
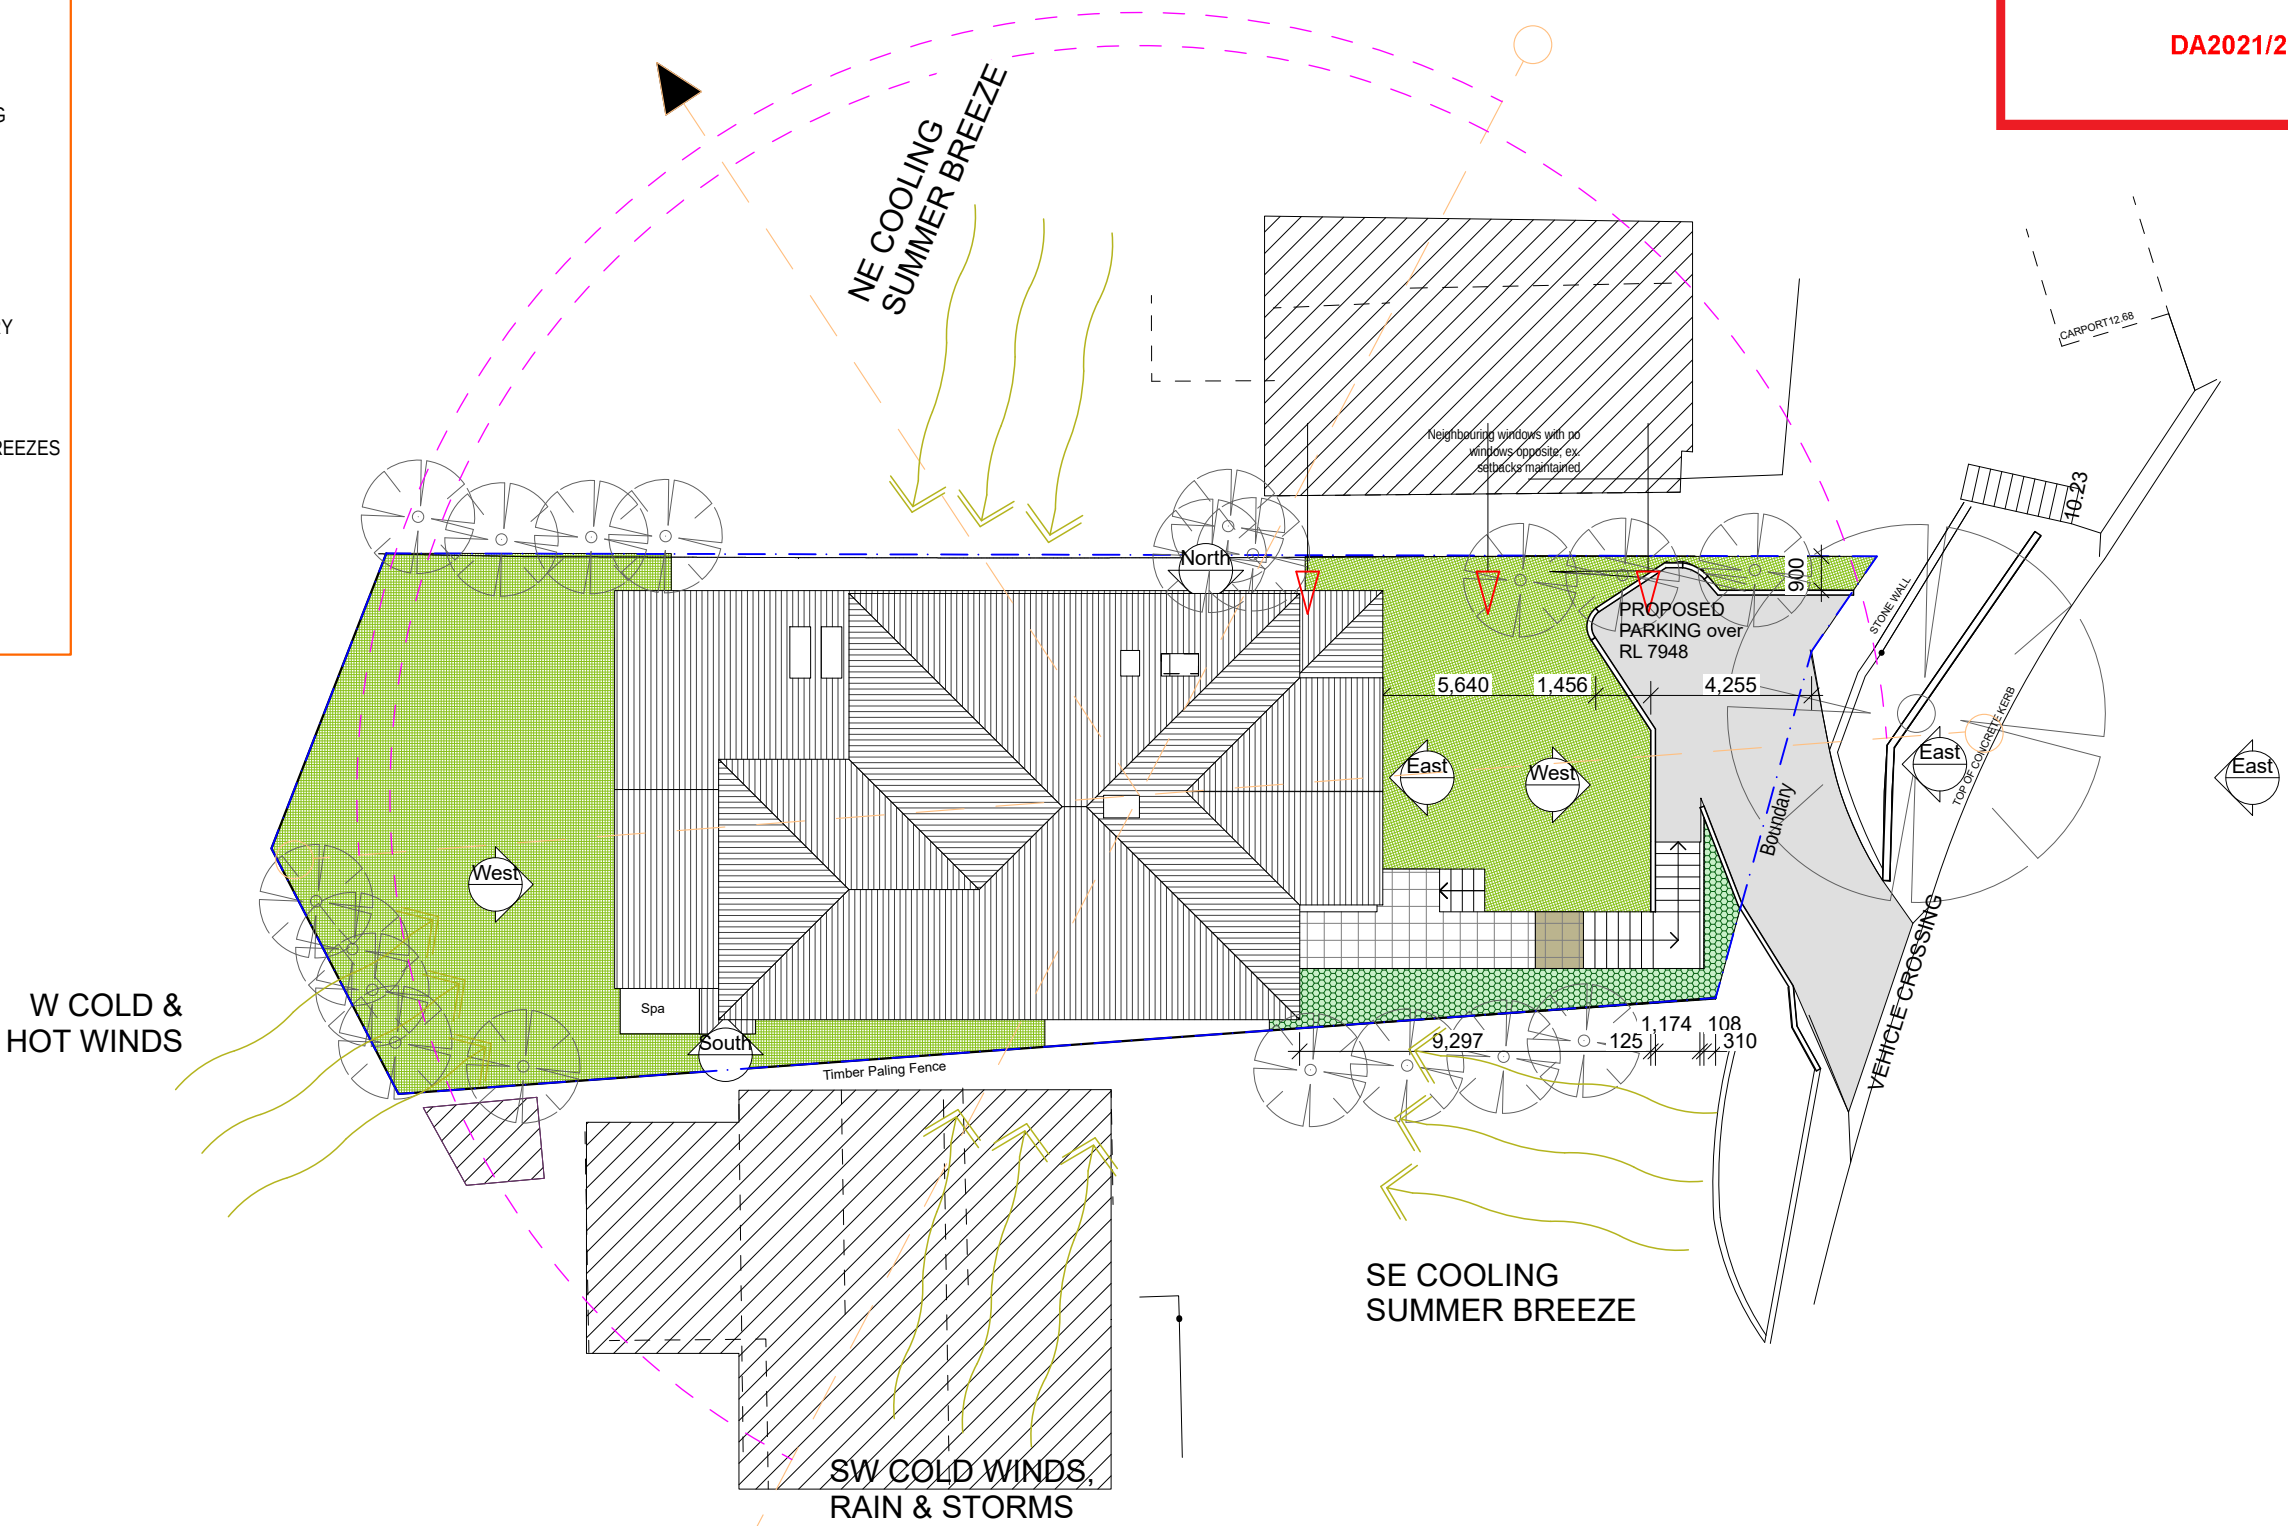



THIS PLAN IS TO BE READ IN
CONJUNCTION WITH
THE CONDITIONS OF DEVELOPMENT
CONSENT

DA2021/2550

LEGEND: SITE ANALYSIS

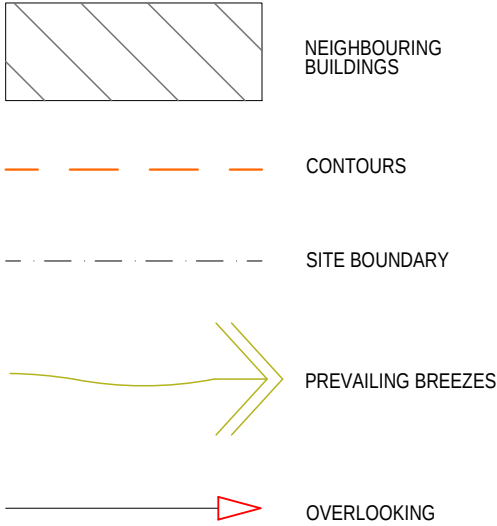

SITE ANALYSIS

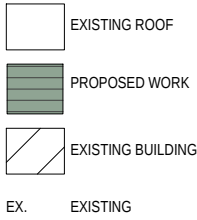


brianna emily DESIGN

B.ARCHITECTURE.USYD

m.0412 701 120

e.blani.blu@hotmail.com

ABN.51653562940

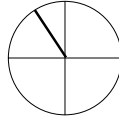

DO NOT SCALE FROM DRAWINGS. ALL DIMENSIONS AND LEVELS TO BE CHECKED ON SITE.
BRIANNA MITCHELL IS THE OWNER OF THE COPYRIGHT SUBSISTING IN THESE DRAWINGS
AND SPECIFICATIONS. THIS DRAWING IS NOT TO BE USED, REPRODUCED OR COPIED IN
ANY FORM WITHOUT CONSENT.

FLYNN RESIDENCE

PROPOSED OFF STREET PARKING

29 PALOMAR PARADE FRESHWATER 2096

DWG: DA01


DATE: 2/16/2022

ISSUE: A

SCALE: 1:100, 1:200 @ A3

Site Analysis Plan

be

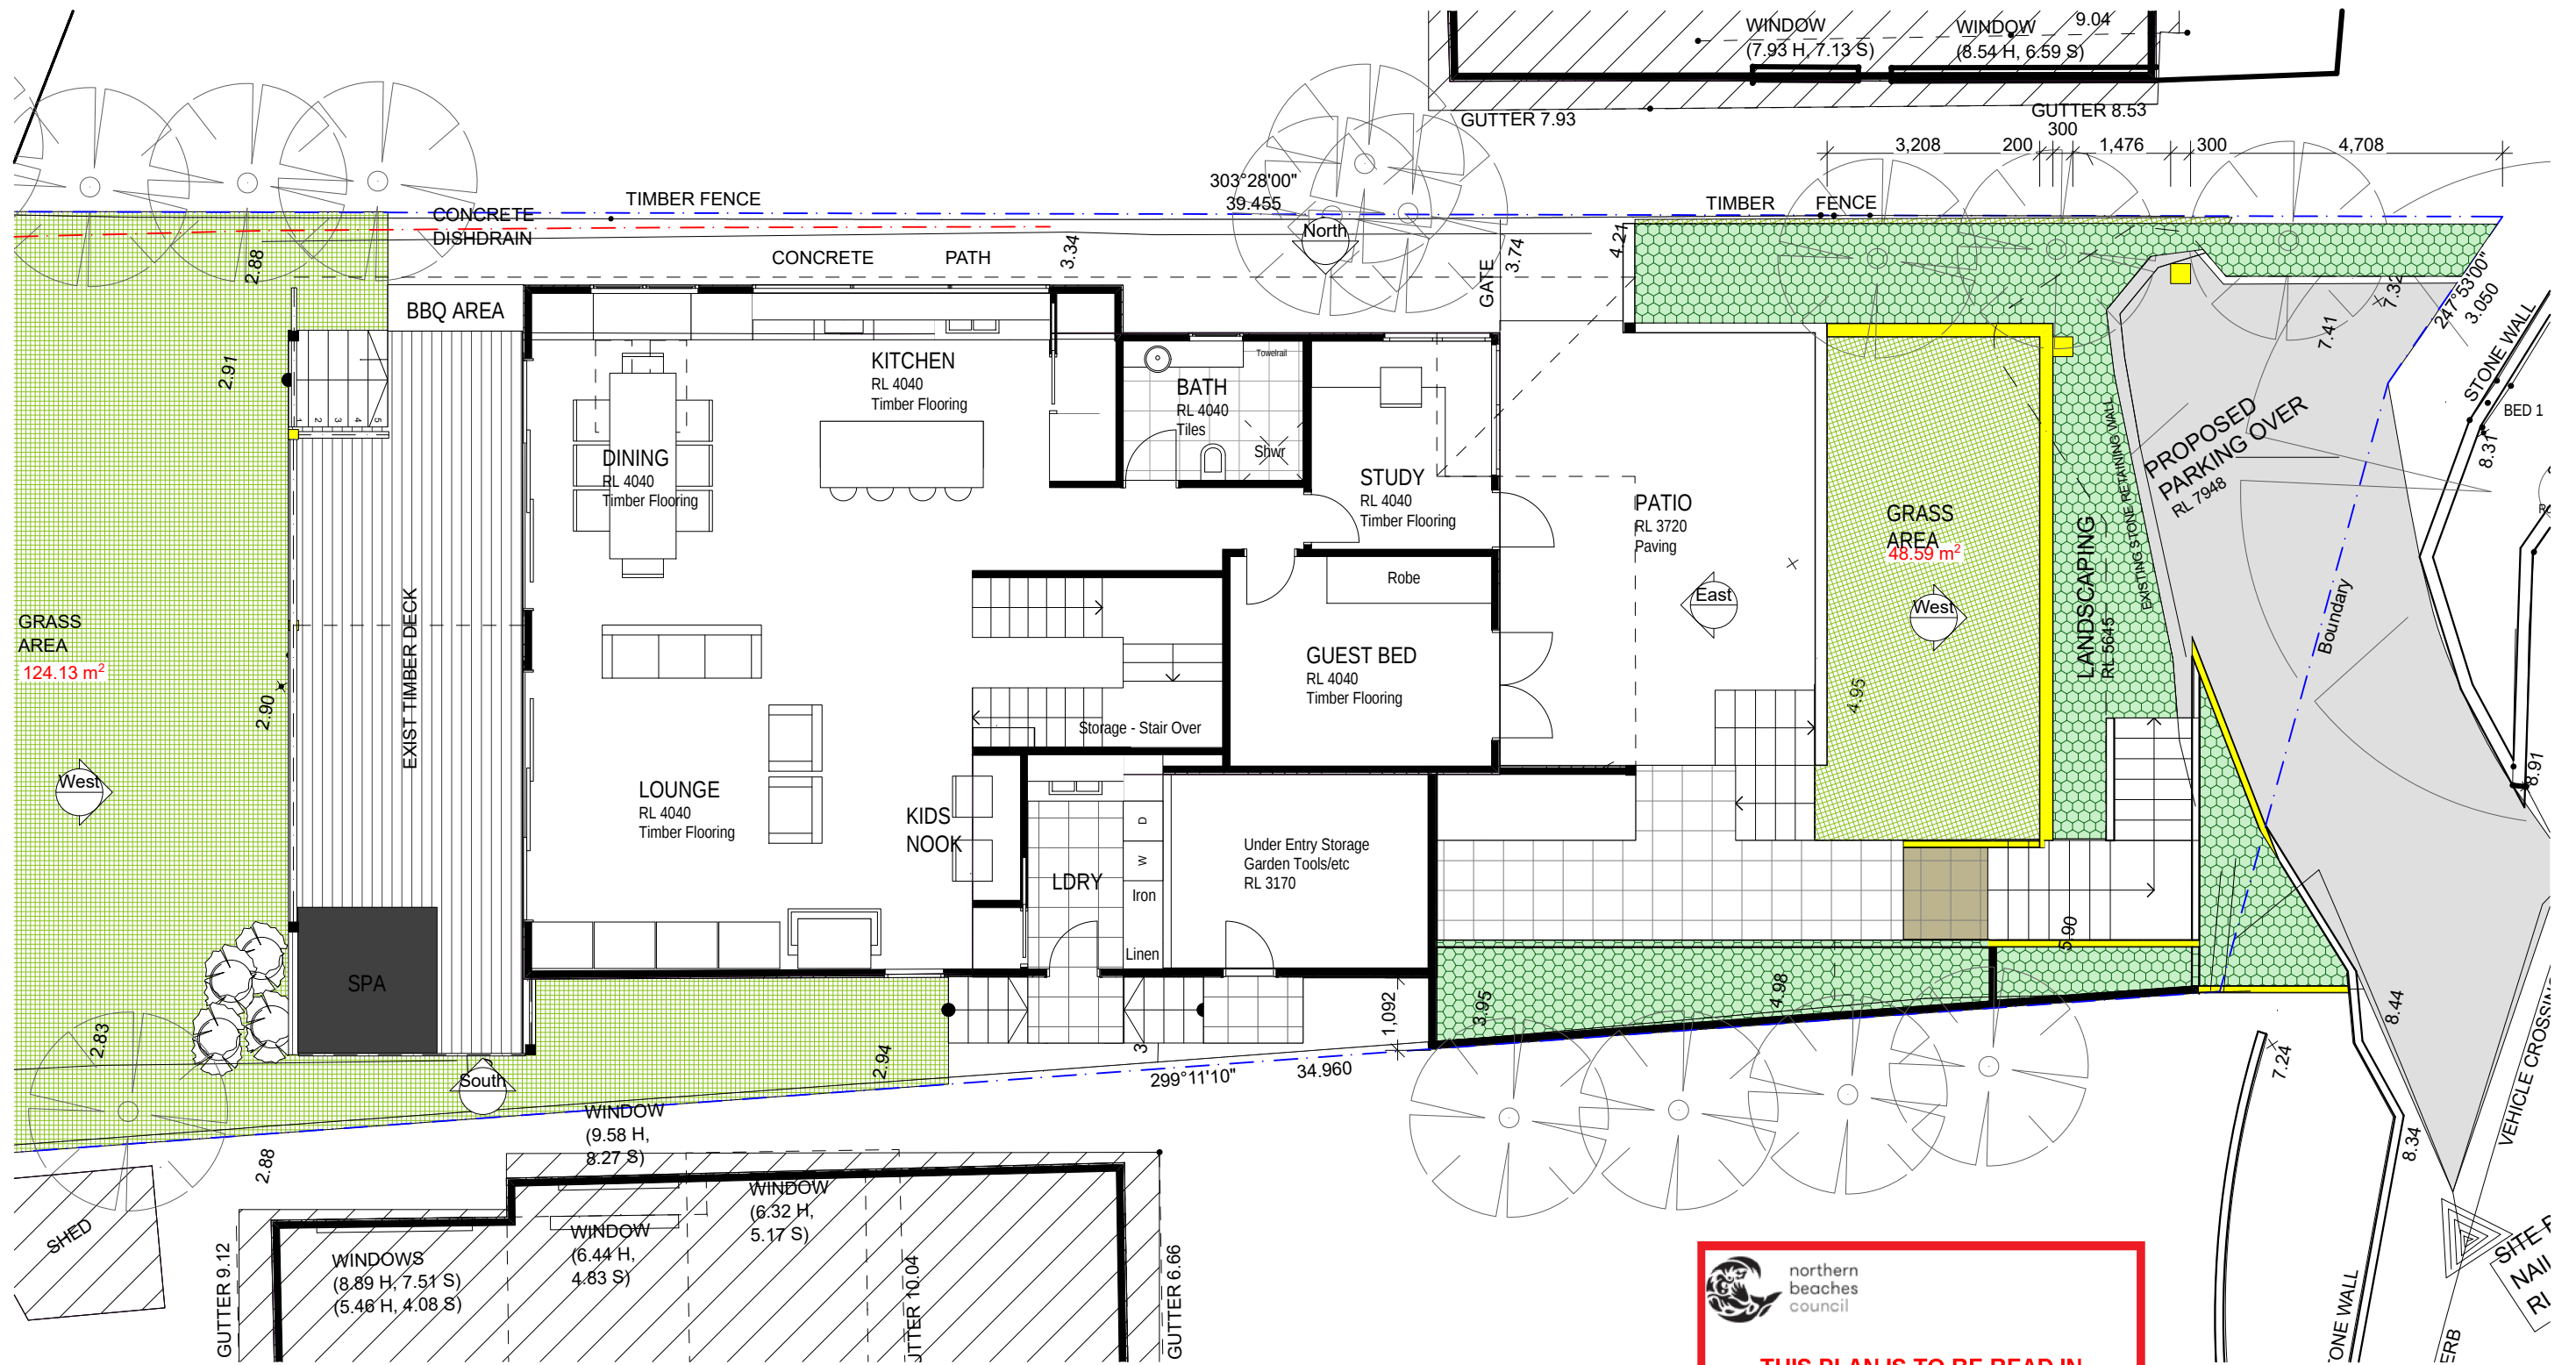


brianna emily DESIGN

B.ARCHITECTURE.USYD

m.0412 701 120

e.blani.blu@hotmail.com

ABN.51653562940

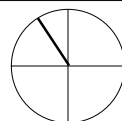

DO NOT SCALE FROM DRAWINGS. ALL DIMENSIONS AND LEVELS TO BE CHECKED ON SITE.
BRIANNA MITCHELL IS THE OWNER OF THE COPYRIGHT SUBSISTING IN THESE DRAWINGS
AND SPECIFICATIONS. THIS DRAWING IS NOT TO BE USED, REPRODUCED OR COPIED IN
ANY FORM WITHOUT CONSENT.


FLYNN RESIDENCE

PROPOSED OFF STREET PARKING


29 PALOMAR PARADE FRESHWATER 2096

DWG: DA02
DATE: 2/16/2022
ISSUE: A
SCALE: 1:100 @ A3

Ground Floor Plan

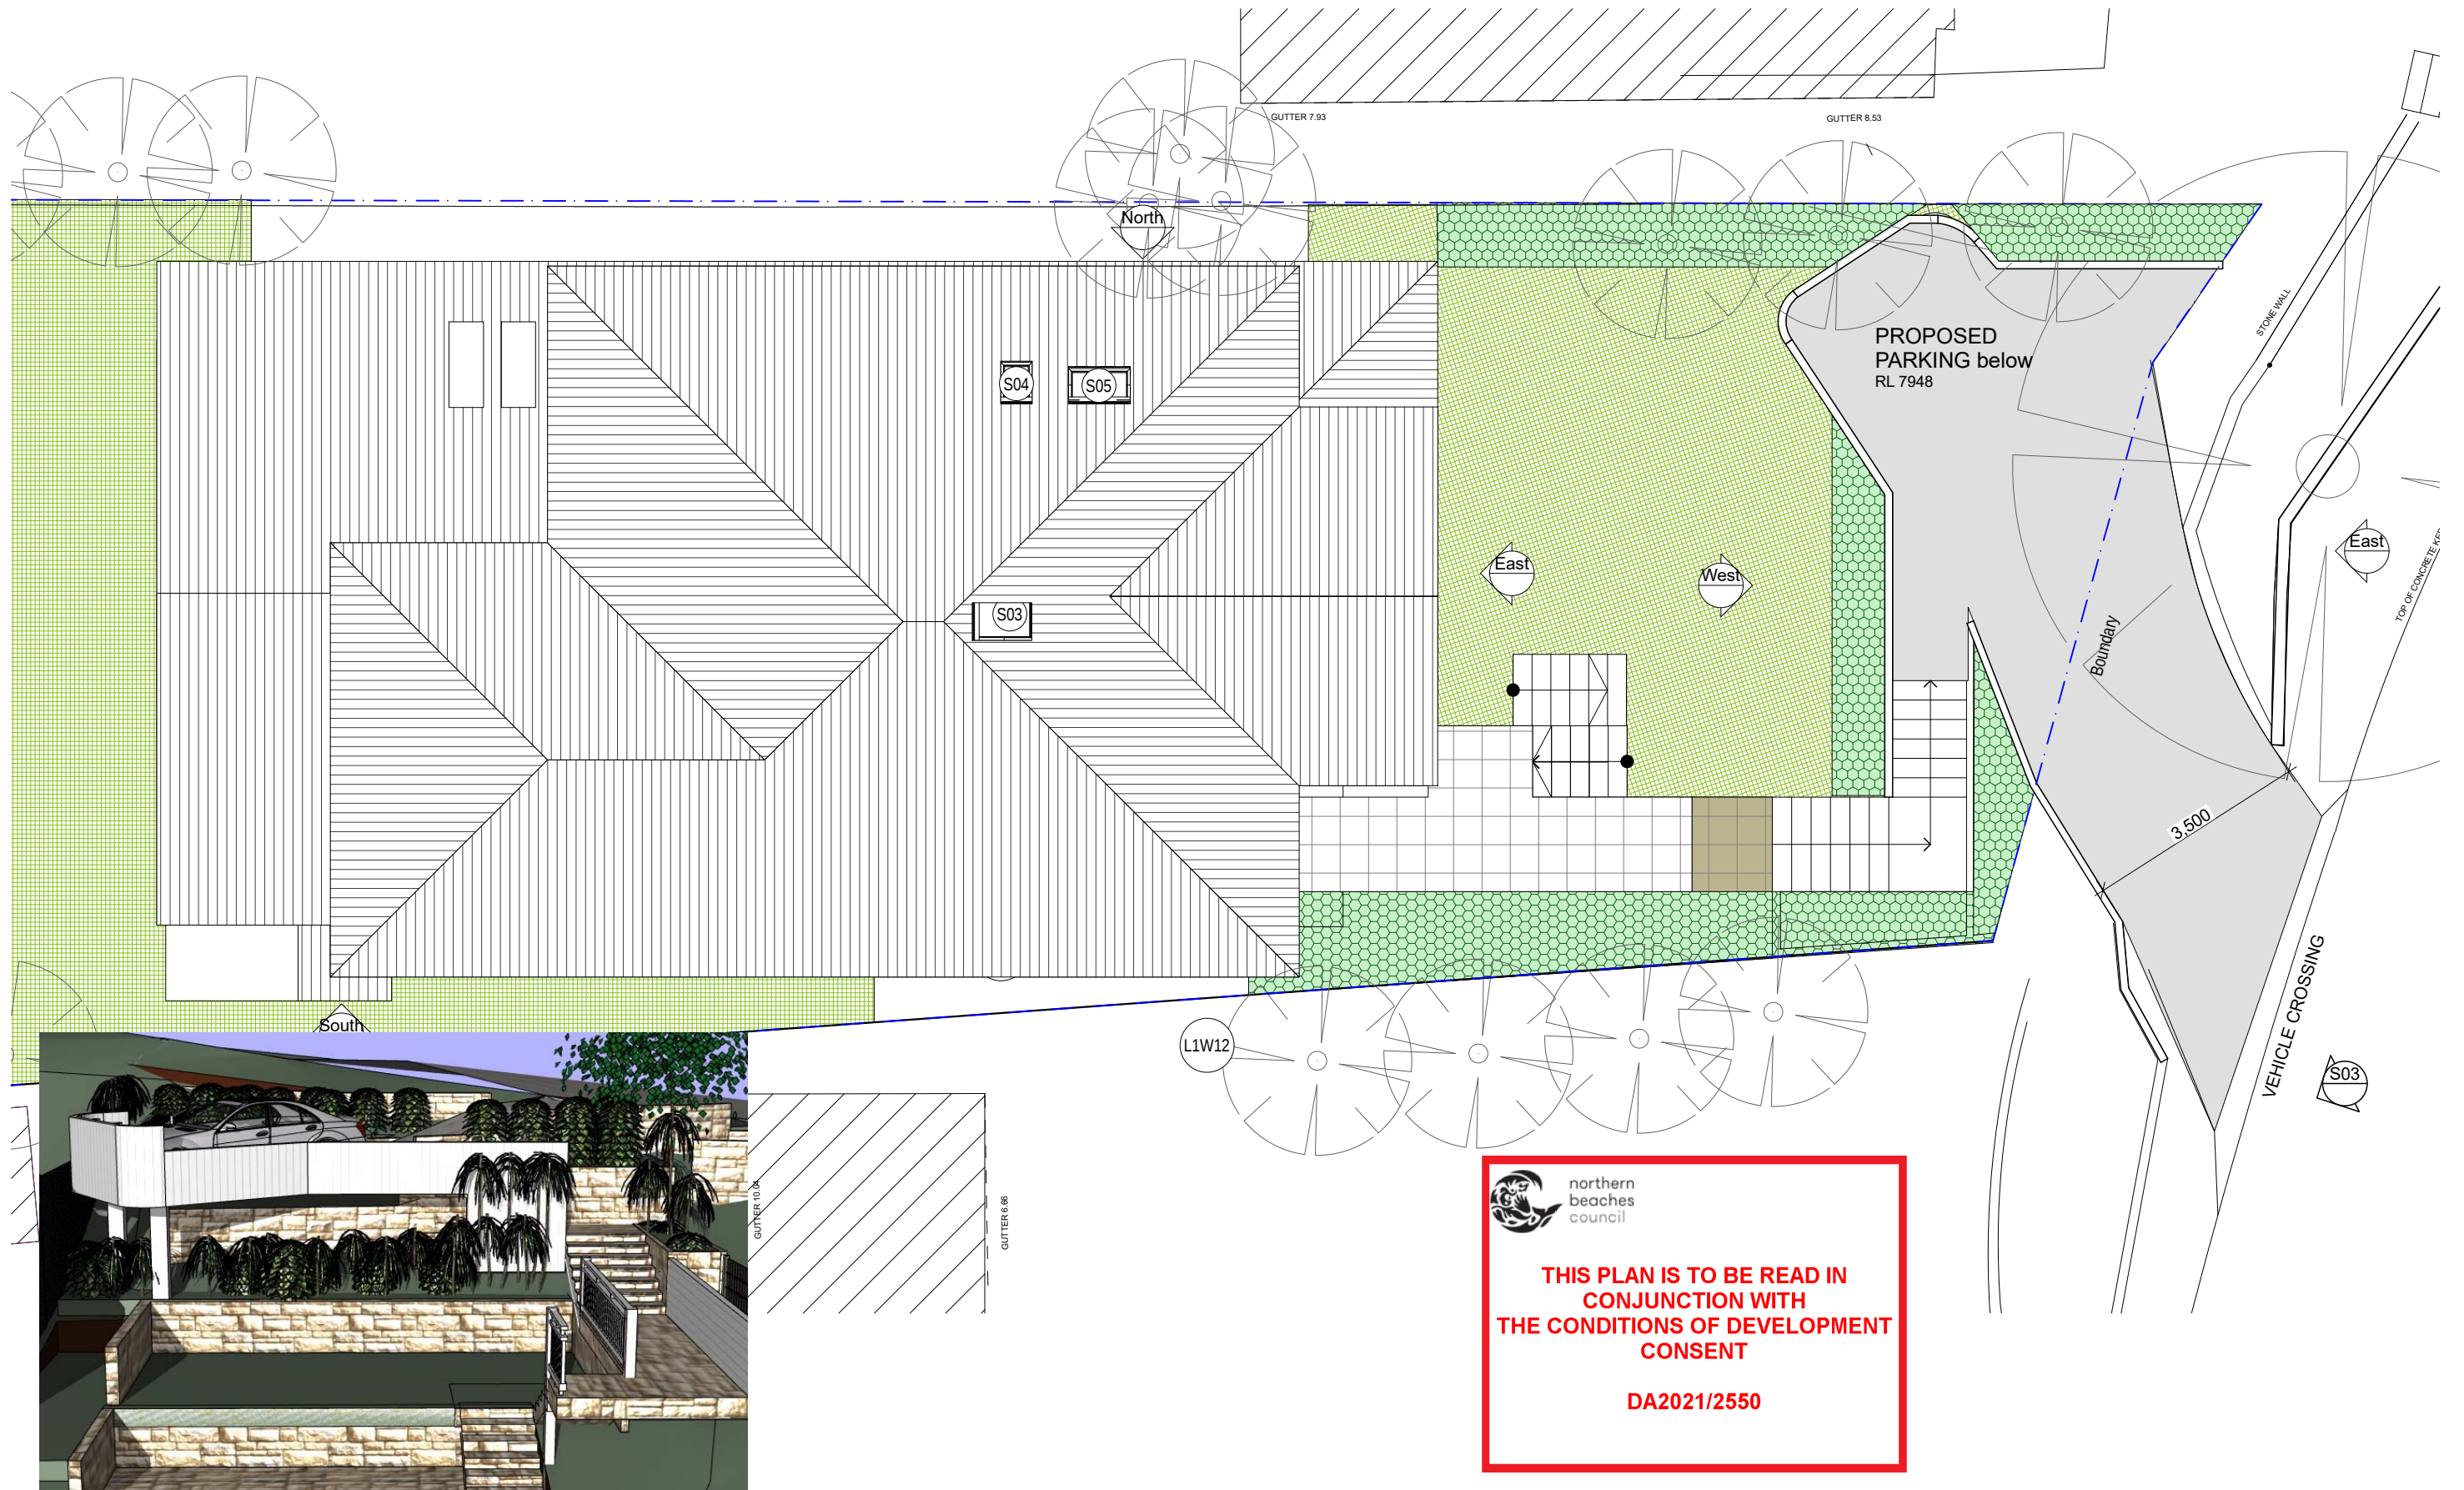

brianna emily DESIGN
B.ARCHITECTURE.USYD
m.0412 701 120
e.blani.blu@hotmail.com
ABN.51653562940

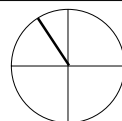


DO NOT SCALE FROM DRAWINGS. ALL DIMENSIONS AND LEVELS TO BE CHECKED ON SITE.
BRIANNA MITCHELL IS THE OWNER OF THE COPYRIGHT SUBSISTING IN THESE DRAWINGS
AND SPECIFICATIONS. THIS DRAWING IS NOT TO BE USED, REPRODUCED OR COPIED IN
ANY FORM WITHOUT CONSENT.


FLYNN RESIDENCE
PROPOSED OFF STREET PARKING
29 PALOMAR PARADE FRESHWATER 2096

DWG: DA04
DATE: 2/16/2022
ISSUE: A
SCALE: 1:100, 1:251.17 @ A3


Roof Plan

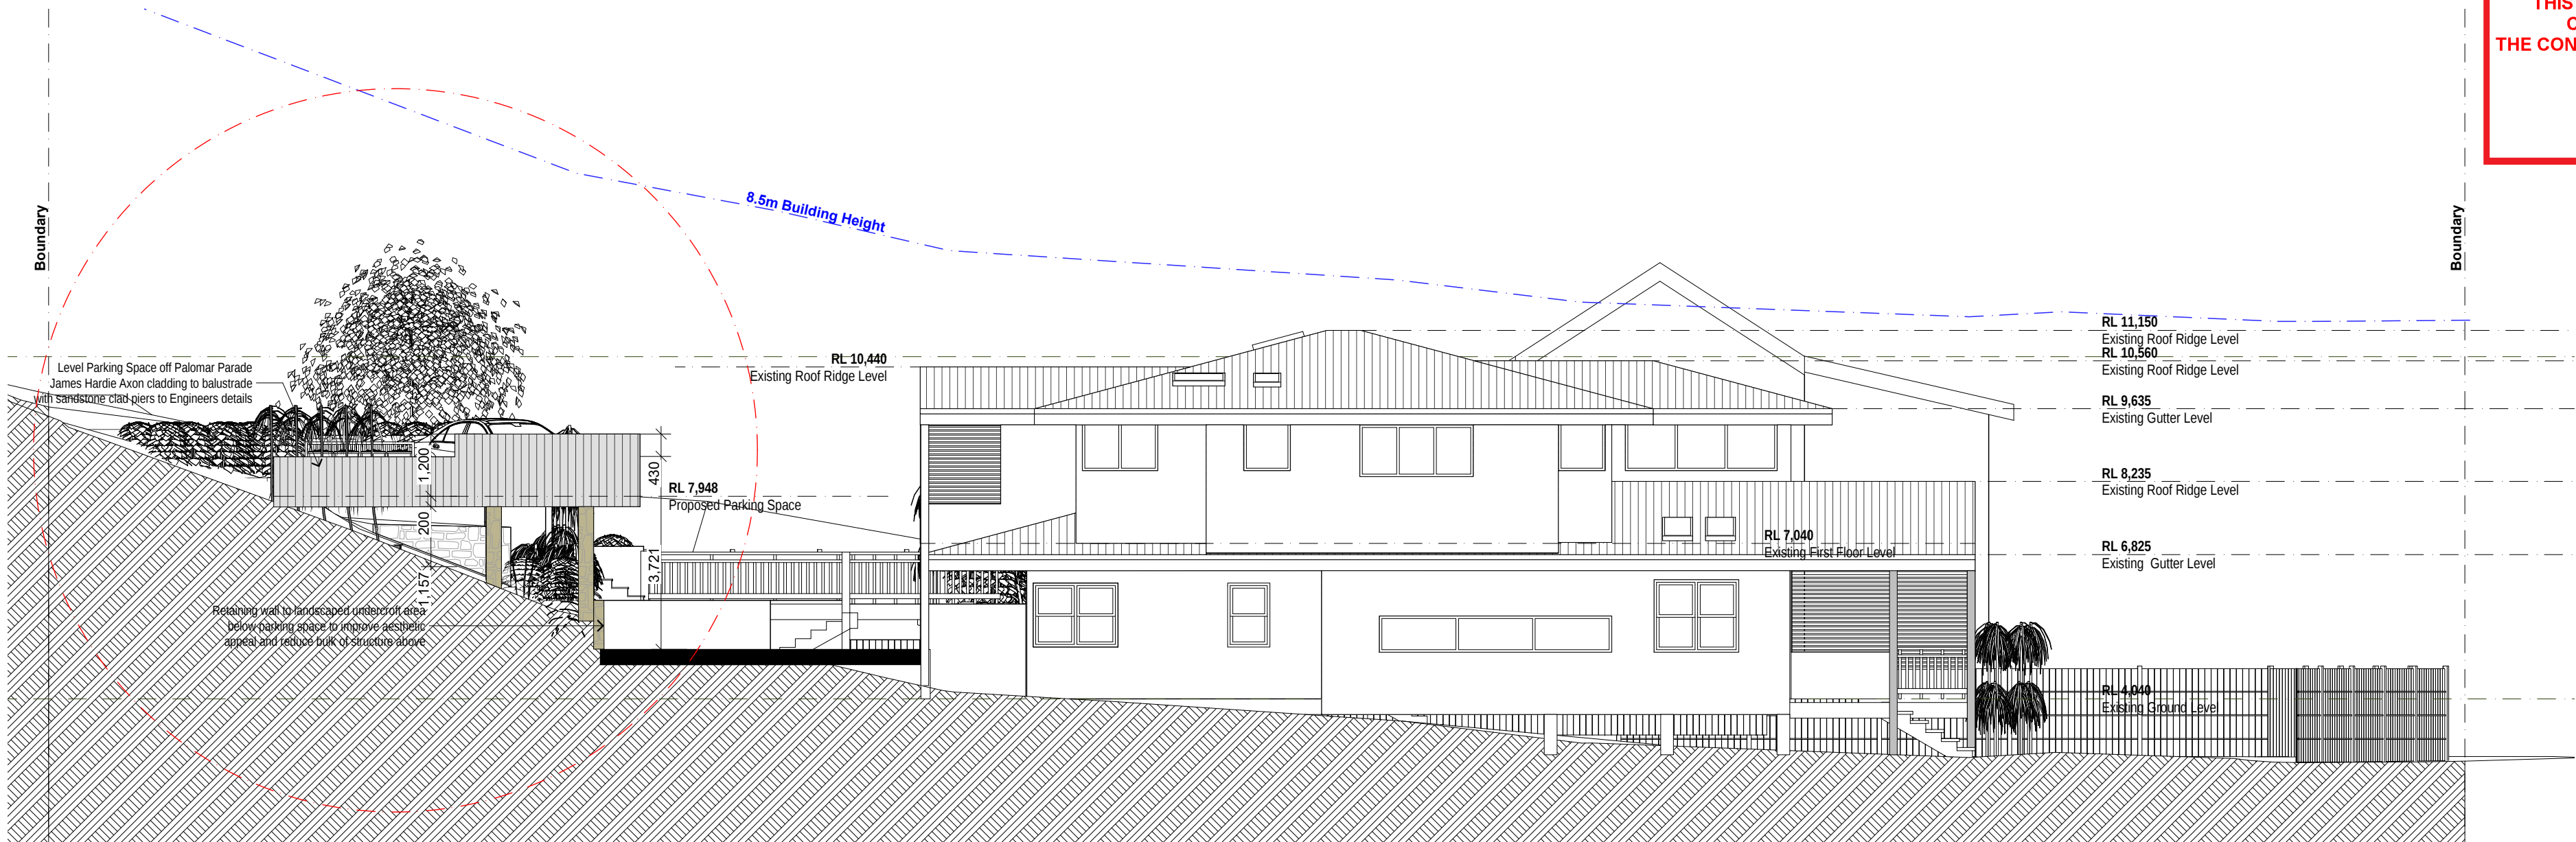


1 North Elevation
1:100

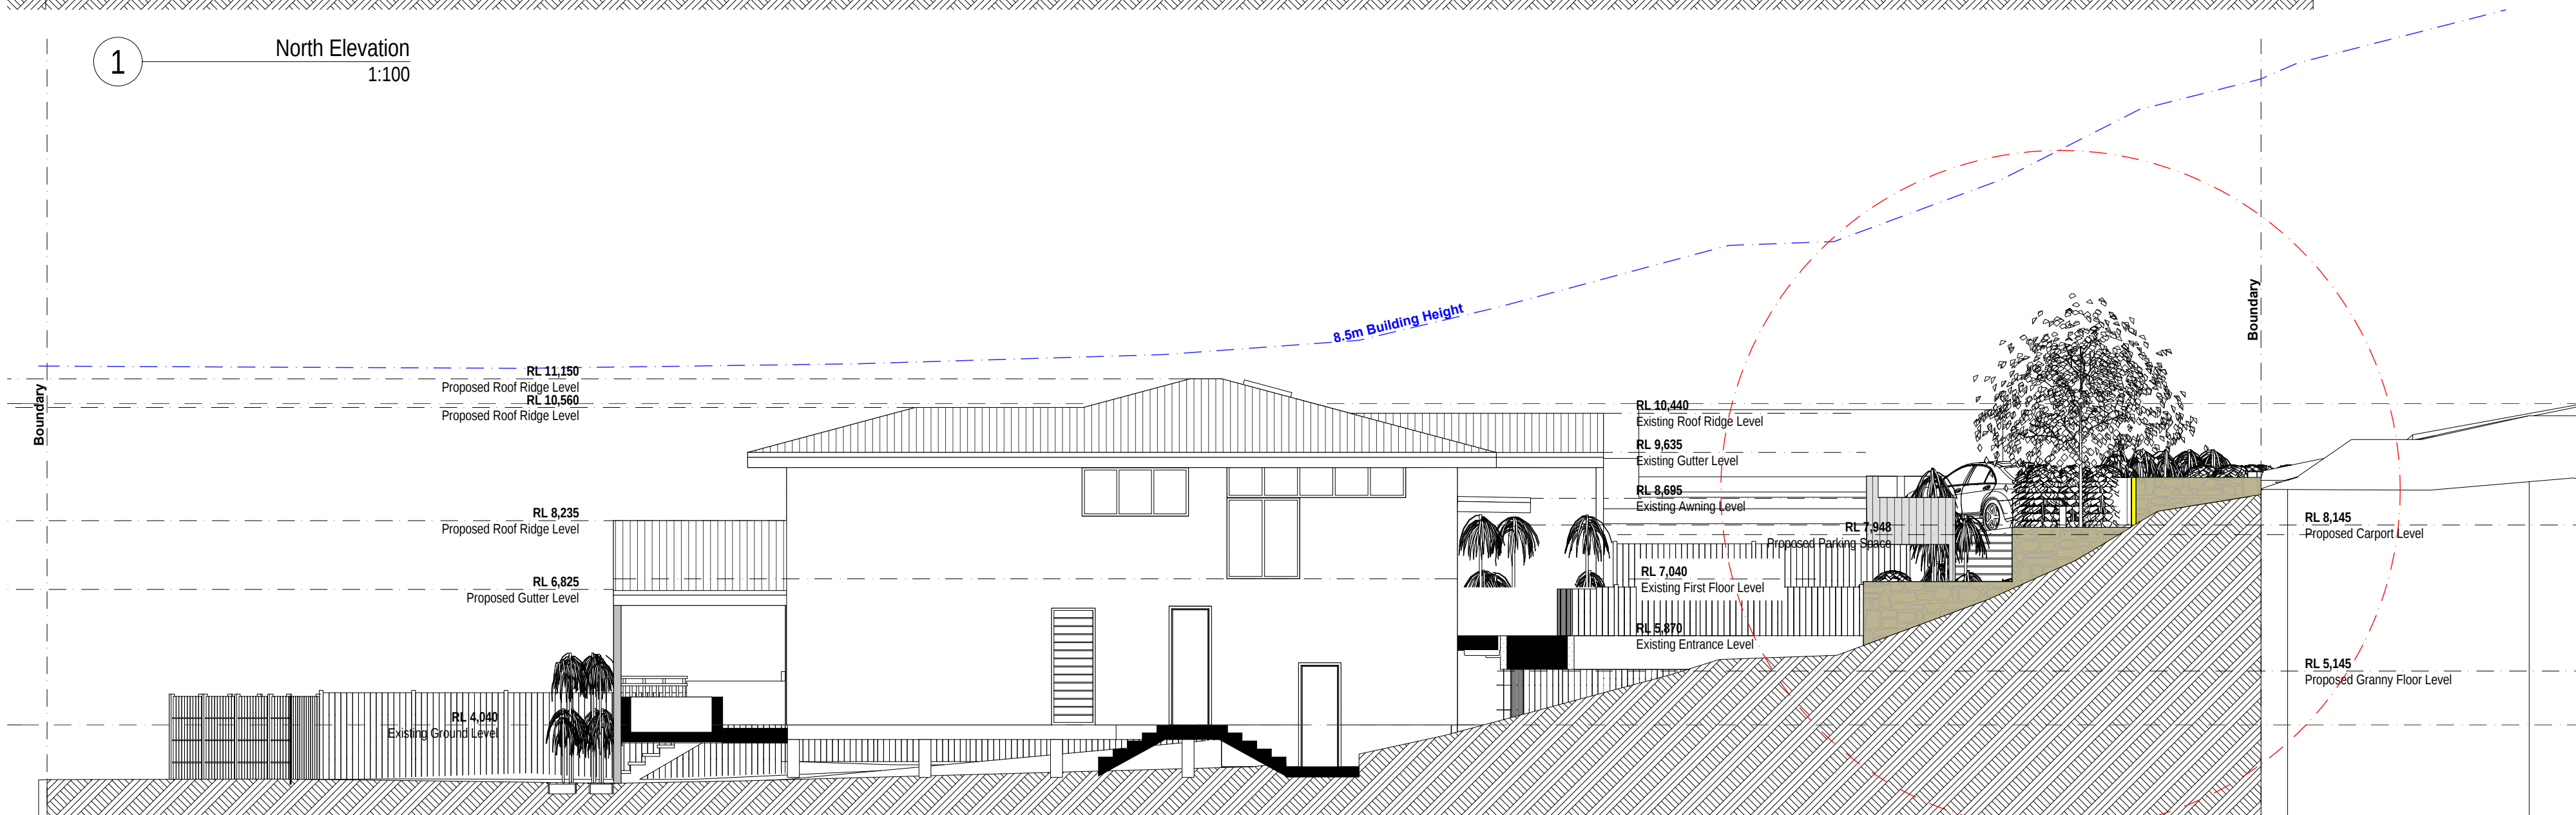


2 South Elevation
1:100

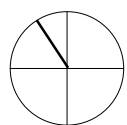


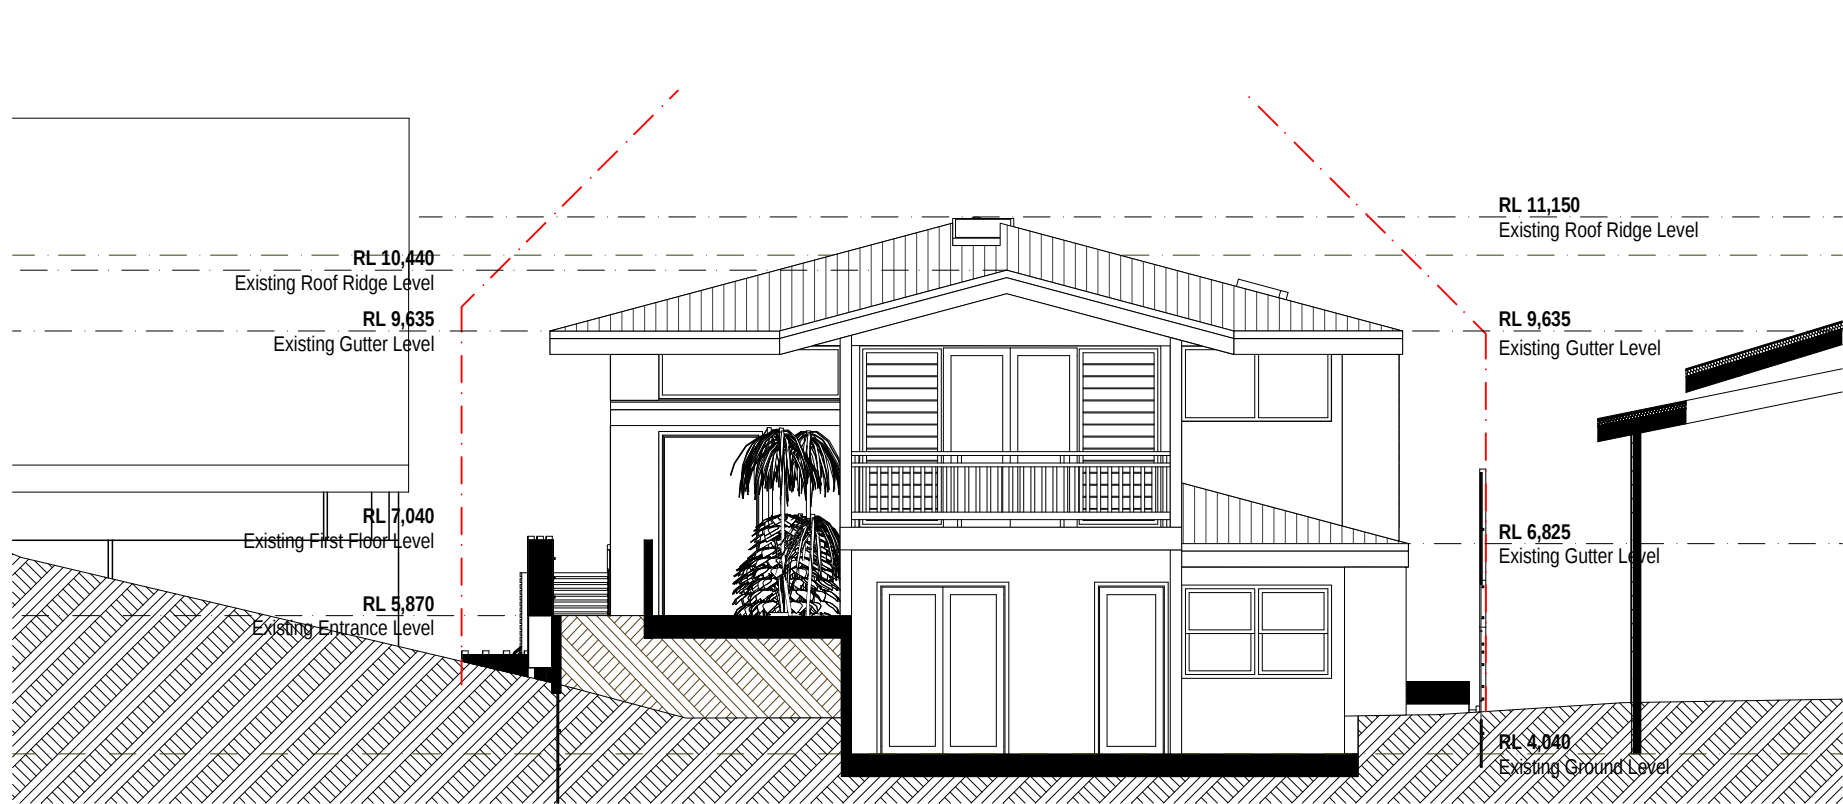



3 East Elevation
1:100

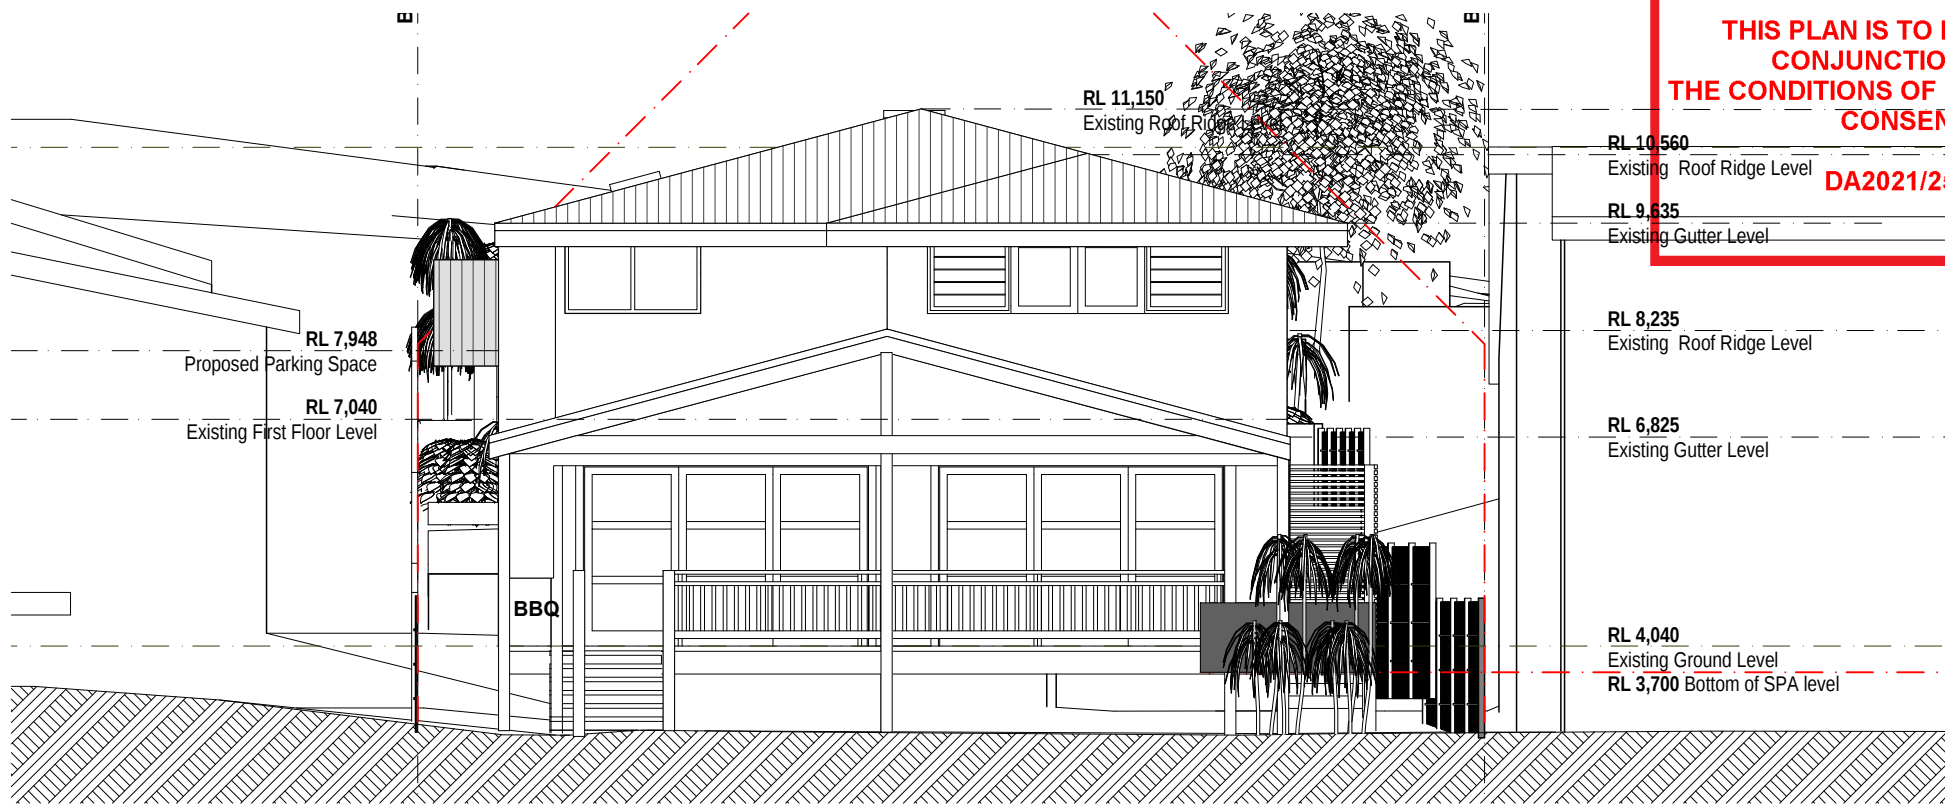

4 West Elevation
1:100

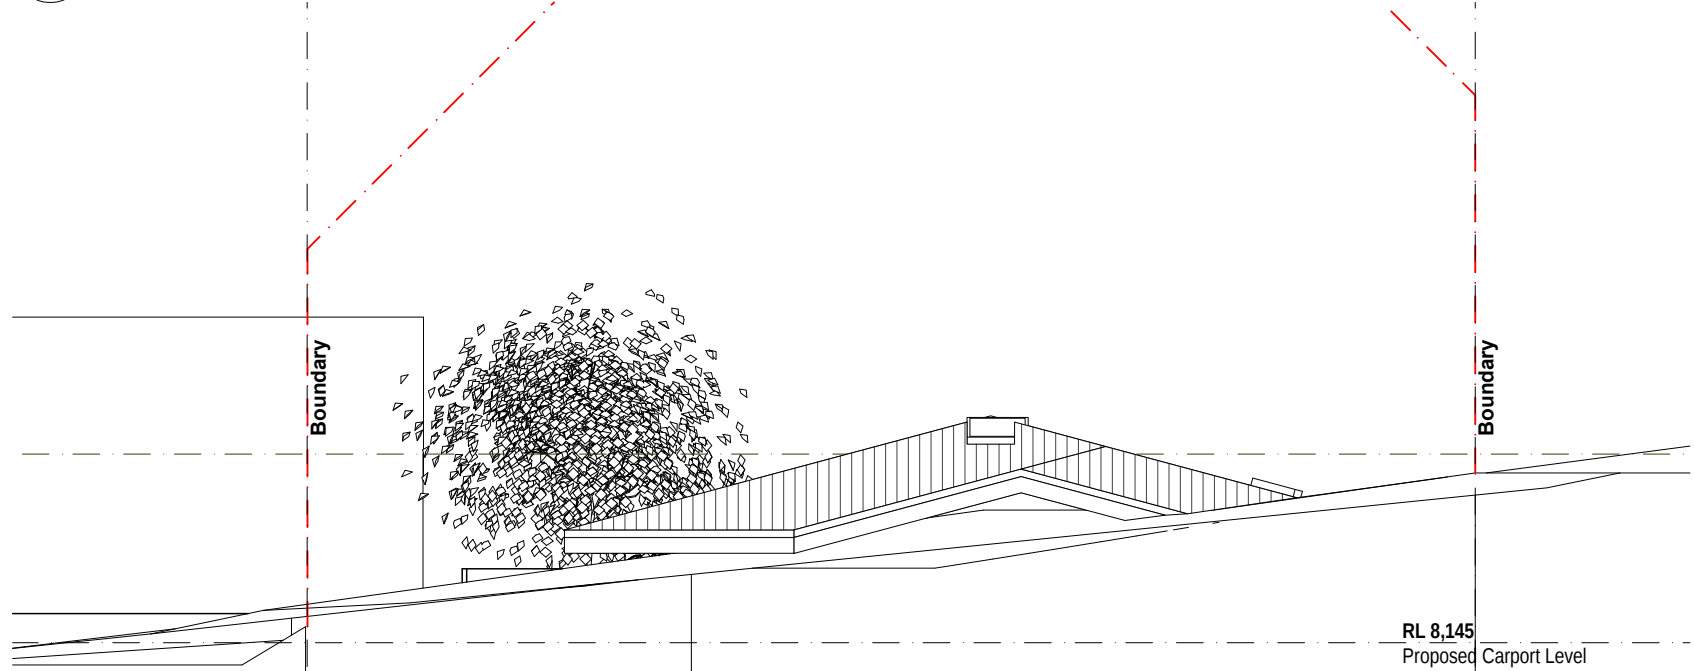

5 East Elevation (Palomar Parade)
1:100

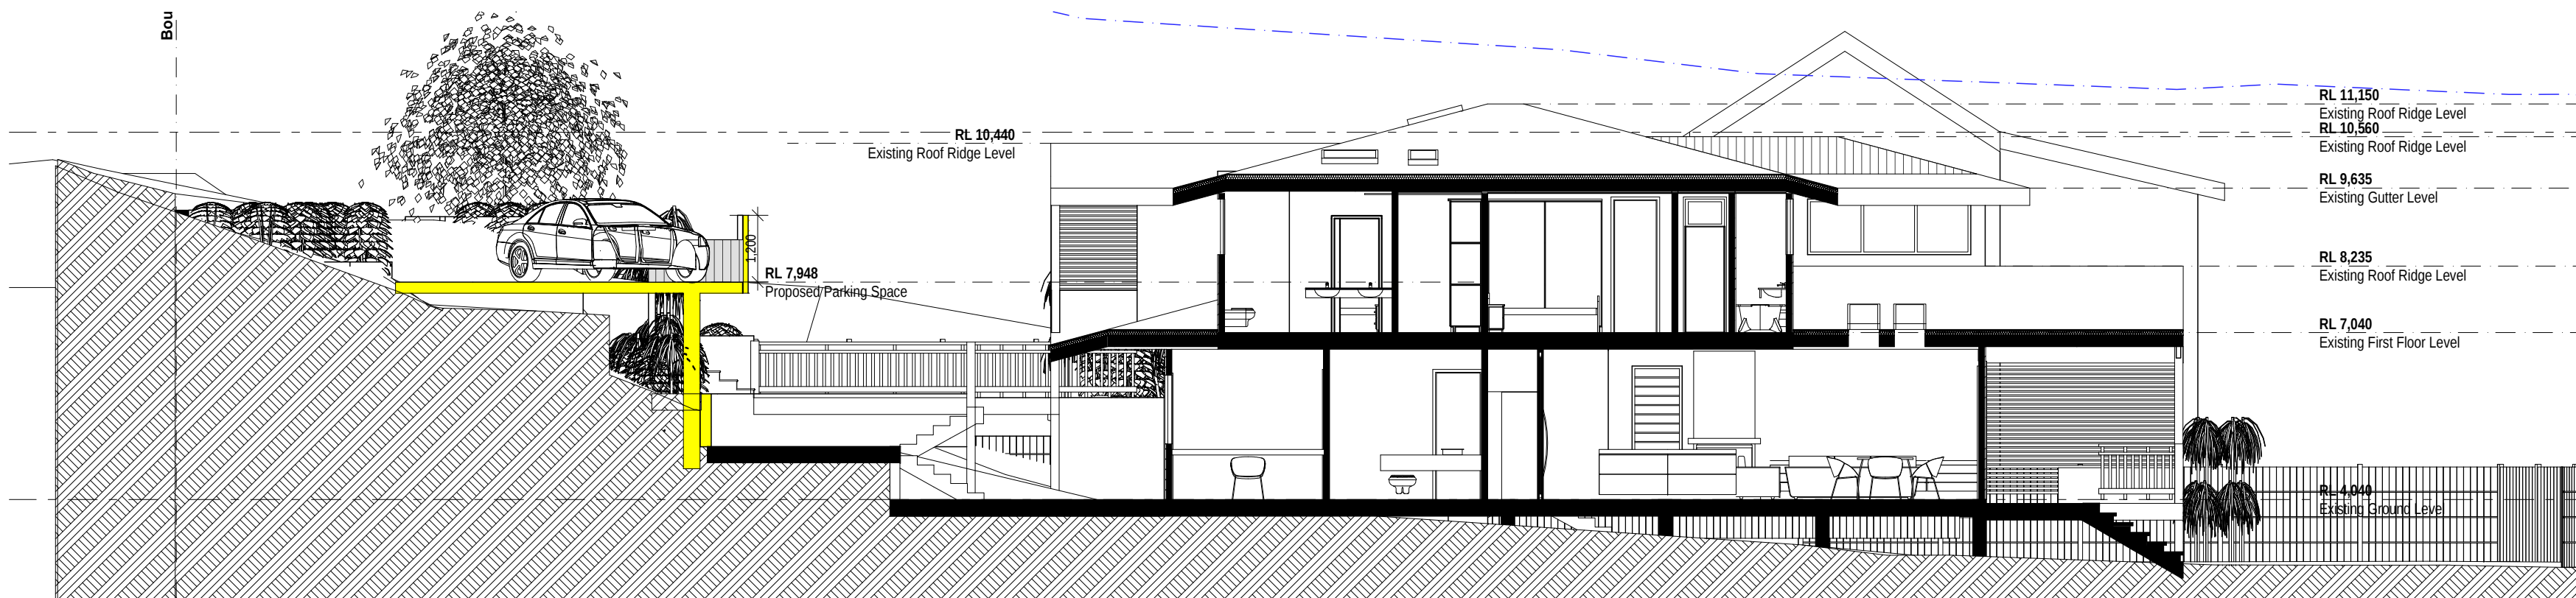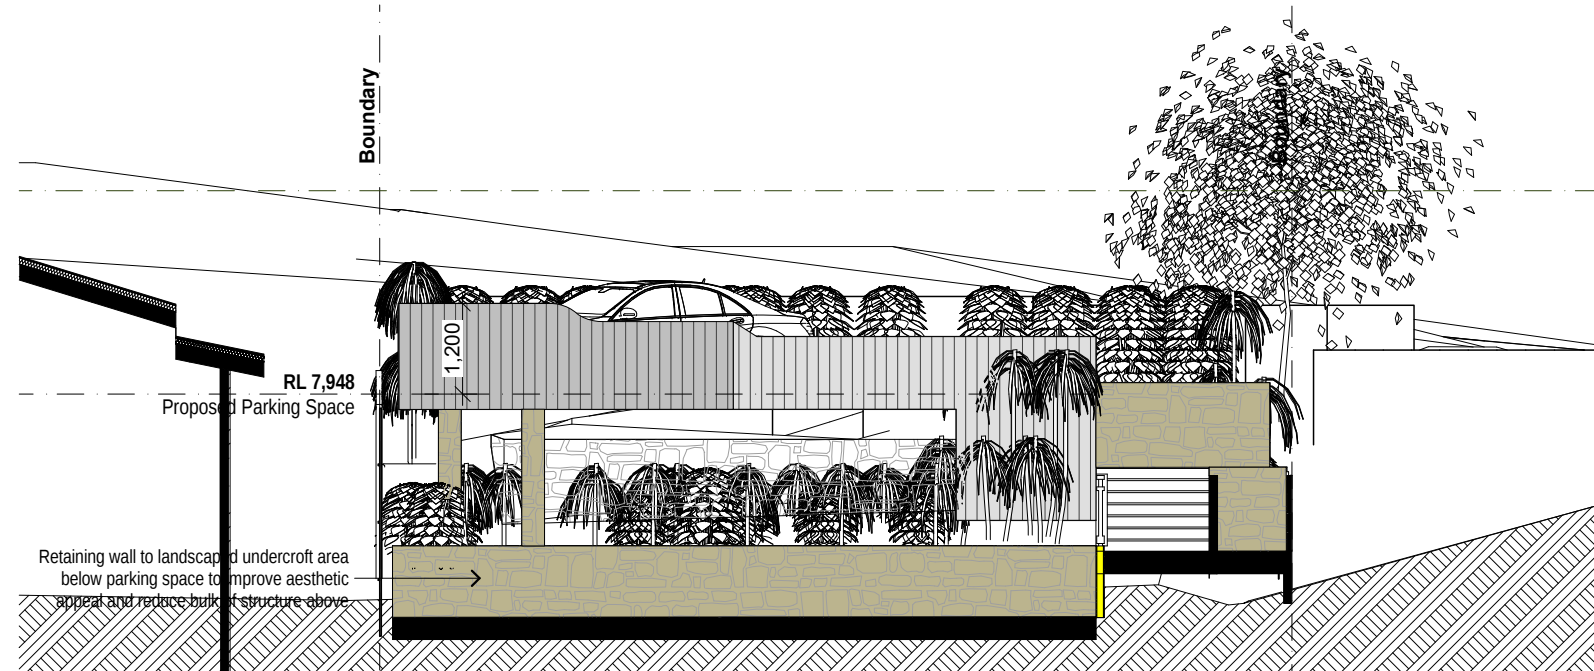

S01 Section A
1:100

