



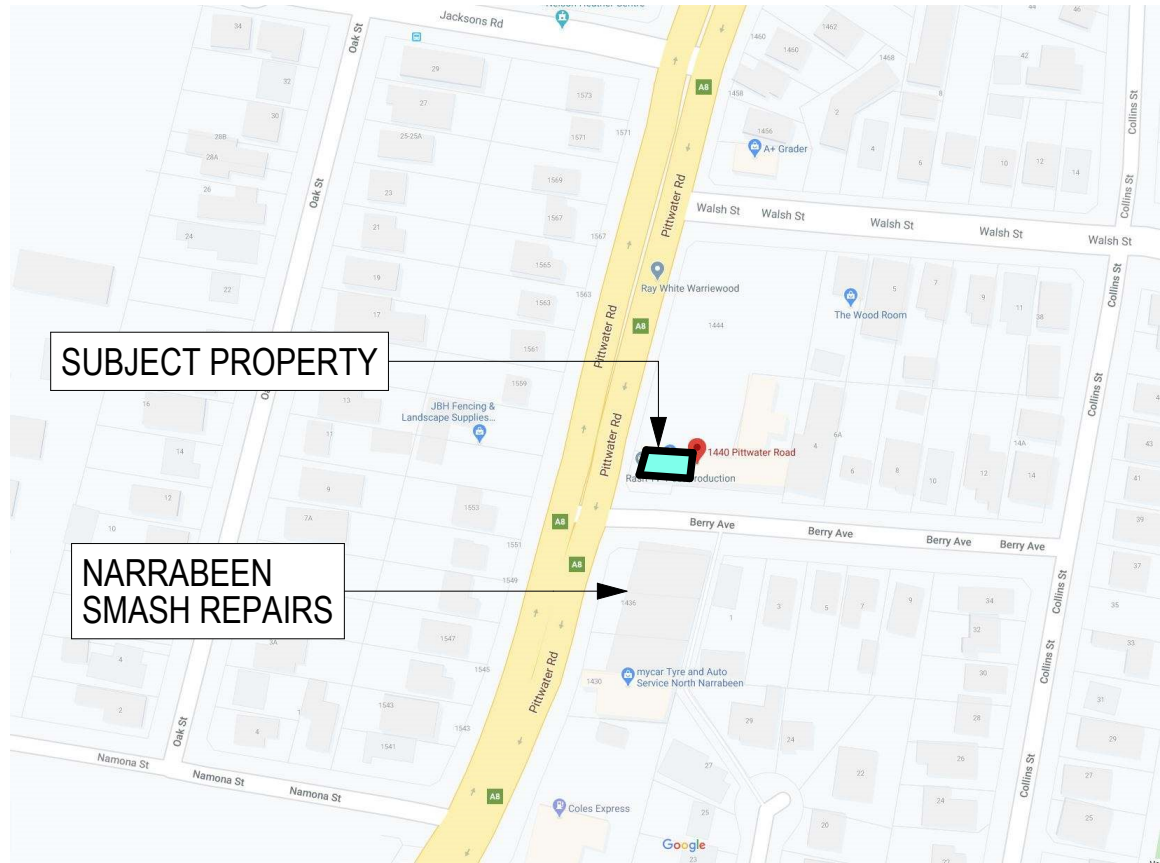

SUBJECT PROPERTY


NARRABEEN
SMASH REPAIRS

Location Plan NTS

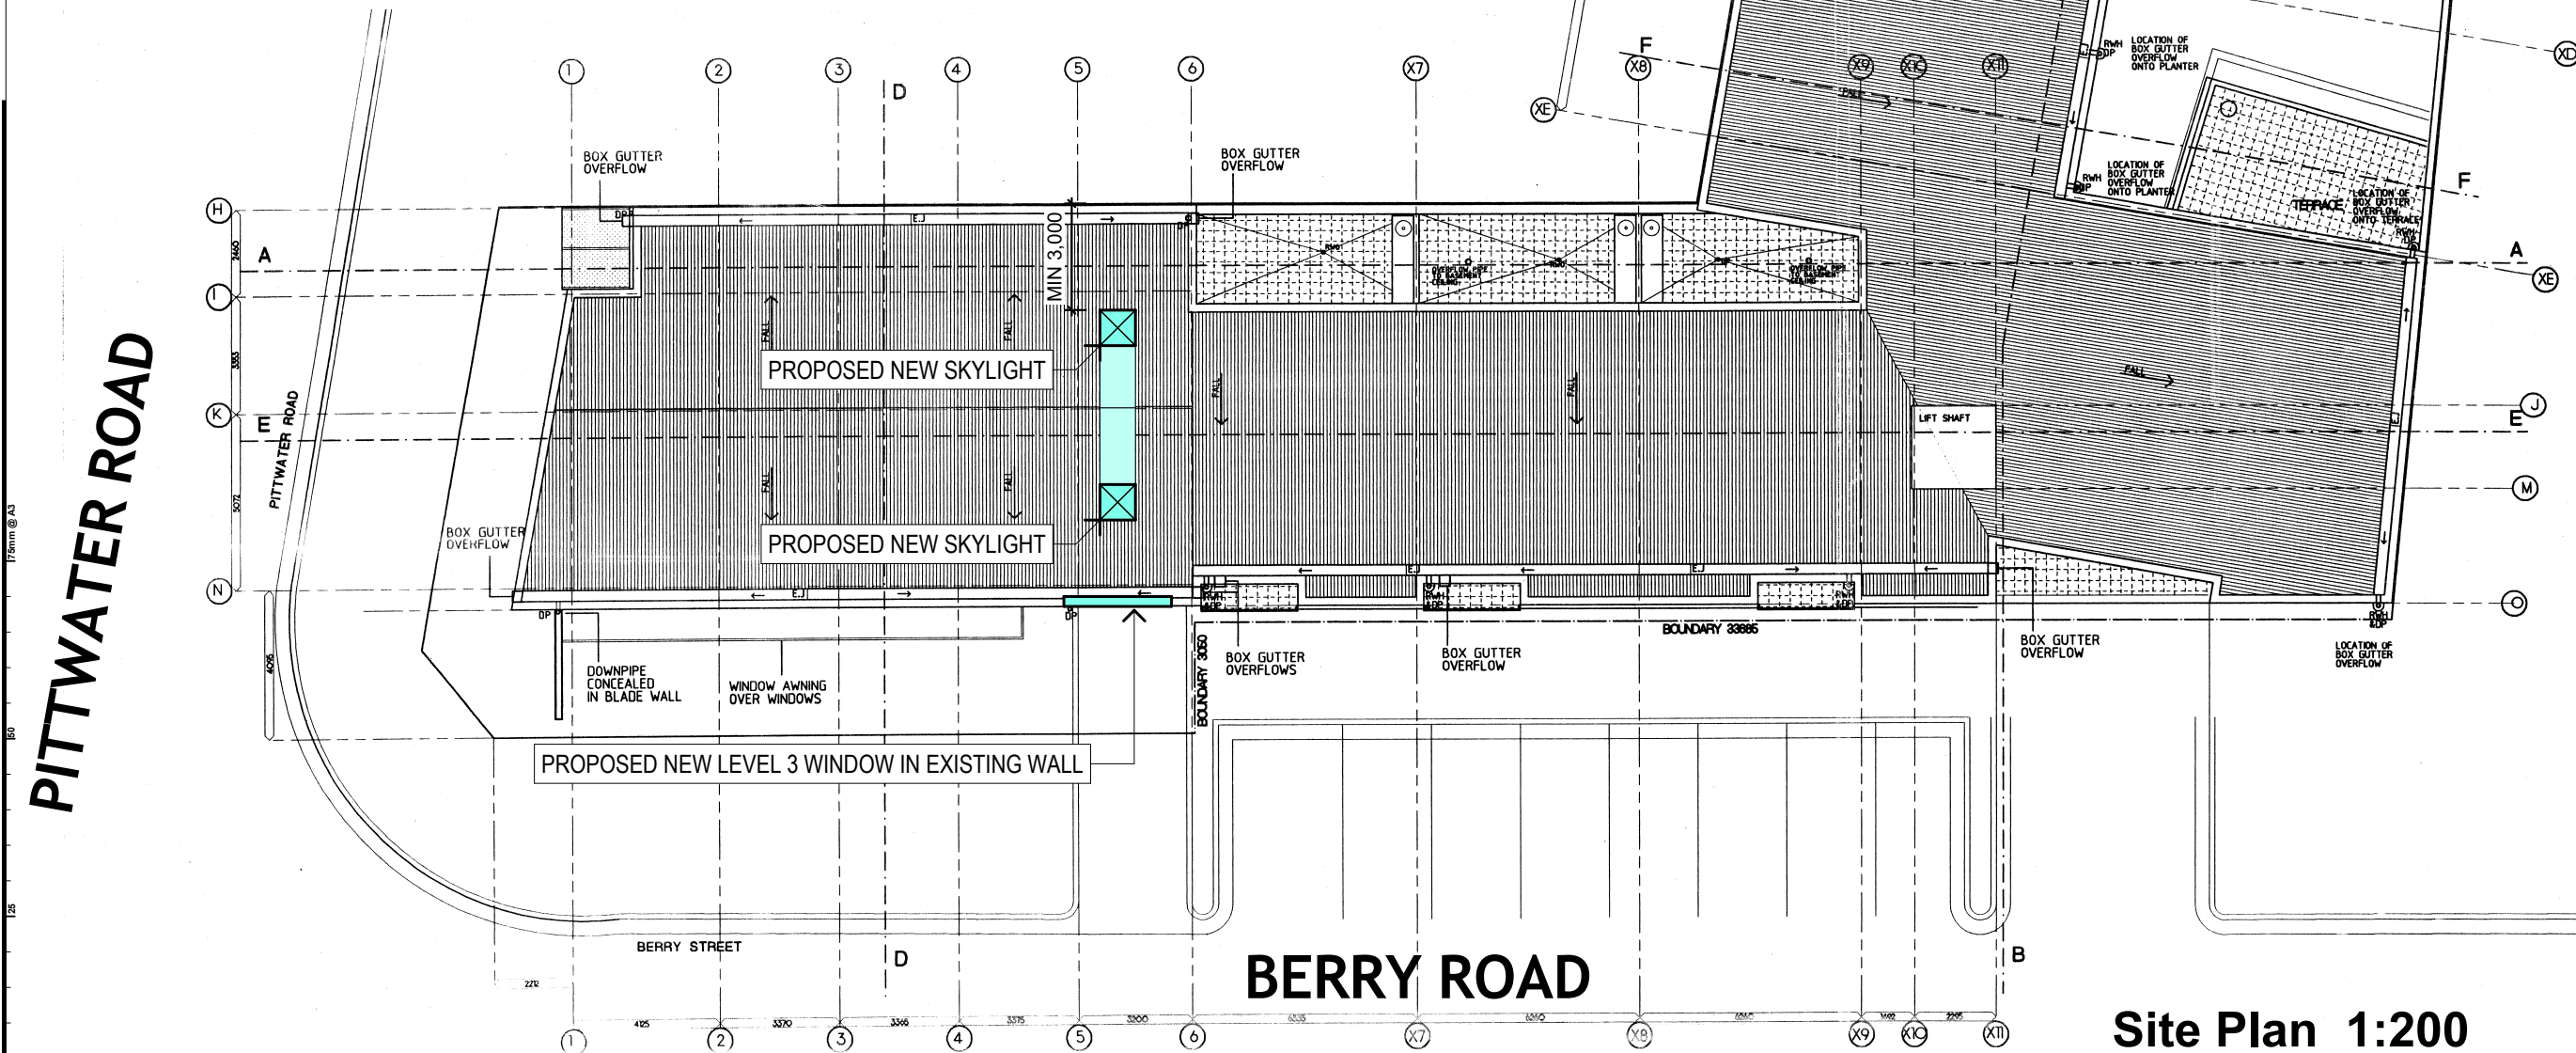

Site Plan 1:200

QUALITY RECORD	</
----------------	--	--	----

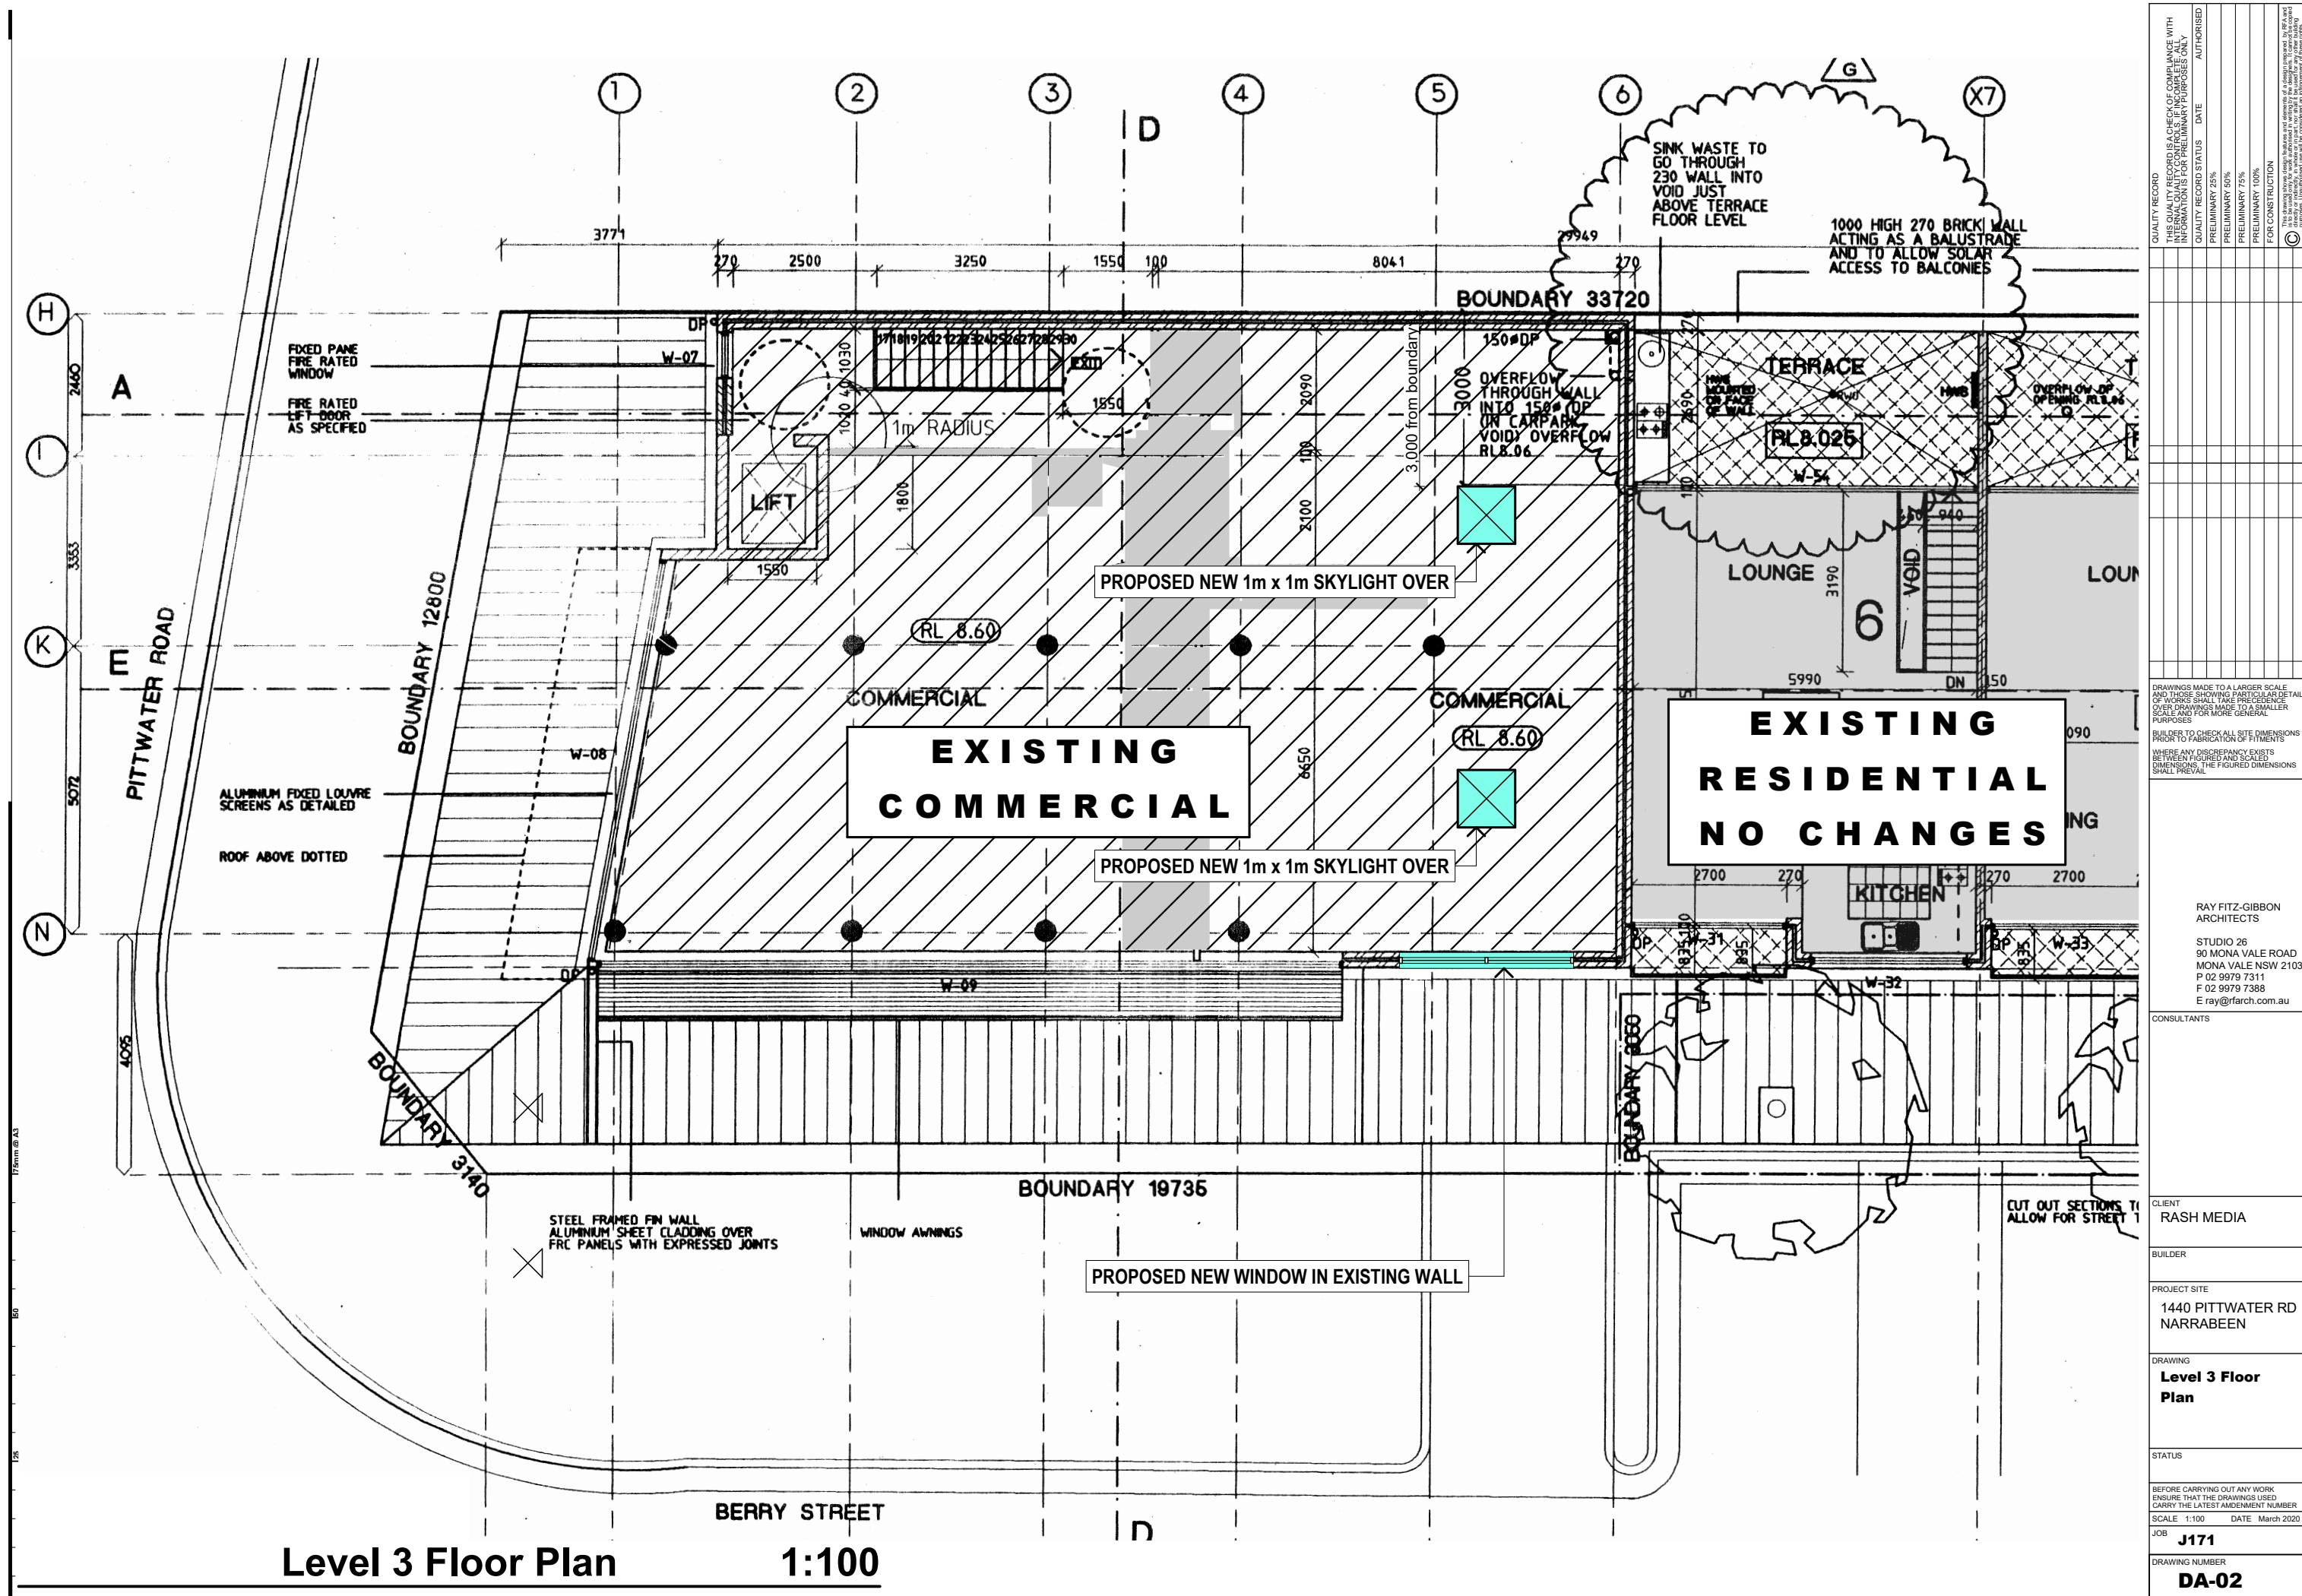

QUALITY RECORD			
THIS QUALITY RECORD IS A CHECK OF COMPLIANCE WITH INTERNAL QUALITY CONTROLS. IT IS NOT A SUBSTITUTE FOR THE QUALITY RECORDS OF THE PROJECT. IT IS THE RESPONSIBILITY OF THE PROJECT MANAGER TO ENSURE THAT THE QUALITY RECORD IS COMPLETED AND SIGNED OFF BY THE PROJECT MANAGER.			
QUALITY RECORD STATUS	DATE	AUTHORISED	
PRELIMINARY 25%			
PRELIMINARY 50%			
PRELIMINARY 75%			
PRELIMINARY 100%			
FOR CONSTRUCTION			
DRAWINGS MADE TO A LARGER SCALE AND THOSE SHOWING PARTICULAR DETAIL OF WORKS SHALL TAKE PRECEDENCE OVER DRAWINGS MADE TO A SMALLER SCALE AND FOR MORE GENERAL PURPOSES.			
BUILDER TO CHECK ALL SITE DIMENSIONS PRIOR TO FABRICATION OF FITMENTS.			
WHERE ANY DISCREPANCY EXISTS BETWEEN FIGURED AND SCALED DIMENSIONS, THE FIGURED DIMENSIONS SHALL PREVAIL.			
RAY FITZ-GIBBON ARCHITECTS			
STUDIO 26 90 MONA VALE ROAD MONA VALE NSW 2103 P 02 9979 7311 F 02 9979 7388 E ray@rarch.com.au			
CONSULTANTS			
CLIENT RASH MEDIA			
BUILDER			
PROJECT SITE 1440 PITTWATER RD NARRABEEN			
DRAWING Level 3 Floor Plan			
STATUS			
BEFORE CARRYING OUT ANY WORK, ENSURE THAT THE DRAWINGS USED CARRY THE LATEST AMENDMENT NUMBER.			
SCALE: 1:100 DATE: March 2020			
JOB J171			
DRAWING NUMBER DA-02			

PARAPET LEVEL RL11.21
LEVEL 3a CEILING RL11.02

LEVEL 3a RL8.60

LEVEL 2a RL5.905

LEVEL 1a

LIGHTWEIGHT BULKHEAD CLAD IN
ANODISED ALUMINIUM SHEET WITH
EXPRESSED JOINTS

HD GAL STEEL FRAMED BLADE WALL
CLAD IN ANODIZED ALUMINIUM PANELS

STEEL FRAMED AWNING TO DETAIL

SILICON BUTT JOINTED GLASS
TO AS 1288 IN POWDERCOATED
ALUMINIUM COMMERCIAL SECTION
WINDOW FRAME

PROPOSED NEW WINDOW IN EXISTING WALL TO MATCH EXISTING

AWNING TO DETAIL

AWNING TO DETAIL

SMOOTH RENDER

AWNING TO DETAIL

SMOOTH RENDER

South Elevation (West) - Berry Street

1:100

LIFT SHAFT OVERRUN
TOP OF SHAFT RL11.89

OBSCURE GLASS BALUSTRADES
MIN 1M FROM FINISHED FLOOR LEVEL

PARAPET L

LEVEL

LEVEL

LEVEL

South Elevation (East) - Berry Street

1:100

HD GAL POWDER COATED STEEL
HANDRAIL POSTS WITH OBSCURE
GLASS PANELS BOLTED ONTO FRAME

NO CHANGES

QUALITY RECORD		THIS QUALITY RECORD IS A CHECK OF COMPLIANCE WITH INTERNAL QUALITY CONTROLS. IT IS NOT A SUBSTITUTE FOR THE QUALITY RECORD OF THE PROJECT. IT IS FOR PRELIMINARY PURPOSES ONLY.	
QUALITY RECORD STATUS	DATE	AUTHORISED	
PRELIMINARY 25%			
PRELIMINARY 50%			
PRELIMINARY 75%			
PRELIMINARY 100%			
FOR CONSTRUCTION			
©			
DRAWINGS MADE TO A LARGER SCALE AND THOSE SHOWING PARTICULAR DETAIL OF WORKS SHALL TAKE PRECEDENCE OVER DRAWINGS MADE TO A SMALLER SCALE AND FOR MORE GENERAL PURPOSES.			
BUILDER TO CHECK ALL SITE DIMENSIONS PRIOR TO FABRICATION OF FITMENTS.			
WHERE ANY DISCREPANCY EXISTS BETWEEN FIGURED AND SCALED DIMENSIONS, THE FIGURED DIMENSIONS SHALL PREVAIL.			
RAY FITZ-GIBBON ARCHITECTS			
STUDIO 26 90 MONA VALE ROAD MONA VALE NSW 2103 P 02 9979 7311 F 02 9979 7388 E ray@rfarch.com.au			
CONSULTANTS			
CLIENT			
RASH MEDIA			
BUILDER			
PROJECT SITE			
1440 PITTWATER RD NARRABEEN			
DRAWING			
South Elevation			
STATUS			
BEFORE CARRYING OUT ANY WORK, ENSURE THAT THE DRAWINGS USED CARRY THE LATEST AMENDMENT NUMBER.			
SCALE	1:100	DATE	March 2020
JOB	J171		
DRAWING NUMBER	DA-03		