


Date	Rev	Amendment
Aug 2013	1	Planning Approval
May 2016	2	Amended to incorporate Council's feedback

Project:
Proposed Boarding House
DA
74 Willandra Rd, Beacon Hill NSW 2100



Vigor Master Pty Ltd
Suite 201A, 24 Thomas St,
Chatswood NSW 2067
Tel. 02 9411 3998
Fax. 02 9413 3983
Email. info@vigormaster.com.au

Drawn by: RT
Checked by: MW
Title: Site Plan
Job Number: 74WN
Date: 18.05.2016
Scale @ A3: 1:500
Drawing no: DA001
Rev: 2

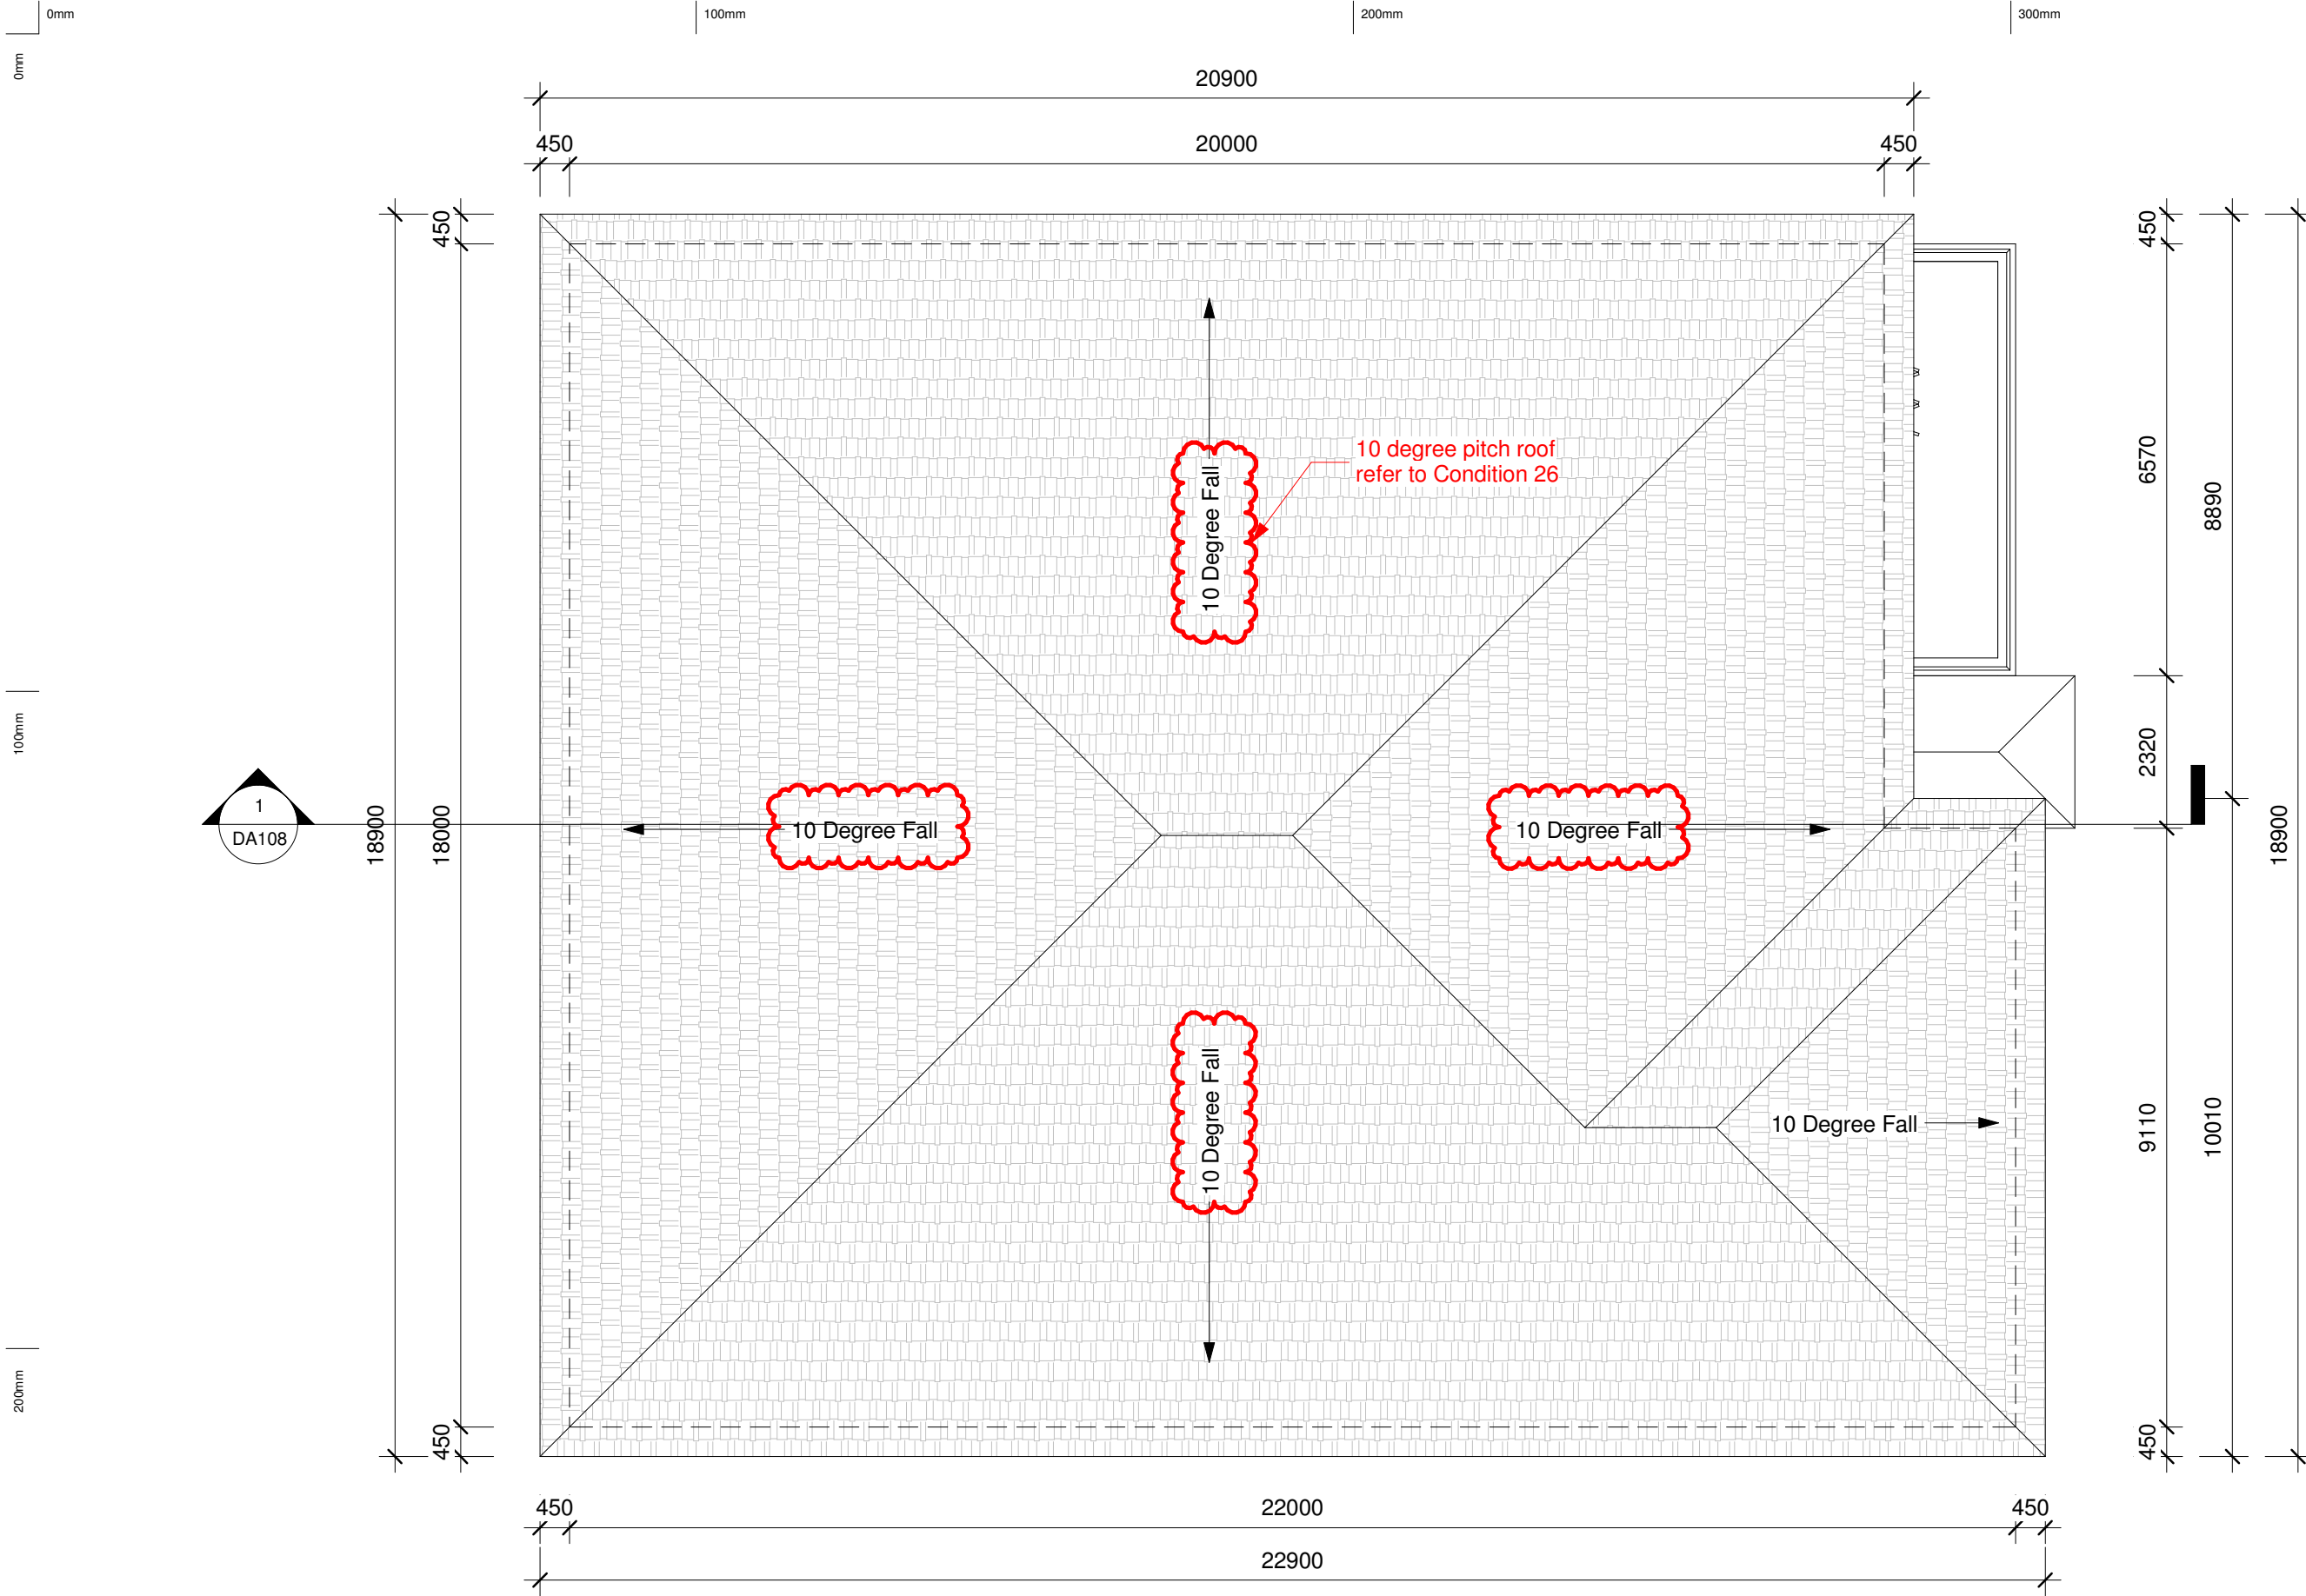

Date	Rev	Amendment
Aug 2013	1	Planning Approval
May 2016	2	Amended to incorporate Council's feedback

Project:
Proposed Boarding House

DA
74 Willandra Rd, Beacon Hill NSW 2100



Vigor Master Pty Ltd

Suite 201A, 24 Thomas St,
Chatswood NSW 2067


Tel. 02 9411 3998
Fax. 02 9413 3983
Email. info@vigormaster.com.au


Drawn by: RT
Checked by: MW

Title: **Roof Plan**

Job Number: 74WN
Date: 18.05.2016

Scale @ A3: 1 : 100
Drawing no: **DA103** Rev: **2**

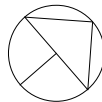

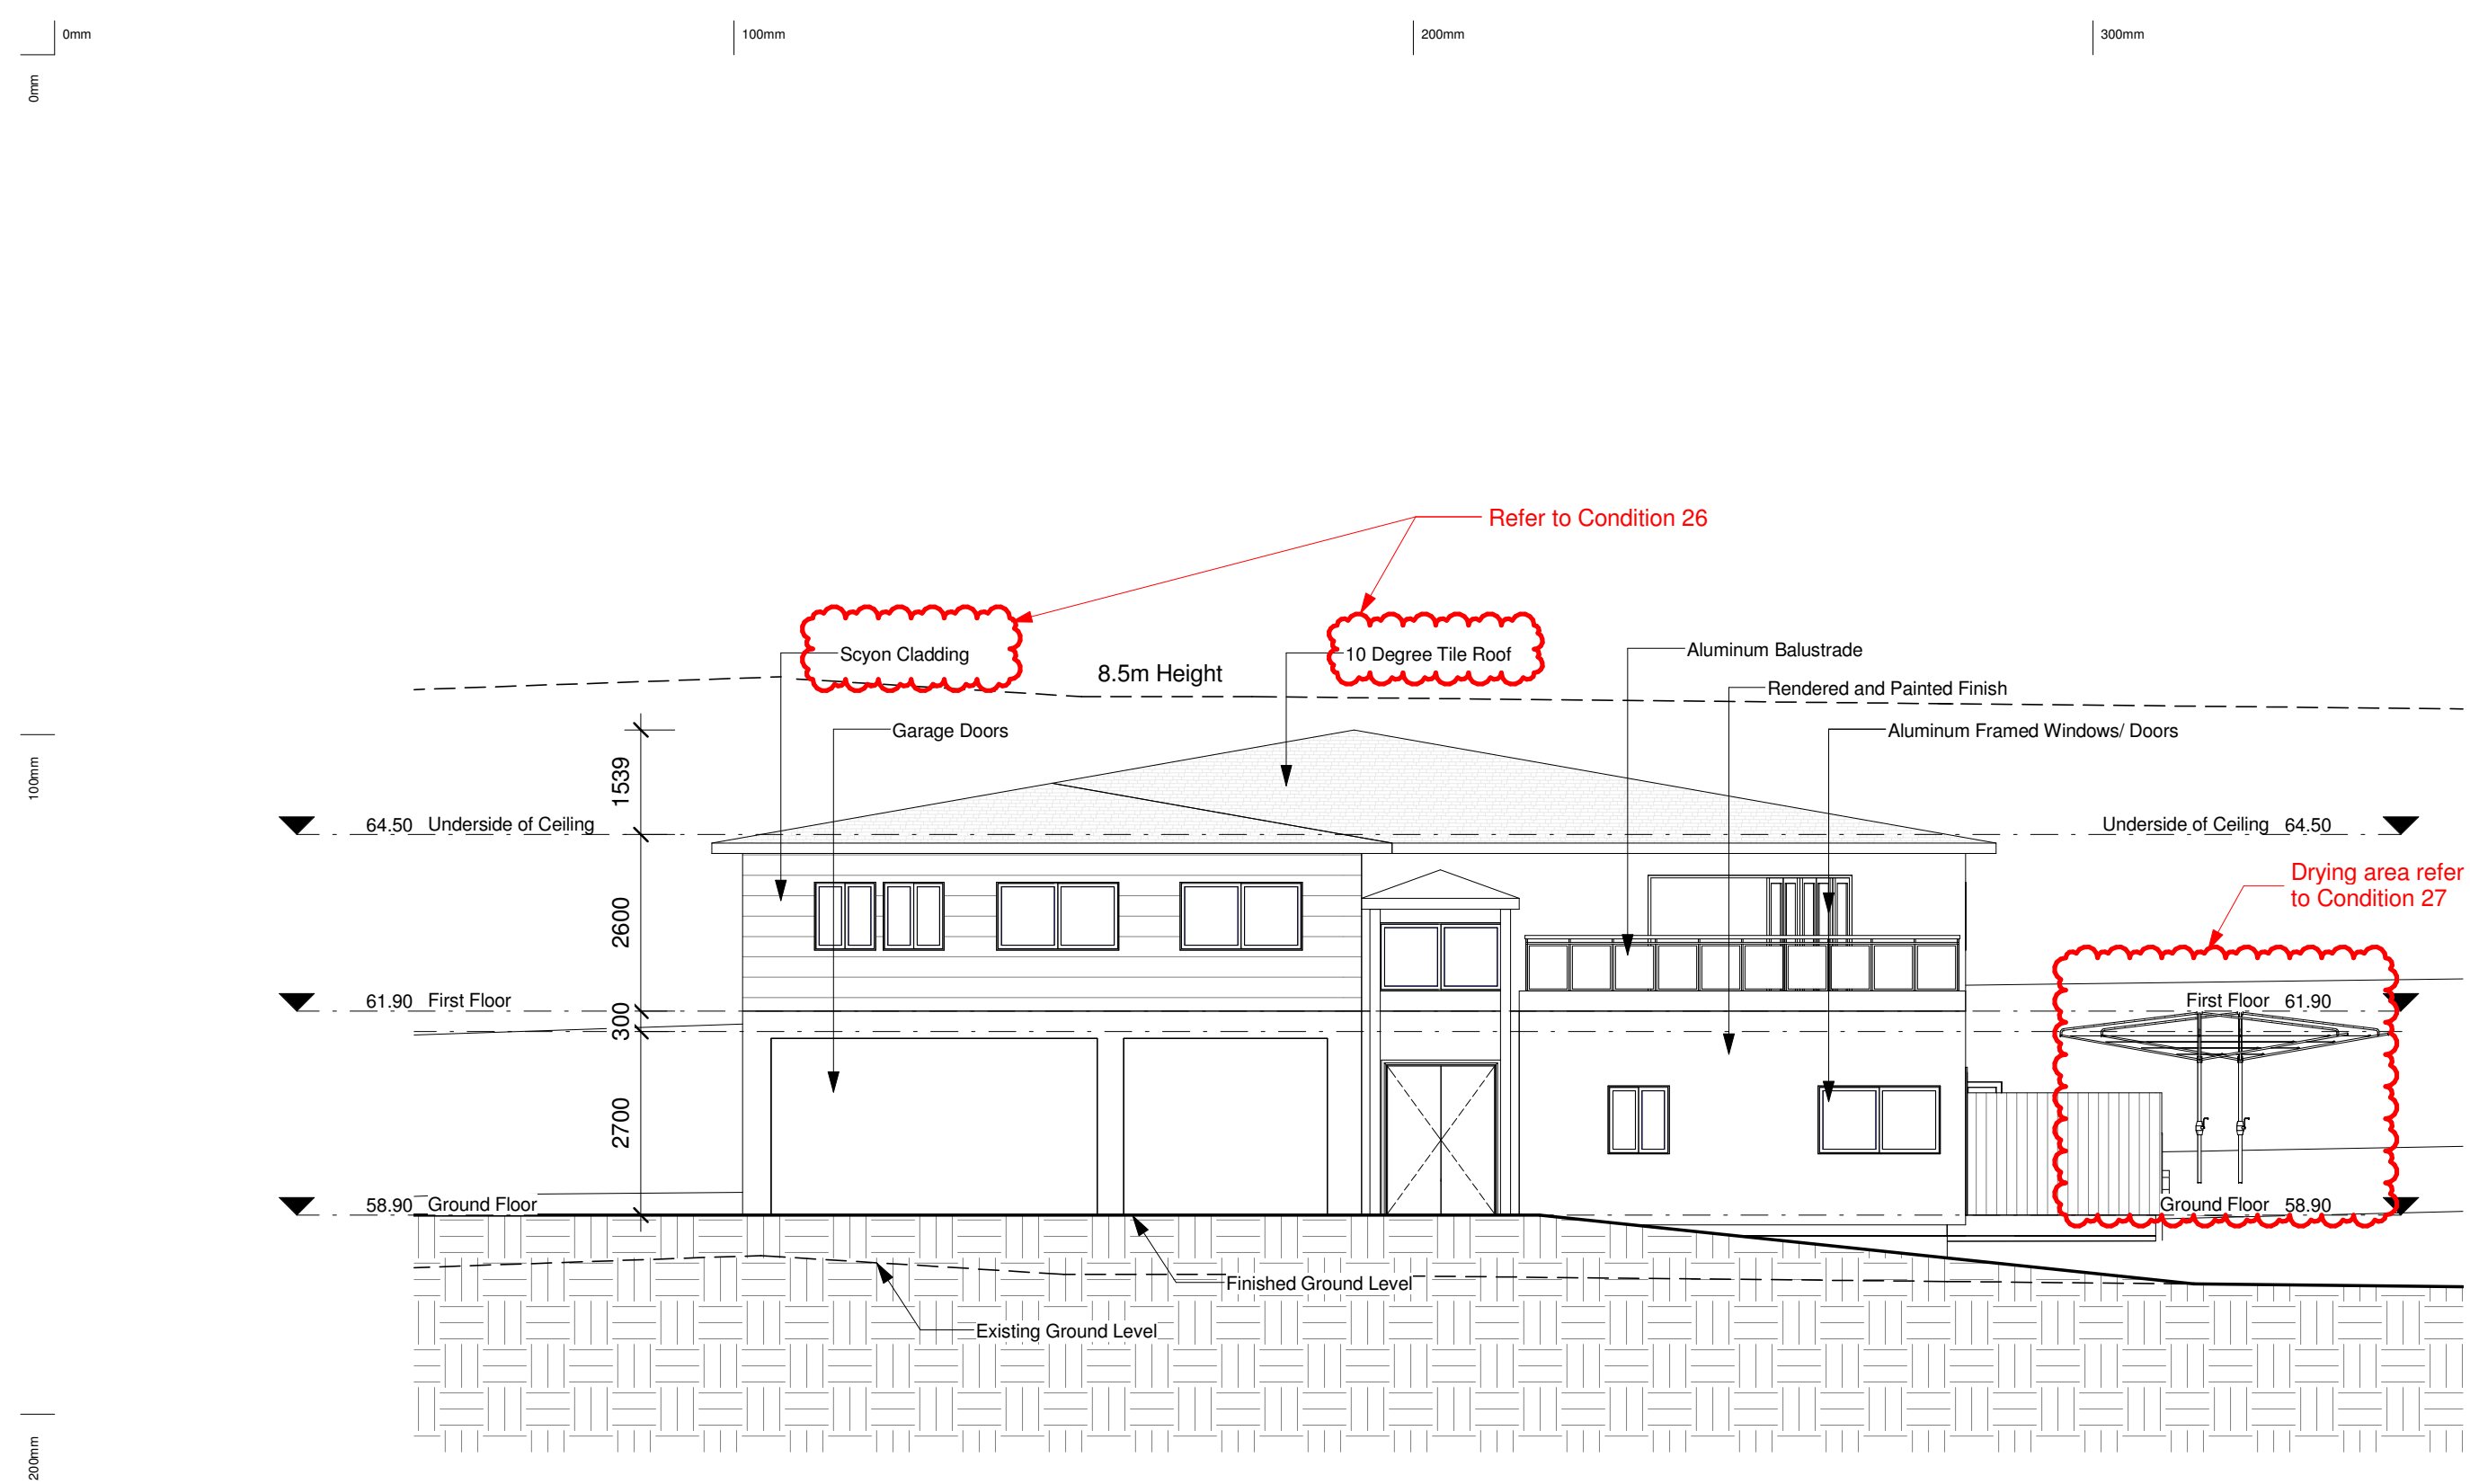

Date	Rev	Amendment
Aug 2013	1	Planning Approval
May 2016	2	Amended to incorporate Council's feedback

Project:
Proposed Boarding House

DA
74 Willandra Rd, Beacon Hill NSW 2100



Vigor Master Pty Ltd

Suite 201A, 24 Thomas St,
Chatswood NSW 2067


Tel. 02 9411 3998
Fax. 02 9413 3983
Email. info@vigormaster.com.au

Drawn by: RT
Checked by: MW

Title: **North East Elevation**

Job Number: 74WN
Date: 18.05.2016

Scale @ A3: 1 : 100
Drawing no: **DA104** Rev: **2**

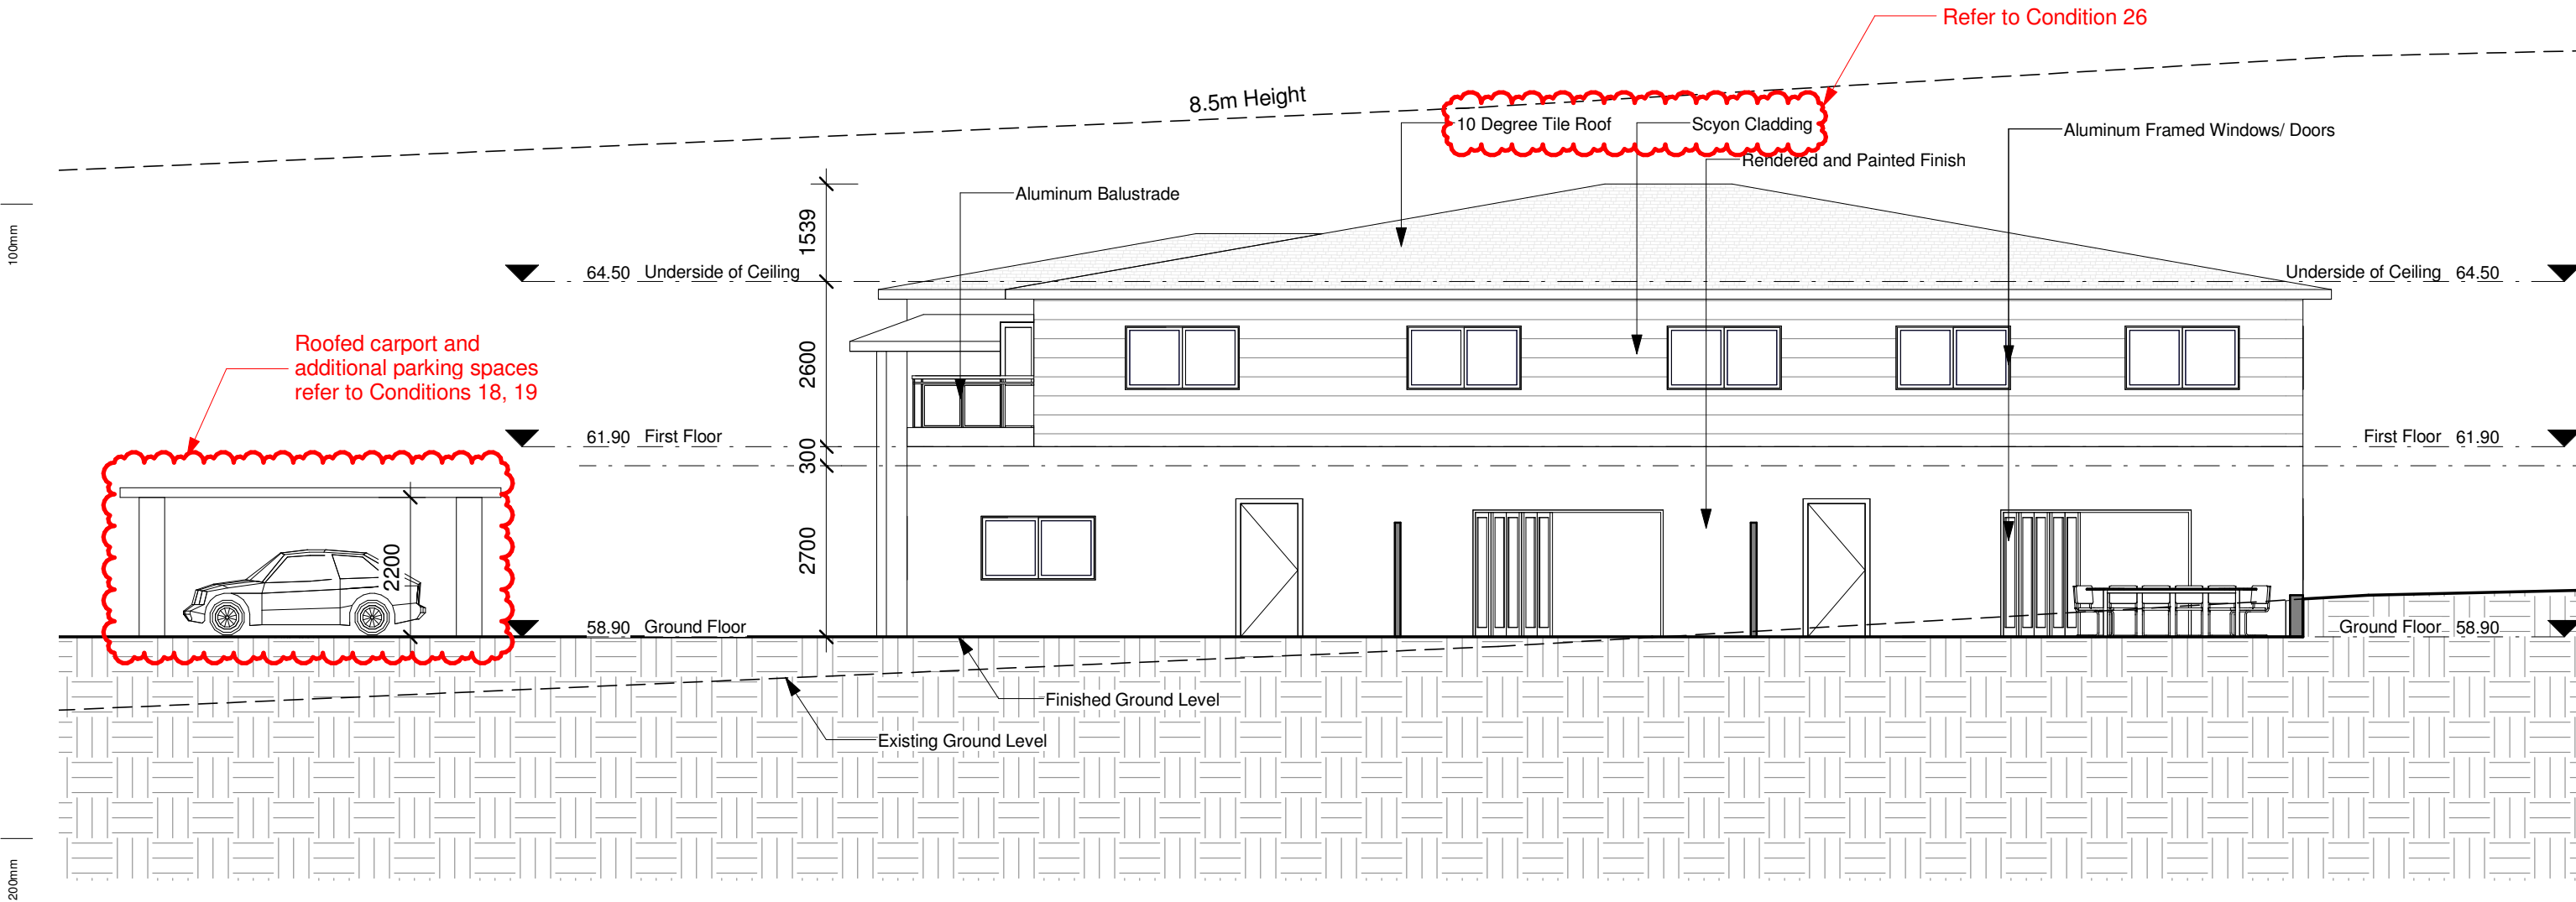

Date	Rev	Amendment
Aug 2013	1	Planning Approval
May 2016	2	Amended to incorporate Council's feedback

Project:
Proposed Boarding House
DA
74 Willandra Rd, Beacon Hill NSW 2100



Vigor Master Pty Ltd

Suite 201A, 24 Thomas St,
Chatswood NSW 2067


Tel. 02 9411 3998
Fax. 02 9413 3983
Email. info@vigormaster.com.au

Drawn by: RT
Checked by: MW

Title: North West Elevation

Job Number: 74WN
Date: 18.05.2016

Scale @ A3: 1 : 100
Drawing no: DA105 Rev: 2

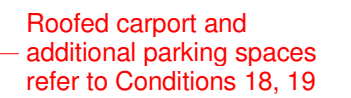

Scale @ A3: 1 : 100
Drawing no: DA106 Rev: 2



Copyright of the design and other information shown here is owned by Vigor Master Pty Ltd . Reproduction or use of the design by any party for any purpose is expressly forbidden without the written permission of Vigor Master Pty Ltd