


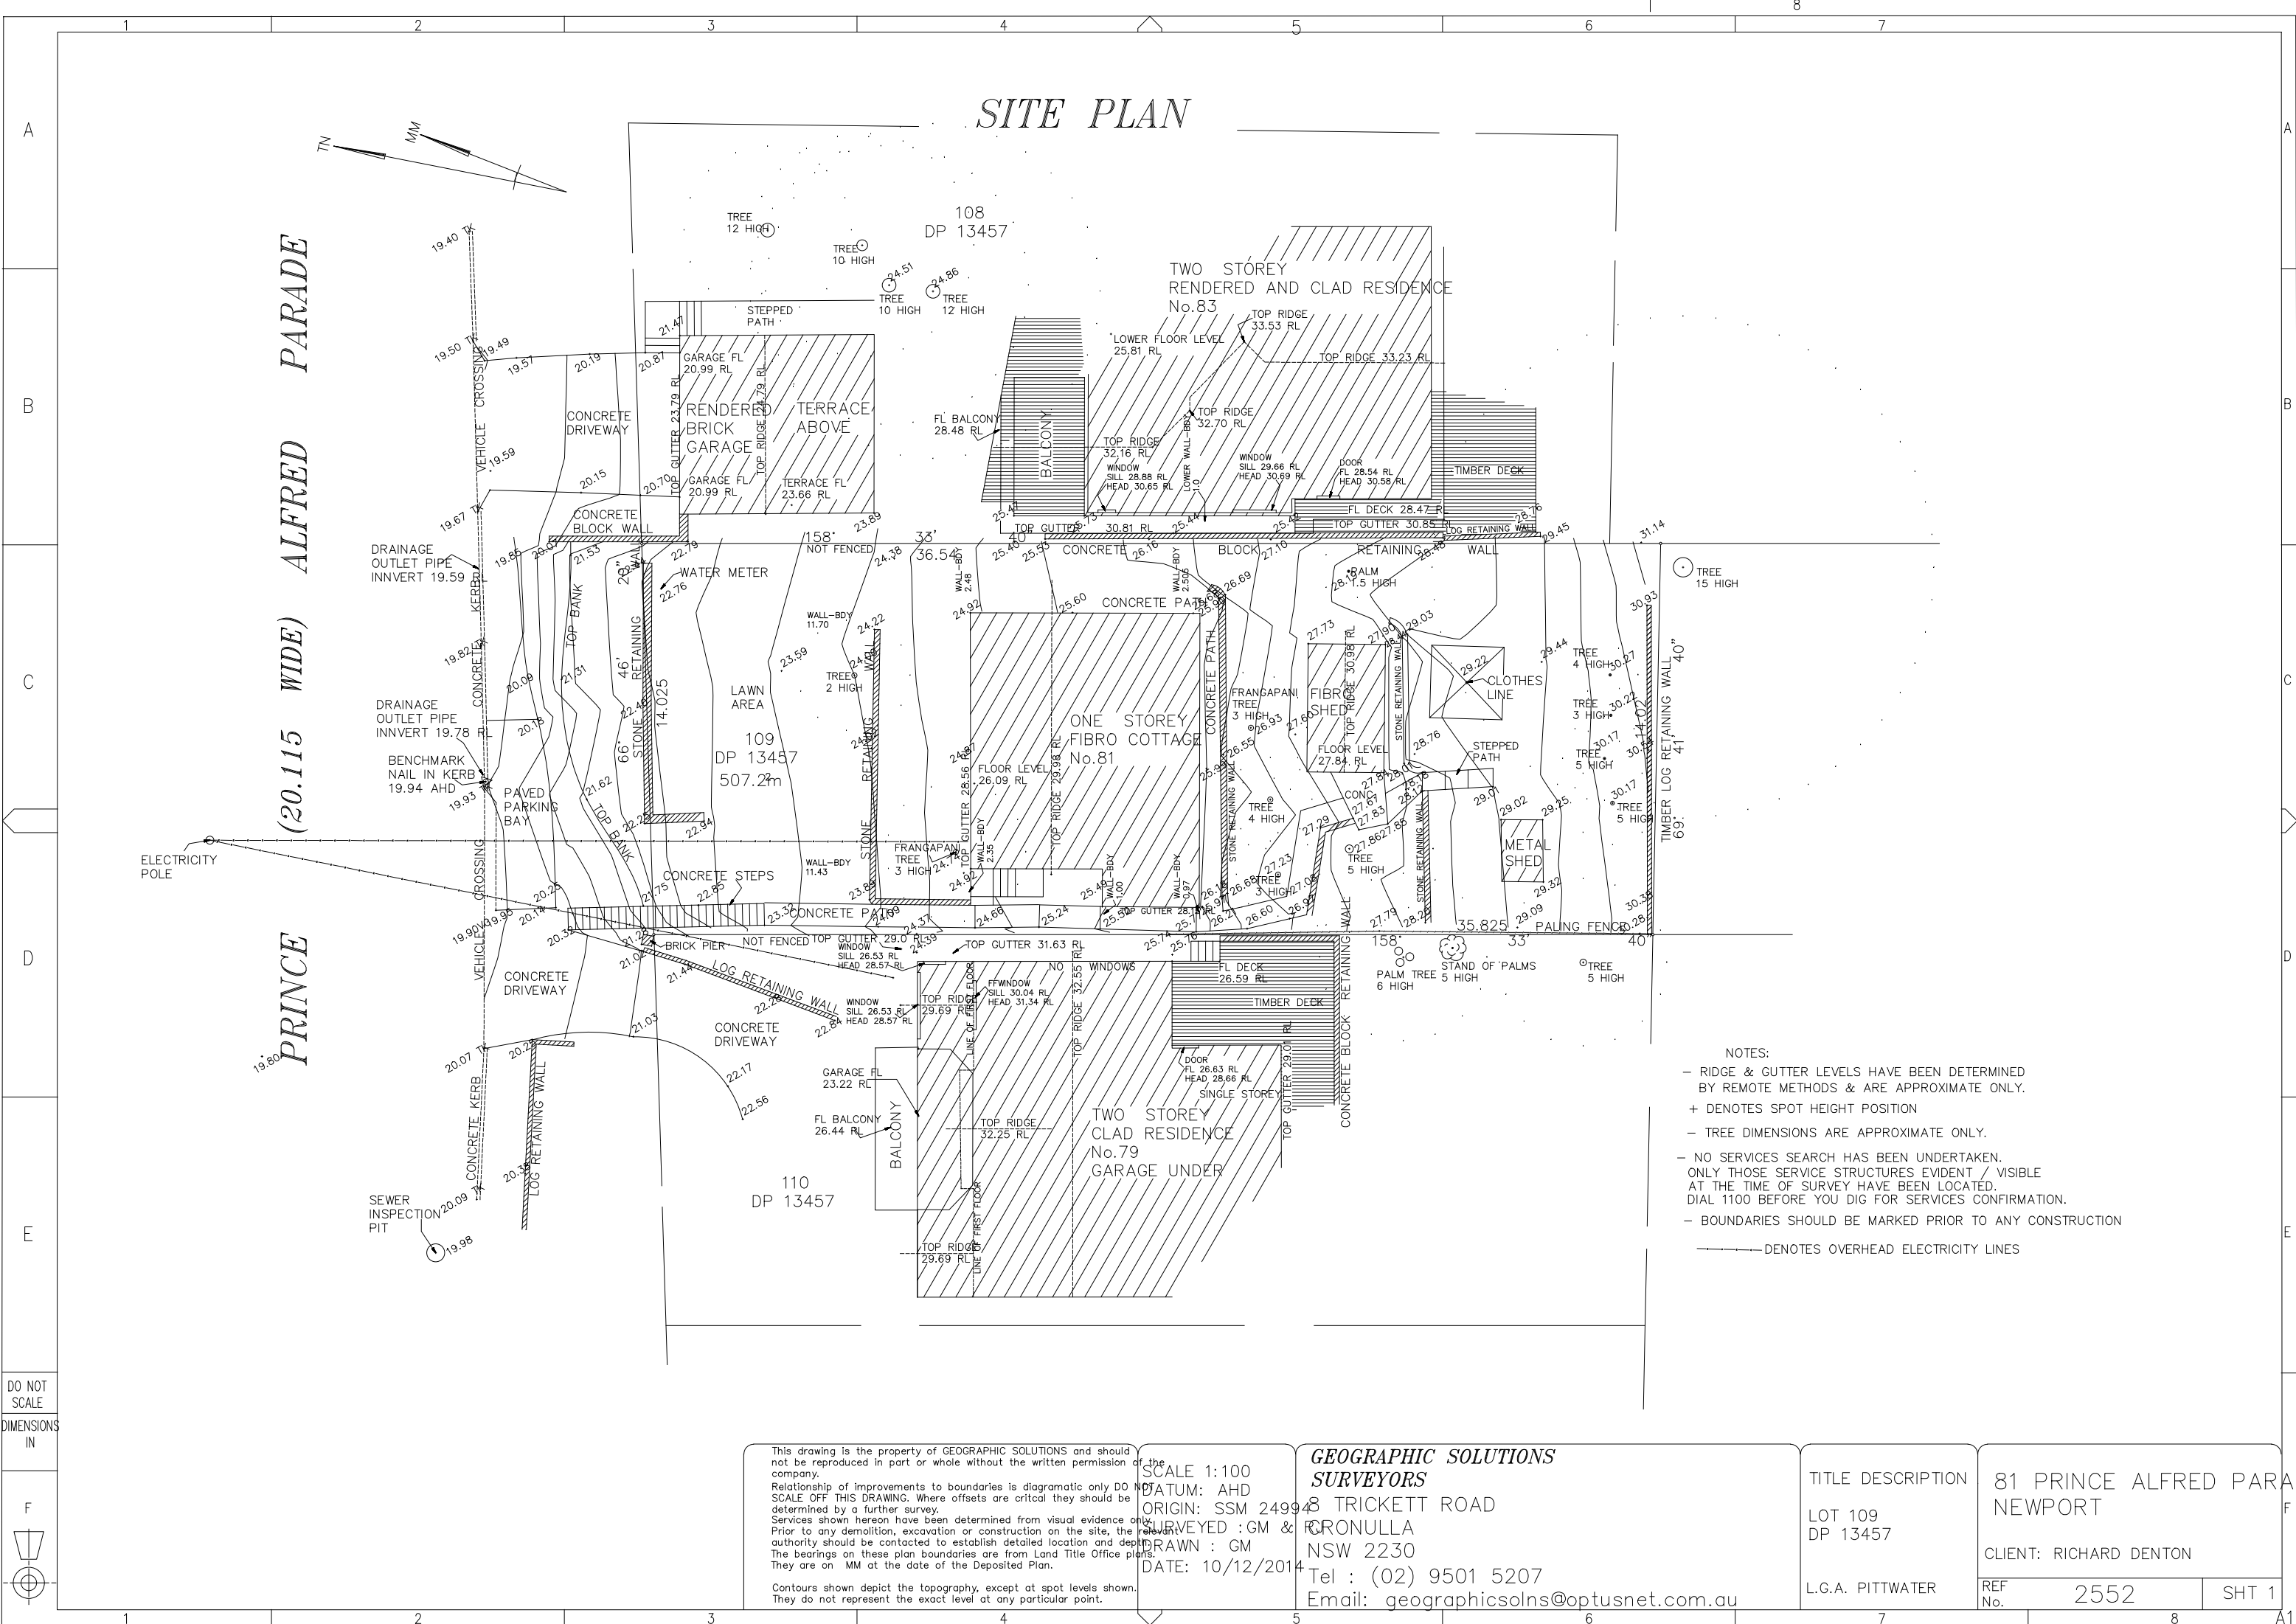

SITE PLAN

ALFRED PARADE
(20.115 WIDE)
PRINCE

- NOTES:
- RIDGE & GUTTER LEVELS HAVE BEEN DETERMINED BY REMOTE METHODS & ARE APPROXIMATE ONLY.
 - + DENOTES SPOT HEIGHT POSITION
 - TREE DIMENSIONS ARE APPROXIMATE ONLY.
 - NO SERVICES SEARCH HAS BEEN UNDERTAKEN. ONLY THOSE SERVICE STRUCTURES EVIDENT / VISIBLE AT THE TIME OF SURVEY HAVE BEEN LOCATED. DIAL 1100 BEFORE YOU DIG FOR SERVICES CONFIRMATION.
 - BOUNDARIES SHOULD BE MARKED PRIOR TO ANY CONSTRUCTION
 - DENOTES OVERHEAD ELECTRICITY LINES

DO NOT SCALE
DIMENSIONS IN
F

This drawing is the property of GEOGRAPHIC SOLUTIONS and should not be reproduced in part or whole without the written permission of the company.
Relationship of improvements to boundaries is diagrammatic only DO NOT SCALE OFF THIS DRAWING. Where offsets are critical they should be determined by a further survey.
Services shown hereon have been determined from visual evidence only. Prior to any demolition, excavation or construction on the site, the relevant authority should be contacted to establish detailed location and depth. The bearings on these plan boundaries are from Land Title Office plans. They are on MM at the date of the Deposited Plan.
Contours shown depict the topography, except at spot levels shown. They do not represent the exact level at any particular point.

SCALE 1:100
DATUM: AHD
ORIGIN: SSM 249948
SURVEYED : GM & J
DRAWN : GM
DATE: 10/12/2014
**GEOGRAPHIC SOLUTIONS
SURVEYORS**
8 TRICKETT ROAD
CRONULLA
NSW 2230
Tel : (02) 9501 5207
Email: geographicolsns@optusnet.com.au

TITLE DESCRIPTION		81 PRINCE ALFRED PARADE NEWPORT	
LOT 109 DP 13457		CLIENT: RICHARD DENTON	
L.G.A. PITTWATER		REF No. 2552	SHT 1