


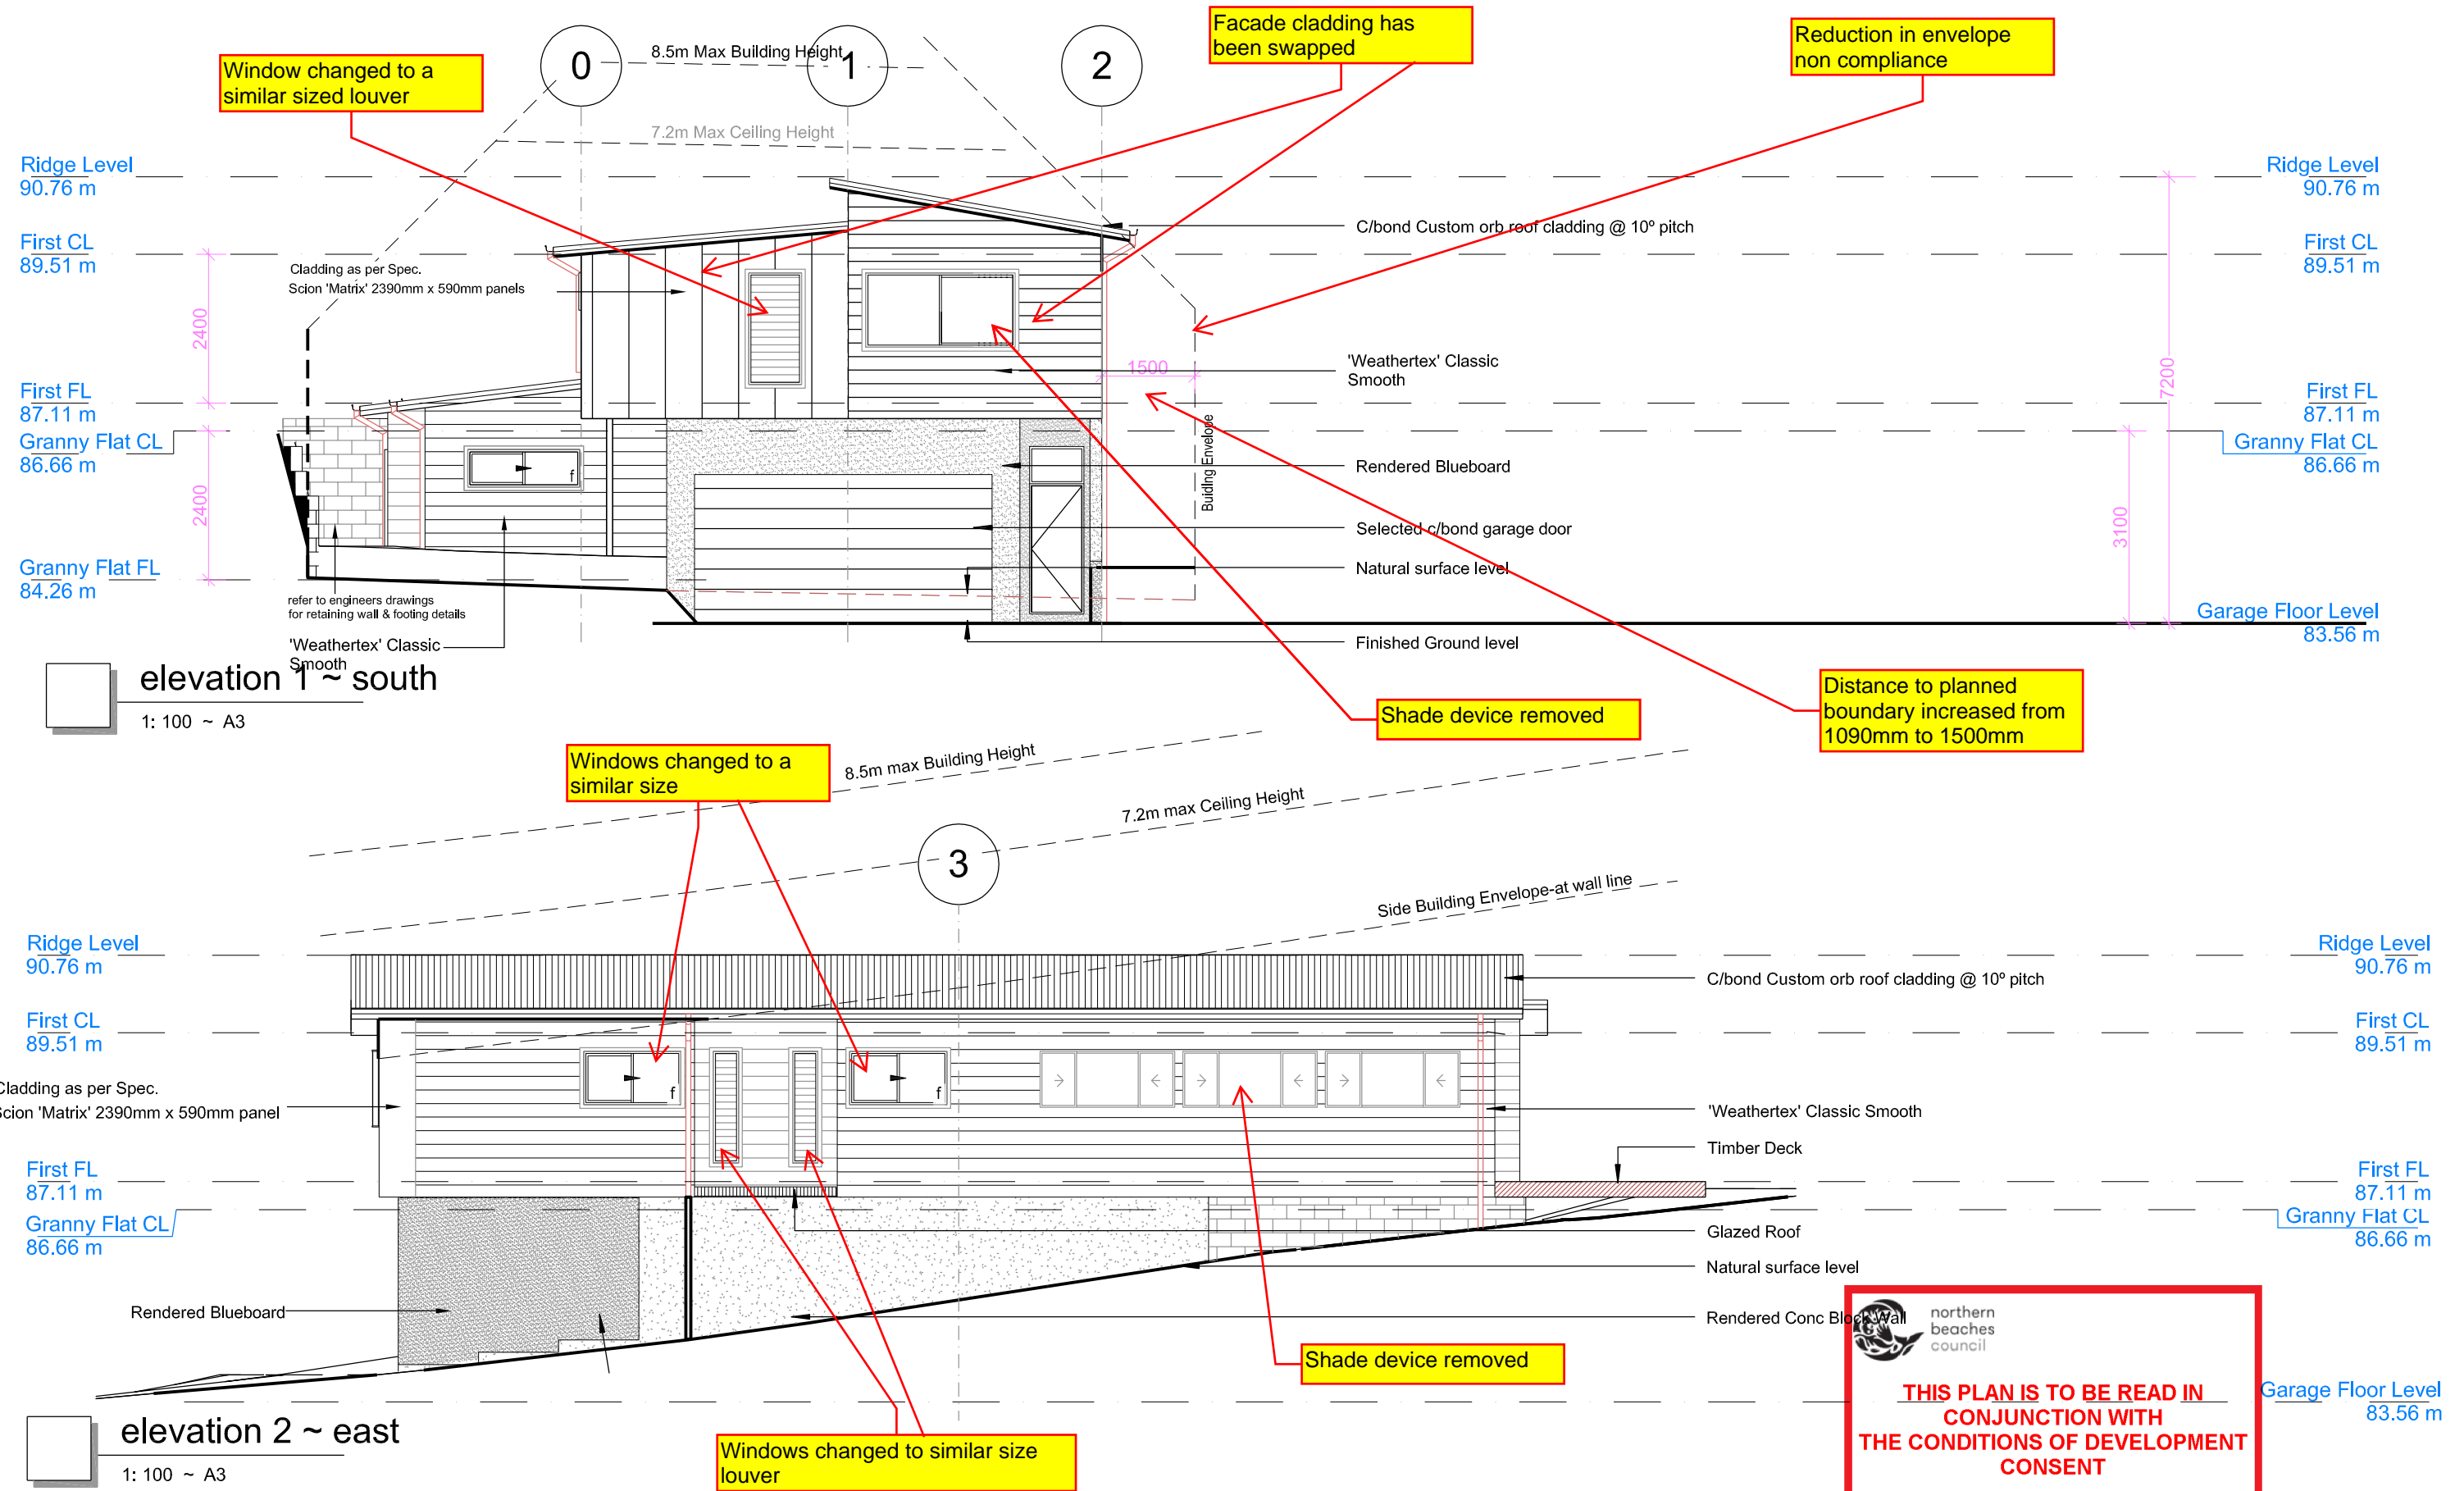
northern  
beaches  
council

**THIS PLAN IS TO BE READ IN  
CONJUNCTION WITH  
THE CONDITIONS OF DEVELOPMENT  
CONSENT**


**MOD2019/0235**



© Manor Group

				BUILDER TO CHECK AND VERIFY ALL DIMENSIONS AND LEVELS PRIOR TO COMMENCEMENT OF WORK.	job: Prpposed Residence & Proposed Granny Flat	client:  PENDER	  PO BOX 1416 GOSFORD NSW 2250 AUSTRALIA t 02 4340 8300 f 02 4340 2080 e info@manor.net.au w www.manor.net.au	drawing:  <b>site plan</b>	drawing no.:  <b>MG4607V3</b>		
				COPYRIGHT OF THE DESIGN AND INFORMATION SHOWN HERE IS OWNED BY THE MANOR GROUP. REPRODUCTION OR USE OF THE DESIGN BY ANY PARTY FOR ANY PURPOSE IS EXPRESSLY FORBIDDEN WITHOUT THE WRITTEN PERMISSION OF THE COMPANY.	address: LOT 2127 ( 1 ) DP: 752038 8 Nargong Road ALLAMBIE HEIGHTS			no. of sheets: <b>1 of 7</b>	scale:	drawn: BJ	date: 19.05.19
								job no.:	JOB#		revision:
issue	revision	date	by								



© Manor Group

					BUILDER TO CHECK AND VERIFY ALL DIMENSIONS AND LEVELS PRIOR TO COMMENCEMENT OF WORK.	job: Prpposed Residence & Proposed Granny Flat	client:  PENDER	<div><p><b>manor</b> BUILT FOR LIVING.</p><p>PO BOX 1416 GOSFORD NSW 2250 AUSTRALIA t 02 4340 8300 f 02 4340 2080 e info@manor.net.au w www.manor.net.au</p></div>	drawing:  <b>elevations-1</b>		drawing no.:  <b>MG4607V3</b>	
					COPYRIGHT OF THE DESIGN AND INFORMATION SHOWN HERE IS OWNED BY THE MANOR GROUP. REPRODUCTION OR USE OF THE DESIGN BY ANY PARTY FOR ANY PURPOSE IS EXPRESSLY FORBIDDEN WITHOUT THE WRITTEN PERMISSION OF THE COMPANY.	address: LOT 2127 ( 1 ) DP: 752038 8 Nargong Road ALLAMBIE HEIGHTS			no. of sheets: <b>5 of 7</b>	scale:	drawn: BJ	date: 19.05.19
									job no.:	JOB#		revision:
issue	revision	date	by									

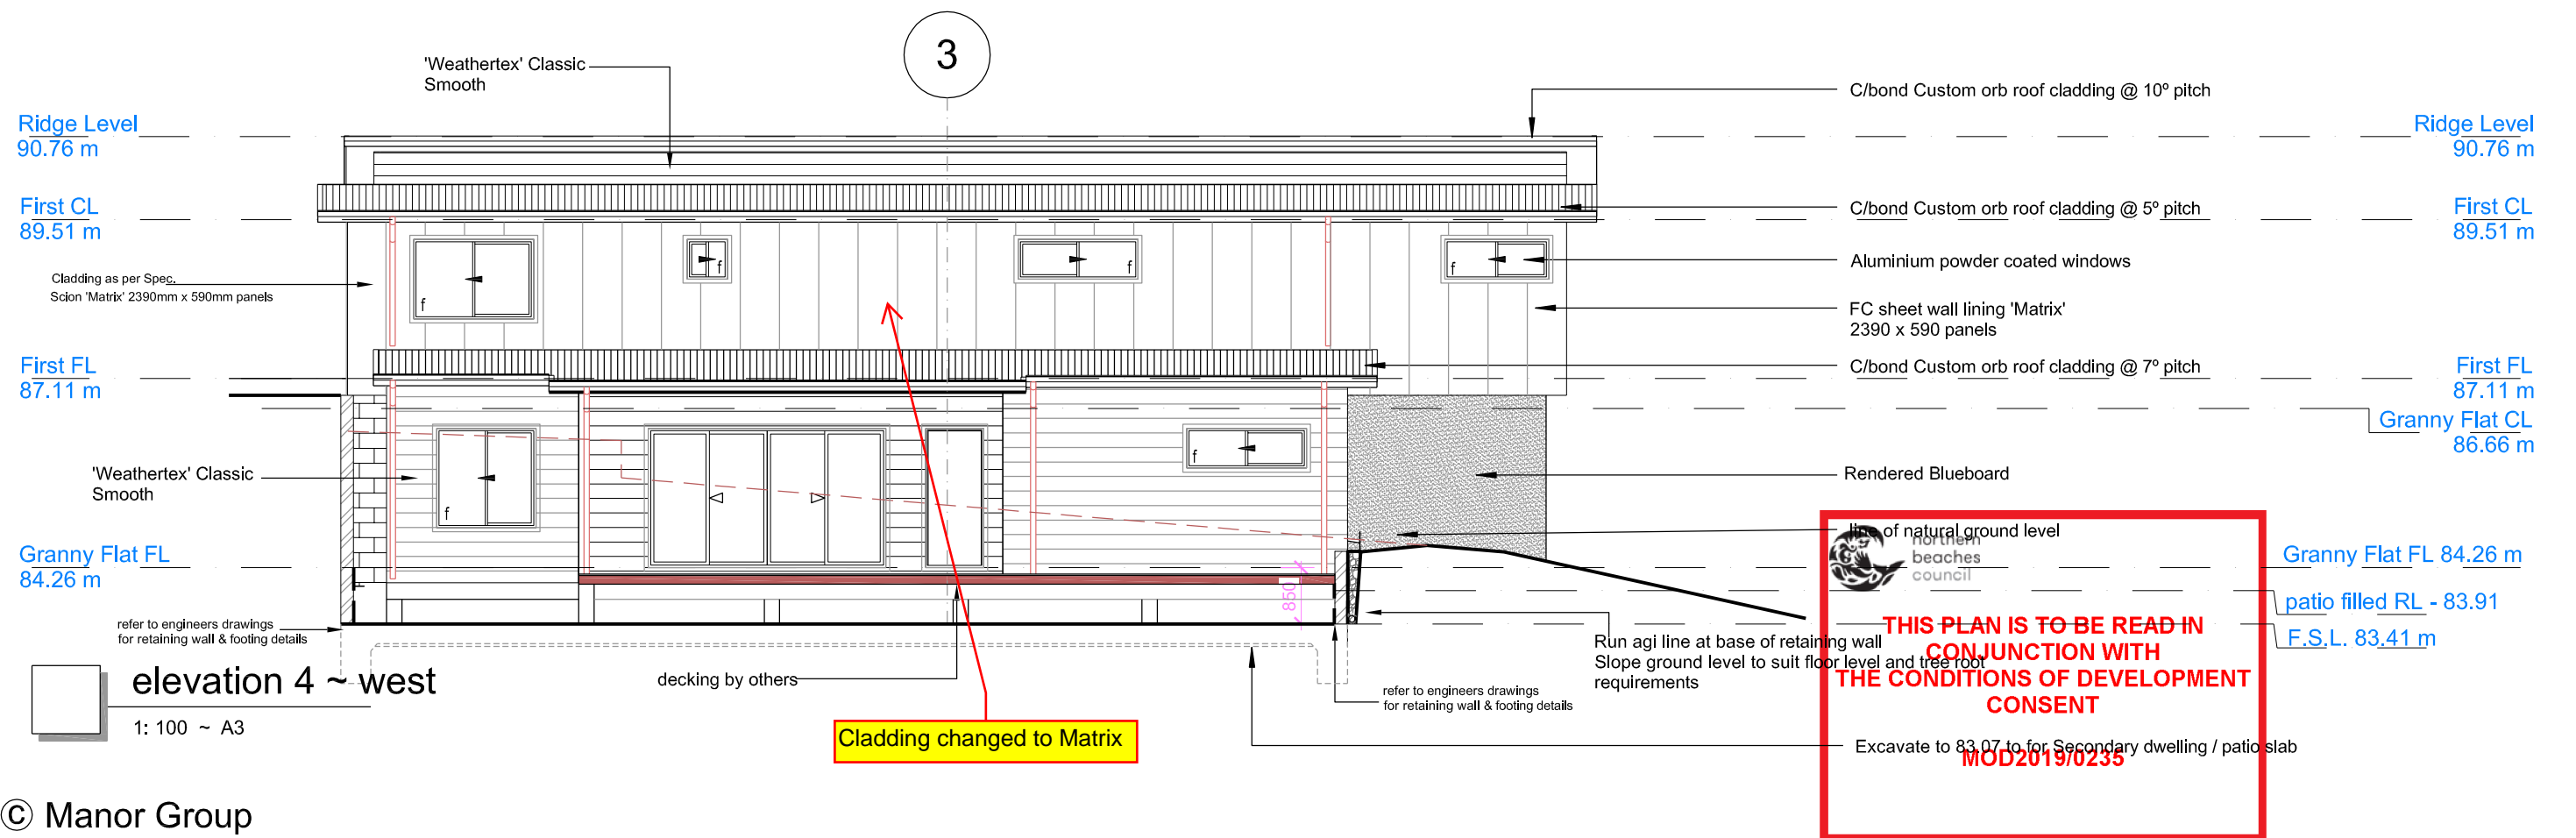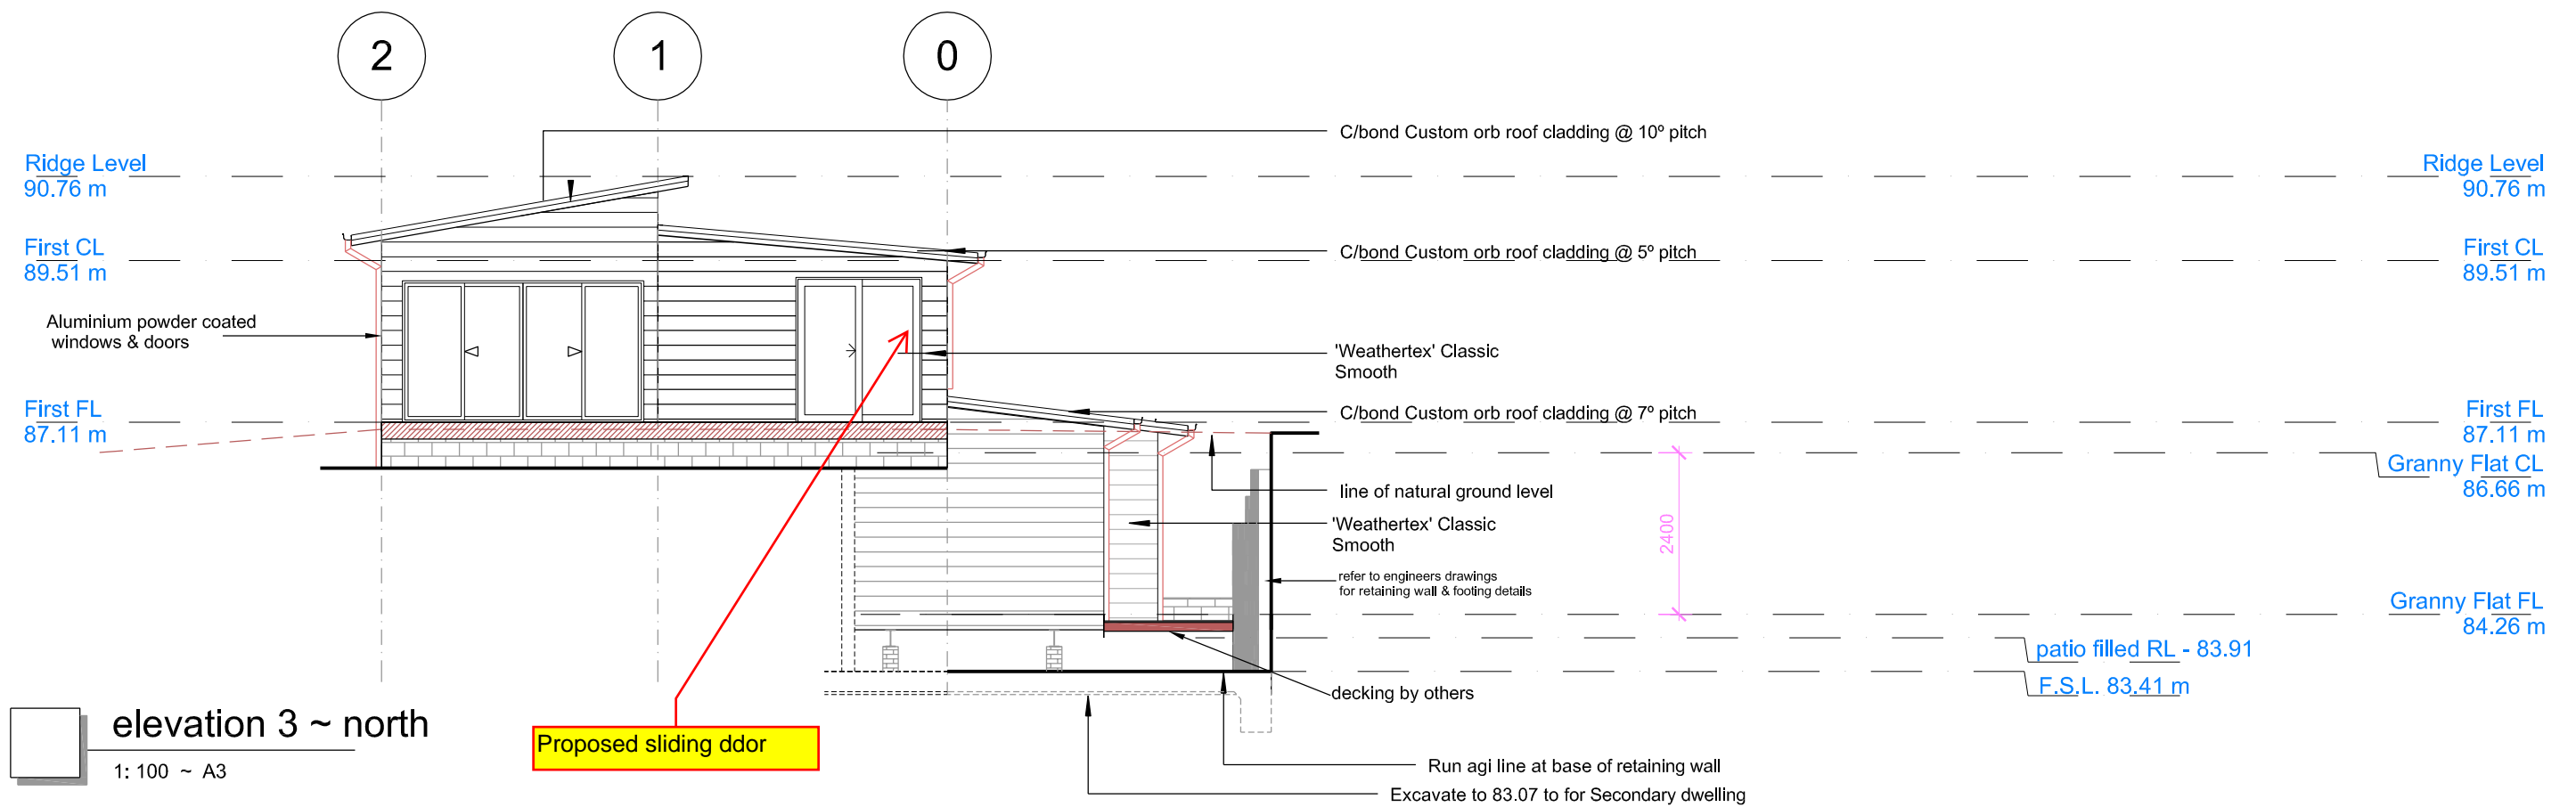

© Manor Group

--	--	