

NAREEN PARADE

PROPOSED NEW WORK

BOUNDARY 125° 40' 00" - 13.716m

NEW CONCRETE DRIVEWAY

WASTE STORAGE AREA
1 x 6m³ BIN
ACCESS - EXIST. DRIVEWAY

BOUNDARY 215° 40' 00" - 38.100m


BOUNDARY 35° 40' 00" - 38.100m

BOUNDARY 305° 40' 00" - 13.716m

MATERIALS STORAGE AREA

EXISTING OUTBUILDING/
SHED TO BE DEMOLISHED

EXISTING OUTBUILDING/
GARAGE TO BE DEMOLISHED

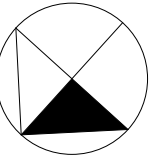

grantseghers
design


Grant Seghers
0424 428 602
grant.seghers@bigpond.com
www.grantseghers.com.au

PROJECT
Muirhead Residence
33 Nareen Parade
North Narrabeen NSW 2101
Lot 356 DP 16719
grantseghersdesign
39 Gondola Road
NORTH NARRABEEN NSW 2101
M:0424 428 602


DRAWING TITLE
NOTIFICATION SITE

SCALE
1:200@A4
PROJECT NO.
1027


DRAWN BY
GS
DRAWING NO.
DA-13
PLOT DATE
1/4/20
REVISION
A

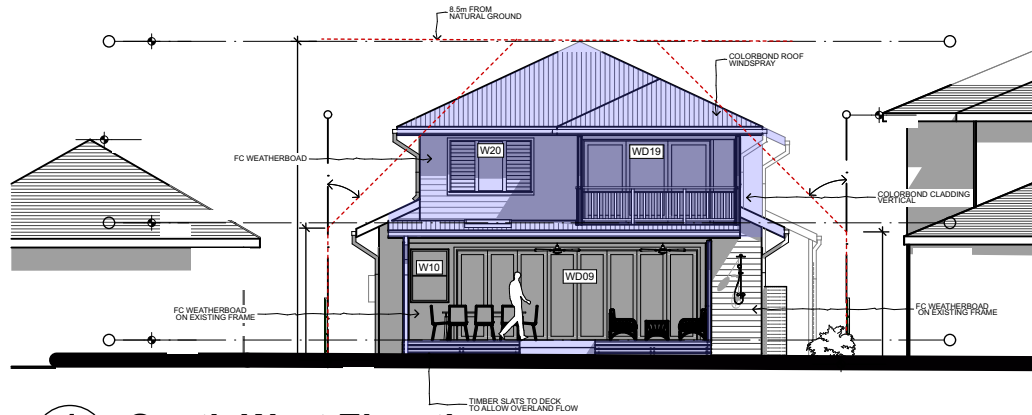


1 South West Elevation
1:200

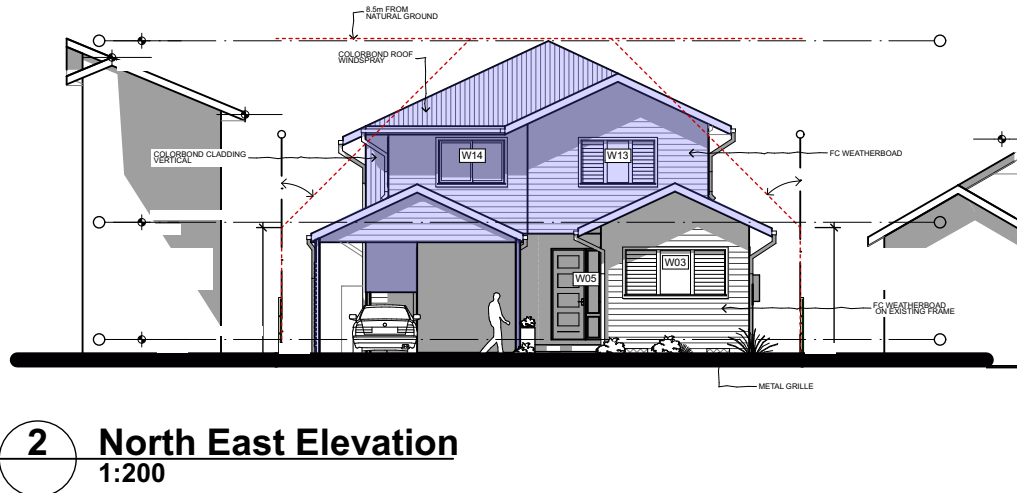

2 North East Elevation
1:200

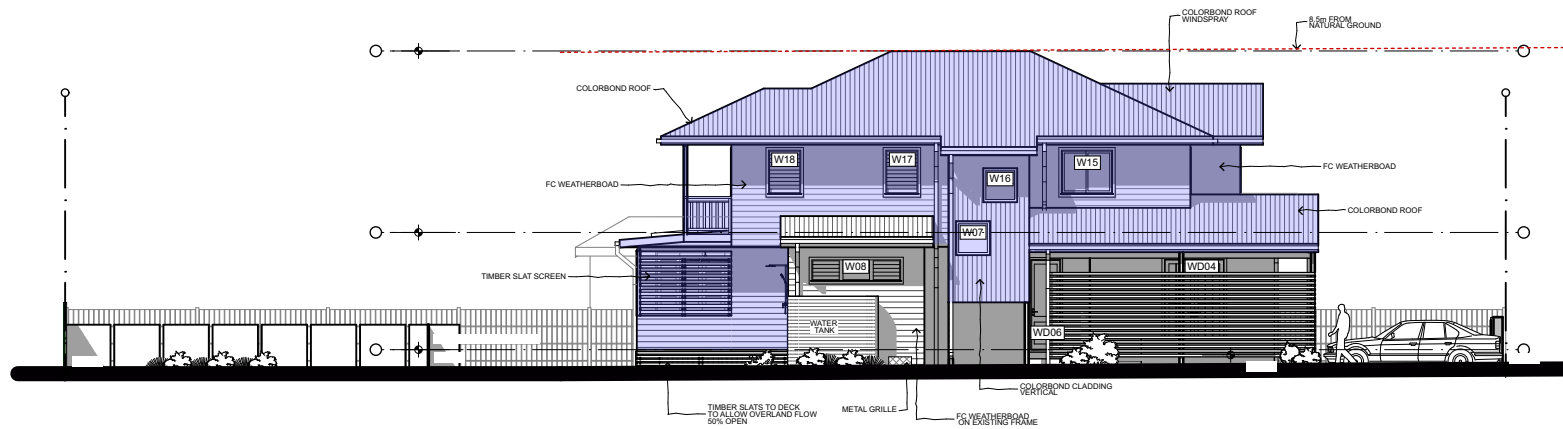

1 South East Elevation
1:200

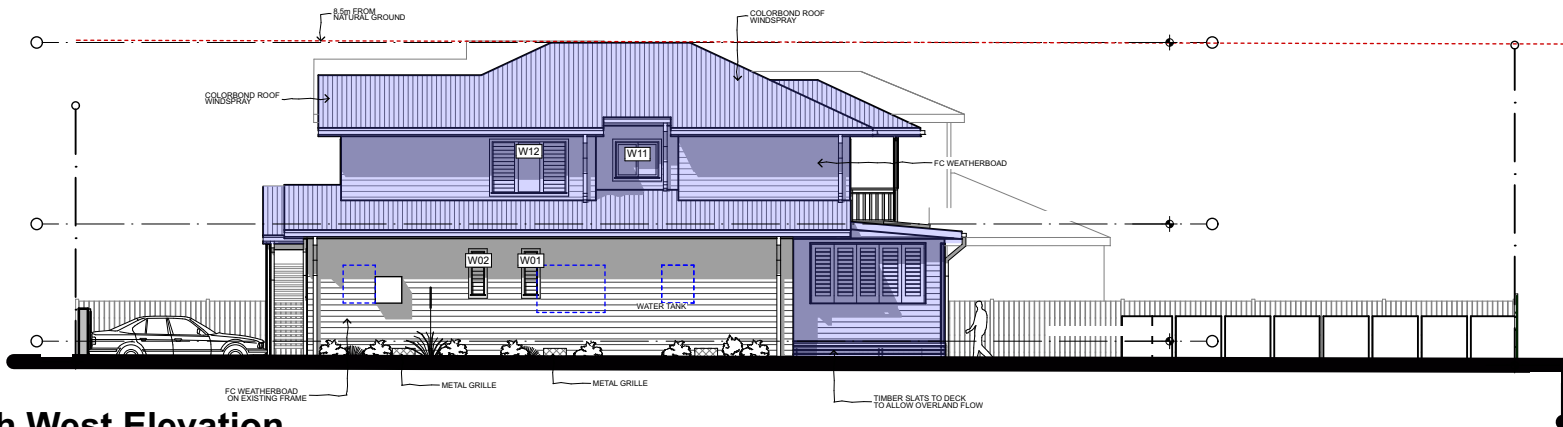

2 North West Elevation
1:200