

HARVEY NORMAN

176-180 & 184-190 CONDAMINE STREET

BALGOWLAH

PROPOSED LED SIGN LOCATION
SIZE: 4500 x 4500mm



LED DISPLAY SCREEN: 4500 x 4500mm



VIEW: CNR BURNT BRIDGE CREEK DEVIATION & CONDAMINE ST



VIEW: EXIT OF FREEDOM CAR PARK




VIEW: LOOKING SOUTH DOWN CONDAMINE ST


 37 Anvil Rd Seven Hills NSW 2147 0402 245 223 thesignagency.com.au	Harvey Norman Balgowlah LED Display Screen		This artwork remains the intellectual property of The Sign Agency. It can only be reproduced with the express permission of The Sign Agency and is protected under the Australian & International copyright acts.		Drawing #: HN_B_LED: A1
	Date: 22/07/21	Scale: @ A3	Drawn:	Rev: A	Job #:

LED SCREEN LOCATION


DISTANCE FROM FASCIA
TO BOUNDARY EDGE

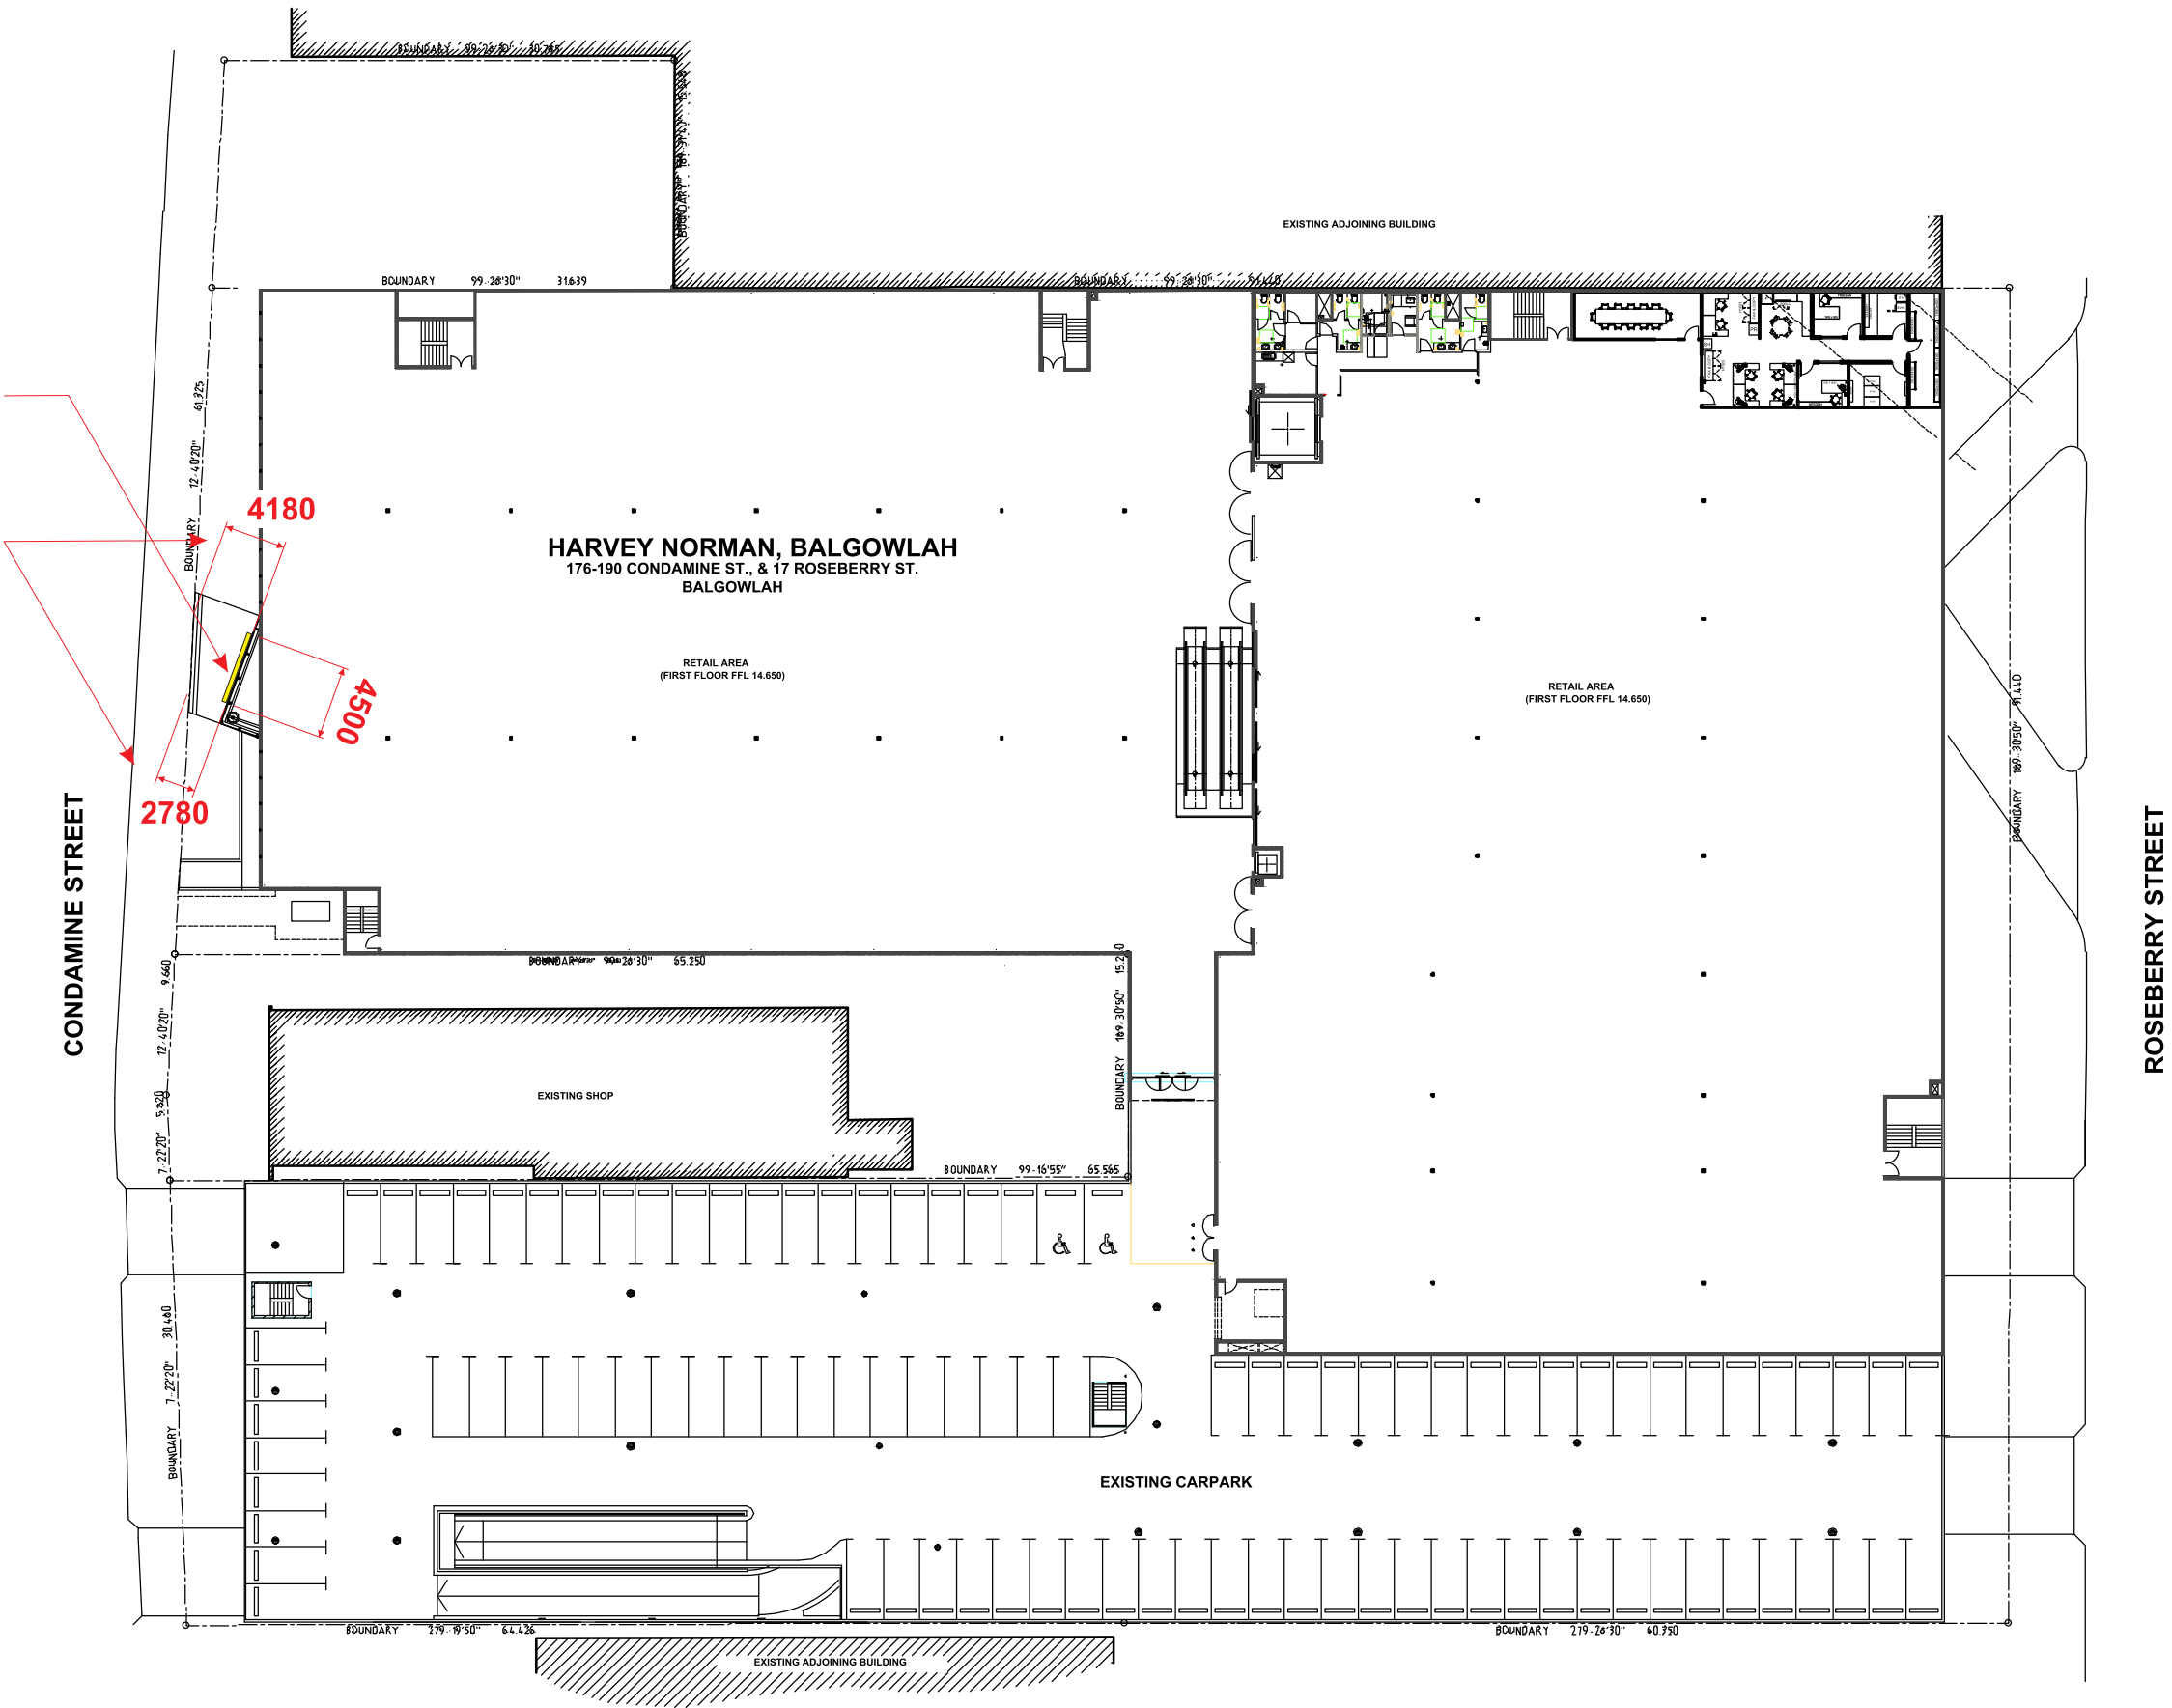

1 EXISTING PLAN - LEVEL 1
SCALE 1:500 @ A3

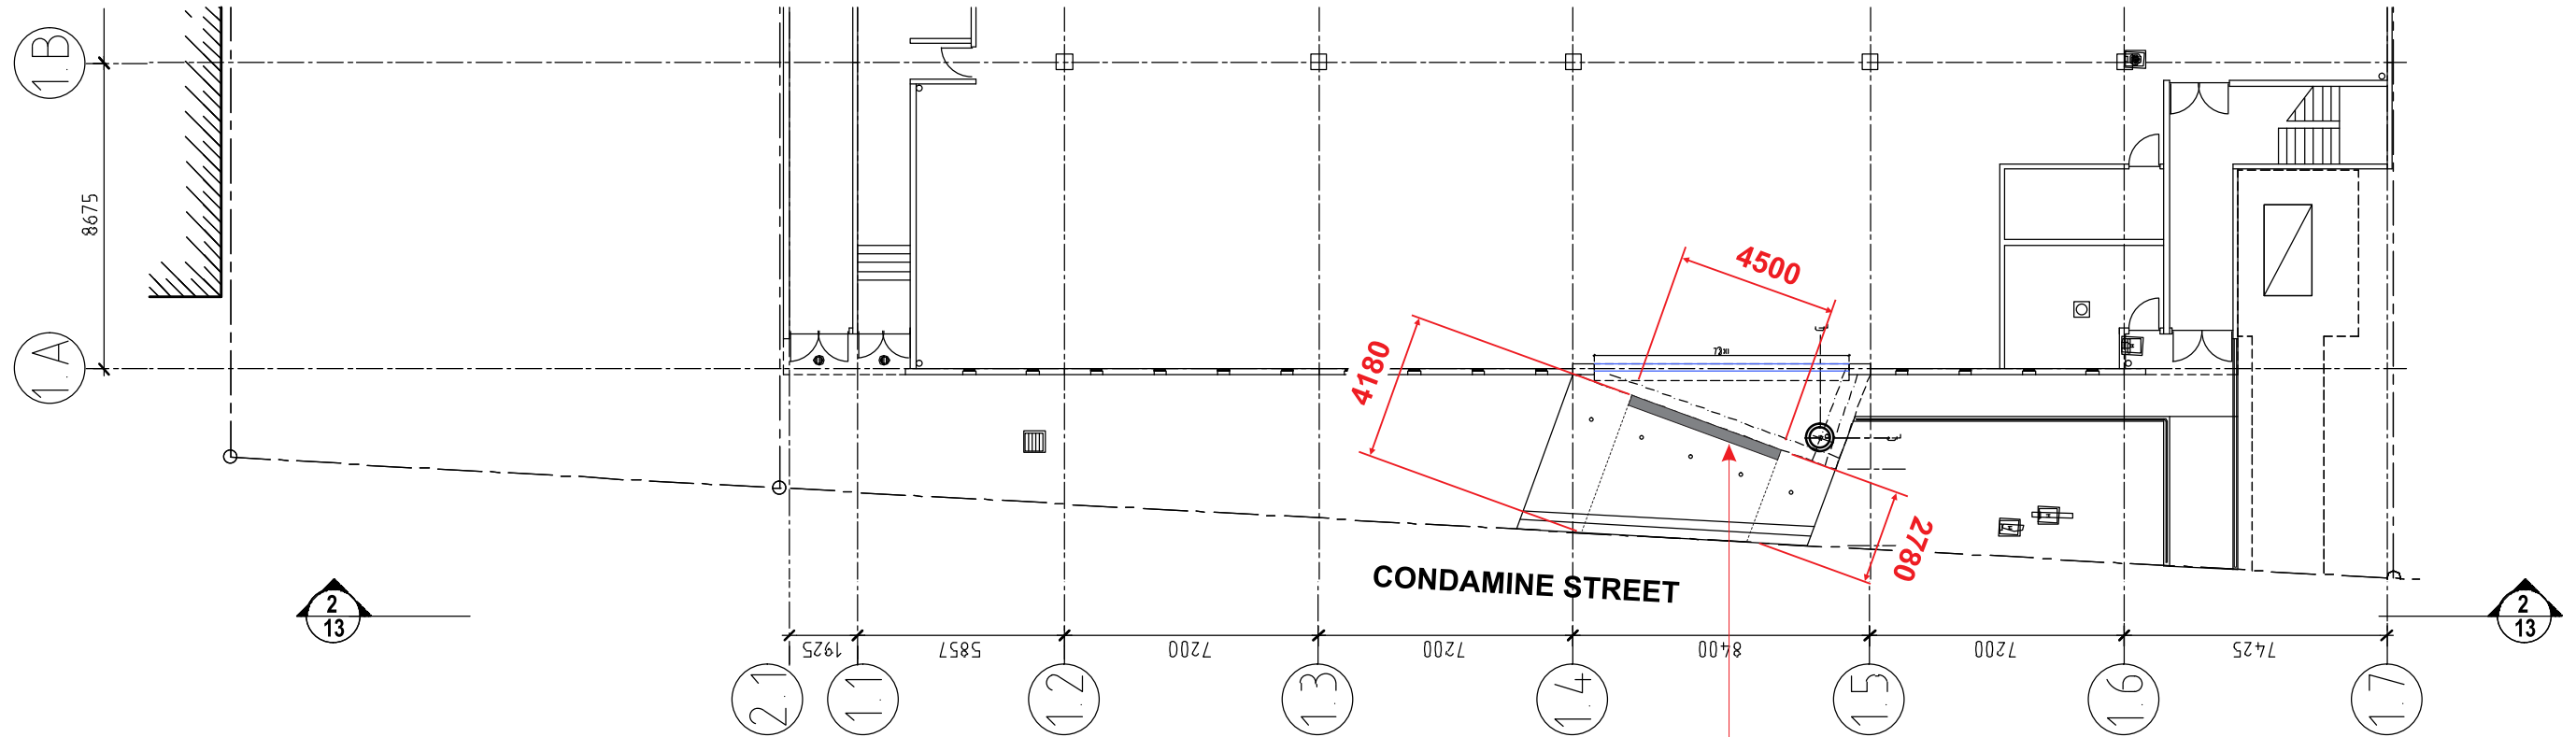

2 GROUND FLOOR PLAN - CONDAMINE ST
SCALE 1:200 @ A3

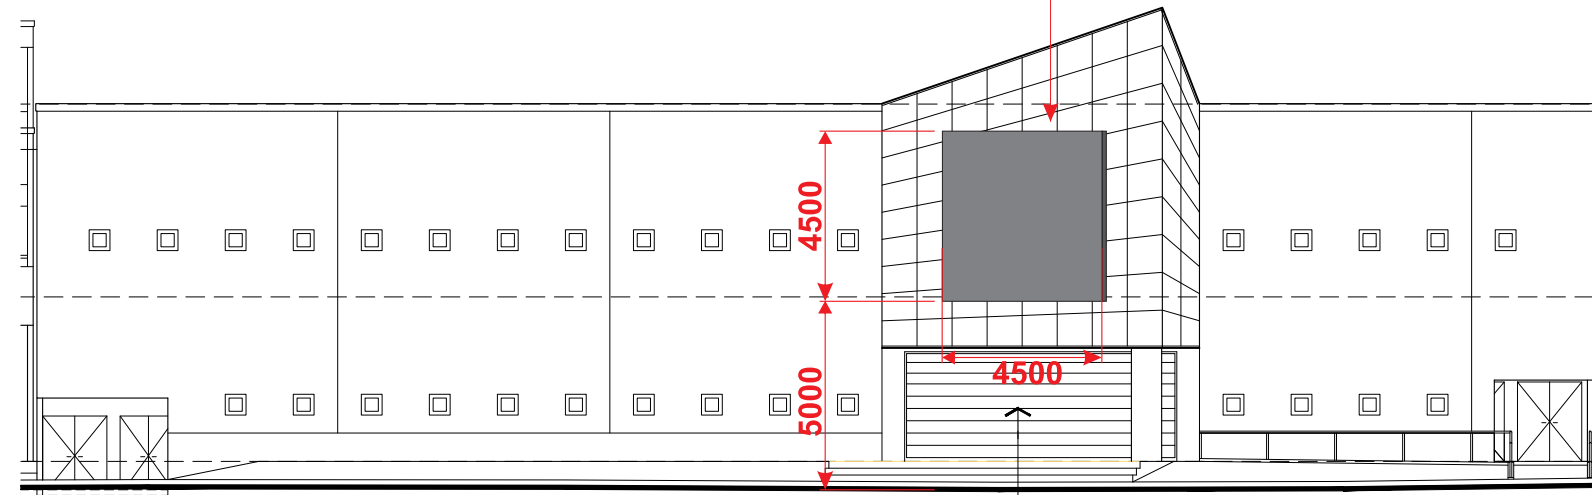

1 CONDAMINE STREET ELEVATION
SCALE 1:200 @ A3

PROPOSED NEW LED DISPLAY SCREEN
SIZE: 4500 x 4500mm

EXISTING LOCKED ROLLER SHUTTER