

ALTERATIONS AND ADDITIONS

at: 1 NARRABEEN PARK PARADE, NORTH NARRABEEN

for: OLGA ARSLAN

Architect: BENNETT ARCHITECTS AND ASSOCIATES

Prepared By:



A.C.N. 076 121 616 A.B.N. 24 076 121 616

Sydney: Ph: (02) 9984 7000

Suite 207, 30 Fisher Road Dee Why N.S.W. 2099

Gold Coast: Ph: (07) 5631 4744

Suite 1, 30B Griffith Street, Coolangatta QLD 4225

E : nb@nbconsulting.com.au W : www.nbconsulting.com.au

The copyright of these drawings remains with Northern Beaches Consulting Engineers Pty Ltd. Trading as NB Consulting Engineers

DRAWING SCHEDULE:

- D01 A STORMWATER DRAINAGE GENERAL NOTES
- D03 A GROUND FLOOR STORMWATER DRAINAGE PLAN
- D04 A LEVEL 1 STORMWATER DRAINAGE PLAN
- D05 A UPPER FLOOR STORMWATER DRAINAGE PLAN
- D06 A ROOF STORMWATER DRAINAGE PLAN
- D10 A STORMWATER DRAINAGE DETAILS SHEET 1

ISSUED FOR D.A.
SUBMISSION ONLY
NOT FOR
CONSTRUCTION

IF IN DOUBT ASK

2412039

REV. A 2025-02-05

NB Consulting Engineers

Consulting Engineers

STRUCTURAL • CIVIL • STORMWATER • REMEDIAL

1. THIS DRAWING IS NOT TO BE USED FOR CONSTRUCTION IF THE ISSUE DATE PRECEDES THE ISSUE DATE ON THE ARCHITECTURAL DRAWINGS.

2. DO NOT SCALE FROM THIS DRAWING

3. ALL DIMENSIONS ARE TO BE VERIFIED ON SITE BY THE BUILDER BEFORE COMMENCING WITH ASSOCIATED WORK

4. FOR GENERAL NOTES REFER
TO DRAWING NUMBER: S01.

NORTHERN BEACHES COUNCIL - REGION 1
ON-SITE DETENTION SYSTEM CALCULATION SHEET

ADDRESS: 1 NARRABEEN PARK PARADE, WARRIEWOOD

ALL WORKS IN ACCORDANCE WITH COUNCIL'S WATER MANAGEMENT FOR DEVELOPMENT POLICY.

DEVELOPMENT TYPE	ALTERATIONS AND ADDITIONS
------------------	---------------------------

REGION

SITE DETAILS

TOTAL SITE AREA	345	m ²	
PRE DEVELOPMENT IMPERVIOUS AREA	345	m ²	(100% OF SITE)
POST DEVELOPMENT IMPERVIOUS AREA	345	m ²	(100% OF SITE)
INCREASE	NIL	m ²	

OSD REQUIREMENTS

INCREASE IN IMPERVIOUS AREA IS LESS THAN 50 m², THEREFORE OSD IS NOT REQUIRED AS PER SECTION 9.3.1 OF THE WATER MANAGEMENT FOR DEVELOPMENT POLICY. ADDITIONALLY, SINCE THE IMPERVIOUS AREA IS NOT BEING INCREASED AS A RESULT OF THIS DEVELOPMENT, STORMWATER DISCHARGE DOWNSTREAM OF THE LAND OVER AND ABOVE THAT OF THE EXISTING STORMWATER DISCHARGE CONDITIONS UP TO THE 1% AEP STORM EVENT, OSD IS NOT RECOMMENDED.

OSD STORAGE REQUIREMENT

OSD VOLUME REQUIRED NIL m³ (NIL m³ PROVIDED)

RAINWATER REUSE STORAGE REQUIREMENT

RAINWATER 'BASIX' REQUIRED	2 m ³ (2 m ³ PROVIDED)
'BASIX' REQUIRED ROOF AREA TO RAINWATER TANKS	50 m ²

OUTLET CONTROL

METHOD OF DISCHARGE	KERB AND GUTTER
MAX. ALLOWABLE DISCHARGE TO KERB AND GUTTER	25 L/s

STORMWATER INSPECTION SCHEDULE

INSPECTION ITEMS	STAGE OF CONSTRUCTION
IN-GROUND PIPEWORK	PRIOR TO BACKFILL
IN-GROUND INFILTRATION/DISPERSION TRENCHES	PRIOR TO BACKFILL
IN-GROUND PREFABRICATED TANKS	PRIOR TO CONCRETE POUR/BACKFILL
PIPEWORK CAST-IN SLABS	PRIOR TO CONCRETE POUR
BOX GUTTERS	POST INSTALLATION WITH SAFE ROOF ACCESS MADE AVAILABLE
ABOVE GROUND PIPEWORK + FINISHED SURFACE LEVELS	FINAL CERTIFICATION

IF IN DOUBT ASK

[illegible]

Scale check - 100mm when printed to scale

A1

BEFORE YOU DIG NOTE:

NO INVESTIGATION OF UNDERGROUND SERVICES HAS BEEN MADE. ALL RELEVANT AUTHORITIES SHOULD BE NOTIFIED PRIOR TO ANY EXCAVATION ON OR NEAR THE SITE DEVELOPERS & EXCAVATORS MAY BE HELD FINANCIALLY RESPONSIBLE BY THE ASSET OWNER SHOULD THEY DAMAGE UNDERGROUND NETWORKS.

CARELESS DIGGING CAN:

- CAUSE DEATH OR SERIOUS INJURY TO WORKERS AND THE GENERAL PUBLIC
- INCONVENIENCE USERS OF ELECTRICITY, GAS, WATER AND COMMUNICATIONS
- LEAD TO CRIMINAL PROSECUTION AND DAMAGES CLAIMS
- CAUSE EXPENSIVE FINANCIAL LOSSES TO BUSINESS
- CUT OFF EMERGENCY SERVICES
- DELAY PROJECT COMPLETION TIMES WHILE THE DAMAGE IS REPAIRED




MINIMISE YOUR RISK AND CONTACT
www.byda.com.au BEFORE YOU DIG.

NB Consulting Engineers

1. THIS DRAWING IS NOT TO BE USED FOR CONSTRUCTION IF THE ISSUE DATE PRECEDES THE ISSUE DATE ON THE ARCHITECTURAL DRAWINGS.
2. DO NOT SCALE FROM THIS DRAWING.
3. ALL DIMENSIONS ARE TO BE VERIFIED ON SITE BY THE BUILDER BEFORE COMMENCING WITH ASSOCIATED WORK.
4. FOR GENERAL NOTES REFER TO DRAWING NUMBER: 601.




ISSUED FOR D.A.
SUBMISSION ONLY
NOT FOR
CONSTRUCTION

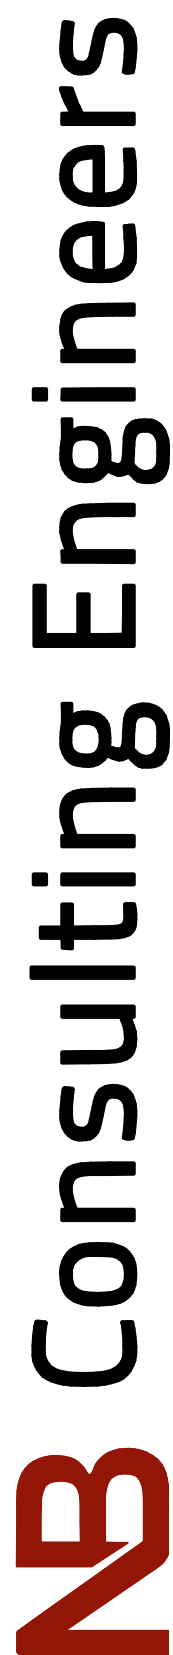[illegible]

NOTES:

1. THIS DRAWING IS NOT TO BE USED FOR CONSTRUCTION IF THE ISSUE DATE PRECEDES THE ISSUE DATE ON THE ARCHITECTURAL DRAWINGS.
2. DO NOT SCALE FROM THIS DRAWING.
3. ALL DIMENSIONS ARE TO BE VERIFIED ON SITE BY THE BUILDER BEFORE COMMENCING WITH ASSOCIATED WORK.
4. FOR GENERAL NOTES REFER TO DRAWING NUMBER: 501.

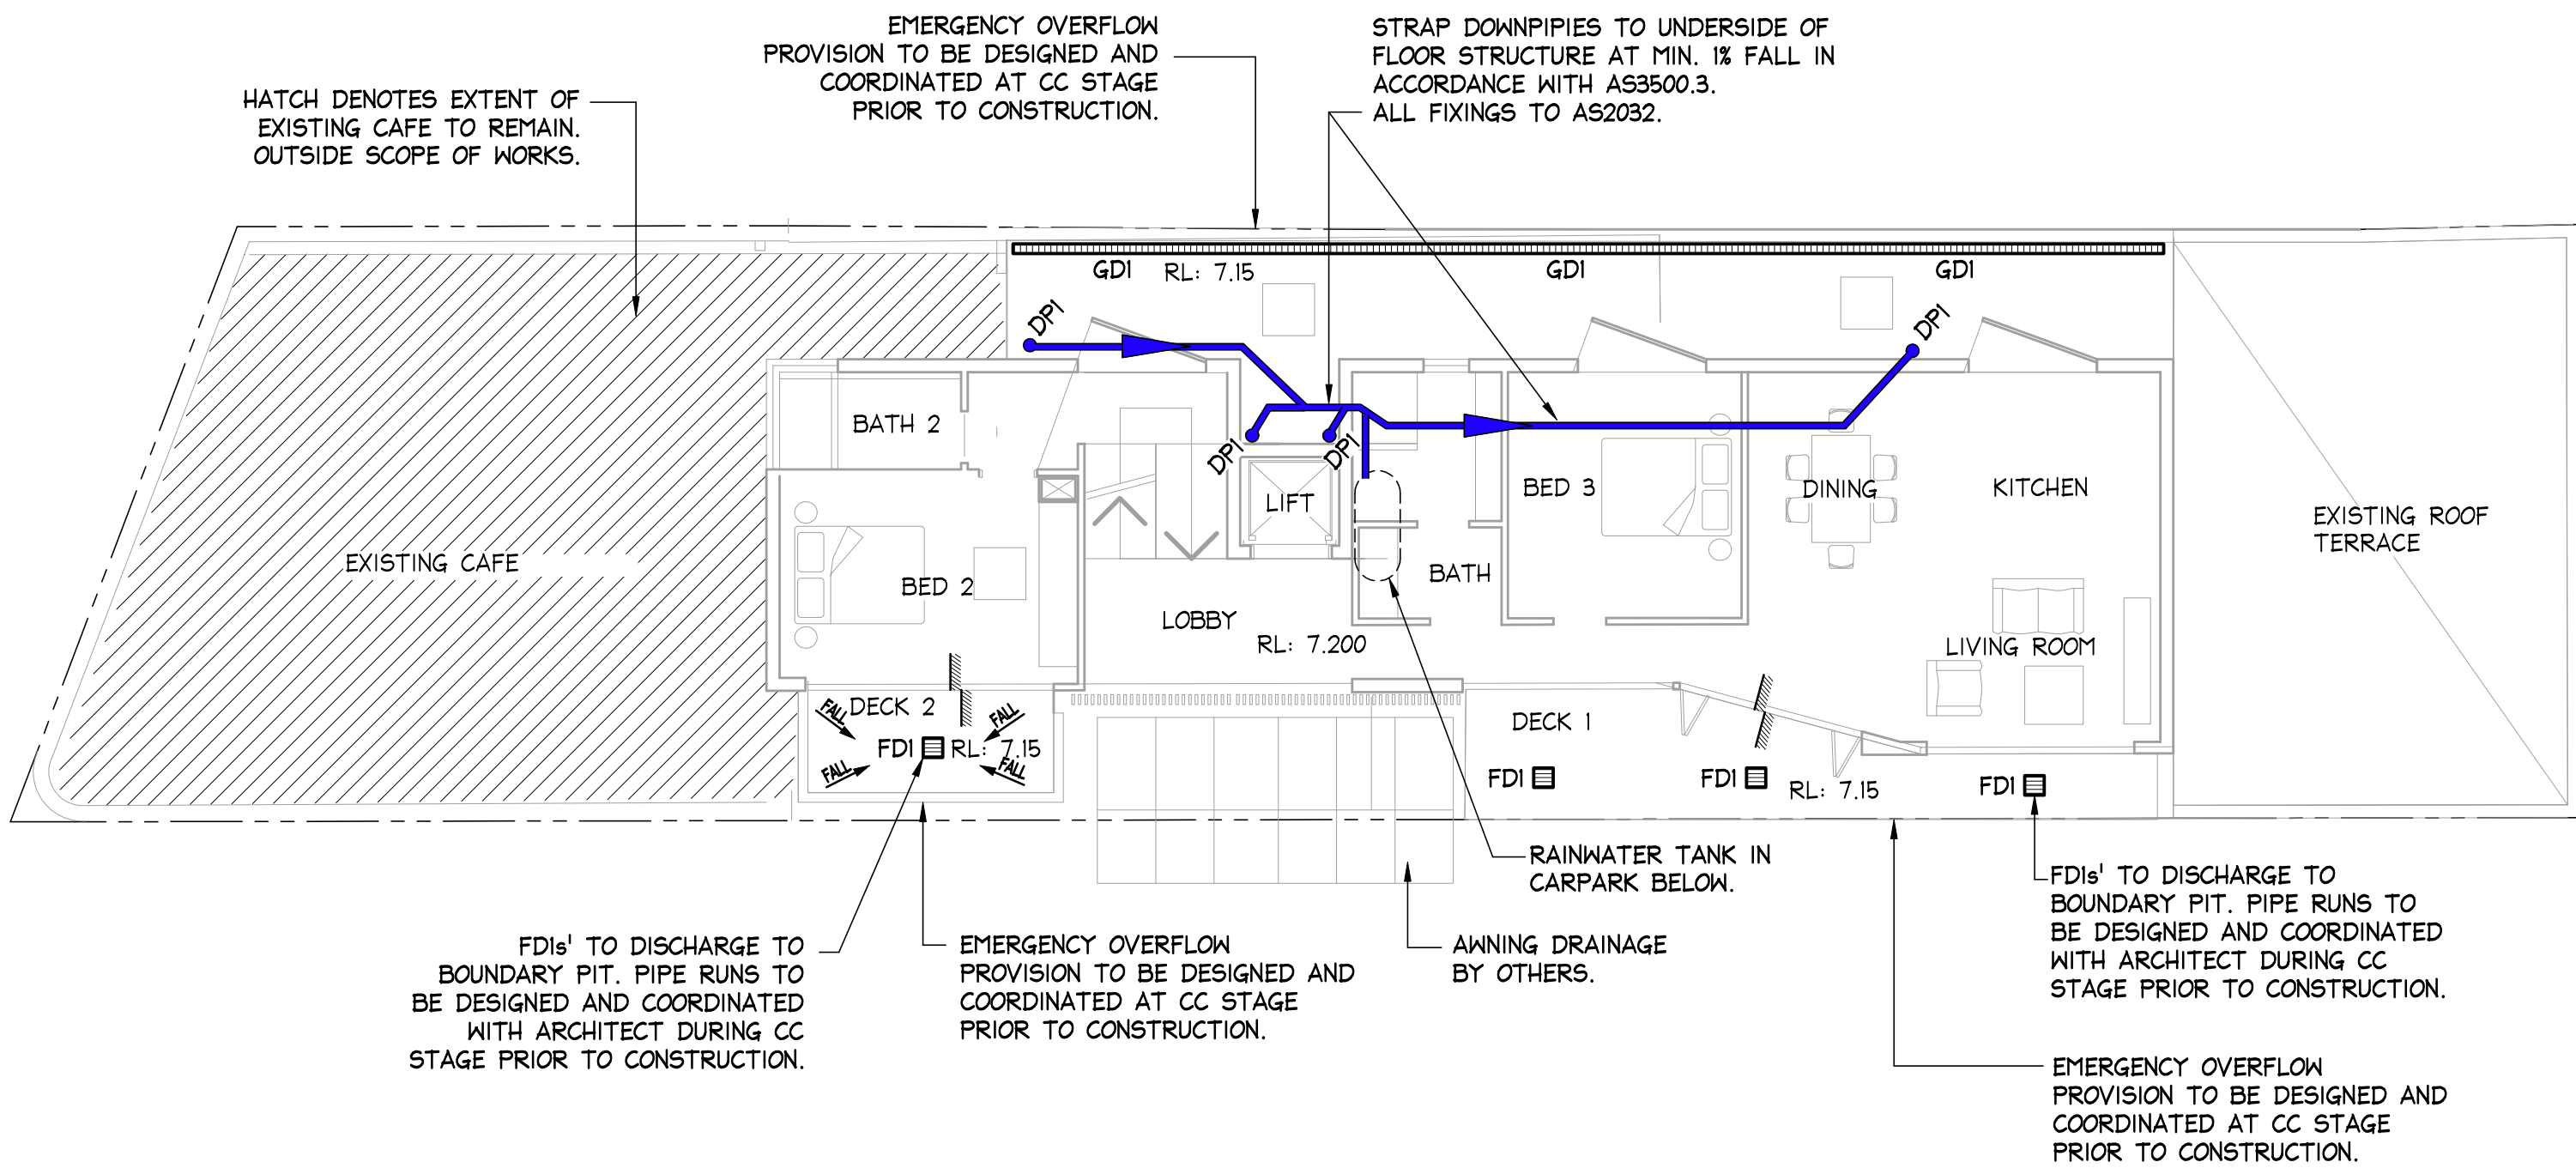


LEVEL 1 STORMWATER DRAINAGE PLAN
SCALE = 1 : 100

LEGEND

- DPI • 100mm Ø DOWNPIPE TO DISCHARGE TO BOUNDARY PIT.
- NEW ROOF DRAINAGE STORMWATER PIPE
- STORMWATER PIPE FLOW DIRECTION
- FDI ■ FLOOR DRAIN, REFER TO DETAILS
- RECOMMENDED TO PROVIDE MINIMUM 50mm SET DOWN TO EXTERNAL AREAS, ALTERNATIVELY THRESHOLD DRAINAGE TO BE INCORPORATED INTO SUBSILL
- GDI - 150 MIN DEPTH x 150 WIDE GRATED DRAIN
- HATCH DENOTES ATLANTIS DRAINAGE CELL TO BE PROVIDED TO GRAVEL BALLAST ROOFS.

NOTE: ALL DRAINAGE LINE LOCATIONS ARE INDICATIVE ONLY. LOCATION MAY VARY DUE TO CONSTRAINTS.

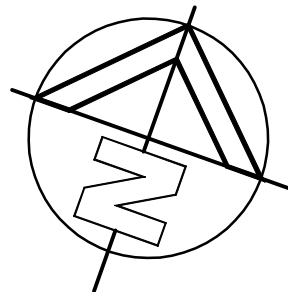

ISSUED FOR D.A.
SUBMISSION ONLY
NOT FOR
CONSTRUCTION




MINIMISE YOUR RISK AND CONTACT
www.byda.com.au BEFORE YOU DIG.

IF IN DOUBT ASK

Scale check - 100mm when printed to scale

					DOCUMENT CERTIFICATION		NB Consulting Engineers STRUCTURAL • CIVIL • STORMWATER • REMEDIAL A.C.N. 076 121 616 A.B.N. 24 076 121 616 Sydney: Ph: (02) 9984 7000 Unit 11, 1 Vuko Place, Warriewood NSW 2102 Gold Coast: Ph: (07) 5631 4744 Suite 1, 30B Griffith Street, Coolangatta QLD 4225 E : nb@nbconsulting.com.au W : www.nbconsulting.com.au Architect: BENNETT ARCHITECTS AND ASSOCIATES Client: OLGA ARSLAN Project: ALTERATIONS AND ADDITIONS 1 NARRABEEN PARK PARADE, NORTH NARRABEEN Date: JAN. '25 Design: ZC Drawn: NP							
2025-02-05 A ISSUED FOR DA SUBMISSION ONLY - NOT FOR CONSTRUCTION			ZC LB		Date : 6 Feb. '25 Michael Wachjo B.E.(Civil), MIEAust.,PRE,DEP. (Director NB Consulting Engineers) The copyright of this drawing remains with NB Consulting Engineers									
Date:	Issue:	Description:	By:	Review:			Drawing Title: LEVEL 1 STORMWATER DRAINAGE PLAN		Job No: 2412039		Drawing No: D04		Issue: A	

- NOTES:**
1. THIS DRAWING IS NOT TO BE USED FOR CONSTRUCTION IF THE ISSUE DATE PRECEDES THE ISSUE DATE ON THE ARCHITECTURAL DRAWINGS.
 2. DO NOT SCALE FROM THIS DRAWING.
 3. ALL DIMENSIONS ARE TO BE VERIFIED ON SITE BY THE BUILDER BEFORE COMMENCING WITH ASSOCIATED WORK.
 4. FOR GENERAL NOTES REFER TO DRAWING NUMBER: **501**.

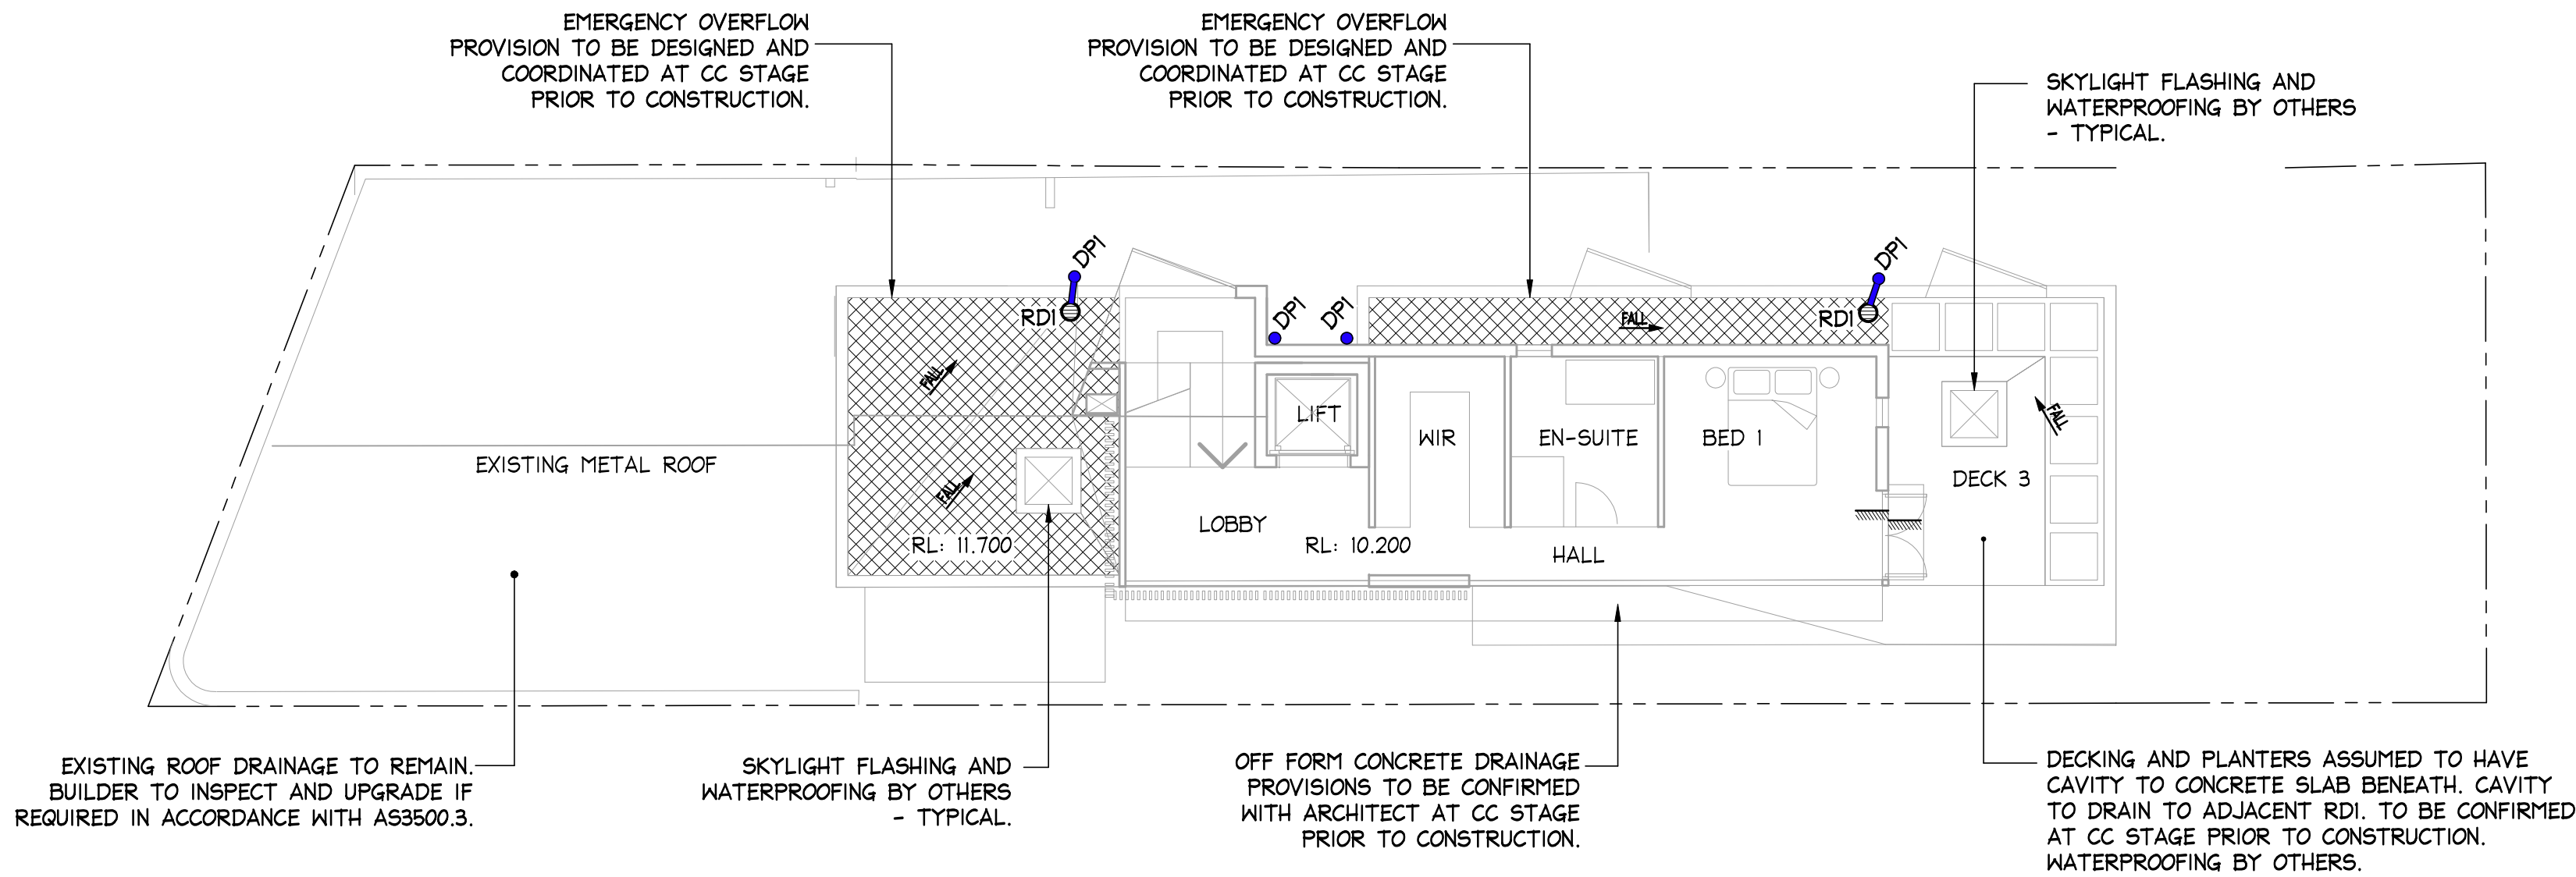

UPPER LEVEL STORMWATER DRAINAGE PLAN
SCALE = 1 : 100

LEGEND


- DPI • 100mm ϕ DOWNPIPE TO DISCHARGE TO BOUNDARY PIT.
- RDIO • ROOF DRAIN, REFER TO DETAILS
- RECOMMENDED TO PROVIDE MINIMUM 50mm SET DOWN TO EXTERNAL AREAS, ALTERNATIVELY THRESHOLD DRAINAGE TO BE INCORPORATED INTO SUBSILL
- HATCH DENOTES ATLANTIS DRAINAGE CELL TO BE PROVIDED TO GRAVEL BALLAST ROOFS.

NOTE: ALL DRAINAGE LINE LOCATIONS ARE INDICATIVE ONLY. LOCATION MAY VARY DUE TO CONSTRAINTS.

Scale check - 100mm when printed to scale

--	--	

**ISSUED FOR D.A.
SUBMISSION ONLY
NOT FOR
CONSTRUCTION**

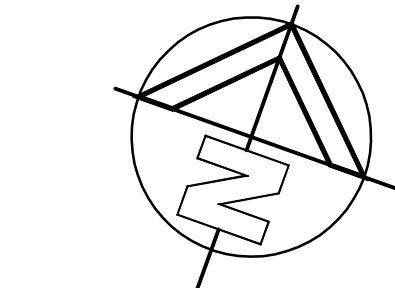


MINIMISE YOUR RISK AND CONTACT
www.byda.com.au BEFORE YOU DIG.

IF IN DOUBT ASK

NB Consulting Engineers

- NOTES:
1. THIS DRAWING IS NOT TO BE USED FOR CONSTRUCTION IF THE ISSUE DATE PRECEDES THE ISSUE DATE ON THE ARCHITECTURAL DRAWINGS.
 2. DO NOT SCALE FROM THIS DRAWING.
 3. ALL DIMENSIONS ARE TO BE VERIFIED ON SITE BY THE BUILDER BEFORE COMMENCING WITH ASSOCIATED WORK.
 4. FOR GENERAL NOTES REFER TO DRAWING NUMBER: 501.

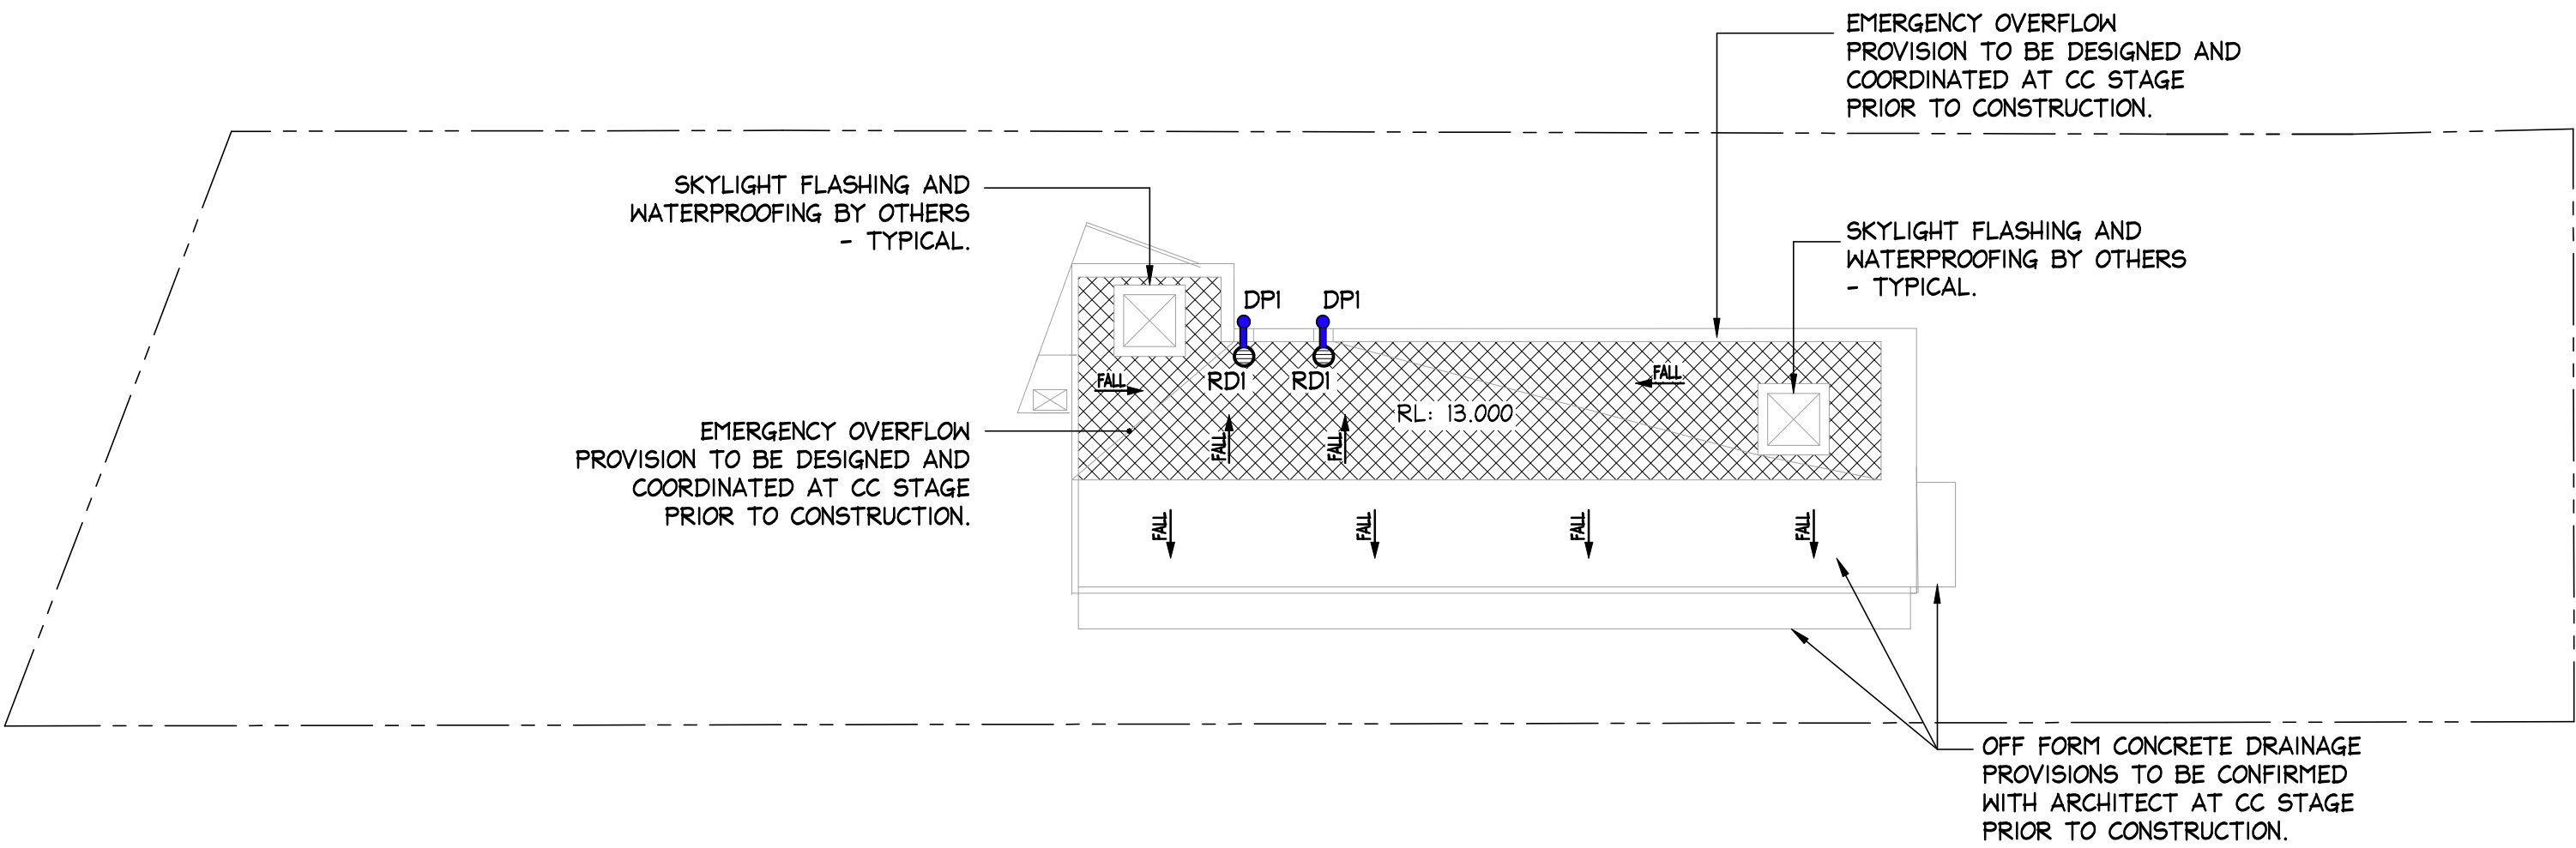

ROOF STORMWATER DRAINAGE PLAN
SCALE = 1 : 100

LEGEND


- DPI ● 100mm ϕ DOWNPIPE TO DISCHARGE TO BOUNDARY PIT.
- RDI ○ ROOF DRAIN, REFER TO DETAILS
- HATCH DENOTES ATLANTIS DRAINAGE CELL TO BE PROVIDED TO GRAVEL BALLAST ROOFS.

NOTE: ALL DRAINAGE LINE LOCATIONS ARE INDICATIVE ONLY. LOCATION MAY VARY DUE TO CONSTRAINTS.

Scale check - 100mm when printed to scale

A)										DOCUMENT CERTIFICATION		NB Consulting Engineers STRUCTURAL • CIVIL • STORMWATER • REMEDIAL A.C.N. 076 121 616 A.B.N. 24 076 121 616 Sydney: Ph: (02) 9984 7000 Unit 11, 1 Vuko Place, Warriewood NSW 2102 Gold Coast: Ph: (07) 5631 4744 Suite 1, 30B Griffith Street, Coolangatta QLD 4225 E : nb@nbconsulting.com.au W : www.nbconsulting.com.au		Architect: BENNETT ARCHITECTS AND ASSOCIATES		Project: ALTERATIONS AND ADDITIONS 1 NARRABEEN PARK PARADE, NORTH NARRABEEN		Date: JAN. '25		Design: ZC		Drawn: NP	
2025-02-05		A		ISSUED FOR DA SUBMISSION ONLY - NOT FOR CONSTRUCTION		ZC		LB		Michael Wachjo		B.E.(Civil), MIEAust., PRE, DEP. (Director NB Consulting Engineers)		Client: OLGA ARSLAN		Drawing Title: ROOF STORMWATER DRAINAGE PLAN		Job No: 2412039		Drawing No: D06		Issue: A	
Date:		Issue:		Description:		By:		Review:		The copyright of this drawing remains with NB Consulting Engineers													


ISSUED FOR D.A.
SUBMISSION ONLY
NOT FOR
CONSTRUCTION

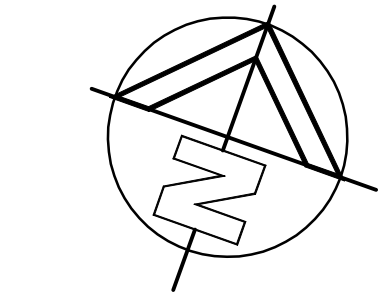


MINIMISE YOUR RISK AND CONTACT
www.byda.com.au BEFORE YOU DIG.

IF IN DOUBT ASK


NB Consulting Engineers

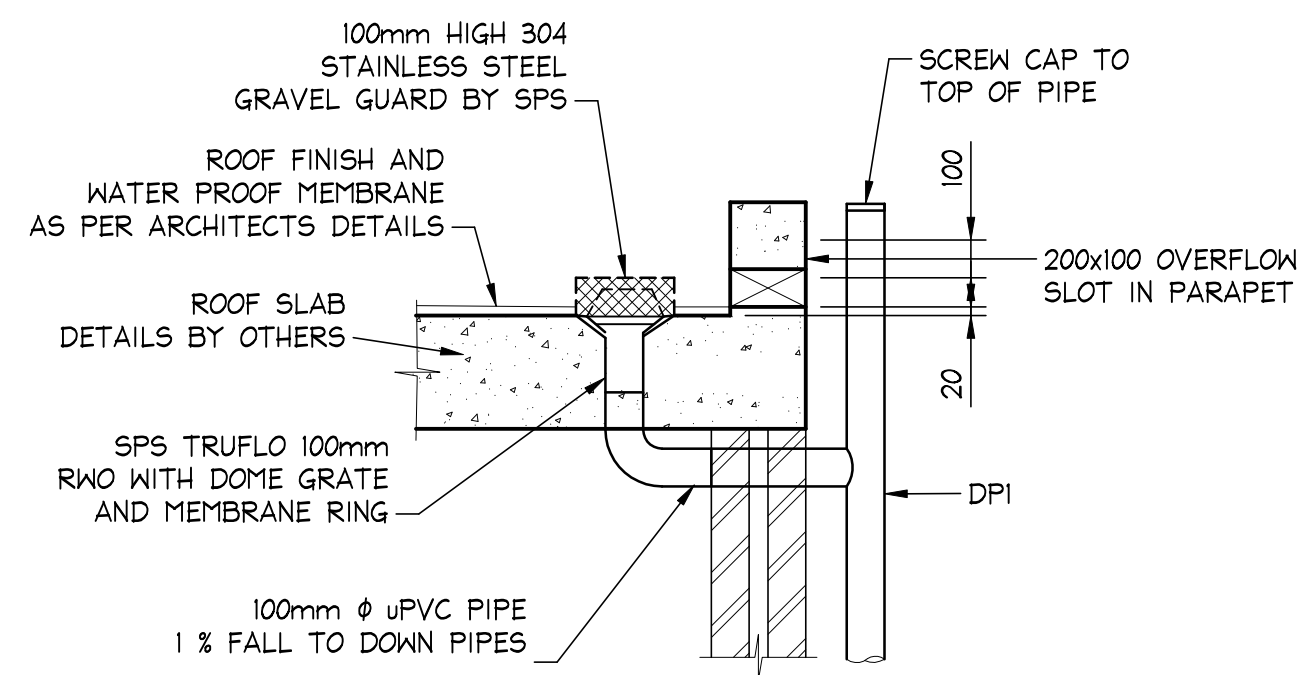

RDI - ROOF DRAIN DETAIL
NOT TO SCALE

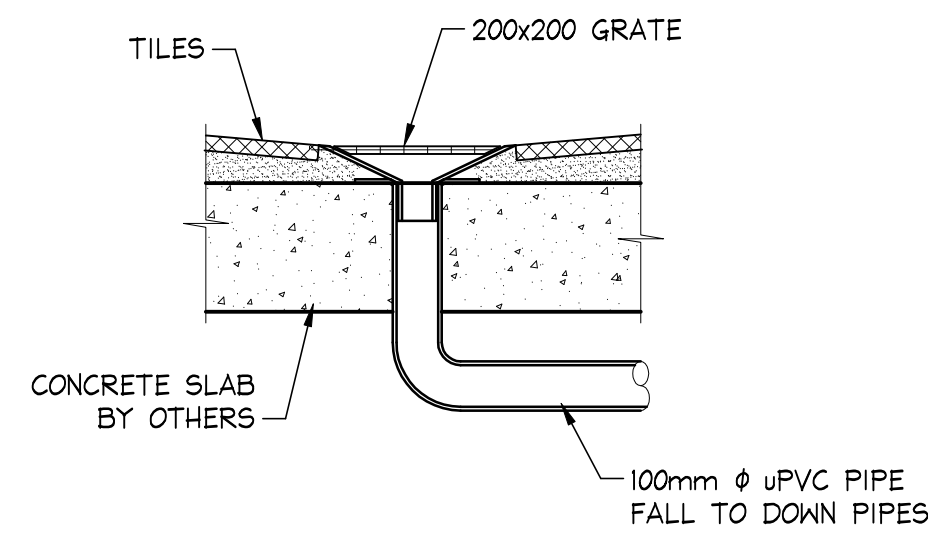


STANDARD FLOOR DRAIN - 'FDI'
SCALE = 1 : 10

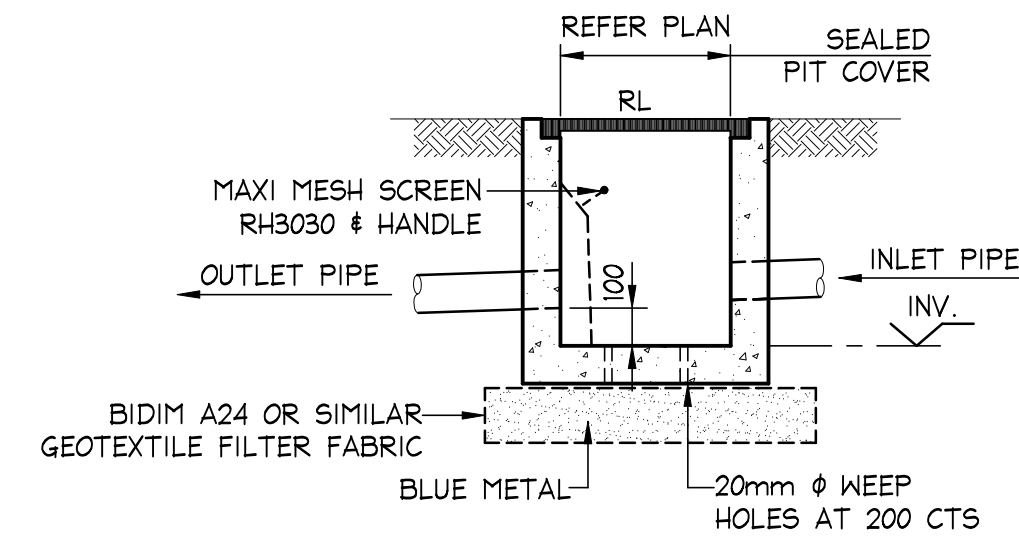


PRECAST OR CAST INSITU PIT
REFER STORMWATER NOTES
ALTERNATE POLYPROPYLENE PIT BY MANUFACTURER

TYPICAL PIT DETAIL
SCALE = 1 : 20

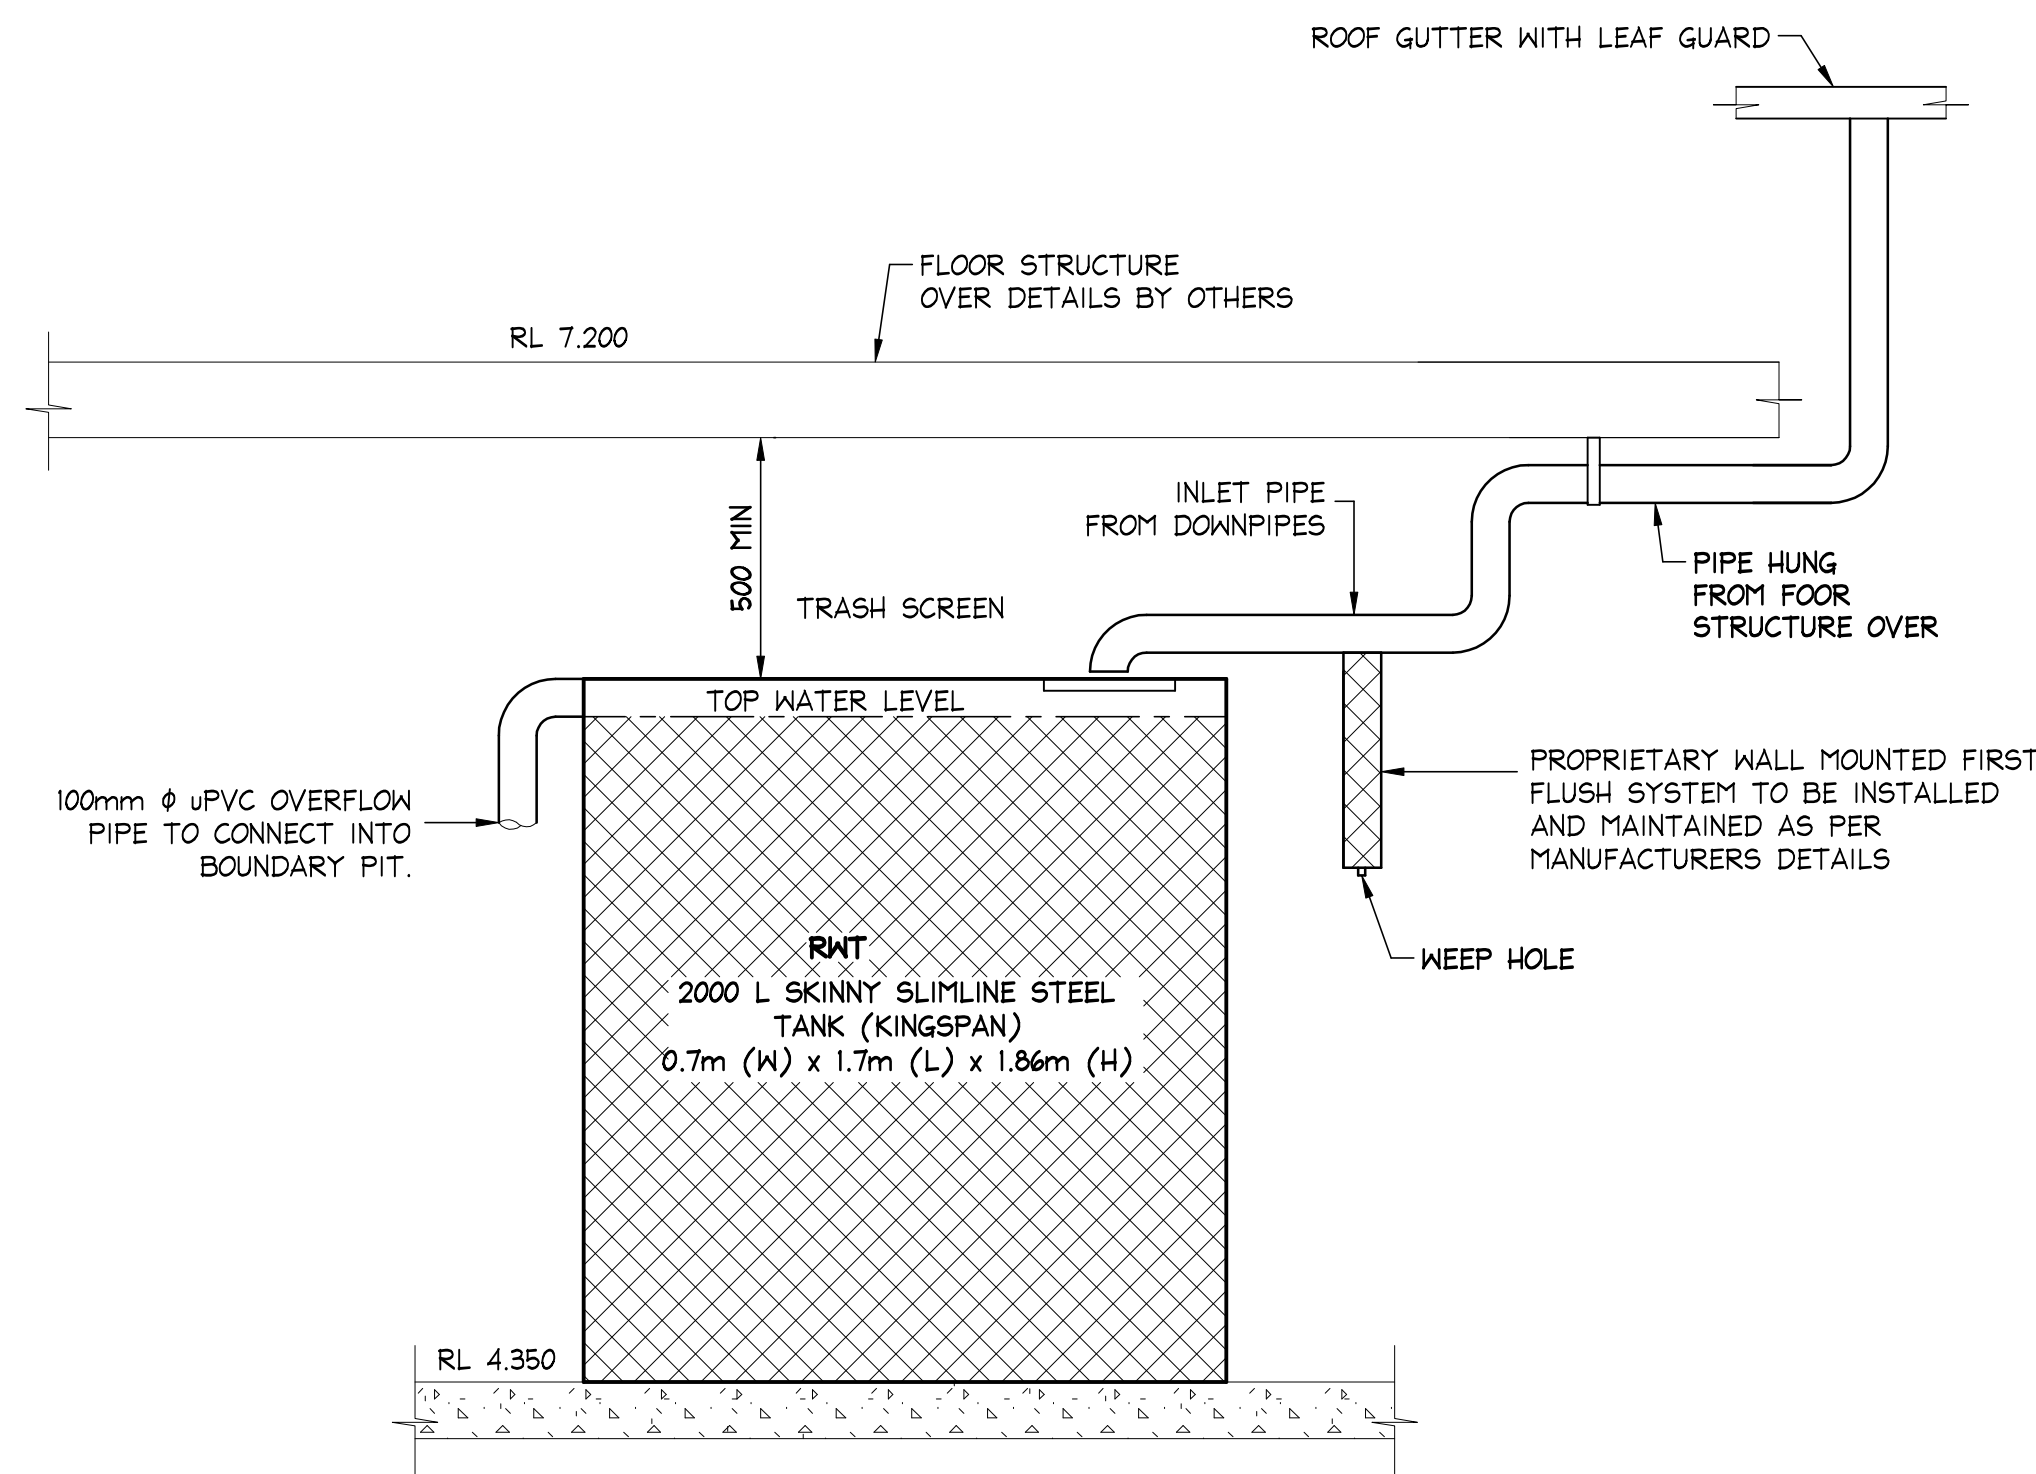

TYPICAL SECTION RAINWATER RE-USE TANK
NOT TO SCALE

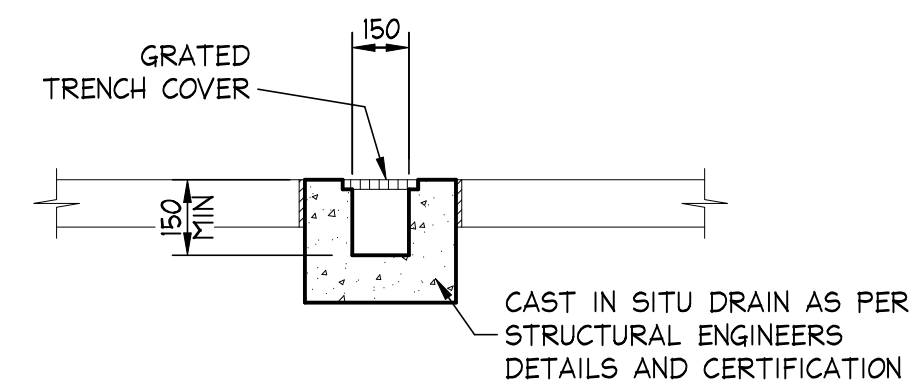

OR PRECAST GRATED DRAIN BY MANUFACTURER
ALTERNATE POLYPROPYLENE DRAIN BY MANUFACTURER

TYPE 'GDI' GRATED DRAIN
SCALE = 1 : 20

NOTES:

1. THIS DRAWING IS NOT TO BE USED FOR CONSTRUCTION IF THE ISSUE DATE PRECEDES THE ISSUE DATE ON THE ARCHITECTURAL DRAWINGS.
2. DO NOT SCALE FROM THIS DRAWING.
3. ALL DIMENSIONS ARE TO BE VERIFIED ON SITE BY THE BUILDER BEFORE COMMENCING WITH ASSOCIATED WORK.
4. FOR GENERAL NOTES REFER TO DRAWING NUMBER: 801.

Scale check - 100mm when printed to scale

A1

									DOCUMENT CERTIFICATION			NB Consulting Engineers STRUCTURAL • CIVIL • STORMWATER • REMEDIAL A.C.N. 076 121 616 A.B.N. 24 076 121 616			Architect: BENNETT ARCHITECTS AND ASSOCIATES			Project: ALTERATIONS AND ADDITIONS 1 NARRABEEN PARK PARADE, NORTH NARRABEEN			Date: JAN. '25		Design: ZC		Drawn: NP				
									Date: 6 Feb. '25 Michael Wachji  B.E.(Civil), MIEAust., PRE, DEP. (Director NB Consulting Engineers)			Sydney: Ph: (02) 9984 7000 Unit 11, 1 Vuko Place, Warriewood NSW 2102 Gold Coast: Ph: (07) 5631 4744 Suite 1, 30B Griffith Street, Coolangatta QLD 4225 E : nb@nbconsulting.com.au W : www.nbconsulting.com.au			Client: OLGA ARSLAN			Drawing Title: STORMWATER DRAINAGE DETAILS AND SECTIONS SHEET 1			Job No: 2412039		Drawing No: D10		Issue: A				
2025-02-05			A			ISSUED FOR DA SUBMISSION ONLY - NOT FOR CONSTRUCTION			ZC			LB																	
Date:			Issue:			Description:			By:			Review:			The copyright of this drawing remains with NB Consulting Engineers														

ISSUED FOR D.A.
SUBMISSION ONLY
NOT FOR
CONSTRUCTION



MINIMISE YOUR RISK AND CONTACT
www.byda.com.au BEFORE YOU DIG.

IF IN DOUBT ASK

NB Consulting Engineers