


SECTION

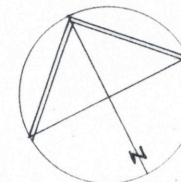


LOT BOUNDARY

ACCESS HANDLE
LOT 4
D.P. 590990

LOT 2 D.P. 584315

LOT BOUNDARY

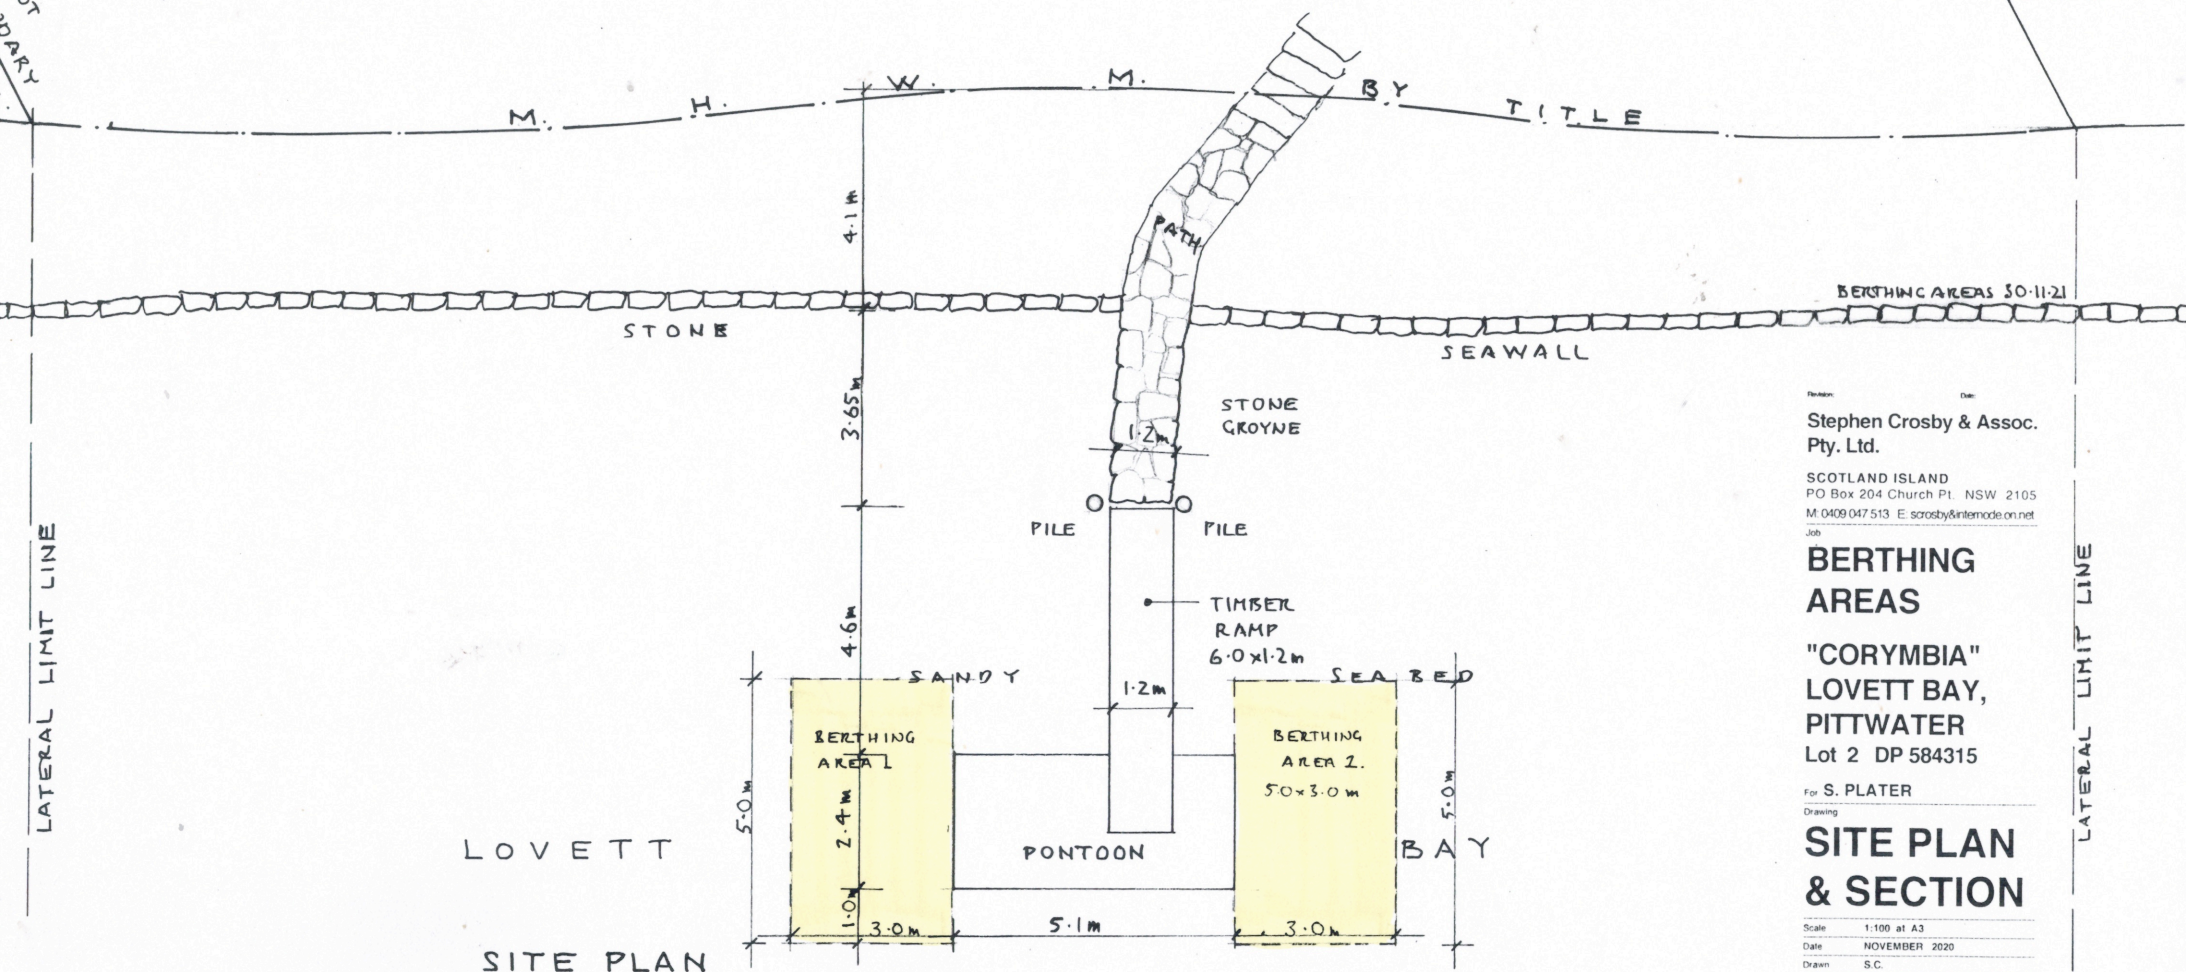

LOVETT

SITE PLAN

Stephen Crosby & Assoc.
Pty. Ltd.

SCOTLAND ISLAND
PO Box 204 Church Pt. NSW 2105
M: 0409 047 513 E: scrosby@intermode.on.net

BERTHING AREAS

"CORYMBIA"
LOVETT BAY,
PITTWATER
Lot 2 DP 584315

For S. PLATER

SITE PLAN & SECTION

Scale 1:100 at A3
Date NOVEMBER 2020
Drawn S.C.
Drawing Number

2318 - DA 01

LATERAL LIMIT LINE

LATERAL LIMIT LINE