




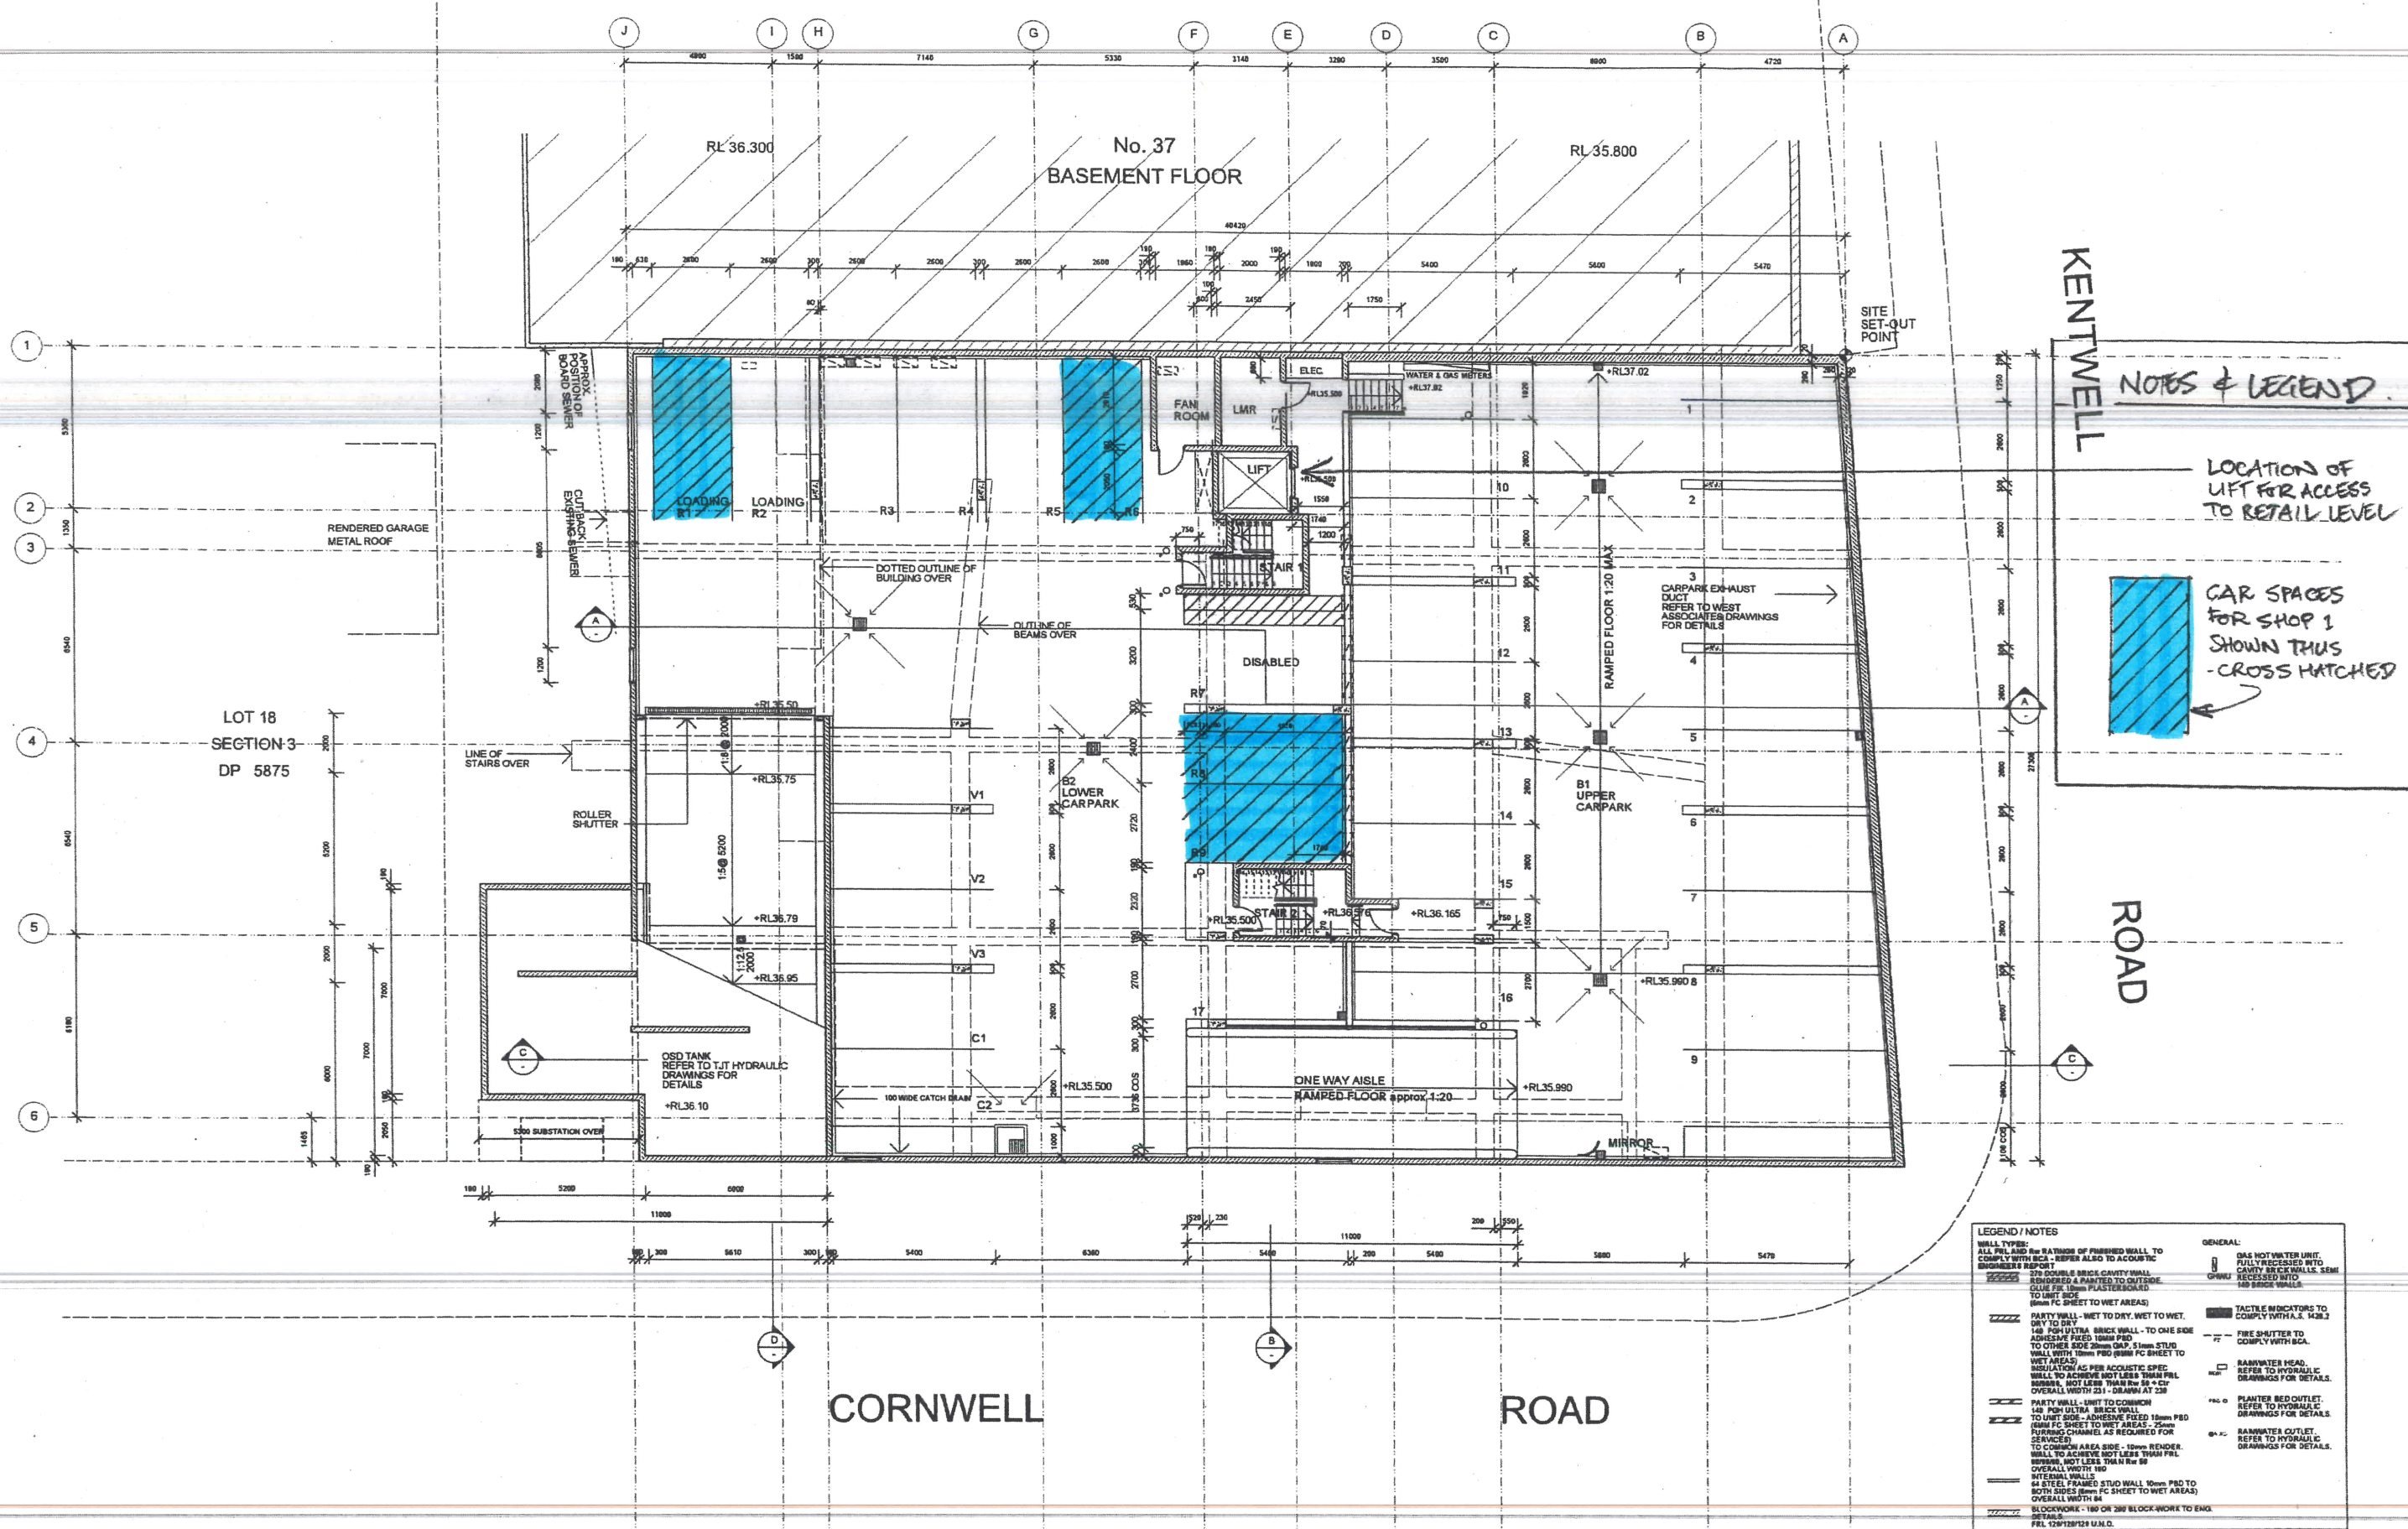

ARCHITECTS PTY LTD A.B.N. 42 911 861 283 121 ALEXANDER ST CROWS NEST NSW 1585 TELEPHONE: 02 911 861 283 FACSIMILE: 02 911 861 283 EMAIL: info@allambieheights.com.au WEB SITE: www.allambieheights.com.au	<table><tr><th>Date</th><th>Issue</th><th>Amendment</th></tr><tr><td>07/11/05</td><td>A</td><td>EARLY WORKS CC</td></tr><tr><td>24/11/05</td><td>A</td><td>CONSULTANT ISSUE</td></tr><tr><td>28/11/05</td><td>B</td><td>LIFT UPDATES AND GENERAL AMENDMENTS TO PLAN</td></tr><tr><td>07/12/05</td><td>C</td><td>STAIR 1 AMENDED, COLUMNS ADJUSTED, OSD TANK AMENDED</td></tr><tr><td>20/12/05</td><td>D</td><td>AS ISSUE</td></tr><tr><td> </td><td> </td><td> </td></tr><tr><td> </td><td> </td><td> </td></tr><tr><td> Date	Issue	Amendment	
07/11/05	A	EARLY WORKS CC	
24/11/05	A	CONSULTANT ISSUE	
28/11/05	B	LIFT UPDATES AND GENERAL AMENDMENTS TO PLAN	
07/12/05	C	STAIR 1 AMENDED, COLUMNS ADJUSTED, OSD TANK AMENDED	
20/12/05	D	AS ISSUE	

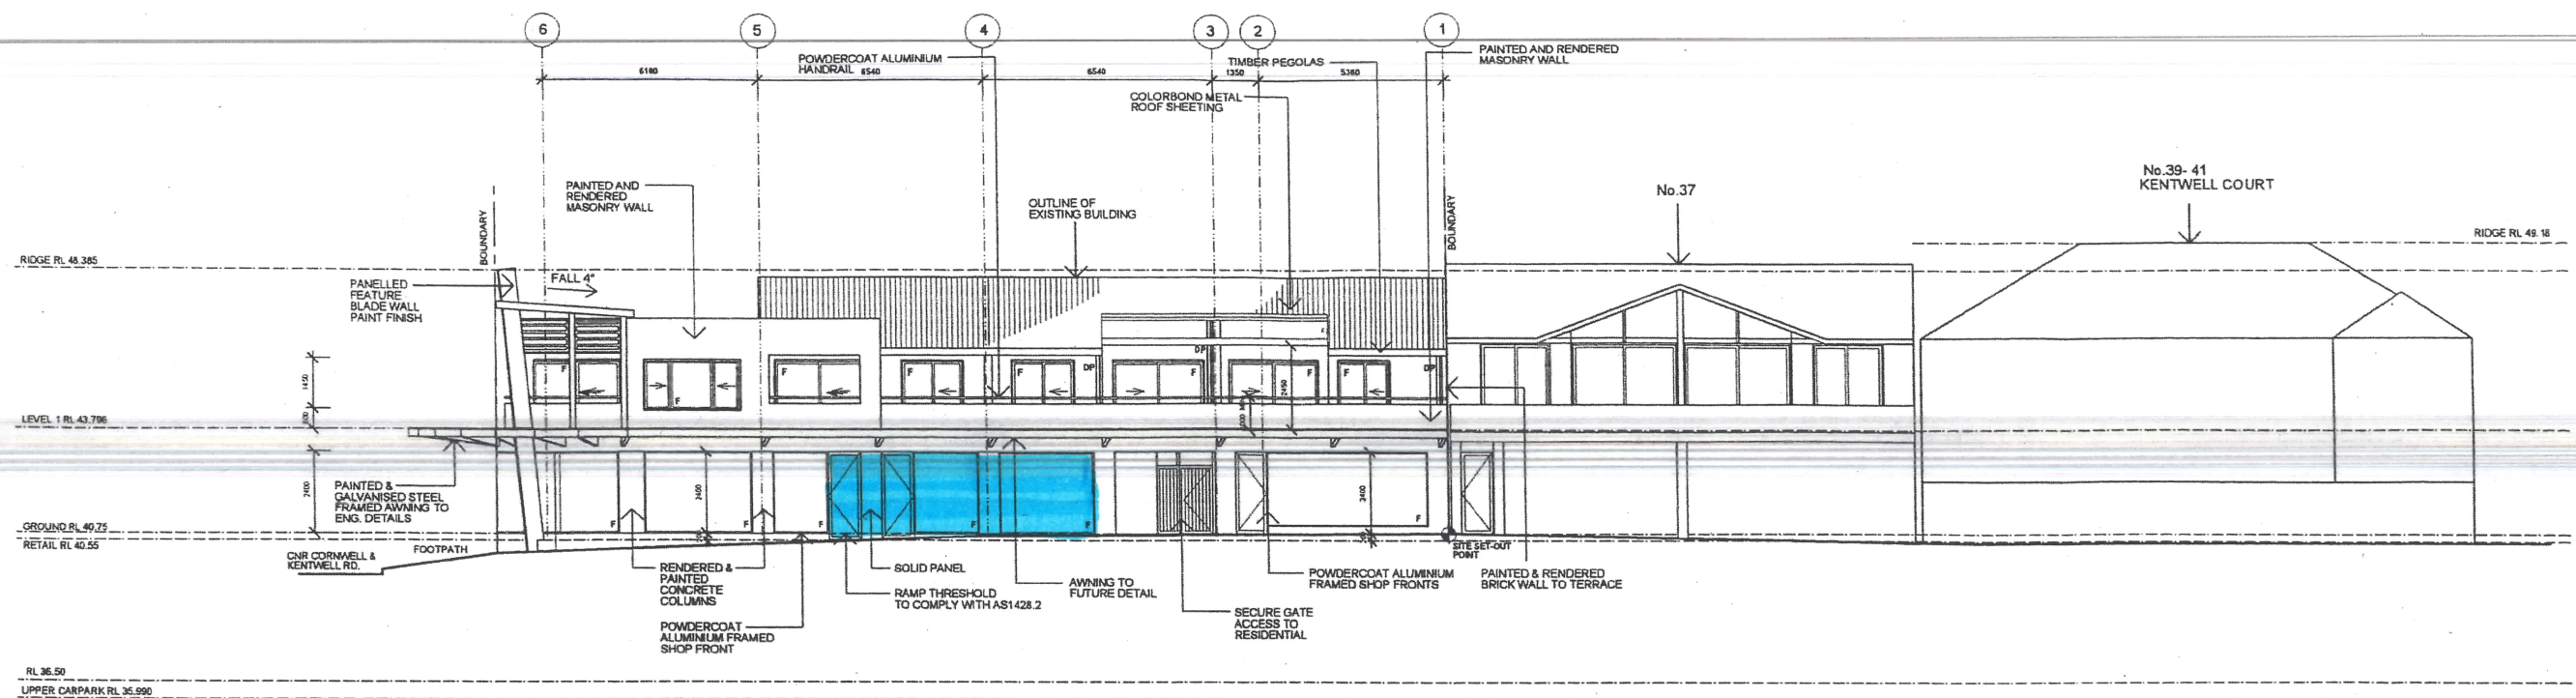

1 NORTH ELEVATION - KENTWELL RD
Scale: 1:100

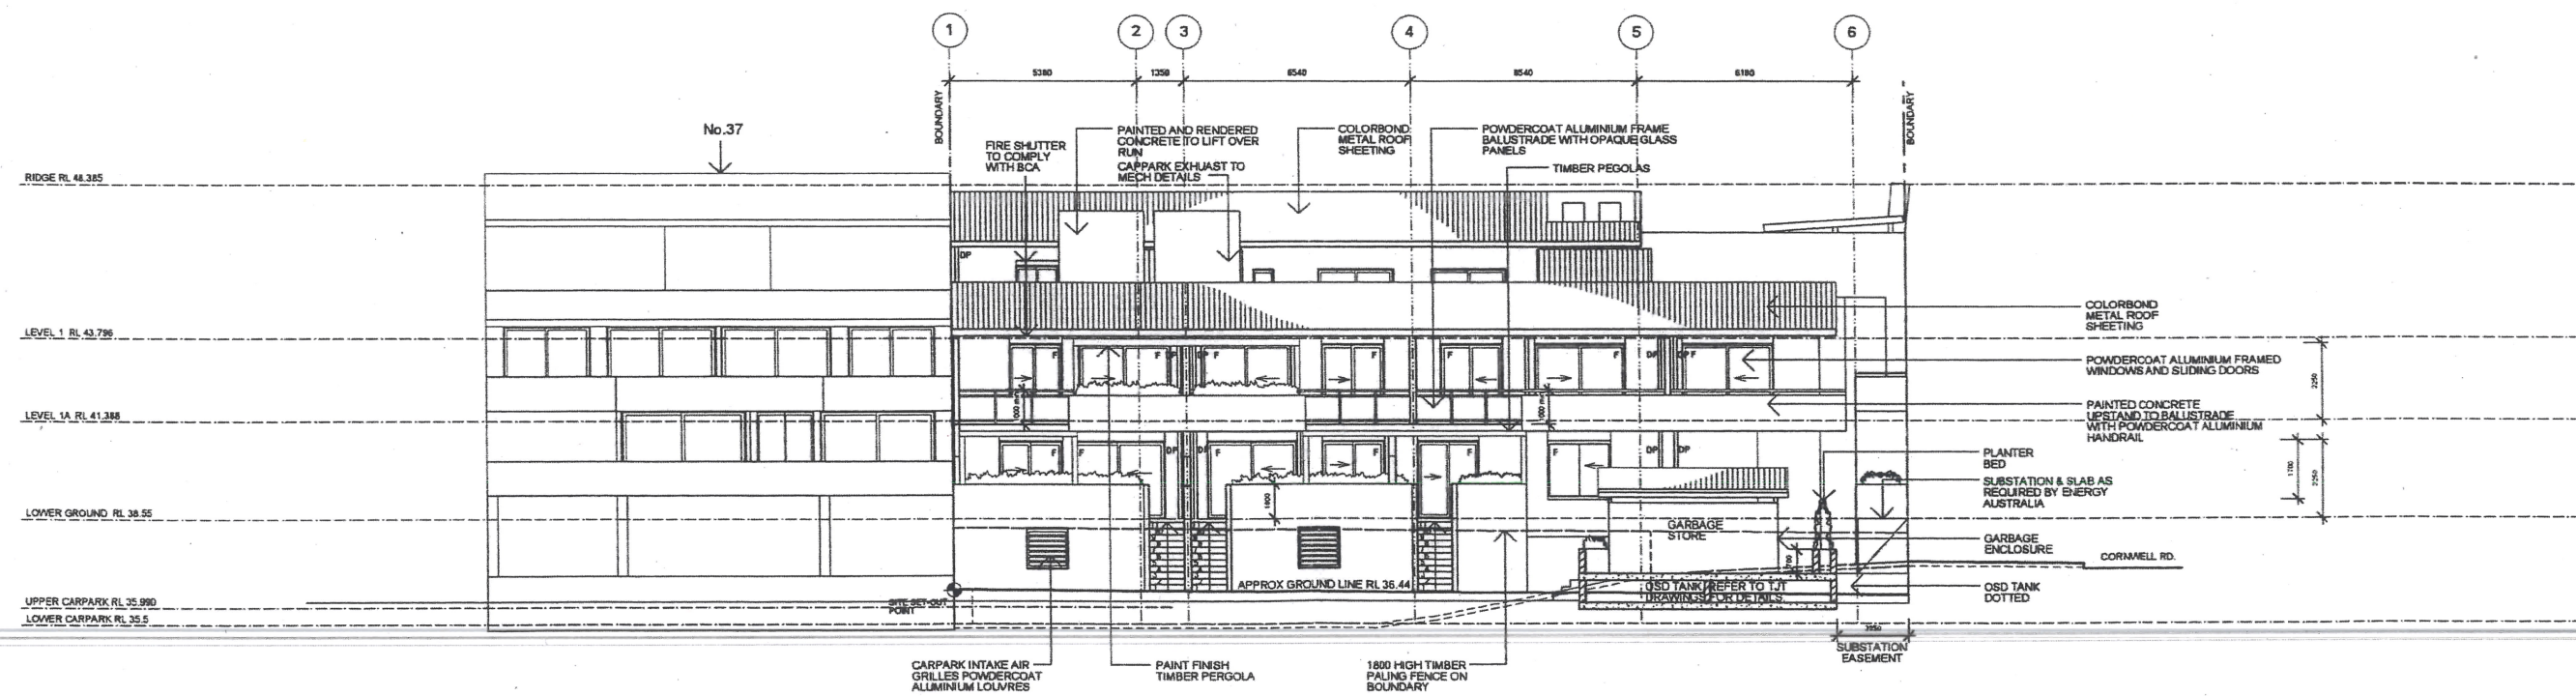

2 SOUTH ELEVATION
Scale: 1:100

ARCHITECTS PTV LTD Do not scale dimensions from drawing. Contractors to examine site to verify conditions. This drawing remains the property of Richard Turner Architects Pty Ltd (RTA). Transfer of the license is prohibited. RTA reserves the right to terminate the License. Reproduction of this drawing in whole/part is prohibited. Copyright reserved by RTA.	A.B.N. 42 911 861 283 121 ALEXANDER ST CROWN WEST NSW 2145 TEL: (02) 911 861 283 FAX: (02) 911 861 284 EMAIL: info@rtarchitects.com.au WEBSITE: www.rta.com.au	<table border="1"> <thead> <tr> <th>Date</th> <th>Issue</th> <th>Amendment</th> </tr> </thead> <tbody> <tr> <td>07/11/05</td> <td>-</td> <td>DRAPY ISSUE FOR EARLY WORKS CC</td> </tr> <tr> <td>24/11/05</td> <td>A</td> <td>CONSULTANT ISSUE</td> </tr> <tr> <td>25/11/05</td> <td>B</td> <td>UPD UPDATES AND GENERAL AMENDMENTS TO ELEVATIONS</td> </tr> <tr> <td>06/12/05</td> <td>C</td> <td>DP ADDED, GARBAGE STORE AMENDED & OSD TANK SHOWN, NOTES ADDED.</td> </tr> <tr> <td>26/12/05</td> <td>D</td> <td>CC ISSUE</td> </tr> </tbody> </table>	Date	Issue	Amendment	07/11/05	-	DRAPY ISSUE FOR EARLY WORKS CC	24/11/05	A	CONSULTANT ISSUE	25/11/05	B	UPD UPDATES AND GENERAL AMENDMENTS TO ELEVATIONS	06/12/05	C	DP ADDED, GARBAGE STORE AMENDED & OSD TANK SHOWN, NOTES ADDED.	26/12/05	D	CC ISSUE	JOB TITLE ALLAMBIE HEIGHTS 33 - 35 Kentwell Road Allambie heights	DRAWING TITLE NORTH & SOUTH ELEVATIONS	<table border="1"> <tr> <td>SCALE</td> <td>1:100 @ A1</td> </tr> <tr> <td>JOB</td> <td>00.91</td> </tr> <tr> <td>DRAWN</td> <td>TB</td> </tr> <tr> <td>DATE</td> <td>20/12/05</td> </tr> <tr> <td>CHECKED</td> <td></td> </tr> <tr> <td>ISSUE</td> <td>D</td> </tr> <tr> <td>DATE PRINTED</td> <td>Tuesday, December 20 2005</td> </tr> </table>	SCALE	1:100 @ A1	JOB	00.91	DRAWN	TB	DATE	20/12/05	CHECKED		ISSUE	D	DATE PRINTED	Tuesday, December 20 2005	SCALE BAR 0 1 2 3 4 5 DRAWING NO. CC 07 D
		Date	Issue	Amendment																																		
07/11/05	-	DRAPY ISSUE FOR EARLY WORKS CC																																				
24/11/05	A	CONSULTANT ISSUE																																				
25/11/05	B	UPD UPDATES AND GENERAL AMENDMENTS TO ELEVATIONS																																				
06/12/05	C	DP ADDED, GARBAGE STORE AMENDED & OSD TANK SHOWN, NOTES ADDED.																																				
26/12/05	D	CC ISSUE																																				
SCALE	1:100 @ A1																																					
JOB	00.91																																					
DRAWN	TB																																					
DATE	20/12/05																																					
CHECKED																																						
ISSUE	D																																					
DATE PRINTED	Tuesday, December 20 2005																																					