 
 


CONCEPT STORMWATER DRAWINGS FOR 49 TORONTO AVENUE, CROMER NSW 2010

SYMBOLS

RL	PIT SURFACE LEVEL
IL	INVERT LEVEL
TK	TOP OF KERB
B.O.W	BOTTOM OF WALL
T.O.W	TOP OF WALL
	STORMWATER DRAINAGE PIPE
	DOWNPIPE TO RAINWATER TANK
	OVERFLOW PIPE FROM RAINWATER TANK
	Ø100 SUBSOIL PIPE
	Ø100 SUBSOIL PIPE
	FLOOR WASTE 150X150
	FLOOR WASTE 150Ø
	RAINWATER OUTLET 300Ø
	PLANTER GRATE
	DOWN PIPE
	CLEAN OUT
	INSPECTION OPENING
	VERTICAL DROP
	VERTICAL RISER
	CONCRETE COVER JUNCTION PIT
	GRATED INLET PIT
	WIDE GRATED DRAIN
	OVERLAND FLOW PATH
	CAST IN SLAB PIPE

NOTES

- ALL LINES ARE TO BE MIN. 100Ø UPVC @ MIN 1.0% GRADE UNLESS NOTED OTHERWISE.
- IT IS THE CONTRACTORS RESPONSIBILITY TO LOCATE & LEVEL ALL EXISTING SERVICES PRIOR TO THE COMMENCEMENT OF ANY EARTHWORKS. ALL DESIGN LEVELS SHOWN ON PLAN SHALL BE VERIFIED ON SITE PRIOR TO THE COMMENCEMENT OF ANY WORK.
- ALL PIPES TO HAVE MIN 200mm COVER IF LOCATED WITHIN PROPERTY.
- ALL PITS IN DRIVEWAYS BE HEAVY DUTY GRATES. DIRECT SURFACE FLOW TO ALL GRATED SURFACE INLET PITS.
- ALL WORK DO BE DONE IN ACCORDANCE WITH AS/NZ 3500.3 (CURRENT EDITION), COUNCIL SPECIFICATIONS, RELEVANT VOLUME OF NCC (NATIONAL CONSTRUCTION CODE)
- LOCATION OF DOWNPIPES & FLOOR WASTES ARE INDICATIVE ONLY. DOWNPIPE & FLOOR WASTE SIZE, LOCATION & QUANTITY TO BE DETERMINED BY BUILDER & IN ACCORDANCE WITH RELEVANT AUSTRALIAN STANDARDS.
- THIS PLAN IS TO BE READ IN CONJUNCTION WITH THE ARCHITECTURAL, LANDSCAPE AND STRUCTURAL AND ALL OTHER RELEVANT CONSULTANT'S PLANS.
- ALL RAINWATER TANKS TO BE FITTED WITH A FIRST FLUSH DEVICE TO PREVENT POTENTIAL CONTAMINANTS FROM ENTERING THE TANKS.
- ANY DISCREPANCIES OR OMISSIONS SHALL BE REFERRED TO THE DESIGN ENGINEER FOR RESOLUTION.
- ALL PITS OR GRATES IN TRAFFICABLE AREAS TO BE HEAVY DUTY.
- ALL GUTTERS WILL BE FITTED WITH LEAF GUARDS AND SHOULD BE INSPECTED AND CLEANED TO ENSURE LEAF LITTER CANNOT ENTER THE DOWNPIPES
- PROVIDE EMERGENCY OVERFLOW TO ALL PLANTER BOX AND BALCONIES.
- ALL PITS WITH DEPTH MORE THAN 900mm MUST HAVE IRON STEPS AND TO BE BENCHED AND STREAMLINED
- PROVIDE STORMWATER GRATE 200Wx200D AT THE BASE OF ALL MECHANICAL SHAFTS AND UNCOVERED STAIRS OR OPENINGS.
- ENSURE ALL DRAINAGE WORKS ARE AWAY FROM TREE ROOTS
- SERVICES SHOWN ON THESE PLANS HAVE BEEN LOCATED FROM INFORMATION SUPPLIED BY THE RELEVANT AUTHORITIES AND FIELD INVESTIGATION AND ARE NOT GUARANTEED COMPLETE NOR CORRECT. IT IS THE CLIENT AND CONTRACTOR'S RESPONSIBILITY TO LOCATE ALL PRIOR TO CONSTRUCTION.
- ALL VARIATIONS TO THE WORKS AS SHOWN ON THE APPROVED DRAWINGS ARE TO BE CONFIRMED BY SMART STRUCTURES AUSTRALIA PRIOR TO COMMENCEMENT OF WORKS.
- THE MINIMUM SIZES OF THE STORMWATER DRAINS SHALL NOT BE LESS THAN DN90 FOR CLASS 1 BUILDINGS AND DN100 FOR OTHER CLASSES OF BUILDING OR AS REQUIRED BY THE REGULATORY AUTHORITY
- ALL STORMWATER DRAINAGE PITS IN GARDEN OR TURFED AREAS TO BE FITTED WITH PERFORATED GALVANISED STEEL MESH UNDER THE LIDS TO PREVENT DEBRIS ENTERING STORMWATER NETWORK.
- PIPE INSTALLATION TO BE IN ACCORDANCE WITH THE REQUIREMENTS OF CURRENT AS3500.3 AND RELEVANT VOLUME OF NCC (NATIONAL CONSTRUCTION CODE). THIS IS CONTRACTOR'S RESPONSIBILITY TO CHECK IMPACT OF PIPE TRENCHING TO SURROUNDING STRUCTURAL AND NON STRUCTURAL ELEMENTS.

AS 3500.3- TABLE 8.2
SIZE OF MINIMUM INTERNAL DIMENSIONS
FOR STORMWATER AND INLET PITS


DEPTH OF INVERT OF OUTLET	MINIMUM INTERNAL DIMENSIONS (mm)		
	RECTANGULAR WIDTH	LENGTH	CIRCULAR DIAMETER
≤600	450	450	600
>600 ≤900	600	600	900
>900 ≤1200	600	900	1000
>1200	900	900	1000

DRAWING LIST	
DRAWING NUMBER	DRAWING NAME
D00	COVER SHEET, LEGEND & DRAWING SCHEDULE
D01	GROUND FLOOR STORMWATER DRAINAGE PLAN
D02	FIRST FLOOR STORMWATER DRAINAGE PLAN
D07	STORMWATER DRAINAGE SECTIONS AND DETAILS
D10	EROSION AND SEDIMENT CONTROL PLAN AND DETAILS



IMPORTANT:
CONTRACTOR TO OBTAIN CURRENT SET OF
"DIAL BEFORE YOU DIG" PLANS ON SITE ALL
TIMES AND PRIOR TO CONSTRUCTION WORKS

A	ISSUED FOR D.A.	07.06.22	J.E.	K.E.	
No.	Description	Date	Issued by	Checked by	

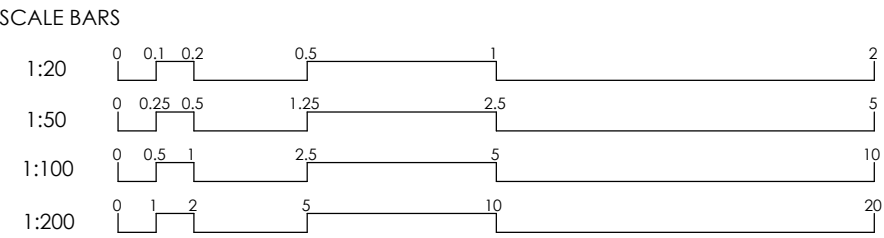

CLIENT:
MS R NEWTON AND MS A CLEARY

ARCHITECT:
KRFT STUDIO



SUIT 2.04, L2, BLDG 3,
35 WATERLOO RD., MACQUARIE PARK, NSW, 2113
info@smartstruts.com.au | www.smartstruts.com.au

DRAWING TITLE
COVER SHEET, LEGEND &
DRAWING SCHEDULE


SHEET NO. D00	REV. A	SCALE @ A1 NTS
DESIGNED: K.E.	DRAWN: J.E.	AUTHORISED: K.E.

PROJECT
49 TORONTO AVENUE, CROMER
NSW 2010

NORTH


PROJECT NO.
220088

PROJECT START DATE:
JUNE 2022

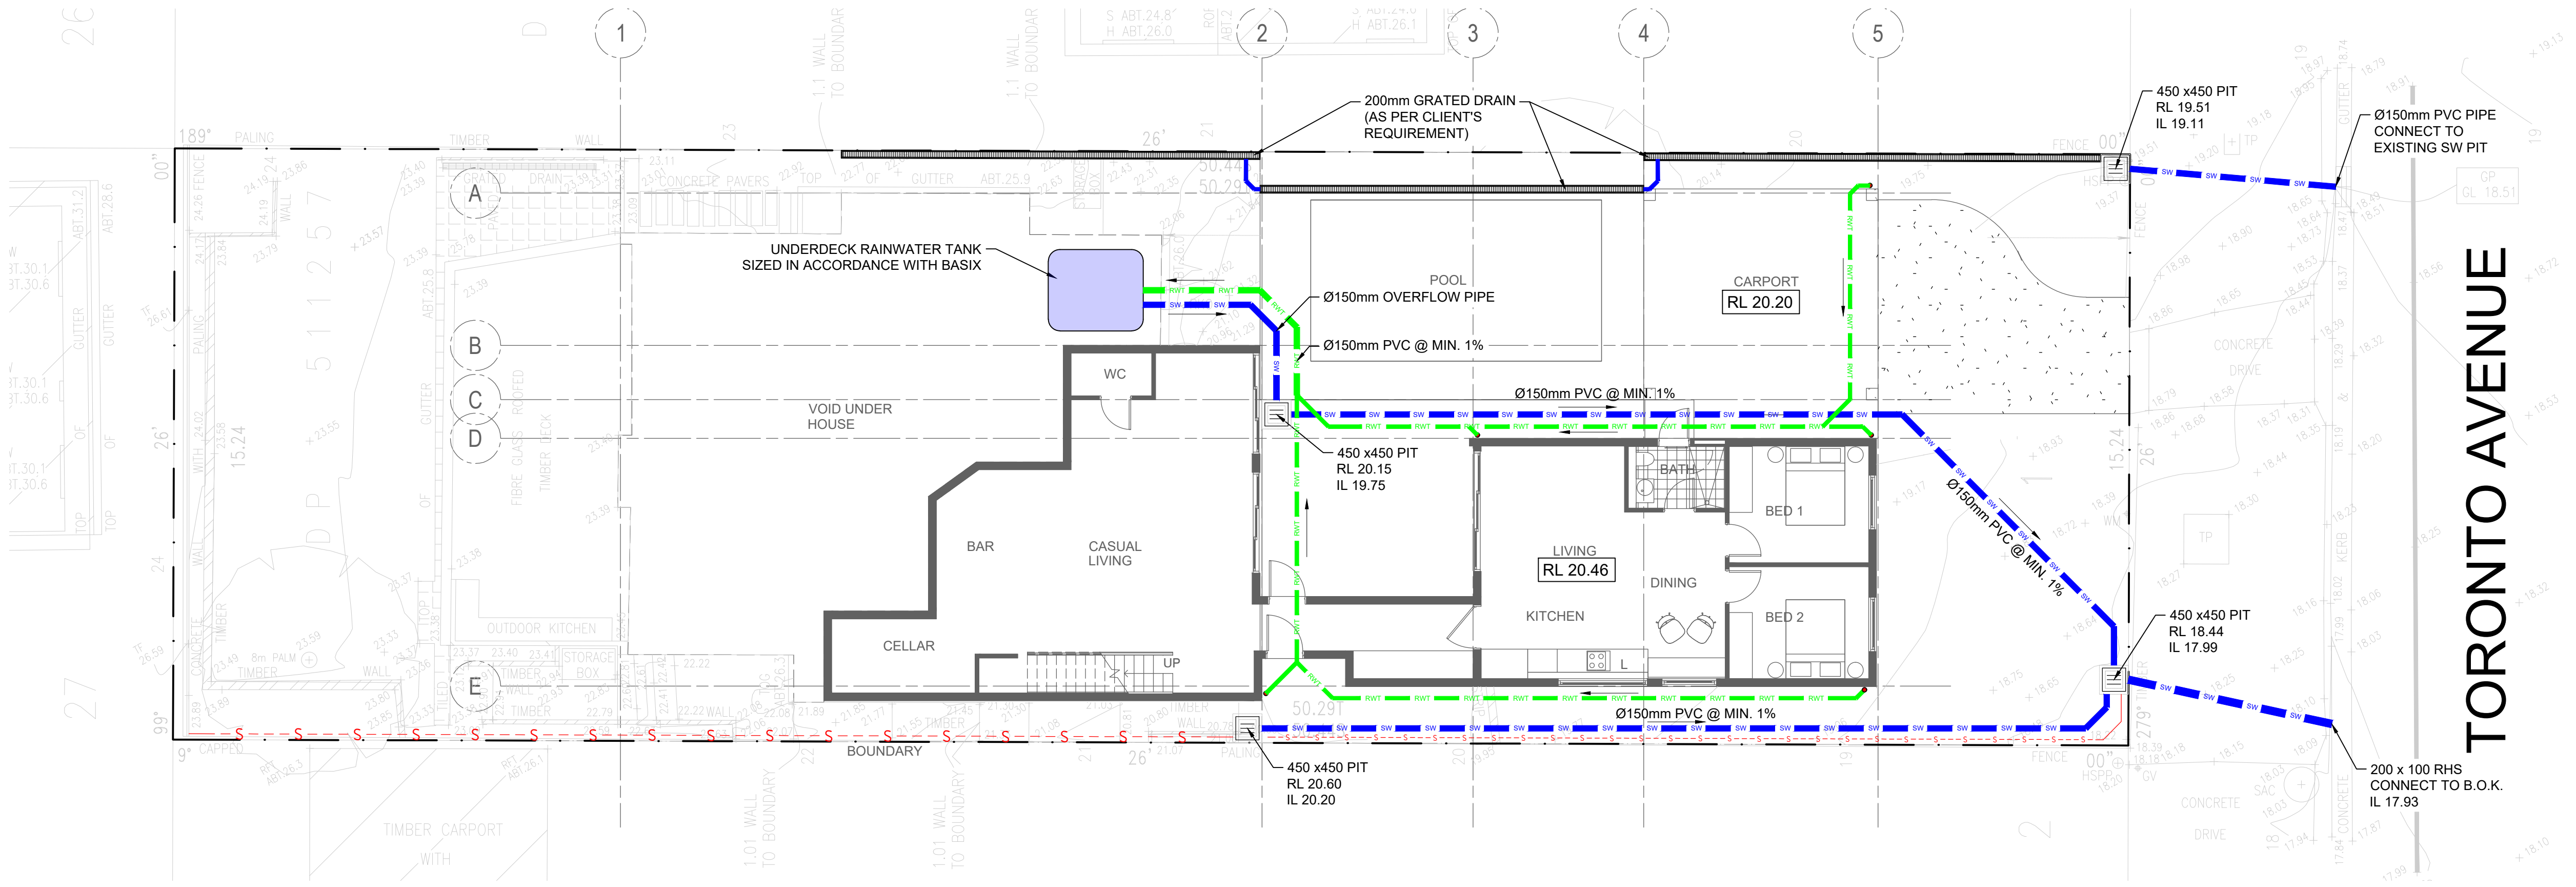

GROUND FLOOR STORMWATER DRAINAGE PLAN
SCALE 1: 100

B	ISSUED FOR D.A.	29.06.22	J.E.	K.E.	
A	ISSUED FOR D.A.	07.06.22	J.E.	K.E.	
No.	Description	Date	Issued by	Checked by	

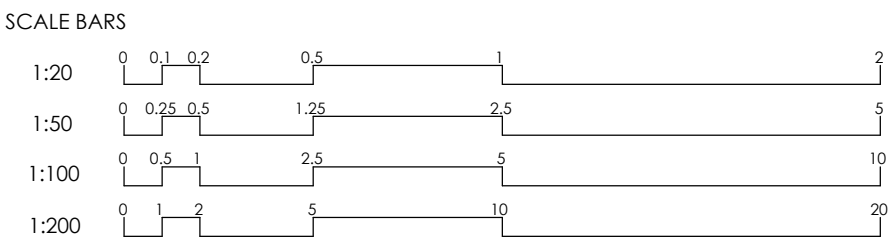

CLIENT:
MS R NEWTON AND MS A CLEARY

ARCHITECT:
KRFT STUDIO




SUIT 2.04, L2, BLDG 3,
35 WATERLOO RD., MACQUARIE PARK, NSW, 2113
info@smartstructs.com.au | www.smartstructs.com.au

DRAWING TITLE
**GROUND FLOOR STORMWATER
DRAINAGE PLAN**

SHEET NO. D01	REV. B	SCALE @ A1 AS SHOWN
DESIGNED: K.E.	DRAWN: J.E.	AUTHORISED: K.E.

PROJECT
49 TORONTO AVENUE, CROMER
NSW 2010


NORTH 	PROJECT NO. 220088
	PROJECT START DATE: JUNE 2022

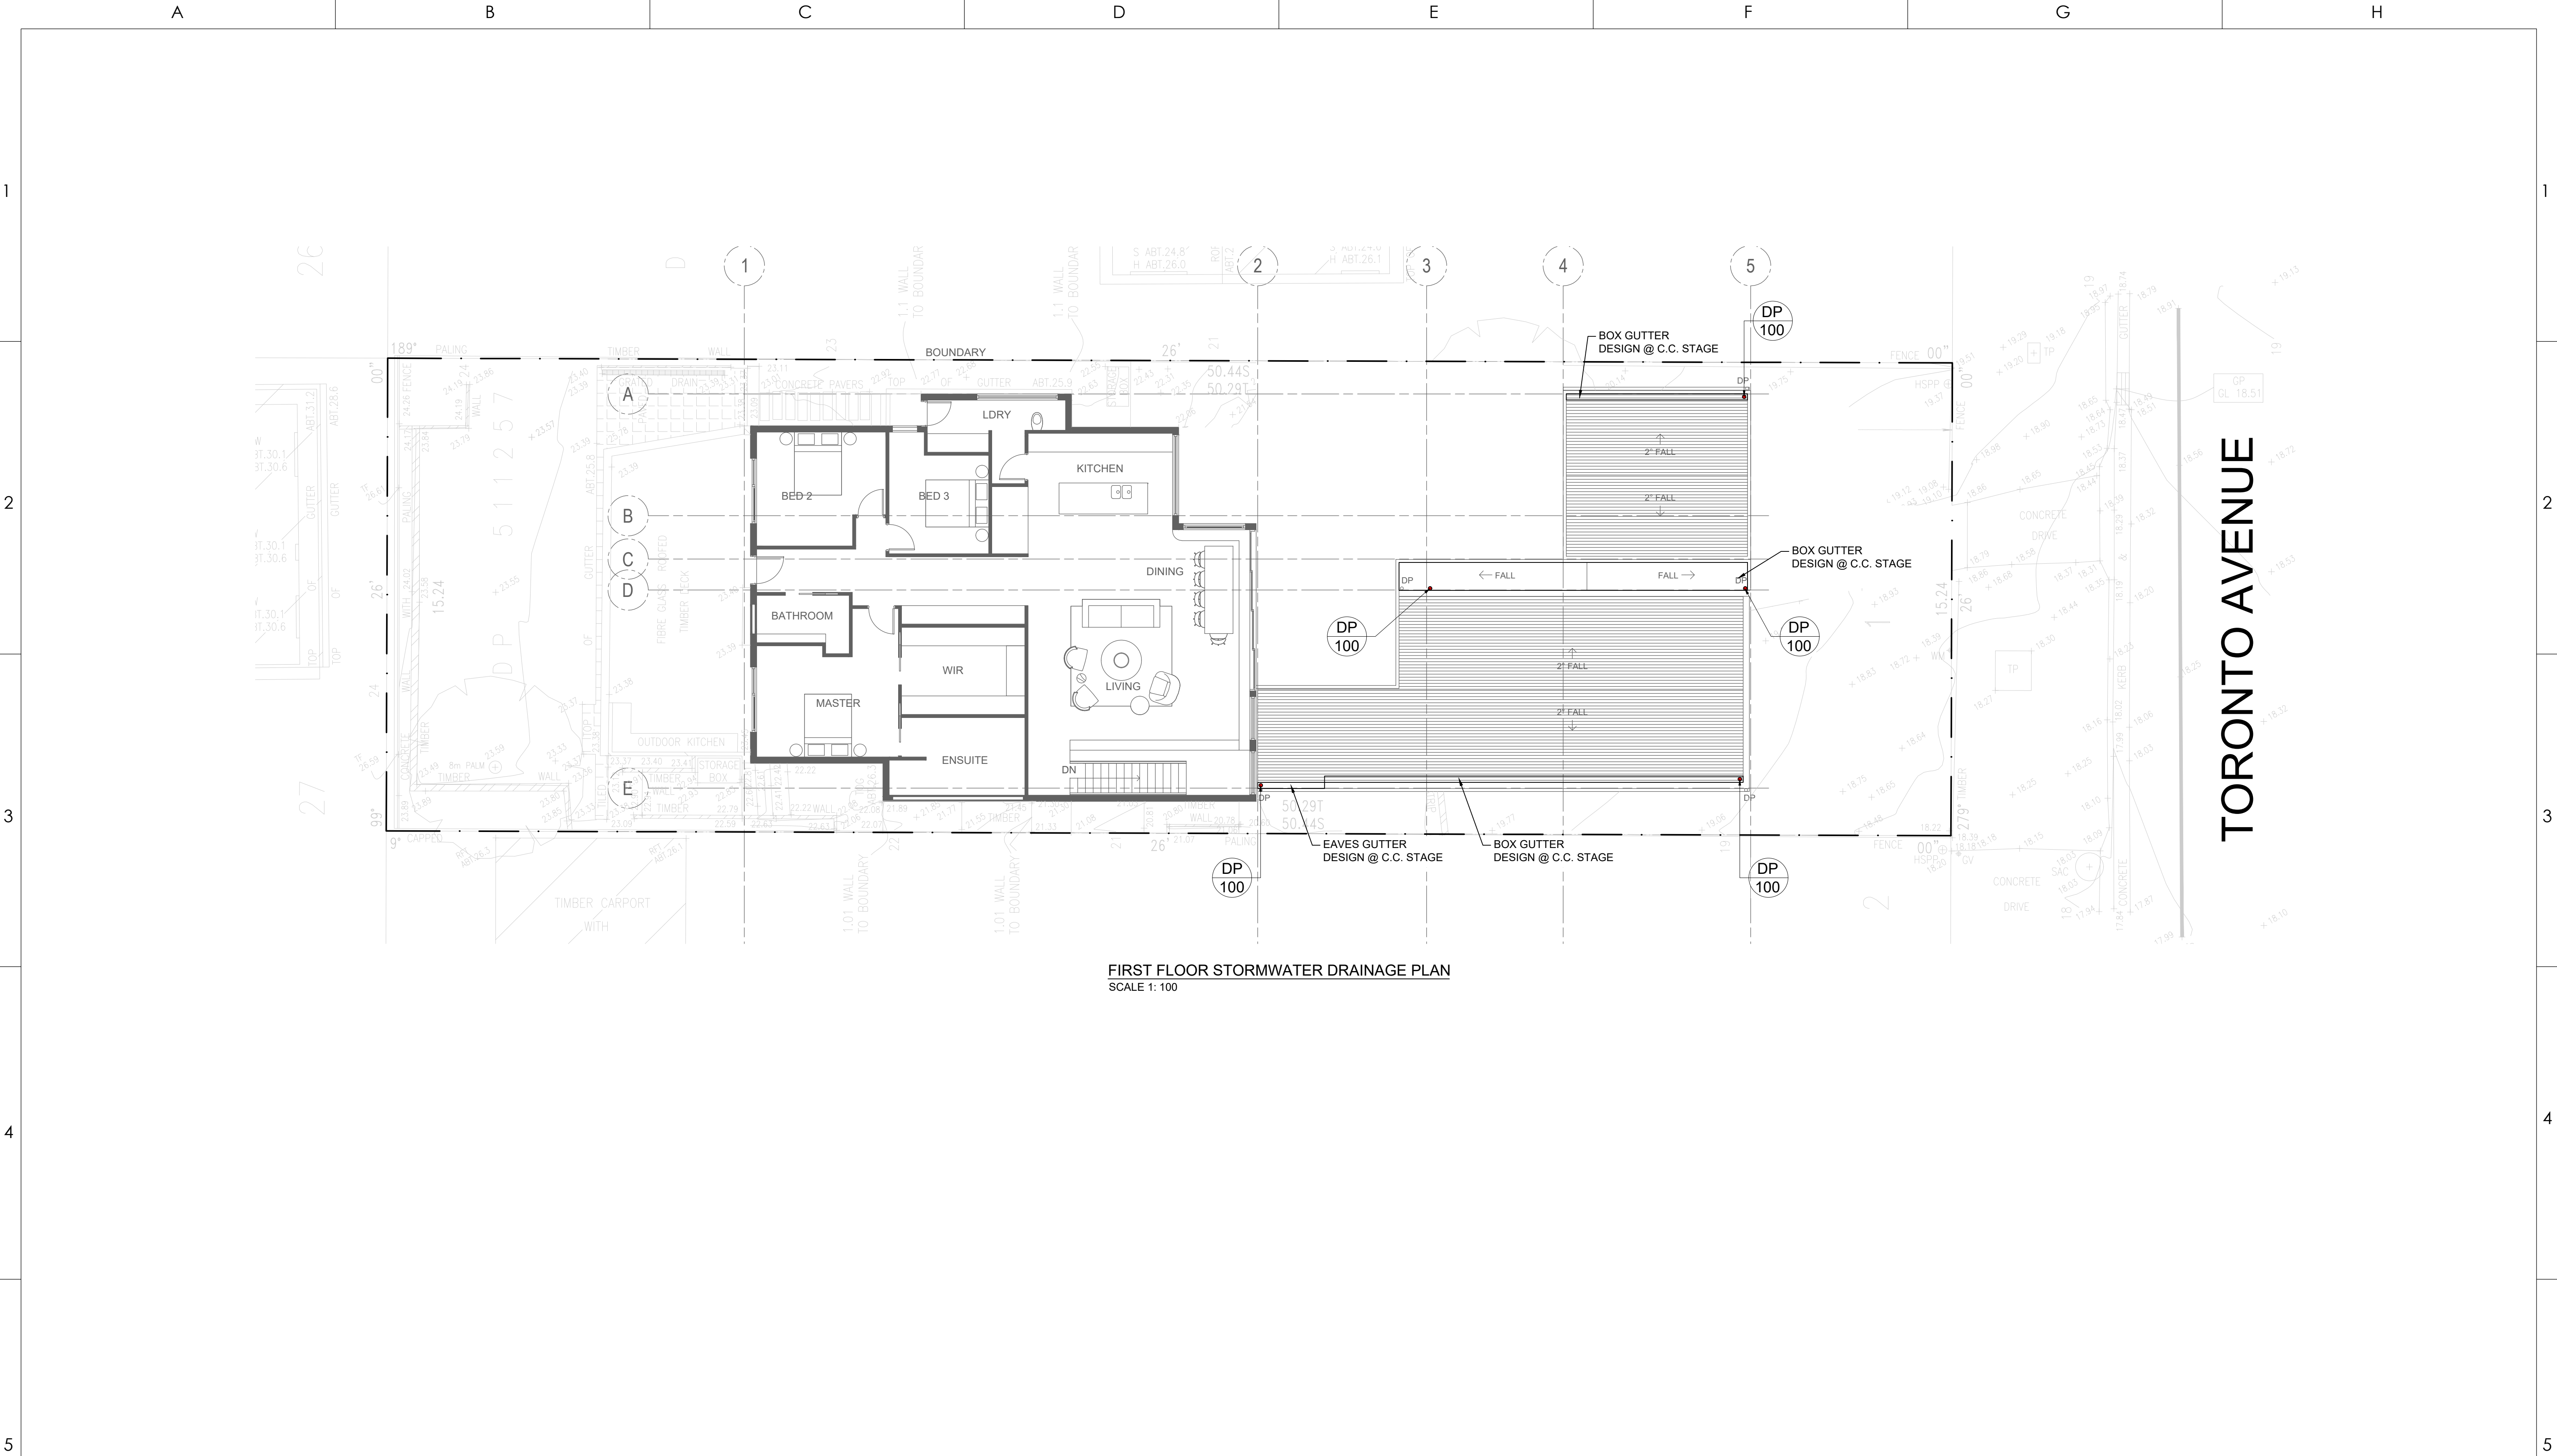


--	--	



UNDERDECK RAINWATER TANK
NTS

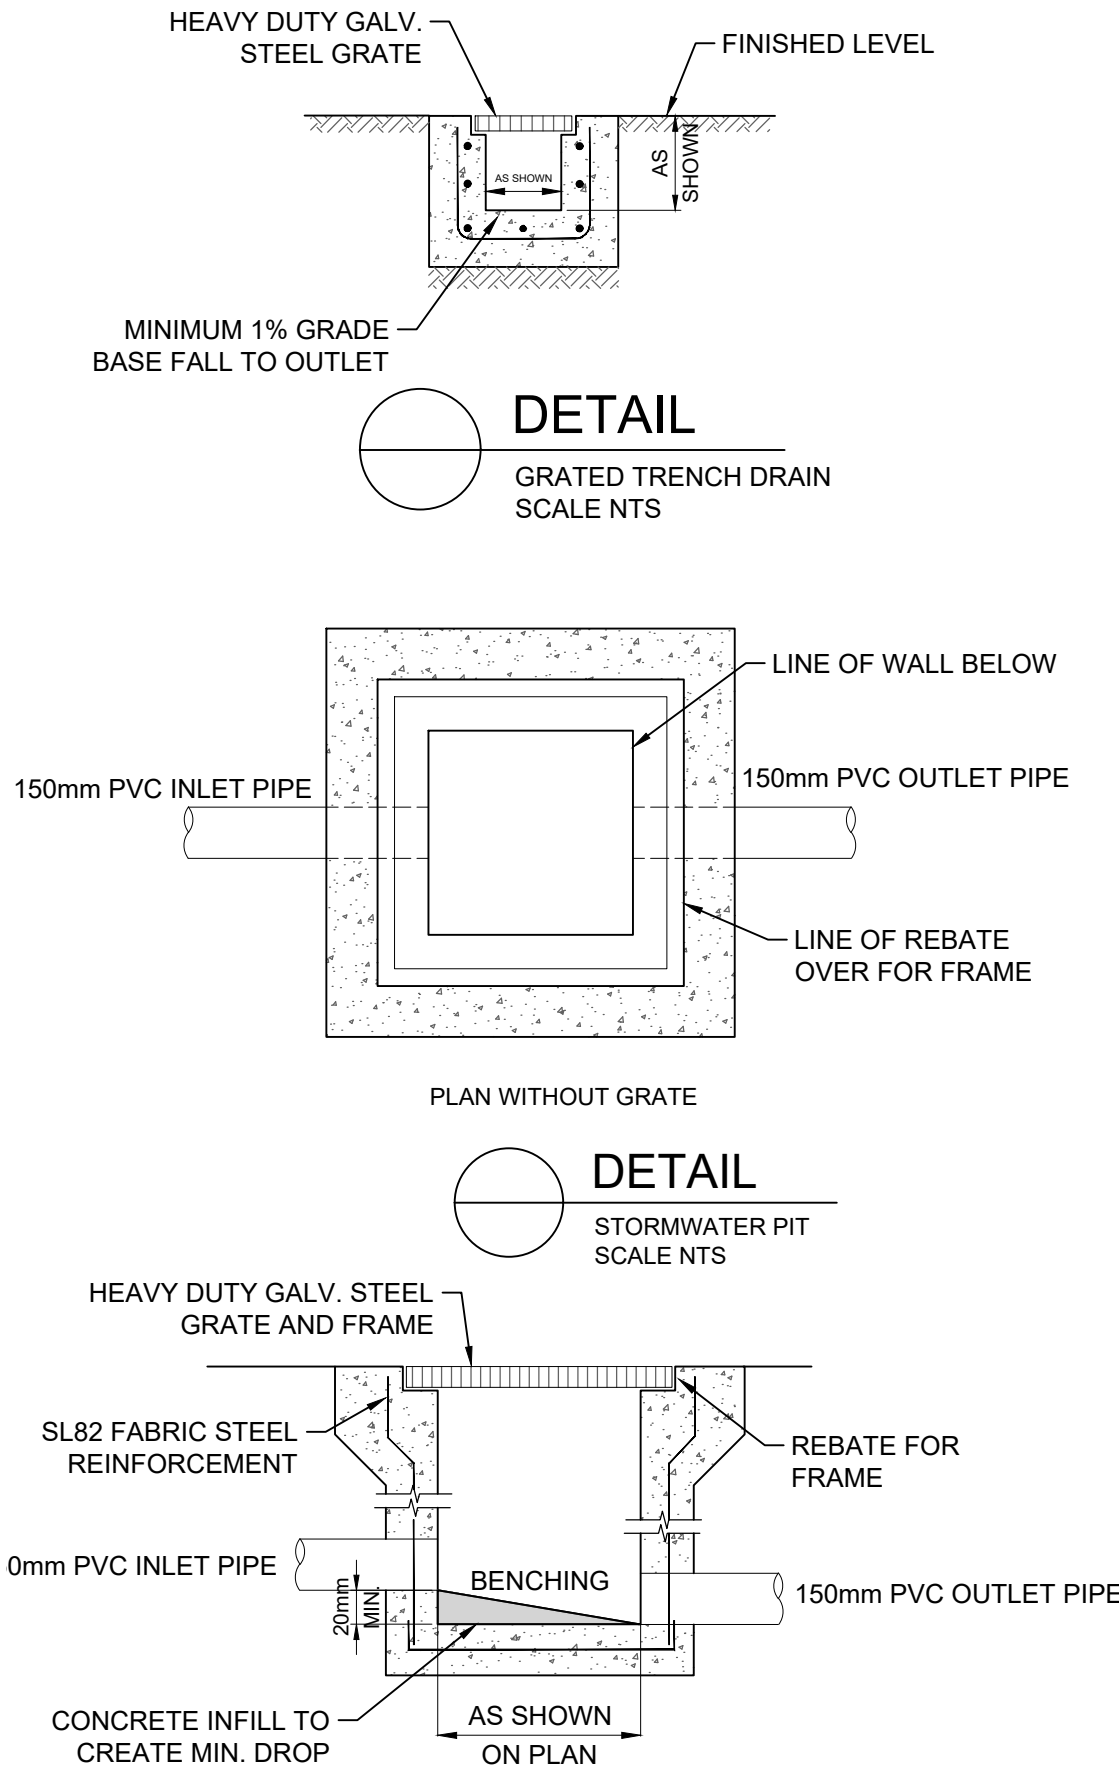

B	ISSUED FOR D.A.	29.06.22	J.E.	K.E.	
A	ISSUED FOR D.A.	07.06.22	J.E.	K.E.	
No.	Description	Date	Issued by	Checked by	

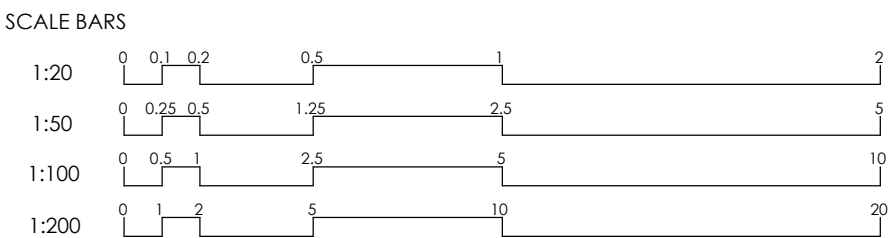

CLIENT:
MS R NEWTON AND MS A CLEARY

ARCHITECT:
KRFT STUDIO



SUIT 2.04, L2, BLDG 3,
35 WATERLOO RD., MACQUARIE PARK, NSW, 2113
info@smartstructs.com.au | www.smartstructs.com.au

DRAWING TITLE
STORMWATER DRAINAGE SECTIONS
AND DETAILS

SHEET NO. D07	REV. B	SCALE @ A1 NTS
DESIGNED: K.E.	DRAWN: J.E.	AUTHORISED: K.E.

PROJECT
49 TORONTO AVENUE, CROMER
NSW 2010

NORTH	PROJECT NO. 220088
	PROJECT START DATE: JUNE 2022

