


DEVELOPMENT APPLICATION - AMENDED

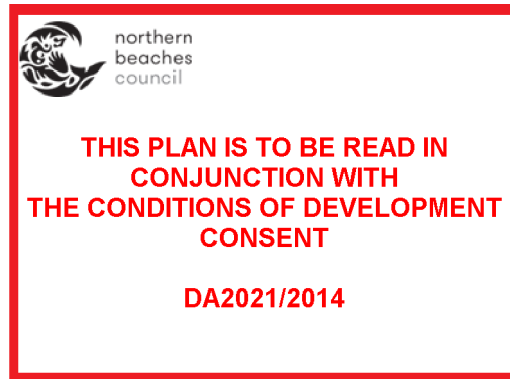

DOCUMENT REGISTER

DAY

MONTH

YEAR

9	31	29	16						
8	8	9	2						
21	21	21	22						

DRG No.

DRG TITLE

0.00

Cover Page

0.01

Site Analysis Plan

0.02

Site Plan

0.03.a

Shadow Diagram - Winter Solstice 9am

0.03.b

Shadow Diagram - Winter Solstice 12pm

0.03.c

Shadow Diagram - Winter Solstice 3pm

0.04

Basix Commitments

0.05

Area Calculations

0.06

Waste Management / Sediment & Erosion Plan

Plans

1.00

Existing / Demolition Plan

1.01

Proposed Ground Floor

1.02

Proposed First Floor Extension

1.03

Proposed Roof Plan

Sections

2.01

Sections A&B

Elevations

3.01

Elevations North & South

3.02

Elevations East & West

3.03

Streetscape

Finishes

4.01

Perspectives

4.02

External Finishes Board

4.03

External Finishes Elevation

DISTRIBUTION

CONTACT

No. Copies

Client

David Last

Consultants

Council

ISSUE TYPE

I=Information P=Preliminary T=Tender A=Approval C=Construction

ISSUE METHOD

P=Post X=Express Post E=Email H=Hand

LEGEND		TO ENSURE PRINT IS TO SCALE CHECK THIS DIMENSION					50mm 40 30 20 10 0					REVISION		DATE		DESCRIPTION		STUDIO • IL m. 0410 939 021 e. inkenlyell@gmail.com.au ABN 55 497 420 360 @ COPYRIGHT 2022 - ALL RIGHTS RESERVED. NO PART OF THIS DESIGN TO BE ALTERED OR REPRODUCED WITHOUT WRITTEN PERMISSION			PROJECT:		29 PARNI PLACE 1ST FLOOR EXTENSION		SCALE N/A @ A3		TITLE COVER PAGE	
												CLIENT:		DAVID & PIP LAST 29 PARNI PLACE FRENCHS FOREST, NSW 2086		DRAWN: IL					DRAWING NO. 0.00		REVISION D					

 **northern
beaches
council**

**THIS PLAN IS TO BE READ IN
CONJUNCTION WITH
THE CONDITIONS OF DEVELOPMENT
CONSENT**

DA2021/2014




FOR APPROVAL

 **northern
beaches
council**

**THIS PLAN IS TO BE READ IN
CONJUNCTION WITH
THE CONDITIONS OF DEVELOPMENT
CONSENT**

DA2021/2014

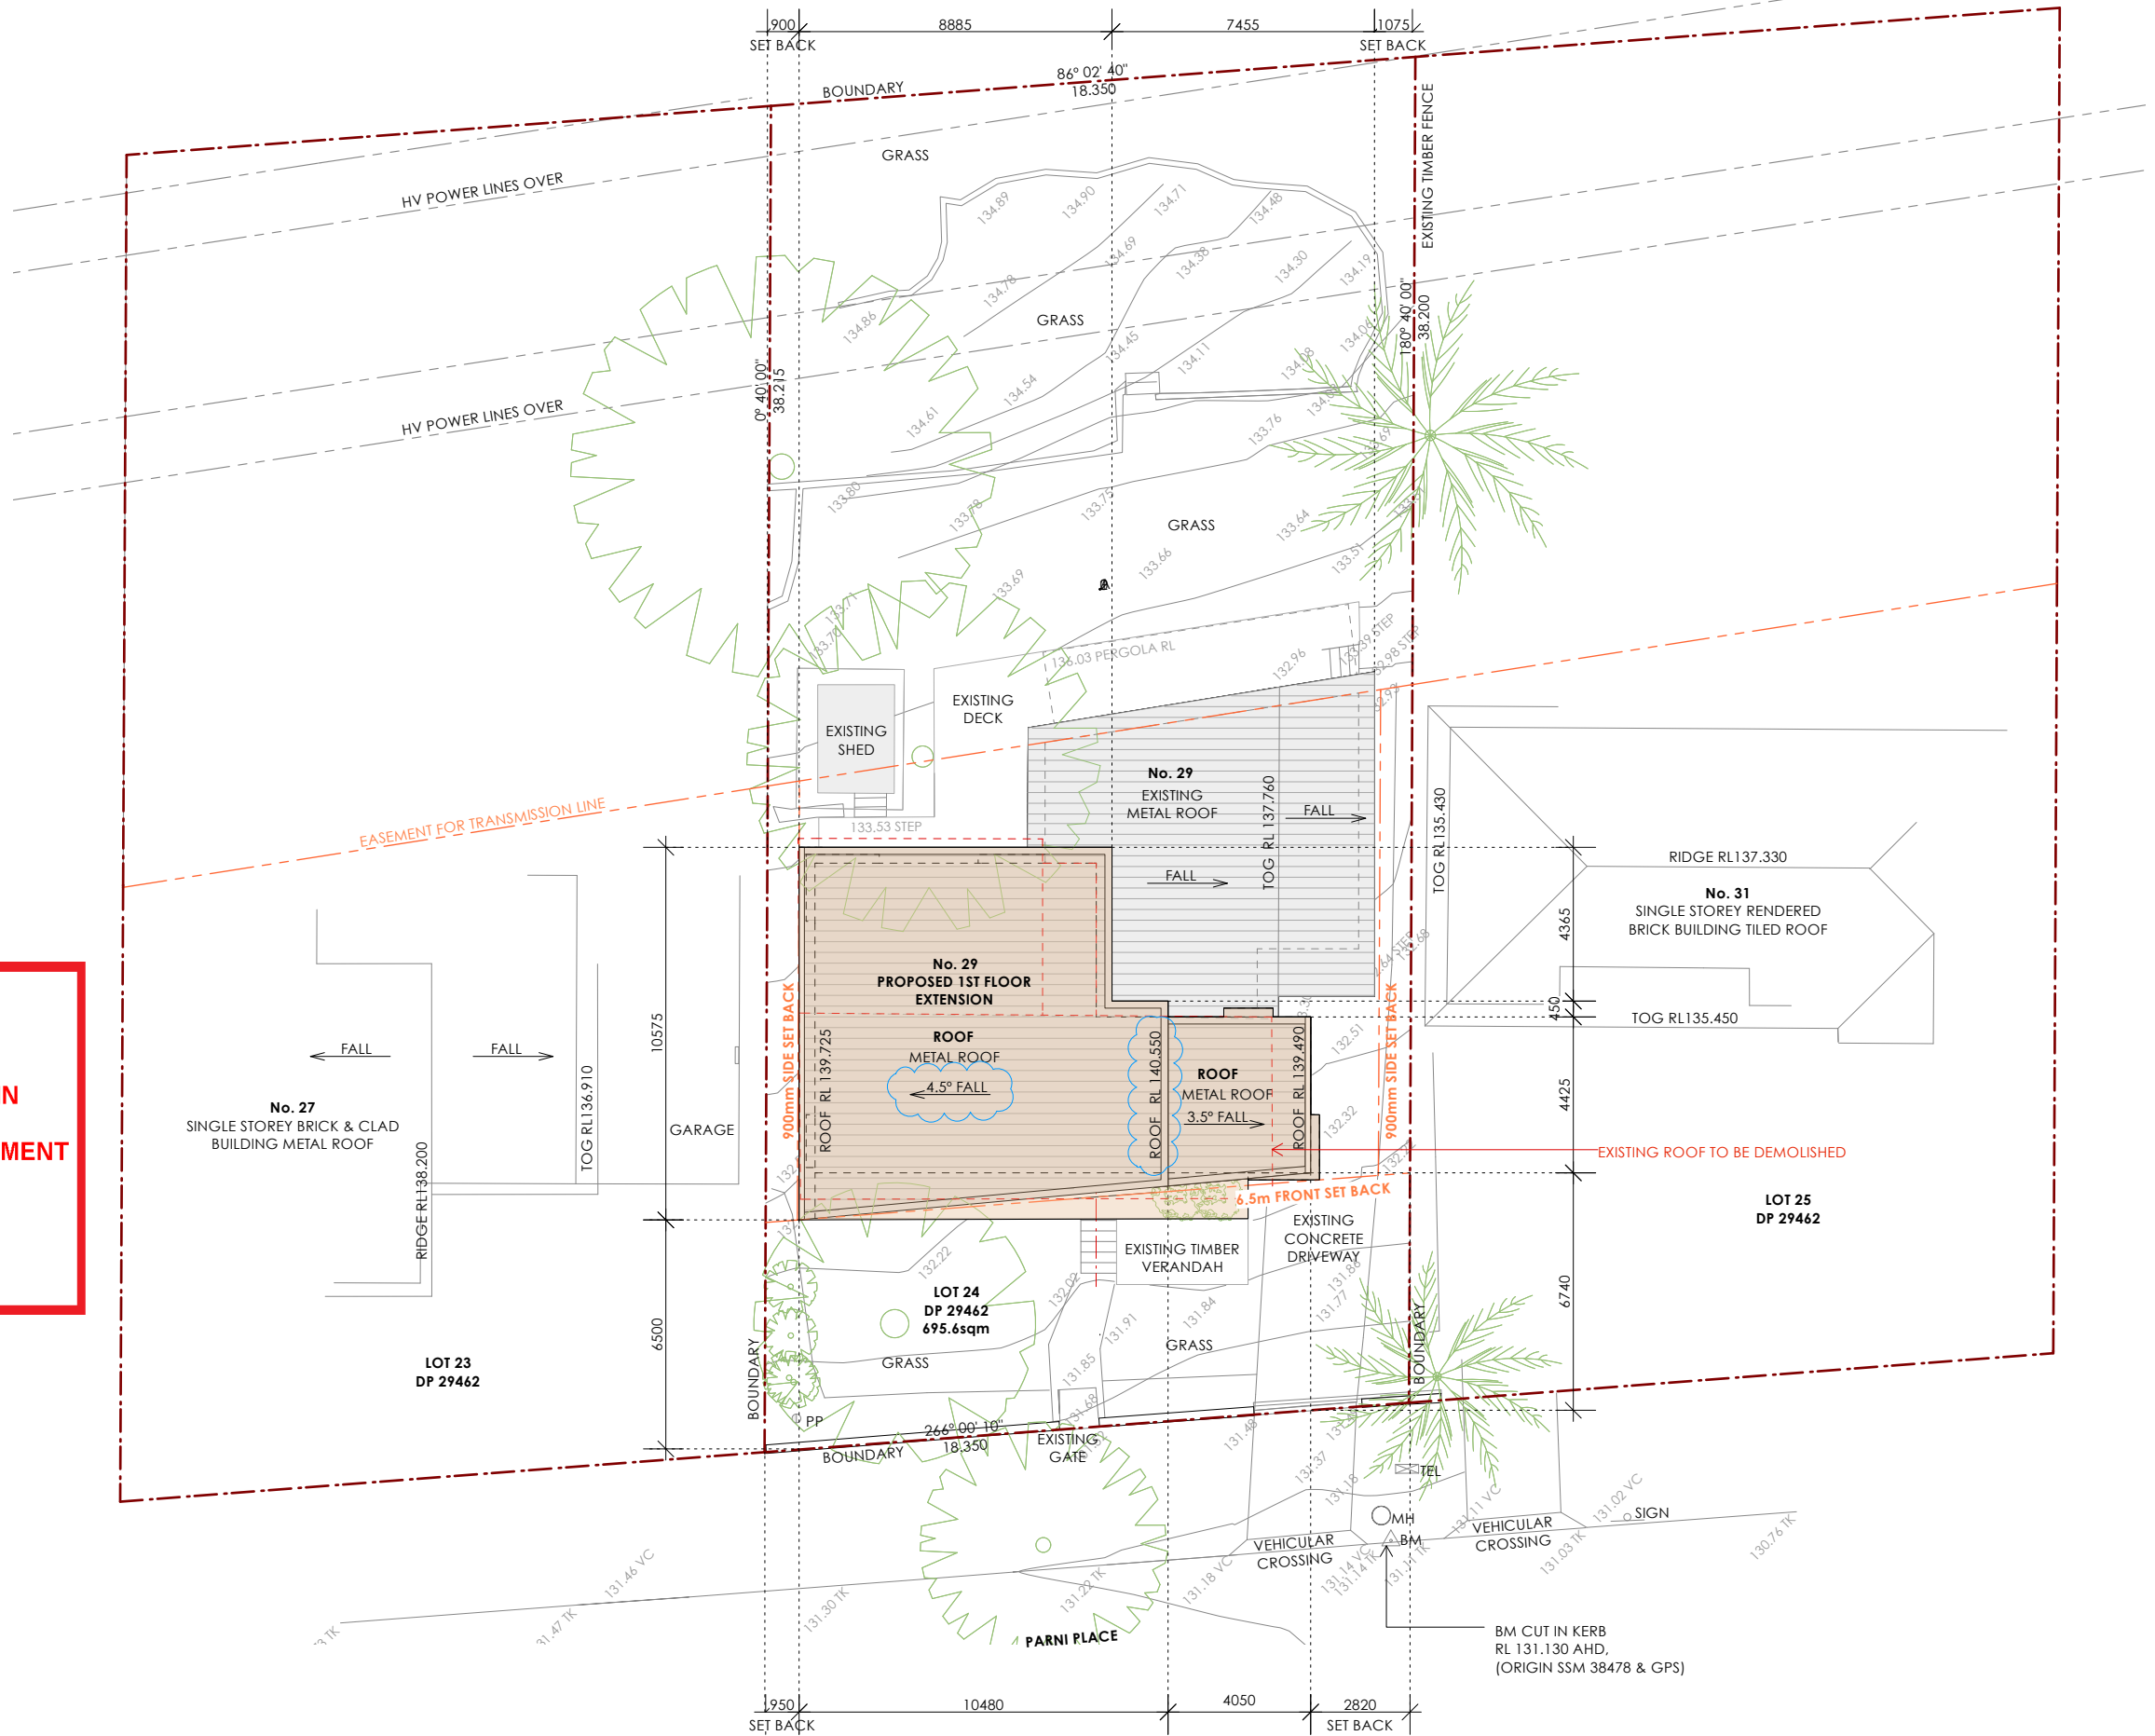

LEGEND			
	EXISTING WALLS / FLOORS		NOTE: PLAN TO BE READ IN CONJUNCTION WITH FINISHES BOARD & SCHEDULES CONTRACTOR TO CHECK ALL DIMENSIONS ON SITE PRIOR TO COMMENCING CONSTRUCTION DO NOT SCALE FROM THIS DRAWING USE GIVEN DIMENSIONS ALL BUILDING WORK TO COMPLY WITH AUSTRALIAN STANDARDS & THE NATIONAL CONSTRUCTION CODE OF AUSTRALIA ANY VARIATION OF THESE DRAWINGS REQUIRES WRITTEN PERMISSION FROM STUDIO IL
	TO BE DEMOLISHED		
	PROPOSED WALLS / FLOORS		
	PROPOSED		

REVISION	DATE	DESCRIPTION
A	09.08.21	PRELIMINARY ISSUE
B	31.08.21	PRELIMINARY ISSUE - AMENDED
C	29.09.21	FOR APPROVAL
D	16.02.22	FOR APPROVAL - AMENDED

STUDIO • IL


m. 0410 939 021 e. inkeniyell@gmail.com.au
ABN 55 497 420 360

© COPYRIGHT 2022 - ALL RIGHTS RESERVED.
NO PART OF THIS DESIGN TO BE ALTERED OR REPRODUCED
WITHOUT WRITTEN PERMISSION

PROJECT:
29 PARNI PLACE
1ST FLOOR EXTENSION



CLIENT:
DAVID & PIP LAST
29 PARNI PLACE
FRENCHS FOREST, NSW 2086

FOR APPROVAL		
SCALE 1:200 @ A3		
TITLE SITE PLAN		
DRAWN: IL	DRAWING NO. 0.02	REVISION D

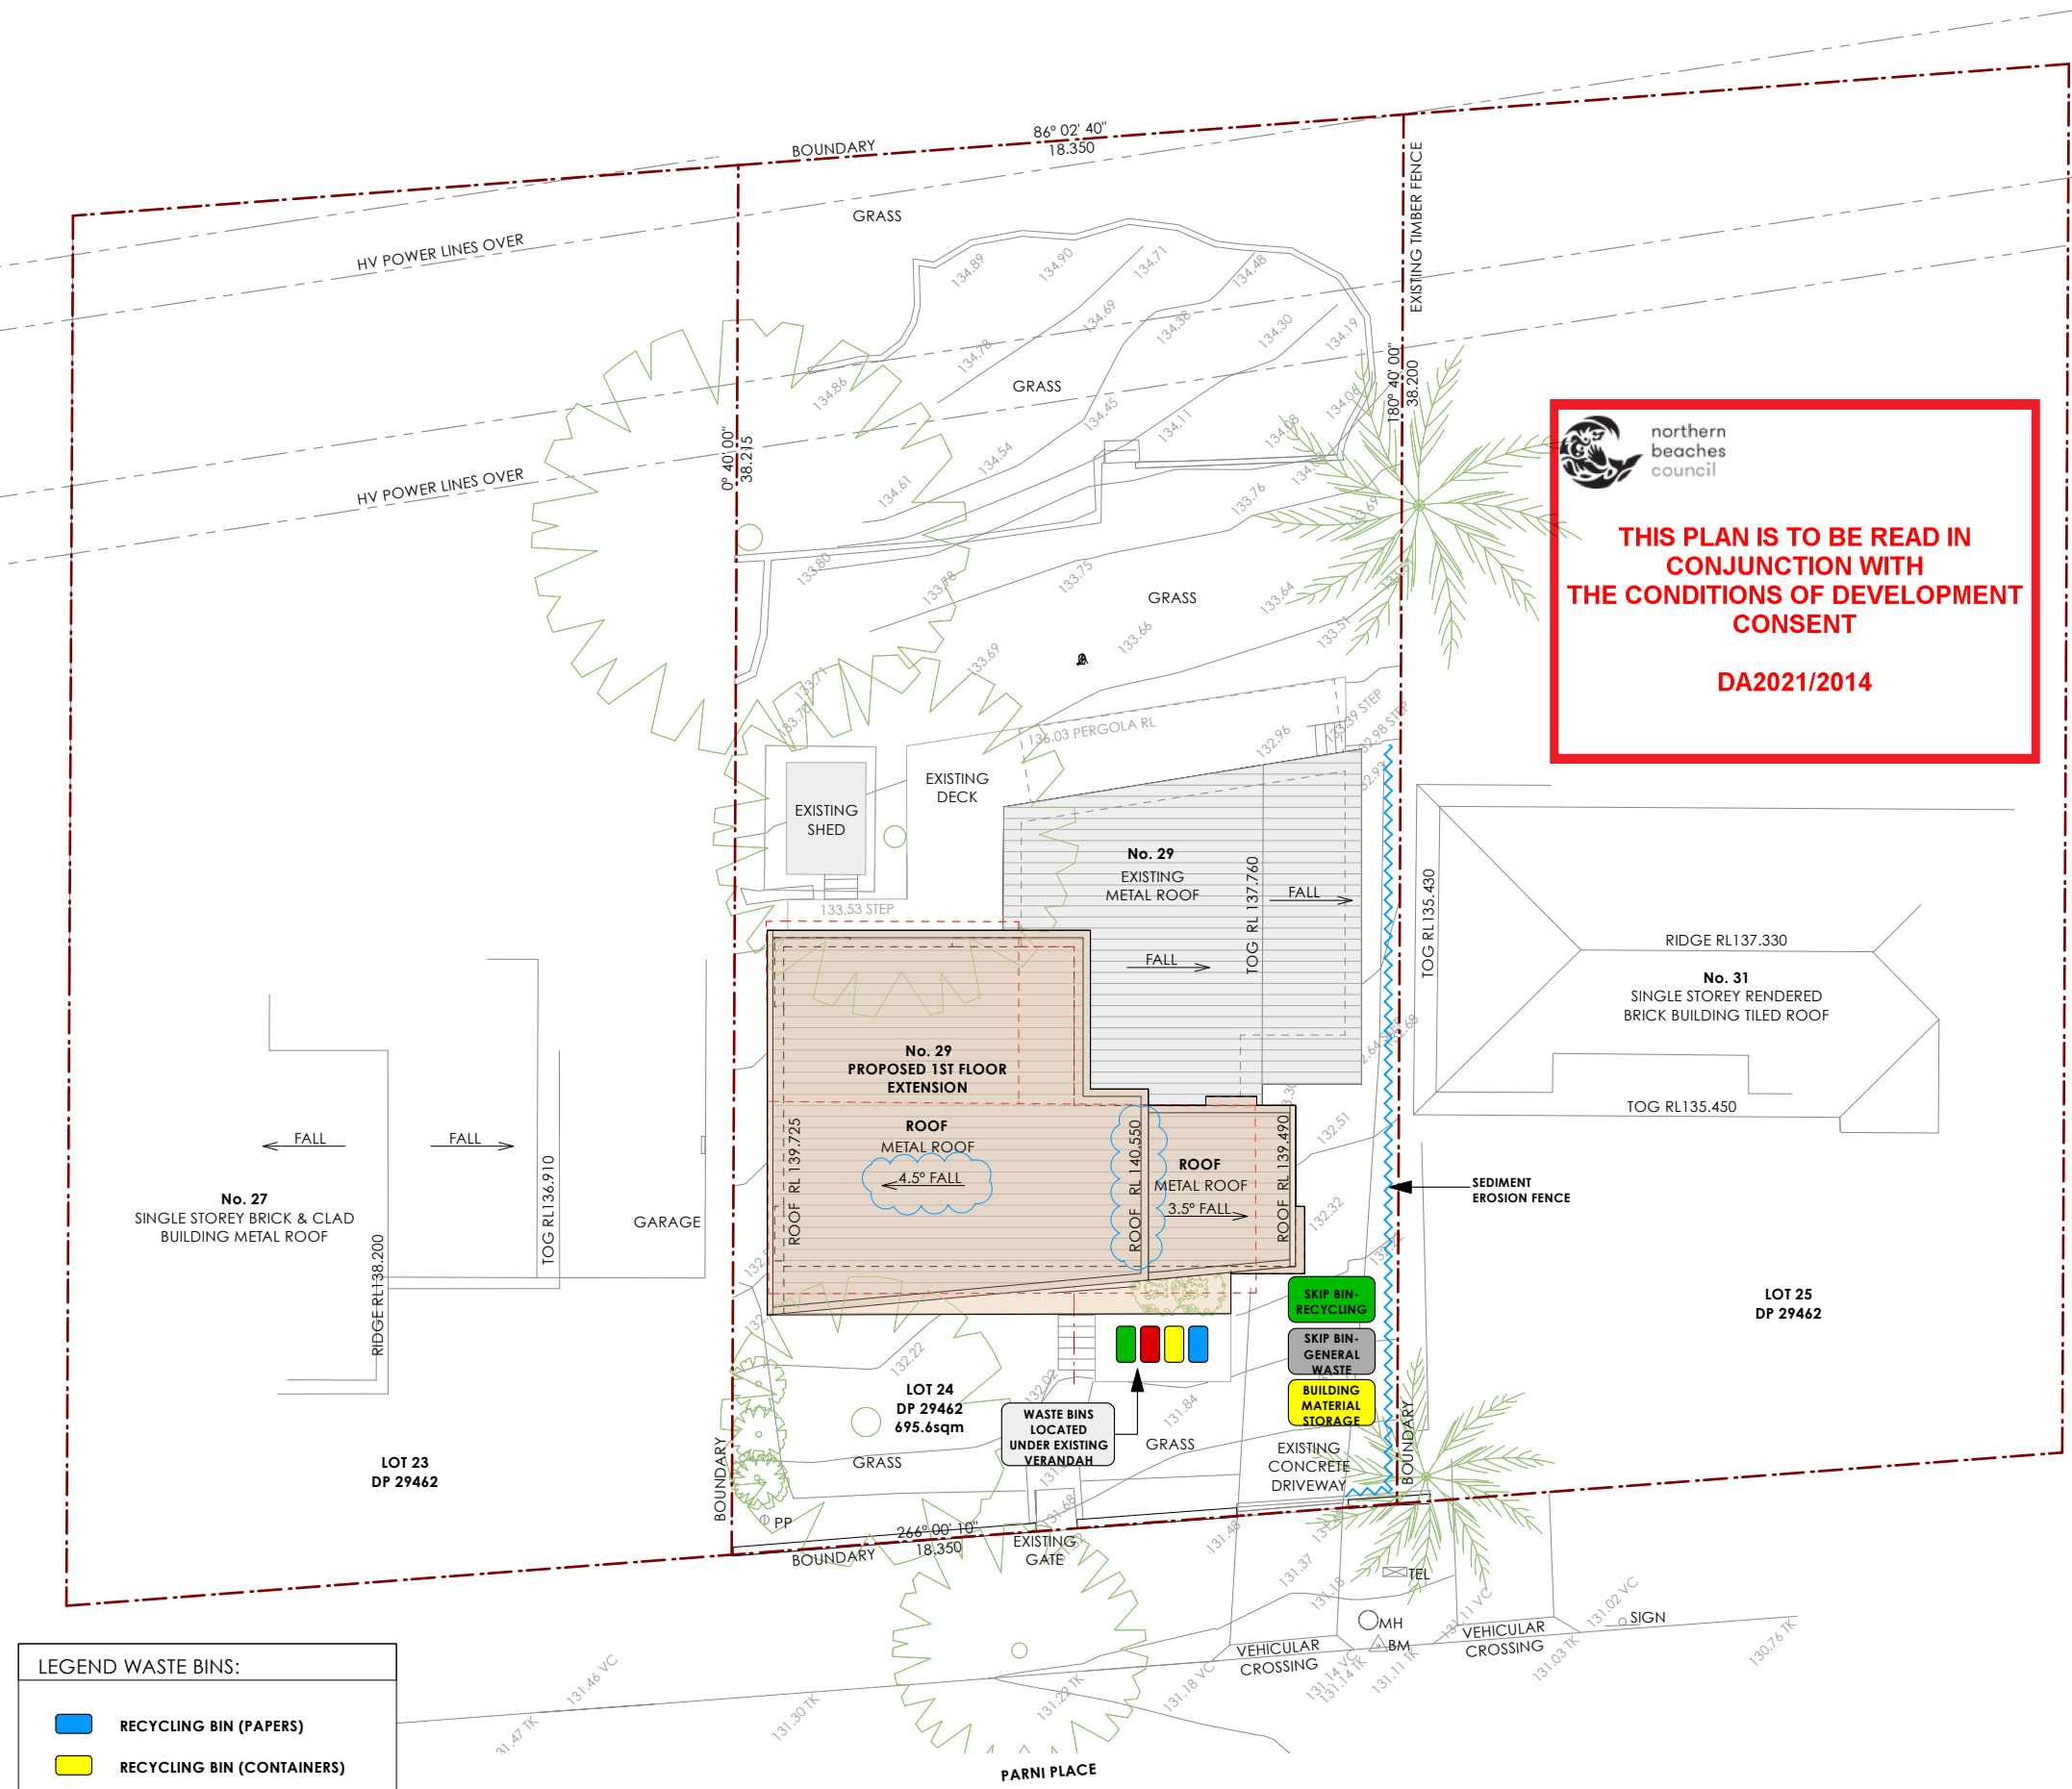

THIS PLAN IS TO BE READ IN CONJUNCTION WITH THE CONDITIONS OF DEVELOPMENT CONSENT

DA2021/2014

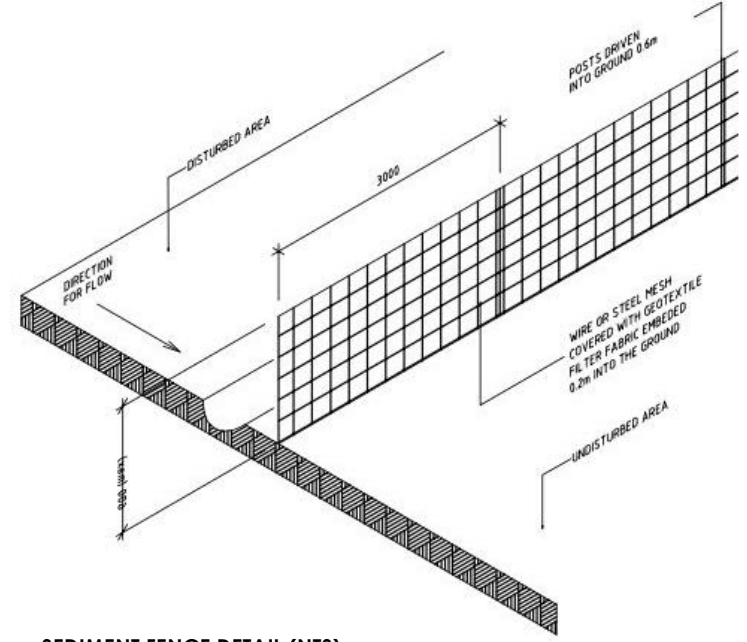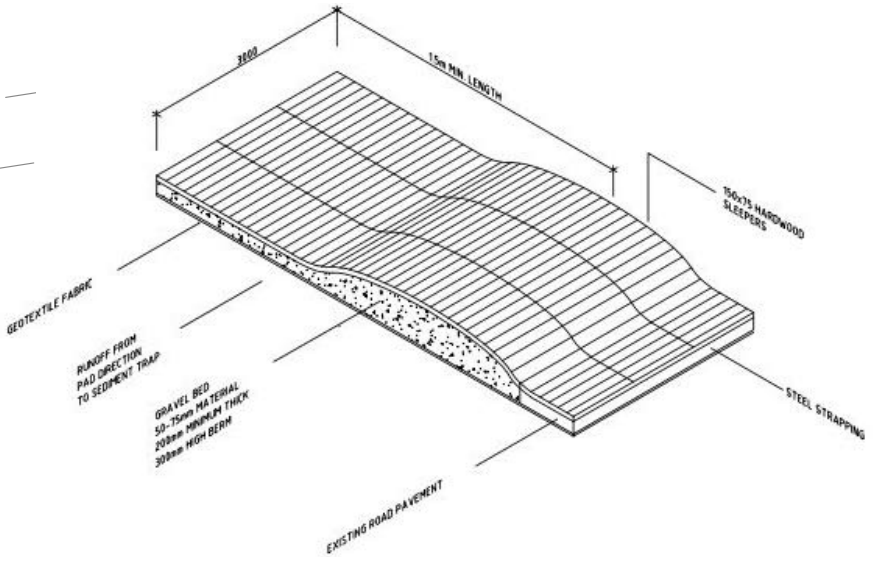

LEGEND:

SEDIMENT FENCE

NOTE:
 SEDIMENT CONTROL FENCING, SANDBAGS & GEOTEXTILE TO BE INSTALLED ALONG BOUNDARY DURING CONSTRUCTION TO BE INSPECTED REGULARLY & REPAIRED AS NEEDED

FOR APPROVAL

LEGEND			TO ENSURE PRINT IS TO SCALE CHECK THIS DIMENSION ▶			50mm 40 30 20 10 0			REVISION		DATE		DESCRIPTION		STUDIO • IL m. 0410 939 021 e. inkenlyell@gmail.com.au ABN 55 497 420 360 © COPYRIGHT 2022 - ALL RIGHTS RESERVED. NO PART OF THIS DESIGN TO BE ALTERED OR REPRODUCED WITHOUT WRITTEN PERMISSION		PROJECT: 29 PARNI PLACE 1ST FLOOR EXTENSION CLIENT: DAVID & PIP LAST 29 PARNI PLACE FRENCHS FOREST, NSW 2086			SCALE 1:200 @ A3		
EXISTING WALLS / FLOORS TO BE DEMOLISHED PROPOSED WALLS / FLOORS PROPOSED		N		NOTE: PLAN TO BE READ IN CONJUNCTION WITH FINISHES BOARD & SCHEDULES CONTRACTOR TO CHECK ALL DIMENSIONS ON SITE PRIOR TO COMMENCING CONSTRUCTION DO NOT SCALE FROM THIS DRAWING USE GIVEN DIMENSIONS ALL BUILDING WORK TO COMPLY WITH AUSTRALIAN STANDARDS & THE NATIONAL CONSTRUCTION CODE OF AUSTRALIA ANY VARIATION OF THESE DRAWINGS REQUIRES WRITTEN PERMISSION FROM STUDIO IL			A B		29.09.21 16.02.22		FOR APPROVAL FOR APPROVAL - AMENDED		TITLE WASTE MANAGEMENT SEDIMENT & EROSION PLAN							DRAWN: IL	DRAWING NO. 0.06	REVISION B


DA2021/2014



SCALE 1:200 @ A3		
TITLE EXISTING/DEMOLITION GROUND FLOOR PLAN		
DRAWN: IL	DRAWING NO. 1.00	REVISION D



DA2021/2014

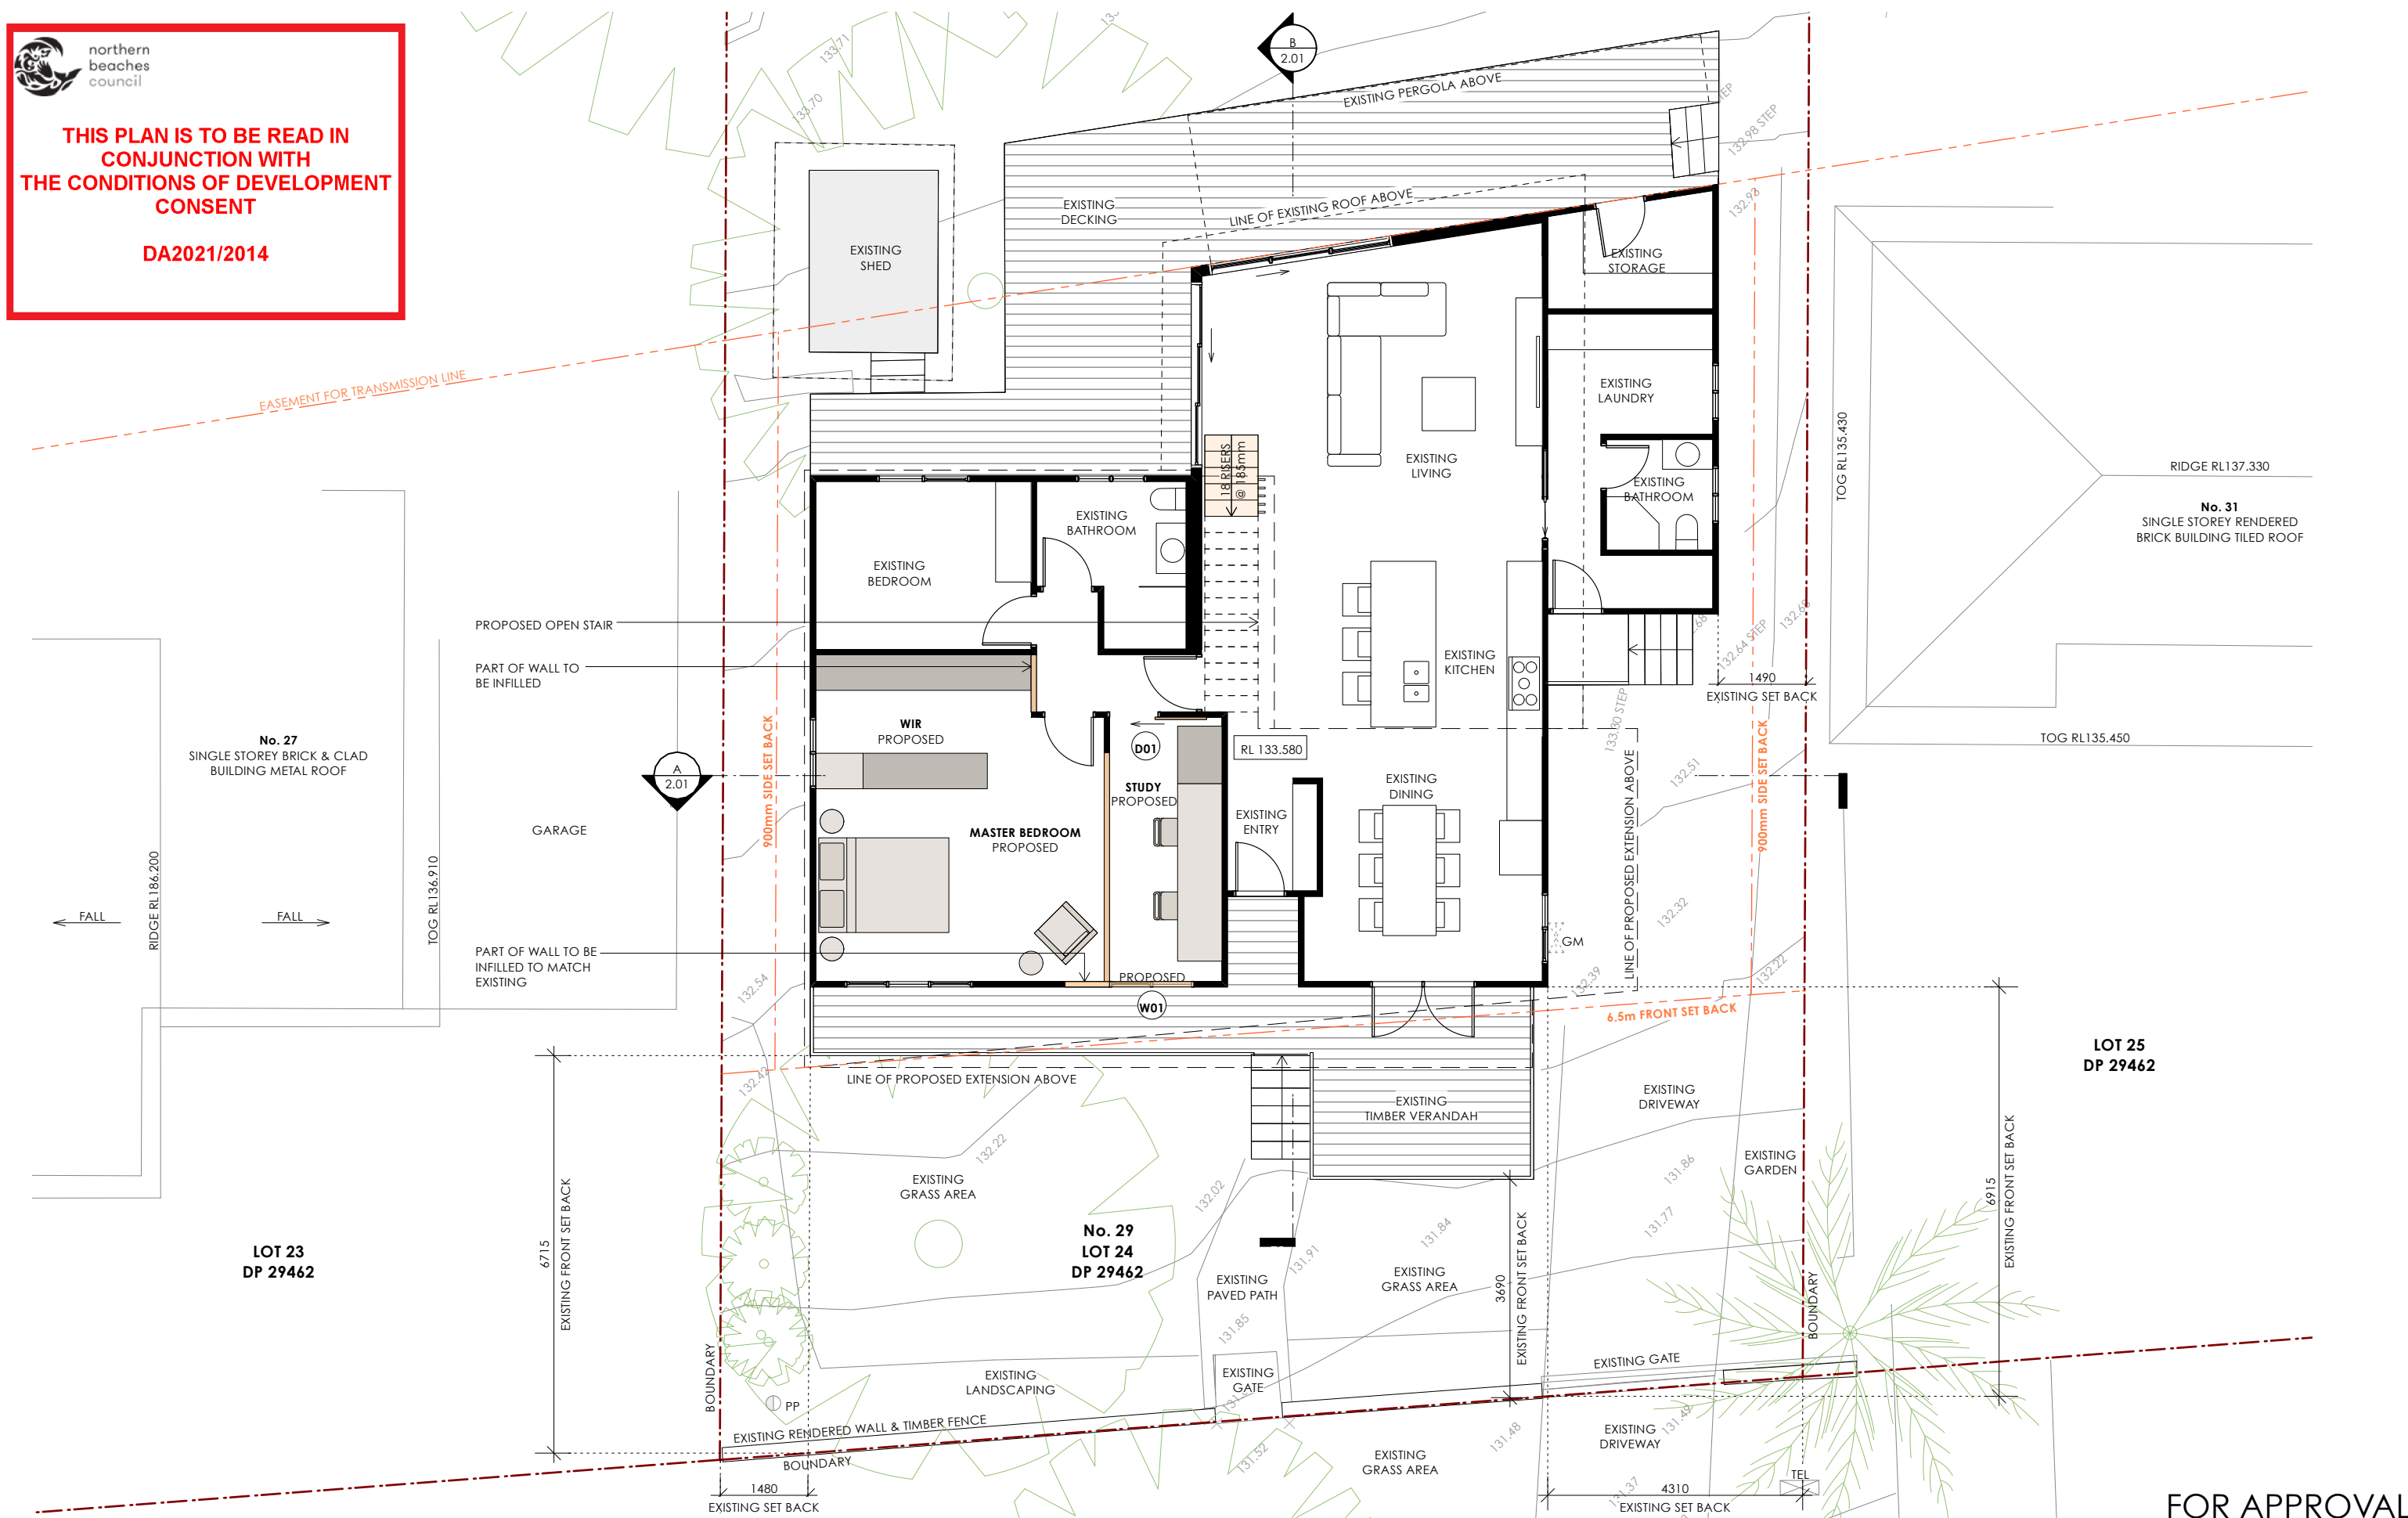

FOR APPROVAL


LEGEND		TO ENSURE PRINT IS TO SCALE CHECK THIS DIMENSION ▶ 50mm 40 30 20 10 0					REVISION		DATE		DESCRIPTION		STUDIO • IL m. 0410 939 021 e. inkenlyell@gmail.com.au ABN 55 497 420 360 @ COPYRIGHT 2022 - ALL RIGHTS RESERVED. NO PART OF THIS DESIGN TO BE ALTERED OR REPRODUCED WITHOUT WRITTEN PERMISSION			PROJECT: 29 PARNI PLACE 1ST FLOOR EXTENSION CLIENT: DAVID & PIP LAST 29 PARNI PLACE FRENCHS FOREST, NSW 2086		SCALE 1:100 @ A3		
EXISTING WALLS / FLOORS TO BE DEMOLISHED PROPOSED WALLS / FLOORS PROPOSED		N		NOTE: PLAN TO BE READ IN CONJUNCTION WITH FINISHES BOARD & SCHEDULES CONTRACTOR TO CHECK ALL DIMENSIONS ON SITE PRIOR TO COMMENCING CONSTRUCTION DO NOT SCALE FROM THIS DRAWING USE GIVEN DIMENSIONS ALL BUILDING WORK TO COMPLY WITH AUSTRALIAN STANDARDS & THE NATIONAL CONSTRUCTION CODE OF AUSTRALIA ANY VARIATION OF THESE DRAWINGS REQUIRES WRITTEN PERMISSION FROM STUDIO IL		A 09.08.21 PRELIMINARY ISSUE B 31.08.21 PRELIMINARY ISSUE - AMENDED C 29.09.21 FOR APPROVAL D 16.02.22 FOR APPROVAL - AMENDED		TITLE PROPOSED GROUND FLOOR PLAN		DRAWN: IL	DRAWING NO. 1.01	REVISION D								



northern
beaches
council


THIS PLAN IS TO BE READ IN
CONJUNCTION WITH
THE CONDITIONS OF DEVELOPMENT
CONSENT

DA2021/2014

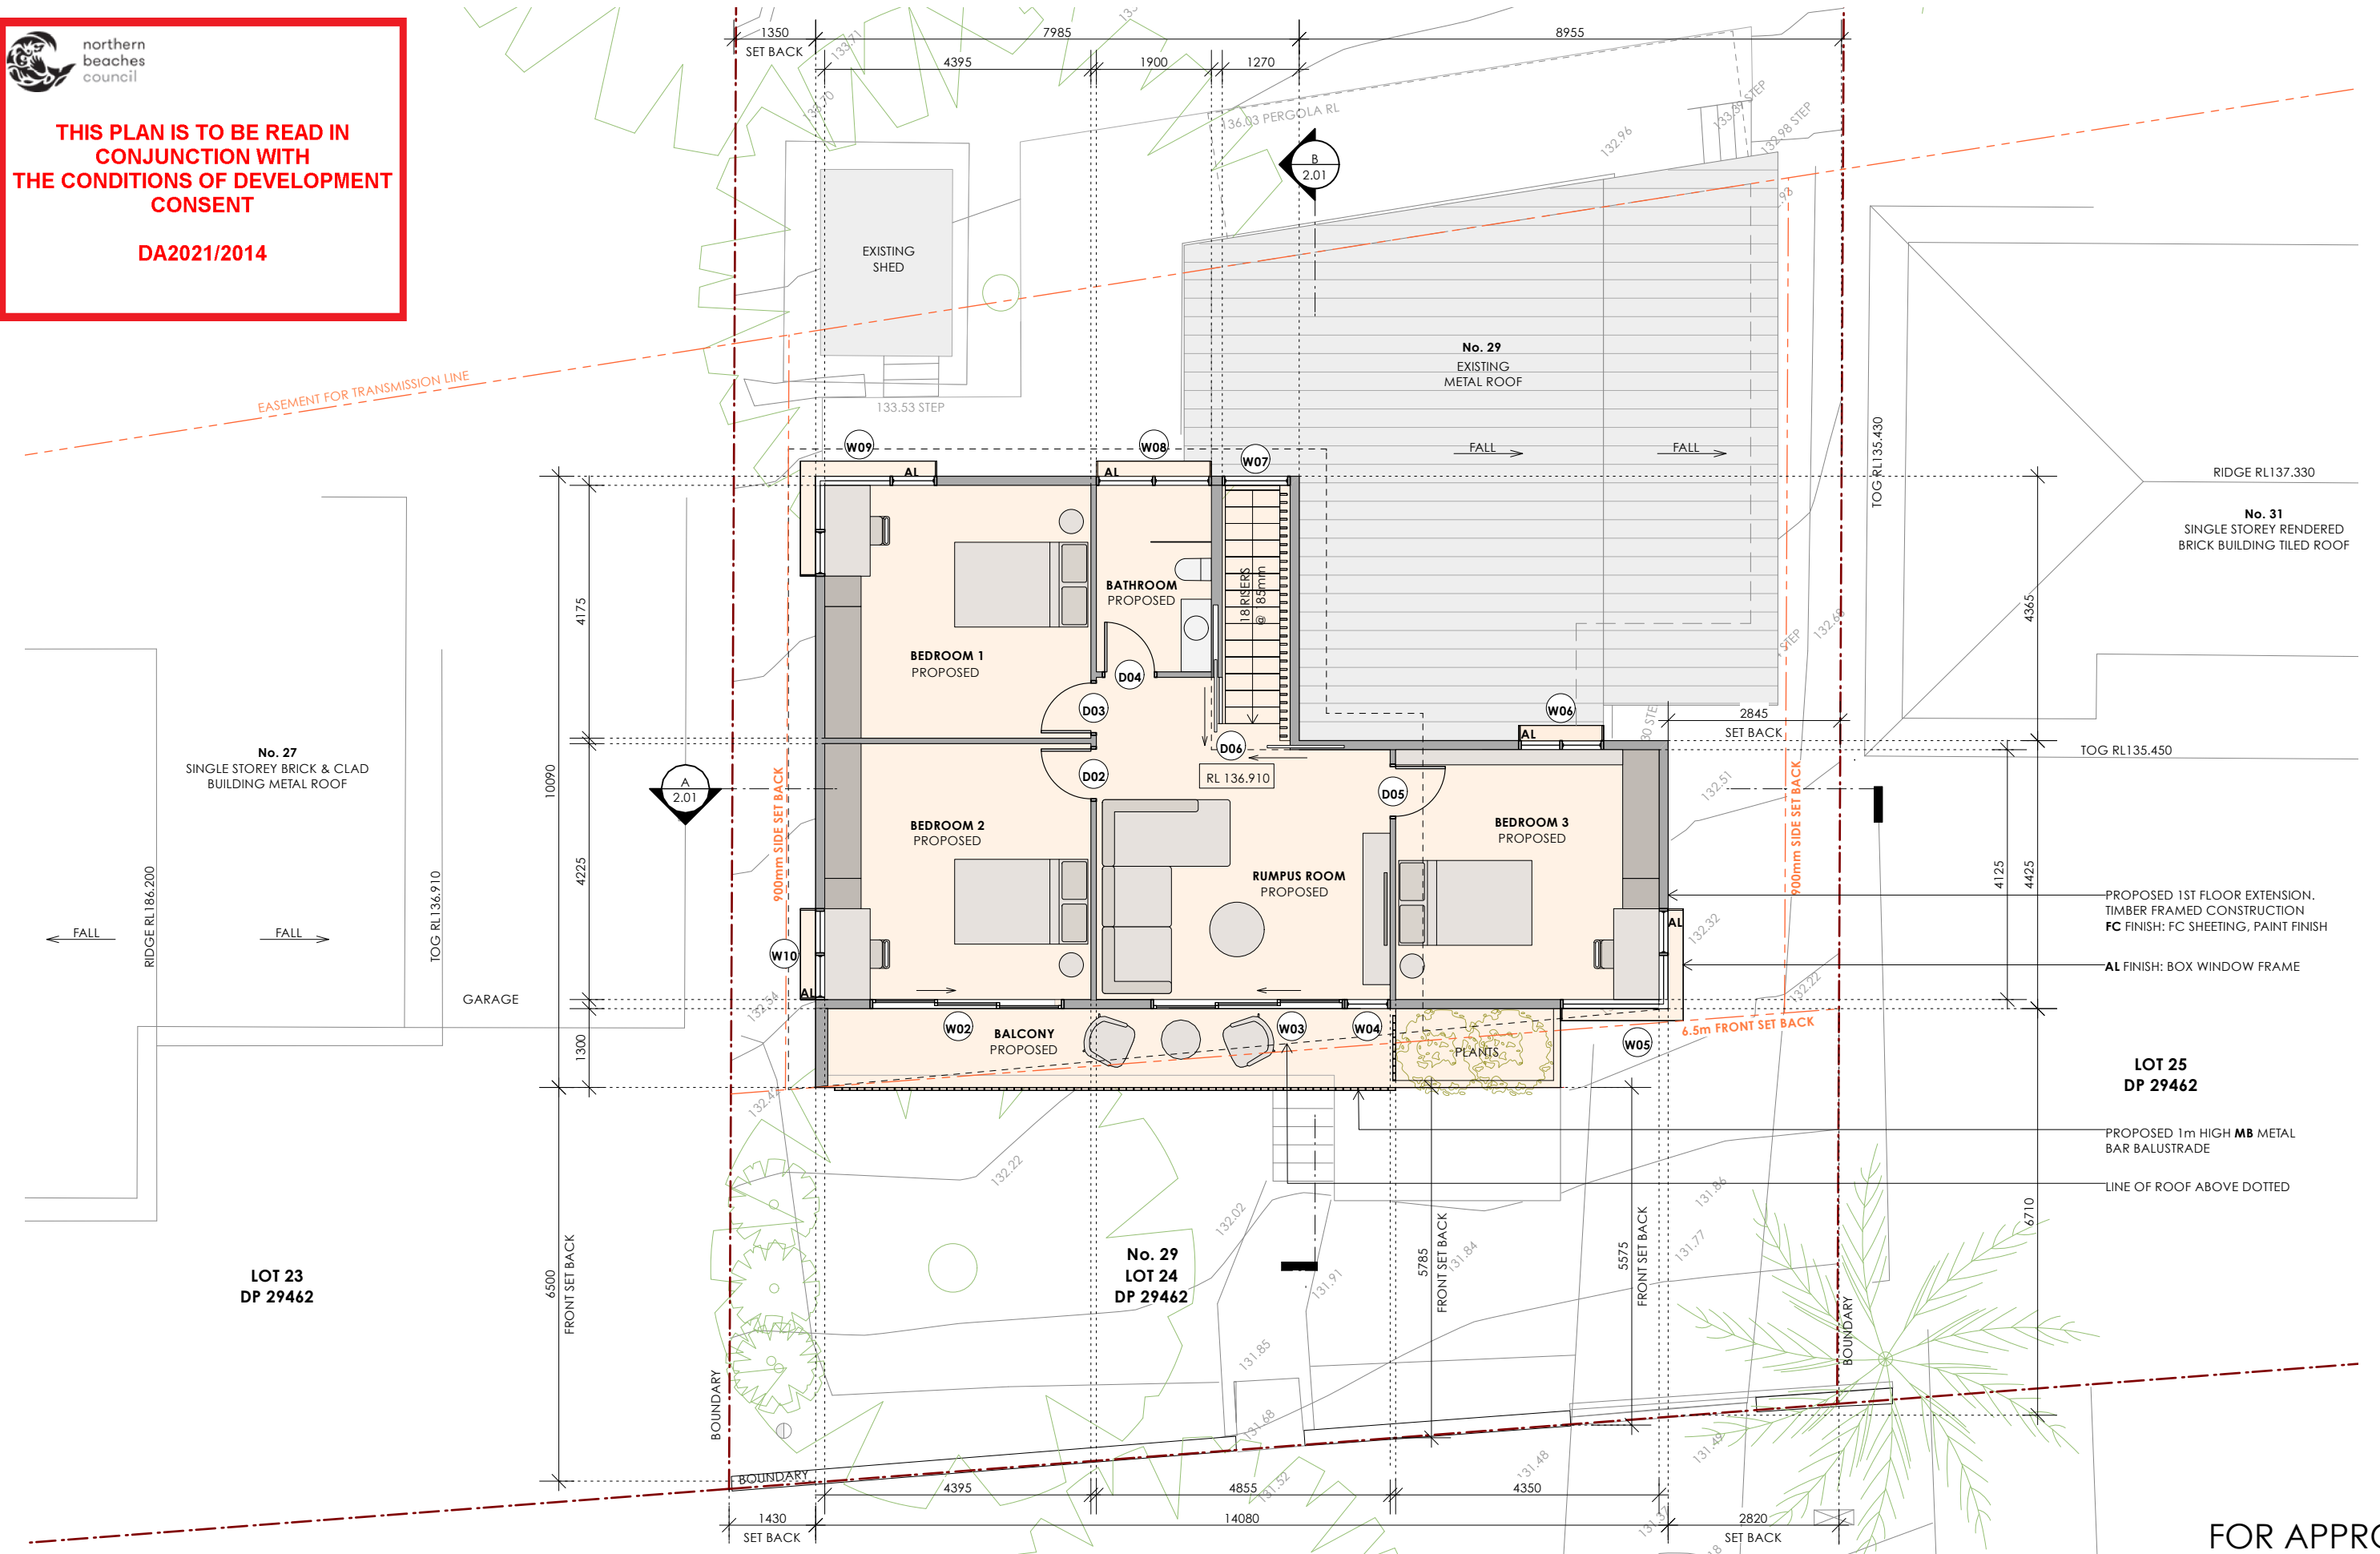

FOR APPROVAL

LEGEND		TO ENSURE PRINT IS TO SCALE CHECK THIS DIMENSION	
	EXISTING WALLS / FLOORS		
	TO BE DEMOLISHED		
	PROPOSED WALLS / FLOORS		
	PROPOSED		

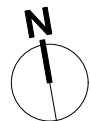

NOTE:
PLAN TO BE READ IN CONJUNCTION WITH FINISHES BOARD & SCHEDULES
CONTRACTOR TO CHECK ALL DIMENSIONS ON SITE PRIOR TO COMMENCING CONSTRUCTION
DO NOT SCALE FROM THIS DRAWING USE GIVEN DIMENSIONS
ALL BUILDING WORK TO COMPLY WITH AUSTRALIAN STANDARDS & THE NATIONAL CONSTRUCTION CODE OF AUSTRALIA
ANY VARIATION OF THESE DRAWINGS REQUIRES WRITTEN PERMISSION FROM STUDIO IL

REVISION	DATE	DESCRIPTION
A	09.08.21	PRELIMINARY ISSUE
B	31.08.21	PRELIMINARY ISSUE - AMENDED
C	29.09.21	FOR APPROVAL
D	16.02.22	FOR APPROVAL - AMENDED

STUDIO • IL

m. 0410 939 021 e. inkenlyell@gmail.com.au
ABN 55 497 420 360

© COPYRIGHT 2022 - ALL RIGHTS RESERVED.
NO PART OF THIS DESIGN TO BE ALTERED OR REPRODUCED
WITHOUT WRITTEN PERMISSION

PROJECT:
29 PARNI PLACE
1ST FLOOR EXTENSION

CLIENT:
DAVID & PIP LAST
29 PARNI PLACE
FRENCHS FOREST, NSW 2086


SCALE 1:100 @ A3

TITLE
PROPOSED EXTENSION
FIRST FLOOR PLAN

DRAWN:	DRAWING NO.	REVISION
IL	1.02	D



DA2021/2014

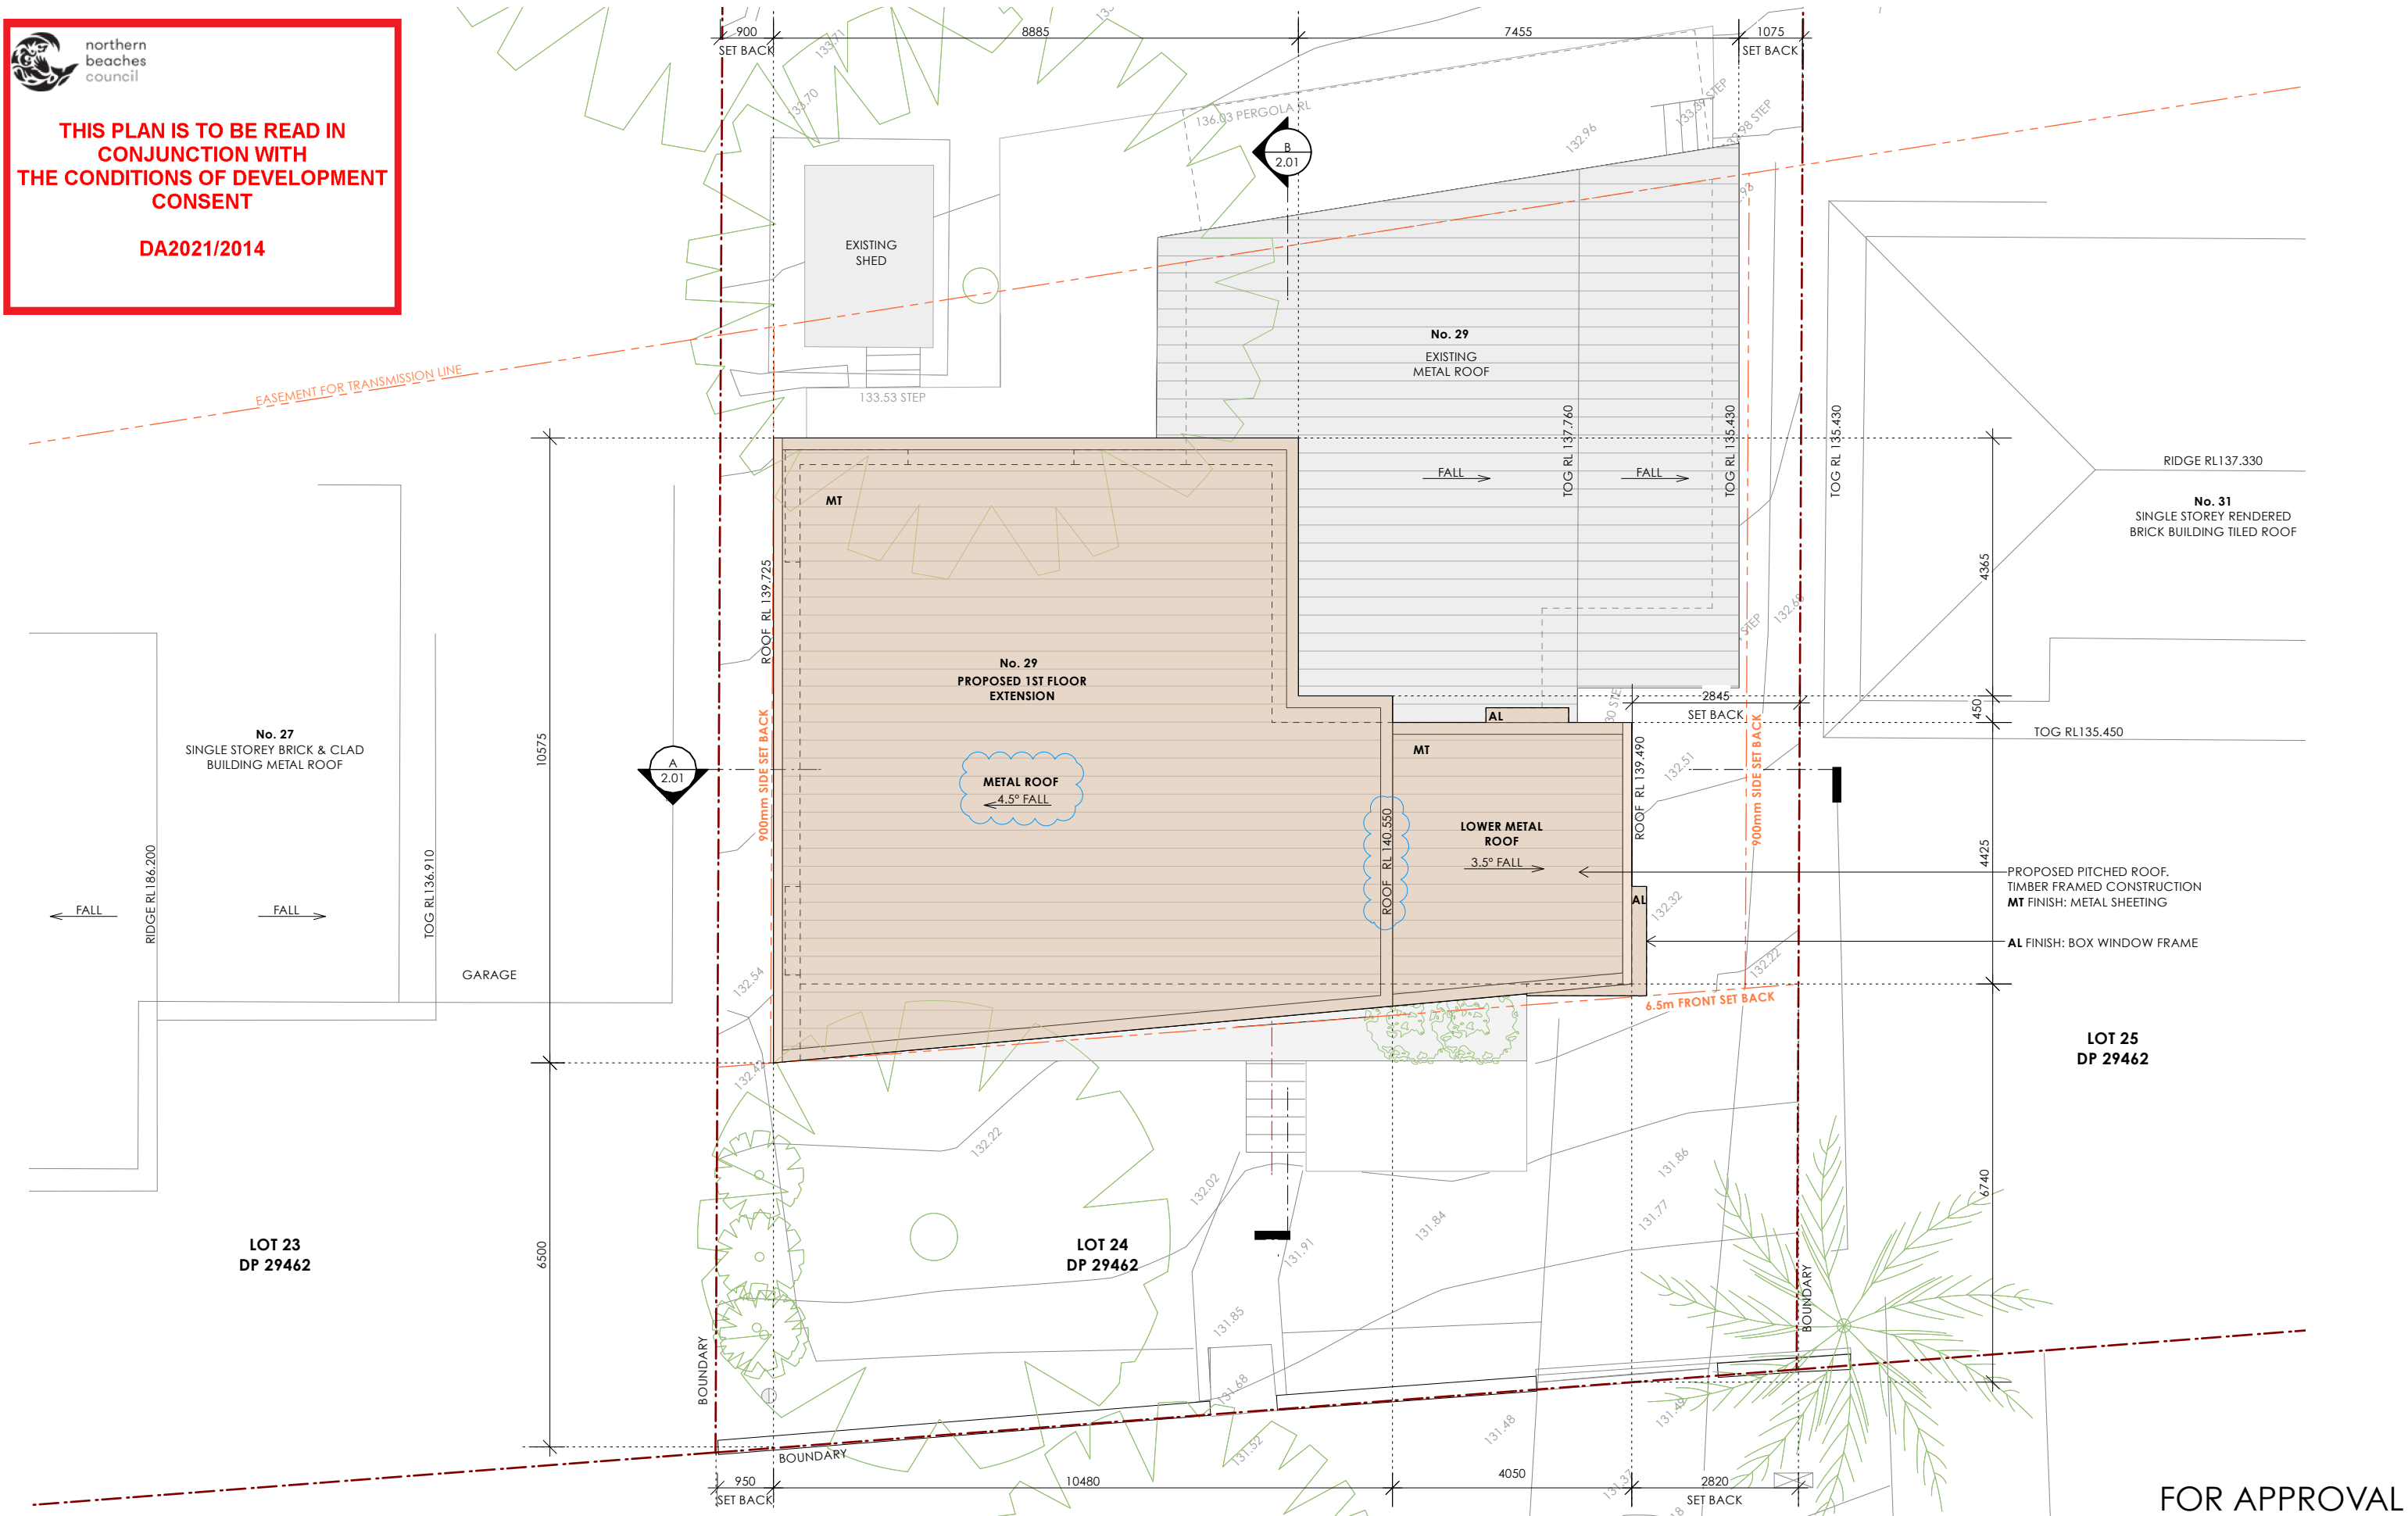

FOR APPROVAL

LEGEND		TO ENSURE PRINT IS TO SCALE CHECK THIS DIMENSION ▶		50mm	40	30	20	10	0
	EXISTING WALLS / FLOORS			NOTE: PLAN TO BE READ IN CONJUNCTION WITH FINISHES BOARD & SCHEDULES CONTRACTOR TO CHECK ALL DIMENSIONS ON SITE PRIOR TO COMMENCING CONSTRUCTION DO NOT SCALE FROM THIS DRAWING USE GIVEN DIMENSIONS ALL BUILDING WORK TO COMPLY WITH AUSTRALIAN STANDARDS & THE NATIONAL CONSTRUCTION CODE OF AUSTRALIA ANY VARIATION OF THESE DRAWINGS REQUIRES WRITTEN PERMISSION FROM STUDIO IL					
	TO BE DEMOLISHED								
	PROPOSED WALLS / FLOORS								
	PROPOSED								

REVISION	DATE	DESCRIPTION
A	09.08.21	PRELIMINARY ISSUE
B	31.08.21	PRELIMINARY ISSUE - AMENDED
C	29.09.21	FOR APPROVAL
D	16.02.22	FOR APPROVAL - AMENDED

STUDIO • IL


m. 0410 939 021 e. inkeniyell@gmail.com
ABN 55 497 420 360

© COPYRIGHT 2022 - ALL RIGHTS RESERVED.
NO PART OF THIS DESIGN TO BE ALTERED OR REPRODUCED
WITHOUT WRITTEN PERMISSION


PROJECT:
29 PARNI PLACE
1ST FLOOR EXTENSION

CLIENT:
DAVID & PIP LAST
29 PARNI PLACE
FRENCHS FOREST, NSW 2086

SCALE 1:100 @ A3		
TITLE PROPOSED EXTENSION ROOF PLAN		
DRAWN: IL	DRAWING NO. 1.03	REVISION D

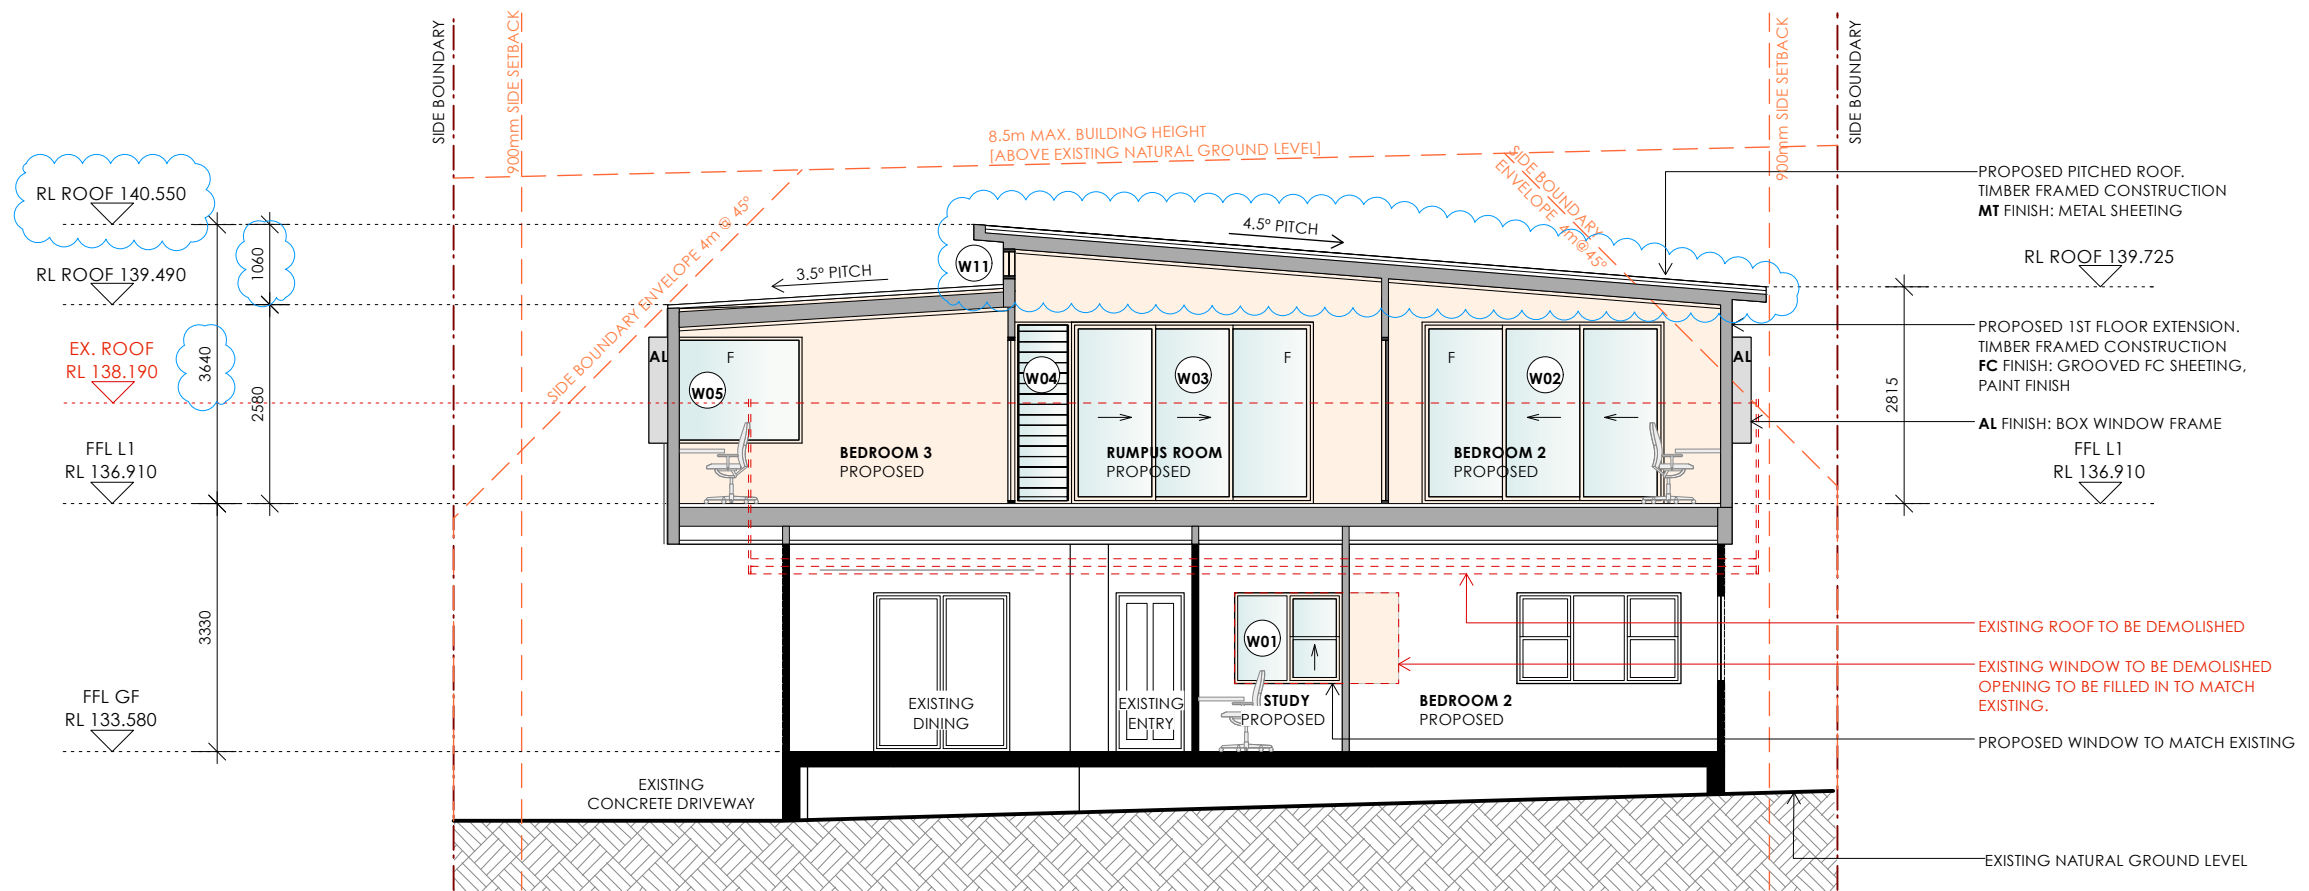

A section A
scale 1:100

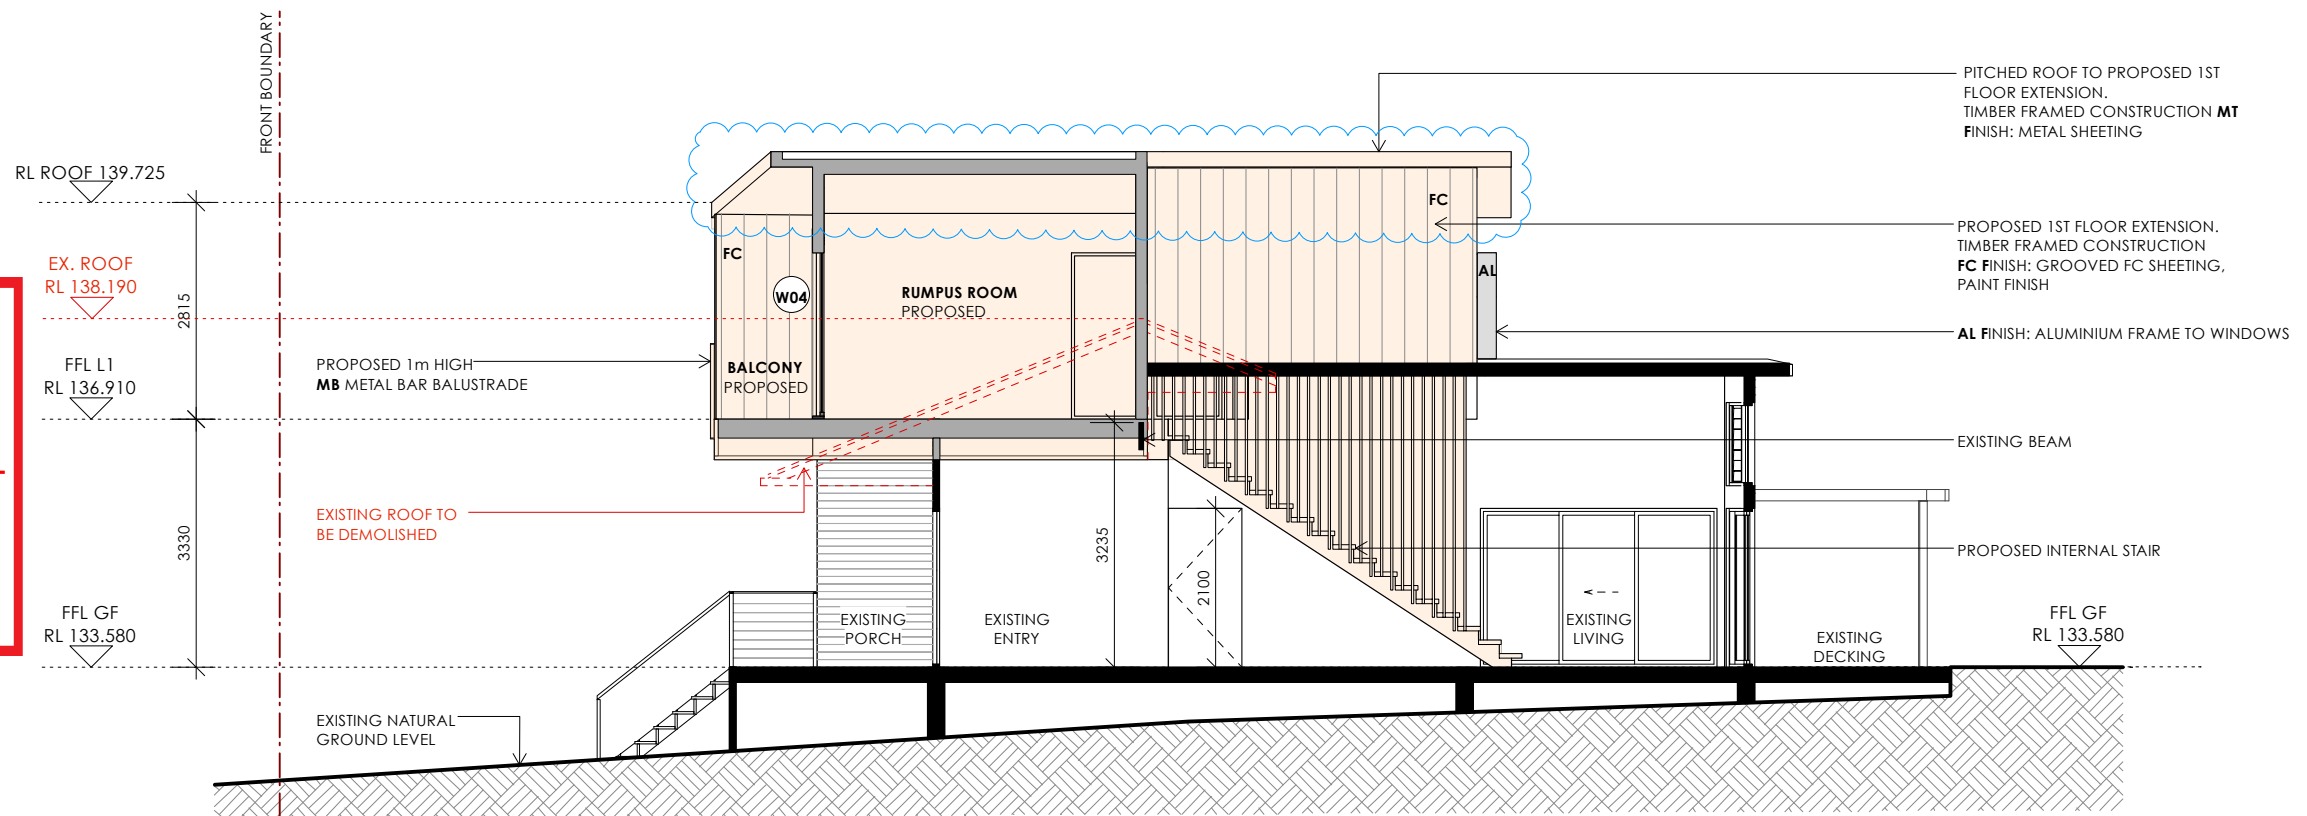

B section B
scale 1:100

 northern
beaches
council

**THIS PLAN IS TO BE READ IN
CONJUNCTION WITH
THE CONDITIONS OF DEVELOPMENT
CONSENT**

DA2021/2014

LEGEND		TO ENSURE PRINT IS TO SCALE CHECK THIS DIMENSION ► 50mm 40 30 20 10 0	
	EXISTING WALLS / FLOORS		
	TO BE DEMOLISHED		
	PROPOSED WALLS / FLOORS		
	PROPOSED		

NOTE:
PLAN TO BE READ IN CONJUNCTION WITH FINISHES BOARD & SCHEDULES
CONTRACTOR TO CHECK ALL DIMENSIONS ON SITE PRIOR TO COMMENCING CONSTRUCTION
DO NOT SCALE FROM THIS DRAWING USE GIVEN DIMENSIONS
ALL BUILDING WORK TO COMPLY WITH AUSTRALIAN STANDARDS & THE NATIONAL CONSTRUCTION CODE OF AUSTRALIA
ANY VARIATION OF THESE DRAWINGS REQUIRES WRITTEN PERMISSION FROM STUDIO IL

REVISION	DATE	DESCRIPTION
A	09.08.21	PRELIMINARY ISSUE
B	31.08.21	PRELIMINARY ISSUE - AMENDED
C	29.09.21	FOR APPROVAL
D	16.02.22	FOR APPROVAL - AMENDED

STUDIO • IL

m. 0410 939 021 e. inkeniyell@gmail.com.au
ABN 55 497 420 360

© COPYRIGHT 2022 - ALL RIGHTS RESERVED.
NO PART OF THIS DESIGN TO BE ALTERED OR REPRODUCED
WITHOUT WRITTEN PERMISSION

PROJECT: 29 PARNI PLACE 1ST FLOOR EXTENSION		SCALE 1:100 @ A3	
CLIENT: DAVID & PIP LAST 29 PARNI PLACE FRENCHS FOREST, NSW 2086		TITLE PROPOSED SECTION A & B	
DRAWN: IL	DRAWING NO. 2.01	REVISION D	

FOR APPROVAL

**THIS PLAN IS TO BE READ IN
CONJUNCTION WITH
THE CONDITIONS OF DEVELOPMENT
CONSENT
DA2021/2014**

AL FINISH: BOX WINDOW FRAME


No. 31
RIDGE RL 137.330

PROPOSED 1m HIGH MB METAL BAR BALUSTRADE

EXISTING ROOF TO BE DEMOLISHED


EXISTING CLADDING

EXISTING VERANDAH

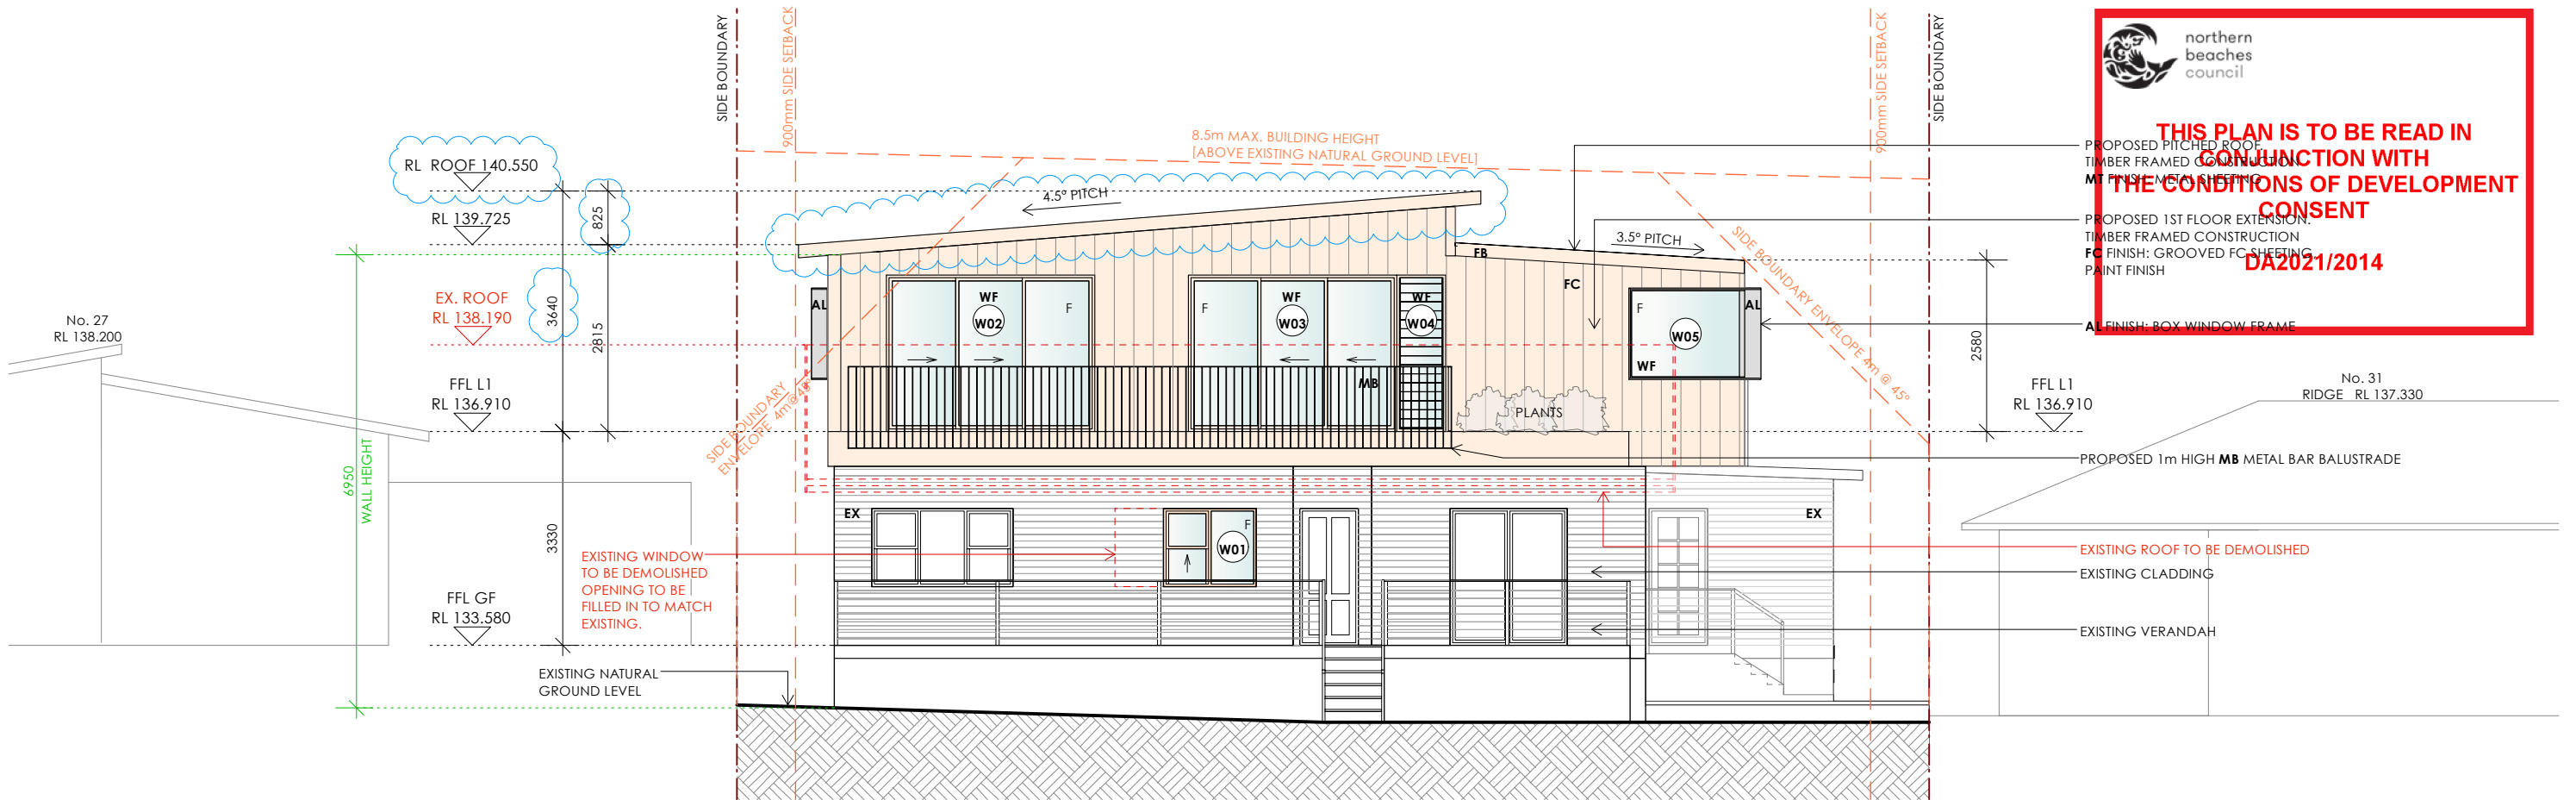

01

elevation south
scale 1:100

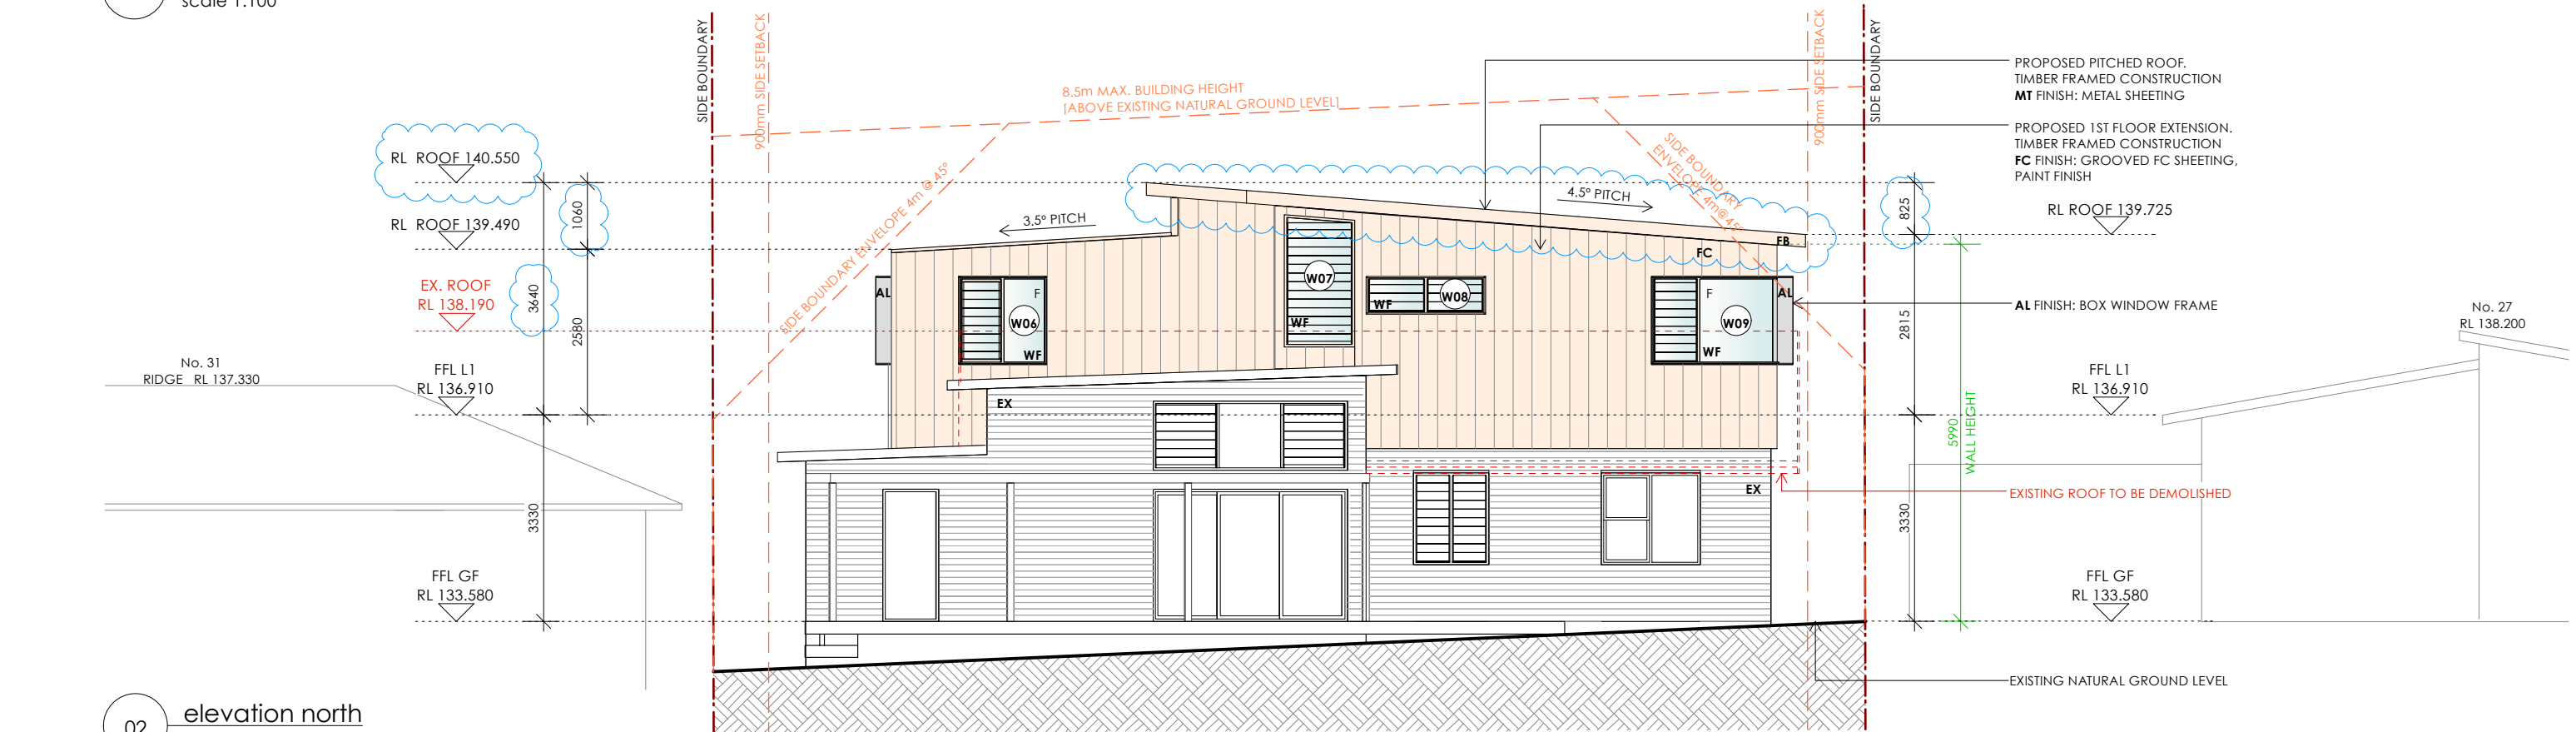

02

elevation north
scale 1:100

LEGEND			
	EXISTING WALLS / FLOORS	EX	EXISTING CLADDING - PAINT FINISH
	TO BE DEMOLISHED	FC	NEW FC CLADDING - PAINT FINISH
	PROPOSED WALLS / FLOORS	WF	WINDOW FRAMES - POWDER COAT
	PROPOSED	AL	BOX WINDOW FRAME - POWDER COAT
		MB	METAL BALUSTRADE - POWDER COAT
		FB	ROOF FASCIA BOARD - PAINT FINISH
		MT	METAL ROOFING - COLORBOND

NOTE:

PLAN TO BE READ IN CONJUNCTION WITH FINISHES BOARD & SCHEDULES

CONTRACTOR TO CHECK ALL DIMENSIONS ON SITE PRIOR TO COMMENCING CONSTRUCTION

DO NOT SCALE FROM THIS DRAWING USE GIVEN DIMENSIONS

ALL BUILDING WORK TO COMPLY WITH AUSTRALIAN STANDARDS & THE NATIONAL CONSTRUCTION CODE OF AUSTRALIA

ANY VARIATION OF THESE DRAWINGS REQUIRES WRITTEN PERMISSION FROM STUDIO IL

REVISION	DATE	DESCRIPTION
A	09.08.21	PRELIMINARY ISSUE
B	31.08.21	PRELIMINARY ISSUE - AMENDED
C	29.09.21	FOR APPROVAL
D	16.02.22	FOR APPROVAL - AMENDED

STUDIO • IL

m. 0410 939 021 e. inkenlyell@gmail.com.au
ABN 55 497 420 360

© COPYRIGHT 2022 - ALL RIGHTS RESERVED.
NO PART OF THIS DESIGN TO BE ALTERED OR REPRODUCED
WITHOUT WRITTEN PERMISSION

PROJECT:

29 PARNI PLACE
1ST FLOOR EXTENSION

CLIENT:

DAVID & PIP LAST
29 PARNI PLACE
FRENCHS FOREST, NSW 2086

SCALE 1:100 @ A3

TITLE

PROPOSED
ELEVATIONS NORTH & SOUTH

DRAWN:

IL

DRAWING NO.

3.01

REVISION

D


FOR APPROVAL

 **northern beaches council**


THIS PLAN IS TO BE READ IN CONJUNCTION WITH THE CONDITIONS OF DEVELOPMENT CONSENT

DA2021/2014

03 elevation east
scale 1:100

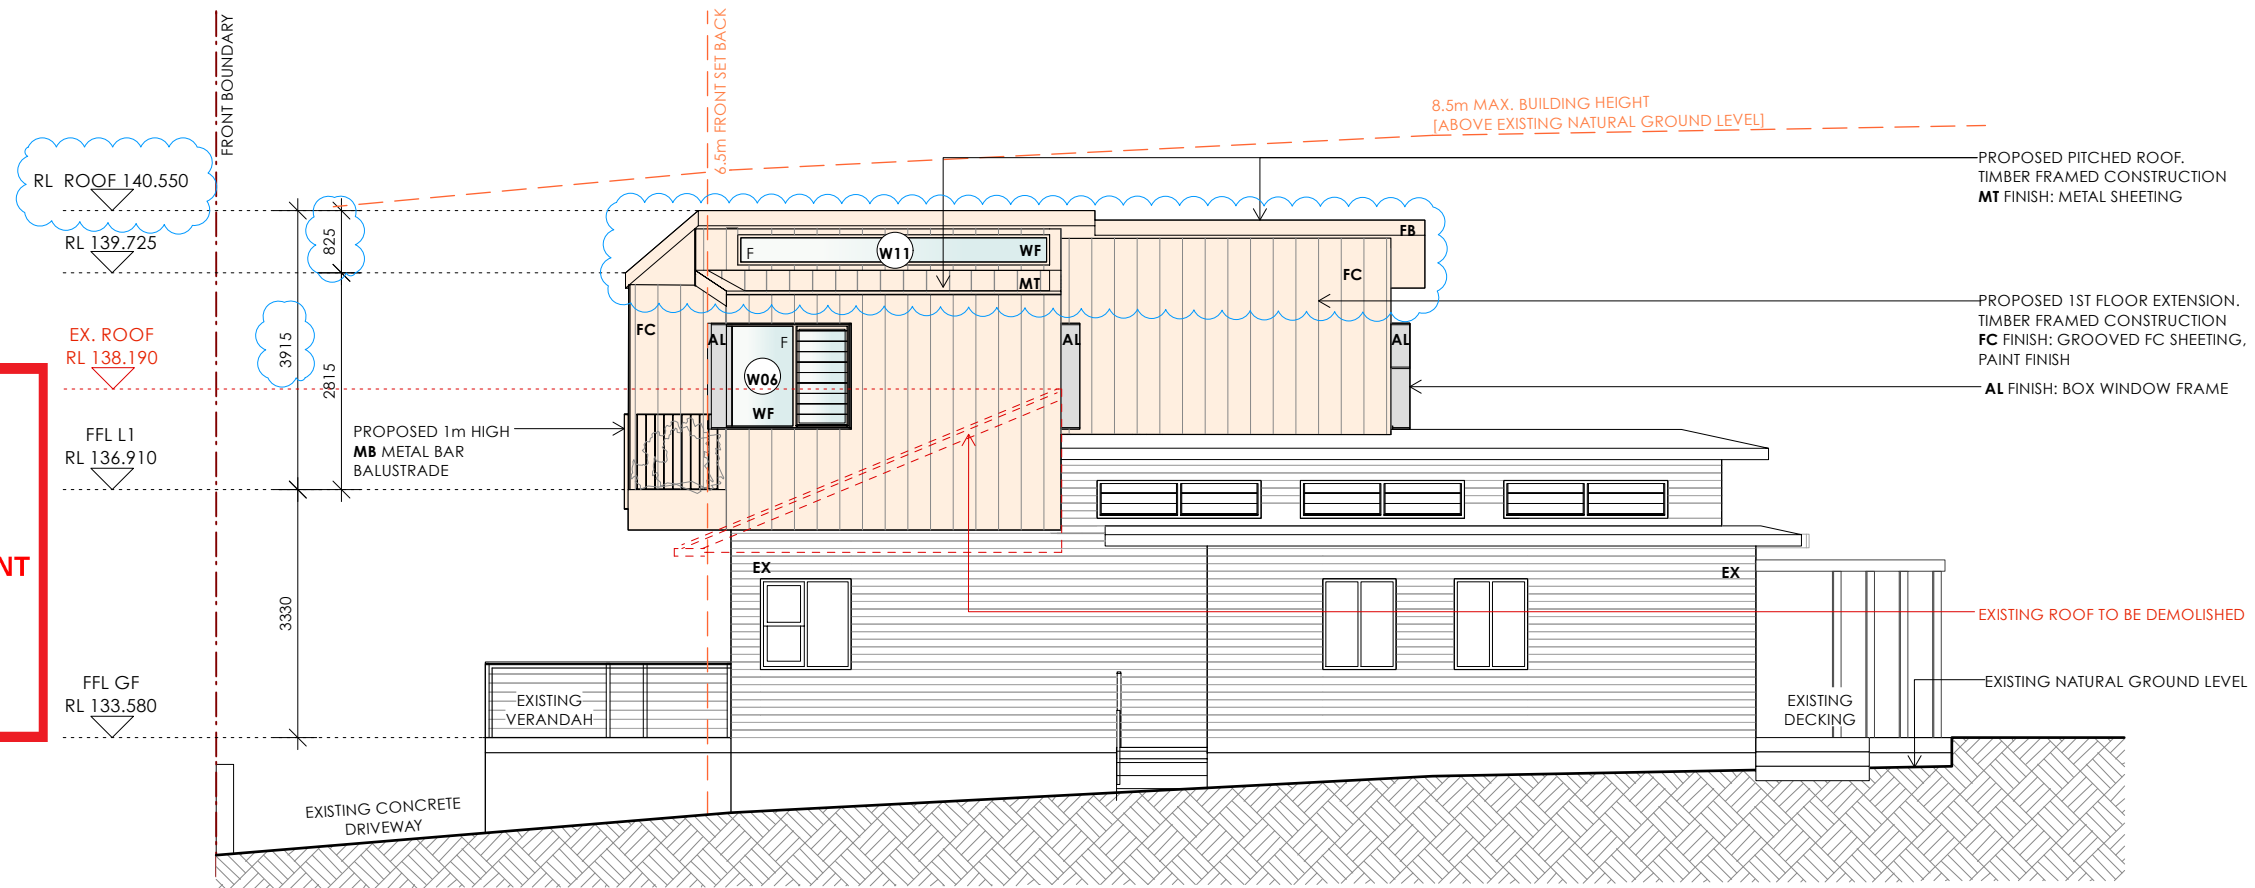

04 elevation west
scale 1:100

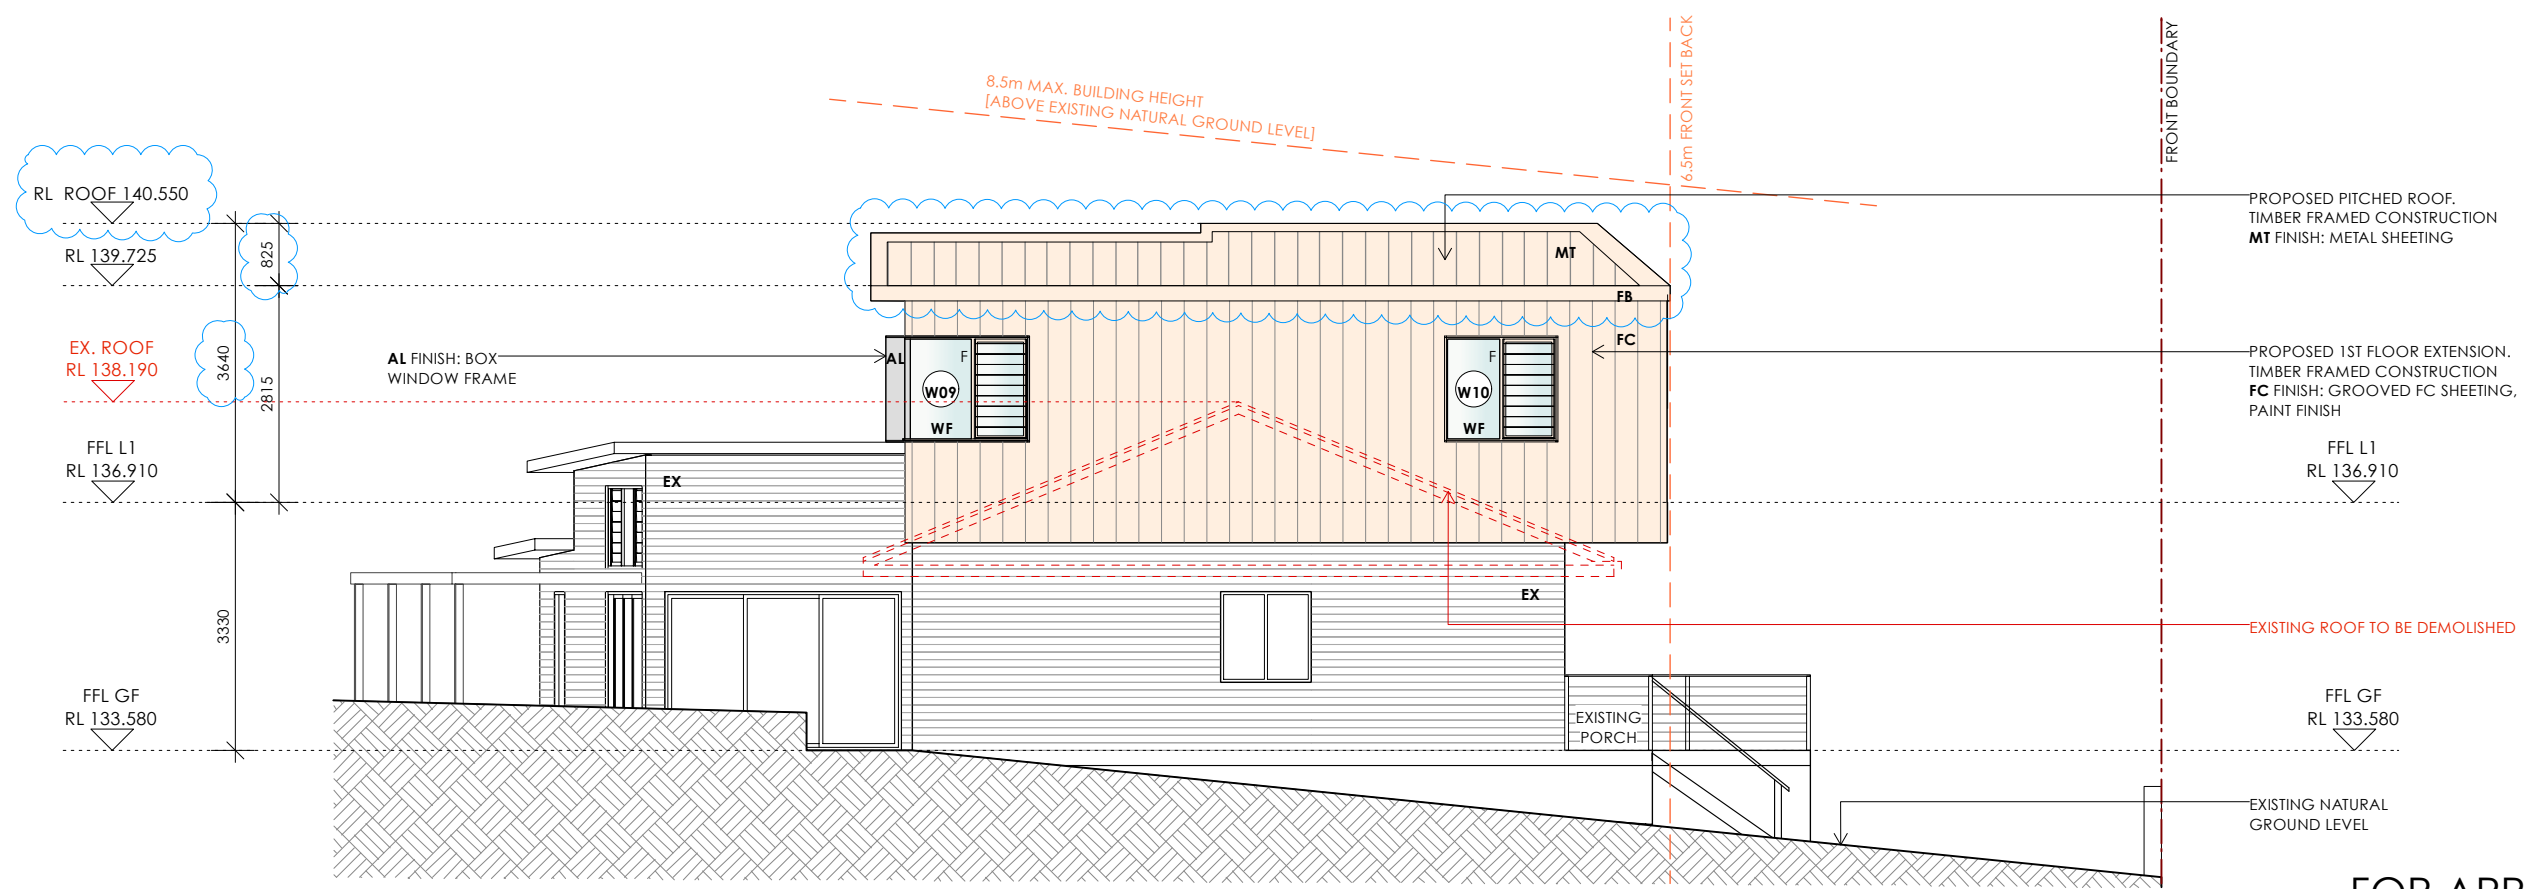

FOR APPROVAL

LEGEND		TO ENSURE PRINT IS TO SCALE CHECK THIS DIMENSION ► 50mm 40 30 20 10 0	
	EXISTING WALLS / FLOORS	EX	EXISTING CLADDING - PAINT FINISH
	TO BE DEMOLISHED	FC	NEW FC CLADDING - PAINT FINISH
	PROPOSED WALLS / FLOORS	WF	WINDOW FRAMES - POWDER COAT
	PROPOSED	AL	BOX WINDOW FRAME - POWDER COAT
		MB	METAL BALUSTRADE - POWDER COAT
		FB	ROOF FASCIA BOARD - PAINT FINISH
		MT	METAL ROOFING - COLORBOND

NOTE:
PLAN TO BE READ IN CONJUNCTION WITH FINISHES BOARD & SCHEDULES
CONTRACTOR TO CHECK ALL DIMENSIONS ON SITE PRIOR TO COMMENCING CONSTRUCTION
DO NOT SCALE FROM THIS DRAWING USE GIVEN DIMENSIONS
ALL BUILDING WORK TO COMPLY WITH AUSTRALIAN STANDARDS & THE NATIONAL CONSTRUCTION CODE OF AUSTRALIA
ANY VARIATION OF THESE DRAWINGS REQUIRES WRITTEN PERMISSION FROM STUDIO IL

REVISION	DATE	DESCRIPTION
A	09.08.21	PRELIMINARY ISSUE
B	31.08.21	PRELIMINARY ISSUE - AMENDED
C	29.09.21	FOR APPROVAL
D	16.02.22	FOR APPROVAL - AMENDED

STUDIO • IL

m. 0410 939 021 e. inkenlyell@gmail.com.au
ABN 55 497 420 360

© COPYRIGHT 2022 - ALL RIGHTS RESERVED.
NO PART OF THIS DESIGN TO BE ALTERED OR REPRODUCED WITHOUT WRITTEN PERMISSION

PROJECT:
29 PARNI PLACE
1ST FLOOR EXTENSION

CLIENT:
DAVID & PIP LAST
29 PARNI PLACE
FRENCHS FOREST, NSW 2086

SCALE 1:100 @ A3		
TITLE PROPOSED ELEVATIONS EAST & WEST		
DRAWN: IL	DRAWING NO. 3.02	REVISION D



THIS PLAN IS TO BE READ IN
CONJUNCTION WITH
THE CONDITIONS OF DEVELOPMENT
CONSENT


DA2021/2014



05 streetscape
scale 1:100

FOR APPROVAL


LEGEND				TO ENSURE PRINT IS TO SCALE CHECK THIS DIMENSION ▶ 50mm 40 30 20 10 0				REVISION		DATE		DESCRIPTION		STUDIO • IL m. 0410 939 021 e. inkenlyell@gmail.com.au ABN 55 497 420 360 © COPYRIGHT 2022 - ALL RIGHTS RESERVED. NO PART OF THIS DESIGN TO BE ALTERED OR REPRODUCED WITHOUT WRITTEN PERMISSION		PROJECT: 29 PARNI PLACE 1ST FLOOR EXTENSION		SCALE 1:100 @ A3	
	EXISTING WALLS / FLOORS	EX	EXISTING CLADDING - PAINT FINISH	NOTE:	PLAN TO BE READ IN CONJUNCTION WITH FINISHES BOARD & SCHEDULES CONTRACTOR TO CHECK ALL DIMENSIONS ON SITE PRIOR TO COMMENCING CONSTRUCTION DO NOT SCALE FROM THIS DRAWING USE GIVEN DIMENSIONS ALL BUILDING WORK TO COMPLY WITH AUSTRALIAN STANDARDS & THE NATIONAL CONSTRUCTION CODE OF AUSTRALIA ANY VARIATION OF THESE DRAWINGS REQUIRES WRITTEN PERMISSION FROM STUDIO IL	A	31.08.21	PRELIMINARY ISSUE	TITLE PROPOSED STREETSCAPE ELEVATION	
	TO BE DEMOLISHED	FC	NEW FC CLADDING - PAINT FINISH	B		29.09.21	FOR APPROVAL	
	PROPOSED WALLS / FLOORS	WF	WINDOW FRAMES - POWDER COAT	C		16.02.22	FOR APPROVAL - AMENDED	DRAWN: IL		DRAWING NO. 3.03		REVISION C	
		AL	BOX WINDOW FRAME - POWDER COAT	
	PROPOSED	MB	METAL BALUSTRADE - POWDER COAT	
		FB	ROOF FASCIA BOARD - PAINT FINISH	

 

EX FINISH:
EXISTING HORIZONTALLY GROOVED CLADDING
DULUX COLORBOND DUNE



FC FINISH:
1ST FLOOR EXTENSION VERTICALLY GROOVED EXTERNAL CLADDING
DULUX COLORBOND DUNE

 

WF FINISH:
ALUMINIUM WINDOW FRAMES
DULUX WHITE ON WHITE



AL & MB FINISH:
ALUMINIUM WINDOW BOX FRAMES & METAL BALUSTRADE
DULUX DIECKAU



MT FINISH: METAL ROOFING
DULUX COLOURBOND WOODLAND GREY

EXTERNAL FINISHES:

EX FINISH: EXISTING CLADDING - PAINT FINISH

FC FINISH: NEW FC CLADDING - PAINT FINISH


WF FINISH: WINDOW FRAMES - POWDER COAT

AL FINISH: BOX WINDOW FRAME - POWDER COAT

MB FINISH: METAL BALUSTRADE - POWDER COAT

FB FINISH: ROOF FASCIA BOARD - PAINT FINISH

MT FINISH: METAL ROOFING - COLORBOND

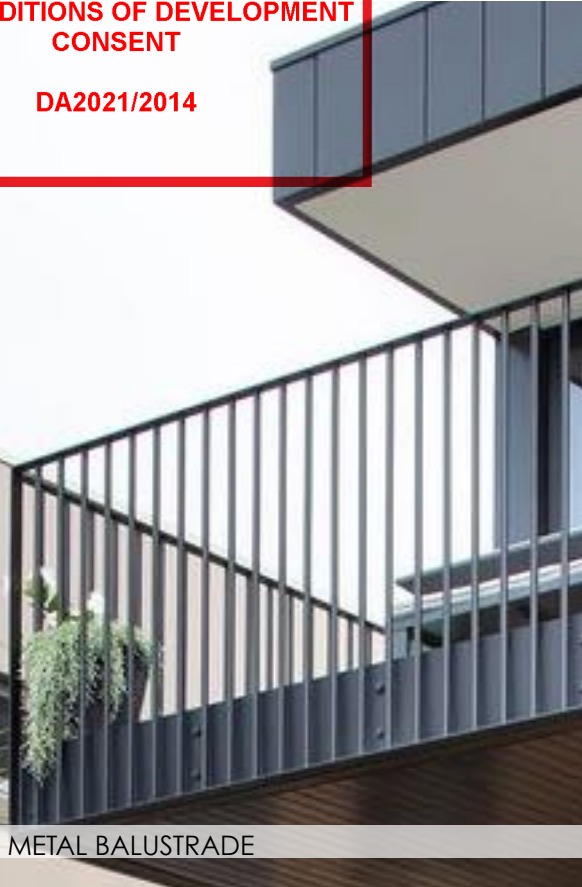

 **northern beaches council**

THIS PLAN IS TO BE READ IN CONJUNCTION WITH THE CONDITIONS OF DEVELOPMENT CONSENT

DA2021/2014


LEGEND				TO ENSURE PRINT IS TO SCALE CHECK THIS DIMENSION ► 50mm 40 30 20 10 0					REVISION			DATE			DESCRIPTION			STUDIO • IL			PROJECT:			SCALE N/A @ A3		
									A			31.08.21			PRELIMINARY ISSUE			m. 0410 939 021 e. inkenlyell@gmail.com.au			29 PARNI PLACE			TITLE		
									B			29.09.21			FOR APPROVAL			ABN 55 497 420 360			1ST FLOOR EXTENSION			EXTERNAL FINISHES BOARD		
									C			16.02.22			FOR APPROVAL - AMENDED						CLIENT:			DRAWN:		
																					DAVID & PIP LAST			DRAWING NO.		
																					29 PARNI PLACE			4.02		
																					FRENCHS FOREST, NSW 2086			REVISION		
																								C		

FOR APPROVAL



01 external finishes
scale 1:100

EXTERNAL FINISHES:

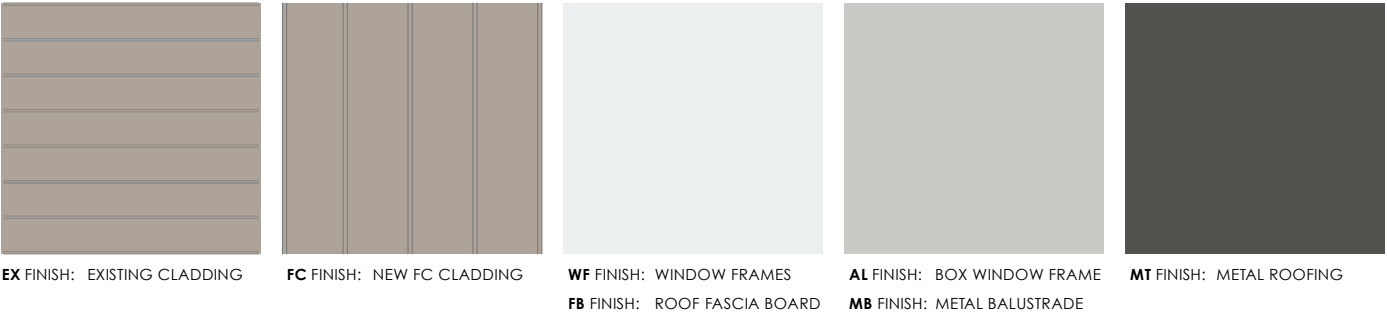



northern
beaches
council

THIS PLAN IS TO BE READ IN
CONJUNCTION WITH
THE CONDITIONS OF DEVELOPMENT
CONSENT

DA2021/2014

LEGEND				TO ENSURE PRINT IS TO SCALE CHECK THIS DIMENSION ► 50mm 40 30 20 10 0			REVISION			DATE			DESCRIPTION			STUDIO • IL			PROJECT:			SCALE 1:100 @ A3		
	EXISTING WALLS / FLOORS						A	31.08.21	PRELIMINARY ISSUE										29 PARNI PLACE			TITLE EXTERNAL FINISHES ELEVATION		
	TO BE DEMOLISHED						B	29.09.21	FOR APPROVAL										1ST FLOOR EXTENSION					
	PROPOSED WALLS / FLOORS						C	16.02.22	FOR APPROVAL - AMENDED													DRAWN:	DRAWING NO.	REVISION
	PROPOSED																		DAVID & PIP LAST			IL	4.03	C
NOTE: PLAN TO BE READ IN CONJUNCTION WITH FINISHES BOARD & SCHEDULES CONTRACTOR TO CHECK ALL DIMENSIONS ON SITE PRIOR TO COMMENCING CONSTRUCTION DO NOT SCALE FROM THIS DRAWING USE GIVEN DIMENSIONS ALL BUILDING WORK TO COMPLY WITH AUSTRALIAN STANDARDS & THE NATIONAL CONSTRUCTION CODE OF AUSTRALIA ANY VARIATION OF THESE DRAWINGS REQUIRES WRITTEN PERMISSION FROM STUDIO IL				© COPYRIGHT 2022 - ALL RIGHTS RESERVED. NO PART OF THIS DESIGN TO BE ALTERED OR REPRODUCED WITHOUT WRITTEN PERMISSION			m. 0410 939 021 e. inkenlyell@gmail.com.au ABN 55 497 420 360			FRENCHS FOREST, NSW 2086			FOR APPROVAL											