

LEGEND

EXISTING ADJACENT BUILDINGS

EXTENT OF SITE INDICATED BY RED LINE



PROJECT: ISILL  
SOUTH PACIFIC PRIVATE HOSPITAL  
24 - 28 BEACH STREET  
CURL CURL NSW 2096

---

CLIENT  
WOODOSE PL

|       |            |         |               |
|-------|------------|---------|---------------|
| SCALE | 1:200 (A1) | DATE    | DECEMBER 2012 |
| DRAWN | RH         | PROJECT | 12003         |

DA 0001C


DA 0001C

# BEACH STREET

NOTE  
All dimensions in this drawing are in accordance with the Australian Standard AS 1100. All dimensions are in millimetres unless otherwise stated. Dimensions are to be used in preference to verbal descriptions.  
This drawing is the property of ANTHONY VAVAYIS & ASSOCIATES PTY LTD and any reproduction or modification without prior written consent is a breach of copyright.

LEGEND

- DEMOLITION
- EXISTING WALLS TO BE RETAINED
- NEW WALLS
- PROPOSED FIRE ENGINEERING AND HYDRAULIC MODIFICATIONS
- PROPOSED BATHROOM MODIFICATIONS
- PROPOSED ROOM RELOCATION AND MODIFICATIONS
- PROPOSED EXTERNAL MODIFICATION

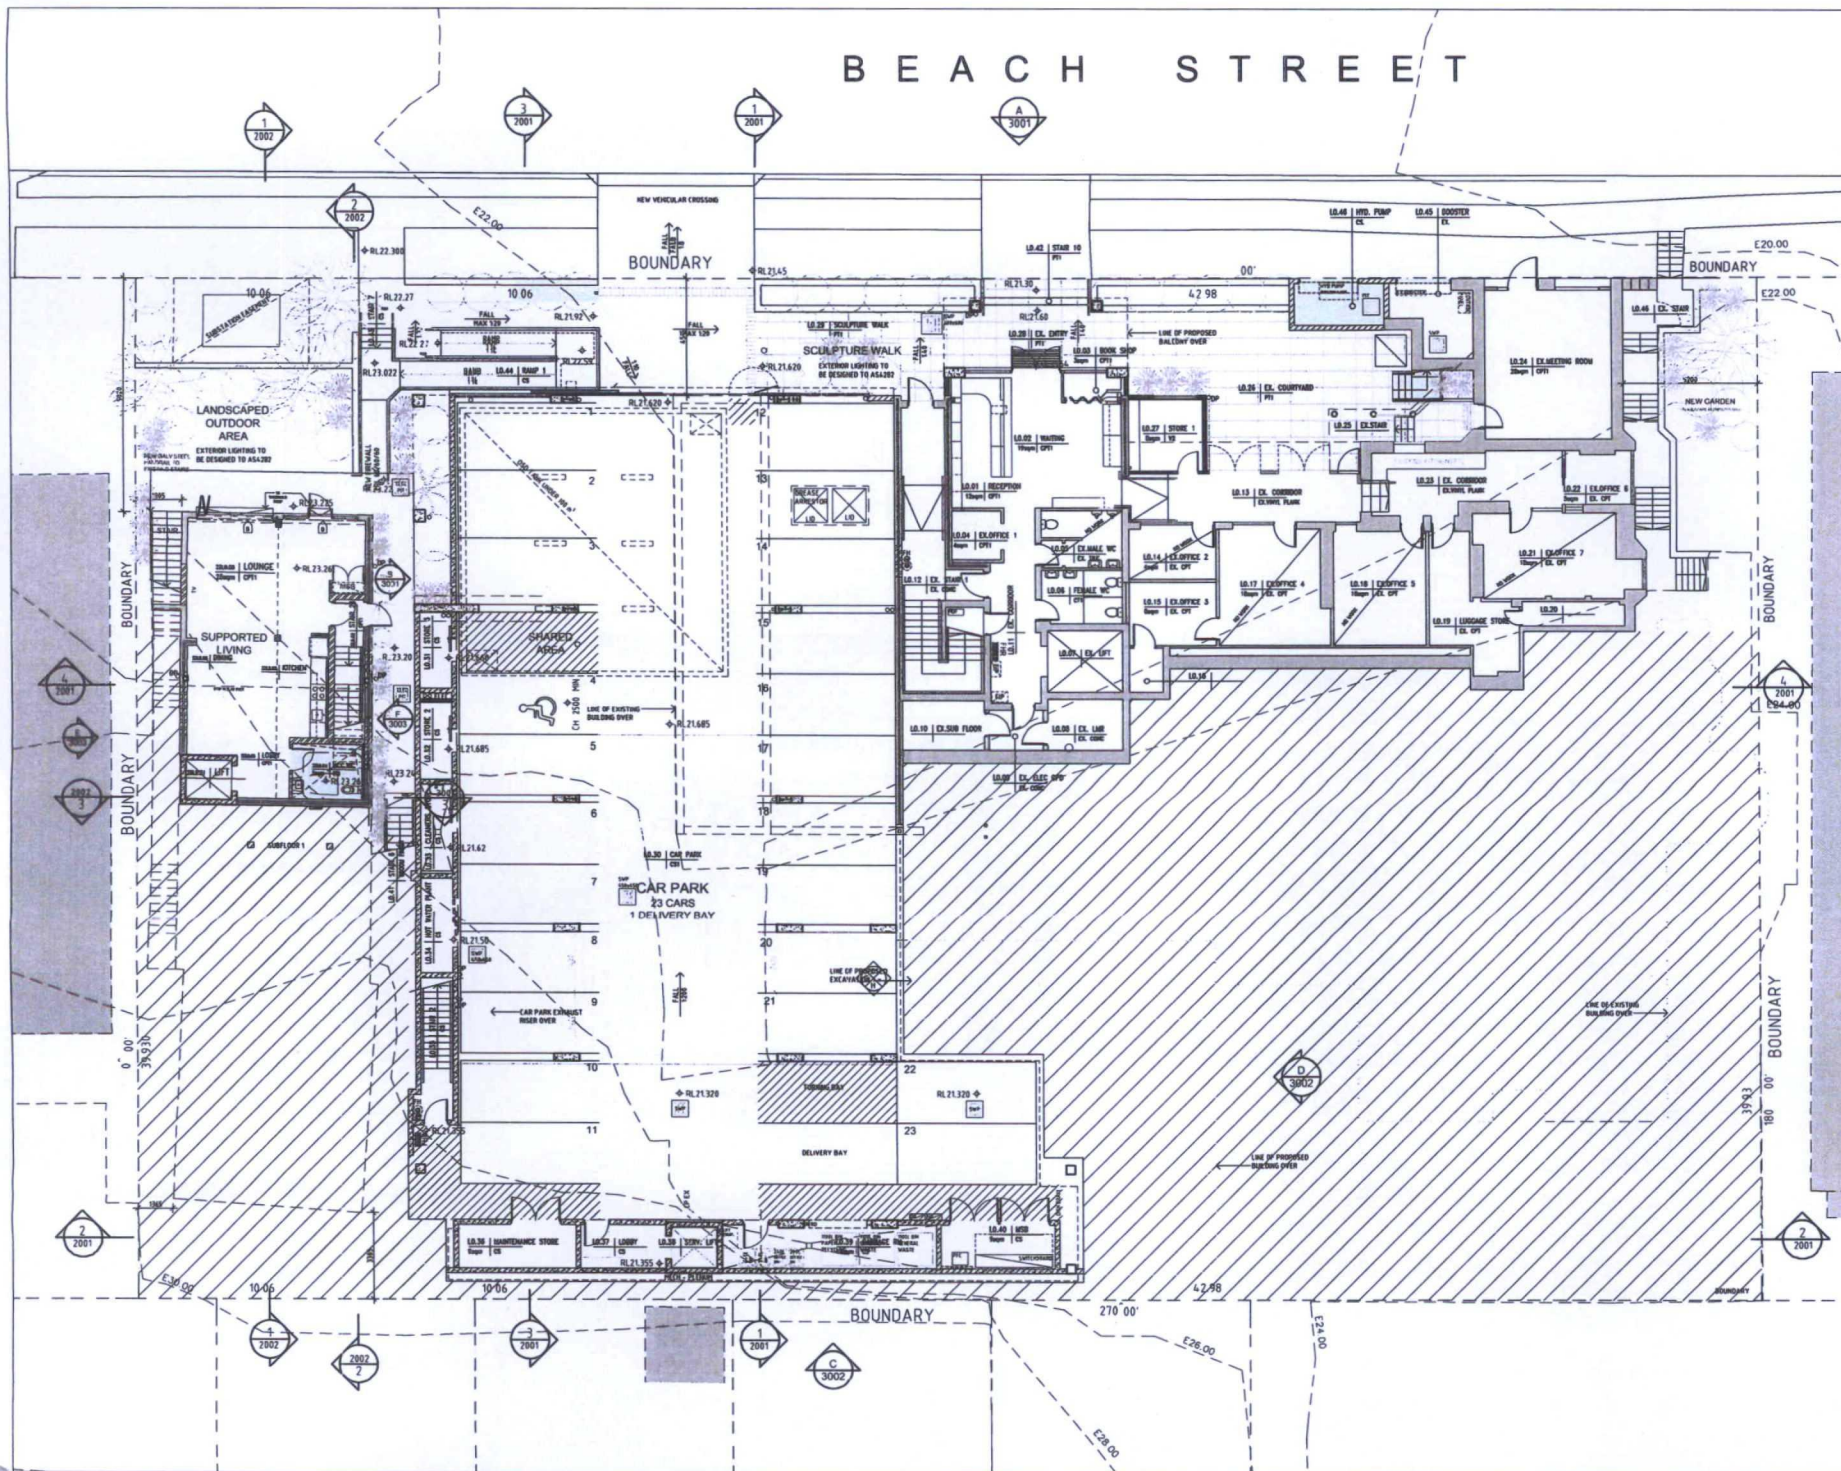

|   |             |                       |
|---|-------------|-----------------------|
| D | 15 NOV 2001 | ISSUED FOR SECTION 76 |
| C | 15 NOV 2001 | ISSUED FOR COMMENTS   |
| B | 07 NOV 2001 | ISSUED FOR COMMENTS   |
| A | 06 NOV 2001 | ISSUED FOR DA         |

REVISION

**ANTHONY VAVAYIS & ASSOCIATES**  
ARCHITECTS DESIGNERS PLANNERS  
24 LARA STREET, NEWCASTLE NSW 2060  
TEL: 0800 181011 FAX: 0800 1800  
E: [info@anthonypv.com.au](mailto:info@anthonypv.com.au)  
P: 24 LARA STREET, NEWCASTLE NSW 2060  
ANTHONY VAVAYIS & ASSOCIATES PTY LTD  
ANTHONY VAVAYIS & ASSOCIATES ARCHITECTS PTY LTD

PROJECT: 1111  
SOUTH PACIFIC PRIVATE HOSPITAL  
24-28 BEACH STREET  
CURL CURL, NSW 2096

CLIENT:  
WOODSIDE PL

DRAWING TITLE:  
PROPOSED GROUND FLOOR PLAN

SCALE: 1:100 (A1) DATE: DECEMBER 2002  
DRAWN: RH PROJECT: 12003


**DA 1001D**

# BEACH STREET

NOTE:  
 1. All dimensions are to the centerline of the proposed building.  
## LEGEND

- DEMOLITION
- EXISTING WALLS TO BE RETAINED
- NEW WALLS
- PROPOSED FIRE ENGINEERING AND HYDRAULIC MODIFICATIONS
- PROPOSED BATHROOM MODIFICATIONS
- PROPOSED ROOM RELOCATION AND MODIFICATIONS
- PROPOSED EXTERNAL MODIFICATION

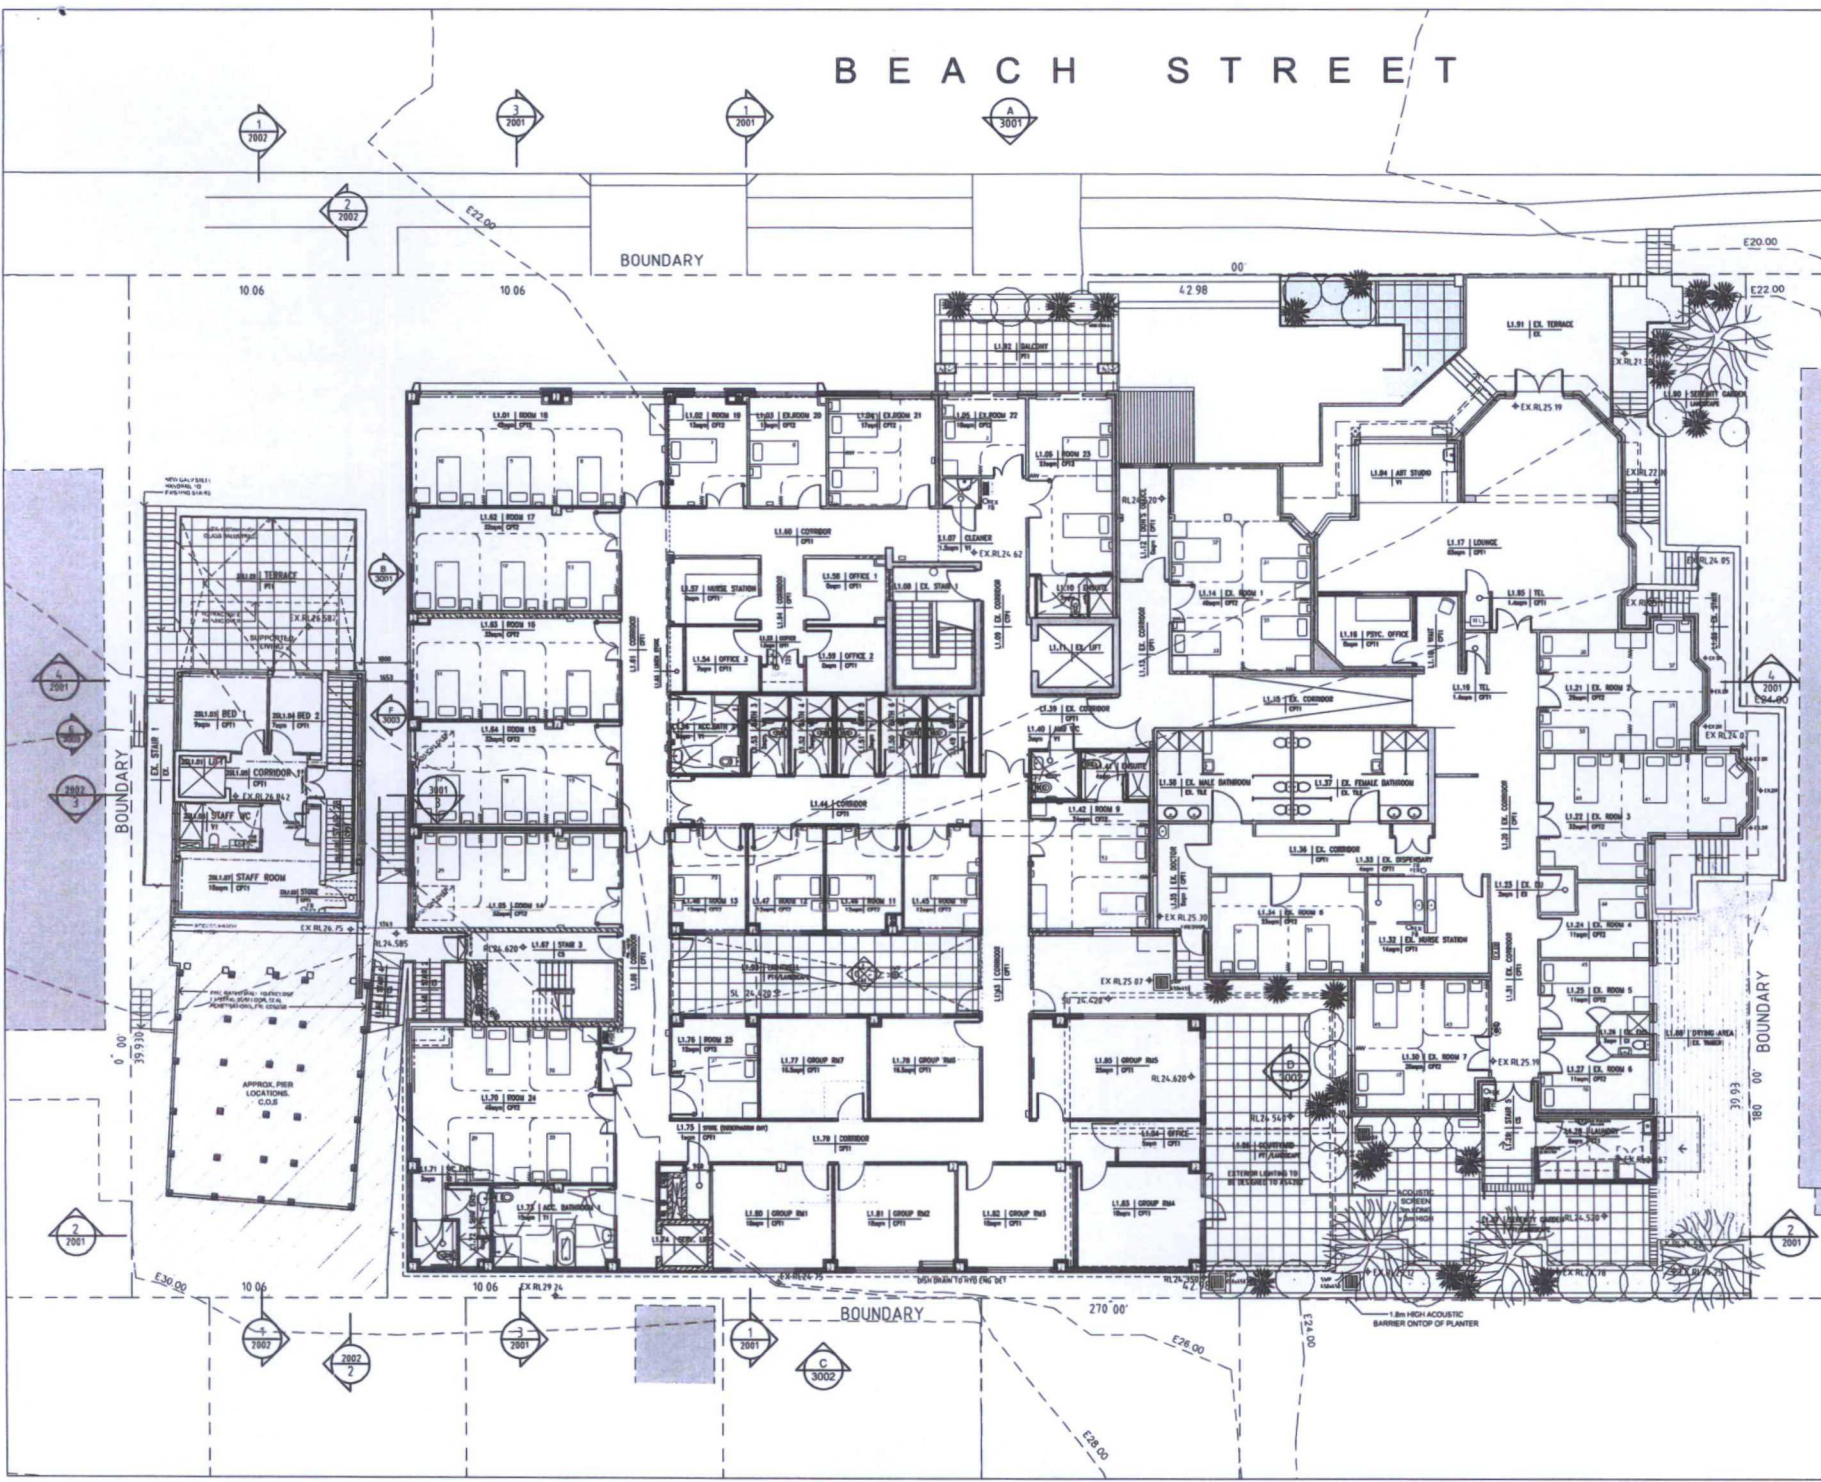

|   |            |                       |
|---|------------|-----------------------|
| D | 14.08.2014 | ISSUED FOR SECTION 16 |
| C | 05.10.2015 | ISSUED FOR COMMENTS   |
| B | 07.10.2015 | ISSUED FOR COMMENTS   |
| A | 06.10.2015 | ISSUED FOR DA         |



**ANTHONY VAVAYIS + ASSOCIATES**  
 ARCHITECTS DESIGNERS PLANNERS  
 24 LIND STREET, KING ST. N. SYDNEY NSW 2000  
 T: (02) 9550 1000 F: (02) 9550 1001  
 E: info@avavayis.com.au W: www.avavayis.com.au  
 PRACTISING: 20-24 LIND STREET, KING ST. N. SYDNEY NSW 2000  
 ANTHONY VAVAYIS & ASSOCIATES PTY LTD ACN 604 777 121  
 141-143 LIND STREET, SYDNEY NSW 2000


PROJECT: 1514  
 SOUTH PACIFIC PRIVATE HOSPITAL  
 24-28 BEACH STREET  
 CURL CURL NSW 2086  
 CLIENT:  
 WOODSIDE PL

DRAWING TITLE:  
 PROPOSED FIRST FLOOR PLAN

SCALE: 1:100 (A1) DATE: DECEMBER 2012  
 DRAWN: RH PROJECT: 12003

**DA 1002D**

**NOTES**  
All dimensions are as verified after 24 hours minimum of one step-curing or  
baking. These drawings are to be approved before construction. All dimensions are  
in millimeters unless otherwise noted. American dimensions are to be used in  
conformance with existing floor coverings.  
This drawing is the property of ARTHUR J. SIKES & ASSOCIATES PVT. LTD and any  
reproduction or disclosure without prior consent constitutes a breach of copyright.

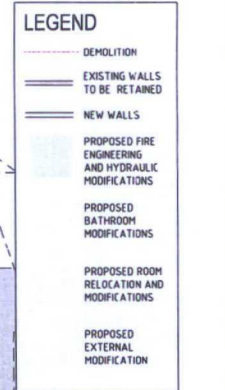

|   |            |                        |
|---|------------|------------------------|
| E | 14 08 2014 | ISSUED FOR SECTION 98  |
| D | 15 11 2013 | ISSUED FOR COMMENTS    |
| C | 07 11 2013 | ISSUED FOR COMMENTS    |
| B | 11 03 2013 | ISSUED FOR DA REVISION |
| A | 06 12 2012 | ISSUED FOR DA          |



ANTHONY VAVAYIS + ASSOCIATES

ARCHITECTS DESIGNERS PLANNERS  
34-38 SMITH KING STREET, SYDNEY NSW 2000

F 02 9290 1810 F 02 9290 1

ANTHONY VALIANT & ASSOCIATES PTE LTD. ACN 009 127

4074079 : 85 NYS REGISTERS ARCHIVED TO 1

SOUTH PACIFIC PRIVATE HOSPITAL

24 - 28 BEACH STREET  
CURL CURL NSW 2096

Ca<sup>2+</sup>

WOODOSE PL

---

DRAWING TITLE  
PROPOSED SECOND FLOOR PLAN

PROPOSED SECOND FLOOR PLAN

SCALE 1 100 [A1] DATE DECEMBER 201

DRAWN RH PROJECT 12003

DA 1 0 0 3 E

DA 10035

# LEGEND

PROPOSED FIRE  
ENGINEERING  
AND HYDRAULIC  
MODIFICATIONS

PROPOSED  
BATHROOM  
MODIFICATIONS

PROPOSED ROOM  
RELOCATION AND  
MODIFICATIONS

PROPOSED  
EXTERNAL  
MODIFICATION

# FINISHES LEGEND


CR - PAINTED CEMENT RENDER

FC - PAINTED FIBRE CEMENT


HD - COLORBOND METAL  
DECK ROOFING

WB - PAINTED WEATHER BOARD

NOTE  
All dimensions to be verified prior to construction of any work involving  
structural, fire engineering and hydraulic modifications. All dimensions are  
in millimetres unless otherwise stated. All dimensions are to be used in  
conjunction with the drawings.  
This drawing is the property of ANTHONY VAVAYIS & ASSOCIATES PTY LTD and  
shall not be reproduced or used in any way without the written consent of the  
firm.

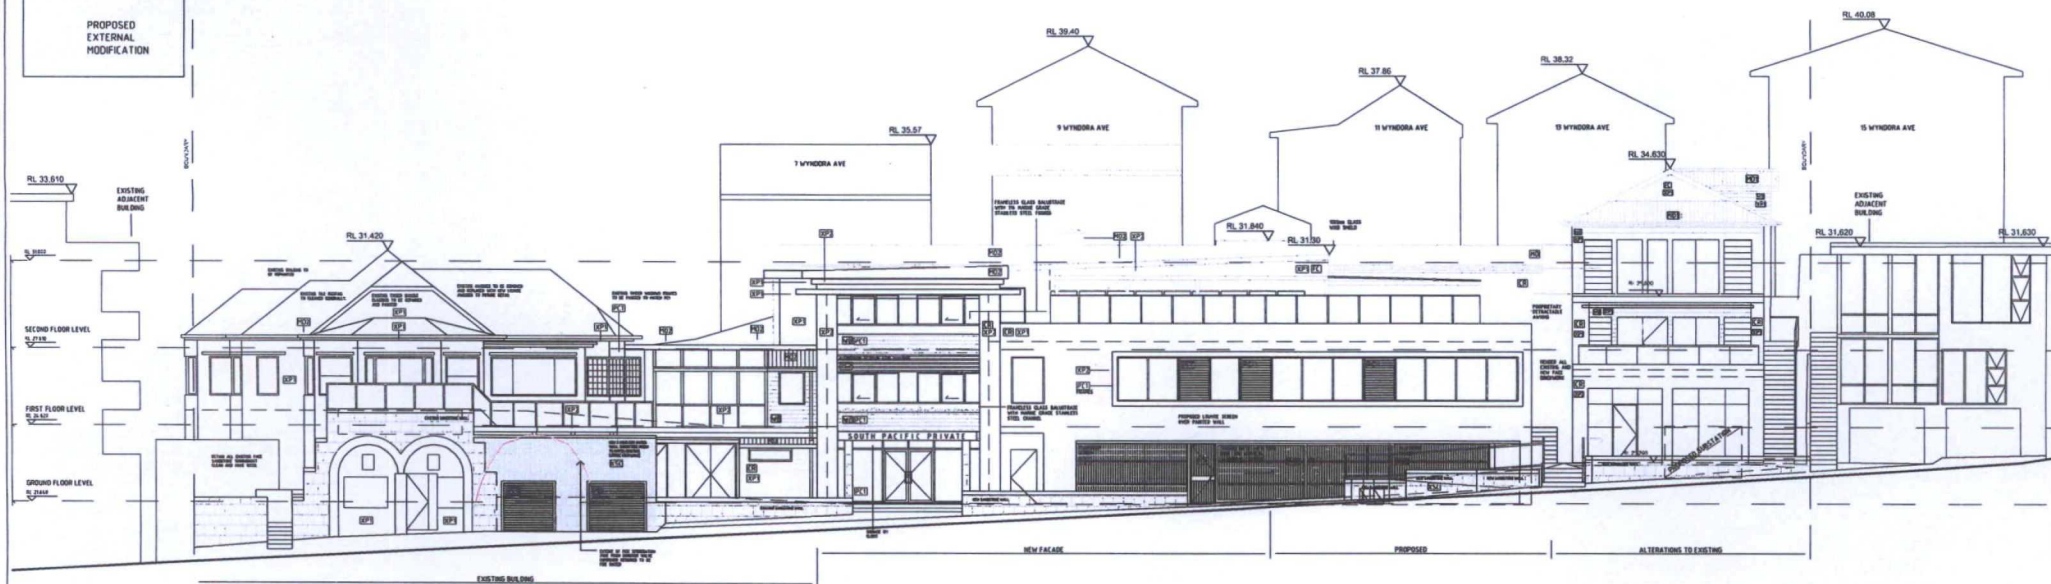

ELEVATION A  
1:100

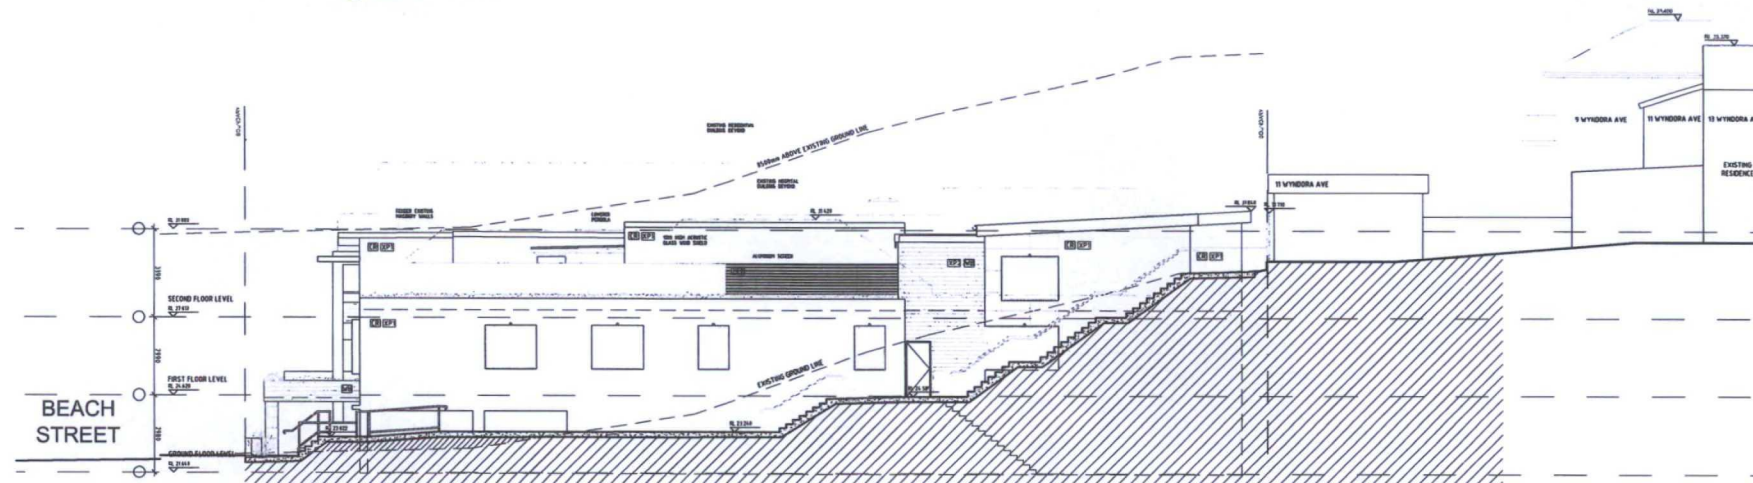

ELEVATION B  
1:100

C 14.08.2014 ISSUED FOR SECTION 16  
B 28.03.2015 ISSUED FOR DA  
A 06.12.2012 ISSUED FOR DA  
REVISION



ANTHONY VAVAYIS & ASSOCIATES  
ARCHITECTS DESIGNERS PLANNERS

24 LIME STREET KING ST HILL MOUNT SYDNEY NSW 2055  
T 02 9556 1810 F 02 9556 1800

E 2056@anthonys.com.au W www.anthonys.com.au

Partnership of ANTHONY VAVAYIS & ASSOCIATES PTY LTD (ANV) and ANTHONY VAVAYIS & ASSOCIATES PTY LTD (AVL)

ANTHONY VAVAYIS & ASSOCIATES PTY LTD (ANV) is a company of ANTHONY VAVAYIS & ASSOCIATES PTY LTD (AVL)

PROJECT: 1111  
SOUTH PACIFIC PRIVATE HOSPITAL  
24 - 28 BEACH STREET  
CURL CURL NSW 2056


CLIENT:  
WOODCOSE PL

DRAWING TITLE  
PROPOSED ELEVATIONS

SCALE: 1:100 (A1) DATE: DECEMBER 2012

DRAWN: RH PROJECT: 12003

DA 2001C

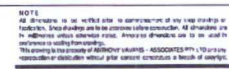

### FINISHES LEGEND

CR - PAINTED CEMENT RENDER  
FC - PAINTED FIBRE CEMENT  
MD - COLORBOND METAL  
DECK ROOFING  
WB - PAINTED WEATHER BOARD

**LEGEND**

- PROPOSED FIRE ENGINEERING AND HYDRAULIC MODIFICATIONS
- PROPOSED BATHROOM MODIFICATIONS
- PROPOSED ROOM RELOCATION AND MODIFICATIONS
- PROPOSED EXTERNAL MODIFICATIONS

3 28 BEACH STREET, EAST ELEVATION

|   |            |                        |
|---|------------|------------------------|
| C | 14.08.2014 | ISSUED FOR SECTION 94  |
| B | 11.03.2013 | ISSUED FOR DA REVISION |
| A | 29.01.2013 | ISSUED FOR DA          |



**ANTHONY VAVAYIS + ASSOCIATES**  
ARCHITECTS DESIGNERS PLANNERS  
24 LIME STREET | KING STREET WHARF SYDNEY NSW 2000  
T 02 9270 1810 F 02 9290 1161  
[E.vavayis@vavayisarchitects.com.au](mailto:E.vavayis@vavayisarchitects.com.au) [www.vavayisarchitects.com](http://www.vavayisarchitects.com)  
Postal Address: 24 Lime Street King Street Wharf Sydney NSW 2000  
ANTHONY VAVAYIS & ASSOCIATES PTY LTD ACN 626 737  
ABN 60 626 737 46425 BURGFIELD AVE/CLIVE ST

PROJECT FILE  
SOUTH PACIFIC PRIVATE HOSPITAL  
24 - 28 BEACH STREET  
CURL CURL NSW 2096

---

CLIENT  
WOODOSE PL

DRAWING TITLE  
PROPOSED ELEVATIONS


|          |              |         |               |
|----------|--------------|---------|---------------|
| SCALE    | 1"=100' (A1) | DATE    | DECEMBER 2011 |
| DRAWN BY | RH           | PROJECT | 12003         |

DA 2003C

DA 2003C

NOTE:  
All dimensions are as verified prior to construction of any major works in  
construction. Shop drawings are to be approved before construction. All dimensions are  
in millimetres unless otherwise stated. Dimensions shown on drawings are to be used in  
reference to existing drawings.  
This drawing is the property of ANTHONY VAVAYIS + ASSOCIATES PTY LTD and is  
not to be reproduced without prior written consent of the architect or engineer.

LEGEND

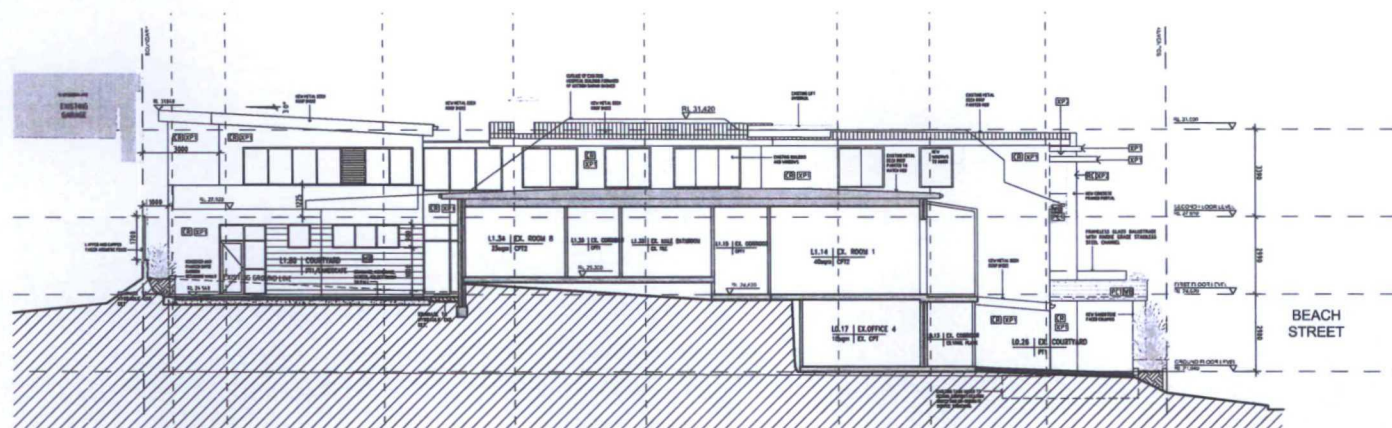

1 EAST ELEVATION  
1:100

# FINISHES LEGEND

CR - PAINTED CEMENT RENDER  
FC - PAINTED FIBRE CEMENT  
MD - COLORBOND METAL  
DECK ROOFING  
WB - PAINTED WEATHER BOARD

# LEGEND

PROPOSED FIRE  
ENGINEERING  
AND HYDRAULIC  
MODIFICATIONS  
  
PROPOSED  
BATHROOM  
MODIFICATIONS  
  
PROPOSED ROOM  
RELOCATION AND  
MODIFICATIONS  
  
PROPOSED  
EXTERNAL  
MODIFICATION

|          |            |                        |
|----------|------------|------------------------|
| B        | 15.08.2014 | ISSUED FOR SECTION 94  |
| A        | 11.03.2013 | ISSUED FOR DA REVISION |
| REVISION |            |                        |



**ANTHONY VAVAYIS + ASSOCIATES**  
ARCHITECTS DESIGNERS PLANNERS  
24 LANE STREET, HAWTHORN VICTORIA 3122  
T 03 9580 1810 F 03 9580 1800  
E [info@anthonyvavayis.com.au](mailto:info@anthonyvavayis.com.au) W [www.anthonyvavayis.com.au](http://www.anthonyvavayis.com.au)  
Partnership: JIM VAVAYIS, ANTHONY VAVAYIS, ANTHONY VAVAYIS, ANTHONY VAVAYIS  
ANTHONY VAVAYIS + ASSOCIATES PTY LTD. A/CN 8047 137 519  
ANTHONY VAVAYIS + ASSOCIATES PTY LTD. A/CN 8047 137 519

PROJECT: 15111  
SOUTH PACIFIC PRIVATE HOSPITAL  
24 - 28 BEACH STREET  
CURL, NSW 2596

CLIENT:  
WOODCOCK PL

DRAWING TITLE:  
PROPOSED ELEVATIONS

SCALE: 1:100 (A1) DATE: DECEMBER 2012  
DRAWN: RM PROJECT: 15111

DA 2 0 0 4 B

LEGEND


— DEMOLITION  
 ■ EXISTING WALLS TO BE RETAINED  
 == NEW WALLS

PROPOSED FIRE  
ENGINEERING  
AND HYDRAULIC  
MODIFICATIONS

PROPOSED  
BATHROOM  
MODIFICATIONS

PROPOSED ROOM  
RELOCATION AND  
MODIFICATIONS

PROPOSED  
EXTERNAL  
MODIFICATION

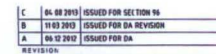

**ANTHONY VAVAYIS + ASSOCIATES**  
ARCHITECTS DESIGNERS PLANNERS

24 LIME STREET KING STREET WHARF SYDNEY NSW  
T 02 9250 1810 F 02 9250 1811

For Address 22-25ALIVE STREET HRS STREET A-AN- SYDNEY NSW  
AUTHOR VAVATIS & ASSOCIATES PTY LTD ACN 001 73  
AUTHOR VAVATIS REGISTERED ARCHITECTS

**PROJECT TITLE**  
**SOUTH PACIFIC PRIVATE HOSPITAL**  
**24 - 28 BEACH STREET**  
**GLYM, GLYM, ALMA 0000**

CLIENT  
WOODOSE PL

DRAWING TITLE  
PROPOSED SECTIONS

SCALE 1:100 [A1] DATE DECEMBER 2

DA 3 0 0 1 0

DA 3 0 0 1