
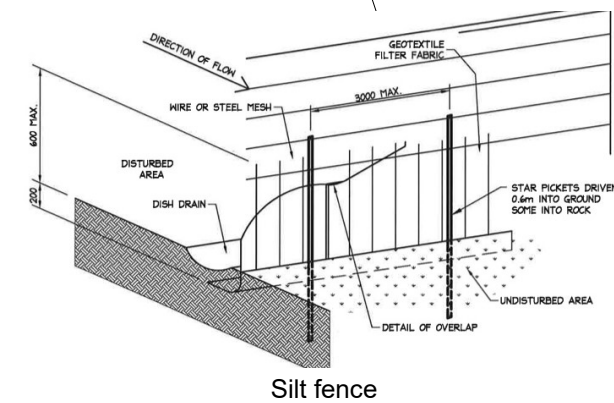


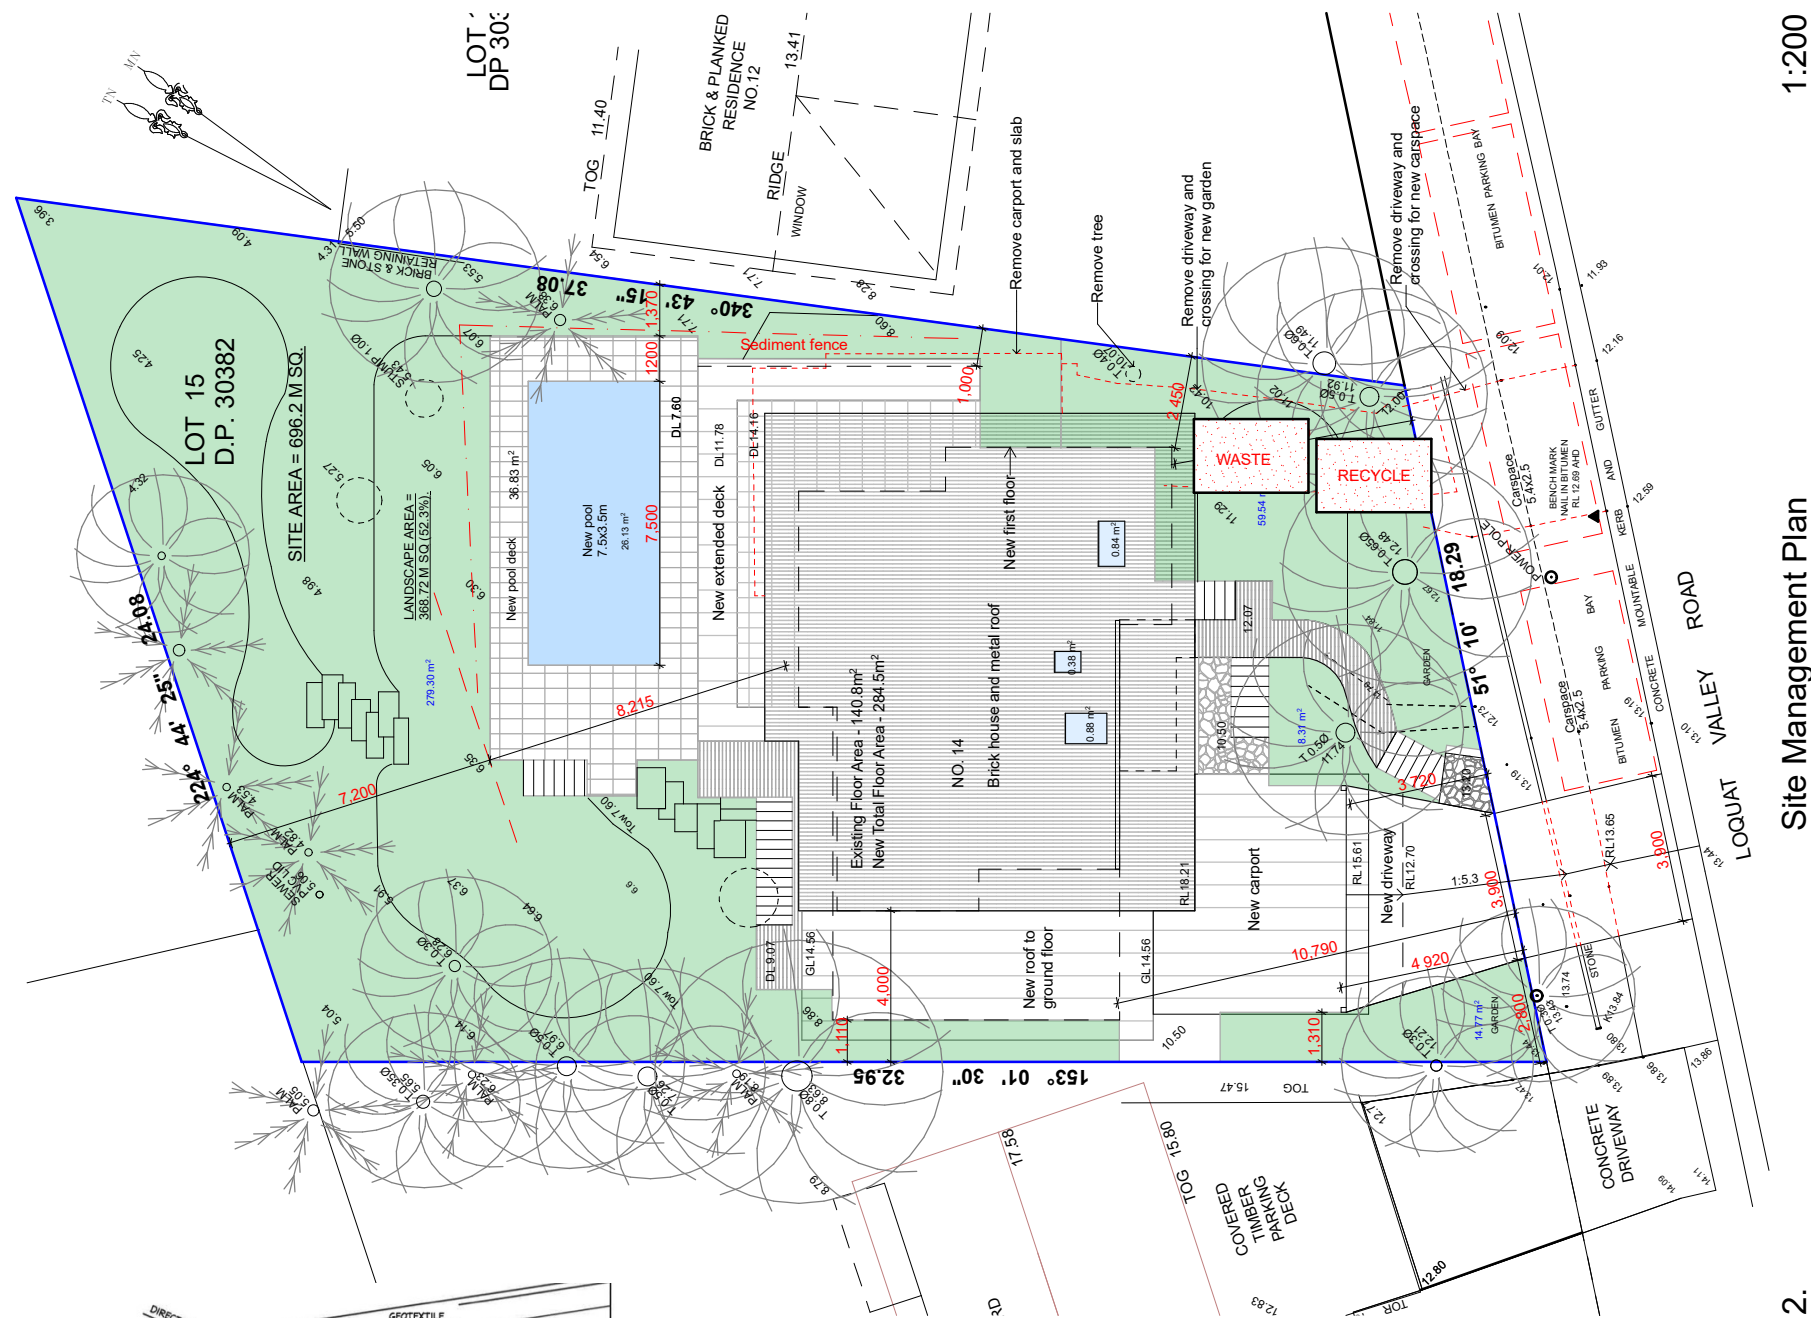

Polution Prevention

Use the following measures to prevent pollution on site;

1. restrict access to one stable entry and exit point
2. install and maintain adequate sediment and erosion controls
3. preserve grassed area and the maximum cover of natural vegetation by minimising the amount of land disturbed.
4. ensure that stockpiles of sand, gravel, soil, and similar materials are located so that the material doesn't spill onto the road or pavement, wash into drainage lines, watercourses or depressions.
5. minimise on site vehicle activity during wet weather
6. Do not pump or allow any unclean water to enter the stormwater system from excess materials or cleaning tools.
7. Sediment fences are to be laid along the contour as much as possible and are to be of suitable geotextile fabric and supported every three metres with star pickets and a lower trench depth of 150mm

2. Site Management Plan 1:200

Sheralee Hogan B.Sc.(Arch) B.(Arch)
0416 954 635 02 99793434
www.sitespecificdesigns.com.au

Site Specific **SSD** Designs

Drawn | Checked SH |
Plot Date: 30/07/2025
Project NO. 2024 11
Project Status Development Application

Client Keith and Saskia Waters
Climate Zone 5
Wind Region #Wind Region
Site: 14 Loquat Valley Rd Bayview NSW 2104

DRAWING TITLE :

Supplemental
Site Management Plan

PROJECT NAME :

Waters Residence

REVISION NO.

DRAWING NO.

DA00