

Boundary 185.847m 27° 34' 05"

Boundary 4.525m
227° 43' 11"

Boundary 4.525m
227° 43' 11"

Boundary 5.428m 207° 38' 00"


Boundary 201.427m 27° 33' 36"

Morgan Rd



Location of Approved Tennis Court

Boundary 150.007 117° 35' 59"

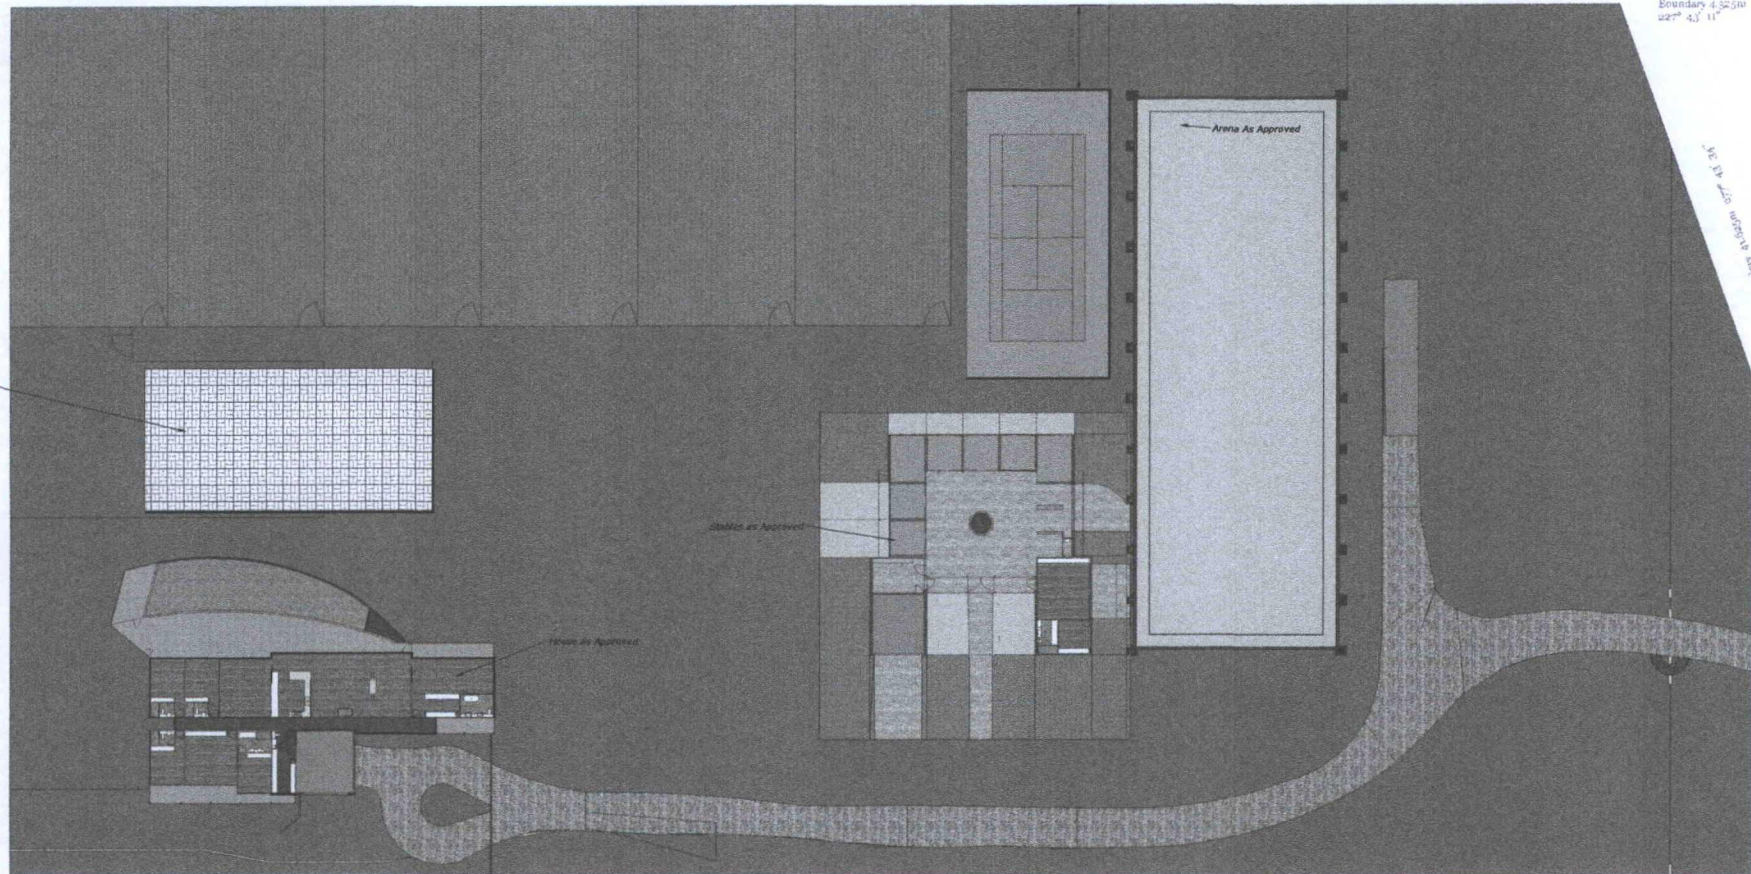

MJ Shepherd & Co Pty Ltd

Client K & P Shaw
Project 170 Morgan Rd Belrose
lot 170
DP 752038

Scale 1:500
Job No. 2013/1109
Date July 2013

Site Plan
change Tennis
court Location

REVISIONS		
NO	DATE	REMARKS
1	12/07/13	Issued for DA
2	11/12/13	Issued for Section 96
3	19/12/13	Issued for CC
4	19/05/14	Issued for Section 96
5		

B 012