



Pittwater Council

ABN 61 340 837 871

All Correspondence to be addressed to General Manager

Units 9, 11 & 12/ 5 Vuko Place
WARRIEWOOD NSW 2102
Avalon Customer Service Centre
59A Old Barrenjoey Road, AVALON 2107

Postal Address
P.O. Box 882
MONA VALE NSW 1660
DX 9018MONA VALE

Telephone (02)9970 1111
Facsimile (02) 9970 7150
Internet www.pittwaterlga.com.au
Email: pittwater_council@pittwater.nsw.gov.au

Environmental Compliance
8am to 6pm Mon - Thurs, 8am to 5pm Fri
Phone 9970 1111

COPY

15 October 2004

Ian Henry Clement
PO Box 264
FORESTVILLE NSW 2087

Dear Sir,

Re: Construction Certificate CC0683/04
Property: 11 EMMA STREET MONA VALE NSW 2103

Please find enclosed your approved Construction Certificate and stamped plans.

Did you know that work is unable to commence until such time as a completed Notification of Commencement Form has been submitted to Council at least two (2) days prior to starting work? Not to do so is a breach of the Environmental Planning and Assessment Act, which would result in a Penalty Infringement Notice (on-the-spot fine) being issued to you and the builder.

To assist you please find enclosed a "Notification of Commencement and Principal Certifying Authority Service Agreement" form to enable you to appoint Pittwater Council as your Principal Certifying Authority (PCA). Please complete this form and return it to Council's Customer Service together with the PCA appointment fee as detailed in the form.

If appointed as the PCA, Council would carry out various inspections as indicated in Part 6 of the enclosed "Notification of Commencement and Principal Certifying Authority Service Agreement" form and ultimately issue an Occupation Certificate for your development. Appointment and inspection fees are also detailed in the enclosed form.

Council will endorse your "Notice of Commencement and Principal Certifying Authority Service Agreement" form and return a copy to the applicant with advice as to the required critical stage and other inspections to be carried out by Council.

Council is committed to providing a quality service and would value your business in being appointed as the Principal Certifying Authority for your development.

An Officer will contact you in the next few days to discuss your development and help ensure your development progresses smoothly.

Yours faithfully
Development Compliance Group

Per:



Pittwater Council

Construction Certificate No: CC0683/04

COPY

Site Details: 11 EMMA STREET MONA VALE NSW 2103

Legal Description: Lot 2 DP 236500

Type of Development: Building Work /Subdivision

Description: Pergola Only (Not for garage conversion to existing dwelling)

Associated Development Consent No: N0994/03 Dated: 25/03/2004

Building Code of Australia Certification: Class 10b

Details of plans, documents or Certificates to which this Certificate relates:

- Working Drawings prepared by AW Design, Drawing No. 0203027 Issue A (Sheet 1 of 1) dated June 2003.
- Structural Details prepared by P & G Constructions dated 22 September 2004 (1 Page).
- Pergola Only Statement prepared by Ian Clement dated 29 September 2004.

I hereby certify that the above plans, documents or Certificates satisfy:

- The relevant provisions of the Building Code of Australia.
- The relevant conditions of Development Consent No: N0994/03

Further that the work, completed in accordance with the Building Code of Australia, all relevant Australian Standards and these plans and specifications, will comply with the requirements of Section 81A(5) of the Environmental Planning and Assessment (Amendment) Act, 1997.

Carl Georgeson
Development Compliance Group

15 October 2004
Date of Endorsement

Note: You are reminded that pursuant to provisions of Clause 81A, you must nominate whether Council or an accredited certifier will be the principal certifying authority, also you must give notice to Council of your intention to commence work at least two days beforehand.



Unit 9/5 Vuko Place
Warriewood NSW 2102
PO Box 882
Mona Vale NSW 1660
Tel: (612) 9970 1111
Fax: (612) 9970 7150

NOTIFICATION OF COMMENCEMENT & PRINCIPAL CERTIFYING AUTHORITY SERVICE AGREEMENT

under Environmental Planning and Assessment Act 1979 sections 81A
(2) (b) (ii) or (c), or (4) (b) (ii) or (c), 86 (1) and (2)

About this form

- Use this form to appoint Pittwater Council as the Principal Certifying Authority (PCA) to carry out nominated inspections of the building / subdivision works and to issue the required Occupation Certificate
- This form must be submitted to Pittwater Council a minimum of two (2) days prior to the commencement of works.

Who can complete this form?

- The owner of the property or the person having the benefit of the development consent.
Note: The builder or other contractor cannot complete this form unless they are also the owner of the property.

Applicant's Checklist

- Read this document ☐
- Complete pages 1, 2 & 3 ☐
- Sign on page 8 ☐
- Attach a copy of Owner Builder Permit or Home Owner Warranty Insurance Certificate. ☐

Payment of fees

- At the time of submitting this form to Pittwater Council a fee is to be paid in accordance with the following fee structure, current to 30 June 2005.

Value of Development	Total Fee (including GST)	
	Domestic (class 1 & 10) (Code: HIND)	Commercial (Code: HIND)
\$0 - \$5,000	\$88.00	\$155.00
\$5,001 - \$100,00	\$225.00	\$294.00
\$100,001 - \$250,000	\$370.00	\$412.00
\$250,001 and over	\$464.00	
\$250,001 - \$500,000		\$566.00
\$500,001 - \$1,000,000		\$721.00
\$1,000,001 and over		Fee on application

- Critical Stage Inspection fees (refer to Part 6e of this form) maybe paid at the time of booking the inspection or a delayed payment until the request for either an Interim or Final Occupation Certificate.

OFFICE USE ONLY

Date of receipt:	Receipt No:	Amount Paid:	Accepted by:
------------------	-------------	--------------	--------------

1. DEVELOPMENT INFORMATION

1a) DEVELOPMENT CONSENT

Development Application No:	Determination Date:
-----------------------------	---------------------

1b) CONSTRUCTION CERTIFICATE

Construction Certificate No:	Date of Issue:
------------------------------	----------------

1c) DEVELOPMENT DETAILS

Type of Work: ☐ New Building ☐ Additions / Alterations ☐ Subdivision	Brief description of development:
--	-----------------------------------

1d) SITE DETAILS

Unit/Suite:	Street No:	Street:	
Suburb:		Lot No:	Deposit /Strata Plan:

1e) VALUE OF PROPOSED DEVELOPMENT

Estimated value of proposed works: \$

1f) DATE WORK IS TO COMMENCE

Minimum notice of two (2) days is required to be given prior to commencement of works.
Date of commencement:

2. APPLICANT DETAILS

Note: The builder or other contractor cannot complete this form unless they are also the owner of the property.

Name (owner):	
Postal Address:	Phone (H/B):
.....	Mobile:
.....	Email:
.....	Fax:

3. **PRINCIPAL CERTIFYING AUTHORITY**

PITTWATER COUNCIL

PO Box 882
Mona Vale NSW 1660

Ph: 9970 1111
Fax: 9970 7150

4. **COMPLIANCE WITH DEVELOPMENT CONSENT**

Have all conditions to be addressed prior to the commencement of works been satisfied?

☐ YES

☐ NO (see Note below)

Note: If **NO** work must not commence.

Please be aware that failure to address these conditions may leave you liable and in Breach of the Environmental Planning and Assessment Act 1979 (as amended). Penalties may include an on-the-spot fine and/or legal action.

If you are uncertain as to these requirements please contact Council's Development Compliance Group.

5. **WHO WILL BE DOING THE BUILDING WORKS?**

☐ Owner Builder

Owner Builders Permit No:

Copy of Owner Builders permit
attached:

☐ YES

**If you are an Owner-Builder for the residential building work exceeding \$5000 you must apply for a permit at NSW Office of Fair Trading, 1 Fitzwilliam Street, Parramatta NSW 2150 Australia.
Tel: 61 2 98950111 Fax: 61 2 9895 0222.**

OR

☐ Licensed Builder

Builder's License Number

Name of Builder:.....

Phone:.....

Contact person:

Mobile:

Address:

Fax:

Insurance Company:

Insurance Certificate attached:

☐ Yes

☐ No – statement attached & signed by each owner of the property that the reasonable market cost of the labour & materials to be used is less than \$12,000.

If you are using a licensed builder for residential building work exceeding \$12,000 you must obtain Home Building Act Insurance. A certificate of insurance must be provided with this application.

6. RESPONSIBILITIES OF THE PRINCIPAL CERTIFYING AUTHORITY (PCA)

6a) Quality of Service:

Pittwater Council will carry out PCA and inspection services in a professional manner and in accordance with the requirements of the Environmental Planning & Assessment Act 1979 and Council's Code of Conduct.

6b) Site Signage:

Pittwater Council will erect a sign on the site to advise the general public of the contact details of the PCA. The sign will be erected during the Commencement Inspection, on Council's acceptance of appointment as PCA.

6c) Inspections:

Pittwater Council officers will undertake the Critical Stage Inspections of the work during construction and prior to issuing an Occupation Certificate to ascertain compliance of specified stages of construction with the Development Consent, Construction Certificate, Building Code of Australia & relevant standards of construction. On appointment as the PCA, Pittwater Council will notify the applicant in writing of the Critical Stage & other Inspections.

6d) Critical Stage and other inspections:

The following stages of construction are required to be inspected by Council (as indicated by a ✓ in the relevant box).

Note: Council's Development Compliance Officer will complete this section of the form.

Office Use Only

- ☒ Footing Inspection (prior to placement of concrete)
- ☐ Slab and other Steel Inspection (prior to placement of concrete)
- ☒ Frame Inspection (prior to fixing floor, wall & ceiling linings)
- ☐ Wet Area Waterproofing Inspection (prior to covering)
- ☒ Stormwater Inspection (prior to backfilling of trenches)
- ☐ Swimming Pool Safety Fence Inspection (prior to placement of water)
- ☒ Final Inspection (all works completed and prior to occupation of the building)

4/11/11

Office Use Only

Note: Should the building works be completed in parts & not all aspects of a Critical Stage Inspection be ready, additional inspections maybe required – with a further inspection fee payable.

Eg: If two slabs are prepared at separate times, two separate inspection bookings and fees are required.

6e) Critical Stage and other inspection fees:

An inspection fee is required for each inspection identified in Part 6d of this form. A separate inspection fee is required for each Critical Stage Inspection. Should works be either incomplete or incorrect at the time of inspection a further separate reinspection fee will be required.

Each inspection fee may be paid at the time of requesting an inspection or delayed for payment with the request for either an Interim or Final Occupation Certificate.

Critical Stage or other Inspection Fee Scale current to 30 June 2005

(Code: HINR)

Value of Development	Fee per Inspection
\$0 - \$150,000	\$122
\$150,001 and over	\$225

Final Inspection Fee Scale current to 30 June 2005

(Code:FOCC)

Type of Development	Interim Occupation Certificate	Final Occupation Certificate
Domestic (Class 1 and 10 buildings)	\$258	\$258
Commercial (Class 2 – 9 buildings)	\$310	\$310

Please note that a failure to give correct notification of required inspections may result in the issuing of a Penalty Infringement Notice (PIN or on-the-spot fine) and/or a Notice and Order by Council and may result in refusal to issue an Occupation Certificate.

6f) Inspection Results:

Pittwater Council will provide written confirmation to the applicant of the inspection results and indicate if satisfactory or if additional works are required prior to reinspection.

7. RESPONSIBILITIES OF THE APPLICANT

7a) Inspections:

A minimum of forty-eight (48) hours notice (excluding weekends and public holidays) must be given to Council to enable the specified stages of construction to be inspected as identified in Item 6 of this agreement.

Should an inspection be missed, the applicant must advise Council in writing (as soon as practicable after the event) of that fact, the circumstances causing the inspection to be missed and supporting documentation for Council's consideration. In such cases, the inspection fee, which would normally have been required, must still be paid.

The applicant must ensure that the Principal Contractor (Builder/Owner Builder) is advised of the required inspections and that the directions of Council's Development Compliance Officers are to be observed to ensure compliance with the Development Consent, Construction Certificate, Building Code of Australia and the terms of this agreement.

7b) Booking of Inspections:

The applicant shall request an inspection via Pittwater Council's Inspection Booking Hotline on 9970 1300. A minimum of forty-eight (48) hours notice must be provided to Council to arrange for completion of the inspection.

At the time of requesting the inspection, Pittwater Council will confirm an inspection time and day, name of inspecting officer and mobile contact number.

Building works must **not** proceed to the subsequent stages of construction prior to obtaining a satisfactory inspection from Council for each stage of construction specified in Item 6d of this agreement.

7c) Site Signage:

The applicant is responsible to maintain the PCA signage provided by Pittwater Council at the site until the work is completed.

The applicant is responsible to ensure that the Owner Builder or Principal Contractor (Builder) provide a rigid durable sign at the site, visible from the public place and maintained at the site until the work is completed. Such a sign shall display: (a) the name, address and telephone number of the person; (b) an after-hours emergency telephone number for the person and (c) stating "Unauthorised Entry to the Site is Prohibited".

7d) Compliance with the Development Consent and Construction Certificate:

All works must be carried out in accordance with the terms and conditions of Council's Development Consent and the Construction Certificate and relevant provisions of the Building Code of Australia and Environmental Planning and Assessment Act 1979.

Development Consent and a Construction Certificate must be obtained for any amendments or variations to the development, prior to the commencement of the amendment or variation.

Works not in accordance with the approval and Building Code of Australia may result in the refusal to issue an Occupation Certificate. Council may also serve a Notice and Order to comply with the approval and/or the institution of legal proceedings.

7e) Structural Engineering and Other Specialist Details:

The following details are to be forwarded to the PCA prior to commencement of the relevant stage of construction (as identified by a ✓). The details are to be prepared by a suitably qualified person to confirm compliance with the relevant provisions of the BCA and Australian Standards:

Note: Council's Development Compliance Officer will complete this section of the form.

- ☐ Timber framing details including bracing and tie-downs
- ☐ Roof construction or roof truss details
- ☐ Termite control measures
- ☐ Glazing details
- ☐ Mechanical ventilation details
- ☐ Wet area construction details
- ☐ Details of fire resisting construction
- ☐ Details of essential fire and other safety measures
- ☐ Sound transmission and insulation details
- ☒ Details of compliance with development consent conditions



Office Use Only

Office Use Only

7f) Certification of Works:

To ensure compliance with the Construction Certificate and Building Code of Australia (BCA), the applicant is to provide certification, verifying that the following specialist matters (identified by a ✓) have been carried out.


Each certification must:

- reference the approved Construction Certificate number, property address, relevant provisions of the BCA, Australian Standards and approved drawings.
- be prepared by an accredited certifier or other suitably qualified & experienced person to the satisfaction of Pittwater Council.

Note: Council's Development Compliance Officer will complete this section of the form.

Office Use Only

- ☒ Survey detailing building setbacks, reduced levels of floors & ridge by a registered surveyor
- ☐ Shoring and support for adjoining premises and structures by a structural engineer
- ☐ Contiguous piers or piling by a structural engineer
- ☐ Underpinning works by a structural engineer
- ☐ Structural engineering works by a structural engineer
- ☐ Retaining walls by a structural engineer
- ☐ Stormwater drainage works by a hydraulic engineer and surveyor
- ☐ Landscaping works by the landscaper
- ☐ Condition of trees by an Arborist
- ☐ Mechanical ventilation by a mechanical engineer
- ☐ Termite control and protection by a licensed pest controller
- ☐ Waterproofing of wet areas by a licensed waterproofer or licensed builder
- ☐ Installation of glazing by a licensed builder
- ☐ Installation of smoke alarm systems by a licensed electrician
- ☐ Completion of construction requirements in a bush fire prone area by a competent person
- ☐ Completion of requirements listed in the BASIX Certificate by a competent person
- ☐ Fire resisting construction systems by a competent person
- ☐ Smoke hazard management systems by a competent person
- ☐ Essential fire safety and other safety measures by a competent person (Form 15a)
- ☐ Completion of Bushland Management requirements by a suitably qualified person.
- ☐ Installation of Waste Water Management System by a suitably qualified person
- ☐ Installation of the inclined lift by a suitably qualified person
- ☐ Installation of sound attenuation measures by an acoustic engineer

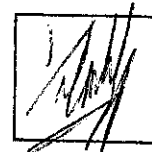

Office Use Only

7g) Occupation Certificate:

A *Final* Occupation Certificate must be obtained from the PCA prior to the occupation or use of a new building (or part of a building) or prior to the change of an existing building use/classification. An inspection fee is to be paid to the PCA in accordance with the fee scale in Part 6e of this agreement.

An application may be made to the PCA for an *Interim* Occupation Certificate, which will be considered in accordance with the provisions of the Environmental Planning and Assessment Act 1979 and conditions of development consent.

Only the Principal Certifying Authority can issue an Occupation Certificate and the Environmental Planning and Assessment Act 1979 contains penalty provisions for failing to obtain a required Occupation Certificate.

An application for an *Interim* or *Final* Occupation Certificate must be accompanied by a final or interim *fire safety certificates* as required by the EP&A Regulations, Clauses 80E or 80F for buildings other than Class 1 and 10.

7h) Miscellaneous requirements:

The applicant is required to ensure that valid public liability insurance cover to the value of \$10,000,000 (minimum) is held by the applicant and/or builder.

The applicant is required to notify Council, in writing, of any change in the details or address of the applicant or head contractor.

Pittwater Council may cancel the agreement if there is a breach of the agreement.

8. YOUR SIGNATURE

I accept the terms and conditions of this service agreement, including the associated payment of fees and appoint Pittwater Council as the Principal Certifying Authority for the subject development.

Signature: Date:

9. COUNCIL'S AGREEMENT TO APPOINTMENT

The relevant details in Parts 6d, 7e & 7f of this agreement have been completed and I acknowledge the appointment of Pittwater Council as the Principal Certifying Authority.


Officer's name: on behalf of Pittwater Council

Officer's signature: Date:


PRIVACY AND PERSONAL INFORMATION PROTECTION NOTICE

Purpose of collection:	To enable Council to act as the Principal Certifying Authority for the development.
Intended recipients:	Pittwater Council staff
Supply:	The information is required by legislation
Consequence of Non-provision:	Your application may not be accepted, not processed or rejected for lack of information
Storage:	Pittwater Council will store details of this form in a register that can be viewed by the public.
Retention period:	Hard copies will be destroyed after 7 years and electronic records will be kept indefinitely.
Please contact Council if this information you have provided is incorrect or changes.	

PERGOLA
EXTENDS BRACKETS
THROUGH TILES. EXISTING RESIDENCE

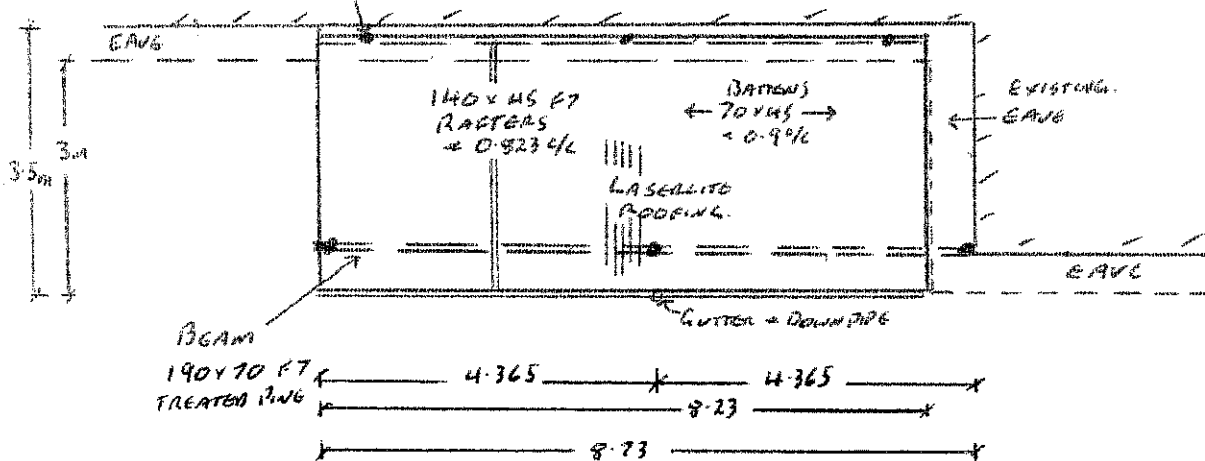

PERGOLA PLAN 1:100

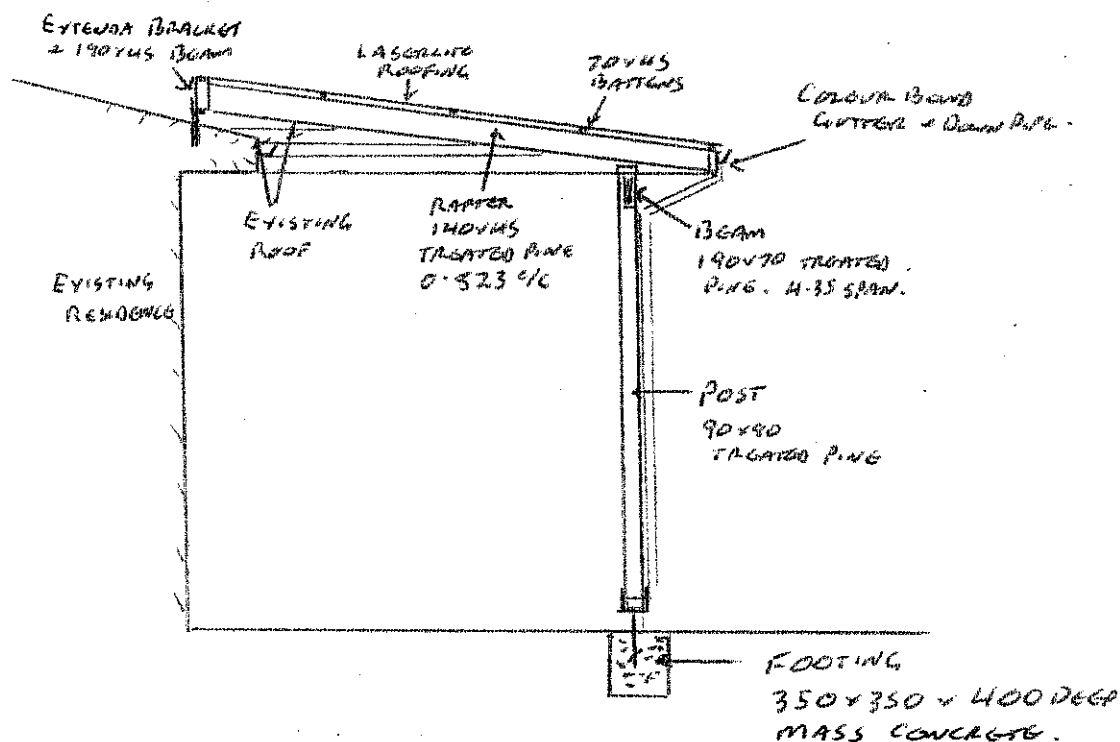

COUNCIL CONSTRUCTION CERTIFICATE	
Number: CC 0683/04	
This is a copy of submitted plans, documents or Certificates associated with the issue of the Construction Certificate.	
Endorsed by:	<i>[Signature]</i>
Date:	15 OCT 2004

IAN CLEMENT
11 EMMA ST
MONA VALL

PROPOSED PERGOLA.

WORKING DRAWING & SPECIFICATION

ALL WORK TO THE B.C.A. &
AS 1684.2 - 1999.

BUILDER: P & G CONSTRUCTIONS
LIC. 24428C PH 0418285472
DATE: 22/9/04.

11 Emma Street Mona Vale
NSW 2103

wk 9997 2822
hm 9979 6445

28 September 2004

GRANT WALSH
DEVELOPMENT OFFICER
PITTWATER COUNCIL
NSW 2103

Dear Grant,

RE .DA. NO.N0994/03.

I wish to advise in reference to my development consent I will be proceeding with the *pergola* *only* immediately.


The remainder additions however I will not be proceeding within a 2 year period.
The reasons for this is financial.

* We wish to proceed with Pergola only
in relation to construction Certificate application


Regards,




IAN CLEMENT

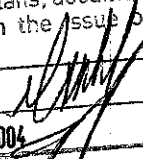PITTWATER COUNCIL CONSTRUCTION CERTIFICATE	
Number: CC 0683/04.	
This is a copy of submitted plans, documents or Certificates associated with the issue of the Construction Certificate.	
Endorsed by:	
Date:	15 OCT 2004


29/9/04

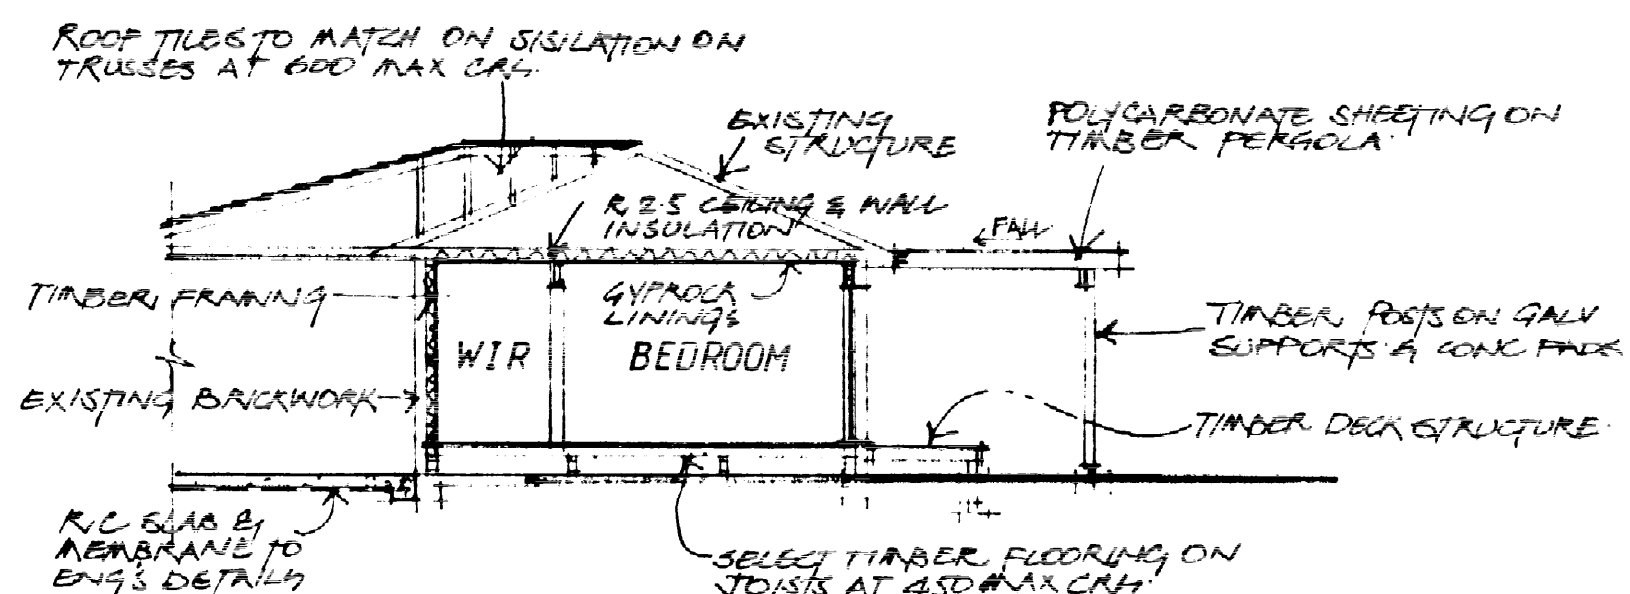


SECTION B-B
SCALE 1:100

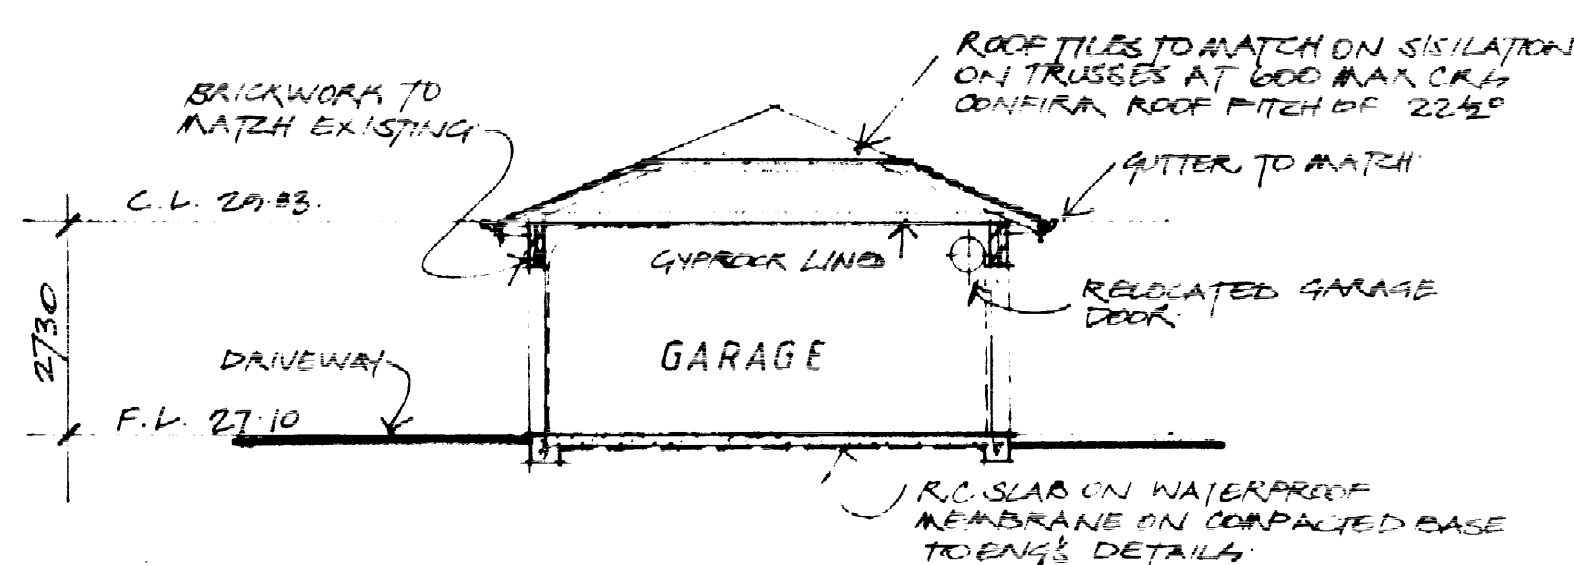


SECTION A-A
SCALE 1:100

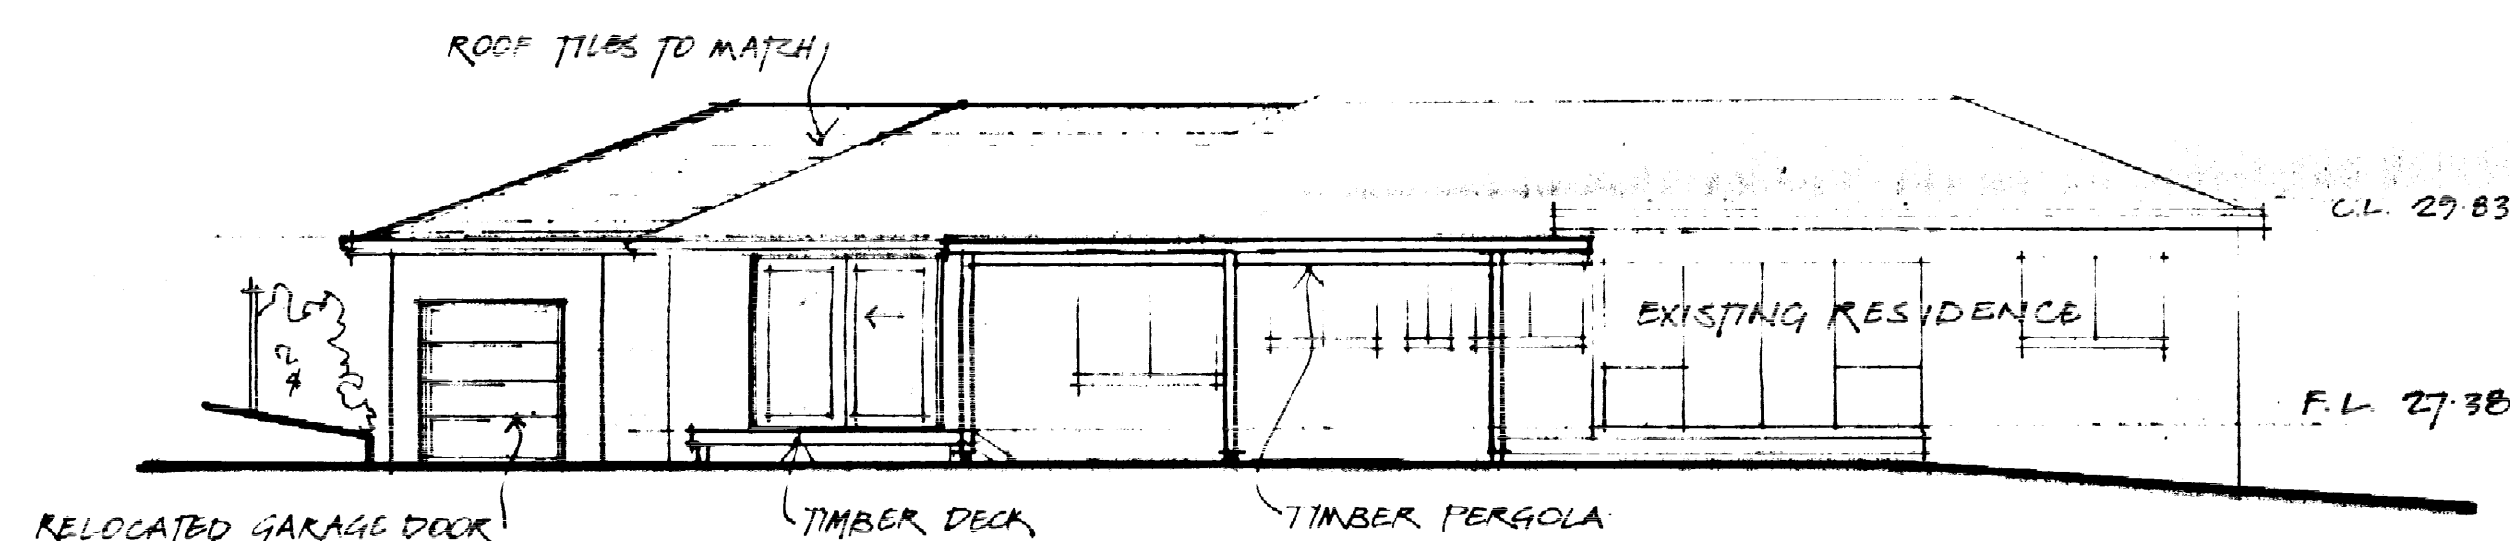


SOUTH-WEST ELEVATION

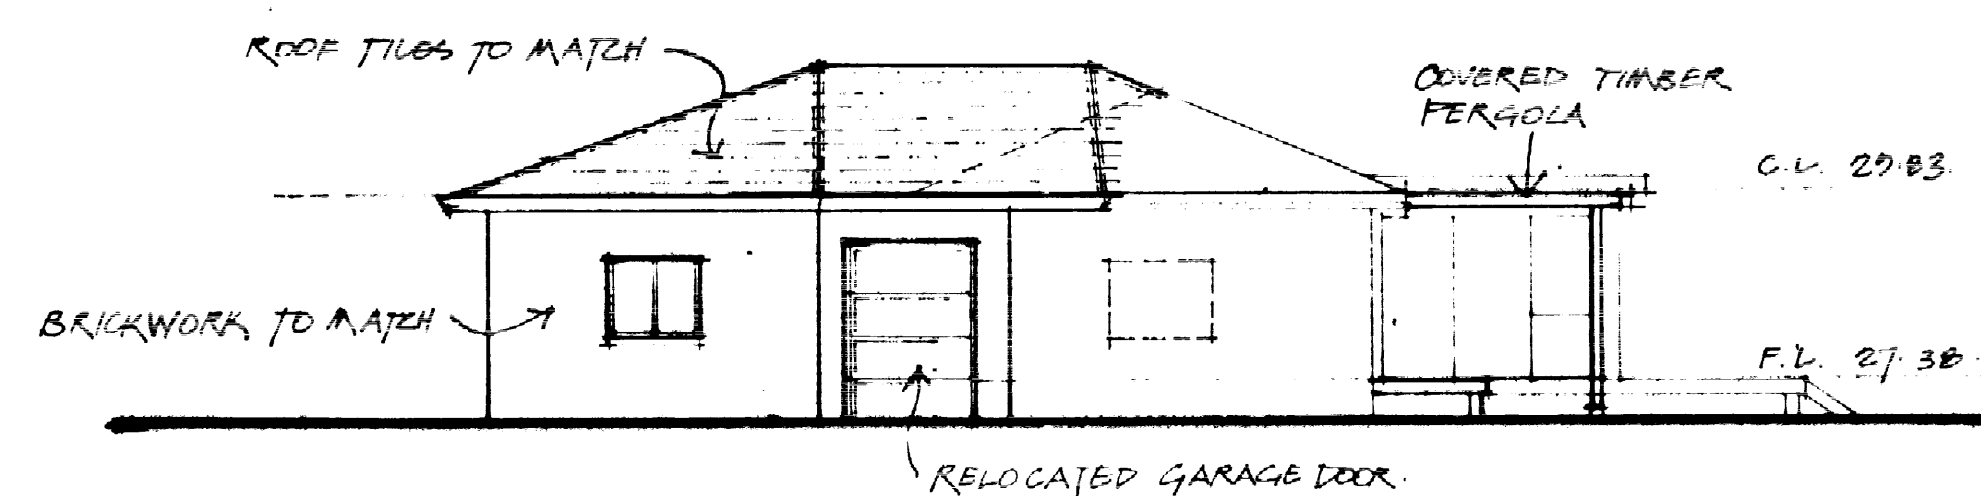


NORTH-WEST ELEVATION

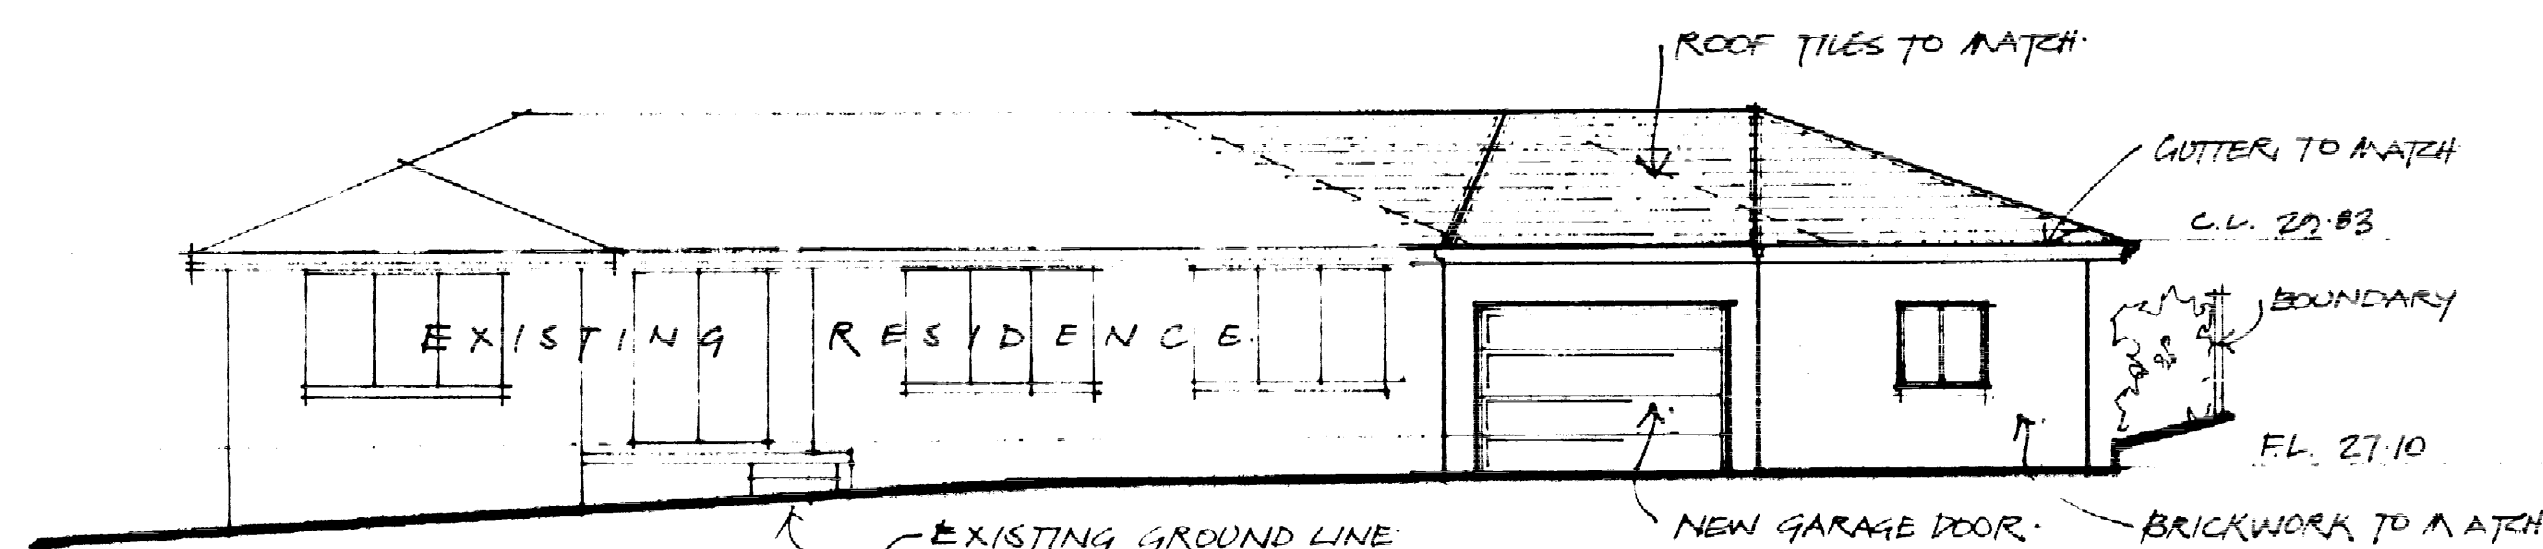

NORTH-EAST ELEVATION
SCALE 1:100

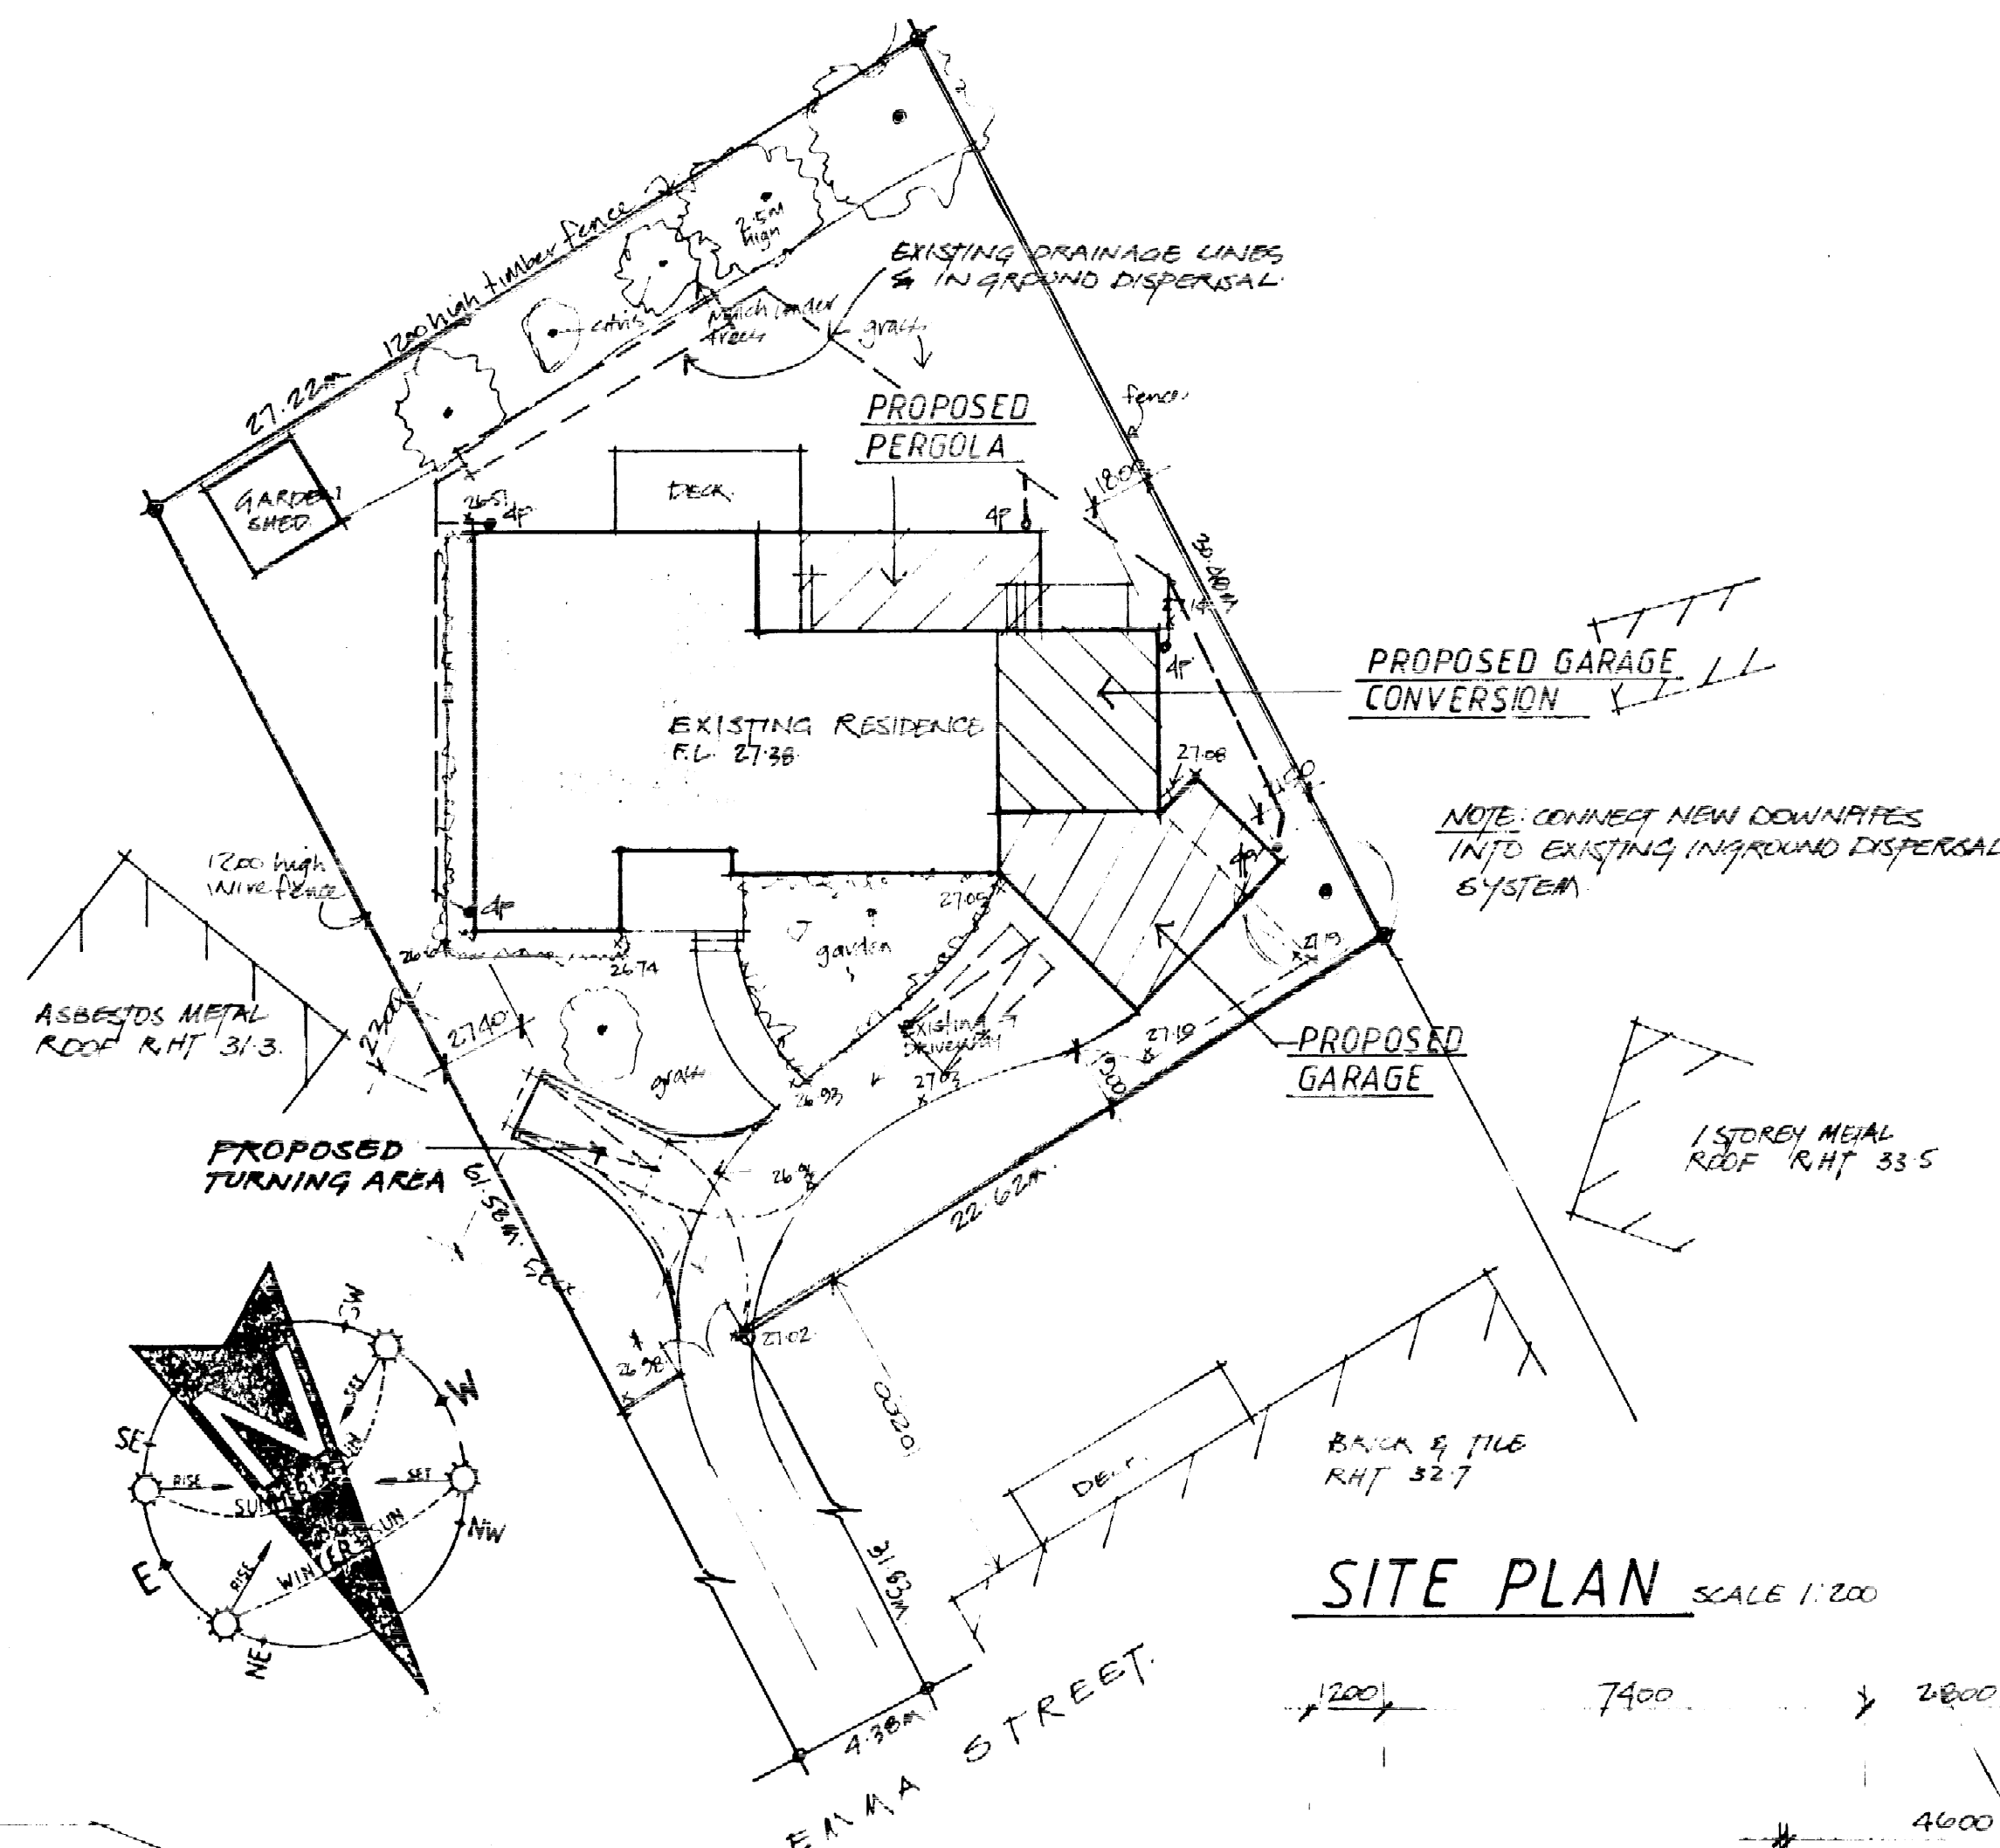

SITE PLAN SCALE 1:200

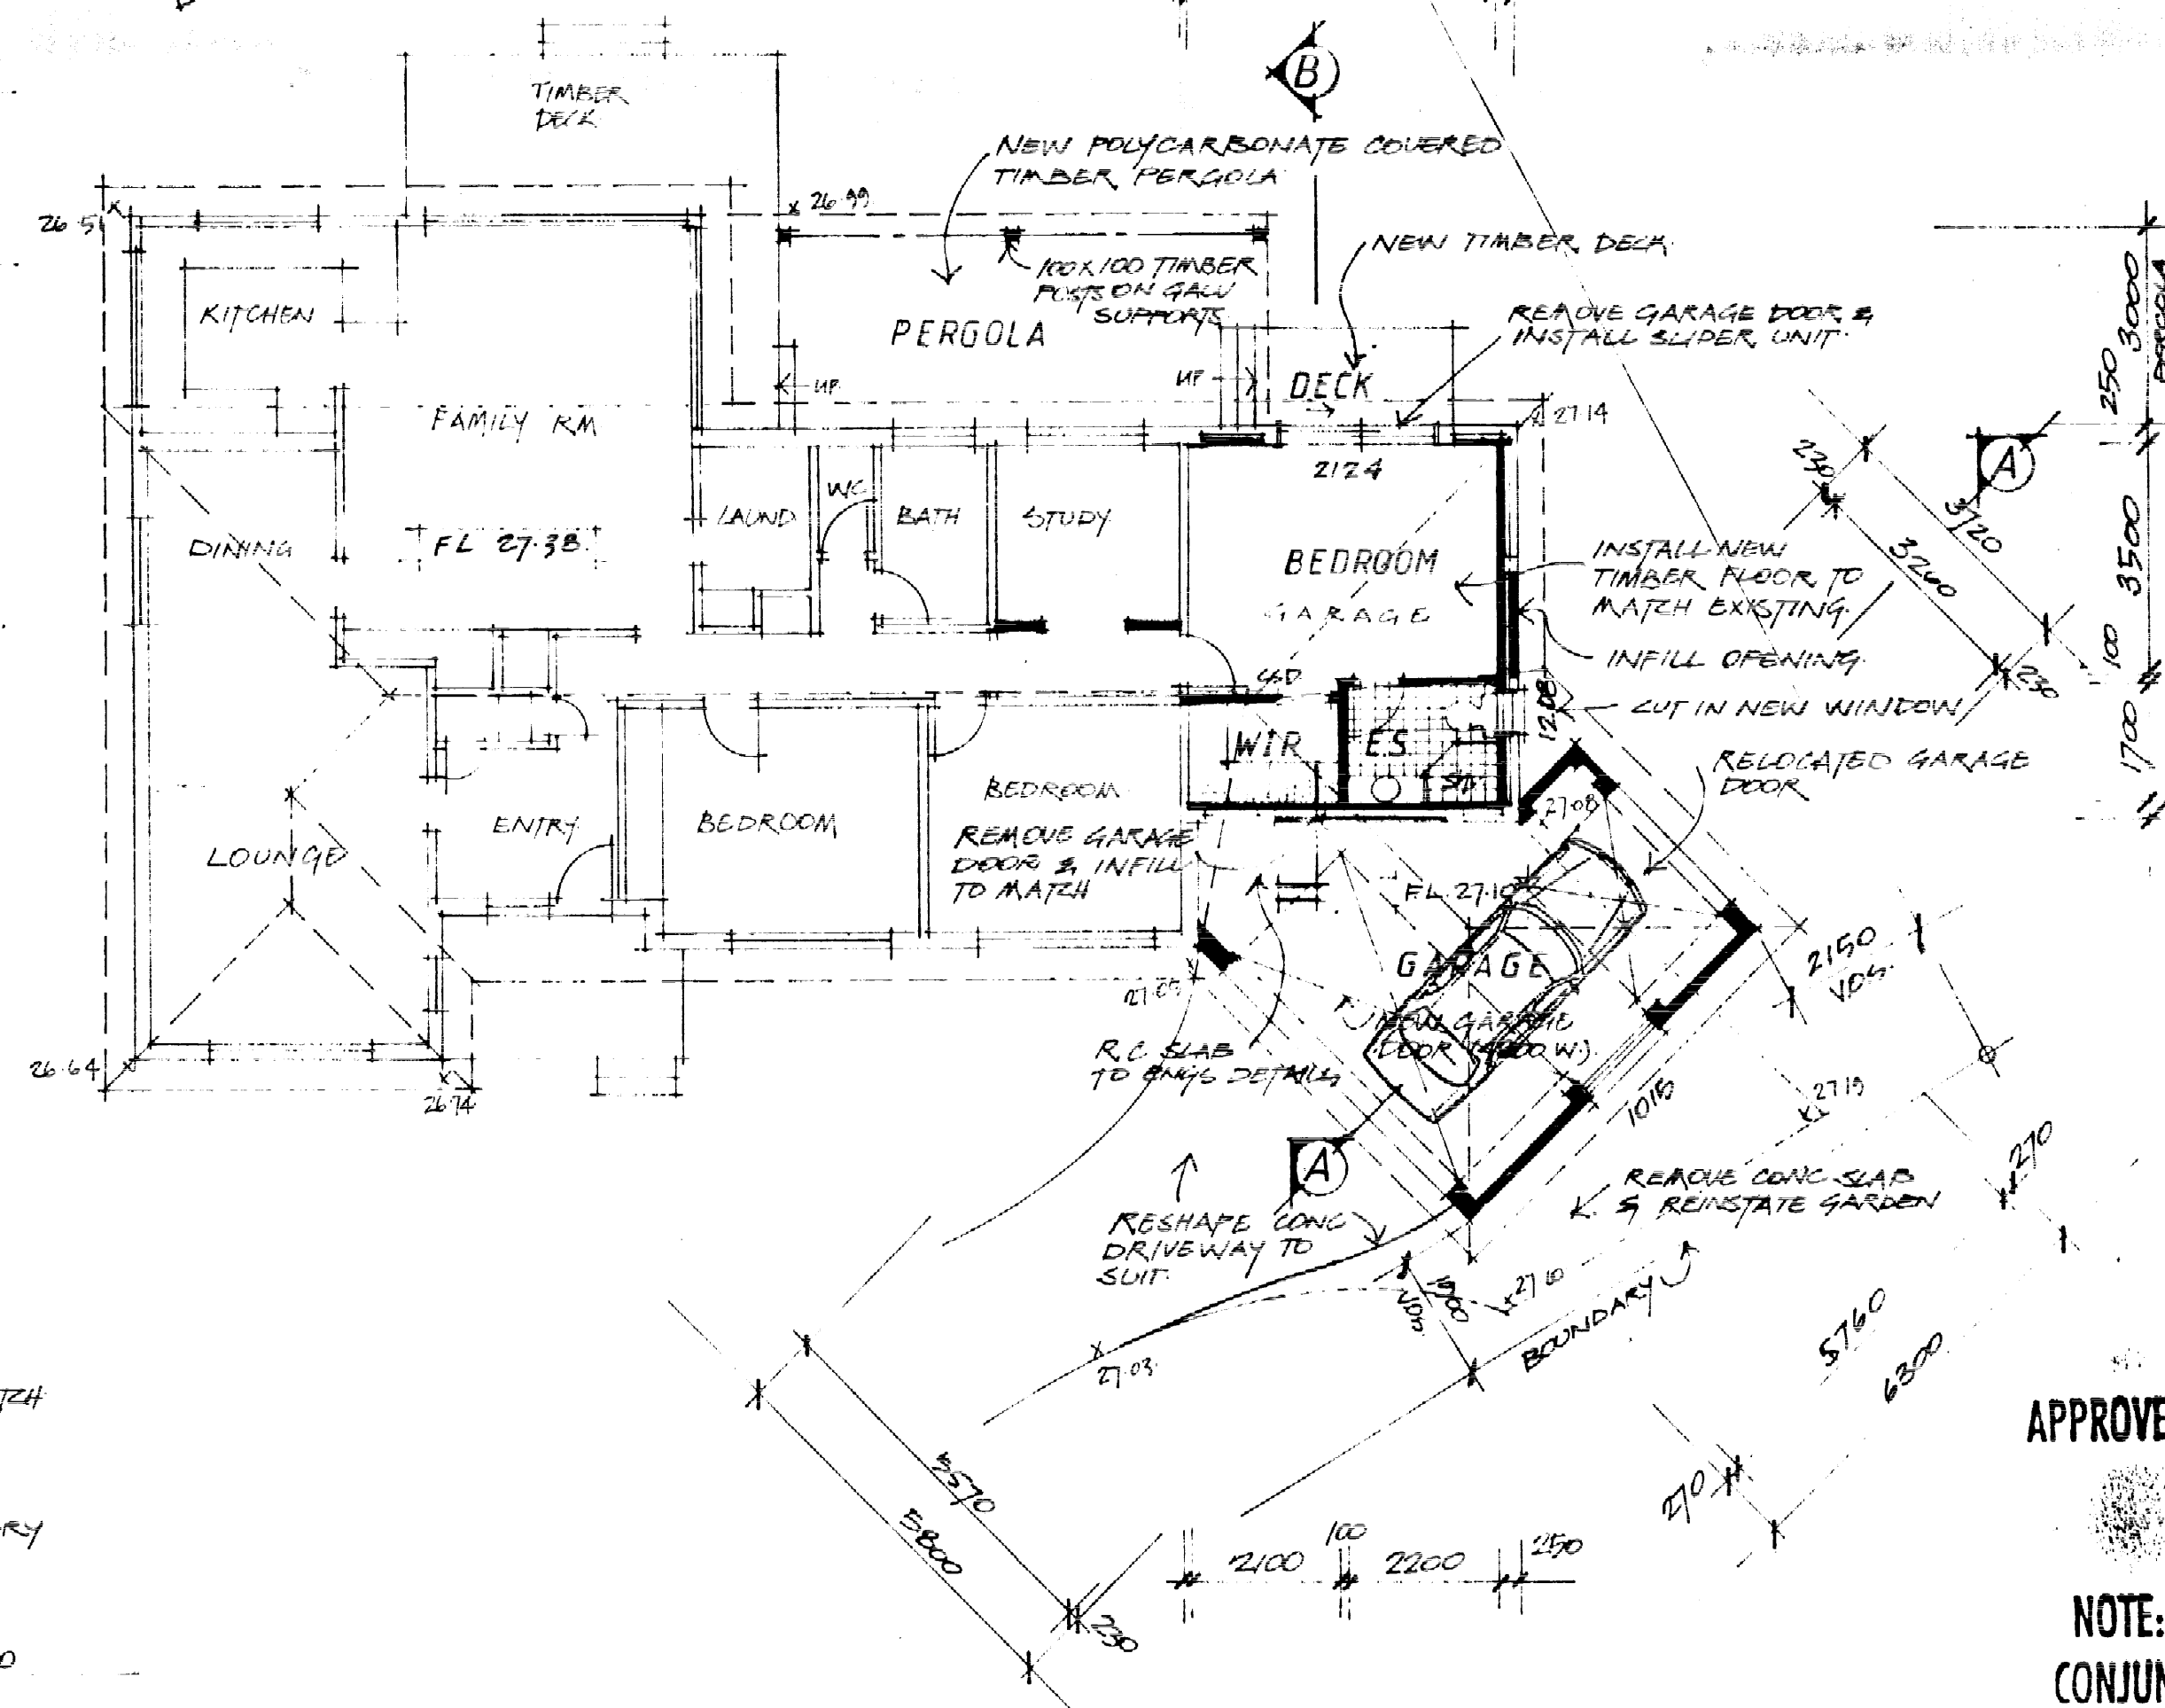

FLOOR PLAN
SCALE 1:200

SITE SCHEDULE

SITE AREA	829.67m ²
SITE COVERAGE:	
EXISTING - DWELLING	196.26m ²
- DRIVEWAY	164.85m ²
- PAVING	13.56m ²
- SHED	10.50m ²
- DECK	17.16m ²
PROPOSED - PERGOLA	20.04m ²
- DECK	4.54m ²
- GARAGE	32.34m ²
- TURNING AREA	16.34m ²
TOTAL - EXISTING (43.6%)	362.33m ²
- PROPOSED (47.8%)	326.58m ²
LANDSCAPING: EXISTING	467.34m ²
PROPOSED	432.80m ²

PITTWATER COUNCIL CONSTRUCTION CERTIFICATE	
Number:	CC 068304
This is a copy of submitted plans, documents or Certificates associated with the issue of the Construction Certificate.	
Endorsed by:	
Date:	15 OCT 2003

SPECIFICATION

GENERALLY: The whole of the works is to be constructed to comply with the Building Code of Australia & or relevant Australian standards & all local legally constituted authorities. Any work not shown on plan but which is obviously necessary as part of proper construction, is to be done as part of the contract.

It is the owner/builders responsibility to check all dimensions, levels & finishes given on plan prior to commencement. All dimensions that relate to site boundaries and easements are subject to verification by a site survey. Any detailing in addition to what is supplied shall be resolved between the owner & the contractor to the owners approval, with the exception of structural details or design, which is to be supplied by a structural engineer. Make good & repair all existing finishes damaged by the new work. Reuse existing materials where possible.

EXCAVATION: Excavate site to required levels for solid bearing to concrete strip footing/bas as shown. Stop where necessary.

CONCRETE: In accordance with AS2870 - 1996 Residential Slabs & Footings - Construction & AS3600 - 1994 Concrete Structures. Reinforcement - AS1302-1994 (40mm minimum cover). Slab & footings as per Engineers details. Finish to owners requirements. All concrete to be a minimum of 25MPa for slabs, 20MPa for footings or to Engineers specifications.

BRICK / BLOCKWORK: In accordance with AS3700 - 1994 SAA Masonry Code. All new work to match existing where applicable. Steel angle or bar laths over all openings to sizes required by the code.

TIMBER: All timber used to be straight & true & free of defects. All framing to comply with AS1684 - 1992 National Timber Framing Code. Flooring to be structural particleboard/floor boards. Flooring in wet areas to be fibre cement sheet. Finishes as shown. All door/window framing etc to be accurately cut & fitted.

STEELWORK: In accordance with AS1250 or AS4100 - 1998 Steel Structures. Steel beams etc. as per Engineer's details.

ROOF: In accordance with - Metal sheet roofing - AS1562 Concrete Tiles - AS1757/2050 Terracotta Tiles - AS2049/2050 Gutters & Downpipes to be determined on site.

CLADDING: External & internal - as per plan Installation to manufacturers details.


WINDOWS/DOORS: Sizes as shown - use standard size doors internally. Installation to manufacturers details. Glazing to AS1288.

DRAINAGE: All work to comply with the appropriate authorities. Stormwater to be connected to the existing stormwater system or as directed by council.

PLUMBING: Hot & cold water services in copper pipe. Install all fittings as directed by owner. All work to comply with appropriate authorities regulations.

ELECTRICITY: Any installation to be done in accordance with SAA Wiring Rules & local authorities regulations. Install power outlets & light fittings as determined by owner.

PC FITTINGS/PAINTING: As selected by owner.

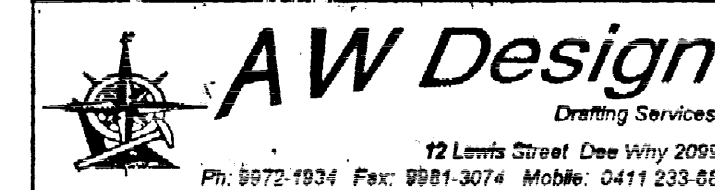

PITTWATER COUNCIL
APPROVED DEVELOPMENT
11 EMMA STREET
MONA VALE NSW 2103

NOTE: THESE PLANS MUST BE READ IN
CONJUNCTION WITH THE CONDITIONS OF
DEVELOPMENT

PROJECT	PROPOSED ADDITIONS AT 11 EMMA STREET MONA VALE NSW 2103	
CLIENT	I CLEMENT	
DATE	JUNE 2003	SCALE 1:100 / 1:200
DRAWN	A WACKROW	SHEET 1 OF 1
DRAWING No	0203027	ISSUE A