


ISSUE	AMENDMENT	DATE	CHK'D
P 1	ISSUE FOR INFORMATION	22.02.19	SN
P 2	ISSUE FOR INFORMATION	22.05.20	SN
A	ISSUE FOR INFORMATION	12.04.21	SN
B	ISSUE FOR INFORMATION	16.04.21	SN
C	ISSUE FOR INFORMATION	30.04.21	SN
D	ISSUE FOR DA	31.05.21	SN
E	ISSUE FOR DA	19.11.21	SN

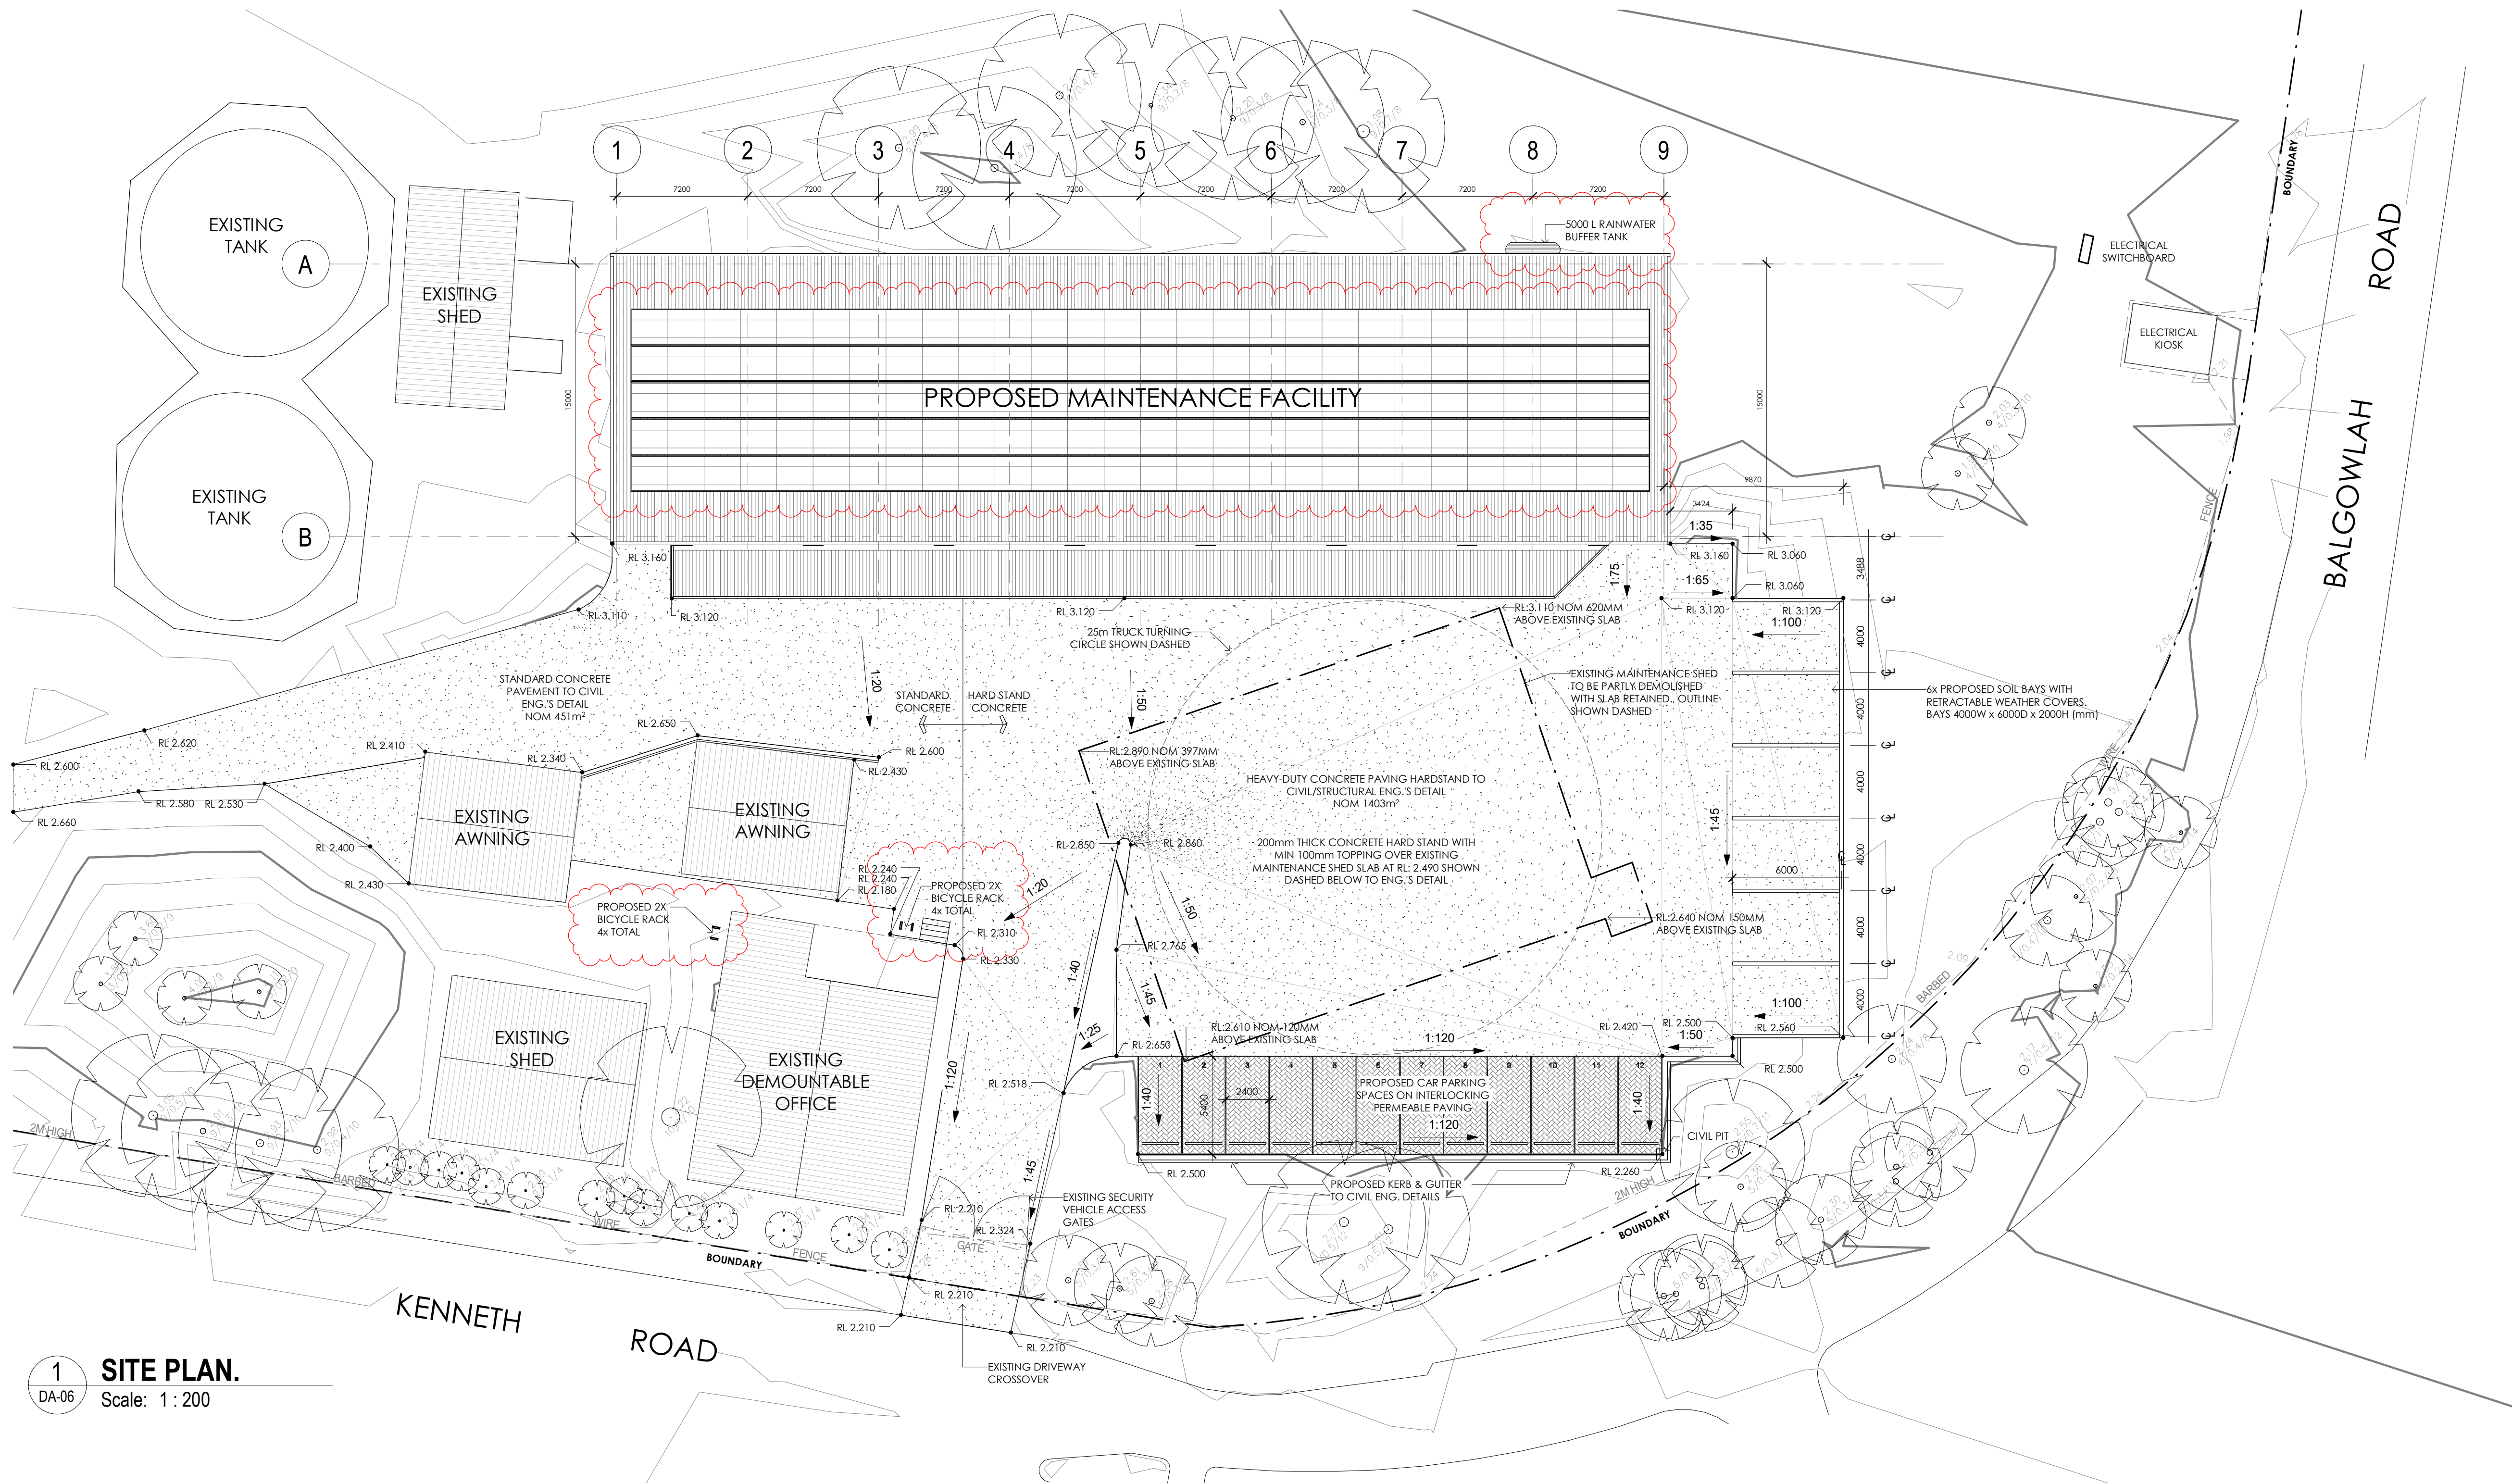

1 SITE PLAN.
DA-06 Scale: 1:200