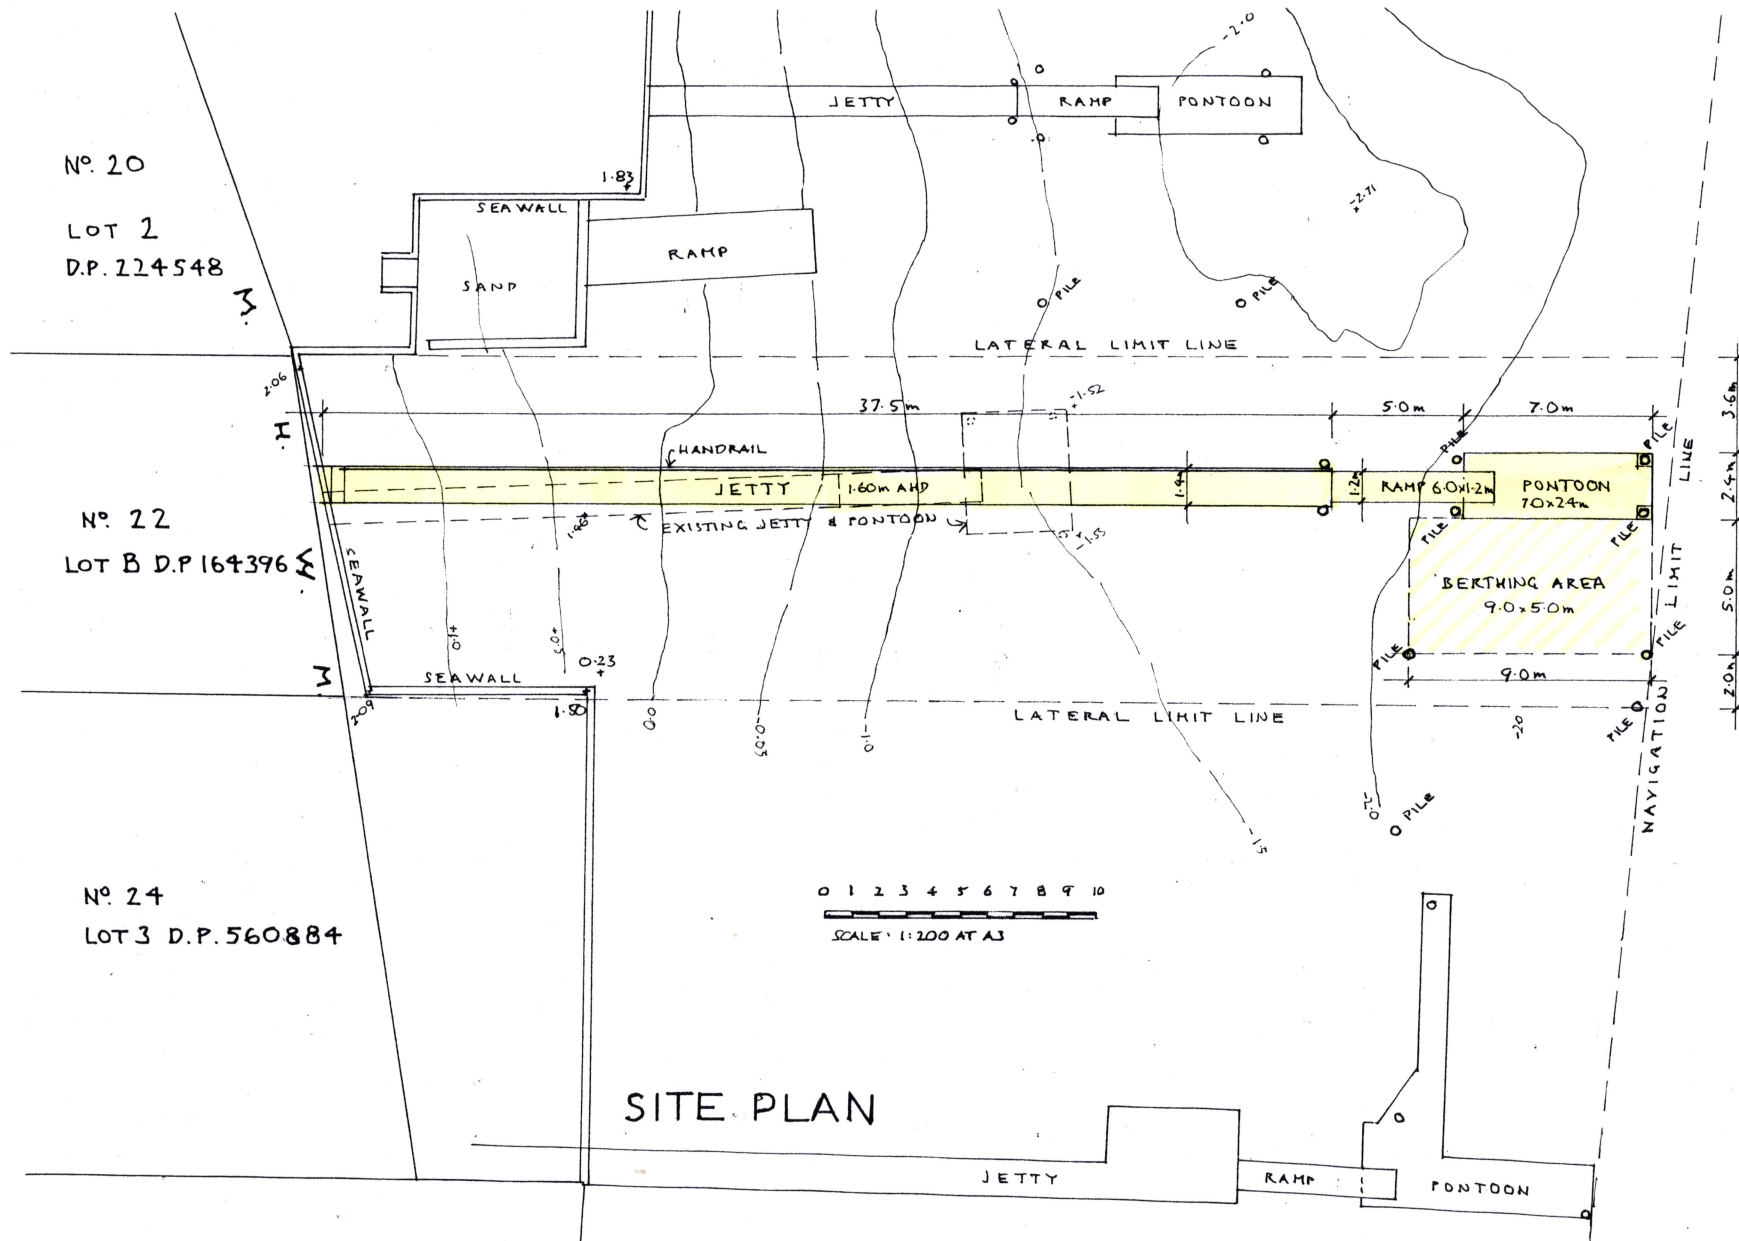


WINJI-JIMMI
BAY

Prepared: Stephen Crosby & Assoc.
Pty. Ltd.

SCOTLAND ISLAND
PO Box 204 Church Pt. NSW 2105
M: 0409 047 513 E: scrosby@ntem.com.au

JETTY, RAMP &
PONTON,
BERTHING AREAS

22 REDNAL ST.
MONA VALE, NSW
Lot B DP 164396

For A. SADDINGTON

SITE PLAN
& SECTION

Scale 1:200 AT A3
Date APRIL 2025
Drawn S.C.
Drawing Number

2035 - DA 01

