

PROPOSED RESIDENTIAL DEVELOPMENT  
3 CENTRAL ROAD, AVALON BEACH (LOT 27, DP9151)  
CIVIL SERVICES



LOCALITY PLAN  
NOT TO SCALE - COURTESY OF NEARMAP - 04/04/2025

| DRAWING SCHEDULE |                                           |
|------------------|-------------------------------------------|
| C1101            | COVER PAGE & DRAWING SCHEDULE             |
| C1201            | SPECIFICATIONS SHEET                      |
| C2101            | SEDIMENT & EROSION CONTROL PLAN & DETAILS |
| C4101            | STORMWATER MANAGEMENT PLAN - LOWER GROUND |
| C4301            | STORMWATER CATCHMENT PLAN                 |
| C4701            | STORMWATER MANAGEMENT DETAILS             |
| C4711            | STORMWATER OSD TANK DETAILS               |

NOT TO SCALE

IMPORTANT

• DO NOT SCALE OFF THIS DRAWING. USE DIMENSIONS & ARCHITECTURAL DRAWINGS ONLY.

• DRAWINGS TO BE READ IN CONJUNCTION WITH SPECIFICATION.

• THE INFORMATION ON THIS DRAWING REMAINS THE PROPERTY OF SPARKS & PARTNERS CONSULTING. ENGINEERS REPRODUCTION OF THE WHOLE OR PART OF THE DOCUMENT CONSTITUTES AN INFRINGEMENT OF COPYRIGHT.

REFERENCES

NORTH POINT

| DATE     | AMENDMENT          | INIT | REV | DATE | AMENDMENT | INIT | REV |
|----------|--------------------|------|-----|------|-----------|------|-----|
| 17.04.25 | COORDINATION ISSUE | JG   | 1   |      |           |      |     |
|          |                    |      |     |      |           |      |     |
|          |                    |      |     |      |           |      |     |
STRUCTURAL

-

MECHANICAL

-

ELECTRICAL

-

CIVIL

-

CLIENT

AVALON BEACH CENTRAL PTY. LTD.

BUILDER

PROJECT

PROPOSED RESIDENTIAL DEVELOPMENT  
3 CENTRAL ROAD, AVALON BEACH (LOT 27, DP9151)  
CIVIL SERVICES

ARCHITECT

COTTEEPARKER & JPRA

SYDNEY

T 61 2 9366 1133

COTTEE PARKER ARCHITECTS PTY LTD

ABN 77 010 924 106

COTTEEPARKER.COM.AU

SPARKS+PARTNERS

CONSULTING ENGINEERS

HYDRAULIC | CIVIL | FIRE

Suites 6 & 7, 2-6 Hunter Street | PO Box 979 | Parramatta | NSW 2150

P 02 9891 5033 | E admin@sparksandpartners.com.au

https://sparksandpartners.com.au/

HCAA

FPA

GOLD MEMBER

Fire Protection Association Australia

DNV-GL

QUALITY SYSTEM CERTIFICATION

JAS-ANZ

COMPETENCE

DRAWING TITLE

CIVIL DESIGN  
COVER PAGE & DRAWING  
SCHEDULE

DATE

APR 2025

PROJECT No

25052

DRAWN

JG

SCALE

NTS

DESIGNED

DD

SIZE

A1

CHECKED

DD

REVISION

DRAWING No

C1101

1

|            | 1   | 2    | 3   | 4   | 5   | 6         | 7   | 8   | 9    | 10        | |
|---|
| A          | <div>SURVEY</div> <div>1. LEVELS BASED ON SURVEY PREPARED BY:<br/>INTRAX CONSULTING GROUP,<br/>PROJECT REFERENCE: 125698_DJ_190509_DE &amp; DATE: 09/05/2019</div>   |      | <div>SITE WORKS – GENERAL</div> <div>1. ALL WORKS ARE TO BE UNDERTAKEN IN ACCORDANCE WITH LOCAL COUNCIL, AUSTRALIAN AND AUTHORITY STANDARDS.<br/>2. ALL TRENCHING WORKS ARE TO BE RESTORED TO ORIGINAL CONDITION.<br/>3. THE INTEGRITY OF ALL EXISTING AND NEW SERVICES IS TO BE MAINTAINED THROUGHOUT THE CONSTRUCTION PERIOD.<br/>4. ALL PLANS ARE TO BE READ IN CONJUNCTION WITH APPROVED ARCHITECTS, STRUCTURAL ENGINEERS AND OTHER CONSULTANT'S PLANS. ANY DISCREPANCIES ARE TO BE NOTIFIED TO THE ENGINEER FOR CLARIFICATION.<br/>5. THE ENGINEER SHALL BE GIVEN A MIN. OF 48 HOURS NOTICE FOR ALL STORMWATER DRAINAGE AND PAVEMENT INSPECTIONS. CONCRETE SHALL NOT BE DELIVERED UNTIL ENGINEERS APPROVAL IS OBTAINED.</div> |   | <div>SEDIMENT AND EROSION CONTROL</div> <div>1. THE CONTRACTOR SHALL INSTIGATE ALL SEDIMENT AND EROSION CONTROL MEASURES IN ACCORDANCE WITH NORTHERN BEACHES COUNCIL AND THE "BLUE BOOK" (MANAGING URBAN STORMWATER SOILS AND CONSTRUCTION, PRODUCED BY THE DEPARTMENT OF HOUSING). THESE MEASURES ARE TO BE REGULARLY INSPECTED AND MAINTAINED.<br/>2. THE SEDIMENT &amp; EROSION CONTROL PLAN PRESENTS CONCEPTS ONLY, THE CONTRACTOR SHALL AT ALL TIMES BE RESPONSIBLE FOR THE ESTABLISHMENT &amp; MANAGEMENT OF A DETAILED SCHEME MEETING COUNCIL'S DESIGN, AND ALL OTHER REGULATORY AUTHORITY REQUIREMENTS.<br/>3. WHERE PRACTICAL, THE SOIL EROSION HAZARD ON THE SITE SHALL BE KEPT AS LOW AS POSSIBLE. TO THIS END, WORKS SHOULD BE UNDERTAKEN IN THE FOLLOWING SEQUENCE:<div>a. INSTALL ALL TEMPORARY SEDIMENT FENCES AND BARRIER FENCES. WHERE FENCES ARE ADJACENT TO EACH OTHER THE SEDIMENT FENCE CAN BE INCORPORATED INTO THE BARRIER FENCE.<br/>b. CONSTRUCT TEMPORARY STABILISED SITE ACCESS. INCLUDING SHAKE DOWN AND WASH PAD.<br/>c. INSTALL SEDIMENT CONTROL MEASURES AS OUTLINED ON THESE SEDIMENT AND CONTROL PLANS (ONCE APPROVED)</div><br/>4. THE CONTRACTOR SHALL UNDERTAKE SITE DEVELOPMENT WORKS SO THAT LAND DISTURBANCE IS CONFINED TO AREAS OF MINIMUM WORKABLE SIZE.<br/>5. AT ALL TIMES AND IN PARTICULAR DURING WINDY AND DRY WEATHER, LARGE, UNPROTECTED AREAS WILL BE KEPT MOIST (NOT WET) BY SPRINKLING WITH WATER TO KEEP DUST UNDER CONTROL. TACIFIERS MAY BE USED TO CONTROL DUST DURING EXTENDED PERIODS OF DRY WEATHER.<br/>6. ANY SAND USED IN THE CONCRETE CURING PROCESS (SPREAD OVER THE SURFACE) SHALL BE REMOVED AS SOON AS POSSIBLE AND WITHIN 10 WORKING DAYS FROM PLACEMENT.<br/>7. WATER SHALL BE PREVENTED FROM ENTERING THE PERMANENT DRAINAGE SYSTEM UNLESS THE CATCHMENT AREA HAS BEEN STABILISED AND/OR ANY LIKELY SEDIMENT HAS BEEN FILTERED OUT.<br/>8. TEMPORARY SOIL AND WATER MANAGEMENT STRUCTURES SHALL BE REMOVED ONLY AFTER THE LANDS THEY ARE PROTECTING ARE STABILISED / REHABILITATED.<br/>9. THE CONTRACTOR SHALL ALLOW FOR THE ESTABLISHMENT OF ANY OTHER EROSION PROTECTION MEASURES. (IF APPLICABLE).<br/>10. THE CONTRACTOR SHALL REGULARLY INSPECT (MINIMUM TWICE PER WEEK) ALL EROSION AND SEDIMENT CONTROL MEASURES TO ENSURE THEY ARE OPERATING EFFECTIVELY. REPAIRS AND/OR MAINTENANCE SHALL BE UNDERTAKEN REGULARLY AND AS REQUIRED, PARTICULARLY FOLLOWING STORM EVENTS.<br/>11. ACCEPTABLE RECEPTORS SHALL BE USED FOR CONCRETE AND MORTAR SLURRIES, PAINTS, ACID WASHINGS, LIGHT-WEIGHT WASTE MATERIALS AND LITTER. WASTE FROM THESE RECEPTORS SHALL BE DISPOSED OF IN ACCORDANCE WITH REGULATORY AUTHORITY REQUIREMENTS. PAY ALL FEES AND PROVIDE EVIDENCE OF SAFE DISPOSAL.</div> |           | <div>STORMWATER</div> <div>1. ALL WORKS ARE TO BE UNDERTAKEN IN ACCORDANCE WITH THE FOLLOWING AUSTRALIAN STANDARDS AS2032, AS3500 AND AS3725 AS A MINIMUM.<br/>2. REFER TO INTEGRATED WATER CYCLE MANAGEMENT REPORT (I1) (DATED: 29.07.20) FOR FURTHER DETAILS ON STORMWATER SYSTEM<br/>3. ALL PIPES LESS THAN OR EQUAL TO Ø300mm IN SIZE ARE TO BE SOLVENT WELD-JOINTED UPVC CLASS SNE U.N.O.<br/>4. ALL PIPES Ø375mm OR GREATER IN SIZE ARE TO BE MIN. CLASS 2 REINFORCED CONCRETE PIPE (RCP) WITH SPIGGOT AND SOCKETED JOINT OR VANTAGE PIPE PLUS (VPIPE+) FIBRE REINFORCED CONCRETE (FRC) WITH VANTAGE PIPE PLUS JOINT U.N.O.<br/>5. ALL PIPES ARE TO BE LAID AT MIN. 1.0% GRADE U.N.O.<br/>6. PIPE BEDDING IS TO BE HS2 UNDER ROADS AND TRAFFICKED AREAS AND SHALL BE H2 IN LANDSCAPED AND PEDESTRIAN TRAFFICKED AREAS U.N.O.<br/>7. ALL PIPE BENDS AND JUNCTIONS ARE TO BE MADE WITH EITHER PURPOSE MADE FITTINGS OR STORMWATER DRAINAGE PITS.<br/>8. MINIMUM COVER FROM THE OBVERT OF THE STORMWATER PIPE OF 300mm IS TO BE PROVIDED IN LANDSCAPED AREAS AND 600mm IN VEHICULAR TRAFFICKED AREAS U.N.O.<br/>9. WHERE MINIMUM COVER CANNOT BE ACHIEVED CONCRETE ENCASEMENT OF THE AFFECTED PIPE IS MAY BE UNDERTAKEN WITH 20MPa CONCRETE WITH A MIN. COVER OF 150mm TO ALL SIDES OF THE PIPE. THE CONTRACTOR SHALL CONFIRM THIS REQUIREMENT WITH THE ENGINEER OR SUPERINTENDENT.<br/>10. LAID PIPELINES ARE TO HAVE THE FOLLOWING CONSTRUCTED TOLERANCES:<div>a. HORIZONTAL-1:300 ANGULAR DEVIATION FROM REQUIRED ALIGNMENT;<br/>b. VERTICAL-1:300 ANGULAR DEVIATION FROM REQUIRED ALIGNMENT.</div><br/>10. ALL DRAINAGE PITS ARE TO BE CAST IN-SITU, PRECAST DRAINAGE PITS MAY BE USED WITH APPROVAL FROM THE ENGINEER. THE CONTRACTOR SHALL SUBMIT A PRECAST PIT INSTALLATION WORK METHOD STATEMENT FOR ASSESSMENT BY THE ENGINEER FOR APPROVAL.<br/>11. DRAINAGE PIT COVERS ARE TO BE EITHER GALVANISED STEEL OR CAST IRON CLASS 'B' IN LANDSCAPED AND PEDESTRIAN TRAFFICKED AREAS AND CLASS 'D' IN ALL VEHICULAR TRAFFICKED AREAS U.N.O.<br/>12. DRAINAGE PIT COVERS ARE TO BE 'HEELSAFE' TYPE IN ALL PEDESTRIAN TRAFFICKED AREAS U.N.O.<br/>13. EXISTING STORMWATER PIT LOCATIONS AND INVERT LEVELS TO BE CONFIRMED PRIOR TO COMMENCING WORKS ON SITE.<br/>14. PROVIDE CLEANING EYES (RODDING POINTS) TO PIPES AT ALL CORNERS AND T-JUNCTIONS WHERE NO PITS ARE PRESENT.<br/>15. DOWN PIPES CONNECTED DIRECT TO PIPES TO BE CONNECTED AT 45° TO THE FLOW DIRECTION WITH A CLEANING EYE PROVIDED AT GROUND LEVEL.</div> |     |      | A         | |
| B          | <div>APPROVAL AUTHORITY</div> <div>1. CIVIL DESIGN IS SUBJECT TO APPROVAL FROM THE FOLLOWING AUTHORITIES:<br/>1.1. NORTHERN BEACHES COUNCIL</div>   |      |   |   |   |           |   |     |      |           | B    | |
| C          | <div>STORMWATER DESIGN CRITERIA</div> <div>1. DESIGN CRITERIA.<br/>1.1. ROOF DRAINAGE – 120YR ARI<br/>1.2. PIPED DRAINAGE – 120YR ARI<br/>1.3. OVERLAND FLOWS – GAP FLOW BETWEEN 120YR ARI &amp; 1100YR ARI</div>   |      |   |   |   |           |   |     |      |           | C    | |
| D          | <div>DESIGN GUIDES</div> <div>1. NORTHERN BEACHES COUNCIL DCP 2021<br/>2. NORTHERN BEACHES COUNCIL WSUD &amp; MUSIC MODELLING GUIDELINES<br/>3. NORTHERN BEACHES COUNCIL PL850 WATER, WATER MANAGEMENT POLICY<br/>4. NORTHERN BEACHES COUNCIL ON-SITE STORMWATER DETENTION TECHNICAL SPECIFICATION<br/>5. AS2890.1:2004 PARKING FACILITIES, PART 1: OFF-STREET CAR PARKING<br/>6. AS2890.2:2002 PARKING FACILITIES, PART 2: OFF-STREET COMMERCIAL VEHICLE FACILITIES<br/>7. AS2890.6:2009 PARKING FACILITIES, PART 6: OFF-STREET PARKING FOR PEOPLE WITH DISABILITIES<br/>8. AS3500.3:2018 PLUMBING AND DRAINAGE, PART 3: STORMWATER DRAINAGE</div> |      | <div>SITE WORKS – ACCESS AND SAFETY</div> <div>1. ALL WORKS ARE TO BE UNDERTAKEN IN A SAFE MANNER IN ACCORDANCE WITH ALL STATUTORY AND INDUSTRIAL RELATION REQUIREMENTS.<br/>2. ACCESS TO ADJACENT BUILDINGS AND PROPERTIES SHALL BE MAINTAINED AT ALL TIMES.<br/>3. WHERE NECESSARY SAFE PASSAGE SHALL BE PROVIDED FOR VEHICLES AND PEDESTRIANS THROUGH OR ADJACENT TO THE SITE.</div>   |   | <div>STORMWATER SUMMARY</div> <div>ON-SITE DETENTION:<br/>THE ON-SITE DETENTION TANK PROPOSED FOR THE DEVELOPMENT HAS BEEN SIZED AS PER THE TABLE LOCATED IN SECTION B5.7 OF PITTWATER COUNCIL'S DEVELOPMENT CONTROL PLAN (2015).<br/><br/>RAINWATER TANK:<br/>THE RAINWATER TANK PROPOSED FOR THE DEVELOPMENT HAS BEEN SIZED AS PER THE BASIX CERTIFICATE PREPARED FOR THE DEVELOPMENT. THE SIZE OF THE RAINWATER IS COMPLIANT WITH SECTION B5.5 OF PITTWATER COUNCIL'S DEVELOPMENT CONTROL PLAN (2015) AND THE REQUIREMENTS OF NORTHERN BEACHES COUNCIL TABLE.<br/><br/>STORMWATER QUALITY:<br/>STORMWATER QUALITY TREATMENT DEVICES HAVE BEEN PROPOSED FOR USE WITHIN THE DEVELOPMENT BASED ON PITTWATER COUNCIL'S DEVELOPMENT CONTROL PLAN (2015) AND ADVICE RECEIVED BY COUNCIL ON THE 14TH OF JULY 2020. REFER TO THE INTEGRATED WATER CYCLE MANAGEMENT REPORT (19279_C_RPT_IWCM REPORT (3)) ACCOMPANYING THESE PLANS FOR FURTHER INFORMATION.</div>   |           |   |     |      |           | D    | |
| E          | <div>CONSTRUCTION CERTIFICATE (CC)</div> <div>1. DOCUMENTS ARE PROVIDED FOR CC PURPOSES ONLY AND ARE NOT TO BE USED FOR CONSTRUCTION<br/>2. ALL PLANS ARE TO BE READ IN CONJUNCTION WITH ARCHITECTS, STRUCTURAL ENGINEERS AND OTHER CONSULTANTS PLANS. ANY OTHER DISCREPANCIES ARE TO BE NOTIFIED TO THE ENGINEER FOR CLARIFICATION<br/>3. DESIGNS HAVE BEEN COMPLETED IN ACCORDANCE WITH DEVELOPMENT CONSENT CONDITIONS AND APPROVAL AUTHORITY POLICIES</div>   |      |   |   |   |           |   |     |      |           | E    | |
| F          |   |      |   |   |   |           |   |     |      |           | F    | |
| G          | <div>NOT TO SCALE</div> <div>IMPORTANT<br/>•DO NOT SCALE OFF THIS DRAWING. USE DIMENSIONS &amp; ARCHITECTURAL DRAWINGS ONLY<br/>•DRAWINGS TO BE READ IN CONJUNCTION WITH SPECIFICATION<br/>•THE INFORMATION ON THIS DRAWING REMAINS THE PROPERTY OF SPARKS &amp; PARTNERS CONSULTING. ENGINEERS REPRODUCTION OF THE WHOLE OR PART OF THE DOCUMENT CONSTITUTES AN INFRINGEMENT OF COPYRIGHT©</div> <div>REFERENCES</div>   |      | <div>NORTH POINT</div>   | <table><tr><th>DATE</th><th>AMENDMENT</th><th>INIT</th><th>REV</th><th>DATE</th><th>AMENDMENT</th><th>INIT</th><th>REV</th></tr><tr><td>17.04.25</td><td>COORDINATION ISSUE</td><td>JG</td><td>1</td><td></td><td></td><td></td><td></td></tr><tr><td></td><td></td><td></td><td></td><td></td><td></td><td></td><td></td></tr><tr><td></td><td></td><td></td><td></td><td></td><td></td><td></td><td></td></tr><tr><td></td><td></td><td></td><td></td><td></td><td></td><td></td><td></td></tr><tr><td></td><td></td><td></td><td></td><td></td><td></td><td></td><td></td></tr><tr><td></td><td></td><td></td><td></td><td></td><td></td><td></td><td></td></tr><tr><td></td><td></td><td></td><td></td><td></td><td></td><td></td><td></td></tr></table> | DATE   | AMENDMENT | INIT   | REV | DATE | AMENDMENT | INIT | REV | 17.04.25 | COORDINATION ISSUE | JG | 1 | |<table><tr><th>INIT</th><th>REV</th></tr><tr><td></td><td></td></tr><tr><td></td><td></td></tr><tr><td></td><td></td></tr><tr><td></td><td></td></tr><tr><td></td><td></td></tr><tr><td></td><td></td></tr><tr><td></td><td></td></tr></table> | INIT | REV |  |  |  |  |  |  |  |  |  |  |  |  |  |  | <table><tr><th>STRUCTURAL</th></tr><tr><td>-</td></tr><tr><th>MECHANICAL</th></tr><tr><td>-</td></tr><tr><th>ELECTRICAL</th></tr><tr><td>-</td></tr><tr><th>CIVIL</th></tr><tr><td>-</td></tr></table> | STRUCTURAL | - | MECHANICAL | - | ELECTRICAL | - | CIVIL | - | <div>CLIENT</div> <div>AVALON BEACH CENTRAL PTY. LTD.</div> <div>BUILDER</div> | <div>PROJECT</div> <div>PROPOSED RESIDENTIAL DEVELOPMENT<br/>3 CENTRAL ROAD, AVALON BEACH (LOT 27, DP9151)<br/>CIVIL SERVICES</div> <div>ARCHITECT</div> <div>COTTEEPARKER &amp; JPRA<br/>SYDNEY<br/>T 61 2 9366 1133<br/>COTTEEPARKER ARCHITECTS PTY LTD<br/>ABN 77 010 924 106<br/>COTTEEPARKER.COM.AU</div> | <div>DRAWING TITLE</div> <div>CIVIL DESIGN<br/>SPECIFICATIONS SHEET</div> <div>DATE</div> <div>APR 2025</div> <div>PROJECT No</div> <div>25052</div> <div>DRAWN</div> <div>JG</div> <div>SCALE</div> <div>NTS</div> <div>DESIGNED</div> <div>DD</div> <div>CHECKED</div> <div>DD</div> <div>SIZE</div> <div>A1</div> <div>REVISION</div> <div>C1201</div> <div>1</div> | G |
| DATE       | AMENDMENT   | INIT | REV   | DATE   | AMENDMENT   | INIT      | REV   | |
| 17.04.25   | COORDINATION ISSUE   | JG   | 1   | |
| |
| |
| |
| |
| |
| |
| INIT       | REV   | |
| |
| |
| |
| |
| |
| |
| |
| STRUCTURAL | |
| -          | |
| MECHANICAL | |
| -          | |
| ELECTRICAL | |
| -          | |
| CIVIL      | |
| -          | |
|            | 1   | 2    | 3   | 4   | 5   | 6         | 7   | 8   | 9    | 10        | |



## NOTES

- REFER TO DRAWING C1101 FOR GENERAL NOTES AND SPECIFICATIONS
- REFER TO DRAWING C4711 FOR OSD, RWT AND STORMWATER TREATMENT DETAILS
- REFER TO DRAWING C4701 FOR TYPICAL STORMWATER DETAILS
- ALL STORMWATER INLET PITS ARE TO BE FITTED WITH OCEAN PROTECT 'OCEANGUARD' PIT BASKETS
- ALL STORMWATER PITS ARE TO HAVE 'HEELSAFE' MINIMUM CLASS 'B' GRATED COVERS U.N.O
- REFER TO HYDRAULIC PLANS FOR FURTHER DETAILS

## LEGEND

- PROPOSED STORMWATER PIPE (4-Ø375)
- EXISTING STORMWATER PIPE
- PROPOSED STORMWATER PIT
- EXISTING STORMWATER PIT
- EXISTING KERB INLET PIT
- ONSITE DETENTION TANK
- PIPE FLOW DIRECTION AND SIZE
- PROPOSED GRATED TRENCH DRAIN
- DRAINAGE SWALE
- RAINWATER TANK
- PROPOSED SUBSOIL DRAINAGE LINE
- HIGH END RISER
- INTERMEDIATE RISER
- OVERLAND FLOW PATH
- PROPOSED RAINWATER OUTLET
- PIPE DIAMETER AND TYPE
- UPSTREAM INVERT LEVEL
- DOWNSTREAM INVERT LEVEL
- PIPE LENGTH
- PIPE GRADE
- Ø225
- GTD
- HER
- IR
- RWO
- DIA: Ø225 uPVC
- ILu: 23.15
- ILd: 23.15
- LENGTH: 12.5m
- GRADE: 1.0%

## COORDINATION

DRAWING TITLE

CIVIL DESIGN

STORMWATER MANAGEMENT PLAN

- LOWER GROUND

|            |            |          |          |   |
|------------|------------|----------|----------|---|
| DATE       | DRAWN      | DESIGNED | CHECKED  |   |
| APR 2025   | JG         | DD       |          |   |
| PROJECT No | SCALE      | SIZE     | REVISION |   |
| 25052      | 1:100      | A1       |          |   |
|            | DRAWING No |          |          |   |
|            | C4101      |          |          | 1 |

G

**SPARKS+PARTNERS**  
CONSULTING ENGINEERS  
HYDRAULIC | CIVIL | FIRE

Suites 6 & 7, 2-6 Hunter Street | PO Box 979 | Parramatta | NSW 2150  
P 02 9891 5033 | E admin@sparksandpartners.com.au  
https://sparksandpartners.com.au/

**HCAA** **FPA** **GOLD MEMBER** **DNV-GL** **JAS-ANZ**

PROJECT

PROPOSED RESIDENTIAL DEVELOPMENT

3 CENTRAL ROAD, AVALON BEACH (LOT

27, DP9151)

CIVIL SERVICES

ARCHITECT

**COTTEEPARKER JPRA**

SYDNEY

T 61 2 9366 1133

COTTEEPARKER ARCHITECTS PTY LTD

ABN 77 010 924 106

COTTEEPARKER.COM.AU

CLIENT

AVALON BEACH CENTRAL PTY. LTD.

BUILDER

STRUCTURAL

MECHANICAL

ELECTRICAL

CIVIL

| DATE     | AMENDMENT          | INIT | REV |
|----------|--------------------|------|-----|
| 17.04.25 | COORDINATION ISSUE | JG   | 1   |

| DATE     | AMENDMENT          | INIT | REV |
|----------|--------------------|------|-----|
| 17.04.25 | COORDINATION ISSUE | JG   | 1   |

IMPORTANT

DO NOT SCALE OFF THIS DRAWING. USE DIMENSIONS & ARCHITECTURAL DRAWINGS ONLY

DRAWINGS TO BE READ IN CONJUNCTION WITH SPECIFICATION

THE INFORMATION ON THIS DRAWING REMAINS THE PROPERTY OF SPARKS & PARTNERS CONSULTING ENGINEERS. REPRODUCTION OF THE WHOLE OR PART OF THIS DOCUMENT CONSTITUTES AN INFRINGEMENT OF COPYRIGHT

REFERENCES

NORTH POINT

0 1 2 3 4 5 6 7 8 9 10

1

2

3

4

5

6


7

8

9

10

G

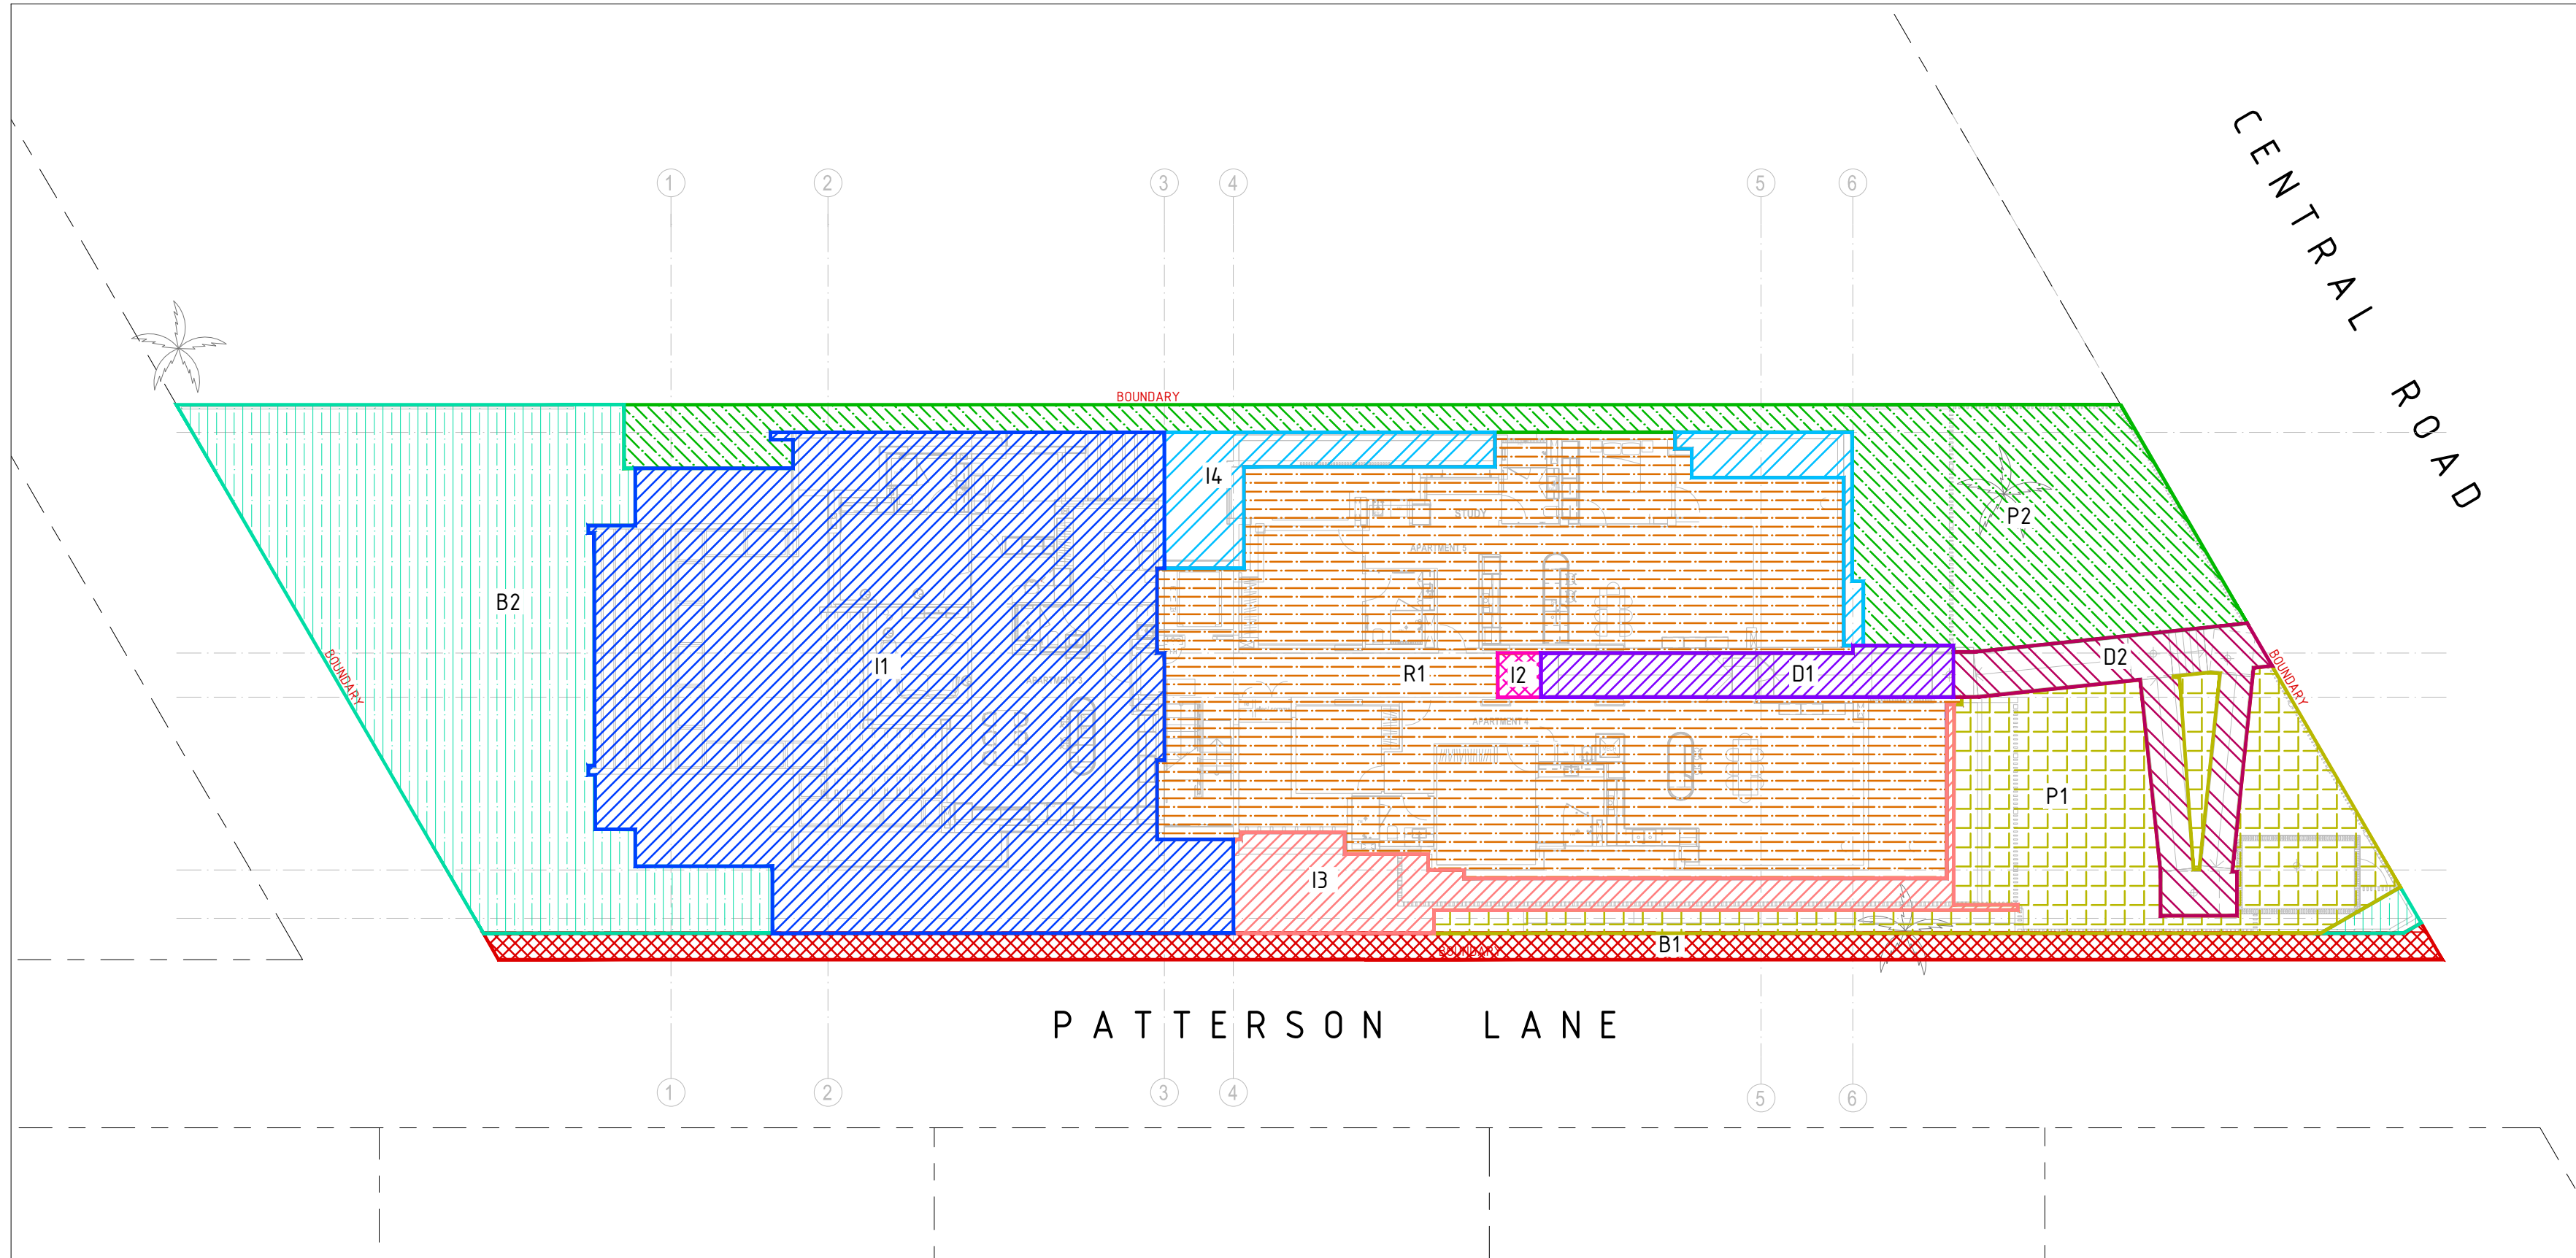

CONCEPT STORMWATER CATCHMENT PLAN  
SCALE 1:200


LEGEND

- R1 - ROOF CATCHMENT AREA TO RWT = 356m<sup>2</sup>
- P1 - PERVIOUS CATCHMENT AREA TO SF CHAMBER = 121m<sup>2</sup>
- I3 - IMPERVIOUS CATCHMENT AREA TO SF CHAMBER = 48m<sup>2</sup>
- I1 - IMPERVIOUS CATCHMENT AREA TO OG IN OSD TANK & TO SF CHAMBER = 352m<sup>2</sup>
- I2 - IMPERVIOUS CATCHMENT AREA TO GTD & OG IN OSD TANK = 3m<sup>2</sup>
- P2 - PERVIOUS CATCHMENT AREA TO OG IN BASEMENT PIT & TO SF CHAMBER = 155m<sup>2</sup>
- I4 - IMPERVIOUS CATCHMENT AREA TO OG IN BASEMENT PIT & TO SF CHAMBER = 68m<sup>2</sup>
- D1 - IMPERVIOUS CATCHMENT AREA TO OG IN BASEMENT PIT & TO SF CHAMBER = 25m<sup>2</sup>
- D2 - IMPERVIOUS CATCHMENT AREA TO OG IN BASEMENT PIT & TO SF CHAMBER = 41m<sup>2</sup>
- B1 - IMPERVIOUS BYPASS CATCHMENT AREA = 68m<sup>2</sup>
- B2 - PERVIOUS BYPASS CATCHMENT AREA = 210m<sup>2</sup>

TOTAL AREA = 1,417m<sup>2</sup>

NOTES

- REFER TO DRAWING C1101 FOR GENERAL NOTES AND SPECIFICATIONS


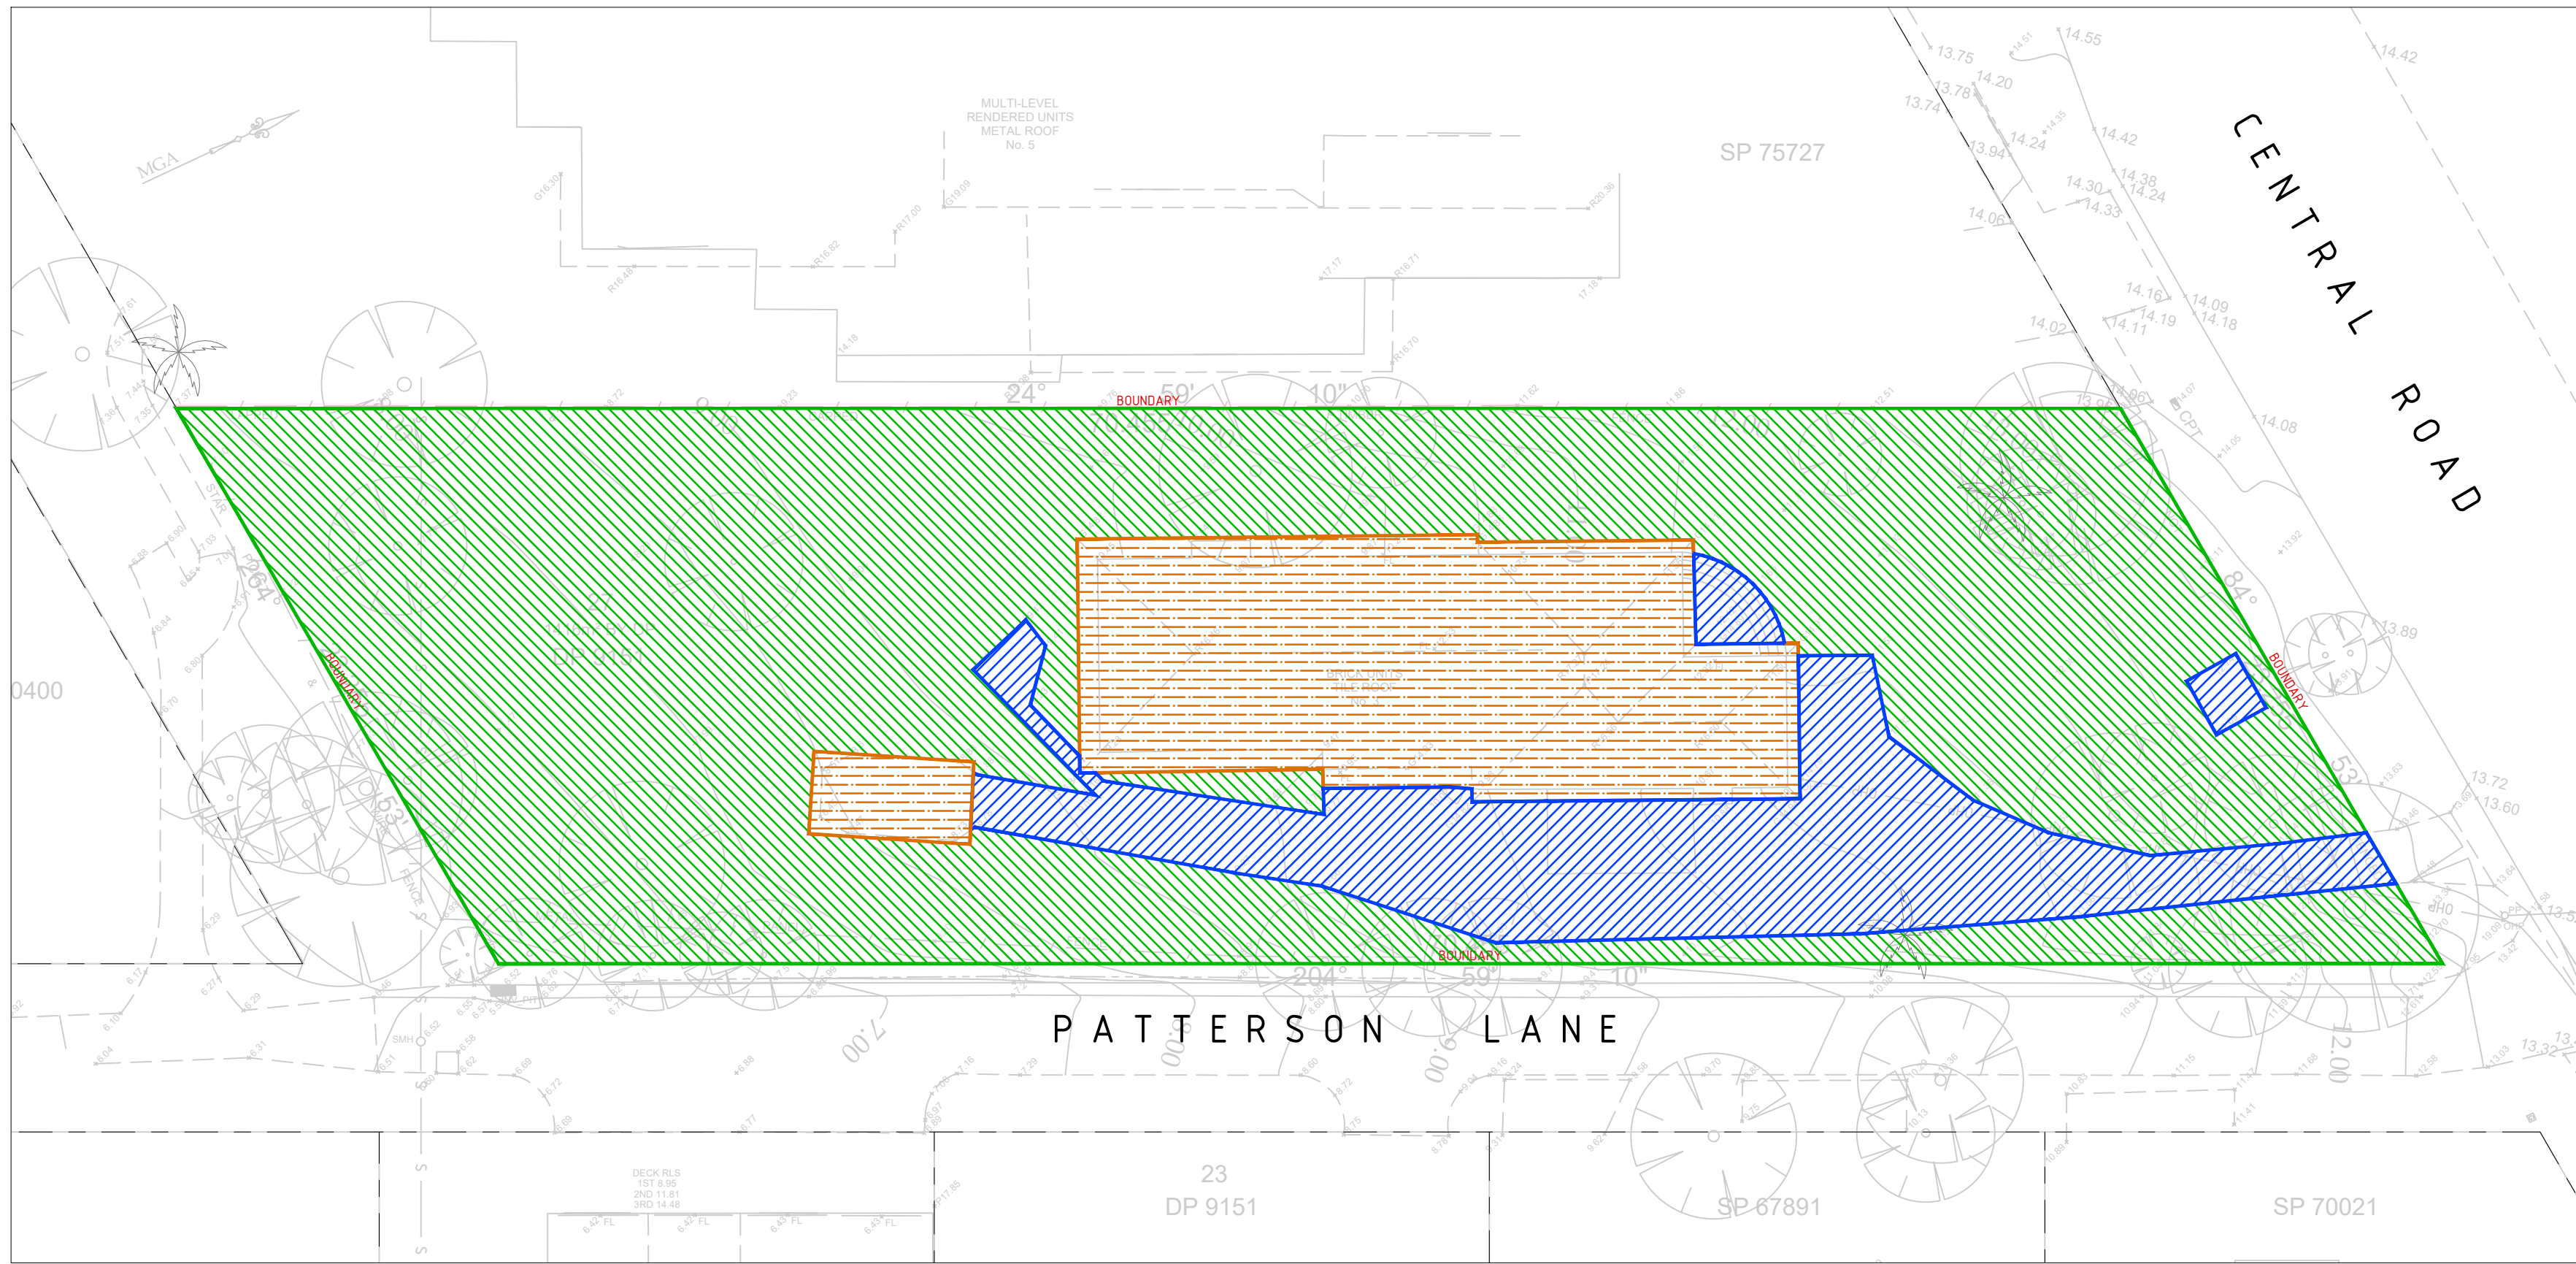


EXISTING STORMWATER CATCHMENT PLAN  
SCALE 1:200

LEGEND

- EXISTING IMPERVIOUS CATCHMENT AREA = 218m<sup>2</sup>
- EXISTING PERVIOUS CATCHMENT AREA = 960m<sup>2</sup>
- EXISTING ROOF CATCHMENT AREA = 239m<sup>2</sup>

TOTAL AREA = 1,417m<sup>2</sup>

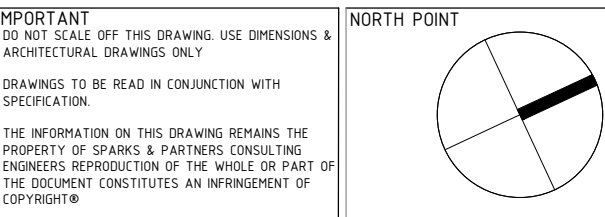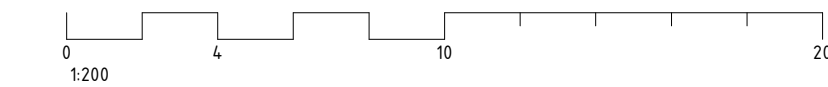

REFERENCES

| DATE     | AMENDMENT          | INIT | REV | DATE | AMENDMENT | INIT | REV |
|----------|--------------------|------|-----|------|-----------|------|-----|
| 17.04.25 | COORDINATION ISSUE | JG   | 1   |      |           |      |     |
|          |                    |      |     |      |           |      |     |
|          |                    |      |     |      |           |      |     |
|            |   |
|------------|---|
| STRUCTURAL | - |
| MECHANICAL | - |
| ELECTRICAL | - |
| CIVIL      | - |

|         |                                |
|---------|--------------------------------|
| CLIENT  | AVALON BEACH CENTRAL PTY. LTD. |
| BUILDER |                                |


|           |   |
|-----------|---|
| PROJECT   | PROPOSED RESIDENTIAL DEVELOPMENT<br>3 CENTRAL ROAD, AVALON BEACH (LOT 27, DP9151)<br>CIVIL SERVICES                             |
| ARCHITECT | COTTEEPARKER JPRA<br>SYDNEY<br>T 61 2 9366 1133<br>COTTEEPARKER ARCHITECTS PTY LTD<br>ABN 77 010 924 106<br>COTTEEPARKER.COM.AU |

**SPARKS+PARTNERS**  
CONSULTING ENGINEERS  
HYDRAULIC | CIVIL | FIRE

Suites 6 & 7, 2-6 Hunter Street | PO Box 979 | Parramatta | NSW 2150  
P 02 9891 5033 | E admin@sparksandpartners.com.au  
<https://sparksandpartners.com.au/>


**HCAA** **FPA** **GOLD MEMBER** **DNV-GL** **JAS-ANZ**

|                                           |       |          |          |
|-------------------------------------------|-------|----------|----------|
| DRAWING TITLE                             |       |          |          |
| CIVIL DESIGN<br>STORMWATER CATCHMENT PLAN |       |          |          |
| DATE                                      | DRAWN | DESIGNED | CHECKED  |
| APR 2025                                  | JG    | DD       | DD       |
| PROJECT No                                | SCALE | SIZE     | REVISION |
| 25052                                     | 1:200 | A1       |          |
| DRAWING No                                | C4301 |          | 1        |

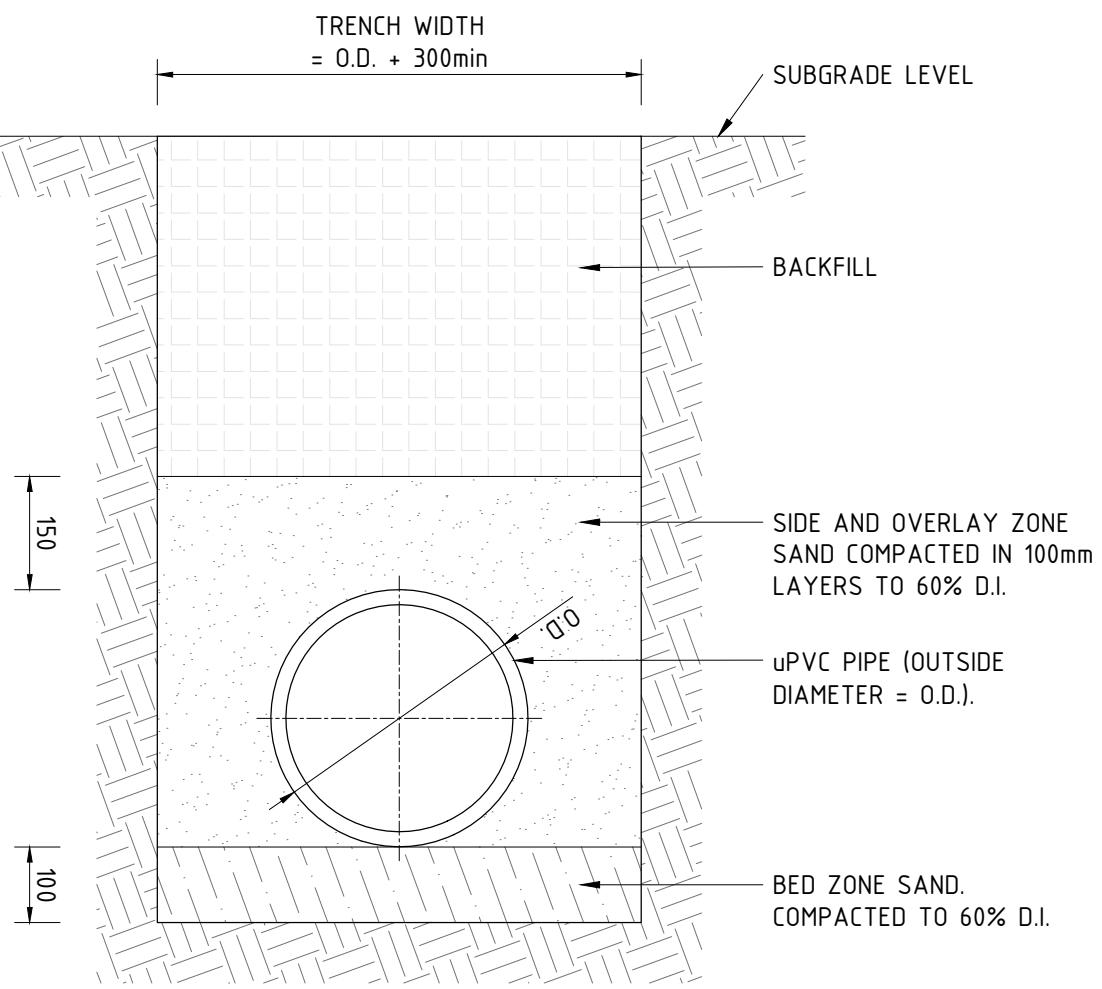


- NOTES**
- TRENCH WIDTH MAY NEED TO BE INCREASED SUBJECT TO ACHIEVING ADEQUATE COMPACTION.
  - THE CONTRACTOR SHALL ENSURE THAT THE SHORING OF TRENCHES IS INSTALLED AS REQUIRED BY STATUTORY REQUIREMENTS.
  - ENSURE BACKFILLING COMPACTION MEETS THE FOLLOWING STANDARDS - 60%D.I.


PIPE TRENCHING FOR uPVC PIPE  
SCALE 1:10

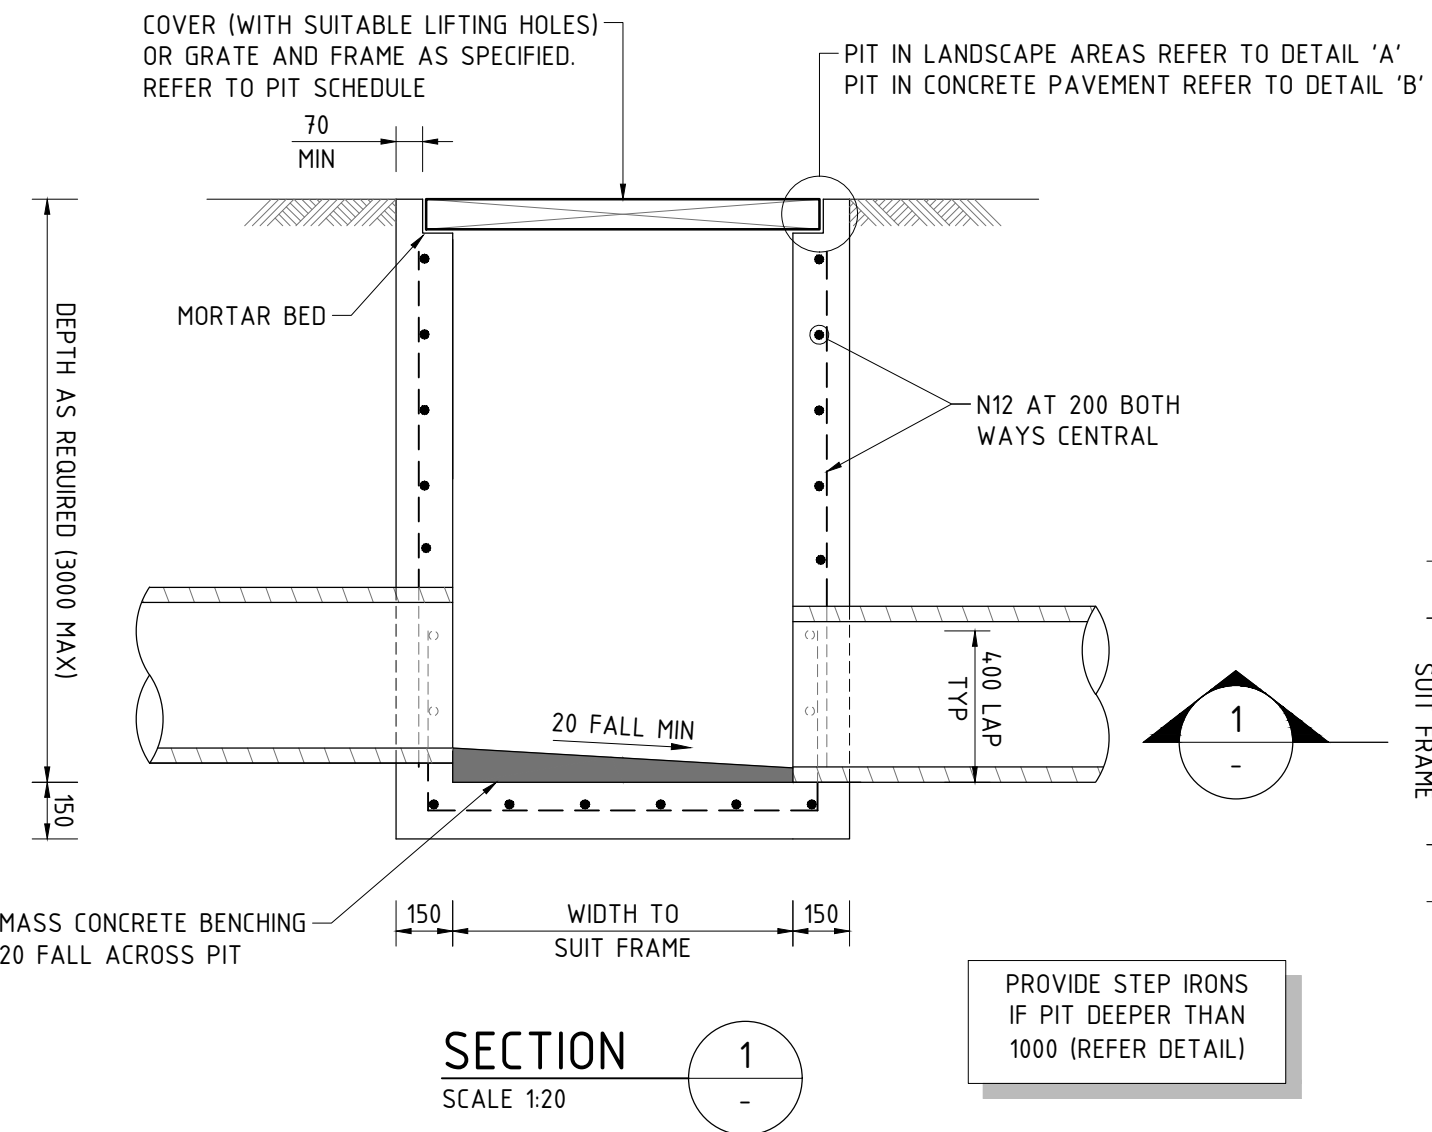


SURFACE INLET / JUNCTION PIT  
(PIPE SIZES ≤ Ø450)

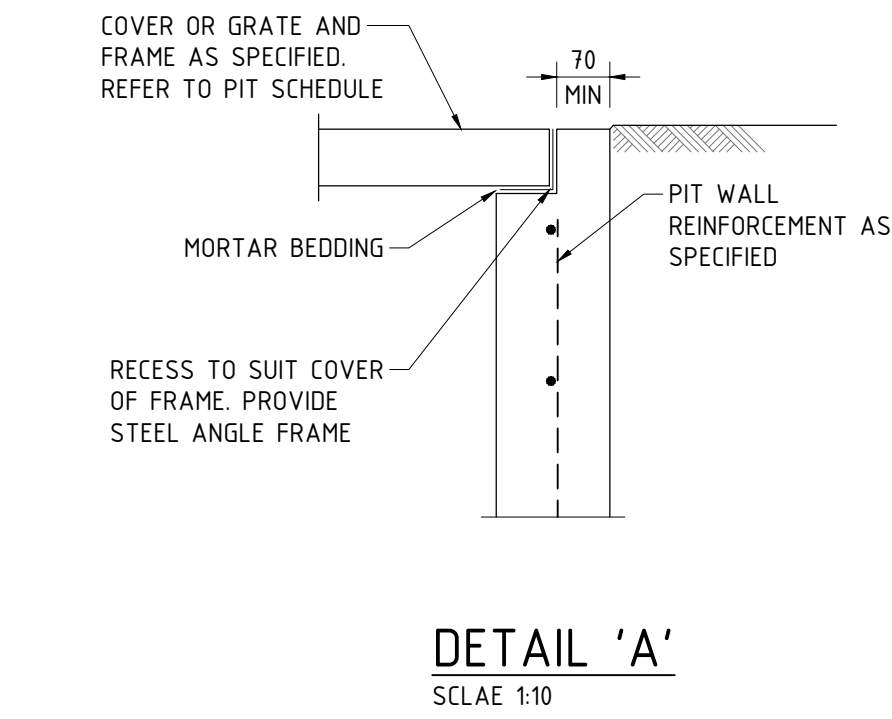


DETAIL 'A'  
SCALE 1:10

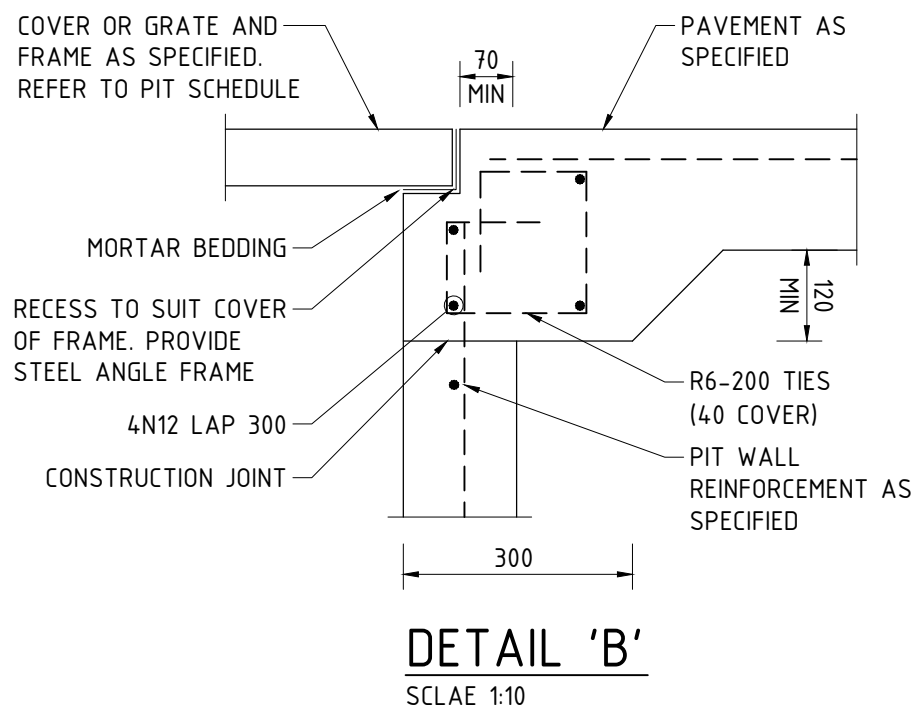


DETAIL 'B'  
SCALE 1:10

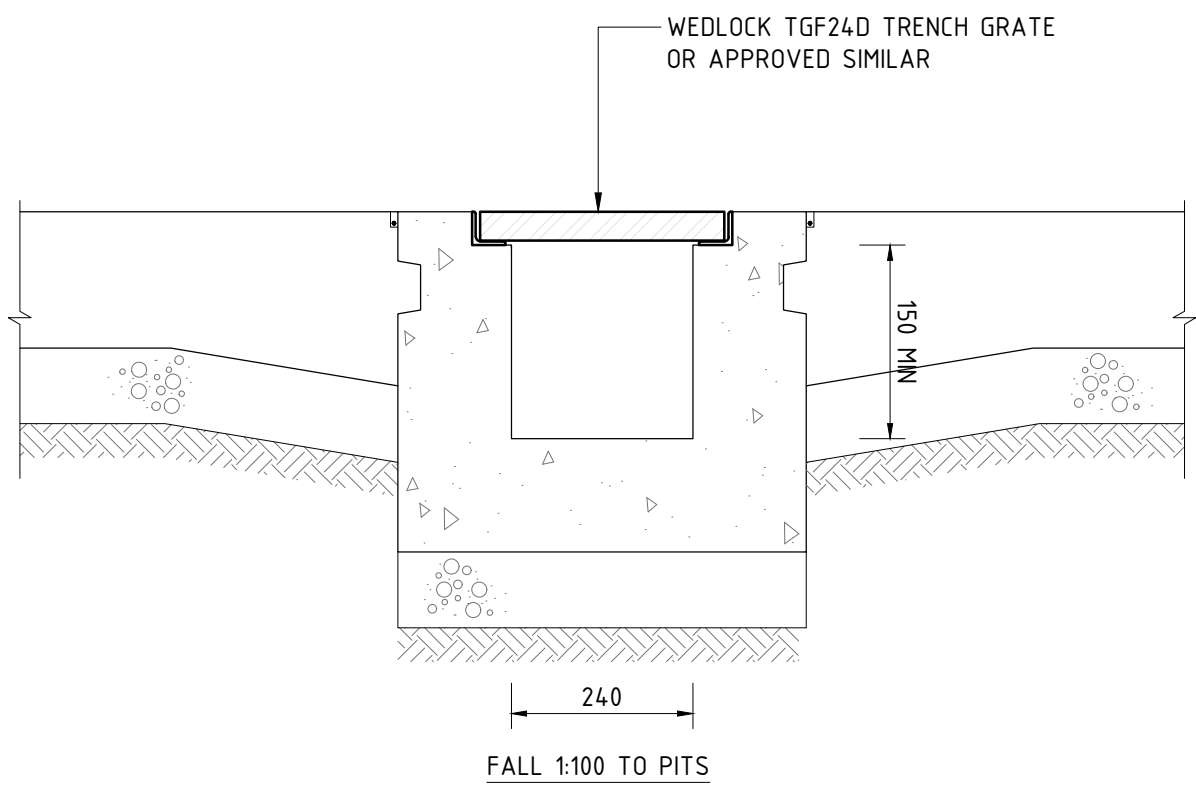


TYPICAL GRATED TRENCH DRAIN (GTD) SECTION  
SCALE 1:10

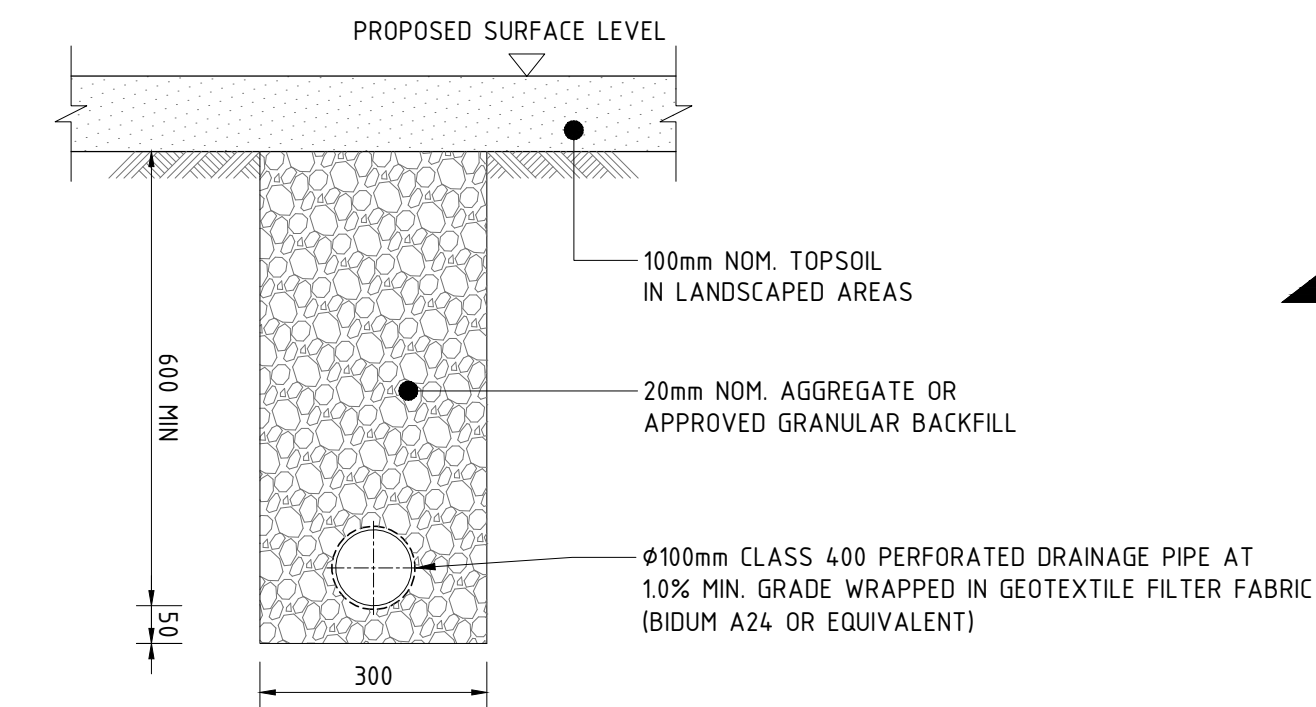


SUBSOIL DRAINAGE IN LANDSCAPED AREAS  
SCALE 1:10

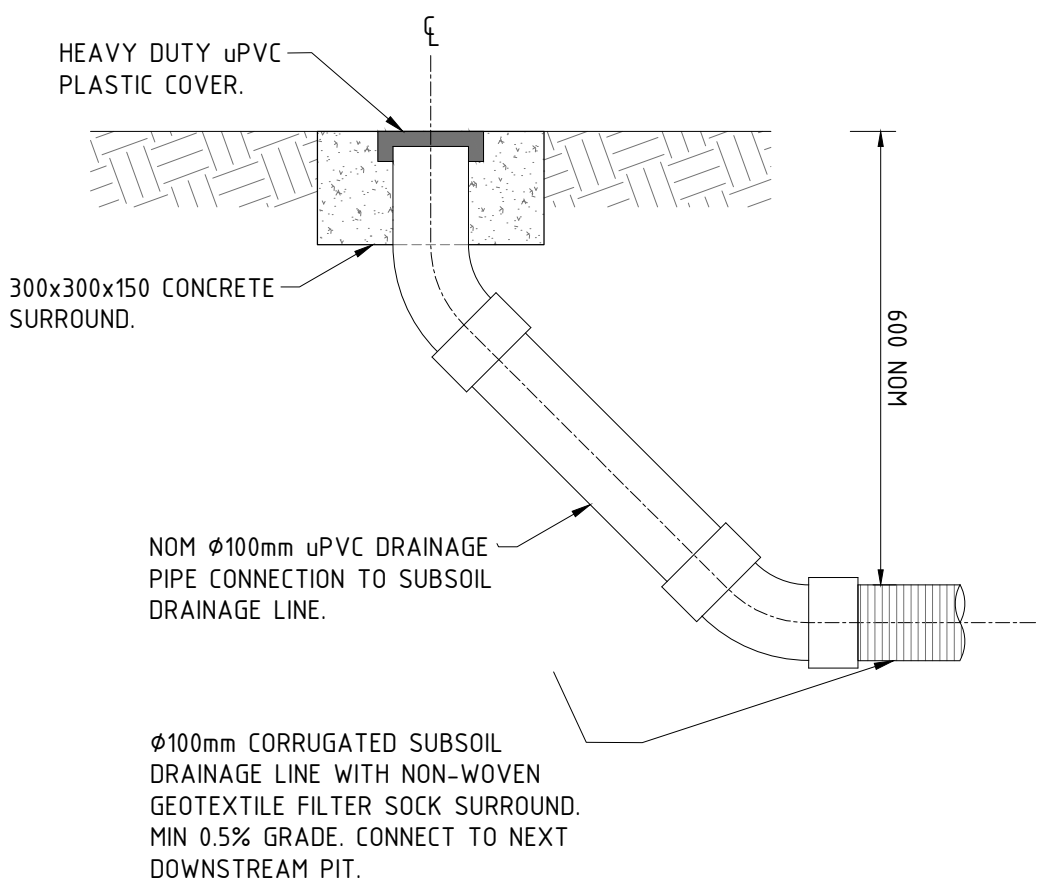


HIGH END RISER (HER)  
SCALE 1:10

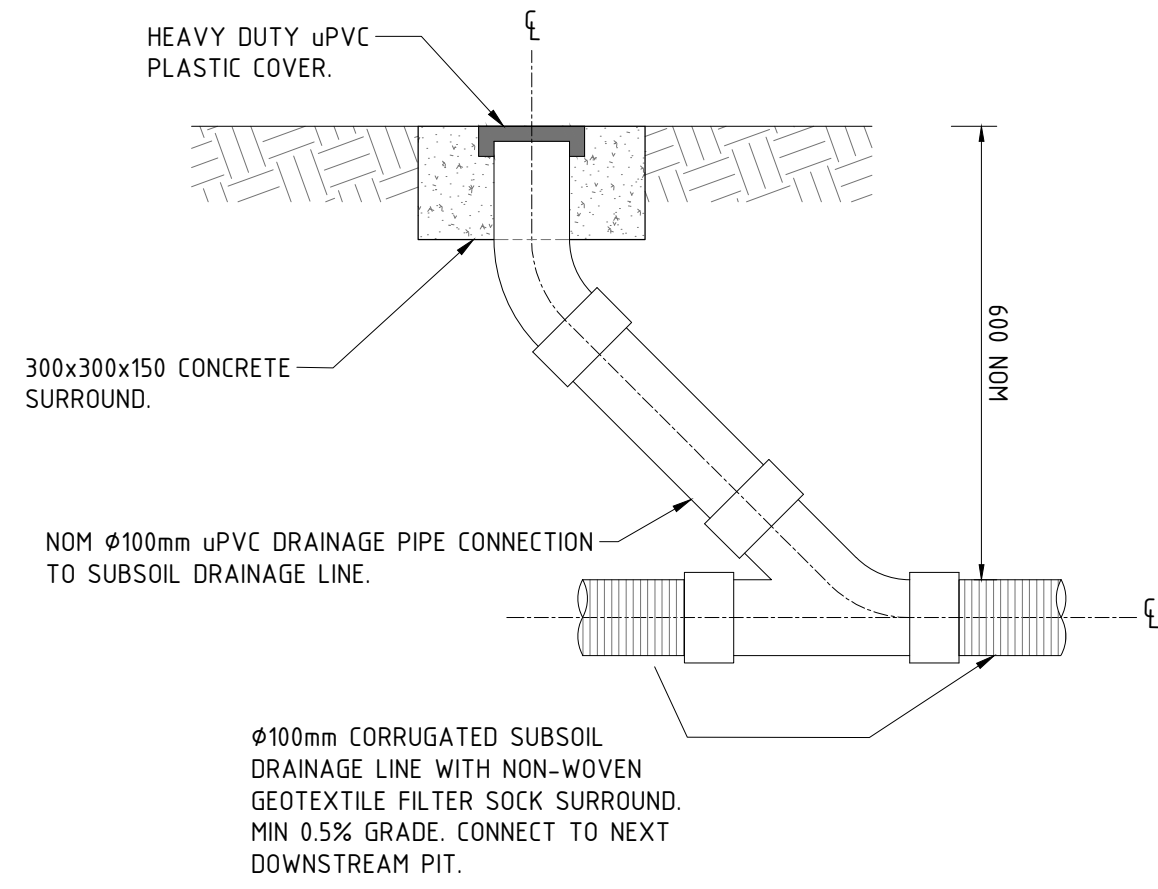

INTERMEDIATE RISER (IR)  
SCALE 1:10

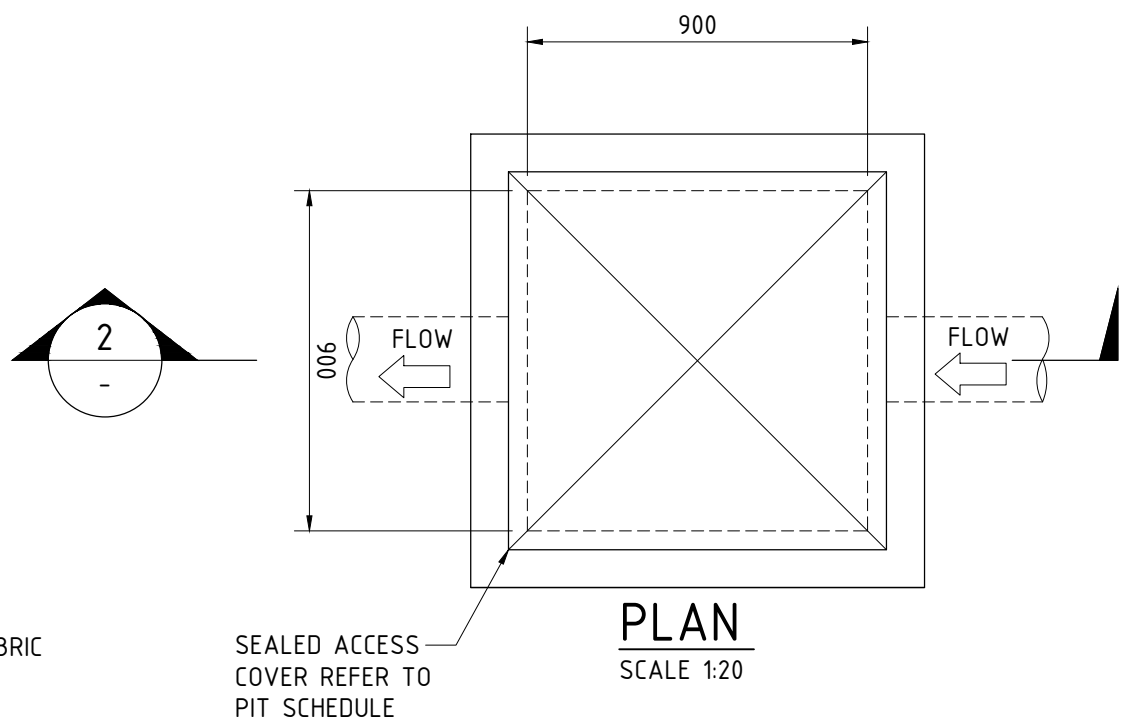

PLAN  
SCALE 1:20

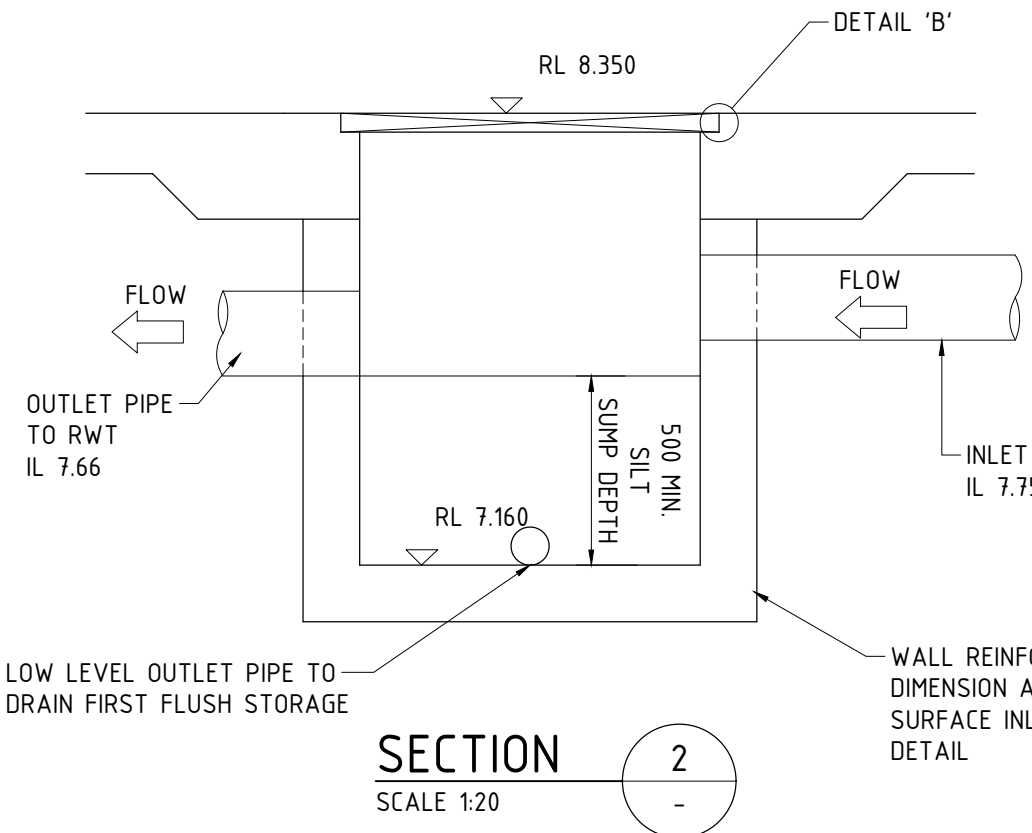

SECTION  
SCALE 1:20

FIRST FLUSH PIT - PIT 3/1  
SCALE 1:20

| PIT SCHEDULE |                     |              |            |                                               |          |             |               |            |             |                                 |
|--------------|---------------------|--------------|------------|-----------------------------------------------|----------|-------------|---------------|------------|-------------|---------------------------------|
| PIT No.      | PIT TYPE            | CHAMBER SIZE | COVER SIZE | COVER TYPE                                    | COVER RL | PIT BASE RL | PIT DEPTH (m) | EASTING    | NORTHING    | COMMENT                         |
| 1/1          | SEALED JUNCTION PIT | 600 X 900    | 600 X 900  | CLASS 'B' SEALED CONCRETE INFILL ACCESS COVER | 6.800    | 5.630       | 1.170         | 345072.030 | 6277116.000 |                                 |
| 1/2          | SEALED JUNCTION PIT | 600 X 900    | 600 X 900  | CLASS 'B' SEALED CONCRETE INFILL ACCESS COVER | 8.710    | 5.780       | 2.930         | 345082.210 | 6277137.850 |                                 |
| 2/1          | SURFACE INLET PIT   | 900 X 900    | 900 X 900  | CLASS 'D' SEALED COVER                        | 6.900    | 6.410       | 0.490         | 345070.980 | 6277116.660 | INCLUDES OCEAN GUARD PIT BASKET |
| 2/2          | SURFACE INLET PIT   | 600 X 600    | 600 X 600  | CLASS 'D' SEALED COVER                        | 7.750    | 6.600       | 1.150         | 345061.490 | 6277121.090 | INCLUDES OCEAN GUARD PIT BASKET |
| 2/3          | SURFACE INLET PIT   | 600 X 600    | 600 X 600  | CLASS 'D' SEALED COVER                        | 7.200    | 6.700       | 0.500         | 345058.490 | 6277114.310 | INCLUDES OCEAN GUARD PIT BASKET |
| 3/1          | SEALED JUNCTION PIT | 900 X 900    | 900 X 900  | CLASS 'D' SEALED COVER                        | 8.350    | 7.160       | 1.190         | 345081.860 | 6277156.420 | FIRST FLUSH PIT                 |

## COORDINATION

AS SHOWN

IMPORTANT: DO NOT SCALE OFF THIS DRAWING. USE DIMENSIONS & ARCHITECTURAL DRAWINGS ONLY.

• THE INFORMATION ON THIS DRAWING REMAINS THE PROPERTY OF SPARKS & PARTNERS CONSULTING. ENGINEERS REPRODUCTION OF THE WHOLE OR PART OF THE DOCUMENT CONSTITUTES AN INFRINGEMENT OF COPYRIGHT.

REFERENCES

| DATE     | AMENDMENT          | INIT | REV | DATE | AMENDMENT | INIT | REV |
|----------|--------------------|------|-----|------|-----------|------|-----|
| 17.04.25 | COORDINATION ISSUE | JG   | 1   |      |           |      |     |

CLIENT

AVALON BEACH CENTRAL PTY. LTD.

BUILDER

PROJECT

PROPOSED RESIDENTIAL DEVELOPMENT  
3 CENTRAL ROAD, AVALON BEACH (LOT 27, DP9151)  
CIVIL SERVICES

ARCHITECT

COTTEEPARKER & JPR

SYDNEY  
T 61 2 9366 1133  
COTTEEPARKER ARCHITECTS PTY LTD  
ABN 77 010 924 106  
COTTEEPARKER.COM.AU

PROJECT

PROPOSED RESIDENTIAL DEVELOPMENT  
3 CENTRAL ROAD, AVALON BEACH (LOT 27, DP9151)  
CIVIL SERVICES

ARCHITECT

COTTEEPARKER & JPR

SYDNEY  
T 61 2 9366 1133  
COTTEEPARKER ARCHITECTS PTY LTD  
ABN 77 010 924 106  
COTTEEPARKER.COM.AU

SPARKS+PARTNERS  
CONSULTING ENGINEERS  
HYDRAULIC | CIVIL | FIRE

Suites 6 & 7, 2-6 Hunter Street | PO Box 979 | Parramatta | NSW 2150  
P 02 9891 5033 | E admin@sparksandpartners.com.au  
https://sparksandpartners.com.au/

HCAA FPA GOLD MEMBER DNV-GL JAS-ANZ

DRAWING TITLE

CIVIL DESIGN  
STORMWATER MANAGEMENT  
DETAILS

DATE

APR 2025

PROJECT No

25052

DRAWING No

C4701

1

SCALE

AS SHOWN

SIZE

A1

REVISION

W:\2 - PROJECTS\2025\25052 - 3 CENTRAL AVENUE AVALON\3-DESIGN FILES\A-DESIGN DRAWINGS\B-CIVIL\25052\_C4701.DWG

