

92 LAUDERDALE AVENUE,  
FAIRLIGHT

# LANDSCAPE DOCUMENTATION

## DEVELOPMENT APPLICATION

## DRAWING REGISTER

| Dwg No.         | Drawing Title                       | Scale | Size |
|-----------------|-------------------------------------|-------|------|
| <b>General</b>  |                                     |       |      |
| L-DA-00         | Cover Page & Drawing Schedule       | N/A   | A1   |
| L-DA-01         | Landscape Schedules & Notes         | N/A   | A1   |
| L-DA-02         | Landscape Statement & Diagrams      | N/A   | A1   |
| <b>Plans</b>    |                                     |       |      |
| L-DA-03         | Tree Protection and Removal Plan    | 1:100 | A1   |
| L-DA-04         | Landscape Plan - Lower Ground       | 1:100 | A1   |
| L-DA-05         | Landscape Plan - Ground and Level 1 | 1:100 | A1   |
| <b>Sections</b> |                                     |       |      |
| L-DA-06         | Landscape Section                   | 1:50  | A1   |
| <b>Palettes</b> |                                     |       |      |
| L-DA-07         | Planting Palette                    | N/A   | A1   |

## SITE



## LOCATION PLAN



| <div>PRELIMINARY<br/>NOT FOR CONSTRUCTION</div> |            |               |    | <table><tr><th>Rev</th><th>Amendment</th><th>Date</th><th>By</th></tr><tr><td>A</td><td>Draft DA</td><td>17.08.22</td><td>CB</td></tr><tr><td>B</td><td>Draft DA</td><td>30.08.22</td><td>CB</td></tr><tr><td>C</td><td>Draft DA</td><td>30.08.22</td><td>CB</td></tr><tr><td>D</td><td>DA</td><td>01.09.22</td><td>CB</td></tr></table> | Rev | Amendment | Date | By | A | Draft DA | 17.08.22 | CB | B | Draft DA | 30.08.22 | CB | C | Draft DA | 30.08.22 | CB | D | DA | 01.09.22 | CB | <div>IMPORTANT NOTES:<br/>Do not make field drawings.<br/>All discrepancies to be brought to the attention of the Project Landscape Architect.<br/>Larger scale drawings and smaller dimensions take precedence. All dimensions in text unless otherwise stated.<br/>Use dimensions specific to mades.<br/>Use Imperial dimensions only.<br/>All dimensions to be taken from the management of area marks.<br/>Constructive and correct and protect all services prior to construction.<br/>All work shall be carried out in accordance with the DA, SD and Local Government Regulations.<br/>Detailed Drawings shall be subject to Engineer's Specifications.<br/>Drainage &amp; Water Feature Details shall be in accordance with the Engineer's Specifications.<br/>All work shall be carried out in accordance with the Engineer's Specifications.<br/>No responsibility will be taken by the Project Landscape Architect Pty Ltd for any omissions or design/ construction materials specified, and general specifications without permission from the Project Engineer or Landscape Architect.</div> | <table><tr><td colspan="2">CLIENT<br/>Lachlan &amp; Edwina Cobon</td><td>CHECKED<br/>CB</td></tr><tr><td colspan="2">ARCHITECT<br/>Archer Office</td><td>DRAWN<br/>BHC</td></tr><tr><td>SCALE<br/>N/A</td><td>SIZE<br/>A1</td><td>STAGE<br/>DA</td></tr></table> | CLIENT<br>Lachlan & Edwina Cobon |  | CHECKED<br>CB | ARCHITECT<br>Archer Office |  | DRAWN<br>BHC | SCALE<br>N/A | SIZE<br>A1 | STAGE<br>DA | <div>DWG. TITLE<br/>Cover Page &amp; Drawing Schedule</div> <div>PROJECT<br/>92 Lauderdale Avenue, Fairlight</div> | <div><div>360</div><div>Level 1, 1 Mary's Place<br/>Surry Hills, 2010</div><div>P 02 9332 3601<br/>W 360.net.au<br/>ABN 50 146 501 322</div></div> | L-DA-00 |
|-------------------------------------------------|------------|---------------|----|---|-----|-----------|------|----|---|----------|----------|----|---|----------|----------|----|---|----------|----------|----|---|----|----------|----|---|---|----------------------------------|--|---------------|----------------------------|--|--------------|--------------|------------|-------------|---|---|---------|
| Rev                                             | Amendment  | Date          | By |   |     
| A                                               | Draft DA   | 17.08.22      | CB |   |     
| B                                               | Draft DA   | 30.08.22      | CB |   |     
| C                                               | Draft DA   | 30.08.22      | CB |   |     
| D                                               | DA         | 01.09.22      | CB |   |     
| CLIENT<br>Lachlan & Edwina Cobon                |            | CHECKED<br>CB |    |   
| ARCHITECT<br>Archer Office                      |            | DRAWN<br>BHC  |    |   
| SCALE<br>N/A                                    | SIZE<br>A1 | STAGE<br>DA   |    |   



GENERAL NOTES

\* FOR DEVELOPMENT APPLICATION ONLY

\* All tree dimensions and RLs in metres. All other dimensions in mm unless stated otherwise.

\* Do not scale from drawings. Use figured dimensions only. Larger scale drawings and written dimensions take preference.

\* All work shall be carried out in accordance with current versions of Australian Standards, BCA and Local Government Regulations.

\* Structural Details are indicative only and are subject to Structural Engineer's Details and Specifications.

\* Drainage details are subject to Hydraulic / Civil Engineer's Detail and Specification.

\* Subbase details including compaction are to Civil and Structural Engineer's Specification.

\* Lighting Plans are subject to detailed design by a qualified Lighting Consultant or Electrical Contractor.

\* Water Feature Details are indicative only and are subject to detailed design by a specialist Water Feature designer.

\* Service location on plans are indicative only. *360 Degrees Landscape Architects Pty Ltd* accepts no responsibility for the accuracy of service locations shown or for services not shown. It is the responsibility of the contractor to determine service locations prior to the commencement of work, including contacting *Dial Before You Dig* and performing on site service locations. Locate and protect all services on site and in adjacent public domain. Any damages to services and associated damages remains the responsibility of the contractor and shall be rectified at no cost to the client or any other party.

\*All adjoining property elements including but not limited to buildings, walls, trees and paving to be protected. Damaged elements remain the responsibility of the contractor and shall be rectified at no cost to the client or any other party.

\* Existing trees to be retained are to be protected to Council and Project Arborist's requirements. No vehicular traffic, stockpiling or storage of materials within Tree Protection Zones (TPZs).

\* No responsibility will be taken by *360 Degrees Landscape Architects Pty Ltd* for any variations in design, construction method, materials specified and general specifications without permission from the Project Landscape Architect.

\* This Drawing is copyright to *360 Degrees Landscape Architects Pty Ltd*.

IRRIGATION NOTES

\* Irrigation by specialist D&C Irrigation Consultant in accordance with the Performance Specification in the Landscape Technical Specification. Refer to Irrigation Consultant documentation for details and requirements of landscape irrigation system.

\* Irrigation is to comply with Council Conditions of Consent and Water Authorities.

\* All turf and garden beds within the site boundary are to be irrigated unless stated otherwise.

\* Irrigation must be spaced at min. 200 centres and adjusted according to plant setout to provide adequate irrigation to all plants.

\* Drip irrigation is to be fully concealed by 75mm minimum of mulch.

PLANT SCHEDULE

| ID                         | Botanical Name                  | Common Name                      | Size            | Qty | Notes |
|----------------------------|---------------------------------|----------------------------------|-----------------|-----|-------|
| Trees                      |                                 |                                  |                 |     |       |
| Bac cit                    | Backhousia citriodora           | Lemon Myrtle                     | 100L            | 5   |       |
| Cup ana                    | Cupaniopsis anacardioides       | Tuckeroo                         | 200L            | 2   |       |
| Pan tec                    | Pandanus tectorius              | Screw Pine                       | 400L            | 1   |       |
| Ran fit                    | Randia fitzalanii               | Native Gardenia                  | 100L            | 8   |       |
| Palms & Bamboo             |                                 |                                  |                 |     |       |
| Cha hum                    | Chamaerops humilis              | European Fan Palm                | 100L            | 2   |       |
| How for                    | Howea forsteriana               | Kentia Palm                      | Various heights | 3   |       |
| Shrubs & Perennials        |                                 |                                  |                 |     |       |
| Acn AM                     | Acmena smithii 'Allyns Magic'   | Allyns Magic Dwarf Lilly Pilly   | 300mm           | 28  |       |
| Acn Sub                    | Acmena smithii 'Sublime'        | Sublime Lilly Pilly              | 400mm           | 34  |       |
| Alp cae                    | Alpinia caerulea                | Common Ginger                    | 300mm           | 13  |       |
| Bux mic                    | Buxus microphylla               | Japanese Box                     | 200mm           | 20  |       |
| Hel pet                    | Helichrysum petiolare           | Liquorice Plant                  | 200mm           | 10  |       |
| Hyd mac                    | Hydrangea macrophylla           | Hydrangea                        | 300mm           | 32  |       |
| Hyd que                    | Hydrangea quercifolia           | Oakleaf Hydrangea                | 300mm           | 14  |       |
| Hym Lus                    | Hymenosporum flavum 'Lushious'  | Lushious Dwarf Native Frangipani | 200mm           | 36  |       |
| Pit MM                     | Pittosporum 'Miss Muffet'       | Miss Muffet                      | 300mm           | 17  |       |
| Sal VW                     | Salvia leucantha 'Velour White' | Velour White Sage                | 200mm           | 5   |       |
| Grasses, Lilies & Aquatic  |                                 |                                  |                 |     |       |
| Alo mac                    | Alocasia macrorrhiza            | Elephant's Ear                   | 200mm           | 3   |       |
| Dia LJ                     | Dianella caerulea 'Little Jess' | Little Jess Flax Lily            | 150mm           | 49  |       |
| Lom LT                     | Lomandra 'Lime Tuff'            | Lime Tuff Mat Rush               | 150mm           | 150 |       |
| Ground Covers              |                                 |                                  |                 |     |       |
| Cas Cl                     | Casuarina glauca 'Cousin It'    | Cousin It Sheoak                 | 200mm           | 9   |       |
| Dic rep                    | Dichondra repens                | Kidney Weed                      | 150mm           | 427 |       |
| Ros Ire                    | Rosmarinus officinalis 'Irene'  | Prostrate Rosemary               | 200mm           | 9   |       |
| Vio hed                    | Viola hederacea                 | Native Violet                    | 150mm           | 427 |       |
| Climbers                   |                                 |                                  |                 |     |       |
| Bea gra                    | Beaumontia grandiflora          | Nepal Trumpet Flower             | 200mm           | 5   |       |
| Hoy aus                    | Hoya australis                  | Australian Hoya                  | 200mm           | 32  |       |
| Ferns, Cycads & Bromeliads |                                 |                                  |                 |     |       |
| Ble SL                     | Blechnum gibbum 'Silver Lady'   | Silver Lady Fern                 | 200mm           | 27  |       |
| Doo asp                    | Doodia aspera                   | Prickly Rasp                     | 150mm           | 23  |       |
| Zam fur                    | Zamia furfuracea                | Cardboard Palm                   | 300mm           | 1   |       |
| Succulents & Cactus        |                                 |                                  |                 |     |       |
| Cra Min                    | Crassula ovata 'Minima'         | Baby Jade                        | 200mm           | 22  |       |
| Sen ser                    | Senecio serpens                 | Chalksticks                      | 150mm           | 5   |       |



LANDSCAPE STATEMENT

The proposed DA Landscape Drawings for 92 Lauderdale Avenue, Fairlight have been designed and set out in accordance with;

- The Client’s Brief
- The Northern Beaches Council DCP Documents & LEP
- Architectural plans by Archer Office

As part of a collaborative design team, 360 Degrees Landscape Architects propose to support the client's requirements, architectural function and character through considered and refined landscape design, while also responding to the Northern Beaches Council development guidelines and character within the surrounding area.

The proposed landscape will increase the site's existing landscape offerings while maintaining landscape areas and deep soil zones for all proposed tree and garden beds, providing usable and attractive garden spaces.

The front landscape has been designed to flow from the front entry steps through to the rear garden via the east and west side of the site, creating the effect of a continuous landscape and enveloping the proposed architecture within the site. Proposed retaining walls, steps and steppers are noted as sandstone to maintain the language of the site. Hard elements in the front landscape are also proposed to be recessive in finish to allow the predominately native planting to lend itself to the surrounding Fairlight character.

The proposed rear landscape works hand in hand with the proposed architecture to provide open lawn area and terraced garden beds and steps that lead up to the pool terrace. The proposed planting in the rear landscape is continuous to the style of the front, picking up on coastal and native tones and mixed foliage. The proposed swimming pool has been set at a level which maximises the views to the garden and house and improves the usability of the overall site, allowing for the pool to be used separately to the open lawn area in the rear garden and creating a separate zone of activity. The surrounding planting is intended to nestle the structure in the landscape.


The proposed planting consists of mixed native and exotic shrubs and groundcovers suitable for the site's coastal environment and additional semi-mature planting of native and non-native trees and palms which will provide shade for the garden while maintaining view lines of the harbour for the neighboring properties.

The proposed design meets the required Landscape Area percentages set by Northern Beaches Council. This information is noted specifically within the Landscape DA package.

Ultimately the design seeks to provide an attractive and usable environment that compliments the local character while improving and strengthening its function to create landscaped garden spaces for the residents to enjoy.


LANDSCAPE DIAGRAMS

TOTAL SITE AREA = 824.90m<sup>2</sup>

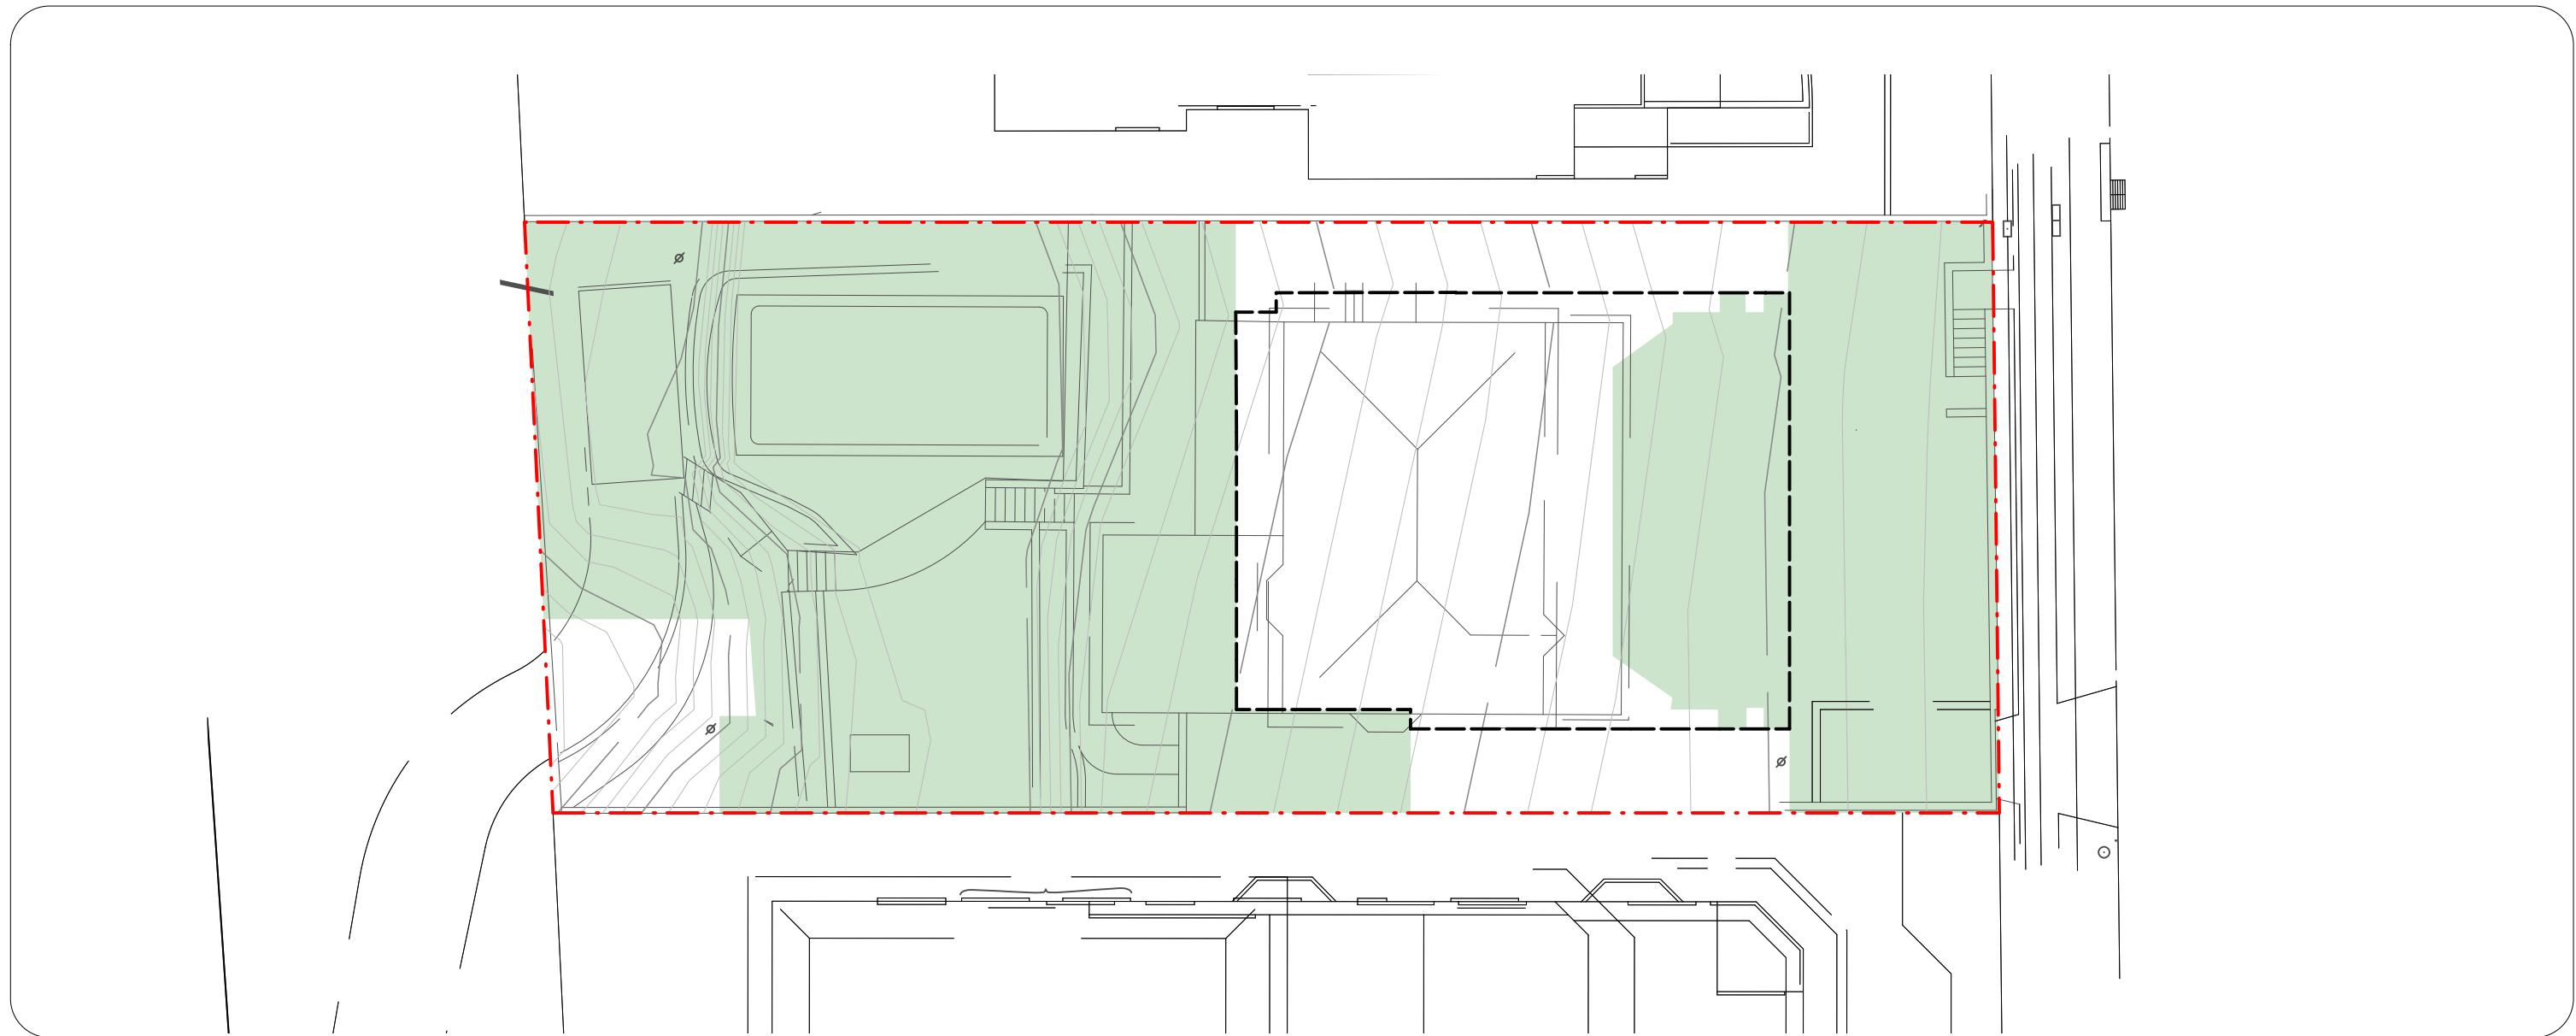

OPEN SPACE AREA

**OPEN SPACE AREA = 560m<sup>2</sup>**  
**% OF SITE = 67.88%**

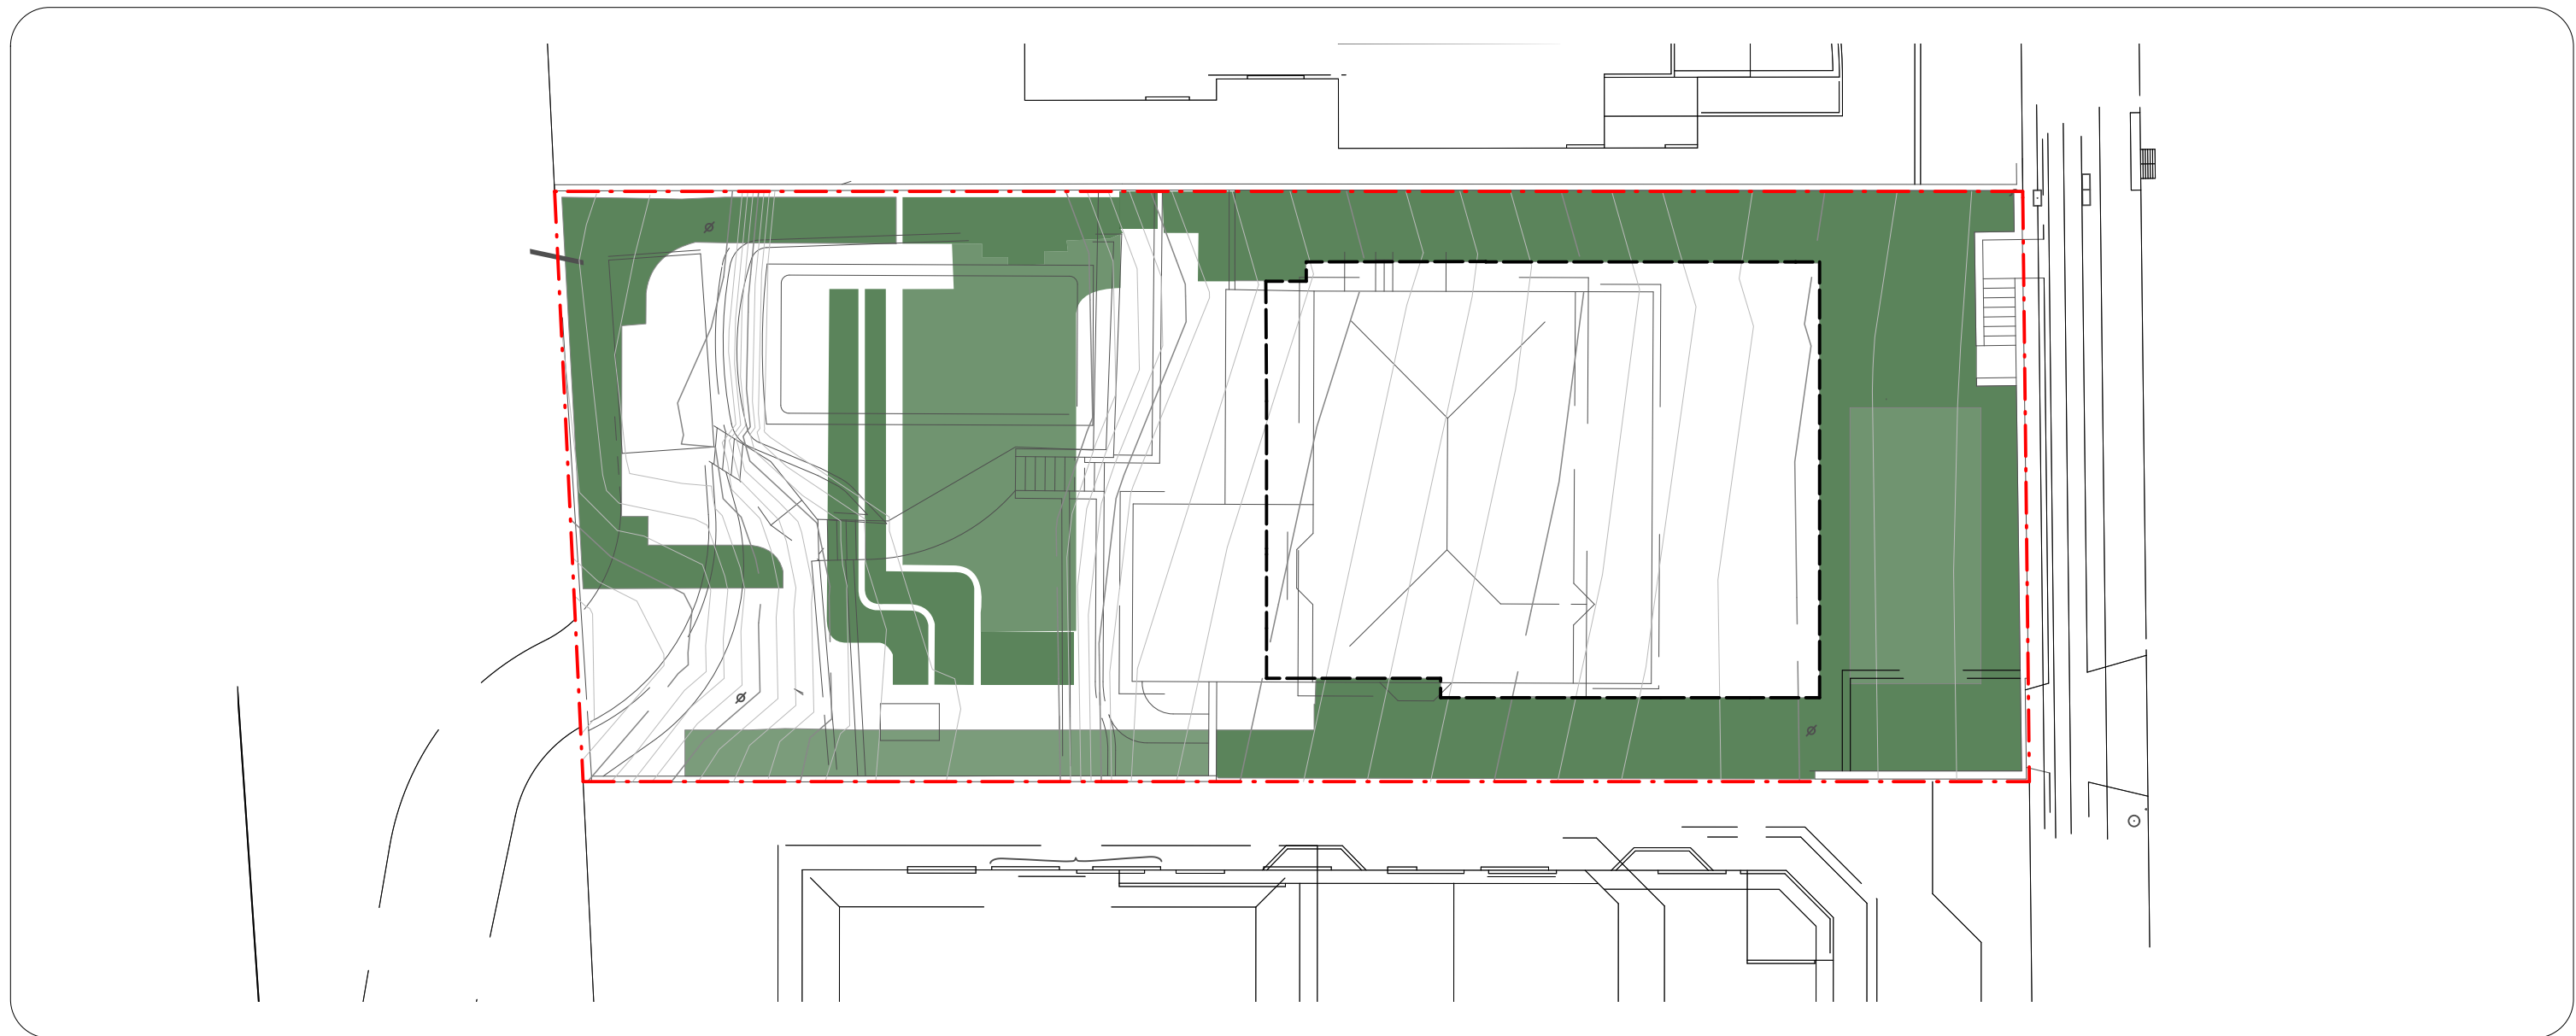

PROPOSED LANDSCAPE AREA

**LANDSCAPE AREA = 361.5m<sup>2</sup>**  
**% OF SITE = 43.82%**  
**% OF OPEN SPACE = 64.55%**

----- NEW BUILDING OUTLINE

| Rev | Amendment | Date     | By |
|-----|-----------|----------|----|
| A   | Draft DA  | 17.08.22 | CB |
| B   | Draft DA  | 30.08.22 | CB |
| C   | Draft DA  | 30.08.22 | CB |
| D   | DA        | 01.09.22 | CB |



**IMPORTANT NOTES:**  
Do not scale from drawings.  
All dimensions to be brought to the attention of the Project Landscape Architect.  
Larger scale drawings and other documents take precedence. All dimensions to run unless otherwise stated.  
All dimensions are to be in metres.  
Use figure dimensions only.  
Verify all dimensions on site before the commencement of any works.  
All work shall be carried out in accordance with DCA, BCA and Local Government Regulations.  
Drawings shall be subject to Engineer's Signatures.  
All work shall be carried out in a professional manner by Qualified Tradesmen, according to Landscape Drawings and Engineer's Signatures.  
No responsibility will be taken by 360 Degrees Landscape Architects Pty Ltd for any variation in design, construction, material, installation, and general maintenance without permission from the Project Engineer or Landscape Architect.  
This Drawing is copyright to 360 Degrees Landscape Architects Pty Ltd.

|                                  |               |
|----------------------------------|---------------|
| CLIENT<br>Lachlan & Edwina Cobon | CHECKED<br>CB |
| ARCHITECT<br>Archer Office       | DRAWN<br>BHC  |
| SCALE<br>1:200                   | SIZE<br>A1    |

|             |
|-------------|
| STAGE<br>DA |
|-------------|

DWG. TITLE  
**Landscape Statement & Diagrams**













PROJECT  
**92 Lauderdale Avenue, Fairlight**

PRELIMINARY  
NOT FOR CONSTRUCTION


**360°**  
Level 1, 1 Mary's Place  
Surry Hills, 2010  
P 02 9332 3601  
W 360.net.au  
ABN 90 146 901 322

L-DA-02



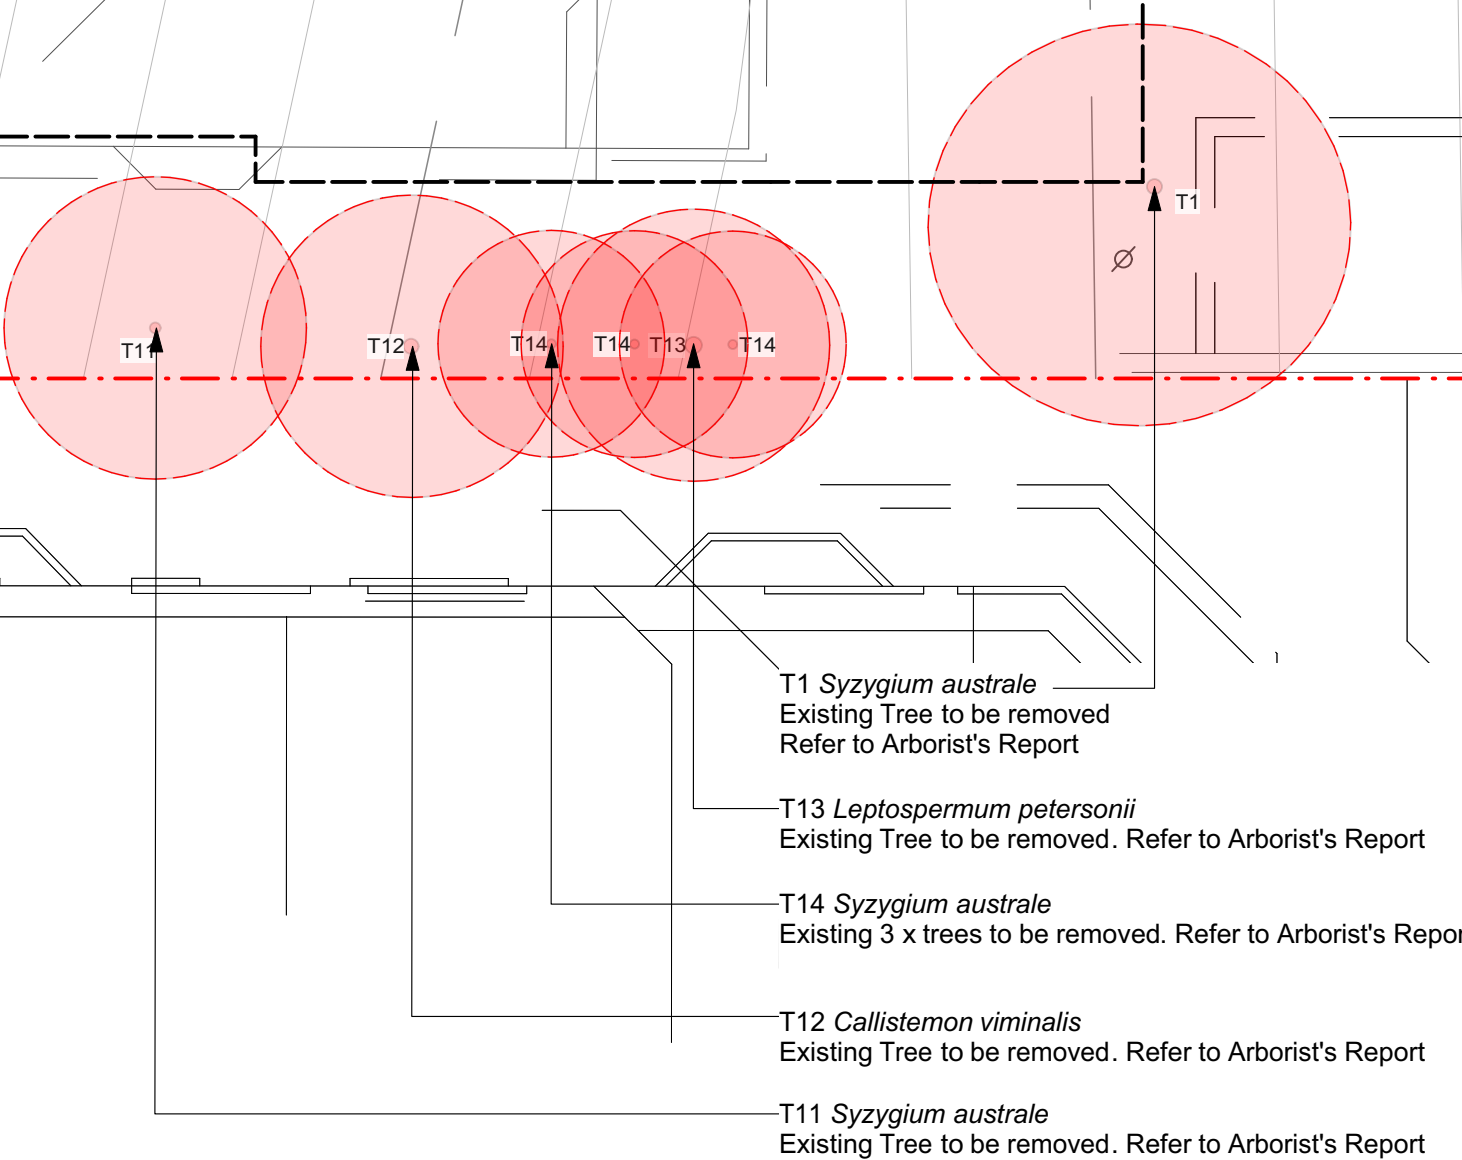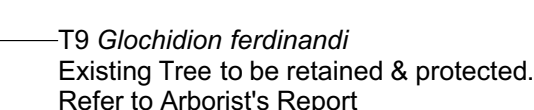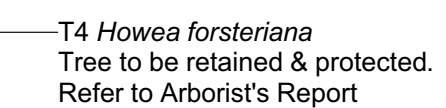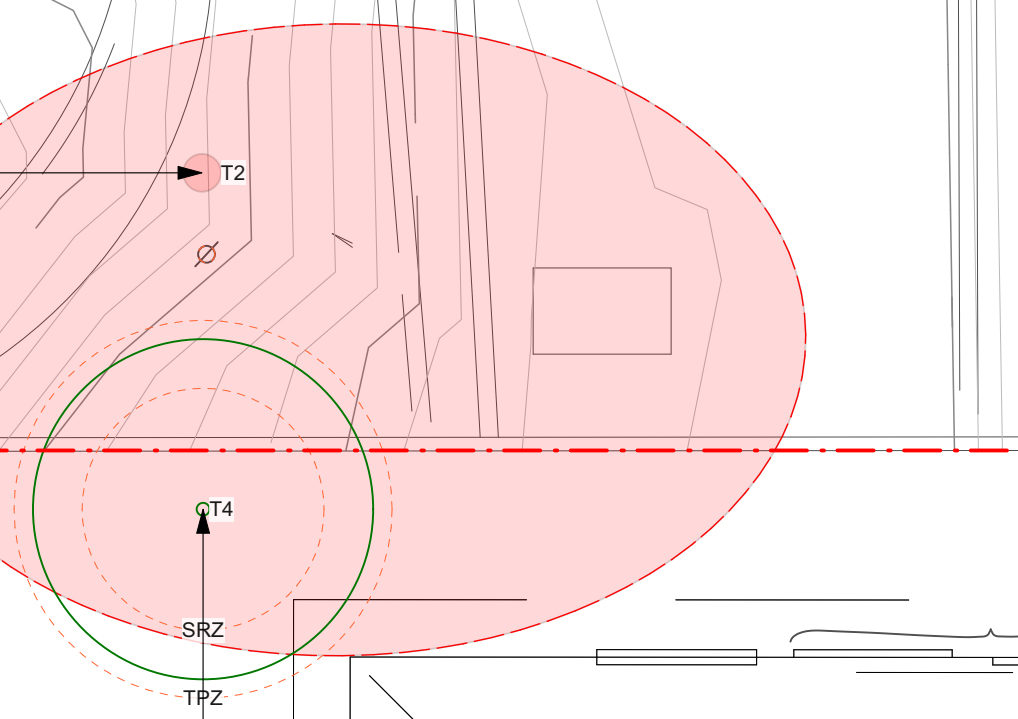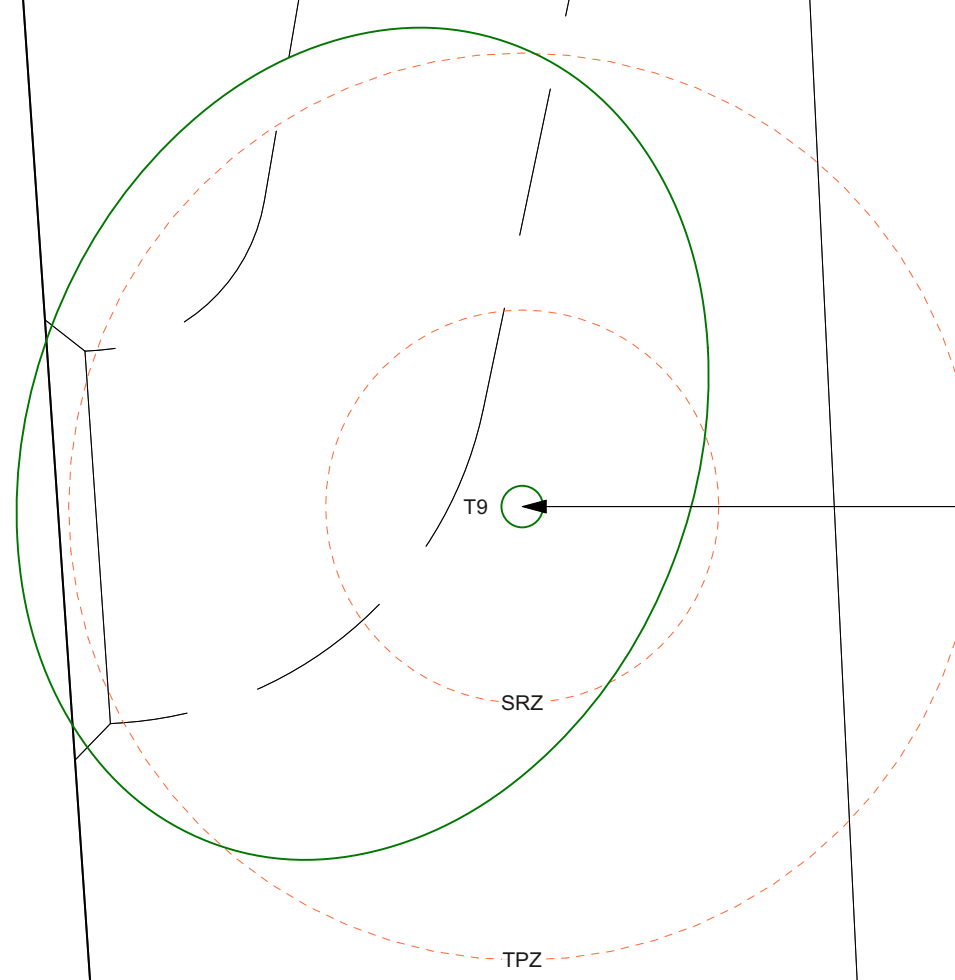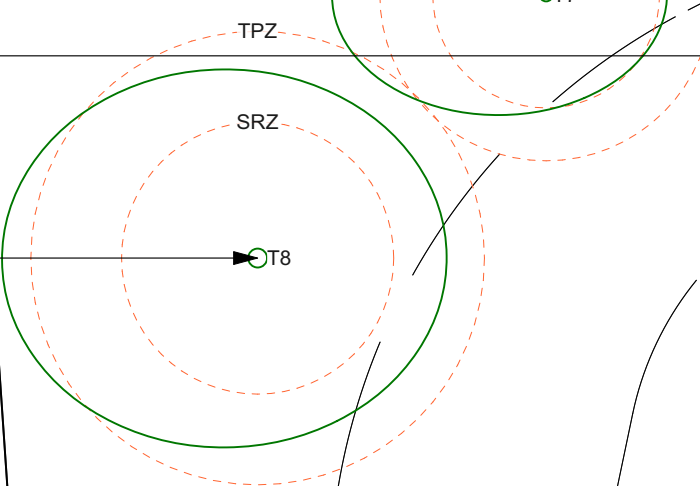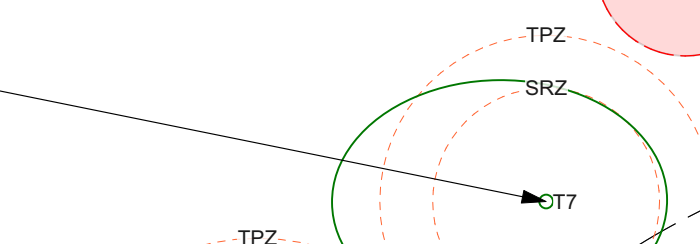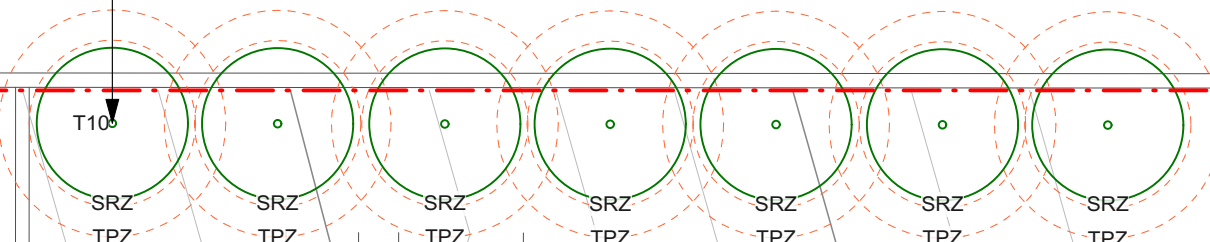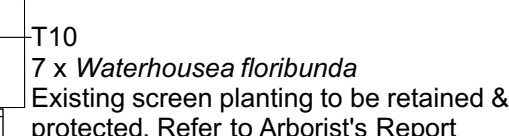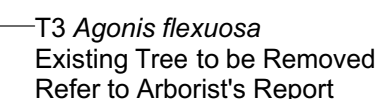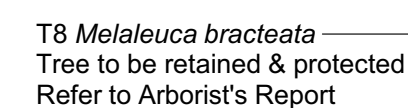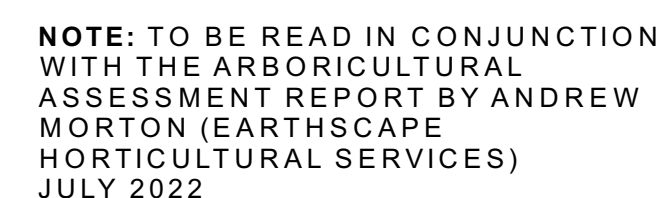

| Rev | Amendment | Date     | By |
|-----|-----------|----------|----|
| A   | Draft DA  | 17.08.22 | CB |
| B   | Draft DA  | 30.08.22 | CB |
| C   | Draft DA  | 30.08.22 | CB |
| D   | DA        | 01.09.22 | CB |
|     |           |          |    |

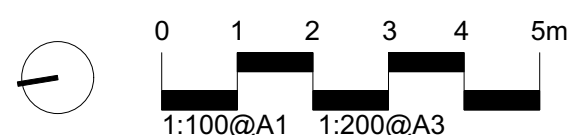

**IMPORTANT NOTES:**

- Do not scale from drawings
- All discrepancies to be brought to the attention of the Project Landscape Architect in writing
- Users of this drawing are responsible for dimensions taken from this drawing in any other form or otherwise stated
- All dimensions and details are in inches.
- Users of this drawing are responsible for dimensions taken from this drawing in any other form or otherwise stated
- Verify all dimensions on site before the commencement of any works.
- Dimensions shall locate and identify all features and structures.
- Work shall be carried out in accordance with AAS, BCA and Local Government Regulations.
- Structural details shall be subject to Engineer's Specifications.
- Drainage & Water Features Details shall be subject to Hydraulic Engineer's Specifications.
- Work shall be carried out in a professional manner by Qualified Tradesmen according to Landscape Drawings and all applicable Codes.
- No responsibility will be taken by 360 Degrees Landscape Architecture Pty Ltd for any variations in design, construction or materials from those specified and without specification without the approval of The Project Engineer of Landscape Architect.

This document is copyright to: 360 Degrees Landscape Architecture Pty Ltd.

|                                             |                   |
|---------------------------------------------|-------------------|
| CLIENT<br><b>Lachlan &amp; Edwina Cobon</b> |                   |
| ARCHITECT<br><b>Archer Office</b>           |                   |
| SCALE<br><b>1:100</b>                       | SIZE<br><b>A1</b> |


|                      |
|----------------------|
| CHECKED<br><b>CB</b> |
| DRAWN<br><b>BHC</b>  |
| STAGE<br><b>DA</b>   |

DWG. TITLE  
**Tree Protection & Removal Plan**


PROJECT  
**92 Lauderdale Avenue, Fairlight**



**REFER TO L-DA-05 -  
GROUND LEVEL AND  
LEVEL 1**

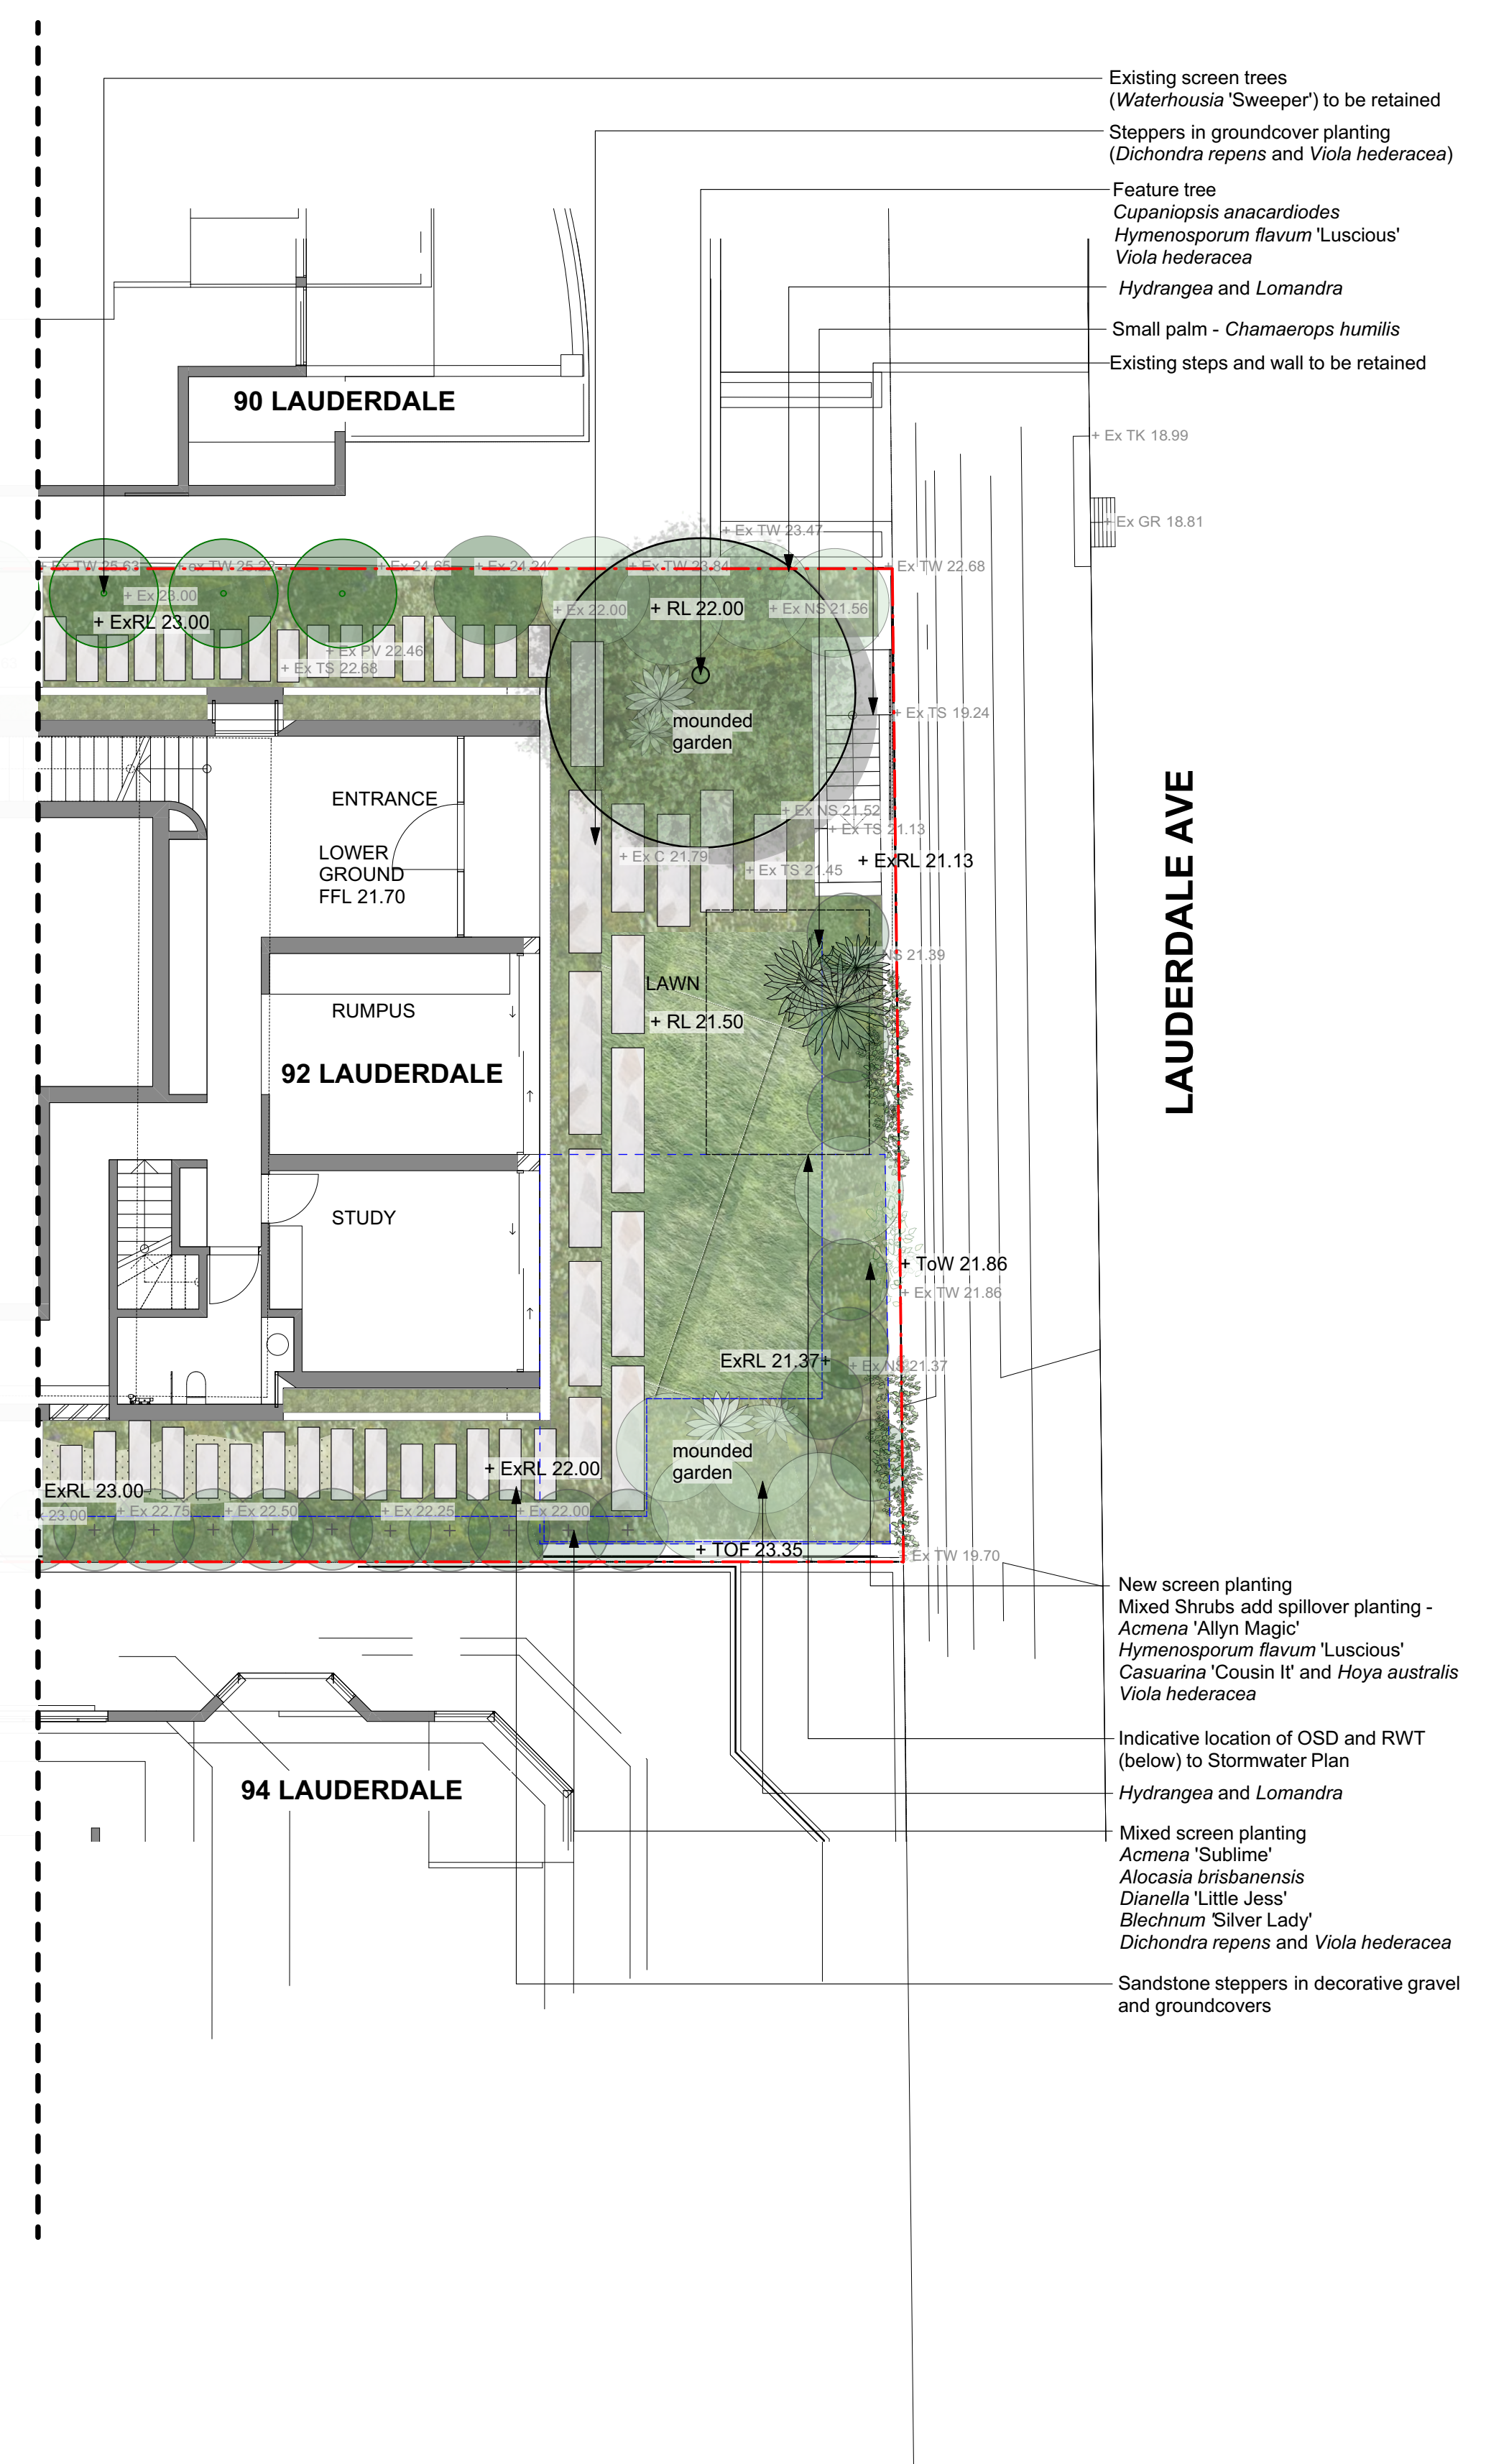

| Rev | Amendment | Date     | By |
|-----|-----------|----------|----|
| A   | Draft DA  | 17.08.22 | CB |
| B   | Draft DA  | 30.08.22 | CB |
| C   | Draft DA  | 30.08.22 | CB |
| D   | DA        | 01.09.22 | CB |
|     |           |          |    |

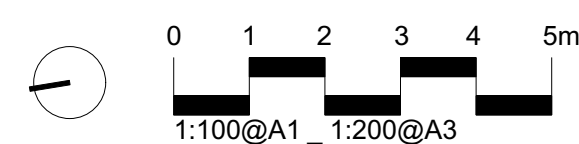

**IMPORTANT NOTES:**

- Do not scale from drawings.
- All discrepancies to be brought to the attention of the Project Landscape Architect.
- Larger scale drawings and written dimensions take preference. All dimensions in mm unless otherwise stated.
- Use of metric units only.
- Use figured dimensions on site before the commencement of any works.
- Verify all dimensions on site before the commencement of any works.
- Considerations such as local and protect services prior to construction.
- Work shall be carried out in accordance with the New Zealand Government Regulations.
- Structural Details shall be subject to Engineer's Specifications.
- Drainage & Water Features Details shall be subject to Hydraulic Engineer's Specifications.
- All work shall be carried out in a professional manner by Qualified Tradesman according to Landscape Drawings and Specifications.
- No responsibility will be taken by 280 Design Landscape Architects Pty Ltd for any variations in design, construction or materials used without specific written approval from the Project Engineer or Landscape Architect.

280 Design Landscape Architects Pty Ltd  
100/100A Wattle Street, 3600 Denham, Melbourne, Victoria, 3181, AU

|                                  |            |               |
|----------------------------------|------------|---------------|
| CLIENT<br>Lachlan & Edwina Cobon |            | CHECKED<br>CB |
| ARCHITECT<br>Archer Office       |            | DRAWN<br>BHC  |
| SCALE<br>1:100                   | SIZE<br>A1 | STAGE<br>DA   |

DWG. TITLE  
**Landscape Plan - Lower Ground**

PROJECT  
**92 Lauderdale Avenue, Fairlight**











|                             |   |   |   |   |   |   |   |
|-----------------------------|---|---|---|---|---|---|---|
| TREES & PALMS               | <div>A large, bushy tree with long, narrow, green leaves and thick, brown, woody stems.</div> <div>Pandanus utilis<br/>(Common Screw Pine)</div>       | <div>A medium-sized tree with a dense, rounded canopy of small, green, oval-shaped leaves.</div> <div>Cupaniopsis anacardioides<br/>(Tuckeroo Tree)</div>             | <div>A large, bushy tree with a dense, rounded canopy of small, green, oval-shaped leaves.</div> <div>Randia fitzalanii<br/>(Native Gardenia)</div>                         | <div>A large, bushy tree with a dense, rounded canopy of small, green, oval-shaped leaves.</div> <div>Backhousia citriodora<br/>(Lemon Myrtle)</div>       | <div>A large, bushy tree with a dense, rounded canopy of small, green, oval-shaped leaves.</div> <div>Acmena smithii 'Sublime'<br/>(Sublime Lilly Pilly)</div> | <div>A large, bushy tree with a dense, rounded canopy of small, green, oval-shaped leaves.</div> <div>Howea forsteriana<br/>(Kentia Palm)</div>   | <div>A large, bushy tree with a dense, rounded canopy of small, green, oval-shaped leaves.</div> <div>Bambusa textilis gracilis<br/>(Slender Weavers)</div> |
| SHRUBS                      | <div>A large, bushy tree with a dense, rounded canopy of small, green, oval-shaped leaves.</div> <div>Rosmarinus 'Irene'<br/>(Trailing Rosemary)</div> | <div>A large, bushy tree with a dense, rounded canopy of small, green, oval-shaped leaves.</div> <div>Pittosporum 'Miss Muffet'<br/>(Pittosporum 'Miss Muffet')</div> | <div>A large, bushy tree with a dense, rounded canopy of small, green, oval-shaped leaves.</div> <div>Acmena smithii 'Allyn Magic'<br/>(Allyn Magic)</div>                  | <div>A large, bushy tree with a dense, rounded canopy of small, green, oval-shaped leaves.</div> <div>Hydrangea macrophylla<br/>(Big Head Hydrangea)</div> | <div>A large, bushy tree with a dense, rounded canopy of small, green, oval-shaped leaves.</div> <div>Hydrangea quercifolia<br/>(Oakleaf Hydrangea)</div>      |   |   |
|                             | <div>A large, bushy tree with a dense, rounded canopy of small, green, oval-shaped leaves.</div> <div>Helichrysum petiolare<br/>(Licorice plant)</div> | <div>A large, bushy tree with a dense, rounded canopy of small, green, oval-shaped leaves.</div> <div>Salvia 'White Velour'<br/>(Mexican Sage White Velour)</div>     |   |   |   |   |   |
| FOLIAGE PLANTS              | <div>A large, bushy tree with a dense, rounded canopy of small, green, oval-shaped leaves.</div> <div>Alocasia brisbanensis<br/>(Elephants Ears)</div> | <div>A large, bushy tree with a dense, rounded canopy of small, green, oval-shaped leaves.</div> <div>Crassula undulata<br/>(Max Cook)</div>                          | <div>A large, bushy tree with a dense, rounded canopy of small, green, oval-shaped leaves.</div> <div>Hymenosporum flavum 'Luscious'<br/>(Luscious Native Frangipani)</div> | <div>A large, bushy tree with a dense, rounded canopy of small, green, oval-shaped leaves.</div> <div>Buxus microphylla japonica<br/>(Buxus)</div>         |   |   |   |
|                             | <div>A large, bushy tree with a dense, rounded canopy of small, green, oval-shaped leaves.</div> <div>Zamia furfuracea<br/>(Carboard Cycad)</div>      | <div>A large, bushy tree with a dense, rounded canopy of small, green, oval-shaped leaves.</div> <div>Blechnum 'Silver Lady'<br/>(Silver Lady Fern)</div>             | <div>A large, bushy tree with a dense, rounded canopy of small, green, oval-shaped leaves.</div> <div>Alpinia caerulea<br/>(Native Ginger)</div>                            | <div>A large, bushy tree with a dense, rounded canopy of small, green, oval-shaped leaves.</div> <div>Ligularia reniformis<br/>(Tractor Seat)</div>        |   |   |   |
| GRASSES & STRAP LEAF PLANTS | <div>A large, bushy tree with a dense, rounded canopy of small, green, oval-shaped leaves.</div> <div>Lomandra longifolia 'Tanika'<br/>(Tanika)</div>  | <div>A large, bushy tree with a dense, rounded canopy of small, green, oval-shaped leaves.</div> <div>Doodia aspera<br/>(Prickly Rasp Fern)</div>                     | <div>A large, bushy tree with a dense, rounded canopy of small, green, oval-shaped leaves.</div> <div>Dianella caerulea 'Little Jess'<br/>(Little Jess)</div>               |   |   |   |   |
|                             |   |   |   |   |   |   |   |
| GROUNDCOVERS & CLIMBERS     | <div>A large, bushy tree with a dense, rounded canopy of small, green, oval-shaped leaves.</div> <div>Viola hederacea<br/>(Native Violet)</div>        | <div>A large, bushy tree with a dense, rounded canopy of small, green, oval-shaped leaves.</div> <div>Dichondra repens<br/>(Kidney Weed)</div>                        | <div>A large, bushy tree with a dense, rounded canopy of small, green, oval-shaped leaves.</div> <div>Senecio serpens<br/>(Blue chalk sticks)</div>                         | <div>A large, bushy tree with a dense, rounded canopy of small, green, oval-shaped leaves.</div> <div>Beaumontia grandiflora<br/>(Herald's Trumpet)</div>  | <div>A large, bushy tree with a dense, rounded canopy of small, green, oval-shaped leaves.</div> <div>Hoya australis<br/>(Waxvine)</div>                       | <div>A large, bushy tree with a dense, rounded canopy of small, green, oval-shaped leaves.</div> <div>Casuarina 'Cousin It'<br/>(Cousin It)</div> |   |
|                             |   |   |   |   |   |   |   |