


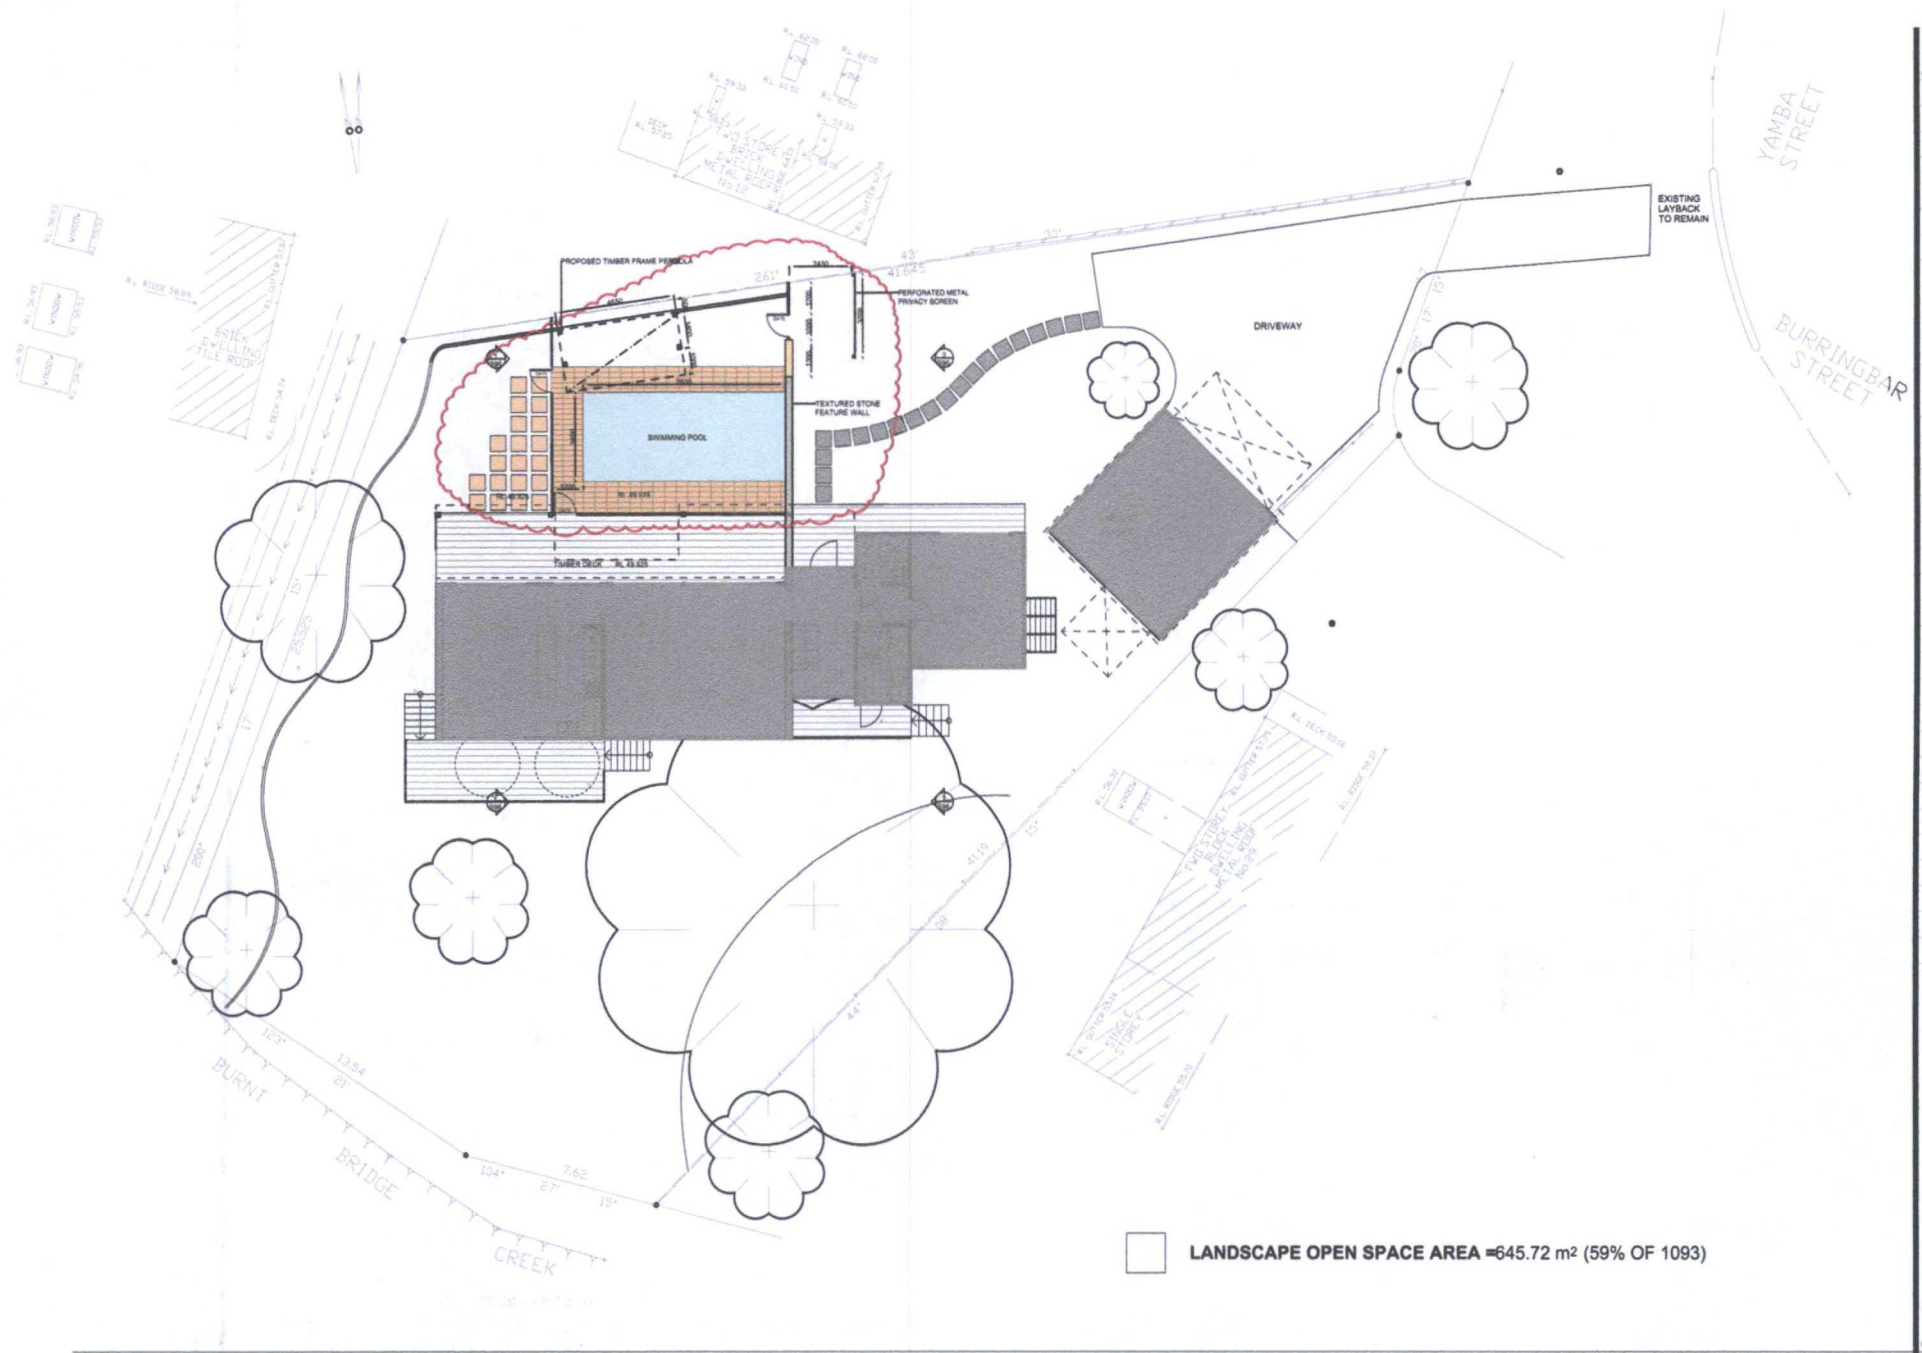


LANDSCAPE OPEN SPACE AREA =645.72 m² (59% OF 1093)


amendments	
o 12.05.14 ISSUED FOR SECTION 96	
POOL MOVED TOWARDS	
NORTHERN BOUNDARY	
POOL SHAPE MODIFIED	
PAVEMENT EXTENTS MODIFIED	
FEATURE WALL EXTENDED	
PRIVACY SCREEN ADDED	
TIMBER FRAMED PERGOLA	
ADDED	

applicant	i hawley
scales (A3 original)	1:200
date	may 2014
project #	14
drawn by	s hudson
revision	a

14 yamba street north balgowlah+landscape alterations
section 96 submission

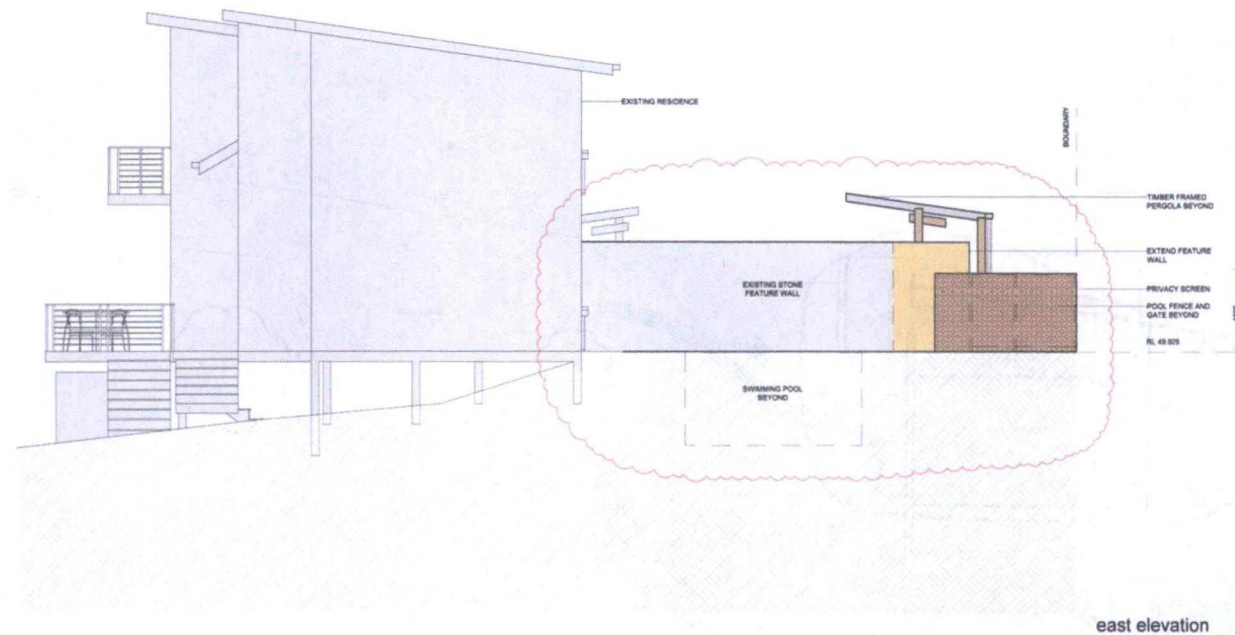

east elevation

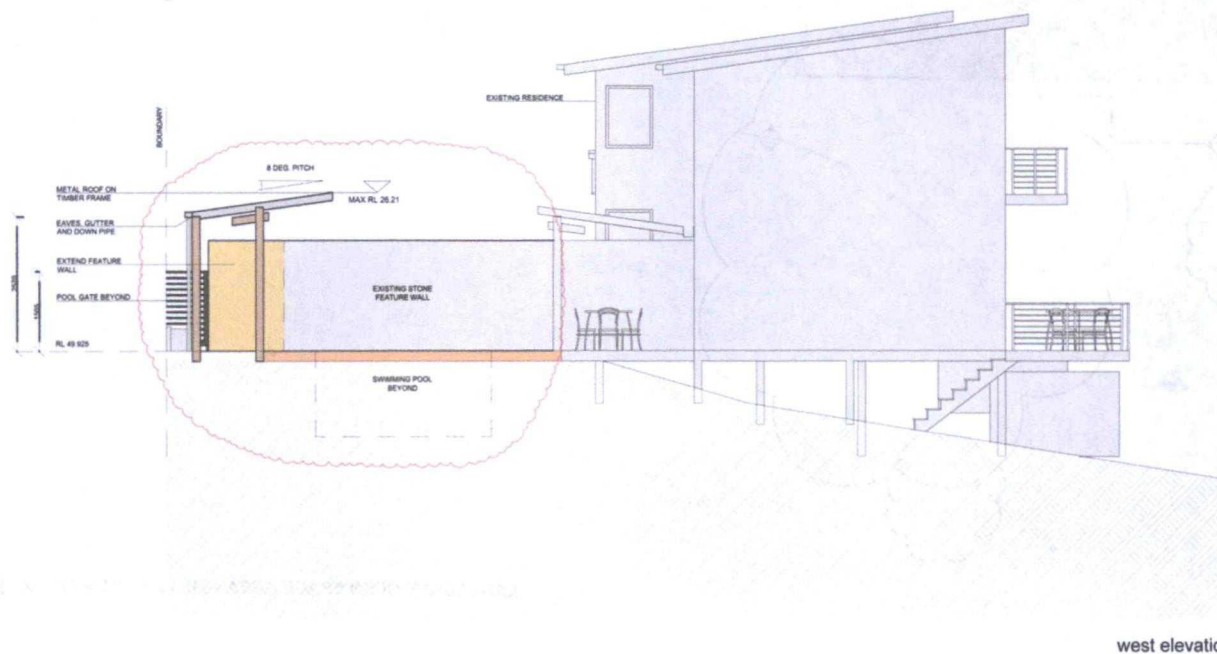

west elevation

14 yamba street north balgowlah+landscape alterations
section 96 submission

amendments
o 12.05.14 ISSUED FOR SECTION 96
POOL MOVED TOWARDS
NORTHERN BOUNDARY
POOL SHAPE MODIFIED
PAVEMENT EXTENTS MODIFIED
FEATURE WALL EXTENDED
PRIVACY SCREEN ADDED
TIMBER FRAMED PERGOLA
ADDED

applicant	t frawley
scales (A3 original)	1:100
date	may 2014
project #	14
drawn by	s hudson
revision	a