


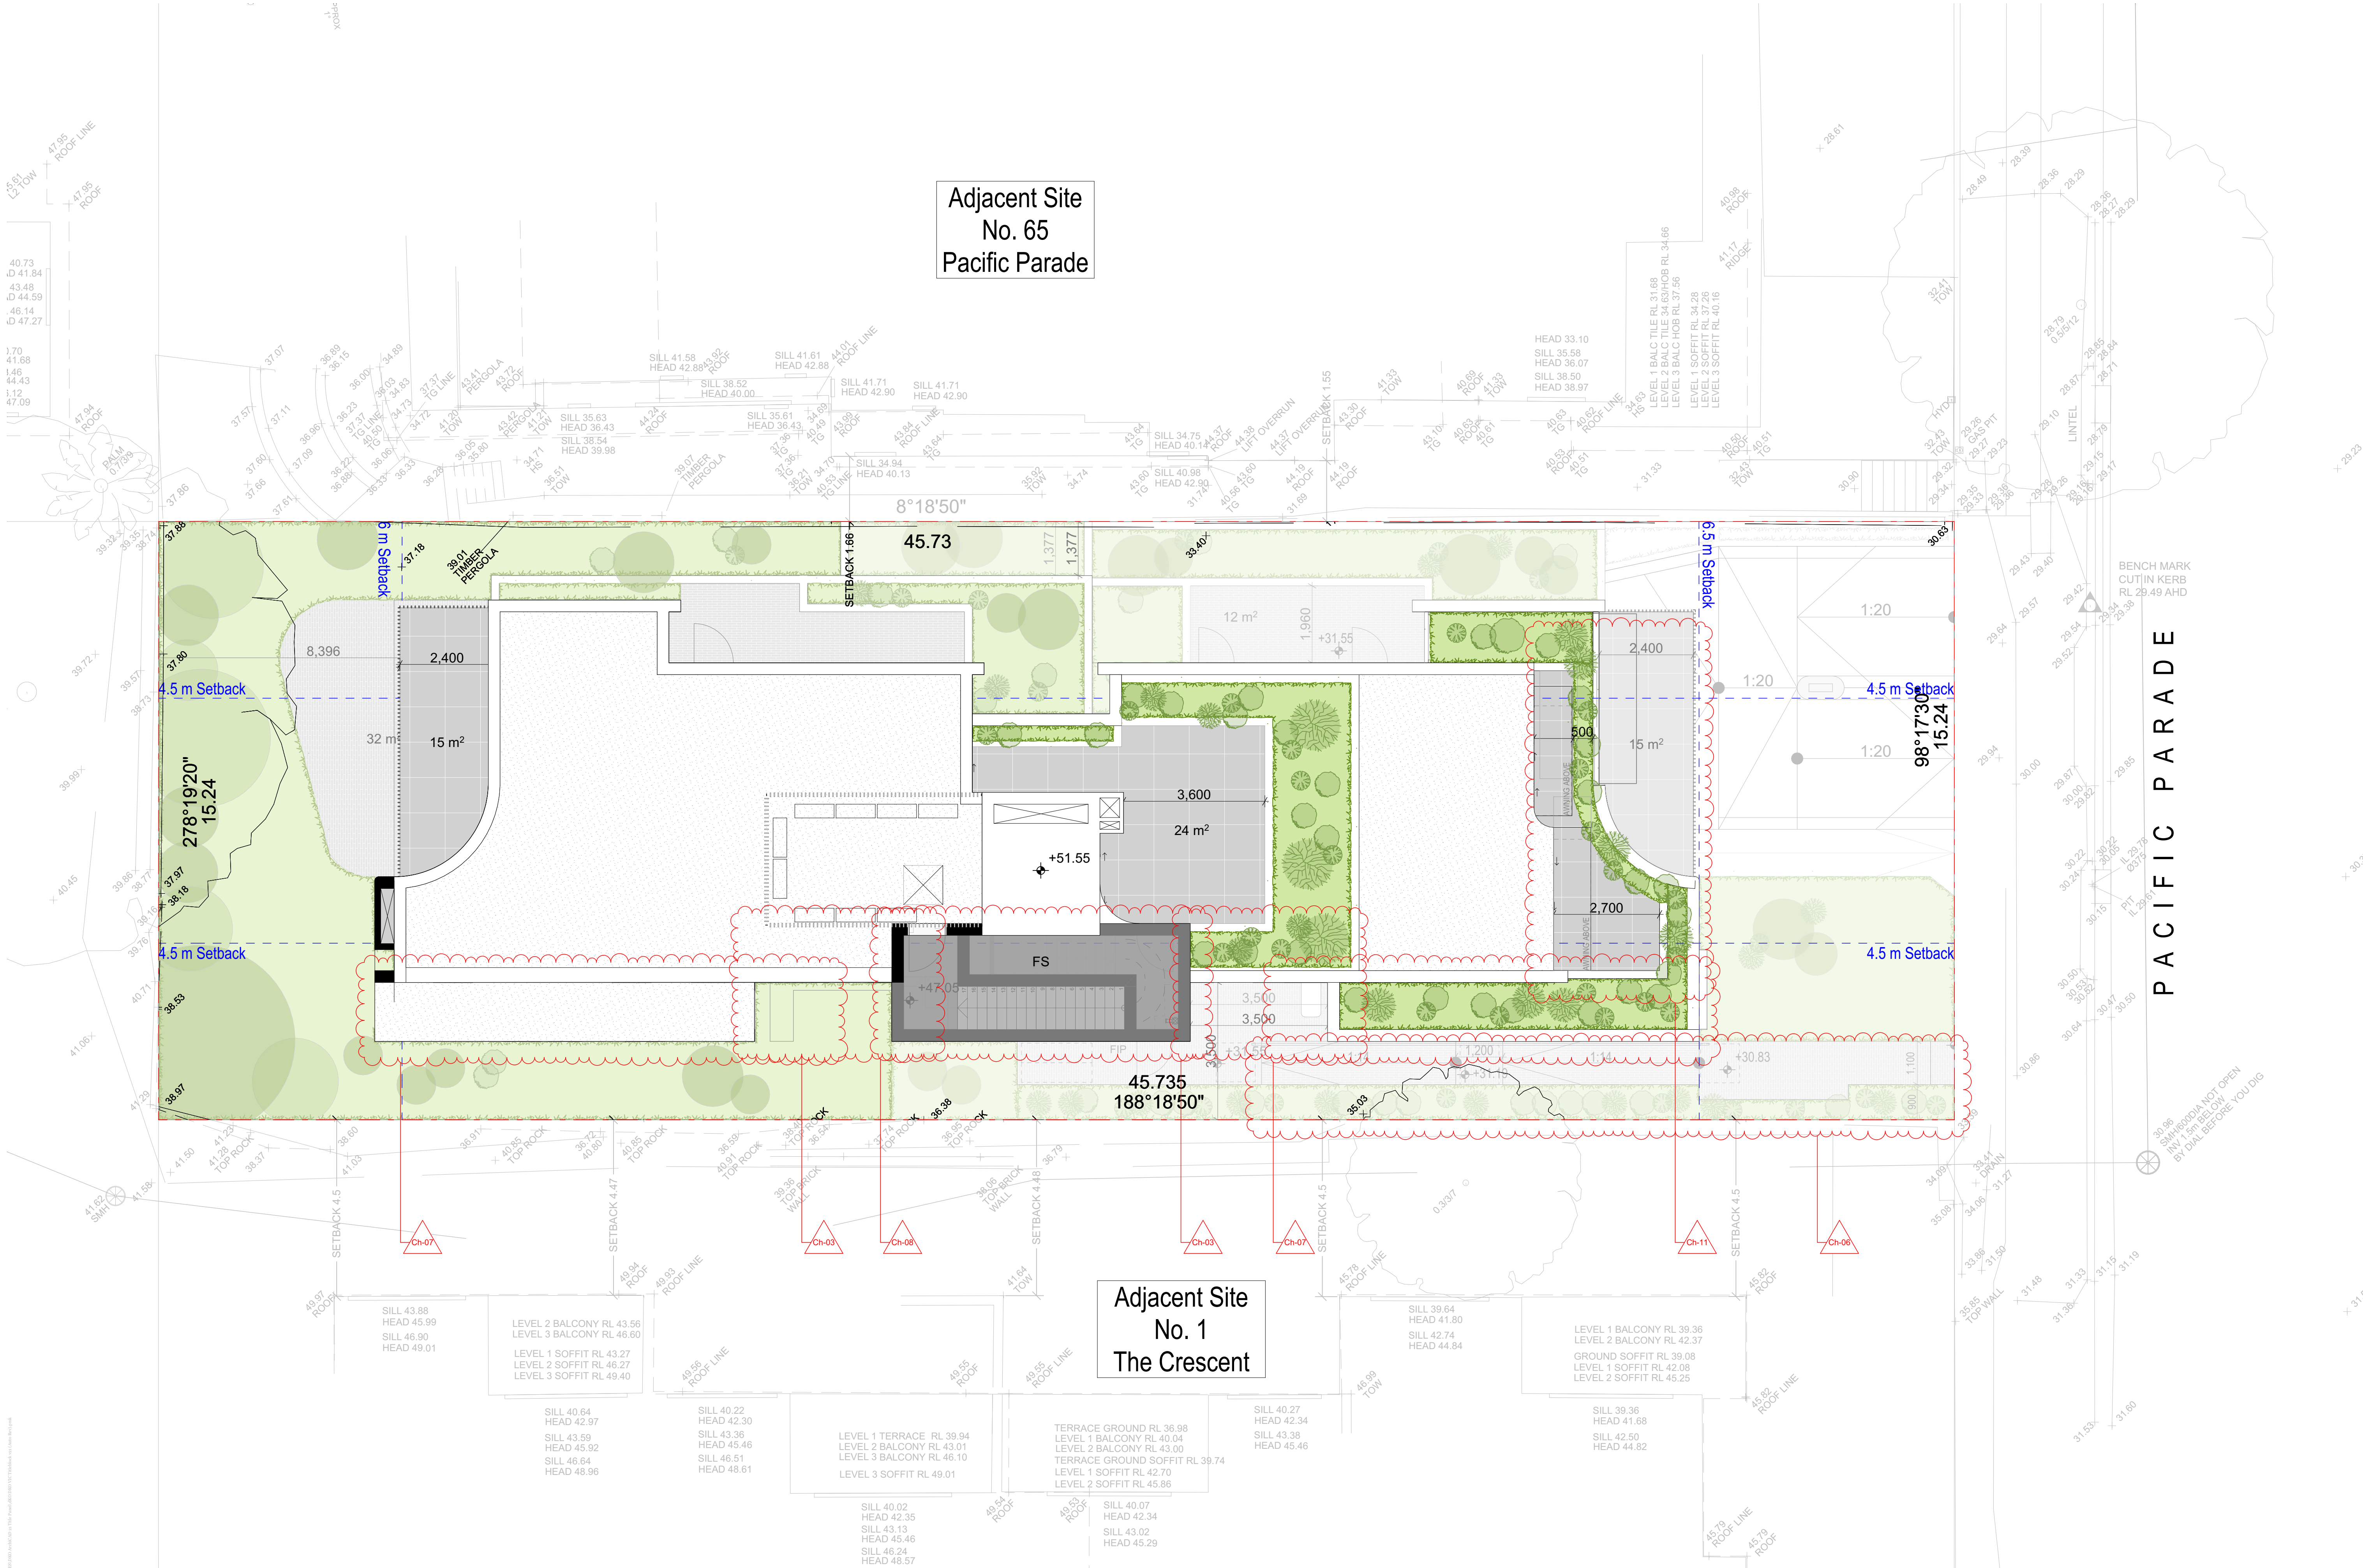

Adjacent Site
No. 65
Pacific Parade

Adjacent Site
No. 1
The Crescent

Rev	Date	By	Chk	Description
A	17/07/2024	OD	MW	DA ISSUE
B	26/02/2025	OD	JB	DA ISSUE
C	8/04/2025	OD		DA ISSUE

DKO Architecture (NSW) Pty Ltd
142 Davies Street
Surry Hills, NSW 2010
T +61 2 8346 4500
info@dko.com.au
www.dko.com.au
ABN: 8195706590
NSW: Nominated Architects
Kos de Keijzer 5767
David Randerson 8542

DKO

Project Name	67 Pacific Parade, Dee Why	Project Number	00013395
Project Address	67 Pacific Parade, Dee Why, NSW 2099	Drawing Name	Site Plan
		Scale	1:75@A3
		Date	8/04/2025
Client	Adjani	Drawing Number	DA101
		Revision	C