

email: jessica@arcouture.com.au mobile: 0421 755 086

Notes:
1. This drawing and design are copyright and no portion may be reproduced without the written permission of the Architect.
2. Use written dimensions or grid lines in preference to scaled dimensions. Measurements to existing work are to be checked on site.
3. This drawing is to be read in conjunction with the Architect's Specification and Conditions of Contract.
4. Electronic data transfer should be scanned for viruses before use and any loss or damage (incl. consequential damage) caused to the recepient of electronic data, by its direct or indirect use, is not the liability of the designer or Arcouture.
5. All work to relevant BCA & Australian Standards

Section 96

for Anthony Cirillio
lot 15 & 16 DP 11438
at No. 2 Carawa Rd Cromer
prepared by Arcouture


tie

Proposed Site & Roof Plan

Date 24.03.2016

Scale 1:200 @ A3
Drawn JGW
Job No. 1601


S96-00

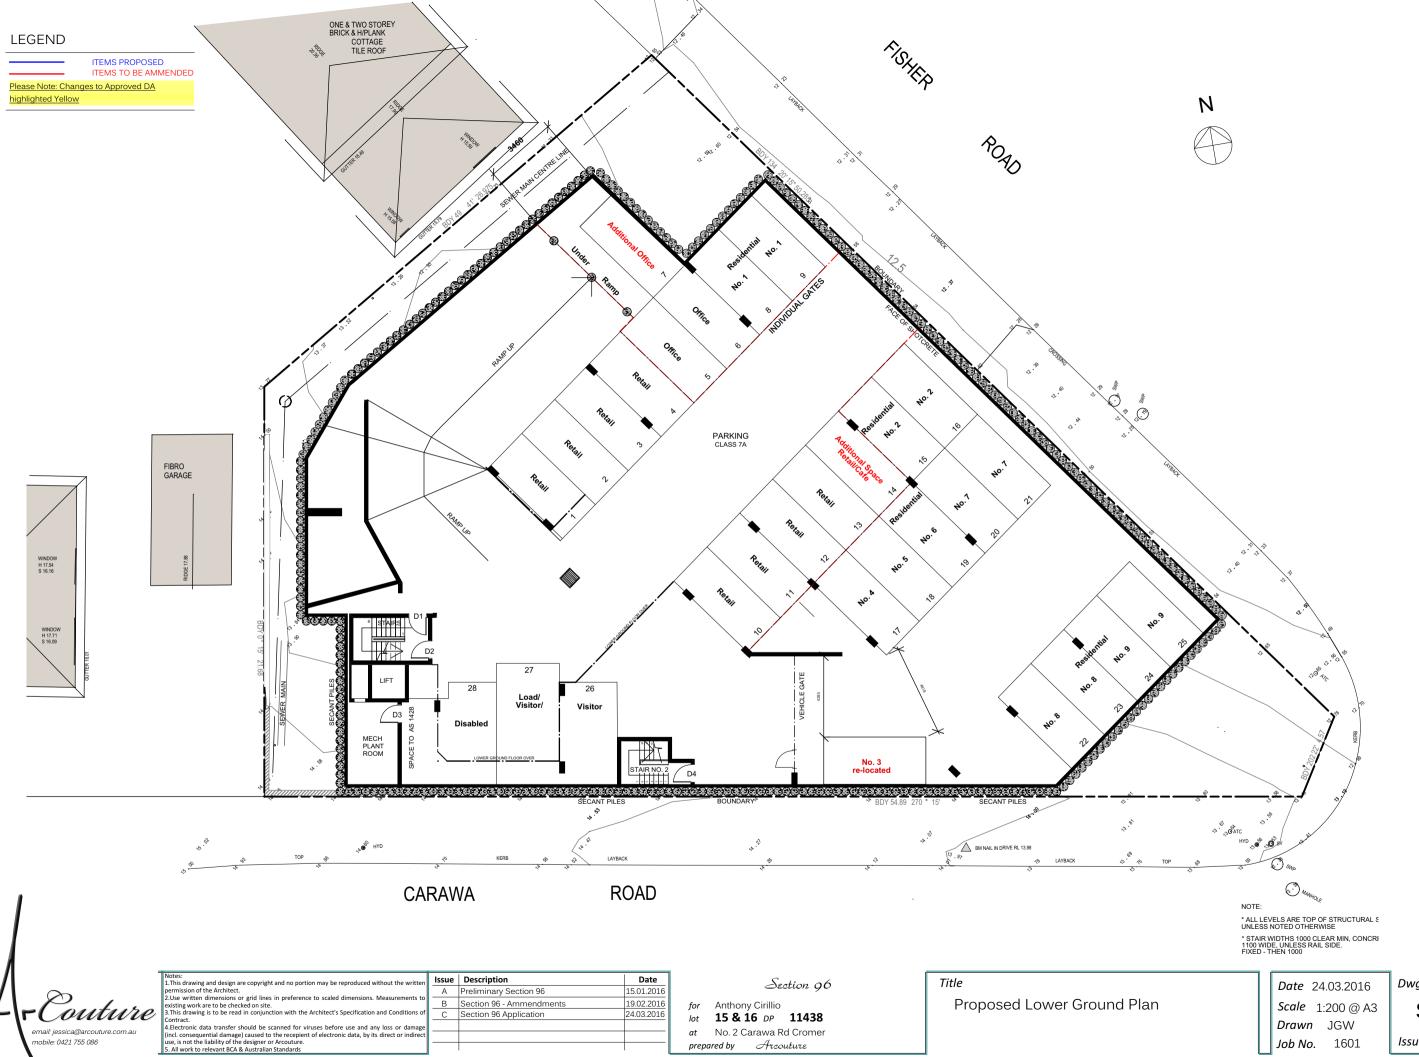



Dwg

S96-01

Issue C

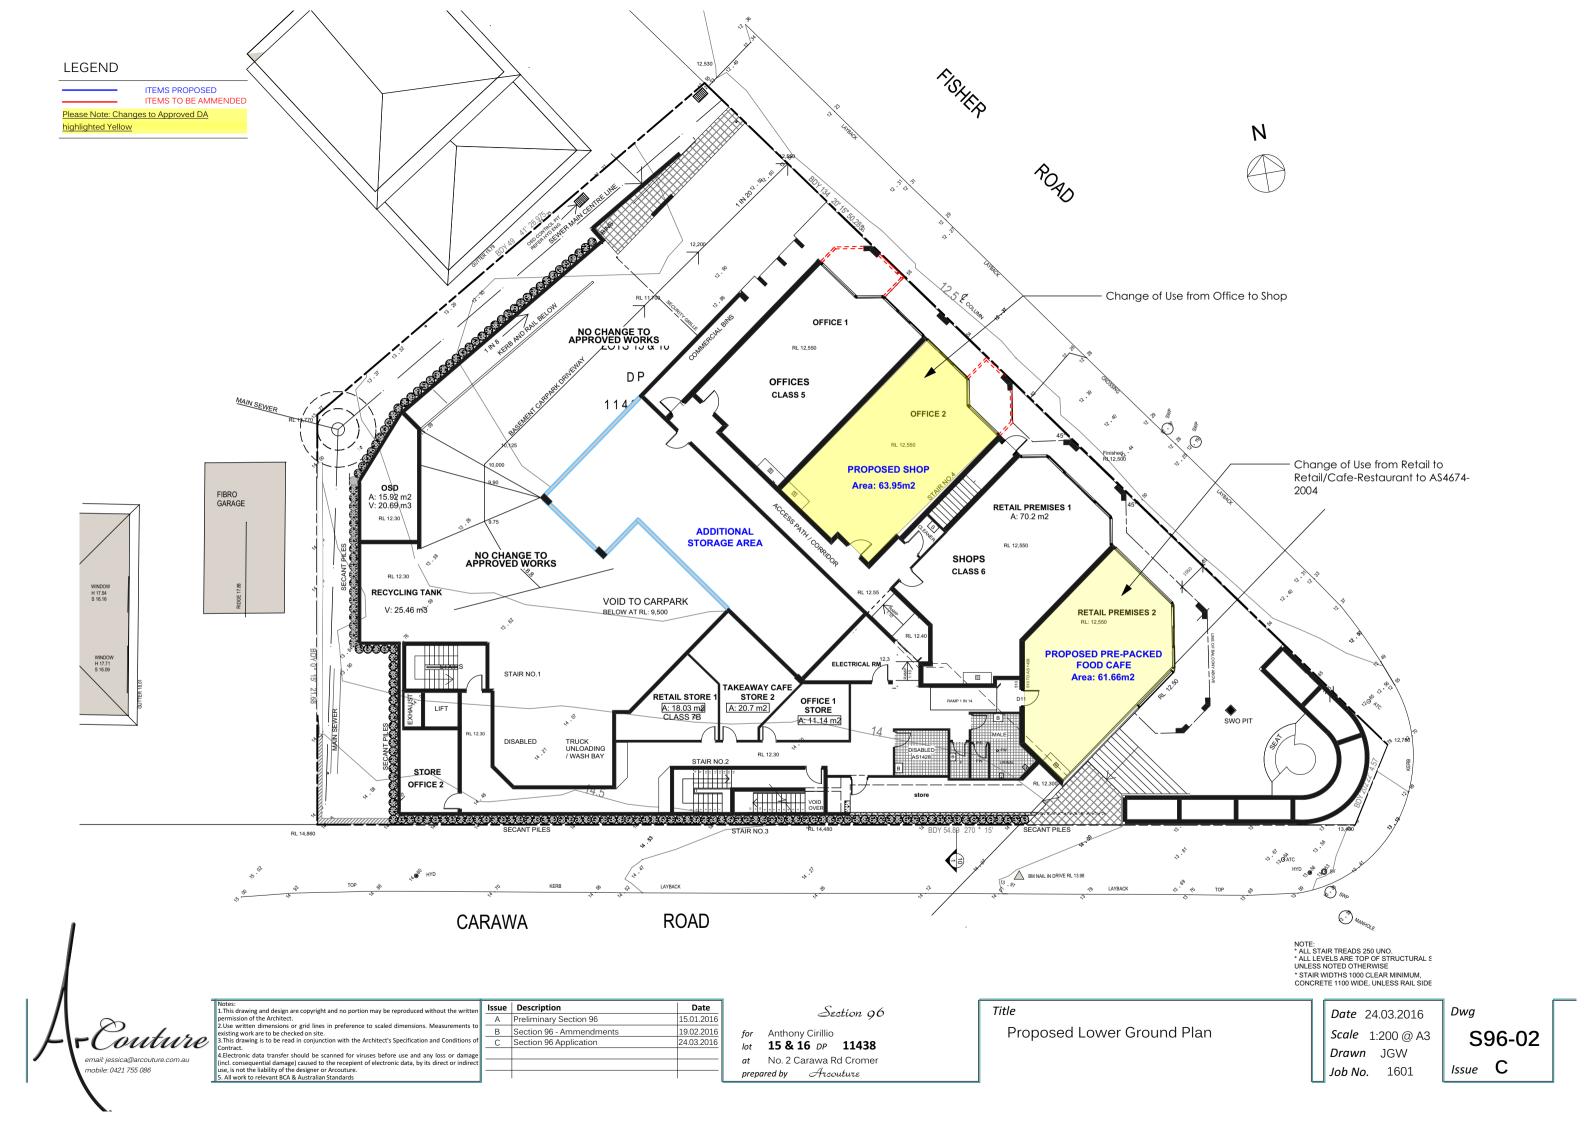

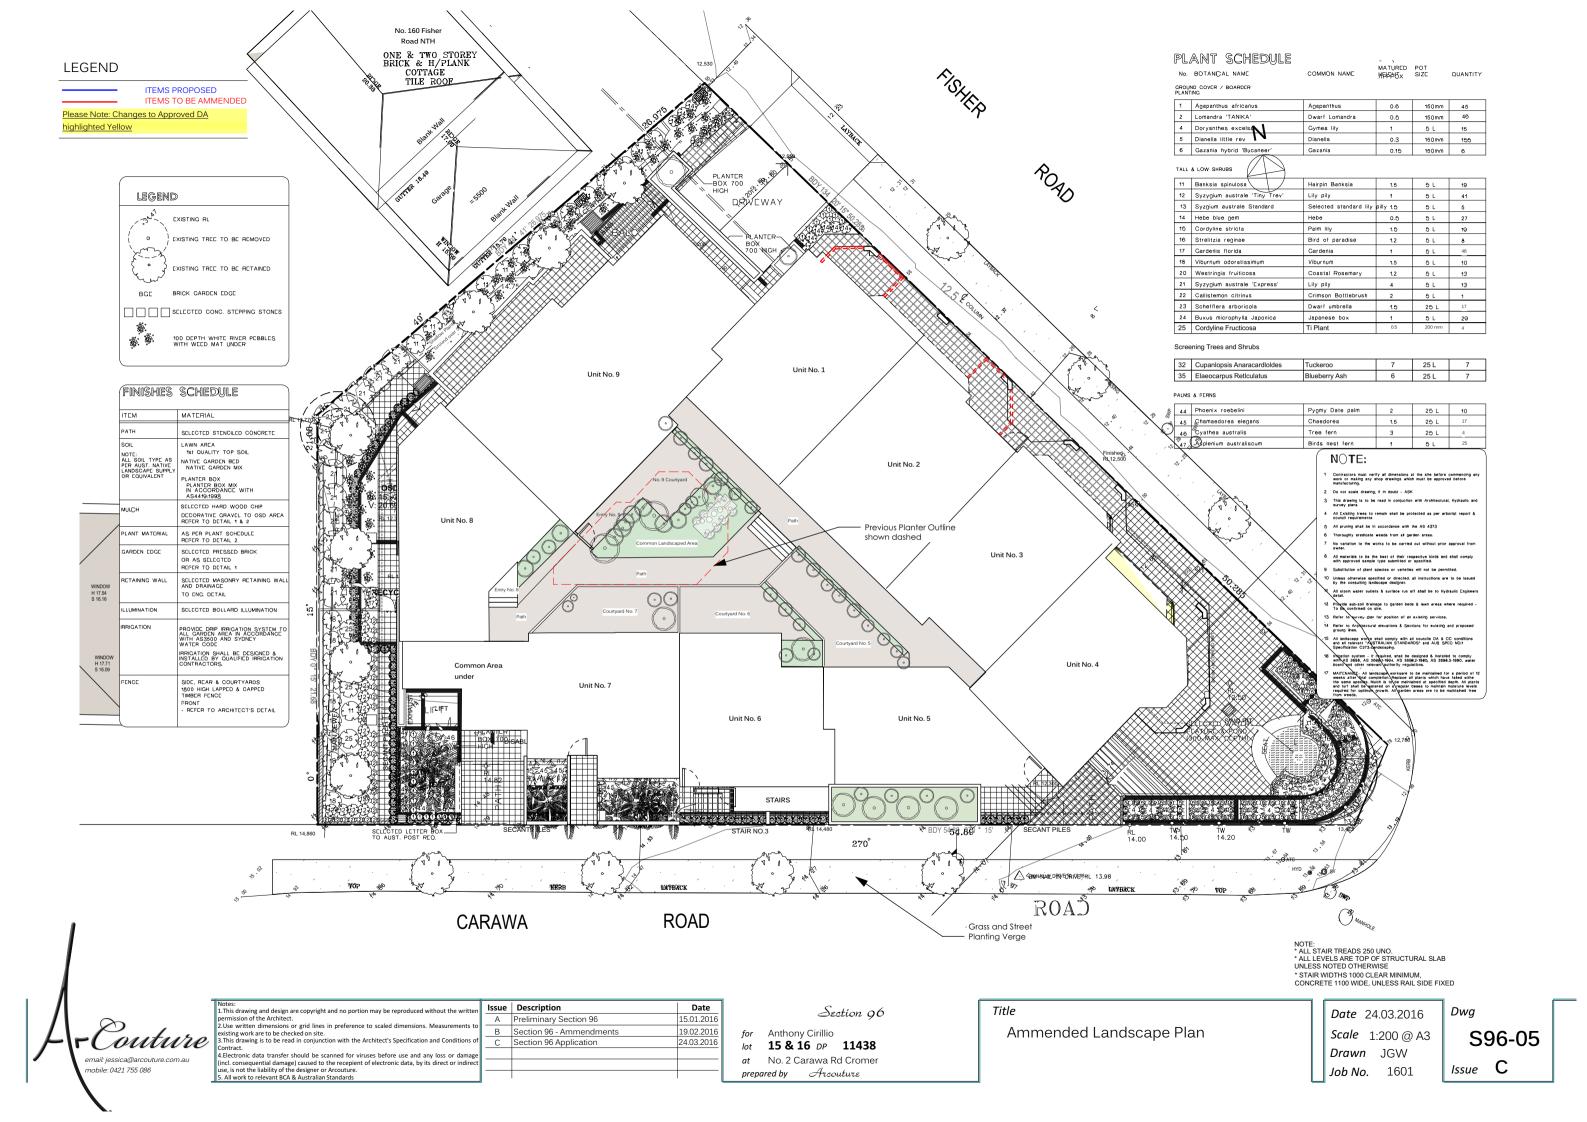

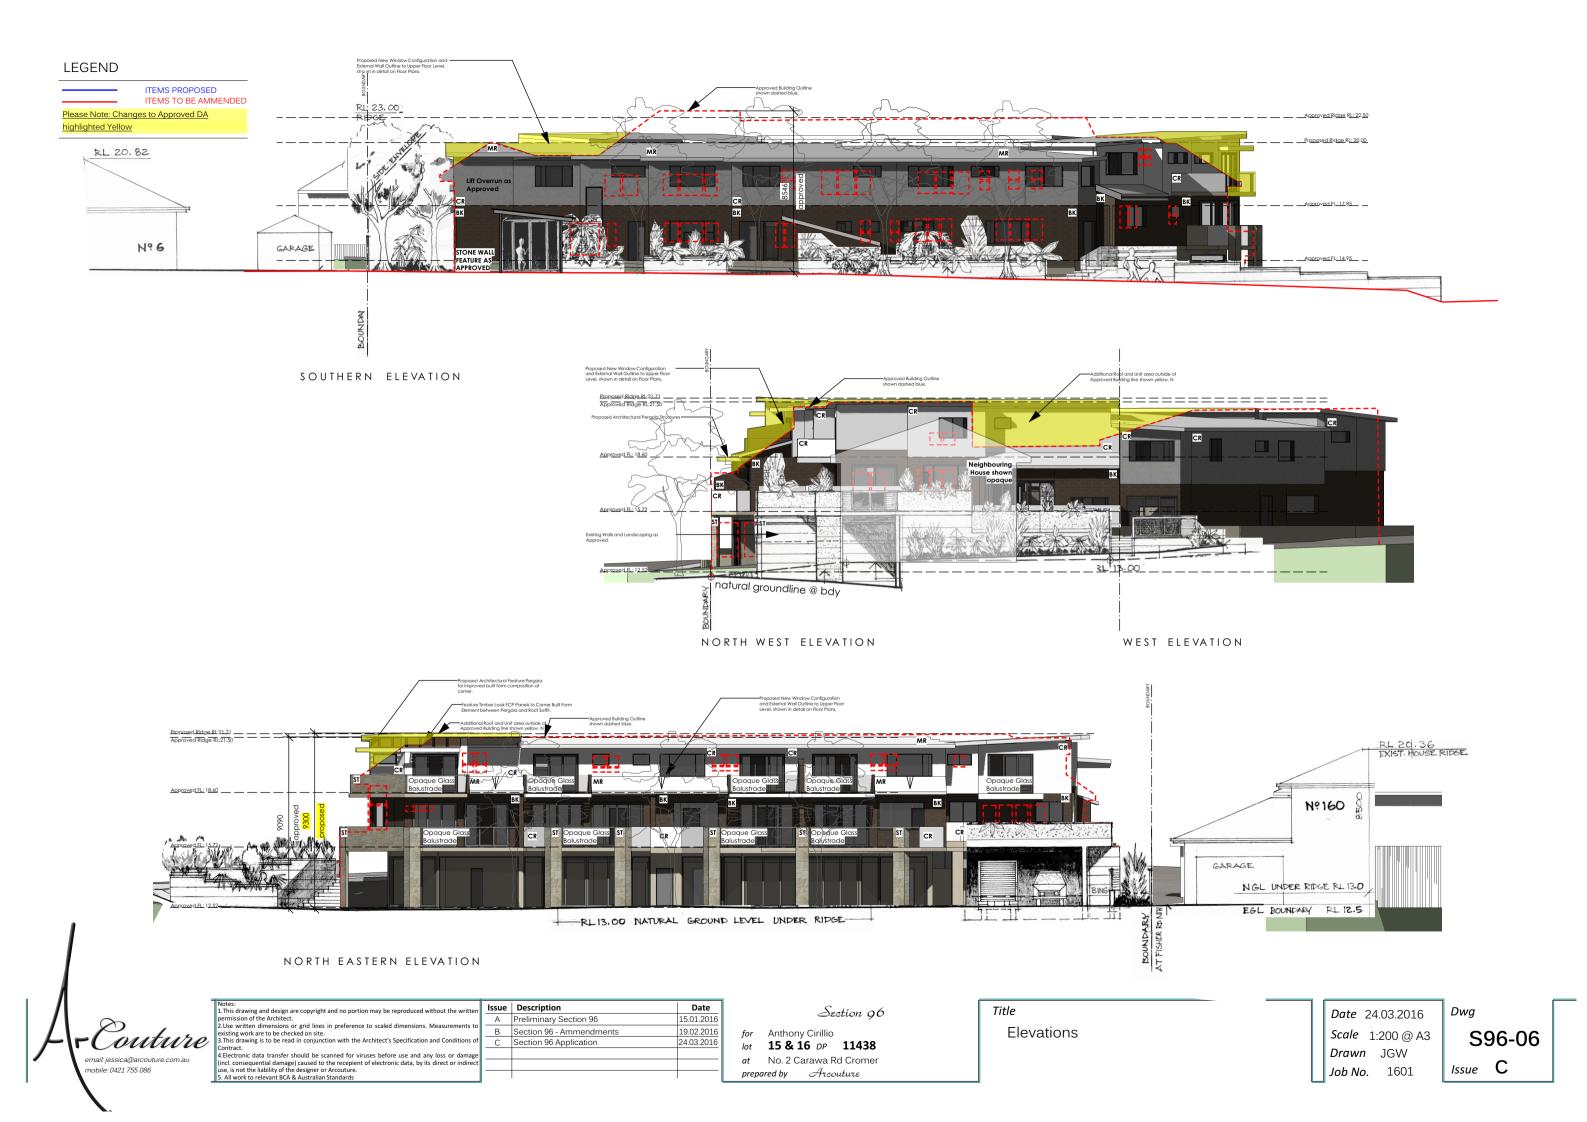

Common Requirements to all Units

Construction									
Insulation requirements									
	ation is not required where the area of new cor	fs) in accordance with the specifications listed in struction is less than 2m2, b) insulation specified	✓	✓	~				
Construction	Additional insulation required (R-value)	Other specifications							
floor above existing dwelling or building.	nil								
external wall: other/undecided	R1.70 (including construction)								
raked ceiling, pitched/skillion roof: framed	ceiling: R2.50 (up), roof: foil/sarking	medium (solar absorptance 0.475 - 0.70)		l	l				

Glazing Specification Unit One

Glazing re	equirements						Show on DA Plans	Show on CC/CDC Plans & specs	Certifier Check
Windows a	and glazed	doors							
The applica Relevant ov	nt must install ershadowing	the window specification	s, glazed	doors and s e satisfied fo	hading devices, in accordance with r each window and glazed door.	the specifications listed in the table below.	~	✓	~
The followin	g requiremen	ts must also	be satisfi	ied in relation	n to each window and glazed door:			✓	V
have a U-va	lue and a Sol	ar Heat Gai	n Coefficie	ent (SHGC)		d glass may either match the description, or, le below. Total system U-values and SHGCs s.		✓	~
have a U-va must be cal	lue and a Sol culated in acc	ar Heat Gai ordance wit	n Coefficion h Nationa	ent (SHGC) i I Fenestratio	no greater than that listed in the tab	ar glazing, or toned/air gap/clear glazing must le below. Total system U-values and SHGCs s. The description is provided for information		✓	~
					f each eave, pergola, verandah, bal than 2400 mm above the sill.	cony or awning must be no more than 500 mm	✓	✓	✓
Pergolas wi	th polycarbon	ate roof or s	similar trar	slucent mat	erial must have a shading coefficien	t of less than 0.35.		✓	V
					e window or glazed door above whi ens must not be more than 50 mm.	ch they are situated, unless the pergola also		✓	~
Window / dono.	oor Orientatio	Area of glass inc. frame (m2)	Oversha Height (m)	Distance (m)	Shading device	Frame and glass type			
D1.01	NE	7.2	0	0	eave/verandah/pergola/balcony >=900 mm	standard aluminium, single clear, (or U-value: 7.63, SHGC: 0.75)			
W1.04	SW	2.9	0	0	eave/verandah/pergola/balcony >=750 mm	standard aluminium, single clear, (or U-value: 7.63, SHGC: 0.75)			
W1.05	SW	1.65	0	0	none	standard aluminium, single clear, (or U-value: 7.63, SHGC: 0.75)			
W1.06	SW	2.9	0	0	none	standard aluminium, single clear, (or U-value: 7.63, SHGC: 0.75)			
	NF	5	0	0	eave/verandah/pergola/balcony	improved aluminium, single toned,	I .		1

Glazing Specification Unit Two

Glazing red	quirements						Show on DA Plans	Show on CC/CDC Plans & specs	Certifier Check
Windows a	nd glazed do	ors							
					nading devices, in accordance with to each window and glazed door.	the specifications listed in the table below.	~	~	~
The following	requirements	must also	be satisfi	ed in relation	to each window and glazed door:			~	~
have a U-vali	ue and a Solar	Heat Gair	Coefficie	ent (SHGC) r		d glass may either match the description, or, e below. Total system U-values and SHGCs		✓	✓
					each eave, pergola, verandah, bald han 2400 mm above the sill.	cony or awning must be no more than 500 mm	✓	✓	~
Pergolas with	polycarbonate	e roof or si	milar tran	slucent mate	erial must have a shading coefficient	t of less than 0.35.		~	✓
					e window or glazed door above which ens must not be more than 50 mm.	ch they are situated, unless the pergola also		✓	✓
	ing buildings or he 'overshadow				at and distance from the centre and	the base of the window and glazed door, as	✓	✓	~
Windows	and glazed	doors g	lazing r	equireme	nts				
Window / do no.	or Orientation	Area of glass	Oversha		Shading device	Frame and glass type			
		inc. frame (m2)	Height (m)	Distance (m)					
D2.01	NE	7.2	0	0	eave/verandah/pergola/balcony >=900 mm	standard aluminium, single clear, (or U-value: 7.63, SHGC: 0.75)			
W2.01	NE	3.6	0	0	eave/verandah/pergola/balcony >=900 mm	standard aluminium, single clear, (or U-value: 7.63, SHGC: 0.75)			
W2.02	SW	3	0	0	eave/verandah/pergola/balcony >=450 mm	standard aluminium, single clear, (or U-value: 7.63, SHGC: 0.75)			
W2.03	SW	2.1	0	0	eave/verandah/pergola/balcony >=450 mm	standard aluminium, single clear, (or U-value: 7.63, SHGC: 0.75)			
W2.04	NE	2.9	0	0	eave/verandah/pergola/balcony >=750 mm	standard aluminium, single toned, (or U-value: 7.57, SHGC: 0.57)			
***2.0		2.9	0	0	none	standard aluminium, single clear, (or U-value: 7.63, SHGC: 0.75)			
W2.05	SW								
	SW	1.65	0	0	none	standard aluminium, single clear, (or U-value: 7.63, SHGC: 0.75)			

Glazing Specification Unit Three

Glazing red	quirements						Show on DA Plans	Show on CC/CDC Plans & specs	Certifier Check
Windows a	nd glazed do	ors							
					ading devices, in accordance with each window and glazed door.	the specifications listed in the table below.	✓	~	~
The following	g requirements	must also	be satisfi	ed in relation	to each window and glazed door:			✓	✓
have a U-val	ue and a Solar	Heat Gair	Coefficie	ent (SHGC) r		d glass may either match the description, or, le below. Total system U-values and SHGCs i.		✓	✓
have a U-val must be calc	ue and a Solar ulated in accord	Heat Gair dance with	Coefficie National	ent (SHGC) r Fenestration	o greater than that listed in the tab	ar glazing, or toned/air gap/clear glazing must le below. Total system U-values and SHGCs . The description is provided for information		~	~
For projection above the he	ns described in ad of the windo	millimetre w or glaz	s, the lea ed door a	ding edge of nd no more t	each eave, pergola, verandah, bal han 2400 mm above the sill.	cony or awning must be no more than 500 mm	✓	✓	✓
Pergolas with	n polycarbonate	roof or si	milar tran	slucent mate	rial must have a shading coefficien	t of less than 0.35.		✓	✓
					window or glazed door above whi ns must not be more than 50 mm.	ch they are situated, unless the pergola also		~	✓
specified in the	he 'overshadow	ring ^r colun	nn in the t	able below.		the base of the window and glazed door, as	✓	✓	✓
	and glazed of Orientation		Oversha		Shading device	Frame and glass type			
		glass inc. frame (m2)	Height (m)	Distance (m)					
D3.01	NE	6.8	0	0	eave/verandah/pergola/balcony >=900 mm	standard aluminium, single clear, (or U-value: 7.63, SHGC: 0.75)			
D3.02	NE	6.8	0	0	eave/verandah/pergola/balcony >=900 mm	standard aluminium, single clear, (or U-value: 7.63, SHGC: 0.75)			
W3.01	sw	2	5	1.2	eave/verandah/pergola/balcony >=450 mm	standard aluminium, single clear, (or U-value: 7.63, SHGC: 0.75)			
W3.02	SW	1	1	3	eave/verandah/pergola/balcony >=450 mm	standard aluminium, single clear, (or U-value: 7.63, SHGC: 0.75)			
W3.03	SW	2.1	1	1.4	eave/verandah/pergola/balcony >=450 mm	standard aluminium, single clear, (or U-value: 7.63, SHGC: 0.75)			
	NE	0.5	0	0	eave/verandah/pergola/balcony >=750 mm	standard aluminium, single clear, (or U-value: 7.63, SHGC: 0.75)			
W3.04									1
W3.04 W3.05	NE	0.5	0	0	eave/verandah/pergola/balcony >=750 mm	improved aluminium, single toned, (U-value: 6.39, SHGC: 0.56)			
	NE SW	0.5	0	0					
W3.05					>=750 mm	(U-value: 6.39, SHGC: 0.56) standard aluminium, single clear, (or			

Glazing Specification Unit Four

Date 15.01.2016

Glazing requi	irements						Show on DA Plans	Show on CC/CDC Plans & specs	Certifier Check
Windows and	glazed do	ors							
					ading devices, in accordance with each window and glazed door.	the specifications listed in the table below.	~	✓	~
The following re	equirements i	must also	be satisfi	ied in relation	to each window and glazed door:			~	_
have a U-value	and a Solar	Heat Gair	n Coefficie	ent (SHGC) n		ed glass may either match the description, or, le below. Total system U-values and SHGCs s.		✓	✓
have a U-value must be calcula	and a Solar ted in accord	Heat Gair Iance with	n Coefficie n National	ent (SHGC) n I Fenestration	o greater than that listed in the tab	ear glazing, or toned/air gap/clear glazing must le below. Total system U-values and SHGCs s. The description is provided for information		✓	✓
					each eave, pergola, verandah, bal han 2400 mm above the sill.	lcony or awning must be no more than 500 mm	✓	✓	✓
Pergolas with p	olycarbonate	roof or s	imilar trar	slucent mate	rial must have a shading coefficier	nt of less than 0.35.		~	V
External louvres	s and blinds i	must fully	shade th	e window or g	glazed door beside which they are	situated when fully drawn or closed.		_	_
Pergolas with fir	ved hattens i	nust have	hattens	narallel to the	window or alazed door above whi	ich they are situated, unless the pergola also		1	
shades a perpe	ndicular wind	dow. The	spacing b	etween batte	ns must not be more than 50 mm.				
Windows an	d glazed o	doors g	lazing r	equiremer	nts				
Window / door no.	Orientation	Area of	Oversha		Shading device	Frame and glass type			
no.		glass inc. frame (m2)	Height (m)	Distance (m)					
D4.01	NE	5.8	0	0	eave/verandah/pergola/balcony >=900 mm	standard aluminium, single clear, (or U-value: 7.63, SHGC: 0.75)			
D4.02	NE	5.8	0	0	eave/verandah/pergola/balcony >=900 mm	standard aluminium, single clear, (or U-value: 7.63, SHGC: 0.75)			
W4.01	SE	0.6	0	0	none	standard aluminium, single clear, (or			
	_					U-value: 7.63, SHGC: 0.75)			
W4.02	E	1.2	0	0	eave/verandah/pergola/balcony >=450 mm	standard aluminium, single toned, (or U-value: 7.57, SHGC: 0.57)			
W4.03	s	0.6	0	0	eave/verandah/pergola/balcony >=450 mm	standard aluminium, single clear, (or U-value: 7.63, SHGC: 0.75)			
W4.04	SE	0.9	0	0	eave/verandah/pergola/balcony >=450 mm	standard aluminium, single clear, (or U-value: 7.63, SHGC: 0.75)			
W4.05	SE	2.9	0	0	eave/verandah/pergola/balcony >=450 mm	standard aluminium, single clear, (or U-value: 7.63, SHGC: 0.75)			
W4.06	NW	1.65	0	0	external louvre/blind (fixed)	standard aluminium, single clear, (or U-value: 7.63, SHGC: 0.75)			
D4.03	NE	5	0	0	eave/verandah/pergola/balcony >=450 mm	improved aluminium, single pyrolytic low-e, (U-value: 4.48, SHGC: 0.46)			
D4.04	SE	2.5	0	0	eave/verandah/pergola/balcony >=450 mm	standard aluminium, single clear, (or U-value: 7.63, SHGC: 0.75)			

Glazing Specification Unit Five

	irements						Show on DA Plans	Show on CC/CDC Plans & specs	Certifier Check
Windows and	l glazed do	ors							
					nading devices, in accordance with reach window and glazed door.	the specifications listed in the table below.	✓	✓	~
The following re	equirements i	must also	be satisfi	ed in relatior	to each window and glazed door:			✓	✓
have a U-value	and a Solar	Heat Gair	Coefficie	ent (SHGC) r		d glass may either match the description, or, le below. Total system U-values and SHGCs s.		✓	~
have a U-value must be calcula	and a Solar ated in accord	Heat Gair Iance with	Coefficie National	ent (SHGC) r Fenestration	no greater than that listed in the tab	ar glazing, or toned/air gap/clear glazing must le below. Total system U-values and SHGCs s. The description is provided for information		~	✓
					f each eave, pergola, verandah, bal than 2400 mm above the sill.	cony or awning must be no more than 500 mm	✓	✓	✓
Pergolas with p	olycarbonate	roof or si	milar tran	slucent mate	erial must have a shading coefficien	t of less than 0.35.		~	✓
					e window or glazed door above whi	ch they are situated, unless the pergola also		✓	✓
Overshadowing specified in the	buildings or 'overshadow	vegetatio	n must be	of the heigh able below.	nt and distance from the centre and	the base of the window and glazed door, as	✓	✓	✓
specified in the	'overshadow	ing ⁱ colun	nn in the t	able below.		the base of the window and glazed door, as	~	✓	✓
specified in the Windows an Window / door	overshadow	ing [†] colund cors glasses	nn in the t	able below. equireme		the base of the window and glazed door, as	~	~	✓
windows an	overshadow	ing colun doors gl	nn in the t lazing r	able below. equireme	nts		~	~	✓
windows an Window / door	overshadow	doors glass inc.	lazing r Oversha Height	equirement adowing Distance	nts		√	✓	V
specified in the Windows an Window / door no.	overshadow nd glazed of Orientation	Area of glass inc. frame (m2)	Oversha Height (m)	equirement adowing Distance (m)	Shading device	Frame and glass type standard aluminium, single clear, (or	✓	✓	*
specified in the Windows an Window / door no.	overshadow and glazed of Orientation	doors glass inc. frame (m2)	Overshall Height (m)	equirement dowing Distance (m)	Shading device eave/verandah/pergola/balcony >=450 mm	Frame and glass type standard aluminium, single clear, (or U-value: 7.63, SHGC: 0.75 standard aluminium, single clear, (or	~	~	✓ ·
Windows an Window / door no. D5.01 W5.01	overshadow od glazed of Orientation N	Area of glass inc. frame (m2)	Oversha Height (m)	able below. equirement dowing Distance (m) 4	Shading device eave/verandah/pergola/balcony >=450 mm none eave/verandah/pergola/balcony	Frame and glass type standard aluminium, single clear, (or U-value: 7.63, SHGC: 0.75) standard aluminium, single clear, (or U-value: 7.63, SHGC: 0.75) improved aluminium, single pyrolytic low-e,	V	~	✓ ·
windows an Windows door no. D5.01 W5.01	overshadow od glazed of Orientation N S	ing ^r colundoors glass inc. frame (m2)	lazing r Oversha Height (m)	able below. equirement dowing Distance (m) 4 0	Shading device eave/verandah/pergola/balcony >=450 mm none eave/verandah/pergola/balcony >=450 mm eave/verandah/pergola/balcony	Frame and glass type standard aluminium, single clear, (or U-value: 7.63, SHGC: 0.75) standard aluminium, single clear, (or U-value: 7.83, SHGC: 0.76) standard aluminium, single pyrolytic low-e, (U-value: 4.48, SHGC: 0.46) standard aluminium, single clear, (or	~	*	V
Windows an Window / door no. D5.01 W5.01 W5.02	overshadow d glazed (Orientation N S N	ing [†] colundoors glass inc. frame (m2) 2.2 0.5	lazing n Oversha Height (m) 6 0	able below. equirement dowing Distance (m) 4 0 0	shading device eave/verandah/pergola/balcony >=450 mm none eave/verandah/pergola/balcony >=450 mm eave/verandah/pergola/balcony >=450 mm eave/verandah/pergola/balcony >=450 mm	Frame and glass type standard aluminium, single clear, (or U-value: 7.63, SHGC: 0.75) standard aluminium, single clear, (or U-value: 7.63, SHGC: 0.75) improved aluminium, single pyrolytic low-e, (U-value: 4.48, SHGC: 0.46) standard aluminium, single clear, (or U-value: 7.63, SHGC: 0.75)	*	*	<i>✓</i>
ws.02 Ws.03 Ws.04 Ws.04	overshadow od glazed of Orientation N S N SE	doors glass inc. frame (m2) 2.2 0.5	azing r Oversha Height (m) 6 0 0	able below. equirement dowing Distance (m) 4 0 0	eave/verandah/pergola/balcony >=450 mm none eave/verandah/pergola/balcony >=450 mm eave/verandah/pergola/balcony >=450 mm eave/verandah/pergola/balcony >=450 mm eave/verandah/pergola/balcony >=450 mm eave/verandah/pergola/balcony	Frame and glass type standard aluminium, single clear, (or U-value: 7.63, SHGC: 0.75) standard aluminium, single clear, (or U-value: 7.63, SHGC: 0.75) improved aluminium, single pyrolytic low-e, (U-value: 4.8, SHGC: 0.46) standard aluminium, single clear, (or U-value: 7.63, SHGC: 0.75) standard aluminium, single clear, (or U-value: 7.63, SHGC: 0.75) standard aluminium, single clear, (or U-value: 7.63, SHGC: 0.75)	·	*	*

Glazing Specification Unit Six

Glazing requ	uirements						Show on DA Plans	Show on CC/CDC Plans & specs	Certifie Check
Windows and	d glazed do	ors							
					nading devices, in accordance with each window and glazed door.	the specifications listed in the table below.	✓	~	~
The following r	requirements	must also	be satisfi	ed in relation	to each window and glazed door:			✓	~
have a U-value	e and a Solar	Heat Gair	Coefficie	ent (SHGC) r		d glass may either match the description, or, le below. Total system U-values and SHGCs s.		✓	✓
have a U-value must be calcul	e and a Solar lated in accord	Heat Gair dance with	n Coefficie n National	ent (SHGC) r Fenestration	no greater than that listed in the tabl	ar glazing, or toned/air gap/clear glazing must le below. Total system U-values and SHGCs s. The description is provided for information		✓	✓
					each eave, pergola, verandah, baldhan 2400 mm above the sill.	cony or awning must be no more than 500 mm	✓	✓	✓
Pergolas with	polycarbonate	e roof or s	imilar tran	slucent mate	erial must have a shading coefficien	t of less than 0.35.		✓	~
					e window or glazed door above white ens must not be more than 50 mm.	ch they are situated, unless the pergola also		✓	~
							_		
Overshadowin specified in the	e 'overshadow nd glazed (ving" colun doors g	nn in the t	able below.	nts	the base of the window and glazed door, as	~	~	~
Overshadowin specified in the Windows at Window / door	e 'overshadow nd glazed (ving' colund doors g Area of	nn in the t lazing r Oversha	able below. equirement adowing		the base of the window and glazed door, as	~	✓	✓
Overshadowin specified in the	e 'overshadow nd glazed (ving" colun doors g	nn in the t lazing r	able below. equiremer	nts		~	✓	<i>✓</i>
Overshadowin specified in the Windows at Window / door	e 'overshadow nd glazed (doors g Area of glass inc. frame	lazing r Oversha Height	able below. equirement adowing Distance	nts		V	V	<i>*</i>
Overshadowin specified in the Windows a Window / door no.	e 'overshadow nd glazed (r Orientation	doors g Area of glass inc. frame (m2)	Oversha Height (m)	able below. equirement adowing Distance (m)	Shading device	Frame and glass type standard aluminium, single clear, (or	~	*	~
Overshadowin specified in the Windows at Window / door no.	nd glazed or Orientation	doors g Area of glass inc. frame (m2)	Overshat (m)	equirement dowing Distance (m)	Shading device eave/verandah/pergola/balcony >=600 mm	Frame and glass type standard aluminium, single clear, (or U-value: 7.63, SHGC: 0.76)	· ·	·	
Overshadowin specified in the Windows at Window / door no. D6.01 W6.01 W6.02	e 'overshadow nd glazed o r Orientation N S S	ving coluntric columns of the column	Ilazing r Oversha Height (m) 1.8	able below. equirement adowing Distance (m) 2 0 0	Shading device eave/verandah/pergola/balcony >=600 mm none none	Frame and glass type standard aluminium, single clear, (or U-value: 7.63, SHGC: 0.75) standard aluminium, single clear, (or U-value: 7.63, SHGC: 0.75) standard aluminium, single clear, (or U-value: 7.63, SHGC: 0.75) standard aluminium, single clear, (or U-value: 7.63, SHGC: 0.75)	•		
Overshadowin specified in the Windows at Window / dool no. D6.01 W6.01 W6.02 W6.03	o 'overshadow nd glazed o r Orientation N S S N	Area of glass inc. 7.2 0.5 0.5 2.1	In in the teleproperation in the teleproperat	able below. equiremer adowing Distance (m) 2 0 0	Shading device eave/verandah/pergola/balcony >=500 mm none none none eave/verandah/pergola/balcony >=450 mm	Standard aluminium, single clear, (or U-value: 7.63, SHGC: 0.75) standard aluminium, single clear, (or U-value: 7.63, SHGC: 0.75) standard aluminium, single clear, (or U-value: 7.63, SHGC: 0.75) standard aluminium, single clear, (or U-value: 7.63, SHGC: 0.75) standard aluminium, single clear, (or U-value: 7.63, SHGC: 0.75) standard aluminium, single pyrolytic low-e, (U-value: 7.65, SHGC: 0.75)	√	✓ ————————————————————————————————————	
Overshadowin specified in the Windows at Window / dool no. D6.01 W6.01 W6.02 W6.03 W6.04	nd glazed or Orientation N S S S N N N	Area of glass inc. frame (m2) 7.2 0.5 2.1 2.6	nn in the tellazing r Oversha Height (m) 1.8 0 0 0	able below. equirement dowing Distance (m) 0 0 0	Shading device ave/verandah/pergola/balcony >=600 mm none none eave/verandah/pergola/balcony >=450 mm eave/verandah/pergola/balcony >=450 mm	standard aluminium, single clear, (or U-value: 7.63, SHGC: 0.75) standard aluminium, single clear, (or U-value: 7.63, SHGC: 0.75) standard aluminium, single clear, (or U-value: 7.63, SHGC: 0.76) standard aluminium, single clear, (or U-value: 7.63, SHGC: 0.75) standard aluminium, single pyrolytic low-e, (U-value: 5.7, SHGC: 0.47) standard aluminium, single pyrolytic low-e, (U-value: 5.7, SHGC: 0.47)	·	✓ ·	
Overshadowin specified in the Windows al Windows al Window / door no. D6.01 W6.01 W6.02 W6.03 W6.04 W6.05	nd glazed of Onentation N S S S N N N E	doors g Area of glass inc. frame (m2) 7.2 0.5 2.1 2.6 1.1	nn in the tellazing r Oversha Height (m) 1.8 0 0 0 0	able below. equirement downing Distance (m) 2 0 0 0 0	Shading device ave/verandah/pergola/balcony >=600 mm none none ave/verandah/pergola/balcony >=450 mm eave/verandah/pergola/balcony >=450 mm eave/verandah/pergola/balcony >=450 mm	standard aluminium, single clear, (or U-value: 7.63, SHGC: 0.75) standard aluminium, single clear, (or U-value: 7.63, SHGC: 0.75) standard aluminium, single clear, (or U-value: 7.63, SHGC: 0.76) standard aluminium, single clear, (or U-value: 7.63, SHGC: 0.75) standard aluminium, single pyrolytic low-e, (U-value: 5.7, SHGC: 0.47) standard aluminium, single pyrolytic low-e, (U-value: 5.7, SHGC: 0.47) standard aluminium, single pyrolytic low-e, (U-value: 5.7, SHGC: 0.47) standard aluminium, single pyrolytic low-e, (U-value: 5.7, SHGC: 0.47)	·	✓	
Overshadowin specified in the Windows at Windows Au Window / doot no. D6.01 W6.01 W6.02 W6.03 W6.04 W6.05 W6.05 W6.06 W6.07	nd glazed of Orientation N S S S N N N E S S	doors g Area of glass inc. frame (m2) 0.5 0.5 2.1 2.6 1.1	nn in the telegraphic in the tel	able below. equirement downing Distance (m) 0 0 0 0 0	cave/verandah/pergola/balcony =500 mm none none eave/verandah/pergola/balcony =450 mm eave/verandah/pergola/balcony >=450 mm eave/verandah/pergola/balcony >=450 mm eave/verandah/pergola/balcony >=450 mm eave/verandah/pergola/balcony >=450 mm	standard aluminium, single clear, (or U-value: 7.63, SHGC: 0.75) standard aluminium, single clear, (or U-value: 7.63, SHGC: 0.75) standard aluminium, single clear, (or U-value: 7.63, SHGC: 0.75) standard aluminium, single clear, (or U-value: 7.63, SHGC: 0.75) standard aluminium, single pyrolytic low-e, (U-value: 5.7, SHGC: 0.47) standard aluminium, single pyrolytic low-e, (U-value: 5.7, SHGC: 0.47) standard aluminium, single pyrolytic low-e, (U-value: 5.7, SHGC: 0.47) standard aluminium, single pyrolytic low-e, (U-value: 5.7, SHGC: 0.47) standard aluminium, single pyrolytic low-e, (U-value: 5.7, SHGC: 0.47)	·	V	
Overshadowin specified in the Windows al Windows al Window / door no. D6.01 W6.01 W6.02 W6.03 W6.04 W6.05	nd glazed of Onentation N S S S N N N E	doors g Area of glass inc. frame (m2) 7.2 0.5 2.1 2.6 1.1	nn in the tellazing r Oversha Height (m) 1.8 0 0 0 0	able below. equirement downing Distance (m) 2 0 0 0 0	eave/verandah/pergola/balcony ==000 mm none none eave/verandah/pergola/balcony ==450 mm eave/verandah/pergola/balcony >=450 mm eave/verandah/pergola/balcony >=450 mm eave/verandah/pergola/balcony	standard aluminium, single clear, (or U-value: 7.63, SHGC: 0.75) standard aluminium, single clear, (or U-value: 7.63, SHGC: 0.75) standard aluminium, single clear, (or U-value: 7.63, SHGC: 0.75) standard aluminium, single clear, (or U-value: 7.63, SHGC: 0.75) standard aluminium, single prolytic low-e, (U-value: 5.7, SHGC: 0.47) standard aluminium, single pyrolytic low-e, (U-value: 5.7, SHGC: 0.47) standard aluminium, single pyrolytic low-e, (U-value: 5.7, SHGC: 0.47)	·	✓	

Notes:
1. This drawing and design are copyright and no portion may be reproduced without the written permission of the Architect.
2. Use written dimensions or grid lines in preference to scaled dimensions. Measurements to existing work are to be checked on site.
3. This drawing is to be read in conjunction with the Architect's Specification and Conditions of Contract.
4. Electronic data transfer should be scanned for viruses before use and any loss or damage (incl. consequential damage) caused to the recepient of electronic data, by its direct or indirect use, is not the liability of the designer or Arcourture.
5. All work to relevant BOA & Australian Standards

Section 96

for Anthony Cirillio
lot 15 & 16 DP 11438
at No. 2 Carawa Rd Cromer
prepared by Arcouture

Basix Requirements

 Date
 24.03.2016

 Scale
 N.T.S

Scale N.T.S

Drawn JGW

Job No. 1601

S96-09

Issue C

Common Requirements to all Units

Construction			Show on DA Plans	Show on CC/CDC Plans & specs	Certifier Check
Insulation requirements					
The applicant must construct the new or altered the table below, except that a) additional insulat is not required for parts of altered construction v	ion is not required where the area of new constr		>	✓	~
Construction	Additional insulation required (R-value)	Other specifications			
floor above existing dwelling or building.	nil				
external wall: other/undecided	R1.70 (including construction)				
raked ceiling, pitched/skillion roof: framed	ceiling: R2.50 (up), roof: foil/sarking	medium (solar absorptance 0.475 - 0.70)			

Glazing Specification Unit Seven

Glazing re	equirements						Show on DA Plans	Show on CC/CDC Plans & specs	Certifier Check
Windows a	and glazed do	ors							
					hading devices, in accordance with reach window and glazed door.	the specifications listed in the table below.	~	✓	~
The followin	g requirements	must also	be satisfi	ed in relation	to each window and glazed door:			✓	✓
have a U-va	lue and a Solar	Heat Gair	n Coefficie	ent (SHGC) r		d glass may either match the description, or, le below. Total system U-values and SHGCs i.		~	✓
have a U-va must be cale	alue and a Solar culated in accord	Heat Gair dance with	n Coefficie n National	ent (SHGC) r Fenestration	no greater than that listed in the tab	ar glazing, or toned/air gap/clear glazing must le below. Total system U-values and SHGCs i. The description is provided for information		✓	~
					f each eave, pergola, verandah, bal than 2400 mm above the sill.	cony or awning must be no more than 500 mm	✓	✓	✓
Pergolas wi	th polycarbonate	e roof or si	imilar tran	slucent mate	erial must have a shading coefficien	t of less than 0.35.		✓	✓
					e window or glazed door above whi ens must not be more than 50 mm.	ch they are situated, unless the pergola also		✓	✓
	ving buildings or the 'overshadow				nt and distance from the centre and	the base of the window and glazed door, as	~	~	~
	and glazed					-			
no.	oor Orientation	glass inc. frame (m2)	Oversha Height (m)	Distance (m)	Shading device	Frame and glass type			
D7.01	N	7.2	1.8	2.1	eave/verandah/pergola/balcony >=600 mm	standard aluminium, single clear, (or U-value: 7.63, SHGC: 0.75)			
W7.01	N	1	1.8	2.1	eave/verandah/pergola/balcony >=600 mm	standard aluminium, single clear, (or U-value: 7.63, SHGC: 0.75)			
W7.02	S	2.7	0	0	none	standard aluminium, single clear, (or U-value: 7.63, SHGC: 0.75)			
W7.03	N	0.5	0	0	eave/verandah/pergola/balcony >=450 mm	standard aluminium, single clear, (or U-value: 7.63, SHGC: 0.75)			
W7.04	N	2.7	0	0	eave/verandah/pergola/balcony >=450 mm	standard aluminium, single pyrolytic low-e, (U-value: 5.7, SHGC: 0.47)			
W7.05	N	2.7	0	0	eave/verandah/pergola/balcony >=450 mm	standard aluminium, single pyrolytic low-e, (U-value: 5.7, SHGC: 0.47)			
W7.06	S	2.2	0	0	eave/verandah/pergola/balcony	standard aluminium, single clear, (or			l
W7.08					>=450 mm	U-value: 7.63, SHGC: 0.75)			

Glazing Specification Unit Eight

	uirements						Show on DA Plans	Show on CC/CDC Plans & specs	Certifier Check
Windows and	d glazed do	ors							
					nading devices, in accordance with each window and glazed door.	the specifications listed in the table below.	✓	✓	✓
The following r	equirements	must also	be satisfi	ed in relation	to each window and glazed door:			✓	~
have a U-value	and a Solar	Heat Gair	n Coefficie	ent (SHGC) n		d glass may either match the description, or, le below. Total system U-values and SHGCs		✓	✓
have a U-value must be calcula	and a Solar ated in accord	Heat Gair dance with	Coefficie National	ent (SHGC) n Fenestration	o greater than that listed in the tabl	ar glazing, or toned/air gap/clear glazing must le below. Total system U-values and SHGCs s. The description is provided for information		✓	✓
					each eave, pergola, verandah, bal han 2400 mm above the sill.	cony or awning must be no more than 500 mm	✓	✓	✓
Pergolas with p	polycarbonate	roof or si	imilar tran	slucent mate	rial must have a shading coefficien	t of less than 0.35.		✓	~
					window or glazed door above whitens must not be more than 50 mm.	ch they are situated, unless the pergola also		✓	~
Windows ar	nd glazed	doors a	lazing r	eguiremer	nts				
Window / door		Area of	Oversha		Shading device	Frame and glass type			
no.		glass							
		inc. frame (m2)	Height (m)	Distance (m)					
D8.01	NW	inc. frame			eave/verandah/pergola/balcony >=600 mm	improved aluminium, single pyrolytic low-e, (U-value: 4.48, SHGC: 0.46)			
	NW SE	inc. frame (m2)	(m)	(m)					
D8.01		inc. frame (m2) 5.5	(m) 0	(m)	>=600 mm	(U-value: 4.48, SHGC: 0.46) standard aluminium, single clear, (or			
D8.01 W8.01	SE W SE	inc. frame (m2) 5.5	(m) 0	(m) 0	>=600 mm none eave/verandah/pergola/balcony	(U-value: 4.48, SHGC: 0.46) standard aluminium, single clear, (or U-value: 7.63, SHGC: 0.75) improved aluminium, single pyrolytic low-e,			
D8.01 W8.01 W8.02	SE W	inc. frame (m2) 5.5 1.3	(m) 0	(m) 0 0	>=600 mm none eave/verandah/pergola/balcony >=600 mm eave/verandah/pergola/balcony	(U-value: 4.48, SHGC: 0.46) standard aluminium, single clear, (or U-value: 7.63, SHGC: 0.75) improved aluminium, single pyrolytic low-e, (U-value: 4.48, SHGC: 0.46) standard aluminium, single clear, (or			
D8.01 W8.01 W8.02 W8.03	SE W SE	inc. frame (m2) 5.5 1.3	(m) 0 0 0	(m) 0 0 0	>=600 mm none eave/verandah/pergola/balcony >=600 mm eave/verandah/pergola/balcony >=450 mm eave/verandah/pergola/balcony	(U-value: 4.48, SHGC: 0.46) standard aluminium, single clear, (or U-value: 7.63, SHGC: 0.75) improved aluminium, single pyrolytic low-e, (U-value: 4.8, SHGC: 0.46) standard aluminium, single clear, (or U-value: 7.63, SHGC: 0.75) improved aluminium, single pyrolytic low-e, improved aluminium, single pyrolytic low-e,			
D8.01 W8.01 W8.02 W8.03 W8,04	SE W SE SE	5.5 1.3 2.4 0.6	(m) 0 0 0 0 0 0 0 0 0 0 0 0 0 0 0 0 0 0 0	(m) 0 0 0 0	>=600 mm none eave/verandah/pergola/balcony >=600 mm eave/verandah/pergola/balcony >=450 mm eave/verandah/pergola/balcony >=450 mm eave/verandah/pergola/balcony	(U-value: 4.48, SHGC: 0.74e) standard aluminium, single clear, (or U-value: 7.63, SHGC: 0.75) improved aluminium, single pyrolytic low-e, (U-value: 4.8, SHGC: 0.46) standard aluminium, single clear, (or U-value: 7.63, SHGC: 0.75) improved aluminium, single pyrolytic low-e, (U-value: 4.48, SHGC: 0.46) standard aluminium, single pyrolytic low-e, standard aluminium, single clear, (or			
D8.01 W8.01 W8.02 W8.03 W8,04 W8.05	SE W SE SE SE	5.5 1.3 2.4 0.6	(m) 0 0 0 0 0 0 0 0 0 0 0 0 0 0 0 0 0 0 0	(m) 0 0 0 0	>=600 mm none eave/verandah/pergola/balcony >=600 mm eave/verandah/pergola/balcony >=450 mm eave/verandah/pergola/balcony >=450 mm eave/verandah/pergola/balcony >=450 mm eave/verandah/pergola/balcony >=450 mm	(U-value: 4.48, SHGC: 0.746) standard aluminium, single clear, (or U-value: 7.63, SHGC: 0.75) improved aluminium, single pyrolytic low-e, (U-value: 4.8, SHGC: 0.76) standard aluminium, single clear, (or U-value: 7.63, SHGC: 0.76) standard aluminium, single pyrolytic low-e, (U-value: 4.48, SHGC: 0.76) standard aluminium, single clear, (or U-value: 7.63, SHGC: 0.75) standard aluminium, single clear, (or Standard aluminium, single clear, (or			
D8.01 W8.01 W8.02 W8.03 W8.04 W8.05 W8.06	SE W SE SE SE E	1.3 2.4 0.6 1 0.6 1	(m) 0 0 0 0 0 0 0 0 0 0 0 0 0 0 0 0 0 0 0	(m) 0 0 0 0 0	>=600 mm none eave/verandah/pergola/balcony >=600 mm eave/verandah/pergola/balcony >=450 mm eave/verandah/pergola/balcony	(U-value: 4.48, SHGC: 0.76) standard aluminium, single clear, (or U-value: 7.63, SHGC: 0.75) improved aluminium, single pyrolytic low-e, (U-value: 4.8, SHGC: 0.46) standard aluminium, single clear, (or U-value: 7.63, SHGC: 0.75) improved aluminium, single pyrolytic low-e, (U-value: 7.63, SHGC: 0.75) standard aluminium, single clear, (or U-value: 7.63, SHGC: 0.75) standard aluminium, single clear, (or U-value: 7.63, SHGC: 0.75)			
D8.01 W8.01 W8.02 W8.03 W8,04 W8.05 W8.05 W8.06	SE W SE SE E W	inc. frame (m2) 5.5 1.3 2.4 0.6 1 0.6 1 1.3	(m) 0 0 0 0 0 0 0 0 0 0 0 0 0 0 0 0 0 0 0	(m) 0 0 0 0 0 0	>=600 mm none eave/verandah/pergola/balcony >=600 mm eave/verandah/pergola/balcony >=450 mm	(U-value: 4.48, SHGC: 0.48) standard aluminium, single clear, (or U-value: 7.63, SHGC: 0.75) improved aluminium, single pyrolytic low-e, (U-value: 4.48, SHGC: 0.46) standard aluminium, single clear, (or U-value: 7.63, SHGC: 0.75) improved aluminium, single pyrolytic low-e, (U-value: 4.8, SHGC: 0.47) standard aluminium, single clear, (or U-value: 7.63, SHGC: 0.75) standard aluminium, single clear, (or U-value: 7.63, SHGC: 0.75) standard aluminium, single pyrolytic low-e, (U-value: 5.7, SHGC: 0.47)			

Glazing Specification Unit Nine

Glazing re	equirements						Show on DA Plans	Show on CC/CDC Plans & specs	Certifier Check
Windows a	and glazed	doors							
					hading devices, in accordance with r each window and glazed door.	the specifications listed in the table below.	✓	~	✓
The followin	g requiremen	ts must also	be satisfi	ed in relation	n to each window and glazed door:			✓	~
have a U-va	lue and a Sol	ar Heat Gai	n Coefficie	ent (SHGC) i		d glass may either match the description, or, le below. Total system U-values and SHGCs s.		✓	✓
have a U-va must be cal	lue and a Sol culated in acc	ar Heat Gai ordance wit	n Coefficie h National	ent (SHGC) i Fenestratio	no greater than that listed in the tab	ar glazing, or toned/air gap/clear glazing must le below. Total system U-values and SHGCs s. The description is provided for information		~	✓
					f each eave, pergola, verandah, bal than 2400 mm above the sill.	cony or awning must be no more than 500 mm	✓	✓	✓
Pergolas wi	th polycarbon	ate roof or s	similar tran	slucent mate	erial must have a shading coefficien	t of less than 0.35.		✓	✓
					e window or glazed door above whi ens must not be more than 50 mm.	ch they are situated, unless the pergola also		✓	✓
Overshadov		or vegetation	on must be	of the heigh		the base of the window and glazed door, as	✓	✓	✓
	and glaze								
Window / d no.	oor Orientation	on Area of glass inc. frame (m2)	Oversha Height (m)	Distance (m)	Shading device	Frame and glass type			
D9.01	NW	8.4	0	0	eave/verandah/pergola/balcony >=600 mm	standard aluminium, single pyrolytic low-e, (U-value: 5.7, SHGC: 0.47)			
W9.01	NW	2.6	0	0	eave/verandah/pergola/balcony >=600 mm	standard aluminium, single pyrolytic low-e, (U-value: 5.7, SHGC: 0.47)			
W9.02	NW	2.6	0	0	eave/verandah/pergola/balcony >=600 mm	standard aluminium, single pyrolytic low-e, (U-value: 5.7, SHGC: 0.47)			
W9.03	NE	1.6	0	0	eave/verandah/pergola/balcony >=600 mm	standard aluminium, single pyrolytic low-e, (U-value: 5.7, SHGC: 0.47)			
W9.04	NE	1.6	0	0	eave/verandah/pergola/balcony >=900 mm	standard aluminium, single clear, (or U-value: 7.63, SHGC: 0.75)			
W9.05	SE	6.2	0	0	none	standard aluminium, single clear, (or U-value: 7.63, SHGC: 0.75)			
D9.02	SE	8.4	1.8	3	none	standard aluminium, single clear, (or U-value: 7.63, SHGC: 0.75)			
W9.06	NW	0.54	0	0	eave/verandah/pergola/balcony >=600 mm	improved aluminium, single pyrolytic low-e, (U-value: 4.48, SHGC: 0.46)			
W9.07	NW	1.65	0	0	eave/verandah/pergola/balcony >=600 mm	improved aluminium, single pyrolytic low-e, (U-value: 4.48, SHGC: 0.46)			
D9.08	NE	5	0	0	eave/verandah/pergola/balcony >=450 mm	improved aluminium, single pyrolytic low-e, (U-value: 4.48, SHGC: 0.46)			
W9.09	NE	0.8	0	0	eave/verandah/pergola/balcony >=450 mm	improved aluminium, single pyrolytic low-e, (U-value: 4.48, SHGC: 0.46)			
**3.03			1_	0	none	standard aluminium, single clear, (or	1	1	1
W9.10	SE	0.5	0	0	none	U-value: 7.63, SHGC: 0.75)			

- Couture
email: jessica@arcouture.com.au
mobile: 0421 755 086

Notes:
1. This drawing and design are copyright and no portion may be reproduced without the written permission of the Architect.
2. Use written dimensions or grid lines in preference to scaled dimensions. Measurements to existing work are to be checked on site.
3. This drawing is to be read in conjunction with the Architect's Specification and Conditions of Contract.
4. Electronic data transfer should be scanned for viruses before use and any loss or damage (incl. consequential damage) caused to the recepient of electronic data, by its direct or indirect use, is not the liability of the designer or Arcouture.
5. All work to relevant BCA & Australian Standards

Section 96

for Anthony Cirillio
lot 15 & 16 DP 11438
at No. 2 Carawa Rd Cromer
prepared by Arcouture

Title

Basix Requirements

Date 24.03.2016

Scale N.T.S Drawn JGW Job No. 1601 Dwg

\$96-10 Issue C

Colours and Finishes Schedule

Upper Wall Exterior Cladding:



Cement Render: Paint Colour Beige (CR)

Lower Wall Exterior Cladding: Stone Feature:




Sandstone Facing or the like (ST)



Face Brick Work (BK)

Roof cladding:

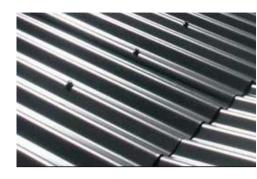

Mid Grey, Colour bond Steel, Metal Roofing (MR)

Window Materials:



Concept Image




Legend

GL Glass

MR Metal Roof Sheeting

ST Sandstone Facing

BK Face Brickwork

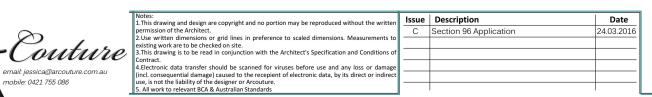

Section 96

for Anthony Cirillio
lot 15 & 16 DP 11438
at No. 2 Carawa Rd Cromer
prepared by Arcoutuze

tle

Colours and Finishes Schedule

Date 24.03.2016

Scale NTS @ A3
Drawn AC/JGW
Job No. 1601

Dwg

CS

Issue A