


41 COOK STREET, FORESTVILLE NSW

ASPECT VERN BARNETT CAMPUS

DEVELOPMENT APPLICATION

ALTERATIONS & ADDITIONS

DEVELOPMENT APPLICATION - SHEET LIST				
SHEET NUMBER	SHEET NAME	REVISION	REVISION DATE	REVISION DESCRIPTION
100 - GENERAL				
DA-001	TITLE SHEET	F	03/11/12	ISSUE FOR S4.55 MODIFICATION APPLICATION
110 - SITE PLAN				
DA-100	SITE PLAN	C	30/08/2022	ISSUE FOR S4.55 MODIFICATION APPLICATION
DA-110	DEMOLITION PLAN GROUND FLOOR	C	06/09/22	ISSUE FOR S4.55 MODIFICATION APPLICATION
DA-111	DEMOLITION PLAN ROOF PLAN	D	06/09/22	ISSUE FOR S4.55 MODIFICATION APPLICATION
200 - PLAN SERIES				
DA-200	FLOOR PLAN GROUND FLOOR	F	03/11/12	ISSUE FOR S4.55 MODIFICATION APPLICATION
DA-202	ROOF PLAN	E	06/09/22	ISSUE FOR S4.55 MODIFICATION APPLICATION
300 - GA SECTIONS & ELEVATIONS				
DA-301	GA ELEVATIONS	D	06/09/22	ISSUE FOR S4.55 MODIFICATION APPLICATION
DA-310	GA SECTIONS	D	06/09/22	ISSUE FOR S4.55 MODIFICATION APPLICATION
400 - MISCELLANEOUS				
DA-401	GFA PLAN	C	06/09/22	ISSUE FOR S4.55 MODIFICATION APPLICATION
DA-402	MATERIALS BOARD	C	09/07/2021	DEVELOPMENT APPLICATION
DA-403	SHADOW DIAGRAMS EXISTING BUILDING	A	28/07/2021	DEVELOPMENT APPLICATION
DA-404	SHADOW DIAGRAMS PROPOSED NEW WORKS	B	06/09/22	ISSUE FOR S4.55 MODIFICATION APPLICATION

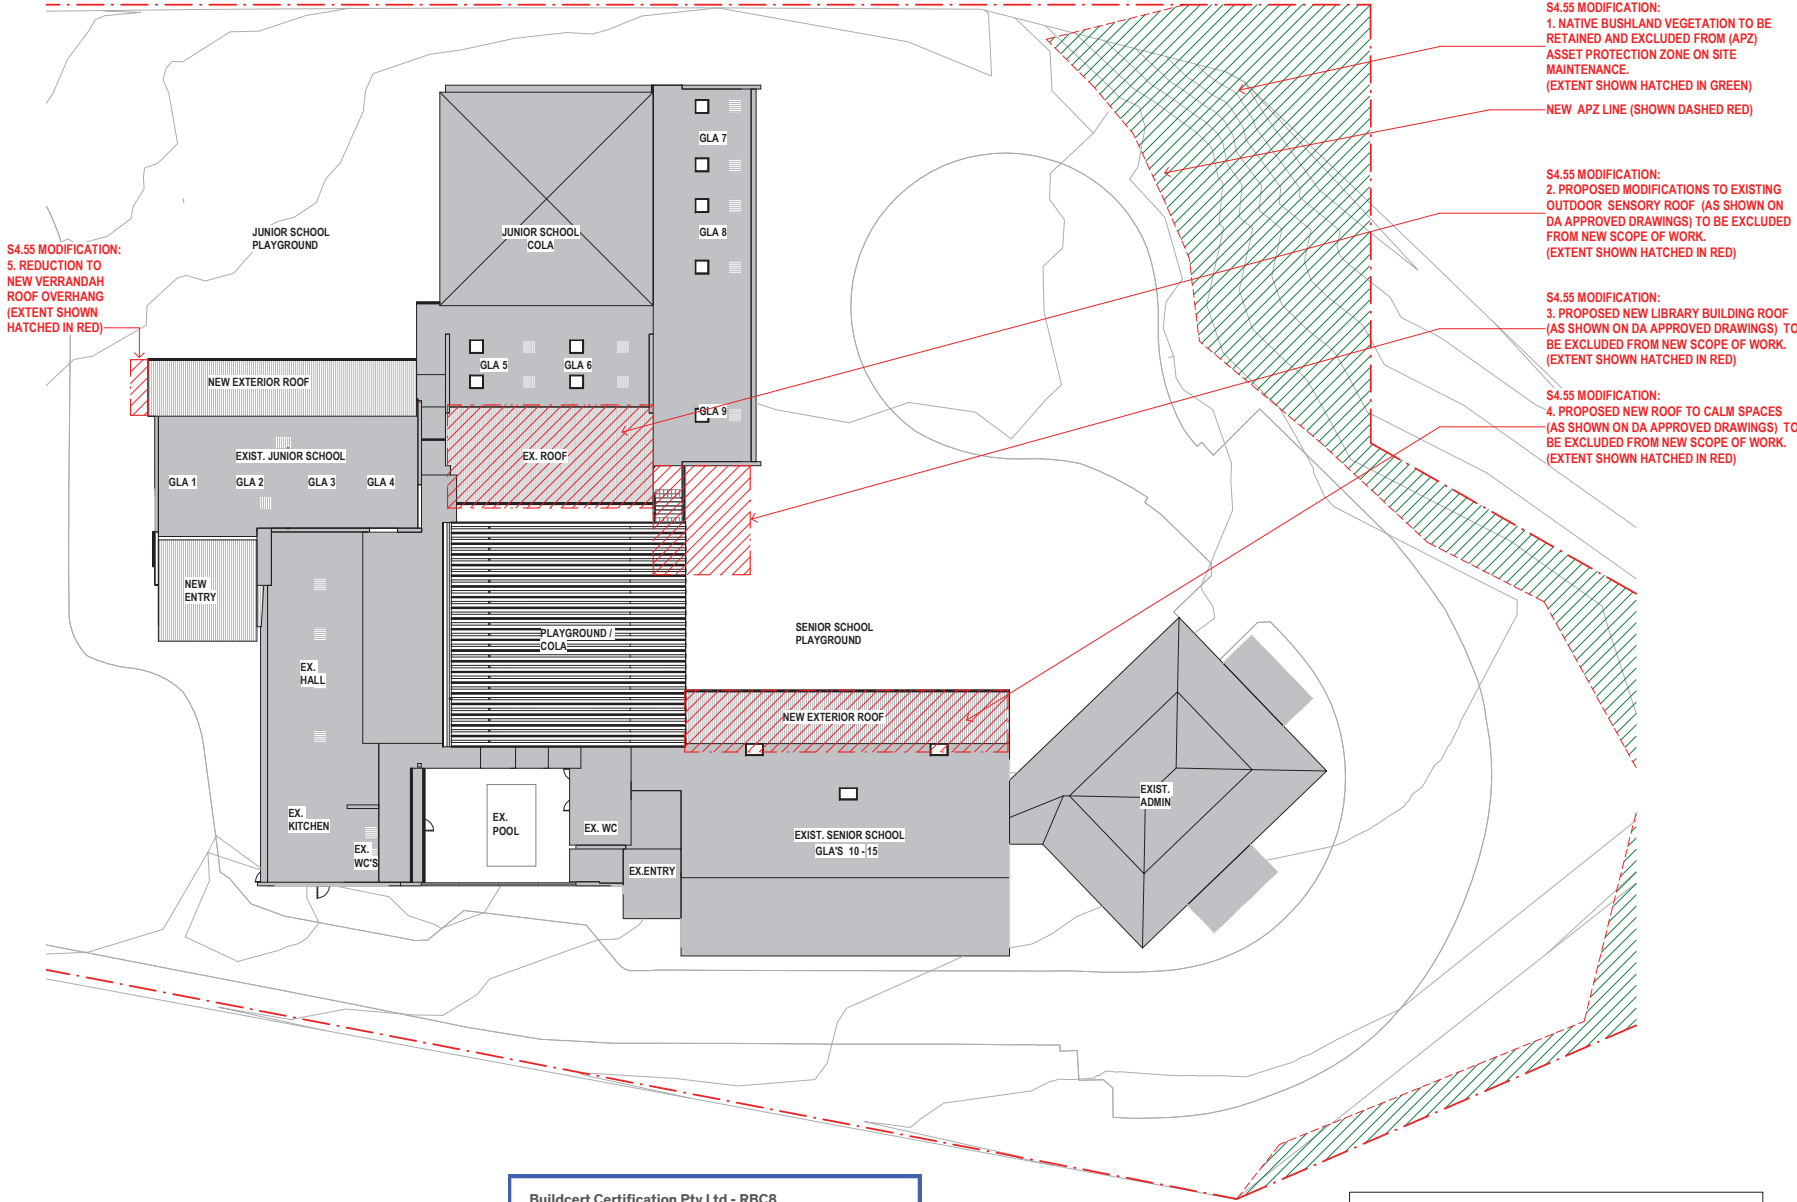

ARCHITECTURE:

000	GENERAL INFORMATION
100	SITE INFORMATION
200	GENERAL ARRANGEMENT PLANS
300	ELEVATIONS & SECTIONS
400	REFLECTED CEILING PLANS
700	WALL TYPES
900	CONSTRUCTION DETAILS
1000	INTERIOR - SPECIAL AREAS
1100	WET AREA DETAILS
1300	WINDOW & DOOR SCHEDULES
VISUALISATIONS:	
1500	3D VIEWS

DISCLAIMER:
This document may not be secure, may be corrupted in transmission or due to software incompatibility and/or may be amended or altered by third parties after leaving DesignInc Sydney Pty Ltd's possession and DesignInc is not responsible for and accepts no liability for such matters.

Subject only to any conflicting provision within any prior binding agreement by DesignInc Sydney Pty Ltd (such agreement may also contain additional conditions relating to this document and its use):

- The content of this document is confidential and copyright in it belongs to DesignInc Sydney Pty Ltd. The content is permitted only to be opened, read and used by the addressee.
- Users of this document must carry out all relevant investigations and must examine, take advice as required and satisfy themselves concerning the content, correctness and sufficiency of the attachment and its contents for their purposes.
- To the extent permitted by law, all conditions and warranties concerning this document or any use to which they may be put (whether as to quality, outcome, fitness, care, skill or otherwise) whether express or implied by statute, common law, equity, trade, custom or usage or otherwise are expressly excluded.
- Any person using or relying on document releases indemnifies and will keep indemnified DesignInc Sydney Pty Ltd against all claims, liabilities, loss, costs and expenses arising directly or indirectly out of or in connection with such use or reliance including without limitation, any misrepresentation, error or defect in this document.
- Contractors to use Architectural drawings for set out. Contractors to check and verify all dimensions on site prior to construction / fabrication. Figured dimensions take precedence over scaled dimensions.
- Any discrepancies should be immediately referred to the Architect. All work to comply with N.C.C. statutory authorities and relevant Australian Standards.

NO.	DATE	REVISIONS	BY
1	11/02/22	FOR CONSTRUCTION CERTIFICATE	PA

ARCHITECT

DesignInc

DesignInc Sydney Pty Ltd
Level 14, 85 Castlereagh Street
Sydney NSW 2000 Australia
+61 2 8905 7100
sydney@designinc.com.au

Nominated Architects
Ian Armstrong 7260 | Richard Does 8126 | Cathryn Drew-Bredin 7269 | Mary Anne McGirr 10946 |

BUILDER

Greenpoint
CONSTRUCTION GROUP

SUITE 4, 81-83 PACIFIC HIGHWAY ST LEONARDS NSW 2065
PH: 02 9110 7818
POST: info@greenpointgroup.com.au
WEB: www.greenpointgroup.com.au

CLIENT

autism spectrum
AUSTRALIA

PROJECT
VERN BARNETT CAMPUS UPGRADE

41 COOK STREET, FORESTVILLE NSW 2087

DETAILS

DRAWN: PA
CHECKED: Checker
APPROVED: SCALE BAR - 1:200

TITLE
S4.55 FUTURE MODIFICATIONS
ROOF PLAN

DRAWING NUMBER
AR-126

SCALE
As indicated @ A1

Buildcert Certification Pty Ltd - RBC8
Accredited Certifier & Principal Certifying Authority


APPROVED

CERTIFICATE No: CC/1270442 **DATE:** 31/03/2022

Buildcert.

LEGEND S4.55 MODIFICATIONS

- NATIVE BUSHLAND TO BE RETAINED (EXCLUDED FROM IPA SITE MANAGEMENT)
- PROPOSED NEW BUILDING ALTERATIONS OR ADDITION (AS SHOWN ON DA APPROVED DRAWINGS) TO BE REMOVED FROM NEW SCOPE OF WORKS

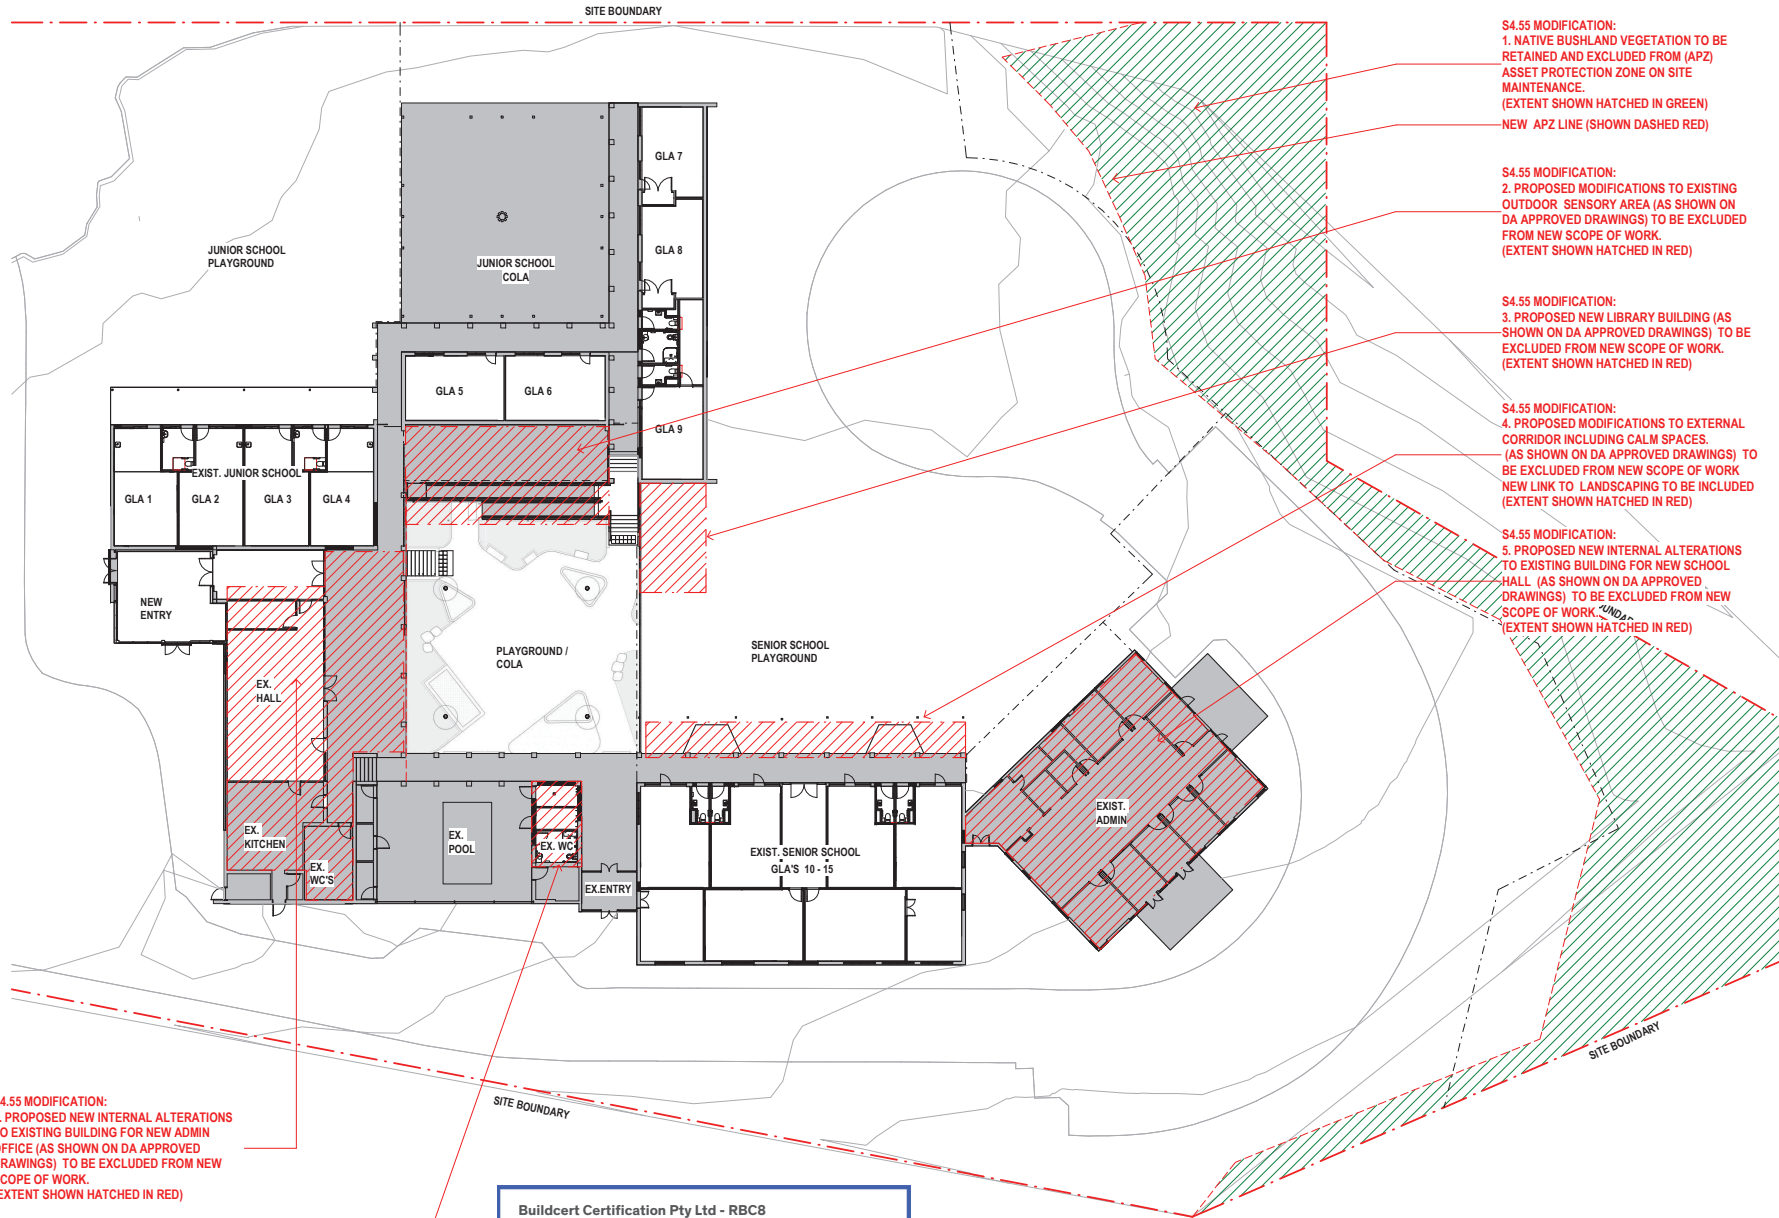

S4.55 MODIFICATION:
6. PROPOSED NEW INTERNAL ALTERATIONS TO EXISTING BUILDING FOR NEW ADMIN OFFICE (AS SHOWN ON DA APPROVED DRAWINGS) TO BE EXCLUDED FROM NEW SCOPE OF WORK.
(EXTENT SHOWN HATCHED IN RED)

S4.55 MODIFICATION:
7. THE RELOCATION OF CHANGE ROOMS AND ACCESSIBLE TOILET ENTRY DOORS INCLUDING INTERNAL LAYOUTS, NEW DOORS TO BE RELOCATED TO THE EASTERN FAÇADE ALONG THE CORRIDOR.
(RELOCATIONS SHOWN HATCHED IN RED)

S4.55 MODIFICATION:
1. NATIVE BUSHLAND VEGETATION TO BE RETAINED AND EXCLUDED FROM (APZ) ASSET PROTECTION ZONE ON SITE MAINTENANCE.
(EXTENT SHOWN HATCHED IN GREEN)
NEW APZ LINE (SHOWN DASHED RED)

S4.55 MODIFICATION:
2. PROPOSED MODIFICATIONS TO EXISTING OUTDOOR SENSORY AREA (AS SHOWN ON DA APPROVED DRAWINGS) TO BE EXCLUDED FROM NEW SCOPE OF WORK.
(EXTENT SHOWN HATCHED IN RED)

S4.55 MODIFICATION:
3. PROPOSED NEW LIBRARY BUILDING (AS SHOWN ON DA APPROVED DRAWINGS) TO BE EXCLUDED FROM NEW SCOPE OF WORK.
(EXTENT SHOWN HATCHED IN RED)

S4.55 MODIFICATION:
4. PROPOSED MODIFICATIONS TO EXTERNAL CORRIDOR INCLUDING CALM SPACES. (AS SHOWN ON DA APPROVED DRAWINGS) TO BE EXCLUDED FROM NEW SCOPE OF WORK. NEW LINK TO LANDSCAPING TO BE INCLUDED
(EXTENT SHOWN HATCHED IN RED)

S4.55 MODIFICATION:
5. PROPOSED NEW INTERNAL ALTERATIONS TO EXISTING BUILDING FOR NEW SCHOOL HALL. (AS SHOWN ON DA APPROVED DRAWINGS) TO BE EXCLUDED FROM NEW SCOPE OF WORK.
(EXTENT SHOWN HATCHED IN RED)

LEGEND S4.55 MODIFICATIONS	
	- NATIVE BUSHLAND TO BE RETAINED (EXCLUDED FROM IPA SITE MANAGEMENT)
	- PROPOSED NEW BUILDING ALTERATIONS OR ADDITION (AS SHOWN ON DA APPROVED DRAWINGS) TO BE REMOVED FROM NEW SCOPE OF WORKS

Buildcert Certification Pty Ltd - RBC8
Accredited Certifier & Principal Certifying Authority

APPROVED

CERTIFICATE No: CC/1270442

DATE: 31/03/2022

Buildcert.

ARCHITECTURE:	
000	GENERAL INFORMATION
100	SITE INFORMATION
200	GENERAL ARRANGEMENT PLANS
300	ELEVATIONS & SECTIONS
400	REFLECTED CEILING PLANS
700	WALL TYPES
900	CONSTRUCTION DETAILS
1000	INTERIOR - SPECIAL AREAS
1100	WET AREA DETAILS
1300	WINDOW & DOOR SCHEDULES
VISUALISATIONS:	
1500	3D VIEWS

DISCLAIMER:
This document may not be secure, may be corrupted in transmission or due to software incompatibility and/or may be amended or altered by third parties after leaving DesignInc Sydney Pty Ltd's possession and DesignInc is not responsible for and accepts no liability for such matters.
Subject only to any conflicting provision within any prior binding agreement by DesignInc Sydney Pty Ltd (such agreement may also contain additional conditions relating to this document and its use):
- The content of this document is confidential and copyright in it belongs to DesignInc Sydney Pty Ltd. The content is permitted only to be opened, read and used by the addressee.
- Users of this document must carry out all relevant investigations and must examine, take advice as required and satisfy themselves concerning the content, correctness and sufficiency of the attachment and its contents for their purposes.
- To the extent permitted by law, all conditions and warranties concerning this document or any use to which they may be put (whether as to quality, outcome, fitness, care, skill or otherwise) whether express or implied by statute, common law, equity, trade, custom or usage or otherwise are expressly excluded.
- Any person using or relaying document releases indemnifies and will keep indemnified DesignInc Sydney Pty Ltd against all claims, liabilities, loss, costs and expenses arising directly or indirectly out of or in connection with such use or reliance including without limitation, any misrepresentation, error or defect in this document.
- Contractors to use Architectural drawings for set out. Contractors to check and verify all dimensions on site prior to construction / fabrication. Figured dimensions take precedence over scaled dimensions.
- Any discrepancies should be immediately referred to the Architect. All work to comply with N.C.C. statutory authorities and relevant Australian Standards.

NO.	DATE	REVISIONS	BY
1	11/02/22	FOR CONSTRUCTION CERTIFICATE	PA

ARCHITECT
DesignInc
DesignInc Sydney Pty Ltd
Level 14, 85 Castlereagh Street
Sydney NSW 2000 Australia
+61 2 8905 7100
sydney@designinc.com.au

Nominated Architects
Ian Armstrong 7260 | Richard Does 8126 | Cathryn Drew-Bredin 7269 | Mary Anne McGirr 10946 |

BUILDER
Greenpoint
CONSTRUCTION GROUP
SUITE 4, 81-83 PACIFIC HIGHWAY ST LEVADORS
NSW 2065
PH: 02 9110 7818
Email: info@greenpointgroup.com.au
Web: www.greenpointgroup.com.au

CLIENT
autism spectrum
AUSTRALIA


PROJECT
VERN BARNETT CAMPUS UPGRADE

41 COOK STREET, FORESTVILLE NSW 2087


DETAILS
DRAWN: PA
CHECKED: Checker
APPROVED: SCALE BAR: 1:100
N

TITLE
S4.55 FUTURE MODIFICATIONS
GROUND FLOOR PLAN


DRAWING NUMBER
AR-125
SCALE
As indicated @ A1

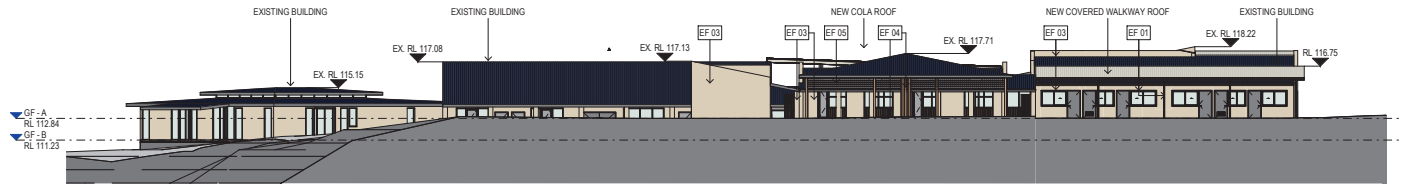


1 ELEVATION - NORTH
DA-200 SCALE 1:200

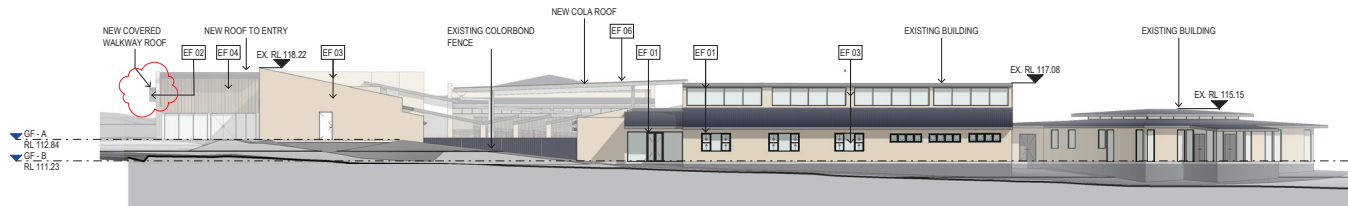


2 ELEVATION - SOUTH
DA-200 SCALE 1:200

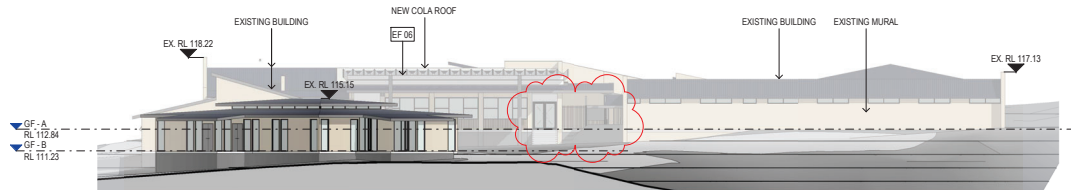

3 ELEVATION - EAST
DA-200 SCALE 1:200

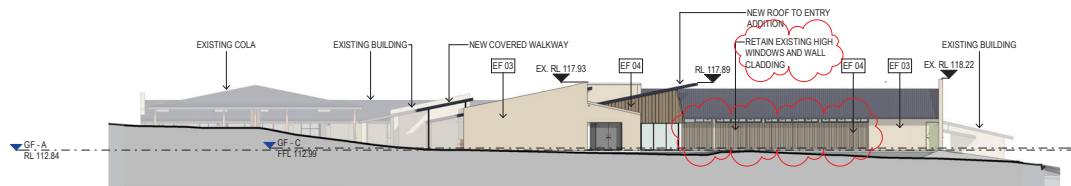

4 ELEVATION - WEST
DA-200 SCALE 1:200

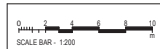

Copyright DesignInc Sydney Pty Limited
Unauthorized Access
This drawing is the property of DesignInc Sydney Pty Limited and is not to be reproduced or used in any form without the written consent of DesignInc Sydney Pty Limited.

No	DATE	REVISIONS	BY
0	06/09/22	ISSUE FOR S4.55 MODIFICATION APPLICATION	PA
1	09/07/2021	DEVELOPMENT APPLICATION	PA
2	12/06/2021	PRELIMINARY DEVELOPMENT APPLICATION	PA
3	04/06/2021	DEVELOPMENT APPLICATION	PA

PLOTTED : 5/10/2022 12:51:38 PM C:\Users\palvaran\Documents\P20-105A_AR_AAS_VERN BARNETT CENTRAL_V20_palvaran\ENB6.mxd




CLIENT
ASPECT AUTISM SPECTRUM
Level 1, 14 Aquatic Drive, Frenchs Forest, NSW 2086
autism spectrum
AUSTRALIA

DesignInc

Level 14, 85 Castlereagh St, Sydney NSW 2000
+61 2 8905 7100 sydney@designinc.com.au

PROJECT
VERN BARNETT CAMPUS UPGRADE
41 COOK STREET, FORESTVILLE NSW
2087
TITLE
DA ELEVATIONS

DRAWN BY	LS	REVISION
SCALES	1:200 @ A1	
PLOT DATE	05/24/21	
PROJECT N°.	P21-147	
DRAWING N°.	DA-301	D

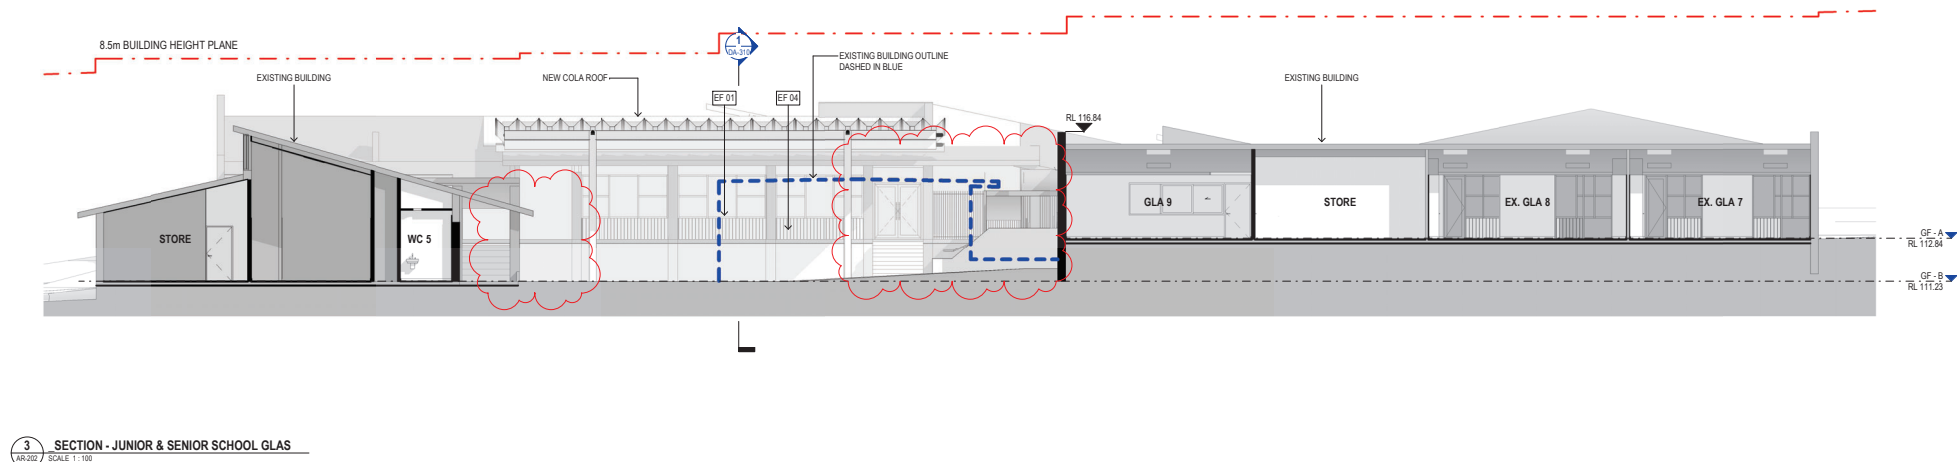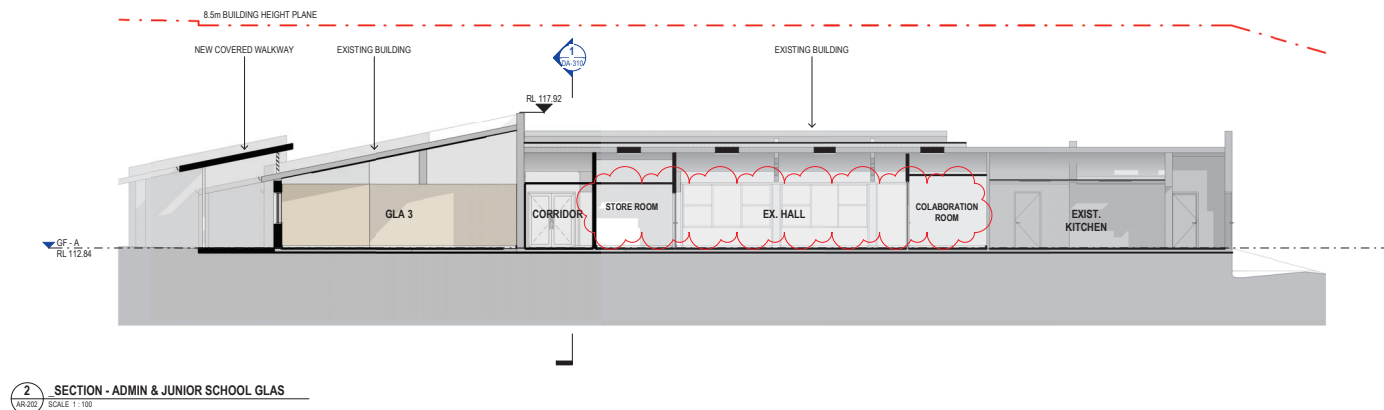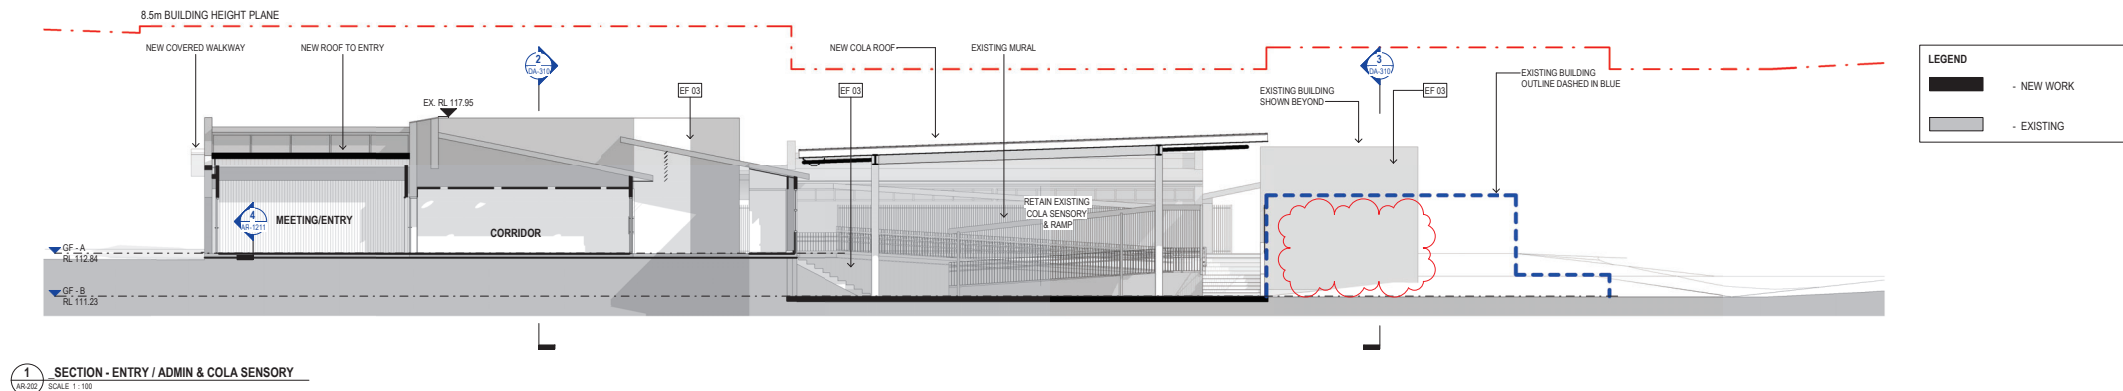


0 1000 2000 3000 4000 5000 SCALE BAR - 1:100 Copyright DesignInc Sydney Pty Limited Unincorporated Associates 100/101/102/103/2631/263


EXISTING GROSS FLOOR AREA: 1,296 sqm
PROPOSED GROSS FLOOR AREA: 1,320 sqm
SITE AREA: 13,320 sqm



EXISTING GROSS FLOOR AREA

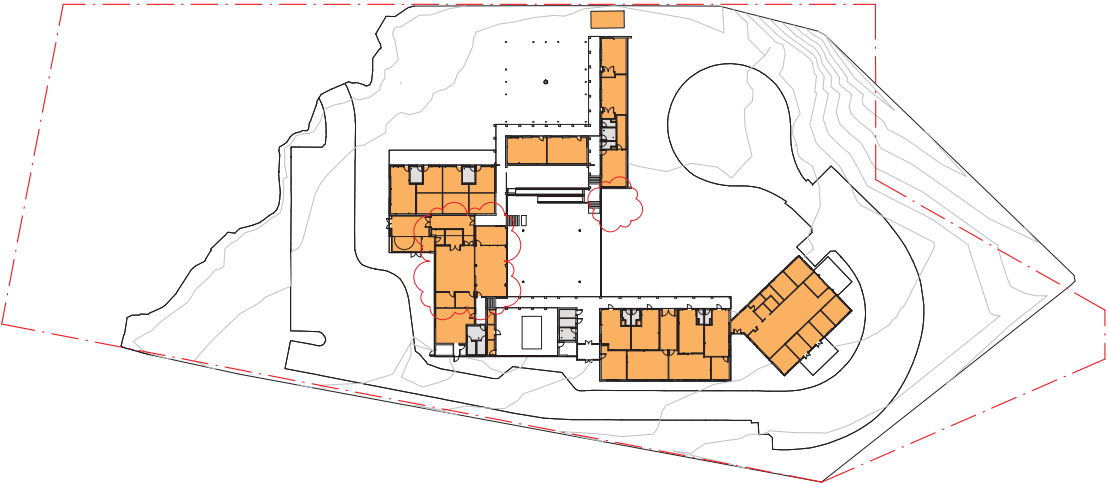

PROPOSED GROSS FLOOR AREA

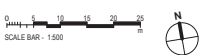

© Copyright DesignInc Sydney Pty Limited			
Notwithstanding to whomsoever			
All Rights Reserved. DesignInc Sydney Pty Limited is a registered company in Australia.			
No			
DATE			
REVISIONS			
BY			

PLOTTED - 5/10/2022 12:52:06 PM C:\Users\palvaran\Documents\P20-105A_AR_AAS_VERN BARNETT CENTRAL_V20_palvaran\ENB6.nt

CLIENT

ASPECT AUTISM SPECTRUM
Level 1, 14 Aquatic Drive, Frenchs Forest, NSW 2086



DesignInc

Level 14, 85 Castlereagh St, Sydney NSW 2000
+61 2 8905 7100 sydney@designinc.com.au

PROJECT

VERN BARNETT CAMPUS UPGRADE
41 COOK STREET, FORESTVILLE NSW
2087




TITLE

GFA PLAN

DRAWN BY	LS	
	Scales 1:500 @ A1	
PROJECT N°.	P21-147	
	REVISION	
DRAWING N°.	DA-401	
	C	

1007

[illegible]

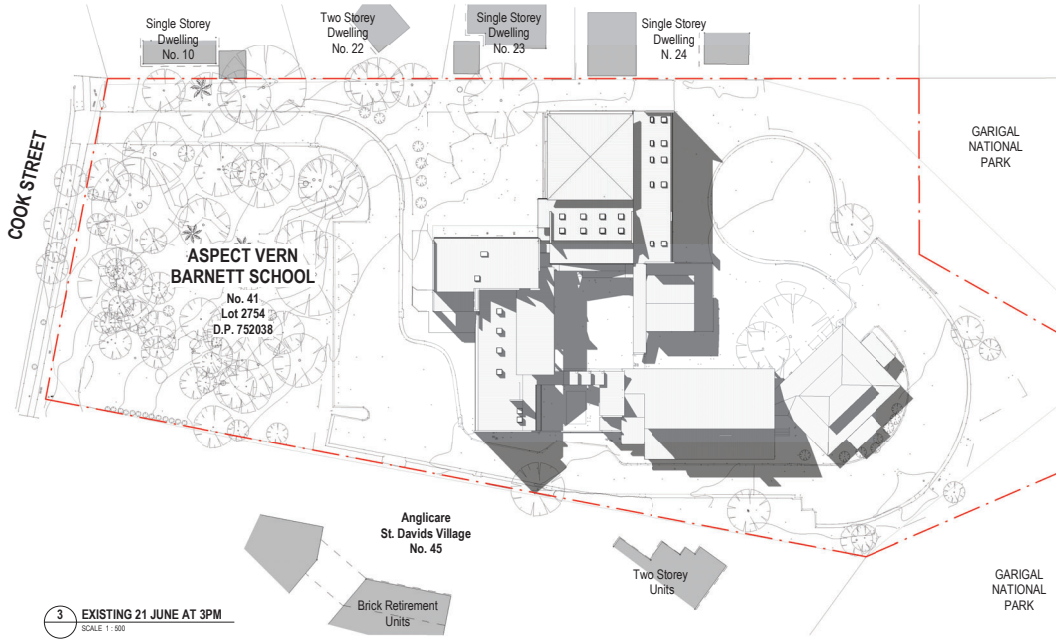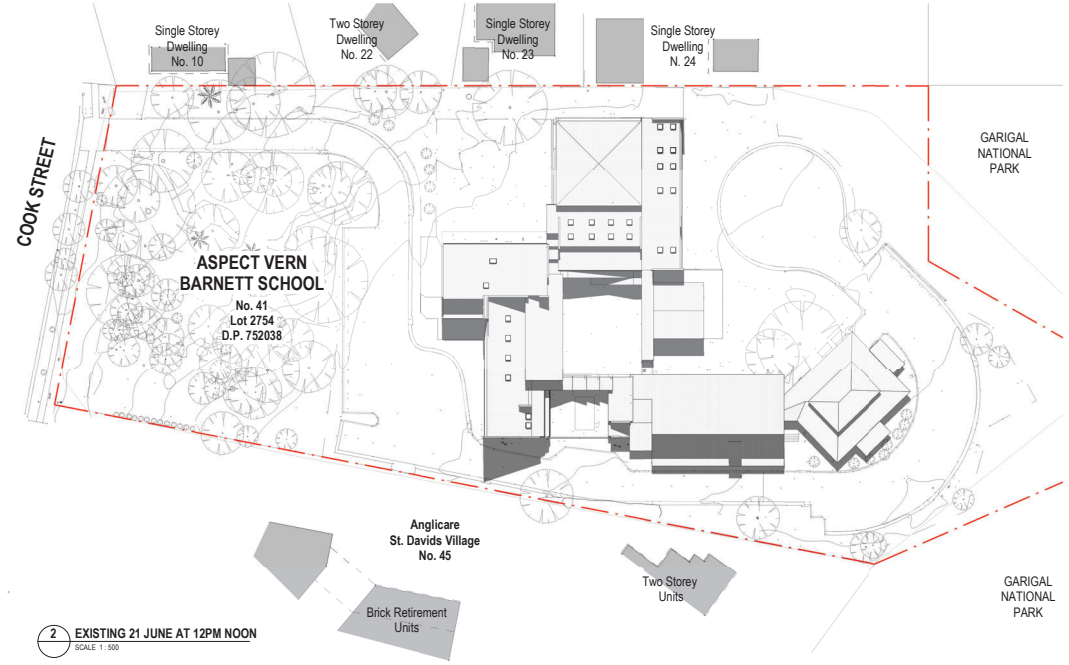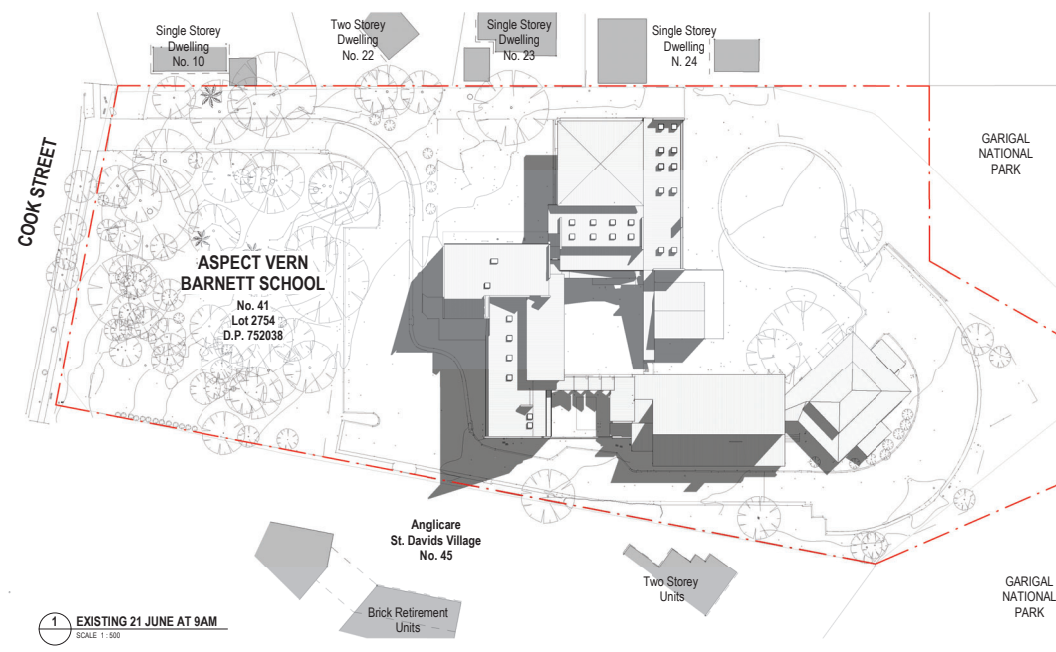

0 5 10 15 20 25 SCALE BAR - 1:500 Copyright DesignInc Sydney Pty Limited Unauthorised Circulation Plotting Date: 07/28/21			
28/07/2021 DEVELOPMENT APPLICATION			
NO DATE REVISIONS BY			

PLOTTED - 5/10/2022 12:52:28 PM C:\Users\palvaroz\Documents\P20-105A_AR_AAS_VERN BARNETT CENTRAL_V20_palvarozE6N66.nt

CLIENT

ASPECT AUTISM SPECTRUM
Level 1, 14 Aquatic Drive, Frenchs Forest, NSW 2086

autism spectrum
AUSTRALIA




DesignInc

Level 14, 85 Castlereagh St, Sydney NSW 2000
+61 2 8905 7100 sydney@designinc.com.au

PROJECT
VERN BARNETT CAMPUS UPGRADE
41 COOK STREET, FORESTVILLE NSW
2087

TITLE
SHADOW DIAGRAMS EXISTING BUILDING

DRAWN BY		PA	
SCALES		1 : 500 @ A1	
PLOT DATE		07/28/21	
PROJECT Nº.	P21-147		REVISION A
DRAWING Nº.	DA-403		

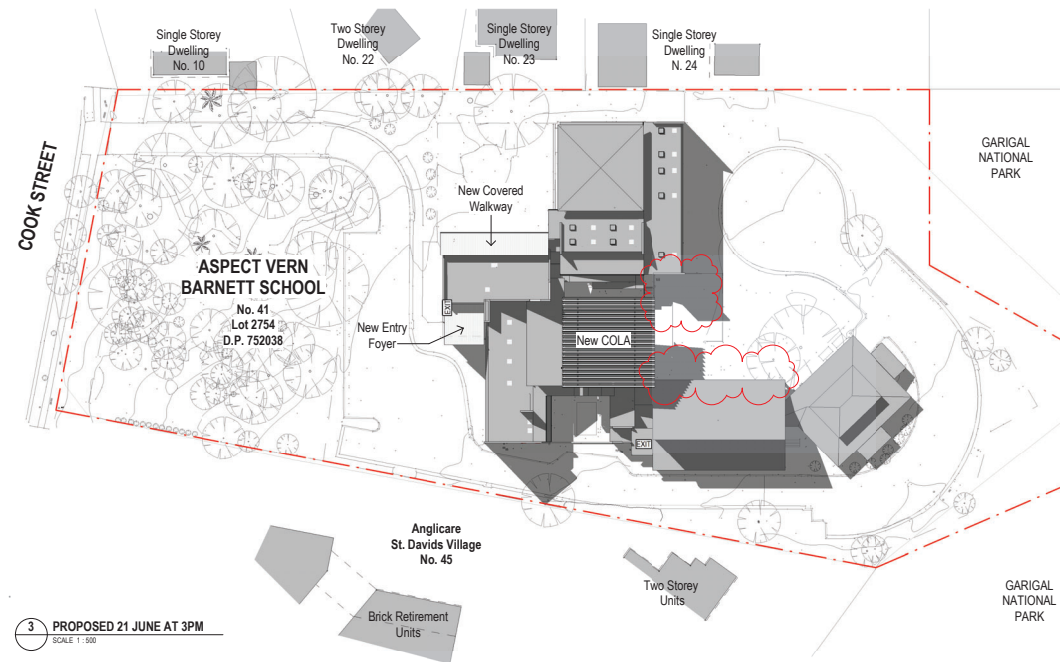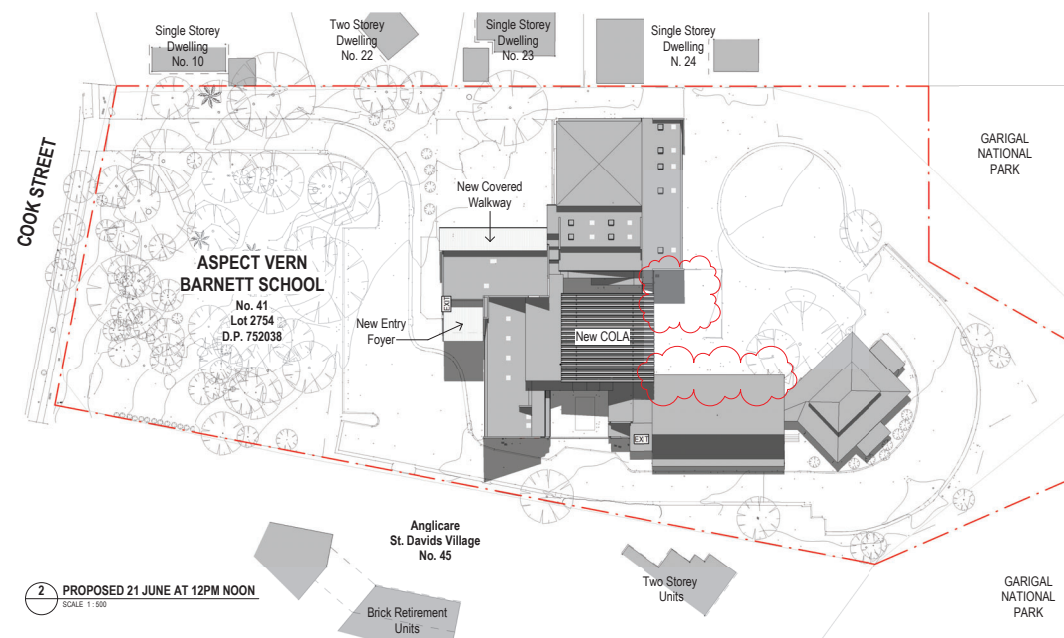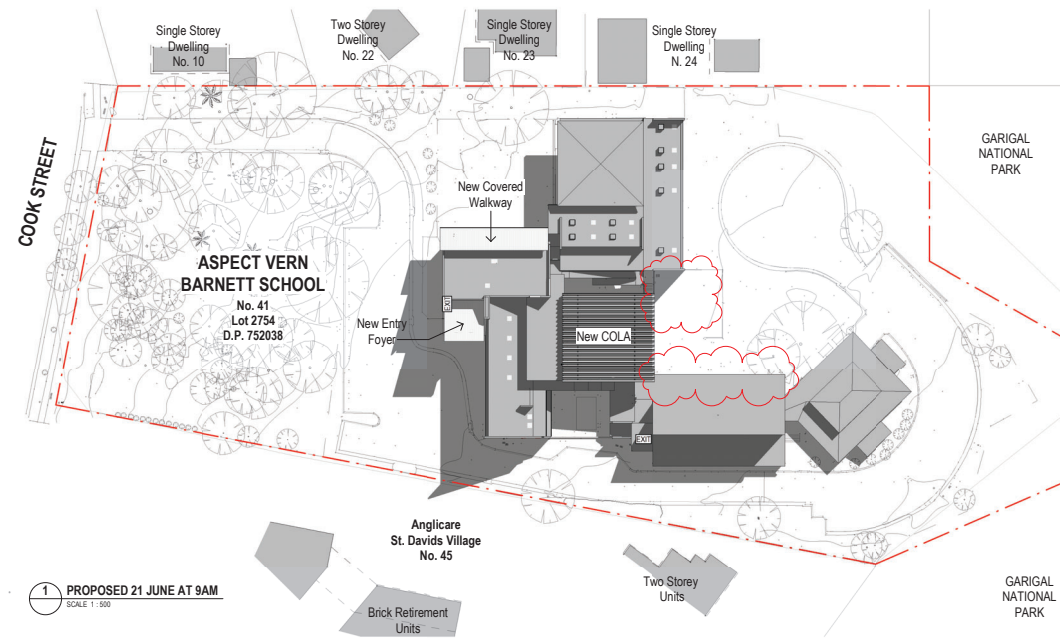

0 5 10 15 20 25 SCALE BAR - 1:500 Copyright Designer: Sydney Pty Limited Unauthorised Reproduction Plotting Date: 07/28/21 Plotting User: 10000			
B	06/06/22	ISSUE FOR S4.55 MODIFICATION APPLICATION	PA
A	28/07/2021	DEVELOPMENT APPLICATION	PA
No	DATE	REVISIONS	BY

PLOTTED - 5/10/2022 12:52:51 PM C:\Users\palvarez\Documents\P20-105A_AR_AAS_VERN BARNETT CENTRAL_V20_palvarez\ENB6.nt




DesignInc

Level 14, 85 Castlereagh St, Sydney NSW 2000
+61 2 8905 7100 sydney@designinc.com.au

PROJECT	VERN BARNETT CAMPUS UPGRADE 41 COOK STREET, FORESTVILLE NSW 2087		
TITLE	SHADOW DIAGRAMS PROPOSED NEW WORKS		

DRAWN BY	PA	
SCALES	1:500 @ A1	
PLOT DATE	07/28/21	
PROJECT N°.	P21-147	REVISION
DRAWING N°.	DA-404	B

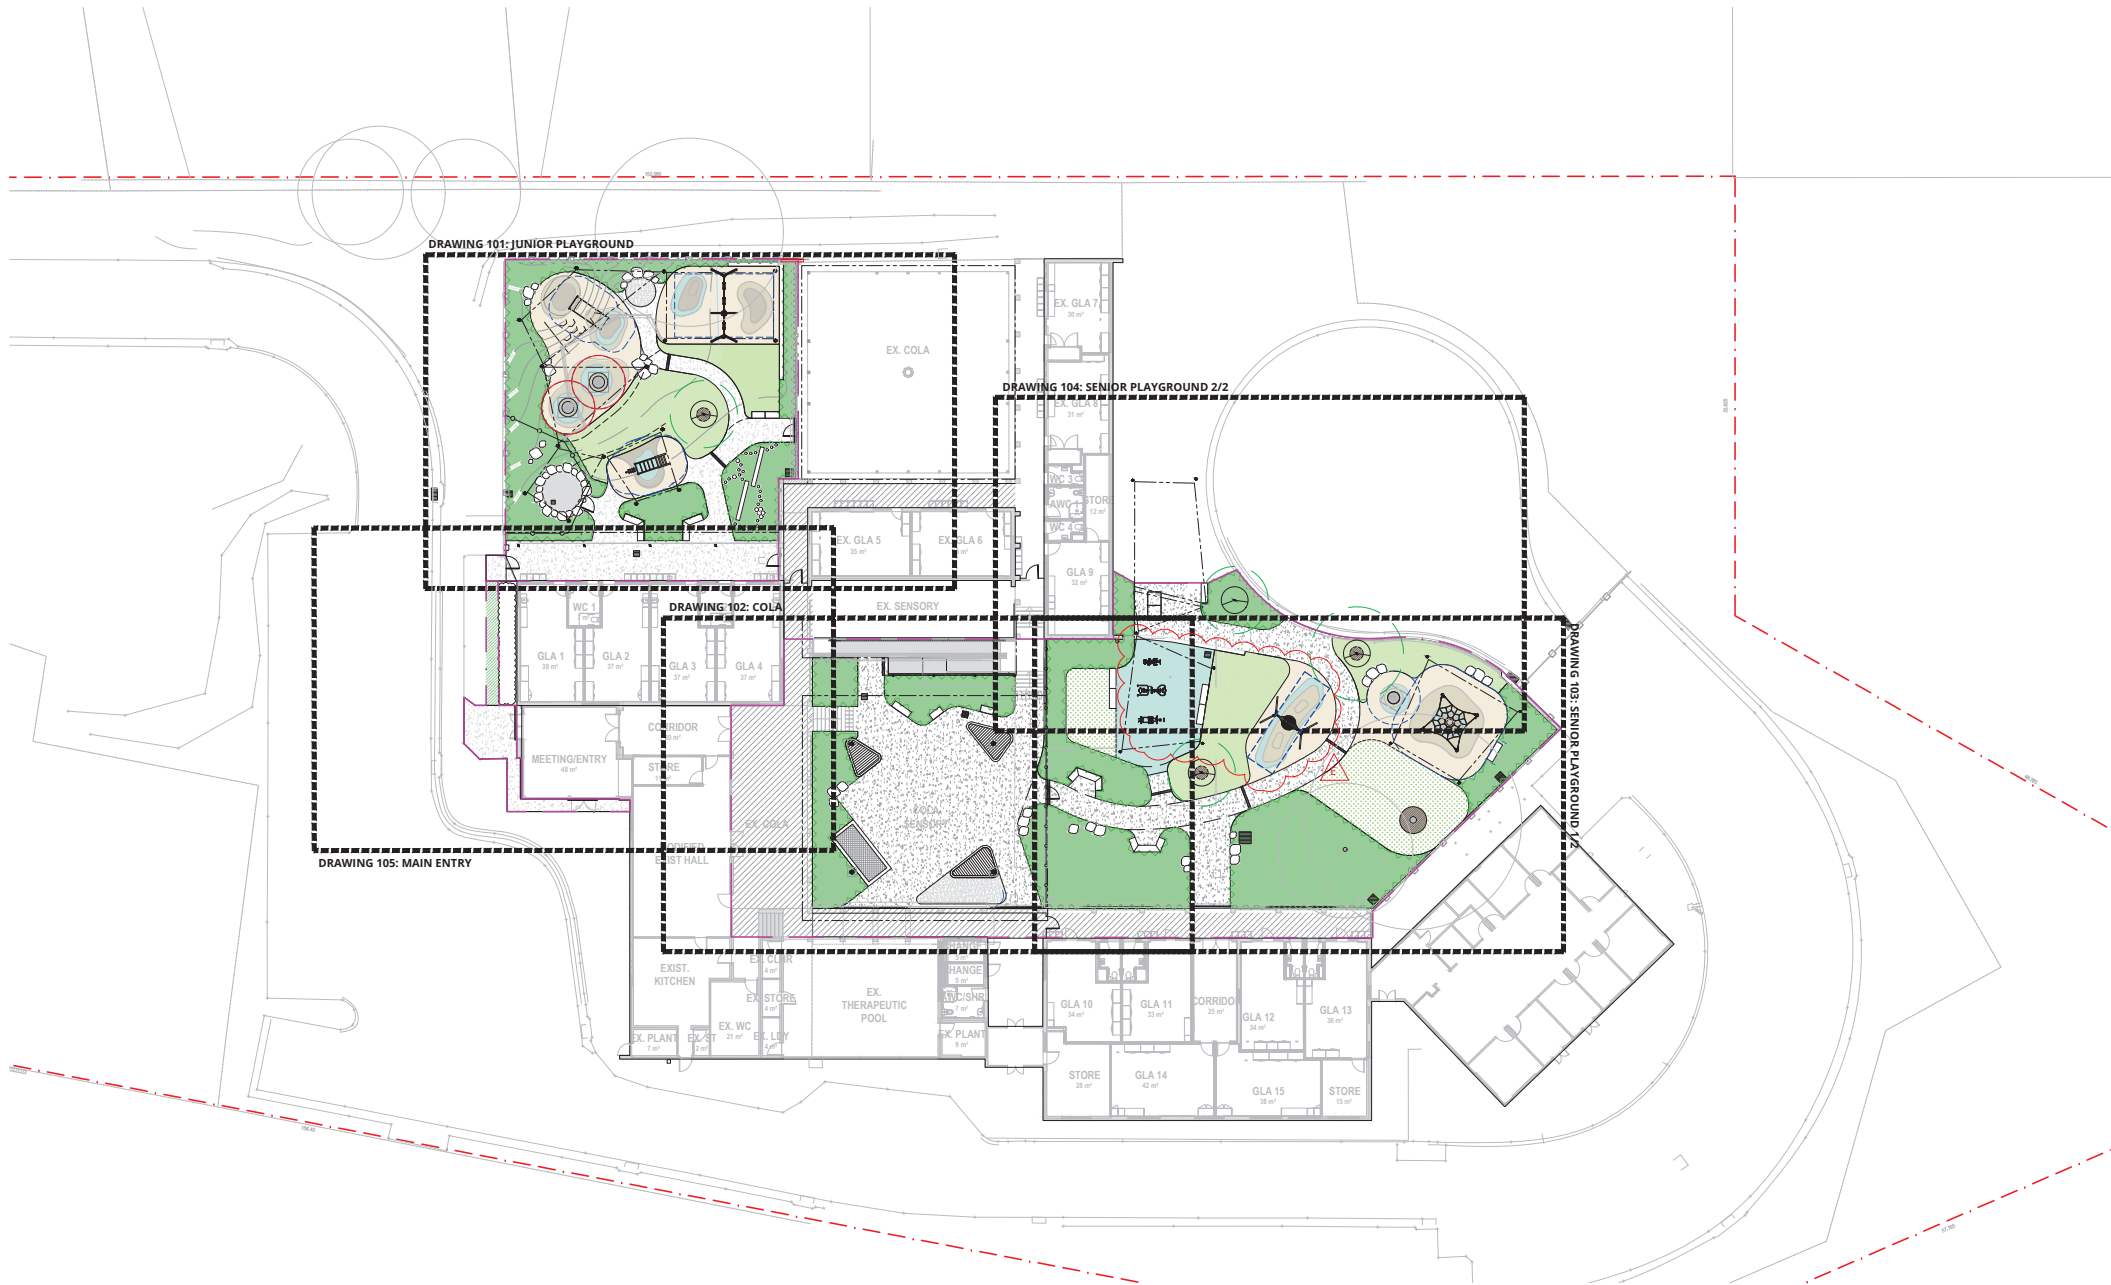

LANDSCAPE ARCHITECT

NEW EDEN DESIGN
LANDSCAPE ARCHITECTURE

© NEW EDEN DESIGN

NEW EDEN DESIGN
ABN 76 881 730 101
SUITE 261, 4 YOUNG STREET
SYDNEY NSW 2000
T +61 2 8905 7100
F +61 2 8999 42650
E CONTACT@NEWEDENDSIGN.COM
WWW.NEWEDENDSIGN.COM

PROJECT TEAM

ARCHITECT
DESIGN INC.
LEVEL 14 85 CASTLEBAGH STREET
SYDNEY NSW 2000
T +61 2 8905 7100
F +61 2 8999 42650
E DESIGN@DESIGNINC.COM.AU
WWW.DESIGNINC.COM.AU

DesignInc

ENGINEERS
ADAMS CONSULTING ENGINEERS
LEVEL 14/85-51 YORK ST
SYDNEY NSW 2000
T +61 2 9222 9970
F +61 2 9222 9970
E ADAMS@ADAMSENGL.COM.AU
WWW.ADAMSENGL.COM.AU

Adams
STRUCTURAL, ROAD, CIVIL, ENGINEERING

CLIENT

GREENPOINT CONSTRUCTION GROUP
SUITE 4, 82-86 PACIFIC HIGHWAY
ST LEONARDS NSW 2060
T +61 2 9170 7818
F +61 2 9170 7818
E MAIL@GREENPOINTGROUP.COM.AU
WWW.GREENPOINTGROUP.COM.AU

Greenpoint
CONSTRUCTION GROUP

REVISION DETAILS

REVISION	DESCRIPTION	DATE
A	70% DETAILED DESIGN	09.11.21
B	70% DETAILED DESIGN	12.11.21
C	100% DETAILED DESIGN	21.01.22
D	100% DETAILED DESIGN	11.04.22
E	REVISED PLAY & FITNESS EQUIPMENT	06.06.22

SCALES @A1



PROJECT

ASPECT VERN BARNETT SCHOOL
41 COOK ST, FORESTVILLE NSW 2087

DRAWING TITLE
SITE PLAN

CAD FILE NAME

PROJECT REF. DRAWING NUMBER REVISION

21009 100 E


DRAWN CHECKED APPROVED DATE

MG MG GJ 06.06.22

STATUS

ISSUED FOR CONSTRUCTION

All dimensions to be verified on site prior to commencement of on-site work and on off-site production. If any dimension is to be taken in preference to scaled dimensions, this drawing is copyright and remains the property of New Eden Design. Reproduction in whole or part of these drawings without written consent constitutes an infringement of copyright.

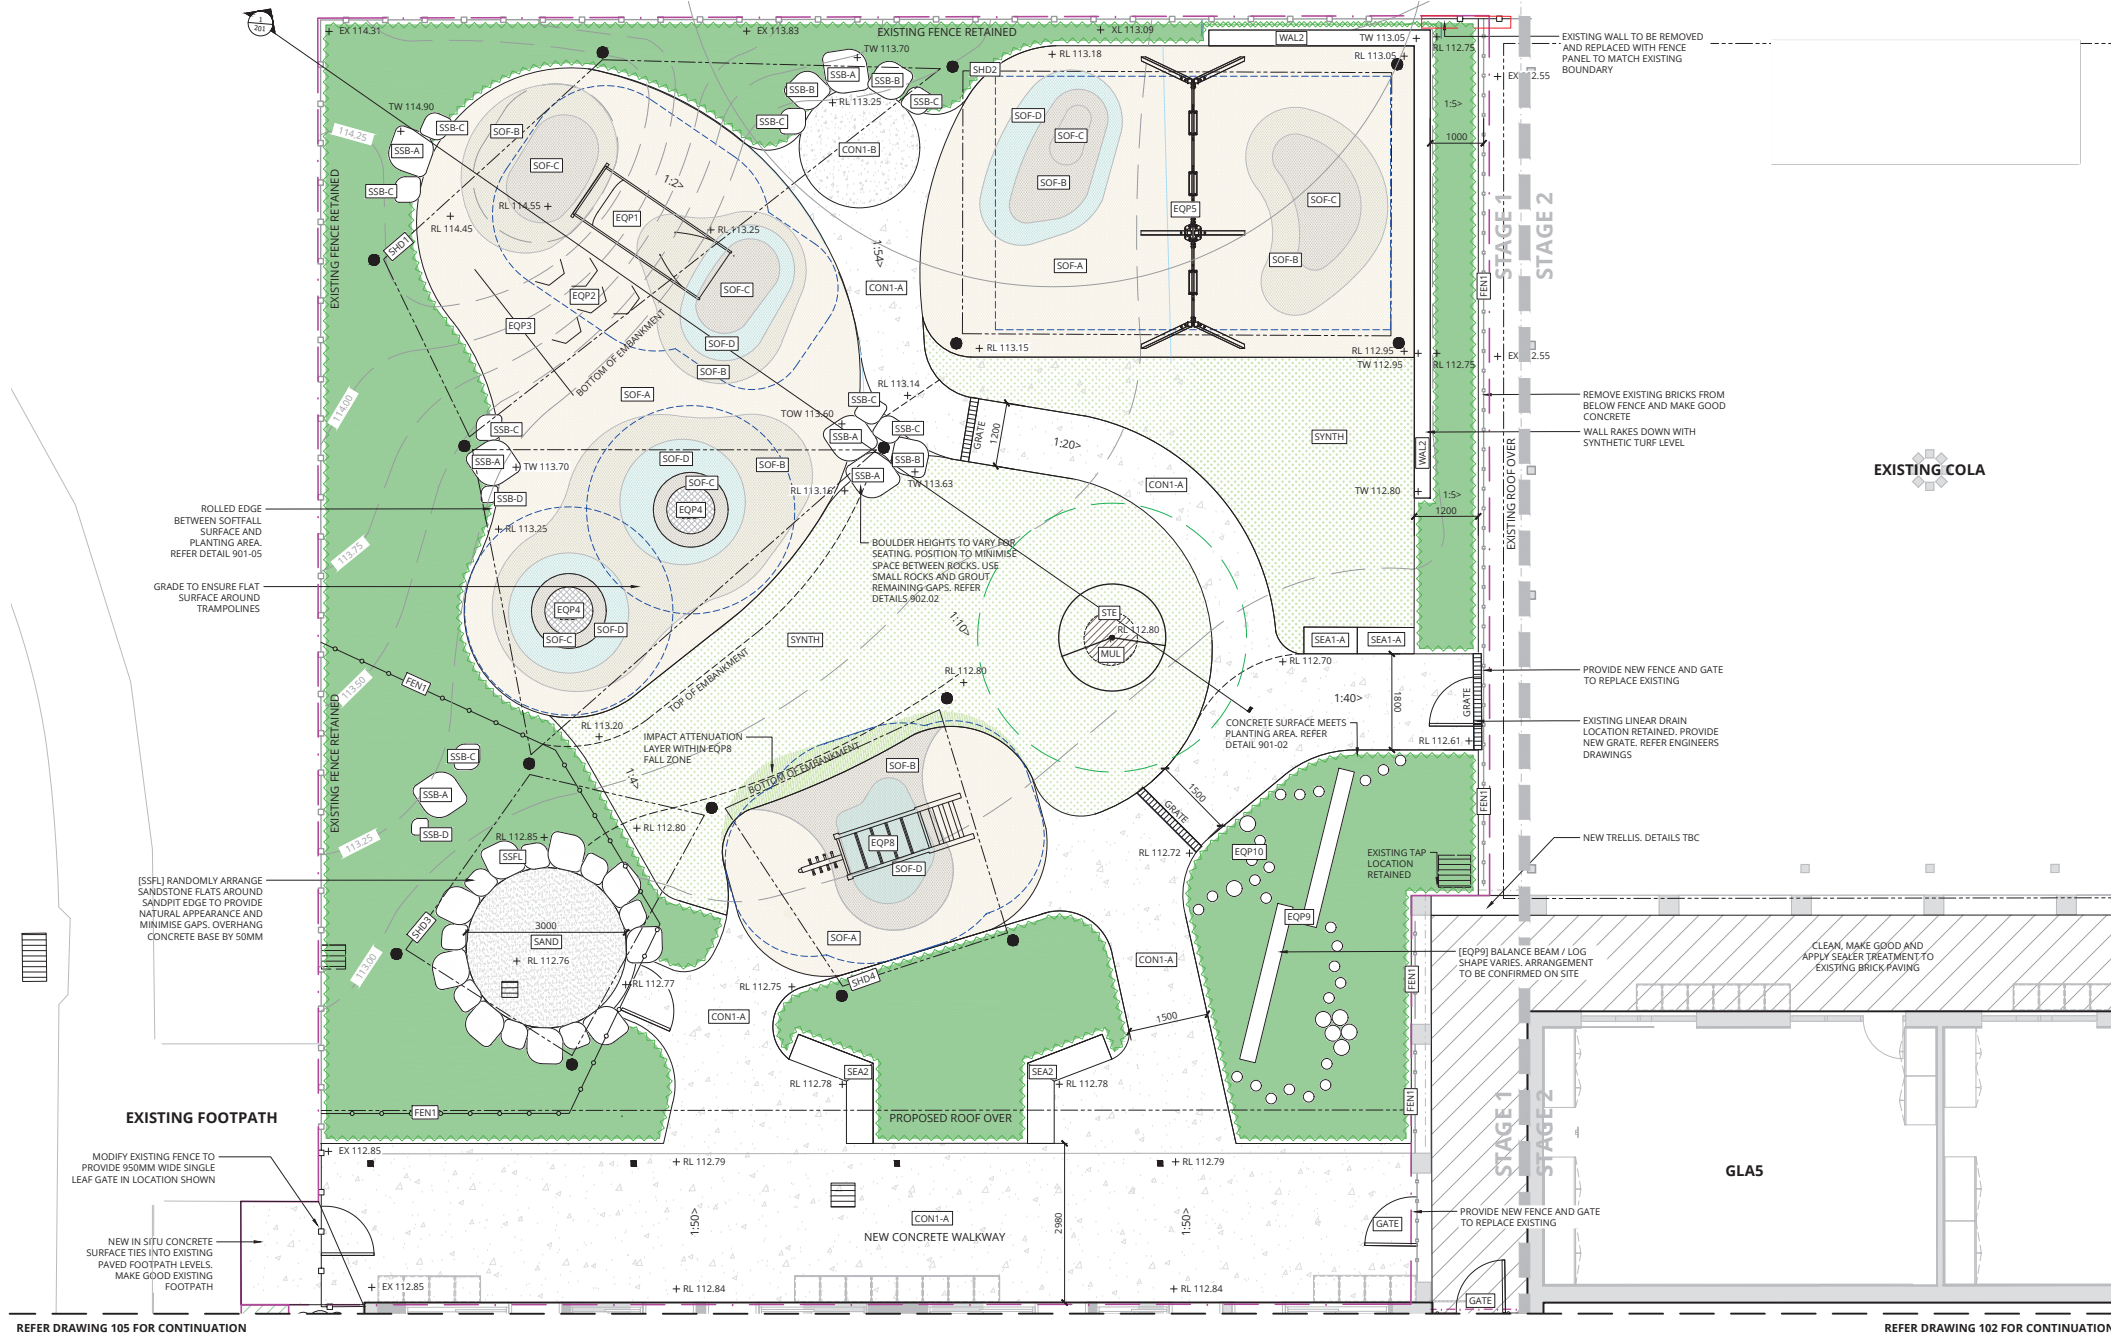

REFER DRAWING 105 FOR CONTINUATION

REFER DRAWING 102 FOR CONTINUATION

LANDSCAPE ARCHITECT

NEW EDEN DESIGN
LANDSCAPE ARCHITECTURE

PROJECT TEAM

ARCHITECT
DESIGN INC.
LEVEL 14 85 CASTLEREAGH STREET
SYDNEY NSW 2000
T +61 2 8905 7100
E SYDNEY@DESIGNINC.COM
WWW.DESIGNINC.COM.AU

ENGINEERS
ADAMS CONSULTING ENGINEERS
LEVEL 14/85-51 YORK ST
SYDNEY NSW 2000
T +61 2 9222 9970
E ADAMS@ADAMSENG.COM.AU
WWW.ADAMSENG.COM.AU

CLIENT
GREENPOINT CONSTRUCTION GROUP
SUITE 4, 82-86 PACIFIC HIGHWAY
ST LEONARDS NSW 2060
T +61 2 9322 7818
E MARK@GREENPOINTGROUP.COM.AU
WWW.GREENPOINTGROUP.COM.AU

REVISION DETAILS

REVISION	DESCRIPTION	DATE
A	70% DETAILED DESIGN	09.11.21
B	70% DETAILED DESIGN	12.11.21
C	70% DETAILED DESIGN	20.02.22
D	70% DETAILED DESIGN	07.02.22
E	70% DETAILED DESIGN	11.04.22

SCALES @A1
METERS 0 0.5 1 2.5
1:50

PROJECT

ASPECT VERN BARNETT SCHOOL
41 COOK ST, FORESTVILLE NSW 2087

DRAWING TITLE
LANDSCAPE PLAN
JUNIOR PLAYGROUND

CAD FILE NAME

PROJECT REF. DRAWING NUMBER REVISION

21009 101 E

DRAWN CHECKED APPROVED DATE


MG MG GJ 11.04.22

STATUS


ISSUED FOR CONSTRUCTION

© NEW EDEN DESIGN



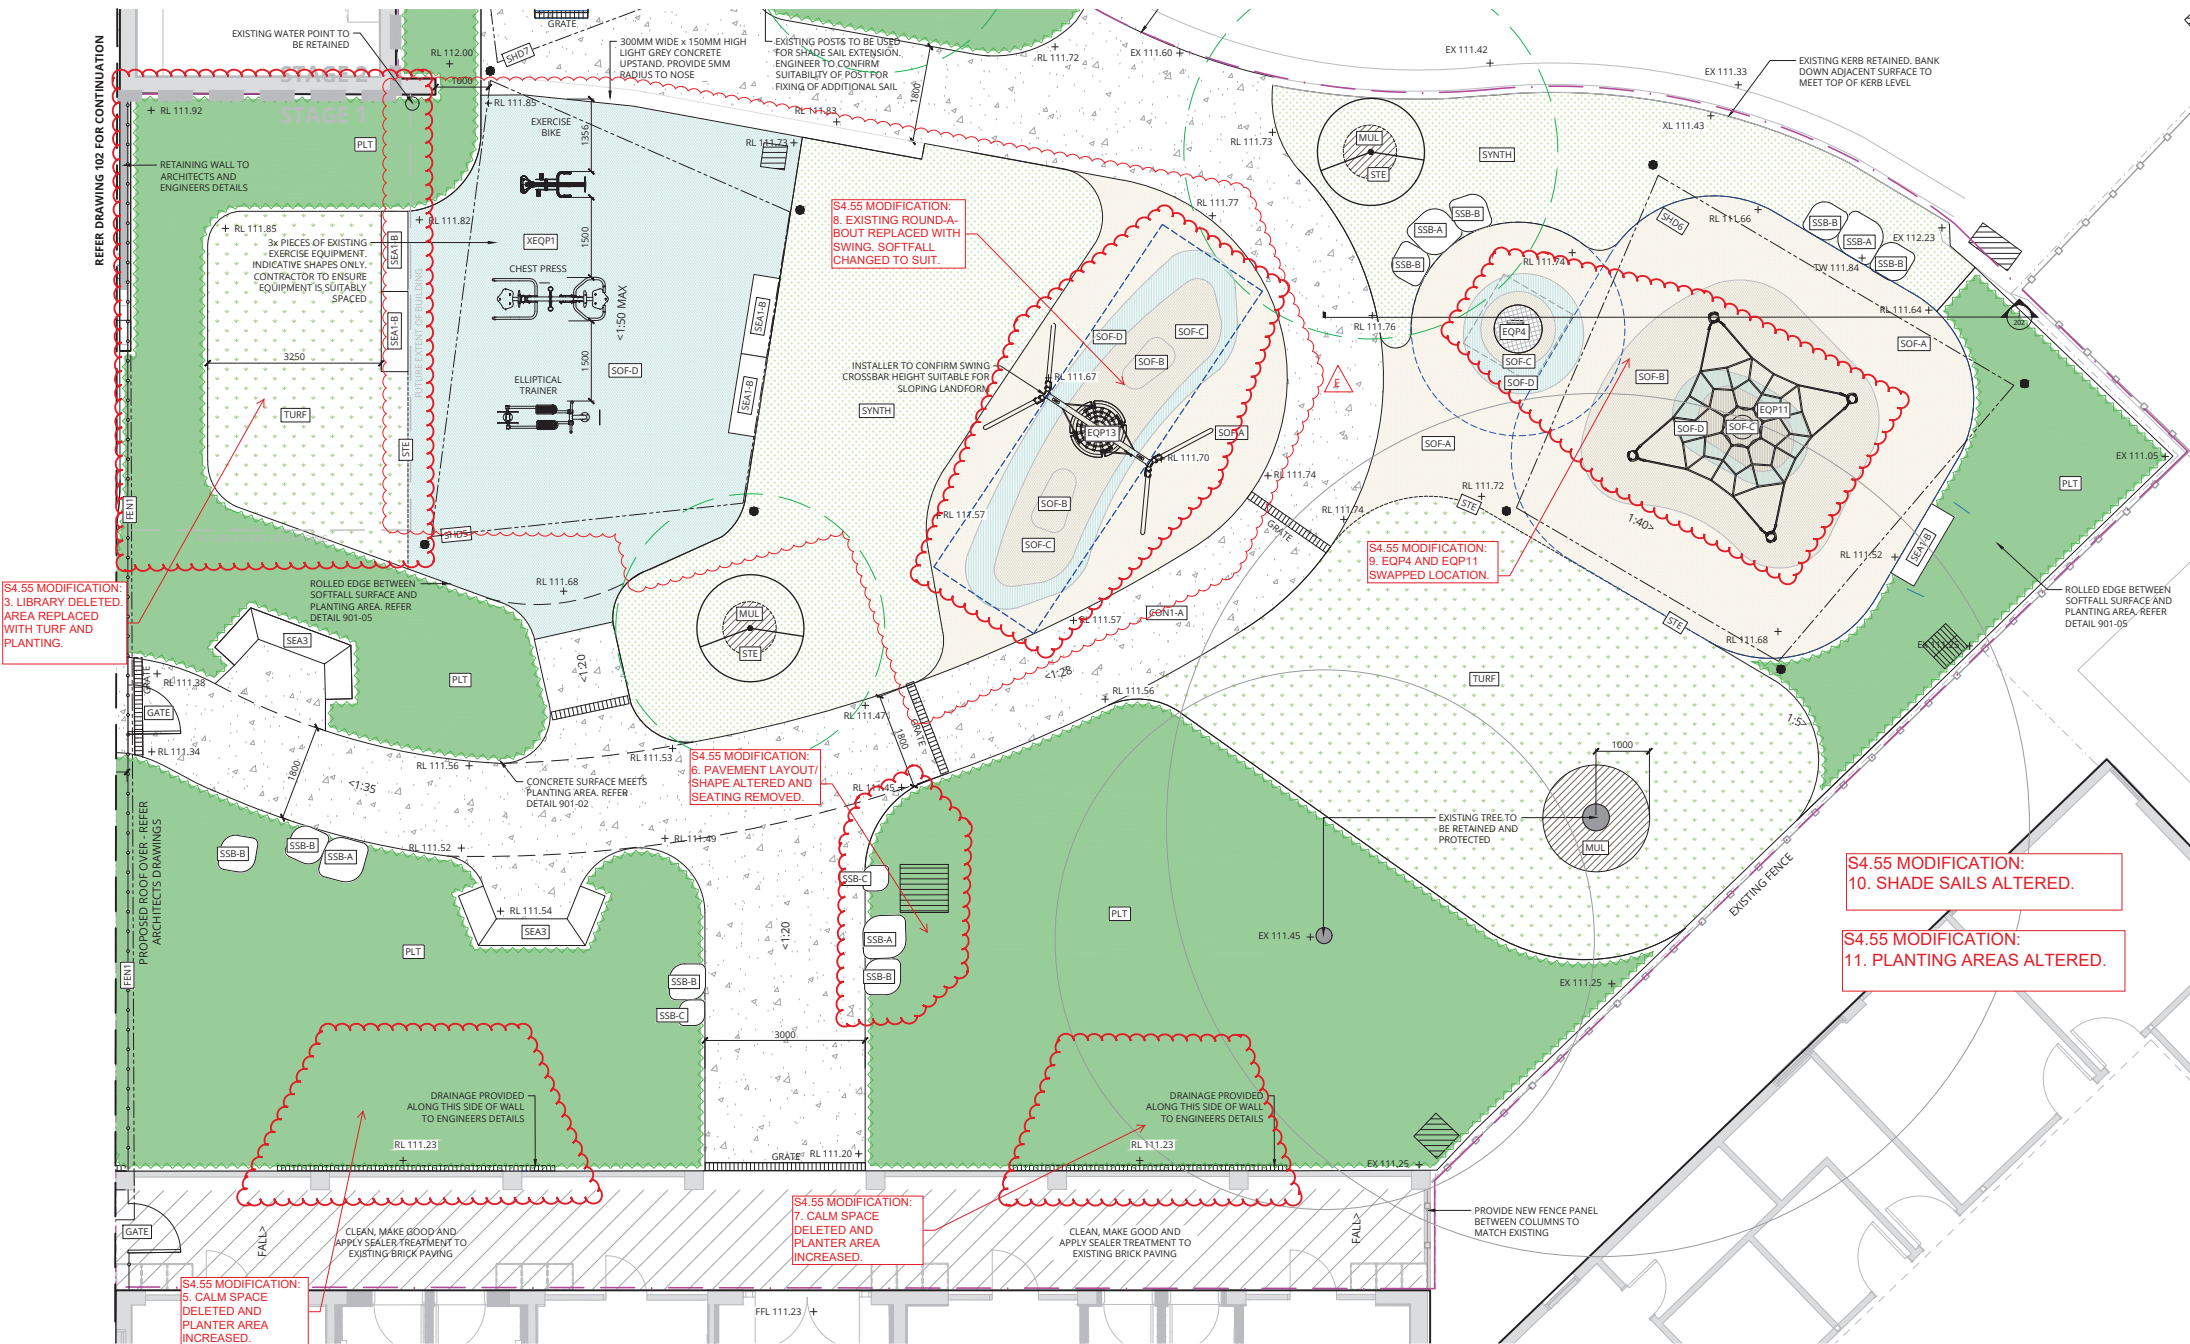

REFER DRAWING 101 FOR CONTINUATION

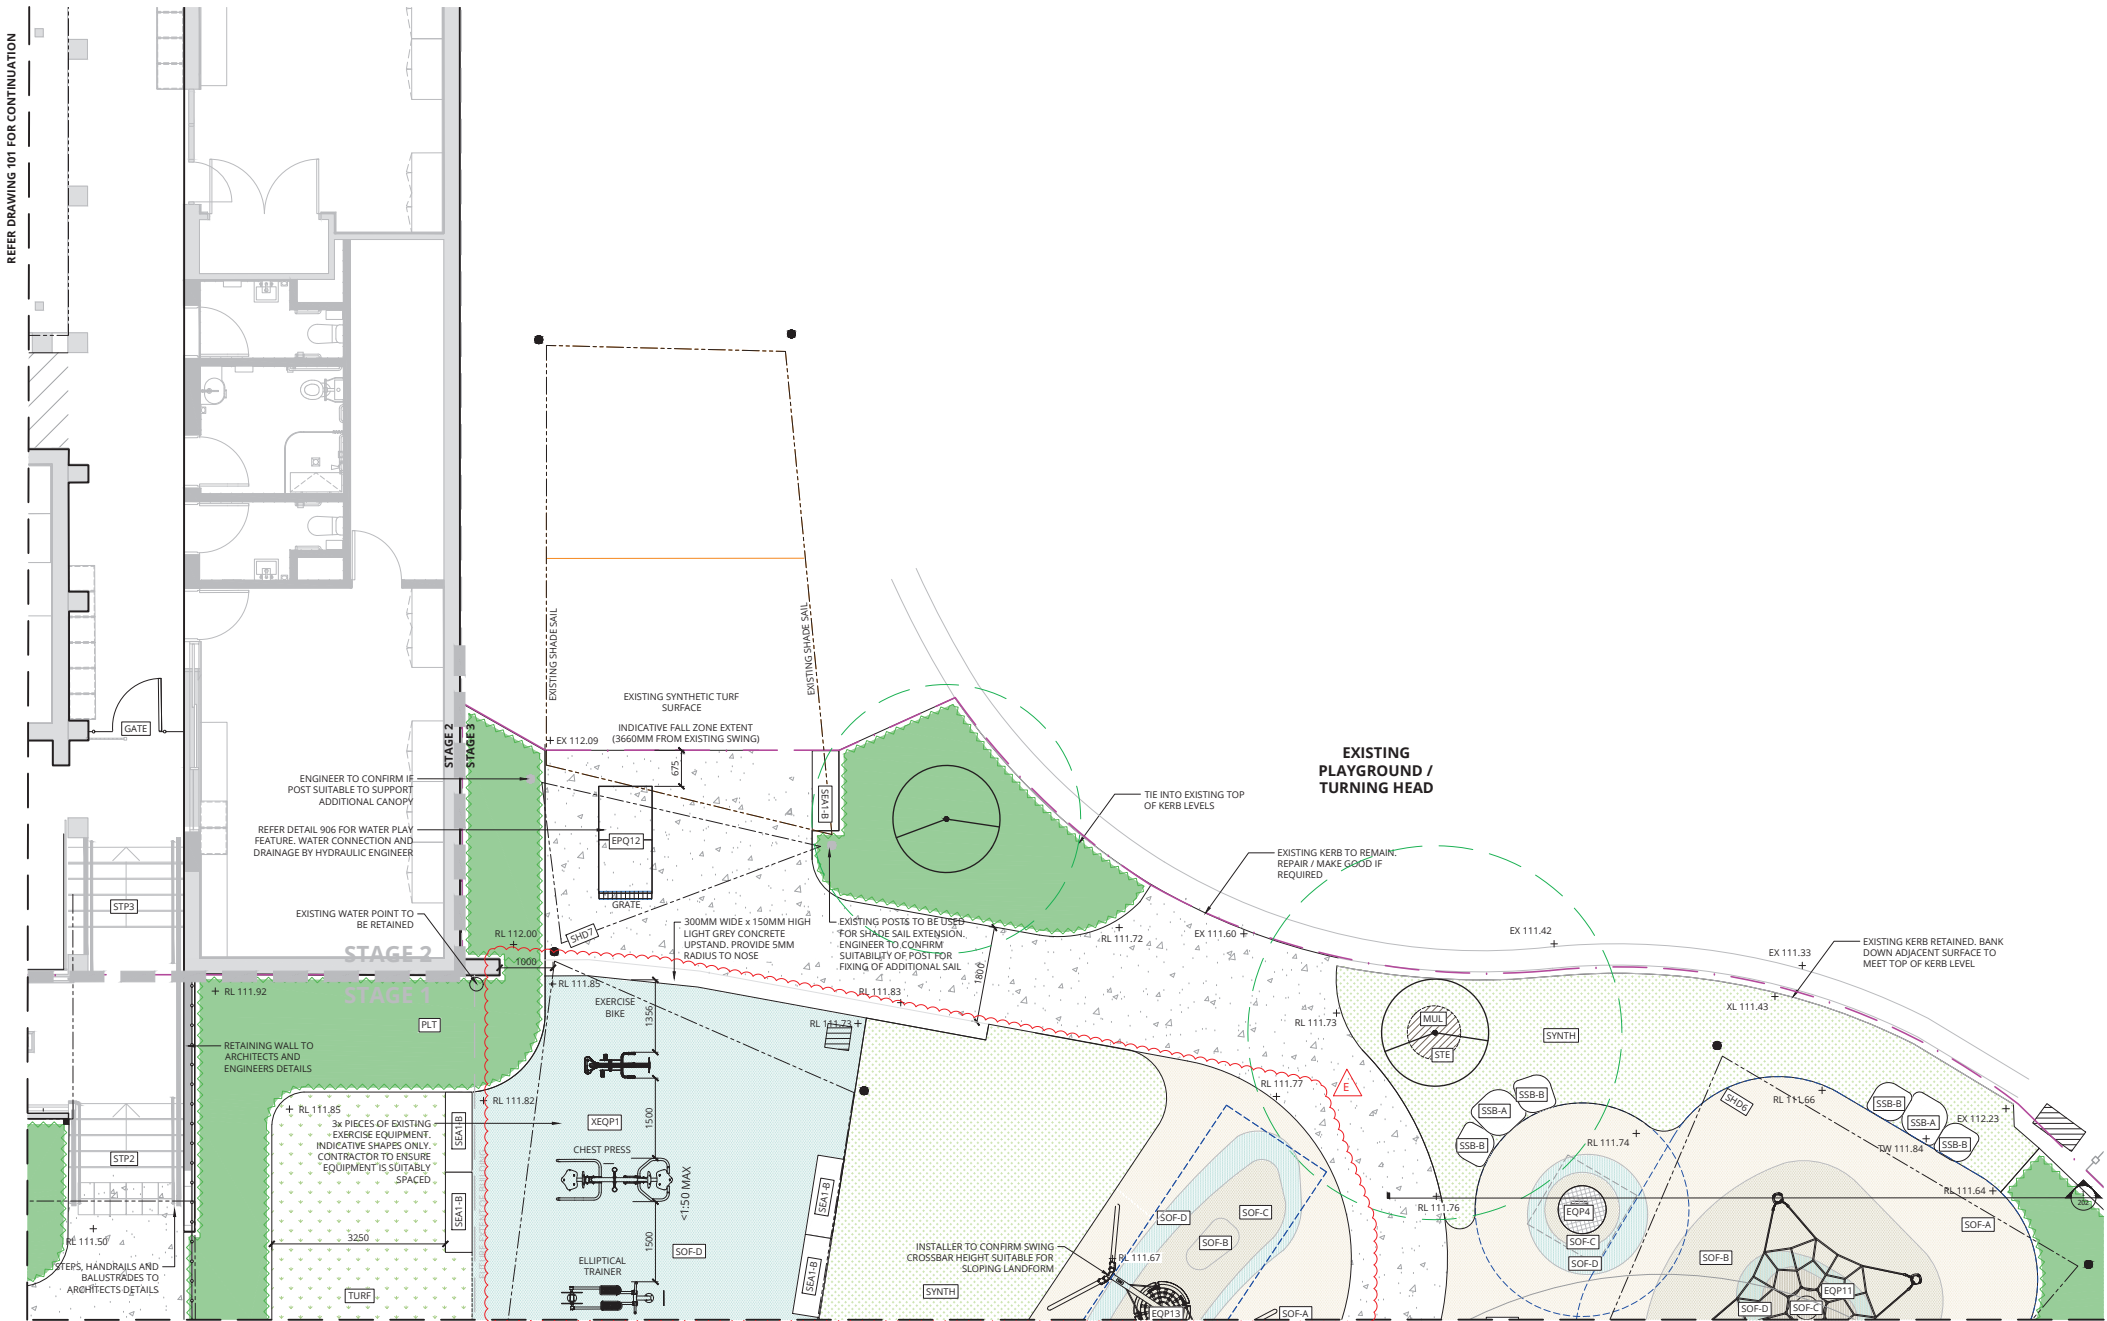

REFER DRAWING 103 FOR CONTINUATION

LANDSCAPE ARCHITECT

NEW EDEN DESIGN
LANDSCAPE ARCHITECTURE

NEW EDEN DESIGN
ABN 76 881 730 101
SUITE 201, 4 YOUNG STREET
NEUTRAL BAY NSW 2089
T +61 2 8905 7100
E CONTACT@NEWEDENDESIGN.COM
WWW.NEWEDENDESIGN.COM

PROJECT TEAM

ARCHITECT
DESIGN INC.
LEVEL 14 85 CASTLEREAGH STREET
SYDNEY NSW 2000
T +61 2 8905 7100
E DESIGN@DESIGNINC.COM
WWW.DESIGNINC.COM.AU

DesignInc

ENGINEERS

ADAMS CONSULTING ENGINEERS
LEVEL 14/85-1 YORK ST
SYDNEY NSW 2000
T +61 2 9222 9970
E ADAMS@ADAMSENG.COM.AU
WWW.ADAMSENG.COM.AU

Adams
STRUCTURAL, ROAD, CIVIL, ENGINEERING

CLIENT


GREENPOINT CONSTRUCTION GROUP
SUITE 4, 82-86 PACIFIC HIGHWAY
ST LEONARDS NSW 2060
T +61 2 9370 7818
E MAIL@GREENPOINTGROUP.COM.AU
WWW.GREENPOINTGROUP.COM.AU

Greenpoint
CONSTRUCTION GROUP

REVISION DETAILS

REVISION	DESCRIPTION	DATE
A	70% DETAILED DESIGN	09.11.21
B	70% DETAILED DESIGN	12.11.21
C	70% DETAILED DESIGN	21.01.22
D	70% DETAILED DESIGN	11.04.22
E	REVISED PLAN & FINISHES EQUIPMENT	06.06.22

SCALES @A1

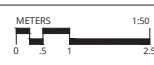

PROJECT

ASPECT VERN BARNETT SCHOOL
41 COOK ST, FORESTVILLE NSW 2087

DRAWING TITLE

LANDSCAPE PLAN
SENIOR PLAYGROUND 2/2

CAD FILE NAME

PROJECT REF. DRAWING NUMBER REVISION

21009 104 E

DRAWN MG CHECKED GJ APPROVED DATE

STATUS

ISSUED FOR CONSTRUCTION