

**PROJECT:**  
**PROPOSED SUBDIVISION AND NEW DWELLING**  
**(DA DOCUMENTATION)**

**AT: Lot 3 (9C), No 14 Mirrooll St**  
**Narrabeen, NSW 2101**  
**CONCEPT PLAN**

**FOR:**  
**Mr and Mrs Wykrota**

ARCHITECTURAL DRAWINGS  
**DESIGN BY:**

**BO PIOTROWSKI (M. ARCH)**  
**14 Northminster Way, Rathmines, NSW 2283**


**E-mail: [bopiotrowski@iinet.net.au](mailto:bopiotrowski@iinet.net.au)**

**DATE: 3<sup>rd</sup> June 2025**  
**REV A3**

<b><u>DA ARCHITECTURAL DRAWINGS INDEX</u></b>
---

<b><u>DWG No</u></b>	<b><u>DRAWING CONTENTS</u></b>	<b><u>DWG SCALE</u></b>
001SP	PROPOSED SITE PLAN	1:200
001SD	WINTER SHADOW DIAGRAM 22 <sup>ND</sup> JUNE 9AM	1:200
002SD	WINTER SHADOW DIAGRAM 22 <sup>ND</sup> JUNE 12 NOON	1:200
003SD	WINTER SHADOW DIAGRAM 22 <sup>ND</sup> JUNE 3PM	1:200
001A	LOWER GROUND FLOOR PLAN	1:100
002A	UPPER GROUND FLOOR PLAN	1:100
003A	TOP FLOOR PLAN	1:100
004A	ROOF PLAN	1:100
005A	SECTION A-A	1:50
006A	FRONT EAST ELEVATION	1:100
007A	SIDE SOUTH ELEVATION	1:100
008A	SIDE NORTH ELEVATION	1:100
009A	REAR WEST ELEVATION	1:100



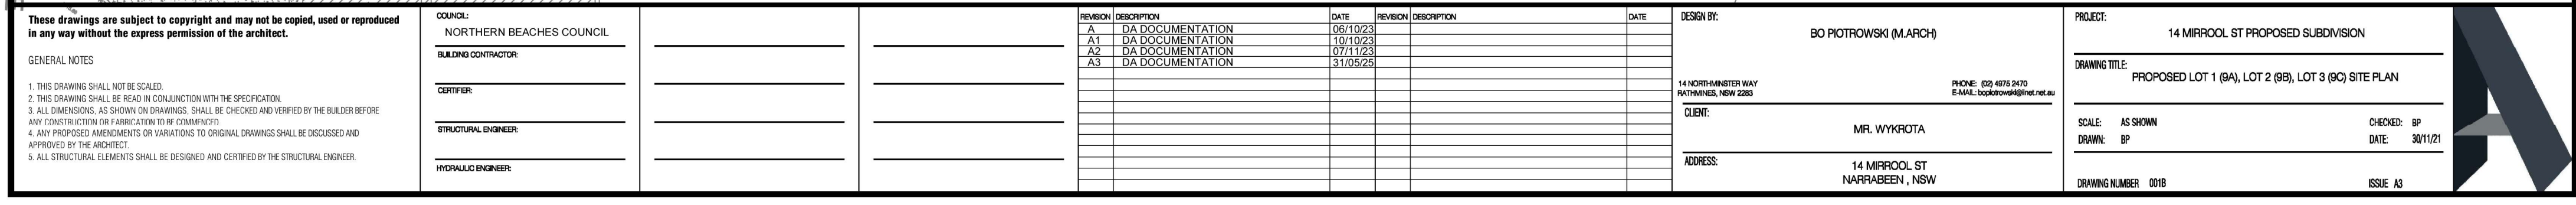







SHADOW DIAGRAM TO PROPOSED NEW DWELING AT LOT 3  
CONCEPT PLAN  
MID WINTER (22nd JUNE) - 9am  
SCALE 1 : 200

- GENERAL NOTES:
1. SHADOW DIAGRAM IS PREPARED ON LATITUDE 33°52' SOUTH BASIS.
  2. SHADOW DIAGRAM DOES NOT REPRESENT SHADE FROM EXISTING VEGETATION.
  3. SHADOW DIAGRAM REPRESENTS SHADE PRODUCED BY No. 14 MIRROOL ST BUILDINGS ONLY, WITH EXISTING LAND CONTOUR CONSIDERATION.

These drawings are subject to copyright and may not be copied, used or reproduced in any way without the express permission of the architect.

GENERAL NOTES

1. THIS DRAWING SHALL NOT BE SCALED.
2. THIS DRAWING SHALL BE READ IN CONJUNCTION WITH THE SPECIFICATION.
3. ALL DIMENSIONS, AS SHOWN ON DRAWINGS, SHALL BE CHECKED AND VERIFIED BY THE BUILDER BEFORE ANY CONSTRUCTION OR FABRICATION TO BE COMMENCED.
4. ANY PROPOSED AMENDMENTS OR VARIATIONS TO ORIGINAL DRAWINGS SHALL BE DISCUSSED AND APPROVED BY THE ARCHITECT.
5. ALL STRUCTURAL ELEMENTS SHALL BE DESIGNED AND CERTIFIED BY THE STRUCTURAL ENGINEER.

COUNCIL: NORTHERN BEACHES COUNCIL

BUILDING CONTRACTOR:

CERTIFIER:

STRUCTURAL ENGINEER:

HYDRAULIC ENGINEER:

REVISION	DESCRIPTION	DATE
A	DA DOCUMENTATION	21/11/22
A1	DA DOCUMENTATION	03/06/25

DESIGN BY: BO PIOTROWSKI (M.ARCH)

14 NORTHMINSTER WAY  
RATHMINES, NSW 2283

PHONE: (+61) 0411 122 487

CLIENT: Mick Wykrota

ADDRESS: Lot 2, 14 Mirrool St, Narrabeen, NSW

PROJECT: PROPOSED 14 MIRROOL ST LAND SUBDIVISION

DRAWING TITLE: PROPOSED SHADOW DIAGRAM (1) CONCEPT PLAN

SCALE: 1:200  
DRAWN: GP

CHECKED: BP  
DATE: 22/11/22

DRAWING NUMBER 001SD  
ISSUE A1





SHADOW DIAGRAM TO PROPOSED NEW DWELING AT LOT 3  
CONCEPT PLAN  
MID WINTER (22nd JUNE) - 12 noon  
SCALE 1 : 200

DO NOT SCALE DRAWINGS. VERIFY ALL DIMENSIONS ON SITE.


- GENERAL NOTES:
1. SHADOW DIAGRAM IS PREPARED ON LATITUDE 33°52' SOUTH BASIS.
  2. SHADOW DIAGRAM DOES NOT REPRESENT SHADE FROM EXISTING VEGETATION.
  3. SHADOW DIAGRAM REPRESENTS SHADE PRODUCED BY No. 14 MIRROOL ST BUILDINGS ONLY, WITH EXISTING LAND CONTOUR CONSIDERATION.

<p>These drawings are subject to copyright and may not be copied, used or reproduced in any way without the express permission of the architect.</p> <p>GENERAL NOTES</p> <p>1. THIS DRAWING SHALL NOT BE SCALED.</p> <p>2. THIS DRAWING SHALL BE READ IN CONJUNCTION WITH THE SPECIFICATION.</p> <p>3. ALL DIMENSIONS, AS SHOWN ON DRAWINGS, SHALL BE CHECKED AND VERIFIED BY THE BUILDER BEFORE ANY CONSTRUCTION OR FABRICATION TO BE COMMENCED.</p> <p>4. ANY PROPOSED AMENDMENTS OR VARIATIONS TO ORIGINAL DRAWINGS SHALL BE DISCUSSED AND APPROVED BY THE ARCHITECT.</p> <p>5. ALL STRUCTURAL ELEMENTS SHALL BE DESIGNED AND CERTIFIED BY THE STRUCTURAL ENGINEER.</p>	COUNCIL: NORTHERN BEACHES COUNCIL	REVISION A	DESCRIPTION DA DOCUMENTATION	DATE 21/11/22	DESIGN BY:  BO PIOTROWSKI (M.ARCH)	PROJECT:  PROPOSED 14 MIRROOL ST LAND SUBDIVISION
	BUILDING CONTRACTOR:					
	CERTIFIER:				14 NORTHMINSTER WAY RATHMINES, NSW 2283	PHONE: (+61) 0411 122 487
	STRUCTURAL ENGINEER:				CLIENT:  Mick Wykrota	
	HYDRAULIC ENGINEER:				ADDRESS:  Lot 2, 14 Mirrool St, Narrabeen, NSW	
						DRAWING TITLE:  PROPOSED SHADOW DIAGRAM (2) CONCEPT PLAN
						SCALE: 1:200 DRAWN: GP
						CHECKED: BP DATE: 22/11/22
						DRAWING NUMBER 002SD ISSUE A







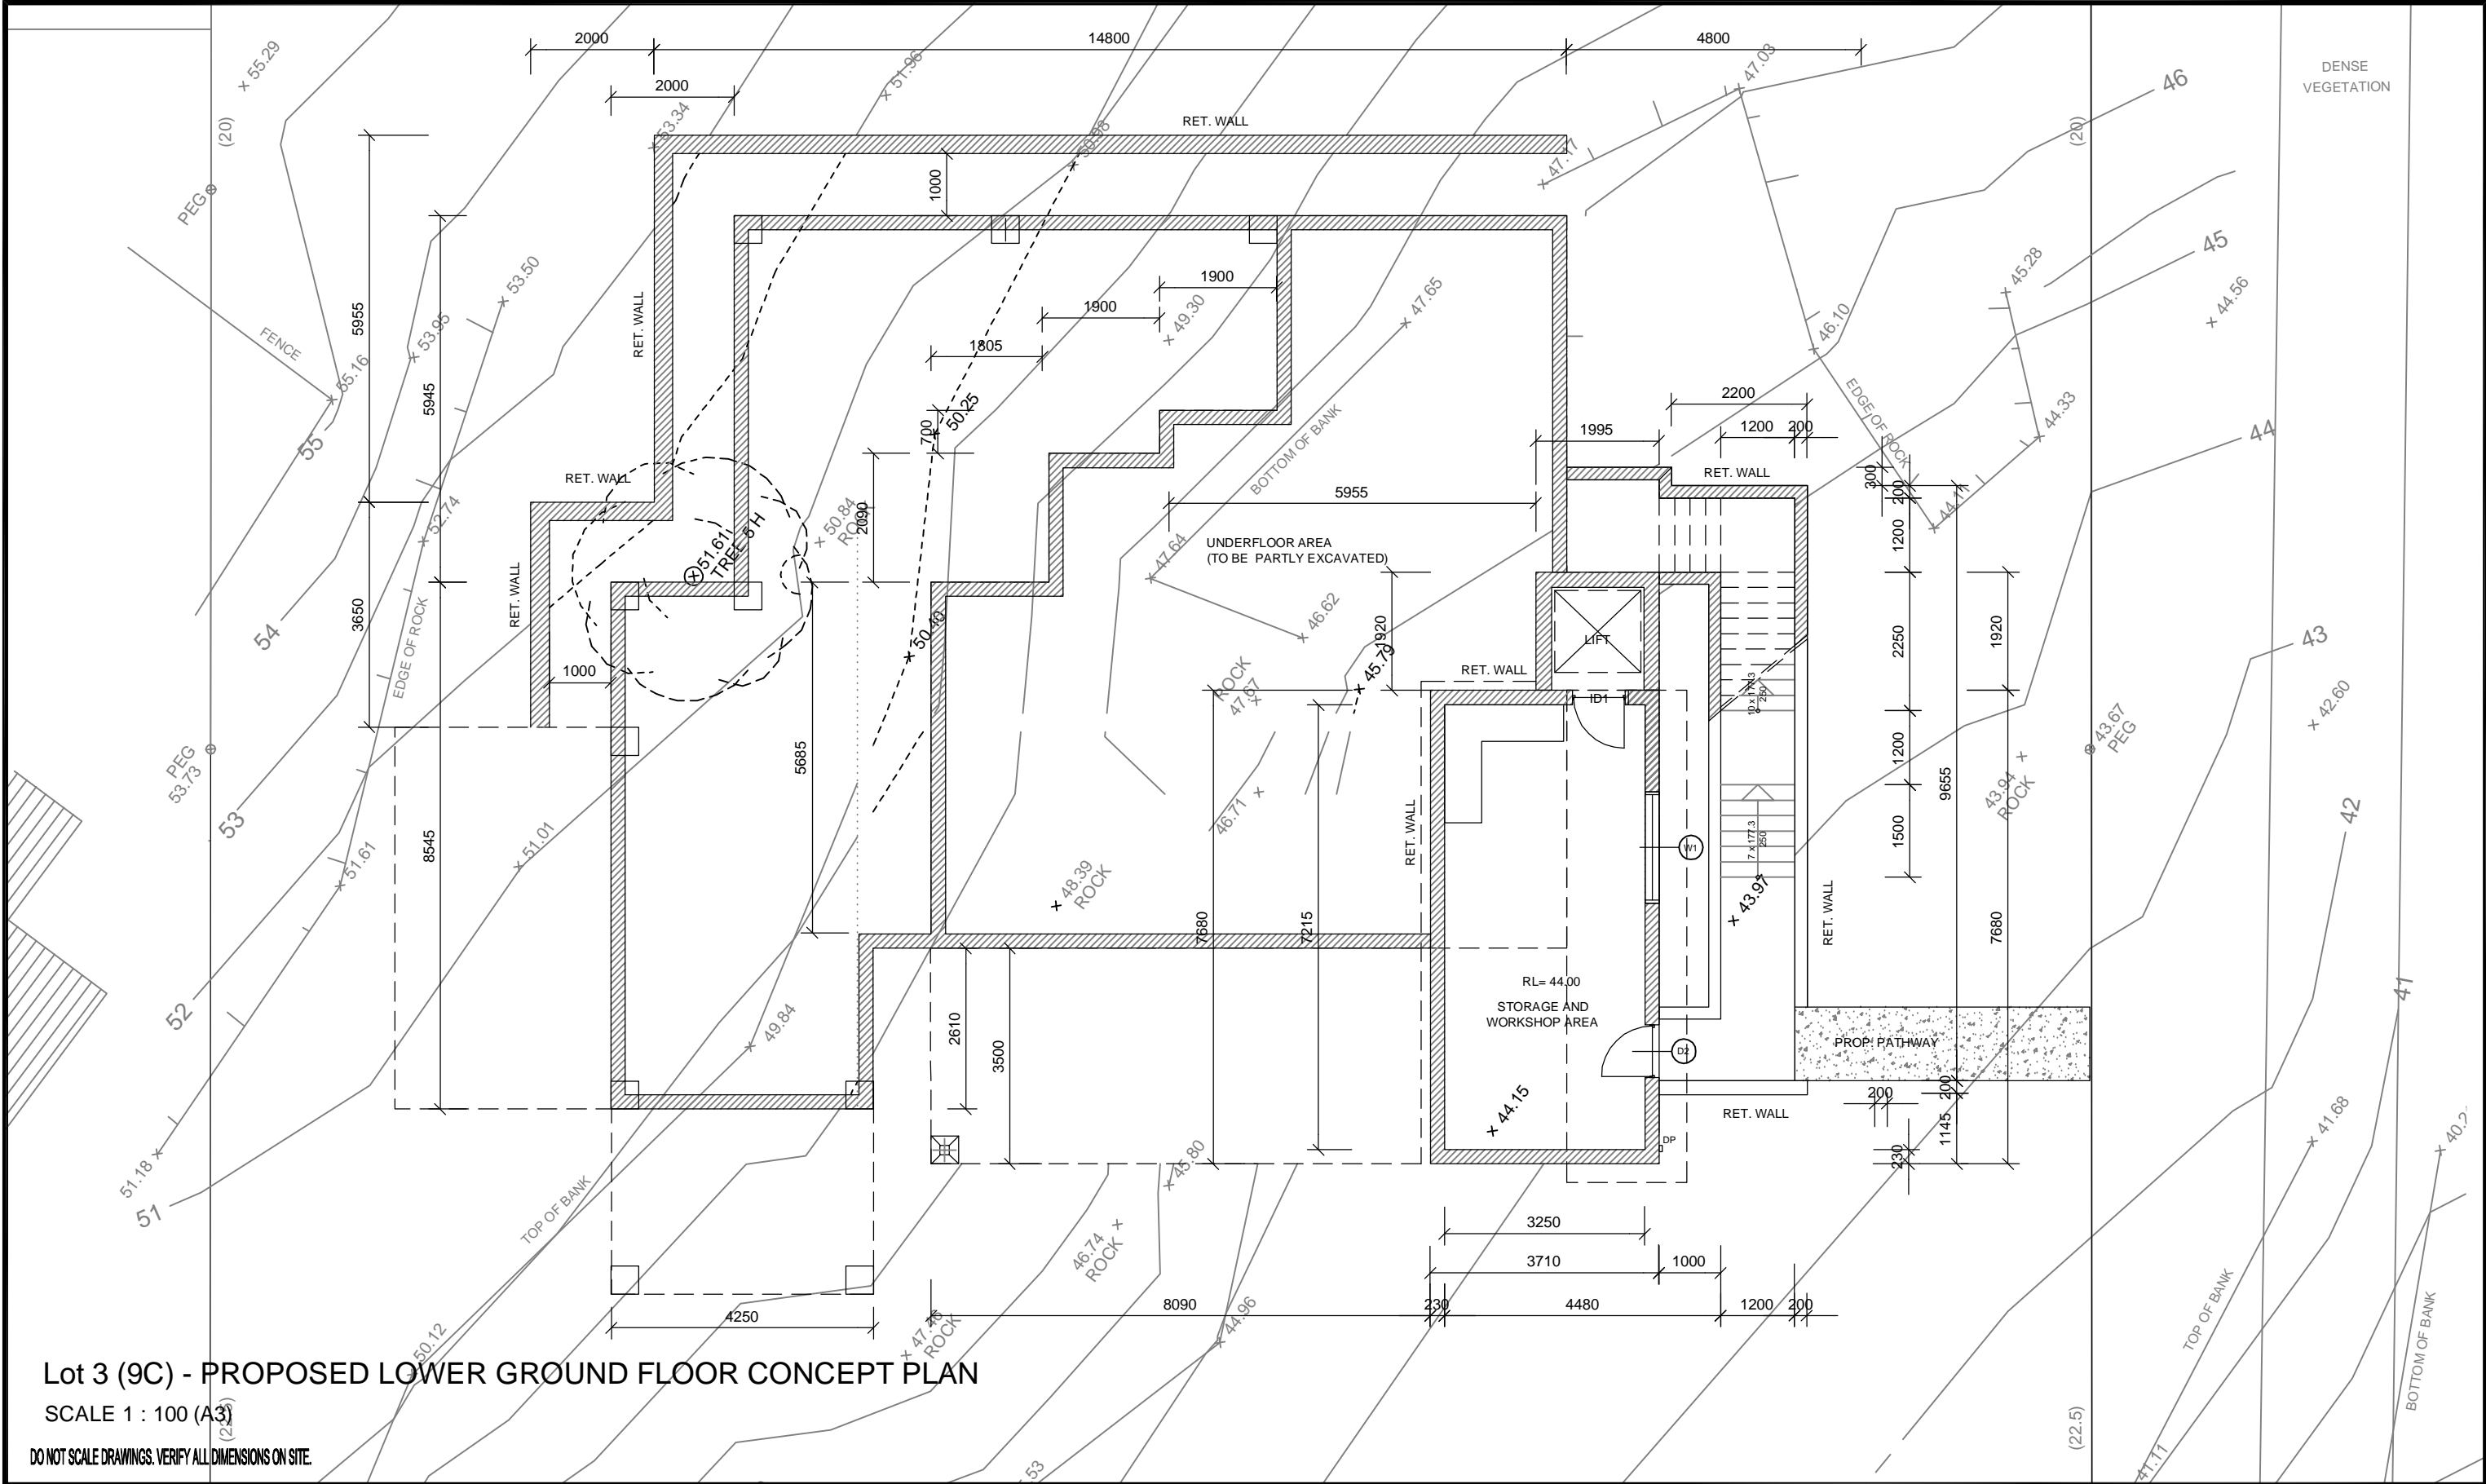

Lot 3 (9C) - PROPOSED LOWER GROUND FLOOR CONCEPT PLAN

SCALE 1 : 100 (A3)

DO NOT SCALE DRAWINGS. VERIFY ALL DIMENSIONS ON SITE.

These drawings are subject to copyright and may not be copied, used or reproduced in any way without the express permission of the architect.

GENERAL NOTES

1. THIS DRAWING SHALL NOT BE SCALED.
2. THIS DRAWING SHALL BE READ IN CONJUNCTION WITH THE SPECIFICATION.
3. ALL DIMENSIONS, AS SHOWN ON DRAWINGS, SHALL BE CHECKED AND VERIFIED BY THE BUILDER BEFORE ANY CONSTRUCTION OR FABRICATION TO BE COMMENCED.
4. ANY PROPOSED AMENDMENTS OR VARIATIONS TO ORIGINAL DRAWINGS SHALL BE DISCUSSED AND APPROVED BY THE ARCHITECT.
5. ALL STRUCTURAL ELEMENTS SHALL BE DESIGNED AND CERTIFIED BY THE STRUCTURAL ENGINEER.

COUNCIL:	NORTHERN BEACHES COUNCIL
BUILDING CONTRACTOR:	
CERTIFIER:	
STRUCTURAL ENGINEER:	
HYDRAULIC ENGINEER:	


REVISION	DESCRIPTION	DATE
A	DA DOCUMENTATION	15/05/17
B	DA DOCUMENTATION	15/10/22
B1	DA DOCUMENTATION	21/10/22
B2	DA DOCUMENTATION	31/10/22
B3	DA DOCUMENTATION	21/11/22
B4	DA DOCUMENTATION	24/01/23
B5	DA DOCUMENTATION	15/03/23
B6	DA DOCUMENTATION	30/04/23
B7	DA DOCUMENTATION	30/04/23
B8	DA DOCUMENTATION	02/05/23
B9	DA DOCUMENTATION	03/06/25

DESIGN BY:	BO PIOTROWSKI (M.ARCH)
14 NORTHMINSTER WAY RATHMINES, NSW 2283	PHONE: (+61) 0411 122 487
CLIENT:	Mick Wykrota
ADDRESS:	Lot 3, 14 Mirrool St, Narrabeen, NSW

PROJECT:	PROPOSED 14 MIRROOL ST LAND SUBDIVISION NEW DWELLING - LOT 3 (9C)
DRAWING TITLE:	PROPOSED LOWER GROUND FLOOR CONCEPT PLAN
SCALE:	1:100
DRAWN:	GP
CHECKED:	BP
DATE:	15/12/21
DRAWING NUMBER	0010A
ISSUE	B9





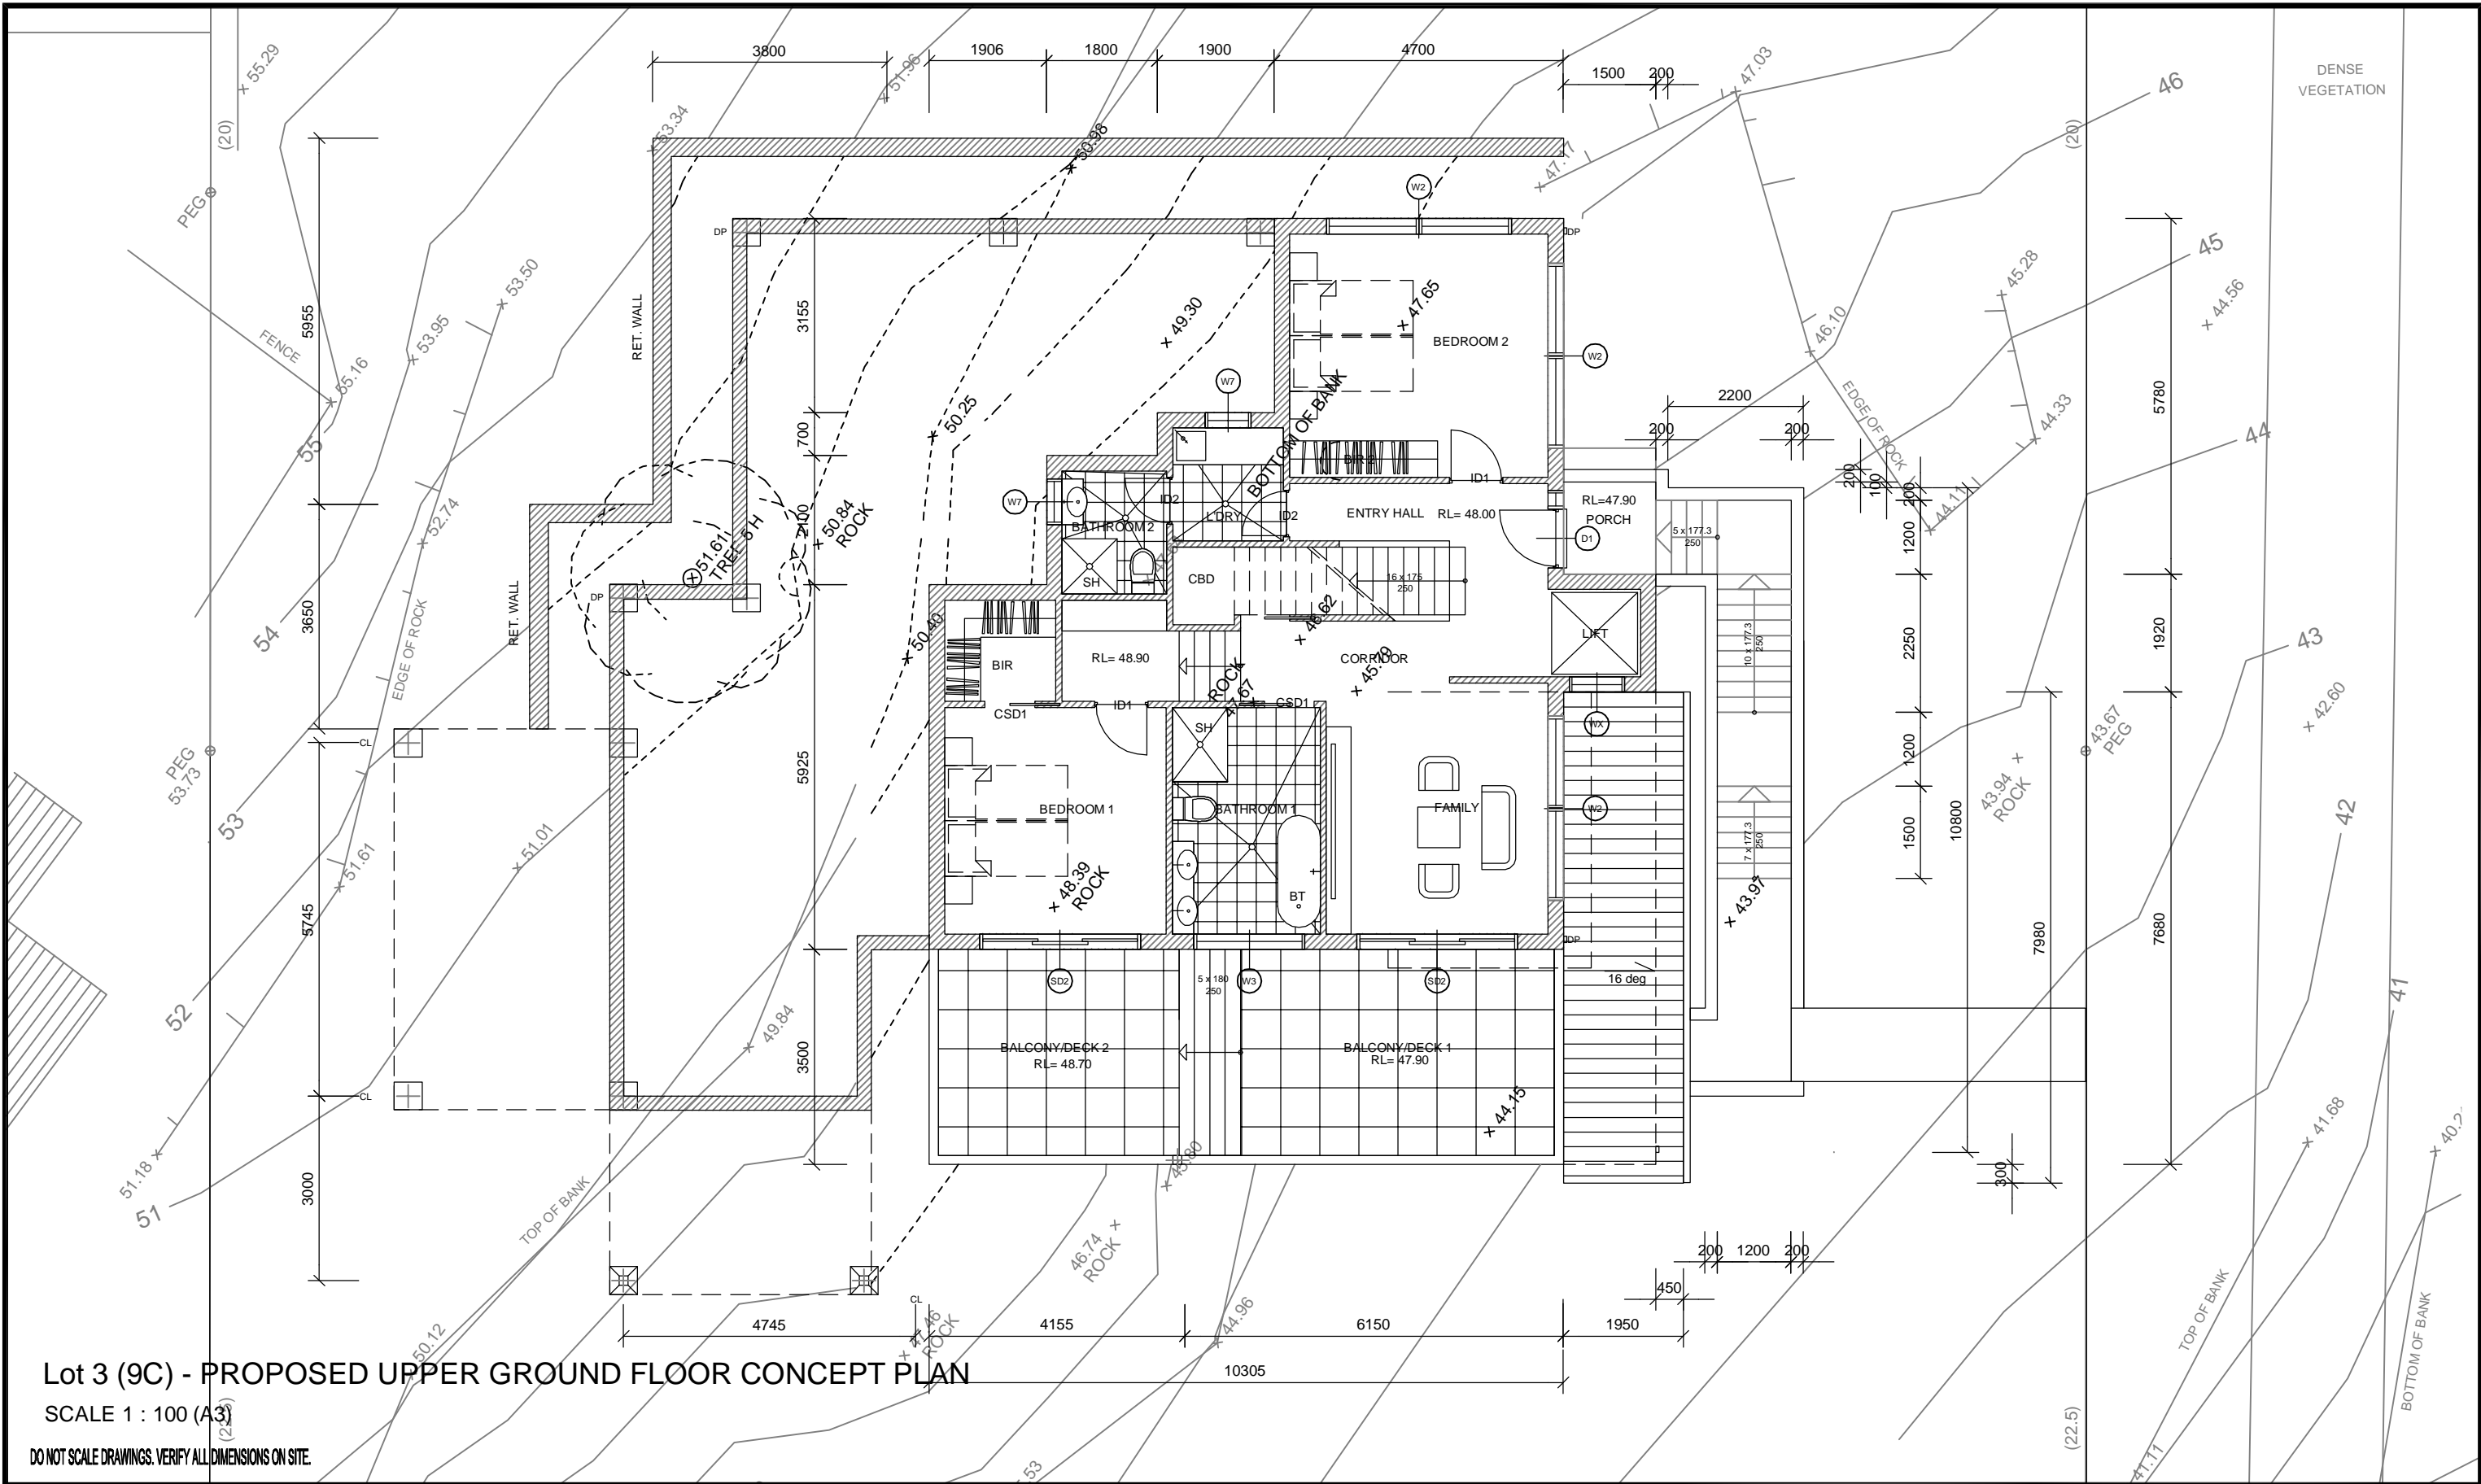

Lot 3 (9C) - PROPOSED UPPER GROUND FLOOR CONCEPT PLAN  
SCALE 1 : 100 (A3)

DO NOT SCALE DRAWINGS. VERIFY ALL DIMENSIONS ON SITE.

These drawings are subject to copyright and may not be copied, used or reproduced in any way without the express permission of the architect.

GENERAL NOTES

1. THIS DRAWING SHALL NOT BE SCALED.
2. THIS DRAWING SHALL BE READ IN CONJUNCTION WITH THE SPECIFICATION.
3. ALL DIMENSIONS, AS SHOWN ON DRAWINGS, SHALL BE CHECKED AND VERIFIED BY THE BUILDER BEFORE ANY CONSTRUCTION OR FABRICATION TO BE COMMENCED.
4. ANY PROPOSED AMENDMENTS OR VARIATIONS TO ORIGINAL DRAWINGS SHALL BE DISCUSSED AND APPROVED BY THE ARCHITECT.
5. ALL STRUCTURAL ELEMENTS SHALL BE DESIGNED AND CERTIFIED BY THE STRUCTURAL ENGINEER.

COUNCIL:  
NORTHERN BEACHES COUNCIL

BUILDING CONTRACTOR:

CERTIFIER:

STRUCTURAL ENGINEER:

HYDRAULIC ENGINEER:

REVISION	DESCRIPTION	DATE
A	DA DOCUMENTATION	15/05/17
B	DA DOCUMENTATION	15/10/22
B1	DA DOCUMENTATION	21/10/22
B2	DA DOCUMENTATION	31/10/22
B3	DA DOCUMENTATION	21/11/22
B4	DA DOCUMENTATION	24/01/24
B5	DA DOCUMENTATION	15/03/23
B6	DA DOCUMENTATION	30/04/23
B7	DA DOCUMENTATION	30/04/23
B8	DA DOCUMENTATION	03/06/25

DESIGN BY:

BO PIOTROWSKI (M.ARCH)

14 NORTHMINSTER WAY  
RATHMINES, NSW 2283

PHONE: (+61) 0411 122 487

CLIENT:

Mick Wykrota

ADDRESS:

Lot 3, 14 Mirrool St, Narrabeen, NSW

PROJECT:

PROPOSED 14 MIRROOL ST LAND SUBDIVISION  
NEW DWELLING - LOT 3 (9C)

DRAWING TITLE:


PROPOSED UPPER  
GROUND FLOOR CONCEPT PLAN

SCALE: 1:100  
DRAWN: GP  
CHECKED: BP  
DATE: 15/12/21

DRAWING NUMBER 002A

ISSUE B6



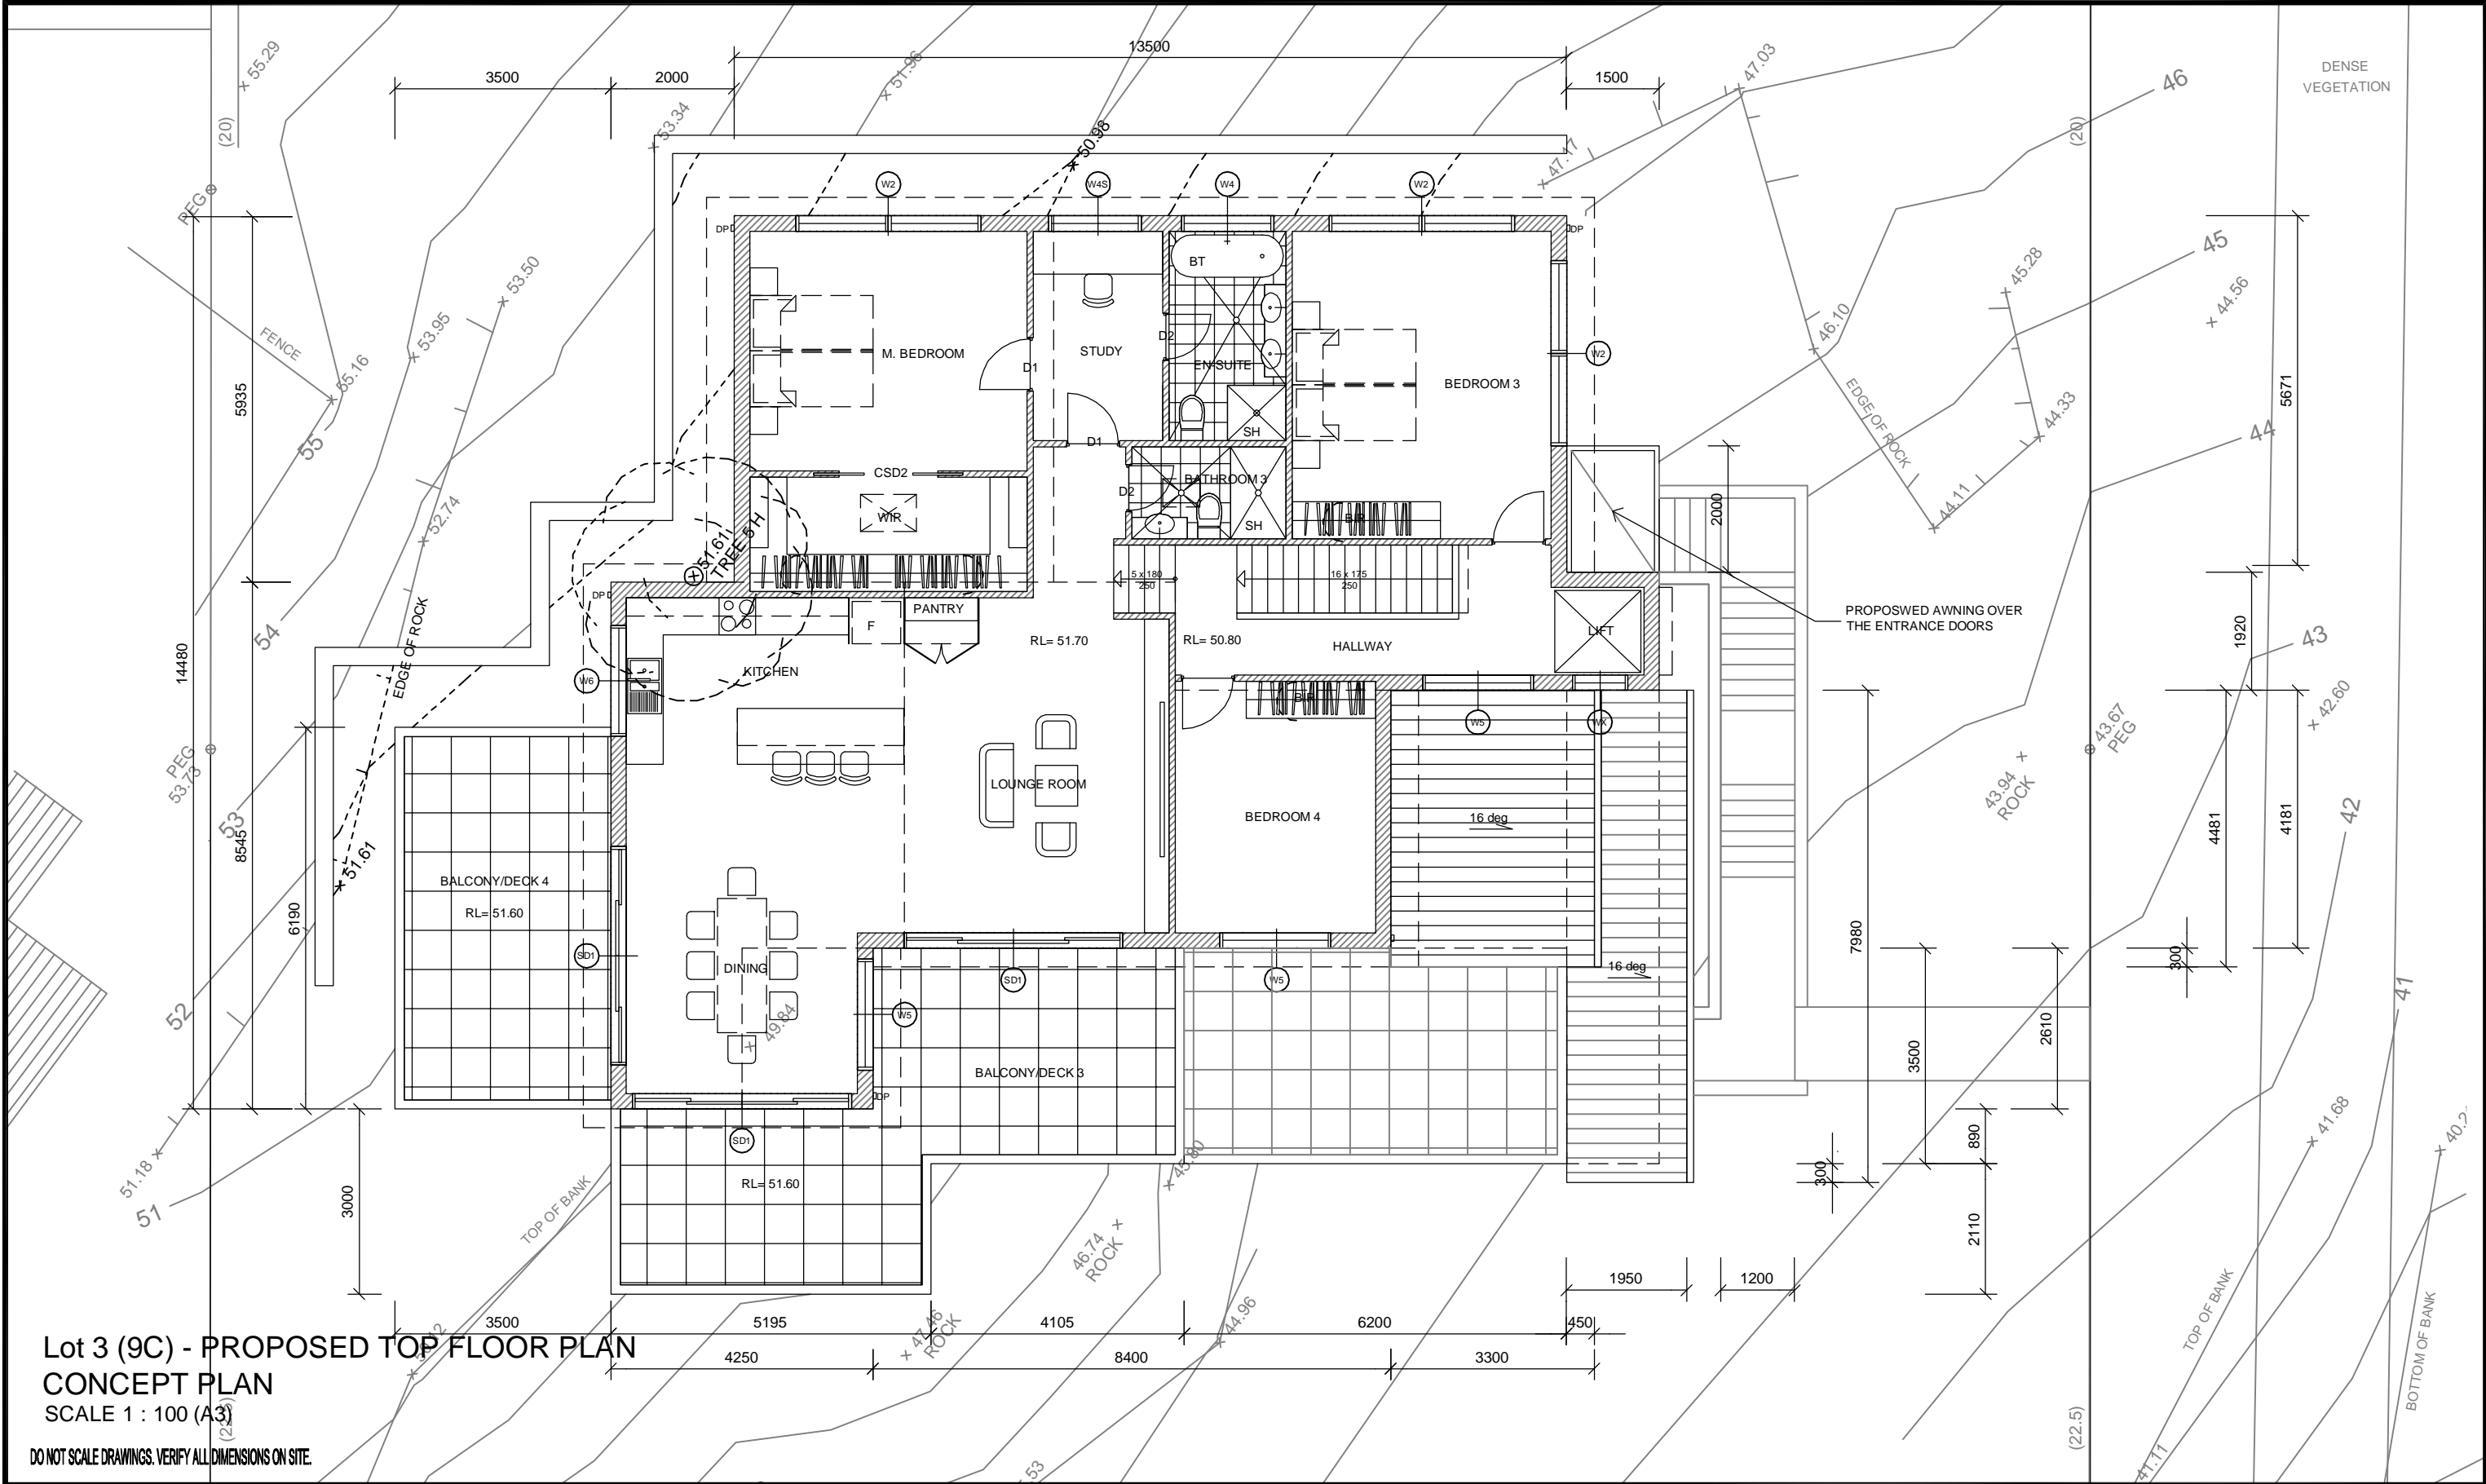

Lot 3 (9C) - PROPOSED TOP FLOOR PLAN  
CONCEPT PLAN  
SCALE 1 : 100 (A3)

DO NOT SCALE DRAWINGS. VERIFY ALL DIMENSIONS ON SITE.

These drawings are subject to copyright and may not be copied, used or reproduced in any way without the express permission of the architect.

GENERAL NOTES

1. THIS DRAWING SHALL NOT BE SCALED.
2. THIS DRAWING SHALL BE READ IN CONJUNCTION WITH THE SPECIFICATION.
3. ALL DIMENSIONS, AS SHOWN ON DRAWINGS, SHALL BE CHECKED AND VERIFIED BY THE BUILDER BEFORE ANY CONSTRUCTION OR FABRICATION TO BE COMMENCED.
4. ANY PROPOSED AMENDMENTS OR VARIATIONS TO ORIGINAL DRAWINGS SHALL BE DISCUSSED AND APPROVED BY THE ARCHITECT.
5. ALL STRUCTURAL ELEMENTS SHALL BE DESIGNED AND CERTIFIED BY THE STRUCTURAL ENGINEER.

COUNCIL:  
NORTHERN BEACHES COUNCIL

BUILDING CONTRACTOR:

CERTIFIER:

STRUCTURAL ENGINEER:

HYDRAULIC ENGINEER:

REVISION	DESCRIPTION	DATE
A	DA DOCUMENTATION	15/05/17
B	DA DOCUMENTATION	15/10/22
B1	DA DOCUMENTATION	21/10/22
B2	DA DOCUMENTATION	31/10/22
B3	DA DOCUMENTATION	21/11/22
B4	DA DOCUMENTATION	24/01/23
B5	DA DOCUMENTATION	15/03/23
B6	DA DOCUMENTATION	30/04/23
B7	DA DOCUMENTATION	30/04/23

DESIGN BY:

BO PIOTROWSKI (M.ARCH)

14 NORTHMINSTER WAY  
RATHMINES, NSW 2283

PHONE: (+61) 0411 122 487

CLIENT:

Mick Wykrota

ADDRESS:

Lot 3, 14 Mirrool St, Narrabeen, NSW

PROJECT:

PROPOSED 14 MIRROOL ST LAND SUBDIVISION  
NEW DWELLING - LOT 3 (9C)

DRAWING TITLE:


PROPOSED TOP FLOOR CONCEPT PLAN

SCALE: 1:100  
DRAWN: GP  
CHECKED: BP  
DATE: 15/12/21

DRAWING NUMBER 003A

ISSUE B7



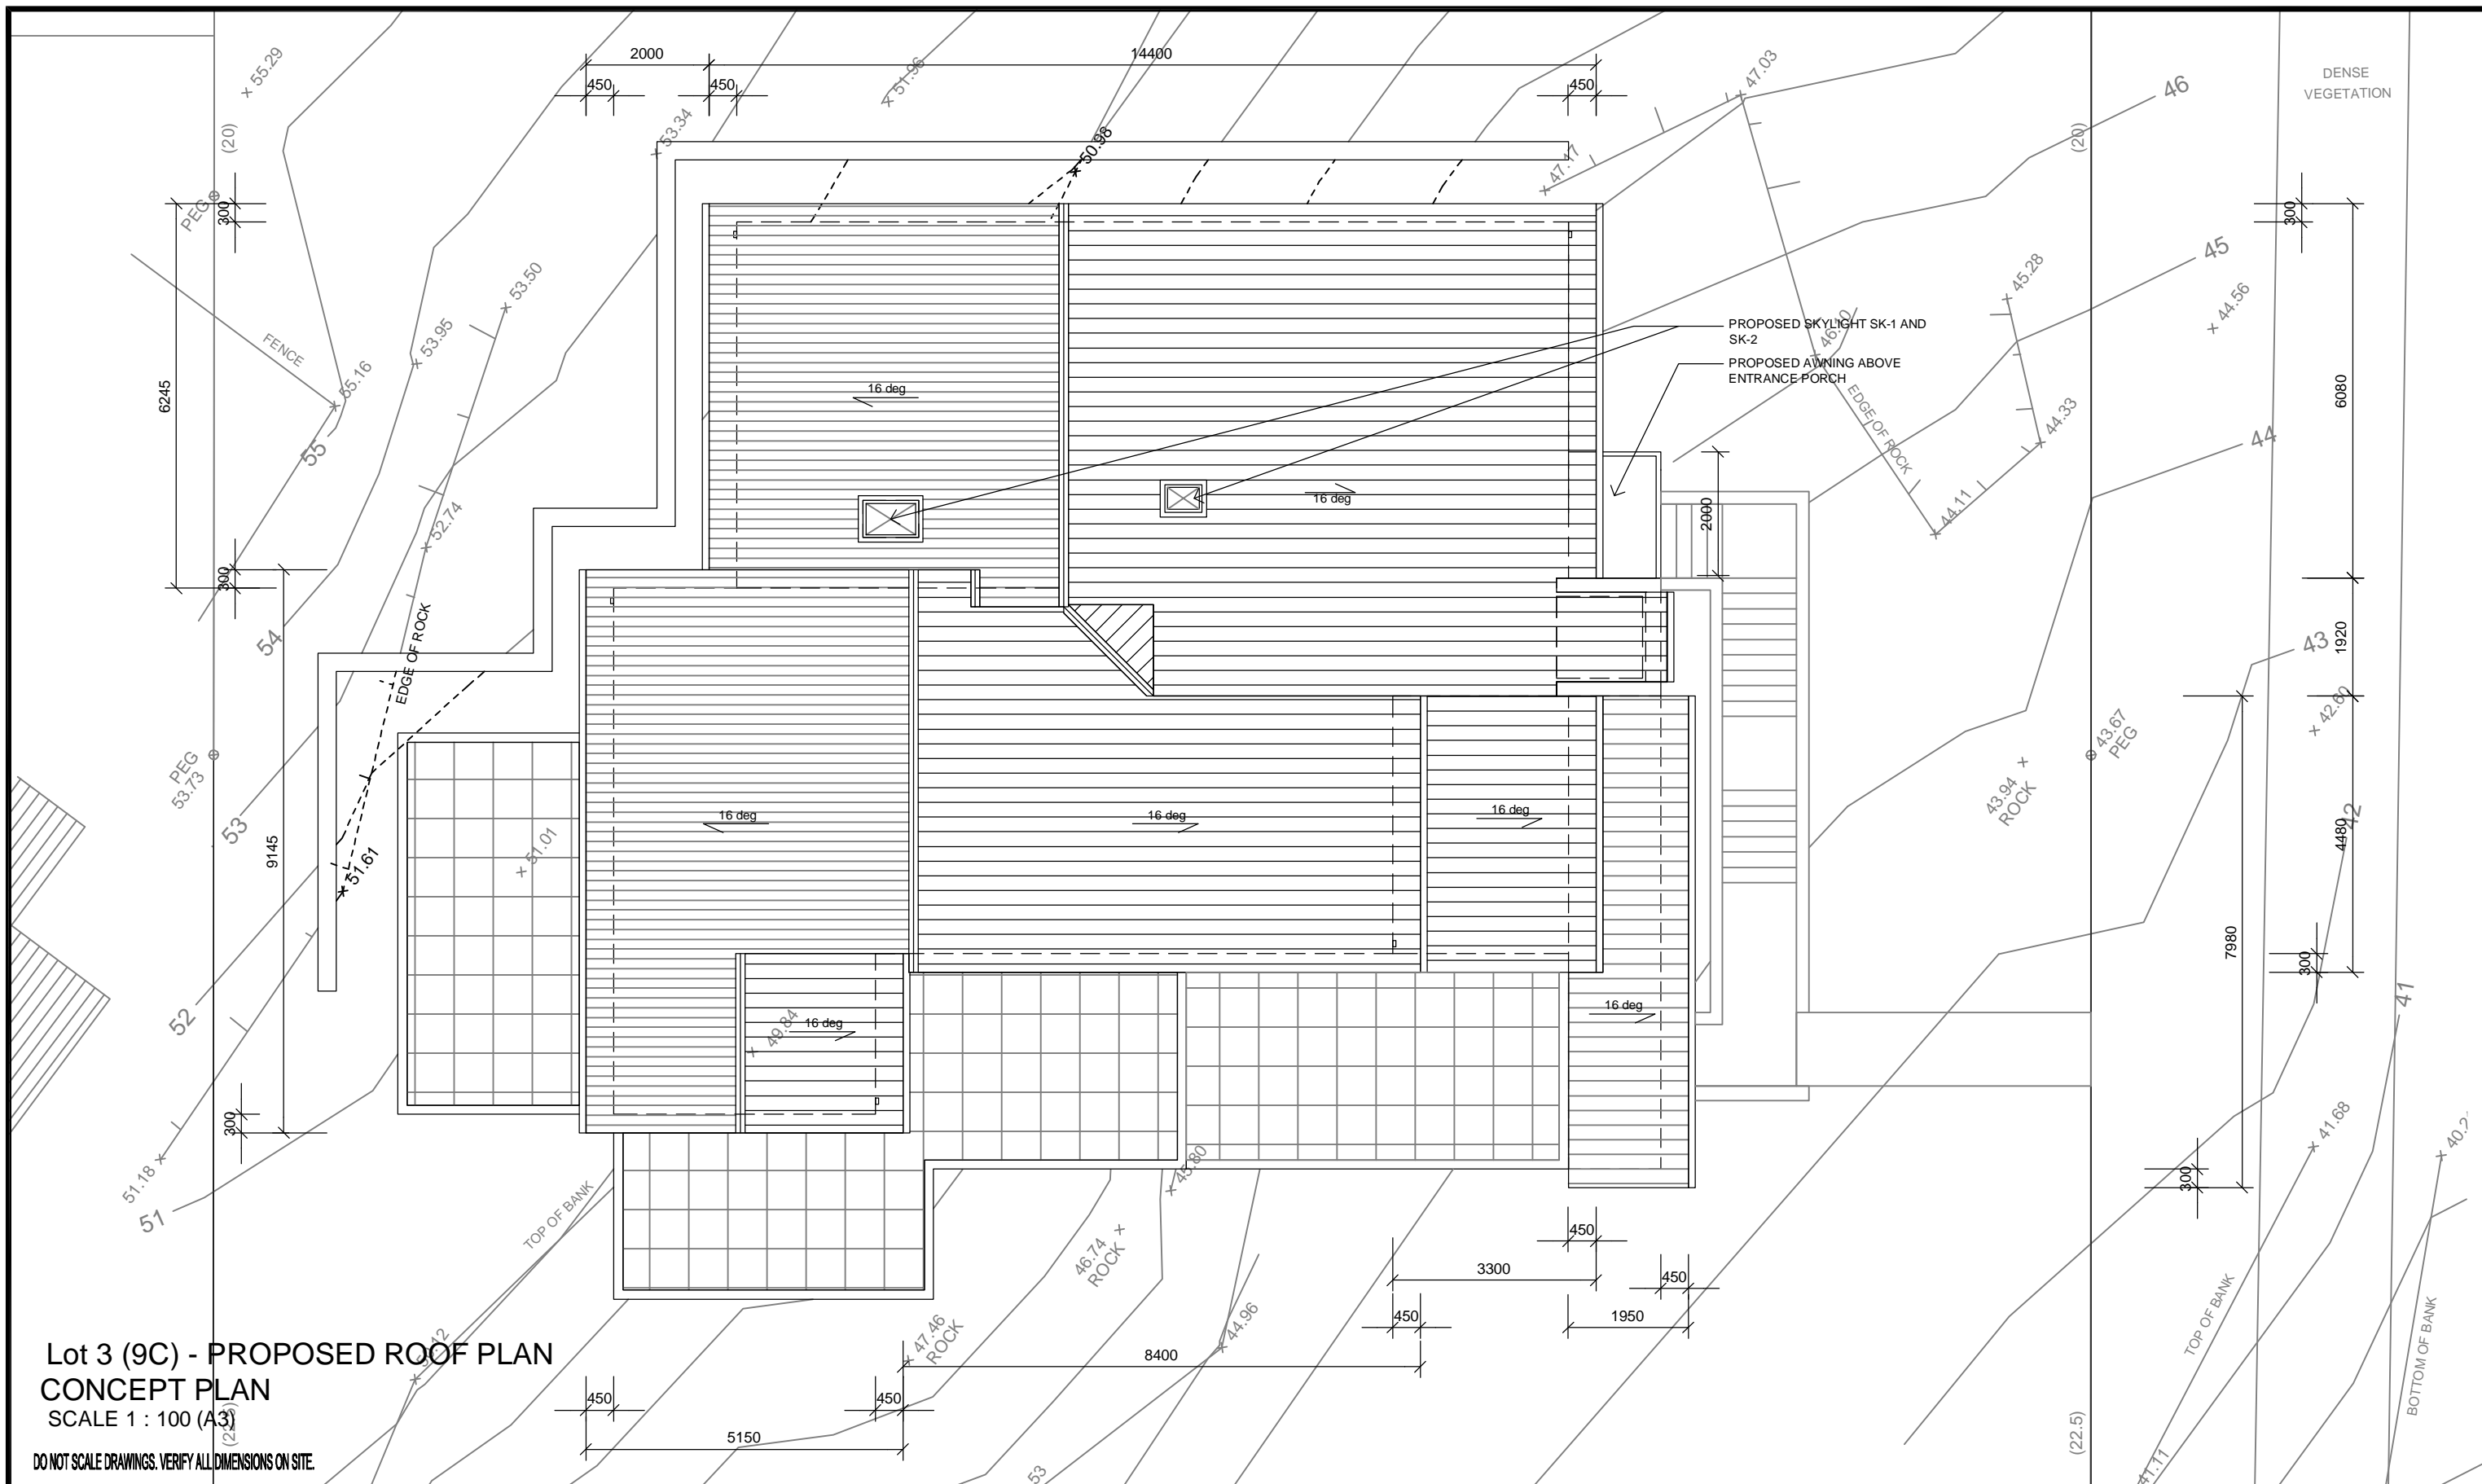

**DO NOT SCALE DRAWINGS. VERIFY ALL DIMENSIONS ON SITE.**

## GENERAL NOTES


**COUNCIL:** NORTHERN BEACHES COUNCIL

REVISION	DESCRIPTION	DATE
A	DA DOCUMENTATION	15/05/17
B	DA DOCUMENTATION	15/10/22
B1	DA DOCUMENTATION	21/10/22
B2	DA DOCUMENTATION	31/10/22
B3	DA DOCUMENTATION	21/11/22
B4	DA DOCUMENTATION	24/01/23
B5	DA DOCUMENTATION	15/03/23
B6	DA DOCUMENTATION	30/04/23
B7	DA DOCUMENTATION	30/04/23

**PROJECT:**

ISSUE B7



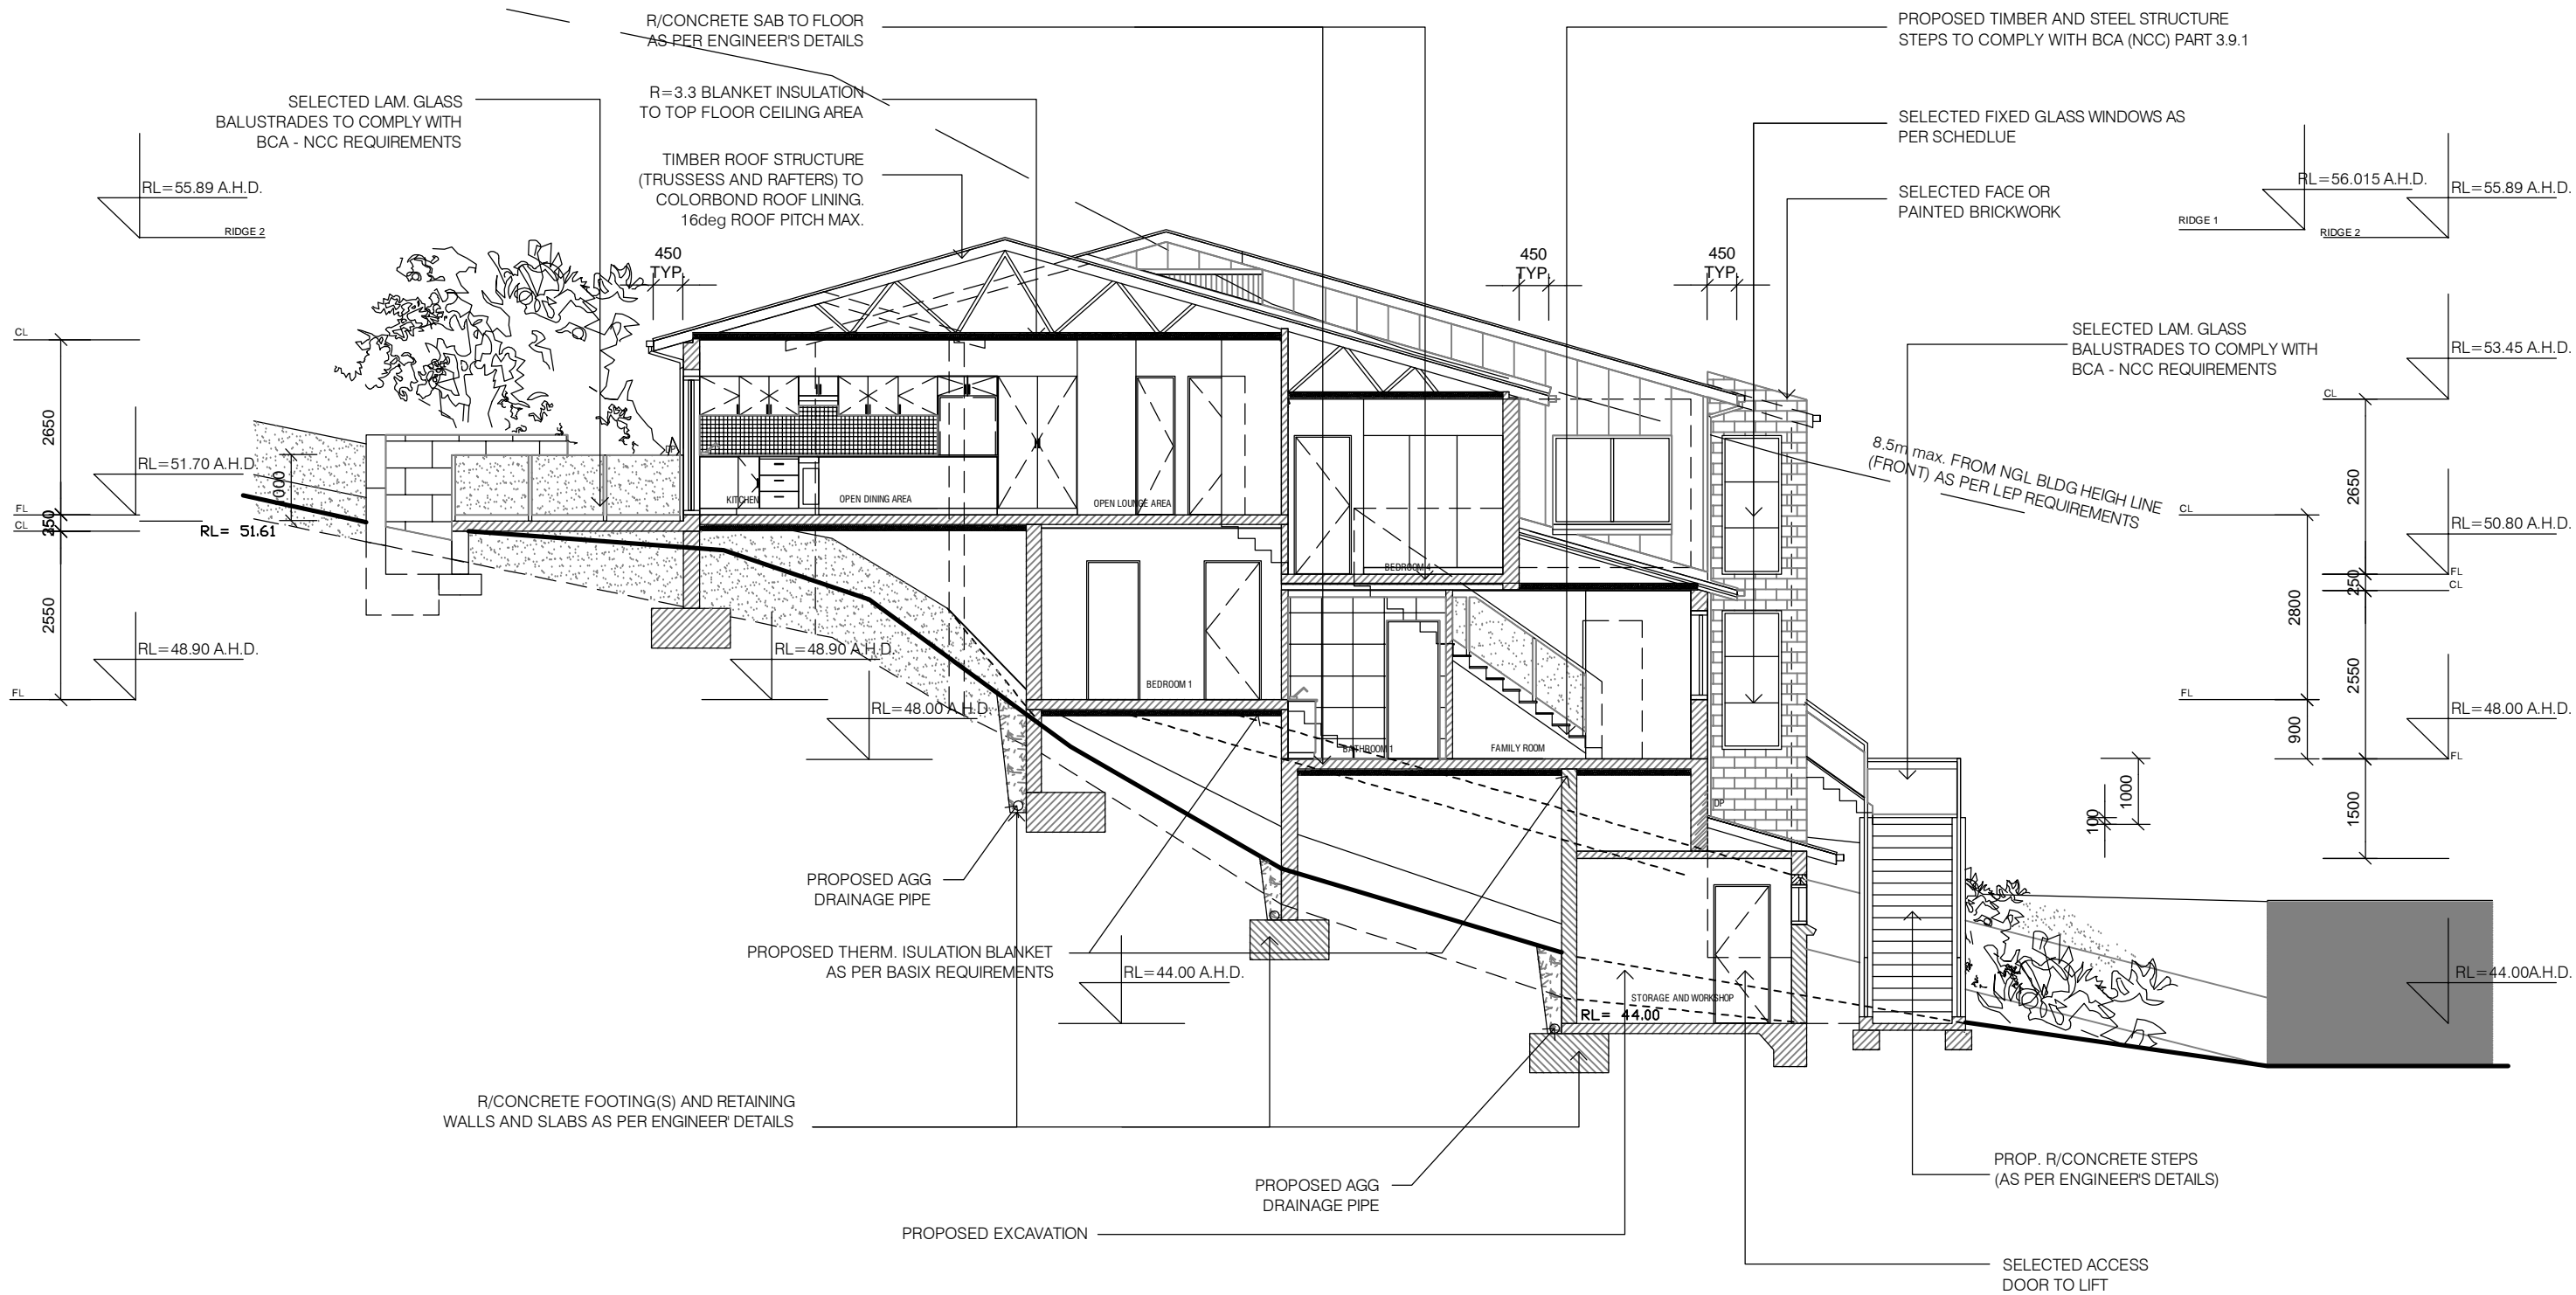

Lot 3 (9C) - PROPOSED SECTION A - A  
CONCEPT PLAN  
SCALE 1 : 100 (A3)

DO NOT SCALE DRAWINGS. VERIFY ALL DIMENSIONS ON SITE.

These drawings are subject to copyright and may not be copied, used or reproduced in any way without the express permission of the architect.

GENERAL NOTES

1. THIS DRAWING SHALL NOT BE SCALED.
2. THIS DRAWING SHALL BE READ IN CONJUNCTION WITH THE SPECIFICATION.
3. ALL DIMENSIONS, AS SHOWN ON DRAWINGS, SHALL BE CHECKED AND VERIFIED BY THE BUILDER BEFORE ANY CONSTRUCTION OR FABRICATION TO BE COMMENCED.
4. ANY PROPOSED AMENDMENTS OR VARIATIONS TO ORIGINAL DRAWINGS SHALL BE DISCUSSED AND APPROVED BY THE ARCHITECT.
5. ALL STRUCTURAL ELEMENTS SHALL BE DESIGNED AND CERTIFIED BY THE STRUCTURAL ENGINEER.

COUNCIL:  
NORTHERN BEACHES COUNCIL

BUILDING CONTRACTOR:

CERTIFIER:

STRUCTURAL ENGINEER:

HYDRAULIC ENGINEER:

REVISION	DESCRIPTION	DATE
A	DA DOCUMENTATION	11/01/22
B	DA DOCUMENTATION	15/10/22
B1	DA DOCUMENTATION	21/10/22
B2	DA DOCUMENTATION	31/10/22
B3	DA DOCUMENTATION	21/11/22
B4	DA DOCUMENTATION	24/01/23
B5	DA DOCUMENTATION	15/03/23
B6	DA DOCUMENTATION	30/04/23
B7	DA DOCUMENTATION	30/04/23
B8	DA DOCUMENTATION	02/05/23

DESIGN BY:

BO PIOTROWSKI (M.ARCH)

14 NORTHMINSTER WAY  
RATHMINES, NSW 2283

PHONE: (+61) 0411 122 487

CLIENT:

Mick Wykrota

ADDRESS:

Lot 3, 14 Mirrool St, Narrabeen, NSW

PROJECT:

PROPOSED 14 MIRROOL ST LAND SUBDIVISION  
NEW DWELLING - LOT 3 (9C)

DRAWING TITLE:


PROPOSED SECTION A - A CONCEPT PLAN

SCALE: 1:100  
DRAWN: GP  
CHECKED: BP  
DATE: 12/01/22

DRAWING NUMBER 005A

ISSUE B6



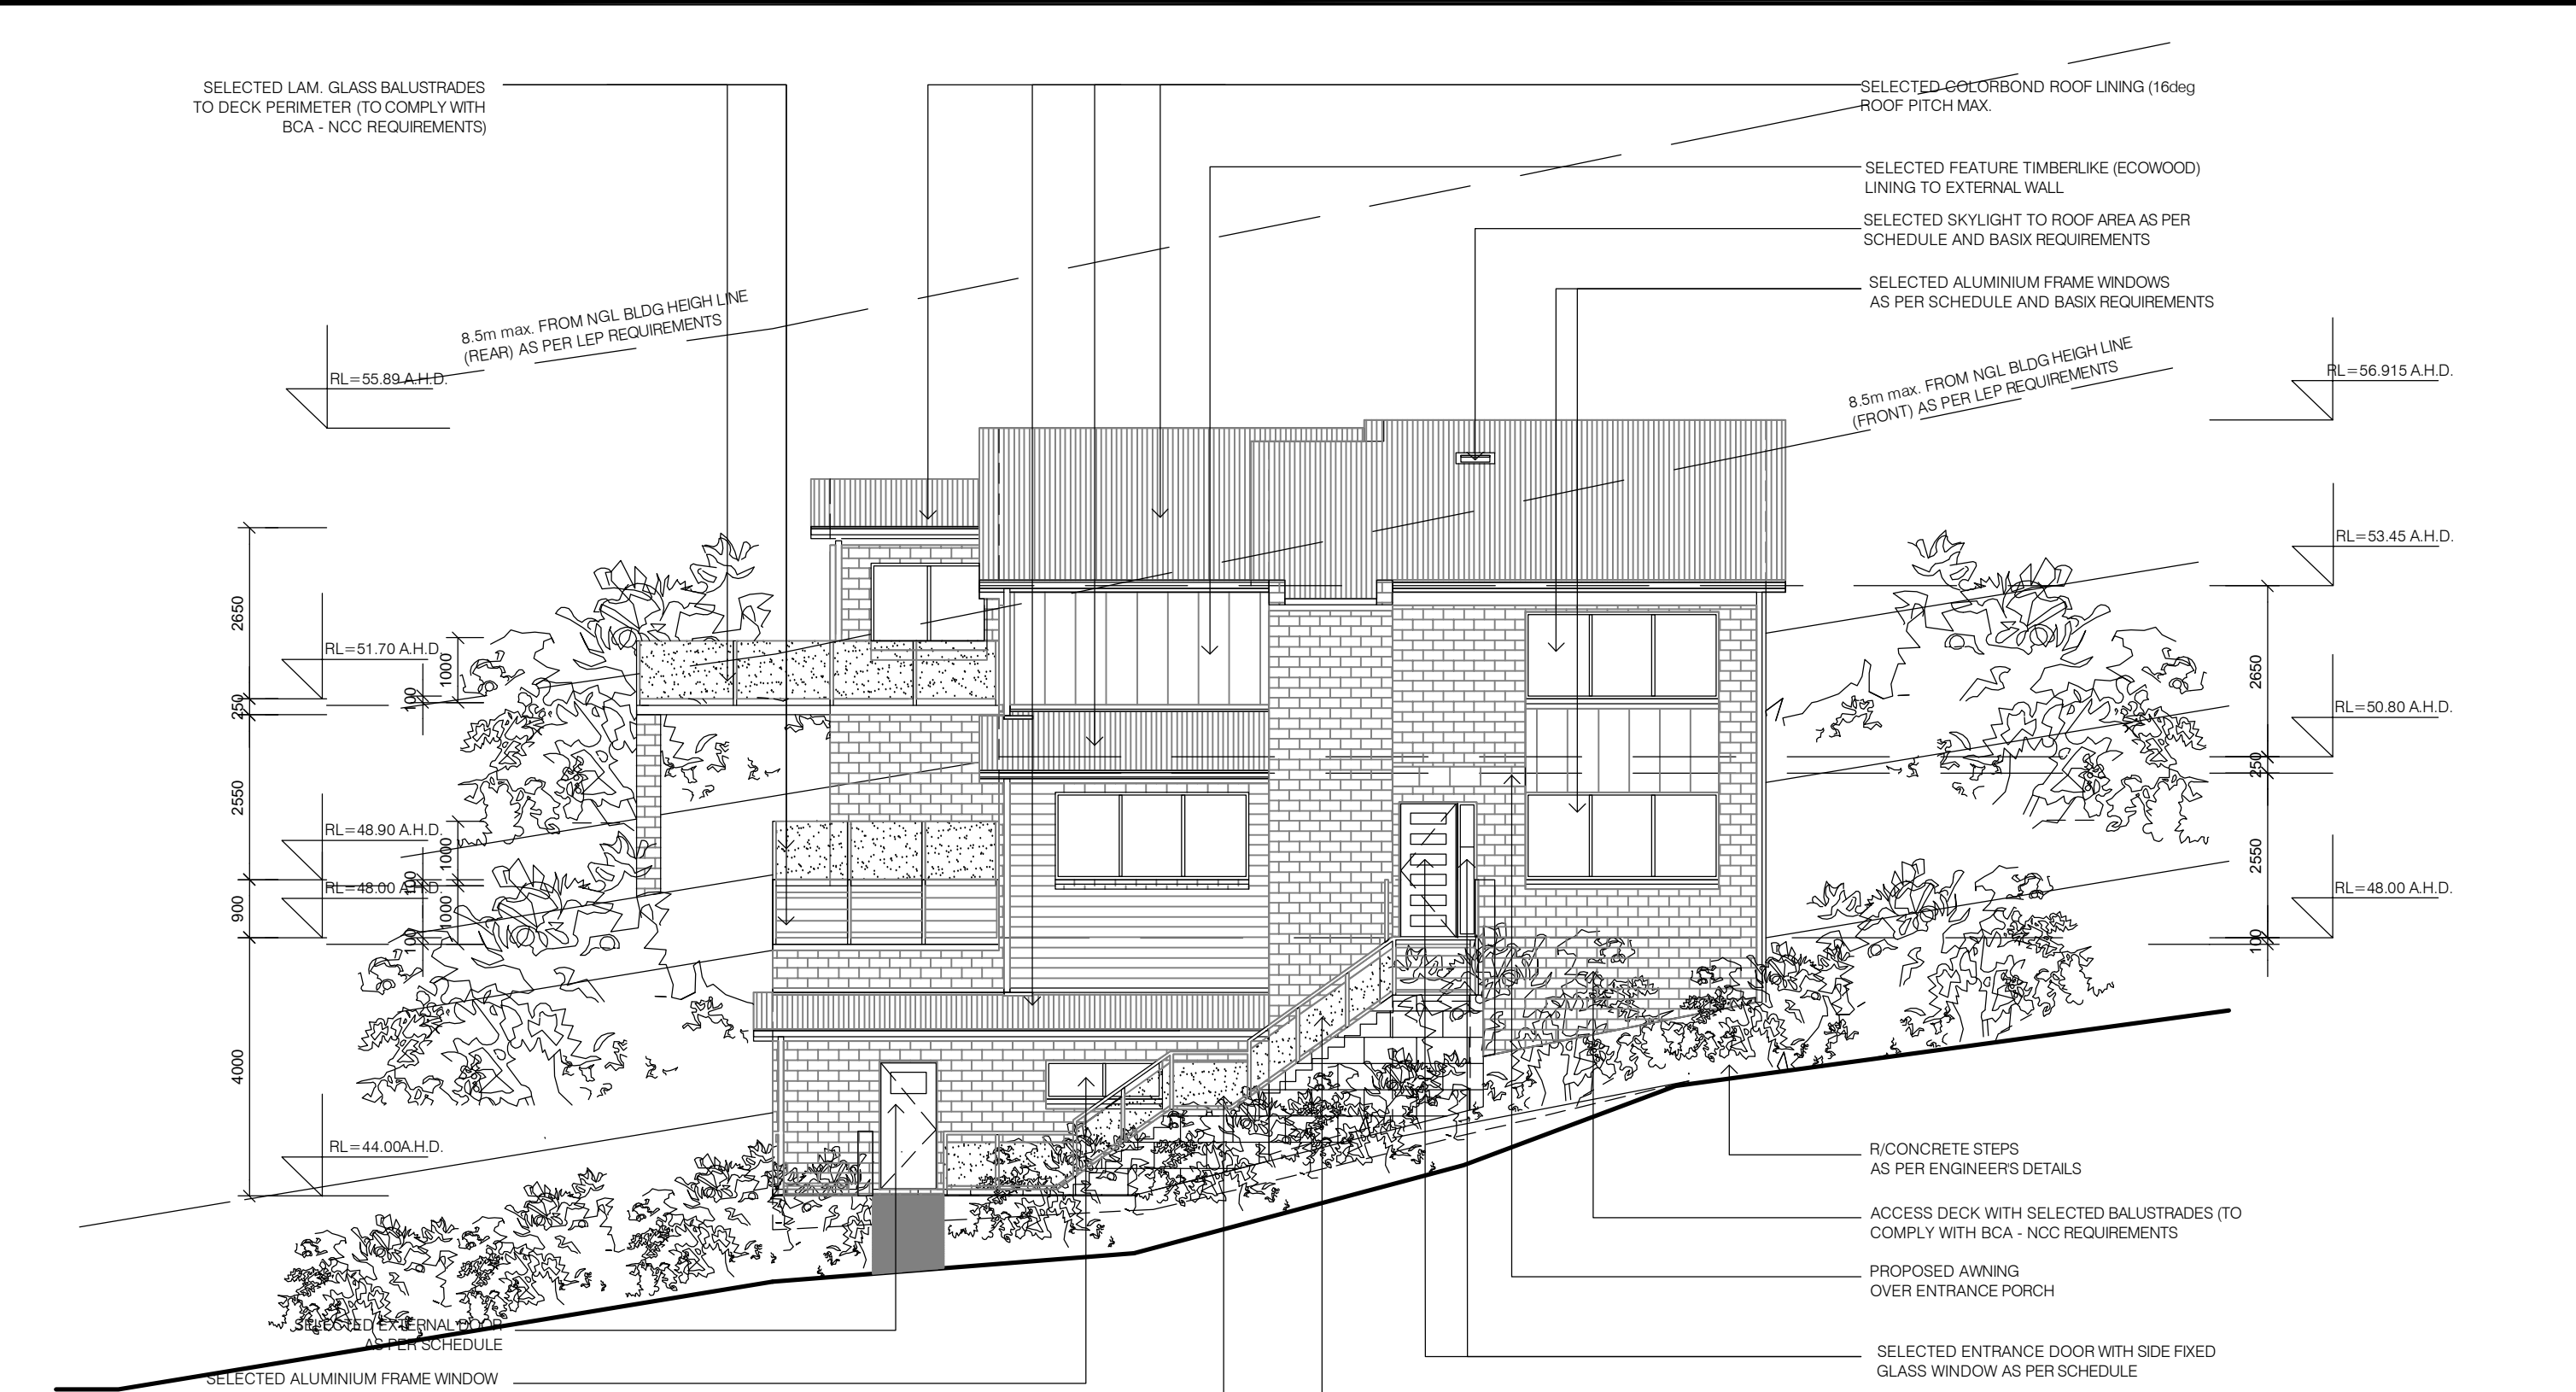

Lot 3 (9C) - PROPOSED FRONT (EAST) ELEVATION  
CONCEPT PLAN  
SCALE 1 : 100 (A3)


DO NOT SCALE DRAWINGS. VERIFY ALL DIMENSIONS ON SITE.

NOTE:  
ALL DIMENSIONS AND LEVELS TO VERIFY WITH SITE SURVEY

<div>These drawings are subject to copyright and may not be copied, used or reproduced in any way without the express permission of the architect.</div> <div>GENERAL NOTES</div> <div><div>1. THIS DRAWING SHALL NOT BE SCALED.</div><div>2. THIS DRAWING SHALL BE READ IN CONJUNCTION WITH THE SPECIFICATION.</div><div>3. ALL DIMENSIONS, AS SHOWN ON DRAWINGS, SHALL BE CHECKED AND VERIFIED BY THE BUILDER BEFORE ANY CONSTRUCTION OR FABRICATION TO BE COMMENCED.</div><div>4. ANY PROPOSED AMENDMENTS OR VARIATIONS TO ORIGINAL DRAWINGS SHALL BE DISCUSSED AND APPROVED BY THE ARCHITECT.</div><div>5. ALL STRUCTURAL ELEMENTS SHALL BE DESIGNED AND CERTIFIED BY THE STRUCTURAL ENGINEER.</div></div>	<div>COUNCIL:</div> <div>NORTHERN BEACHES COUNCIL</div> <div>BUILDING CONTRACTOR:</div> <div>CERTIFIER:</div> <div>STRUCTURAL ENGINEER:</div> <div>HYDRAULIC ENGINEER:</div>	<table><tr><th>REVISION</th><th>DESCRIPTION</th><th>DATE</th></tr><tr><td>A</td><td>DA DOCUMENTATION</td><td>13/01/22</td></tr><tr><td>B</td><td>DA DOCUMENTATION</td><td>15/10/22</td></tr><tr><td>B1</td><td>DA DOCUMENTATION</td><td>21/10/22</td></tr><tr><td>B2</td><td>DA DOCUMENTATION</td><td>31/10/22</td></tr><tr><td>B3</td><td>DA DOCUMENTATION</td><td>21/11/22</td></tr><tr><td>B4</td><td>DA DOCUMENTATION</td><td>24/01/23</td></tr><tr><td>B5</td><td>DA DOCUMENTATION</td><td>30/04/23</td></tr><tr><td>B6</td><td>DA DOCUMENTATION</td><td>30/04/23</td></tr><tr><td></td><td></td><td></td></tr><tr><td></td><td></td><td></td></tr><tr><td></td><td></td><td></td></tr><tr><td></td><td></td><td></td></tr></table>	REVISION	DESCRIPTION	DATE	A	DA DOCUMENTATION	13/01/22	B	DA DOCUMENTATION	15/10/22	B1	DA DOCUMENTATION	21/10/22	B2	DA DOCUMENTATION	31/10/22	B3	DA DOCUMENTATION	21/11/22	B4	DA DOCUMENTATION	24/01/23	B5	DA DOCUMENTATION	30/04/23	B6	DA DOCUMENTATION	30/04/23													<div>DESIGN BY:</div> <div>BO PIOTROWSKI (M.ARCH)</div> <div>14 NORTHMINSTER WAY RATHMINES, NSW 2283</div> <div>PHONE: (+61) 0411 122 487</div> <div>CLIENT:</div> <div>Mick Wykrota</div> <div>ADDRESS:</div> <div>Lot 3, 14 Mirrool St, Narrabeen, NSW</div>	<div>PROJECT:</div> <div>PROPOSED 14 MIRROOL ST LAND SUBDIVISION NEW DWELLING - LOT 3 (9C)</div> <div>DRAWING TITLE:</div> <div>PROPOSED FRONT (EAST) ELEVATION CONCEPT PLAN</div> <div>SCALE: 1:100</div> <div>DRAWN: GP</div> <div>CHECKED: BP</div> <div>DATE: 12/01/22</div> <div>DRAWING NUMBER 006A</div> <div>ISSUE B6</div>
	REVISION	DESCRIPTION	DATE	
	A	DA DOCUMENTATION	13/01/22	
	B	DA DOCUMENTATION	15/10/22	
	B1	DA DOCUMENTATION	21/10/22	
	B2	DA DOCUMENTATION	31/10/22	
	B3	DA DOCUMENTATION	21/11/22	
	B4	DA DOCUMENTATION	24/01/23	
	B5	DA DOCUMENTATION	30/04/23	
	B6	DA DOCUMENTATION	30/04/23	





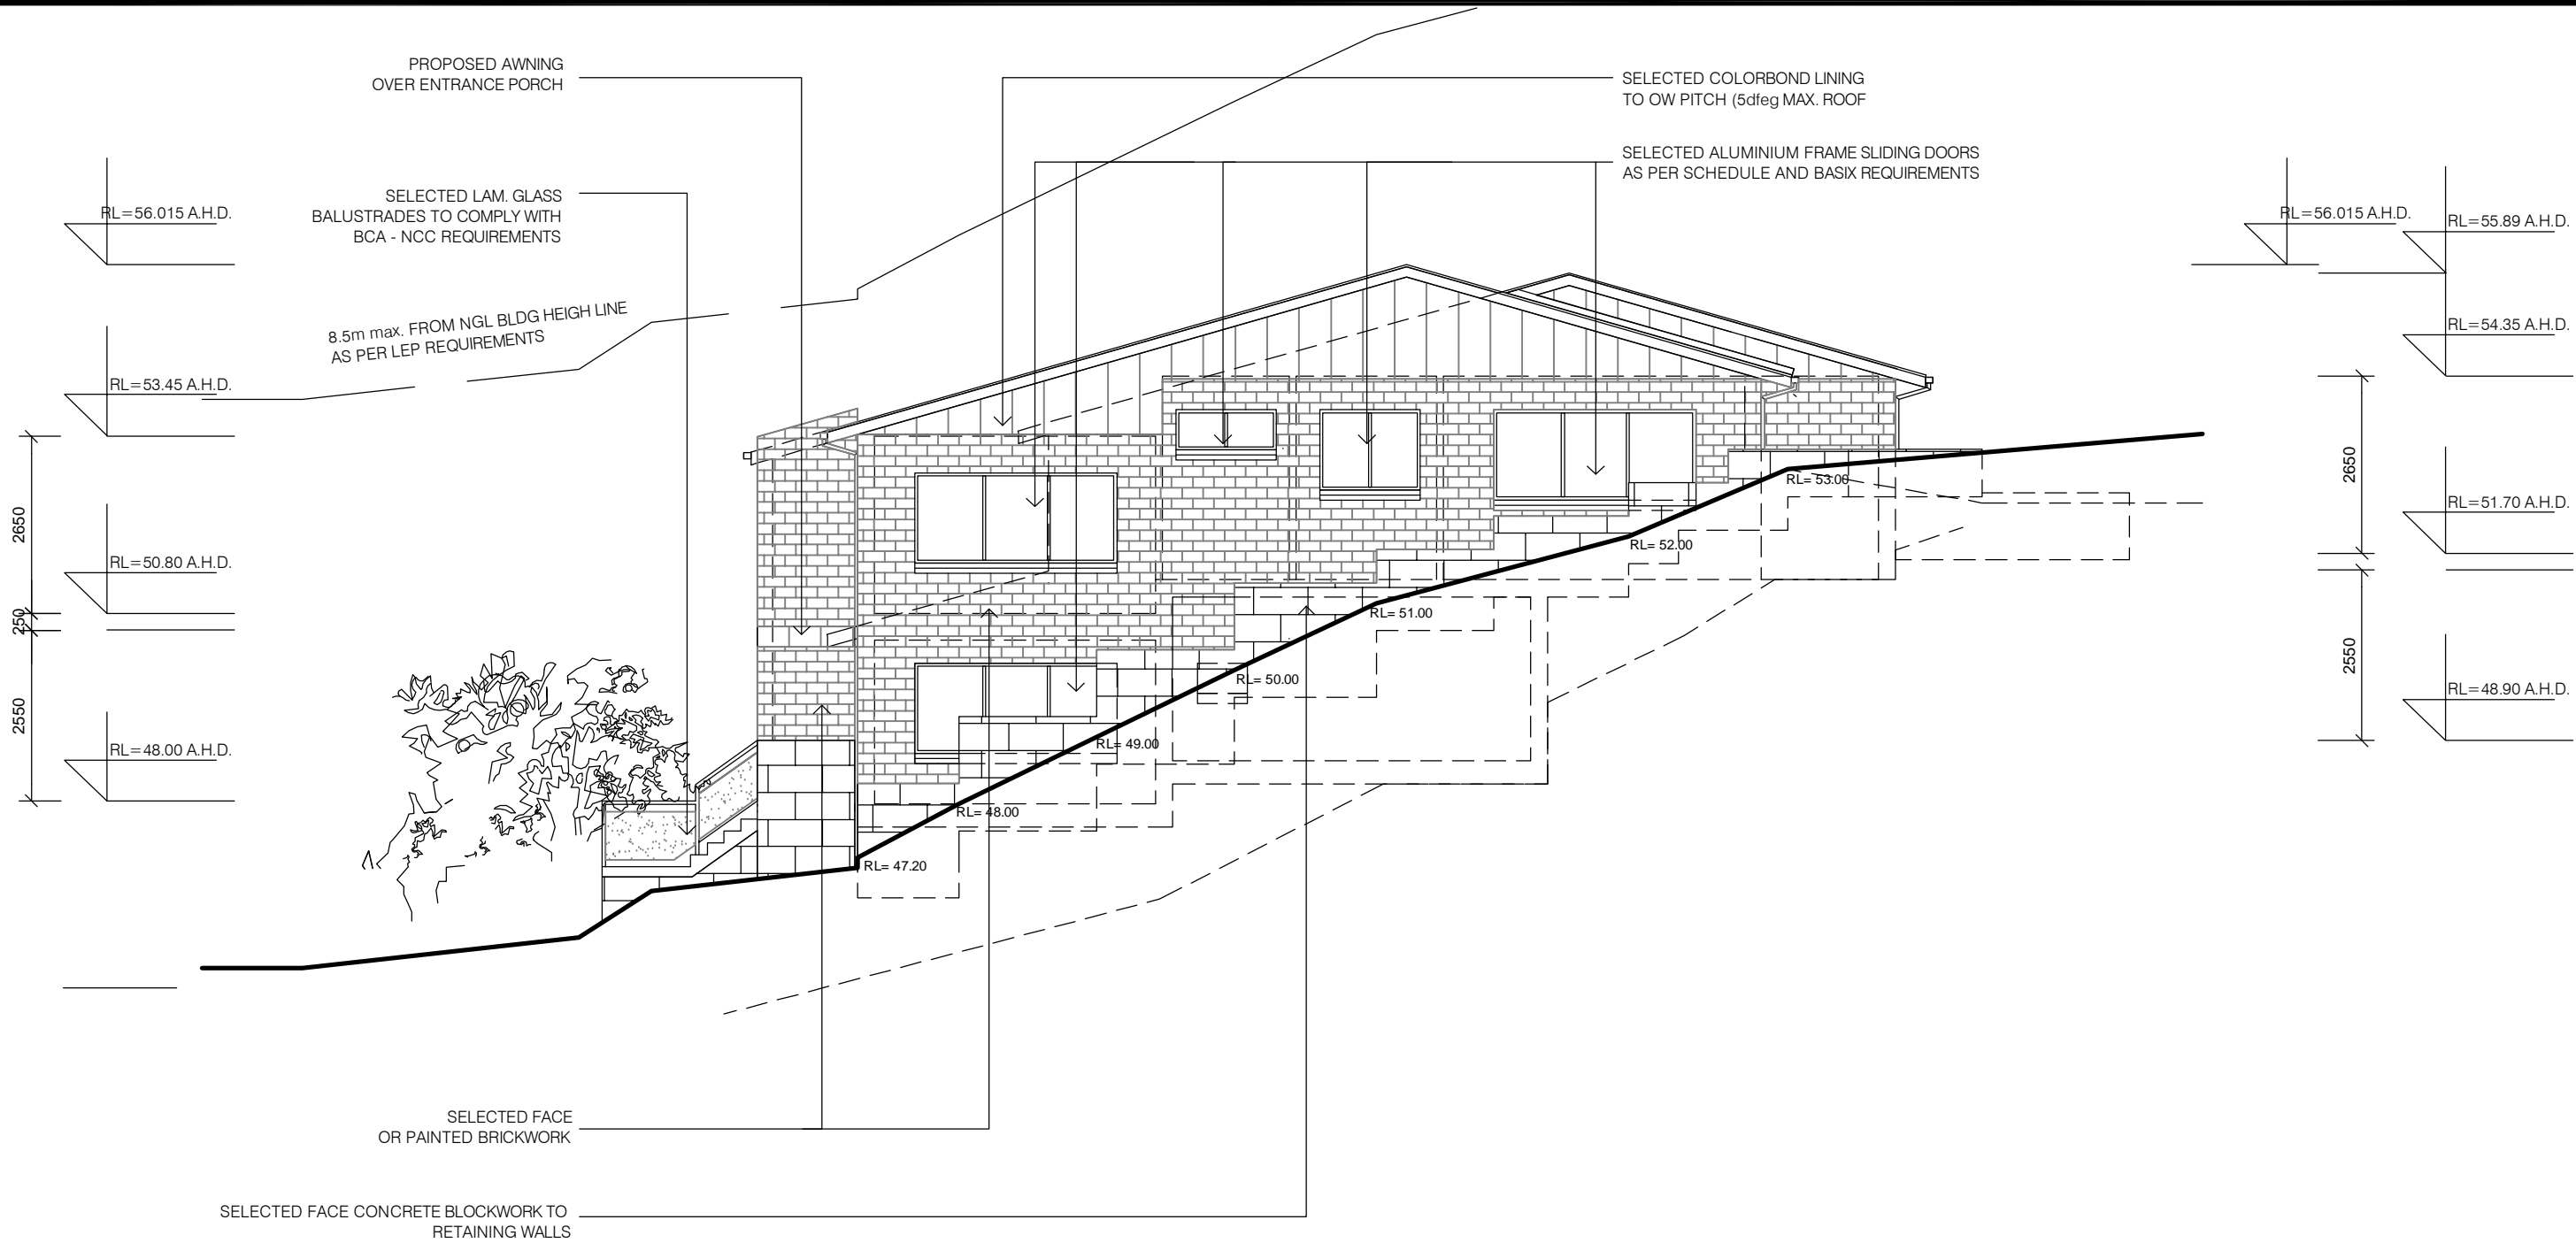

Lot 3 (9C) - PROPOSED SIDE (NORTH) ELEVATION  
CONCEPT PLAN  
SCALE 1 : 100 (A3)

DO NOT SCALE DRAWINGS. VERIFY ALL DIMENSIONS ON SITE.

NOTE:  
ALL DIMENSIONS AND LEVELS TO VERIFY WITH SITE SURVEY

These drawings are subject to copyright and may not be copied, used or reproduced in any way without the express permission of the architect.

GENERAL NOTES

1. THIS DRAWING SHALL NOT BE SCALED.
2. THIS DRAWING SHALL BE READ IN CONJUNCTION WITH THE SPECIFICATION.
3. ALL DIMENSIONS, AS SHOWN ON DRAWINGS, SHALL BE CHECKED AND VERIFIED BY THE BUILDER BEFORE ANY CONSTRUCTION OR FABRICATION TO BE COMMENCED.
4. ANY PROPOSED AMENDMENTS OR VARIATIONS TO ORIGINAL DRAWINGS SHALL BE DISCUSSED AND APPROVED BY THE ARCHITECT.
5. ALL STRUCTURAL ELEMENTS SHALL BE DESIGNED AND CERTIFIED BY THE STRUCTURAL ENGINEER.

COUNCIL:  
NORTHERN BEACHES COUNCIL

BUILDING CONTRACTOR:

CERTIFIER:

STRUCTURAL ENGINEER:

HYDRAULIC ENGINEER:

REVISION	DESCRIPTION	DATE
A	DA DOCUMENTATION	13/01/22
B	DA DOCUMENTATION	01/11/22
B1	DA DOCUMENTATION	21/11/22
B2	DA DOCUMENTATION	24/01/23
B3	DA DOCUMENTATION	30/04/23
B4	DA DOCUMENTATION	30/04/23
B5	DA DOCUMENTATION	02/05/23

DESIGN BY:

BO PIOTROWSKI (M.ARCH)

14 NORTHMINSTER WAY  
RATHMINES, NSW 2283

PHONE: (+61) 0411 122 487

CLIENT:

Mick Wykrota

ADDRESS:

Lot 3, 14 Mirrool St, Narrabeen, NSW

PROJECT:

PROPOSED 14 MIRROOL ST LAND SUBDIVISION  
NEW DWELLING - LOT 3 (9C)


DRAWING TITLE:

PROPOSED SIDE (NORTH) ELEVATION  
CONCEPT PLAN

SCALE: 1:100  
DRAWN: GP  
CHECKED: BP  
DATE: 13/01/22

DRAWING NUMBER 008A

ISSUE B5

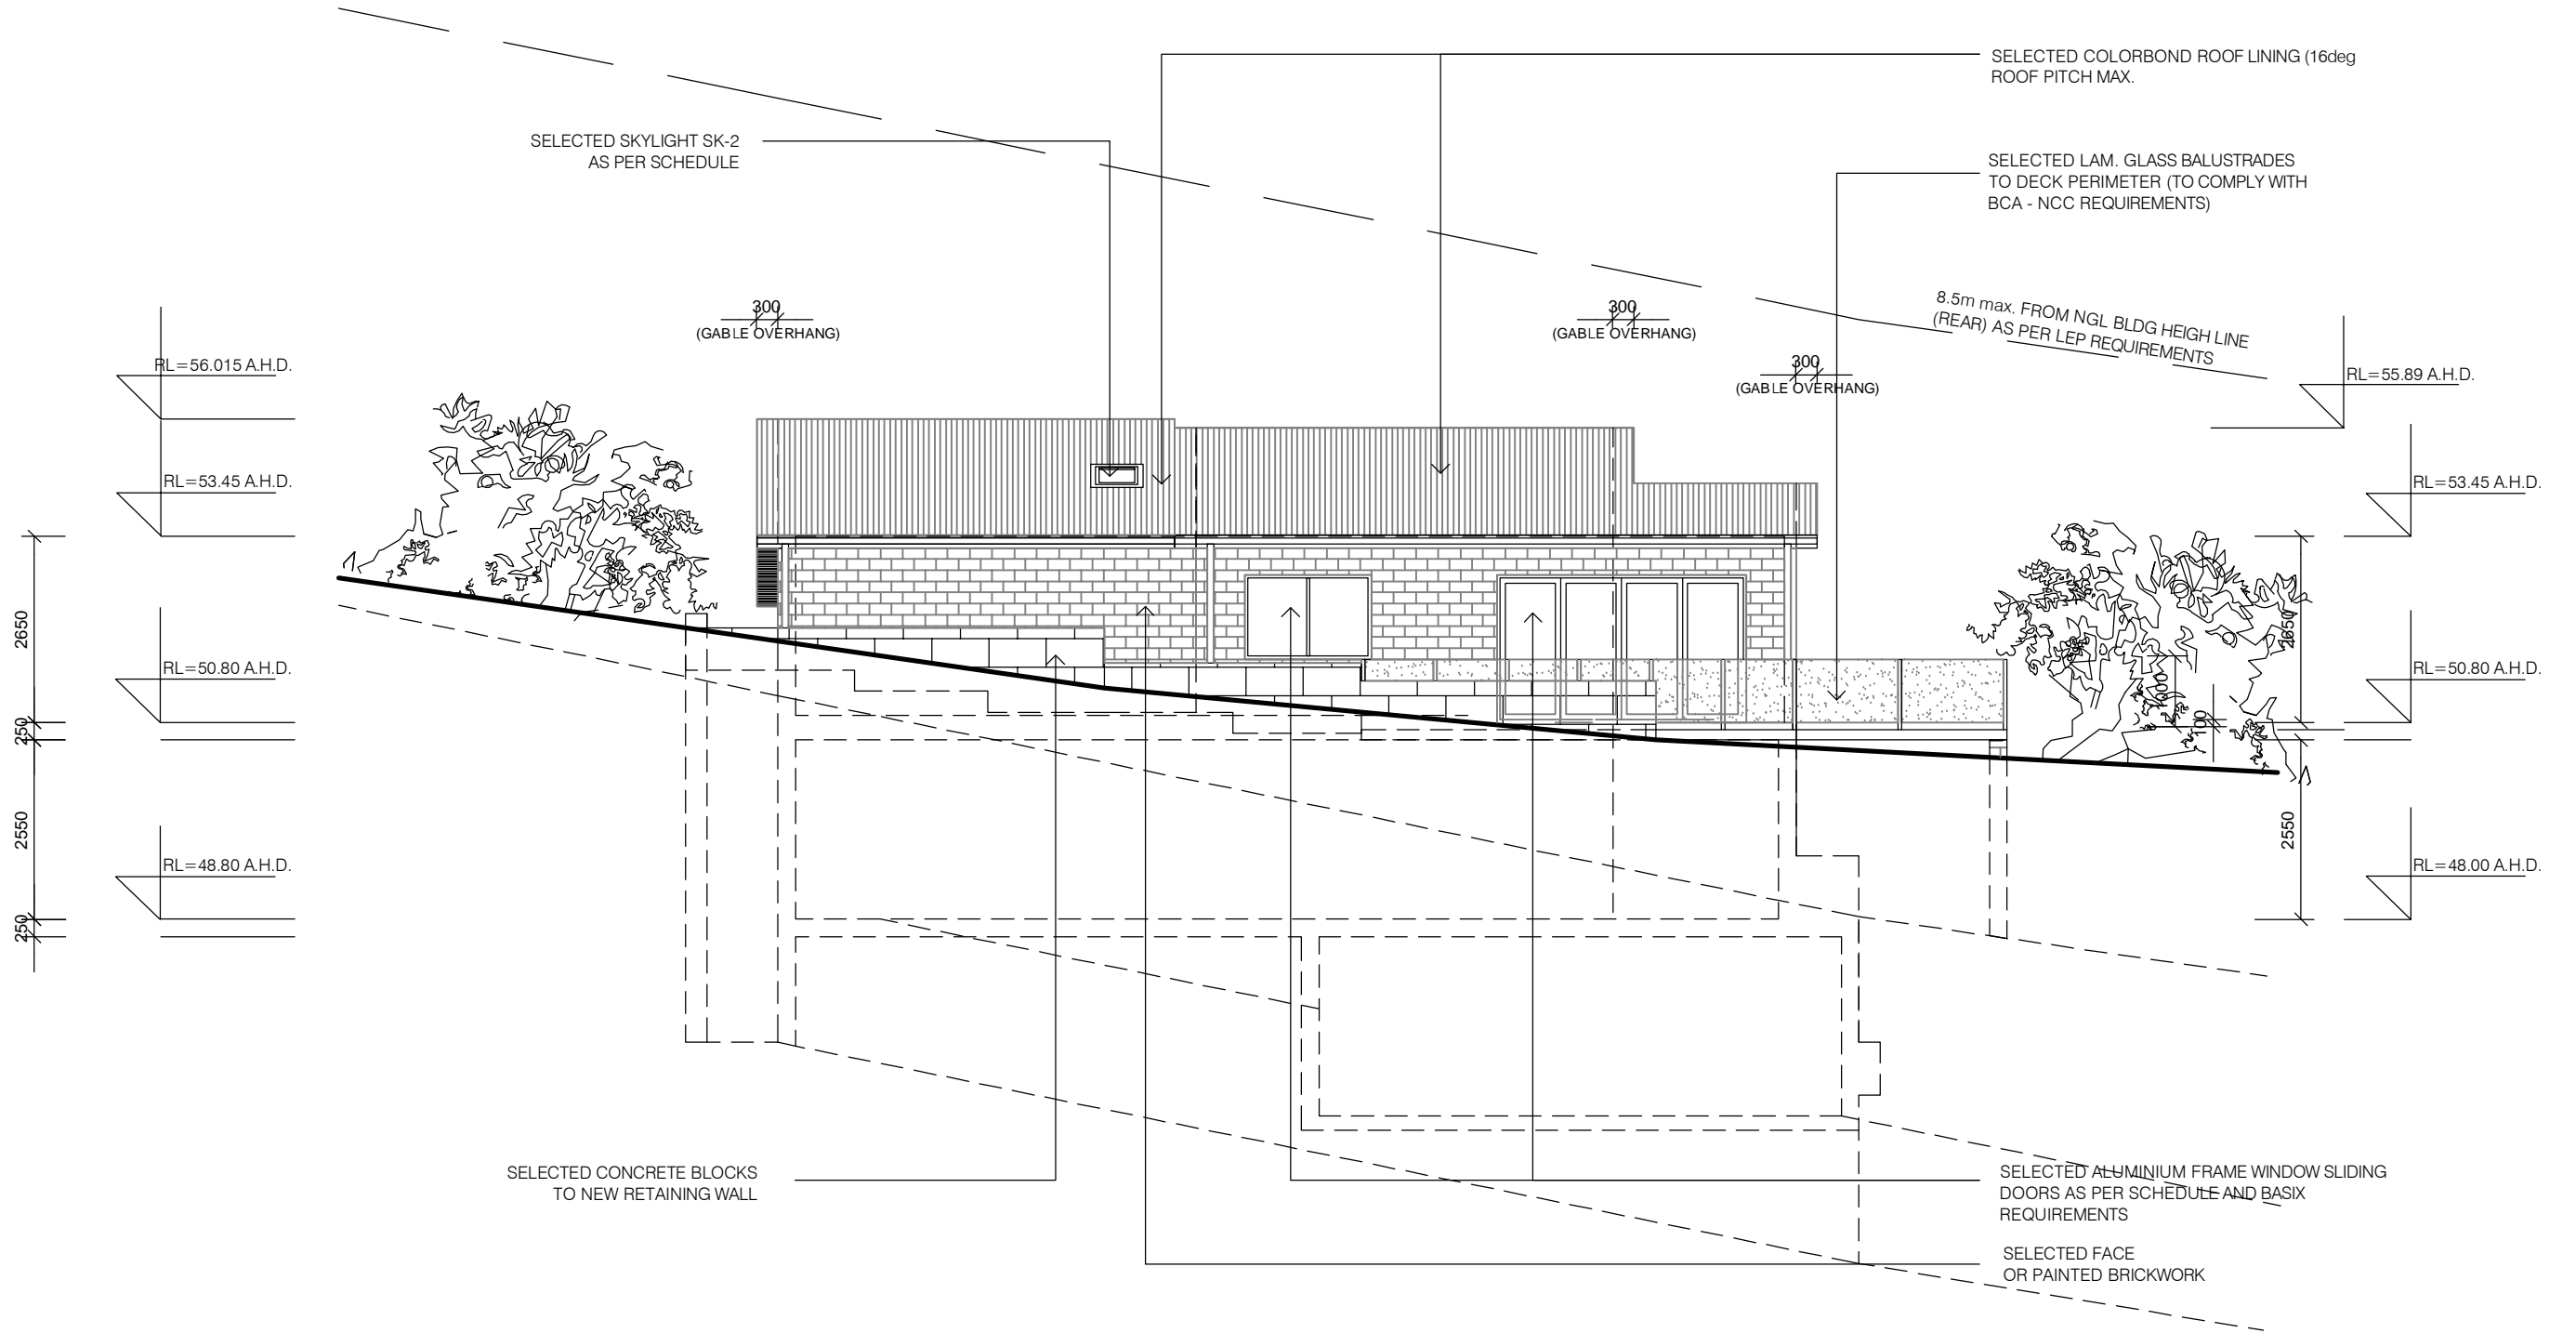

Lot 3 (9C) - PROPOSED REAR (WEST) ELEVATION  
CONCEPT PLAN  
SCALE 1 : 100 (A3)

DO NOT SCALE DRAWINGS. VERIFY ALL DIMENSIONS ON SITE.

NOTE:  
ALL DIMENSIONS AND LEVELS TO VERIFY WITH SITE SURVEY

These drawings are subject to copyright and may not be copied, used or reproduced in any way without the express permission of the architect.

GENERAL NOTES

1. THIS DRAWING SHALL NOT BE SCALED.
2. THIS DRAWING SHALL BE READ IN CONJUNCTION WITH THE SPECIFICATION.
3. ALL DIMENSIONS, AS SHOWN ON DRAWINGS, SHALL BE CHECKED AND VERIFIED BY THE BUILDER BEFORE ANY CONSTRUCTION OR FABRICATION TO BE COMMENCED.
4. ANY PROPOSED AMENDMENTS OR VARIATIONS TO ORIGINAL DRAWINGS SHALL BE DISCUSSED AND APPROVED BY THE ARCHITECT.
5. ALL STRUCTURAL ELEMENTS SHALL BE DESIGNED AND CERTIFIED BY THE STRUCTURAL ENGINEER.

COUNCIL:  
NORTHERN BEACHES COUNCIL

BUILDING CONTRACTOR:

CERTIFIER:

STRUCTURAL ENGINEER:

HYDRAULIC ENGINEER:

REVISION	DESCRIPTION	DATE
A	DA DOCUMENTATION	13/01/22
B	DA DOCUMENTATION	01/11/22
B1	DA DOCUMENTATION	21/11/22
B2	DA DOCUMENTATION	24/01/23
B3	DA DOCUMENTATION	30/04/23
B4	DA DOCUMENTATION	30/04/23

DESIGN BY:

BO PIOTROWSKI (M.ARCH)

14 NORTHMINSTER WAY  
RATHMINES, NSW 2283

PHONE: (+61) 0411 122 487

CLIENT:

Mick Wykrota

ADDRESS:

Lot 3, 14 Mirrool St, Narrabeen, NSW

PROJECT:

PROPOSED 14 MIRROOL ST LAND SUBDIVISION  
NEW DWELLING - LOT 3 (9C)

DRAWING TITLE:

PROPOSED REAR (WEST) ELEVATION  
CONCEPT PLAN

SCALE: 1:100  
DRAWN: GP  
CHECKED: BP  
DATE: 13/01/22

DRAWING NUMBER 009A

ISSUE B4









