

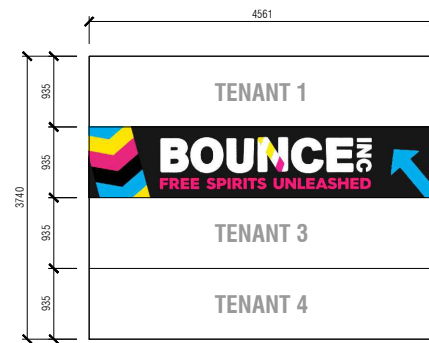


A WEST ELEVATION
S-100 SCALE 1:400

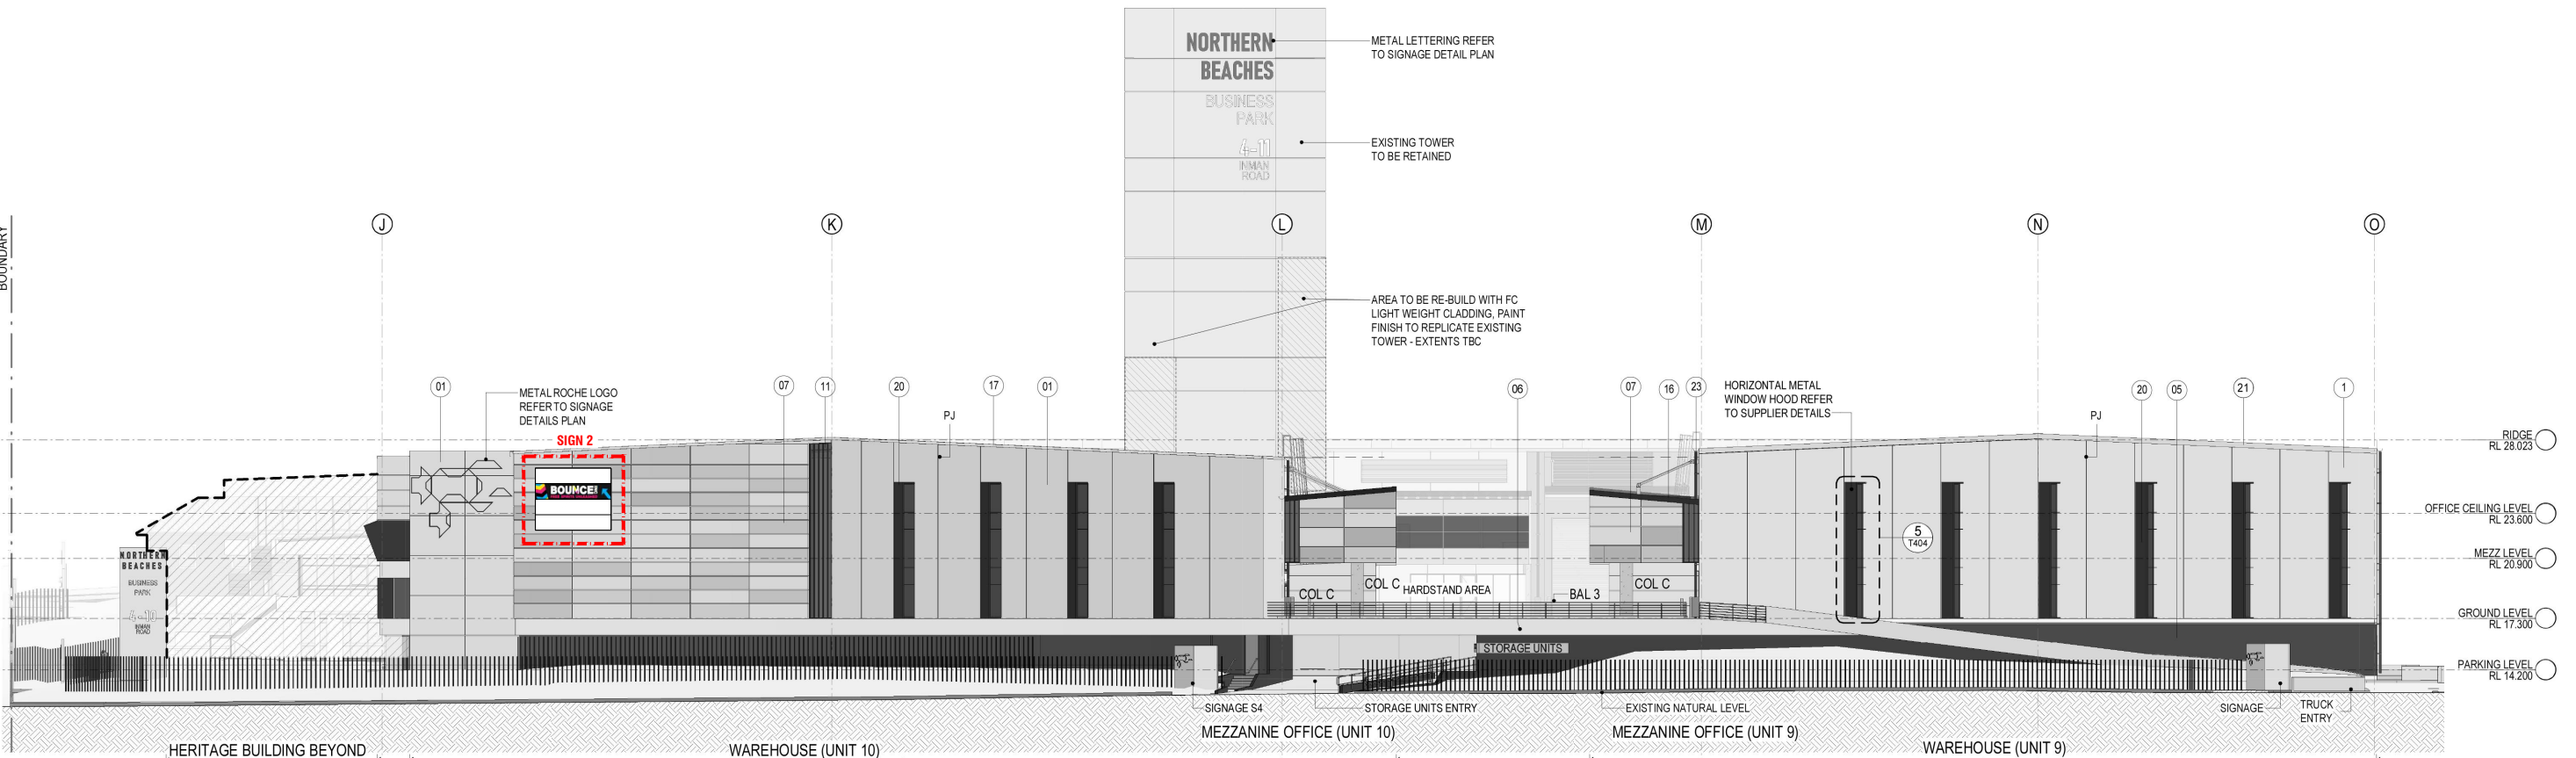

1 SIGN 1 & 2 DETAIL
SCALE 1:100

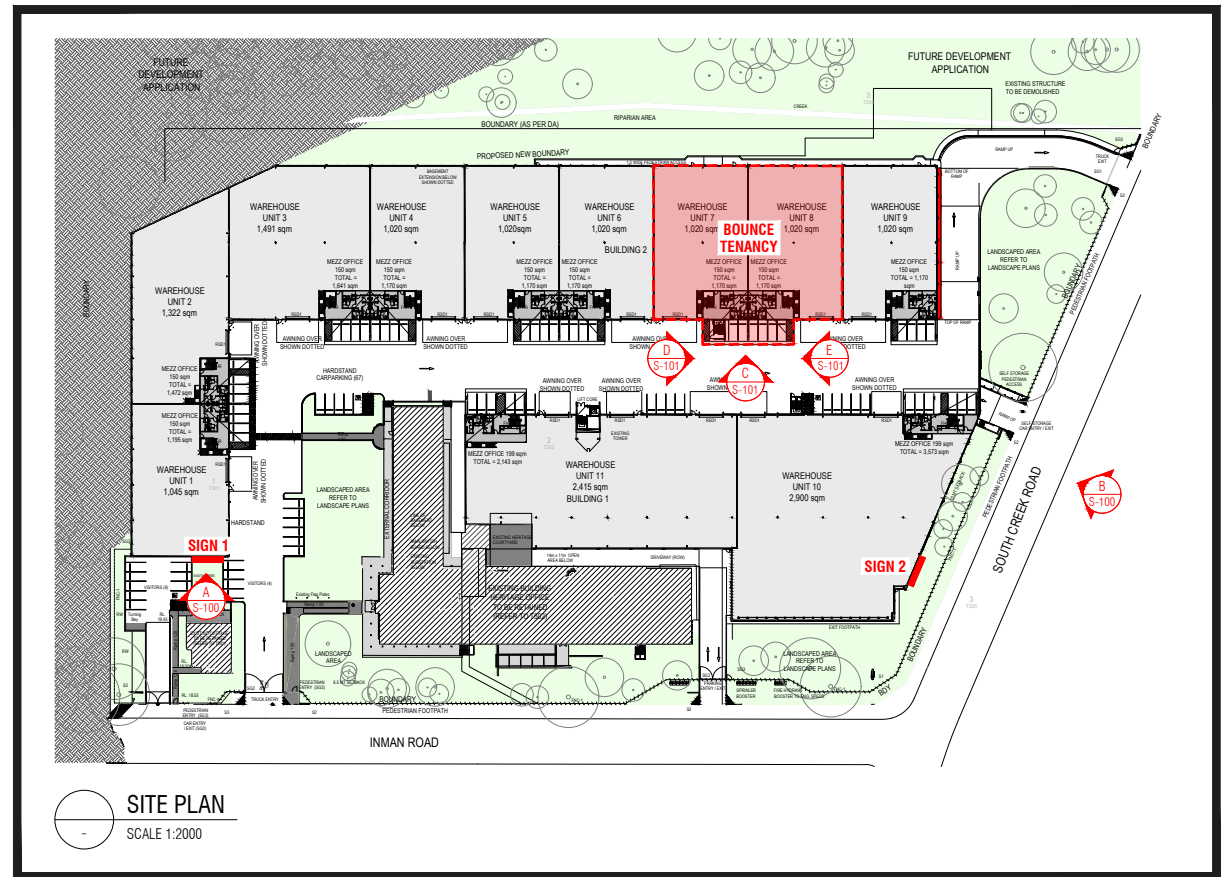

B NORTH ELEVATION
S-100 SCALE 1:400


REV	DATE	DESCRIPTION
A	01.06.2023	PRELIMINARY PLANS SUBMITTED FOR APPROVAL
B	16.06.2023	MINOR REVISIONS
C	28.06.2023	MINOR REVISIONS

PROJECT
BOUNCE INC UNITS 7 & 8 NORTHERN BEACHES BUSINESS PARK 4-10 INMAN ROAD CROMER NSW 2099


CLIENT
BOUNCE FREE SPIRITS UNLEASHED

SCALE	1:400 @ A3
STATUS	FOR CONSTRUCTION
REVISION DATE	12.07.23
REVISION	C


DRAWING TITLE	SIGNAGE PLAN
START DATE	12.07.23
DRAWN BY	MM
DRAWING NO.	S-100

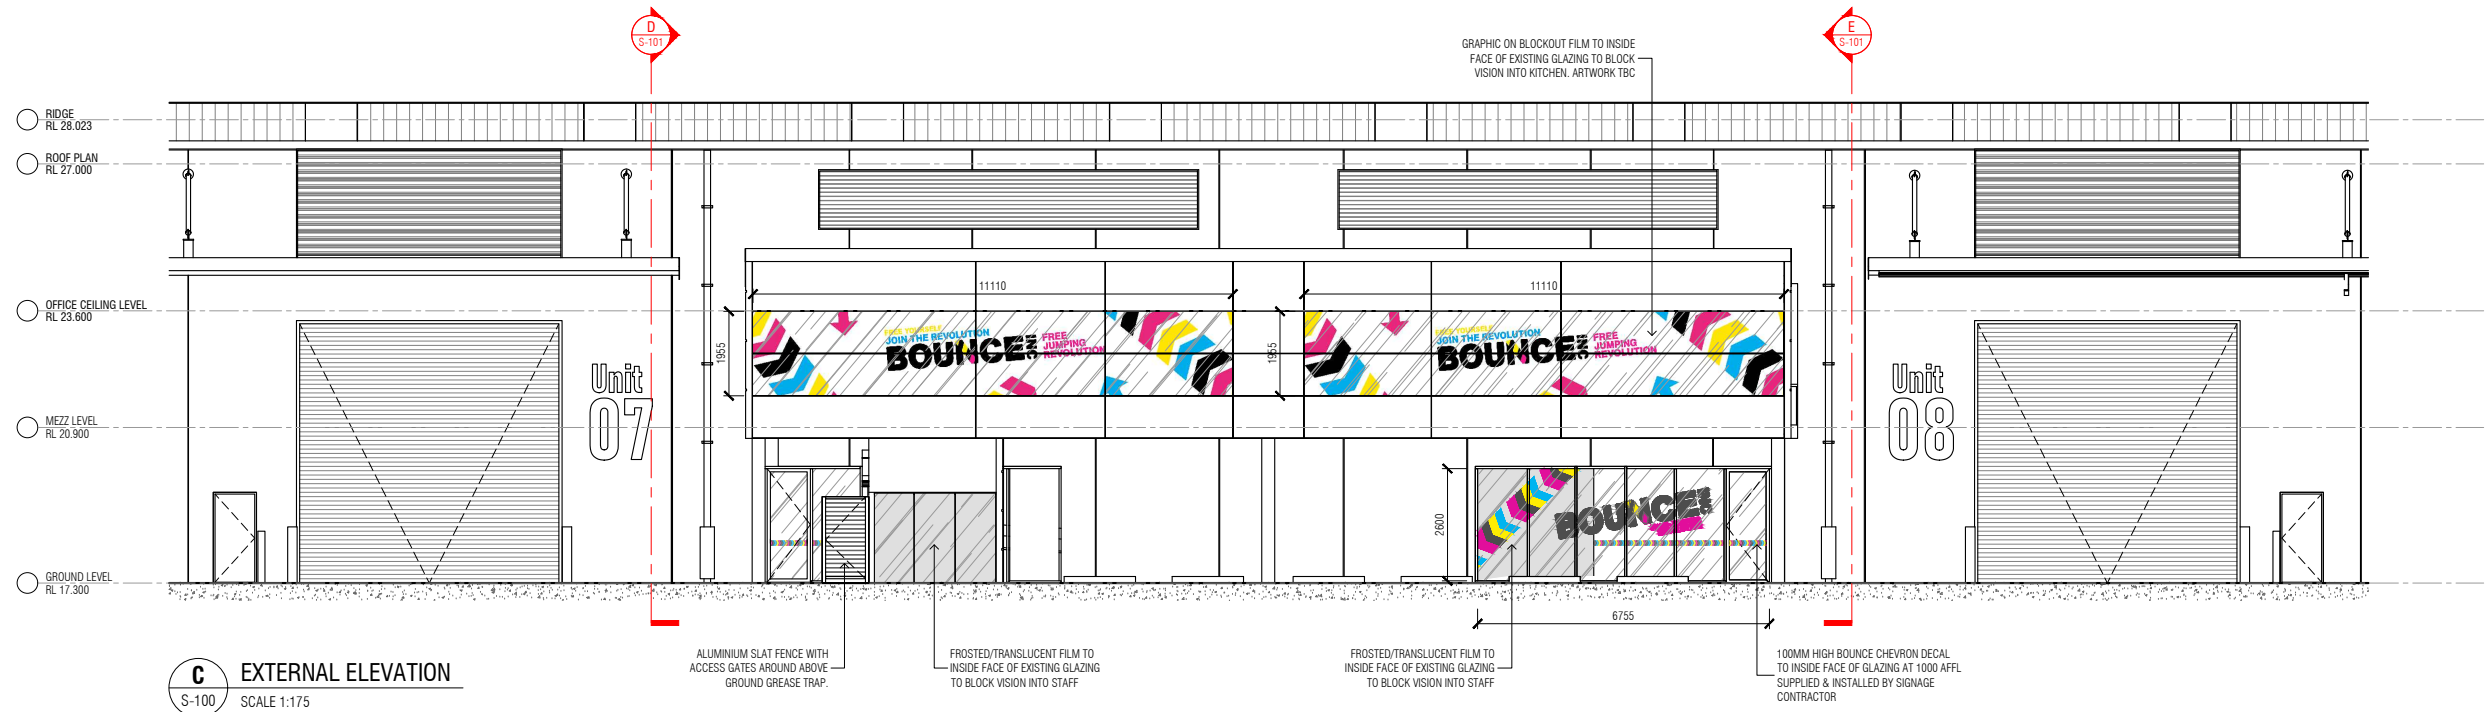

C EXTERNAL ELEVATION
S-100 SCALE 1:175

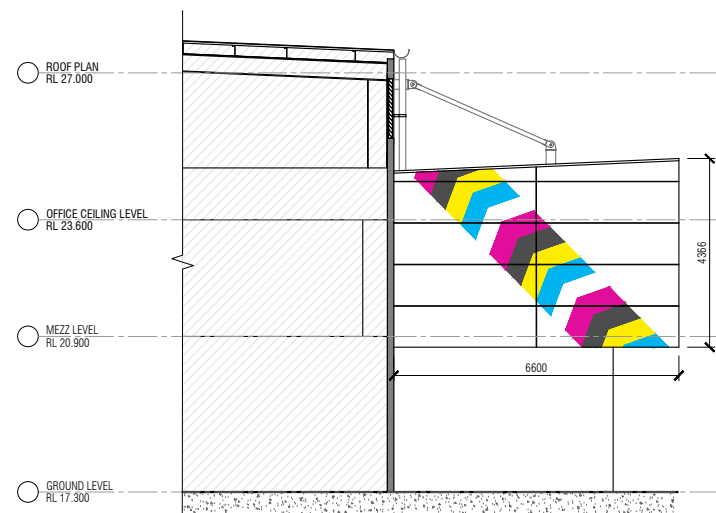

D EXTERNAL ELEVATION
S-101 SCALE 1:175

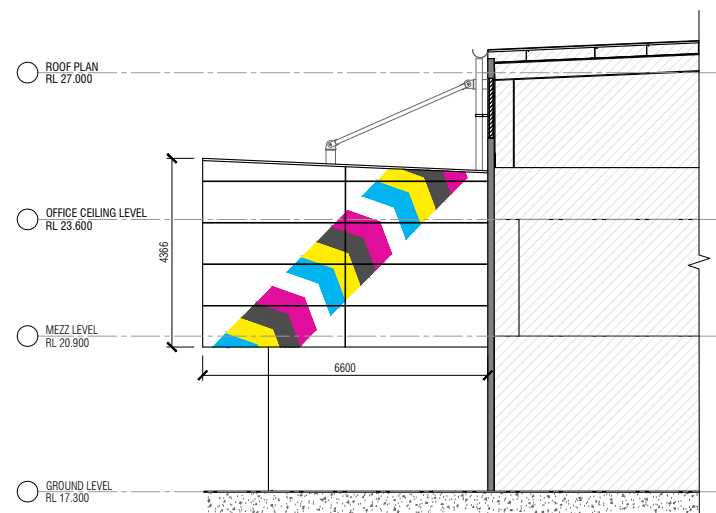

E EXTERNAL ELEVATION
S-101 SCALE 1:175

REV	DATE	DESCRIPTION
A	01.06.2023	PRELIMINARY PLANS SUBMITTED FOR APPROVAL
B	16.06.2023	MINOR REVISIONS
C	28.06.2023	MINOR REVISIONS

PROJECT
BOUNCE INC UNITS 7 & 8 NORTHERN BEACHES BUSINESS PARK 4-10 INMAN ROAD CROMER NSW 2099

CLIENT
BOUNCE ³ FREE SPIRITS UNLEASHED

SCALE	1:175 @ A3
STATUS	FOR CONSTRUCTION
REVISION DATE	12.07.23
REVISION	C

DRAWING TITLE	SIGNAGE PLAN
START DATE	12.07.23
DRAWN BY	MM
DRAWING NO.	S-101