



Location Plan
NTS

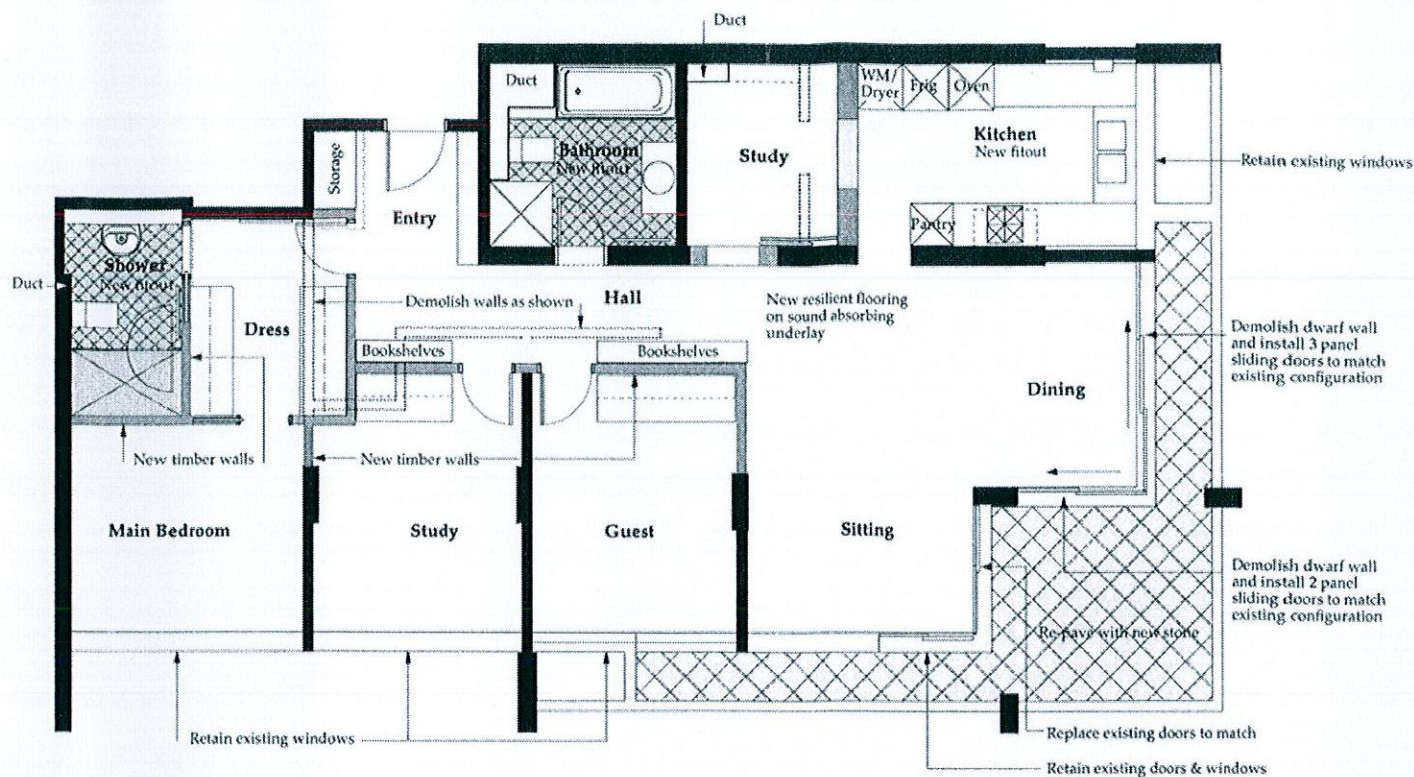


Proposed Plan

AcroCert Pty Ltd
APPROVED PLANS
Tim Stenning
Tim Stenning - Accredited Certifier
Accreditation No. BPB0392
Application No: *CF 11-70* Date: *5-7-2011*
I certify that work completed in accordance with these plans and specifications will comply with the regulations referred to in Section 81A(5) of the Environmental Planning and Assessment Act 1979.

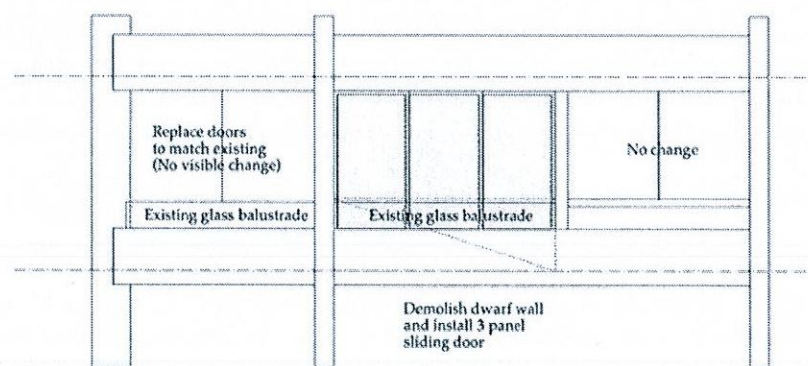


East Elevation
(part)

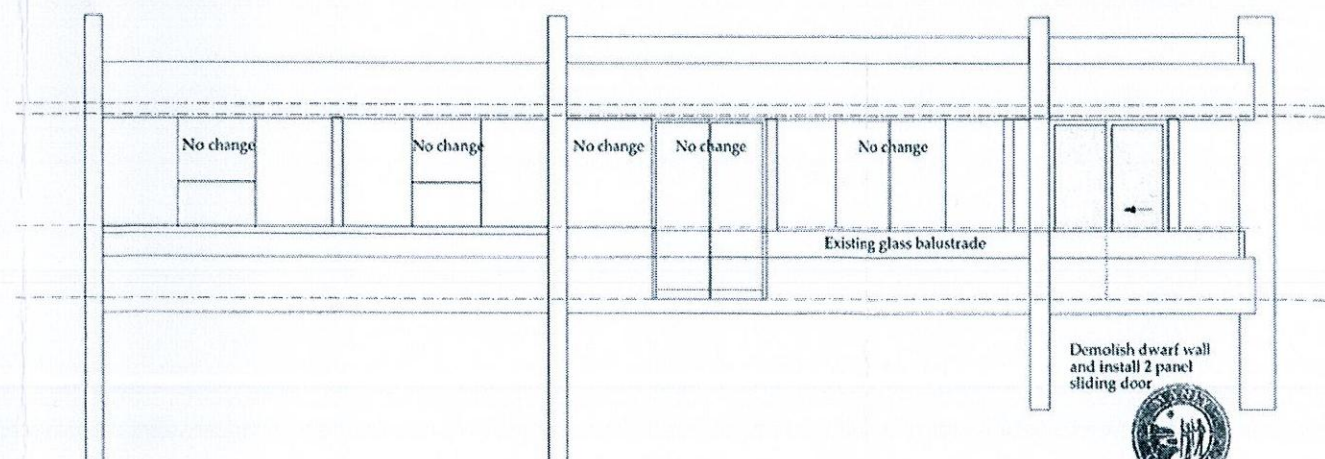

South Elevation
(part)

AcroCert Pty Ltd
APPROVED PLANS
COUNCIL COPY

These plans relate to Development
Consent No. *93/11*
The plans are NOT for construction.

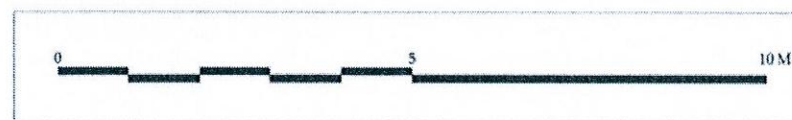

KEY
 New block parquetry on sound absorbing underlay
 New external stone paving
 New tiling to wet areas



John Graham & Associates
16 Kent Street
GPO Box 4441 Sydney 2001
Telephone 9241 4688 Fax 9241 5611

PROJECT	Alterations	DATE	14 Apr 2011
ADDRESS	Unit 2, 140 Addison Road, Manly	PLAN	10.016
CLIENT	Elena Cavazzoni	SCALE	As shown
DRAWING TITLE	Plans and Elevations	DRAWN BY	A01
		PAGE	2