



EAST ELEVATION

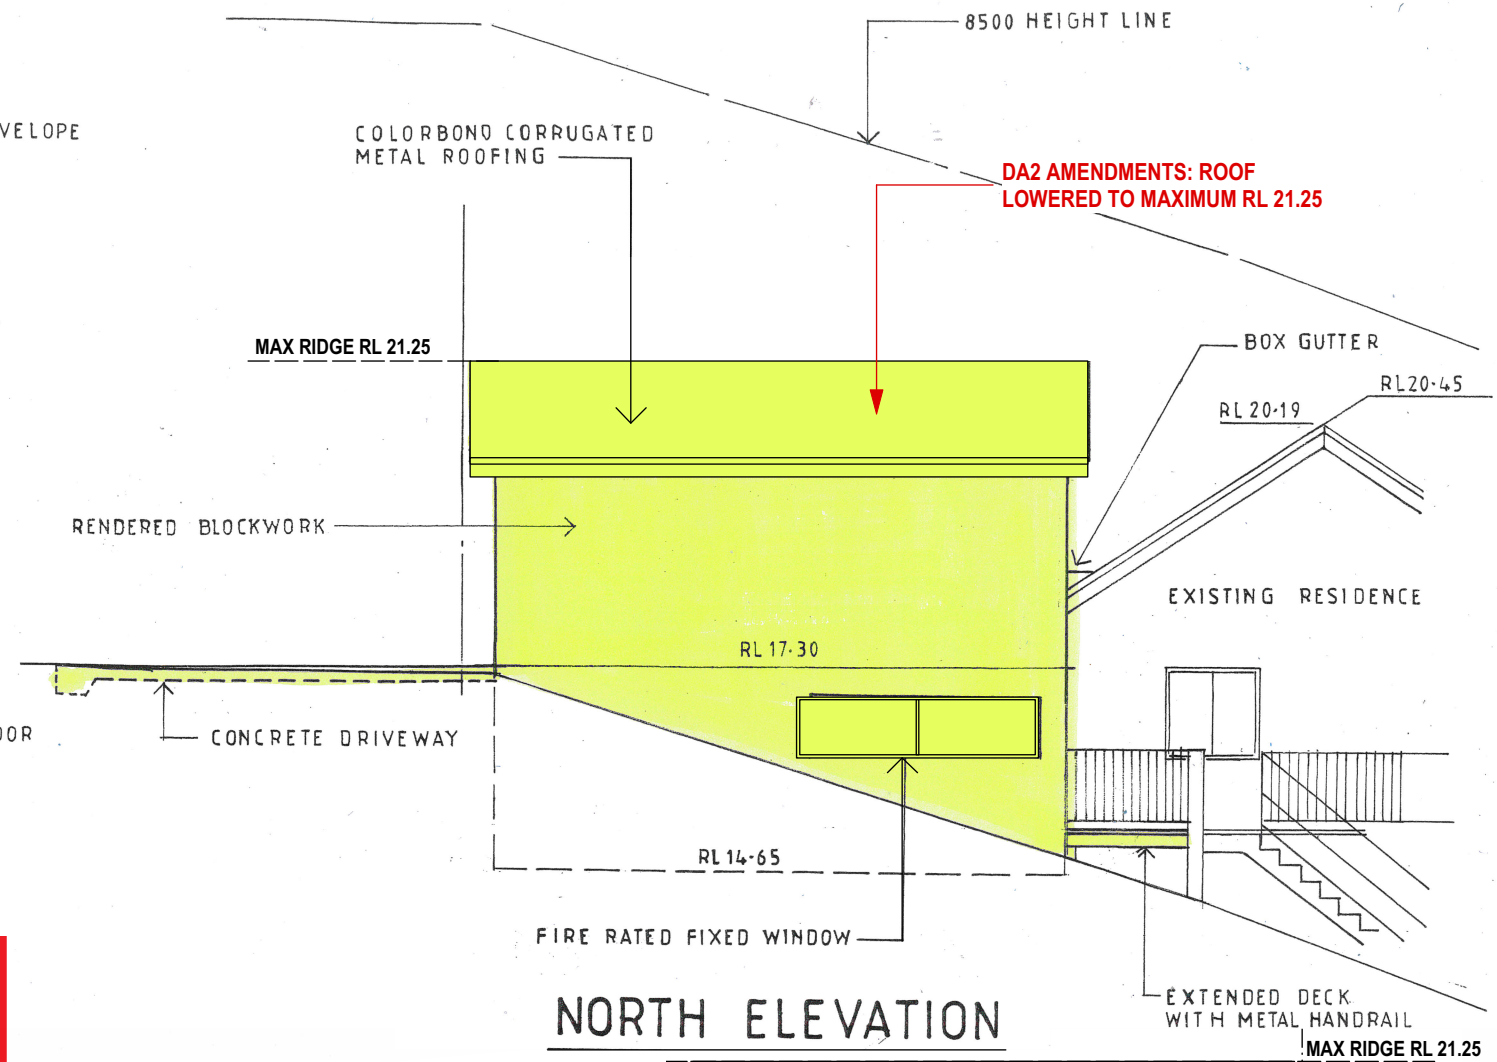

NORTH ELEVATION

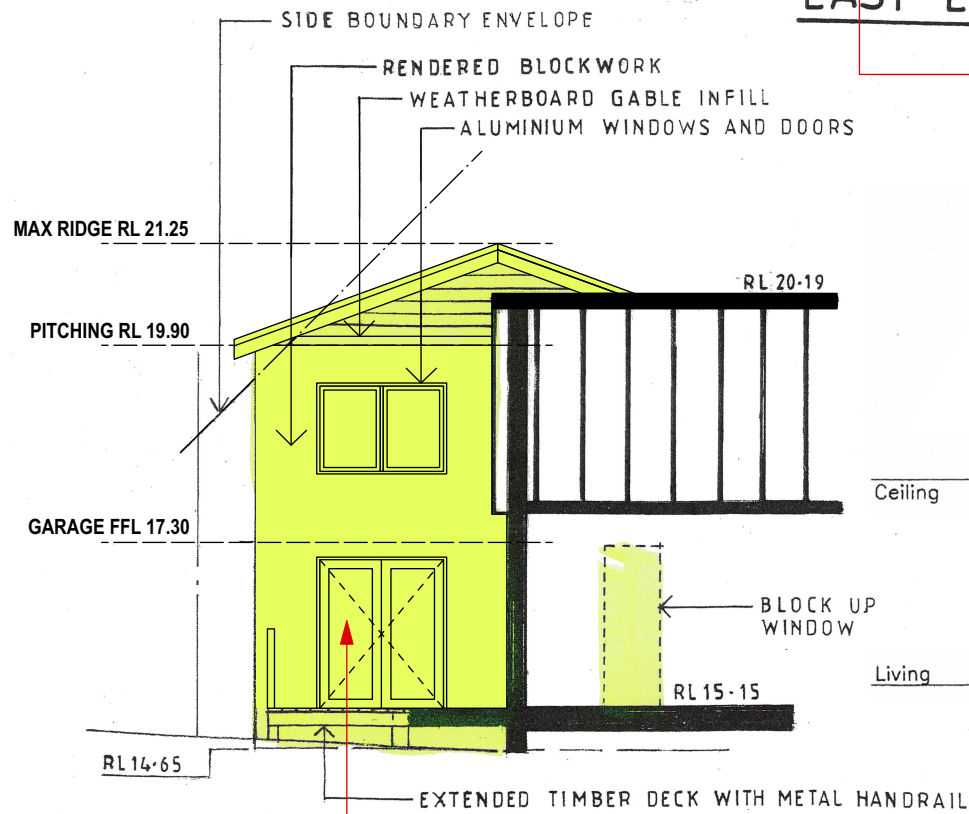

WEST ELEVATION


DA2 AMENDMENTS: BOUNDARY FENCE REDUCED TO 1.5m HIGH



THIS PLAN IS TO BE READ IN CONJUNCTION WITH THE CONDITIONS OF DEVELOPMENT CONSENT

DA2019/0810

DA2 AMENDMENTS: ROOF LOWERED TO MAXIMUM RL 21.25

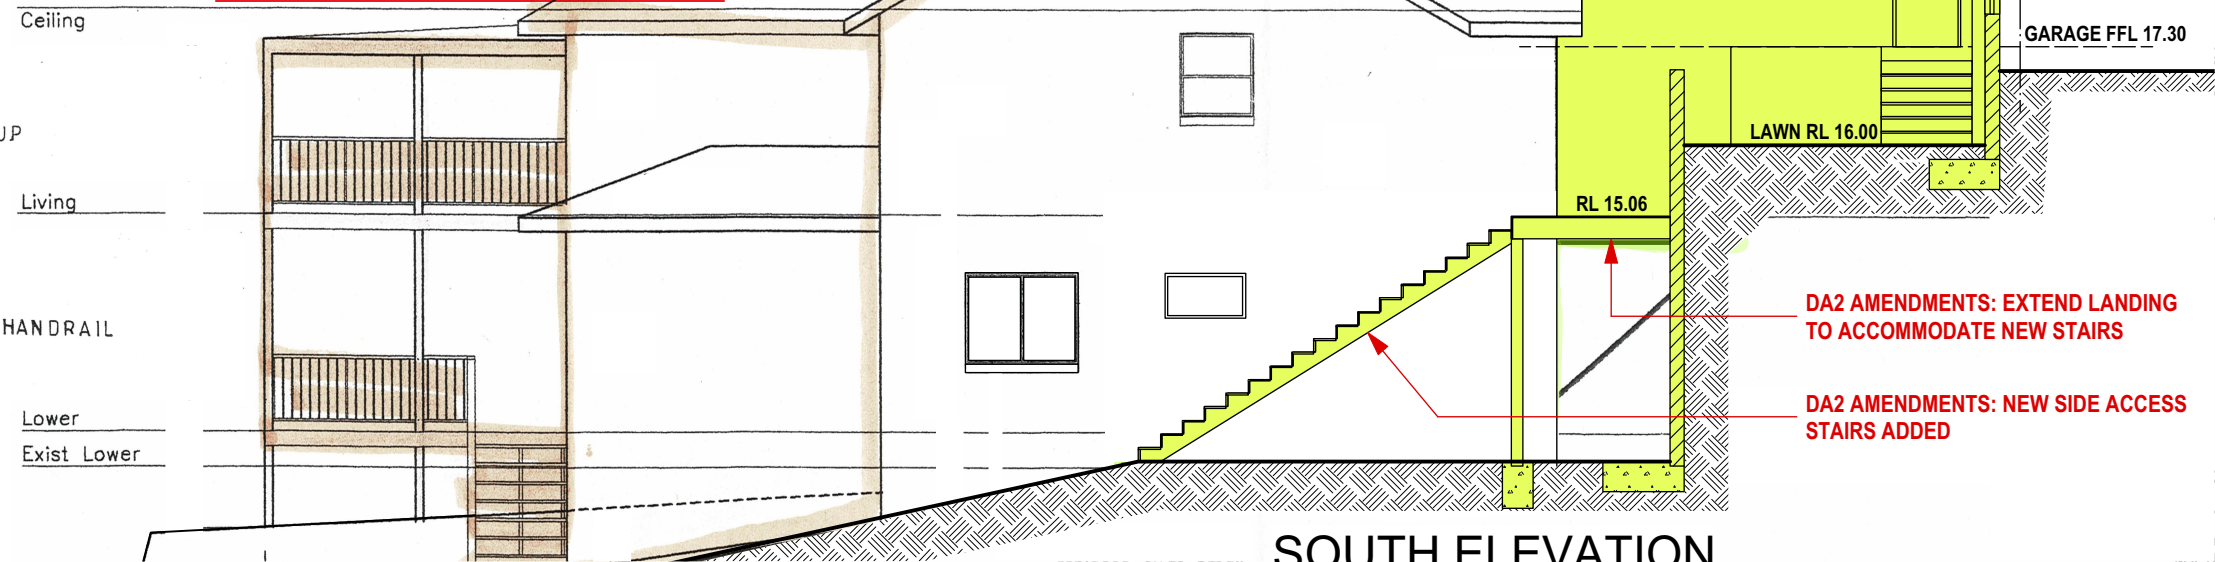

SOUTH ELEVATION



CADENCE & CO DESIGN
PTY LTD

Suite 7, 287 Mona Vale Rd,
Terrey Hills, NSW, 2084,
P 94501950
E info@cadenceandco.com.au

ABN: 12 168 714 752
Copyright © CADENCE & CO DESIGN PTY LTD

REVISION: DATE: REVISION NOTE:
A 12/9/19 DA2 AMENDMENTS AS NOTED RED

AMENDED DA SUBMISSION

CLIENT:
BLITHE AND ROCHELLE ROBINSON

ADDRESS:
6 HILLCREST PLACE, NORTH MANLY
Being LOT 52 in D.P. 22369

DRAWING:
Elevations

PROJECT:
NEW GARAGE AND STOREROOM

PROJECT NO:
ROB 0818

ISSUE TYPE:
DA2

DRAWN:
DV

CHKD:

ISSUE DATE:
12/9/19

SHEET NO:
A03

SCALE @ A3:
1:100

REVISION:
A