

© DKO Architecture (NSW) Pty Ltd
Except as allowed under copyright act, no part of this
drawing may be reproduced or otherwise dealt with
without written permission of DKO Architecture.

Builder/Contractor shall verify job dimensions before any job commences
Figured dimensions take precedence over drawings and job dimensions.
All shop drawings shall be submitted to the Architect/Consultant, and
manufacture shall not commence prior to return of inspected shop
drawings by the Architect/Consultant

Rev.	Date	By	Ckd	Description
------	------	----	-----	-------------

NORTHERN BEACHES COUNCIL

THIS PLAN IS TO BE READ IN
CONJUNCTION WITH DEFERRED
COMMENCEMENT

Endorsement Date: 21/11/2018

DA2018/0607

(Activation of consent must be
obtained via written notice from
Northern Beaches Council)

Client Details
Bazem Pty Ltd

Consultants

DKO

DKO Architecture (NSW) Pty Ltd
C19, 38-48 MacArthur Street
Ultimo, NSW 2007
T +61 2 8346 4500
info@DKO .com.au
www.DKO .com.au
ABN: 81 956 706 590

NSW Nominated Architects
Koos de Keijzer 5767 &
David Randerson 8542

Project Name
Project Number
Project Address

Warriewood Apartments
11268
31 Warriewood Road,
Warriewood, NSW 2102


Drawn By
Checked By
Date
Scale

JS
RM
14-Dec-17
1:200 @ A2

Drawing Series
Drawing Name

DA2 Plan Drawings
Basement Plan

Drawing Number **DA201**
Revision

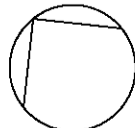

© DKO Architecture (NSW) Pty Ltd
Except as allowed under copyright act, no part of this
drawing may be reproduced or otherwise dealt with
without written permission of DKO Architecture.

Builder/Contractor shall verify job dimensions before any job commences
Figured dimensions take precedence over drawings and job dimensions.
All shop drawings shall be submitted to the Architect/Consultant, and
manufacture shall not commence prior to return of inspected shop
drawings by the Architect/Consultant

Rev.	Date	By	Ckd	Description
------	------	----	-----	-------------

NORTHERN BEACHES COUNCIL

THIS PLAN IS TO BE READ IN
CONJUNCTION WITH DEFERRED
COMMENCEMENT

Endorsement Date: 21/11/2018

DA2018/0607

(Activation of consent must be
obtained via written notice from
Northern Beaches Council)

Client Details
Bazem Pty Ltd

Consultants

DKO

DKO Architecture (NSW) Pty Ltd
C19, 38-48 MacArthur Street
Ultimo, NSW 2007
T +61 2 8346 4500
info@DKO .com.au
www.DKO .com.au
ABN: 81 956 706 590

NSW Nominated Architects
Koos de Keijzer 5767 &
David Randerson 8542

Project Name
Project Number
Project Address

Warriewood Apartments
11268
31 Warriewood Road,
Warriewood, NSW 2102


Drawn By
Checked By
Date
Scale

JS
RM
14-Dec-17
1:200 @ A2

Drawing Series
Drawing Name

DA2 Plan Drawings
Ground Floor

Drawing Number **DA202**
Revision

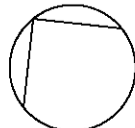

Refer to DA 08

Lorikeet Grove

Proposed Access Street

© DKO Architecture (NSW) Pty Ltd
Except as allowed under copyright act, no part of this drawing may be reproduced or otherwise dealt with without written permission of DKO Architecture.

Builder/Contractor shall verify job dimensions before any job commences
Figured dimensions take precedence over drawings and job dimensions.
All shop drawings shall be submitted to the Architect/Consultant, and manufacture shall not commence prior to return of inspected shop drawings by the Architect/Consultant



Rev.	Date	By	Ckd	Description
------	------	----	-----	-------------

NORTHERN BEACHES COUNCIL

THIS PLAN IS TO BE READ IN CONJUNCTION WITH DEFERRED COMMENCEMENT


Endorsement Date: 21/11/2018

DA2018/0607

(Activation of consent must be obtained via written notice from Northern Beaches Council)

Client Details
Bazem Pty Ltd

Consultants

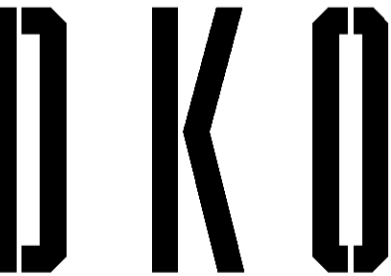


DKO Architecture (NSW) Pty Ltd
C19, 38-48 MacArthur Street
Ultimo, NSW 2007
T +61 2 8346 4500
info@DKO.com.au
www.DKO.com.au
ABN: 81 956 706 590

NSW Nominated Architects
Koos de Keijzer 5767 &
David Randerson 8542

Project Name	Warriewood Apartments
Project Number	11268
Project Address	31 Warriewood Road, Warriewood, NSW 2102
Drawn By	JS
Checked By	RM
Date	14-Dec-17
Scale	1:200 @ A2

Drawing Series	DA2 Plan Drawings
Drawing Name	Level 2

Drawing Number **DA204**
Revision

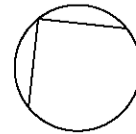

Proposed Access Street

© DKO Architecture (NSW) Pty Ltd
Except as allowed under copyright act, no part of this drawing may be reproduced or otherwise dealt with without written permission of DKO Architecture.

Builder/Contractor shall verify job dimensions before any job commences
Figured dimensions take precedence over drawings and job dimensions.
All shop drawings shall be submitted to the Architect/Consultant, and manufacture shall not commence prior to return of inspected shop drawings by the Architect/Consultant



Rev.	Date	By	Ckd	Description
------	------	----	-----	-------------

NORTHERN BEACHES COUNCIL

THIS PLAN IS TO BE READ IN CONJUNCTION WITH DEFERRED COMMENCEMENT

Endorsement Date: 21/11/2018

DA2018/0607

(Activation of consent must be obtained via written notice from Northern Beaches Council)

Client Details
Bazem Pty Ltd

Consultants

DKO

DKO Architecture (NSW) Pty Ltd C19, 38-48 MacArthur Street Ultimo, NSW 2007 T +61 2 8346 4500 info@DKO.com.au www.DKO.com.au ABN: 81 956 706 590	NSW Nominated Architects Koos de Keijzer 5767 & David Randerson 8542
--	--

Project Name	Warriewood Apartments
Project Number	11268
Project Address	31 Warriewood Road, Warriewood, NSW 2102
Drawn By	JS
Checked By	RM
Date	14-Dec-17
Scale	1:200 @ A2

Drawing Series	DA2 Plan Drawings
Drawing Name	Level 3

Drawing Number **DA205**
Revision

Lorikeet Grove

Proposed Access Street

© DKO Architecture (NSW) Pty Ltd
Except as allowed under copyright act, no part of this drawing may be reproduced or otherwise dealt with without written permission of DKO Architecture.

Builder/Contractor shall verify job dimensions before any job commences
Figured dimensions take precedence over drawings and job dimensions.
All shop drawings shall be submitted to the Architect/Consultant, and manufacture shall not commence prior to return of inspected shop drawings by the Architect/Consultant

Rev.	Date	By	Ckd	Description
------	------	----	-----	-------------

NORTHERN BEACHES COUNCIL

THIS PLAN IS TO BE READ IN CONJUNCTION WITH DEFERRED COMMENCEMENT

Endorsement Date: 21/11/2018

DA2018/0607

(Activation of consent must be obtained via written notice from Northern Beaches Council)

Client Details
Bazem Pty Ltd

Consultants


DKO

DKO Architecture (NSW) Pty Ltd C19, 38-48 MacArthur Street Ultimo, NSW 2007 T +61 2 8346 4500 info@DKO .com.au www.DKO .com.au ABN: 81 956 706 590	NSW Nominated Architects Koos de Keijzer 5767 & David Randerson 8542
--	--


Project Name	Warriewood Apartments
Project Number	11268
Project Address	31 Warriewood Road, Warriewood, NSW 2102
Drawn By	JS
Checked By	RM
Date	14-Dec-17
Scale	1:200 @ A2

Drawing Series	DA2 Plan Drawings
Drawing Name	Roof Plan

Drawing Number	DA206
Revision	

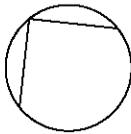

Lorikeet Grove

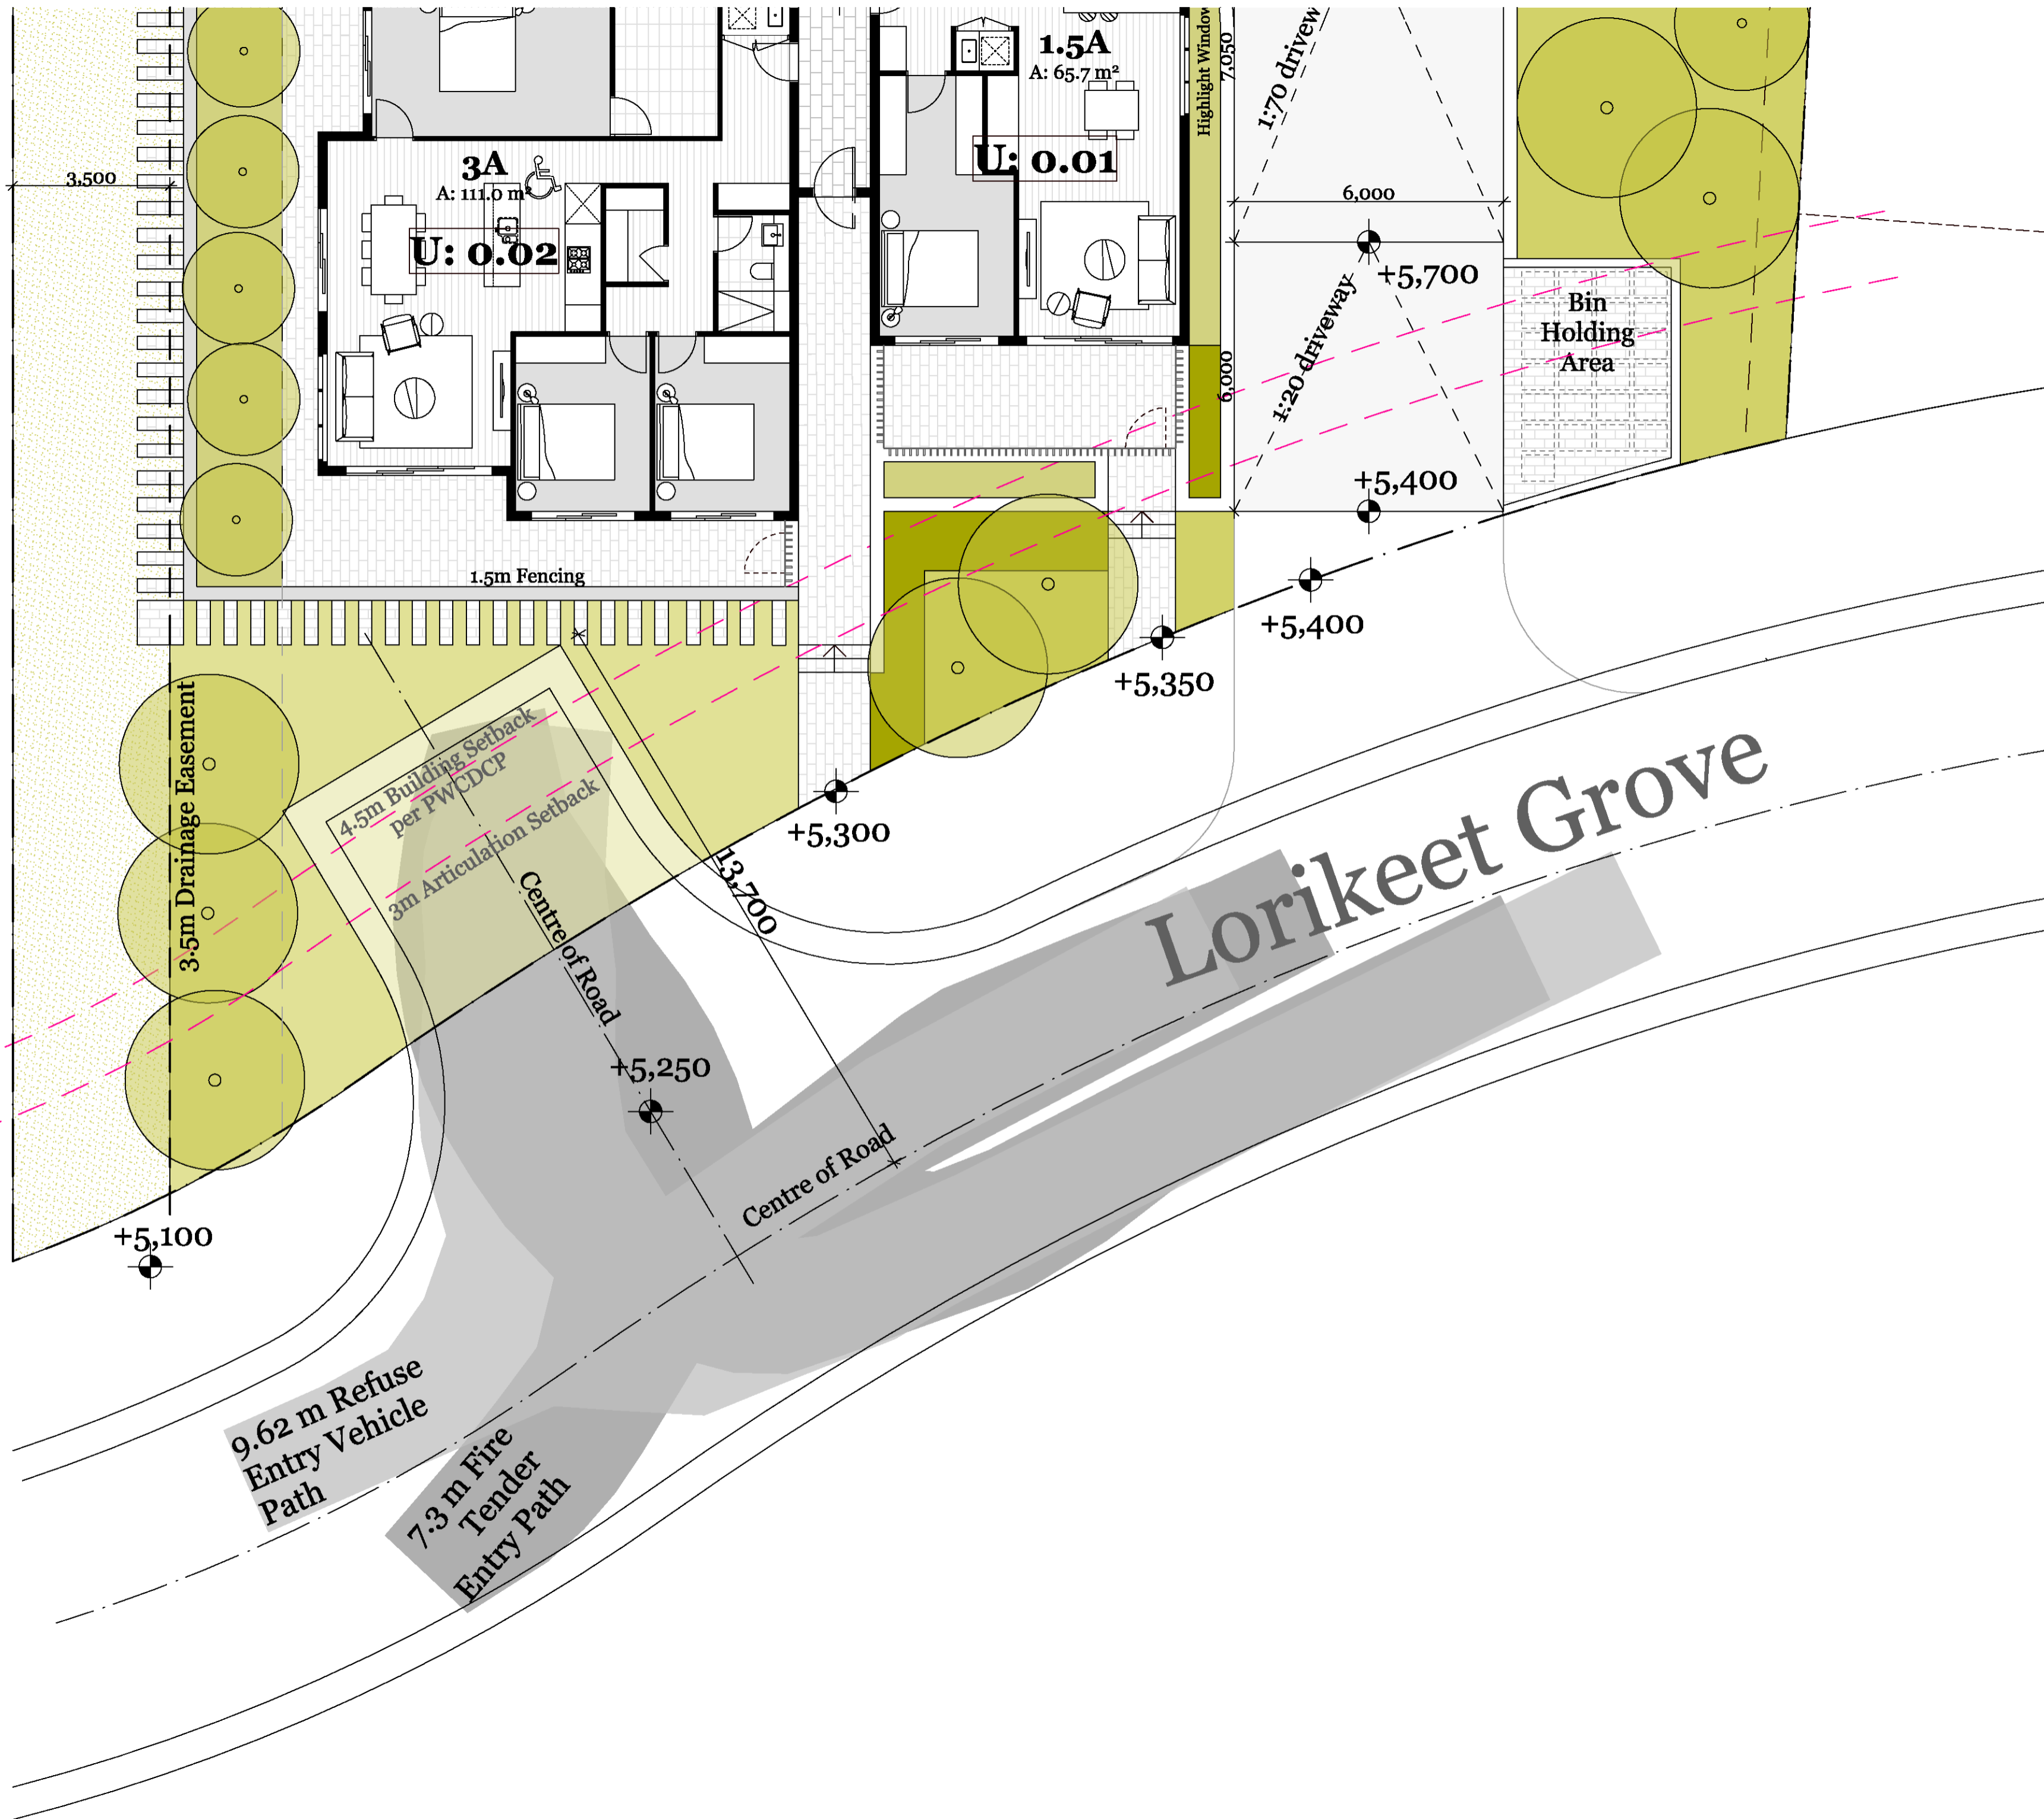

© DKO Architecture (NSW) Pty Ltd
Except as allowed under copyright act, no part of this drawing may be reproduced or otherwise dealt with without written permission of DKO Architecture.

Builder/Contractor shall verify job dimensions before any job commences
Figured dimensions take precedence over drawings and job dimensions.
All shop drawings shall be submitted to the Architect/Consultant, and manufacture shall not commence prior to return of inspected shop drawings by the Architect/Consultant

Rev.	Date	By	Ckd	Description
------	------	----	-----	-------------

NORTHERN BEACHES COUNCIL

THIS PLAN IS TO BE READ IN
CONJUNCTION WITH DEFERRED
COMMENCEMENT

Endorsement Date: 21/11/2018

DA2018/0607

(Activation of consent must be
obtained via written notice from
Northern Beaches Council)

Client Details
Bazem Pty Ltd

Consultants

DKO

DKO Architecture (NSW) Pty Ltd
C19, 38-48 MacArthur Street
Ultimo, NSW 2007
T +61 2 8346 4500
info@DKO .com.au
www.DKO .com.au
ABN: 81 956 706 590

NSW Nominated Architects
Koos de Keijzer 5767 &
David Randerson 8542

Project Name
Project Number
Project Address

Warriewood Apartments
11268
31 Warriewood Road,
Warriewood, NSW 2102


Drawn By
Checked By
Date
Scale


JS
RM
14-Dec-17
1:100 @ A2

Drawing Series
Drawing Name


DA2 Plan Drawings
Truck Turnaround

Drawing Number **DA208**
Revision

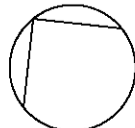

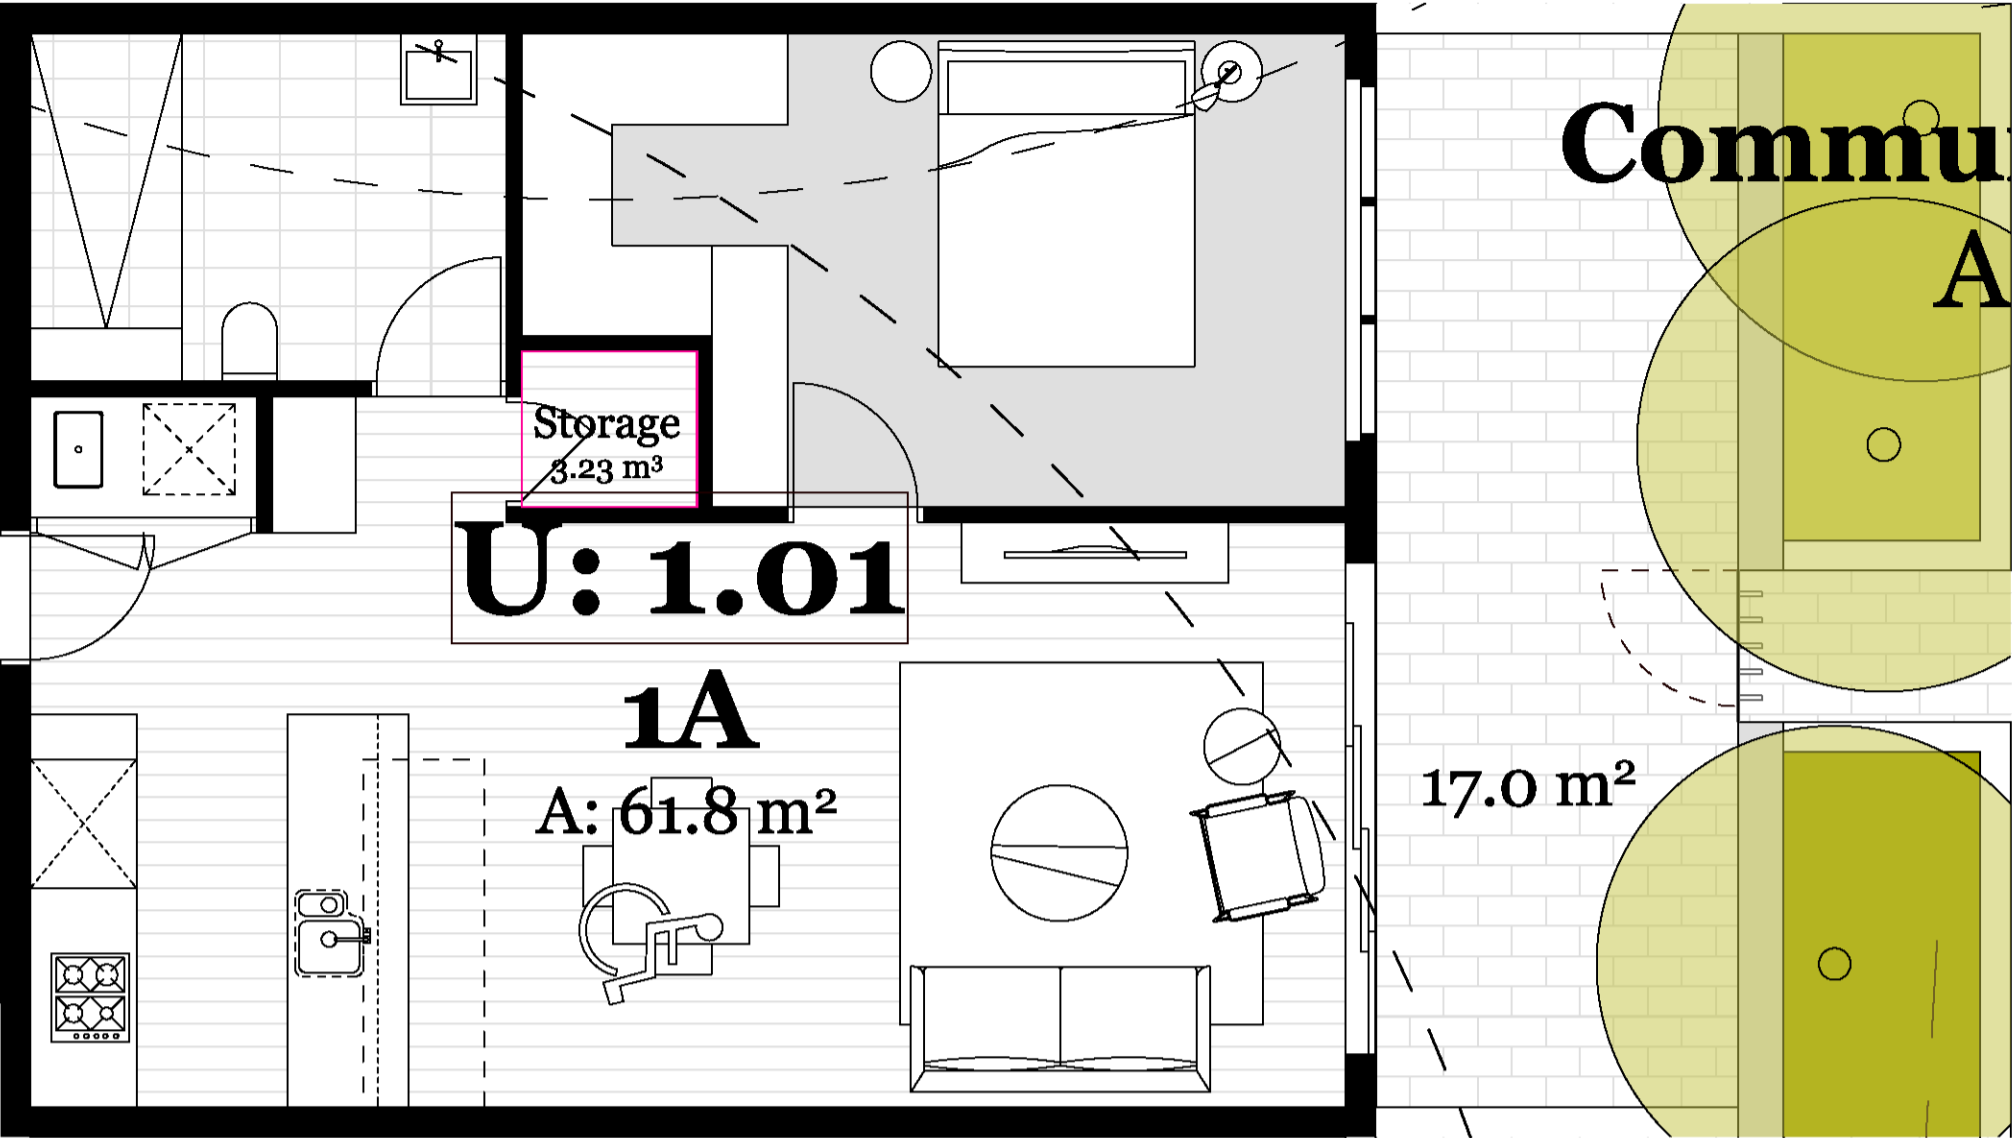

Unit 1A Pre Adaptation
1:50

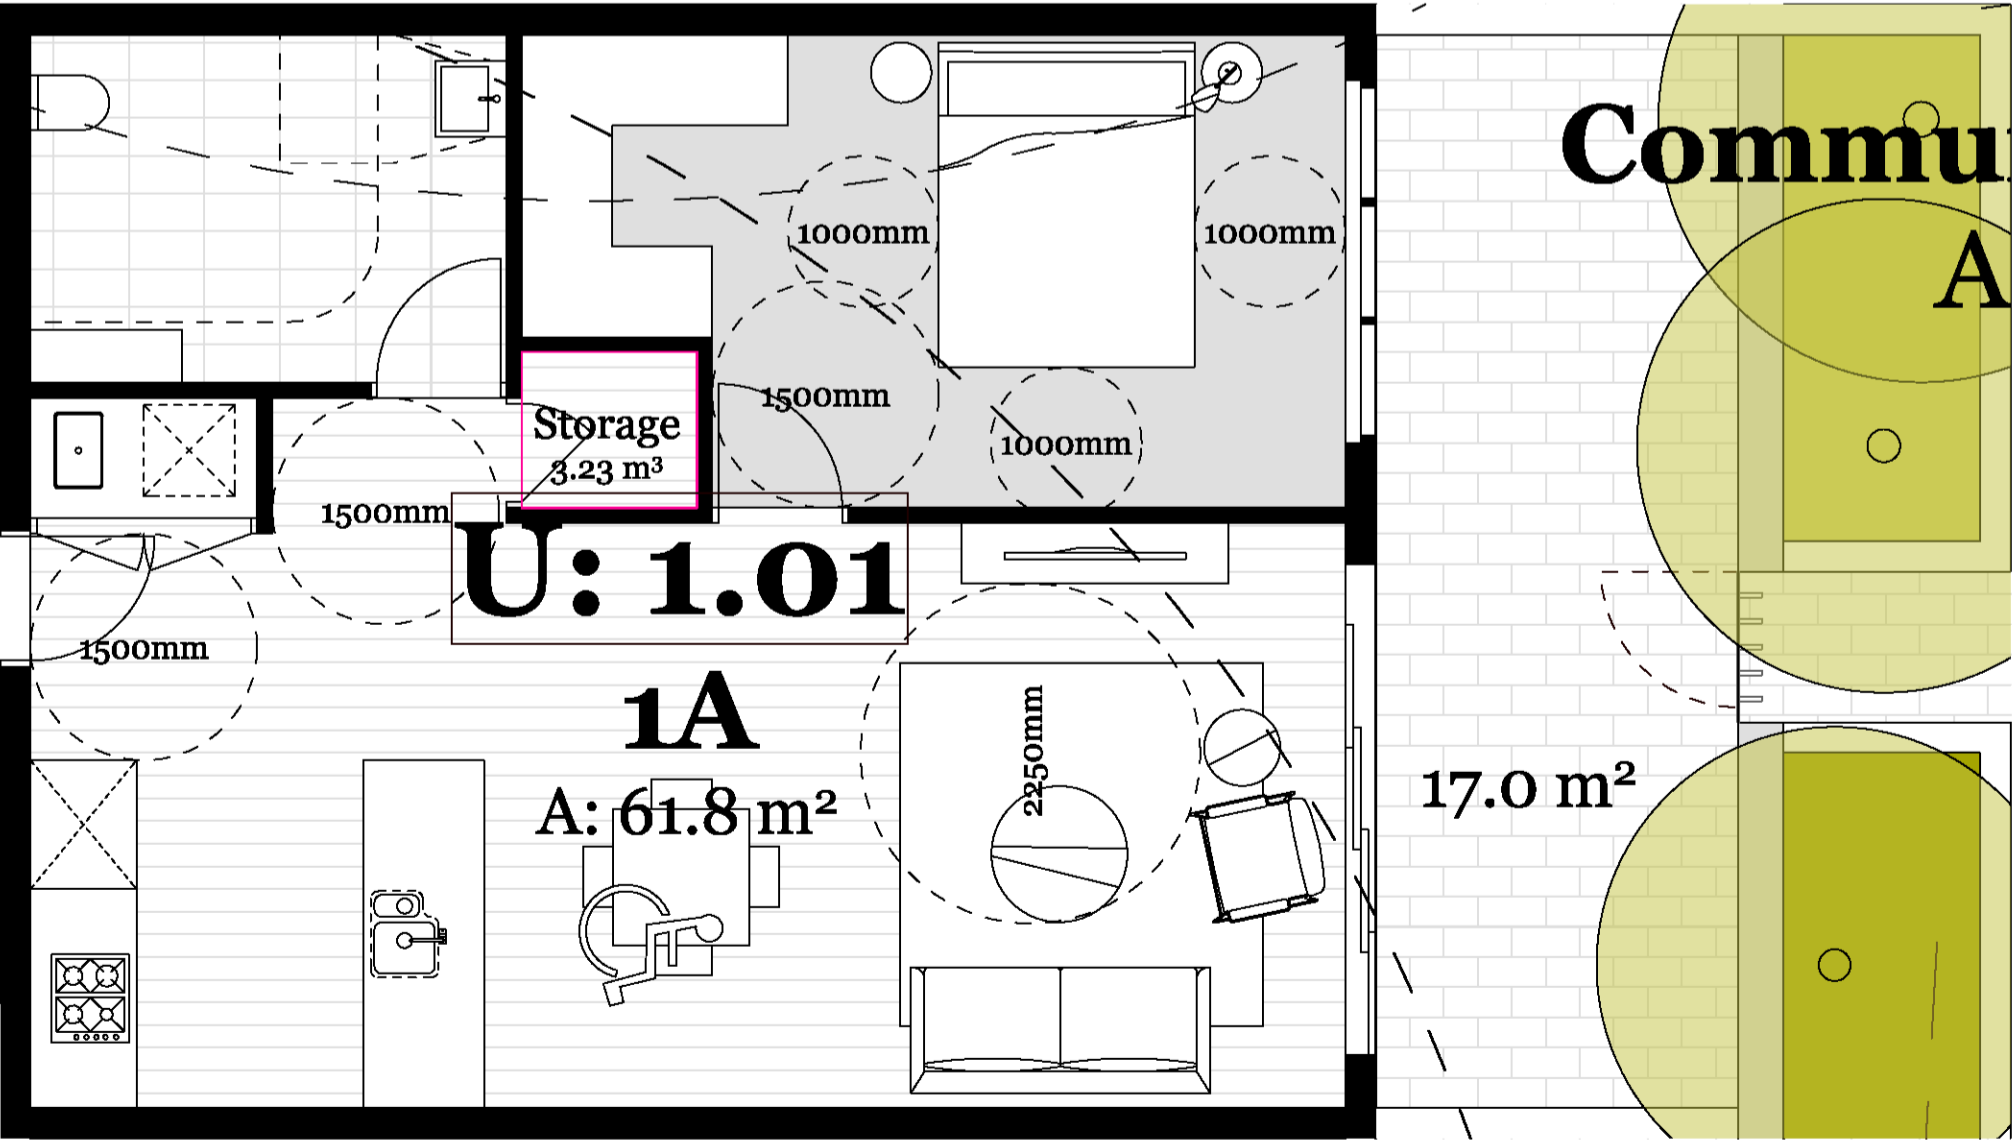

Unit 1A Post Adaptation
1:50

© DKO Architecture (NSW) Pty Ltd
Except as allowed under copyright act, no part of this
drawing may be reproduced or otherwise dealt with
without written permission of DKO Architecture.

Builder/Contractor shall verify job dimensions before any job commences
Figured dimensions take precedence over drawings and job dimensions.
All shop drawings shall be submitted to the Architect/Consultant, and
manufacture shall not commence prior to return of inspected shop
drawings by the Architect/Consultant

Rev. Date By Ckd Description

NORTHERN BEACHES COUNCIL

THIS PLAN IS TO BE READ IN
CONJUNCTION WITH DEFERRED
COMMENCEMENT

Endorsement Date: 21/11/2018

DA2018/0607

(Activation of consent must be
obtained via written notice from
Northern Beaches Council)

Client Details
Bazem Pty Ltd

Consultants

DKO

DKO Architecture (NSW) Pty Ltd
C19, 38-48 MacArthur Street
Ultimo, NSW 2007
T +61 2 8346 4500
info@DKO.com.au
www.DKO.com.au
ABN: 81 956 706 590

NSW Nominated Architects
Koos de Keijzer 5767 &
David Randerson 8542

Project Name
Project Number
Project Address

Warriewood Apartments
11268
31 Warriewood Road,
Warriewood, NSW 2102

Drawn By
Checked By
Date
Scale


JS
RM
14-Dec-17
1:50 @ A2

Drawing Series
Drawing Name

DA2 Plan Drawings
Adaptable Units


Drawing Number
Revision

DA209

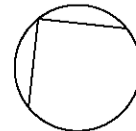


© DKO Architecture (NSW) Pty Ltd
Except as allowed under copyright act, no part of this drawing may be reproduced or otherwise dealt with without written permission of DKO Architecture.

Builder/Contractor shall verify job dimensions before any job commences
Figured dimensions take precedence over drawings and job dimensions.
All shop drawings shall be submitted to the Architect/Consultant, and manufacture shall not commence prior to return of inspected shop drawings by the Architect/Consultant

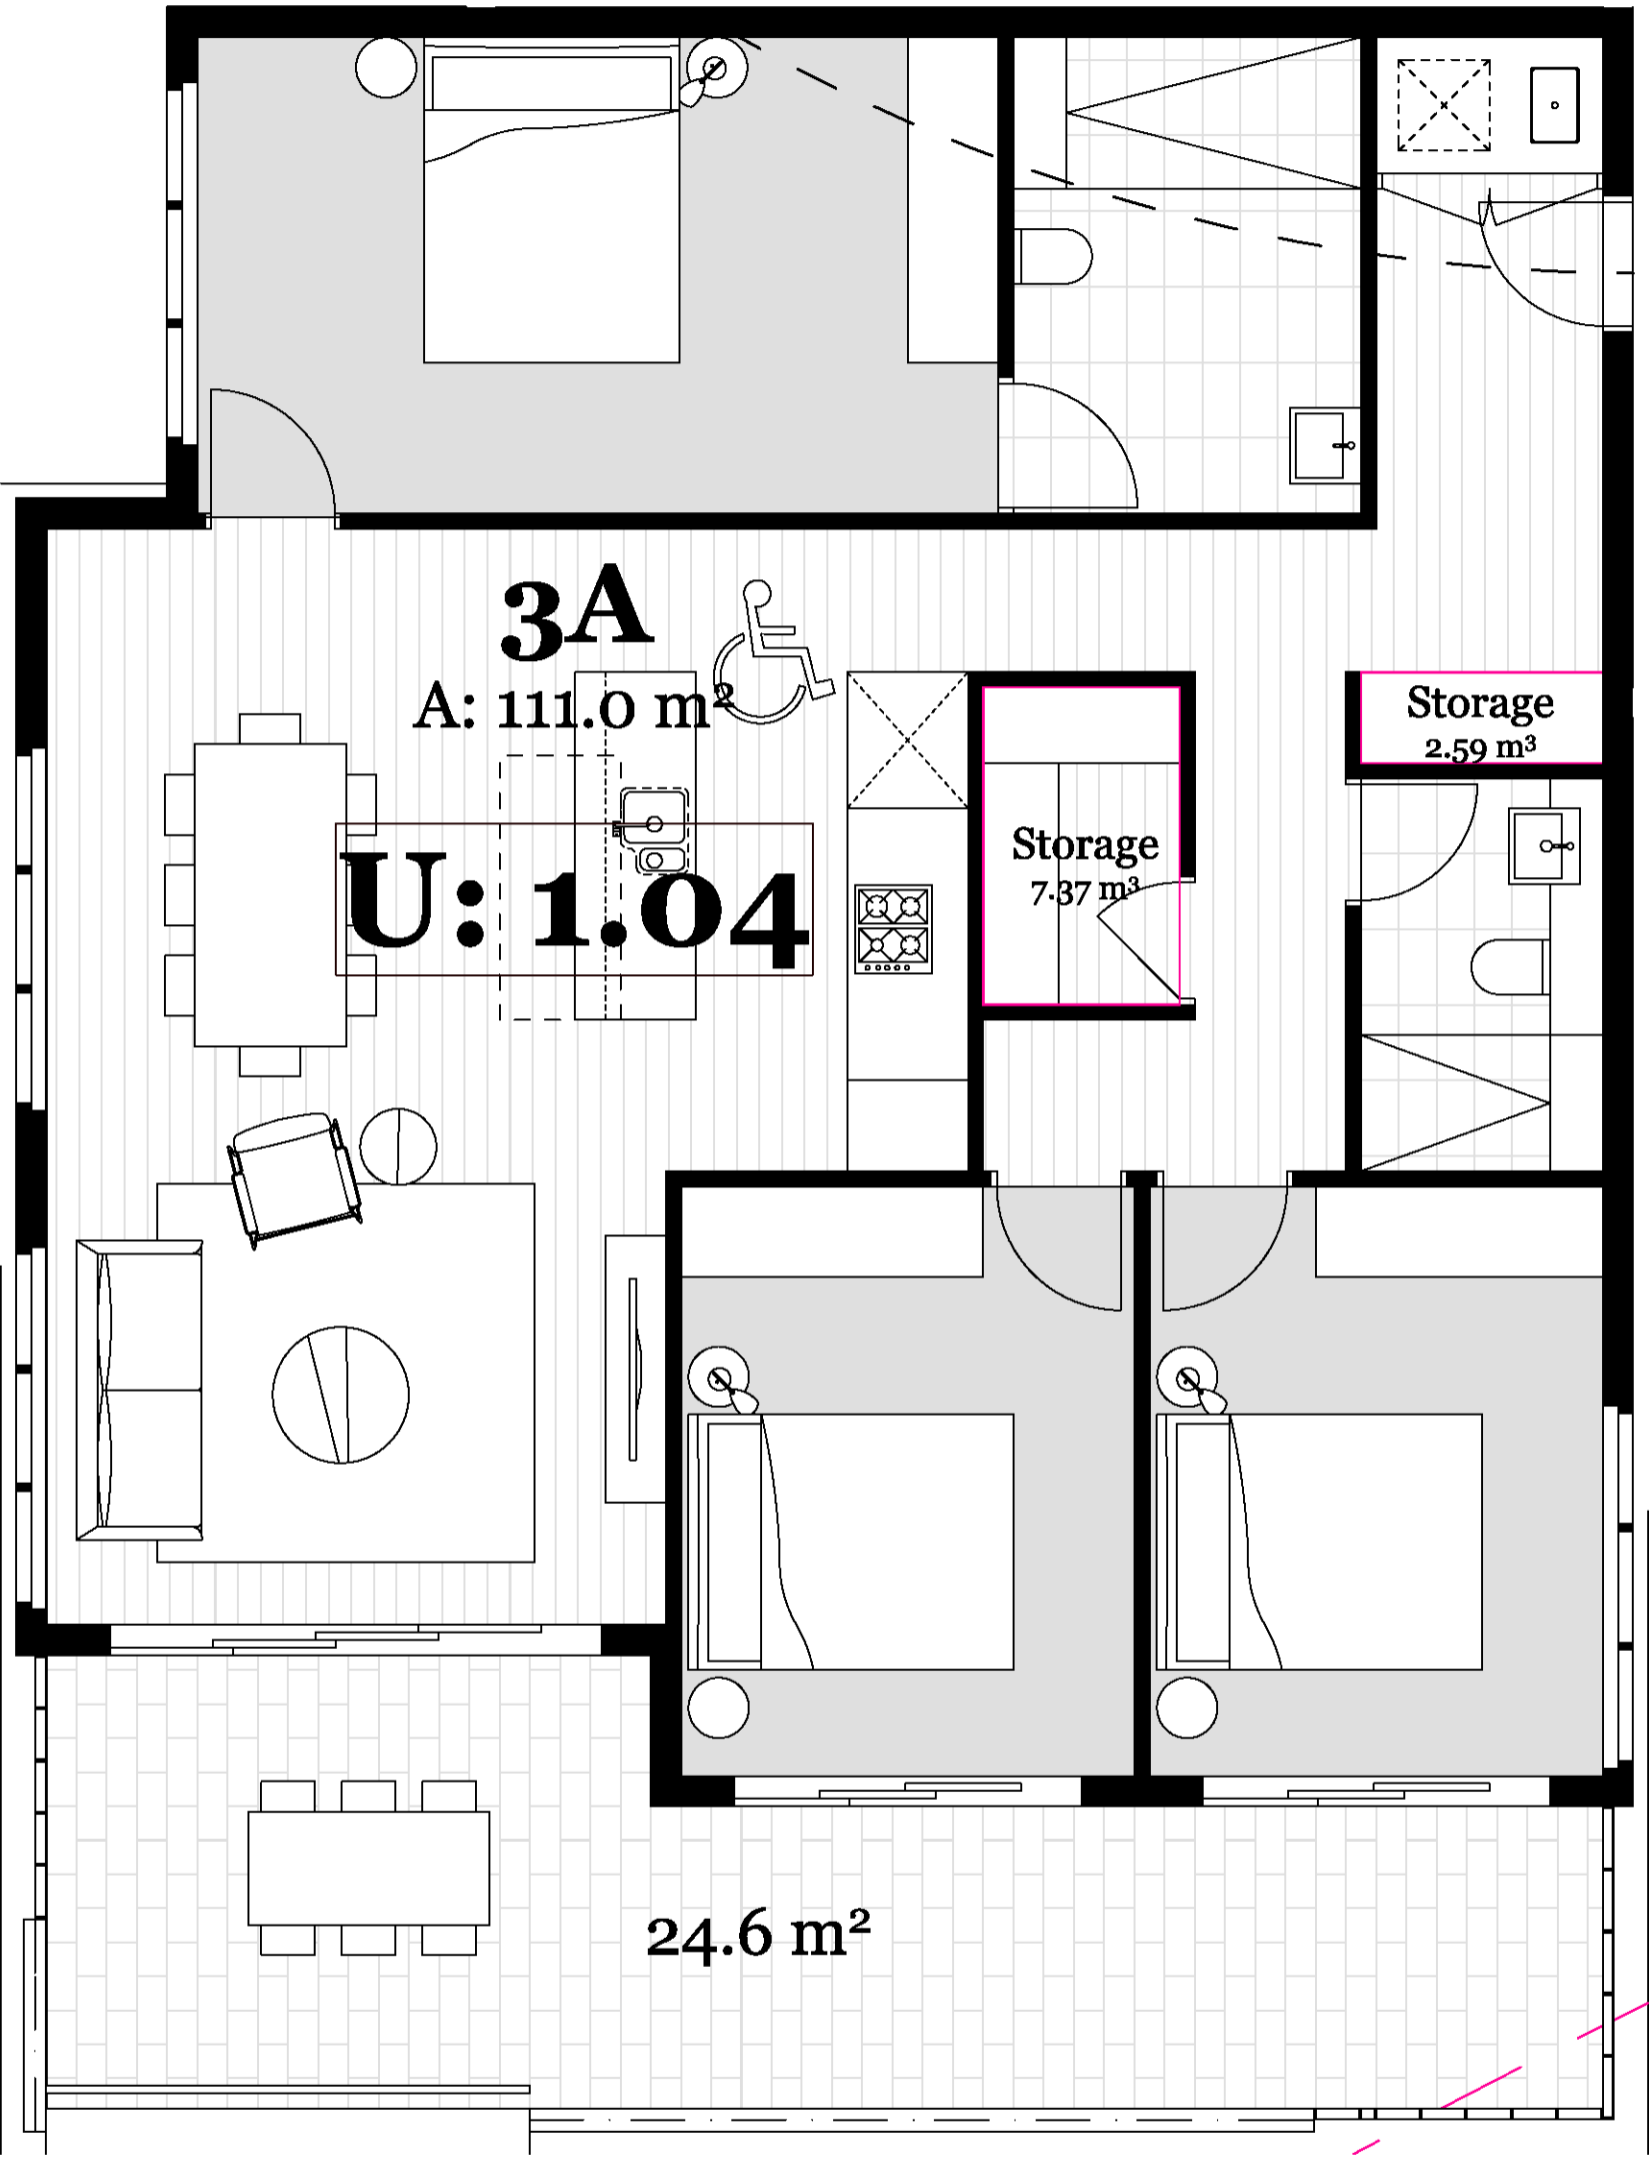

Unit 3A Pre Adaptation
1:50

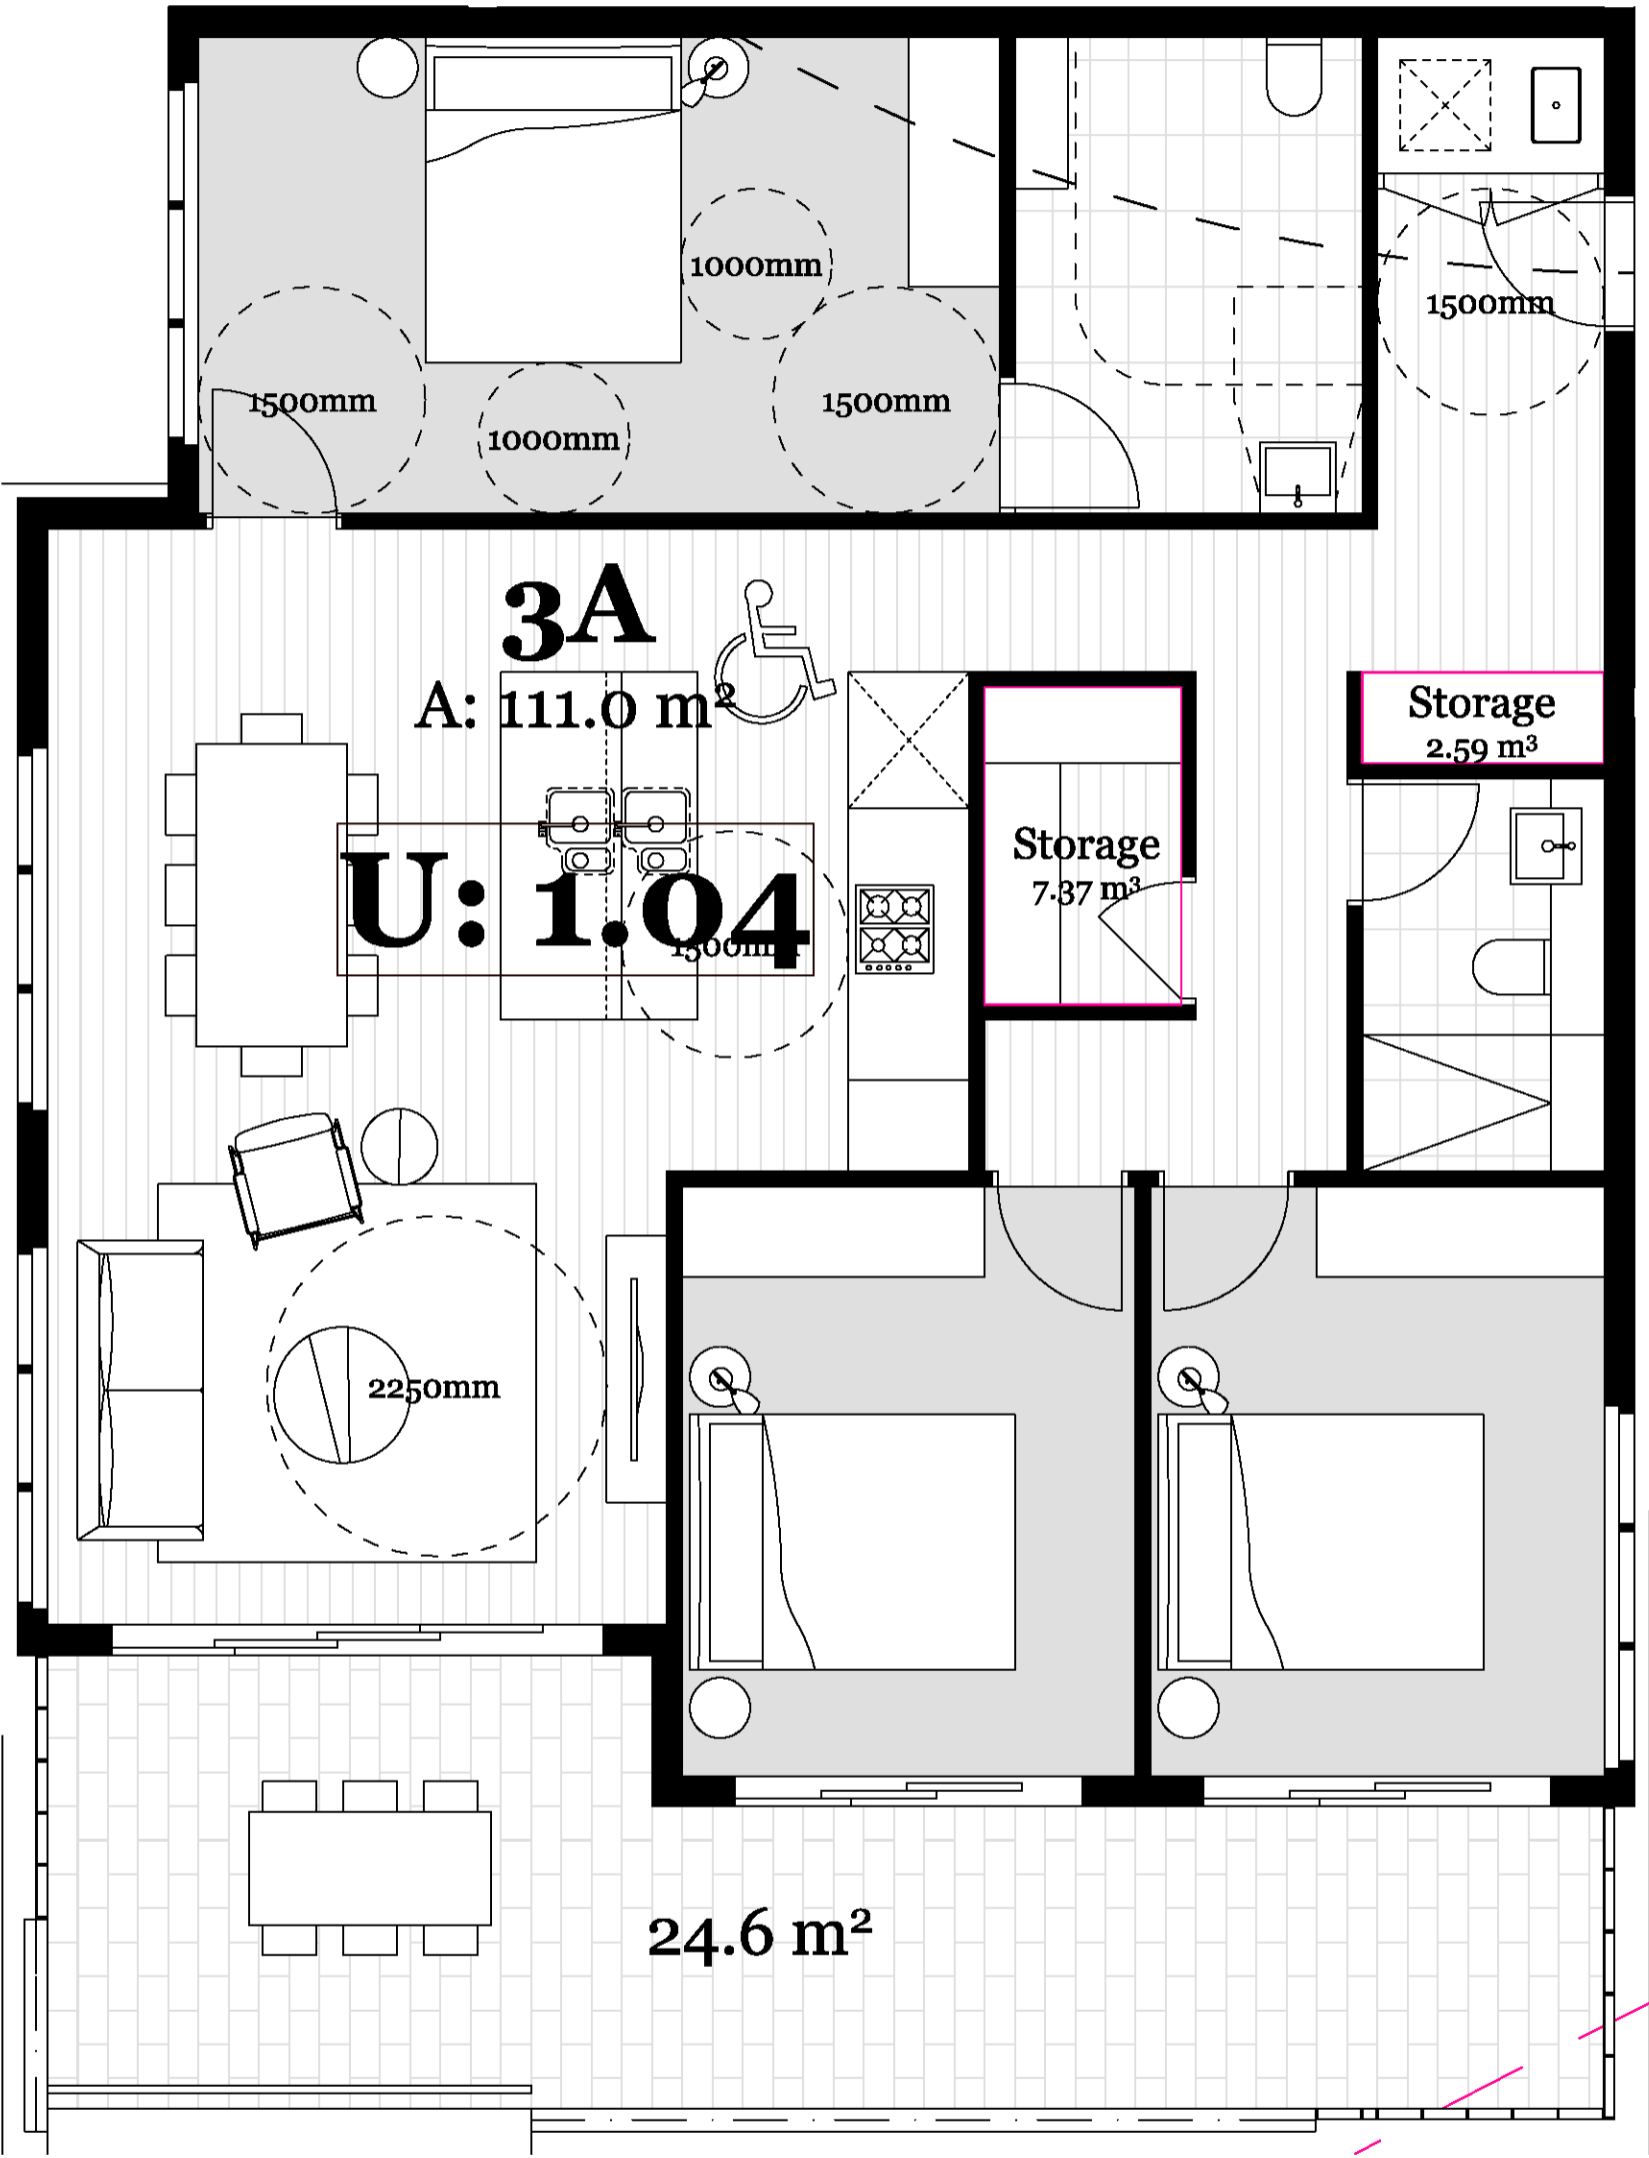

Unit 3A Post Adaptation
1:50

Rev.	Date	By	Ckd	Description
------	------	----	-----	-------------

NORTHERN BEACHES COUNCIL
THIS PLAN IS TO BE READ IN
CONJUNCTION WITH DEFERRED
COMMENCEMENT

Endorsement Date: 21/11/2018

DA2018/0607

(Activation of consent must be
obtained via written notice from
Northern Beaches Council)

Client Details
Bazem Pty Ltd

Consultants

DKO


DKO Architecture (NSW) Pty Ltd
C19, 38-48 MacArthur Street
Ultimo, NSW 2007
T +61 2 8346 4500
info@DKO .com.au
www.DKO .com.au
ABN: 81 956 706 590

NSW Nominated Architects
Koos de Keijzer 5767 &
David Randerson 8542

Project Name	Warriewood Apartments
Project Number	11268
Project Address	31 Warriewood Road, Warriewood, NSW 2102
Drawn By	JS
Checked By	RM
Date	14-Dec-17
Scale	1:50 @ A2

Drawing Series	DA2 Plan Drawings
Drawing Name	Adaptable Units

Drawing Number **DA2010**
Revision

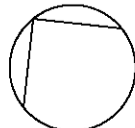

© DKO Architecture (NSW) Pty Ltd
Except as allowed under copyright act, no part of this
drawing may be reproduced or otherwise dealt with
without written permission of DKO Architecture.

Builder/Contractor shall verify job dimensions before any job commences
Figured dimensions take precedence over drawings and job dimensions.
All shop drawings shall be submitted to the Architect/Consultant, and
manufacture shall not commence prior to return of inspected shop
drawings by the Architect/Consultant

Rev.	Date	By	Ckd	Description
------	------	----	-----	-------------

NORTHERN BEACHES COUNCIL

THIS PLAN IS TO BE READ IN
CONJUNCTION WITH DEFERRED
COMMENCEMENT

Endorsement Date: 21/11/2018

DA2018/0607

(Activation of consent must be
obtained via written notice from
Northern Beaches Council)

Client Details
Bazem Pty Ltd

Consultants

DKO


DKO Architecture (NSW) Pty Ltd C19, 38-48 MacArthur Street Ultimo, NSW 2007 T +61 2 8346 4500 info@DKO .com.au www.DKO .com.au ABN: 81 956 706 590	NSW Nominated Architects Koos de Keijzer 5767 & David Randerson 8542
--	--

Project Name	Warriewood Apartments
Project Number	11268
Project Address	31 Warriewood Road, Warriewood, NSW 2102


Drawn By	JS
Checked By	RM
Date	14-Dec-17
Scale	1:50 @ A2

Drawing Series	DA2 Plan Drawings
Drawing Name	Adaptable Units

Drawing Number	DA2011
Revision	

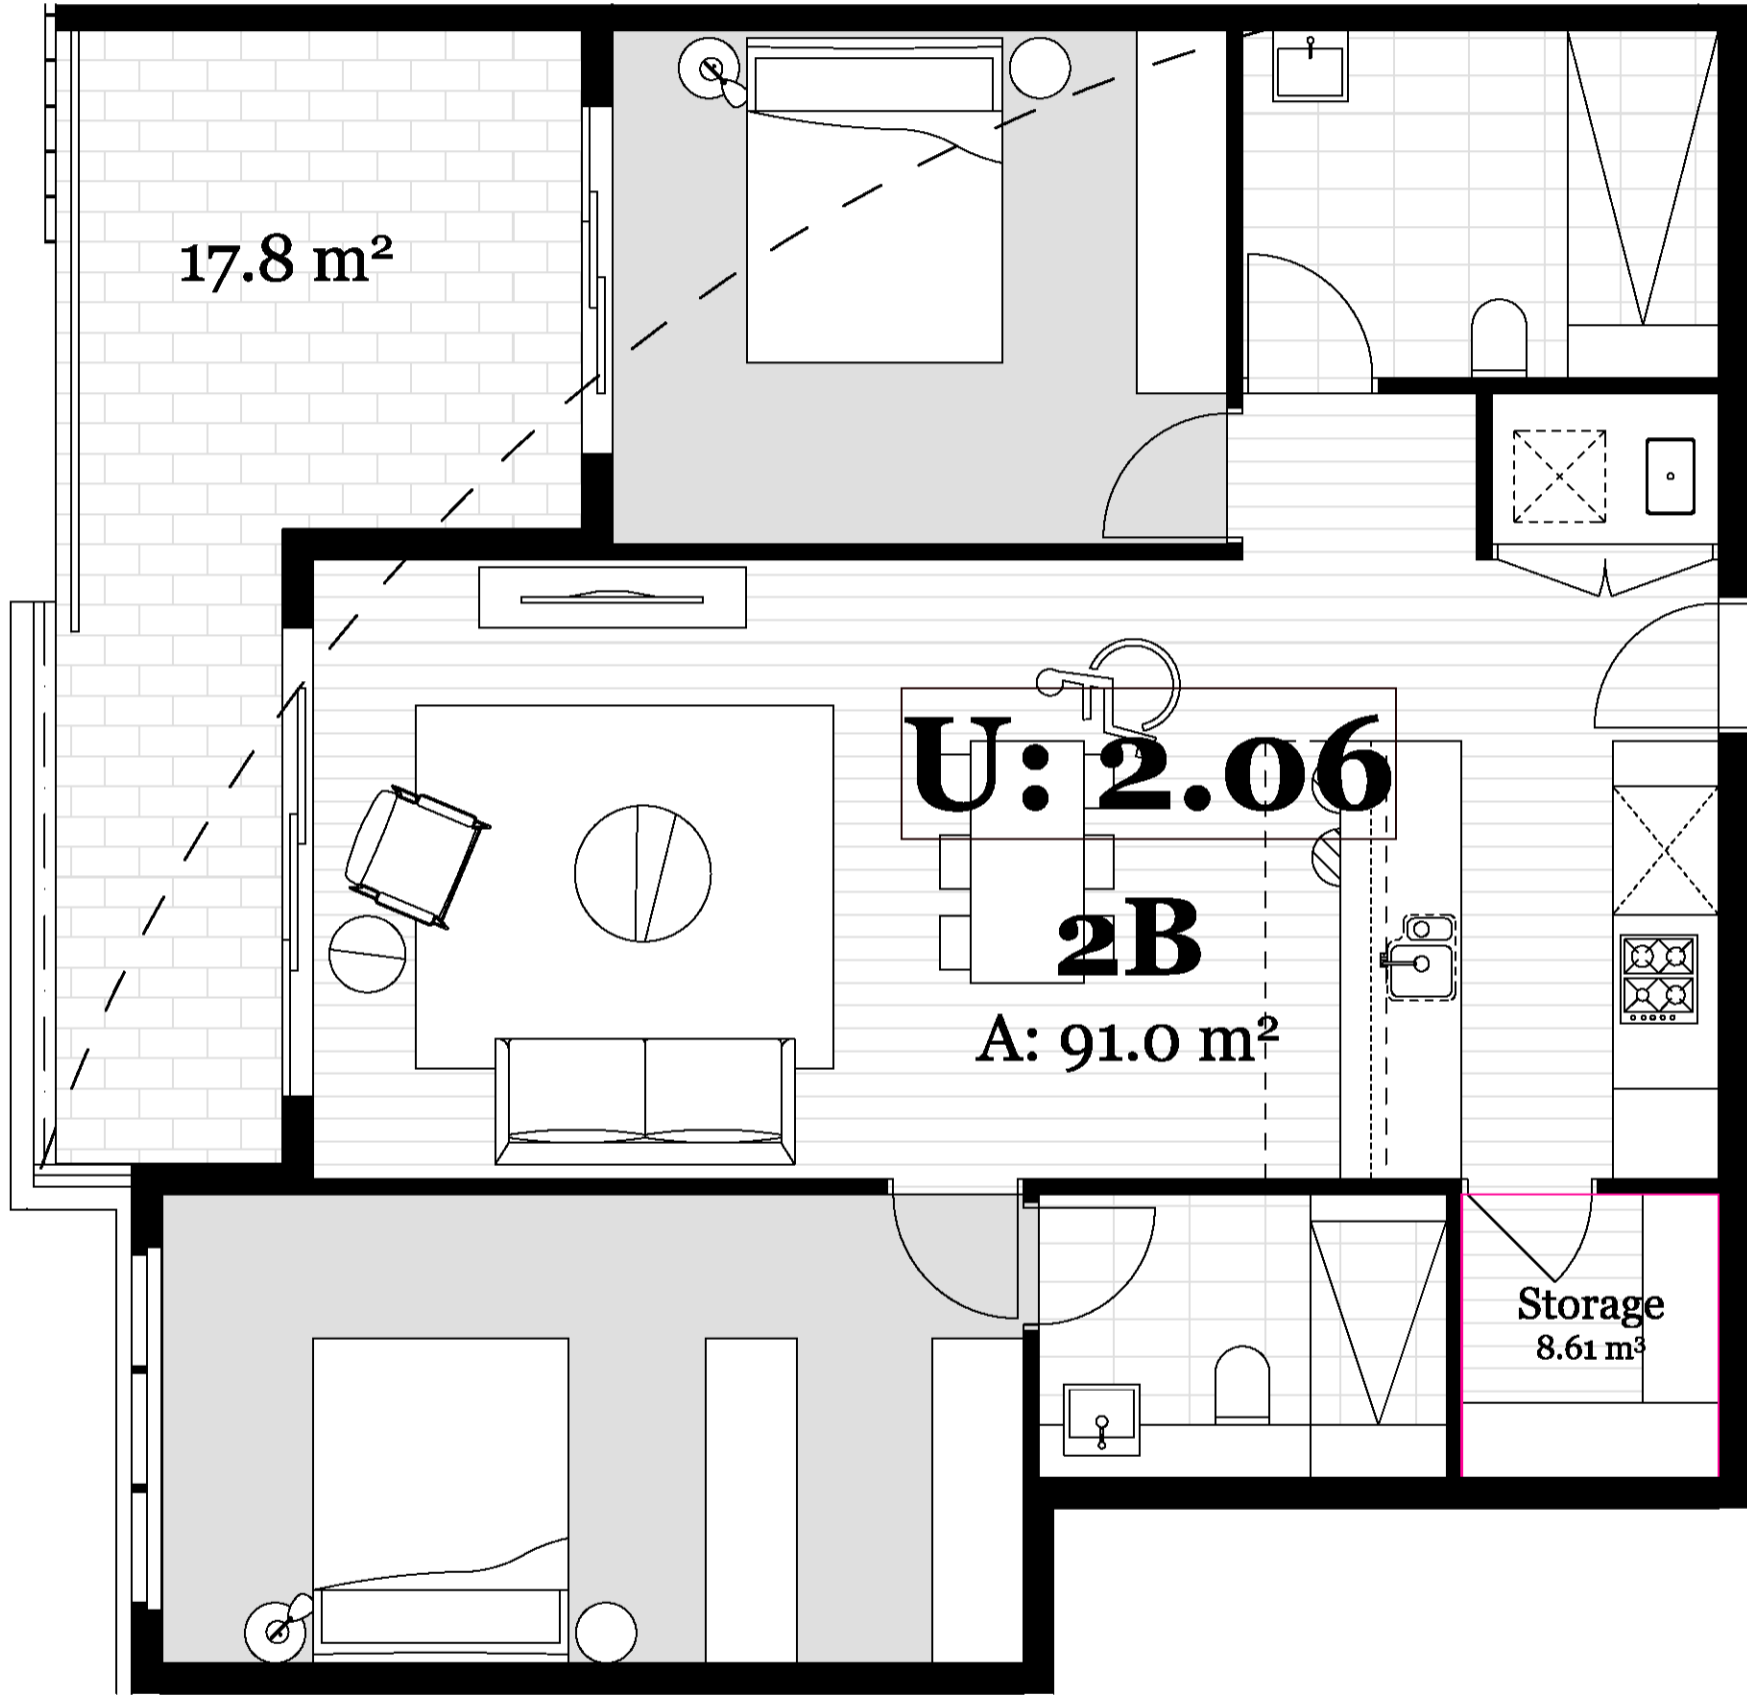


Unit 2B Pre Adaptation
1:50

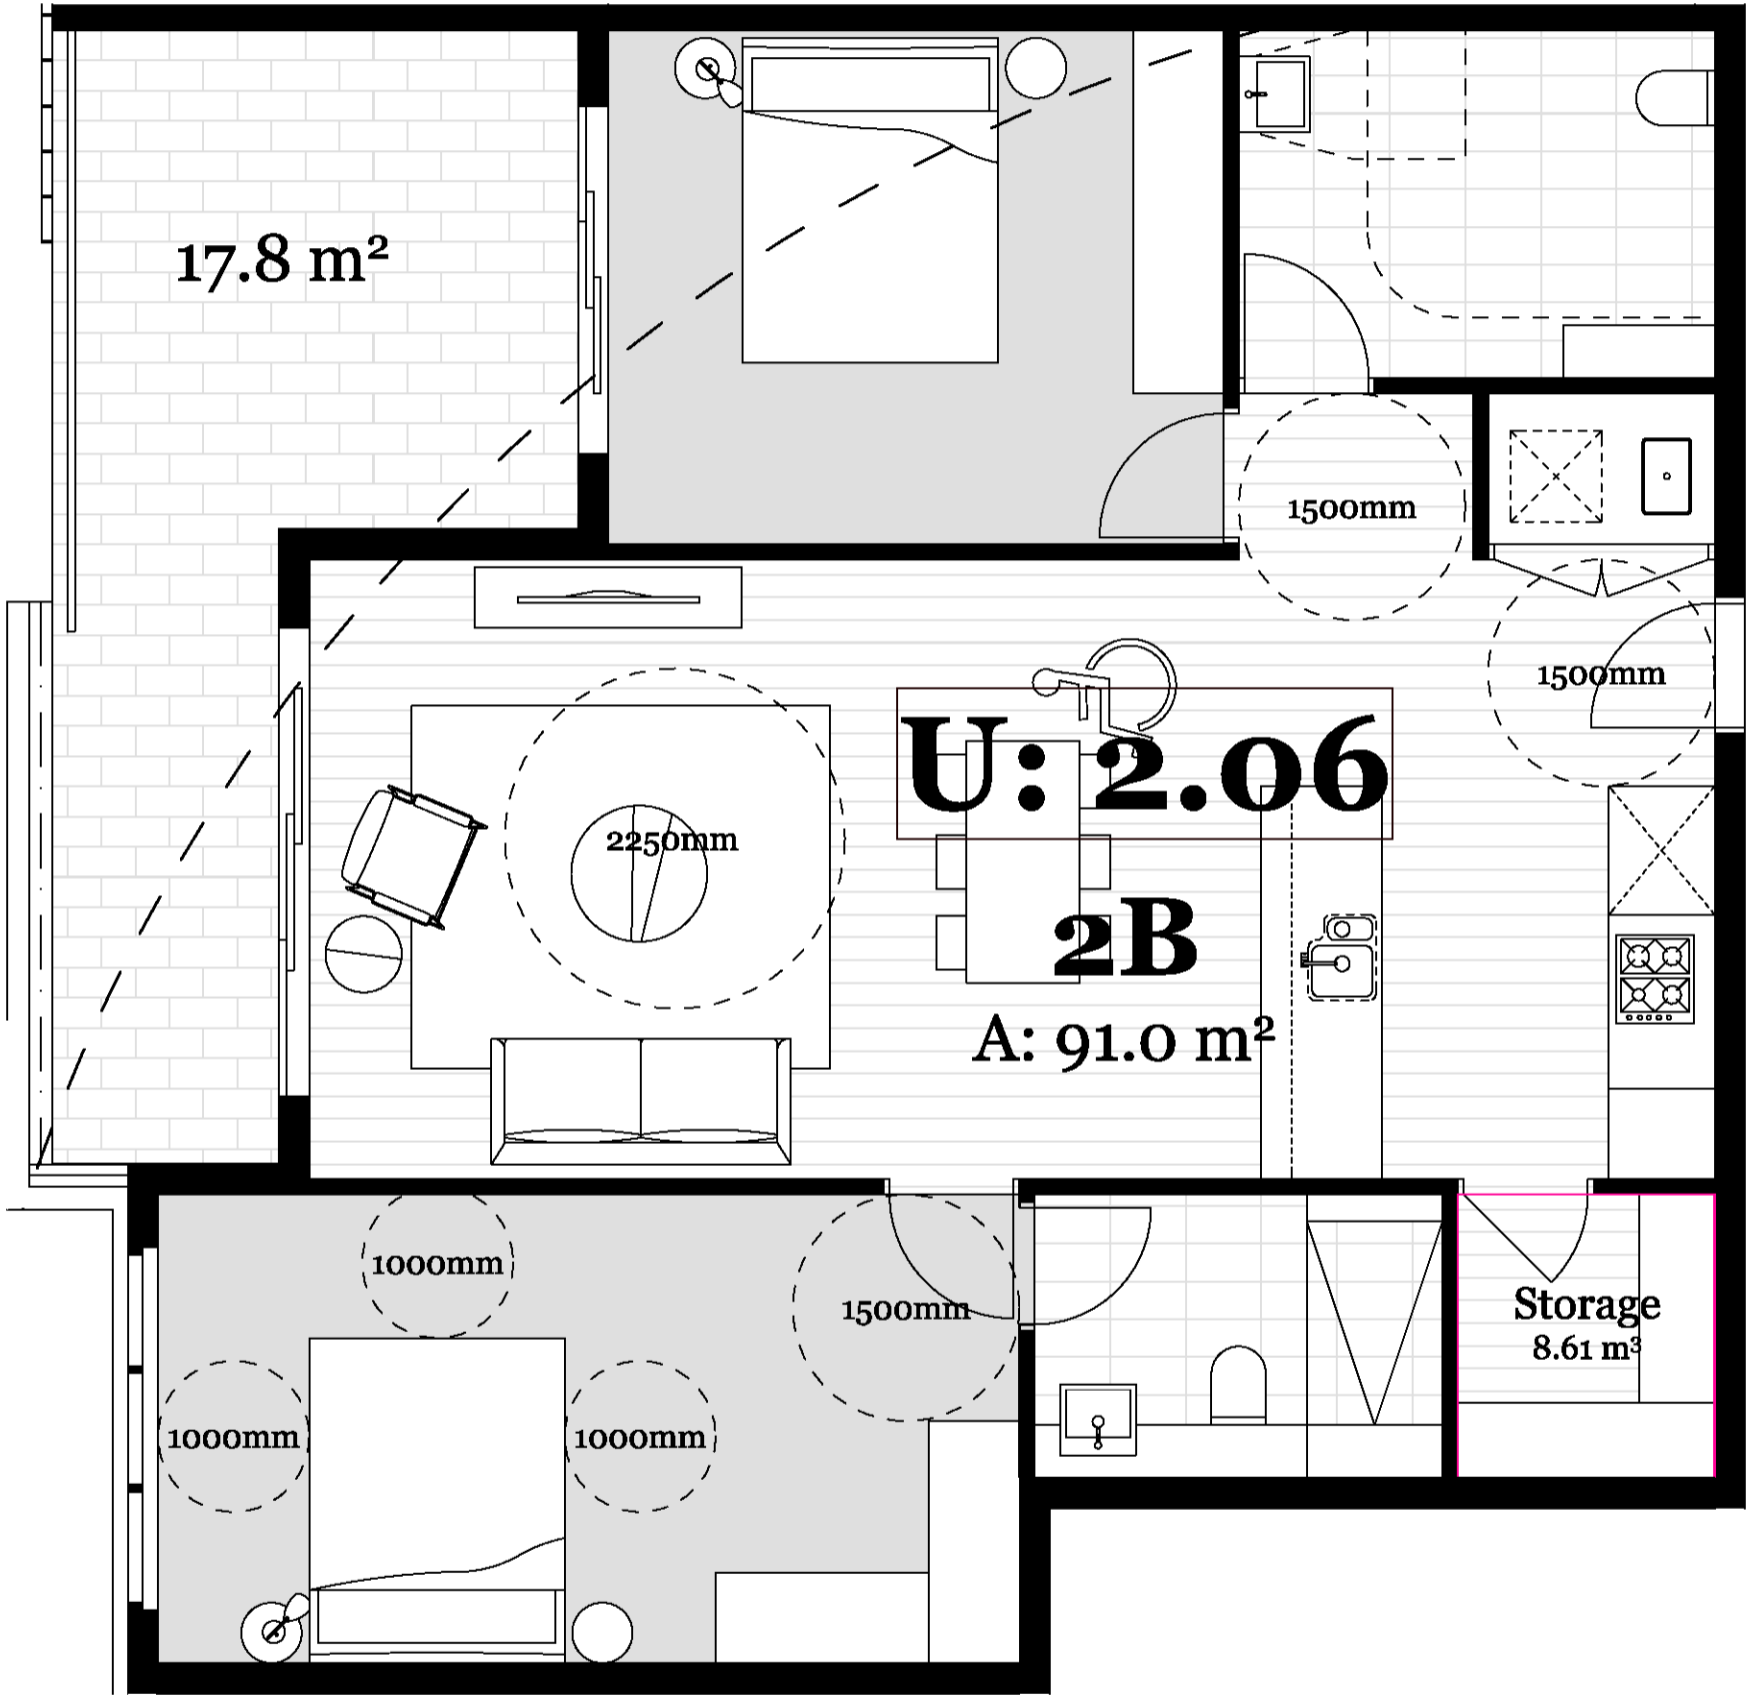

02 Unit 2B Post Adaptation
1:50



1 North Elevation
1:200

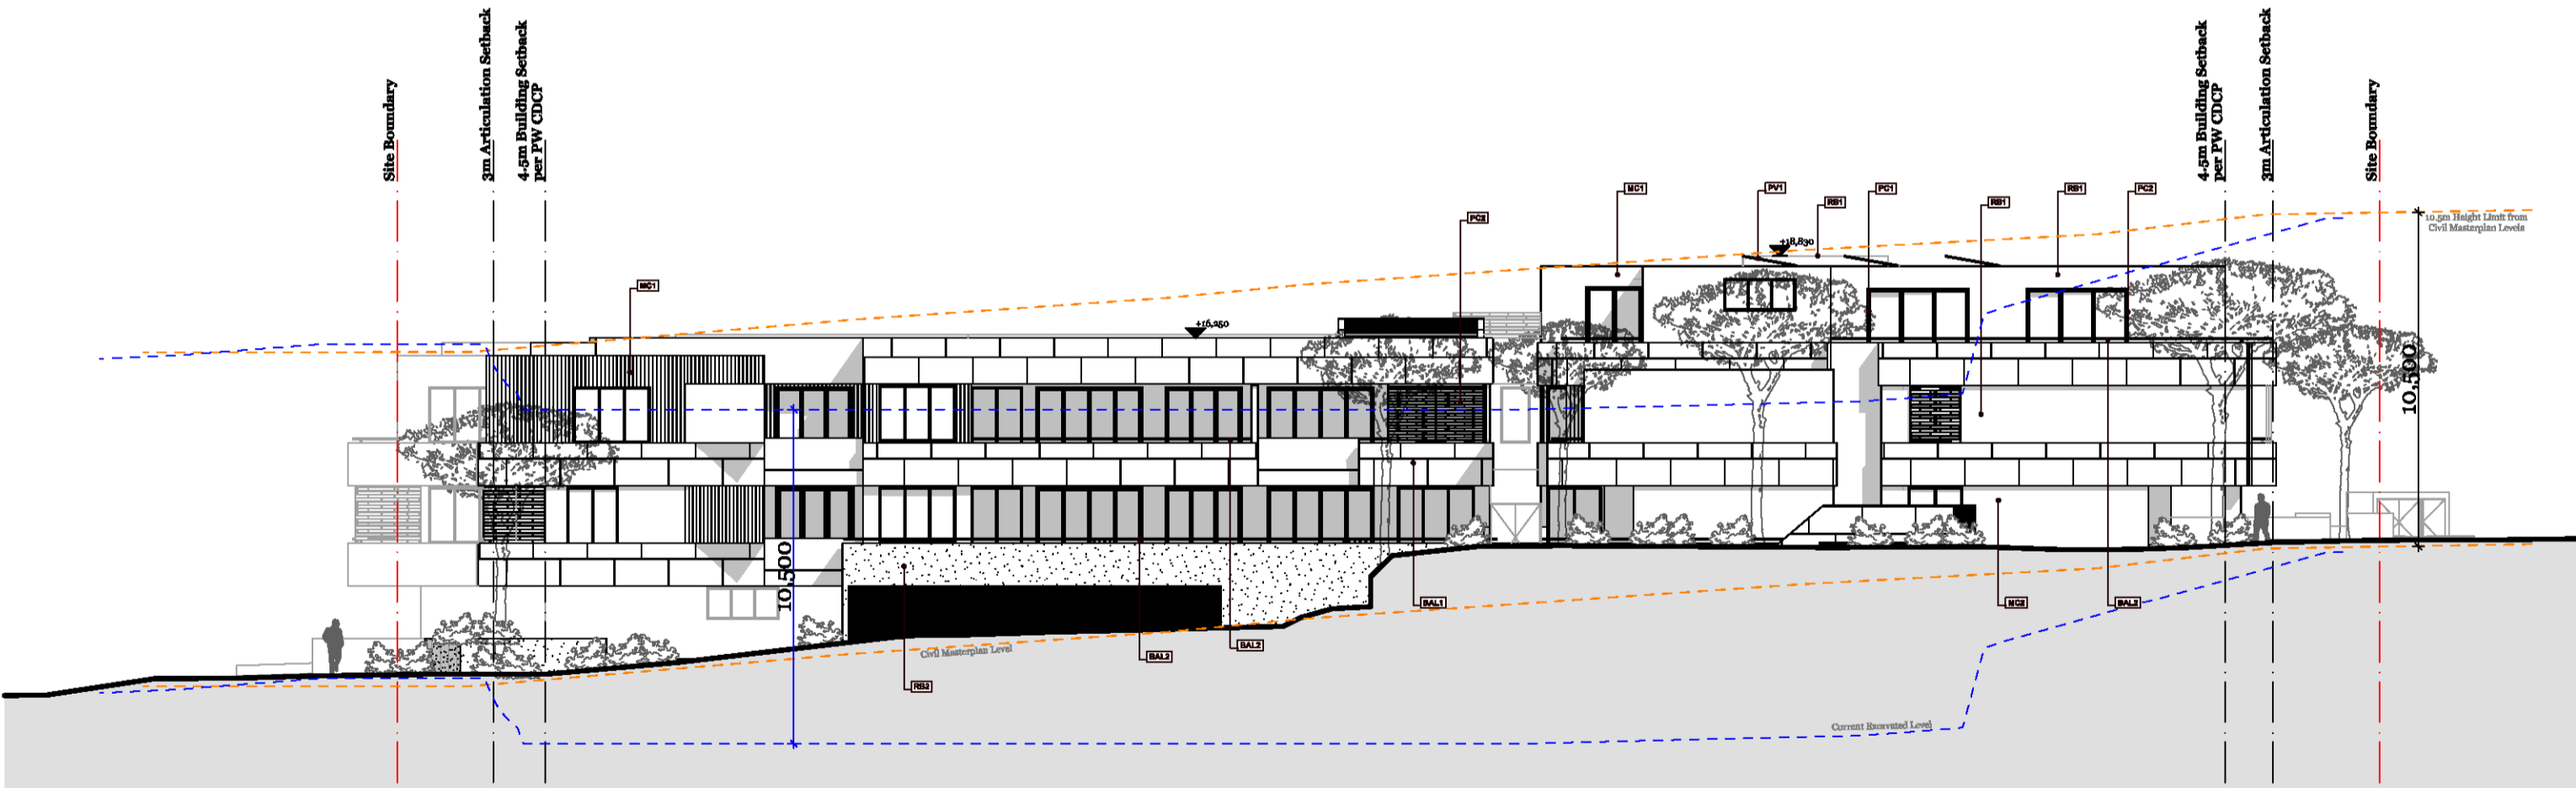


2 East Elevation
1:200




RB1
Mid grey render or similar



RB2
Light grey render or similar

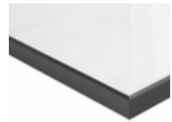

BAL1
Glazed balustrade or similar

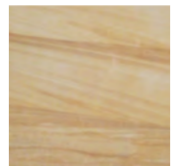

BAL2
Solid balustrade with stone or masonry cladding or similar



MC1
Grey standing seam metal cladding or similar



PC1
Aluminium framed doors and windows in powdercoat finish or similar



PC2
Custom fixed metal screen



PV1
Solar photovoltaic panels

© DKO Architecture (NSW) Pty Ltd
Except as allowed under copyright act, no part of this drawing may be reproduced or otherwise dealt with without written permission of DKO Architecture.

Builder/Contractor shall verify job dimensions before any job commences
Figured dimensions take precedence over drawings and job dimensions.
All shop drawings shall be submitted to the Architect/Consultant, and manufacture shall not commence prior to return of inspected shop drawings by the Architect/Consultant

Rev.	Date	By	Ckd	Description
------	------	----	-----	-------------

NORTHERN BEACHES COUNCIL

THIS PLAN IS TO BE READ IN
CONJUNCTION WITH DEFERRED
COMMENCEMENT

Endorsement Date: 21/11/2018

DA2018/0607

(Activation of consent must be
obtained via written notice from
Northern Beaches Council)

Client Details
Bazem Pty Ltd

Consultants

DKO

DKO Architecture (NSW) Pty Ltd
C19, 38-48 MacArthur Street
Ultimo, NSW 2007
T +61 2 8346 4500
info@DKO.com.au
www.DKO.com.au
ABN: 81 956 706 590

NSW Nominated Architects
Koos de Keijzer 5767 &
David Randerson 8542

Project Name
Project Number
Project Address

Warriewood Apartments
11268
31 Warriewood Road,
Warriewood, NSW 2102

Drawn By
Checked By
Date
Scale

JS
RM
14-Dec-17
1:200 @ A2


Drawing Series
Drawing Name

DA3 Elevation & Sections
Elevation

Drawing Number **DA301**
Revision



1 South Elevation
1:200

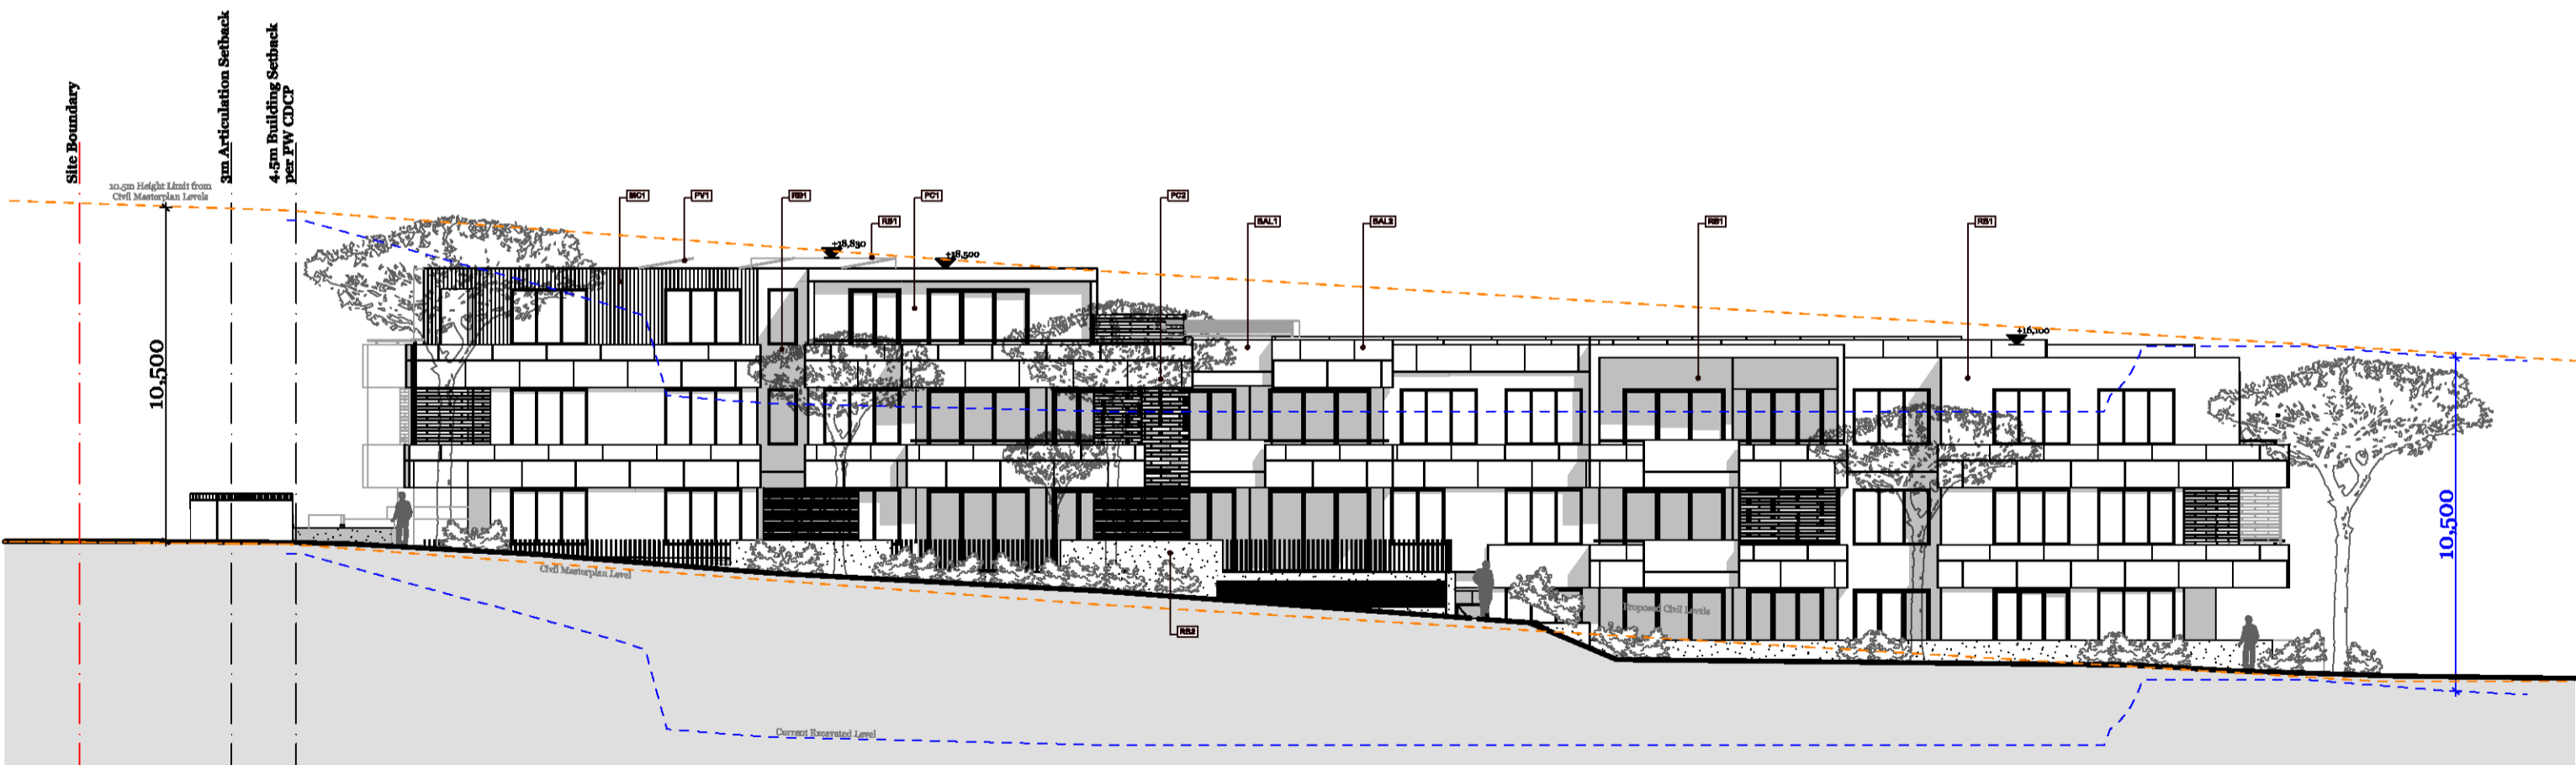


2 West Elevation
1:200



RB1
Mid grey render or similar



RB2
Light grey render or similar

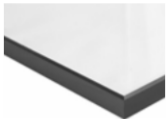

BAL1
Glazed balustrade or similar



BAL2
Solid balustrade with stone or masonry cladding or similar



MC1
Grey standing seam metal cladding or similar



PC1
Aluminium framed doors and windows in powdercoat finish or similar



PC2
Custom fixed metal screen



PV1
Solar photovoltaic panels

© DKO Architecture (NSW) Pty Ltd
Except as allowed under copyright act, no part of this drawing may be reproduced or otherwise dealt with without written permission of DKO Architecture.

Builder/Contractor shall verify job dimensions before any job commences
Figured dimensions take precedence over drawings and job dimensions.
All shop drawings shall be submitted to the Architect/Consultant, and manufacture shall not commence prior to return of inspected shop drawings by the Architect/Consultant

Rev.	Date	By	Ckd	Description
------	------	----	-----	-------------

NORTHERN BEACHES COUNCIL

THIS PLAN IS TO BE READ IN
CONJUNCTION WITH DEFERRED
COMMENCEMENT

Endorsement Date: 21/11/2018

DA2018/0607

(Activation of consent must be
obtained via written notice from
Northern Beaches Council)

Client Details
Bazem Pty Ltd

Consultants

DKO

DKO Architecture (NSW) Pty Ltd
C19, 38-48 MacArthur Street
Ultimo, NSW 2007
T +61 2 8346 4500
info@DKO.com.au
www.DKO.com.au
ABN: 81 956 706 590

NSW Nominated Architects
Koos de Keijzer 5767 &
David Randerson 8542

Project Name
Project Number
Project Address

Warriewood Apartments
11268
31 Warriewood Road,
Warriewood, NSW 2102

Drawn By
Checked By
Date
Scale

JS
RM
14-Dec-17
1:200 @ A2

Drawing Series
Drawing Name

DA3 Elevation & Sections
Elevation

Drawing Number **DA302**
Revision

© DKO Architecture (NSW) Pty Ltd
Except as allowed under copyright act, no part of this
drawing may be reproduced or otherwise dealt with
without written permission of DKO Architecture.

Builder/Contractor shall verify job dimensions before any job commences
Figured dimensions take precedence over drawings and job dimensions.
All shop drawings shall be submitted to the Architect/Consultant, and
manufacture shall not commence prior to return of inspected shop
drawings by the Architect/Consultant

Rev.	Date	By	Ckd	Description
------	------	----	-----	-------------

NORTHERN BEACHES COUNCIL

THIS PLAN IS TO BE READ IN
CONJUNCTION WITH DEFERRED
COMMENCEMENT


Endorsement Date: 21/11/2018

DA2018/0607

(Activation of consent must be
obtained via written notice from
Northern Beaches Council)

Client Details
Bazem Pty Ltd

Consultants

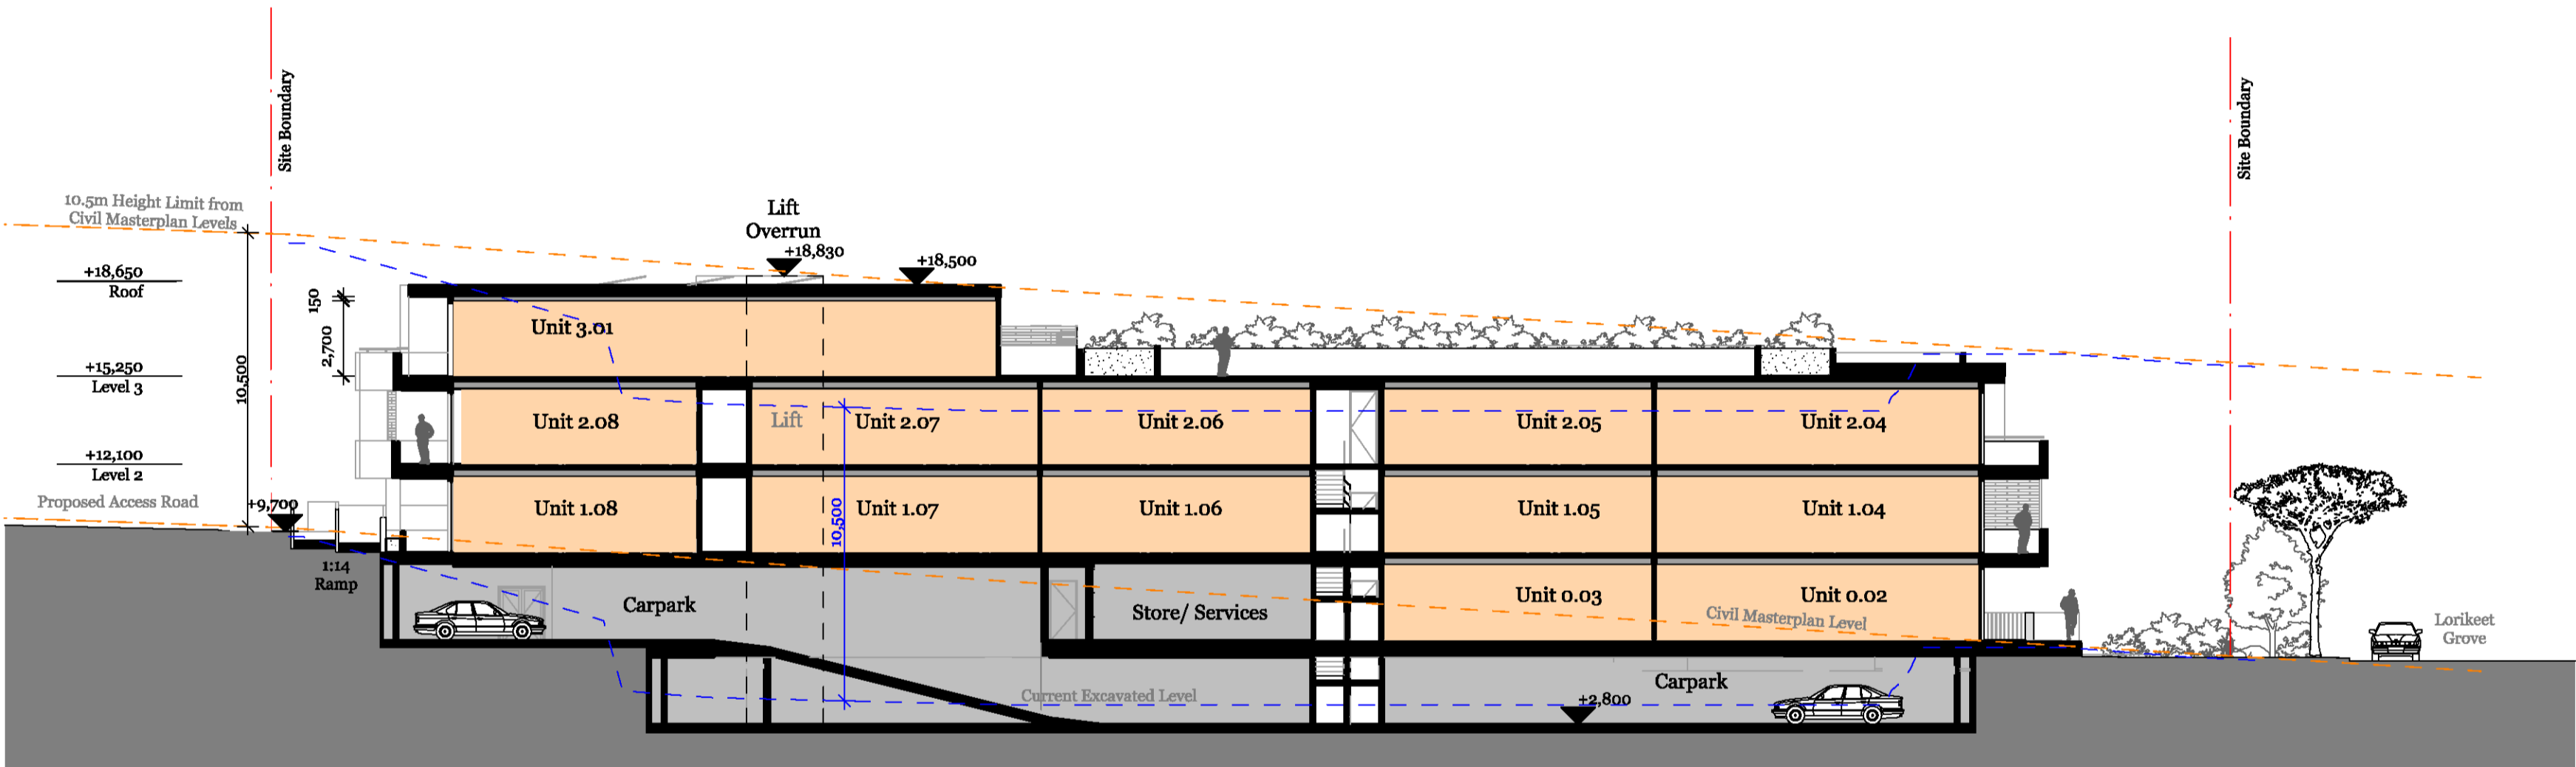

Building Section
1:200

DKO

DKO Architecture (NSW) Pty Ltd
C19, 38-48 MacArthur Street
Ultimo, NSW 2007
T +61 2 8346 4500
info@DKO .com.au
www.DKO .com.au
ABN: 81 956 706 590

NSW Nominated Architects
Koos de Keijzer 5767 &
David Randerson 8542

Project Name
Project Number
Project Address

Warriewood Apartments
11268
31 Warriewood Road,
Warriewood, NSW 2102

Drawn By
Checked By
Date
Scale

JS
RM
14-Dec-17
1:200 @ A2

Drawing Series
Drawing Name

DA3 Elevation & Sections
Section

Drawing Number
Revision

DA303