



THIS PLAN IS TO BE READ IN CONJUNCTION WITH DEFERRED COMMENCEMENT CONSENT

 DA NUMBER: DA2021/2506

 (Activation of consent must be obtained from Northern Beaches Council)



1 LOCATION PLAN



Main Office: Level 2, 68 Sophia Street, Surry Hills NSW 2010
 Parramatta Office: Level 15, Deloitte Building, 60 Station Street, Parramatta NSW 2150
 + 61 2 9253 0880 | www.ptiarchitecture.com.au
 Not a National Registered Architect. Please contact [Eng. no. 50564]
 ABN 60 050 071 022


- NOTE
- Contractors to verify all dimensions on site before any shop drawings or work is commenced.
 - Figured dimensions to be taken in preference to scaled dwgs.
 - This drawing is to be read in conjunction with the specification and engineers drawings.

This drawing is the copyright of Pti Architecture Pty Ltd and may not be altered, reproduced or transmitted in any form or by any means, in part or in whole without the written permission of Pti Architecture Pty Ltd.

REV	DESCRIPTION	BY	CHK	DATE	REV	DESCRIPTION	BY	CHK	DATE
A	DEVELOPMENT APPLICATION				DL	KC/PI	DL	GF/PI	05.11.21
B	SURVEY ISSUE				DL	GF/PI			11.11.21


CLIENT
SKYCORP AUSTRALIA

PROJECT
**LOT08, 10 FERN CREEK ROAD,
WARRIEWOOD**
DRAWING
LOCATION PLAN

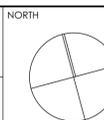

DRAWN	DL	CHECKED	PI / KC
PROJECT No	P563	SCALE	1:1000@A1
B	DA	010	B
disc	stage	chwg no.	revision

northern beaches council
THIS PLAN IS TO BE READ IN CONJUNCTION WITH DEFERRED COMMENCEMENT CONSENT
DA NUMBER: DA2021/2506
(Activation of consent must be obtained from Northern Beaches Council)

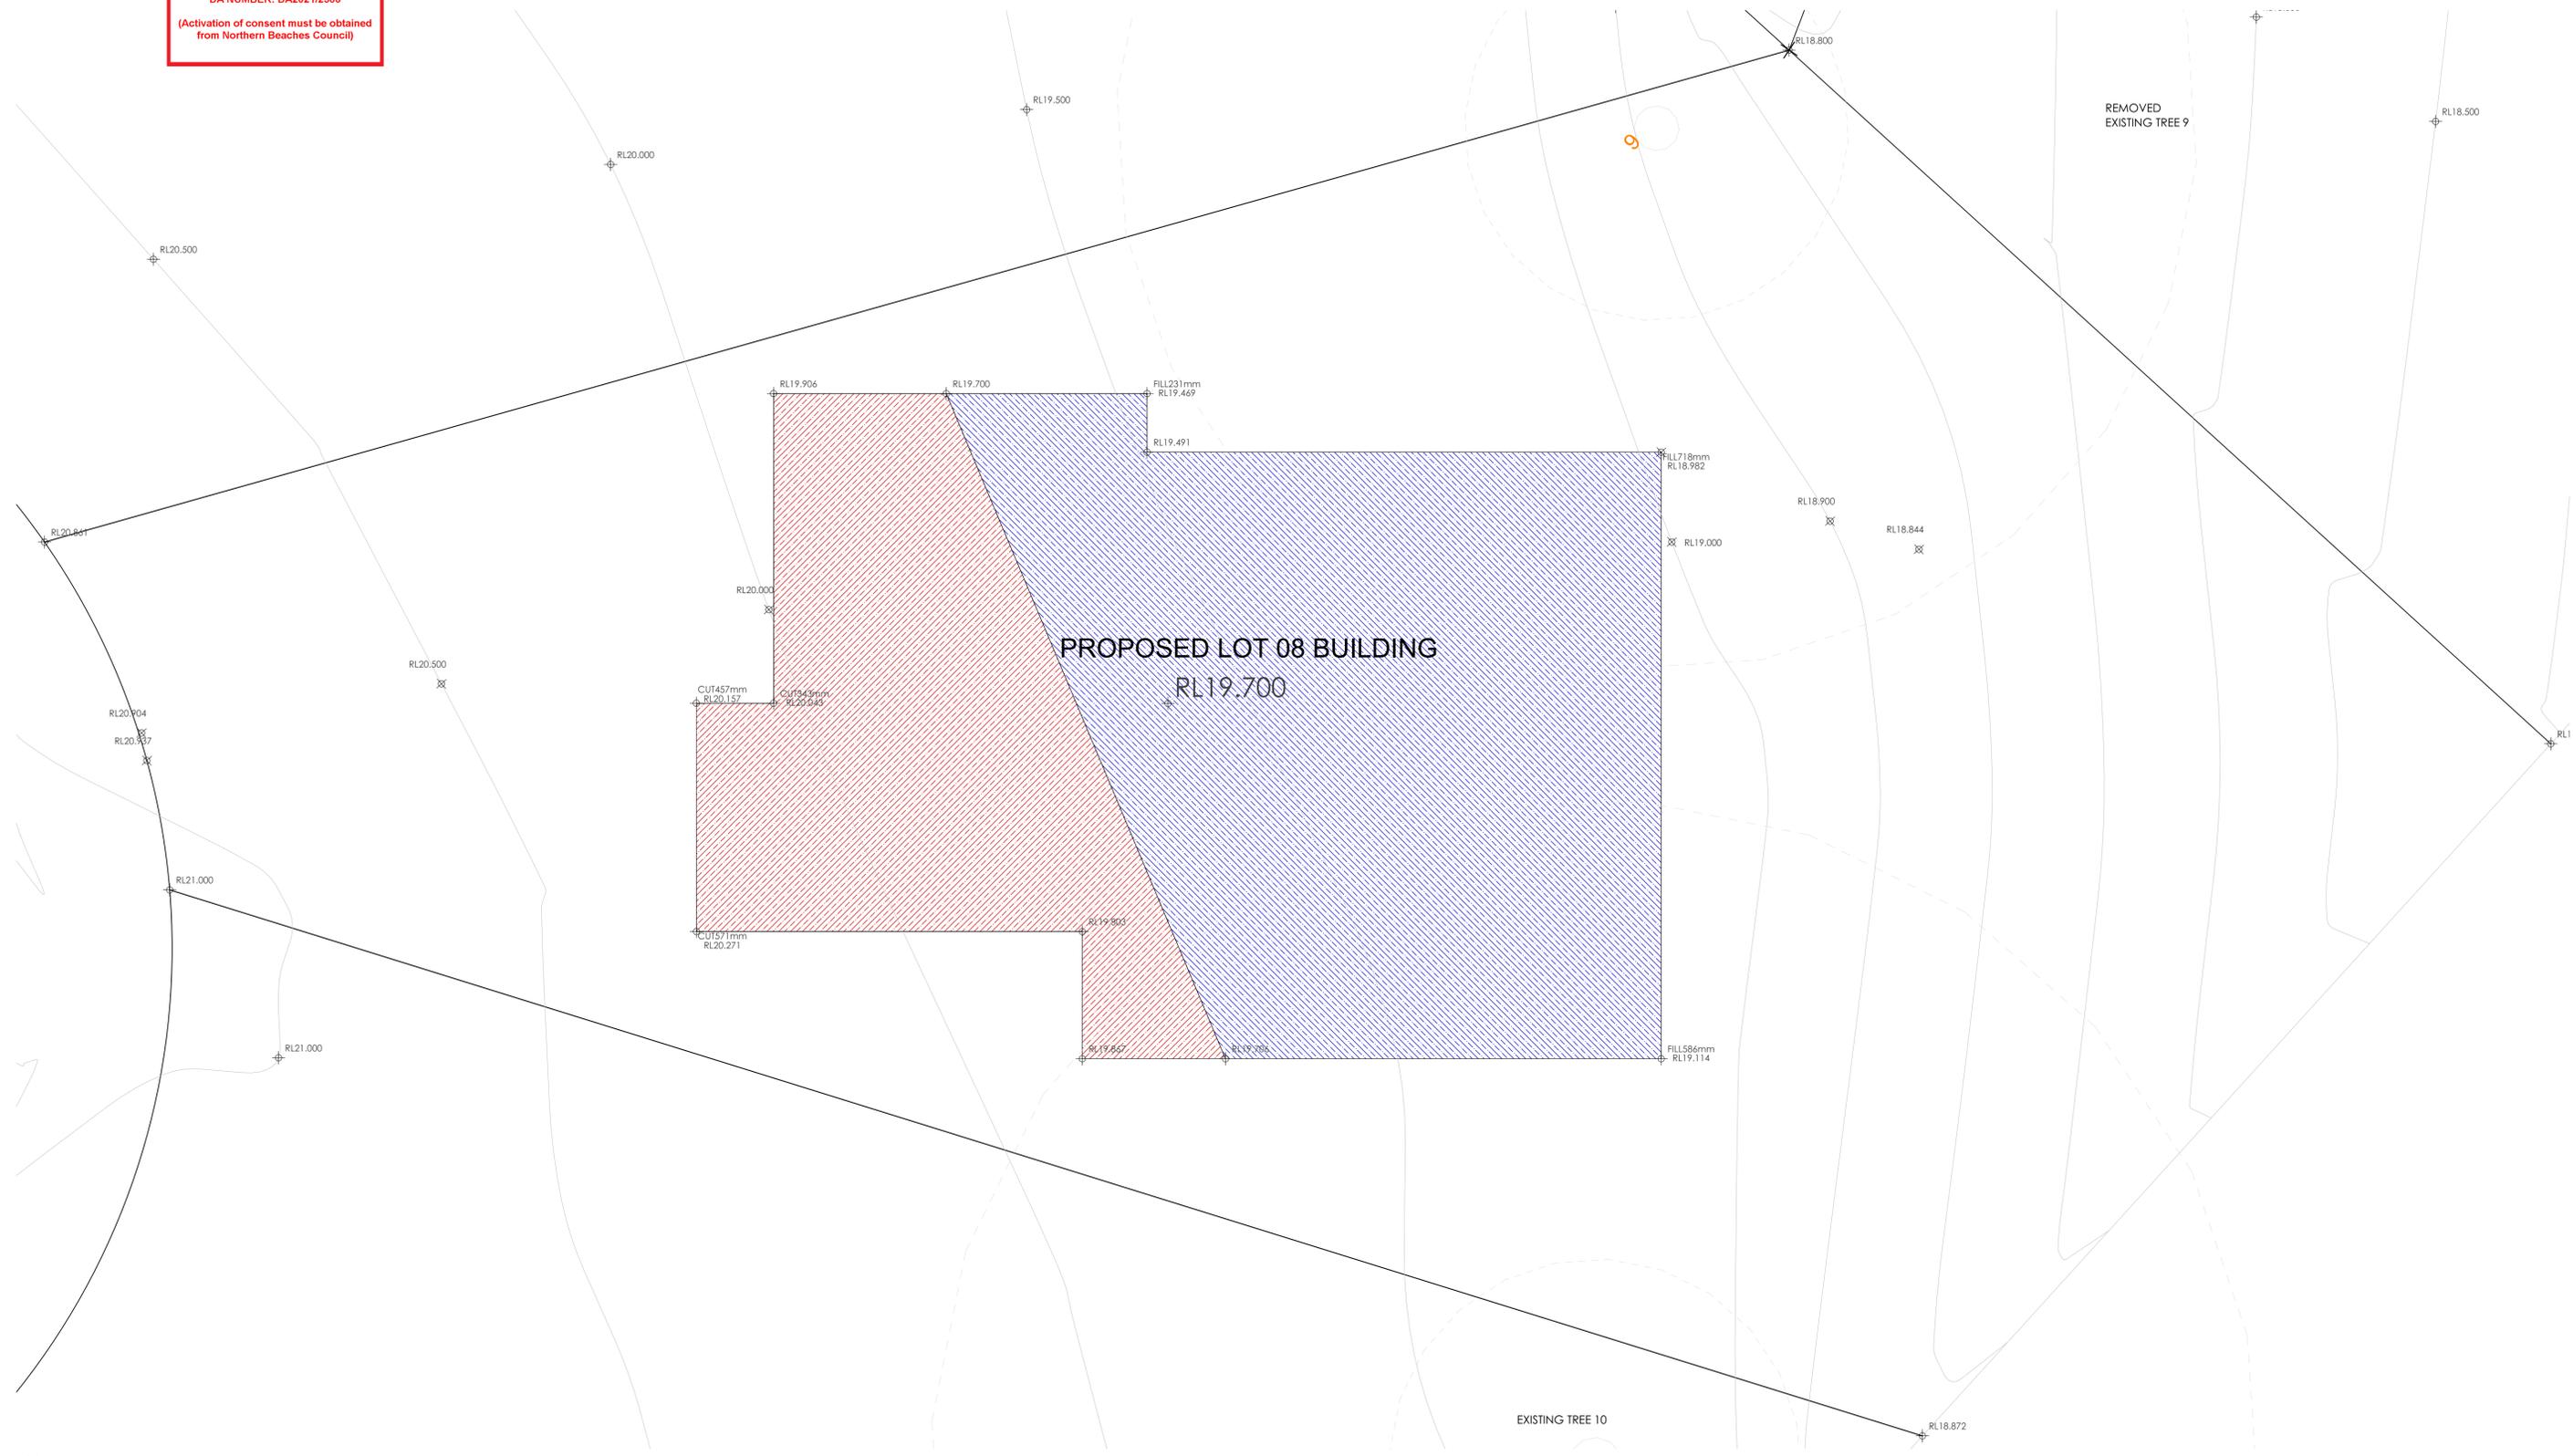

1 CUT&FILL PLAN 1:50


pt ARCHITECTURE
 Tourism • Residential
 Main Office: Level 2, 68 Sophia Street, Surry Hills NSW 2010
 Parramatta Office: Level 15, Deloitte Building, 60 Station Street, Parramatta NSW 2500
 +61 2 9293 0880 | www.ptarchitecture.com.au
 Nominated Registered Architect, Peter Israel (Reg no 50564)
 A/N 60 050 071 022

NOTE
 1. Contractors to verify all dimensions on site before any shop drawings or work is commenced.
 2. Figured dimensions to be taken in preference to scaled dwgs.
 3. This drawing is to be read in conjunction with the specification and engineers drawings.
 This drawing is the copyright of PTI Architecture Pty Ltd and may not be altered, reproduced or transmitted in any form or by any means, in part or in whole without the written permission of PTI Architecture Pty Ltd.

REV	DESCRIPTION	BY	CHK	DATE	REV	DESCRIPTION	BY	CHK	DATE


A	DEVELOPMENT APPLICATION	DL	KC/PI	05.11.21	CLIENT
B	SURVEY ISSUE	DL	GF/PI	11.11.21	SKYCORP AUSTRALIA

PROJECT	LOT08, 10 FERN CREEK ROAD, WARRIEWOOD
DRAWING	CUT&FILL PLAN

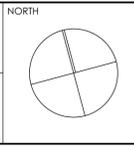

DRAWN	DL	CHECKED	PI / KC
PROJECT No	P563	SCALE	1:50@A1
B	DA	020	B
dsc	stage	chwg no.	revision

THIS PLAN IS TO BE READ IN CONJUNCTION WITH DEFERRED COMMENCEMENT CONSENT
DA NUMBER: DA2021/2506
(Activation of consent must be obtained from Northern Beaches Council)

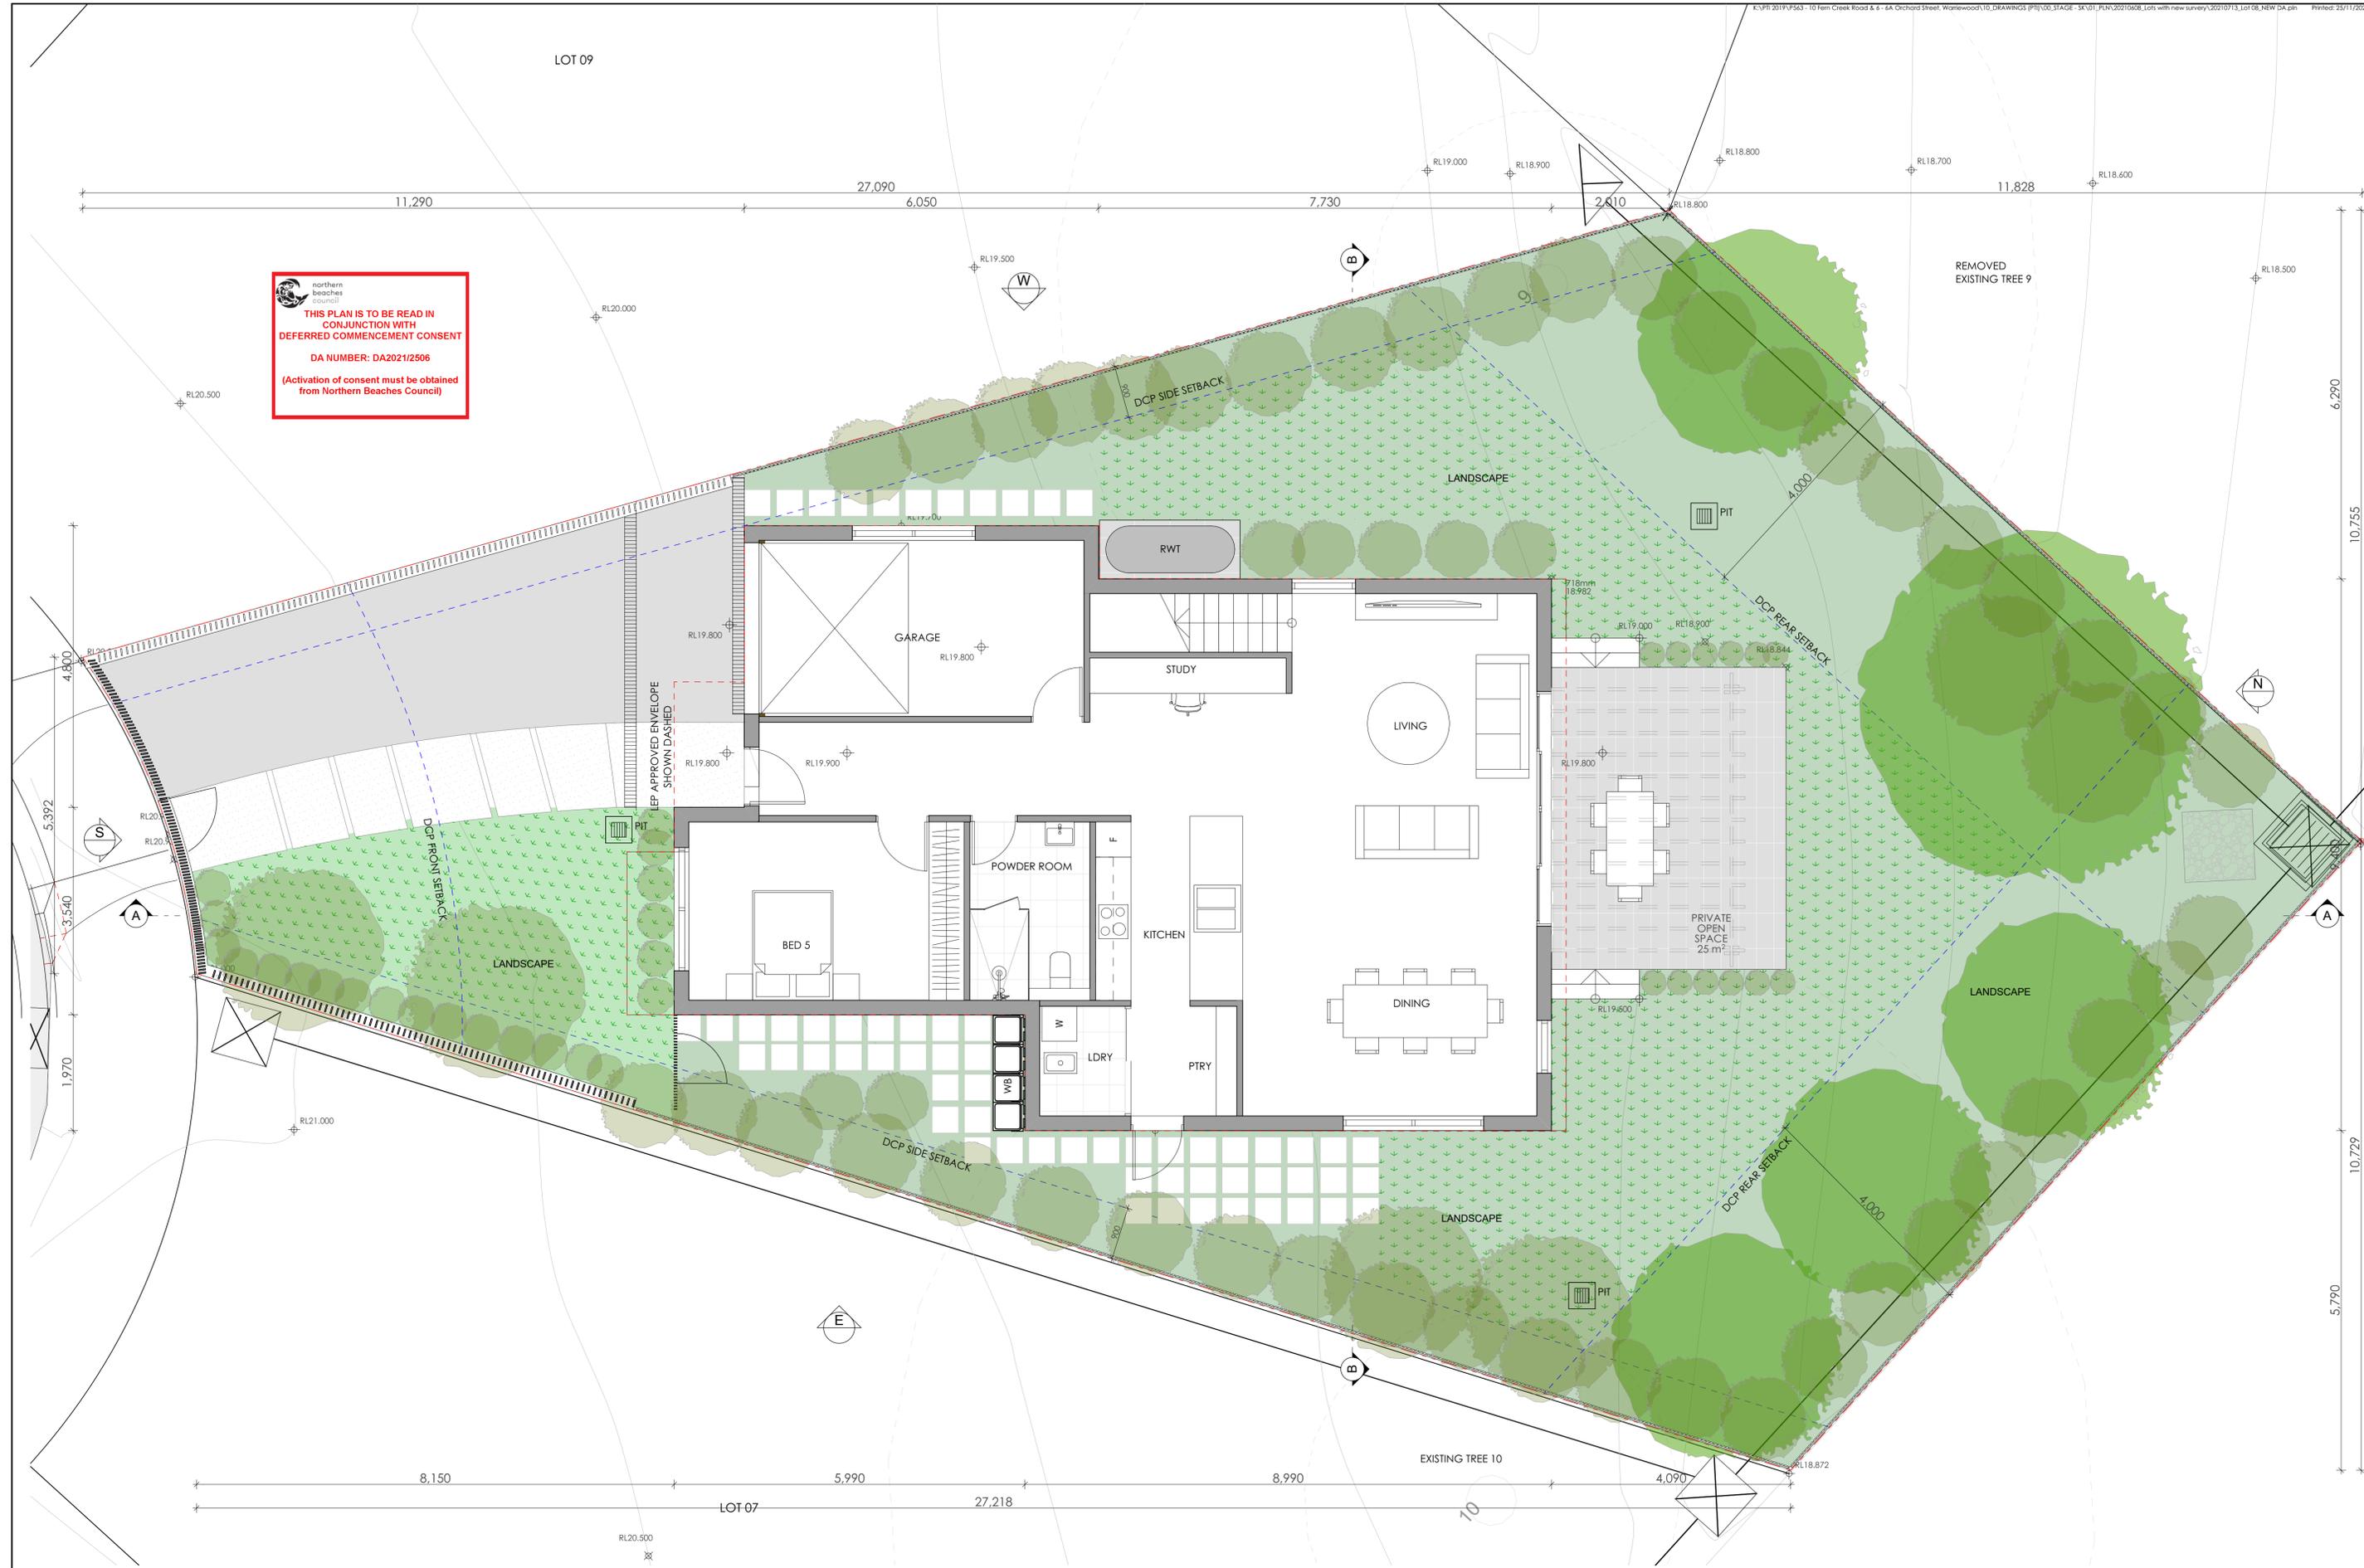

2 GROUND FLOOR PLAN
1:50

pti ARCHITECTURE
 Tourism • Residential

Main Office: Level 2, 68 Sophia Street, Surry Hills NSW 2010
 Parramatta Office: Level 15, Deloitte Building, 60 Station Street, Parramatta NSW 2500
 + 61 2 9293 0880 | www.ptiarchitecture.com.au
 Not a Notified Registered Architect (Prior to 2017) (Reg no 50564)
 ABN 60 050 071 022

NOTE

- Contractors to verify all dimensions on site before any shop drawings or work is commenced.
- Figured dimensions to be taken in preference to scaled dwgs.
- This drawing is to be read in conjunction with the specification and engineers drawings.


This drawing is the copyright of Pti Architecture Pty Ltd and may not be altered, reproduced or transmitted in any form or by any means, in part or in whole without the written permission of Pti Architecture Pty Ltd.

REV	DESCRIPTION	BY	CHK	DATE	REV	DESCRIPTION	BY	CHK	DATE

A	DEVELOPMENT APPLICATION	DL	KC/PI	05.11.21	CLIENT	
B	SURVEY ISSUE	DL	GF/PI	11.11.21	SKYCORP AUSTRALIA	


PROJECT
LOT08, 10 FERN CREEK ROAD, WARRIEWOOD

DRAWING
GROUND FLOOR PLAN

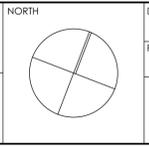

DRAWN	DL	CHECKED	PI / KC
PROJECT No	P563	SCALE	1:50@A1
B	DA	120	B
dsc	stage	chwg no.	revision

northern beaches council
THIS PLAN IS TO BE READ IN CONJUNCTION WITH DEFERRED COMMENCEMENT CONSENT
DA NUMBER: DA2021/2506
(Activation of consent must be obtained from Northern Beaches Council)

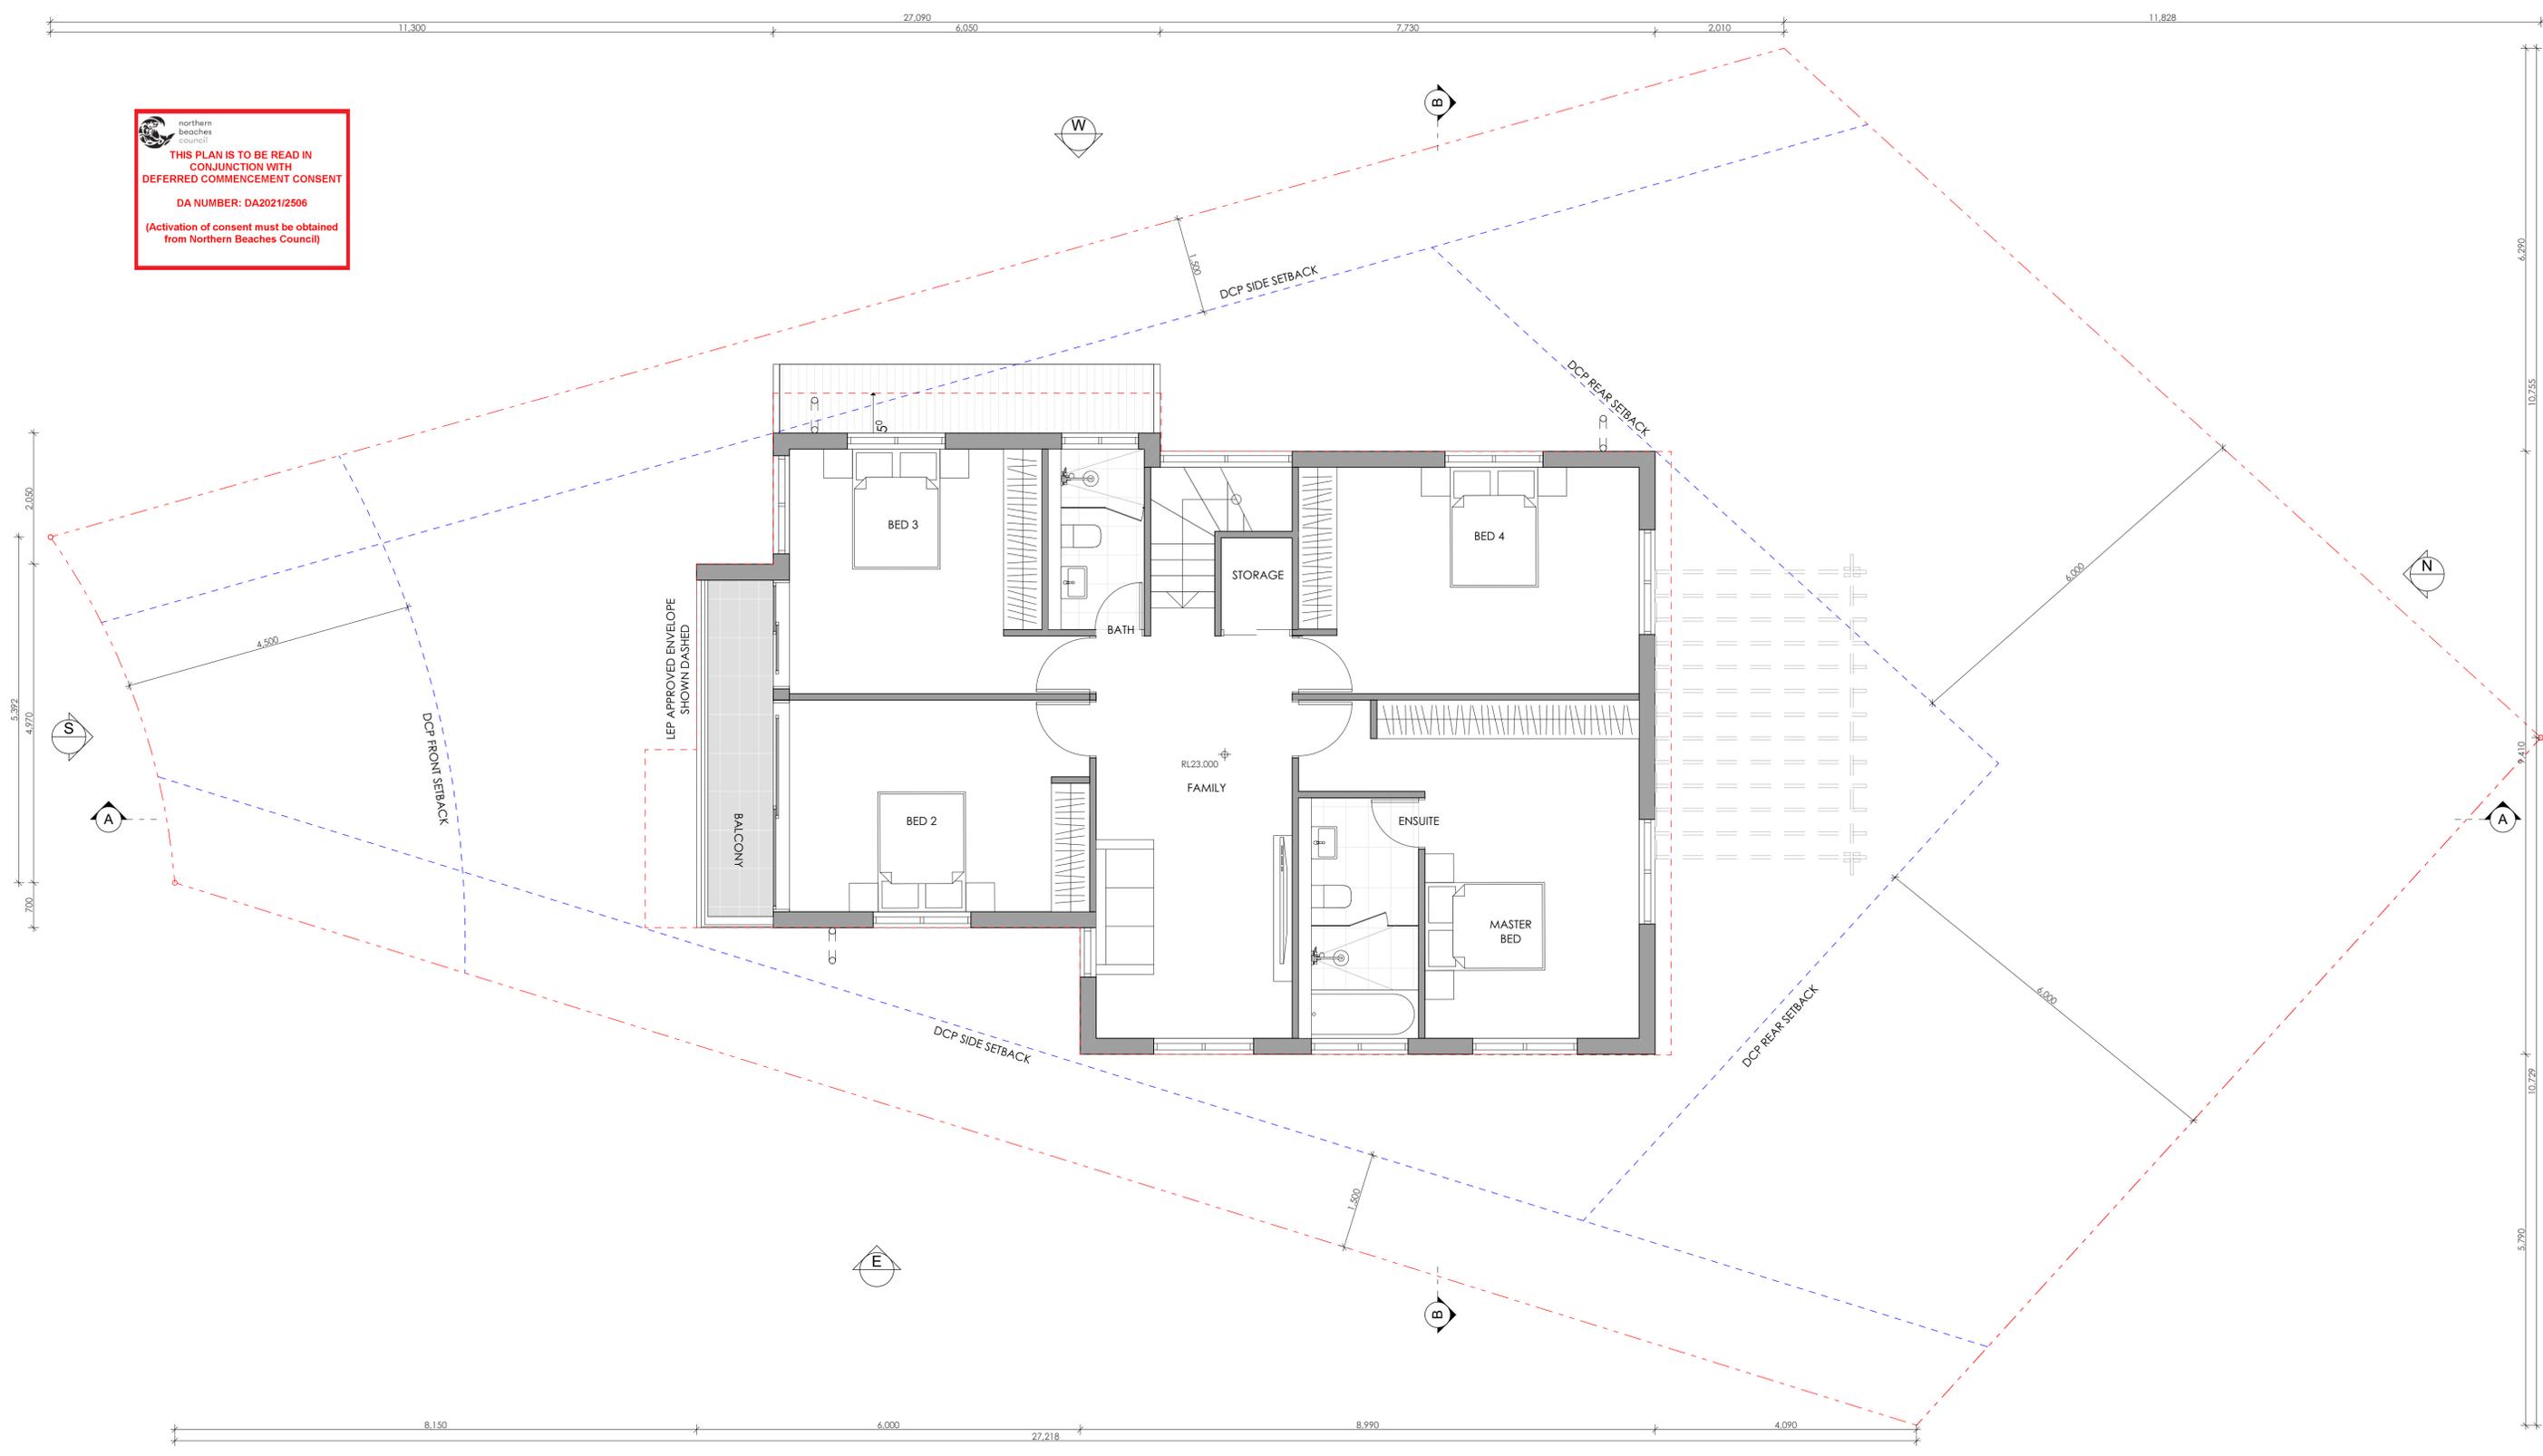

1 LEVEL 1 PLAN
1:50




Main Office: Level 2, 68 Sophia Street, Surry Hills NSW 2010
 Parramatta Office: Level 15, Deloitte Building, 60 Station Street, Parramatta NSW 2500
 +61 2 9293 0880 | www.piaarchitecture.com.au
 Nominated Registered Architect, Peter Israel (Reg no 50564)
 A/N 60 050 071 022

NOTE
 1. Contractors to verify all dimensions on site before any shop drawings or work is commenced.
 2. Figured dimensions to be taken in preference to scaled dwgs.
 3. This drawing is to be read in conjunction with the specification and engineers drawings.
 This drawing is the copyright of PI Architecture Pty Ltd and may not be altered, reproduced or transmitted in any form or by any means, in part or in whole without the written permission of PI Architecture Pty Ltd.

REV	DESCRIPTION	BY	CHK	DATE	REV	DESCRIPTION	BY	CHK	DATE
A	DEVELOPMENT APPLICATION				DL	KC/PI	05.11.21		
B	SURVEY ISSUE				DL	GF/PI	11.11.21		

CLIENT
SKYCORP AUSTRALIA

PROJECT
LOT08, 10 FERN CREEK ROAD, WARRIEWOOD
 DRAWING
LEVEL 1 FLOOR PLAN

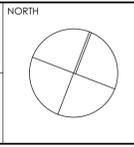


DRAWN	DL	CHECKED	PI / KC
PROJECT No	P563	SCALE	1:50@A1
B	DA 130	B	
dsc	stage	chwg no.	revision

LOT 09

10.846 27.090 6.747 9.297

REMOVED EXISTING TREE 9

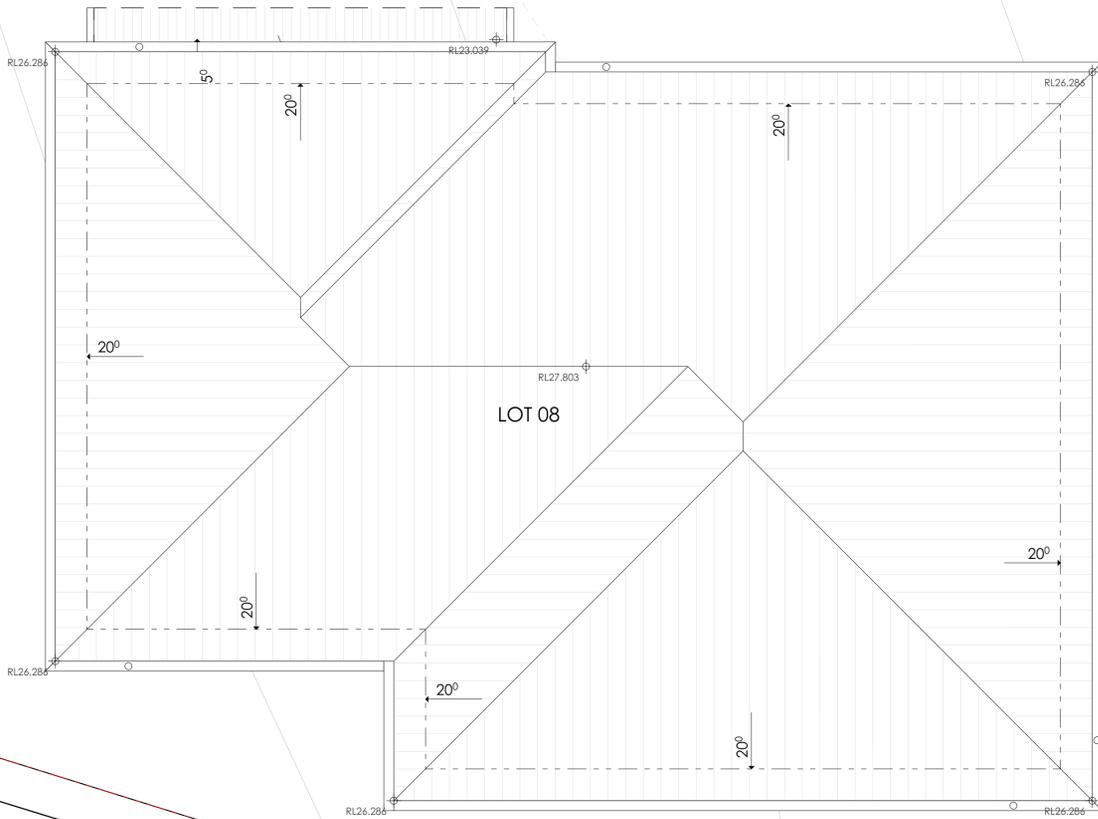

LOT 08

 **northern beaches council**

THIS PLAN IS TO BE READ IN CONJUNCTION WITH DEFERRED COMMENCEMENT CONSENT

DA NUMBER: DA2021/2506

(Activation of consent must be obtained from Northern Beaches Council)

1 ROOF PLAN 1:50

LOT 07

EXISTING TREE 10



Main Office: Level 2, 68 Sophia Street, Surry Hills NSW 2010
 Parramatta Office: Level 15, Deloitte Building, 60 Station Street, Parramatta NSW 2500
 + 61 2 9293 0880 | www.ptiarchitecture.com.au
 Notional Registered Architect: Peter Israel (Reg no 50564)
 A/N 60 050 071 022

NOTE

- Contractors to verify all dimensions on site before any shop drawings or work is commenced.
- Figured dimensions to be taken in preference to scaled dwgs.
- This drawing is to be read in conjunction with the specification and engineers drawings.


This drawing is the copyright of Pti Architecture Pty Ltd and may not be altered, reproduced or transmitted in any form or by any means, in part or in whole without the written permission of Pti Architecture Pty Ltd.

REV	DESCRIPTION	BY	CHK	DATE	REV	DESCRIPTION	BY	CHK	DATE
A	DEVELOPMENT APPLICATION				DL	KC/PI	05.11.21		
B	SURVEY ISSUE				DL	GF/PI	11.11.21		

CLIENT
SKYCORP AUSTRALIA


PROJECT
LOT08, 10 FERN CREEK ROAD, WARRIWOOD

DRAWING
ROOF PLAN

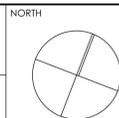


DRAWN	DL	CHECKED	PI / KC
PROJECT No	P563	SCALE	1:50@A1
B	DA 140	B	
disc	stage	chwg no.	revision


 northern beaches council
THIS PLAN IS TO BE READ IN CONJUNCTION WITH DEFERRED COMMENCEMENT
 DA NUMBER: DA2021/2506
 (Activation of consent must be obtained from Northern Beaches Council)

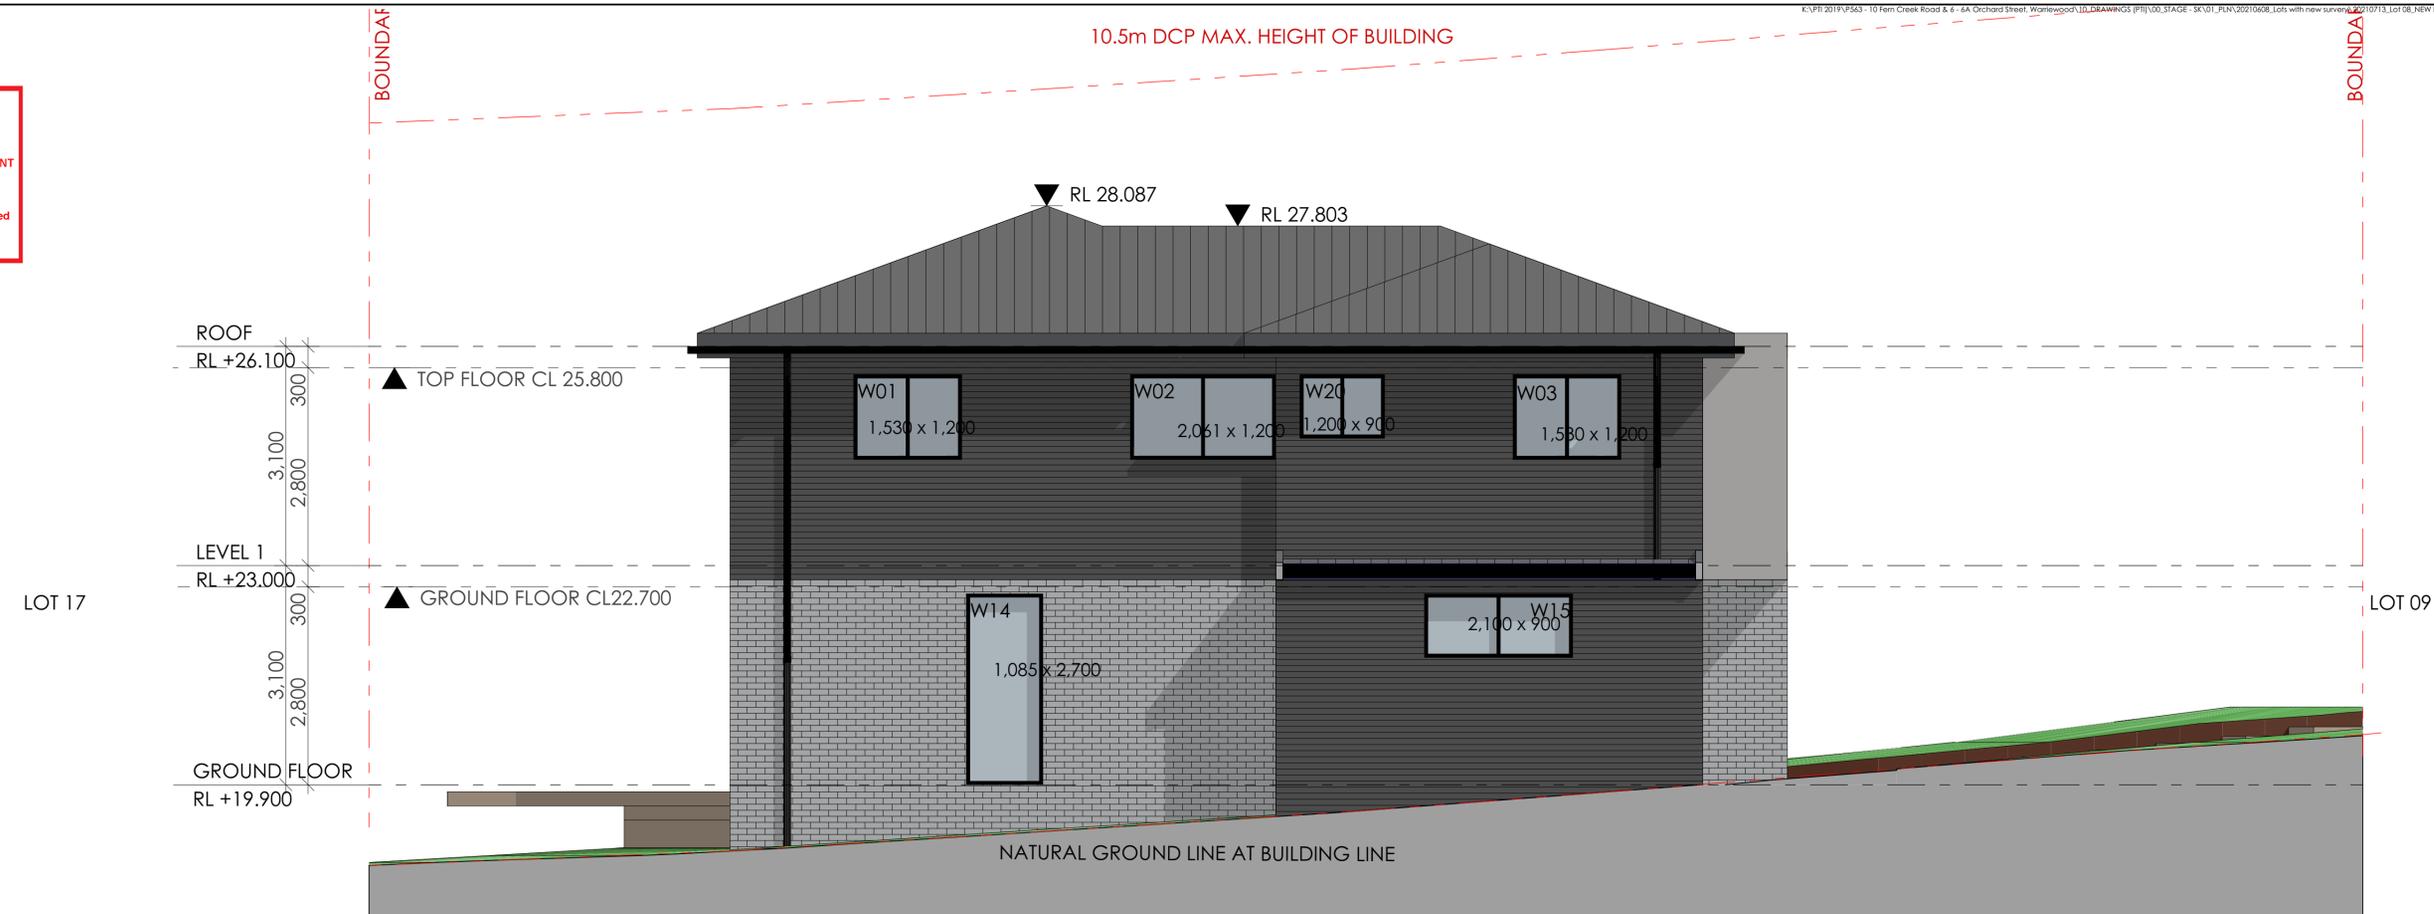

1 WEST ELEVATION 1:50

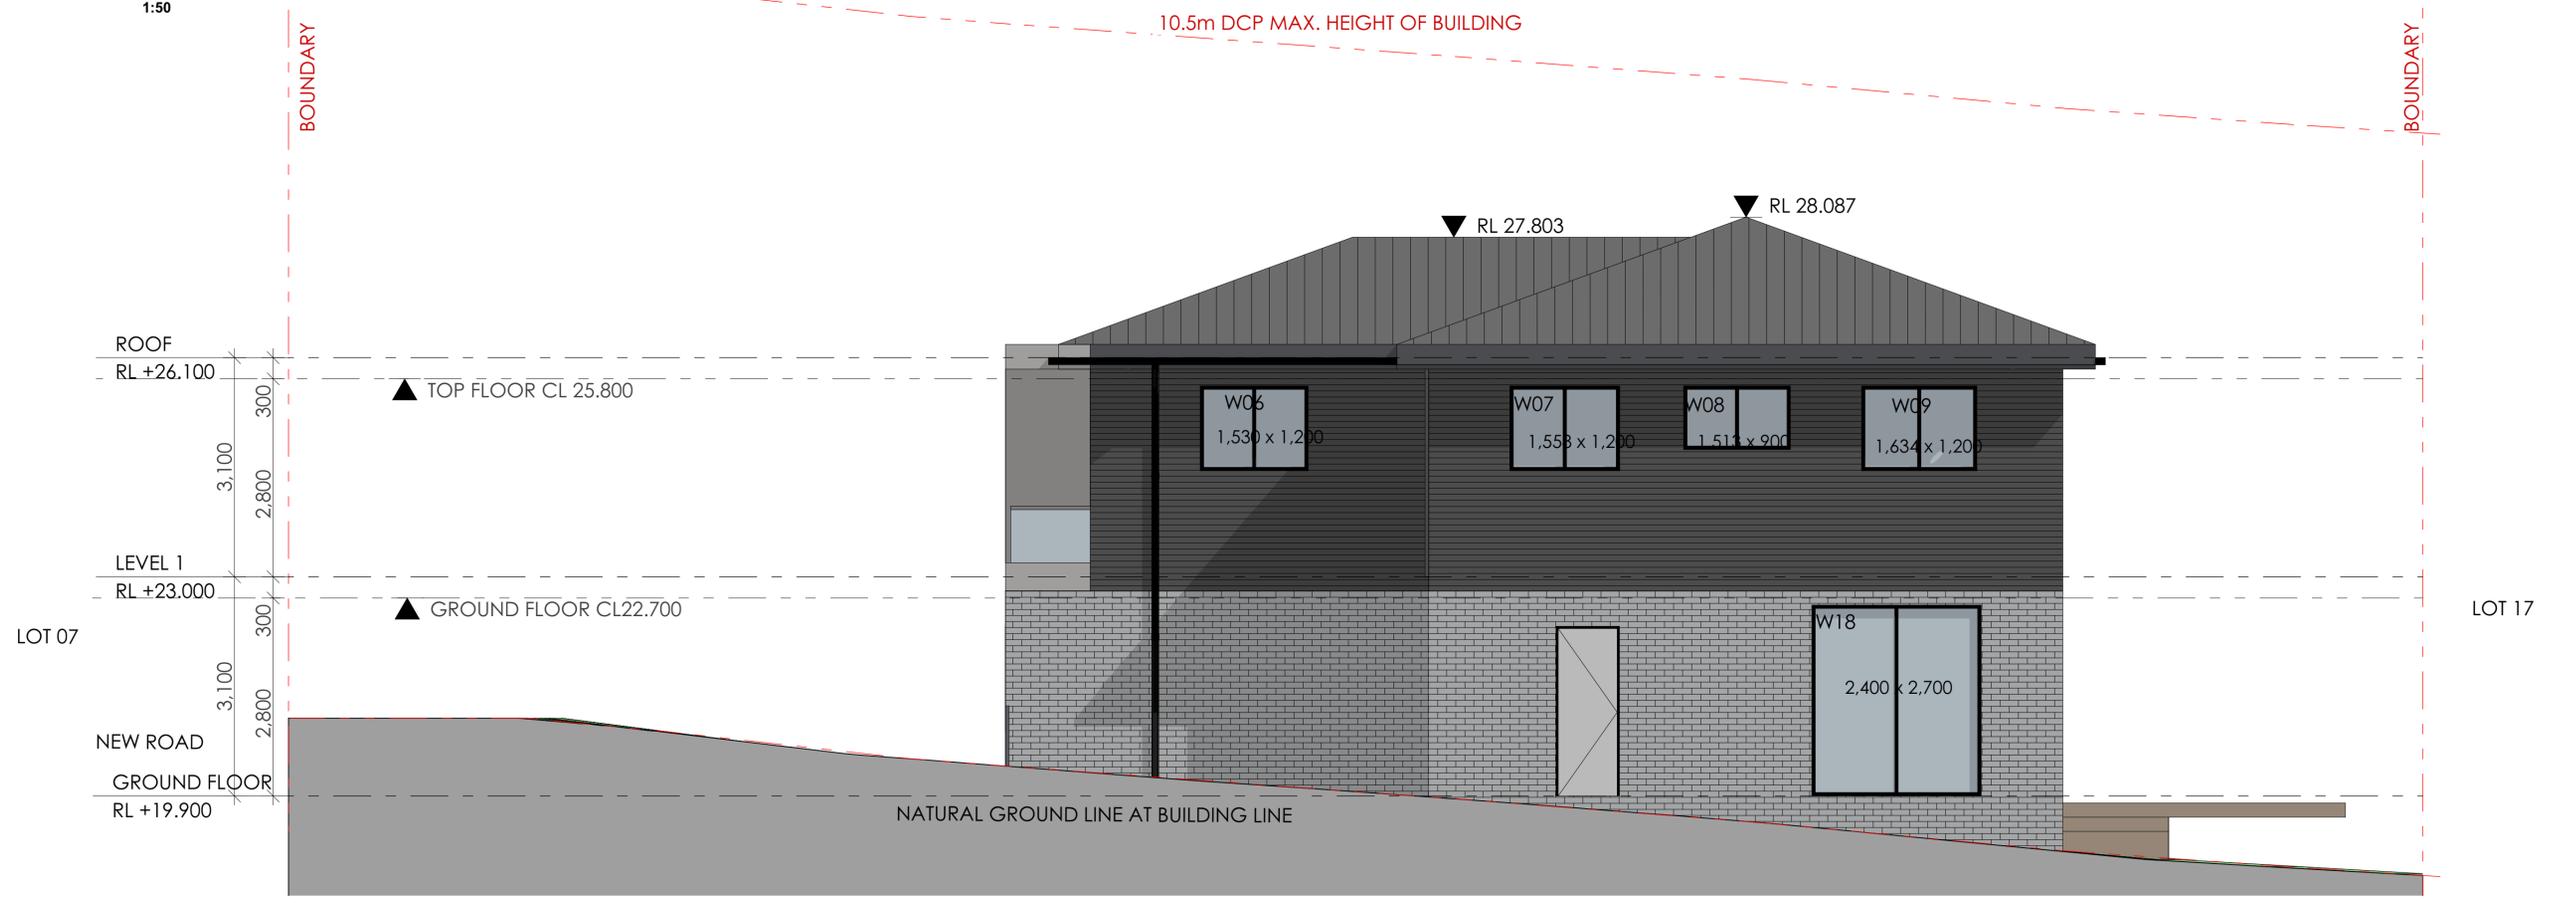

2 EAST ELEVATION 1:50



 Tourism • Residential
 Main Office: Level 2, 68 Sophia Street, Surry Hills NSW 2010
 Parramatta Office: Level 15, Deloitte Building, 60 Station Street, Parramatta NSW 2500
 +61 2 9293 0880 | www.ptarchitecture.com.au
 Not a Notarised Registered Architect. Please contact [Eng no 50564]
 ABN 60 050 071 022

NOTE
 1. Contractors to verify all dimensions on site before any shop drawings or work is commenced.
 2. Figured dimensions to be taken in preference to scaled dwgs.
 3. This drawing is to be read in conjunction with the specification and engineers drawings.
 This drawing is the copyright of PTI Architecture Pty Ltd and may not be altered, reproduced or transmitted in any form or by any means, in part or in whole without the written permission of PTI Architecture Pty Ltd.

REV	DESCRIPTION	BY	CHK	DATE	REV	DESCRIPTION	BY	CHK	DATE
A	DEVELOPMENT APPLICATION				DL	KC/PI	05.11.21		
B	SURVEY ISSUE				DL	GF/PI	11.11.21		

CLIENT
SKYCORP AUSTRALIA

PROJECT
LOT08, 10 FERN CREEK ROAD, WARRIEWOOD
 DRAWING
ELEVATION

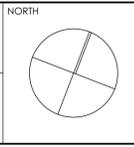

DRAWN	DL	CHECKED	PI / KC
PROJECT No	P563	SCALE	1:100@A1
B	DA	200	B
disc	stage	dwg no.	revision




THIS PLAN IS TO BE READ IN CONJUNCTION WITH DEFERRED COMMENCEMENT CONSENT

 DA NUMBER: DA2021/2506

 (Activation of consent must be obtained from Northern Beaches Council)



1 NORTH ELEVATION 1:50

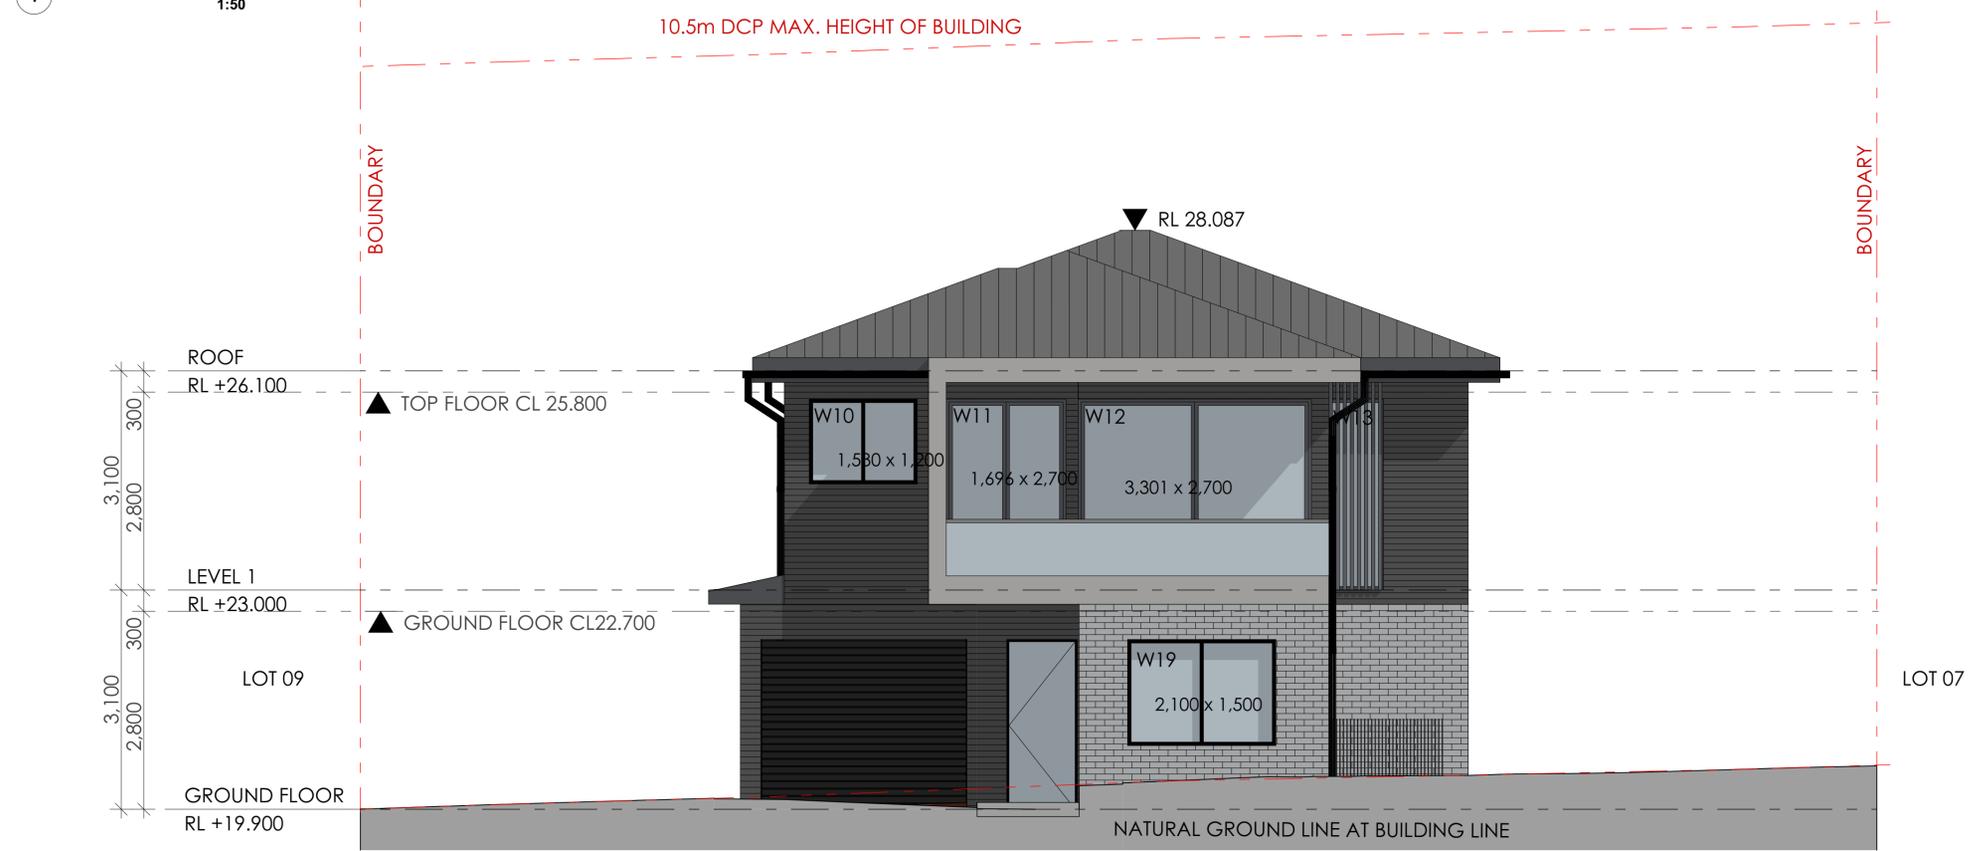

2 SOUTH ELEVATION 1:50




Main Office: Level 2, 68 Sophia Street, Surry Hills NSW 2010
 Parramatta Office: Level 15, Deloitte Building, 60 Station Street, Parramatta NSW 2500
 +61 2 9253 0880 | www.ptarchitecture.com.au
 Not a Notarised Registered Architect. Please refer to (Reg no 50564)
 ABN 60 050 071 022

NOTE
 1. Contractors to verify all dimensions on site before any shop drawings or work is commenced.
 2. Figured dimensions to be taken in preference to scaled dwgs.
 3. This drawing is to be read in conjunction with the specification and engineers drawings.
 This drawing is the copyright of PTI Architecture Pty Ltd and may not be altered, reproduced or transmitted in any form or by any means, in part or in whole without the written permission of PTI Architecture Pty Ltd.

REV	DESCRIPTION	BY	CHK	DATE	REV	DESCRIPTION	BY	CHK	DATE


A	DEVELOPMENT APPLICATION	DL	KC/PI	05.11.21	CLIENT
B	SURVEY ISSUE	DL	GF/PI	11.11.21	SKYCORP AUSTRALIA

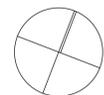PROJECT	NORTH
LOT08, 10 FERN CREEK ROAD, WARRIEWOOD	
DRAWING	ELEVATION

DRAWN	DL	CHECKED	PI / KC
PROJECT No	P563	SCALE	1:100@A1
B	DA	210	B
dsc	stage	chwg no.	revision


northern beaches council
THIS PLAN IS TO BE READ IN CONJUNCTION WITH DEFERRED COMMENCEMENT CONSENT
DA NUMBER: DA2021/2506
 (Activation of consent must be obtained from Northern Beaches Council)

10.5m DCP MAX. HEIGHT OF BUILDING

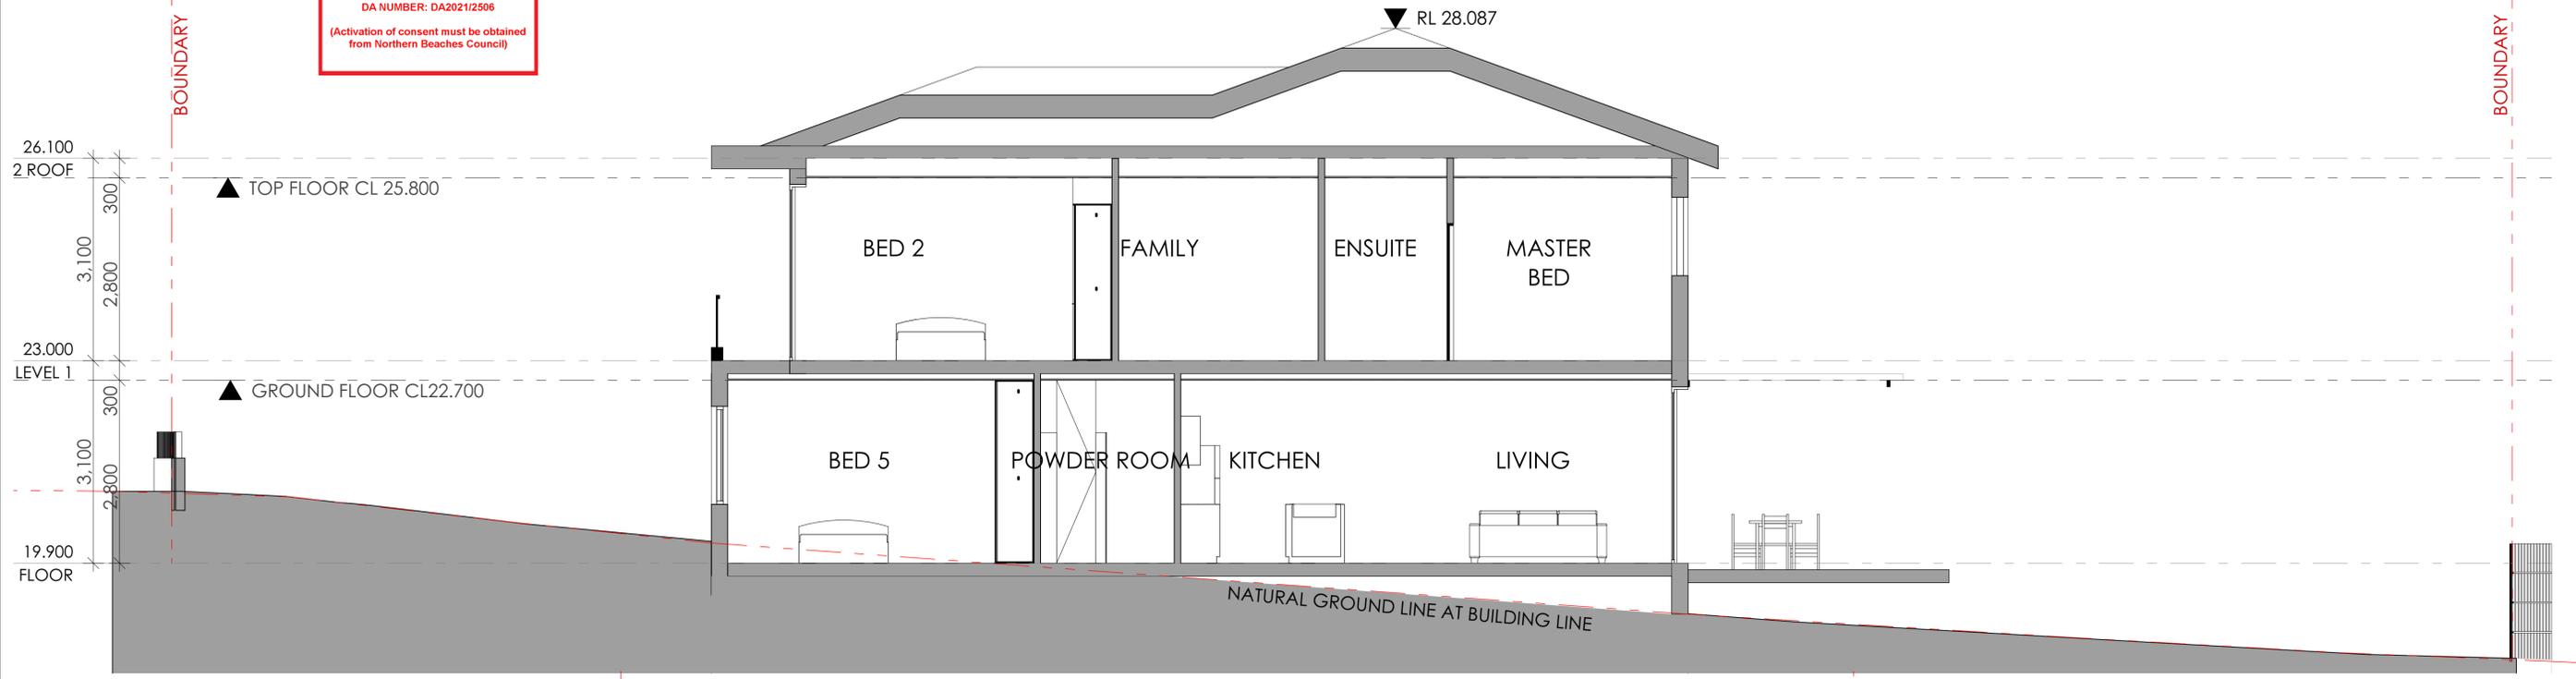

1 SECTION A 1:50

10.5m DCP MAX. HEIGHT OF BUILDING

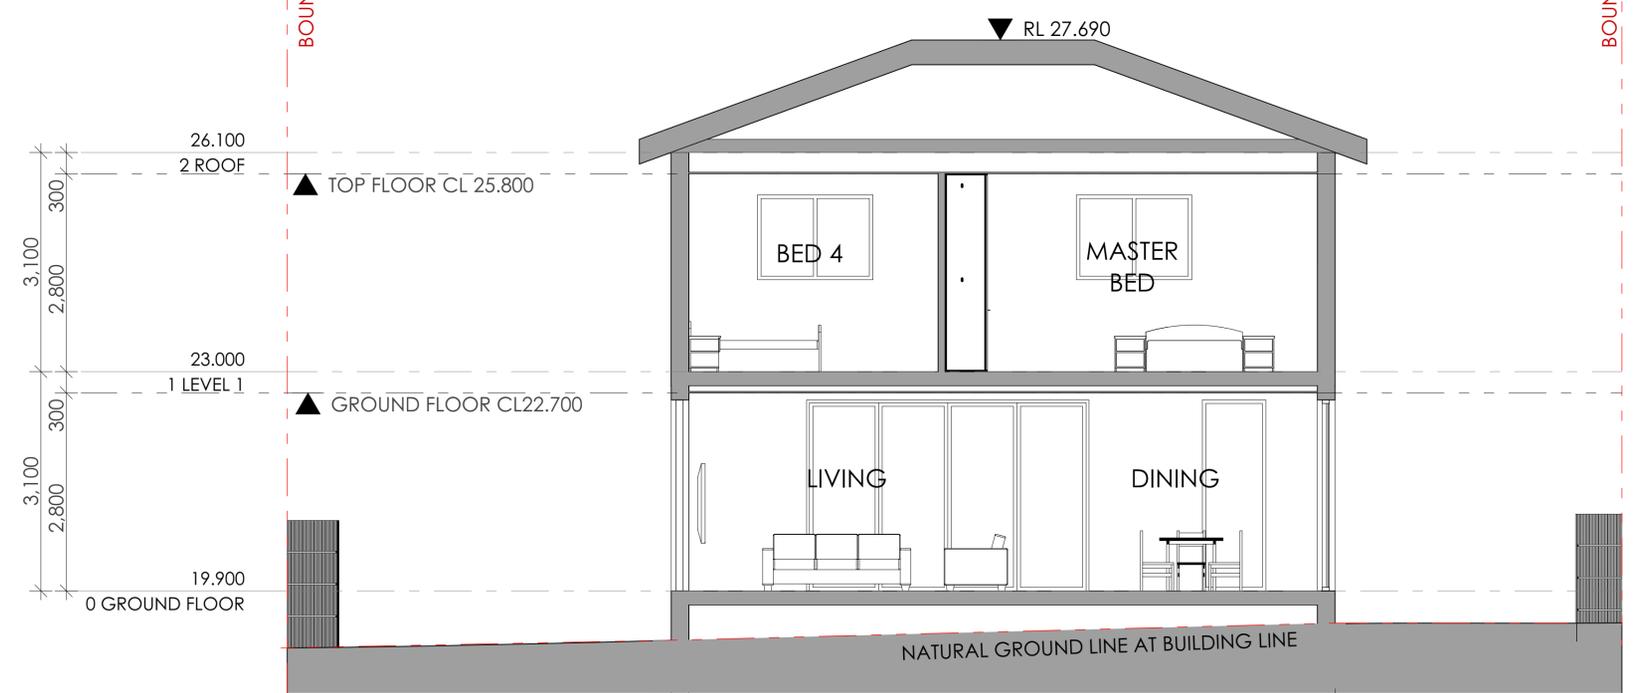

2 SECTION B 1:50

pt ARCHITECTURE
 Tourism • Residential

Main Office: Level 2, 68 Sophia Street, Surry Hills NSW 2010
 Parramatta Office: Level 15, Deloitte Building, 60 Station Street, Parramatta NSW 2150
 + 61 2 9293 0880 | www.ptarchitecture.com.au
 Not a Notified Registered Architect. Peter Israel (Reg no 50564)
 A/N 60 050 071 022


NOTE
 1. Contractors to verify all dimensions on site before any shop drawings or work is commenced.
 2. Figured dimensions to be taken in preference to scaled dwgs.
 3. This drawing is to be read in conjunction with the specification and engineers drawings.
 This drawing is the copyright of PTI Architecture Pty Ltd and may not be altered, reproduced or transmitted in any form or by any means, in part or in whole without the written permission of PTI Architecture Pty Ltd.

REV	DESCRIPTION	BY	CHK	DATE	REV	DESCRIPTION	BY	CHK	DATE
A	DEVELOPMENT APPLICATION				DL	KC/PI	05.11.21		
B	SURVEY ISSUE				DL	GF/PI	11.11.21		

CLIENT
SKYCORP AUSTRALIA

PROJECT
LOT08, 10 FERN CREEK ROAD, WARRIEWOOD

DRAWING
SECTION

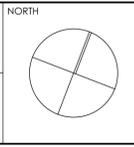


DRAWN DL	CHECKED PI / KC
PROJECT No P563	SCALE 1:100@A1
B	DA 300 B
dsc	stage chg no. revision

northern beaches council
THIS PLAN IS TO BE READ IN CONJUNCTION WITH DEFERRED COMMENCEMENT CONSENT
 DA NUMBER: DA2021/2506
 (Activation of consent must be obtained from Northern Beaches Council)



1. STAINLESS STEEL AND GLAZED BALUSTRADE

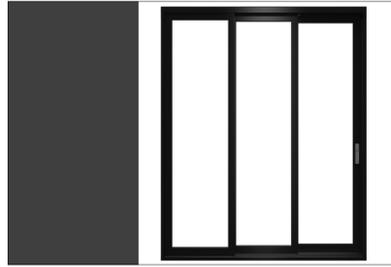

2. POWDER COATED ALUMINIUM FRAMED GLAZING




3. COLORBOND MONUMENT METAL ROOF




4. AUSTRAL BRICKS MAJESTIC GREY



5. AUSTRAL BRICKS BRAHMAN GRANITE

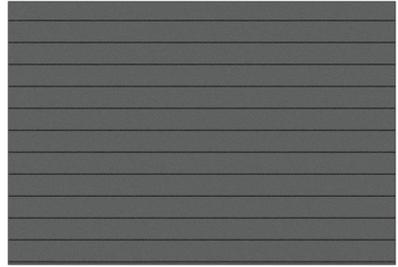

6. JAMES HARDIE - STRIA 255mm

 

7. RENDER & PAINT - DULUX SILKWORT



Main Office: Level 2, 68 Sophia Street, Surry Hills NSW 2010
 Parramatta Office: Level 15, Deloitte Building, 60 Station Street, Parramatta NSW 2150
 +61 2 9293 0880 | www.piaarchitecture.com.au
 Not a Notated Registered Architect. Peter Israel (Eng. no. 50564)
 A/N 60 050 071 022

NOTE
 1. Contractors to verify all dimensions on site before any shop drawings or work is commenced.
 2. Figured dimensions to be taken in preference to scaled dwgs.
 3. This drawing is to be read in conjunction with the specification and engineers drawings.
 This drawing is the copyright of PI Architecture Pty Ltd and may not be altered, reproduced or transmitted in any form or by any means, in part or in whole without the written permission of PI Architecture Pty Ltd.

REV	DESCRIPTION	BY	CHK	DATE	REV	DESCRIPTION	BY	CHK	DATE

A	DEVELOPMENT APPLICATION	DL	KC/PI	05.11.21	CLIENT
B	SURVEY ISSUE	DL	GF/PI	11.11.21	SKYCORP AUSTRALIA

PROJECT	NORTH
LOT08, 10 FERN CREEK ROAD, WARRIWOOD	
DRAWING	
EXTERNAL FINISH SCHEDULE	

DRAWN	CHECKED
DL	PI / KC
PROJECT No	SCALE
P563	1:100, 1:500@A1
B	DA 700 B
dsc	stage
chwg no.	revision