



SITE PLAN 1:1000 @A 3

	<div>LEGEND:</div> <div><div></div><div>DENOTES EXISTING SPOT LEVEL</div></div> <div><div></div><div>DENOTES PROPOSED LEVEL</div></div> <div>NOTE: THESE DRAWINGS ARE NOT FOR CONSTRUCTION. FOR DA APPROVAL ONLY.</div> <div>NOTE: DO NOT SCALE OFF THIS DRAWING</div> <div>NOTE: ALL WORKS TO BE IN ACCORDANCE WITH THE B.C.</div> <div>NOTE: ALL WORKS TO BE IN ACCORDANCE WITH THE RELEVANT AUSTRALIAN STANDARDS.</div> <div>NOTE: ALL WORKS TO BE IN ACCORDANCE WITH THE BASIX REQUIREMENTS</div> <div>KEY:</div> <div><div></div><div>DENOTES EXISTING WALLS</div></div> <div><div></div><div>DENOTES PROPOSED WALLS</div></div>	<div>PROJECT:</div> <div>FEELS PILATES STUDIO</div> <div>CLIENT:</div> <div>GLASS CEILING ENTERPRISES PTY LTD</div> <div>LOCATION:</div> <div>UNIT 2B 1-10 INMAN ROAD, CROMER,2099, NSW</div>	<div>PROJECT STAGE:</div> <div>DA ISSUE FOR COUNCIL</div> <div>DRAWING TITLE:</div> <div>SITE PLAN</div> <div>SCALE:</div> <div>1:1000 @ A3</div>	<div>DATE OF ISSUE:</div> <div>06.02.2024</div> <div>DRAWING NO.</div> <div>DA-001</div> <div>REVISION:</div> <div>A</div>	<div>ROBERTS & CO</div> <div>lauren roberts interior designer</div> <div>717 BARRENJOEY ROAD, AVALON BEACH, NSW. 2107</div> <div>e.robertsandcoprojects@gmail.com</div> <div>ABN 53 627 291 187</div> <div>COPYRIGHT OF ROBERTS AND CO PROJECTS. THIS DRAWING IS NOT TO BE USED OR REPRODUCED IN ANY FORM WITHOUT CONSENT. DO NOT SCALE FROM THIS DRAWING</div>
--	---	---	---	--	---

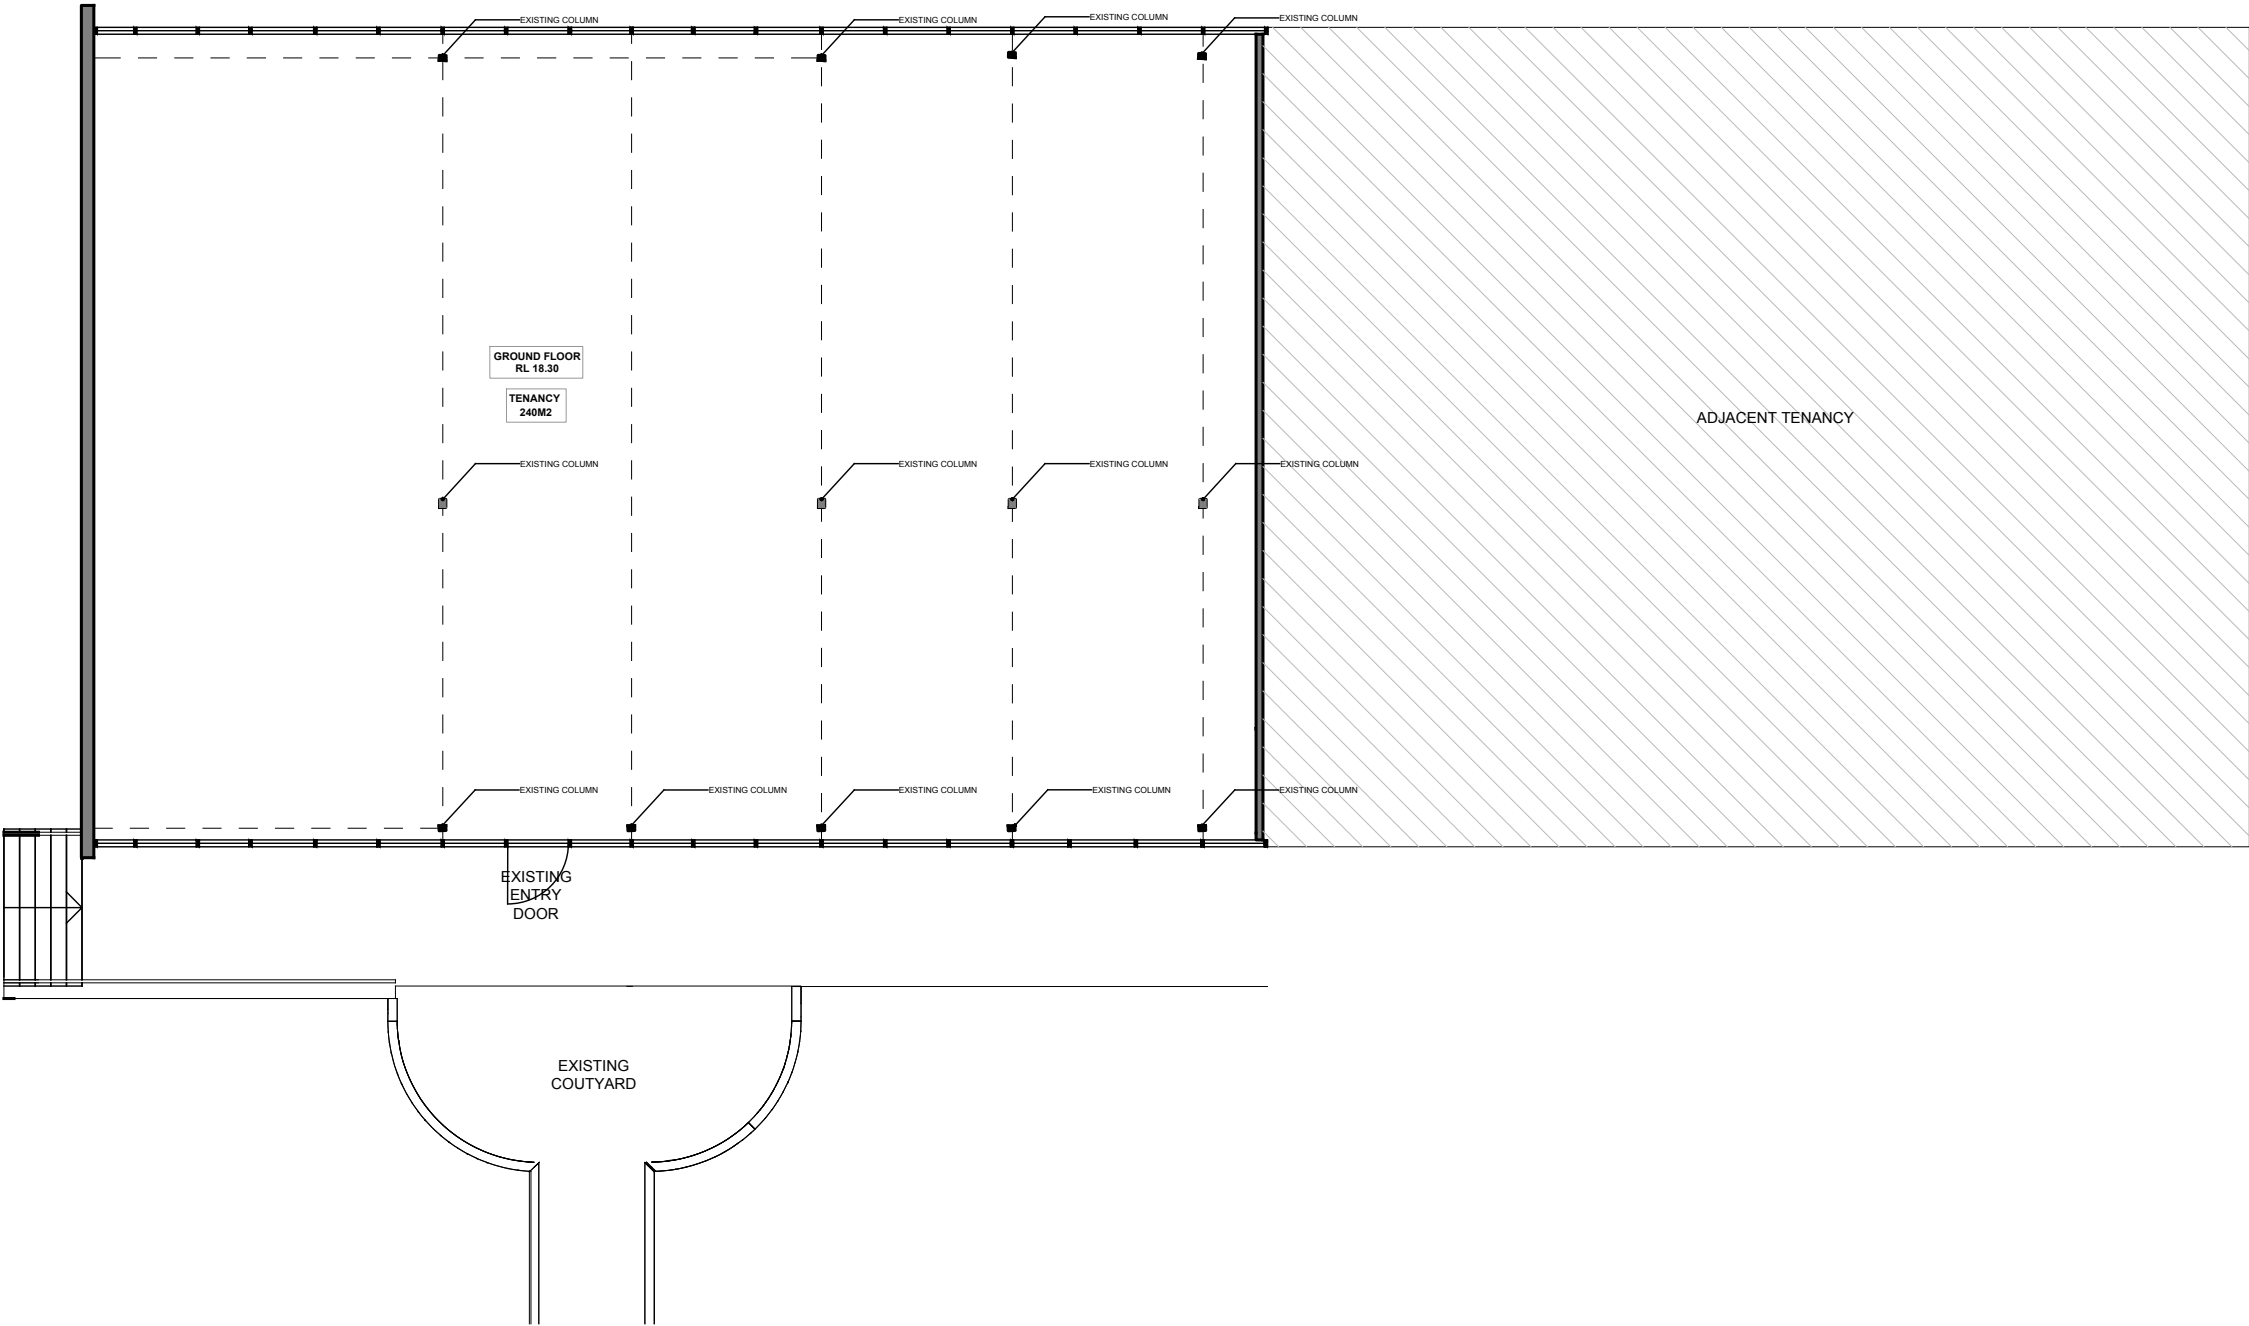


EXISTING TENANCY PLAN 1:100 @A 3


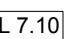
	<p>LEGEND:</p> <div><div><div>>0.3</div><div>RL 7.10</div></div><div><div>DENOTES EXISTING SPOT LEVEL</div><div>DENOTES PROPOSED LEVEL</div></div></div> <p>NOTE: THESE DRAWINGS ARE NOT FOR CONSTRUCTION. FOR DA APPROVAL ONLY. NOTE: DO NOT SCALE OFF THIS DRAWING NOTE: ALL WORKS TO BE IN ACCORDANCE WITH THE B.C. NOTE: ALL WORKS TO BE IN ACCORDANCE WITH THE RELEVANT AUSTRALIAN STANDARDS. NOTE: ALL WORKS TO BE IN ACCORDANCE WITH THE BASIX REQUIREMENTS</p>	<p>KEY:</p> <div><div><div></div><div>DENOTES EXISTING WALLS</div></div><div><div></div><div>DENOTES PROPOSED WALLS</div></div></div>	<p>PROJECT: FEELS PILATES STUDIO</p> <hr/> <p>CLIENT: GLASS CEILING ENTERPRISES PTY LTD</p> <hr/> <p>LOCATION: UNIT 2B 1-10 INMAN ROAD, CROMER,2099, NSW</p>	<p>PROJECT STAGE: DA ISSUE FOR COUNCIL</p> <hr/> <p>DRAWING TITLE: EXISTING TENANCY PLAN</p> <hr/> <p>SCALE: 1:100 @ A3</p>	<p>DATE OF ISSUE: 06.02.2024</p> <hr/> <p>DRAWING NO. DA-100</p> <hr/> <p>REVISION: A</p>	<div><div>ROBERTS & CO</div><div>lauren roberts Interior Designer</div><div>717 BARRENJOEY ROAD, AVALON BEACH, NSW 2107</div><div>e.robertsandcoprojects@gmail.com ABN 53 627 291 187</div><div><small>COPYRIGHT OF ROBERTS AND CO PROJECTS THIS DRAWING IS NOT TO BE USED OR REPRODUCED IN ANY FORM WITHOUT CONSENT DO NOT SCALE FROM THIS DRAWING</small></div></div>
--	--	--	---	--	--	---

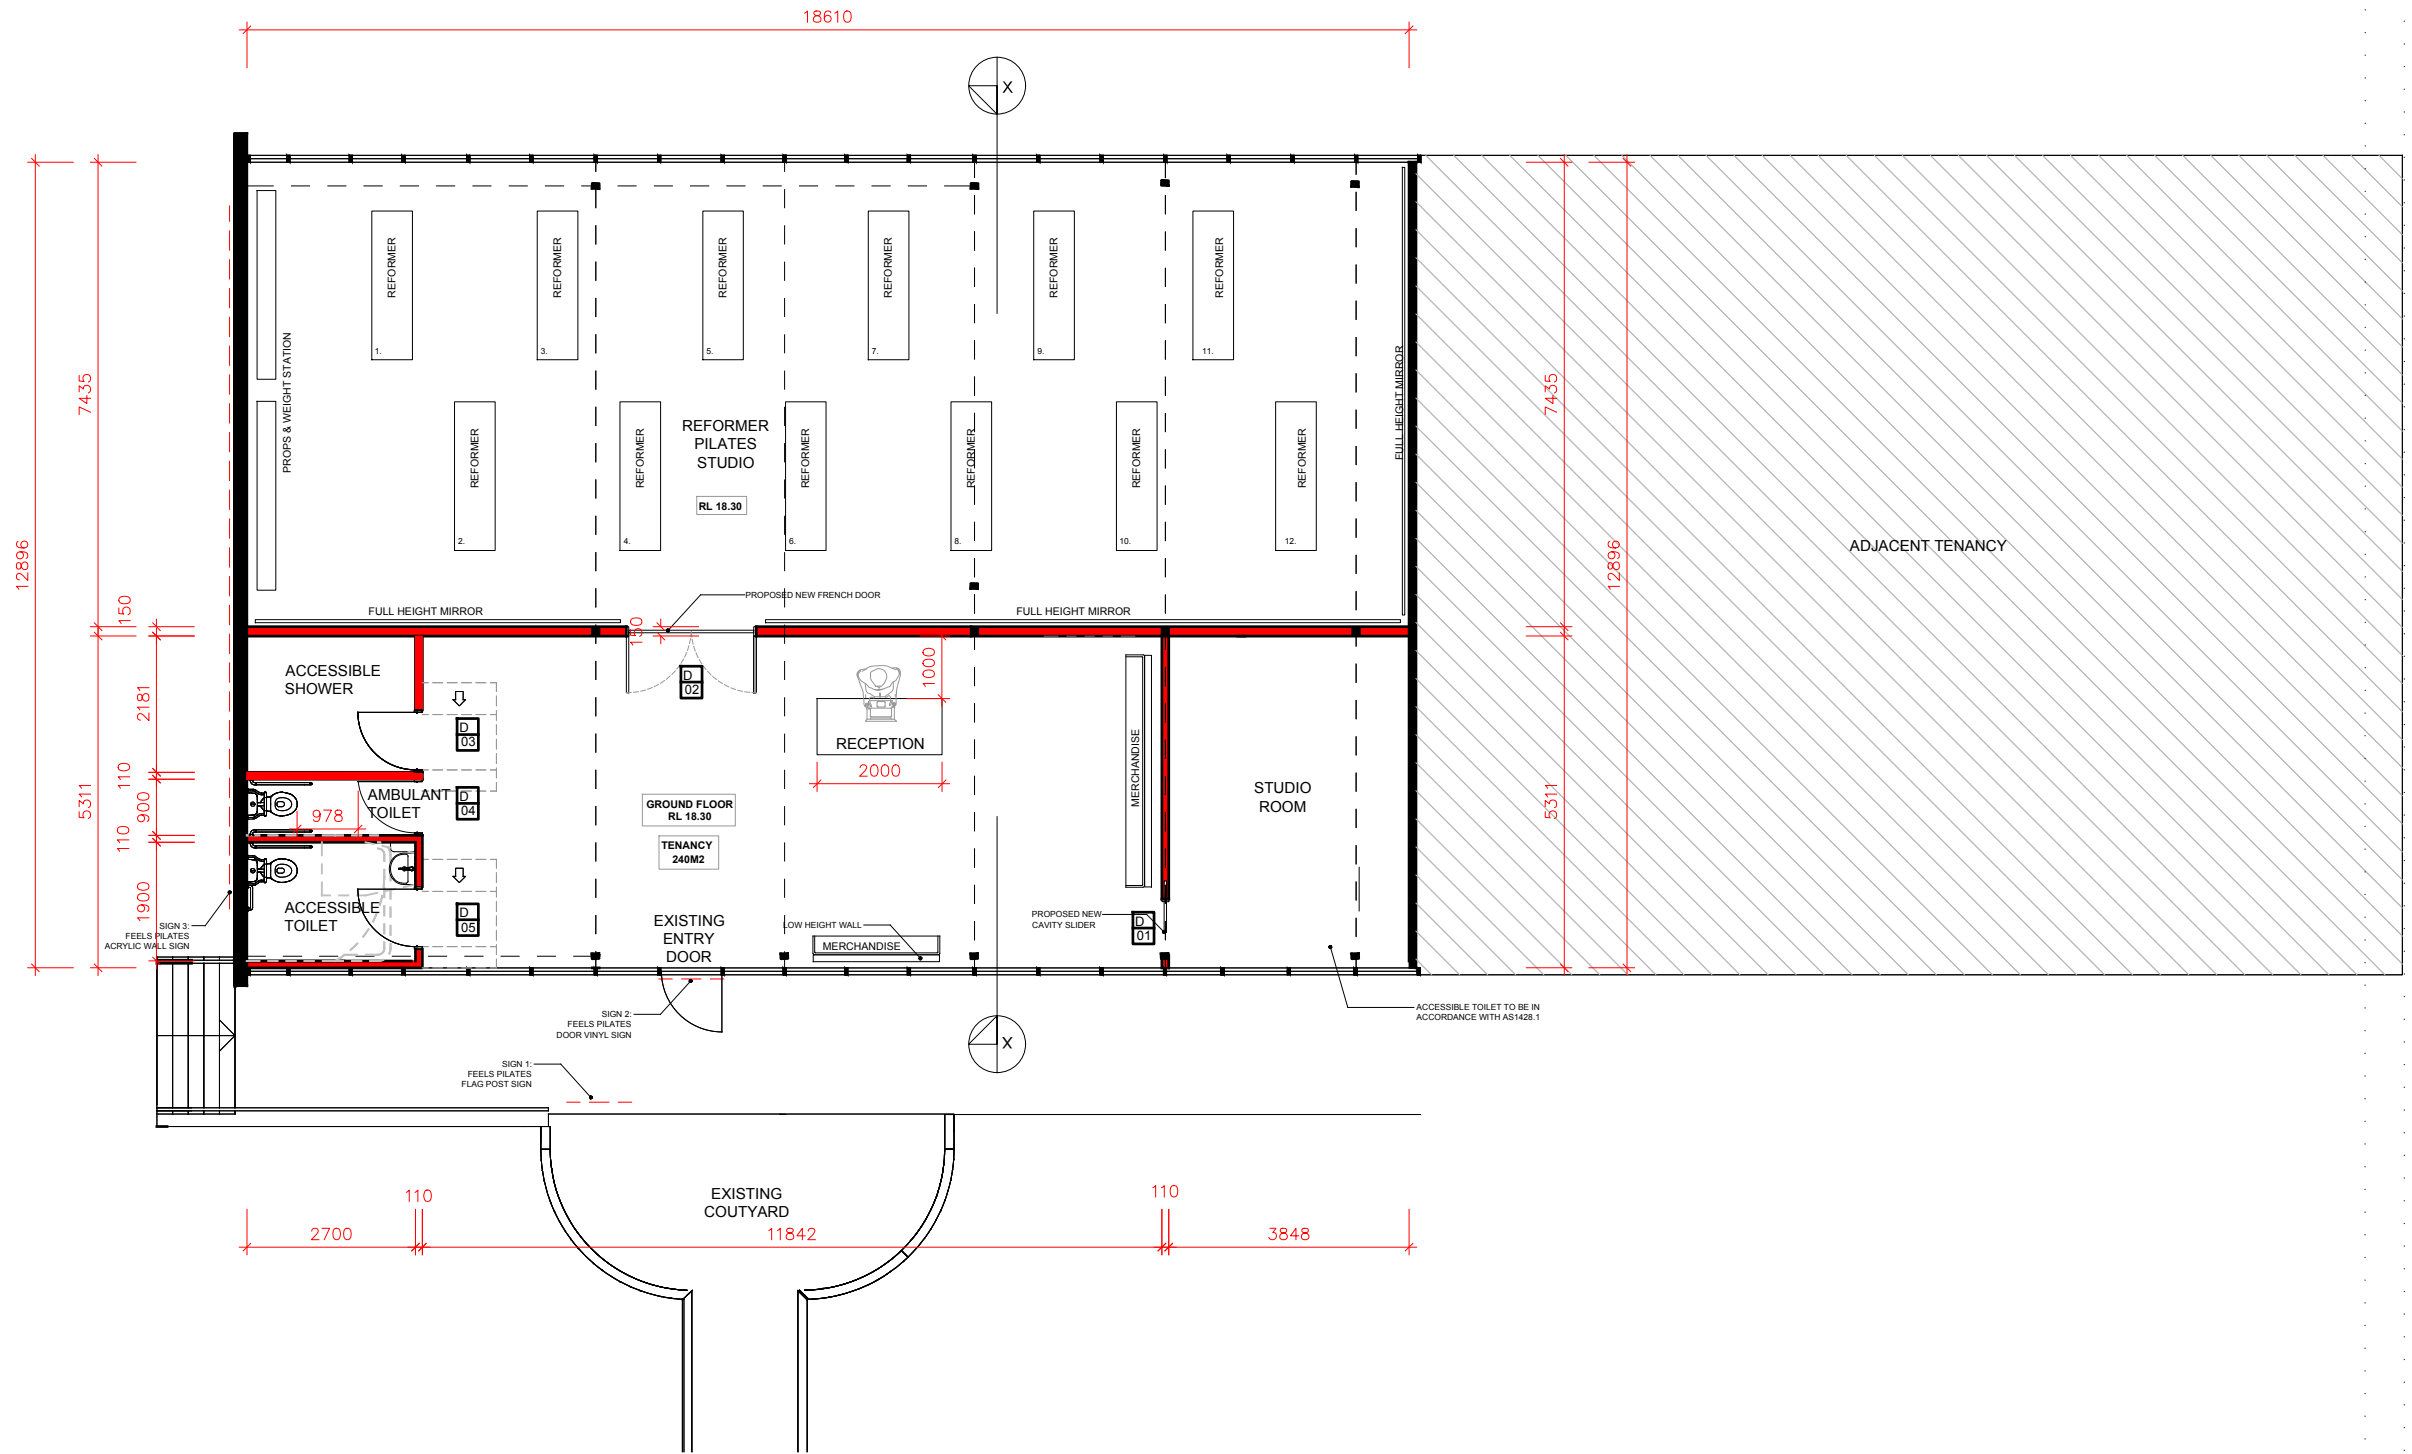

PROPOSED TENANCY PLAN 1:100 @A 3

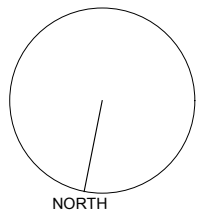



LEGEND:

-  DENOTES EXISTING SPOT LEVEL
-  DENOTES PROPOSED LEVEL

NOTE: THESE DRAWINGS ARE NOT FOR CONSTRUCTION. FOR DA APPROVAL ONLY.
NOTE: DO NOT SCALE OFF THIS DRAWING
NOTE: ALL WORKS TO BE IN ACCORDANCE WITH THE B.C.
NOTE: ALL WORKS TO BE IN ACCORDANCE WITH THE RELEVANT AUSTRALIAN STANDARDS.
NOTE: ALL WORKS TO BE IN ACCORDANCE WITH THE BASIX REQUIREMENTS

KEY:

-  DENOTES EXISTING WALLS
-  DENOTES PROPOSED WALLS

PROJECT:
FEELS PILATES STUDIO

CLIENT:
GLASS CEILING ENTERPRISES PTY LTD

LOCATION:
UNIT 2B 1-10 INMAN ROAD,
CROMER, 2099, NSW

PROJECT STAGE:
DA ADDITIONAL INFO

DRAWING TITLE:
PROPOSED TENANCY PLAN

SCALE:
1:100 @ A3

DATE OF ISSUE:
09.05.2024

DRAWING NO.
DA-101

REVISION:
B



ROBERTS & CO

lauren roberts
Interior Designer

717 BARRENJOEY ROAD,
AVALON BEACH, NSW 2107

e. roberts@coprojects@gmail.com
ABN 53 627 291 187

COPYRIGHT OF ROBERTS AND CO PROJECTS.
THIS DRAWING IS NOT TO BE USED OR REPRODUCED
IN ANY FORM WITHOUT CONSENT.
DO NOT SCALE FROM THIS DRAWING

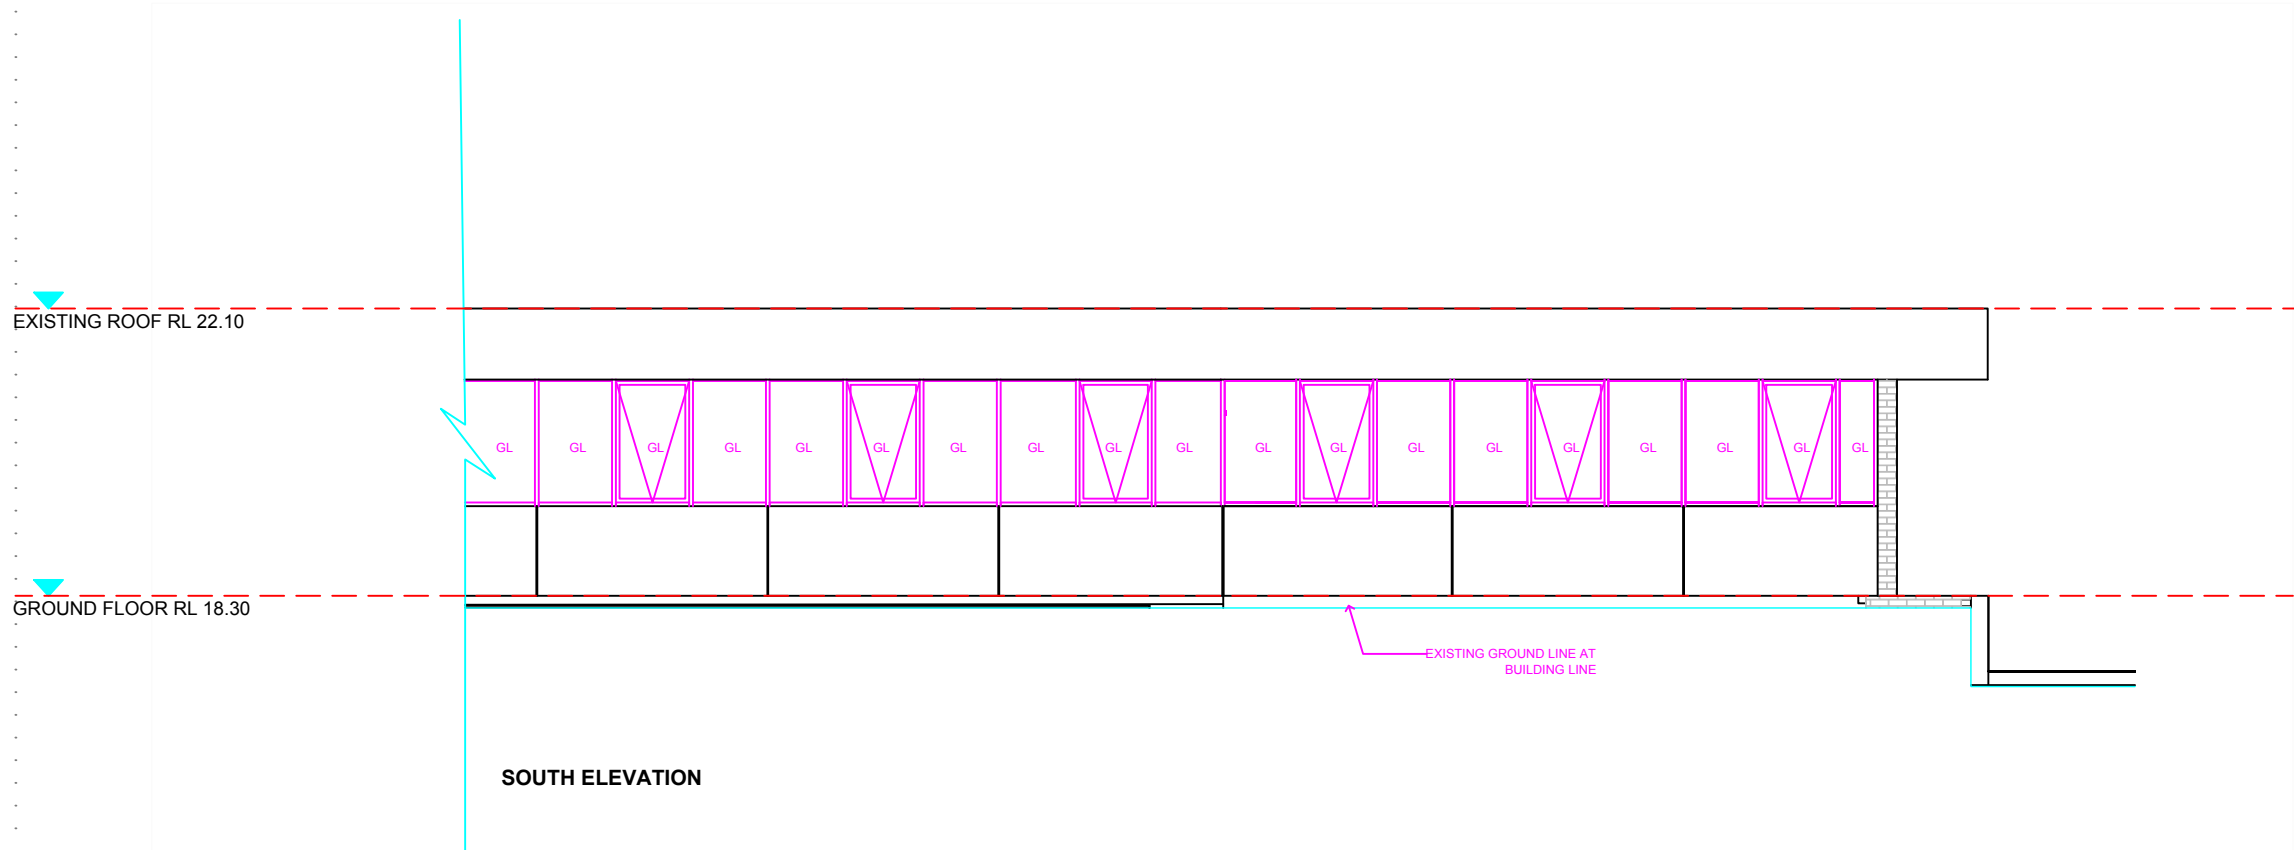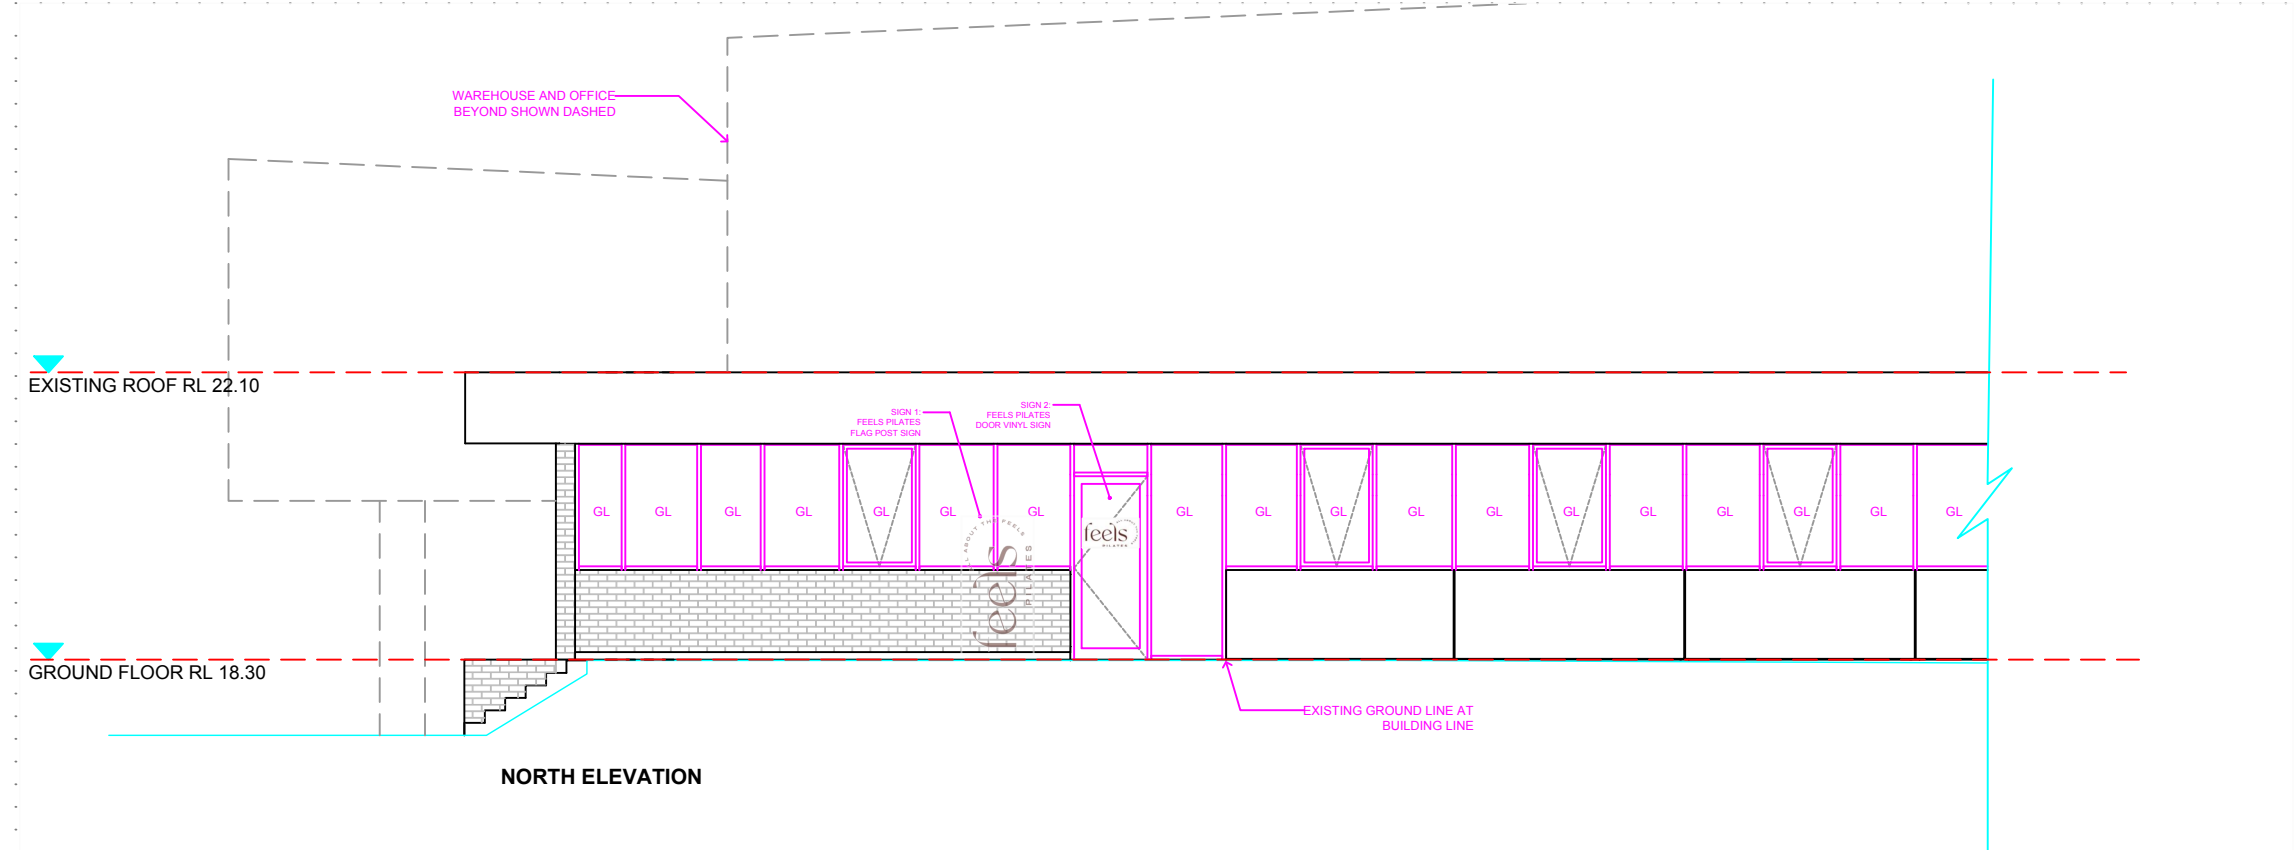

ELEVATION 1:50 @ A1 OR 1:100 @A 3

LEGEND:



DENOTES EXISTING SPOT LEVEL



DENOTES PROPOSED LEVEL

NOTE: THESE DRAWINGS ARE NOT FOR CONSTRUCTION. FOR DA APPROVAL ONLY.
NOTE: DO NOT SCALE OFF THIS DRAWING
NOTE: ALL WORKS TO BE IN ACCORDANCE WITH THE B.C.
NOTE: ALL WORKS TO BE IN ACCORDANCE WITH THE RELEVANT AUSTRALIAN STANDARDS.
NOTE: ALL WORKS TO BE IN ACCORDANCE WITH THE BASIX REQUIREMENTS

PROJECT:
FEELS PILATES STUDIO

CLIENT:
GLASS CEILING ENTERPRISES PTY LTD

LOCATION:
UNIT 2B 1-10 INMAN ROAD,
CROMER,2099, NSW

PROJECT STAGE:
DA ISSUE FOR COUNCIL

DRAWING TITLE:
ELEVATION AND SIGNAGE SHEET 01

SCALE:
1:100 @ A3

DATE OF ISSUE:
06.02.2024

DRAWING NO.
DA-300

REVISION:
A

ROBERTS & CO

lauren roberts


interior designer

717 BARRENJOEY ROAD,
AVALON BEACH, NSW, 2107

e. roberts and co projects@gmail.com

ABN 53 627 291 187

COPYRIGHT OF ROBERTS AND CO PROJECTS.
THIS DRAWING IS NOT TO BE USED OR REPRODUCED
IN ANY FORM WITHOUT CONSENT.
DO NOT SCALE FROM THIS DRAWING

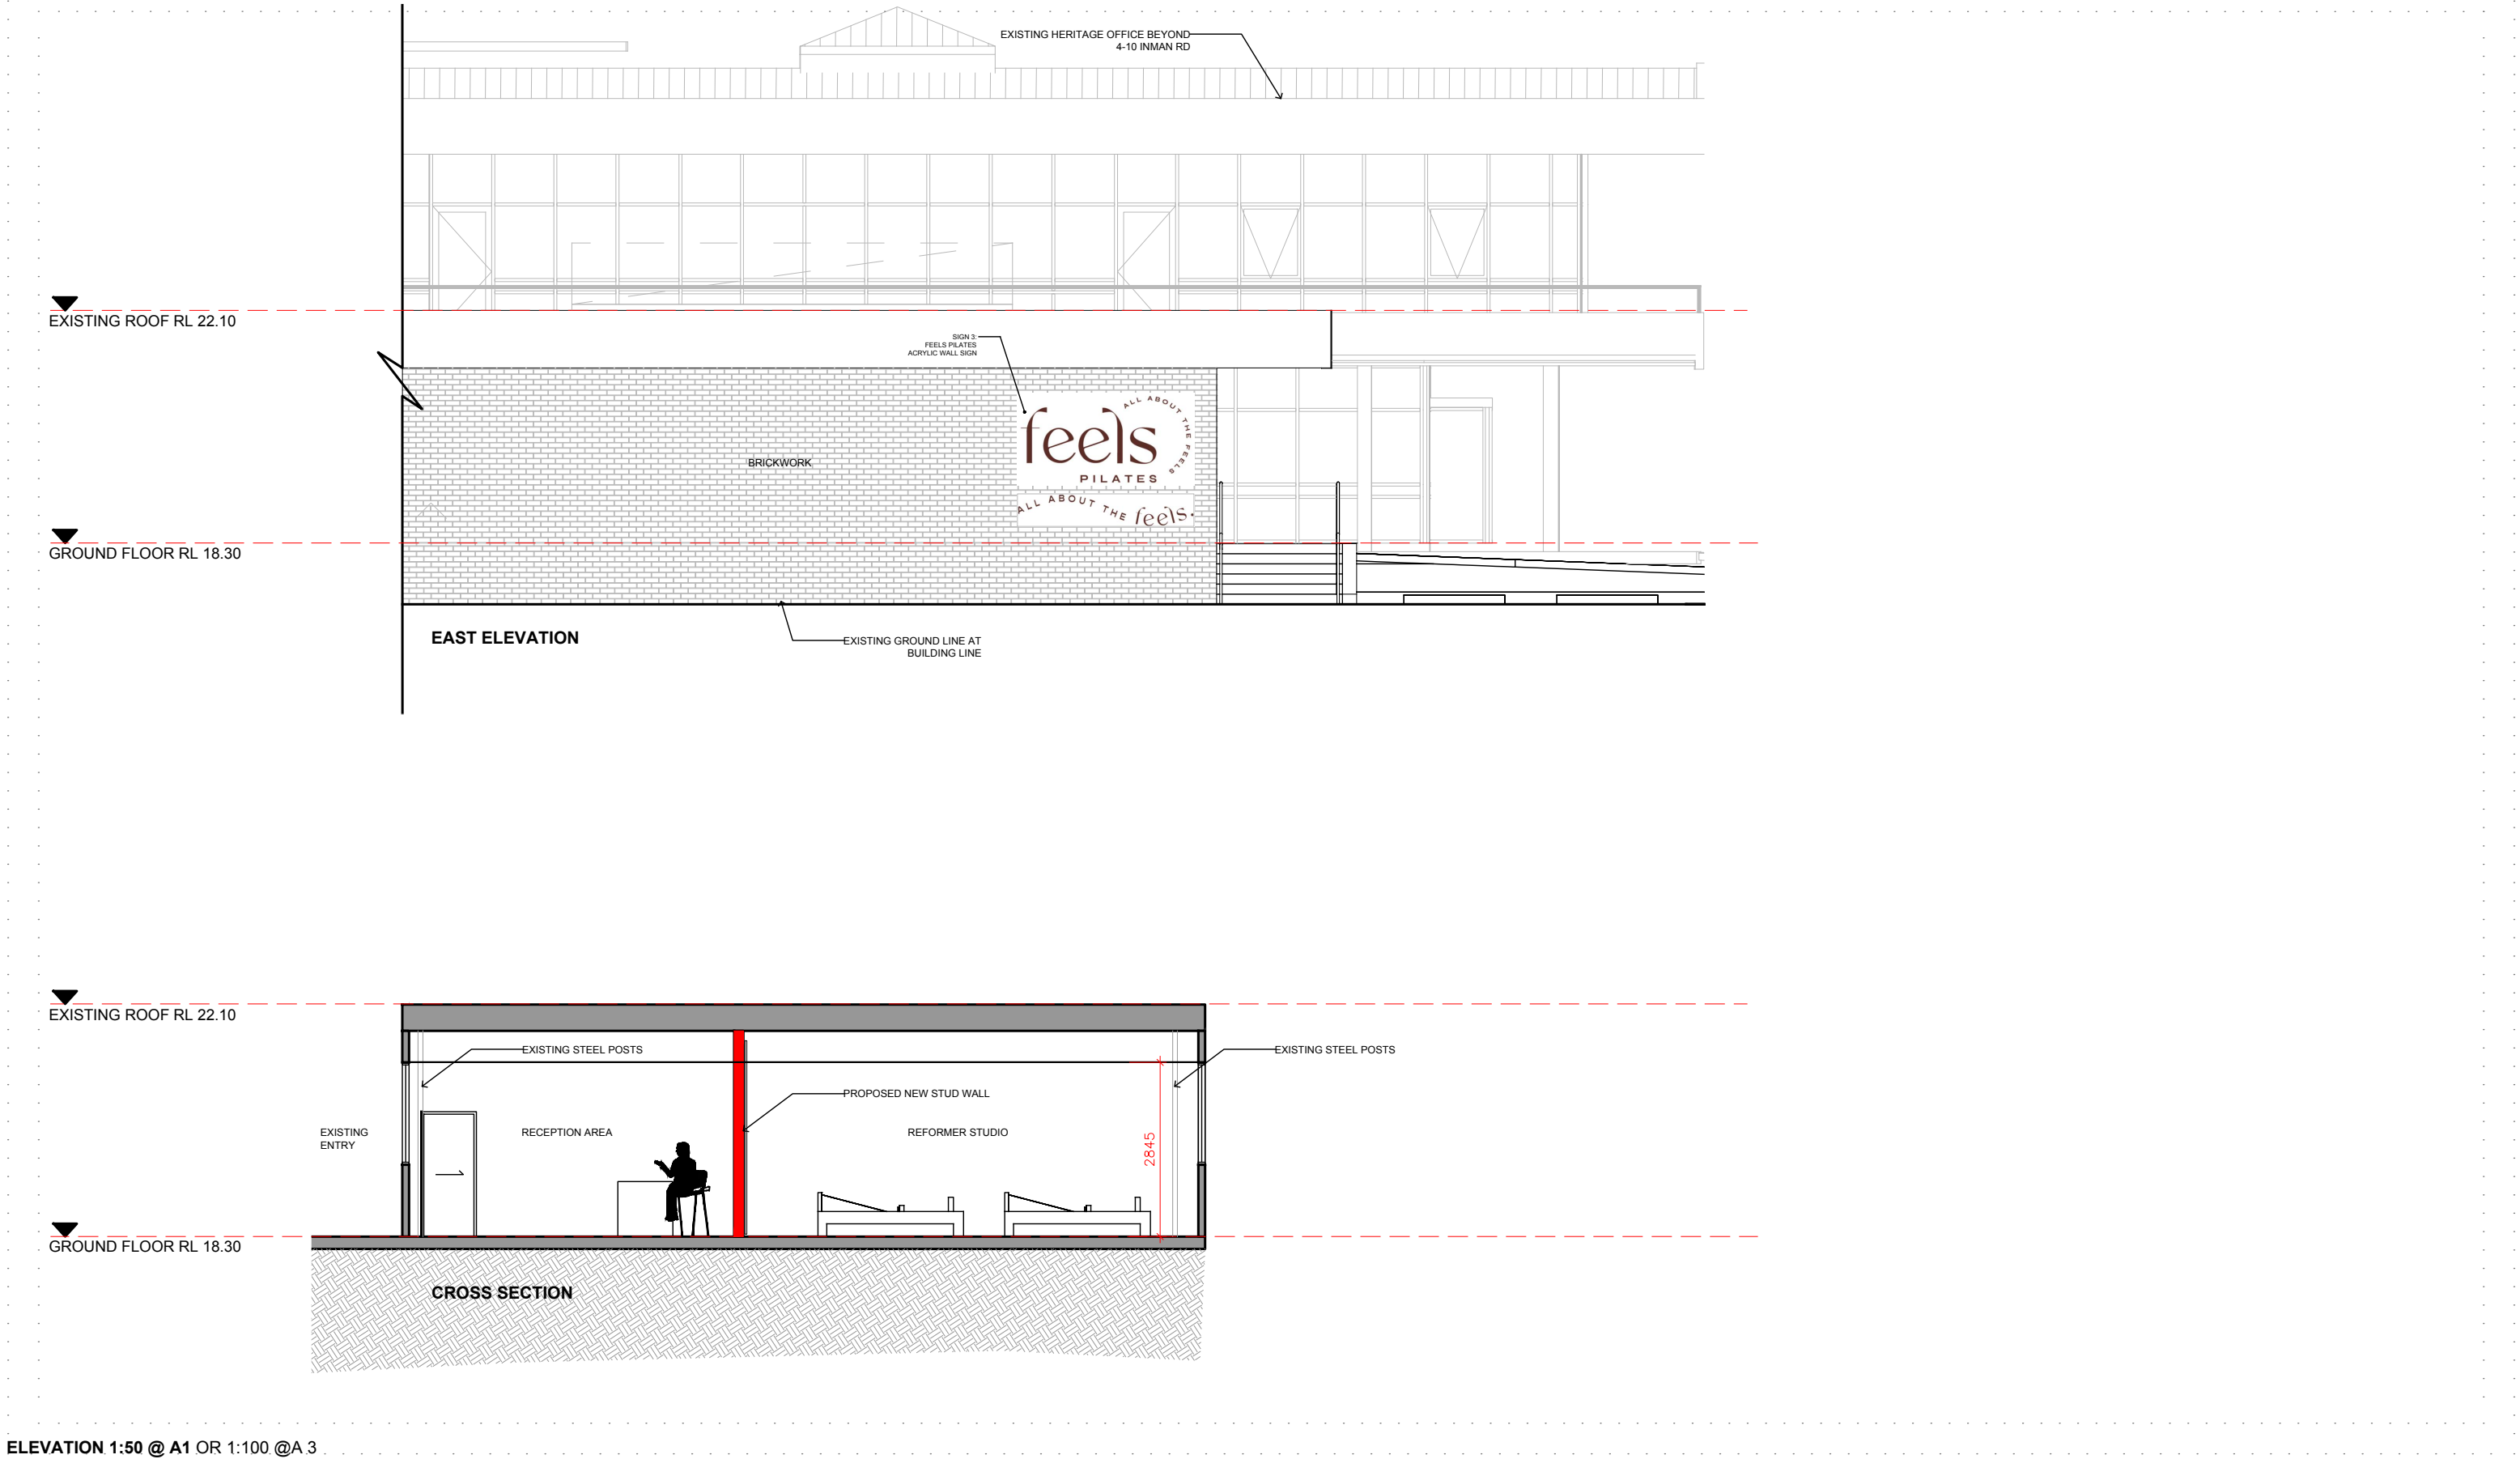

ELEVATION 1:50 @ A1 OR 1:100 @A 3

	<p>LEGEND:</p> <div><div><div>7.03</div></div><div>DENOTES EXISTING SPOT LEVEL</div></div> <div><div>RL 7.10</div><div>DENOTES PROPOSED LEVEL</div></div> <p>NOTE: THESE DRAWINGS ARE NOT FOR CONSTRUCTION. FOR DA APPROVAL ONLY. NOTE: DO NOT SCALE OFF THIS DRAWING NOTE: ALL WORKS TO BE IN ACCORDANCE WITH THE B.C. NOTE: ALL WORKS TO BE IN ACCORDANCE WITH THE RELEVANT AUSTRALIAN STANDARDS. NOTE: ALL WORKS TO BE IN ACCORDANCE WITH THE BASIX REQUIREMENTS</p>	<p>PROJECT: FEELS PILATES STUDIO</p> <hr/> <p>CLIENT: GLASS CEILING ENTERPRISES PTY LTD</p> <hr/> <p>LOCATION: UNIT 2B 1-10 INMAN ROAD, CROMER,2099, NSW</p>	<p>PROJECT STAGE: DA ISSUE FOR COUNCIL</p> <hr/> <p>DRAWING TITLE: ELEVATION AND SIGNAGE SHEET 02</p> <hr/> <p>SCALE: 1:100 @ A3</p>	<p>DATE OF ISSUE: 06.02.2024</p> <hr/> <p>DRAWING NO. DA-301</p> <hr/> <p>REVISION: A</p>	<div><div>ROBERTS & CO</div><div>lauren roberts Interior Designer</div><div>7117 BARRENJOEY ROAD, AVALON BEACH, NSW, 2107</div><div>e.robertsandcoprojects@gmail.com</div><div>ABN 53 627 291 187</div><div>COPYRIGHT OF ROBERTS AND CO PROJECTS. THIS DRAWING IS NOT TO BE USED OR REPRODUCED IN ANY FORM WITHOUT CONSENT. DO NOT SCALE FROM THIS DRAWING</div></div>
--	--	---	---	--	--