

1

LANDSCAPE PLAN



Mobile: 0400 598 382
Email: hello@rrbuildingdesign.com.au
ABN:30 894 082 124

**DEVELOPMENT
APPLICATION ONLY**

NOT FOR CONSTRUCTION

NOTE
The Builder shall check all dimensions and levels on site prior to construction. Notify any errors, discrepancies or omissions to the architect. Refer to written dimensions only. Do not scale drawings. Drawings shall not be used for construction purposes until issued for construction. This drawing reflects a design by Hermosa Design and is to be used only for work when authorised in writing by Hermosa Design.

All boundaries and contours are subject to survey drawing **W-01**. All levels to Australian Height Data. It is the contractors responsibility to confirm all measurements on site and locations of any services prior to work on site.

All documents here within are subject to Australian Copyright Laws. Hermosa Design reserves all rights to this Drawing, this drawing remains the property of Hermosa Design.

Project North:

Drawn	Checked
-------	---------

Project NO.

Project Status
Client

Site:

locked	Arianna Rosnell
	2/7/2025
	240715/DA
us	Design Development

JOHN + CHARMIAN FRIZE

3 LALCHERE STREET CURL CURL NSW
2096 AUSTRALIA

DRAWING TITLE :

LANDSCAPE PLAN

PROJECT NAME :

3 LALCHERE STREET


SCALE.

DRAWING NO.

DA 12

Plot Date:	
------------	--

2/7/2025

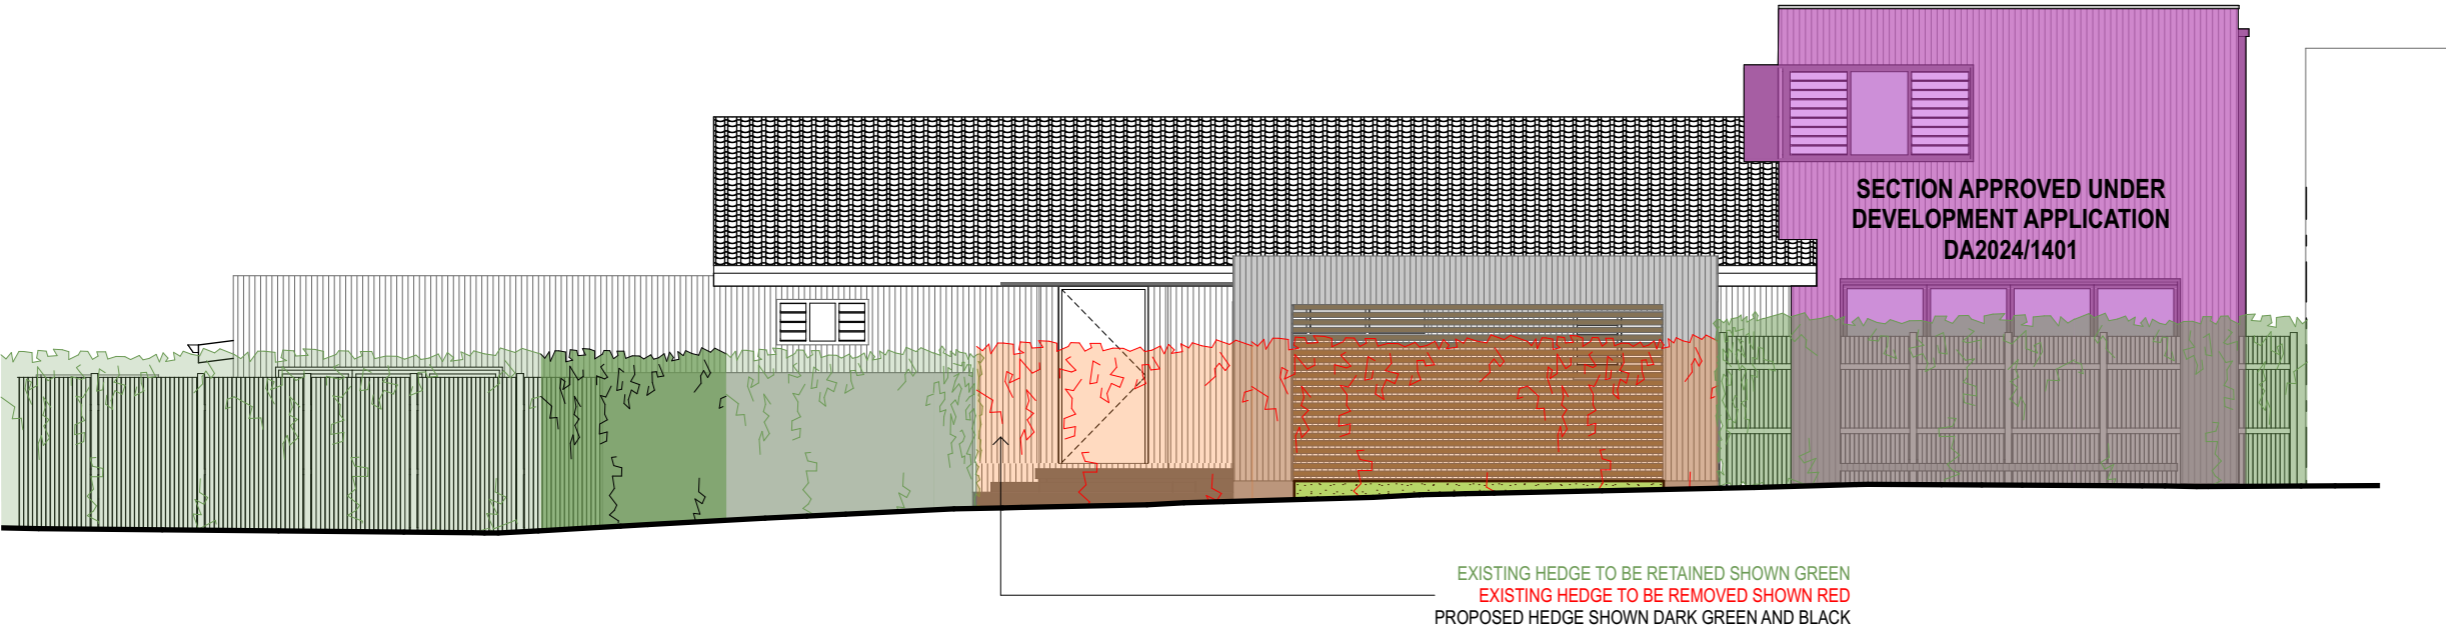

1

FRONT ELEVATION TO BE RETAINED

1:100



Mobile: 0400 598 382
Email: hello@rrbuildingdesign.com.au
ABN:30 894 082 124

**DEVELOPMENT
APPLICATION ONLY**

NOT FOR CONSTRUCTION

NOTE
The Builder shall check all dimensions and levels on site prior to construction. Notify any errors, discrepancies or omissions to the architect. Refer to written dimensions only. Do not scale drawings. Drawings shall not be used for construction purposes until issued for construction. This drawing reflects a design by Hermosa Design and is to be used only for work when authorised in writing by Hermosa Design.

All boundaries and contours are subject to survey drawing **W-01**. All levels to Australian Height Data. It is the contractors responsibility to confirm all measurements on site and locations of any services prior to work on site.

All documents here within are subject to Australian Copyright Laws. Hermosa Design reserves all rights to this Drawing, this drawing remains the property of Hermosa Design.

Drawn Checked	Arianna Rosnell
Plot Date:	2/7/2025
Project NO.	240715/DA
Project Status	Design Development
Client	JOHN + CHARMIAN FRIZE
Site:	3 LALCHERE STREET CURL CURL NSW 2096 AUSTRALIA

DRAWING TITLE :	FRONT ELEVATION TO BE RETAINED
PROJECT NAME :	3 LALCHERE STREET
SCALE:	1:100@A3
DRAWING NO.	DA 13
Plot Date:	2/7/2025