


LA CORNICHE APARTMENTS - 120 NORTH STEYNE, MANLY NSW

QUATTRO PROJECT NUMBER 19-0525

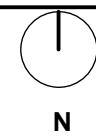

Notes

Rev. No.	Date	Revision	Auth'd
A	28/6/19	DEVELOPMENT APPLICATION	TZ

DRAWING LIST

SHEET No	SHEET NAME
DA-A-050	SITE PLAN
DA-A-051	NOTIFICATION PLAN
DA-A-100	GROUND TO LEVEL 3 PLAN
DA-A-101	LOFT LEVEL PLAN
DA-A-102	ROOF PLAN
DA-A-200	ELEVATIONS
DA-A-260	PROPOSED ROOF DETAIL
DA-A-400	SHADOW DIAGRAM



01 LOCATION PLAN

scale 1:-



**THIS PLAN IS TO BE READ IN
CONJUNCTION WITH
THE CONDITIONS OF DEVELOPMENT
CONSENT**

DA2019/1081

CLIENT
**LA CORNICHE APARTMENTS
BODY CORPORATE**



www.qarch.com.au
Quattro Architecture
ACN 150 198 842
Sydney 61 2 9091 0190
Suite 129, Lifestyle Working
117 Old Pittwater Road Brookvale NSW 2100
Registered Architect - 6854
Peter Hosking (Director)
Canberra 61 2 6239 4044
Unit 5, Kingston Warehouse
71 Leichhardt Street Kingston
ACT 2604
Registered Architect - 2384
Tim Zuber

Project
**LA CORNICHE APARTMENTS
120 NORTH STEYNE,
MANLY NSW**
Drawing title
SITE PLAN

Scale at A3 1:200
0m 1 2.5 5 8
Figured dimensions shall take precedence over scale. Contractors must verify all dimensions on job before commencing any work or making shop drawings.

Drawn By TZ	Checked By PH	Checked By
Project Number 19-0525	Drawing Number DA-A-050	Rev A


**DEVELOPMENT
APPLICATION**

This drawing is protected by copyright.

01 SITE PLAN

scale 1:200



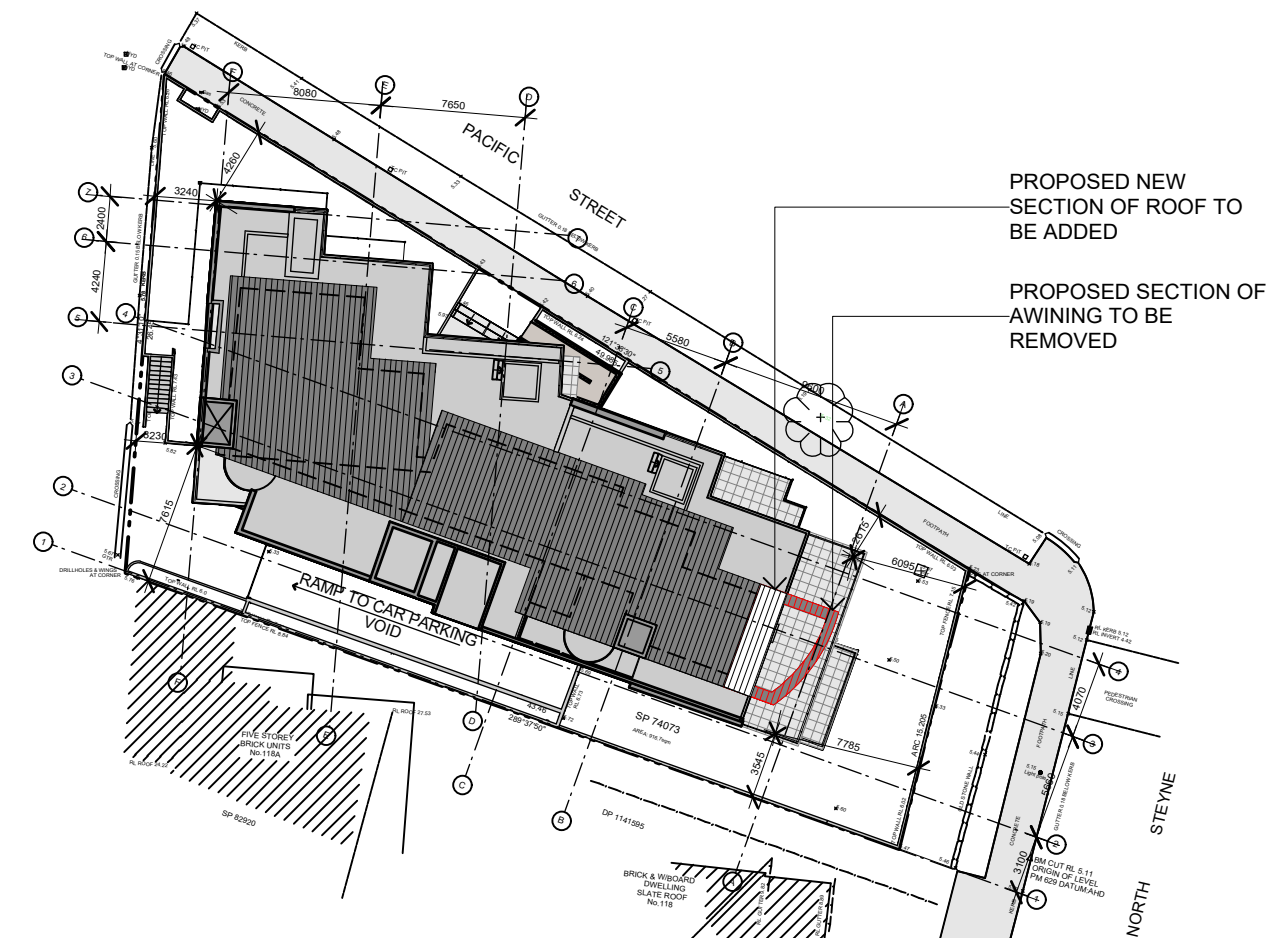


01 SITE PLAN
scale 1:400




THIS PLAN IS TO BE READ IN
CONJUNCTION WITH
THE CONDITIONS OF DEVELOPMENT
CONSENT


DA2019/1081

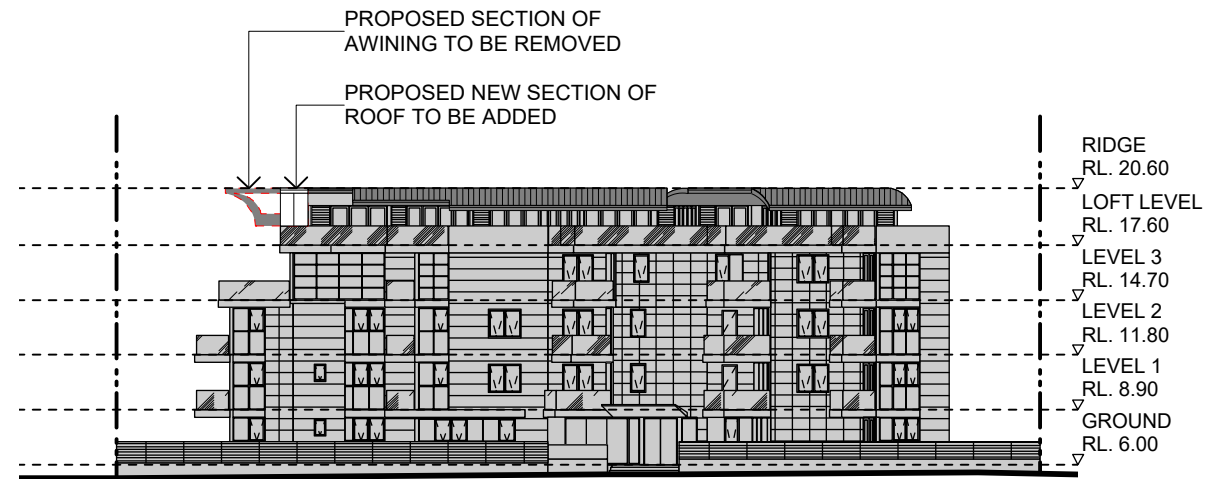

02 NORTH ELEVATION
scale 1:400

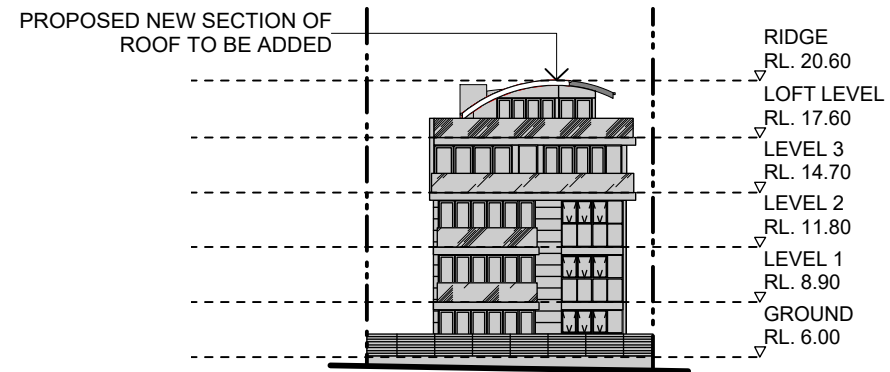

03 EAST ELEVATION
scale 1:400

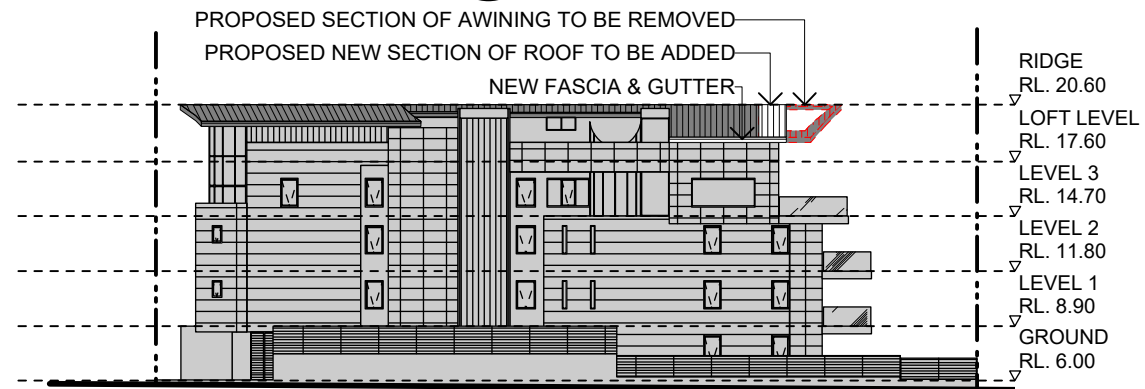

04 SOUTH ELEVATION
scale 1:400



05 WEST ELEVATION
scale 1:400

Notes

Rev. No. | Date | Revision | Auth'd
A | 28/6/19 | DEVELOPMENT APPLICATION | TZ

CLIENT
LA CORNICHE APARTMENTS
BODY CORPORATE



www.qarch.com.au

Quattro Architecture
ACN 150 198 842

Sydney 61 2 9091 0190
Suite 129, Lifestyle Working
117 Old Pittwater Road Brookvale NSW 2100
Registered Architect - 6854
Peter Hosking (Director)

Canberra 61 2 6239 4044
Unit 3, Kingston Warehouse
71 Leichhardt Street Kingston
ACT 2604

Registered Architect - 2384
Tim Zuber

Project
LA CORNICHE APARTMENTS
120 NORTH STEYNE,
MANLY NSW

Drawing title
NOTIFICATION PLAN

Scale at A3 1:500
0m 2.5 5 10 20

Figured dimensions shall take precedence over scale. Contractors must verify all dimensions on job before commencing any work or making shop drawings.

Drawn By | Checked By | Checked By
TZ | PH |

Project Number | Drawing Number | Rev
19-0525 | DA-A-051 | A

DEVELOPMENT
APPLICATION

This drawing is protected by copyright.



THIS PLAN IS TO BE READ IN
CONJUNCTION WITH
THE CONDITIONS OF DEVELOPMENT
CONSENT

DA2019/1081

Notes

Rev. No. | Date | Revision | Auth'd
A | 28/6/19 | DEVELOPMENT APPLICATION | TZ

CLIENT
LA CORNICHE APARTMENTS
BODY CORPORATE



www.qarch.com.au

Quattro Architecture
ACN 150 198 842

Sydney 61 2 9091 0190
Suite 129, Lifestyle Working
117 Old Pittwater Road Brookvale NSW 2100
Registered Architect - 6854
Peter Hosking (Director)

Canberra 61 2 6239 4044
Unit 5, Kingston Warehouse
71 Leichhardt Street Kingston
ACT 2604

Registered Architect - 2384
Tim Zuber

Project
LA CORNICHE APARTMENTS
120 NORTH STEYNE,
MANLY NSW

Drawing title
GROUND TO LEVEL 3 PLAN


Scale at A3 1:500
0m 2.5 5 10 20

Figured dimensions shall take precedence over scale. Contractors must verify all dimensions on job before commencing any work or making shop drawings.


Drawn By
TZ
Checked By
PH
Project Number
19-0525
Drawing Number
DA-A-100
Rev
A

DEVELOPMENT
APPLICATION


This drawing is protected by copyright.

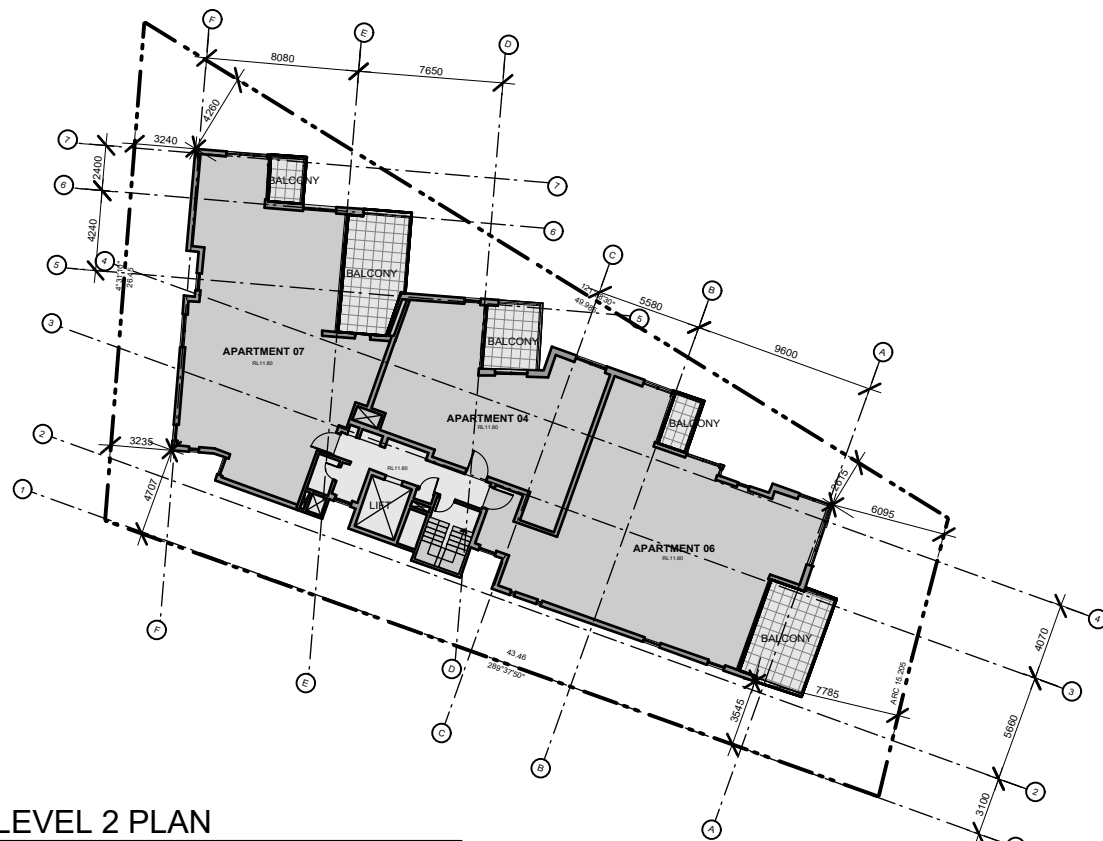


03 LEVEL 2 PLAN
scale 1:400

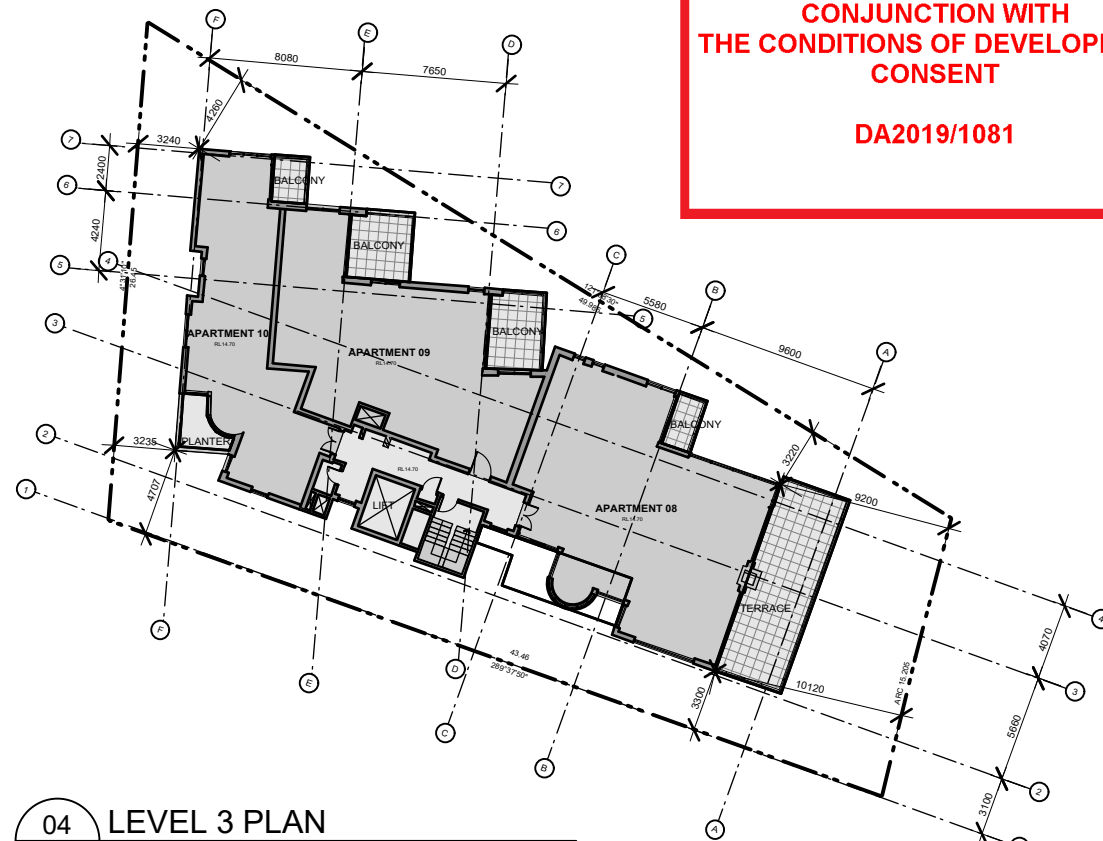

04 LEVEL 3 PLAN
scale 1:400

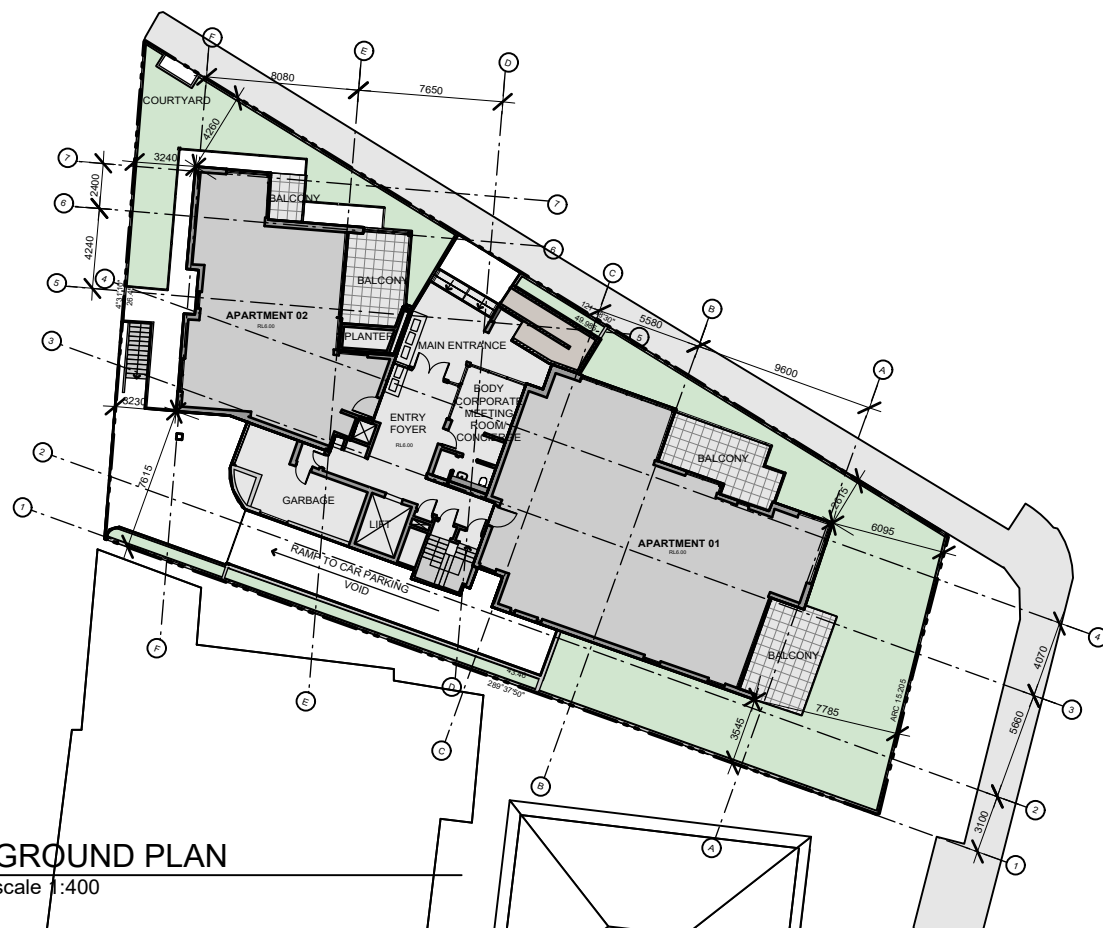

01 GROUND PLAN
scale 1:400

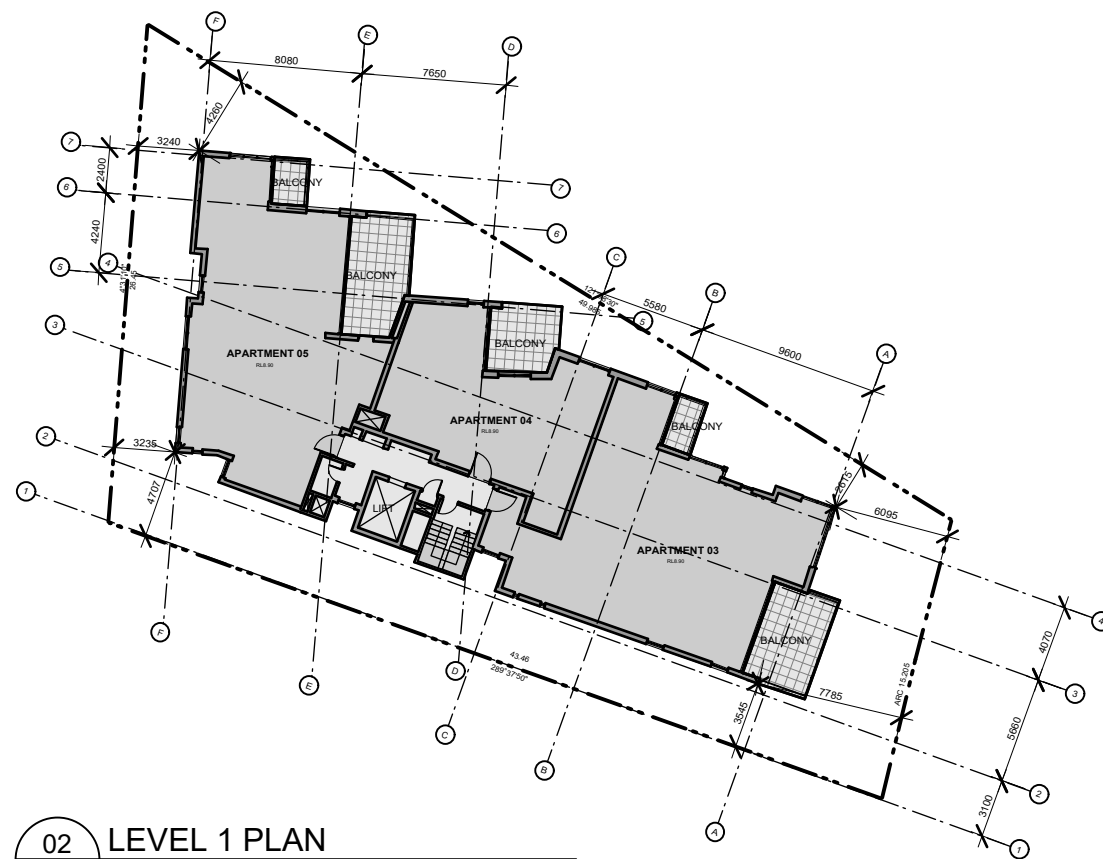

02 LEVEL 1 PLAN
scale 1:400



THIS PLAN IS TO BE READ IN
CONJUNCTION WITH
THE CONDITIONS OF DEVELOPMENT
CONSENT

DA2019/1081



N

Notes

Rev. No.	Date	Revision	Auth'd
A	28/6/19	DEVELOPMENT APPLICATION	TZ



01 LOFT LEVEL PLAN
scale 1:200

CLIENT
LA CORNICHE APARTMENTS
BODY CORPORATE



www.qarch.com.au
Quattro Architecture
ACN 150 198 842
Sydney 61 2 9091 0190
Suite 129, Lifestyle Working
117 Old Pittwater Road Brookvale NSW 2100
Registered Architect - 6854
Peter Hosking (Director)
Canberra 61 2 6239 4044
Unit 5, Kingston Warehouse
71 Leichhardt Street Kingston
ACT 2604
Registered Architect - 2384
Tim Zuber

Project
LA CORNICHE APARTMENTS
120 NORTH STEYNE,
MANLY NSW
Drawing title
LOFT LEVEL PLAN

Scale at A3 1:200
0m 1 2.5 5 8

Figured dimensions shall take precedence over scale. Contractors must verify all dimensions on job before commencing any work or making shop drawings.

Drawn By TZ	Checked By PH	Checked By
Project Number 19-0525	Drawing Number DA-A-101	Rev A

DEVELOPMENT
APPLICATION

This drawing is protected by copyright.



DA2019/1081



Notes

Rev. No.	Date	Revision	Auth
A	28/6/19	DEVELOPMENT APPLICATION	TZ

CLIENT
LA CORNICHE APARTMENTS
BODY CORPORATE



www.qarch.com.au

Quattro Architecture
ACN 150 198 842

Sydney 61 2 9091 0190
Suite 1, Lifestyle Working
117 Old Pittwater Road Brookvale NSW 2100

Registered Architect - 6854
Peter Hosking (Director)

Canberra 61 2 6239 4044
Unit 5, Kingston Warehouse
71 Leichhardt Street Kingston
ACT 2604

Registered Architect - 2384
Tim Zuber

Project
LA CORNICHE APARTMENTS
120 NORTH STEYNE,
MANLY NSW

Drawing title
ROOF PLAN

Scale at A3 1:200

0m 1 2.5 5

Figured dimensions shall take precedence over scale. Contractors must verify dimensions on job before commencing any work or making shop drawings.

Drawn By TZ	Checked By PH	Checked By
Project Number 19-0525	Drawing Number DA-A-102	Rev A

DEVELOPMENT
APPLICATION


This drawing is protected by copyright.




01 ROOF PLAN
scale 1:200




03 SOUTH ELEVATION
scale 1:400

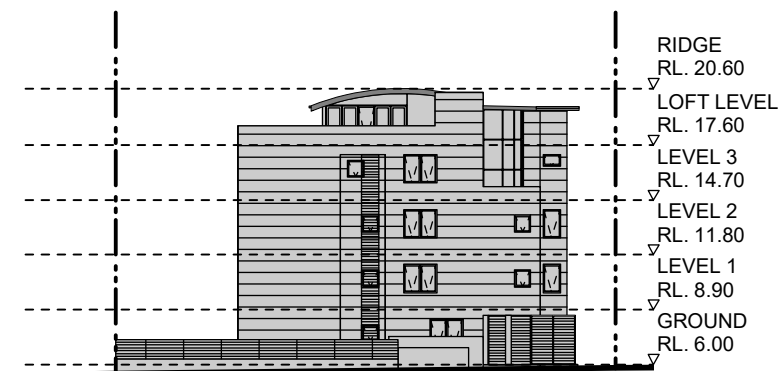

04 WEST ELEVATION
scale 1:400

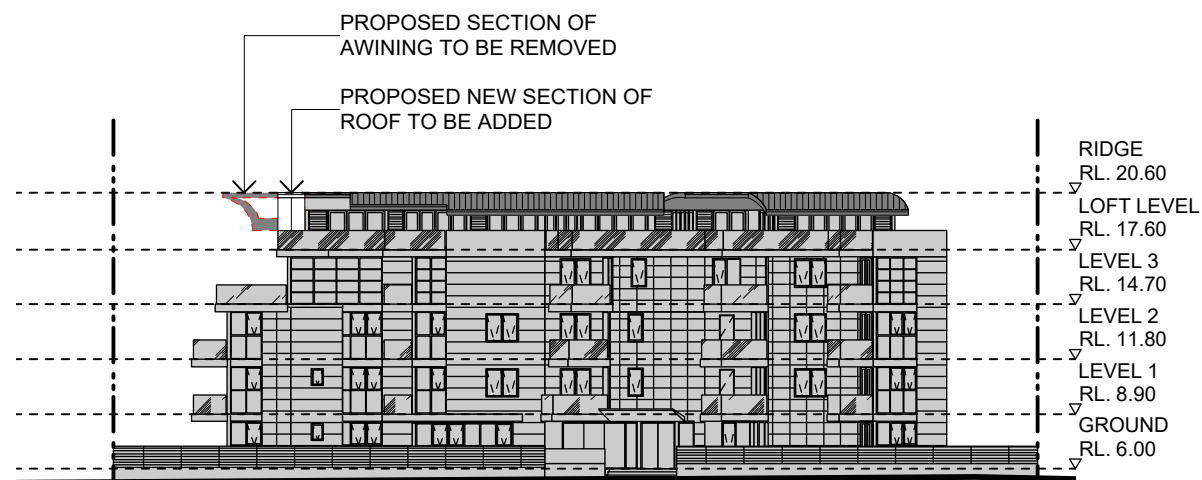

01 NORTH ELEVATION
scale 1:400

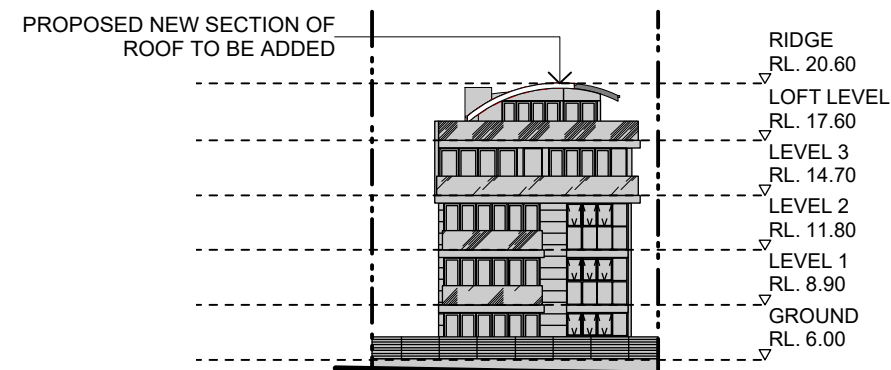

02 EAST ELEVATION
scale 1:400



**THIS PLAN IS TO BE READ IN
CONJUNCTION WITH
THE CONDITIONS OF DEVELOPMENT
CONSENT**

DA2019/1081

Notes

Rev. No.	Date	Revision	Auth'd
A	28/6/19	DEVELOPMENT APPLICATION	TZ

CLIENT
**LA CORNICHE APARTMENTS
BODY CORPORATE**



www.qarch.com.au
Quattro Architecture
ACN 150 198 842

Sydney 61 2 9091 0190
Suite 129, Lifestyle Working
117 Old Pittwater Road Brookvale NSW 2100
Registered Architect - 6854
Peter Hosking (Director)

Canberra 61 2 6239 4044
Unit 3, Kingston Warehouse
71 Leichhardt Street Kingston
ACT 2604
Registered Architect - 2384
Tim Zuber

Project
**LA CORNICHE APARTMENTS
120 NORTH STEYNE,
MANLY NSW**
Drawing title
ELEVATION

Scale at A3 1:500
0m 2.5 5 10 20
Figured dimensions shall take precedence over scale. Contractors must verify all dimensions on job before commencing any work or making shop drawings.

Drawn By	Checked By	Checked By
TZ	PH	

Project Number Drawing Number Rev
19-0525 DA-A-200 A

**DEVELOPMENT
APPLICATION**

This drawing is protected by copyright.

NEW GUTTERS MATCH
WITH EXISTING

NEW FASICA MATCH
WITH EXISTING

VERSILUX FIBRE
CEMENT SOFFIT
LINING

RIDGE
RL. 20.60

NEW ROOF SHEET MATCH
WITH EXISTING

NEW FASICA & GUTTERS

LOFT LEVEL
RL. 17.60

02 NORTH ELEVATION

scale 1:50

03 SOUTH ELEVATION

scale 1:50

RIDGE
RL. 20.60

NEW ROOF SHEET MATCH WITH
EXISTING

NEW FASICA MATCH WITH
EXISTING

NEW GUTTERS MATCH WITH
EXISTING

VERSILUX FIBRE CEMENT
SOFFIT LINING

LOFT LEVEL
RL. 17.60

01 EAST SECTION

scale 1:50

Notes

Rev. No.	Date	Revision	Auth'd
A	28/6/19	DEVELOPMENT APPLICATION	TZ

CLIENT
**LA CORNICHE APARTMENTS
BODY CORPORATE**

quattro
architecture

www.qarch.com.au
Quattro Architecture
ACN 150 198 842

Sydney 61 2 9091 0190
Suite 129, Lifestyle Working
117 Old Pittwater Road Brookvale NSW 2100
Registered Architect - 6854
Peter Hosking (Director)

Canberra 61 2 6239 4044
Unit 3, Kingston Warehouse
71 Leichhardt Street Kingston
ACT 2604

Registered Architect - 2384
Tim Zuber

Project
**LA CORNICHE APARTMENTS
120 NORTH STEYNE,
MANLY NSW**

Drawing title
PROPOSED ROOF DETAILS

Scale at A3 1:50
0mm 250 500 1m 2m

Figured dimensions shall take precedence over scale. Contractors must verify all dimensions on job before commencing any work or making shop drawings.

Drawn By TZ	Checked By PH	Checked By
Project Number 19-0525	Drawing Number DA-A-260	Rev A

DEVELOPMENT
APPLICATION

This drawing is protected by copyright.



northern
beaches
council

**THIS PLAN IS TO BE READ IN
CONJUNCTION WITH
THE CONDITIONS OF DEVELOPMENT
CONSENT**

DA2019/1081