





TOWNHOUSES - WEST ELEVATION (FROM 8.5m DRIVEWAY ACCESS)

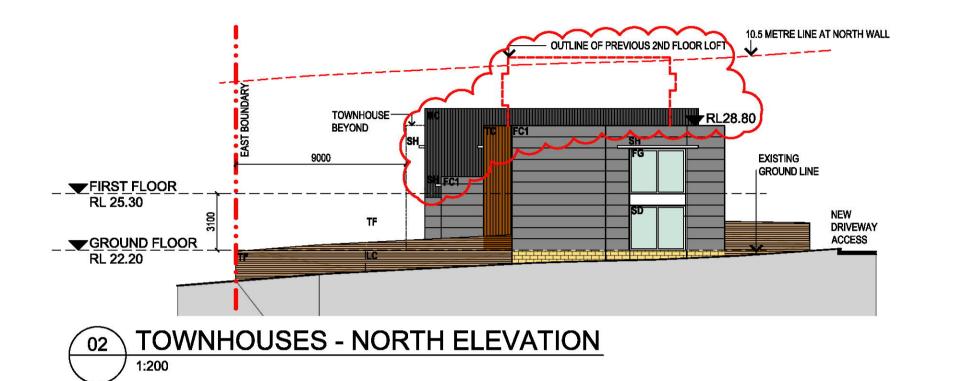

AMENDMENTS: SECOND FLOOR LOFTS AND CONCRETE SLAB AT 2ND FLOOR / ROOF DELETED.

METAL ROOF AND METAL CLADDING REPLACES PAINTED FIBROUS CEMENT CLADDING TO RAISED FIRST FLOOR CENTRAL AND END BAYS.

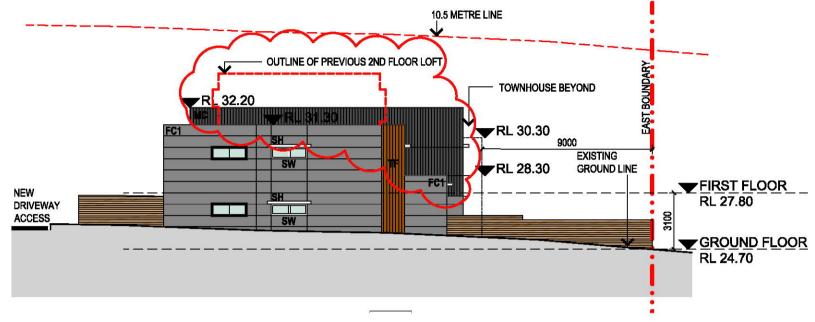


TOWNHOUSES - SOUTH ELEVATION

FC2 FIBRE CEMENT CLADDING

MATERIAL: FIBRE CEMENT SHEET

COLOUR: DULUX TINKER

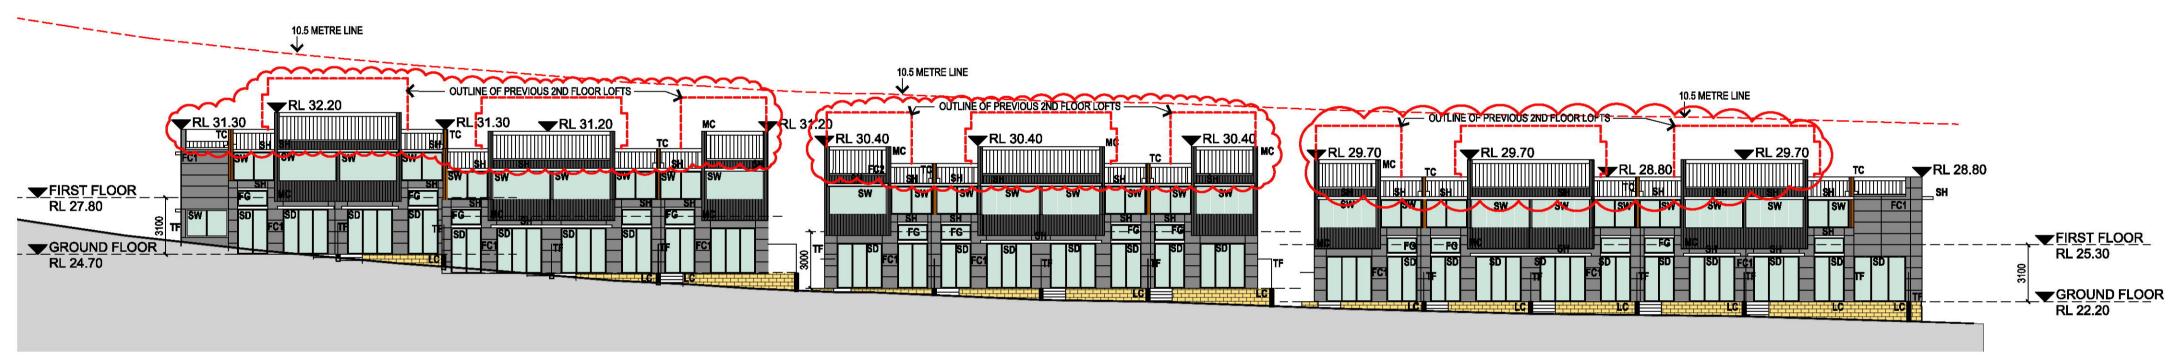

04 TOWNHOUSES - EAST ELEVATION



MATERIAL: STAINLESS STEEL/ **CLEAR GLASS** COLOUR: NATURAL



COLOUR: WHITE



MATERIAL: FIBRE CEMENT SHEET COLOUR: DULUX OOLONG

MATERIAL: TIMBER

COLOUR: NATURAL





SD GLASS SLIDING DOOR **GLASS SLIDING WINDOW** FG GLASS FIXED WINDOW MATERIAL: ALUMINIUM COLOUR: WHITE



LEGEND:

BAL BALUSTRADE 1 - GLASS

HINGED GLASS DOOR

SLIDING GLASS DOOR

FIXED GLASS WINDOW PAINTED CONCRETE LIMESTONE CLADDING SUN SHADE - SOLID SH2 SUN SHADE - LOUVRED TIMBER CLADDING

TIMBER FENCE

FIBRE CEMENT CLADDING - DULUX OOLONG FIBRE CEMENT CLADDING - DULUX TINKER

BI-FOLD DOOR

COLOUR: WHITE




LC LIMESTONE CLADDING MATERIAL: RUSTICATED COLOUR: NATURAL







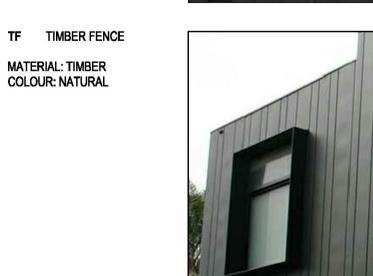



PAINTED CONCRETE MATERIAL: CONCRETE COLOUR: WHITE

THIS PLAN TO BE READ IN CONJUNCTION WITH MOD2018/0566

THIS DRAWING IS OWNED BY, AND REMAINS THE PROPERTY OF, DREW DICKSON ARCHITECTS PTY LIMITED. REPRODUCTION OR USE OF THIS DRAWIN WITHOUT THE PERMISSION OF THE ARCHITECT IS ILLEGAL. THE CLIENT IS LICENSED TO USE THIS DRAWING FOR THE WORKS SPECIFIC TO THIS SITE, SUBJECT TO THE FULL PAYMENT OF THE ARCHITECTS FEES AND COMPLIANCE WITH THE TERMS AND CONDITIONS OF THE CLIENT! TERMS AND CONDITIONS OF THE CLIENT / ARCHITECT AGREEMENT FOR THIS PROJECT.

FIGURED DIMENSIONS SHALL BE USED IN PREFERENCE TO THOSE SCALED OFF. DETAIL DRAWINGS TO LARGER SCALES TAKE PRECEDENC AND SURVEY INFORMATION AVAILABLE AT THE TIM OF DRAFTING AND MAY VARY FROM ACTUAL SITE MEASURED DIMENSIONS. VERIFY ALL DIMENSIONS & LEVELS ON SITE PRIOR TO FABRICATION OF COMPONENTS OR COMMENCEMENT OF WORK ON

13/06/18 ISSUED FOR AMENDED DA TOWNHOUSES SECTION 96 2ND FLOOR REMOVED
28/02/17 ISSUED FOR AMENDED DEVELOPMENT APPLICATION
17/02/17 ISSUED FOR AMENDED DEVELOPMENT APPLICATION
04/11/16 ISSUED FOR AMENDED DEVELOPMENT APPLICATION
121/10/16 ISSUED FOR AMENDED DEVELOPMENT APPLICATION

Issued by Issue Date Description Issued by


DREW DICKSON **ARCHITECTS** SYDNEY ABU DHABI NEW DELHI CHENGDU Nominated Architect: Drew Dickson - NSW Architects' Reg. No. 4125 DREW DICKSON ARCHITECTS PTY LTD - ABN 12 168 692 153 LEVEL 9, 50 CARRINGTON STREET, SYDNEY NSW 2000 AUSTRALIA T+81 2 8270 3990 E info@dda-australia.com W www.dda-australia.com


WARRIEWOOD VALE PTY LTD

MEDIUM DENSITY DEVELOPMENT 8 FOREST ROAD, WARRIEWOOD, NSW 2012 TOWNHOUSE ELEVATIONS

NORTHERN BEACHES COUNCIL Date: Drawn by: 14/10/2016 AR

AMENDED DA TOWNHOUSES S96

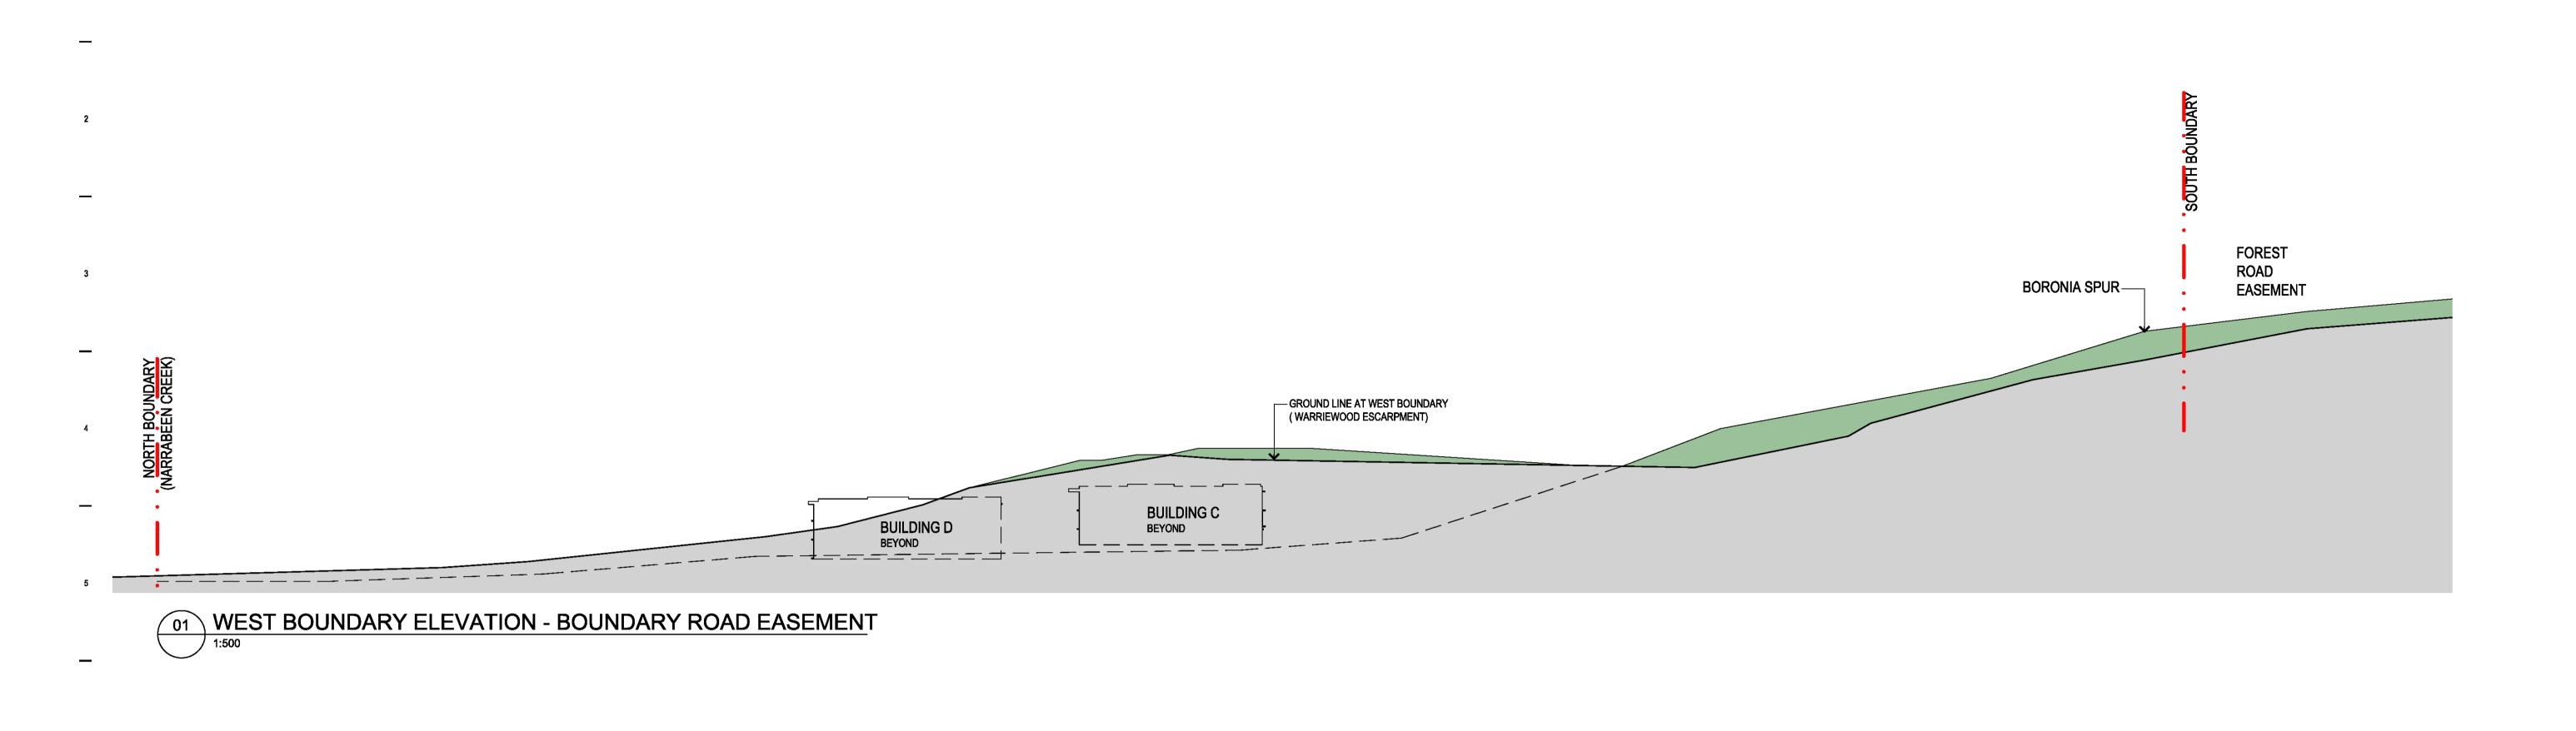

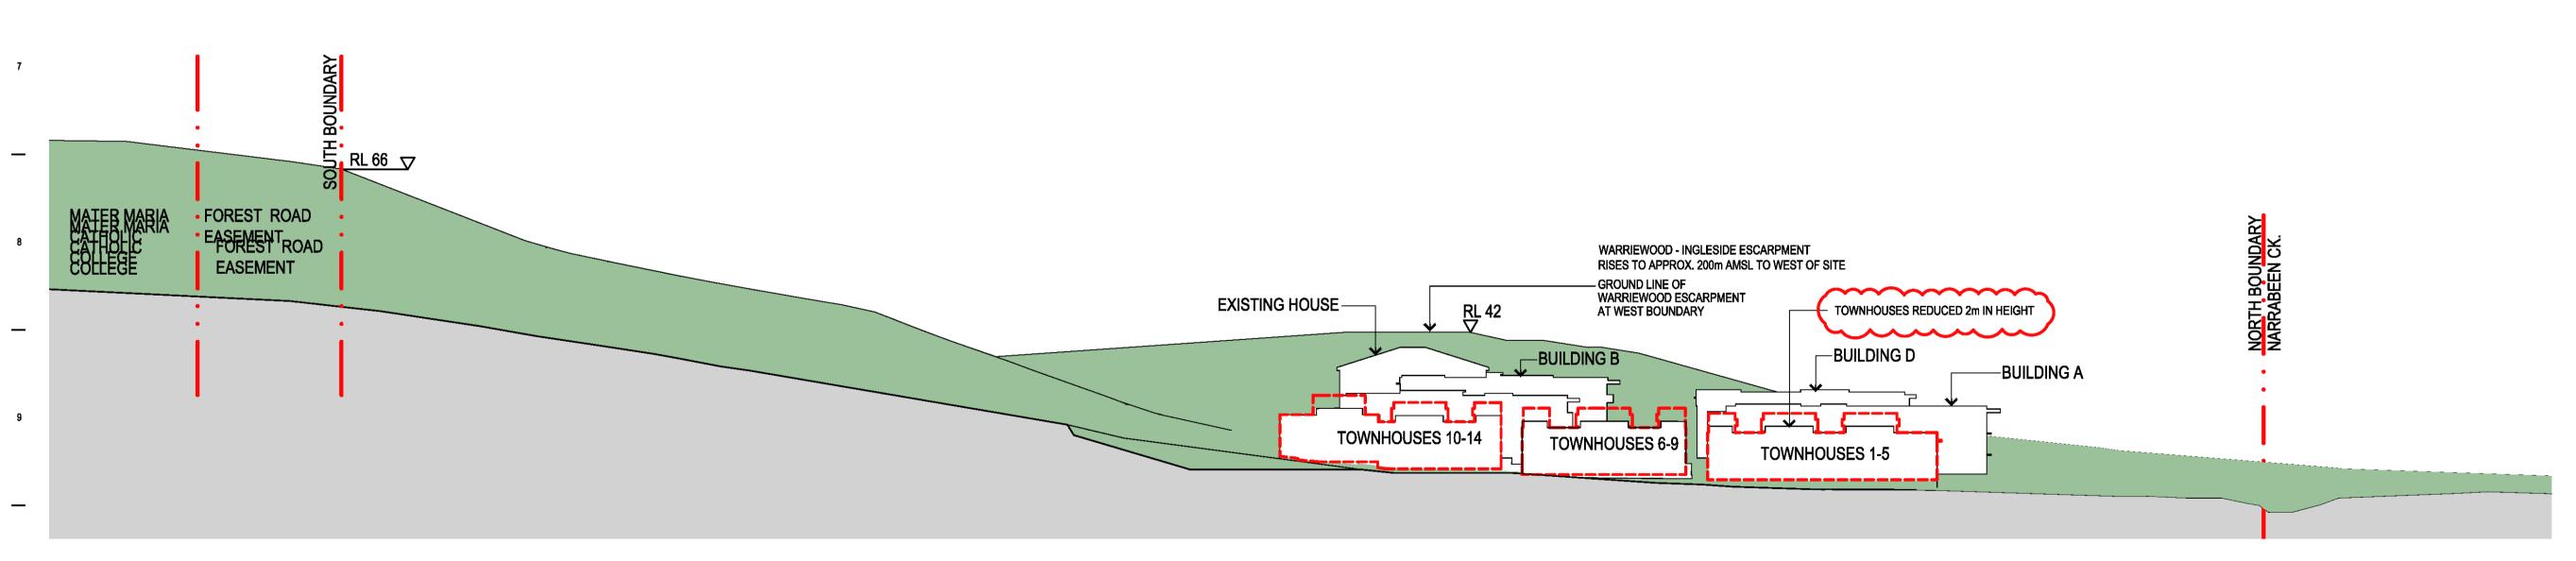

EAST BOUNDARY ELEVATION - TO WARRIEWOOD GROVE ESTATE

1:500

NORTHERN BEACHES COUNCIL THIS DRAWING IS OWNED BY, AND REMAINS THE PROPERTY OF, DREW DICKSON ARCHITECTS PTY LIMITED. REPRODUCTION OR USE OF THIS DRAWING WITHOUT THE PERMISSION OF THE ARCHITECT IS ILLEGAL. THE CLIENT IS LICENSED TO USE THIS DRAWING FOR THE WORKS SPECIFIC TO THIS SITE, SUBJECT TO THE FULL PAYMENT OF THE ARCHITECTS FEES AND COMPLIANCE WITH THE TERMS AND CONDITIONS OF THE CLIENT / ARCHITECT AGREEMENT FOR THIS PROJECT. FIGURED DIMENSIONS SHALL BE USED IN PREFERENCE TO THOSE SCALED OFF. DETAIL DRAWINGS TO LARGER SCALES TAKE PRECEDENCE OVER SMALLER SCALE DRAWINGS Date: Drawn by: 14/10/2016 AR MEDIUM DENSITY DEVELOPMENT WARRIEWOOD VALE PTY LTD 8 FOREST ROAD, WARRIEWOOD, NSW 2012 THIS DRAWING WAS PREPARED FROM DRAWING AND SURVEY INFORMATION AVAILABLE AT THE TIME OF DRAFTING AND MAY VARY FROM ACTUAL SITE MEASURED DIMENSIONS, VERIFY ALL DIMENSIONS & LEVELS ON SITE PRIOR TO FABRICATION OF COMPONENTS OR COMMENCEMENT OF WORK ON SITE 3A MACQUARIE STREET, MORISSET PARK, NSW 2264 DREW DICKSON **ARCHITECTS**
 04
 14/06/18
 ISSUED FOR TOWNHOUSE S96 AMENDED DEVELOPMENT APPLICATION


 03
 17/02/17
 ISSUED FOR AMENDED DEVELOPMENT APPLICATION

 02
 04/11/16
 ISSUED FOR AMENDED DEVELOPMENT APPLICATION


 01
 21/10/16
 ISSUED FOR AMENDED DEVELOPMENT APPLICATION
 Drawing Title: BOUNDARY ELEVATIONS AMENDED DA TOWNHOUSES S96 SYDNEY ABU DHABI NEW DELHI CHENGDU Nominated Architect: Drew Dickson - NSW Architects' Reg. No. 4125 DREW DICKSON ARCHITECTS PTY LTD - ABN 12 188 892 153 LEVEL 9, 50 CARRINGTON STREET, SYDNEY NSW 2000 AUSTRALIA T+61 2 8270 3990 E info@dda-australia.com W www.dda-australia.com Drawing No: A-210.1 15049 EAST & WEST Issued by Issue Date Description Issued by

THIS PLAN TO BE READ IN CONJUNCTION WITH

MOD2018/0566

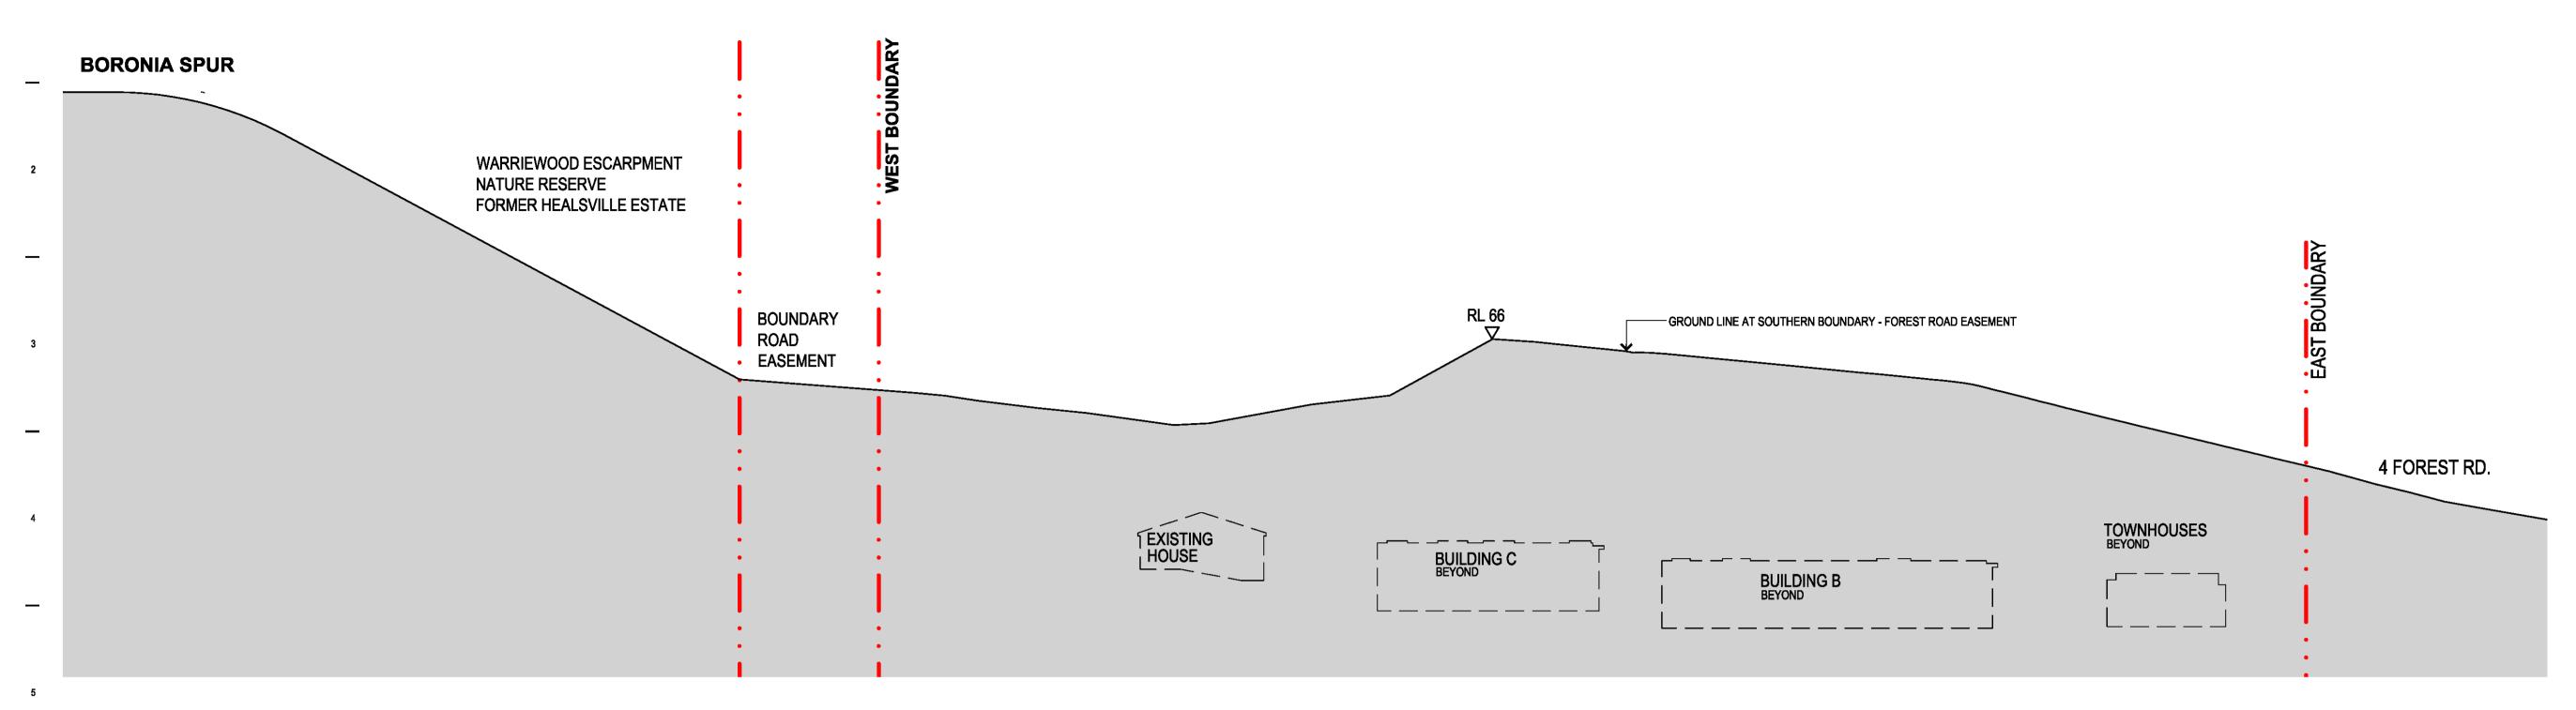

SOUTH BOUNDARY ELEVATION (FOREST ROAD EASEMENT)

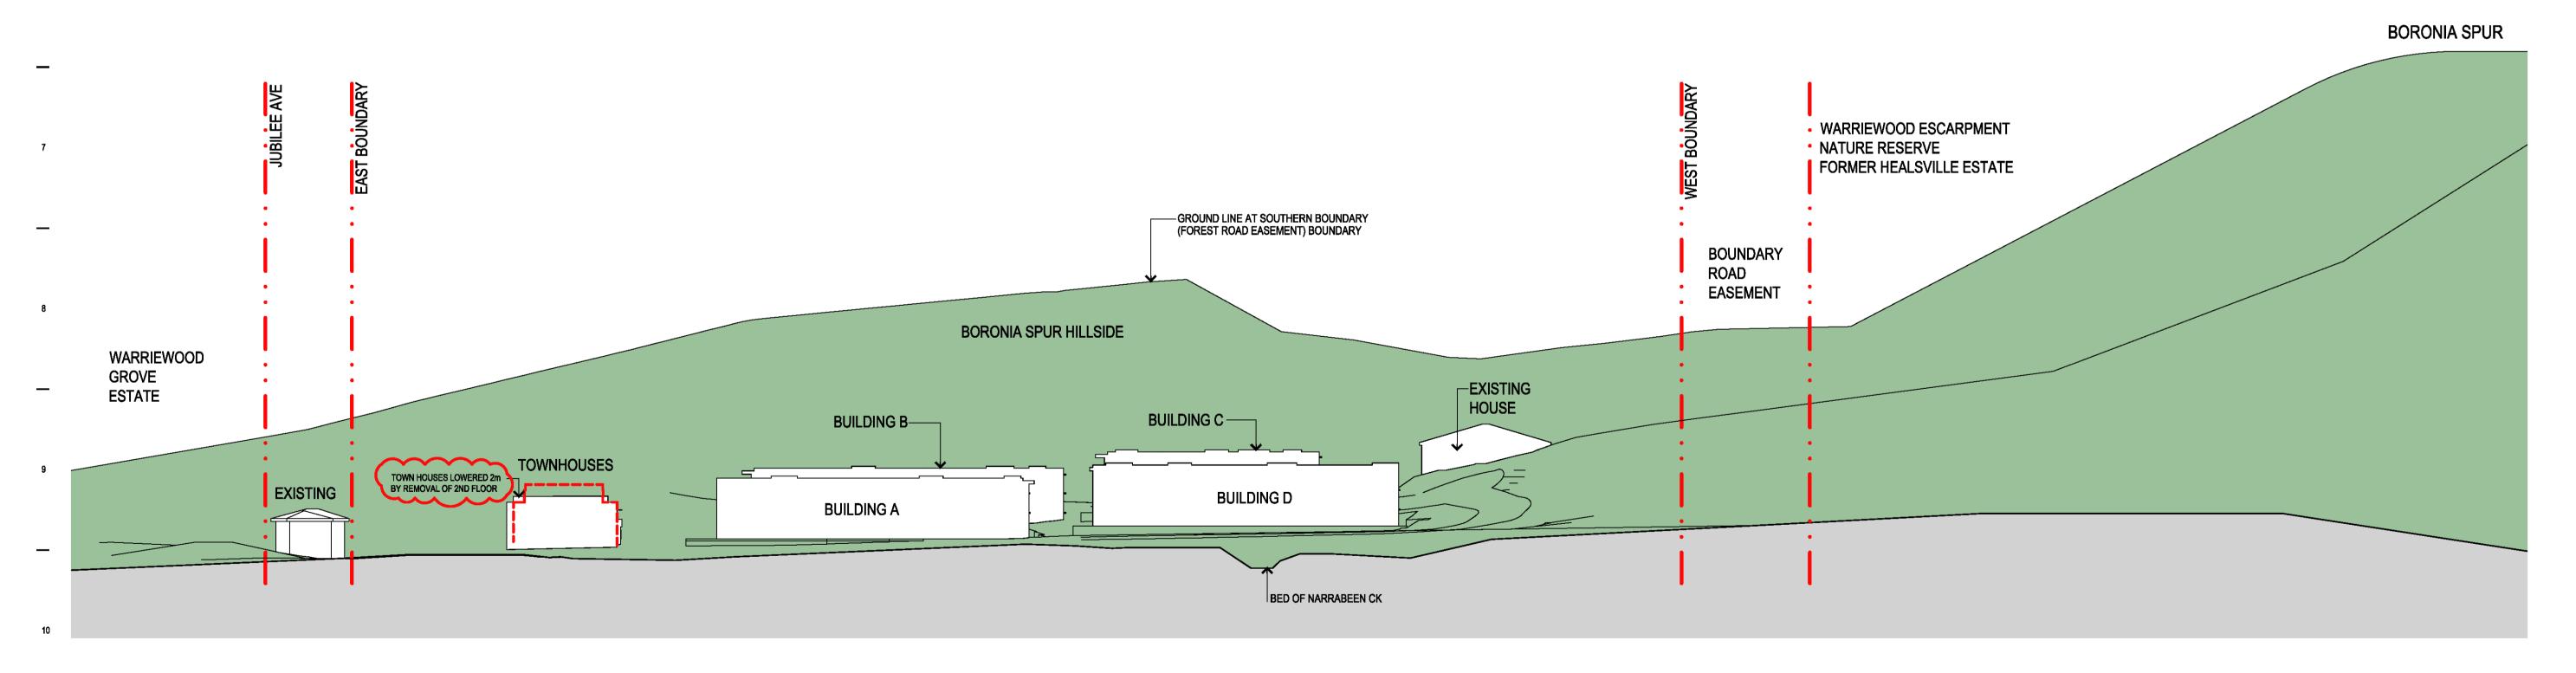

NORTH BOUNDARY ELEVATION (NARRABEEN CREEK)

1:500

														MOD2018/0566				
														NORTHERN BEACHES COUNCIL				
THIS DRAWING IS OWNED BY, AND REMAINS THE PROPERTY OF, DREW DICKSON ARCHITECTS PTY LIMITED. REPRODUCTION OR USE OF THIS DRAWING WITHOUT THE PERMISSION OF THE ARCHITECT IS ILLEGAL. THE CLIENT IS LICENSED TO USE THIS DRAWING FOR THE WORKS SPECIFIC TO THIS SITE.	PREFERENCE TO THOSE SCALED OFF, DETAIL G DRAWINGS TO LARGER SCALES TAKE PRECEDENCE	Orientation:			17 I ISSUED FUR AMENDED DEVELOPMENT APPLICATION I DE I I					Architects: DREW DICKSON ARCHITECTS	WARRIEWOOD VALE PTY LTD 3A MACQUARIE STREET, MORISSET PARK, NSW 2264	Job Title: MEDIUM DENSITY DEVELOPMENT 8 FOREST ROAD, WARRIEWOOD, NSW 2012	Drawing Scale: 1:500@A1 Drawing Status:	Date: 14/10/2016	Drawn by: AR			
SUBJECT TO THE FULL PAYMENT OF THE ARCHITECT'S FEES AND COMPLIANCE WITH THE			04 14/06/18 03 17/02/17 02 04/11/16 01 21/10/16 Issue Date	04/11/16		DF DF					SYDNEY ABU DHABI NEW DELHI CHENGDU Nominated Architect: Draw Dickson - NSW Architects' Reg. No. 4125 DREW DICKSON ARCHITECTS PTY LTD - ABN 12 168 892 153 LEVEL 9, 50 CARRINGTON STREET, SYDNEY NSW 2000 AUSTRALIA T +61 2 8270 3990 E info@dda-australia.com W www.dda-australia.com	SA MAGGARIE OTREET, MORIOGETT ARR, NOW 2204	Drawing Title: BOUNDARY ELEVATIONS	Project / Job No:	A TOWNHOUSE S Drawing No:	rawing No: Revision		
				Date	Description	Issued by Issue	ue Date	Description	Iss	Issued by			NORTH & SOUTH	15049	A-210.2	04		

THIS PLAN TO BE READ IN CONJUNCTION WITH