




**SITE PLAN**

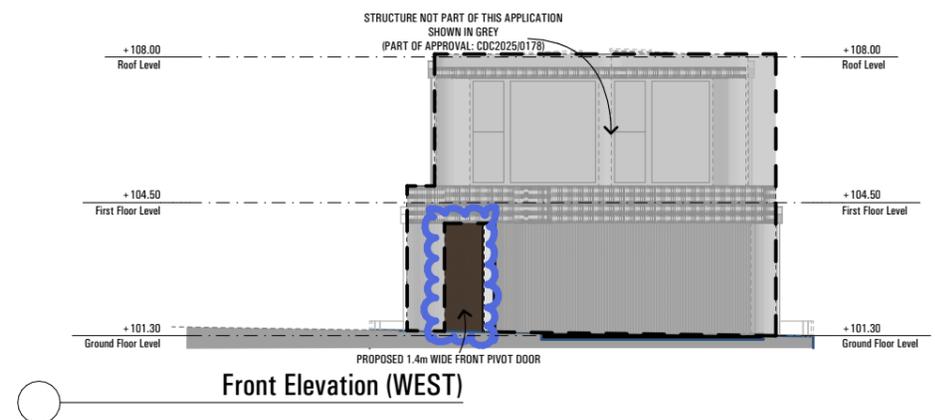


**Front Elevation (WEST)**

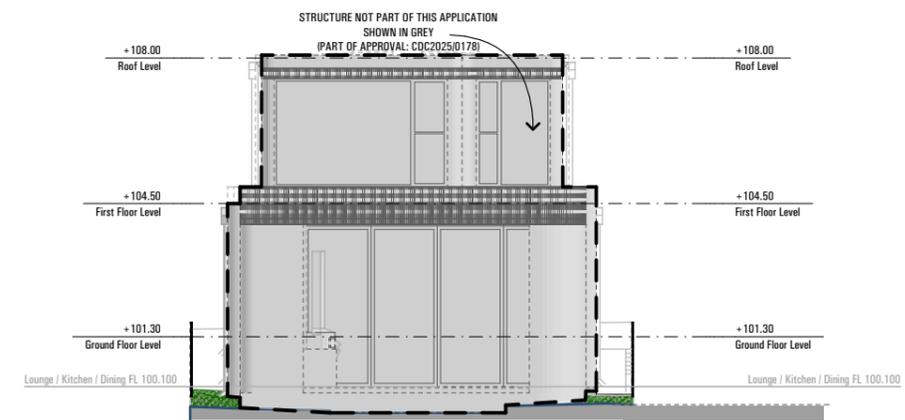

**Rear Elevation (EAST)**

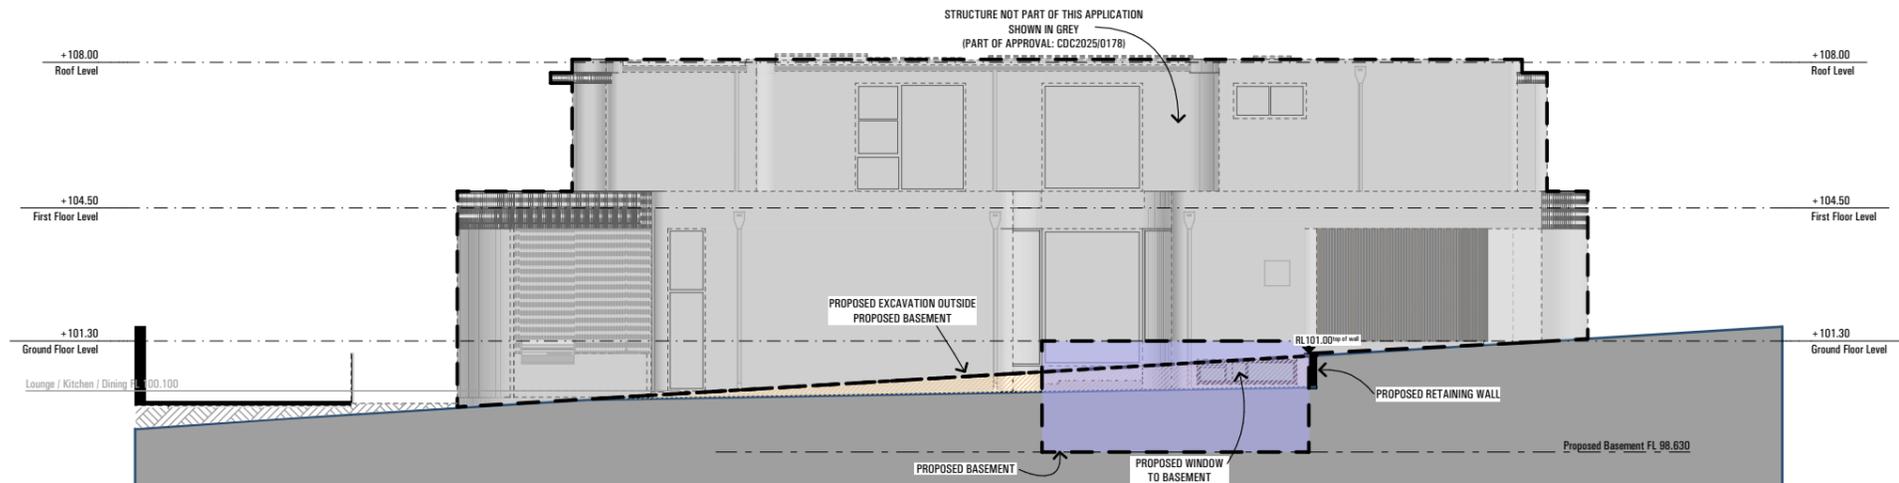

**Right Elevation (NORTH)**

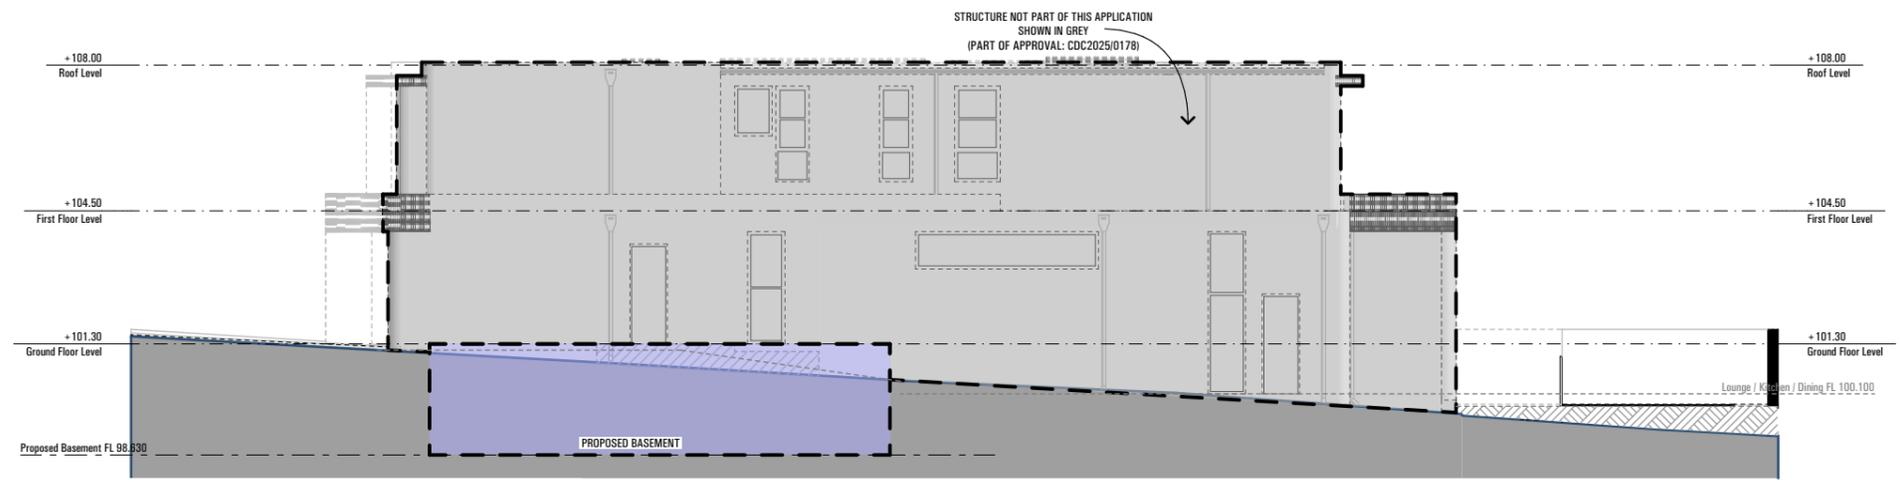

**Left Elevation (SOUTH)**

**BUILDER TO ALLOW FOR WALL AND FLOOR FINISHES**

ISSUE	AMENDMENT	DATE
A	CONCEPT	20/08/2024
B	FOR CONSULTANTS	18/09/2024
C	Windows Updated	19/09/2024
D	New Window to Living	27/09/2024
E	Facade & compliance changes	26/11/2024
F	WSC Assessment	06/12/2024
G	CDC SUBMISSION	30/01/2025
H	UPDATED BASIX CERT	26/02/2025
I	WALLS UPDATED	17/03/2025
J	DETAILS UPDATED	24/03/2025
K	PRELIM DA PLANS	31/03/2025
L	DA PLANS	14/04/2025

**NOTES**

ALL WORK SHOULD COMPLY WITH RELEVANT AUSTRALIAN STANDARDS AND BUILDING CODE OF AUSTRALIA (BCA) ALL WORK SHALL CONFORM TO THE CONTRACT DOCUMENTS WHICH INCLUDE SPECIFICATIONS, THE DRAWINGS, ALL ADDENDUMS, FINISHES SCHEDULES. ALL THE CONSTRUCTION DRAWINGS SHALL BE READ IN CONJUNCTION WITH ALL CONSULTANTS AND CONTRACTOR DRAWINGS, SCHEDULES AND SPECIFICATIONS. IN CASE OF CONFLICT BETWEEN ARCHITECTS AND CONSULTANTS DRAWINGS IN LOCATING STRUCTURAL ELEMENTS, MATERIALS / EQUIPMENT.

This drawing is issued as a preliminary concept design and must not be used for construction, cost estimation or any purpose other than for preliminary design purposes, unless noted as 'for construction'. Do not scale off this drawing, use figured dimensions where provided, verify all dimensions on site.

© This drawing and the design contained herein, in whole or in part, is subject to copyright and cannot be reproduced in whole or in any part without the written permission of map architects Pty Ltd.

**MAP ARCHITECTS**

Nominated NSW Architects Reg. 9401 - Mark P. Alves  
 ABN: 37 615 694 356  
 Suite 4, Building B, 37 Alexandra St. Hunters Hill 2110

ph: 02 8065 6975  
 e: mark@maparch.com.au  
 www.maparch.com.au

**DEVELOPMENT APPLICATION**

project Lot 9 No.43 Idaline Street,  
**COLLARROY PLATEAU**  
 drawing

Notification Plans  
 drawn PC checked MA

date 20.08.2024 scale 1:300, 1:170  
 @ A3

project no drawing no issue  
 2\_24\_20 L