



northern
beaches
council




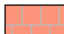
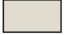



THIS PLAN IS TO BE READ IN
CONJUNCTION WITH
THE CONDITIONS OF DEVELOPMENT
CONSENT

DA2020/1317



NOTES			
REV.	DATE	COMMENTS	DRWN

This drawing is the copyright of Alana Smit Structural Interiors and not be altered, reproduced or transmitted in any form or by any means in part or in whole with the written permission of Alana Smit.
All levels and dimensions are to be checked and verified on site prior to commencement of any work, making of shop drawings or fabrication of components.
Do no scale on drawings. Use figured dimensions.

LEGEND	
	New Timber work
	New Brick work
	New wet area
	New Tiled roof
	New floor area
	Existing
	Demolish
	Landscape area



CLIENT NAME RUKUS KIOSK	DRAWING NAME AERIAL VIEW	DRAWING NO. DA 03
PROJECT ADDRESS 2-6 Palm Rd, NEWPORT	SCALE NTS @A3	DATE 09.10.20



northern
beaches
council

THIS PLAN IS TO BE READ IN
CONJUNCTION WITH
THE CONDITIONS OF DEVELOPMENT
CONSENT

DA2020/1317

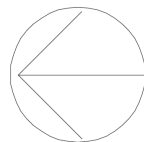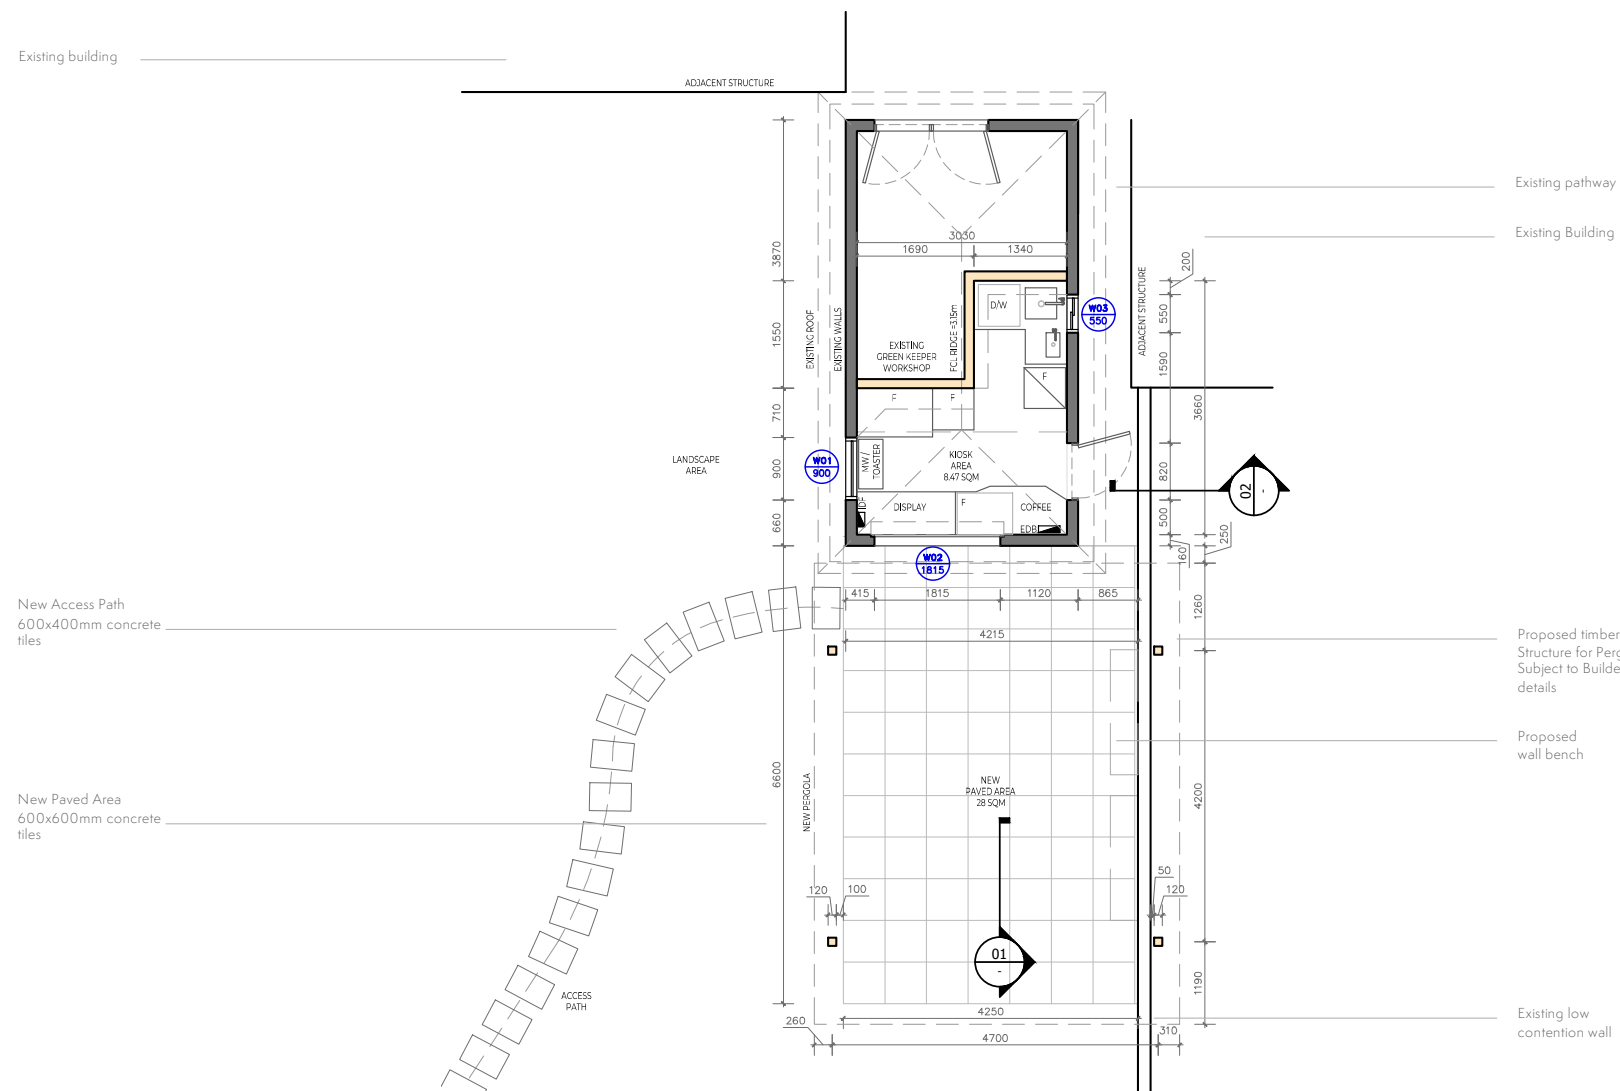

NOTES			
REV.	DATE	COMMENTS	DRWN

This drawing is the copyright of Alana Smit Structural Interiors and not be altered, reproduced or transmitted in any form or by any means in part or in whole with the written permission of Alana Smit.
All levels and dimensions are to be checked and verified on site prior to commencement of any work, making of shop drawings or fabrication of components.
Do no scale on drawings. Use figured dimensions.

LEGEND

New Timber work

New Brick work

New wet area

New Tiled roof

New floor area

Existing


Demolish

Landscape area



THIS PLAN IS TO BE READ IN
CONJUNCTION WITH
THE CONDITIONS OF DEVELOPMENT
CONSENT


DA2020/1317

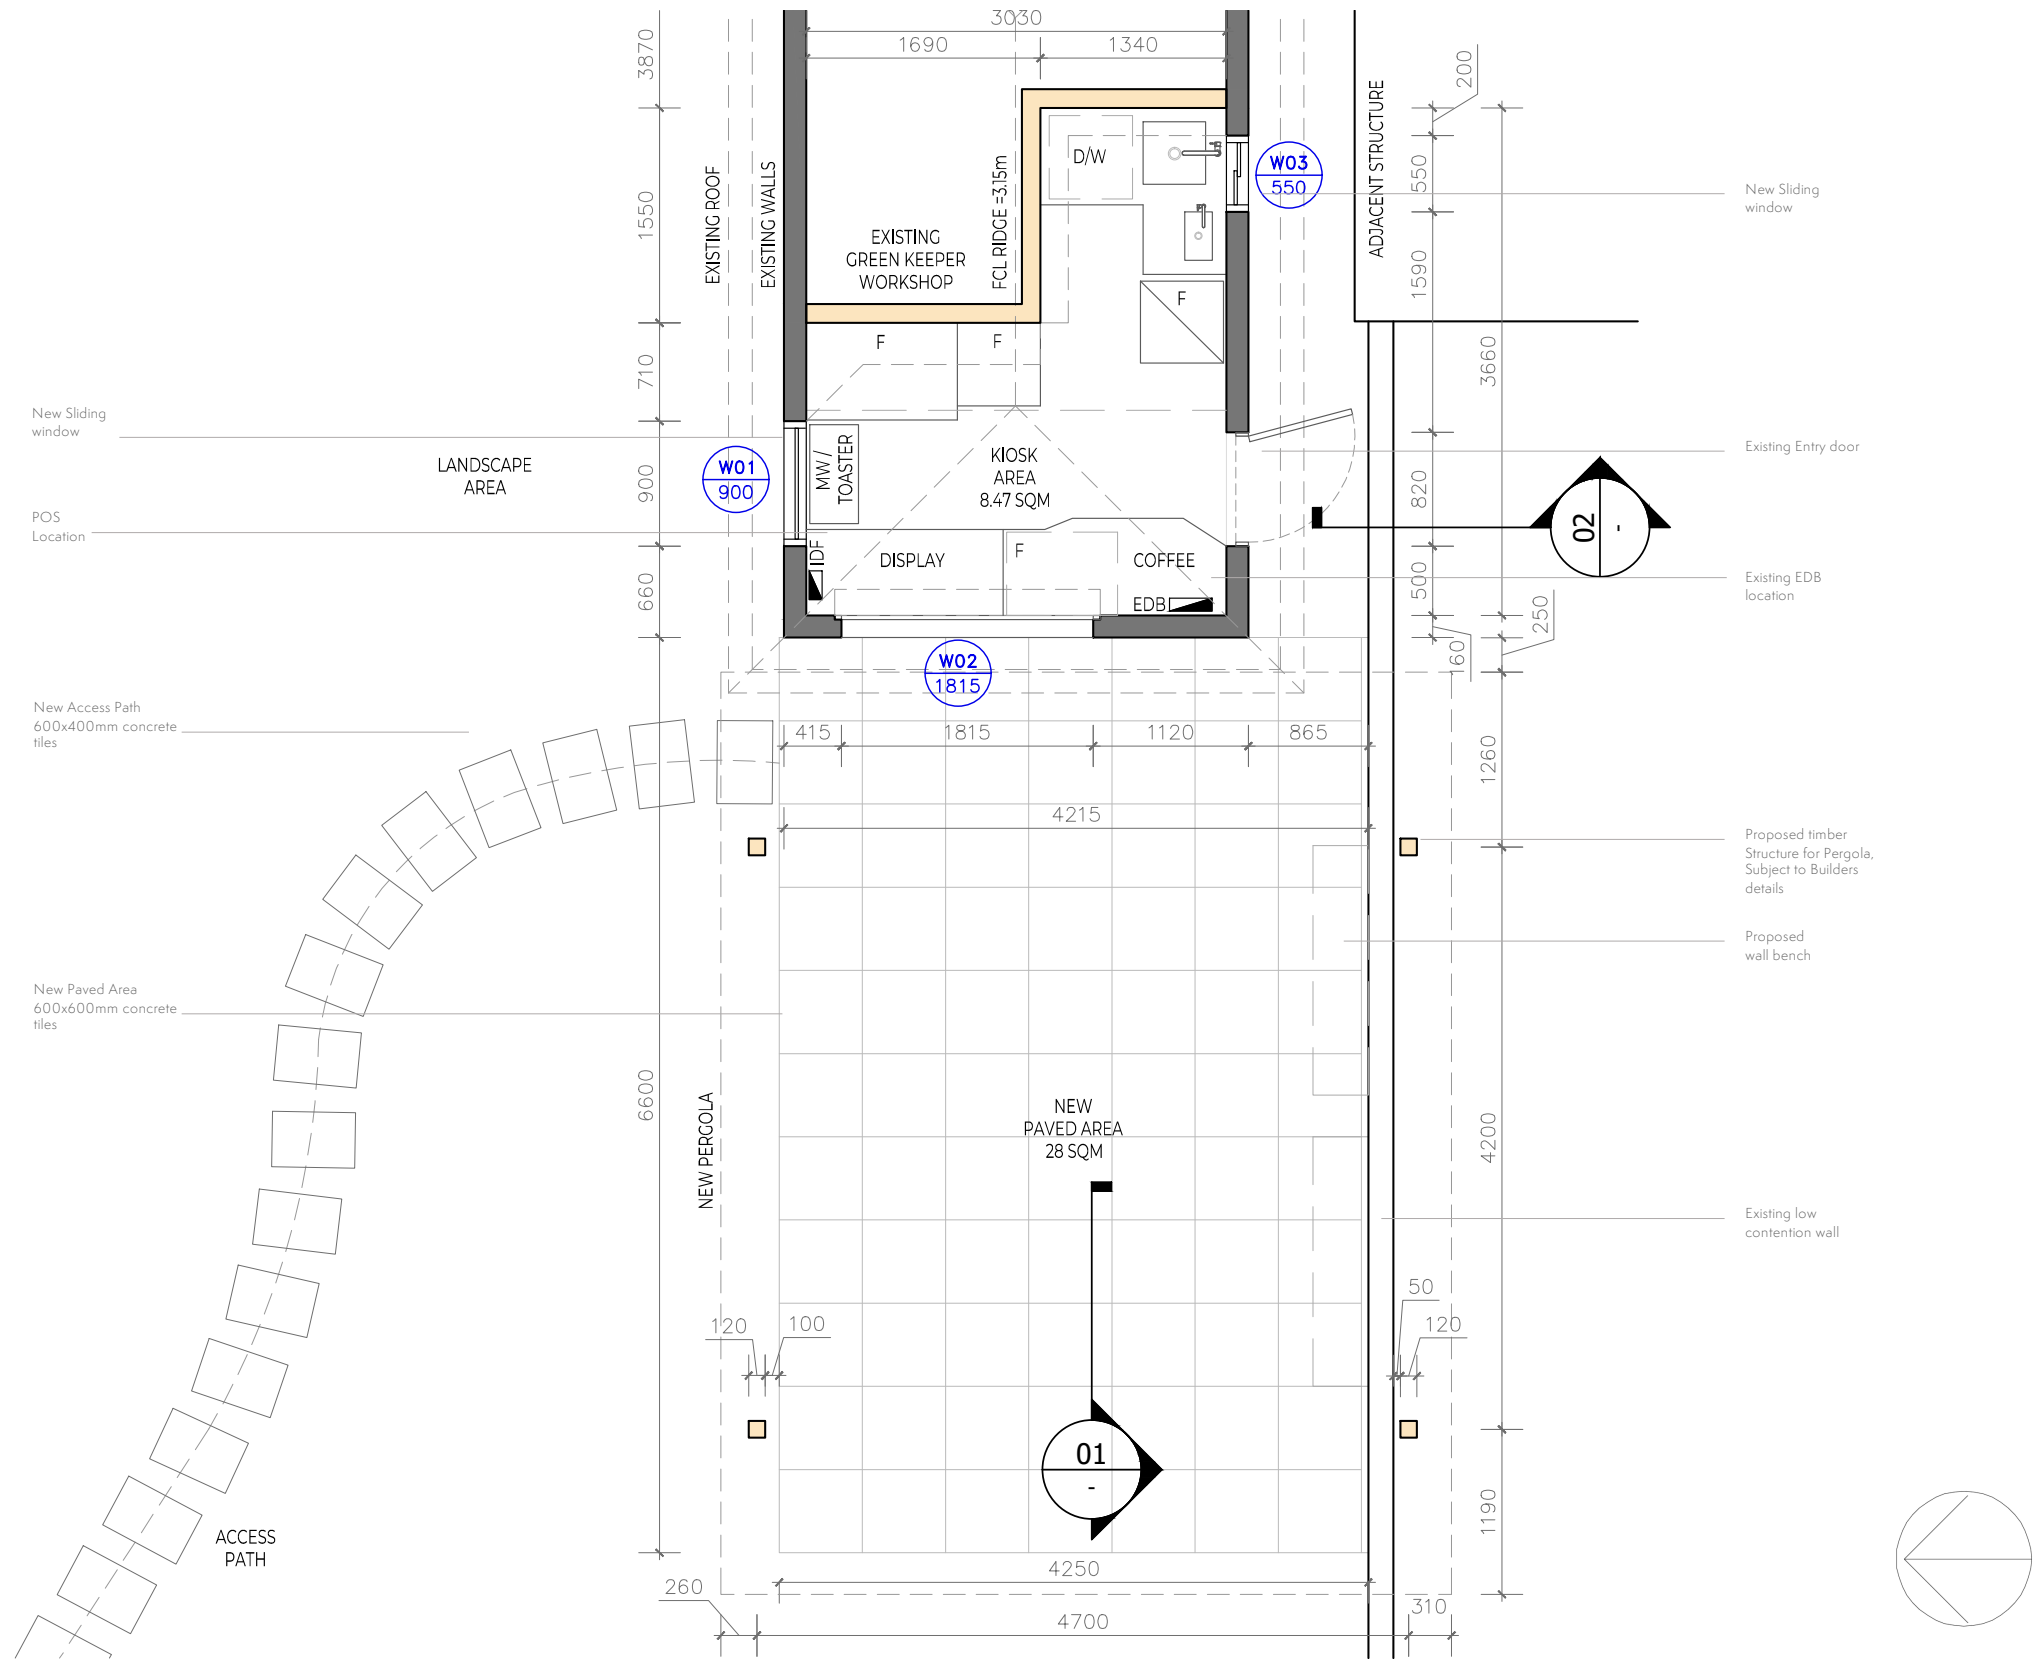



NOTES			
REV.	DATE	COMMENTS	DRWN


This drawing is the copyright of Alana Smit Structural Interiors and not be altered, reproduced or transmitted in any form or by any means in part or in whole with the written permission of Alana Smit.
All levels and dimensions are to be checked and verified on site prior to commencement of any work, making of shop drawings or fabrication of components.
Do no scale on drawings. Use figured dimensions.

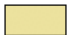
LEGEND


 New Timber work


 New floor area


 New Brick work

 Existing

 New wet area

 Demolish

 New Tiled roof

 Landscape area

CLIENT NAME
RUKUS KIOSK

PROJECT ADDRESS
2-6 Palm Rd, NEWPORT

DRAWING NAME
GROUND FLOOR PLAN

SCALE
1:50 @A3

DRAWING NO.
DA 05


DATE
09.10.20



northern
beaches
council

THIS PLAN IS TO BE READ IN
CONJUNCTION WITH
THE CONDITIONS OF DEVELOPMENT
CONSENT

DA2020/1317

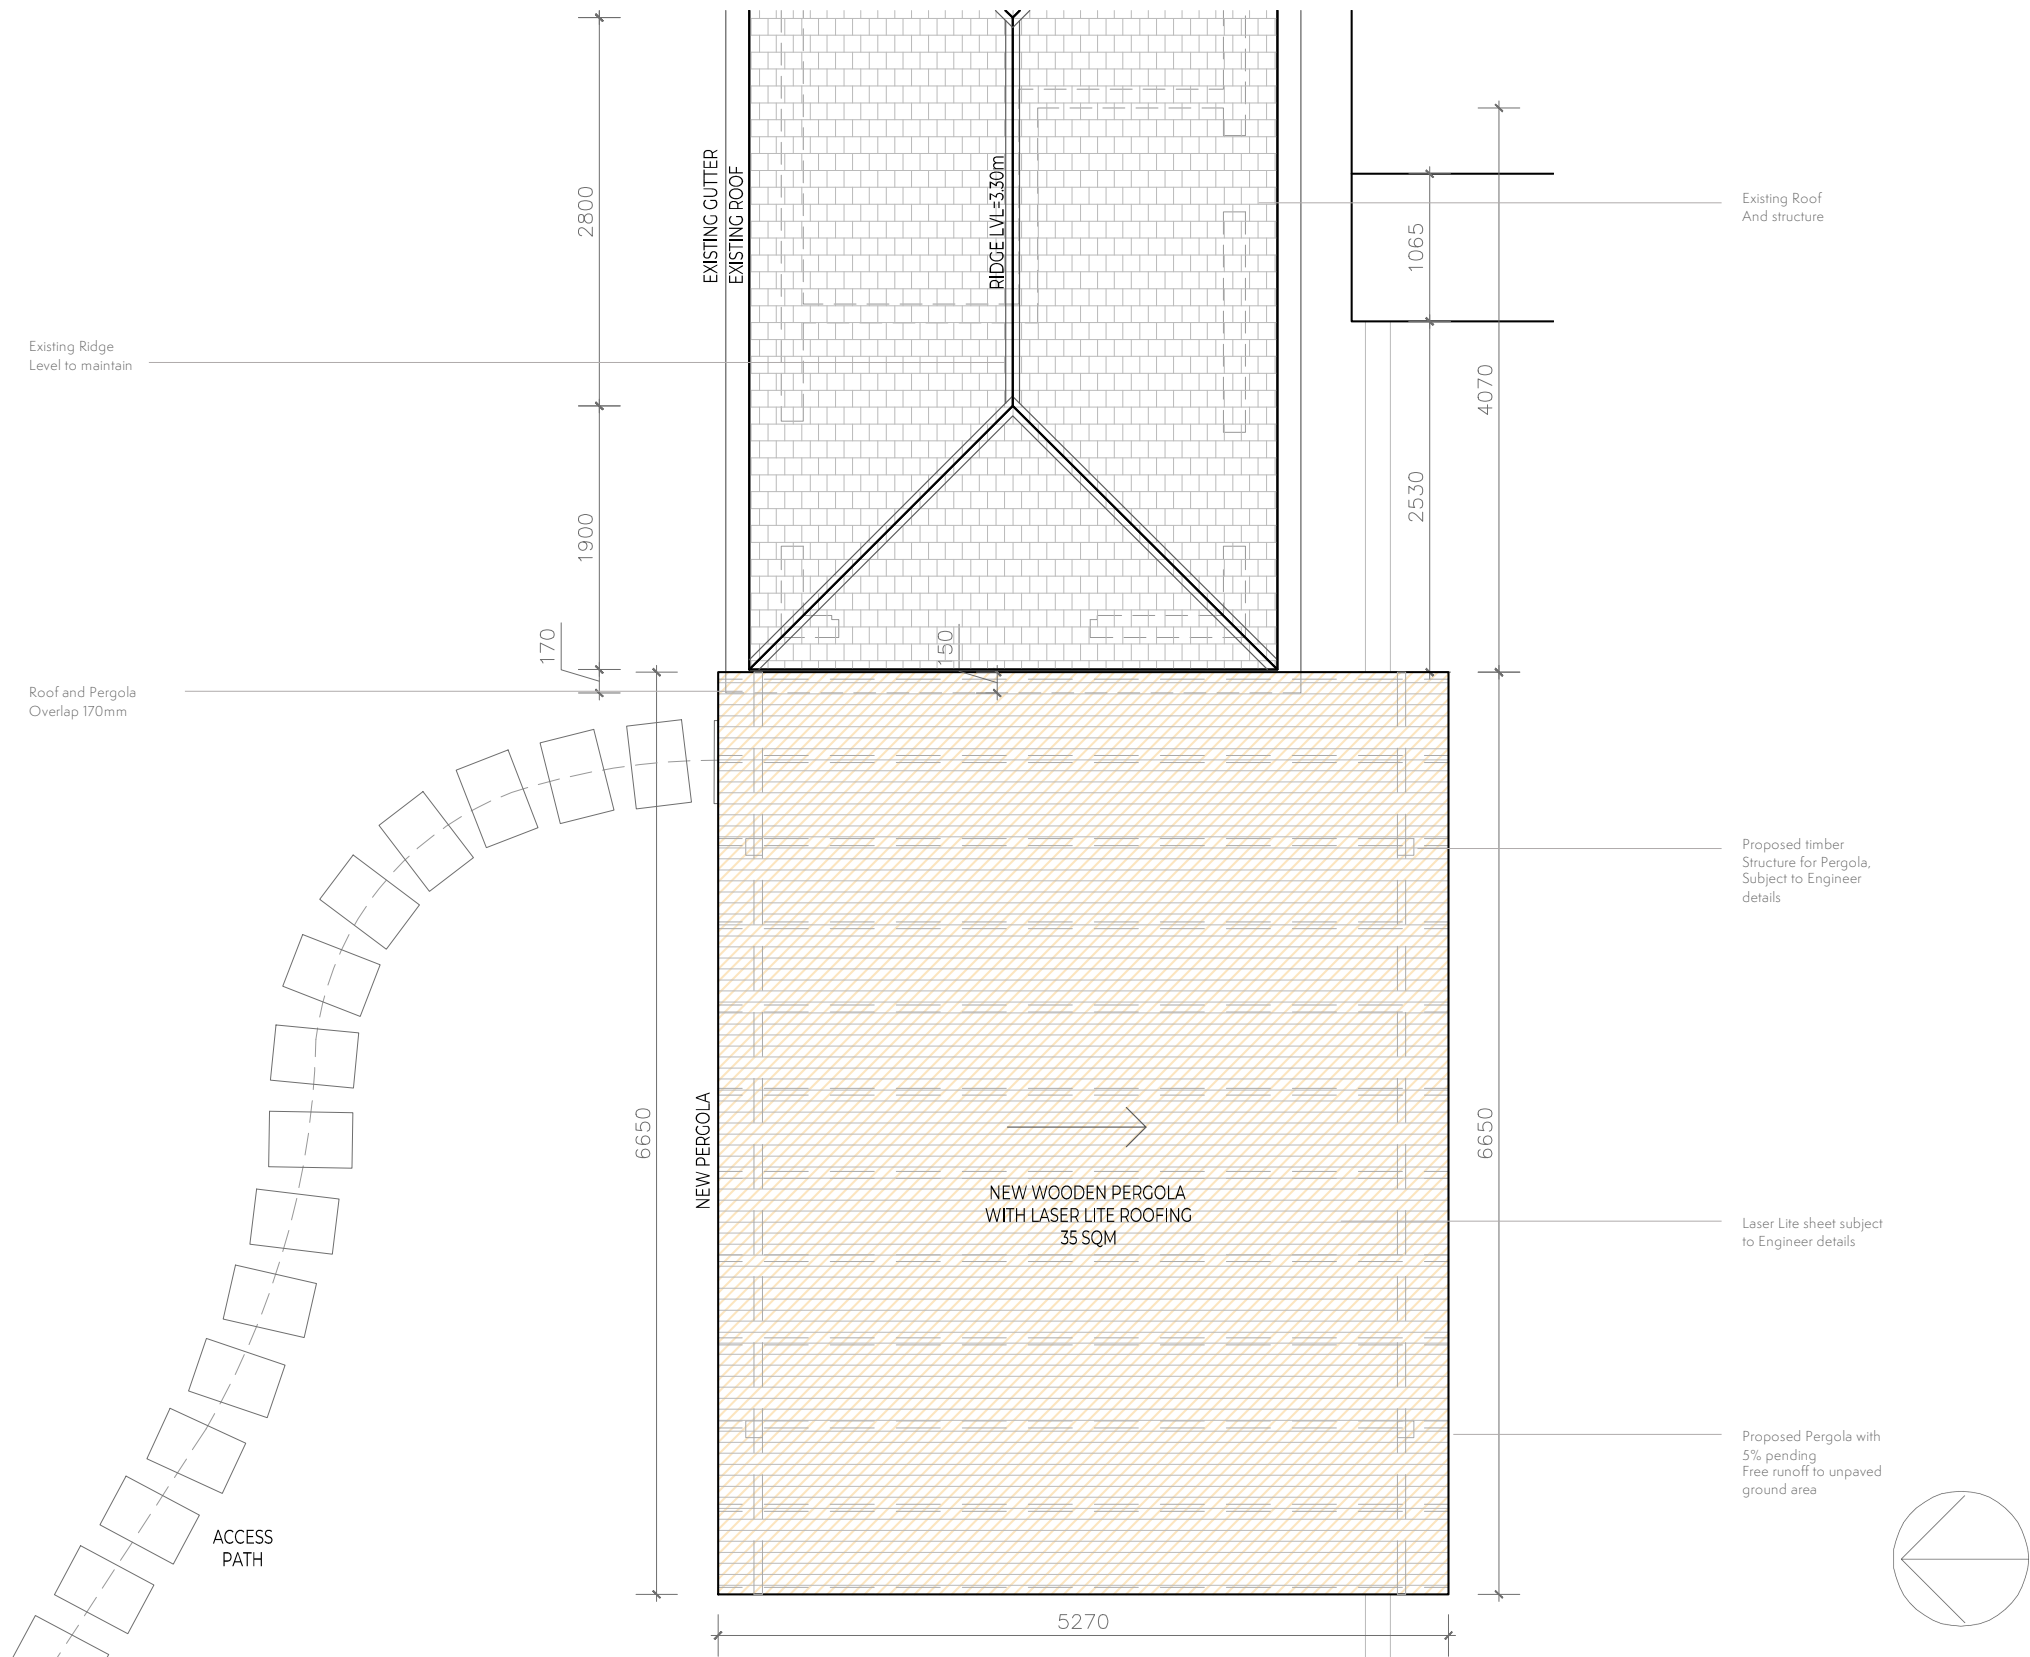

NOTES

REV.	DATE	COMMENTS	DRWN

This drawing is the copyright of Alana Smit Structural Interiors and not be altered, reproduced or transmitted in any form or by any means in part or in whole with the written permission of Alana Smit.
All levels and dimensions are to be checked and verified on site prior to commencement of any work, making of shop drawings or fabrication of components.
Do no scale on drawings. Use figured dimensions.

LEGEND

- New Timber work

New Brick work

New wet area

New Tiled roof
- New floor area

Existing

Demolish

Landscape area

CLIENT NAME
RUKUS KIOSK

PROJECT ADDRESS
2-6 Palm Rd, NEWPORT

DRAWING NAME
ROOF FLOOR PLAN

SCALE
1:50 @A3

DRAWING NO.
DA 06



DATE
09.10.20



northern
beaches
council

THIS PLAN IS TO BE READ IN
CONJUNCTION WITH
THE CONDITIONS OF DEVELOPMENT
CONSENT

DA2020/1317

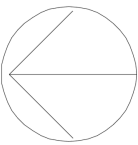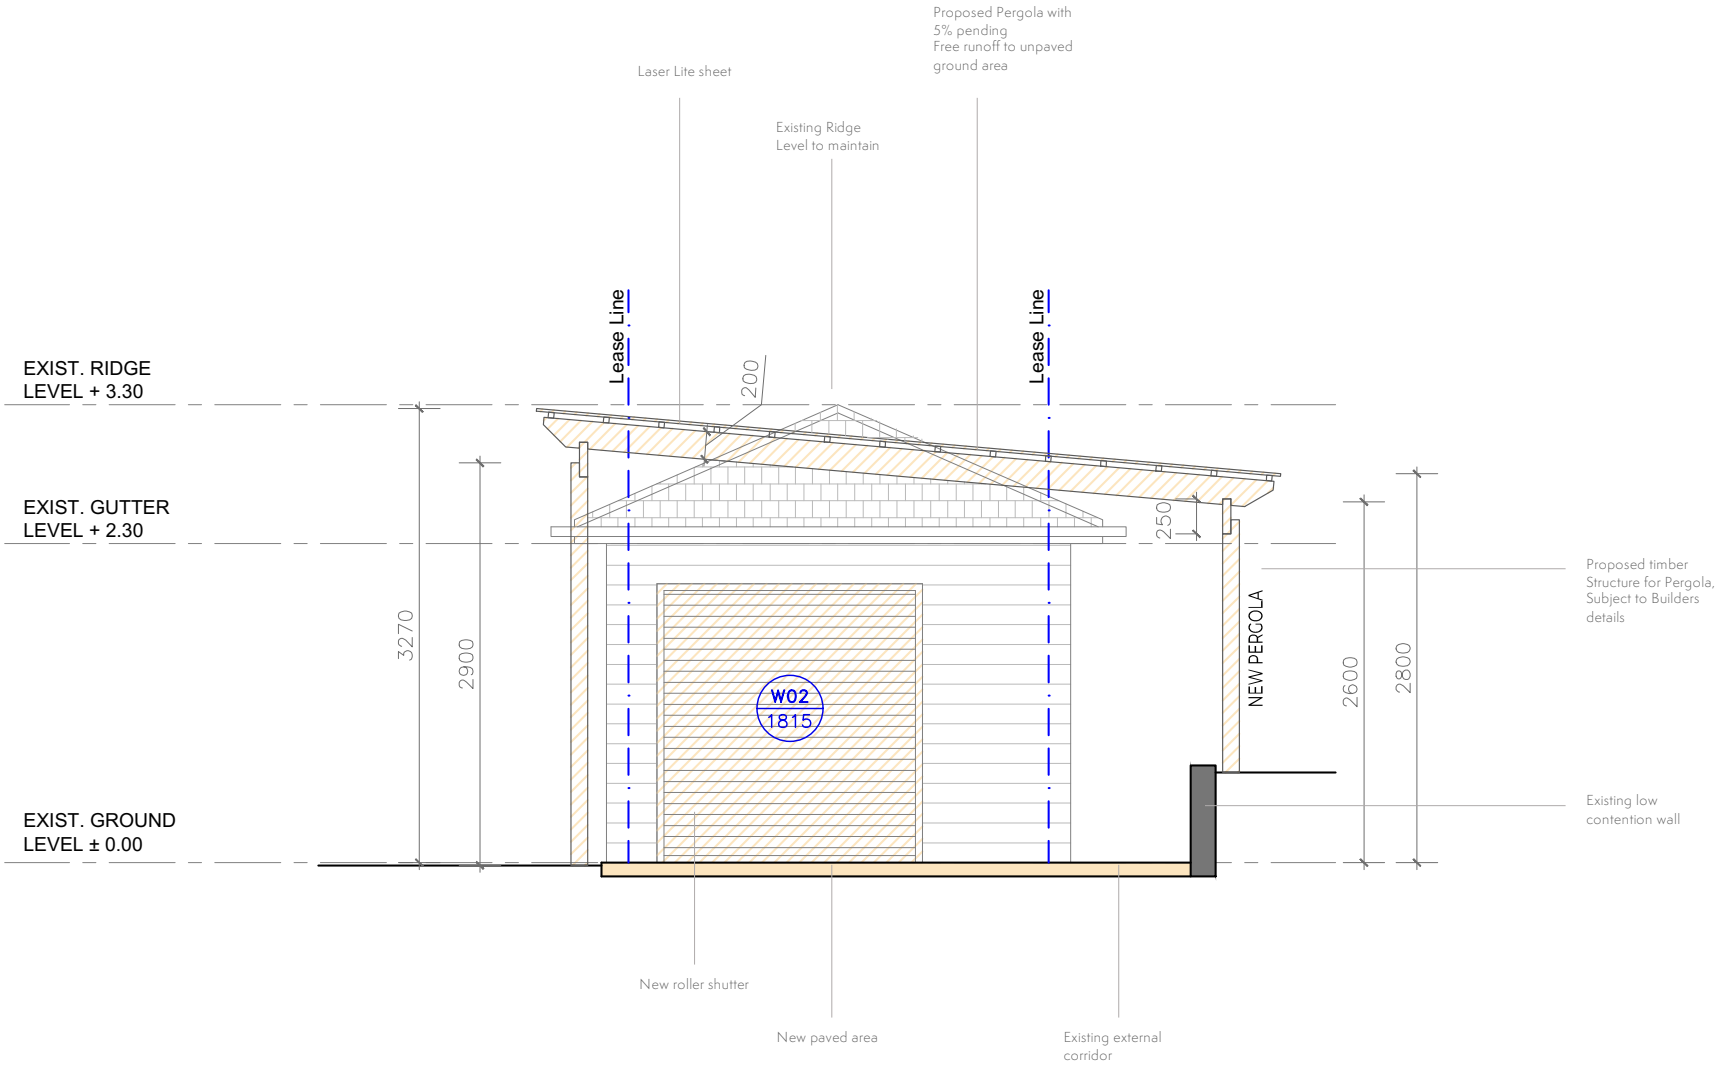

NOTES			
REV.	DATE	COMMENTS	DRWN

This drawing is the copyright of Alana Smit Structural Interiors and not be altered, reproduced or transmitted in any form or by any means in part or in whole with the written permission of Alana Smit.
All levels and dimensions are to be checked and verified on site prior to commencement of any work, making of shop drawings or fabrication of components.
Do no scale on drawings. Use figured dimensions.

LEGEND

- New Timber work
- New Brick work
- New wet area
- New Tiled roof
- New floor area
- Existing
- Demolish
- Landscape area

CLIENT NAME
RUKUS KIOSK

PROJECT ADDRESS
2-6 Palm Rd, NEWPORT

DRAWING NAME
WEST ELEVATION

SCALE
1:50 @A3

DRAWING NO.
DA 07



DATE
09.10.20



northern
beaches
council

THIS PLAN IS TO BE READ IN
CONJUNCTION WITH
THE CONDITIONS OF DEVELOPMENT
CONSENT

DA2020/1317

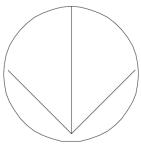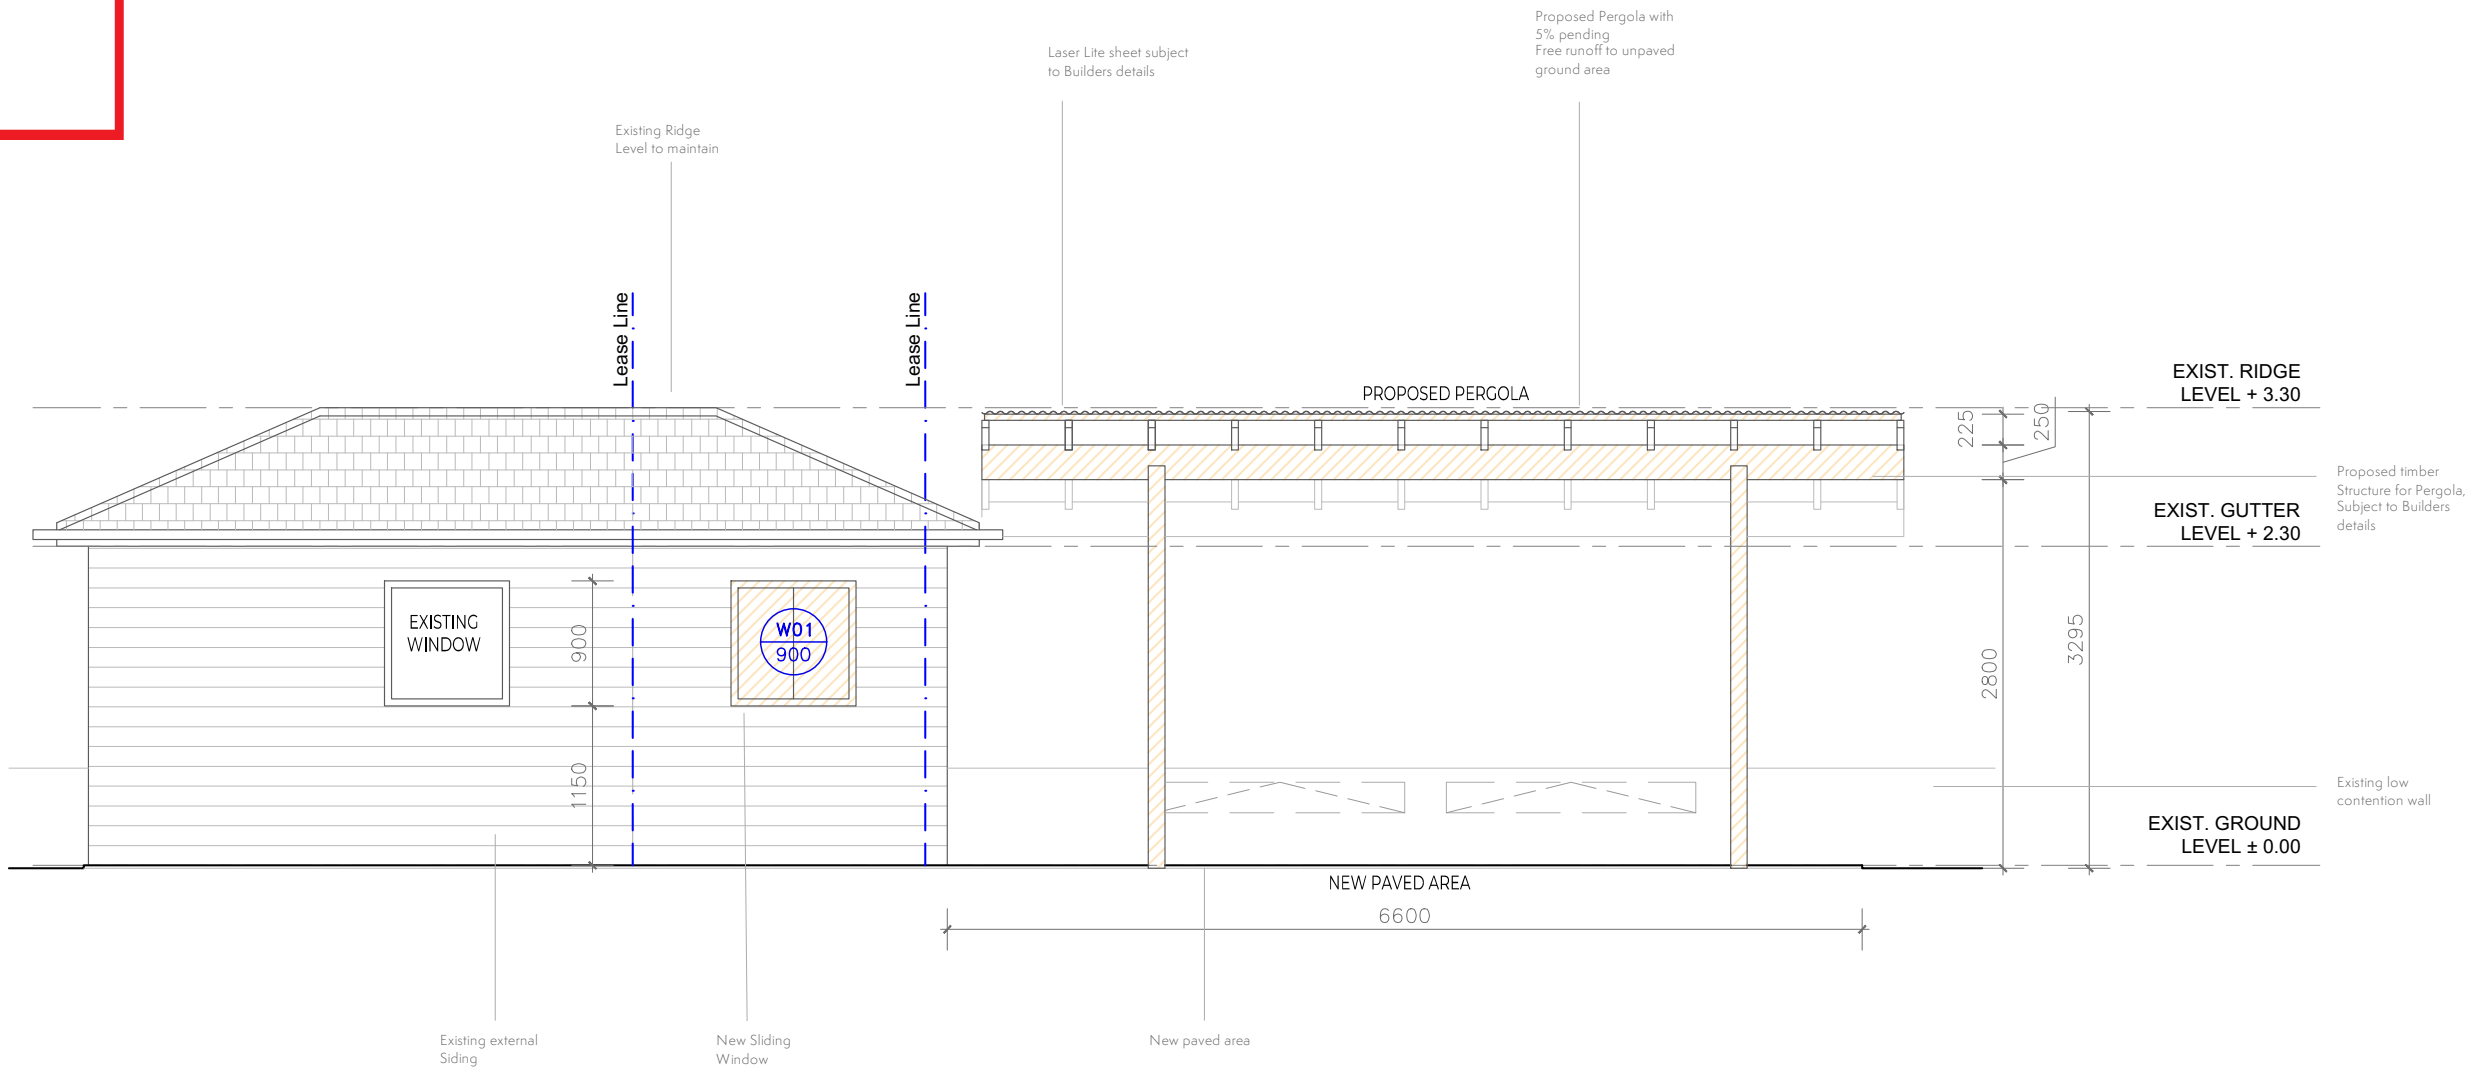

LEGEND

- New Timber work
- New floor area
- New Brick work
- Existing
- New wet area
- Demolish
- New Tiled roof
- Landscape area

CLIENT NAME
RUKUS KIOSK

DRAWING NAME
NORTH ELEVATION

DRAWING NO.
DA 08

PROJECT ADDRESS
2-6 Palm Rd, NEWPORT

SCALE
1:50 @A3

DATE
09.10.20

NOTES

REV.	DATE	COMMENTS	DRWN



This drawing is the copyright of Alana Smit Structural Interiors and not be altered, reproduced or transmitted in any form or by any means in part or in whole with the written permission of Alana Smit.
All levels and dimensions are to be checked and verified on site prior to commencement of any work, making of shop drawings or fabrication of components.
Do no scale on drawings. Use figured dimensions.



northern
beaches
council

THIS PLAN IS TO BE READ IN
CONJUNCTION WITH
THE CONDITIONS OF DEVELOPMENT
CONSENT

DA2020/1317

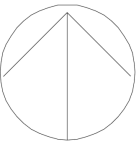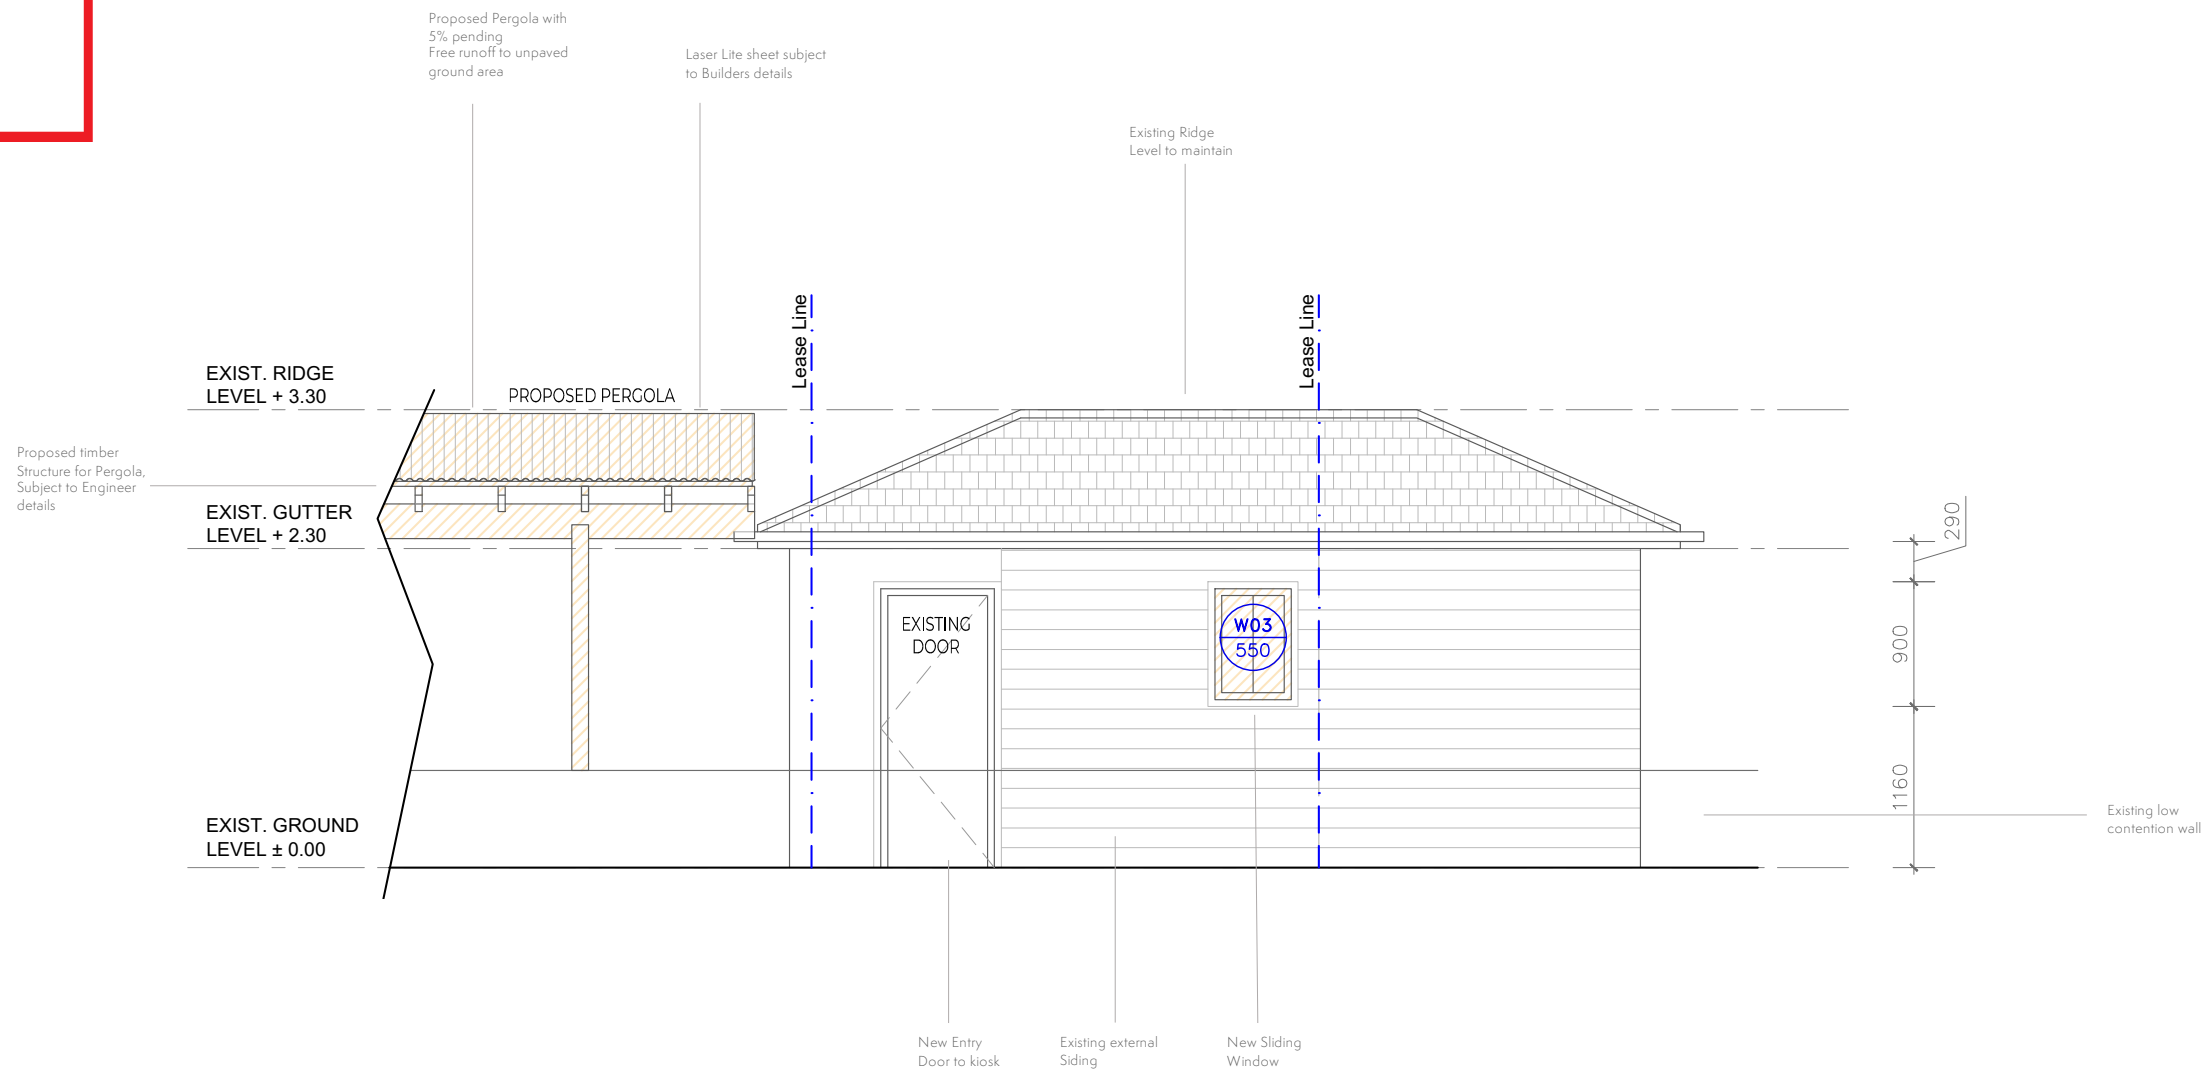

NOTES

REV.	DATE	COMMENTS	DRWN

This drawing is the copyright of Alana Smit Structural Interiors and not be altered, reproduced or transmitted in any form or by any means in part or in whole with the written permission of Alana Smit.
All levels and dimensions are to be checked and verified on site prior to commencement of any work, making of shop drawings or fabrication of components.
Do no scale on drawings. Use figured dimensions.

LEGEND

- New Timber work
- New Brick work
- New wet area
- New Tiled roof
- New floor area
- Existing
- Demolish
- Landscape area

CLIENT NAME
RUKUS KIOSK

PROJECT ADDRESS
2-6 Palm Rd, NEWPORT

DRAWING NAME
SOUTH ELEVATION

SCALE
1:50 @A3

DRAWING NO.
DA 09


DATE
09.10.20



northern
beaches
council

THIS PLAN IS TO BE READ IN
CONJUNCTION WITH
THE CONDITIONS OF DEVELOPMENT
CONSENT

DA2020/1317

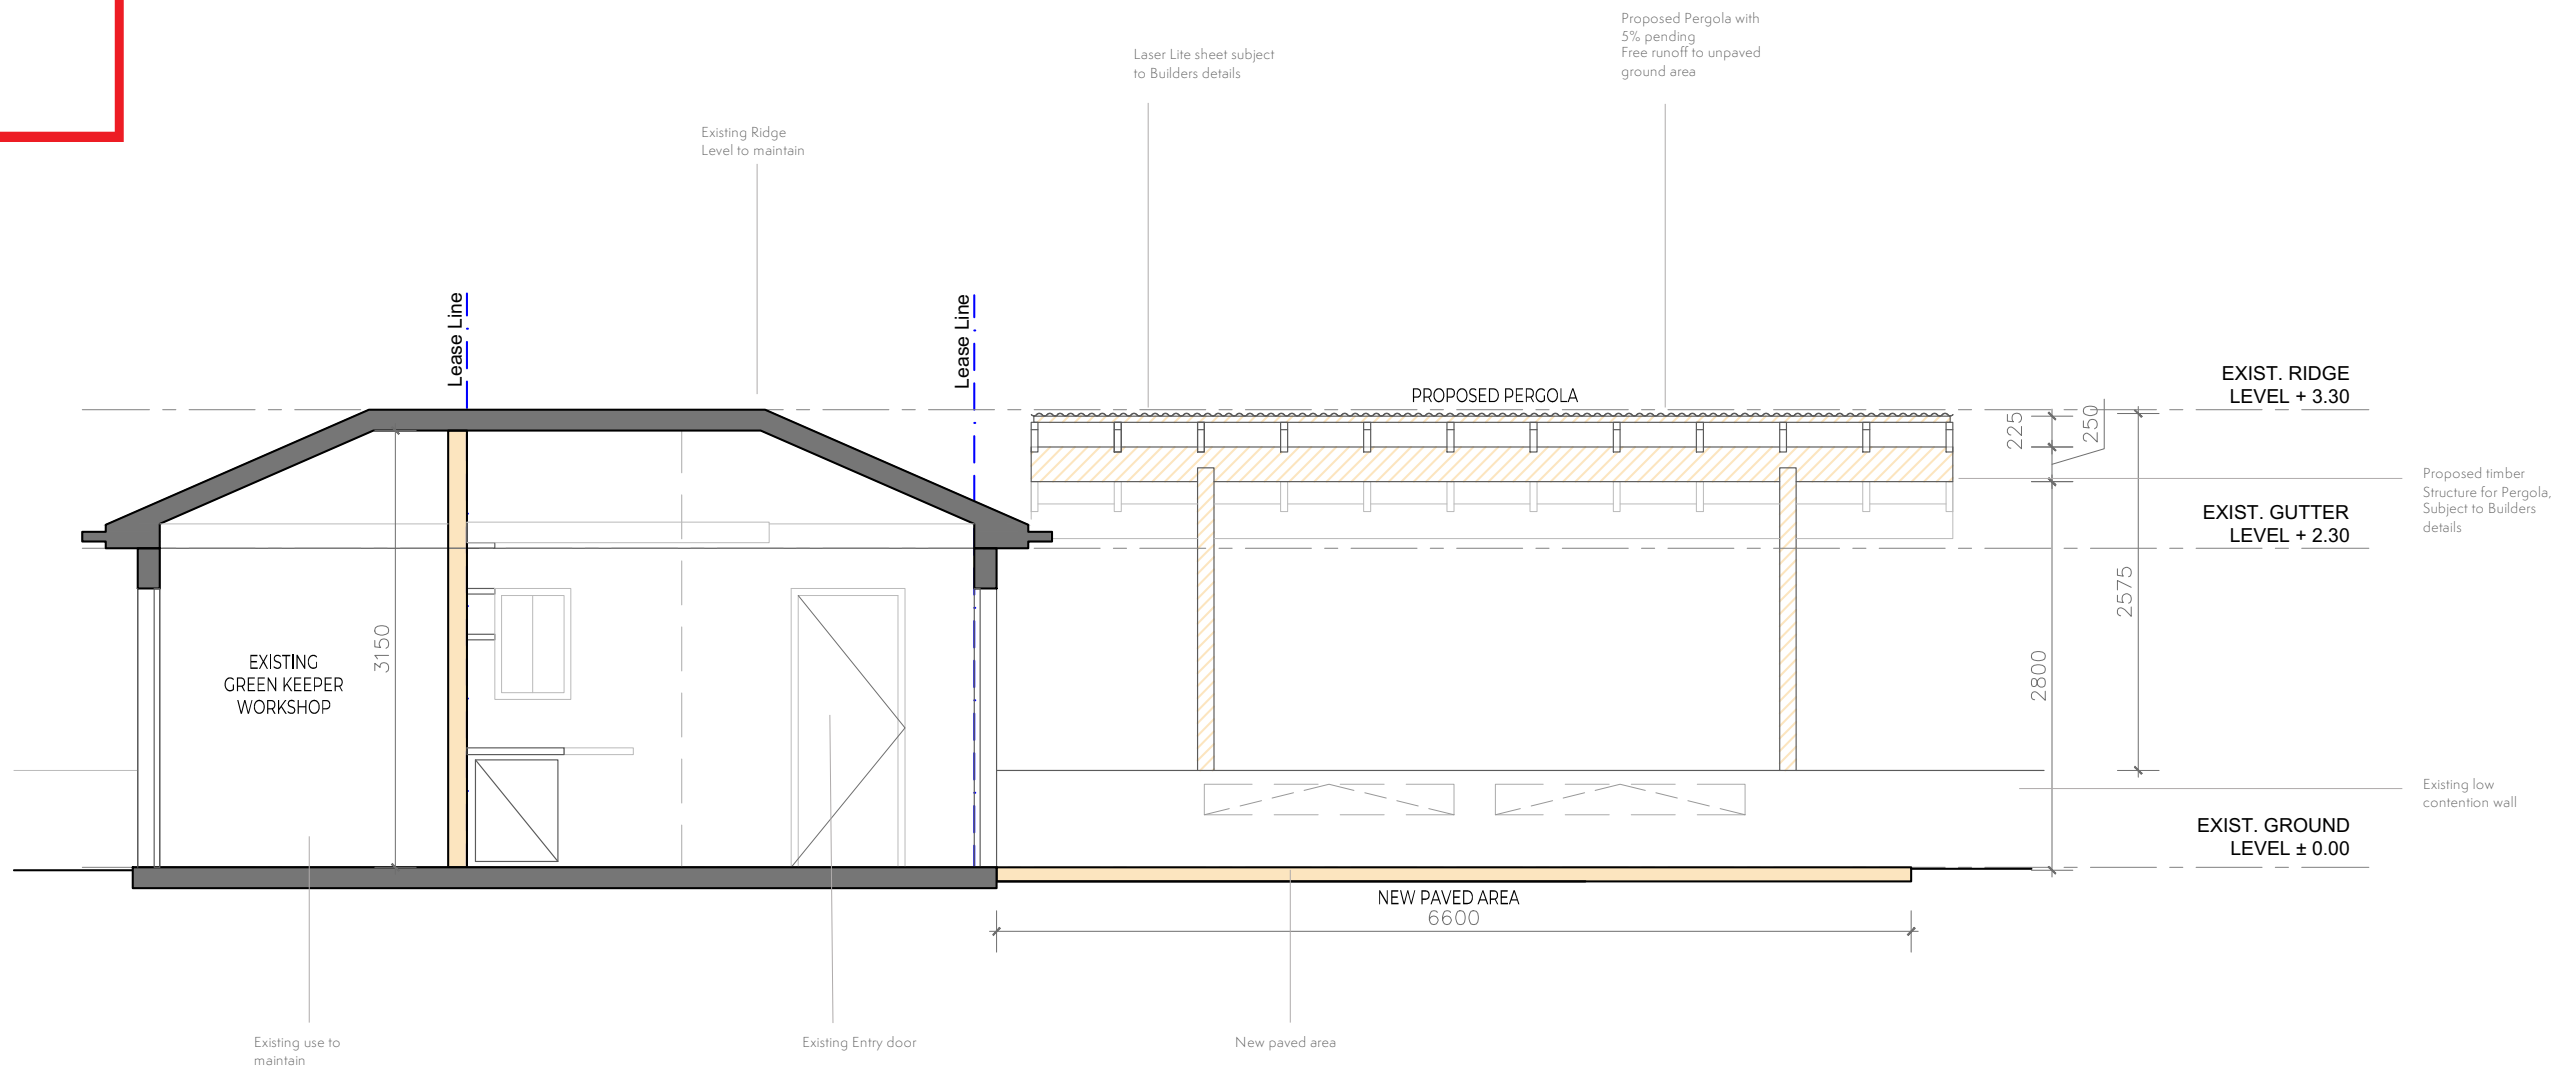

NOTES

REV.	DATE	COMMENTS	DRWN

This drawing is the copyright of Alana Smit structural interiors and not be altered, reproduced or transmitted in any form or by any means in part or in whole with the written permission of Alana Smit.
All levels and dimensions are to be checked and verified on site prior to commencement of any work, making of shop drawings or fabrication of components.
Do no scale on drawings. Use figured dimensions.

LEGEND

- New Timber work
- New Brick work
- New wet area
- New Tiled roof
- New floor area
- Existing
- Demolish
- Landscape area

CLIENT NAME
RUKUS KIOSK

PROJECT ADDRESS
2-6 Palm Rd, NEWPORT

DRAWING NAME
LONG SECTION

SCALE
1:50 @A3

DRAWING NO.
DA 10



DATE
09.10.20



northern
beaches
council

THIS PLAN IS TO BE READ IN
CONJUNCTION WITH
THE CONDITIONS OF DEVELOPMENT
CONSENT

DA2020/1317

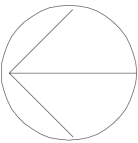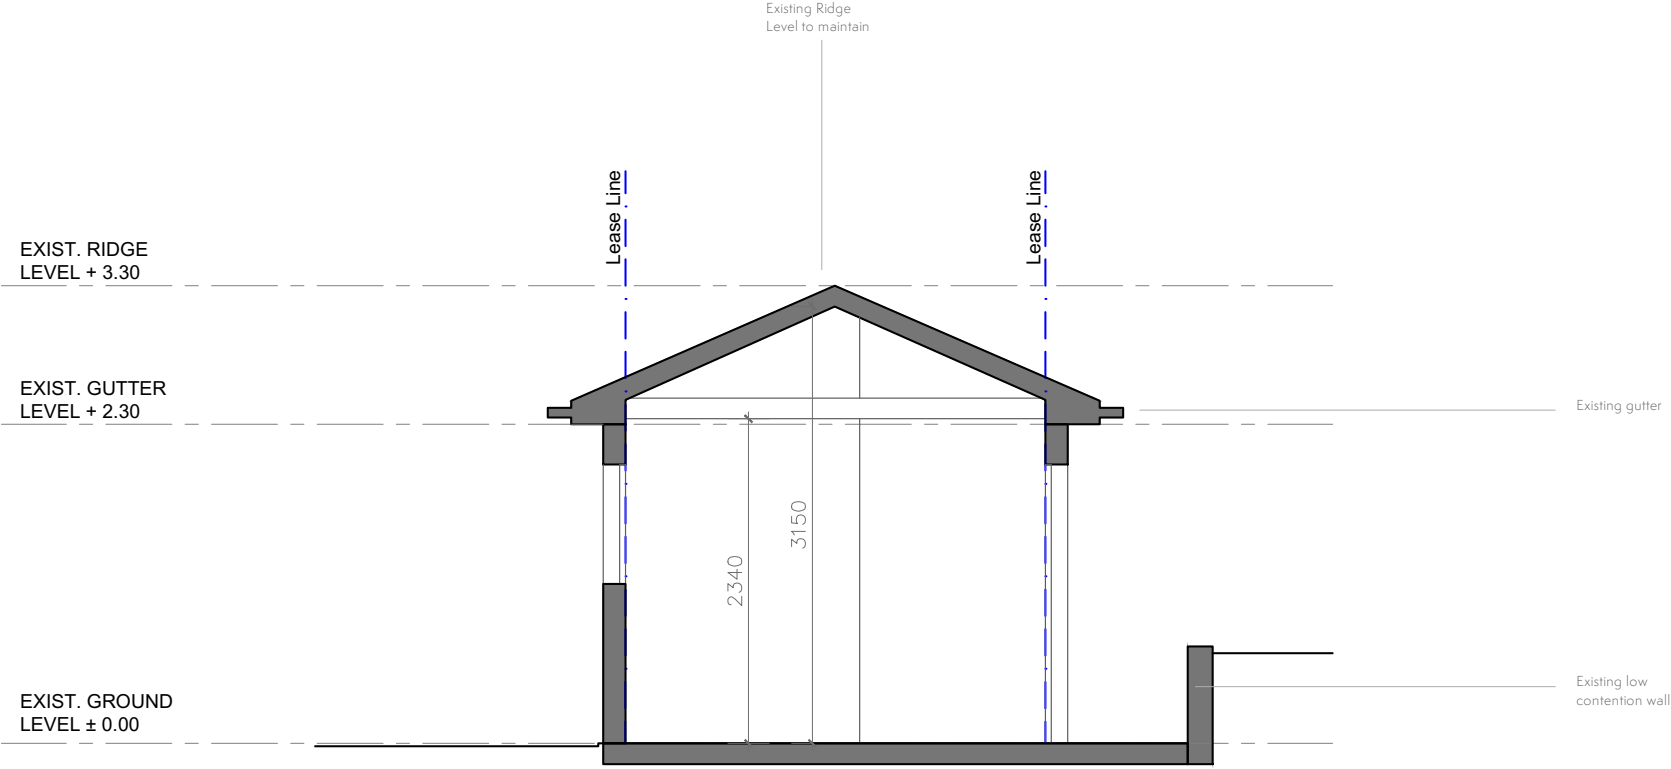

NOTES			
REV.	DATE	COMMENTS	DRWN

This drawing is the copyright of Alana Smit Structural Interiors and not be altered, reproduced or transmitted in any form or by any means in part or in whole with the written permission of Alana Smit.
All levels and dimensions are to be checked and verified on site prior to commencement of any work, making of shop drawings or fabrication of components.
Do no scale on drawings. Use figured dimensions.

LEGEND

- New Timber work
- New Brick work
- New wet area
- New Tiled roof
- New floor area
- Existing
- Demolish
- Landscape area

CLIENT NAME
RUKUS KIOSK

PROJECT ADDRESS
2-6 Palm Rd, NEWPORT

DRAWING NAME
CROSS SECTION

SCALE
1:50 @A3

DRAWING NO.
DA 11



DATE
09.10.20



northern
beaches
council

THIS PLAN IS TO BE READ IN
CONJUNCTION WITH
THE CONDITIONS OF DEVELOPMENT
CONSENT

DA2020/1317

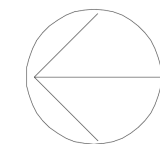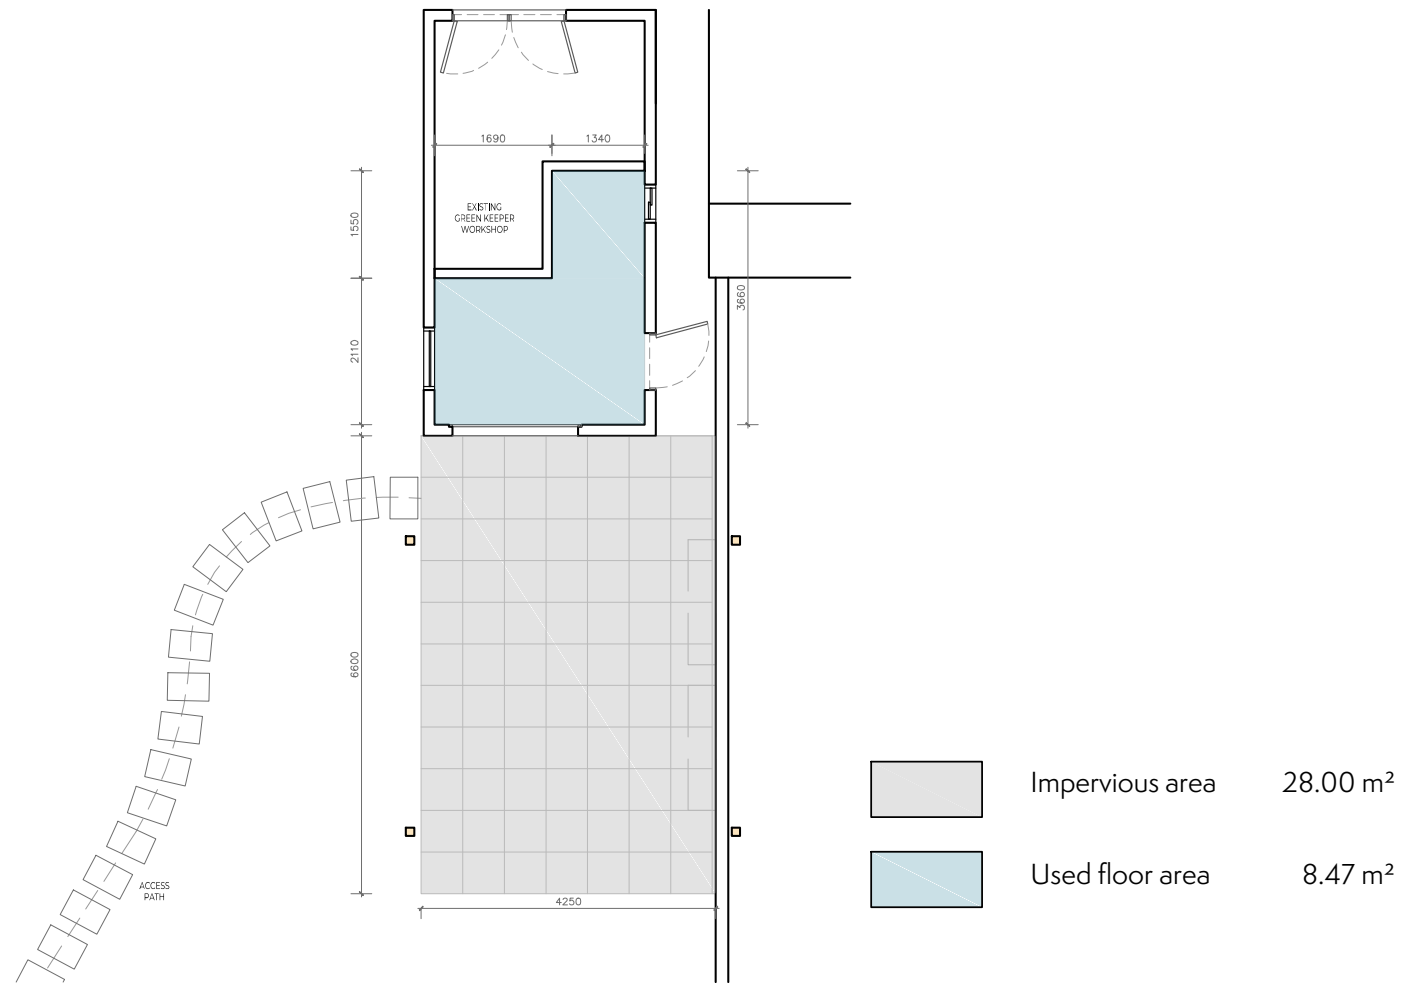

NOTES			
REV.	DATE	COMMENTS	DRWN

This drawing is the copyright of Alana Smit Structural Interiors and not be altered, reproduced or transmitted in any form or by any means in part or in whole with the written permission of Alana Smit.
All levels and dimensions are to be checked and verified on site prior to commencement of any work, making of shop drawings or fabrication of components.
Do no scale on drawings. Use figured dimensions.

LEGEND

- New Timber work

New Brick work

New wet area

New Tiled roof
- New floor area

Existing

Demolish

Landscape area

CLIENT NAME
RUKUS KIOSK

PROJECT ADDRESS
2-6 Palm Rd, NEWPORT

DRAWING NAME
AREA CALCULATIONS

SCALE
1:100 @A3

DRAWING NO.
DA 12

DATE
09.10.20




northern
beaches
council

THIS PLAN IS TO BE READ IN
CONJUNCTION WITH
THE CONDITIONS OF DEVELOPMENT
CONSENT

DA2020/1317

WINDOW SCHEDULE

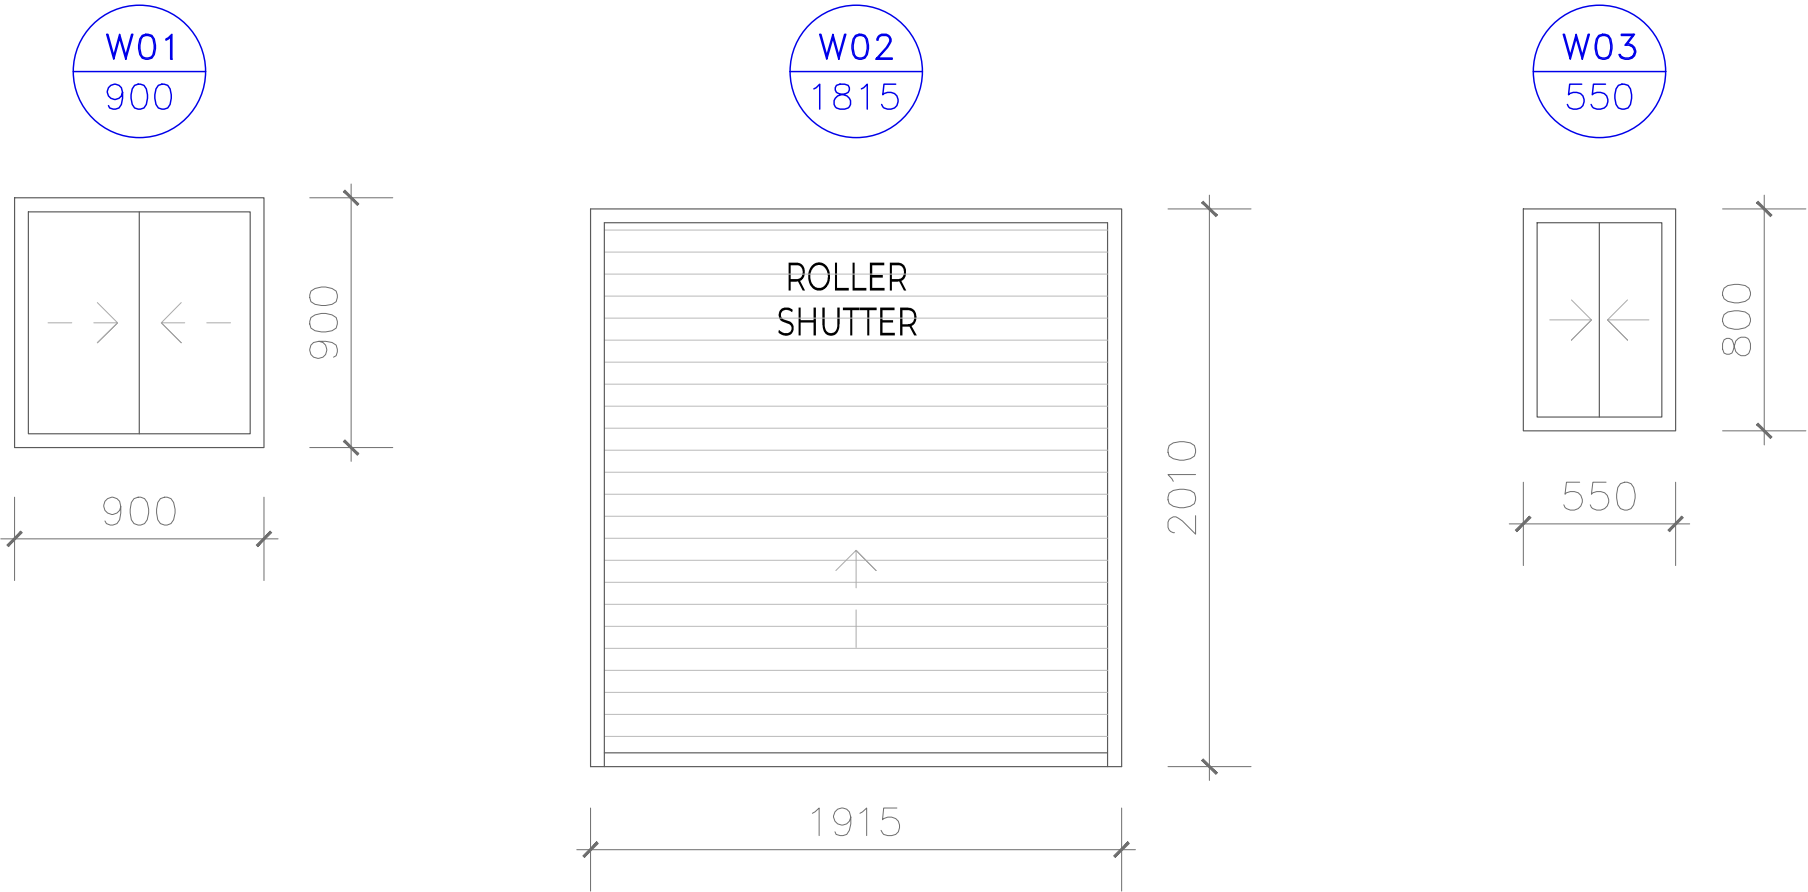

NOTES

REV.	DATE	COMMENTS	DRWN

This drawing is the copyright of Alana Smit Structural Interiors and not be altered, reproduced or transmitted in any form or by any means in part or in whole with the written permission of Alana Smit.
All levels and dimensions are to be checked and verified on site prior to commencement of any work, making of shop drawings or fabrication of components.
Do no scale on drawings. Use figured dimensions.

LEGEND

- New Timber work
- New Brick work
- New wet area
- New Tiled roof
- New floor area
- Existing
- Demolish
- Landscape area

CLIENT NAME

RUKUS KIOSK

PROJECT ADDRESS

2-6 Palm Rd, NEWPORT

DRAWING NAME

WINDOW SCHEDULE

SCALE

1:25 @A3

DRAWING NO.

DA 14

DATE

09.10.20