


Check all dimensions and site conditions prior to commencement of any work, the purchase or ordering of any materials, fittings, plant, services or equipment and the preparation of shop drawings and/or the fabrication of any components.

Do not scale drawings - refer to figured dimensions only. Any discrepancies shall immediately be referred to the architect for clarification.

All drawings may not be reproduced or distributed without prior permission from the architect.

- existing wall
- proposed masonry wall
- wall to be demolished
- DCP boundary setbacks

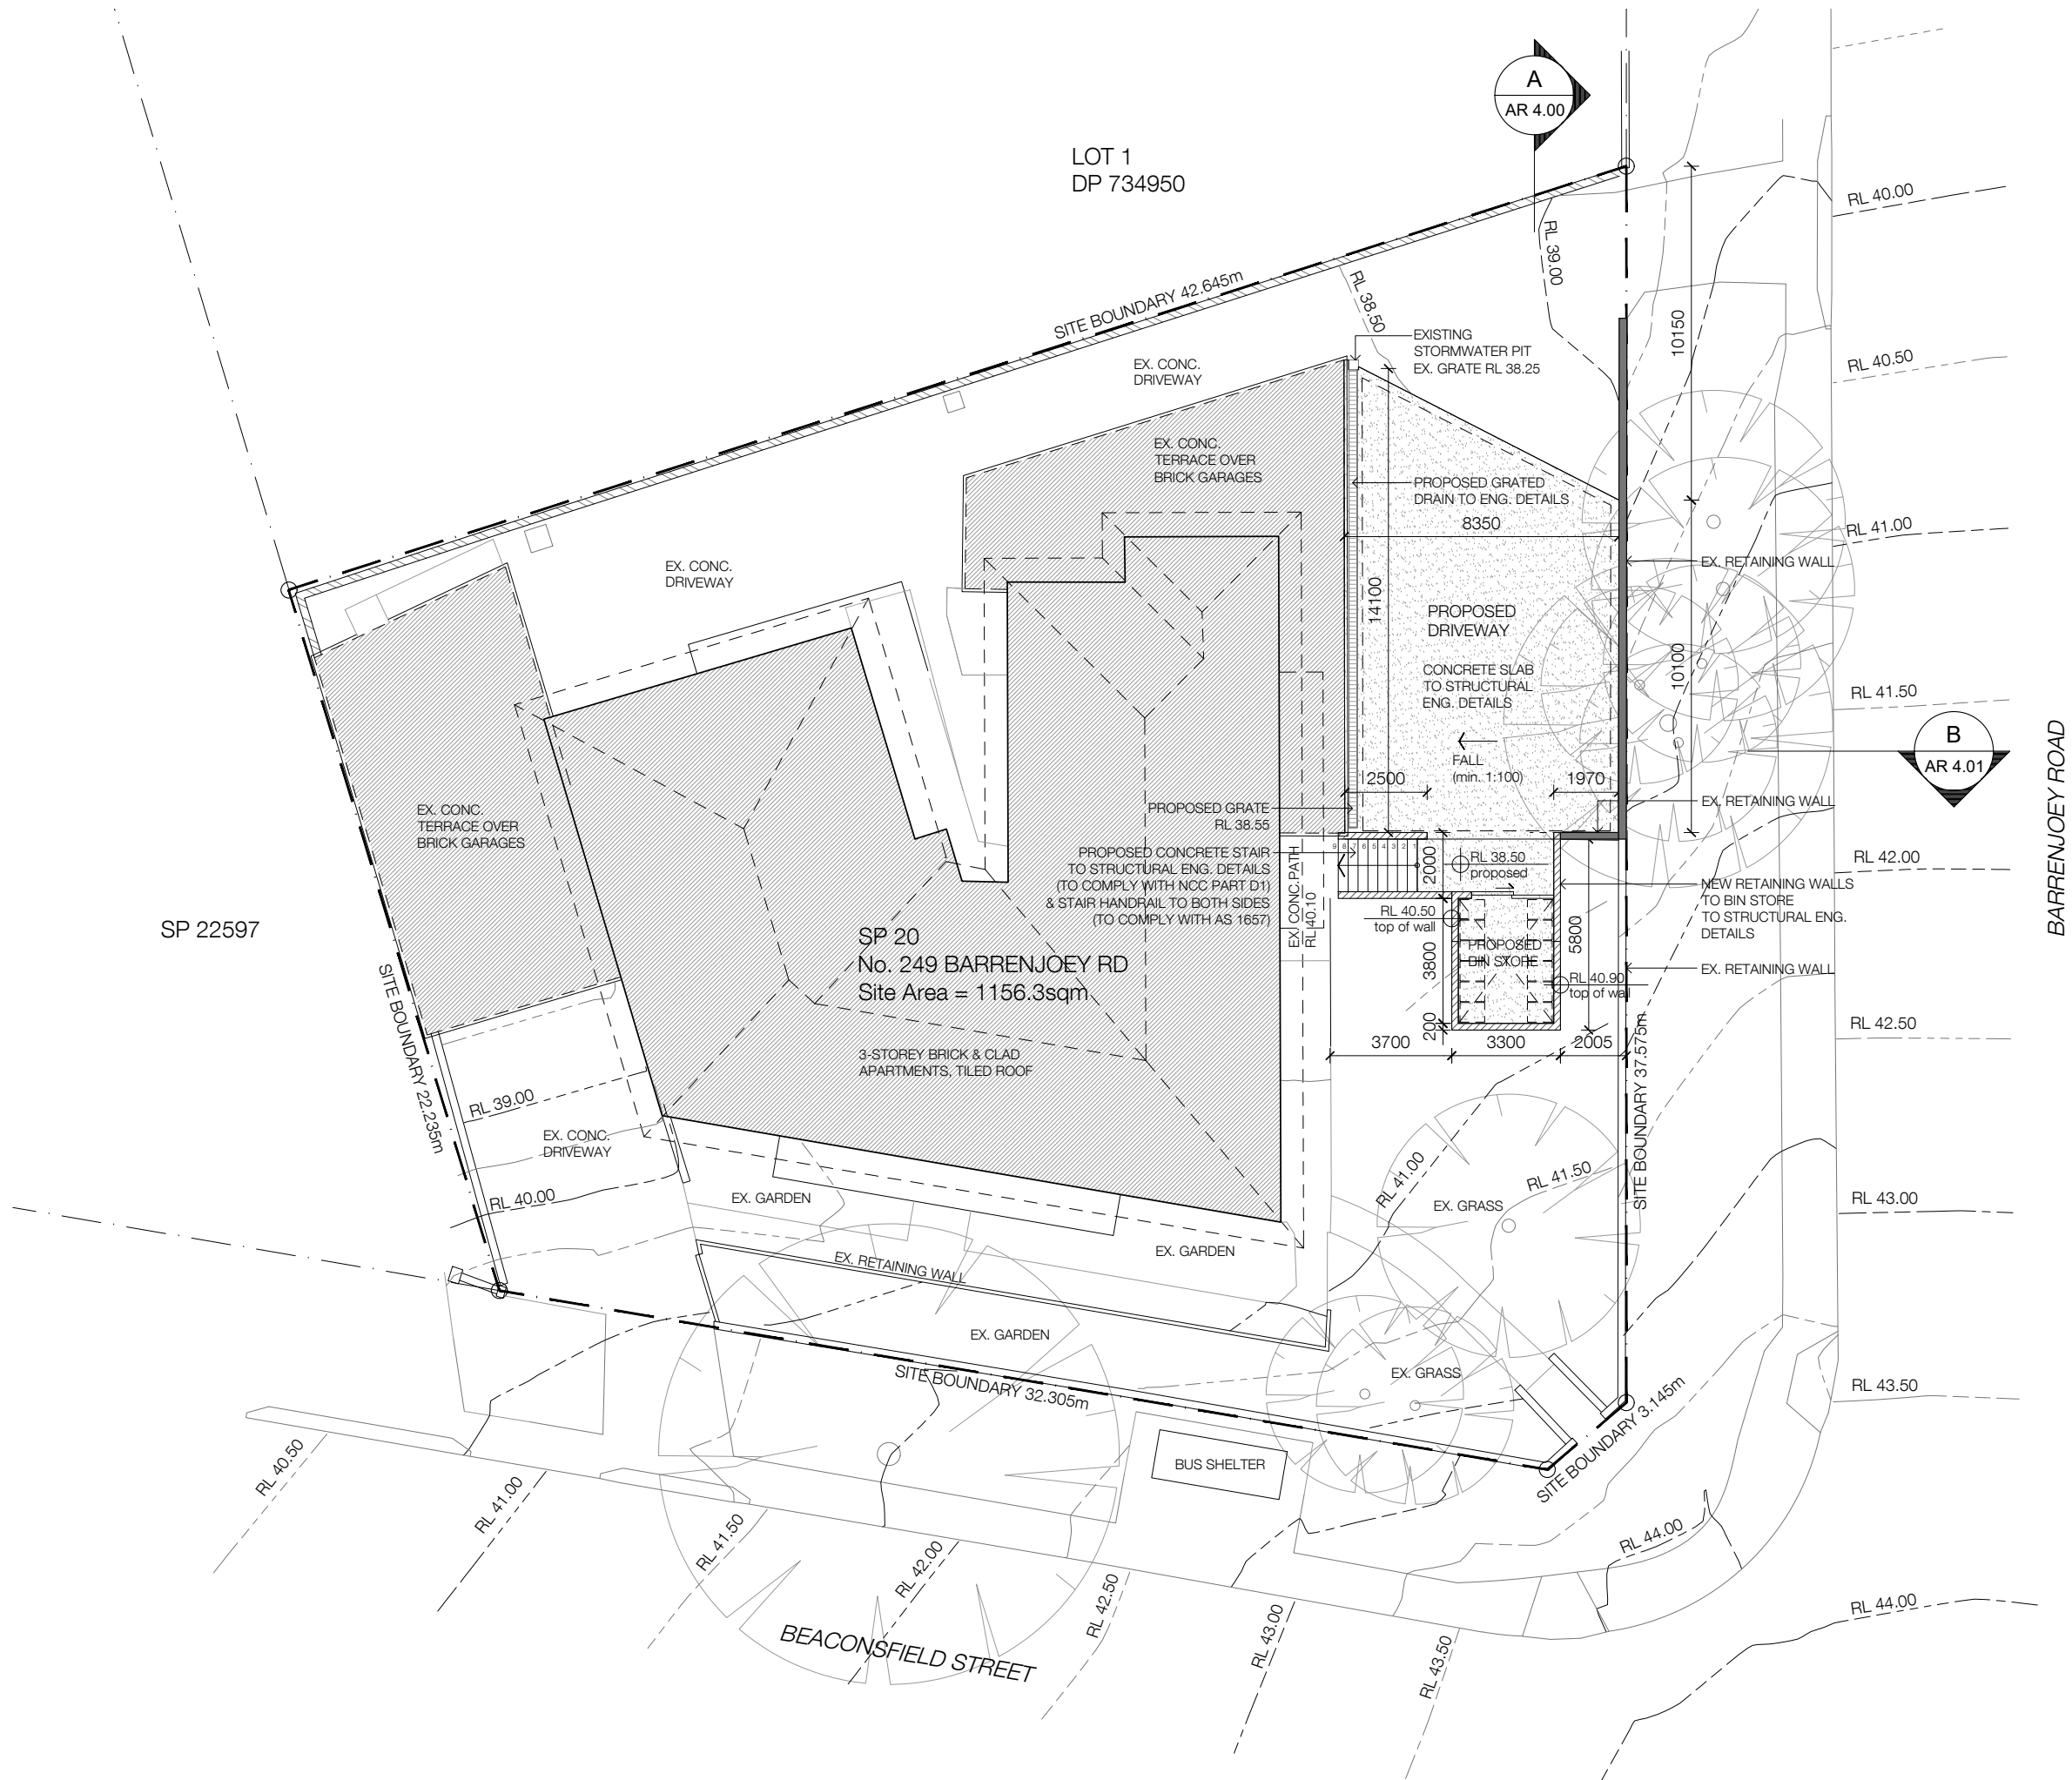

B	26/05/25	DA Submission
A	11/02/25	Draft DA - for review
Rev.	Date	Description

SP20 Strata Owners

249 Barrenjoey Rd, Newport  
SP 20

Site Plan - Proposed

Status	Development Application
Scale	1:200 @ A3
Project no.	2409
Date	11.02.25
Drawing no.	

AR DA 1 02 B

Discipline: Stage/Package, Type, No, Revision.

Drawn by:  
Nikki Mote Architects  
NSW ARB Reg# 8638  
0420 503363  
nikki@nikkimotearchitect.com