


Sediment Control Fence Detail

THIS PLAN IS TO BE READ IN CONJUNCTION WITH THE CONDITIONS OF DEVELOPMENT CONSENT

MOD2019/0173

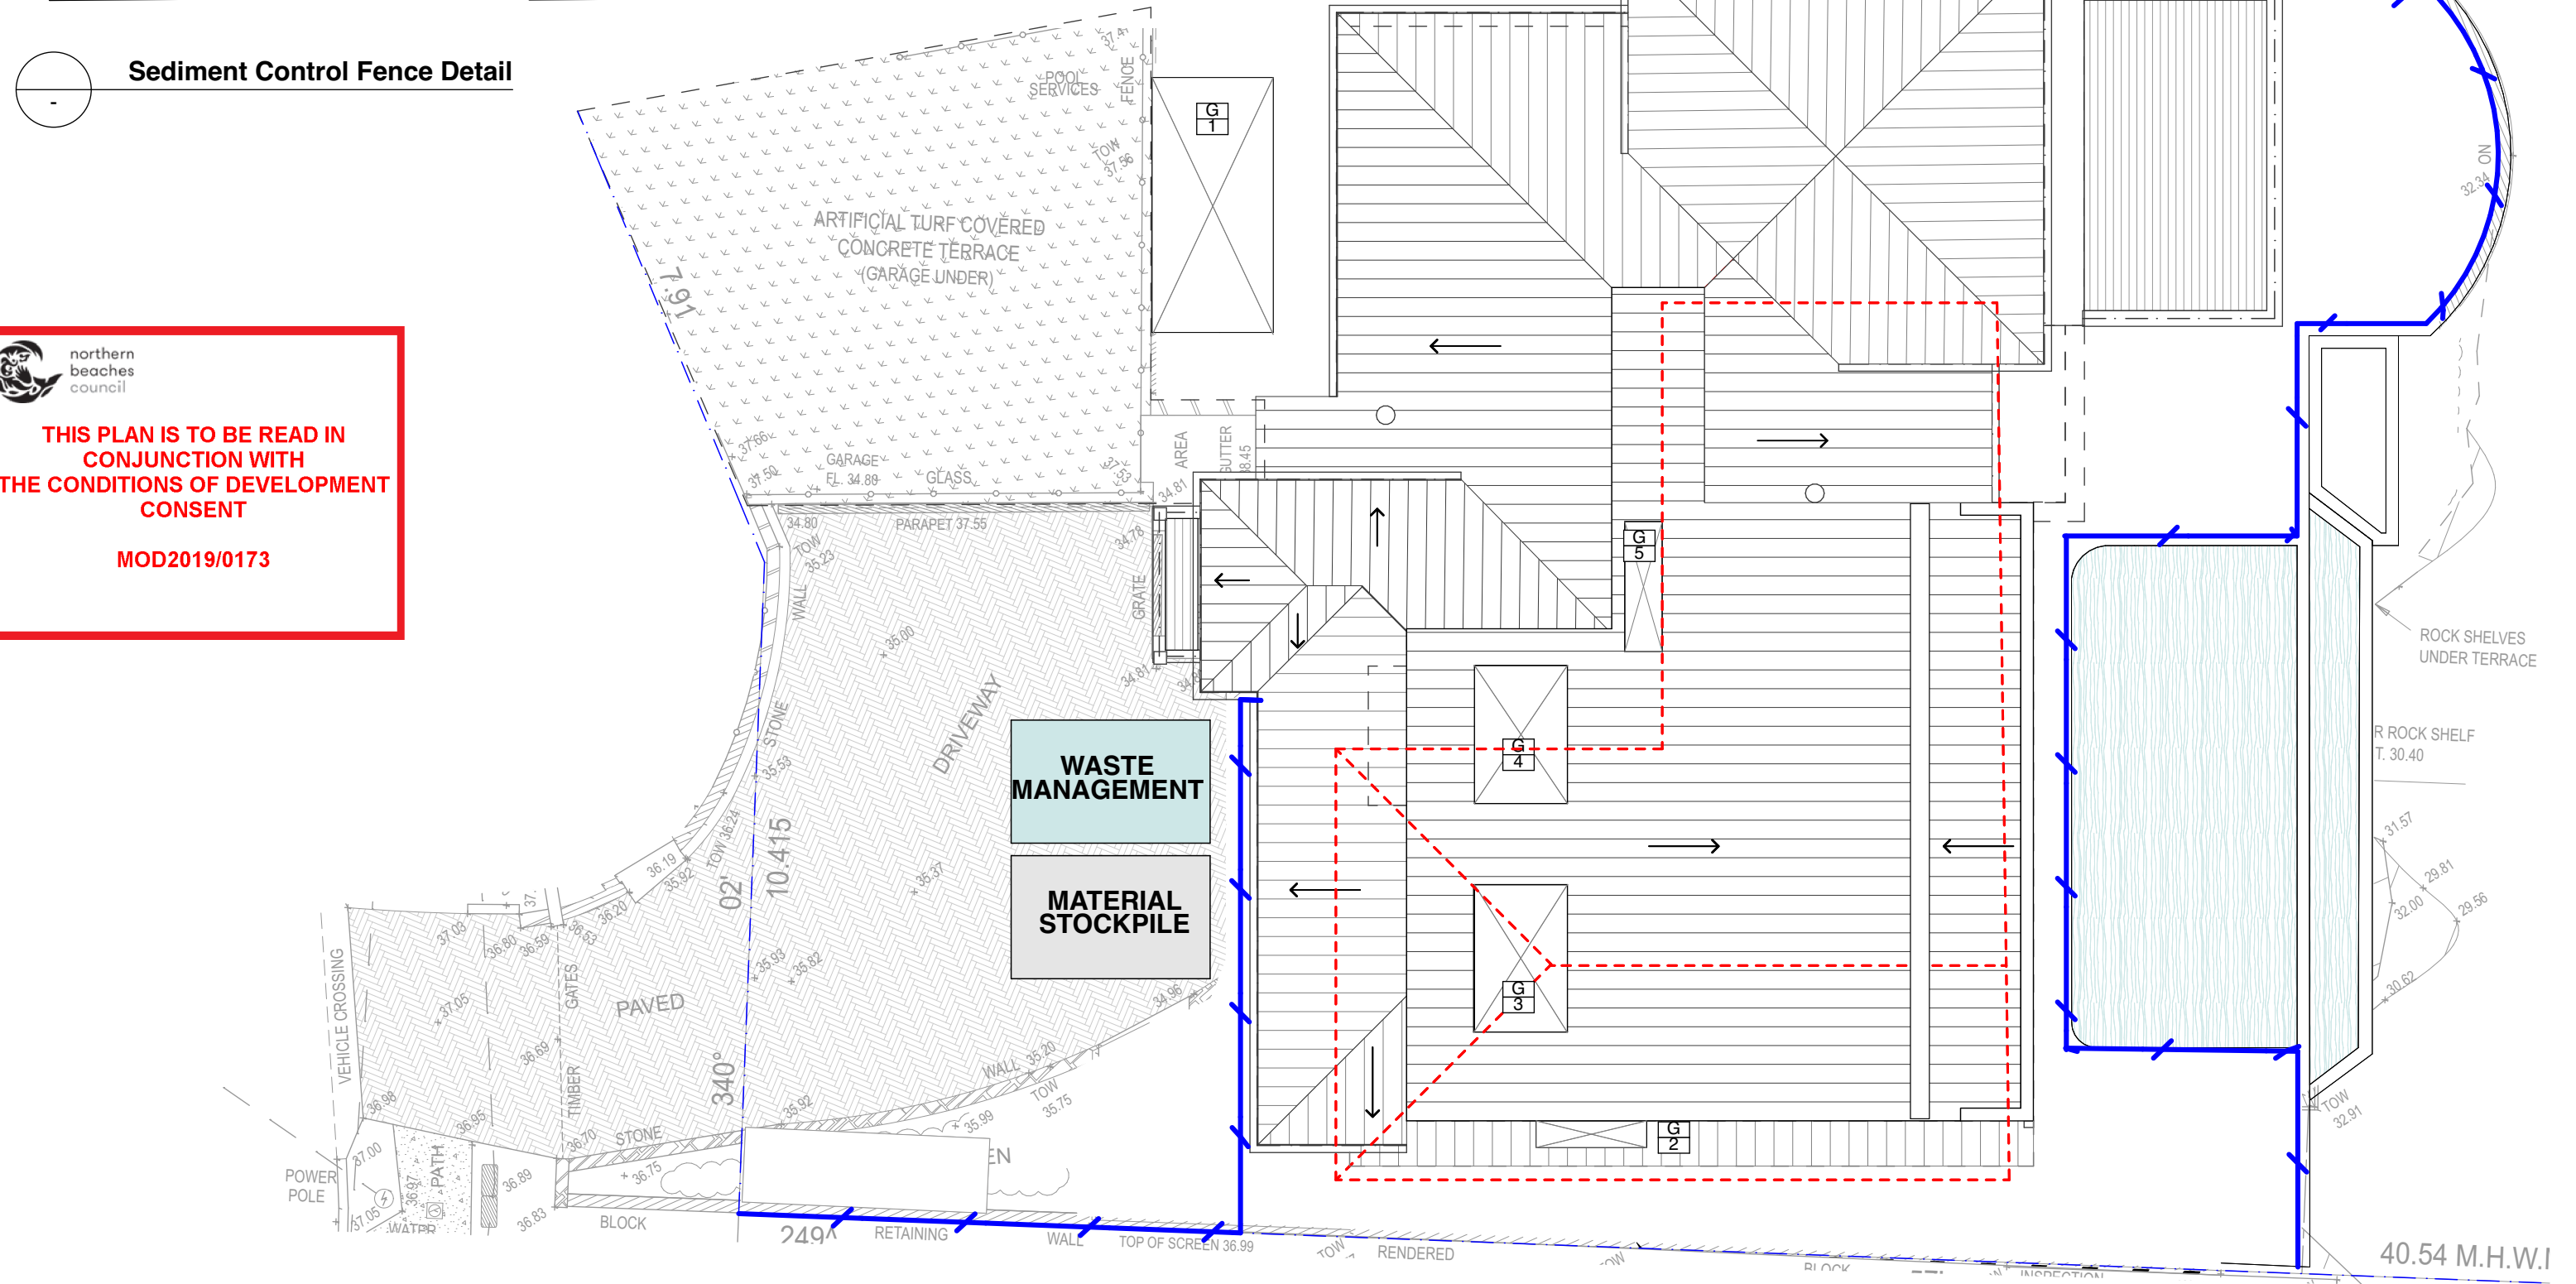






northern
beaches
council

THIS PLAN IS TO BE READ IN
CONJUNCTION WITH
THE CONDITIONS OF DEVELOPMENT
CONSENT

MOD2019/0173

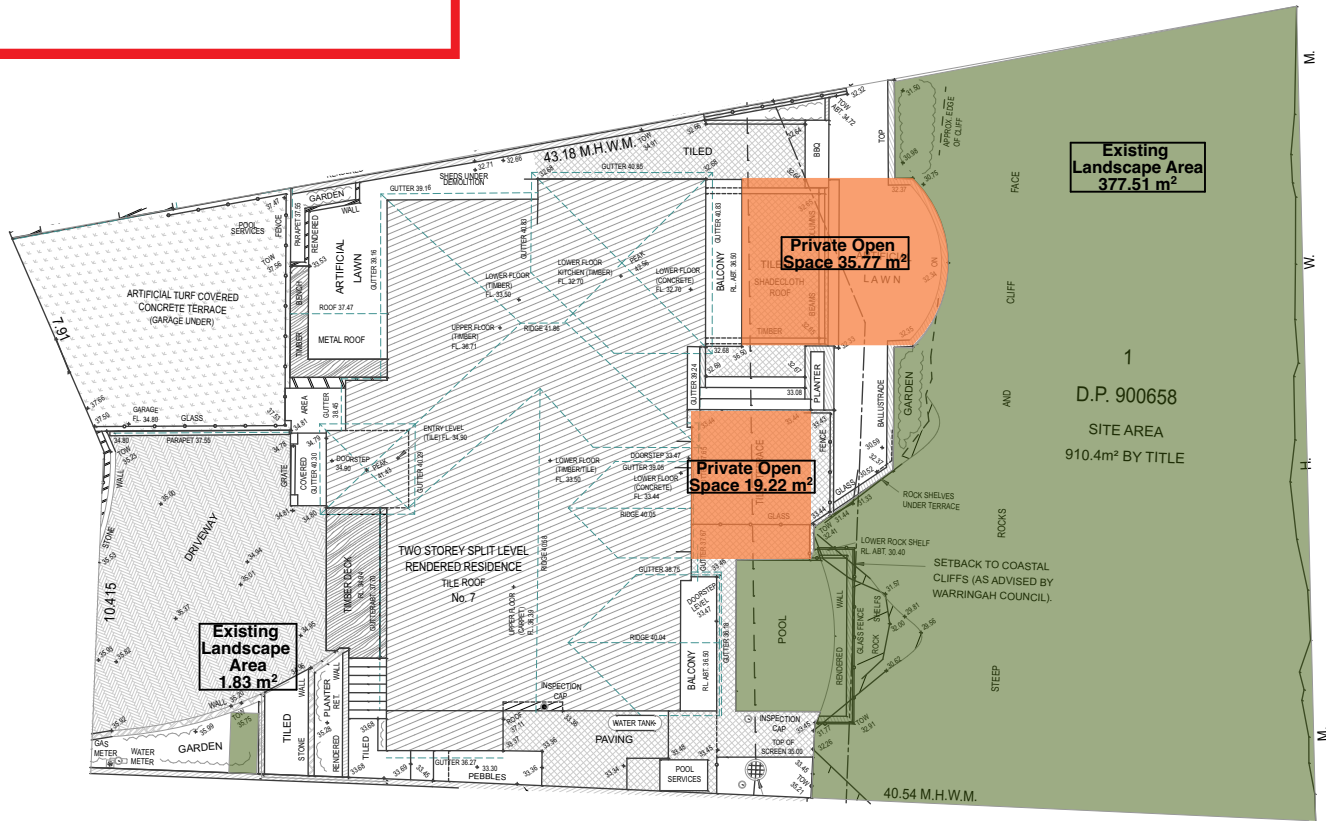

Existing Landscape & Private Open Space Area
1:250

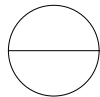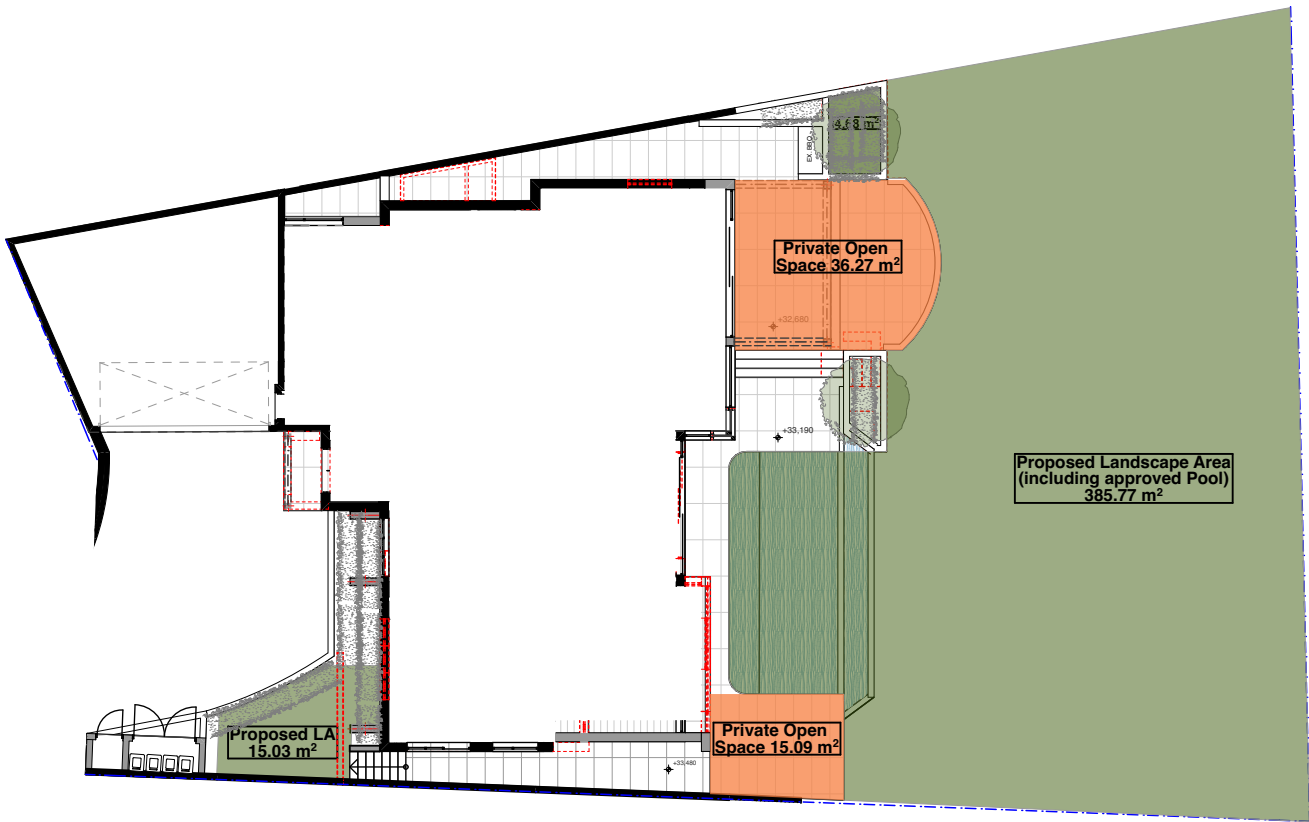

Proposed Landscape & Private Open Space Area
1:250

- Any discrepancies to be brought to Architect's attention
- Use figure dimensions in preference to scaling
- Only scale under direction from Architect
- Builder to examine site and verify conditions and dimensions
- This drawing remains the property of the Architect
- Client is granted conditional licence to use the drawings
- Transfer of the licence is prohibited
- Architect reserves the right to terminate the licence
- Electronic data transfer should be scanned for viruses before use
- Any loss or damage (including consequential damage) caused to the recipient of electronic data, by its direct or indirect use, is not the liability of the Architect
- Refer to hard copies for accuracy of electronic data
- Copyright reserved by the Architect

revisions			notes
no.	date	description	
A	15/4/19	Section 4.55 Issue	

file: OPQ6.2-190410 Section 4.55.pln
print date & time: 15/4/19@7:16 pm

CORBEN
ARCHITECTS


PO Box 1021 Neutral Bay NSW 2089
P 02 9904 1844 F 02 9904 1855
mail@corben.com.au www.corben.com.au


project O'Leary House
address 7 Pavilion Street
Queenscliff NSW
client Megan O'Leary

title Landscape Area & Private
Open Space
issue Section 4.55 Issue

job no. OPQ
drawn AK
checked AK
scale 1:250
@A3

dwg no. DA21
revision
A

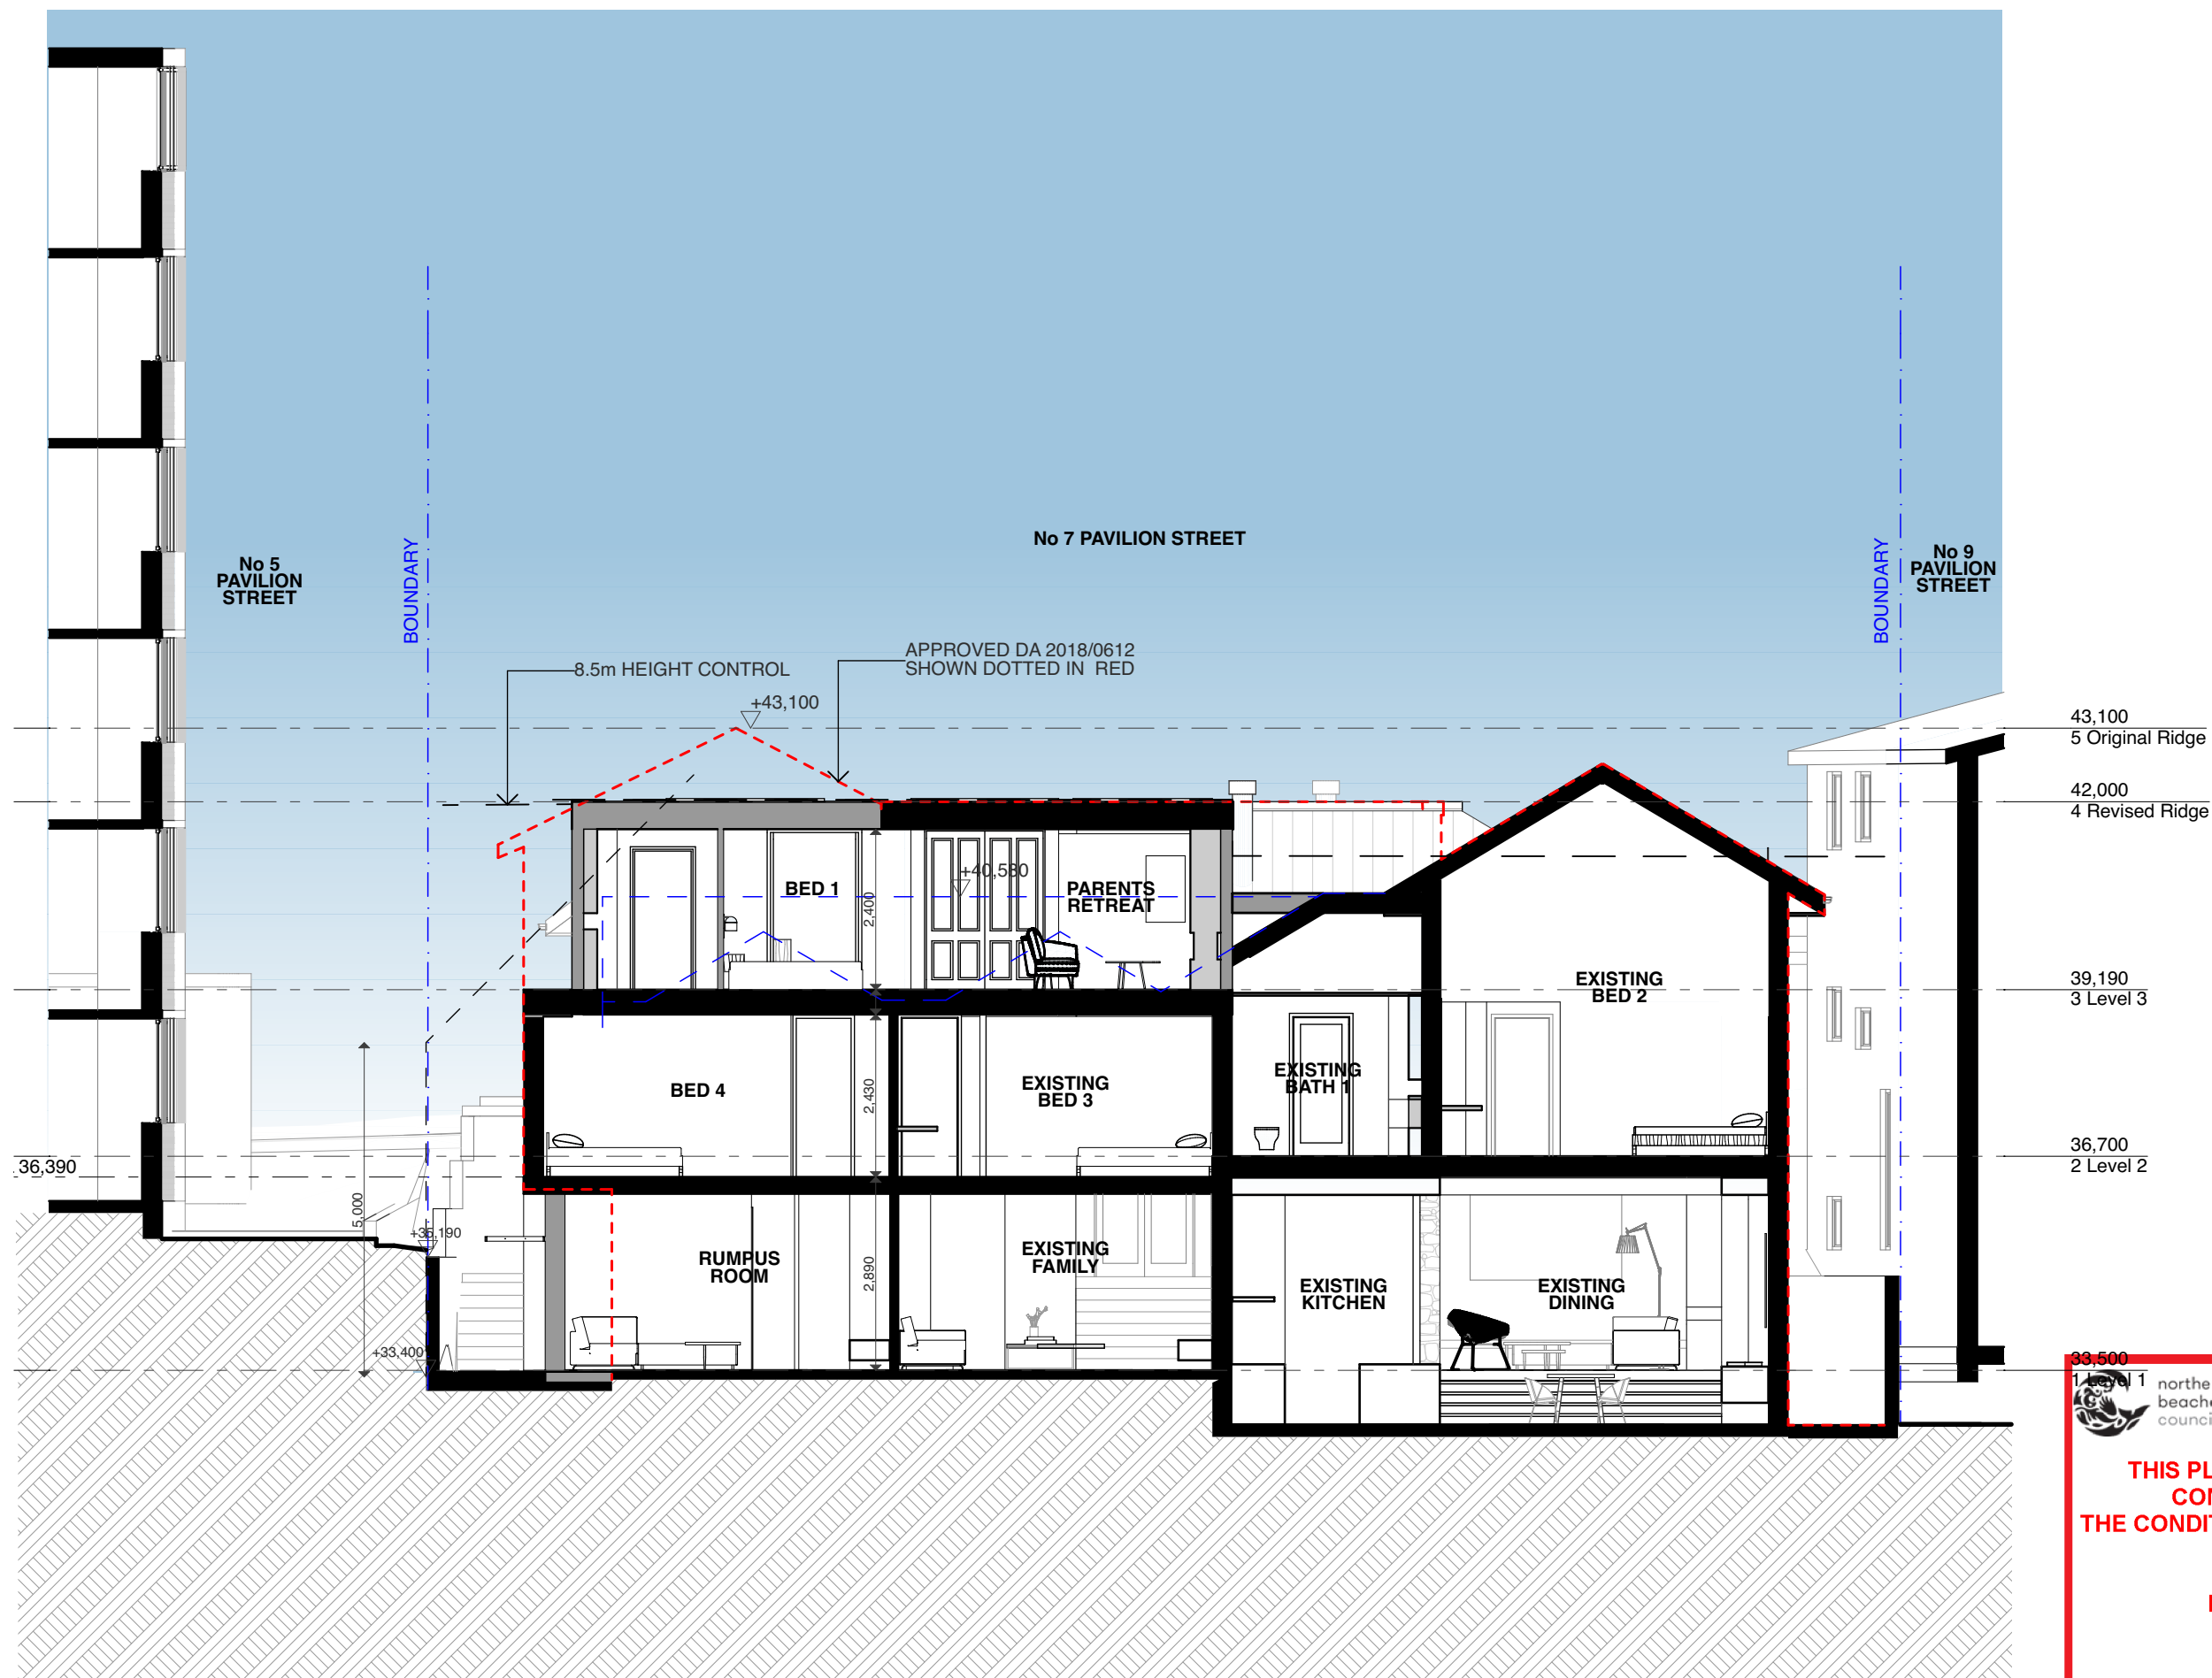



1

northern
beaches
council

THIS PLAN IS TO BE READ IN
CONJUNCTION WITH
THE CONDITIONS OF DEVELOPMENT
CONSENT

MOD2019/0173

• Any discrepancies to be brought to Architect's attention
• Use figure dimensions in preference to scaling
• Only scale under direction from Architect
• Builder to examine site and verify conditions and dimensions
• This drawing remains the property of the Architect
• Client is granted conditional licence to use the drawings
• Transfer of the licence is prohibited
• Architect reserves the right to terminate the licence
• Electronic data transfer should be scanned for viruses before use
• Any loss or damage (including consequential damage) caused to the recipient of electronic data, by its direct or indirect use, is not the liability of the Architect
• Refer to hard copies for accuracy of electronic data
• Copyright reserved by the Architect

revisions		
no.	date	description
A	15/4/19	Section 4.55 Issue

notes

Wall Legend

Existing & Approved Walls

Proposed New Walls

Demolished Existing & Approved Walls

file: OPQ6,2-190410 Section 4.55.pln

print date & time: 15/4/19@7:16 pm

CORBEN
ARCHITECTS

PO Box 1021Neutral Bay NSW 2089

P 02 9904 1844F 02 9904 1855

mail@corben.com.auwww.corben.com.au


project	O'Leary House
address	7 Pavilion Street Queenscliff NSW
client	Megan O'Leary

title	Section C
issue	Section 4.55 Issue

job no.	OPQ	dwg no.
drawn	AK	DA14
checked	AK	revision
scale	1:100 @A3	A



MID-DARK NEUTRAL TONED WEATHER BOARDS

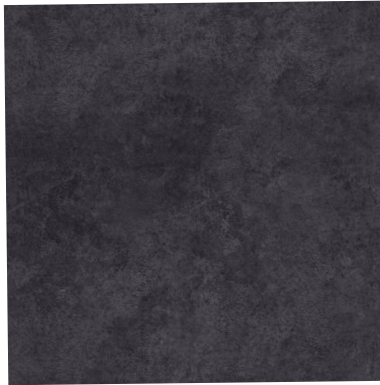

MID-DARK NEUTRAL RENDERED WALLS



ANODISED ALUMINIUM WINDOWS AND EXTERNAL LOUVRES



SANDSTONE TO MATCH EXISTING





northern
beaches
council

THIS PLAN IS TO BE READ IN
CONJUNCTION WITH
THE CONDITIONS OF DEVELOPMENT
CONSENT

MOD2019/0173

• Any discrepancies to be brought to Architect's attention
• Use figure dimensions in preference to scaling
• Only scale under direction from Architect
• Builder to examine site and verify conditions and dimensions
• This drawing remains the property of the Architect
• Client is granted conditional licence to use the drawings
• Transfer of the licence is prohibited
• Architect reserves the right to terminate the licence
• Electronic data transfer should be scanned for viruses before use
• Any loss or damage (including consequential damage) caused to the recipient of electronic data, by its direct or indirect use, is not the liability of the Architect
• Refer to hard copies for accuracy of electronic data
• Copyright reserved by the Architect

revisions		
no.	date	description
A	15/4/19	Section 4.55 Issue

notes

file: OPQ6,2-190410 Section 4.55.pln
print date & time: 15/4/19@7:16 pm

CORBEN
ARCHITECTS

PO Box 1021 Neutral Bay NSW 2089
P 02 9904 1844 F 02 9904 1855
mail@corben.com.au www.corben.com.au

project O'Leary House


address 7 Pavilion Street
Queenscliff NSW

client Megan O'Leary

title Finishes Schedule

issue Section 4.55 Issue

job no.	OPQ	dwg no.
drawn	AK	DA20
checked	AK	revision
scale	NTS @A3	A

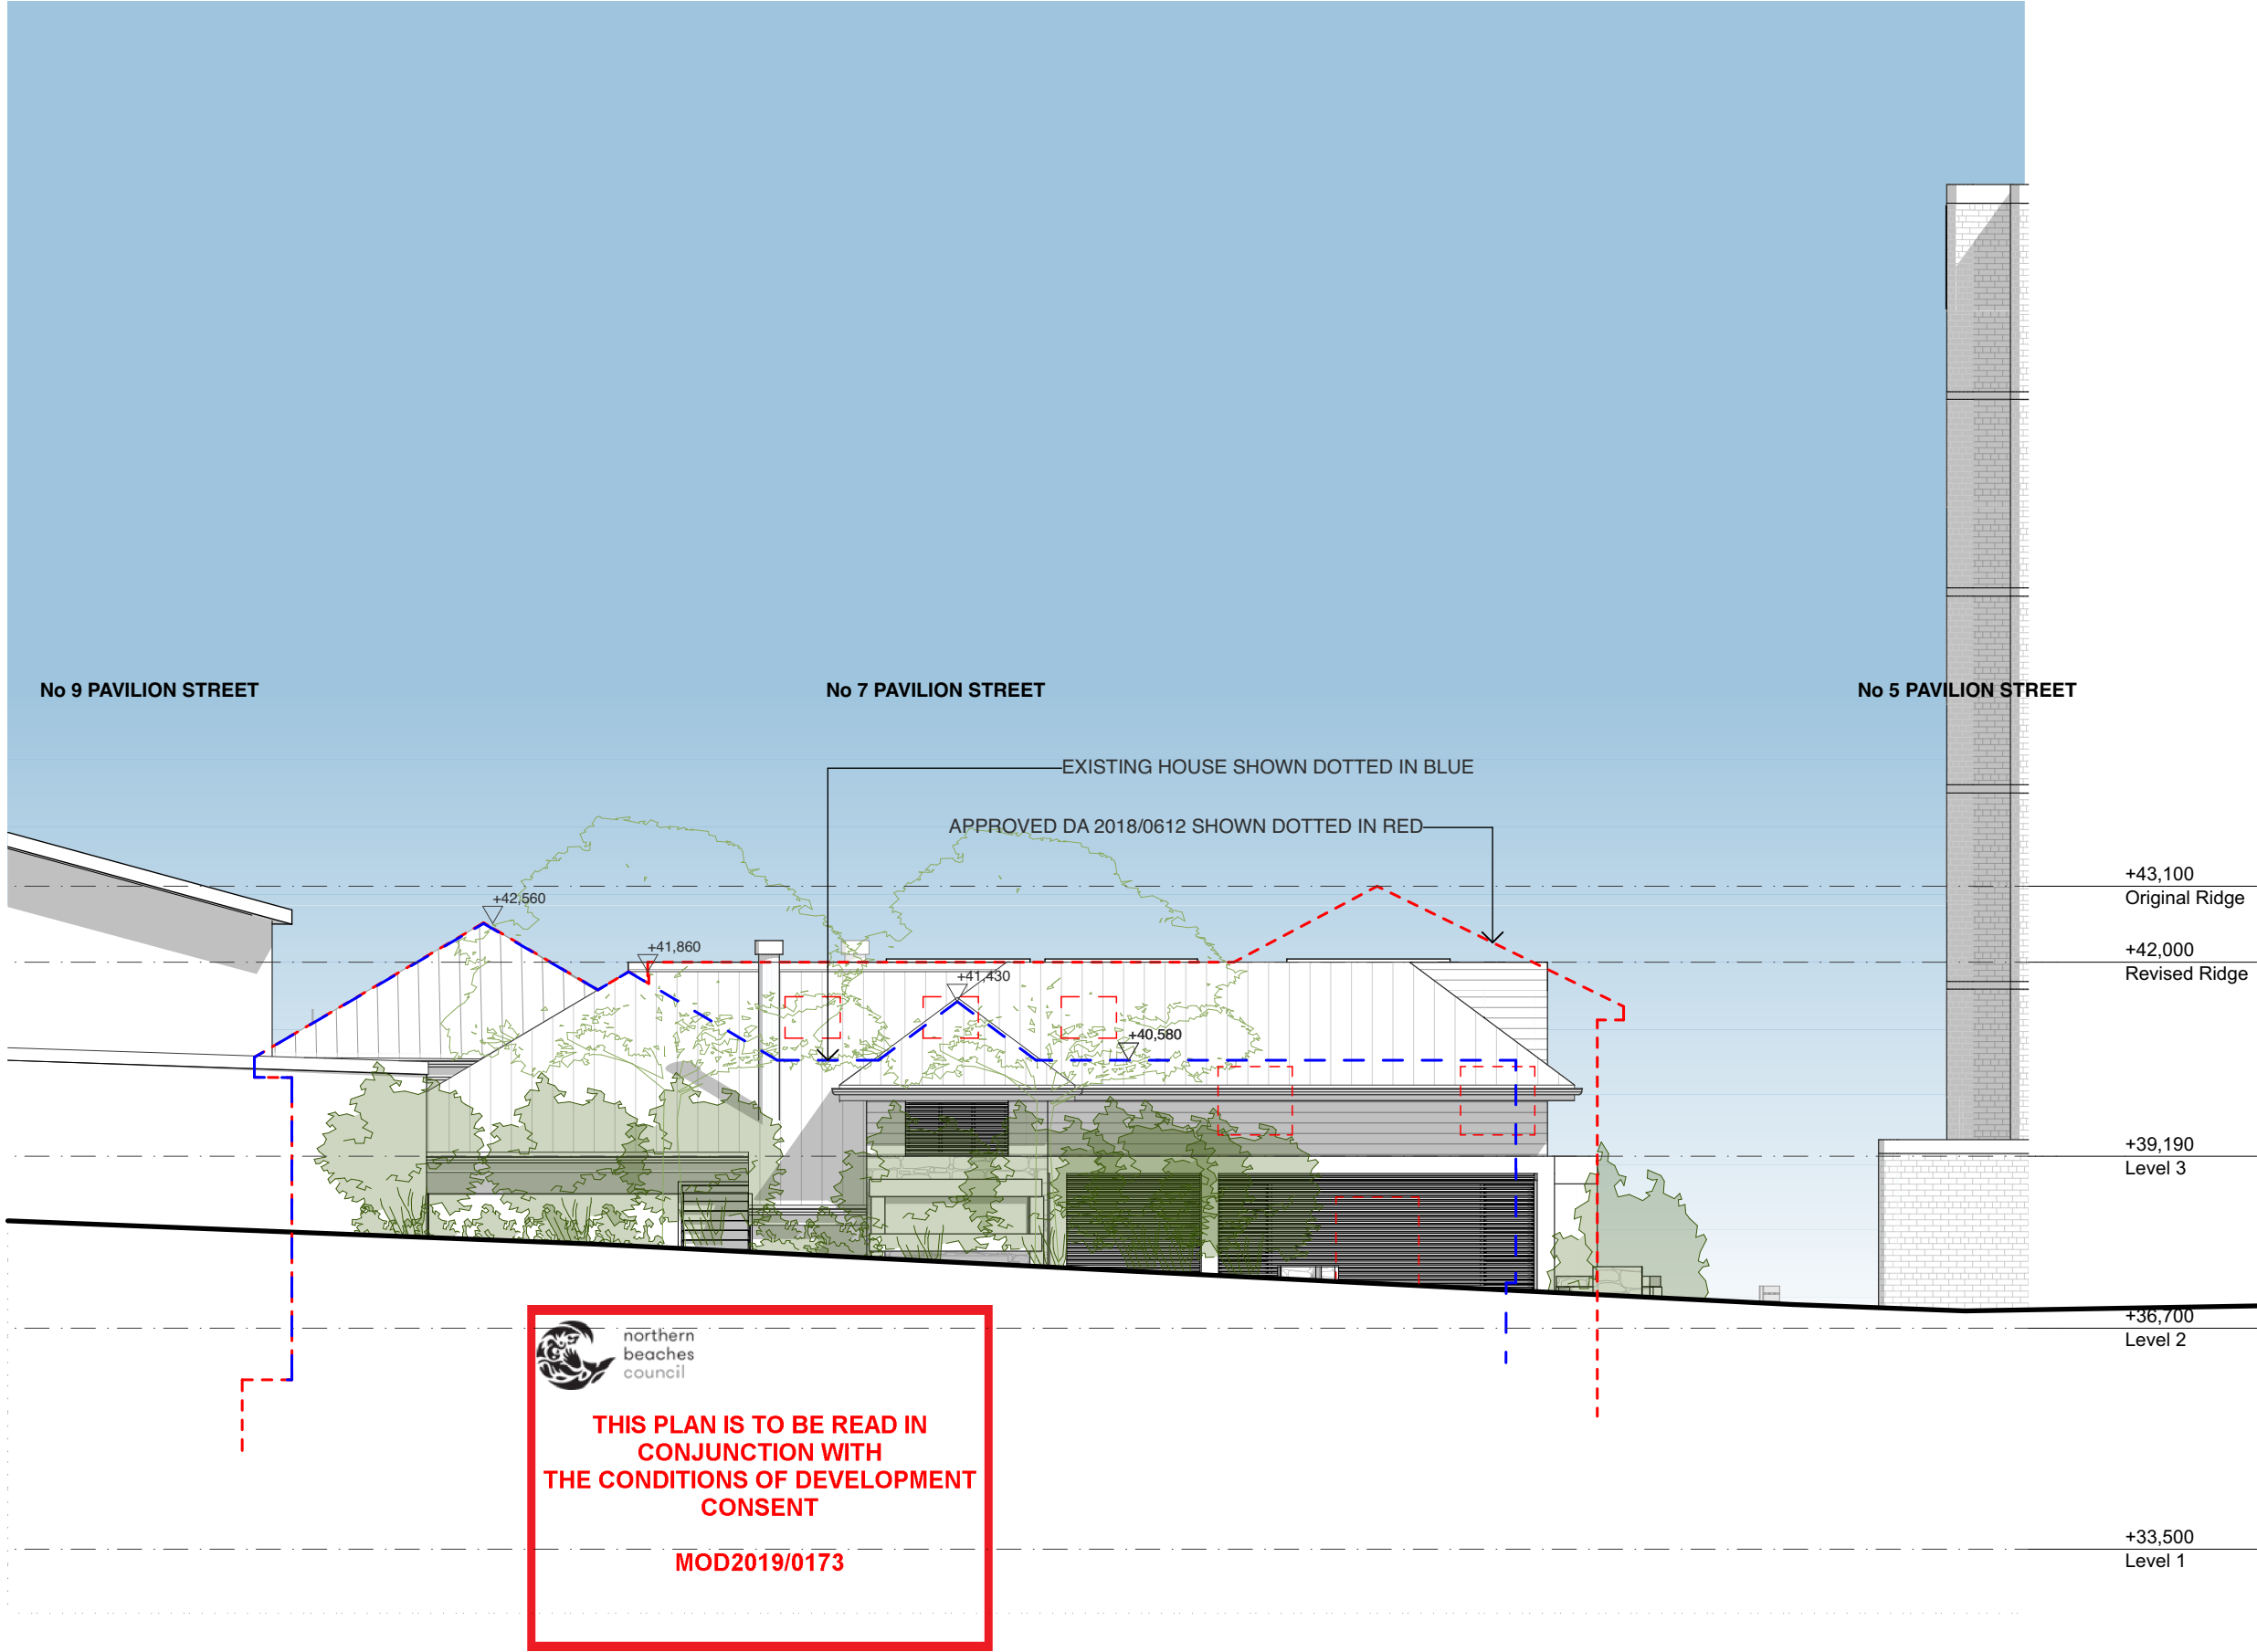

• Any discrepancies to be brought to Architect's attention
• Use figure dimensions in preference to scaling
• Only scale under direction from Architect
• Builder to examine site and verify conditions and dimensions
• This drawing remains the property of the Architect
• Client is granted conditional licence to use the drawings
• Transfer of the licence is prohibited
• Architect reserves the right to terminate the licence
• Electronic data transfer should be scanned for viruses before use
• Any loss or damage (including consequential damage) caused to the recipient of electronic data, by its direct or indirect use, is not the liability of the Architect
• Refer to hard copies for accuracy of electronic data
• Copyright reserved by the Architect

revisions		
no.	date	description
A	15/4/19	Section 4.55 Issue

notes

file: OPQ6,2-190410 Section 4.55.pln
print date & time: 15/4/19@7:16 pm

CORBEN
ARCHITECTS

PO Box 1021 Neutral Bay NSW 2089
P 02 9904 1844 F 02 9904 1855
mail@corben.com.au www.corben.com.au

project O'Leary House

address 7 Pavilion Street
Queenscliff NSW

client Megan O'Leary

title West Streetscape
Elevation

issue Section 4.55 Issue

job no. OPQ

drawn AK

checked AK

scale 1:100
@A3

dwg no. DA10

revision A

 **northern beaches council**

THIS PLAN IS TO BE READ IN CONJUNCTION WITH THE CONDITIONS OF DEVELOPMENT CONSENT

MOD2019/0173

Any discrepancies to be brought to Architect's attention
Use figure dimensions in preference to scaling
Only scale under direction from Architect
Builder to examine site and verify conditions and dimensions
This drawing remains the property of the Architect
Client is granted conditional licence to use the drawings
Transfer of the licence is prohibited
Architect reserves the right to terminate the licence
Electronic data transfer should be scanned for viruses before use
Any loss or damage (including consequential damage) caused to the recipient of electronic data, by its direct or indirect use, is not the liability of the Architect
Refer to hard copies for accuracy of electronic data
Copyright reserved by the Architect

revisions		
no.	date	description
A	15/4/19	Section 4.55 Issue
C	30/5/19	Revised S4.55-Foliage Deleted
D	31/5/19	Revised S4.55

notes


Wall Legend

 Existing & Approved Walls

 Proposed New Walls

 Demolished Existing & Approved Walls

file: OPQ6.2-190530 Section 4.55 Revised V3.pln
print date & time: 31/5/19@9:37 am

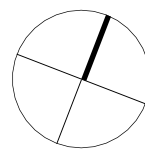

CORBEN ARCHITECTS

PO Box 1021 Neutral Bay NSW 2089
P 02 9904 1844 F 02 9904 1855
mail@corben.com.au www.corben.com.au

project O'Leary House


address 7 Pavilion Street Queenscliff NSW


client Megan O'Leary

title Site & Roof Plan

issue Section 4.55 Issue

job no.	OPQ	dwg no.	DA03
drawn	AK	revision	
checked	AK		
scale	1:100 @A3		D

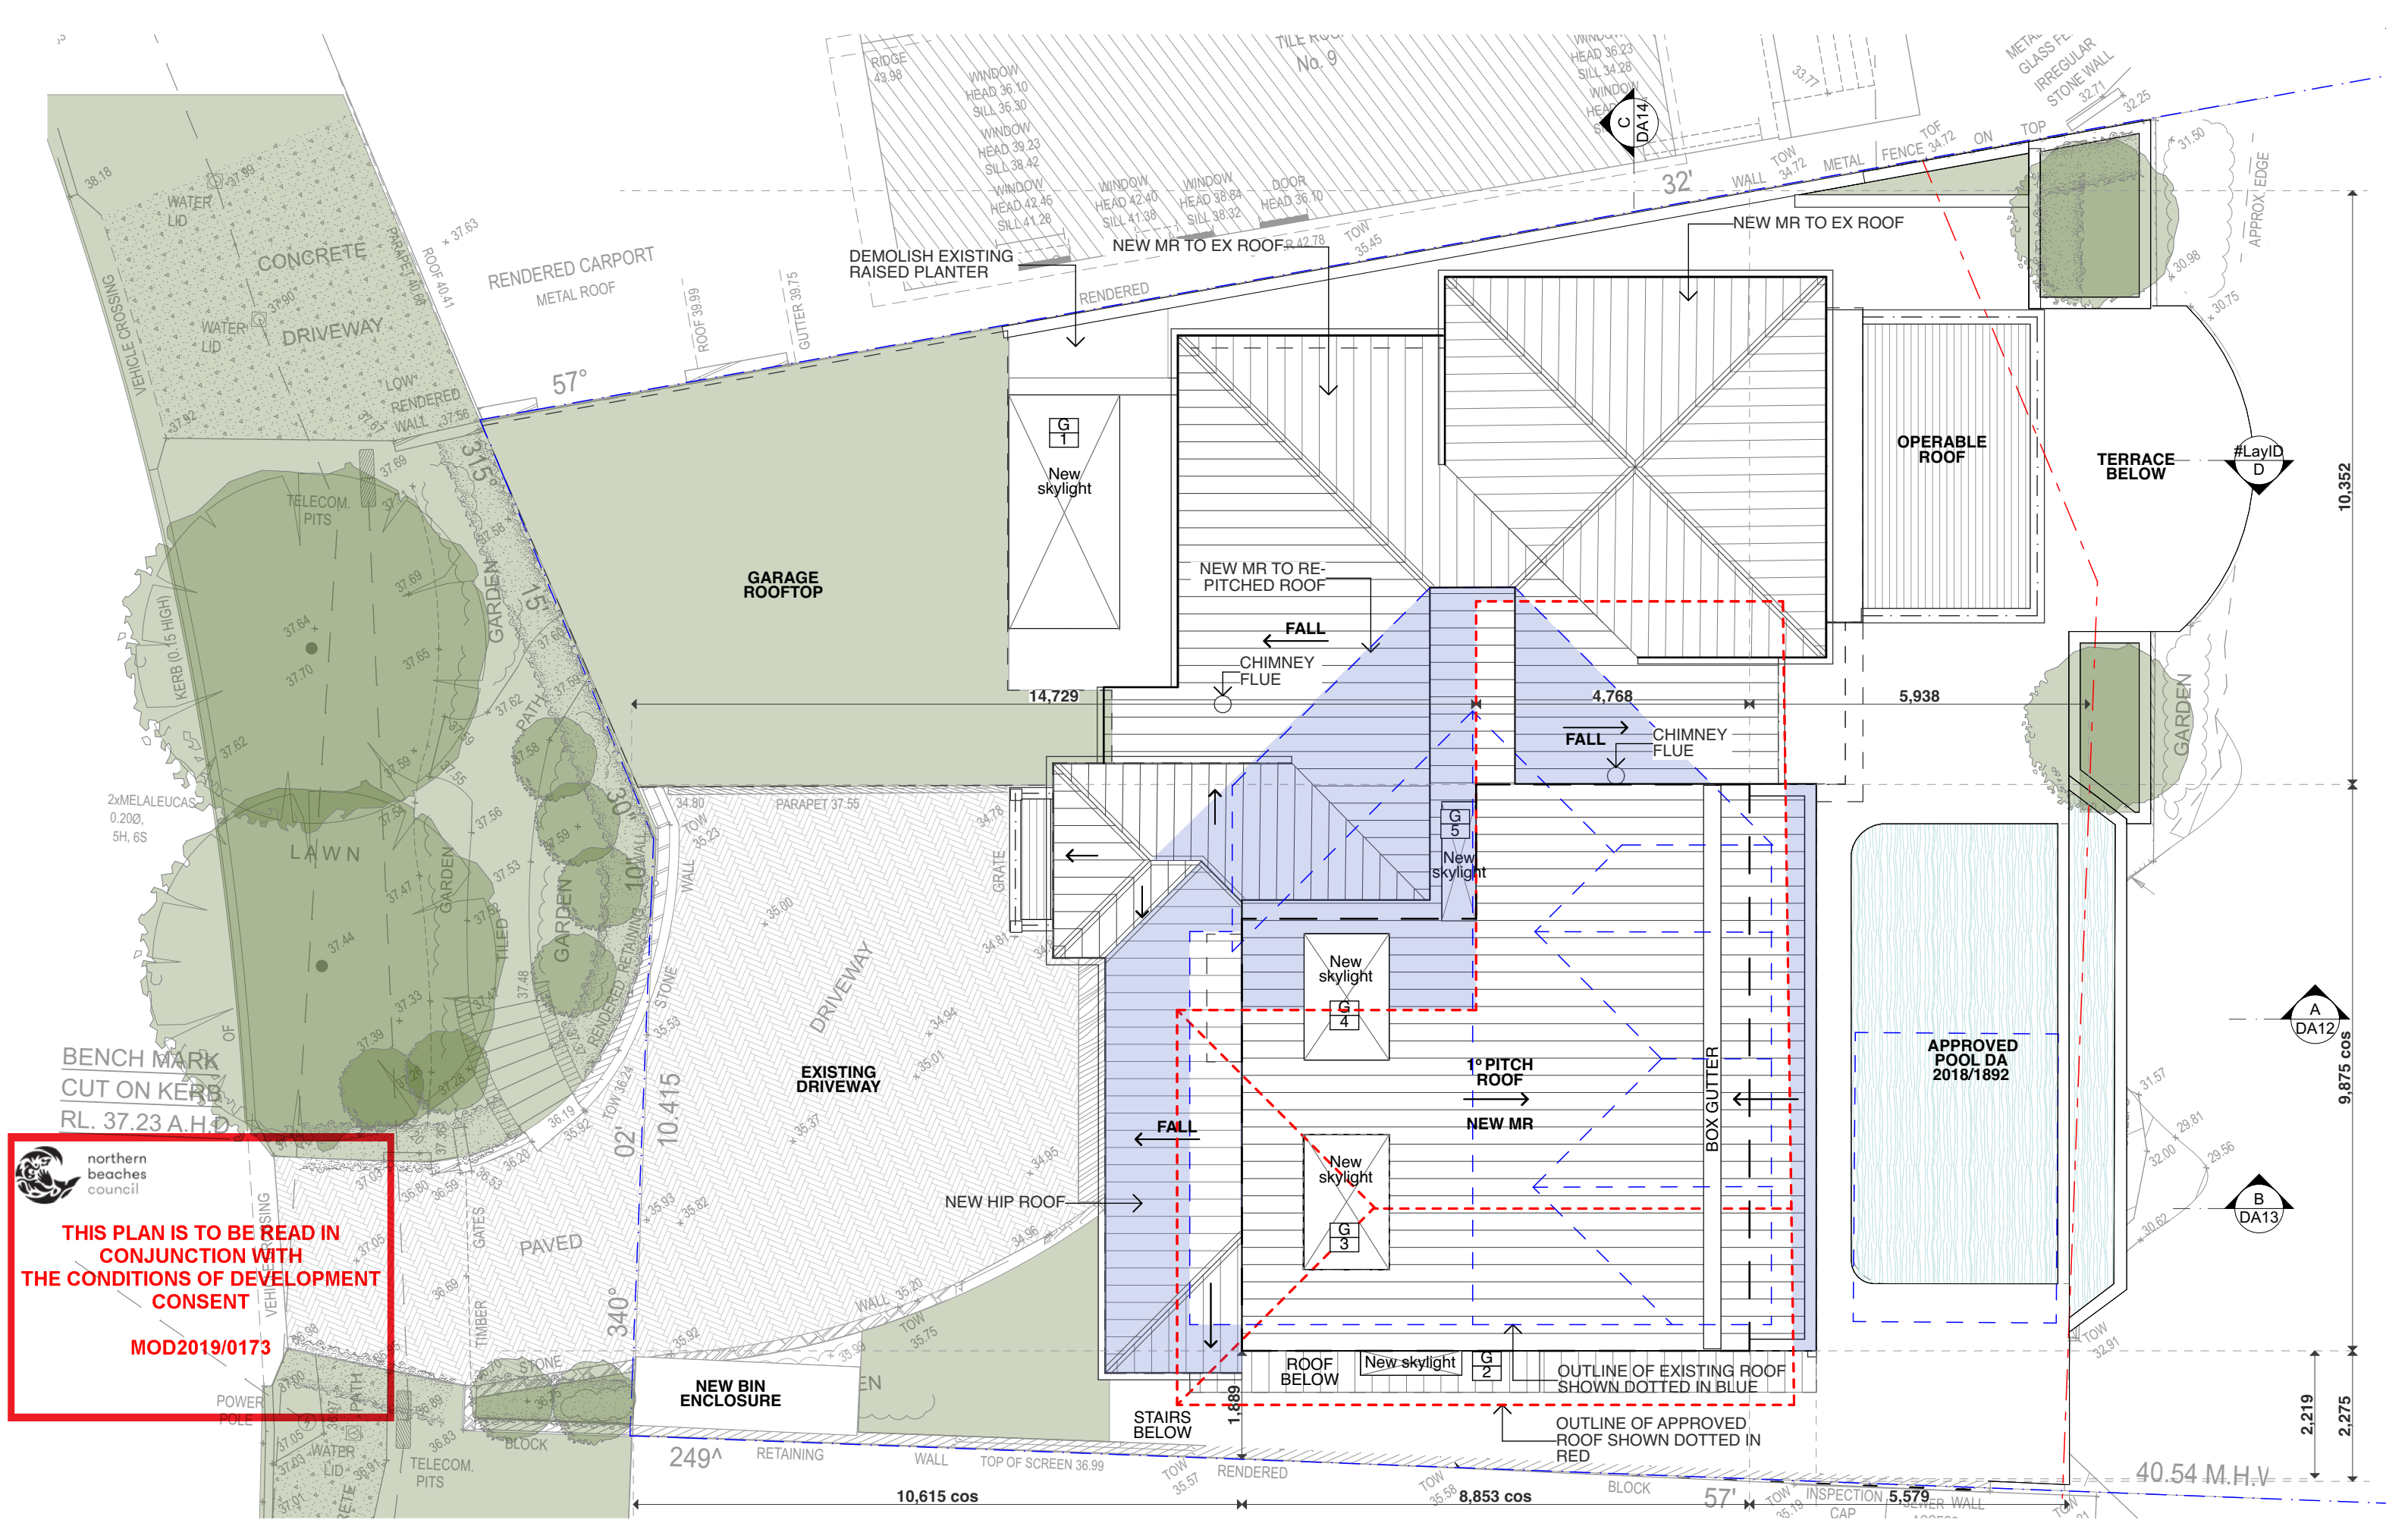

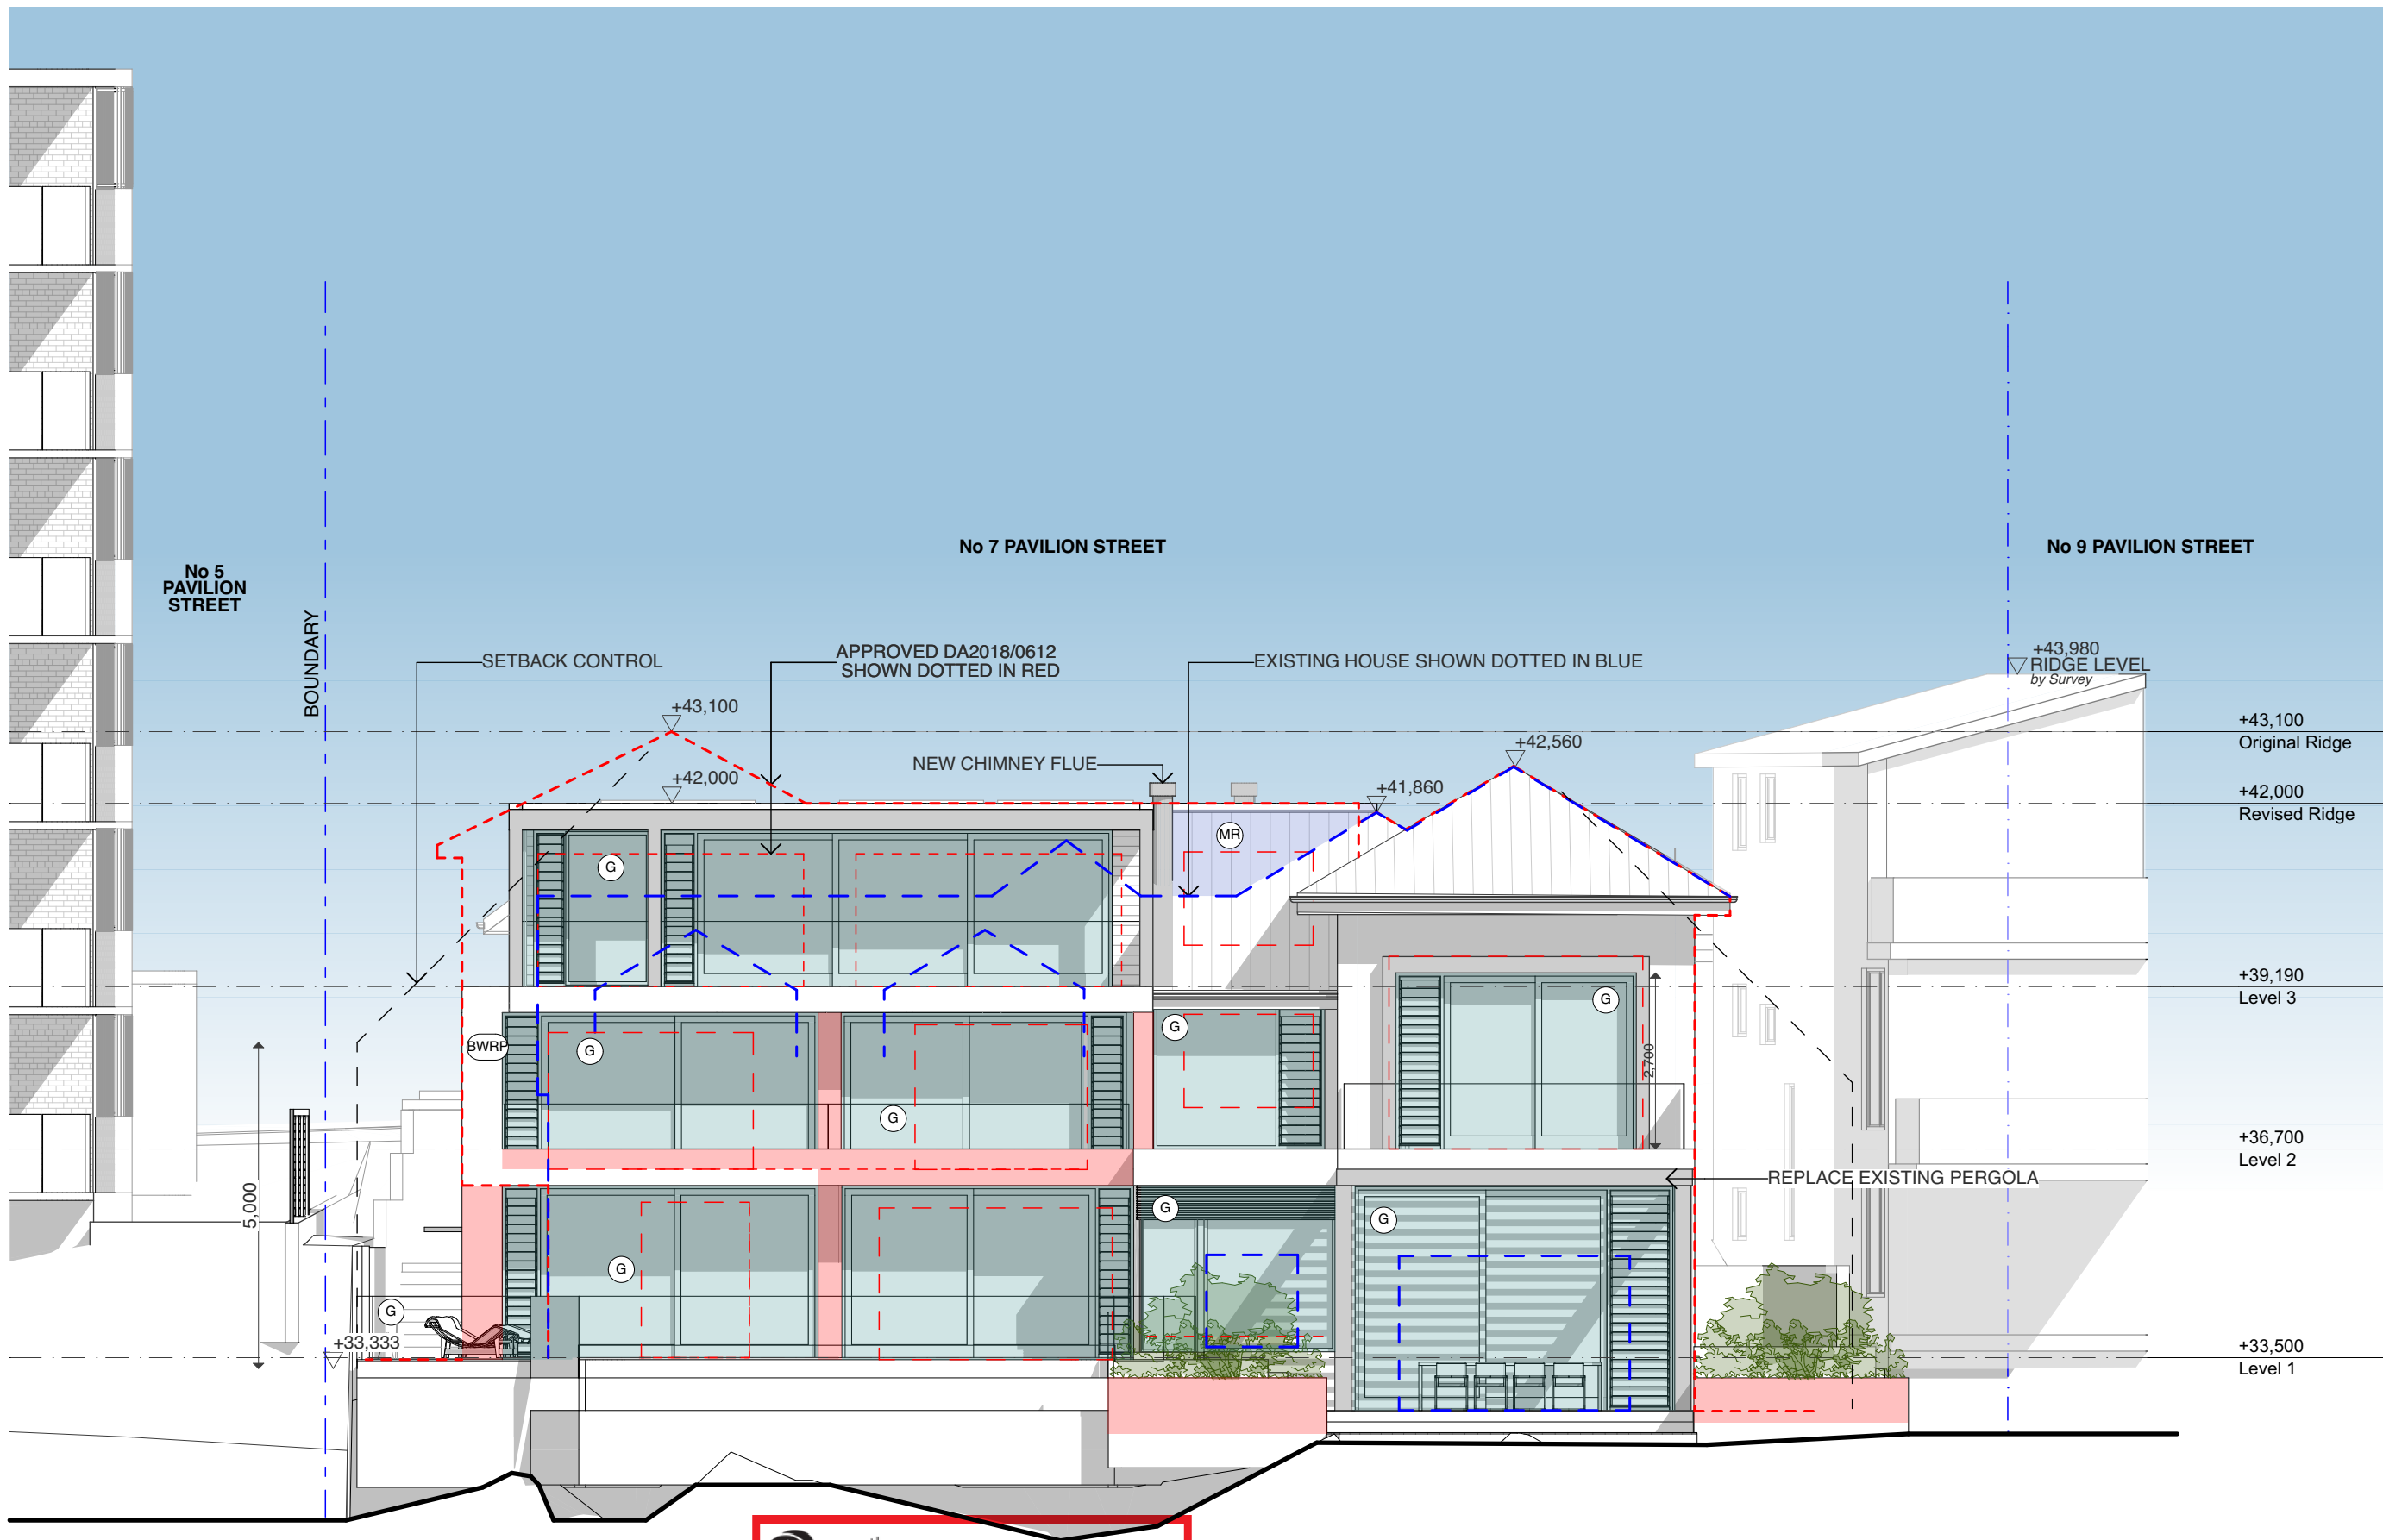

 northern
beaches
council

**THIS PLAN IS TO BE READ IN
CONJUNCTION WITH
THE CONDITIONS OF DEVELOPMENT
CONSENT**

MOD2019/0173

• Any discrepancies to be brought to Architect's attention
• Use figure dimensions in preference to scaling
• Only scale under direction from Architect
• Builder to examine site and verify conditions and dimensions
• This drawing remains the property of the Architect
• Client is granted conditional licence to use the drawings
• Transfer of the licence is prohibited
• Architect reserves the right to terminate the licence
• Electronic data transfer should be scanned for viruses before use
• Any loss or damage (including consequential damage) caused to the recipient of electronic data, by its direct or indirect use, is not the liability of the Architect
• Refer to hard copies for accuracy of electronic data
• Copyright reserved by the Architect

revisions			notes
no.	date	description	
A	15/4/19	Section 4.55 Issue	

file: OPQ6.2-190410 Section 4.55.pln
print date & time: 15/4/19@7:15 pm

**C O R B E N
A R C H I T E C T S**


PO Box 1021 Neutral Bay NSW 2089
P 02 9904 1844 F 02 9904 1855
mail@corben.com.au www.corben.com.au

project O'Leary House
address 7 Pavilion Street
Queenscliff NSW
client Megan O'Leary

title East Elevation
issue Section 4.55 Issue

job no. OPQ
drawn AK
checked AK
scale 1:100
@A3

dwg no. DA07
revision
A

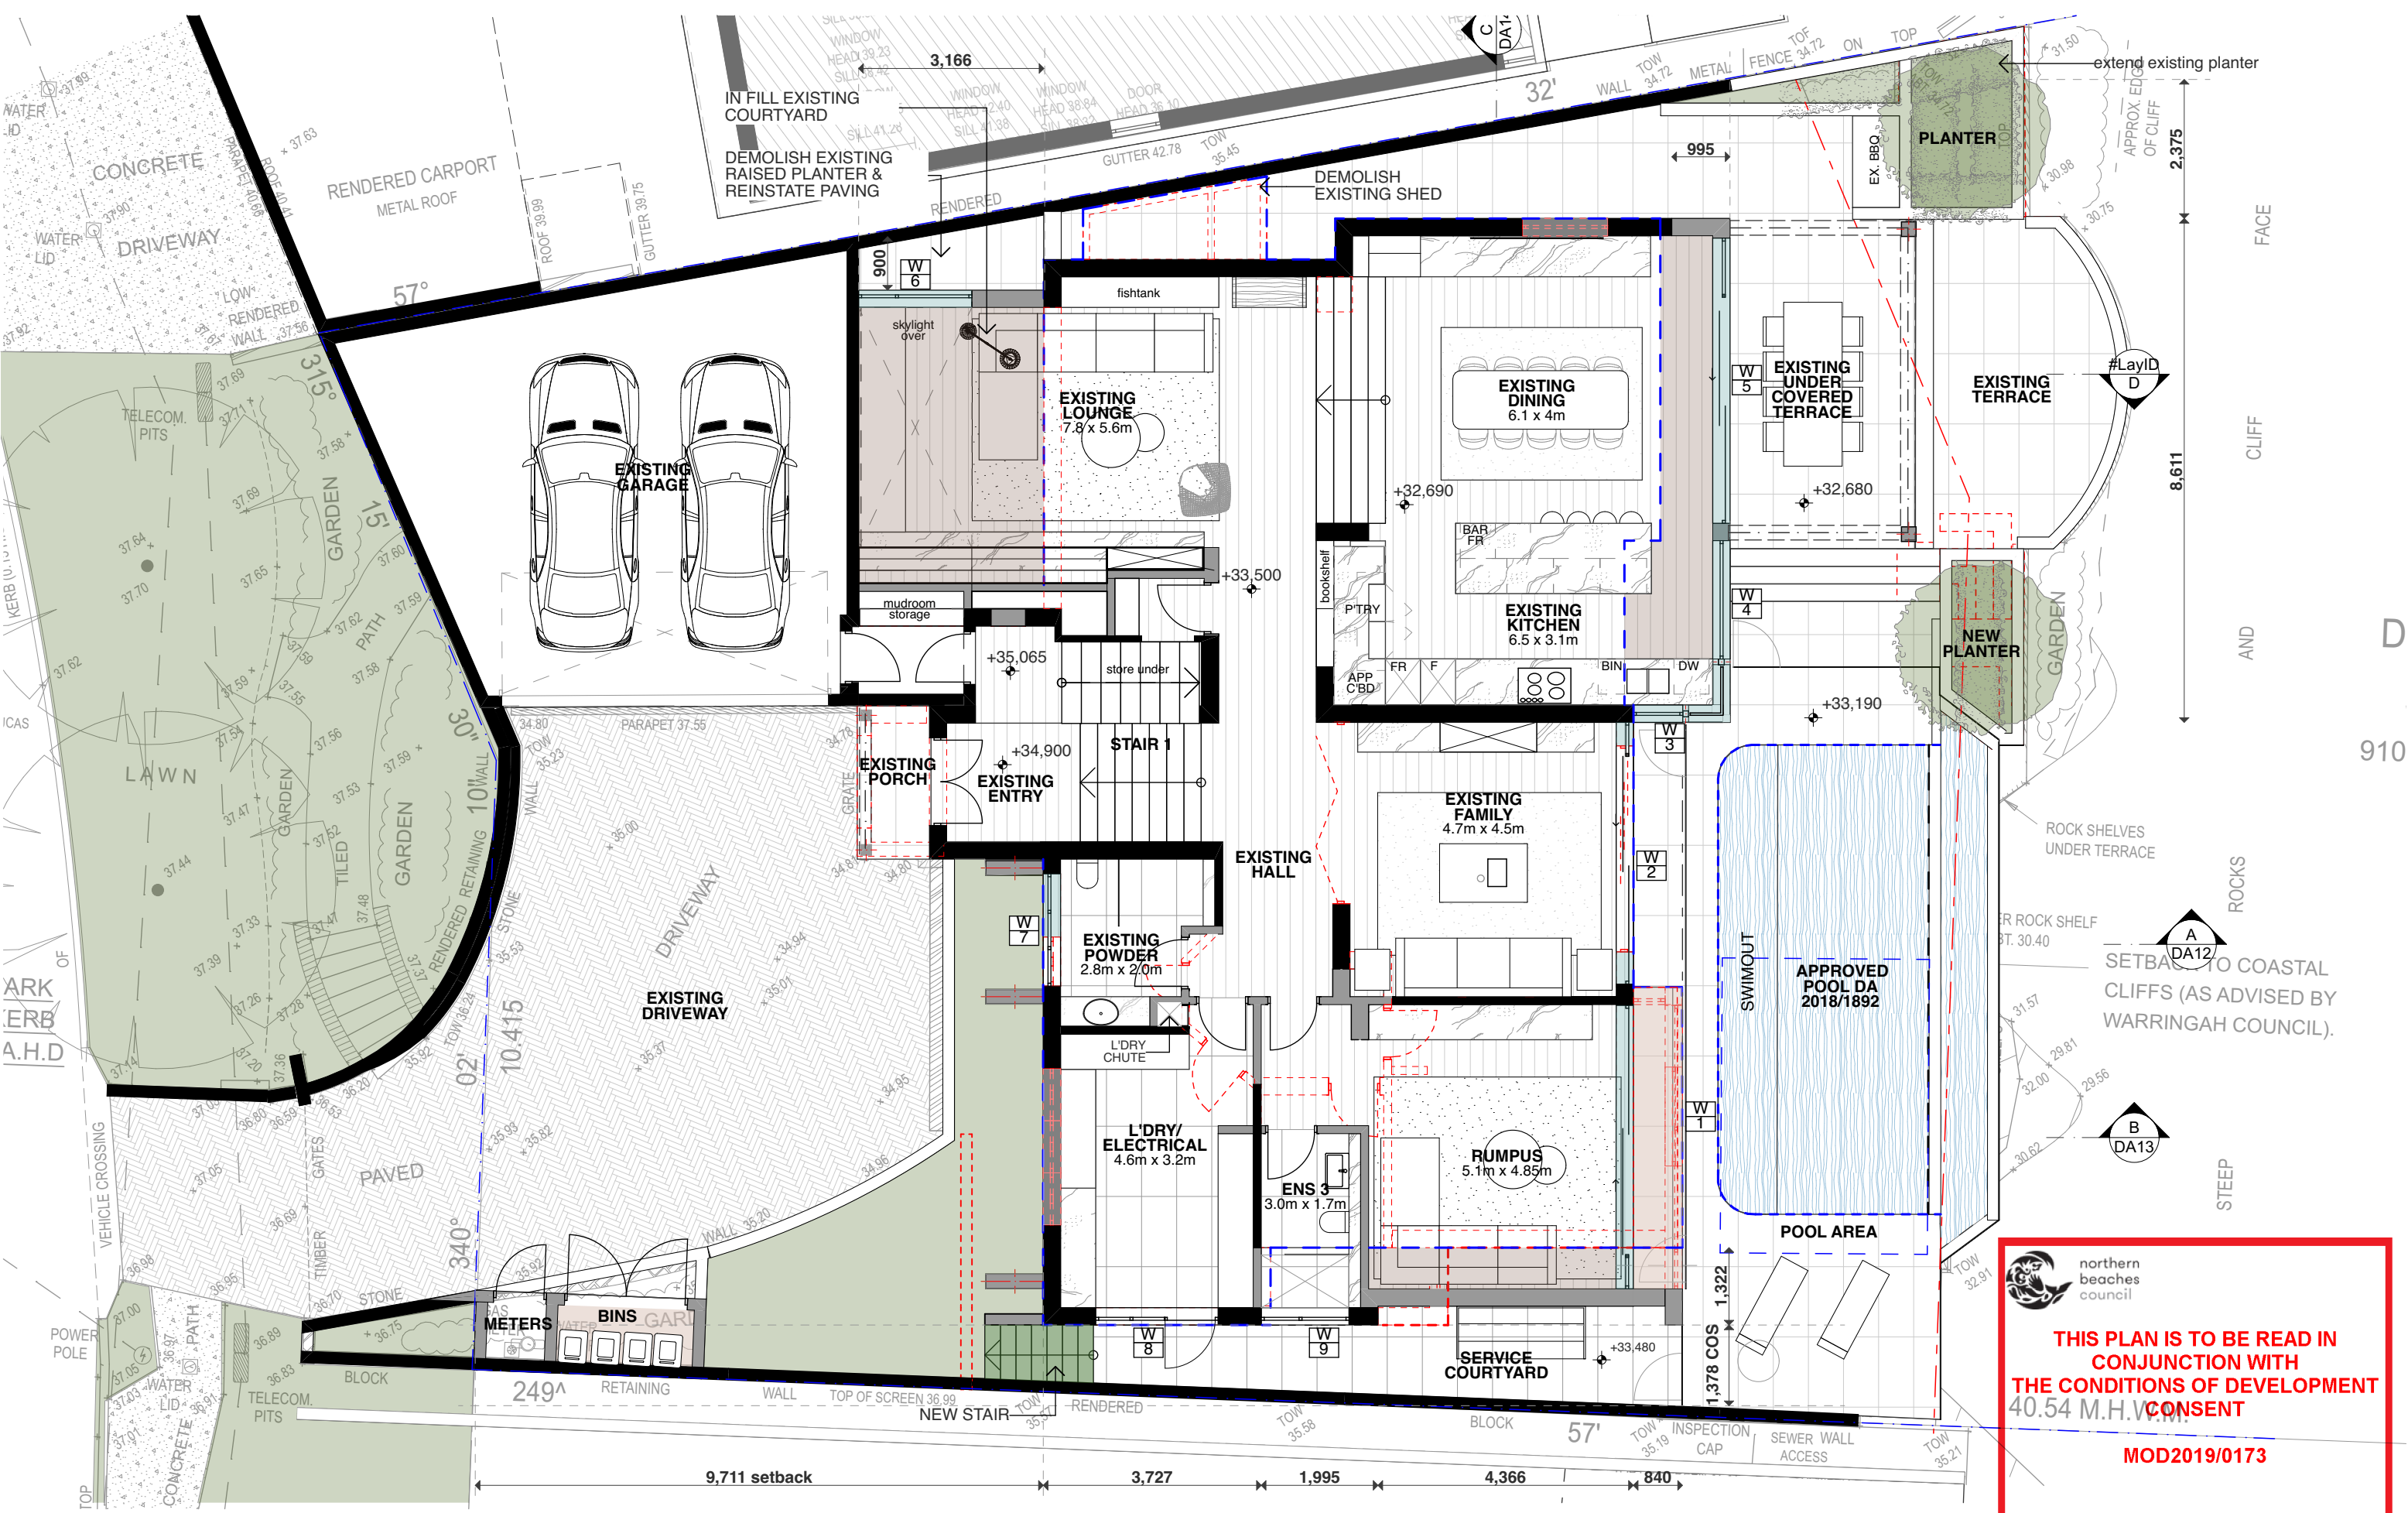

Any discrepancies to be brought to Architect's attention

Use figure dimensions in preference to scaling

Only scale under direction from Architect

Builder to examine site and verify conditions and dimensions

This drawing remains the property of the Architect

Client is granted conditional licence to use the drawings

Transfer of the licence is prohibited

Architect reserves the right to terminate the licence

Electronic data transfer should be scanned for viruses before use

Any loss or damage (including consequential damage) caused to the recipient of electronic data, by its direct or indirect use, is not the liability of the Architect

Refer to hard copies for accuracy of electronic data

Copyright reserved by the Architect

revisions		
no.	date	description
A	15/4/19	Section 4.55 Issue
C	30/5/19	Revised S4.55-Foliage Deleted

notes

Wall Legend

Existing & Approved Walls

Proposed New Walls


Demolished Existing & Approved Walls

file: OPQ6.2-190530 Section 4.55 Revised V3.pln
print date & time: 30/5/19@6:55 pm

CORBIEN ARCHITECTS

PO Box 1021 Neutral Bay NSW 2089
P 02 9904 1844 F 02 9904 1855
mail@corbien.com.au www.corbien.com.au

project	O'Leary House	title	Level 1	job no.	OPQ	dwg no.	DA04
address	7 Pavilion Street Queenscliff NSW	issue	Section 4.55 Issue	drawn	AK	revision	
client	Megan O'Leary			checked	AK		
				scale	1:100 @A3		C

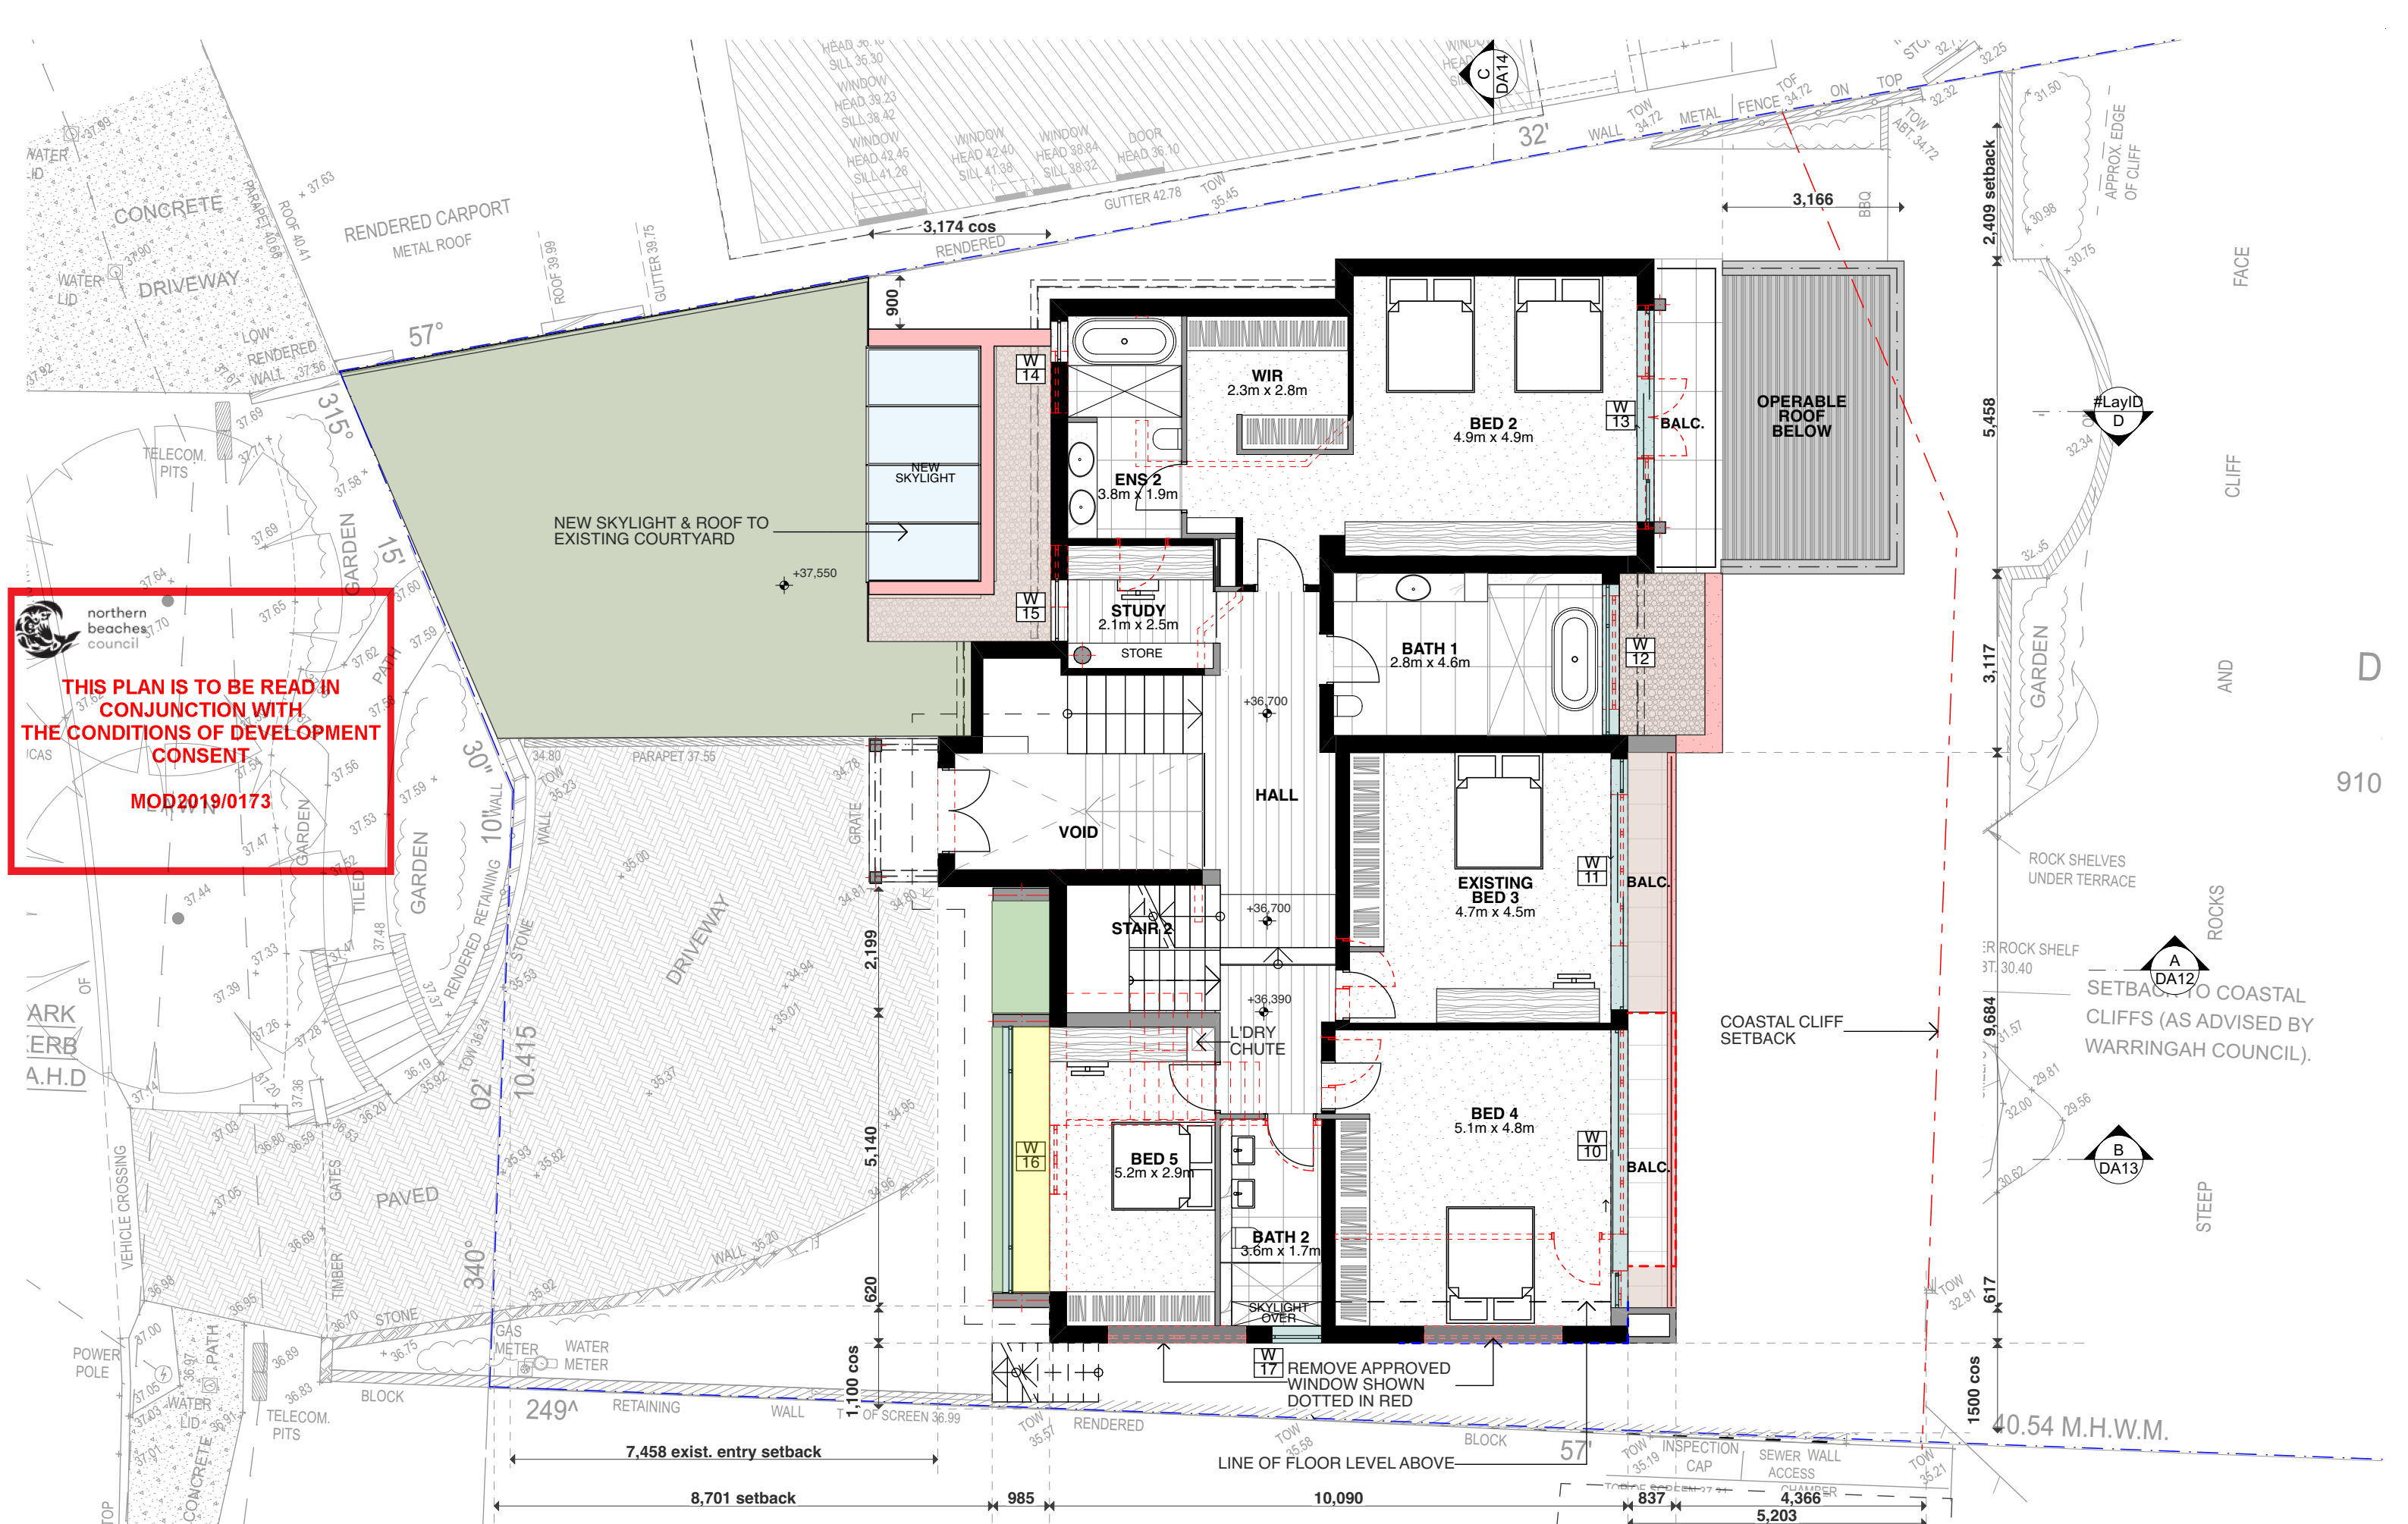

Any discrepancies to be brought to Architect's attention
Use figure dimensions in preference to scaling
Only scale under direction from Architect
Builder to examine site and verify conditions and dimensions
This drawing remains the property of the Architect
Client is granted conditional licence to use the drawings
Transfer of the licence is prohibited
Architect reserves the right to terminate the licence
Electronic data transfer should be scanned for viruses before use
Any loss or damage (including consequential damage) caused to the recipient of electronic data, by its direct or indirect use, is not the liability of the Architect
Refer to hard copies for accuracy of electronic data
Copyright reserved by the Architect

revisions		
no.	date	description
A	15/4/19	Section 4.55 Issue
C	30/5/19	Revised S4.55-Foliage Deleted

notes	
Wall Legend	
	Existing & Approved Walls
	Proposed New Walls
	Demolished Existing & Approved Walls
file: OPQ6.2-190530 Section 4.55 Revised V3.pln print date & time: 30/5/19@6:55 pm	


CORBEN ARCHITECTS

PO Box 1021 Neutral Bay NSW 2089
P 02 9904 1844 F 02 9904 1855
mail@corben.com.au www.corben.com.au

project	O'Leary House
address	7 Pavilion Street Queenscliff NSW
client	Megan O'Leary

title	Level 2
issue	Section 4.55 Issue

job no.	OPQ	dwg no.
drawn	AK	DA05
checked	AK	revision
scale	1:100 @A3	C

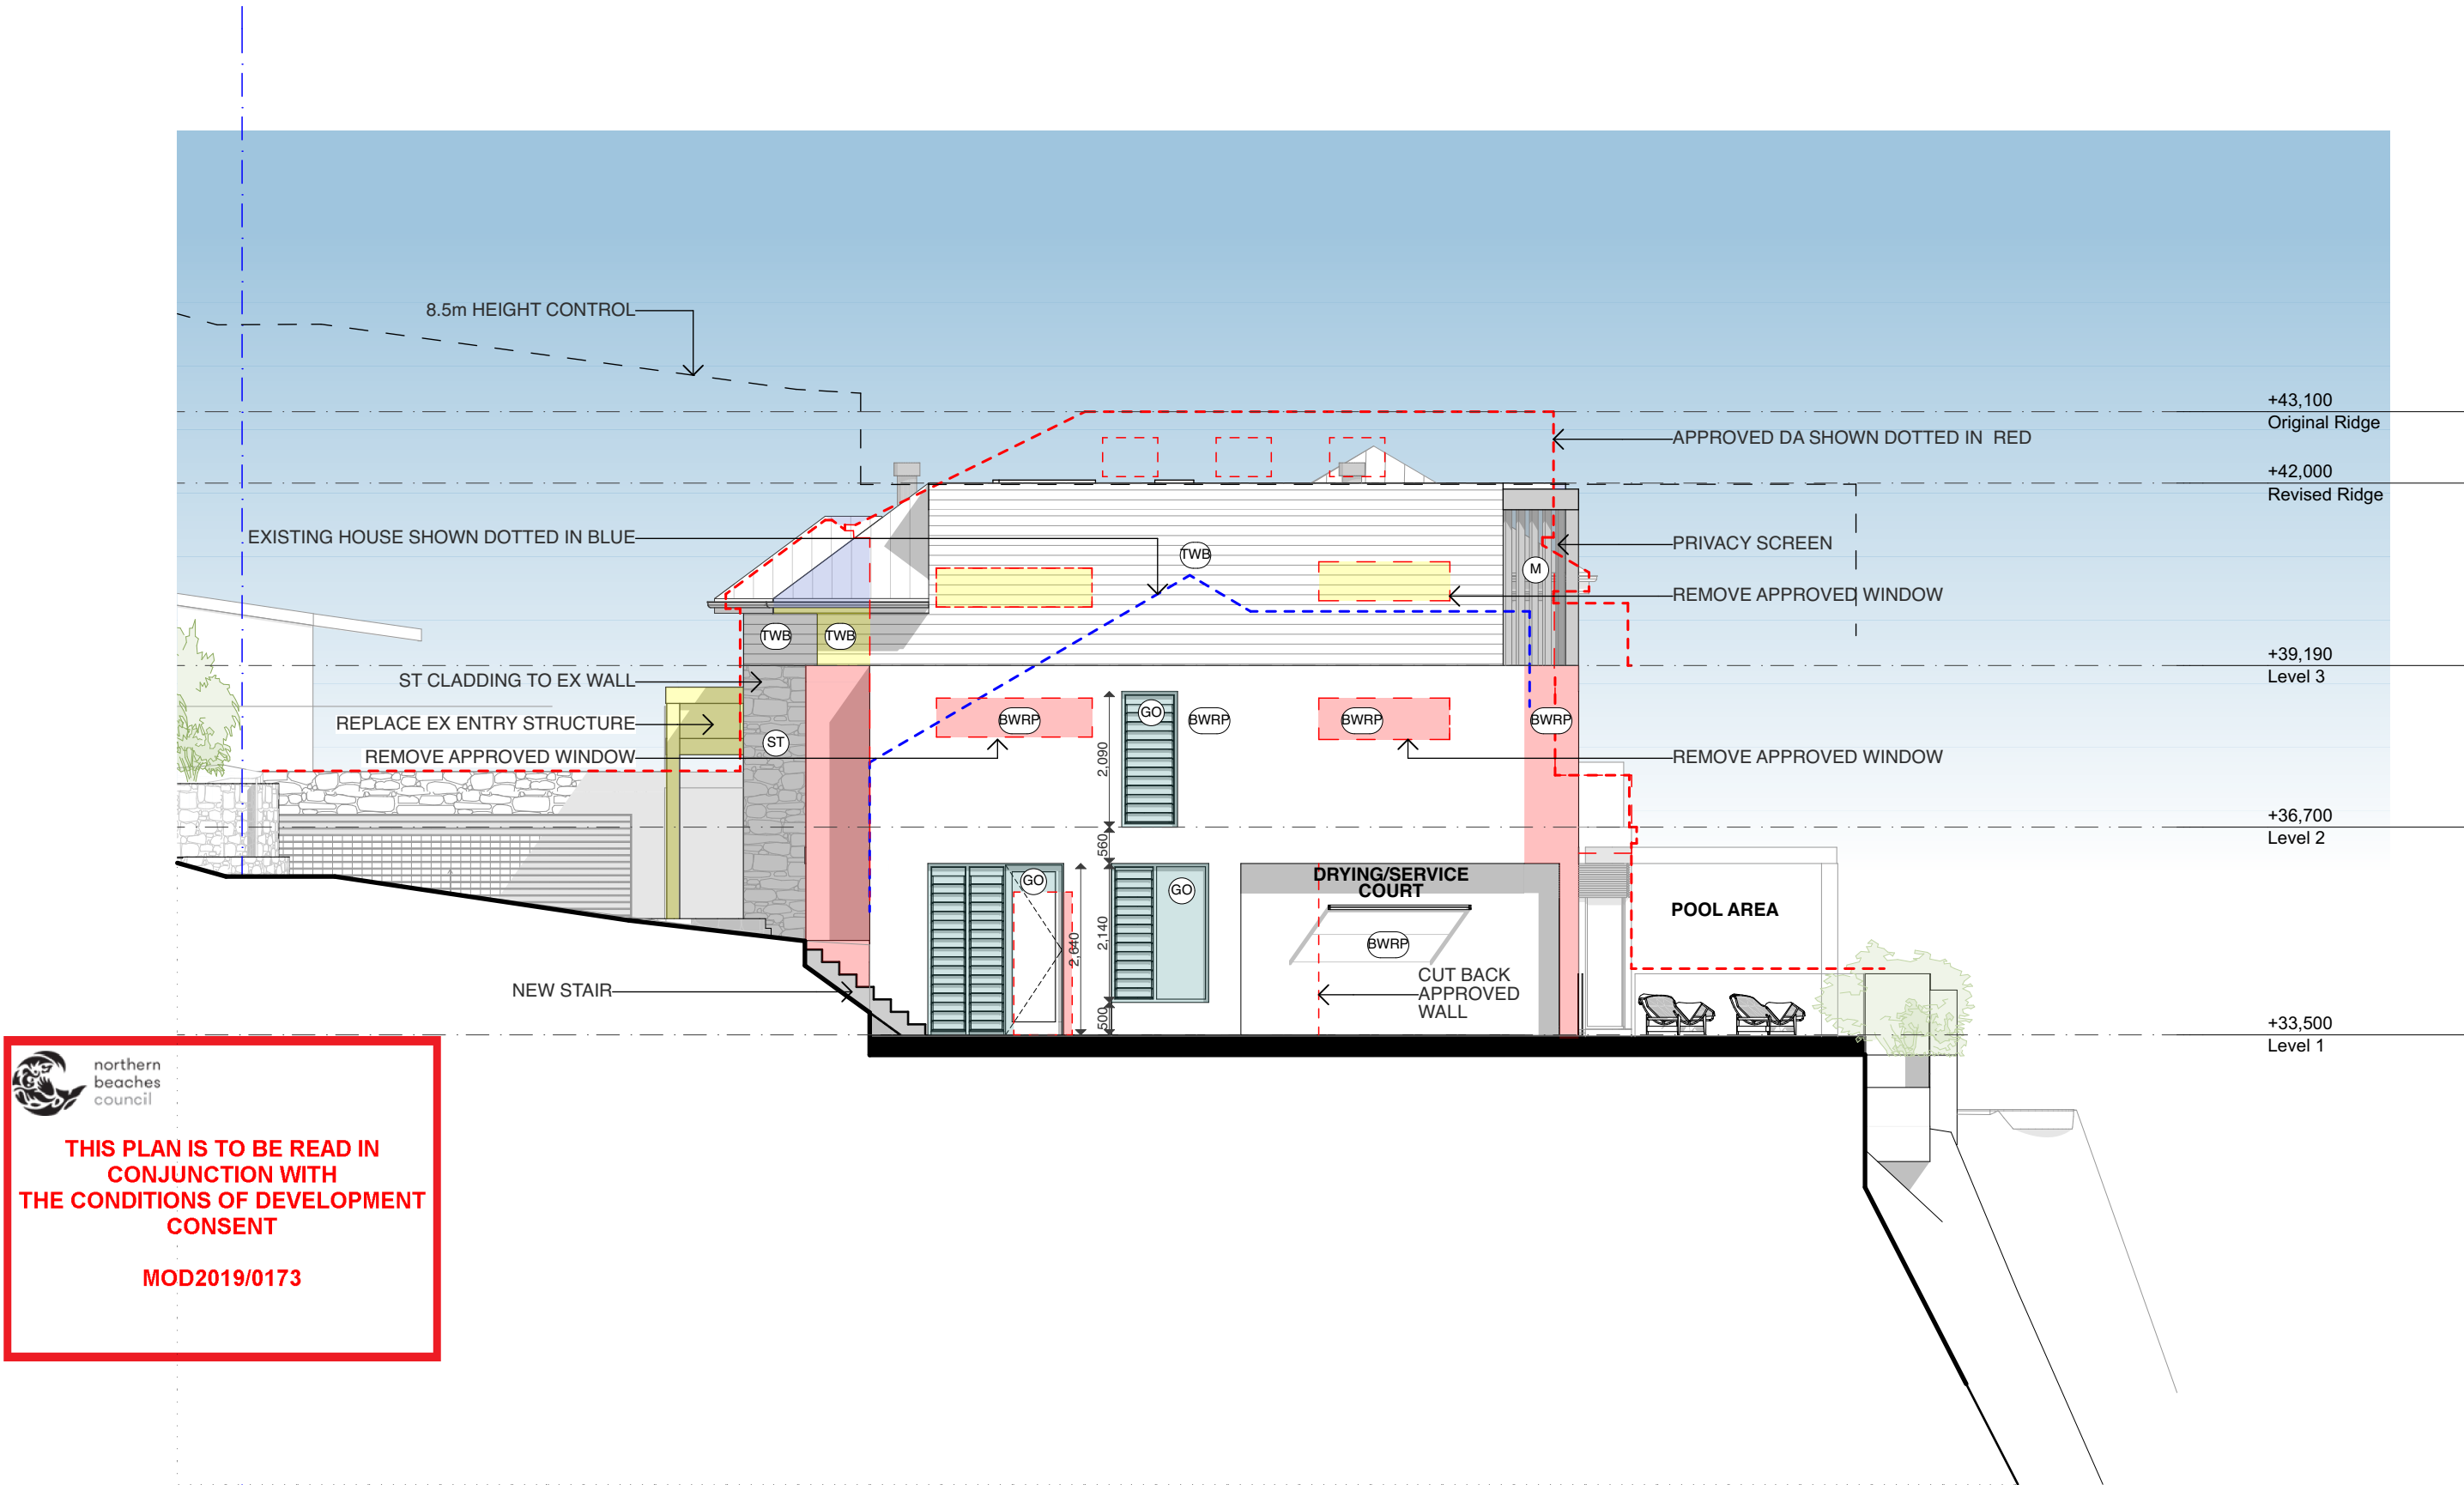

Any discrepancies to be brought to Architect's attention
Use figure dimensions in preference to scaling
Only scale under direction from Architect
Builder to examine site and verify conditions and dimensions
This drawing remains the property of the Architect
Client is granted conditional licence to use the drawings
Transfer of the licence is prohibited
Architect reserves the right to terminate the licence
Electronic data transfer should be scanned for viruses before use
Any loss or damage (including consequential damage) caused to the recipient of electronic data, by its direct or indirect use, is not the liability of the Architect
Refer to hard copies for accuracy of electronic data
Copyright reserved by the Architect

revisions		
no.	date	description
A	15/4/19	Section 4.55 Issue
C	30/5/19	Revised S4.55-Foliage Deleted

notes

file: OPQ6.2-190530 Section 4.55 Revised V3.pln
print date & time: 30/5/19@6:55 pm

C O R B E N
A R C H I T E C T S

PO Box 1021 Neutral Bay NSW 2089
P 02 9904 1844 F 02 9904 1855
mail@corben.com.au www.corben.com.au

project O'Leary House

address 7 Pavilion Street
Queenscliff NSW

client Megan O'Leary

title South Elevation

issue Section 4.55 Issue

job no. OPQ


drawn AK

checked AK

scale 1:100
@A3

dwg no. DA08

revision C

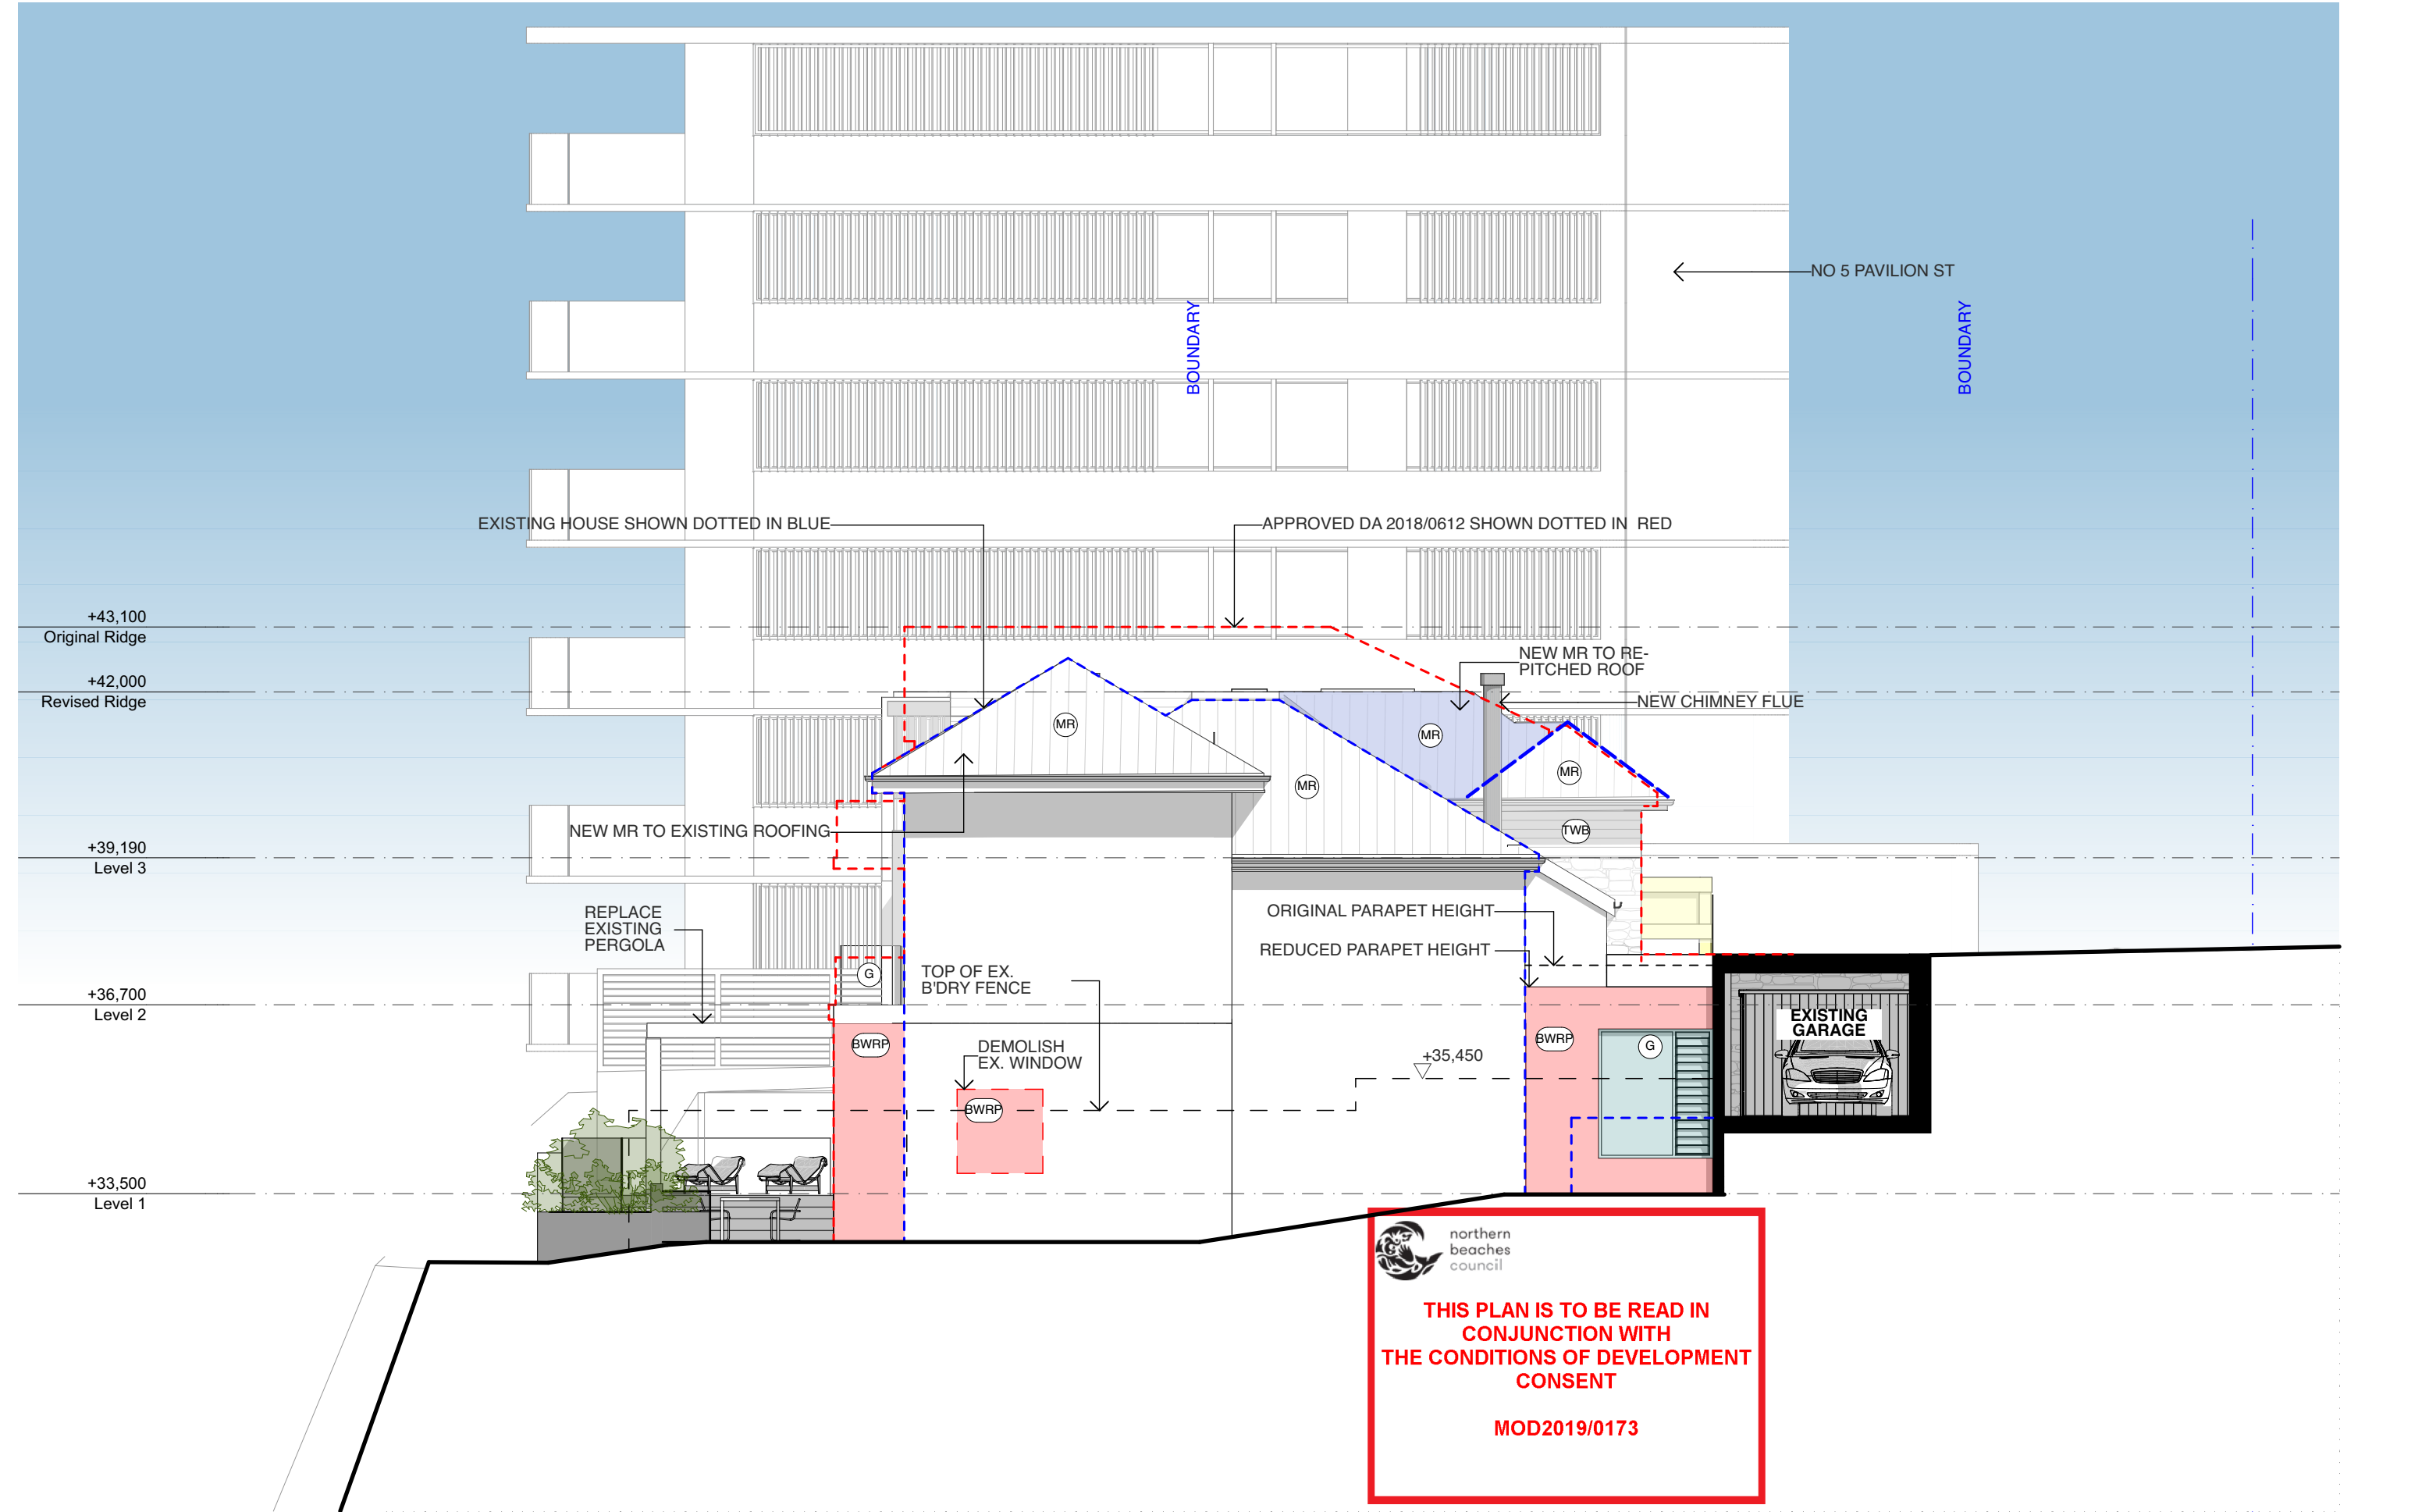

• Any discrepancies to be brought to Architect's attention
• Use figure dimensions in preference to scaling
• Only scale under direction from Architect
• Builder to examine site and verify conditions and dimensions
• This drawing remains the property of the Architect
• Client is granted conditional licence to use the drawings
• Transfer of the licence is prohibited
• Architect reserves the right to terminate the licence
• Electronic data transfer should be scanned for viruses before use
• Any loss or damage (including consequential damage) caused to the recipient of electronic data, by its direct or indirect use, is not the liability of the Architect
• Refer to hard copies for accuracy of electronic data
• Copyright reserved by the Architect

revisions		
no.	date	description
A	15/4/19	Section 4.55 Issue
B	9/5/19	Amended Parapet-North Elevation
C	30/5/19	Revised S4.55-Foliage Deleted

notes

file: OPQ6.2-190530 Section 4.55 Revised V3.pln
print date & time: 30/5/19@6:55 pm

C O R B E N
A R C H I T E C T S

PO Box 1021 Neutral Bay NSW 2089
P 02 9904 1844 F 02 9904 1855
mail@corben.com.au www.corben.com.au

project O'Leary House

address 7 Pavilion Street
Queenscliff NSW

client Megan O'Leary

title North Elevation

issue Section 4.55 Issue

job no. OPQ

drawn AK


checked AK

scale 1:100
@A3

dwg no. DA11

revision

C

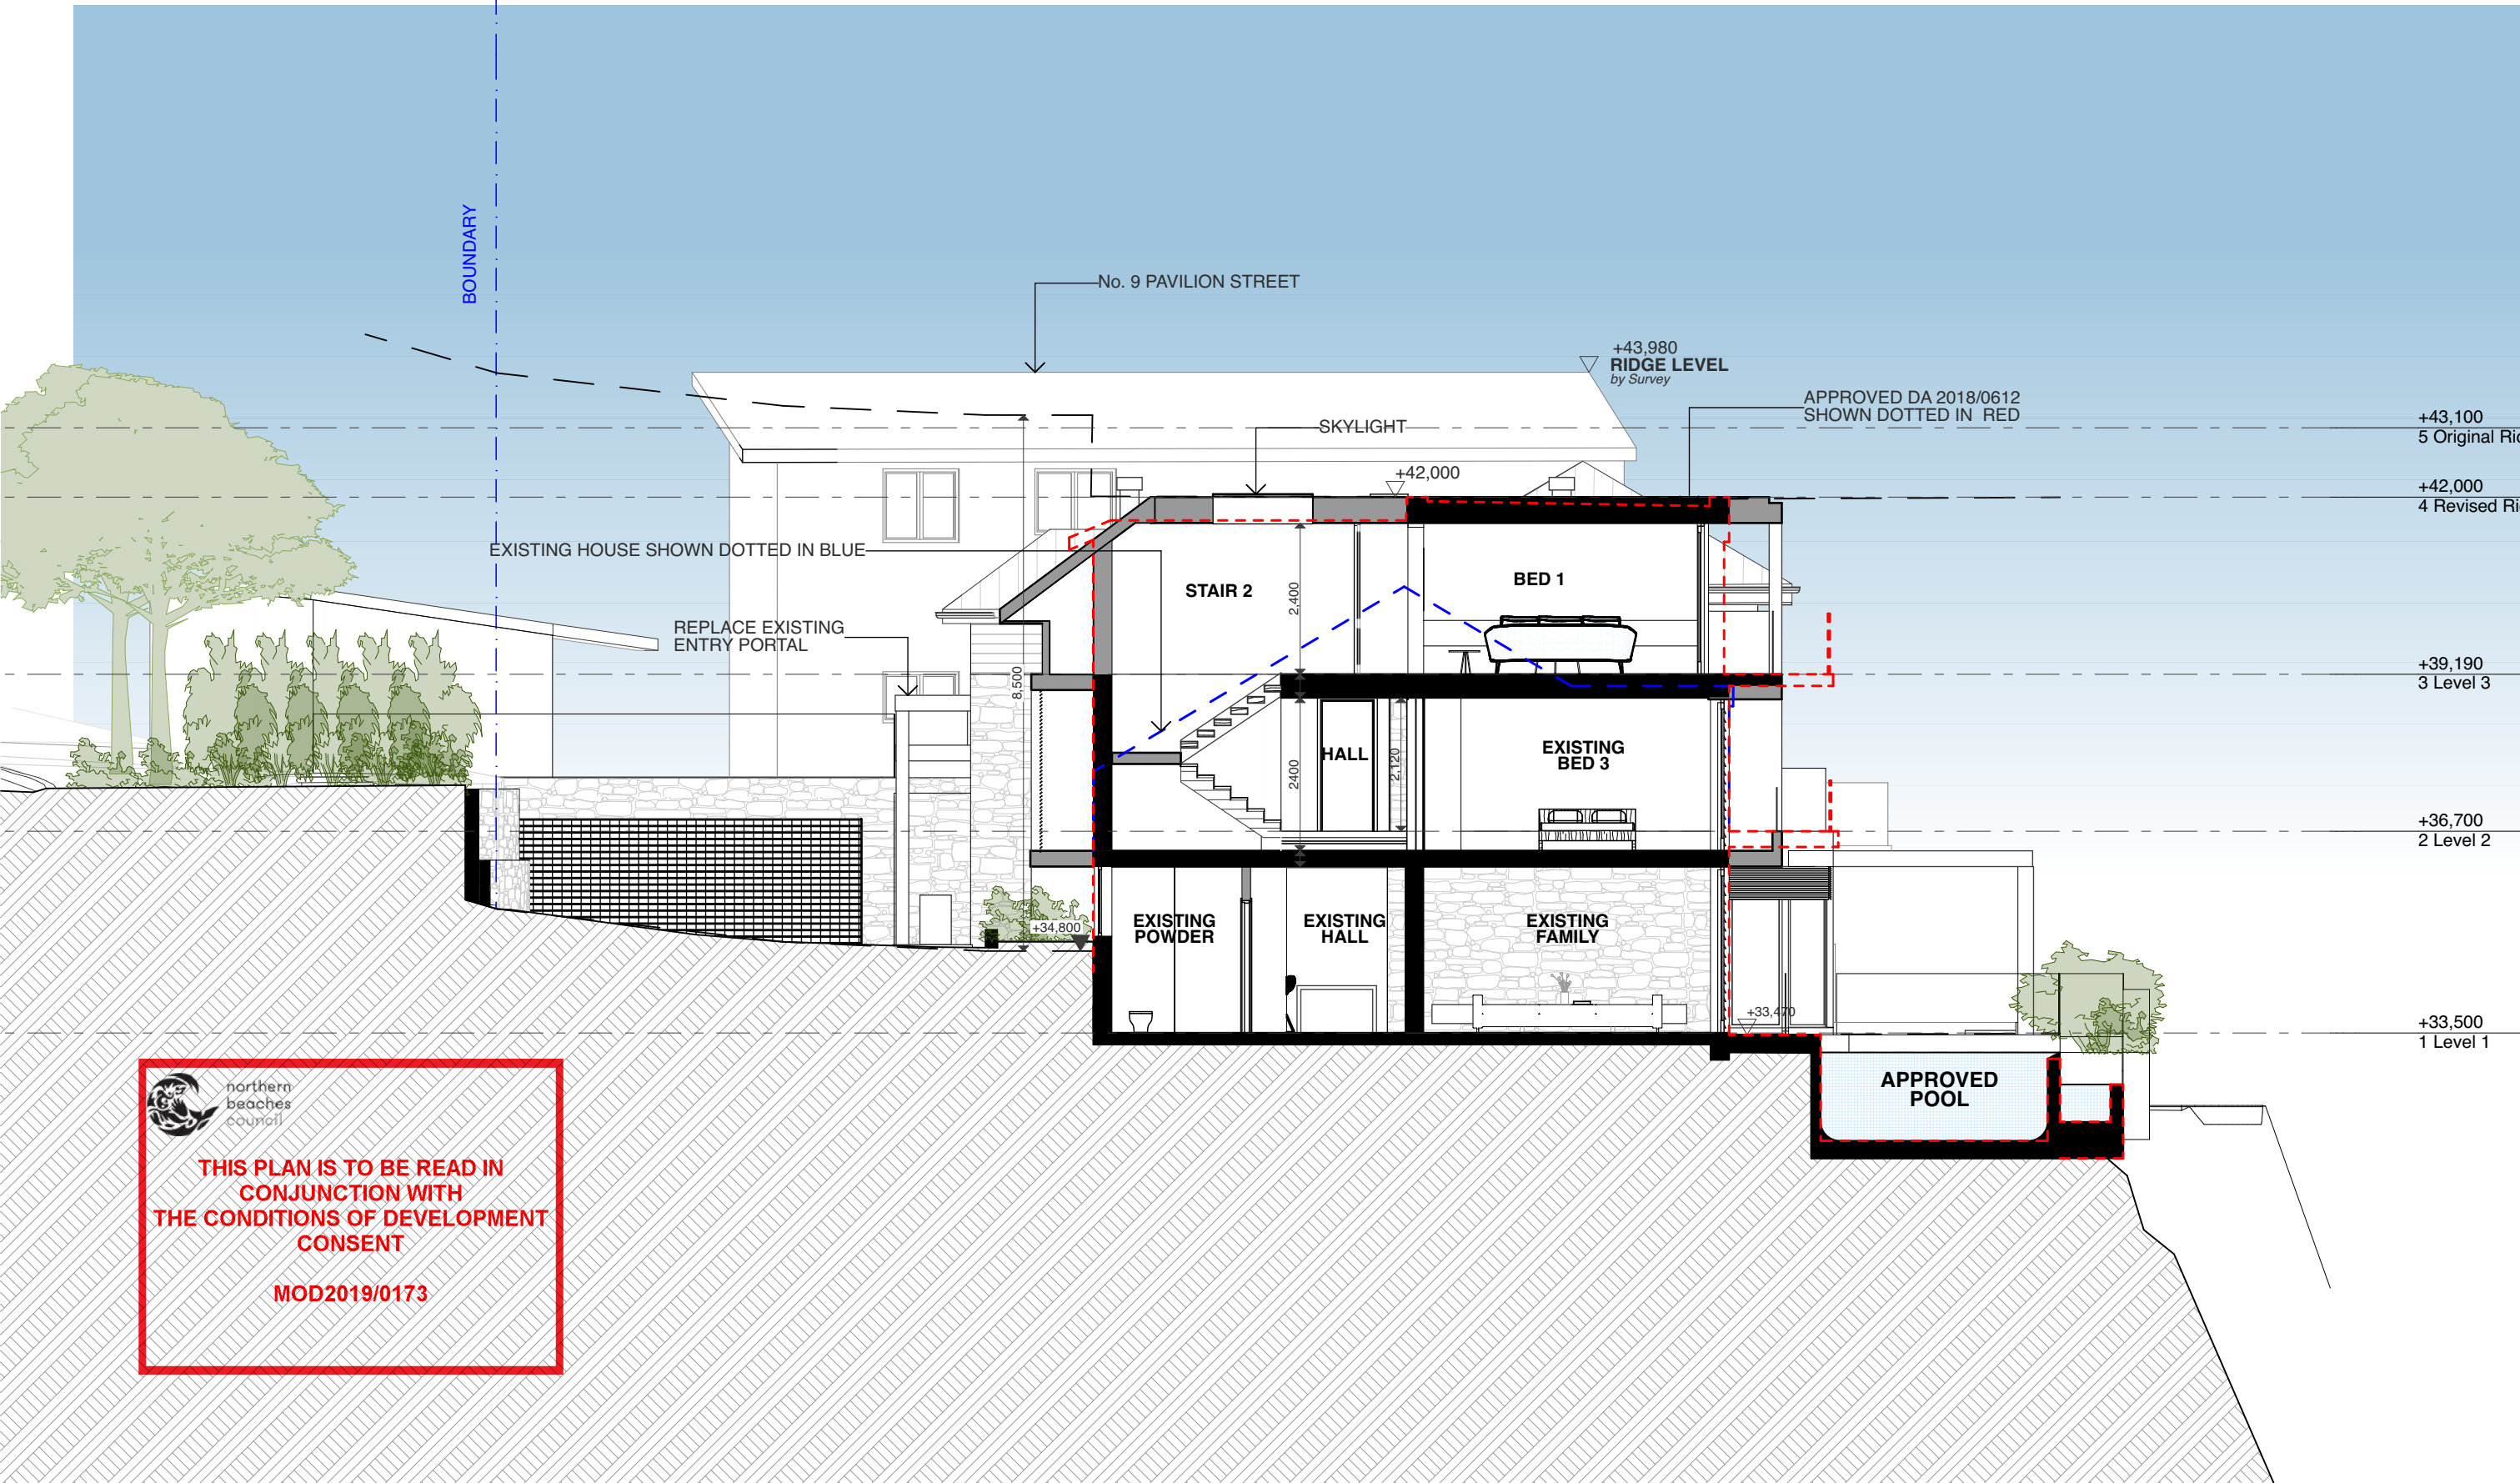

• Any discrepancies to be brought to Architect's attention
• Use figure dimensions in preference to scaling
• Only scale under direction from Architect
• Builder to examine site and verify conditions and dimensions
• This drawing remains the property of the Architect
• Client is granted conditional licence to use the drawings
• Transfer of the licence is prohibited
• Architect reserves the right to terminate the licence
• Electronic data transfer should be scanned for viruses before use
• Any loss or damage (including consequential damage) caused to the recipient of electronic data, by its direct or indirect use, is not the liability of the Architect
• Refer to hard copies for accuracy of electronic data
• Copyright reserved by the Architect

revisions		
no.	date	description
A	15/4/19	Section 4.55 Issue
C	30/5/19	Revised S4.55-Foliage Deleted

notes
Wall Legend
Existing & Approved Walls
Proposed New Walls
Demolished Existing & Approved Walls
file: OPQ6.2-190530 Section 4.55 Revised V3.pln
print date & time: 30/5/19@6:55 pm


C O R B E N
A R C H I T E C T S
PO Box 1021 Neutral Bay NSW 2089
P 02 9904 1844 F 02 9904 1855
mail@corben.com.au www.corben.com.au

project O'Leary House
address 7 Pavilion Street Queenscliff NSW
client Megan O'Leary

title Section A
issue Section 4.55 Issue

job no. OPQ
drawn AK
checked AK
scale 1:100 @A3

dwg no. DA12
revision
C

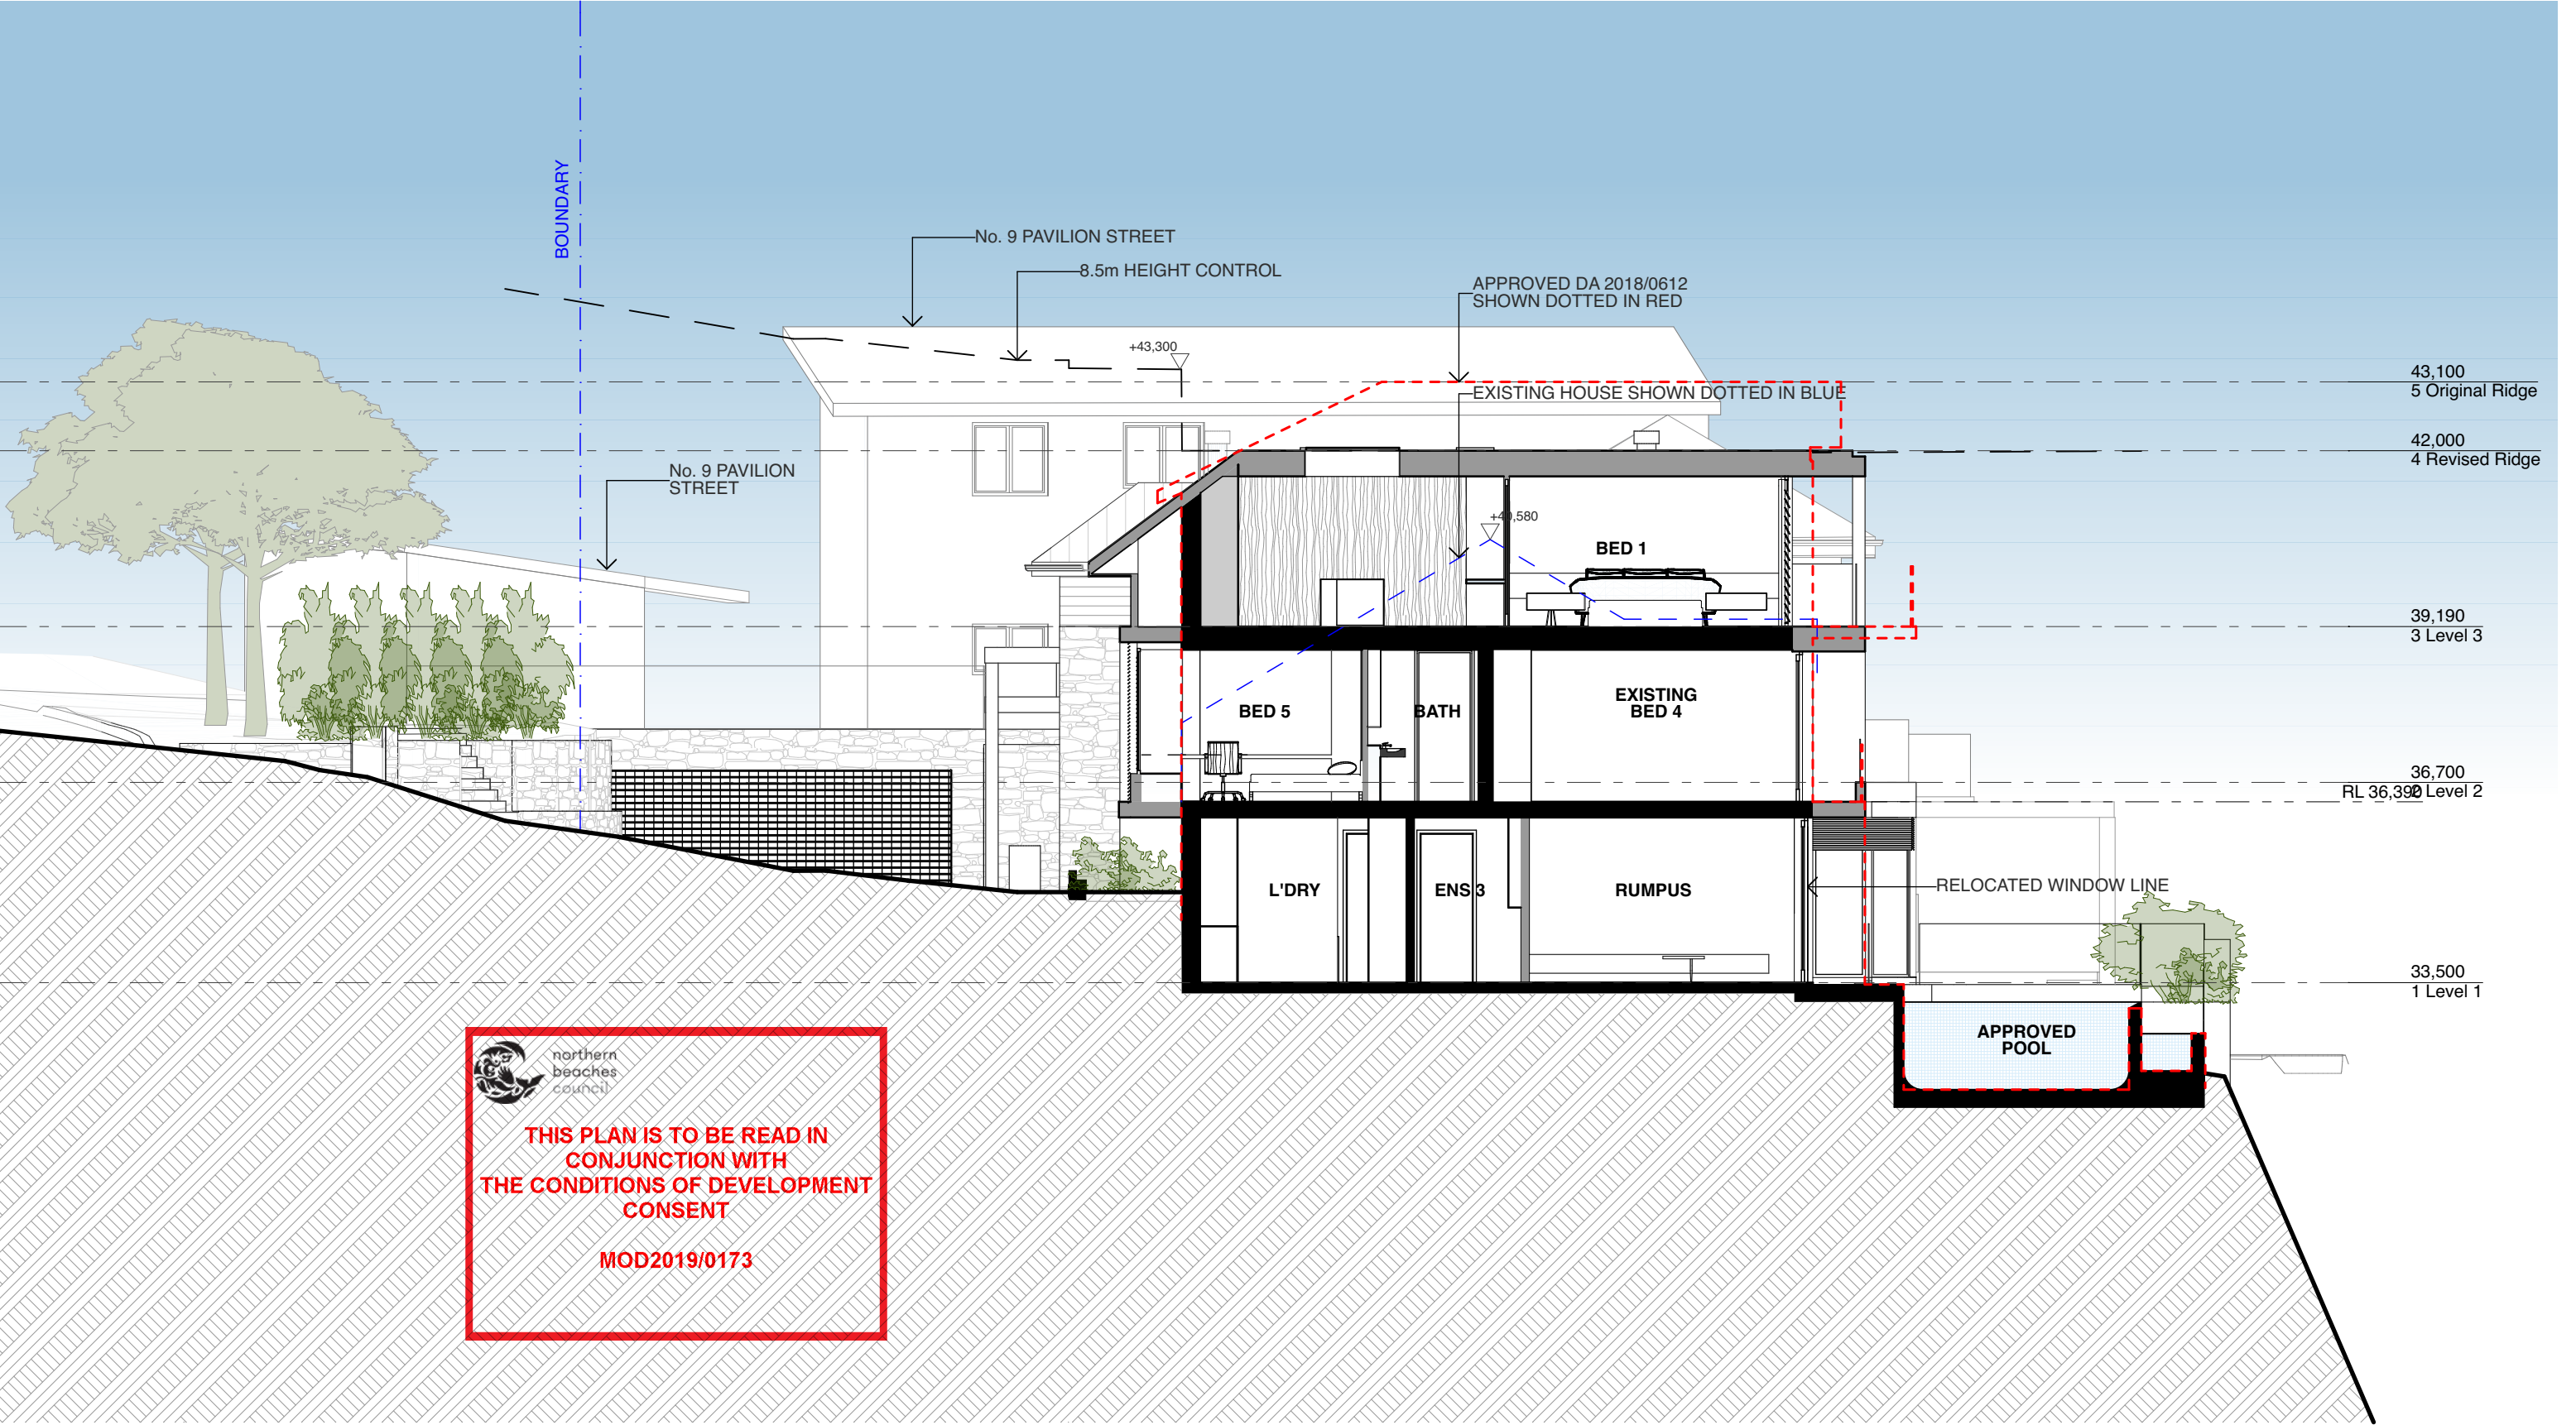

• Any discrepancies to be brought to Architect's attention
• Use figure dimensions in preference to scaling
• Only scale under direction from Architect
• Builder to examine site and verify conditions and dimensions
• This drawing remains the property of the Architect
• Client is granted conditional licence to use the drawings
• Transfer of the licence is prohibited
• Architect reserves the right to terminate the licence
• Electronic data transfer should be scanned for viruses before use
• Any loss or damage (including consequential damage) caused to the recipient of electronic data, by its direct or indirect use, is not the liability of the Architect
• Refer to hard copies for accuracy of electronic data
• Copyright reserved by the Architect

revisions		
no.	date	description
A	15/4/19	Section 4.55 Issue
C	30/5/19	Revised S4.55-Foliage Deleted

notes

Wall Legend

- Existing & Approved Walls
- Proposed New Walls
- Demolished Existing & Approved Walls

file: OPQ6.2-190530 Section 4.55 Revised V3.pln
print date & time: 30/5/19@6:55 pm

CORBEN ARCHITECTS

PO Box 1021 Neutral Bay NSW 2089
P 02 9904 1844 F 02 9904 1855
mail@corben.com.au www.corben.com.au

project O'Leary House

address 7 Pavilion Street Queenscliff NSW

client Megan O'Leary

title Section B

issue Section 4.55 Issue

job no. OPQ

drawn AK

checked AK

scale 1:100 @A3

dwg no. DA13

revision C