



WOODLAND

STREET

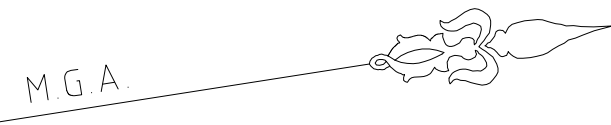

DP 151519

DP 1065493

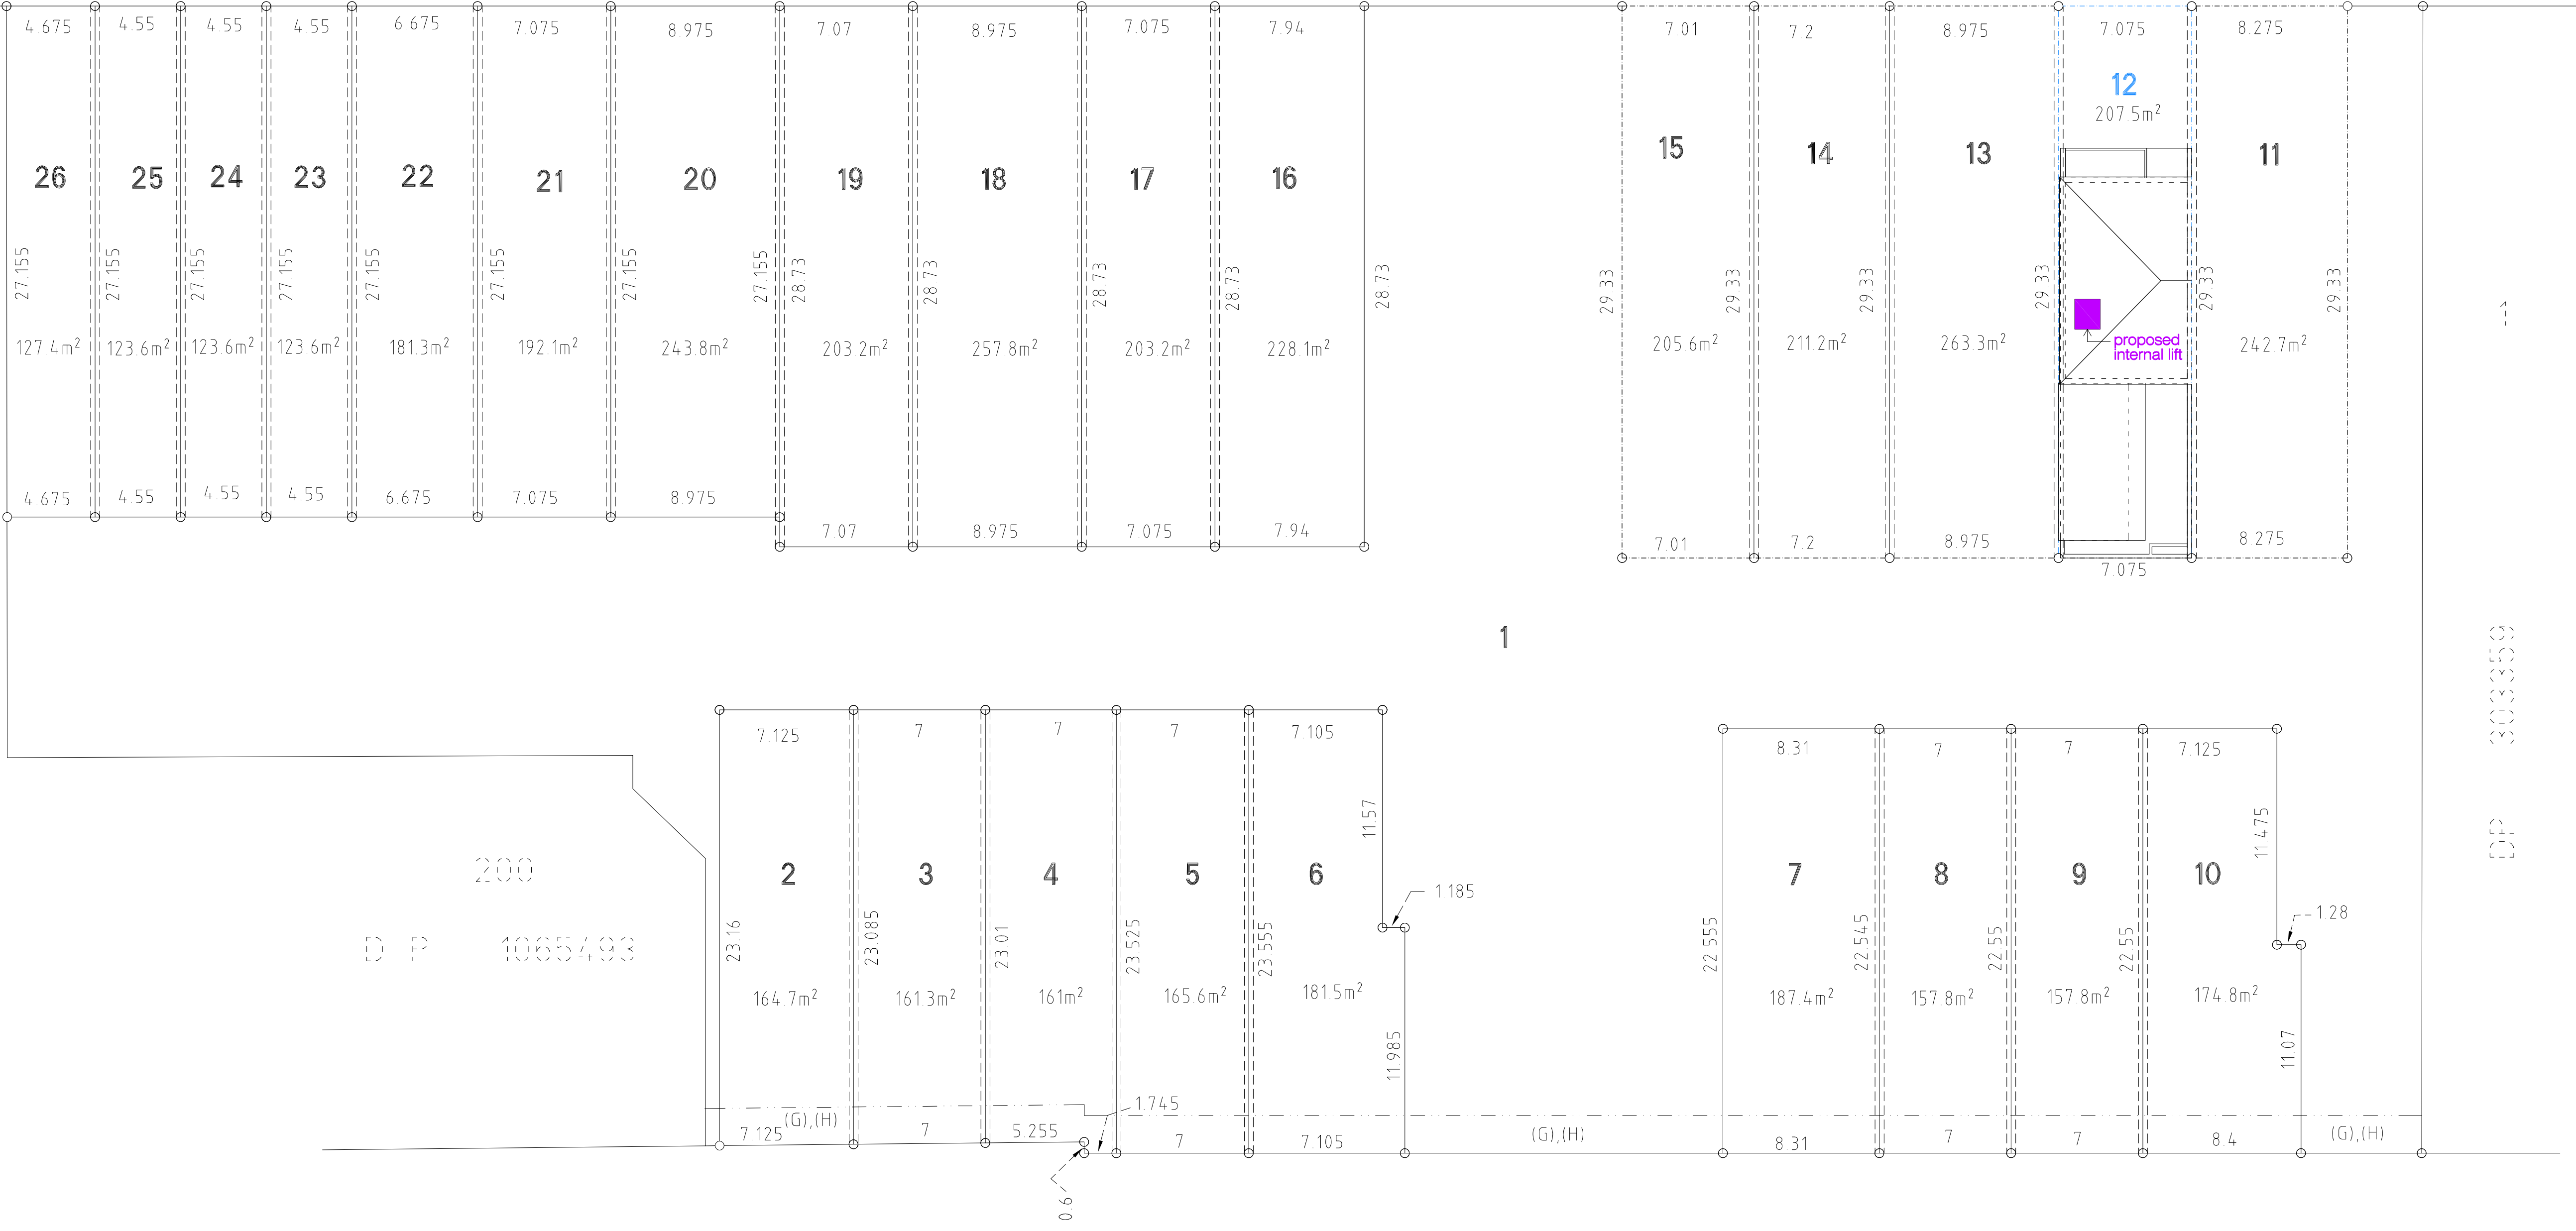

SITE PLAN
SCALE 1:200

**THIS PLAN IS TO BE READ IN
CONJUNCTION WITH
THE CONDITIONS OF DEVELOPMENT
CONSENT**

DA2019/1025