


A WEST ELEVATION
S-100 SCALE 1:400



 northern
beaches
council

**THIS PLAN IS TO BE READ IN
CONJUNCTION WITH
THE CONDITIONS OF DEVELOPMENT
CONSENT**

MOD2023/0579

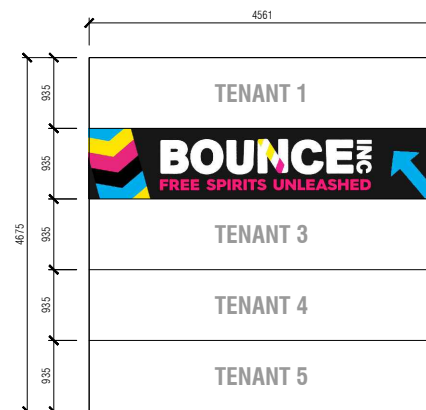

1 SIGN 1 & 2 DETAIL
SCALE 1:100

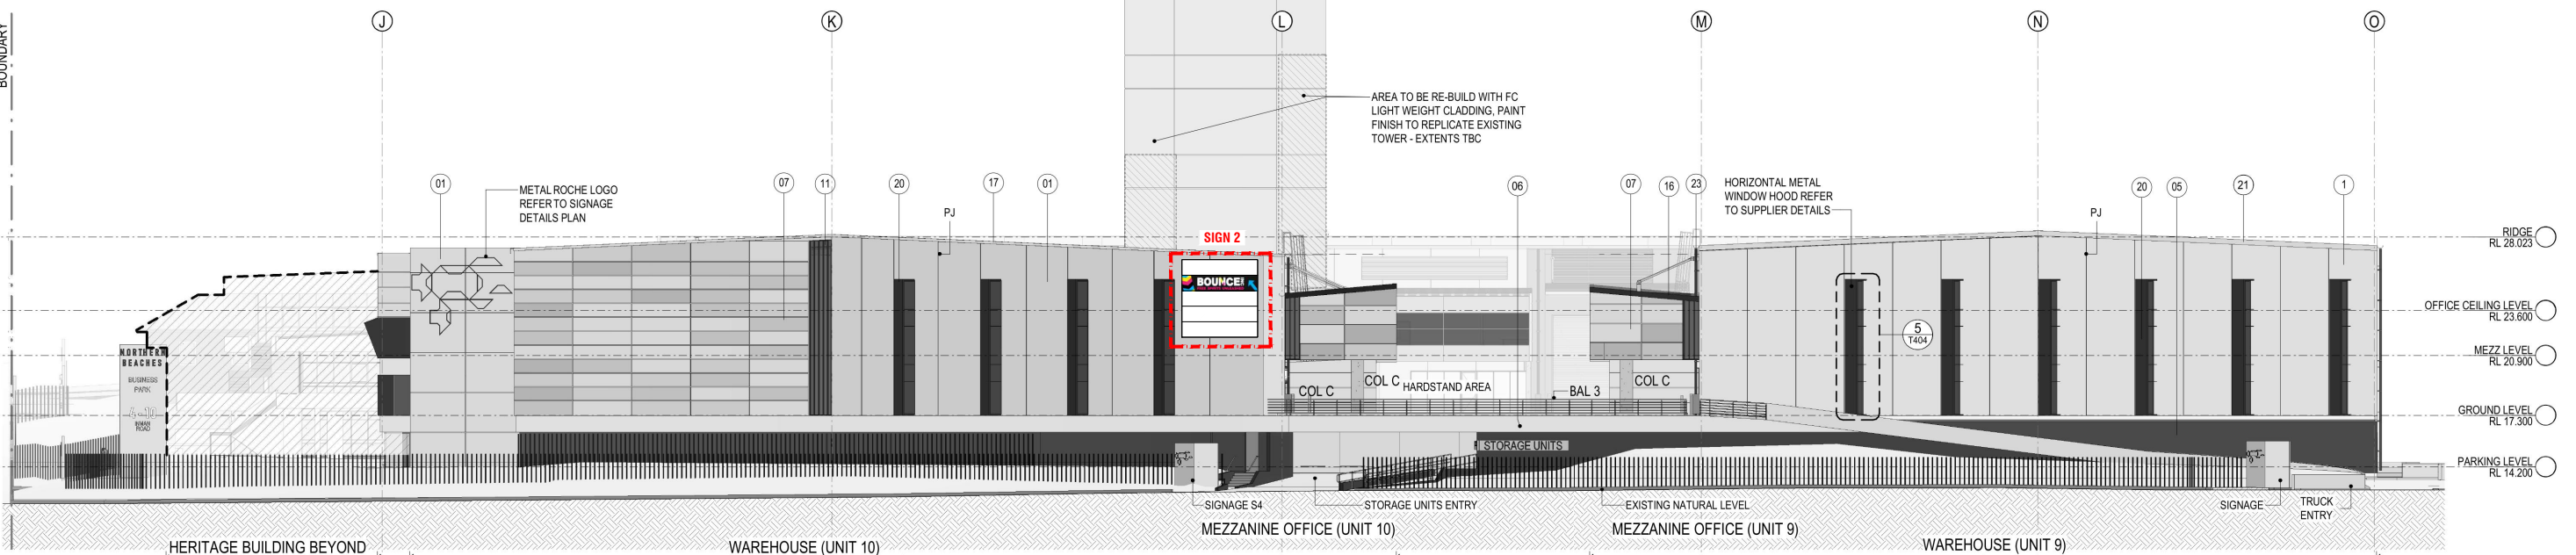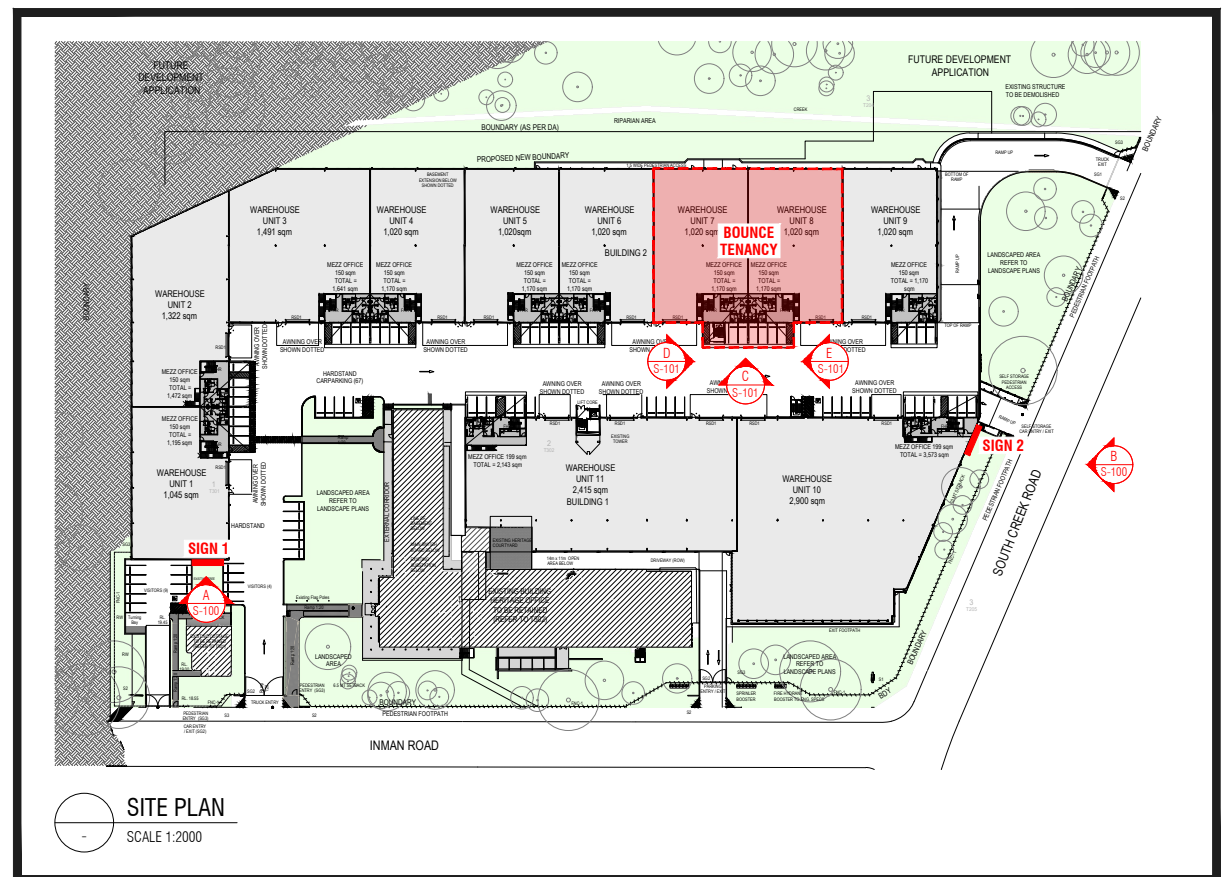

B NORTH ELEVATION
S-100 SCALE 1:400

2M
CREATIVE

2M Creative Pty Ltd
e. info@2mcreative.com.au
p. 1300 300 681

Suite 5, 619 Canterbury Road
Surrey Hills VIC 3127
www.2mcreative.com.au

DO NOT SCALE FROM THIS DRAWING. USE MARKED DIMENSIONS ONLY.
CONTRACTOR TO CHECK ALL DIMENSIONS ON SITE PRIOR TO COMMENCING
FABRICATION & CONSTRUCTION.
CONTRACTOR TO OBTAIN ANY RELEVANT PERMITS/ENGINEERING CERTIFICATES
WHERE REQUIRED PRIOR TO CONSTRUCTION OR INSTALLATION OF ANY
STRUCTURAL ELEMENTS.
ALL BUILDING WORK TO COMPLY WITH AUSTRALIAN STANDARDS & BUILDING
CODE OF AUSTRALIA REQUIREMENTS
© COPYRIGHT 2023 - 2M CREATIVE PTY LTD. ALL DESIGNS & LAYOUTS
REPRESENTED IN THESE DRAWINGS ARE THE SOLE PROPERTY OF 2M CREATIVE
PTY LTD. NO INFORMATION CONTAINED IN THESE DRAWINGS MAY BE USED OR
REPRODUCED WITHOUT THE EXPRESS PERMISSION OF 2M CREATIVE PTY LTD.


REV	DATE	DESCRIPTION
A	01.06.2023	PRELIMINARY PLANS SUBMITTED FOR APPROVAL
B	16.06.2023	MINOR REVISIONS
C	28.06.2023	MINOR REVISIONS
D	14.08.2023	REVISED MEZZANINE & MINOR CHANGES

PROJECT
BOUNCE INC UNITS 7 & 8 NORTHERN BEACHES BUSINESS PARK 4-10 INMAN ROAD CROMER NSW 2099

CLIENT
BOUNCE FREE SPIRITS UNLEASHED

SCALE	1:400 @ A3
STATUS	FOR CONSTRUCTION
REVISION DATE	16.08.23
REVISION	D


DRAWING TITLE	SIGNAGE PLAN
START DATE	16.08.23
DRAWN BY	MM
DRAWING NO.	S-100

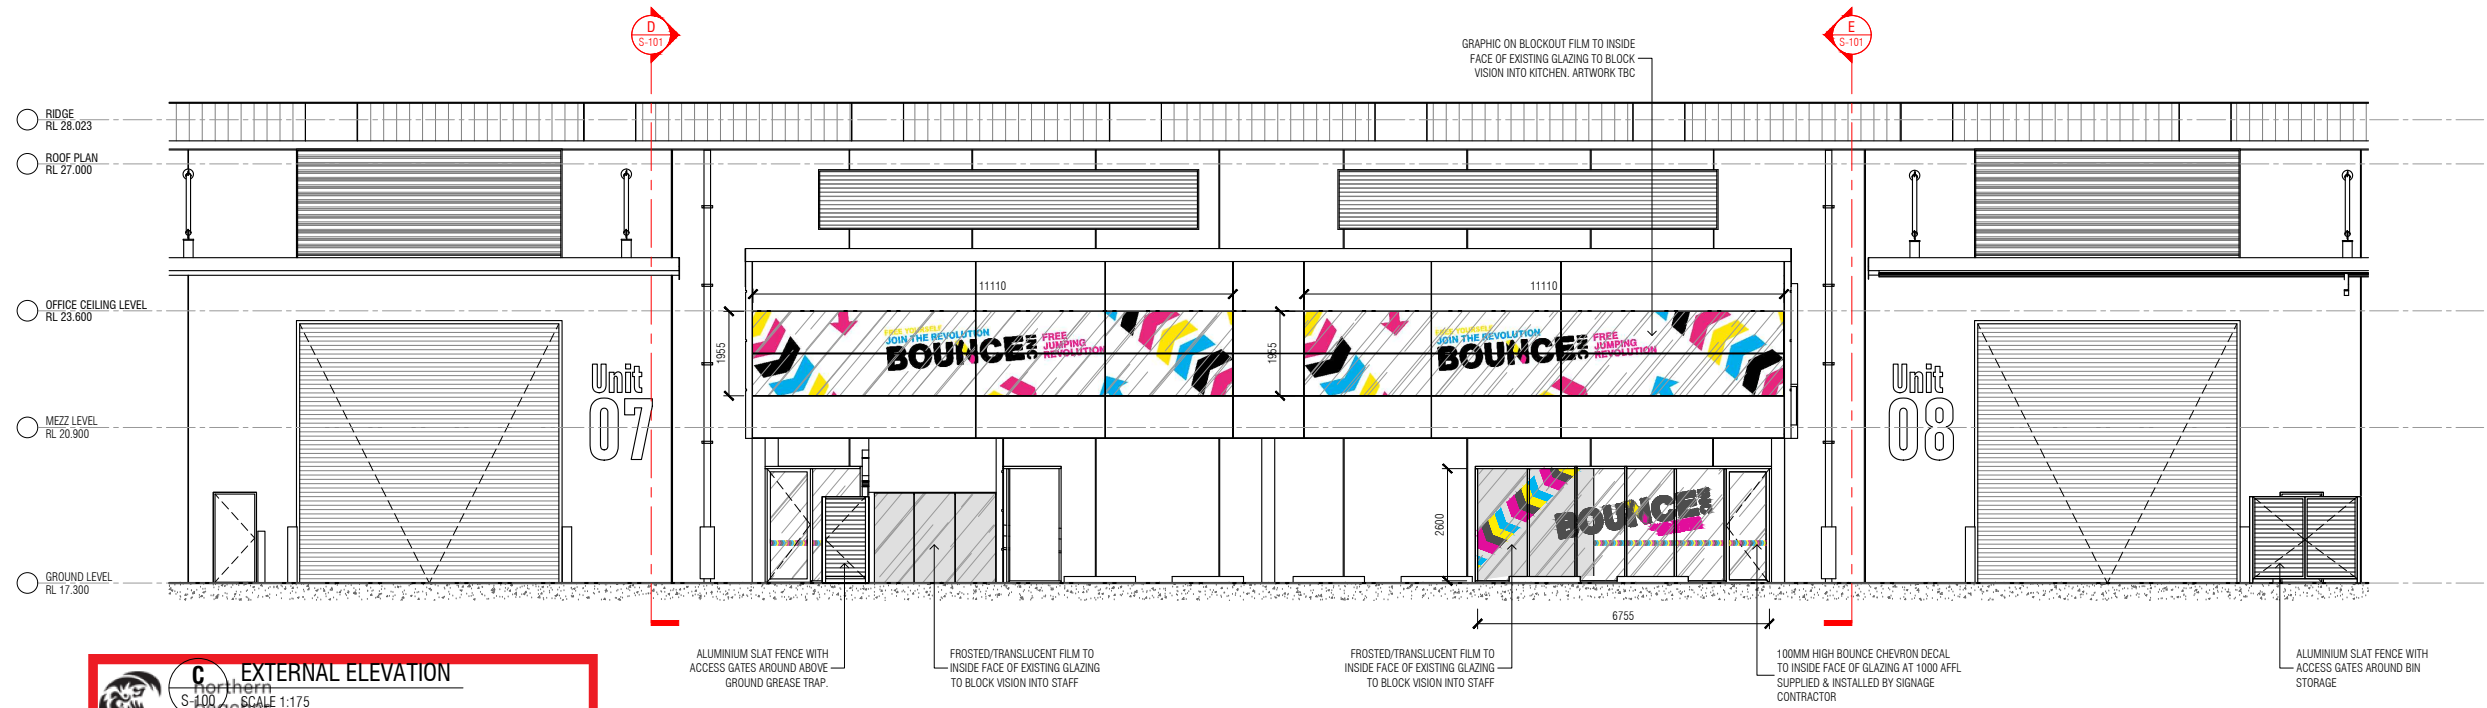


EXTERNAL ELEVATION
S-101 SCALE 1:175
council

THIS PLAN IS TO BE READ IN CONJUNCTION WITH THE CONDITIONS OF DEVELOPMENT CONSENT

MOD2023/0579

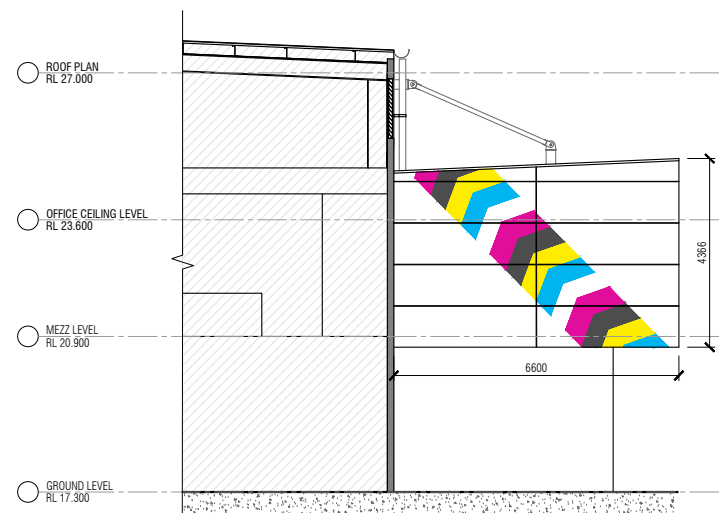

D EXTERNAL ELEVATION
S-101 SCALE 1:175

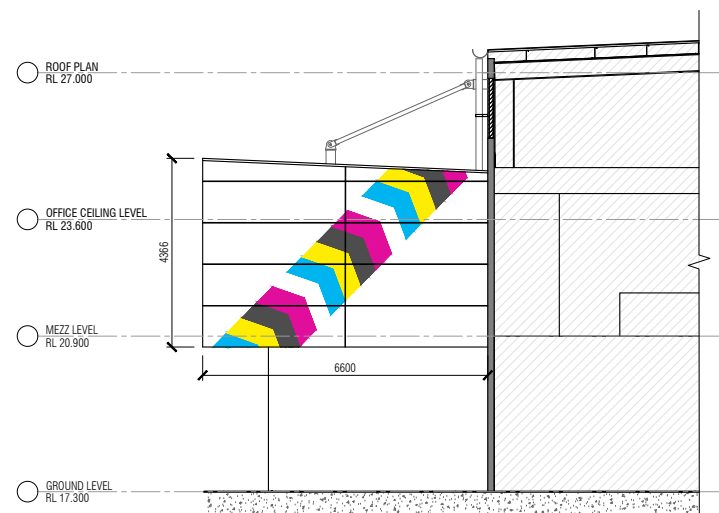

E EXTERNAL ELEVATION
S-101 SCALE 1:175

REV	DATE	DESCRIPTION
A	01.06.2023	PRELIMINARY PLANS SUBMITTED FOR APPROVAL
B	16.06.2023	MINOR REVISIONS
C	28.06.2023	MINOR REVISIONS
D	14.08.2023	REVISED MEZZANINE & MINOR CHANGES

PROJECT
BOUNCE INC UNITS 7 & 8 NORTHERN BEACHES BUSINESS PARK 4-10 INMAN ROAD CROMER NSW 2099

CLIENT
BOUNCE FREE SPIRITS UNLEASHED

SCALE	1:175 @ A3
STATUS	FOR CONSTRUCTION
REVISION DATE	16.08.23
REVISION	D

DRAWING TITLE	SIGNAGE PLAN
START DATE	16.08.23
DRAWN BY	MM
DRAWING NO.	S-101