

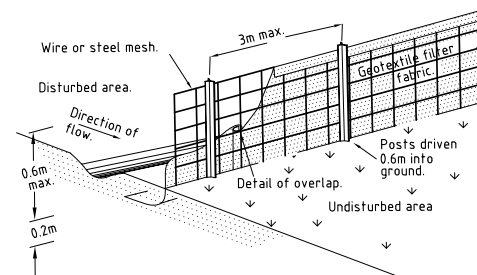


Straw Bale Sediment Filter

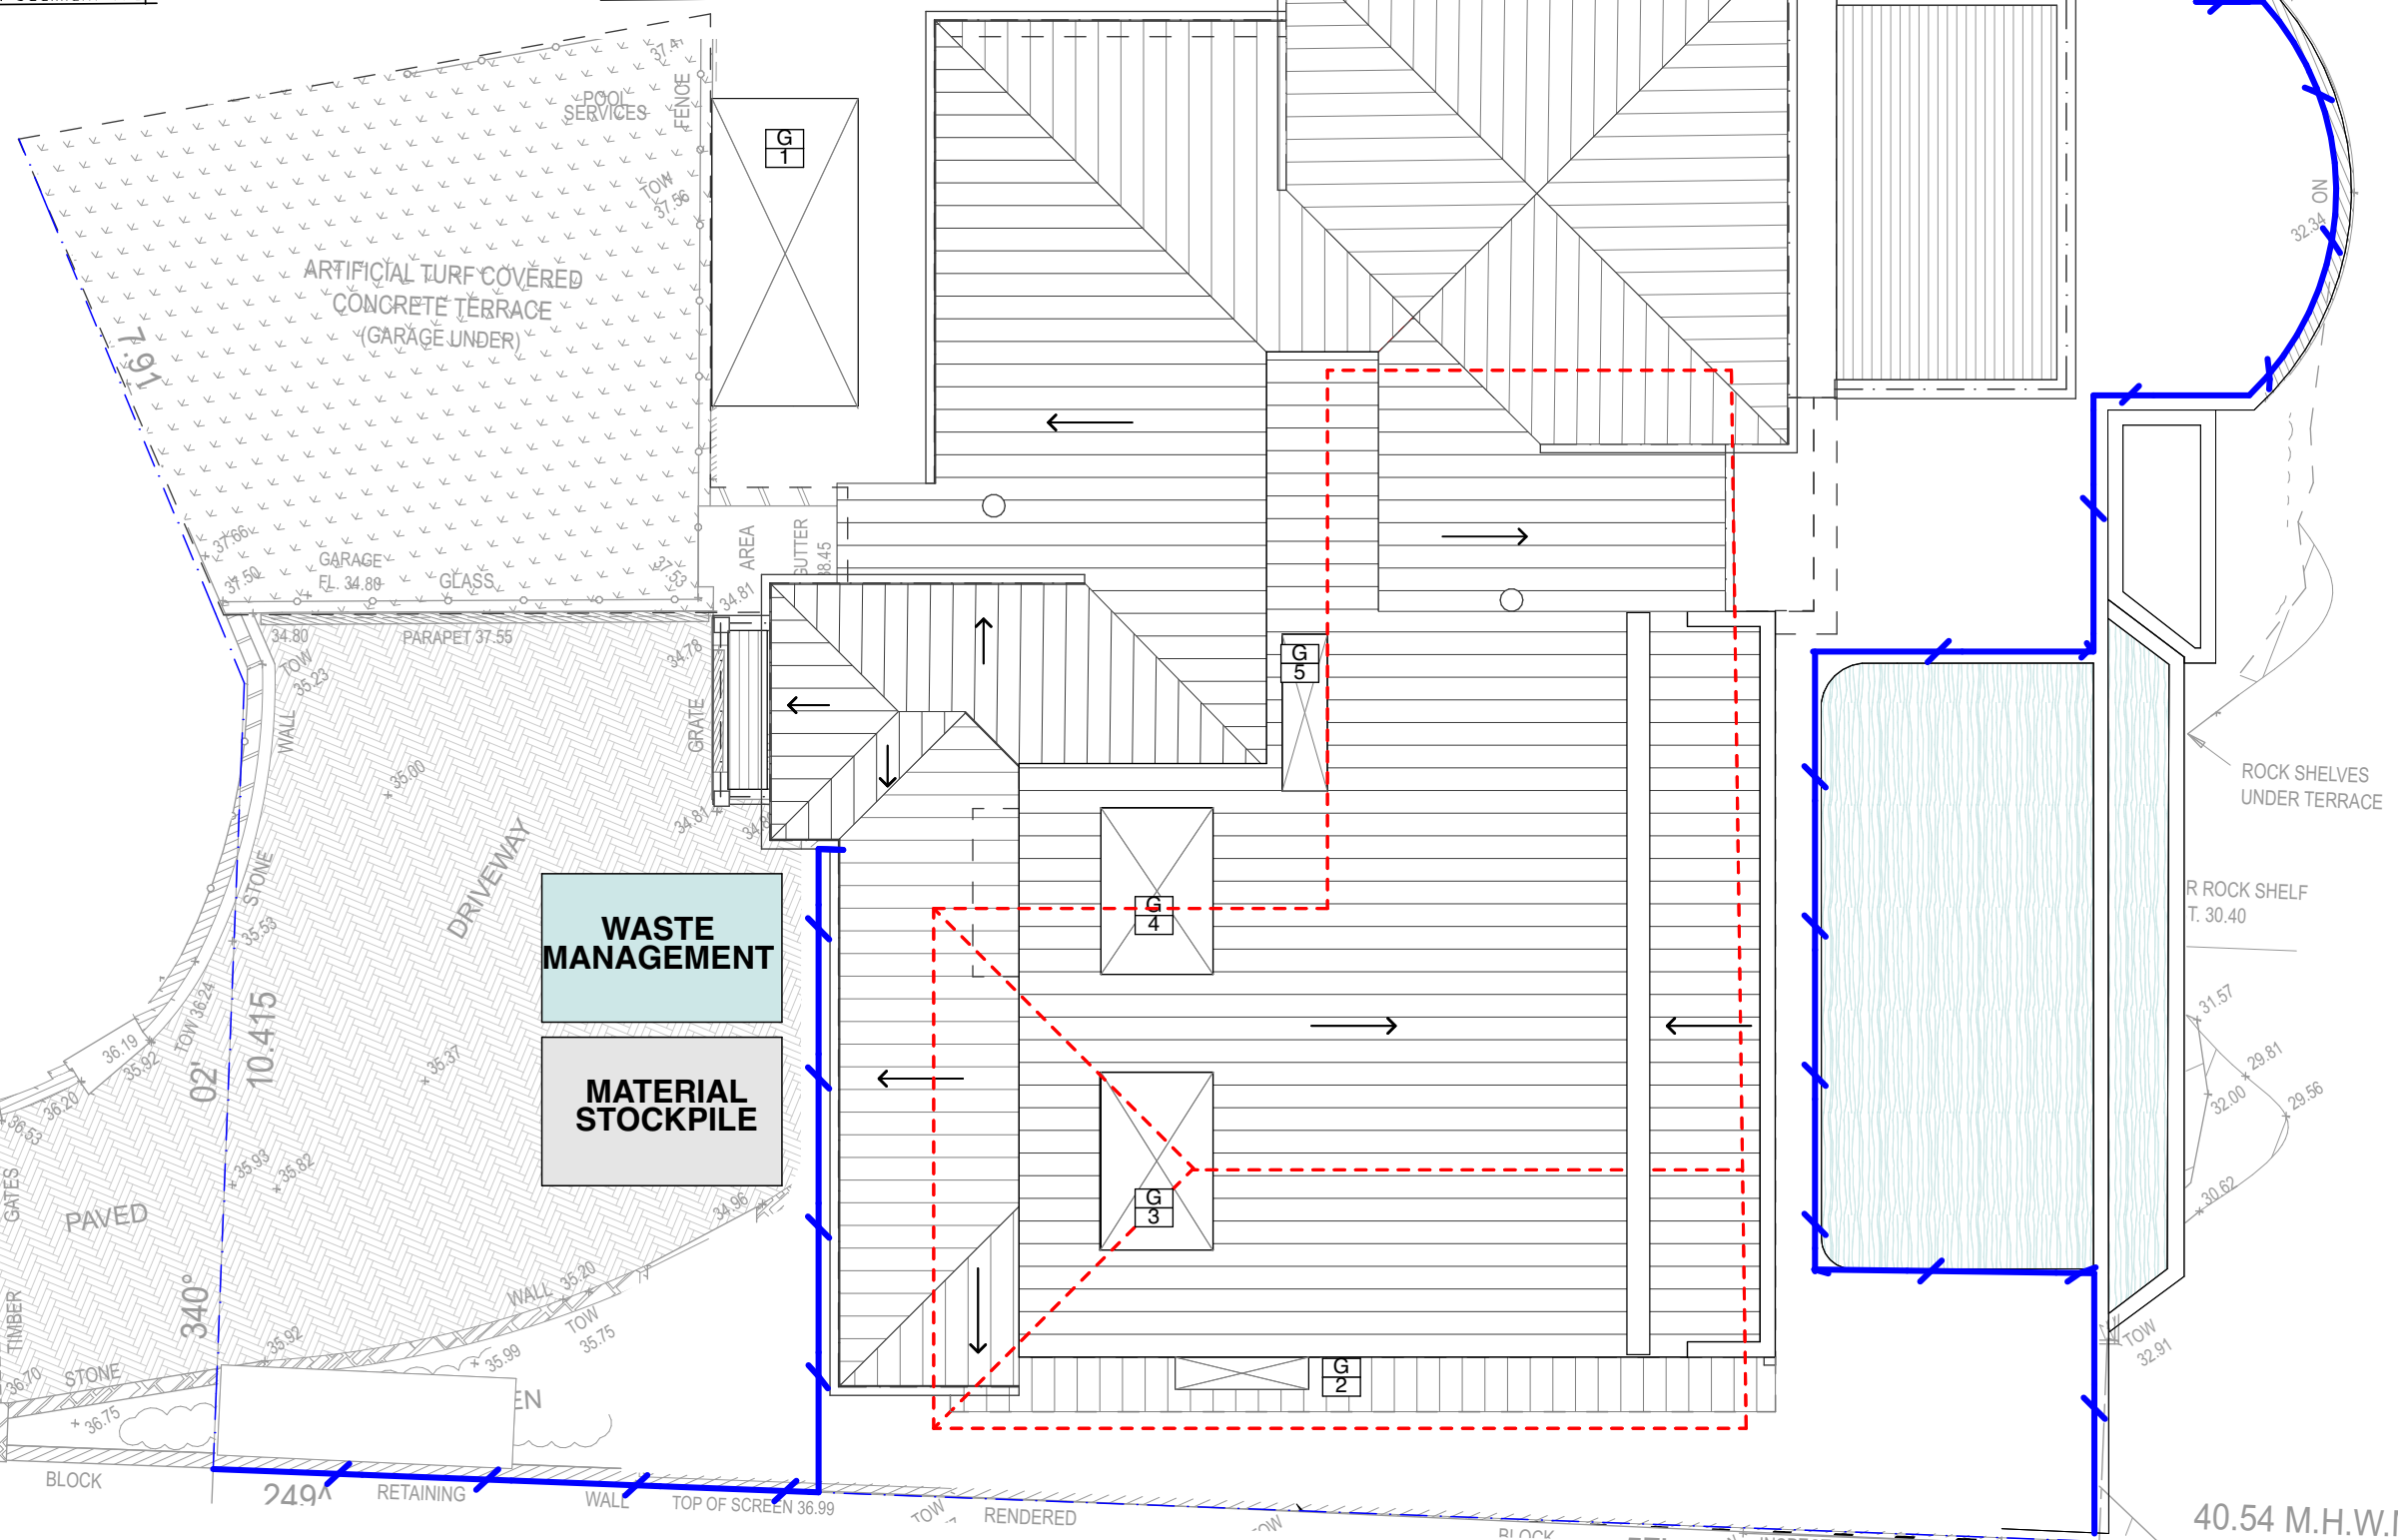

Sediment Fence

Sediment Control Fence Detail

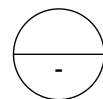

northern
beaches
council

**THIS PLAN IS TO BE READ IN
CONJUNCTION WITH
THE CONDITIONS OF DEVELOPMENT
CONSENT**

MOD2019/0173

revisions		
no.	date	description
A	15/4/19	Section 4.55 Issue

| notes

 EROSION & SEDIMENT
CONTROL FENCE

file: OPQ6.2-190410 Section 4.55.pln
print date & time: 15/4/19@7:16 pm

CORBEN ARCHITECTS

PO Box 1021 Neutral Bay NSW 2089
P 02 9904 1844 F 02 9904 1855
mail@corben.com.au www.corben.com.au

project	O'Leary House
address	7 Pavilion Street Queenscliff NSW
client	Megan O'Leary

title	Waste Management Plan & Erosion & Sediment Control Plan
issue	Section 4.55 Issue

job no.	OPQ
drawn	AK
checked	AK
scale	1:100 @A3


dwg no. DA22
revision A





northern
beaches
council

THIS PLAN IS TO BE READ IN
CONJUNCTION WITH
THE CONDITIONS OF DEVELOPMENT
CONSENT

MOD2019/0173

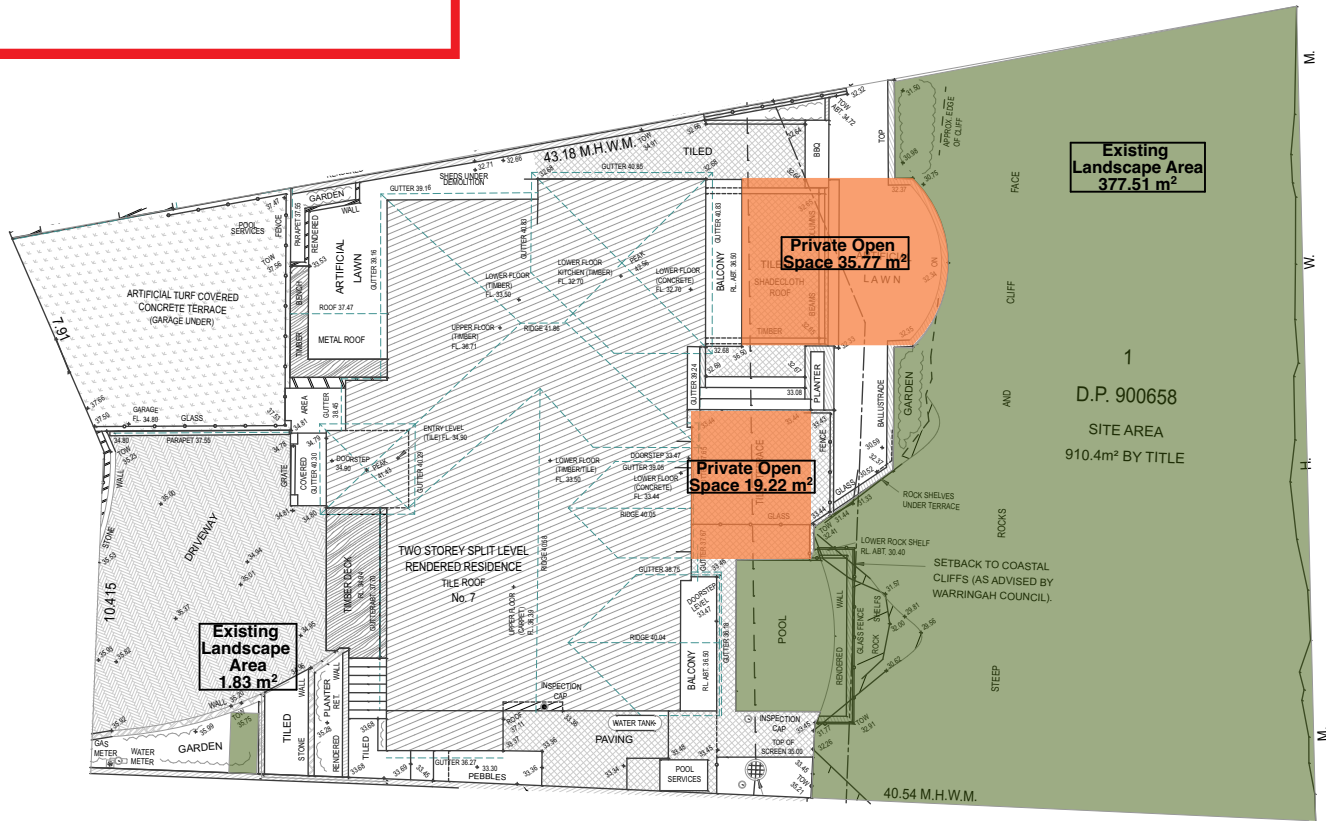

Existing Landscape & Private Open Space Area
1:250

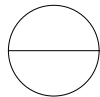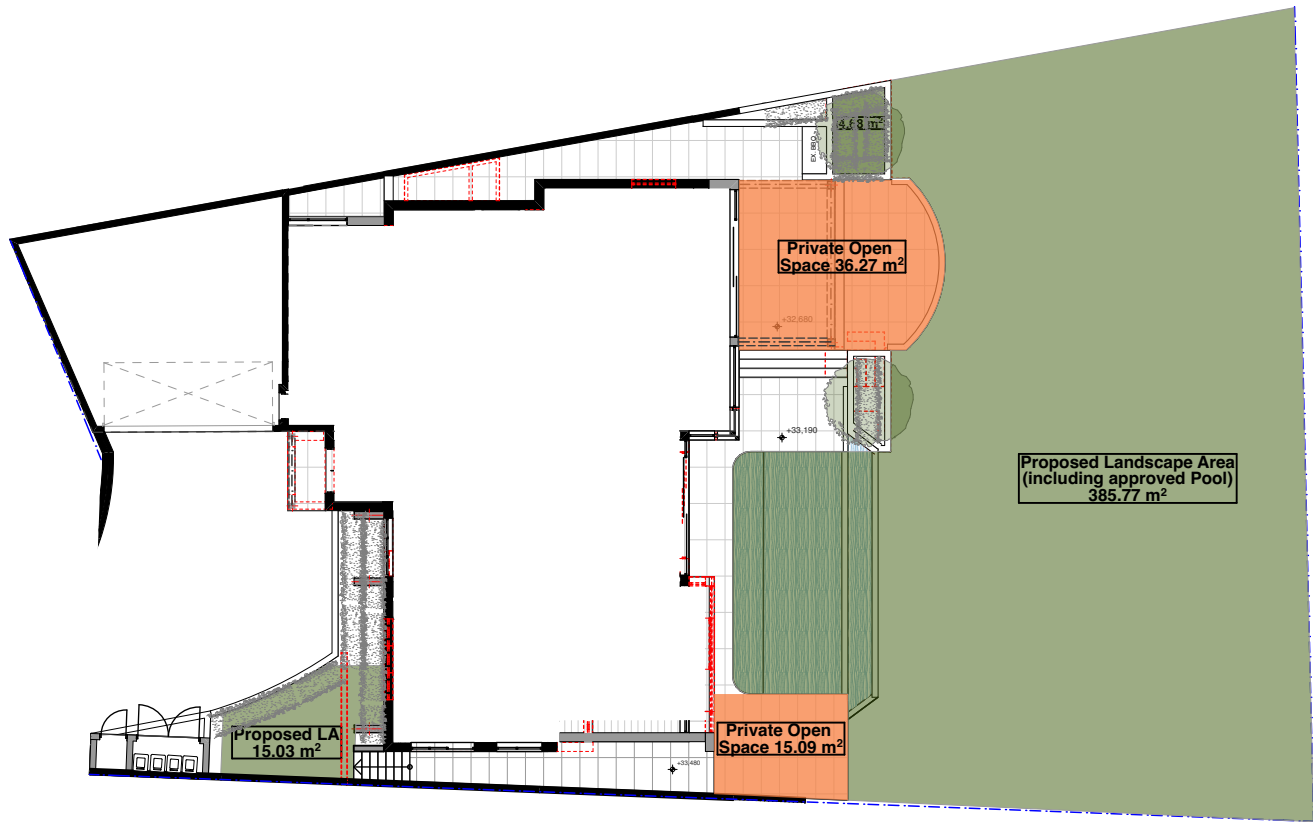

Proposed Landscape & Private Open Space Area
1:250

- Any discrepancies to be brought to Architect's attention
- Use figure dimensions in preference to scaling
- Only scale under direction from Architect
- Builder to examine site and verify conditions and dimensions
- This drawing remains the property of the Architect
- Client is granted conditional licence to use the drawings
- Transfer of the licence is prohibited
- Architect reserves the right to terminate the licence
- Electronic data transfer should be scanned for viruses before use
- Any loss or damage (including consequential damage) caused to the recipient of electronic data, by its direct or indirect use, is not the liability of the Architect
- Refer to hard copies for accuracy of electronic data
- Copyright reserved by the Architect

revisions			notes
no.	date	description	
A	15/4/19	Section 4.55 Issue	

file: OPQ6.2-190410 Section 4.55.pln
print date & time: 15/4/19@7:16 pm

CORBEN
ARCHITECTS

PO Box 1021 Neutral Bay NSW 2089
P 02 9904 1844 F 02 9904 1855
mail@corben.com.au www.corben.com.au

project O'Leary House
address 7 Pavilion Street
Queenscliff NSW
client Megan O'Leary


title Landscape Area & Private
Open Space
issue Section 4.55 Issue

job no. OPQ
drawn AK
checked AK
scale 1:250
@A3

dwg no. DA21
revision
A



MID-DARK NEUTRAL TONED WEATHER BOARDS

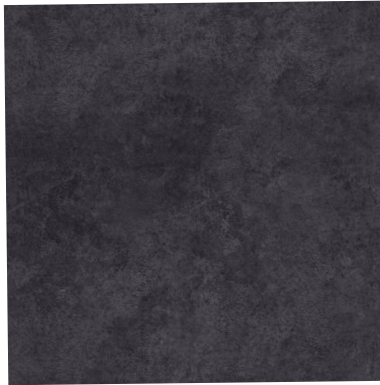

MID-DARK NEUTRAL RENDERED WALLS



ANODISED ALUMINIUM WINDOWS AND EXTERNAL LOUVRES



SANDSTONE TO MATCH EXISTING





northern
beaches
council

THIS PLAN IS TO BE READ IN
CONJUNCTION WITH
THE CONDITIONS OF DEVELOPMENT
CONSENT

MOD2019/0173

• Any discrepancies to be brought to Architect's attention
• Use figure dimensions in preference to scaling
• Only scale under direction from Architect
• Builder to examine site and verify conditions and dimensions
• This drawing remains the property of the Architect
• Client is granted conditional licence to use the drawings
• Transfer of the licence is prohibited
• Architect reserves the right to terminate the licence
• Electronic data transfer should be scanned for viruses before use
• Any loss or damage (including consequential damage) caused to the recipient of electronic data, by its direct or indirect use, is not the liability of the Architect
• Refer to hard copies for accuracy of electronic data
• Copyright reserved by the Architect

revisions		
no.	date	description
A	15/4/19	Section 4.55 Issue

notes

file: OPQ6,2-190410 Section 4.55.pln
print date & time: 15/4/19@7:16 pm

CORBEN
ARCHITECTS

PO Box 1021 Neutral Bay NSW 2089
P 02 9904 1844 F 02 9904 1855
mail@corben.com.au www.corben.com.au

project O'Leary House

address 7 Pavilion Street
Queenscliff NSW

client Megan O'Leary

title Finishes Schedule

issue Section 4.55 Issue

job no. OPQ

drawn AK


checked AK

scale NTS
@A3

dwg no. DA20

revision

A

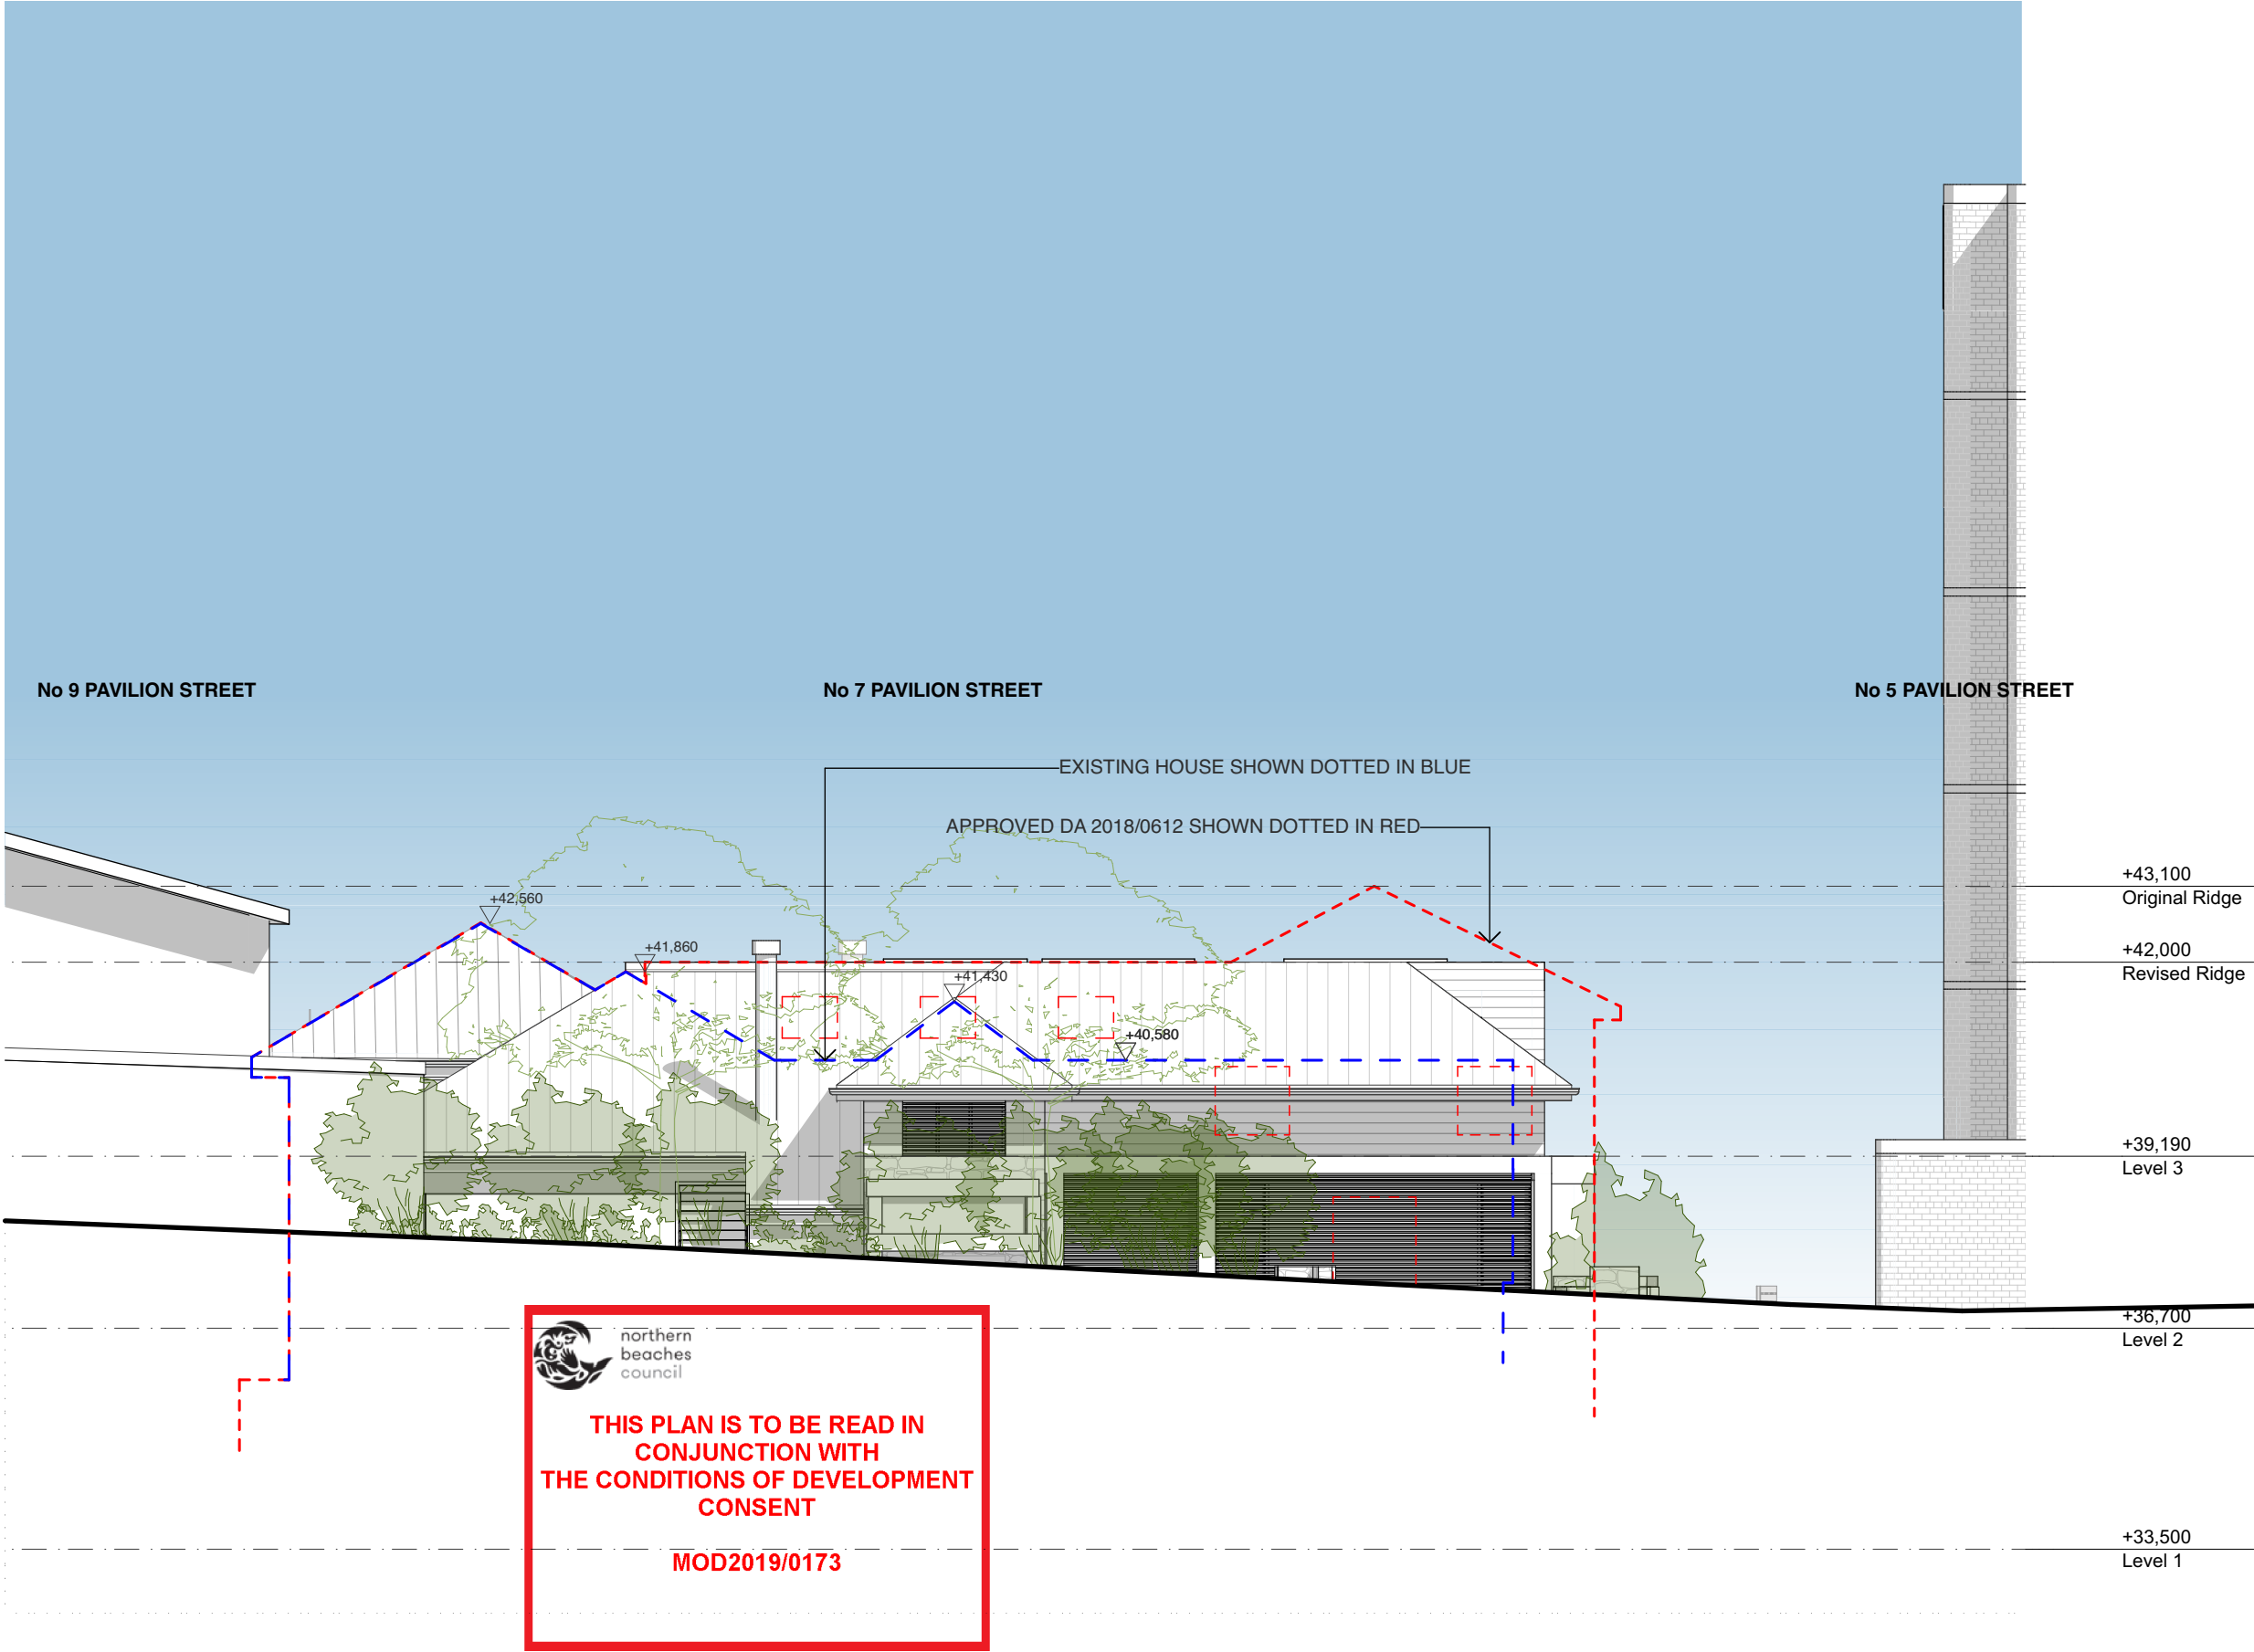

• Any discrepancies to be brought to Architect's attention
• Use figure dimensions in preference to scaling
• Only scale under direction from Architect
• Builder to examine site and verify conditions and dimensions
• This drawing remains the property of the Architect
• Client is granted conditional licence to use the drawings
• Transfer of the licence is prohibited
• Architect reserves the right to terminate the licence
• Electronic data transfer should be scanned for viruses before use
• Any loss or damage (including consequential damage) caused to the recipient of electronic data, by its direct or indirect use, is not the liability of the Architect
• Refer to hard copies for accuracy of electronic data
• Copyright reserved by the Architect

revisions		
no.	date	description
A	15/4/19	Section 4.55 Issue

notes

file: OPQ6,2-190410 Section 4.55.pln
print date & time: 15/4/19@7:16 pm

C O R B E N
A R C H I T E C T S

PO Box 1021 Neutral Bay NSW 2089
P 02 9904 1844 F 02 9904 1855
mail@corben.com.au www.corben.com.au

project O'Leary House
address 7 Pavilion Street
Queenscliff NSW
client Megan O'Leary

title West Streetscape
Elevation
issue Section 4.55 Issue

job no. OPQ
drawn AK
checked AK
scale 1:100
@A3

dwg no. DA10
revision
A

 northern beaches council

THIS PLAN IS TO BE READ IN CONJUNCTION WITH THE CONDITIONS OF DEVELOPMENT CONSENT


MOD2019/0173


Any discrepancies to be brought to Architect's attention
Use figure dimensions in preference to scaling
Only scale under direction from Architect
Builder to examine site and verify conditions and dimensions
This drawing remains the property of the Architect
Client is granted conditional licence to use the drawings
Transfer of the licence is prohibited
Architect reserves the right to terminate the licence
Electronic data transfer should be scanned for viruses before use
Any loss or damage (including consequential damage) caused to the recipient of electronic data, by its direct or indirect use, is not the liability of the Architect
Refer to hard copies for accuracy of electronic data
Copyright reserved by the Architect


revisions		
no.	date	description
A	15/4/19	Section 4.55 Issue
C	30/5/19	Revised S4.55-Foliage Deleted
D	31/5/19	Revised S4.55

notes


Wall Legend

 Existing & Approved Walls

 Proposed New Walls

 Demolished Existing & Approved Walls

file: OPQ6.2-190530 Section 4.55 Revised V3.pln
print date & time: 31/5/19@9:37 am

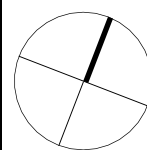

CORBEN ARCHITECTS

PO Box 1021 Neutral Bay NSW 2089
P 02 9904 1844 F 02 9904 1855
mail@corben.com.au www.corben.com.au

project O'Leary House


address 7 Pavilion Street Queenscliff NSW

client Megan O'Leary

title Site & Roof Plan

issue Section 4.55 Issue

job no.	OPQ	dwg no.	DA03
drawn	AK	revision	
checked	AK		
scale	1:100 @A3		D

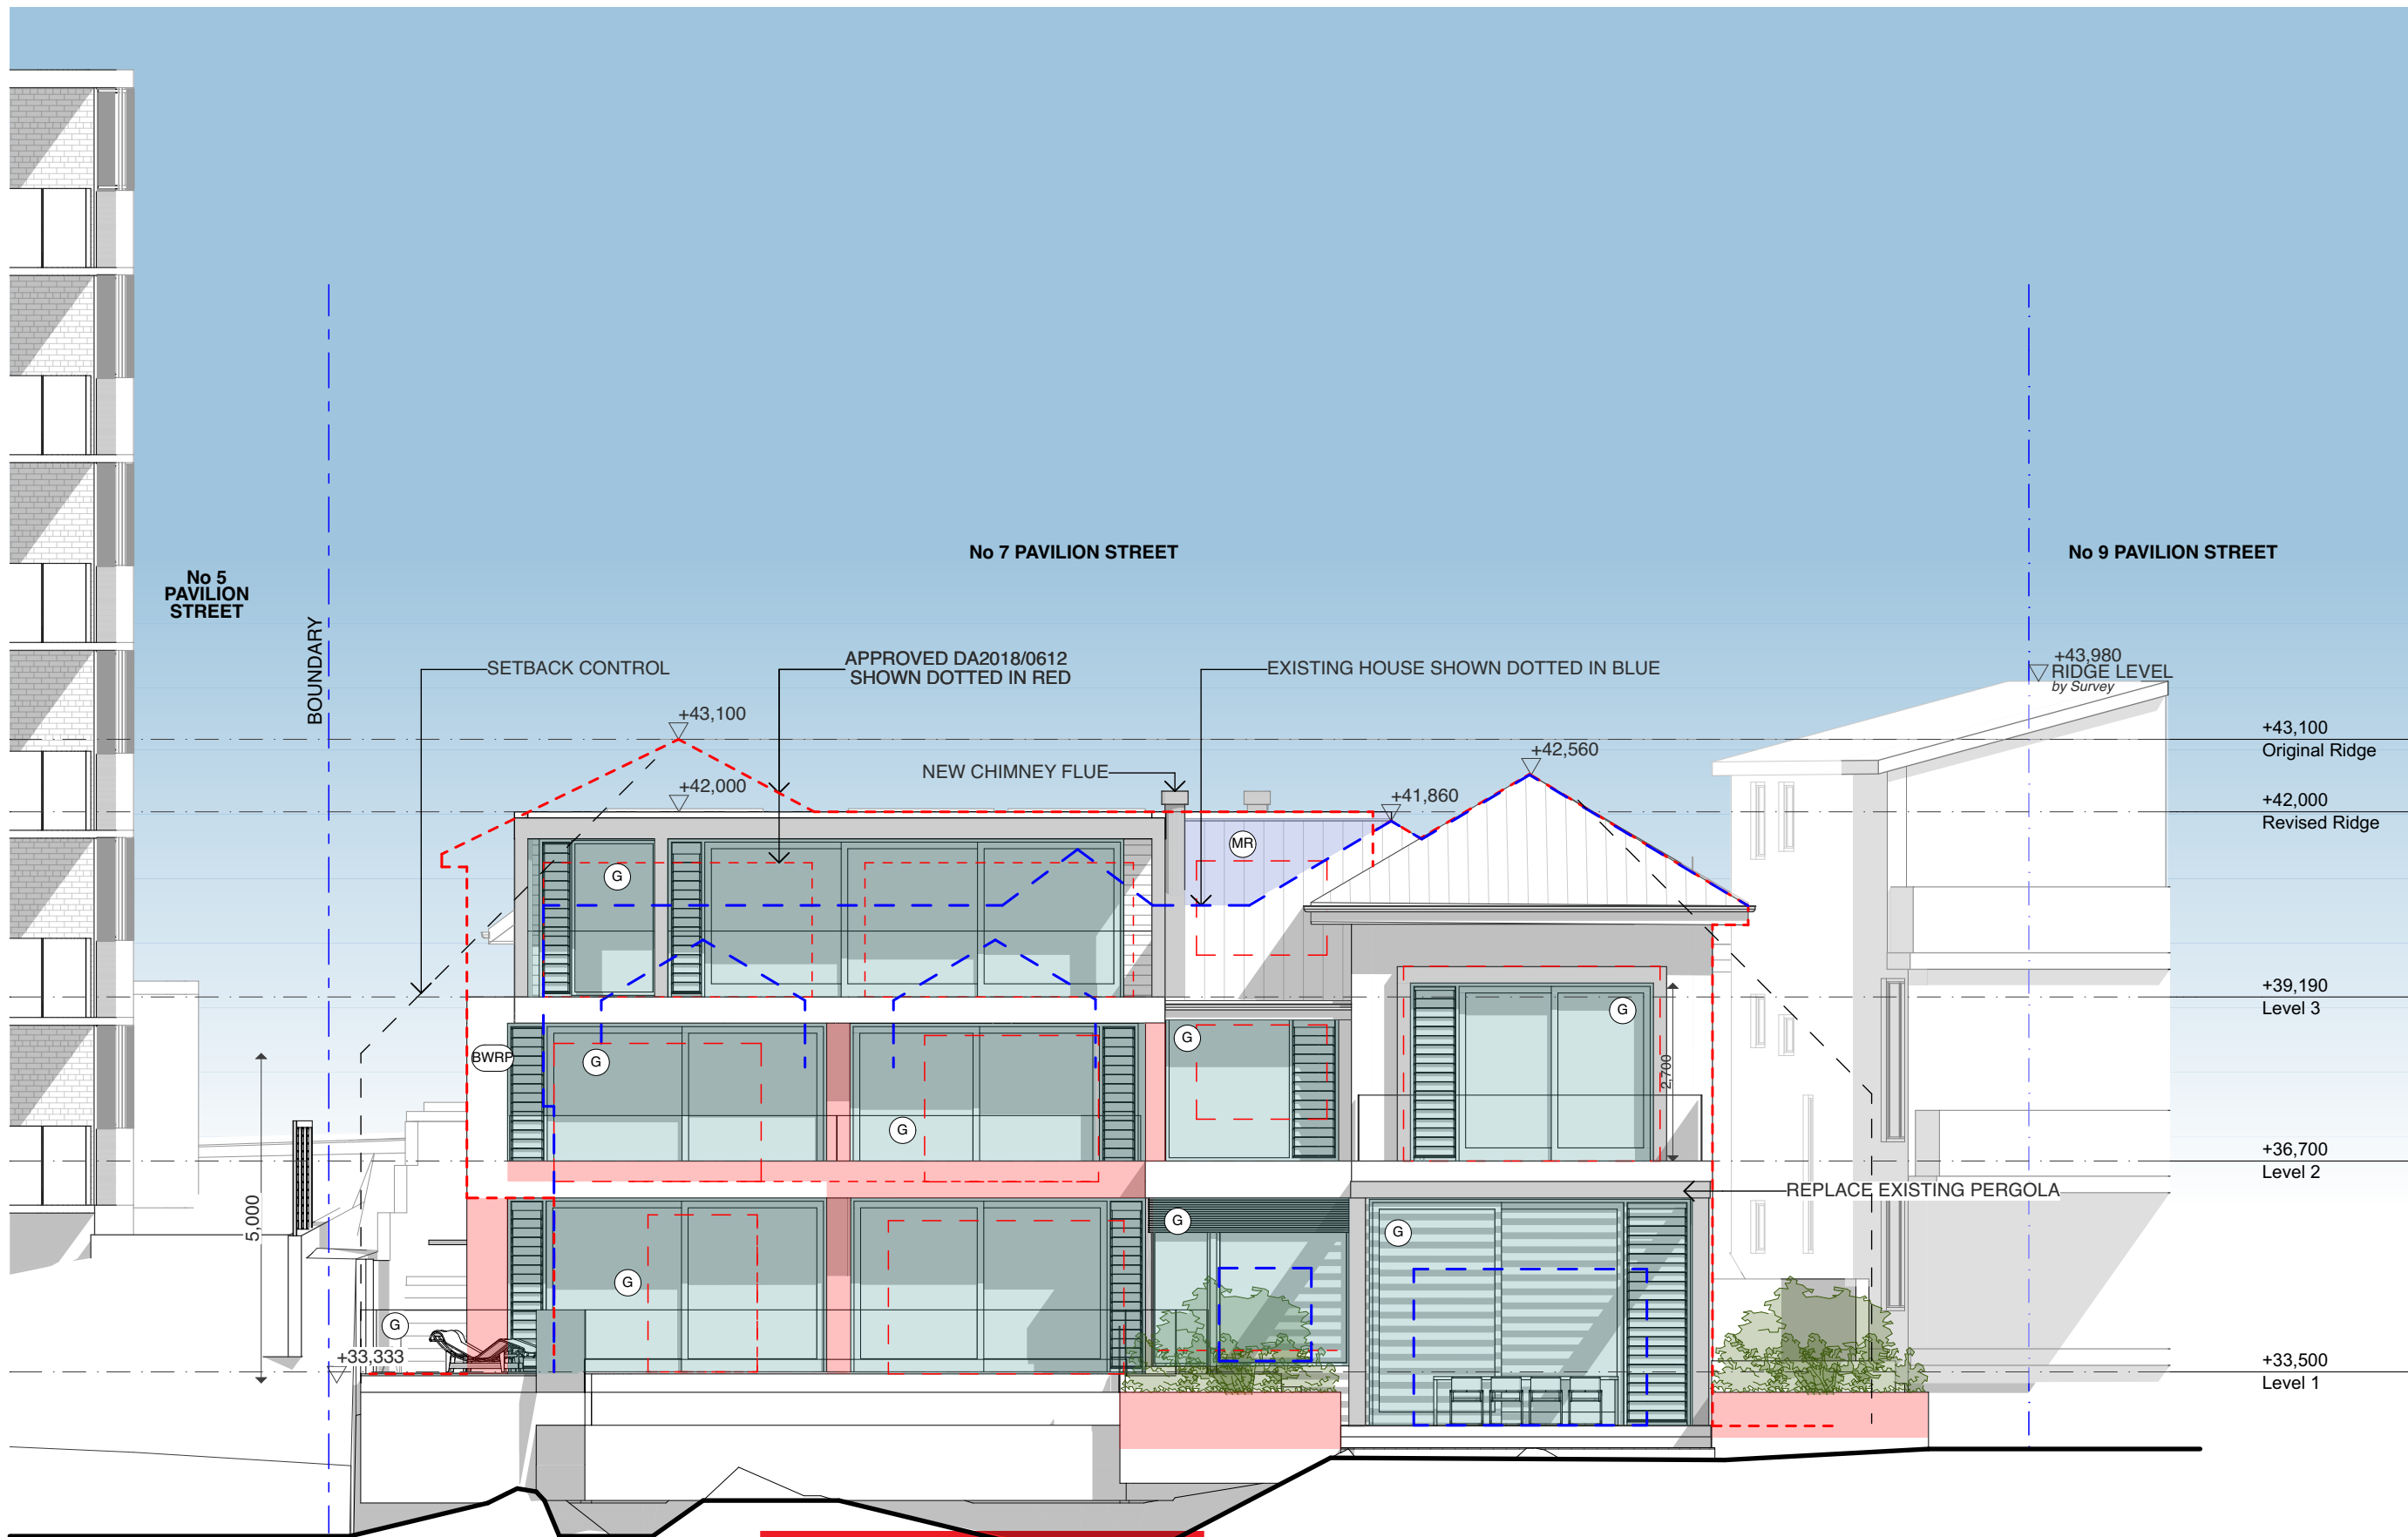

 northern
beaches
council

**THIS PLAN IS TO BE READ IN
CONJUNCTION WITH
THE CONDITIONS OF DEVELOPMENT
CONSENT**

MOD2019/0173

• Any discrepancies to be brought to Architect's attention
• Use figure dimensions in preference to scaling
• Only scale under direction from Architect
• Builder to examine site and verify conditions and dimensions
• This drawing remains the property of the Architect
• Client is granted conditional licence to use the drawings
• Transfer of the licence is prohibited
• Architect reserves the right to terminate the licence
• Electronic data transfer should be scanned for viruses before use
• Any loss or damage (including consequential damage) caused to the recipient of electronic data, by its direct or indirect use, is not the liability of the Architect
• Refer to hard copies for accuracy of electronic data
• Copyright reserved by the Architect

revisions			notes
no.	date	description	
A	15/4/19	Section 4.55 Issue	

file: OPQ6.2-190410 Section 4.55.pln
print date & time: 15/4/19@7:15 pm

**C O R B E N
A R C H I T E C T S**


PO Box 1021 Neutral Bay NSW 2089
P 02 9904 1844 F 02 9904 1855
mail@corben.com.au www.corben.com.au

project O'Leary House
address 7 Pavilion Street
Queenscliff NSW
client Megan O'Leary

title East Elevation
issue Section 4.55 Issue

job no. OPQ
drawn AK
checked AK
scale 1:100
@A3

dwg no. DA07
revision
A

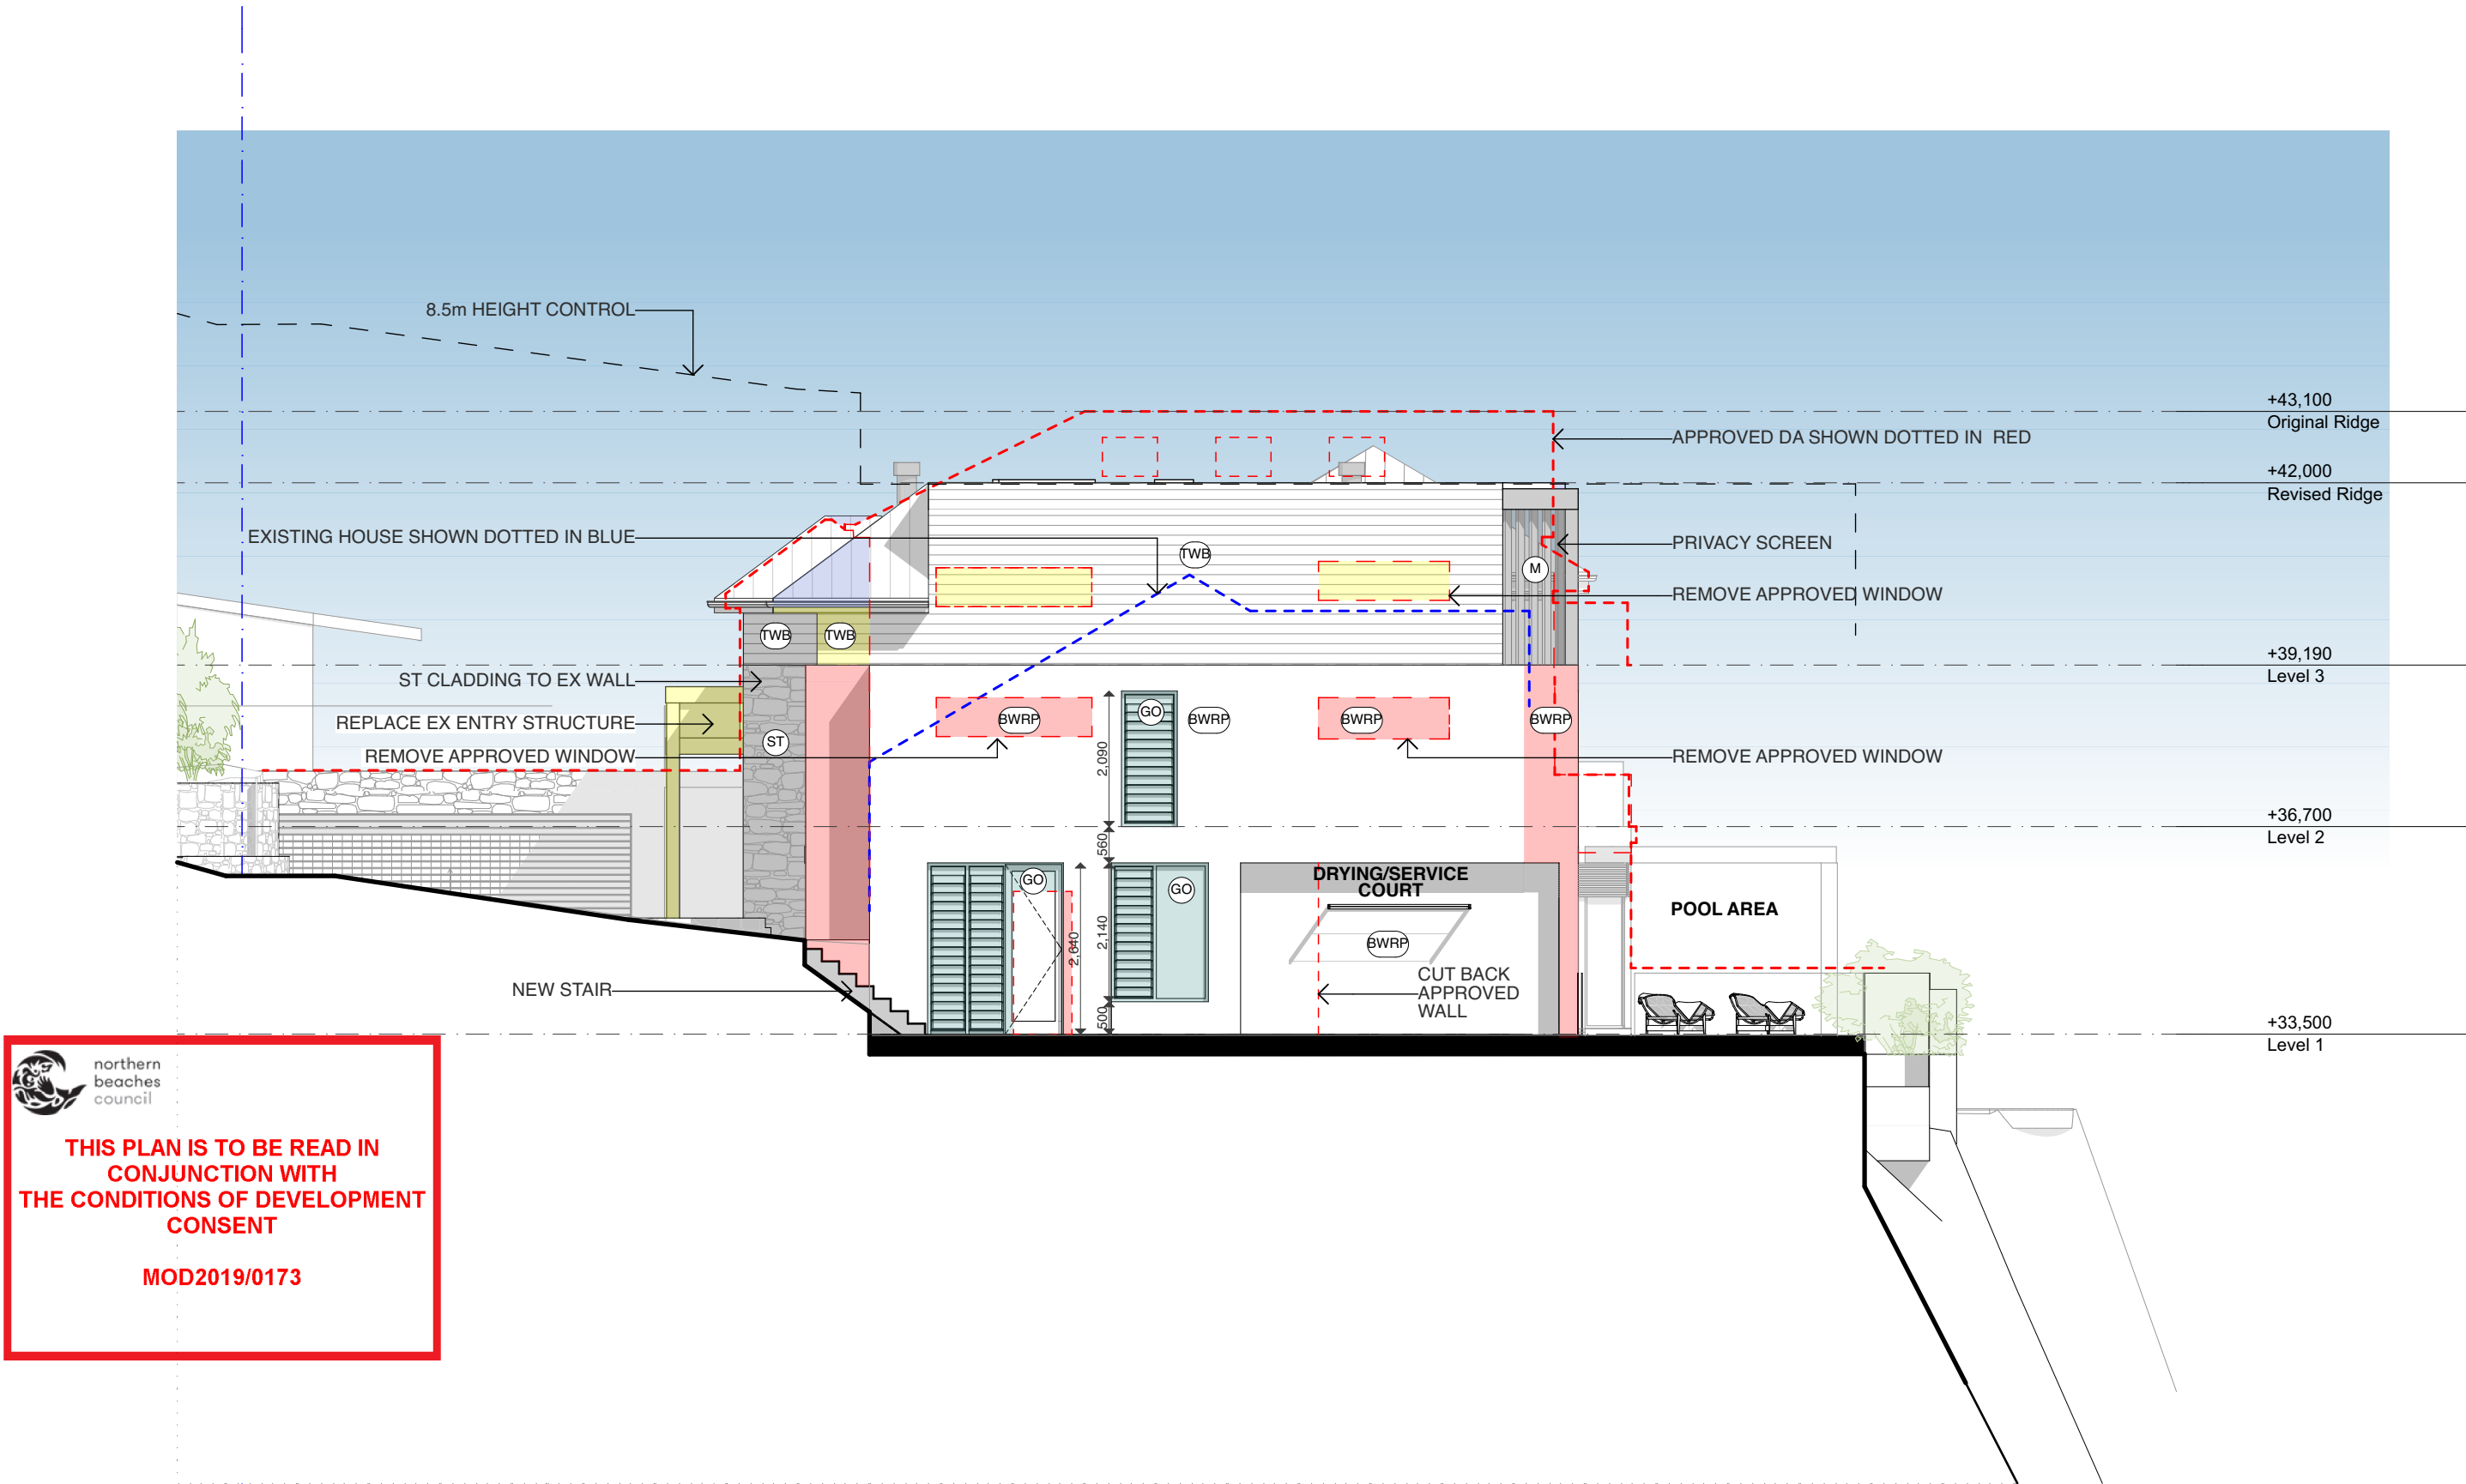

 **northern beaches council**

THIS PLAN IS TO BE READ IN CONJUNCTION WITH THE CONDITIONS OF DEVELOPMENT CONSENT

MOD2019/0173

• Any discrepancies to be brought to Architect's attention
• Use figure dimensions in preference to scaling
• Only scale under direction from Architect
• Builder to examine site and verify conditions and dimensions
• This drawing remains the property of the Architect
• Client is granted conditional licence to use the drawings
• Transfer of the licence is prohibited
• Architect reserves the right to terminate the licence
• Electronic data transfer should be scanned for viruses before use
• Any loss or damage (including consequential damage) caused to the recipient of electronic data, by its direct or indirect use, is not the liability of the Architect
• Refer to hard copies for accuracy of electronic data
• Copyright reserved by the Architect

revisions		
no.	date	description
A	15/4/19	Section 4.55 Issue
C	30/5/19	Revised S4.55-Foliage Deleted

notes

file: OPQ6.2-190530 Section 4.55 Revised V3.pln
print date & time: 30/5/19@6:55 pm

C O R B E N
A R C H I T E C T S

PO Box 1021 Neutral Bay NSW 2089
P 02 9904 1844 F 02 9904 1855
mail@corben.com.au www.corben.com.au

project O'Leary House

address 7 Pavilion Street
Queenscliff NSW

client Megan O'Leary

title South Elevation

issue Section 4.55 Issue

job no. OPQ

drawn AK


checked AK

scale 1:100
@A3

dwg no. **DA08**

revision

C

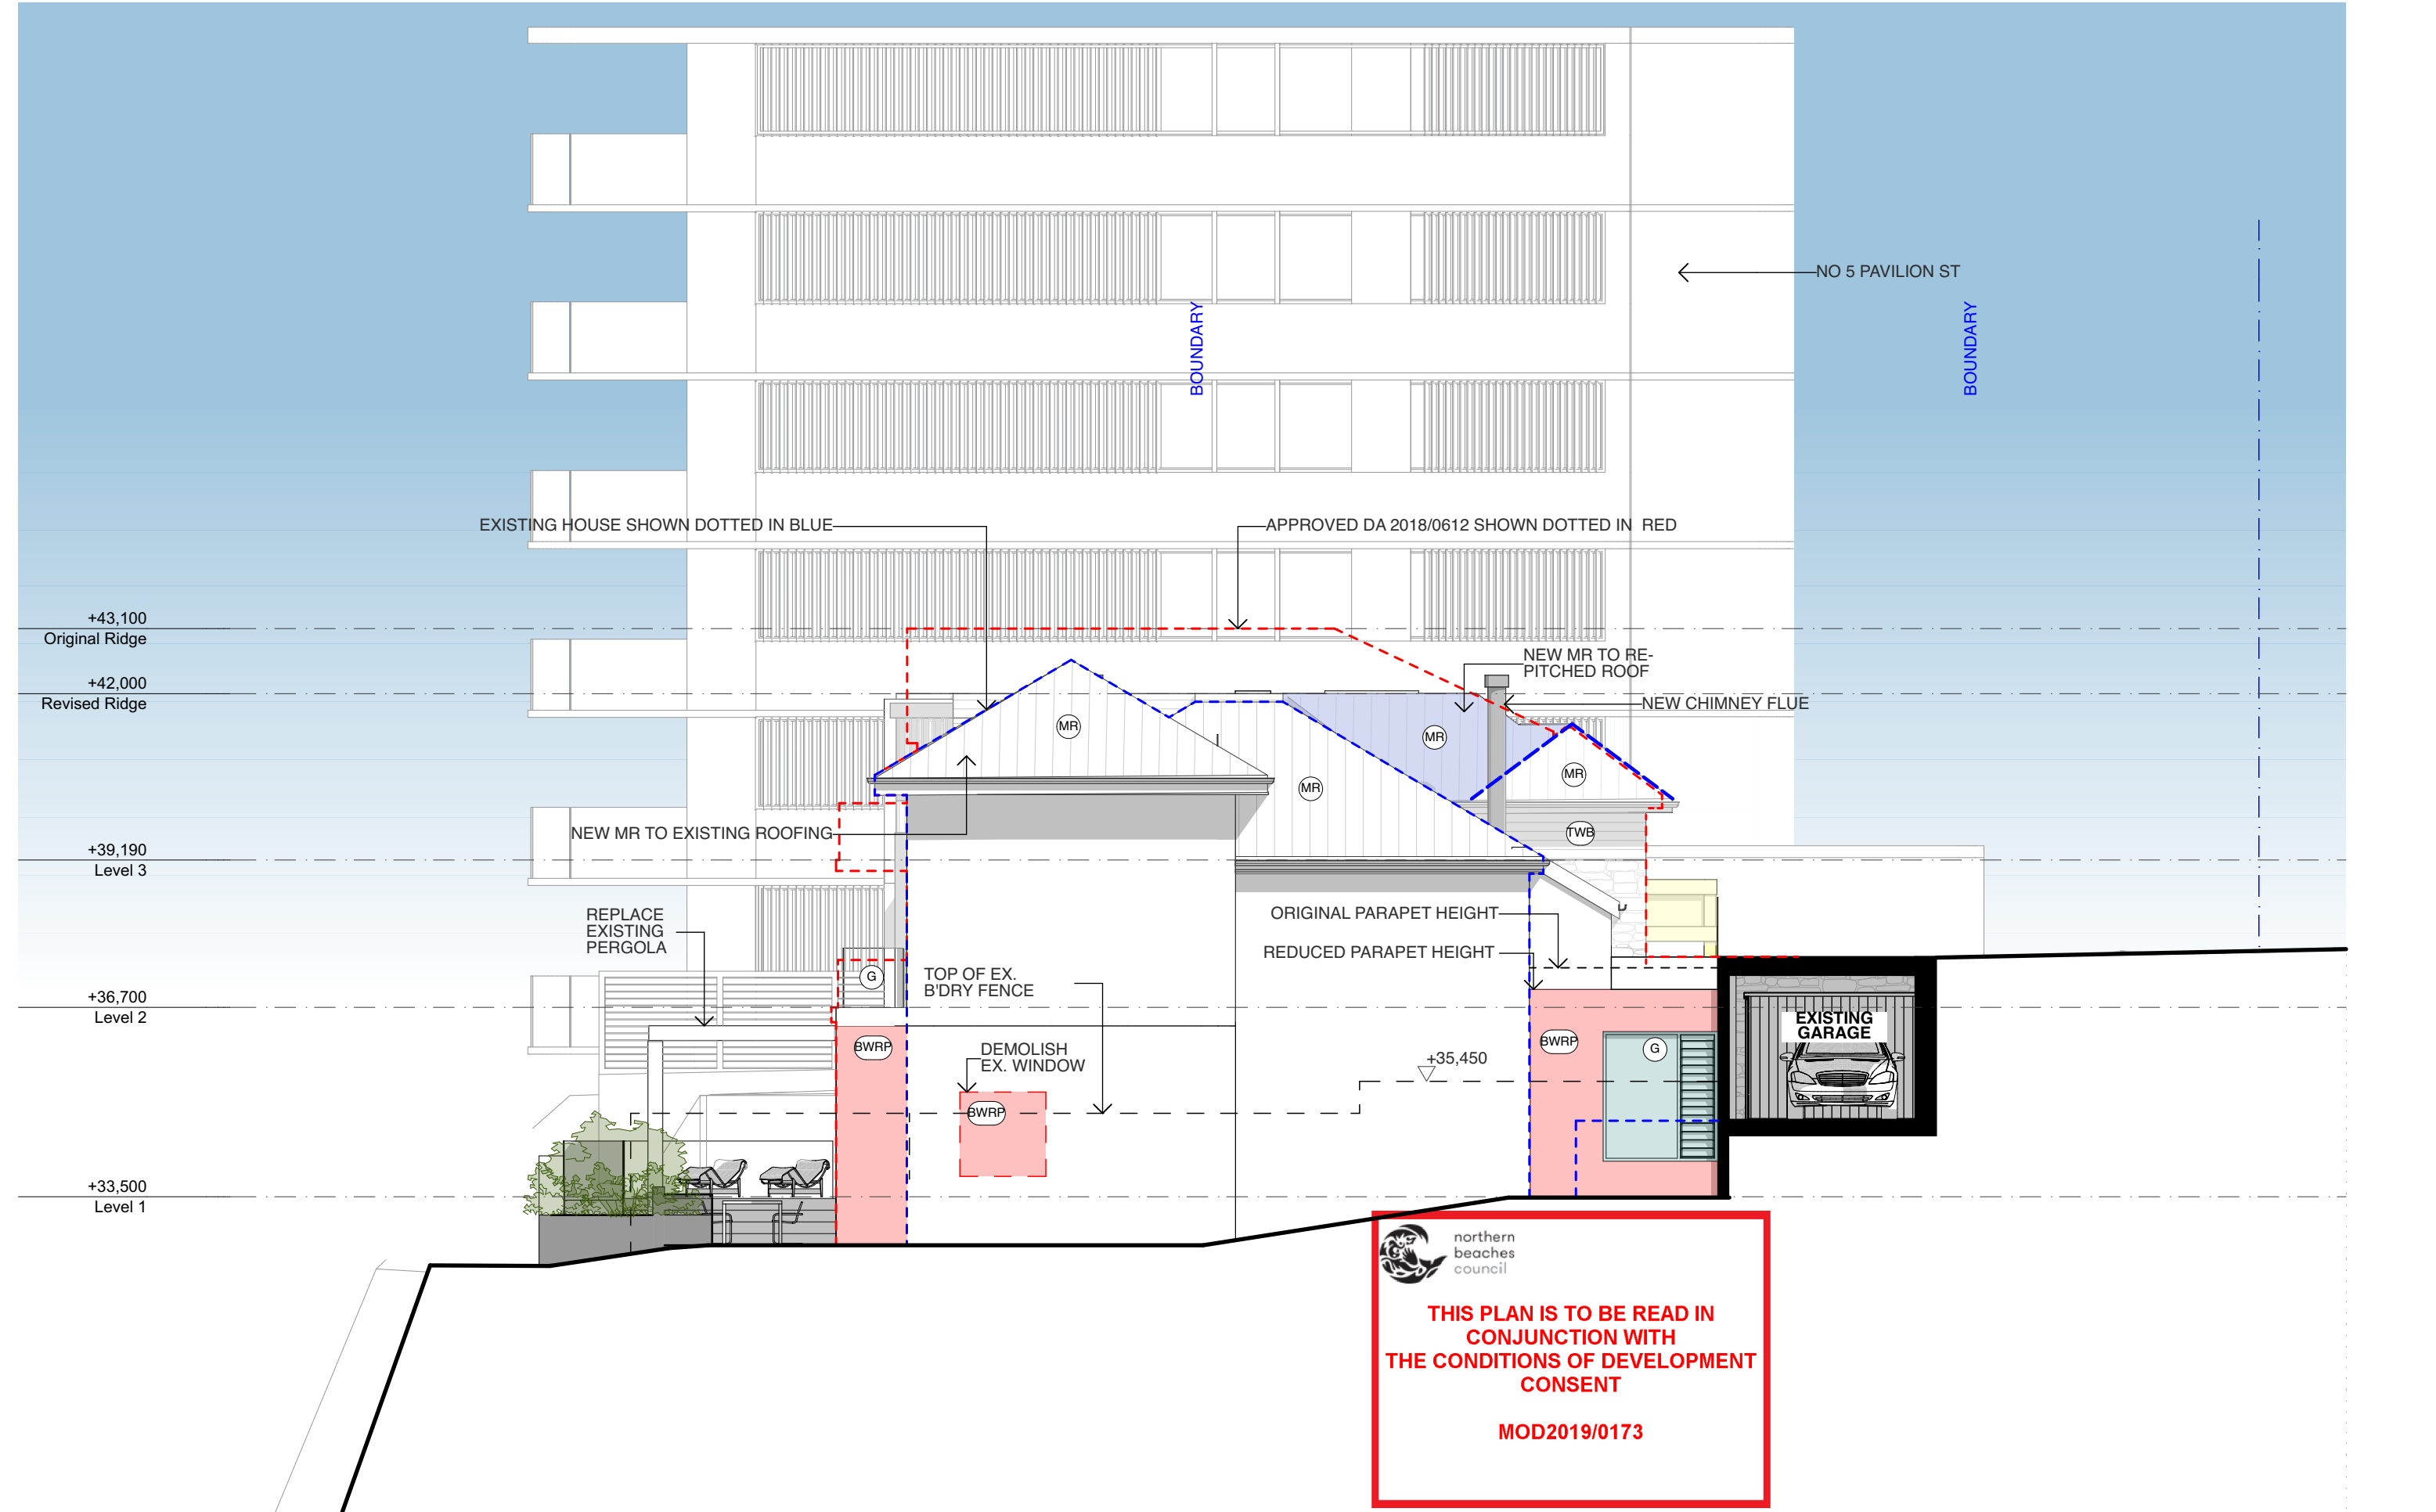

• Any discrepancies to be brought to Architect's attention
• Use figure dimensions in preference to scaling
• Only scale under direction from Architect
• Builder to examine site and verify conditions and dimensions
• This drawing remains the property of the Architect
• Client is granted conditional licence to use the drawings
• Transfer of the licence is prohibited
• Architect reserves the right to terminate the licence
• Electronic data transfer should be scanned for viruses before use
• Any loss or damage (including consequential damage) caused to the recipient of electronic data, by its direct or indirect use, is not the liability of the Architect
• Refer to hard copies for accuracy of electronic data
• Copyright reserved by the Architect

revisions		
no.	date	description
A	15/4/19	Section 4.55 Issue
B	9/5/19	Amended Parapet-North Elevation
C	30/5/19	Revised S4.55-Foliage Deleted

notes

file: OPQ6.2-190530 Section 4.55 Revised V3.pln
print date & time: 30/5/19@6:55 pm

C O R B E N
A R C H I T E C T S

PO Box 1021 Neutral Bay NSW 2089
P 02 9904 1844 F 02 9904 1855
mail@corben.com.au www.corben.com.au

project O'Leary House

address 7 Pavilion Street
Queenscliff NSW

client Megan O'Leary

title North Elevation

issue Section 4.55 Issue

job no. OPQ

drawn AK

checked AK

scale 1:100
@A3

dwg no. DA11

revision C