


# Flower Power Garden Centre

## Landscape Development Application

Flower Power Garden Centre, 277 Mona Vale Road, Terrey Hills, NSW

### Drawing Schedule

Drawing Number	Drawing Title	Scale
000	Landscape Coversheet	N/A
001	Landscape Plan	1:500
101	Landscape Plan - 1	1:200
102	Landscape Plan - 2	1:200
103	Landscape Plan - 3	1:200
104	Landscape Plan - 4	1:200
501	Landscape Details	As Shown
502	Landscape Details	As Shown

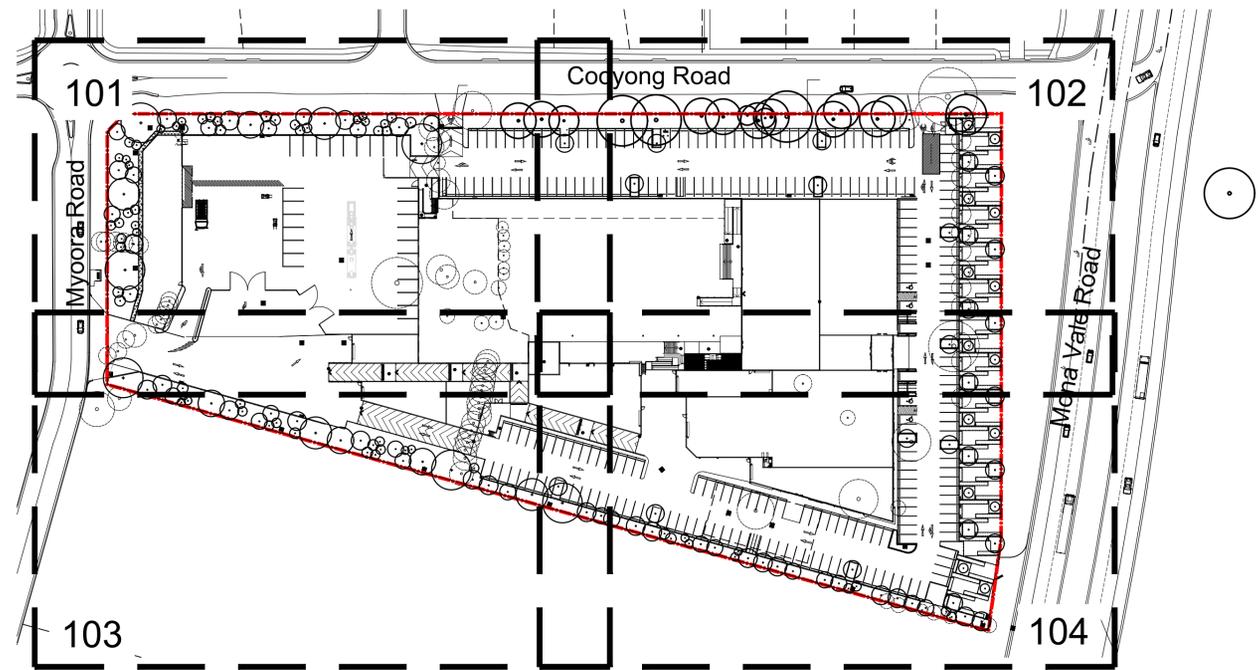

Site Plan | 1:1000

NOT FOR CONSTRUCTION

© 2021 Site Image (NSW) Pty Ltd ABN 44 801 262 380 as agent for Site Image NSW Partnership. All rights reserved. This drawing is copyright and shall not be reproduced or copied in any form or by any means (graphic, electronic or mechanical including photocopy) without the written permission of Site Image (NSW) Pty Ltd. Any license, expressed or implied, to use this document for any purpose what so ever is restricted to the terms of the written agreement between Site Image (NSW) Pty Ltd and the instructing party.

The contractor shall check and verify all work on site (including work by others) before commencing the landscape installation. Any discrepancies are to be reported to the Project Manager or Landscape Architect prior to commencing work. Do not scale this drawing. Any required dimensions not shown shall be referred to the Landscape Architect for confirmation.

Issue	Revision Description	Drawn	Check	Date
F	Development Application	LP	NM	02.04.2024
E	For Comment	LP	NM	27.03.2024
D	Architectural Coordination	LW	NM	24.05.2023
C	Architectural Coordination	LW	NM	21.04.2023
B	Architectural Coordination	LW	NM	21.02.2022
A	Preliminary	LW	NM	31.01.2022




Client  
Flower Power

Project  
Flower Power Garden Centre  
277 Mona Vale Road  
Terrey Hills, NSW

Drawing Name  
Coversheet

Development Application  
Scale: As Shown  
Job Number: SS21-4790  
Drawing Number: 000  
Issue: F

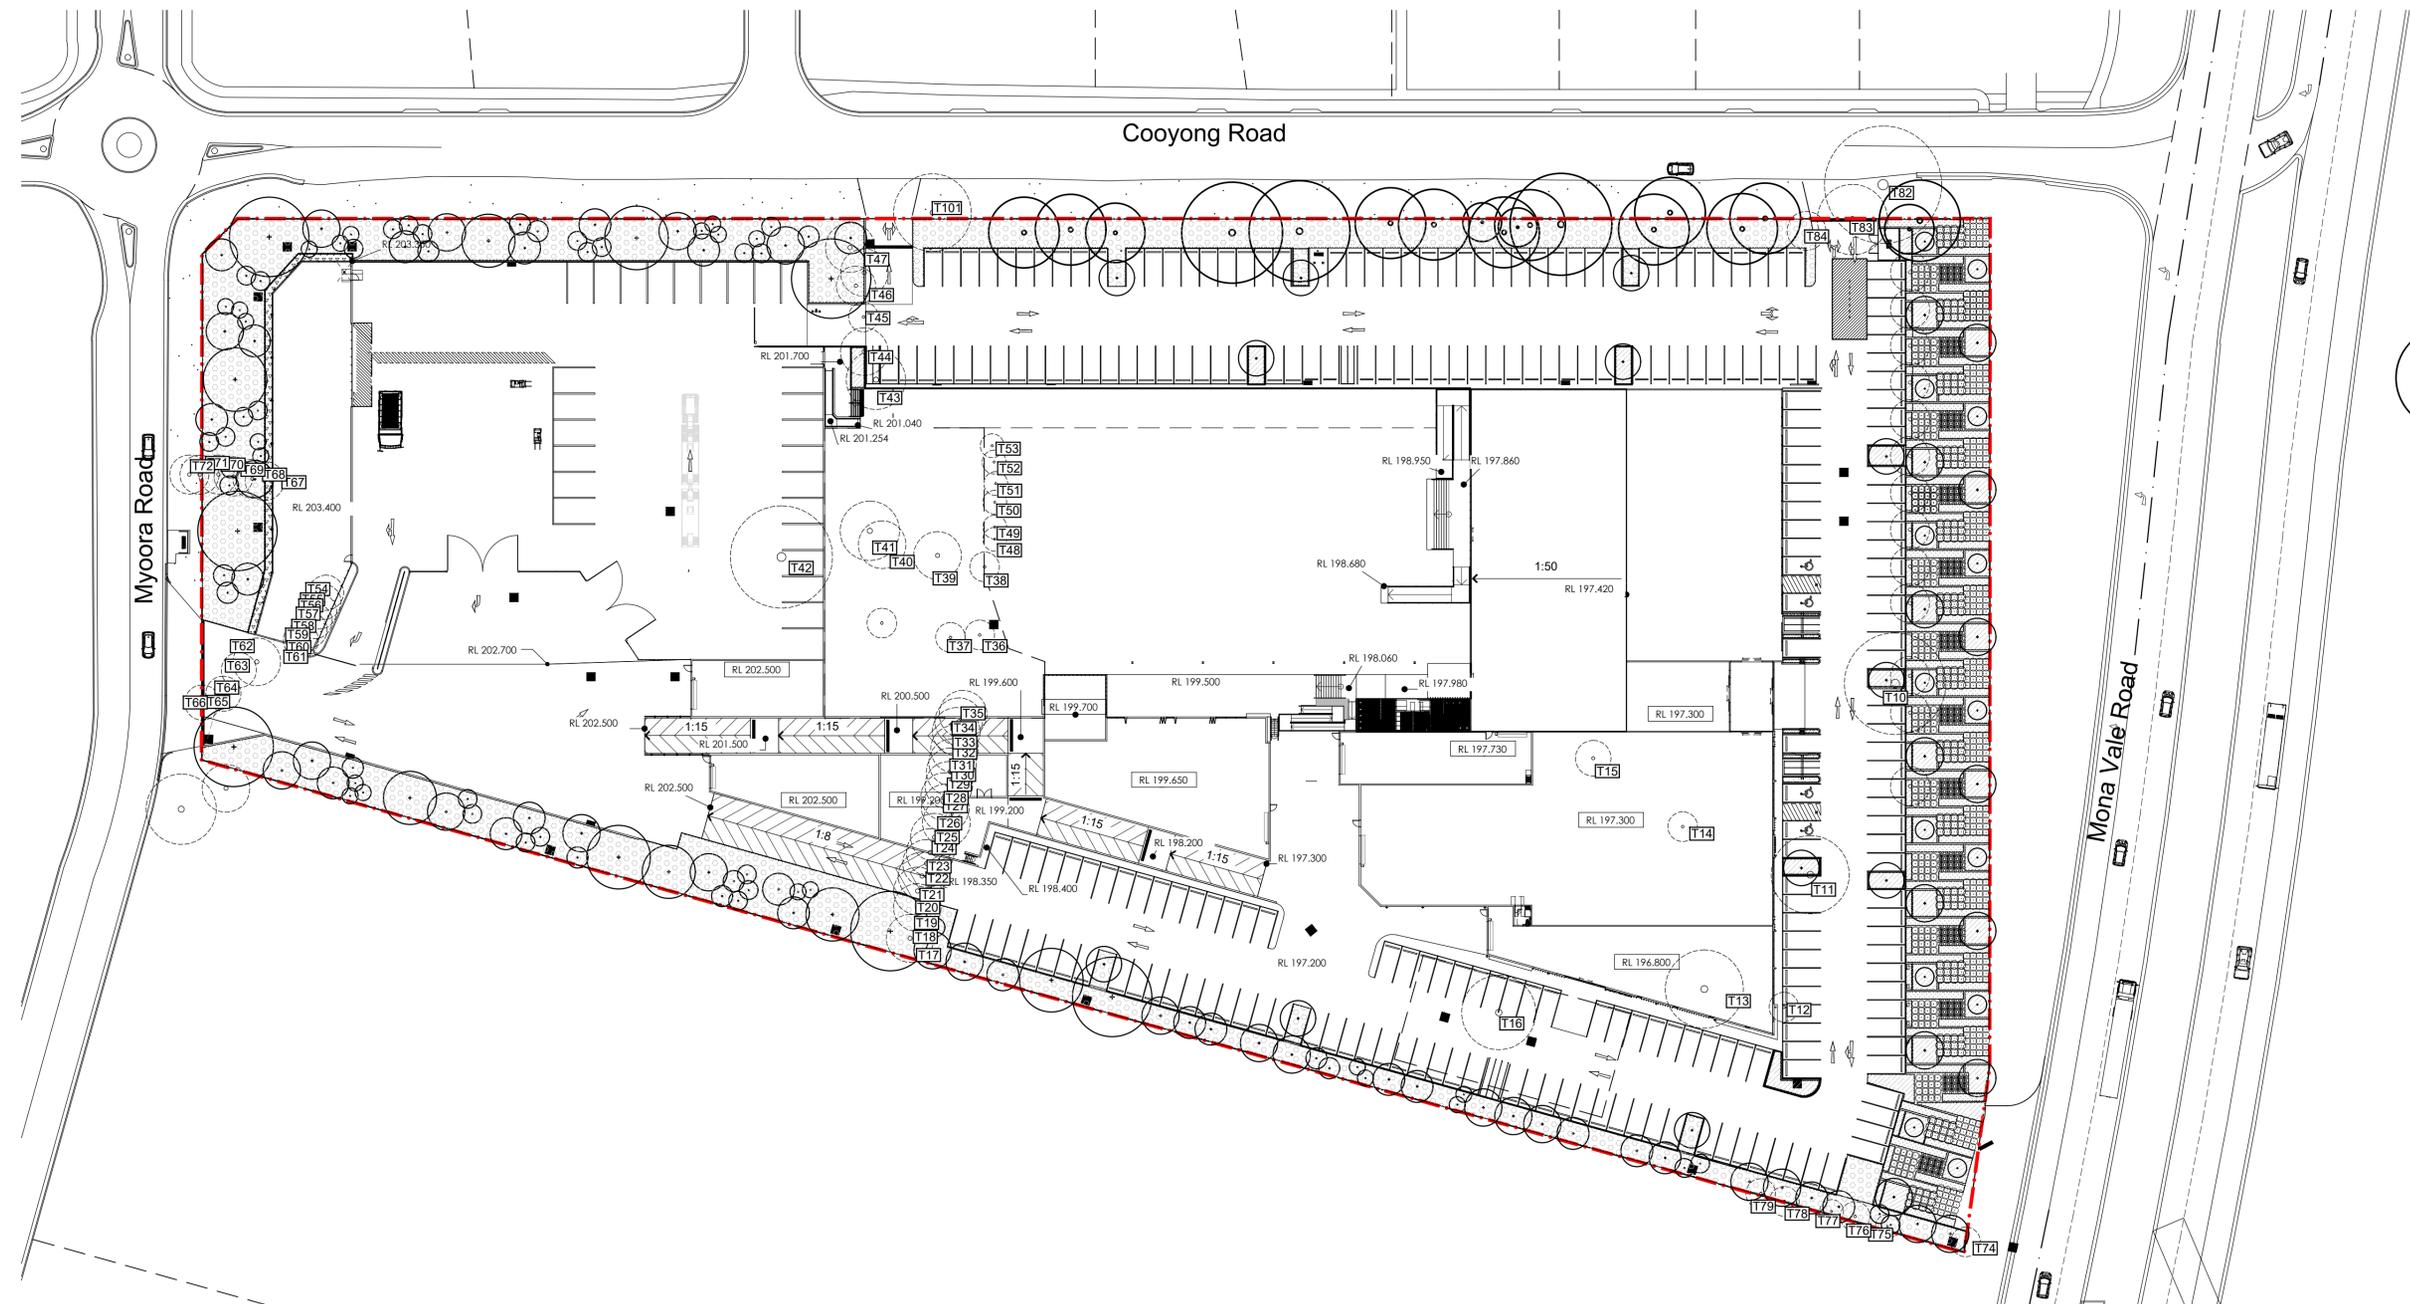

**NOT FOR CONSTRUCTION**

© 2021 Site Image (NSW) Pty Ltd ABN 44 801 262 380 as agent for Site Image NSW Partnership. All rights reserved. This drawing is copyright and shall not be reproduced or copied in any form or by any means (graphic, electronic or mechanical including photocopy) without the written permission of Site Image (NSW) Pty Ltd. Any license, expressed or implied, to use this document for any purpose what so ever is restricted to the terms of the written agreement between Site Image (NSW) Pty Ltd and the instructing party.

The contractor shall check and verify all work on site (including work by others) before commencing the landscape installation. Any discrepancies are to be reported to the Project Manager or Landscape Architect prior to commencing work. Do not scale this drawing. Any required dimensions not shown shall be referred to the Landscape Architect for confirmation.

Issue	Revision Description	Drawn	Check	Date
F	Development Application	LP	NM	02.04.2024
E	For Comment	LP	NM	27.03.2024
D	Architectural Coordination	LW	NM	24.05.2023
C	Architectural Coordination	LW	NM	21.04.2023
B	Architectural Coordination	LW	NM	21.02.2022
A	Preliminary	LW	NM	31.01.2022

Legend	
	Site Boundary
	Proposed Trees (Refer to Schedule and Detail)
	Existing Trees to be Retained
	Existing Trees to be Removed
	Ground Cover (Refer to Schedule and Detail)
	Boundary Planting Matrix (Refer to Schedule and Detail)
	Shrubs and Accents (Refer to Schedule and Detail)
	Existing Turf

Key Plan




**SITE IMAGE**  
Landscape Architects  
Level 1, 3-5 Baptist Street  
Redfern NSW 2016  
Australia  
Tel: (61 2) 8332 5600  
Fax: (61 2) 9698 2877  
www.siteimage.com.au

Client  
**Flower Power**  
  
Project  
**Flower Power Garden Centre**  
**277 Mona Vale Road**  
**Terrey Hills, NSW**

Drawing Name  
**Landscape Plan**  
**Ground Floor**

Development Application  
Scale 1:500 @ A1  
Job Number **SS21-4790**  
Drawing Number **001**  
Issue **F**

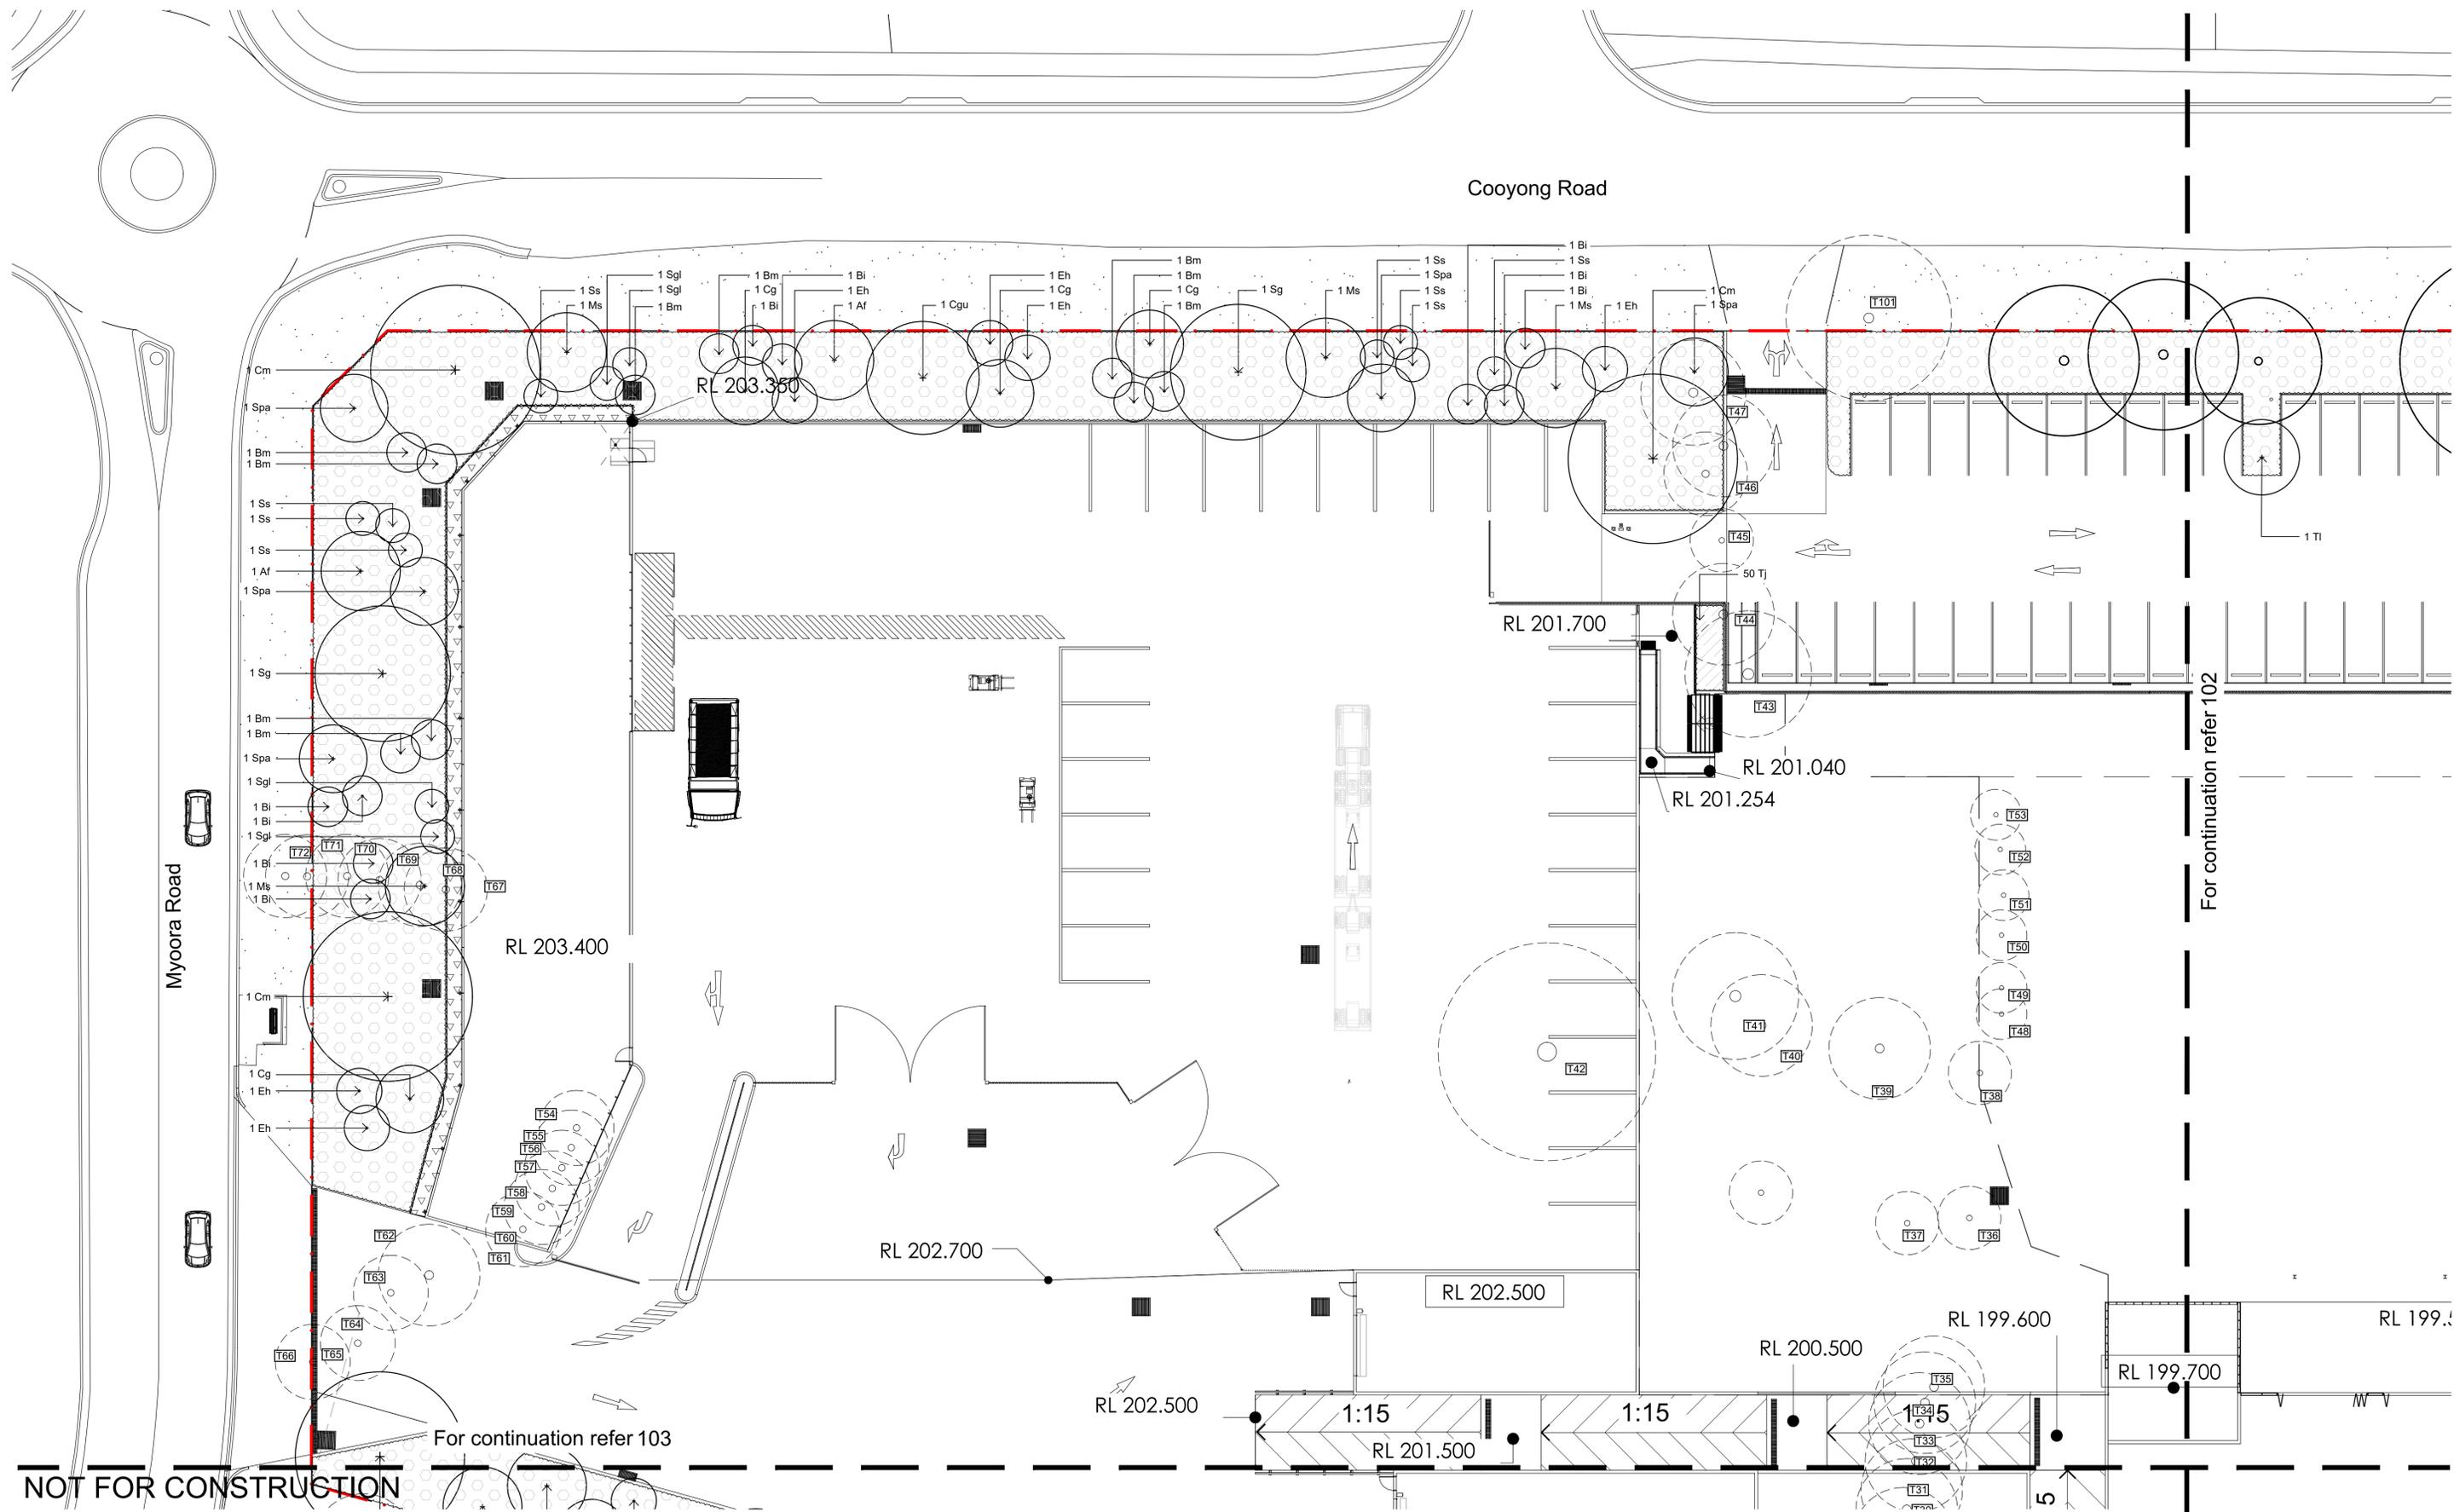

**NOT FOR CONSTRUCTION**

For continuation refer 103


For continuation refer 102

© 2021 Site Image (NSW) Pty Ltd ABN 44 801 262 380 as agent for Site Image NSW Partnership. All rights reserved. This drawing is copyright and shall not be reproduced or copied in any form or by any means (graphic, electronic or mechanical including photocopy) without the written permission of Site Image (NSW) Pty Ltd. Any license, expressed or implied, to use this document for any purpose what so ever is restricted to the terms of the written agreement between Site Image (NSW) Pty Ltd and the instructing party.

The contractor shall check and verify all work on site (including work by others) before commencing the landscape installation. Any discrepancies are to be reported to the Project Manager or Landscape Architect prior to commencing work. Do not scale this drawing. Any required dimensions not shown shall be referred to the Landscape Architect for confirmation.

Issue	Revision Description	Drawn	Check	Date
F	Development Application	LP	NM	02.04.2024
E	For Comment	LP	NM	27.03.2024
C	Architectural Coordination	LW	NM	24.05.2023
D	Architectural Coordination	LW	NM	21.04.2023
B	Architectural Coordination	LW	NM	21.02.2022
A	Preliminary	LW	NM	31.01.2022

Legend	
	Site Boundary
	Proposed Trees (Refer to Schedule and Detail)
	Existing Trees to be Retained
	Existing Trees to be Removed
	Ground Cover (Refer to Schedule and Detail)
	Boundary Planting Matrix (Refer to Schedule and Detail)
	Shrubs and Accents (Refer to Schedule and Detail)
	Turf

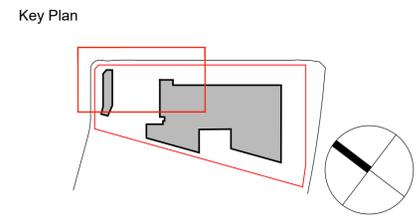

**SITE IMAGE**  
Landscape Architects  
Level 1, 3-5 Baptist Street  
Redfern NSW 2016  
Australia  
Tel: (61 2) 8332 5600  
Fax: (61 2) 9698 2877  
www.siteimage.com.au


Client  
**Flower Power**  
  
Project  
**Flower Power Garden Centre**  
277 Mona Vale Road  
Terrey Hills, NSW

Drawing Name  
**Landscape Plan - 1**  
  
Development Application  
Scale 1:200 @ A1  
Job Number  
**SS21-4790**  
Drawing Number  
**101**  
Issue  
**F**









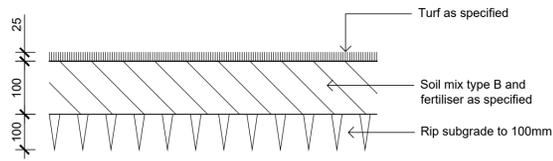

**01** Detail Turf on Even Grade  
501 1:10

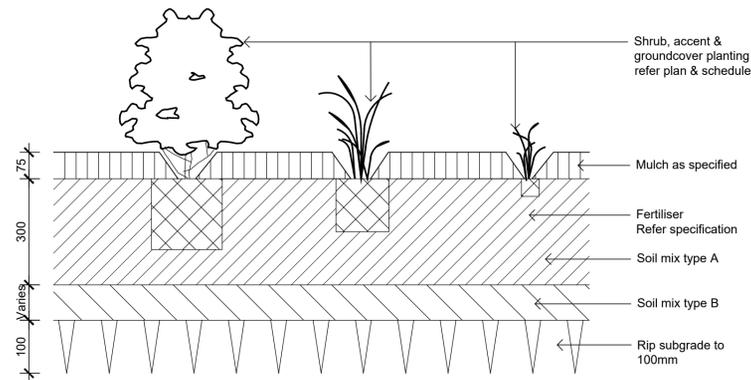

**02** Detail Shrub Accent & Groundcover Planting on Grade  
501 1:10

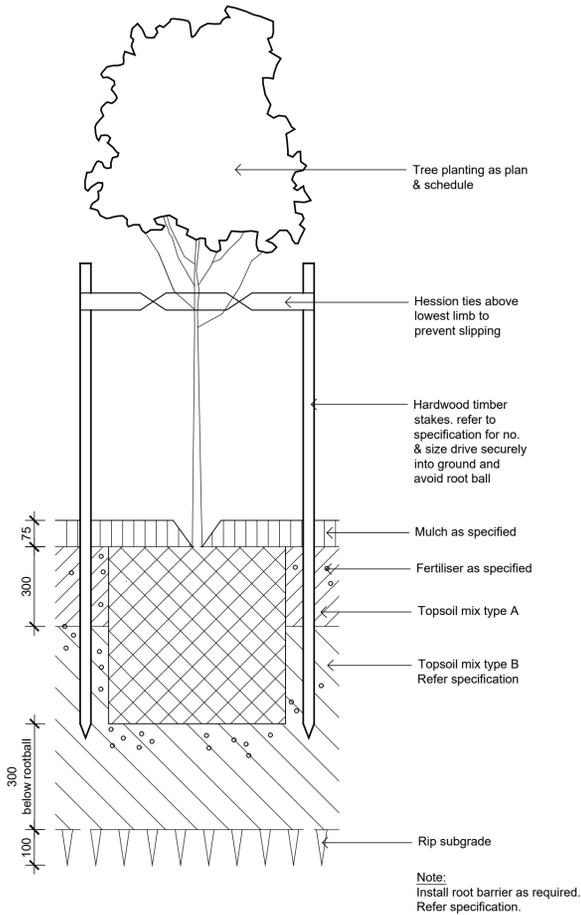

**03** Detail 75-200L Tree Planting on Grade  
501 1:10

Indicative Plant Schedule

Botanical Name	Common Name	Mature Size (h x w)	Spacings	Pot Size
<b>Carpark Trees</b>				
<b>Er</b> <i>Elaeocarpus reticulatus</i>	Blueberry Ash	10 x 4	As Shown	100L
<b>Md</b> <i>Melaleuca decora</i>	White Feather Honeymyrtle	6 x 3	As Shown	100L
<b>Mq</b> <i>Melaleuca quinquenervia</i>	Paperbark	12 x 6	As Shown	100L
<b>TI</b> <i>Tristaniopsis laurina</i>	Water Gum	10 x 5	As Shown	100L
<b>Boundary Trees</b>				
<b>Af</b> <i>Angophora floribunda</i>	Rough-barked Angophora	18 x 7	As Shown	45L
<b>Bm</b> <i>Backhousia myrtifolia</i>	Grey Myrtle	5 x 3.5	As Shown	45L
<b>Bi</b> <i>Bankia integrifolia</i>	Coast Banksia	10 x 3.5	As Shown	45L
<b>Cg</b> <i>Casuarina glauca</i>	Swamp She-oak	14 x 6	As Shown	45L
<b>Cgu</b> <i>Corymbia gummifera</i>	Red Bloodwood	30 x 10	As Shown	45L
<b>Cm</b> <i>Corymbia maculata</i>	Spotted Gum	45 x 15	As Shown	45L
<b>Eh</b> <i>Eucalyptus haemastoma</i>	Scribbly Gum	10 x 4	As Shown	45L
<b>Ms</b> <i>Melaleuca stypheloides</i>	Prickly-leaved Paperbark	20 x 7	As Shown	45L
<b>Sg</b> <i>Syzygium glomulifera</i>	Turpentine	25 x 12	As Shown	45L
<b>Sgl</b> <i>Synoum glandulosum</i>	Scentless Rosewood	7 x 3	As Shown	45L
<b>Spa</b> <i>Syzygium paniculatum</i>	Magenta Lilly Pilly	9 x 6	As Shown	45L
<b>Ss</b> <i>Syzygium smithii</i>	Common Lilly Pilly	5 x 3	As Shown	45L
<b>Shrubs and Accents</b>				
<b>AsM</b> <i>Acmena smithii</i> 'Minor'	Dwarf Lilly Pilly	4 x 2	As Shown	300mm
<b>De</b> <i>Doryanthes excelsa</i>	Gynea Lily	3 x 2	As Shown	200mm
<b>LcR</b> <i>Loropetalum chinense</i> 'Rubrum'	Chinese Fringe Flower	1 x 1	As Shown	200mm
<b>MCT</b> <i>Melaleuca linearifolia</i> 'Claret Tops'	Honey Myrtle	1 x 1	As Shown	200mm
<b>PgR</b> <i>Photinia glabra</i> 'Rubens'	Japanese Photinia	4 x 2	As Shown	300mm
<b>Pt</b> <i>Phormium tenax</i>	New Zealand Flax	3 x 1.5	As Shown	200mm
<b>PX</b> <i>Philodendron</i> 'Xanadu'	Xanadu	.8 x 1	As Shown	200mm
<b>WF</b> <i>Westringia fruticosa</i>	Coastal Rosemary	2 x 2	As Shown	200mm
<b>WWG</b> <i>Westringia</i> 'Wynabbie Gem'	Coastal Rosemary	2 x 2	As Shown	200mm
<b>Groundcovers / Grasses</b>				
<b>AL</b> <i>Acacia</i> 'Limelight'	Acacia Limelight	0.5 x 0.5	5/m2	150mm
<b>Cgl</b> <i>Carpobrotus glaucescens</i>	Pigface	.2 x 1	5/m2	150mm
<b>Cap</b> <i>Carex appressa</i>	Tall sedge	.8 x 1	5/m2	150mm
<b>DcB</b> <i>Dianella caerulea</i> 'Breeze'	Breeze Paroo Lily	.6 x .6	5/m2	150mm
<b>HvR</b> <i>Hardenbergia violacea</i> 'Rosea'	Native Sarsaparilla	2 x 1	5/m2	150mm
<b>Hs</b> <i>Hibbertia scandens</i>	Guinea Flower	.5 x 1	5/m2	150mm
<b>LI</b> <i>Lomandra longifolia</i>	Mat Rush	.7 x 1	5/m2	150mm
<b>MpY</b> <i>Myoporum parvifolium</i> 'Yareena'	Yareena Myoporum	1.5	5/m2	150mm
<b>PIE</b> <i>Poa labillardieri</i> 'Eskdale'	Tussock Grass	.6 x .6	5/m2	150mm
<b>Rs</b> <i>Rhagodia spinescens</i> 'Aussie Flat Bush'	Saltbush	0.4 x 1	5/m2	150mm
<b>Tj</b> <i>Trachelospermum jasminoides</i>	Star Jasmine	.2 x .5	5/m2	150mm
<b>Boundary Planting Matrix</b>				
Botanical Name	Common Name	Mature Size (h x w)	Density /25m2	Pot Size
<b>Be</b> <i>Bankia ericifolia</i>	Heath-leaved Banksia	6 x 2	7	150mm
<b>De</b> <i>Doryanthes excelsa</i>	Gynea Lily	3 x 2	As Shown	200mm
<b>Dt</b> <i>Dodonaea triquetra</i>	Common Hop-Bush	3 x 2	7	150mm
<b>Wf</b> <i>Westringia fruticosa</i>	Coast Rosemary	1 x 1	7	150mm
<b>Dc</b> <i>Dianella caerulea</i>	Blue Flax Lily	.4 x .4	10	Tube
<b>Cg</b> <i>Carpobrotus glaucescens</i>	Pig Face	.2 x 1	10	Tube
<b>Hs</b> <i>Hibbertia scandens</i>	Golden Guinea Flower	.2 x 1	10	Tube
<b>LI</b> <i>Lomandra longifolia</i>	Spiny-headed Mat-rush	.6 x .6	10	Tube

NOT FOR CONSTRUCTION

© 2021 Site Image (NSW) Pty Ltd ABN 44 801 262 380 as agent for Site Image NSW Partnership. All rights reserved. This drawing is copyright and shall not be reproduced or copied in any form or by any means (graphic, electronic or mechanical including photocopy) without the written permission of Site Image (NSW) Pty Ltd. Any license, expressed or implied, to use this document for any purpose what so ever is restricted to the terms of the written agreement between Site Image (NSW) Pty Ltd and the instructing party.

The contractor shall check and verify all work on site (including work by others) before commencing the landscape installation. Any discrepancies are to be reported to the Project Manager or Landscape Architect prior to commencing work. Do not scale this drawing. Any required dimensions not shown shall be referred to the Landscape Architect for confirmation.

Issue	Revision Description	Drawn	Check	Date
F	Development Application	LP	NM	02.04.2024
E	For Comment	LP	NM	27.03.2024
D	Architectural Coordination	LW	NM	24.05.2023
C	Architectural Coordination	LW	NM	21.04.2023
B	Architectural Coordination	LW	NM	21.02.2022
A	Preliminary	LW	NM	31.01.2022




Client  
**Flower Power**

Project  
**Flower Power Garden Centre**  
277 Mona Vale Road  
Terrey Hills, NSW

Drawing Name  
**Landscape Details**

Scale  
Job Number  
Drawing Number  
Issue  
**SS21-4790**  
**501 F**

Development Application

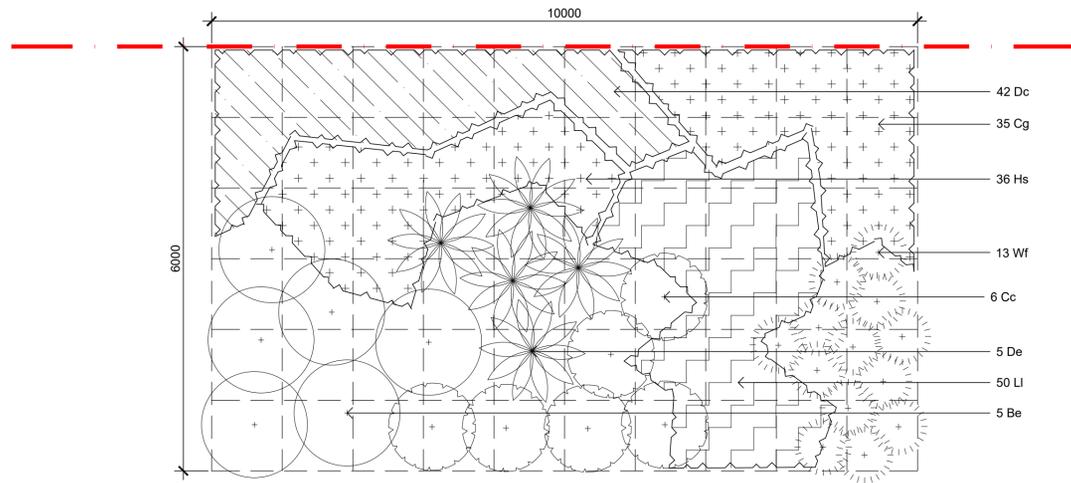

01 Boundary Planting Matrix  
502 1:50

NOT FOR CONSTRUCTION

© 2021 Site Image (NSW) Pty Ltd. ABN 44 801 262 380 as agent for Site Image NSW Partnership. All rights reserved. This drawing is copyright and shall not be reproduced or copied in any form or by any means (graphic, electronic or mechanical including photocopy) without the written permission of Site Image (NSW) Pty Ltd. Any license, expressed or implied, to use this document for any purpose what so ever is restricted to the terms of the written agreement between Site Image (NSW) Pty Ltd and the instructing party.

The contractor shall check and verify all work on site (including work by others) before commencing the landscape installation. Any discrepancies are to be reported to the Project Manager or Landscape Architect prior to commencing work. Do not scale this drawing. Any required dimensions not shown shall be referred to the Landscape Architect for confirmation.

Issue	Revision Description	Drawn	Check	Date
F	Development Application	LP	NM	02.04.2024
E	For Comment	LP	NM	27.03.2024
D	Architectural Coordination	LW	NM	24.05.2023
C	Architectural Coordination	LW	NM	21.04.2023
B	Architectural Coordination	LW	NM	21.02.2022
A	Preliminary	LW	NM	31.01.2022



Client  
**Flower Power**

Project  
**Flower Power Garden Centre**  
**277 Mona Vale Road**  
**Terrey Hills, NSW**

Drawing Name  
**Landscape Details**

Development Application

Scale  
Job Number  
**SS21-4790**

Drawing Number  
Issue  
**502 F**