


- LEGEND:**
- 1 SINK
 - 2 HOT LIQUOR TANK 170L
 - 3 MASH TUN 170L
 - 4 BOILER BREW KETTLE 170L
 - 5 UNITANK (FERMENTATION & BRITE TANK)
 - 6 155L HEIGHT 1.4 m (MOUNTED ON STAND) SHELVEING 2.3m HIGH
 - 7 COUNTERTOP STAINLESS STEEL FOUR BAY REFRIGERATOR 1.7m HIGH
 - 8 CHILLER / HEAT EXCHANGER (MOVEABLE)
 - 9 FILLING STATION
 - 10 PLATES / STORE
 - 11 SERVICE BENCH WITH HEAT LAMPS FRIDGES UNDER
 - 12 FOUR BURNER COOKTOP
 - 13 600x500 FLAT IRON GRILL
 - 14 450x450 DEEP FRYER
 - 15 WASH BAY BENCH
 - 16 KITCHEN SINK
 - 17 DISHWASHER
 - 18 DRYER & PREP BENCH
 - 19 PREP BENCH / COLD LARDER STATION FRIDGES UNDER STORAGE ABOVE
 - 20 FREEZER 1340 x 845 x 2000mm HIGH
 - 21 BEER FRIDGE 1200 x 845 x 2000mm HIGH
 - 22 ICE MAKER 654 x 640 x 785mm HIGH
 - 23 GREASE TRAP
 - 24 GLASS WASHER 450 x 515 x 760mm HIGH
 - 25 DOUBLE SINK 1350 x 530 x 835mm HIGH
 - 26 STAINLESS STEEL REFRIGERATOR 1350 x 530 x 835mm HIGH

CALCULATIONS:
 RETAIL AREA 12m (4.5% OF TOTAL AREA)
 TOTAL AREA 266m

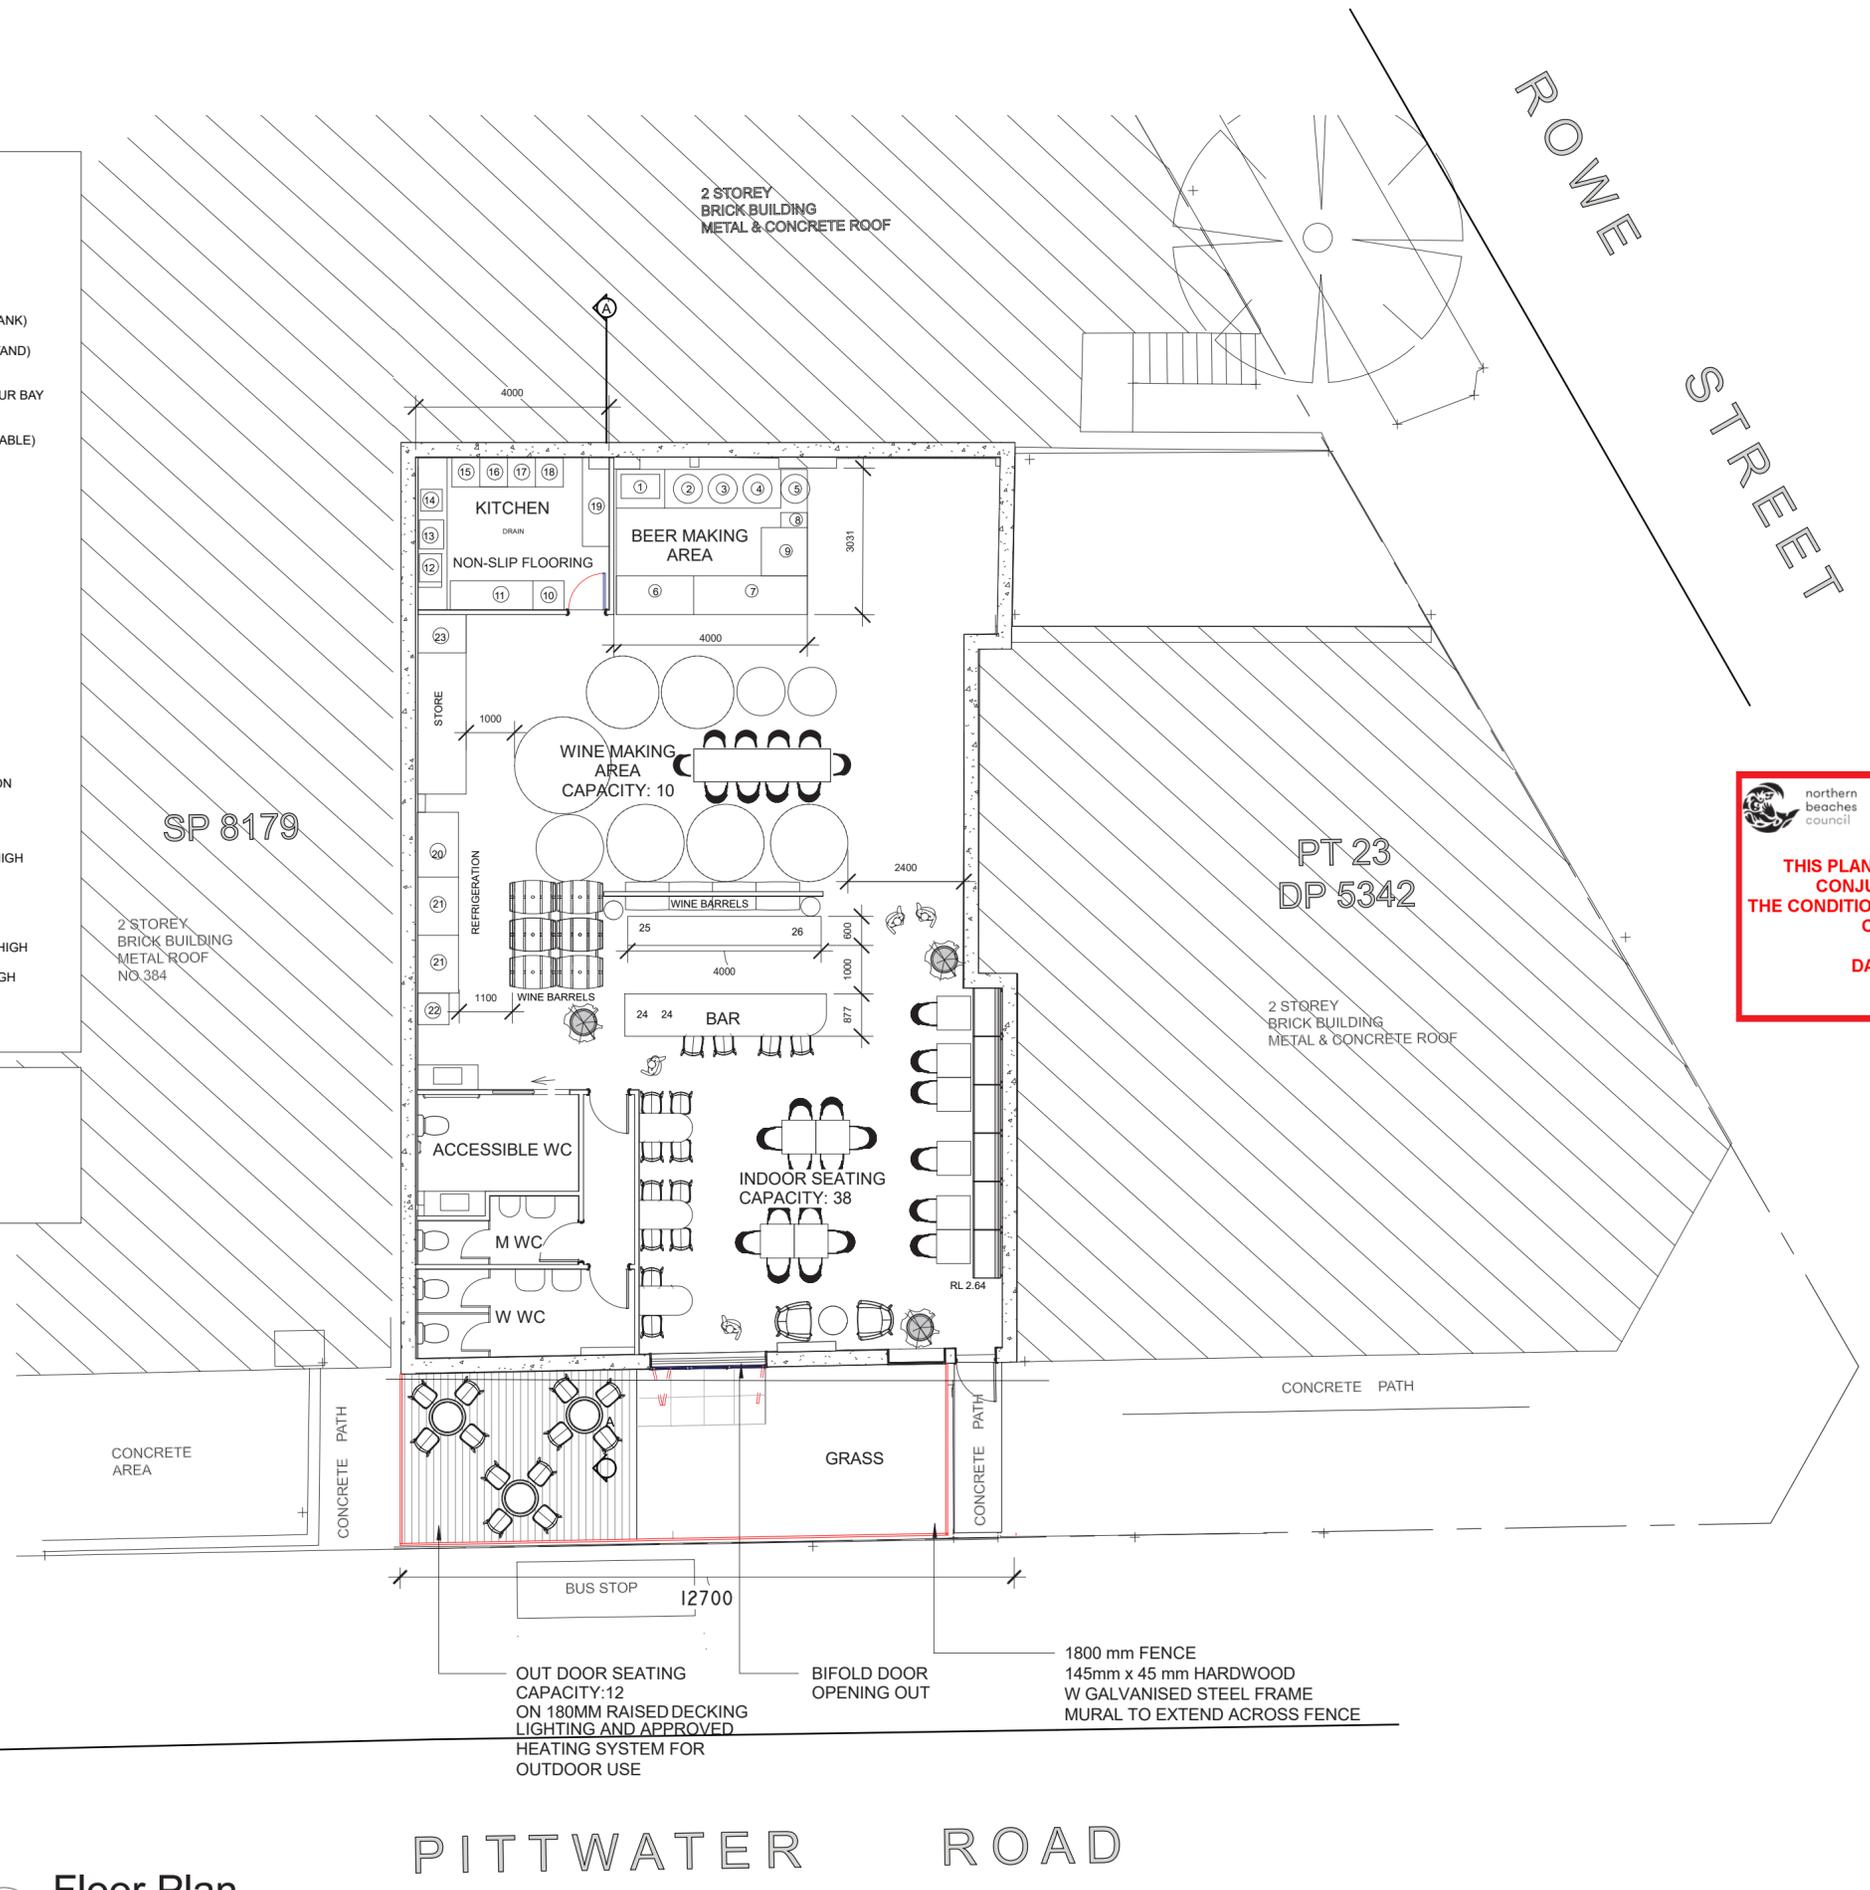

 northern beaches council
THIS PLAN IS TO BE READ IN CONJUNCTION WITH THE CONDITIONS OF DEVELOPMENT CONSENT
 DA2020/0118

Notes:

SUNDAIL URBAN WINERY

380 Pittwater Road

Owner

Issue Date: **04/27/20**

Drawn By: **Author**

Scale: **1 : 100**

Furniture Plan

A101

1 Floor Plan
 1 : 100


PITTWATER ROAD




SIGNAGE HEIGHT APPROXIMATELY 6M FROM FLOOR LEVEL
 HANGING SIGN 1500MM WIDE X 800MM HIGH!
 MURAL 6M HIGH X 14M WIDE
 LETTERING 800MM HIGH X 1200 MM WIDE
 MURAL TO EXTEND ACROSS FENCE




SOUTH WEST ELEVATION SIGNAGE CONCEPT WITH FENCE

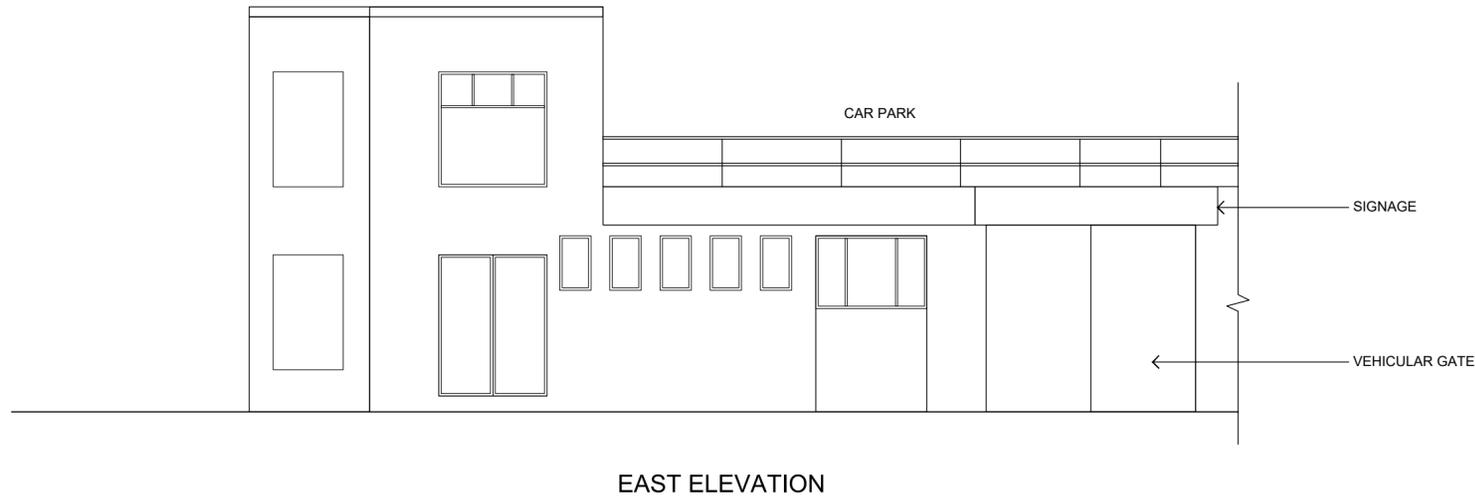

SIGNAGE BOARD ABOVE DOOR 1000MM HIGH X 3500MM WIDE

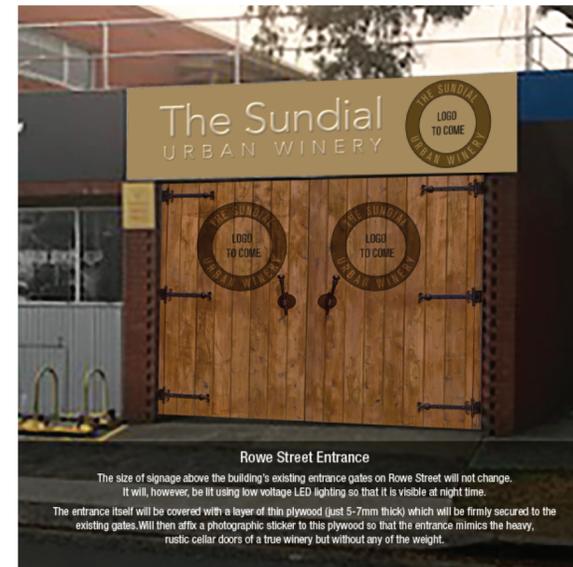

EAST ELEVATION SIGNAGE CONCEPT

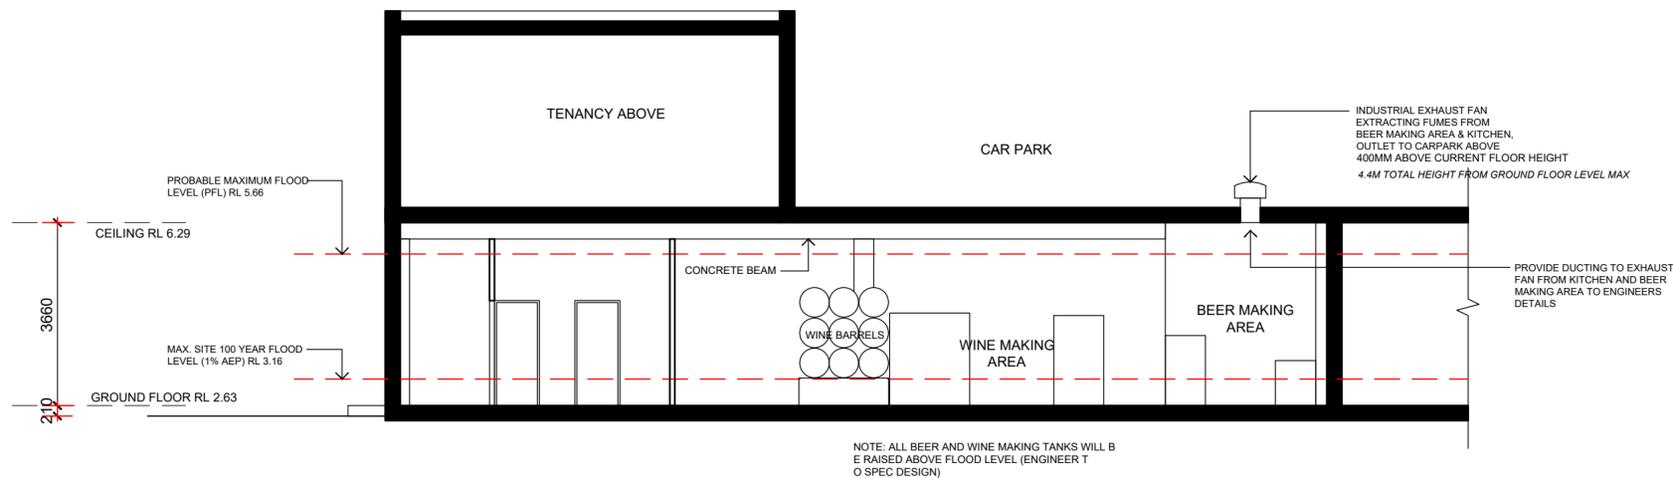

SECTION A - A



Notes:

SUNDAIL URBAN WINERY

380 Pittwater Road

Owner

Issue Date: 04/27/20

Drawn By: Author

Scale: 1 : 100

Elevations & Sections

A101