

[S4.55 APPLICATION]

NEW UNIT
209-211 OCEAN ST, NARRABEEN
QUATTRO PROJECT NUMBER 17-0421



ARCHITECTURAL DRAWINGS

S4.55-A-000	COVER SHEET
S4.55-A-070	SHADOW DIAGRAMS
S4.55-A-080	PHOTOMONTAGE
S4.55-A-090	EXISTING PLANS
S4.55-A-102	LEVEL 2 UNIT PLAN
S4.55-A-103	ROOF TERRACE
S4.55-A-104	ROOF PLAN
S4.55-A-200	ELEVATIONS
S4.55-A-201	ELEVATIONS

Notes

Rev. No.	Date	Revision	Author
----------	------	----------	--------

CLIENT
MR CHEDID



ARCHITECT: 17-0421-000
2/20/2017 - 2/20/2017
ARCHITECT: 17-0421-000
Sydney: 61 2 9551 0190
Suite 125, Lifestyle Working
117 Old Pittwater Road Brookvale NSW 2100
Registered Architect - 6856
Peter Hosking (Director)
Canberra: 61 2 6265 3625
Unit 111, Level 1, Philip Court
43-57 Townsend Street Phillip ACT 2606
Registered Architect - 2364
Tim Zuber

Project
ALTS AND ADDS:
209-211 OCEAN ST,
NORTH NARRABEEN
Drawing title
COVER SHEET



Drawn By WW	Checked By PH	Checked By
Project Number 17-0421	Drawing Number S4.55-A-000	Rev

S4.55

This drawing is protected by copyright.



01 VIEW - LOOKING SE DOWN MALCOLM ST
scale 1:100



02 VIEW - LOOKING SW DOWN OCEAN ST
scale 1:100

Notes

Rev. No.	Date	Revision	Auth'd

CLIENT
MR CHEDID



ALTS AND ADDS
ACT 125, 118 MLJ
Sydney 61 2 9551 0100
Suite 125, Lifestyle Working
117 Old Pittwater Road Brookvale NSW 2100
Registered Architect - 6854
Peter Hosking (Director)
Canberra 61 3 6385 3026
Unit 111, Level 1, Philip Court
43-57 Townsend Street Phillip ACT 2606
Registered Architect - 2384
Tim Zuber

Project
**ALTS AND ADDS:
209-211 OCEAN ST,
NORTH NARRABEEN**
Drawing title
PHOTOMONTAGE


Scale at A3 1:100
0m 500 1m 2.5 4

Figured dimensions shall take precedence over scale. Contractors must verify all dimensions on job before commencing any work or making shop drawings.

Drawn By	Checked By	Checked By
WW	PH	
Project Number	Drawing Number	Rev
17-0421	S4.55-A-080	

S4.55

This drawing is protected by copyright.

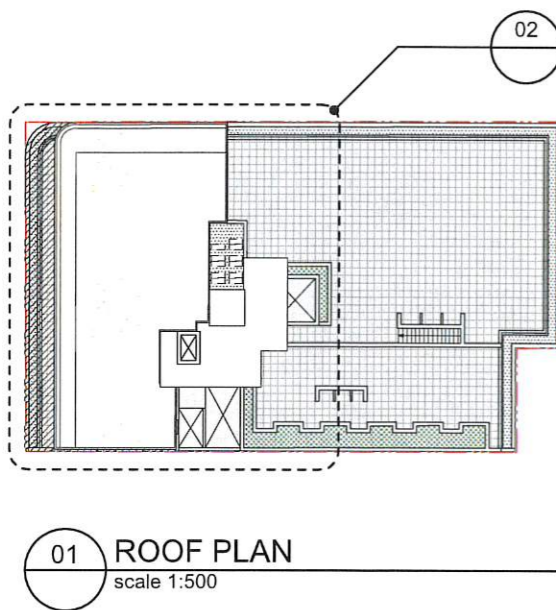


HATCHED AREA INDICATES LEVEL BELOW

NEW ROOF OVER UPGRADED LIFT SHAFT

EXISTING EXHAUST DUCT ADAPTED TO PROTRUDE THROUGH NEW ROOF

- EXISTING BUILDING
- DA APPROVED PORTION OF BUILDING
- PROPOSED S4.55 UPDATES
- DEMOLITION

02 PROPOSED ROOF PLAN
scale 1:100

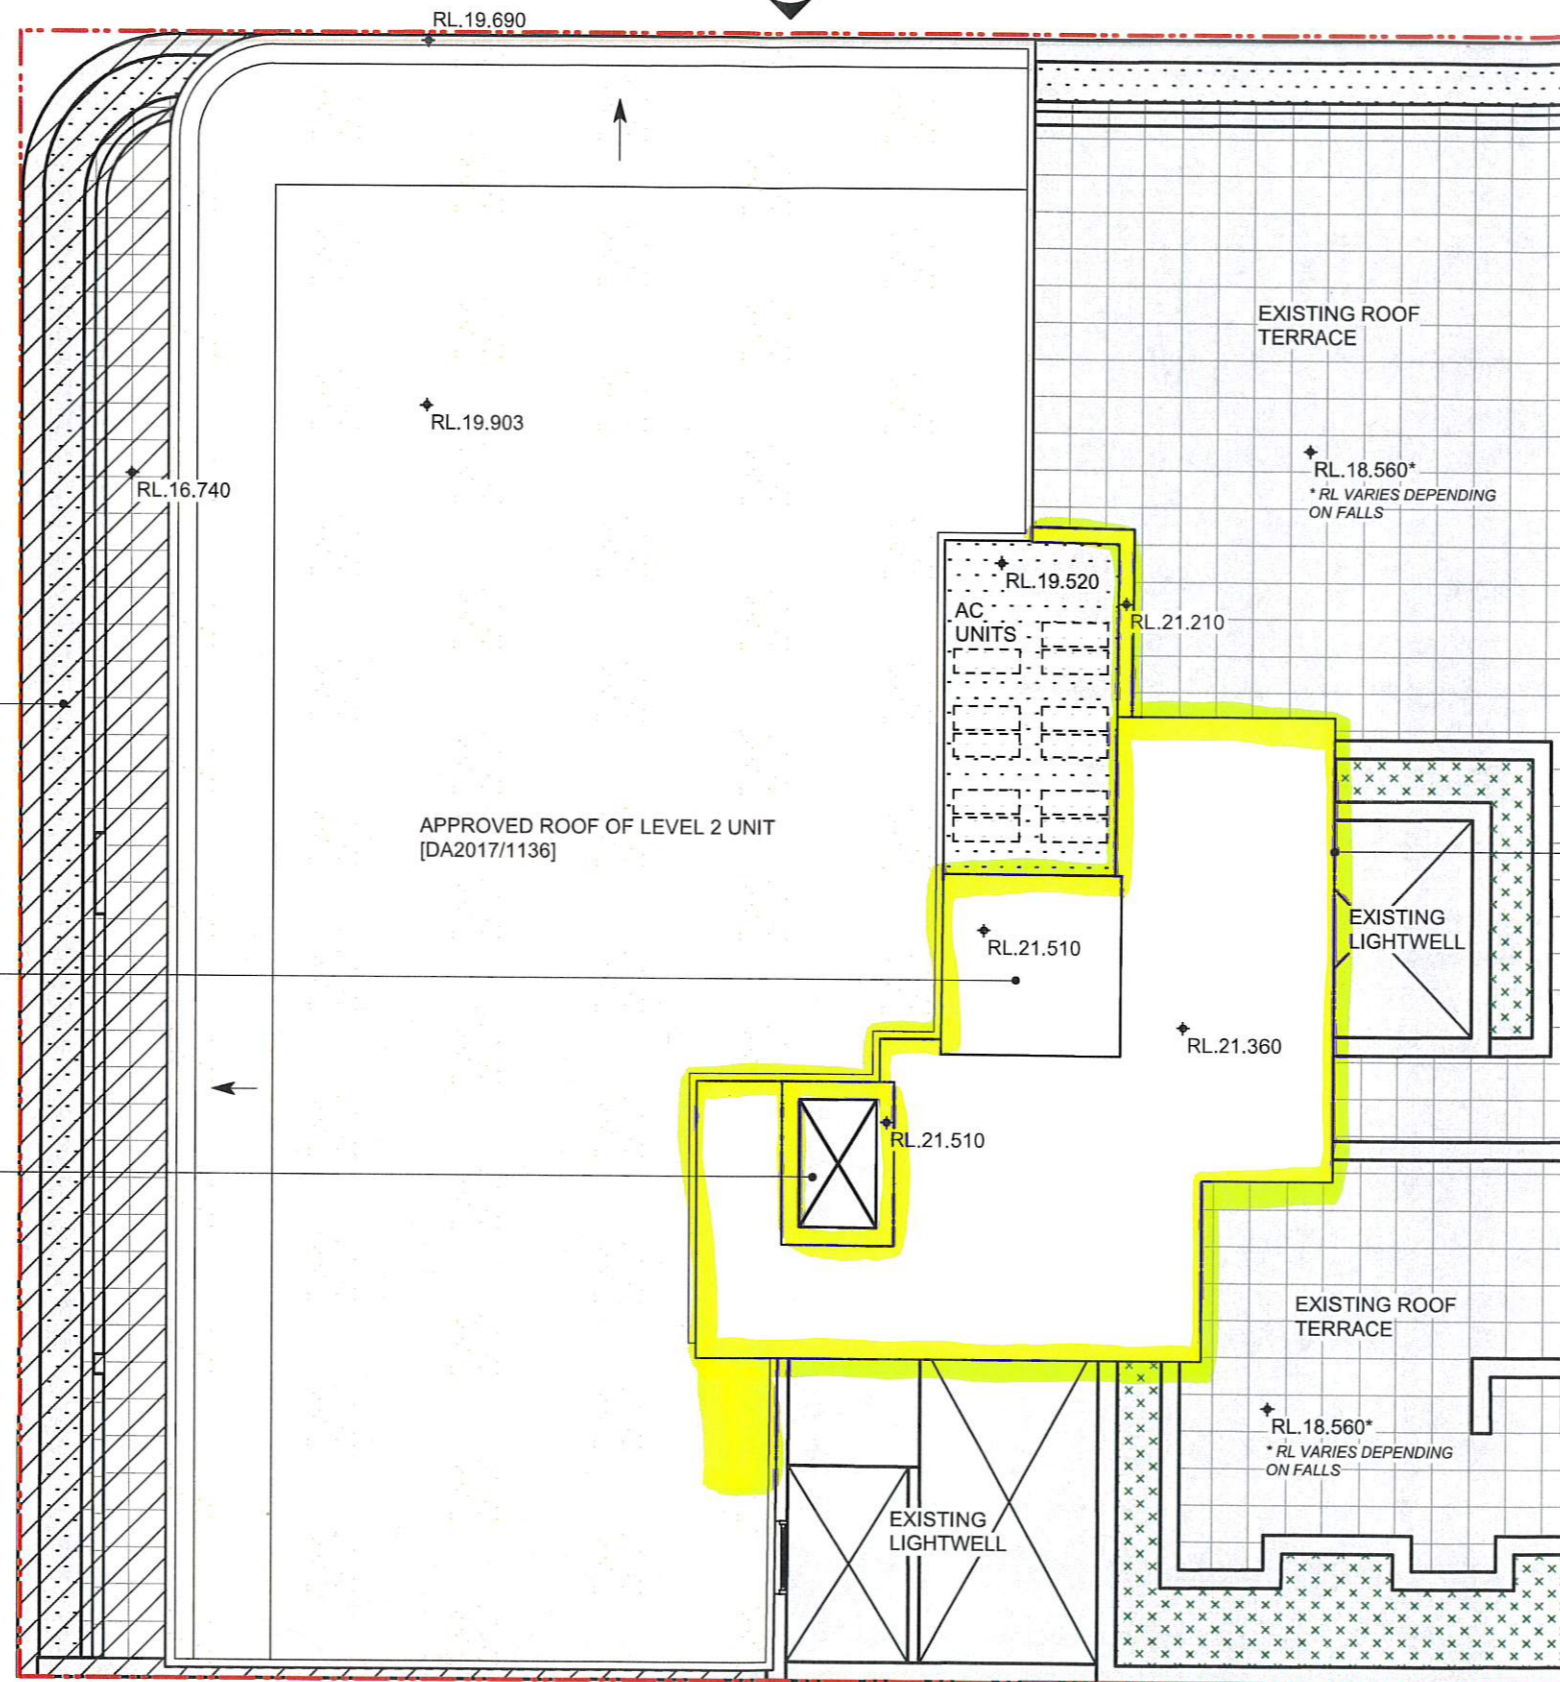

Notes

Rev. No. | Date | Revision | Author

CLIENT
MR CHEDID

quattro
architecture

117 Old Pittwater Road Brookvale NSW 2106
ATN: 151 138 542

Sydney 61 2 8081 0100
Suite 125, Lifestyle Working
117 Old Pittwater Road Brookvale NSW 2106

Registered Architect - 6854
Peter Hosking (Director)

Canberra 61 2 6705 3025
Unit 111, Level 1, Philip Court
43-57 Townsend Street Phillip ACT 2606

Registered Architect - 2384
Tim Zuber

Project
**ALTS AND ADDS:
209-211 OCEAN ST,
NORTH NARRABEEN**
Drawing title
ROOF PLAN


Scale at A3 1:100
0m 2m 4m

Figured dimensions shall take precedence over scale. Contractors must verify all dimensions on job before commencing any work or making shop drawings.


Drawn By
WW
Checked By
PH
Project Number
17-0421
Drawing Number
S4.55-A-104
Rev

S4.55

This drawing is protected by copyright.

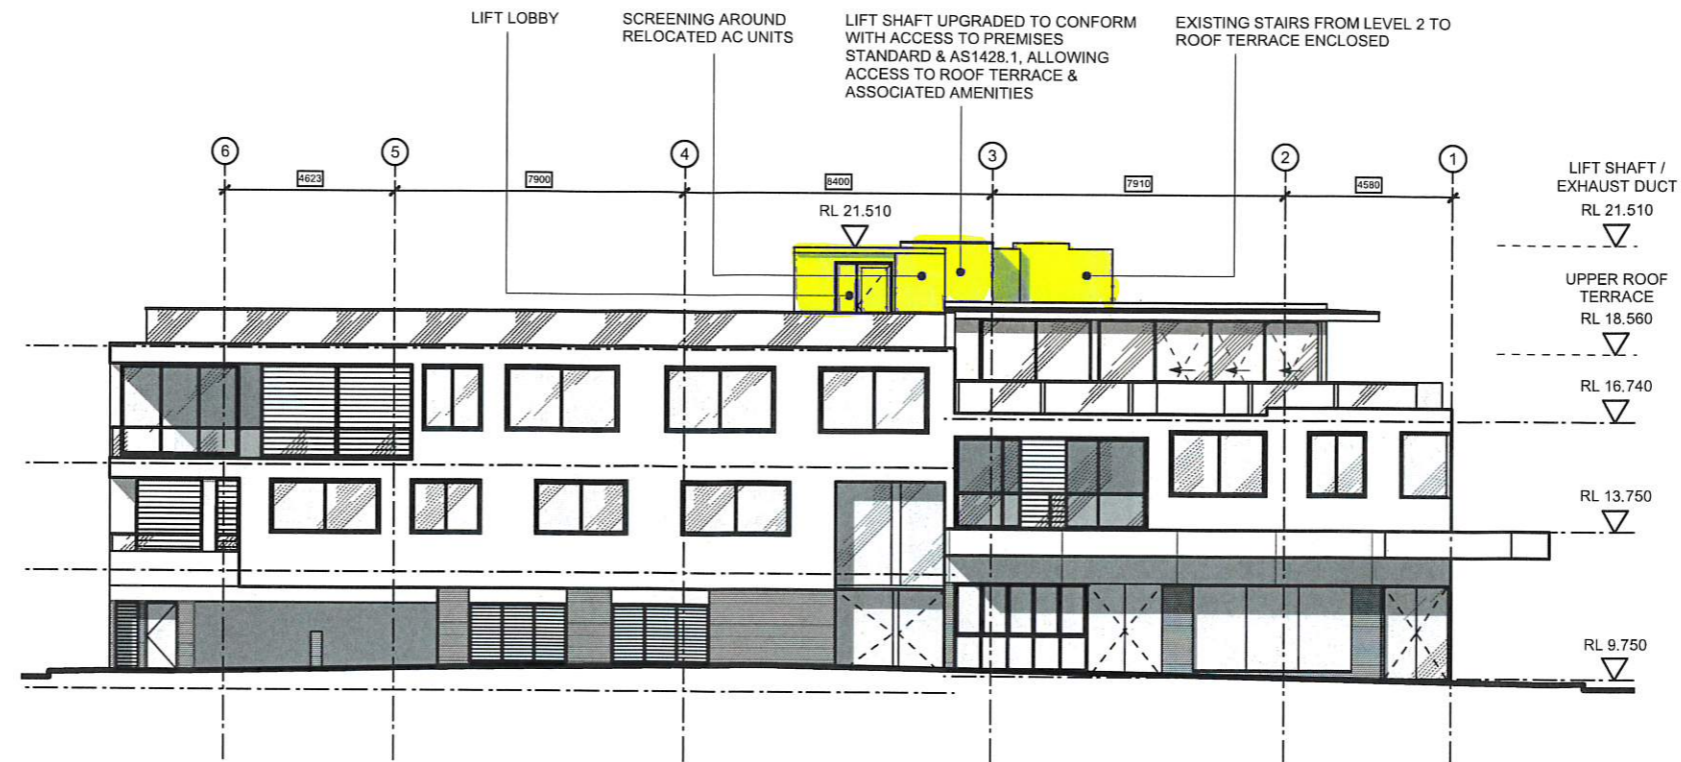

01 PROPOSED NORTH ELEVATION
scale 1:200

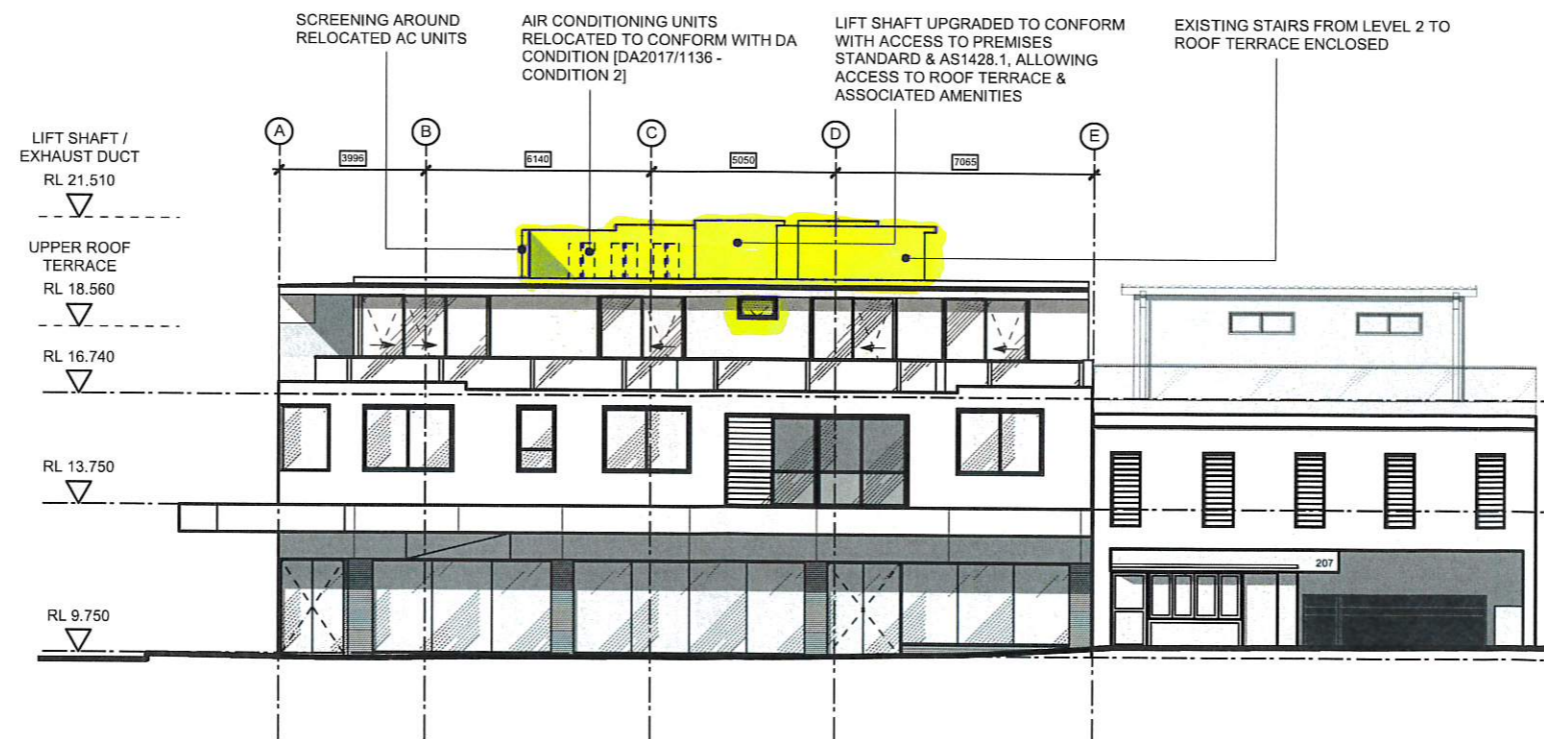

02 PROPOSED WEST ELEVATION
scale 1:200

- EXISTING BUILDING
- DA APPROVED PORTION OF BUILDING
- PROPOSED S4.55 UPDATES
- DEMOLITION

Notes

Rev. No. | Date | Revision | Author

CLIENT
MR CHEDID

quattro
architecture


ALTS AND ADDS:
209-211 OCEAN ST,
NORTH NARRABEEN
PROPOSED ELEVATIONS
SHEET 1

Scale at A3 1:100
0m 500 1m 2.5m 4m
Figured dimensions shall take precedence over scale. Contractors must verify all dimensions on job before commencing any work or making shop drawings.


Drawn By
WW
Project Number
17-0421
Checked By
PH
Drawing Number
S4.55-A-200
Rev

S4.55

This drawing is protected by copyright.

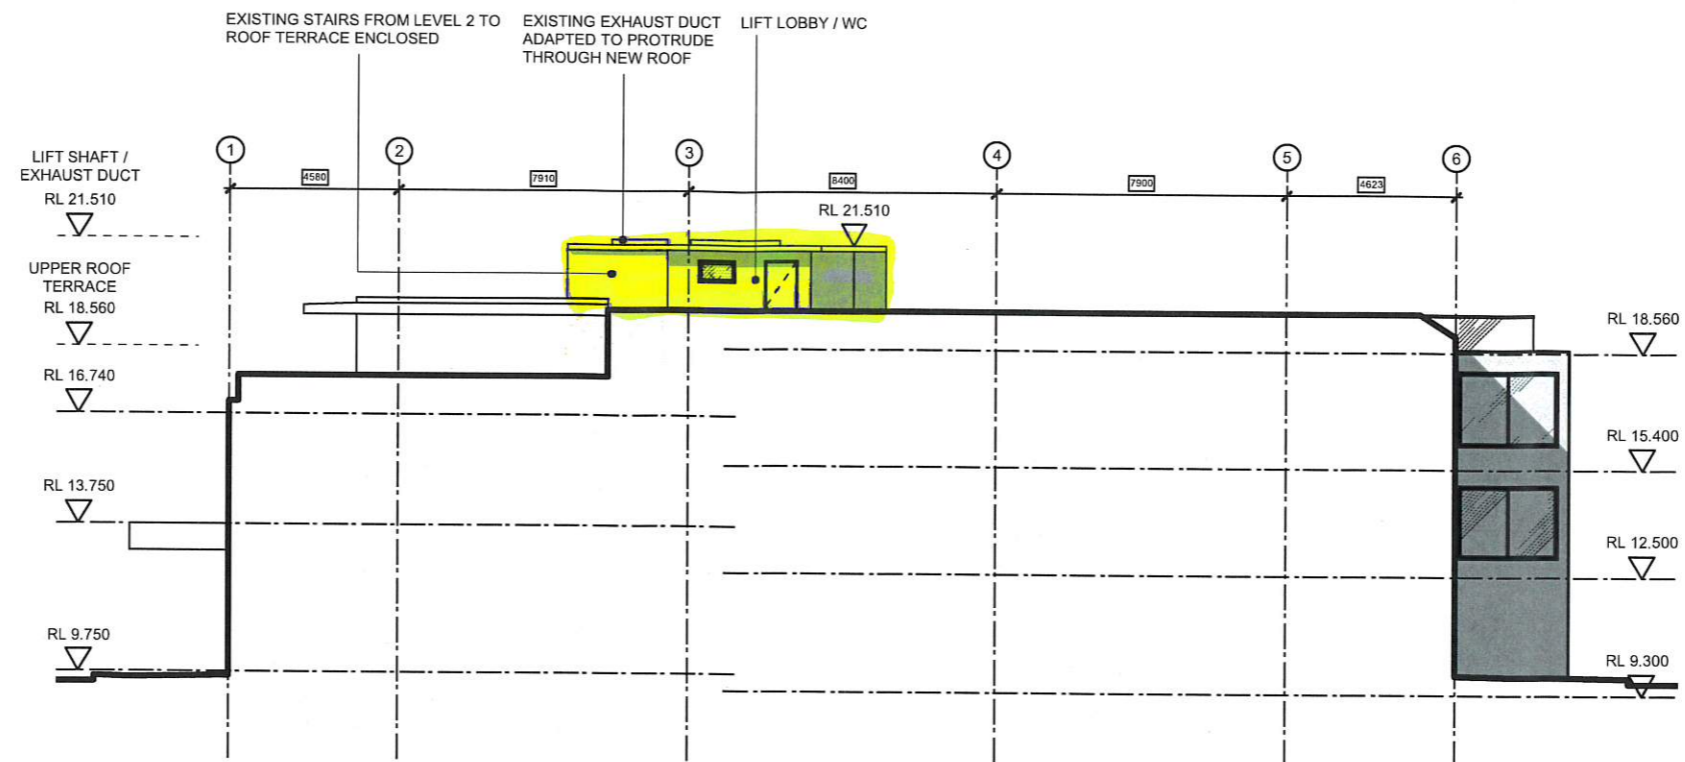

01 PROPOSED SOUTH ELEVATION
scale 1:200

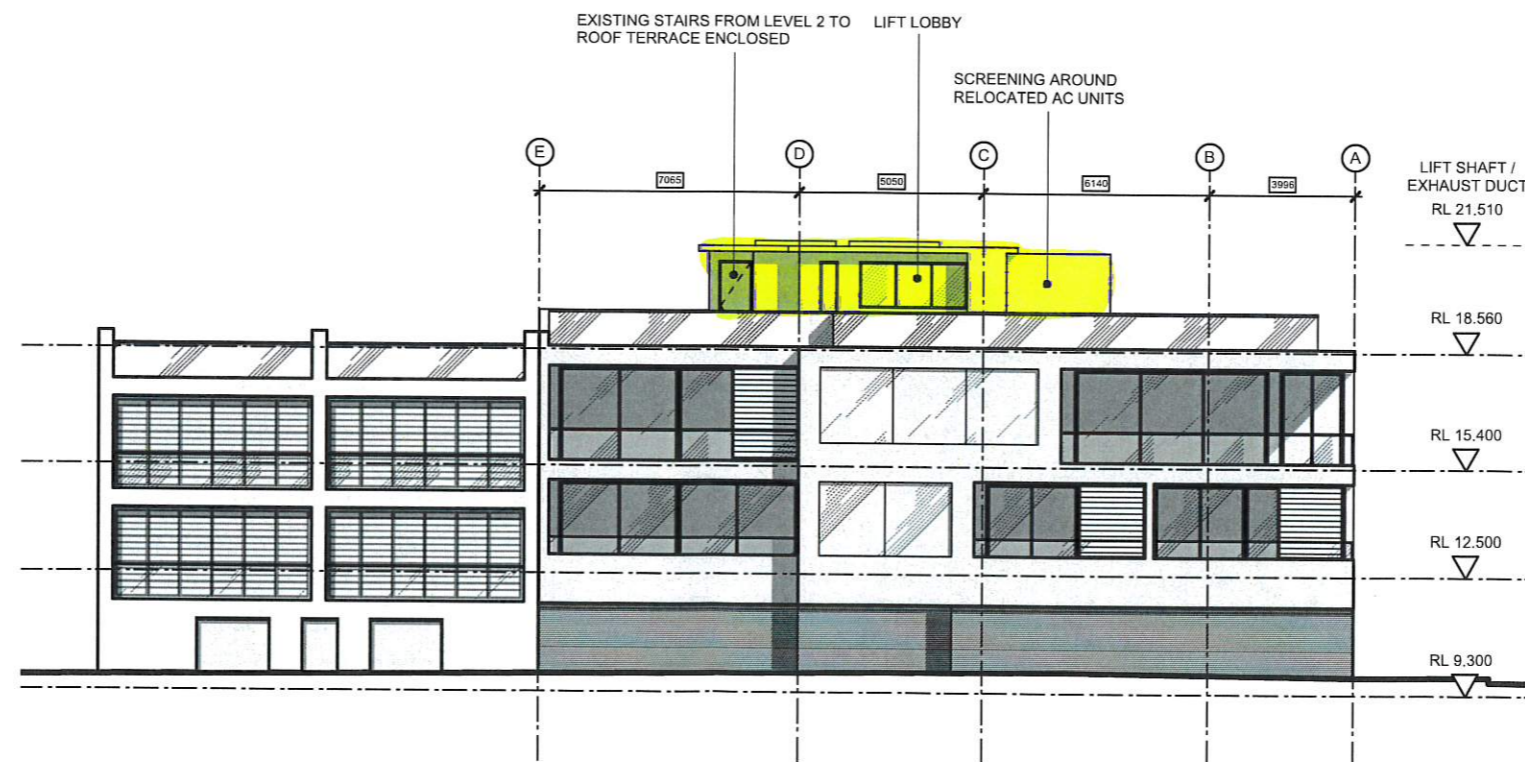

02 PROPOSED EAST ELEVATION
scale 1:200

EXISTING BUILDING

DA APPROVED PORTION OF BUILDING

PROPOSED S4.55 UPDATES

DEMOLITION

Notes

Rev. No. | Date | Revision | Author

CLIENT
MR CHEDID



quattro architecture
Sydney 61 2 8061 0100
Suite 125, Lifestyle Working
117 Old Pittwater Road Brookvale NSW 2100
Registered Architect - 6354
Peter Hosking (Director)
Canberra 61 2 6305 3029
Unit 111, Level 1, Philip Court
43-57 Townsend Street Phillip ACT 2606
Registered Architect - 2364
Tim Zuber

Project
ALTS AND ADDS:
209-211 OCEAN ST,
NORTH NARRABEEN
Drawing title
PROPOSED ELEVATIONS
SHEET 2

Scale at A3 1:100
0m 500 1m 2.5 4
Figured dimensions shall take precedence over scale. Contractors must verify all dimensions on job before commencing any work or making shop drawings.

Drawn By
WW
Checked By
PH
Project Number
17-0421
Drawing Number
S4.55-A-201
Rev

S4.55

This drawing is protected by copyright.