

DESIGN / DRAWN

UrbanHarmony

Luxury Residential Design
Urban . Rural . Coastal . Alpine

M 0402 200 700 . T 02 9973 4697

PO Box 858 Avalon Beach NSW 2107

Jeremy@urbanharmony.com.au

www.urbanharmony.com.au

BUILDER

DRAWING TITLE

N01 Site Plan

CLIENT

Jason & Leisa Isherwood

SCALE NTS

DESIGNED

Jeremy McCulla

DATE 21/06/2018

DRAWN

JMC

JOB No. 521/17

DRAWING No.

521.08

REVISION


DA

© Copyright Urban Harmony


Copyright in this design and document is owned by Urban Harmony. All rights are reserved. No part of this drawing may be reproduced in any form or by any means without the prior written consent of Urban Harmony. Any unauthorised use is strictly prohibited.

PROJECT

**15 Wilga Street
Elanora Heights NSW**

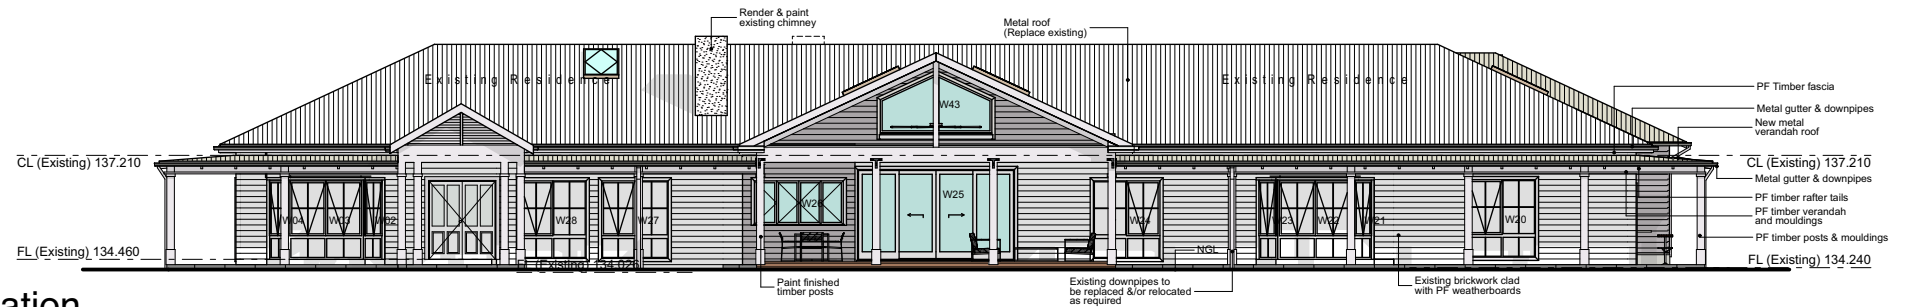


Front Elevation
Scale 1:200

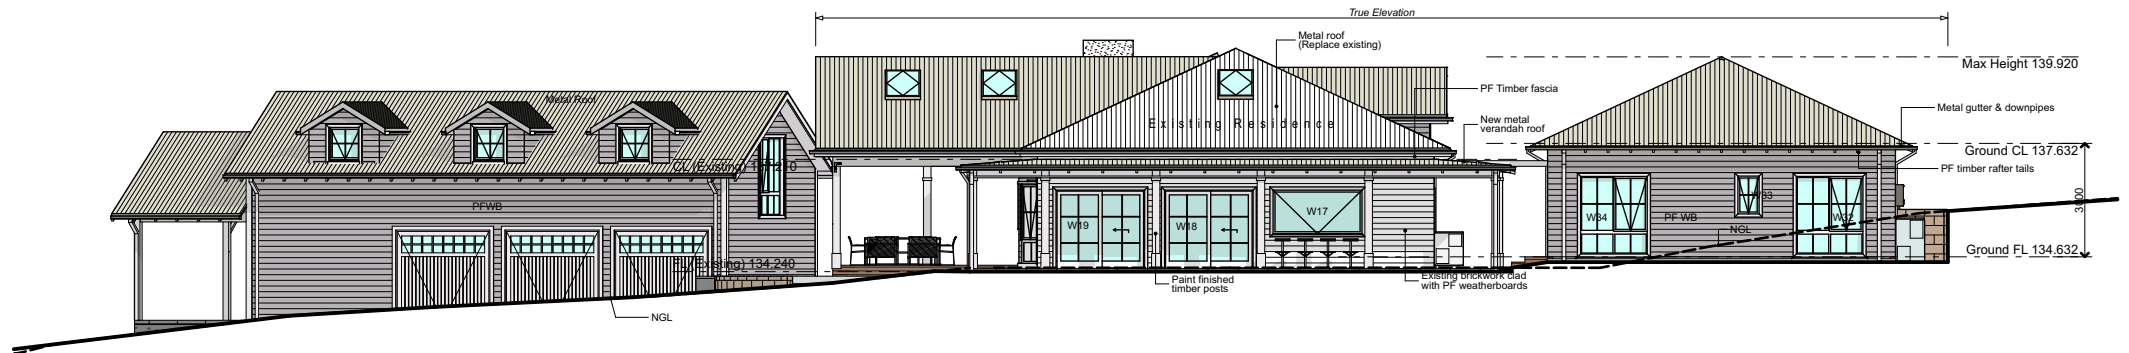

Right Side Elevation
Scale 1:200

DESIGN / DRAWN

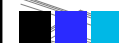

Urban Harmony

Luxury Residential Design
Urban . Rural . Coastal . Alpine

M 0402 200 700 . T 02 9973 4697

PO Box 858 Avalon Beach NSW 2107
Jeremy@urbanharmony.com.au

www.urbanharmony.com.au

© Copyright Urban Harmony

Copyright in this design and document is owned by Urban Harmony. All rights are reserved. No part of this drawing may be reproduced in any form or by any means without the prior written consent of Urban Harmony. Any unauthorised use is strictly prohibited.

BUILDER

PROJECT

**15 Wilga Street
Elanora Heights NSW**

DRAWING TITLE

N02 Elevs 1

CLIENT

Jason & Leisa Isherwood

SCALE NTS

DESIGNED Jeremy McCulla


DATE 21/06/2018


DRAWN JMC

JOB No. **521/17**

DRAWING No. **521.09**

REVISION
DA

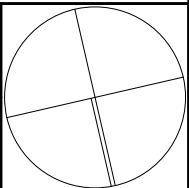

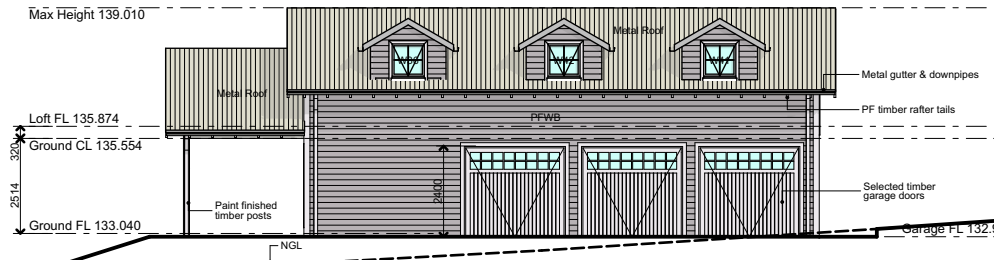


Garage Right Side Elevation
Scale 1:200




Garage Rear Elevation
Scale 1:200




Garage Left Side Elevation
Scale 1:200

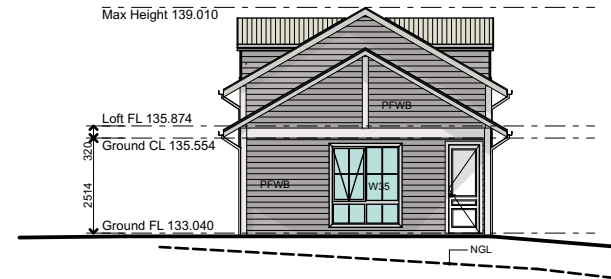

Garage Front Elevation
Scale 1:200

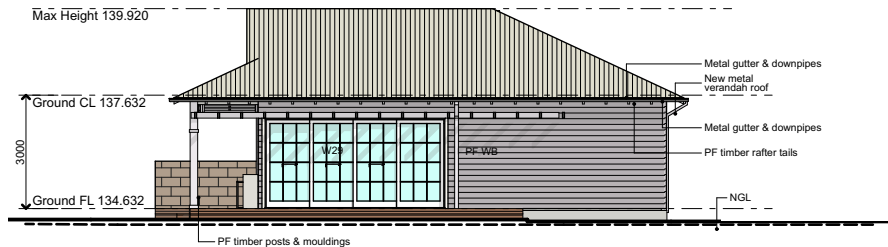

Rumpus Front Elevation
Scale 1:200

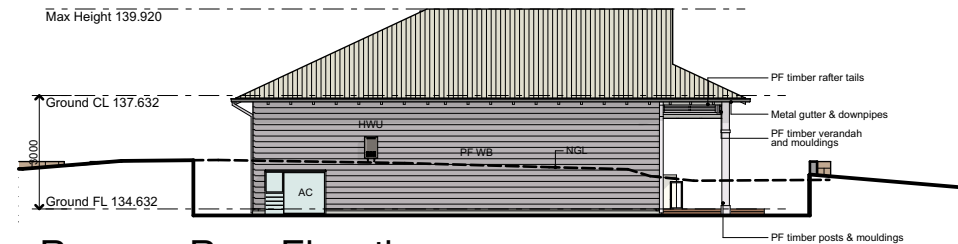

Rumpus Rear Elevation
Scale 1:200

DESIGN / DRAWN



UrbanHarmony

Luxury Residential Design

Urban . Rural . Coastal . Alpine

M 0402 200 700 . T 02 9973 4697

PO Box 858 Avalon Beach NSW 2107

Jeremy@urbanharmony.com.au

www.urbanharmony.com.au

© Copyright Urban Harmony

Copyright in this design and document is owned by Urban Harmony. All rights are reserved. No part of this drawing may be reproduced in any form or by any means without the prior written consent of Urban Harmony. Any unauthorised use is strictly prohibited.

BUILDER

PROJECT

15 Wilga Street
Elanora Heights NSW

DRAWING TITLE

N04 Elevs 3

CLIENT

Jason & Leisa Isherwood

SCALE NTS

DESIGNED

Jeremy McCulla

DATE 21/06/2018

DRAWN

JMC

JOB No. **521/17**

DRAWING No. **521.11**

REVISION
DA

