

NOT TO SCALE

# SURFACE FINISHES SCHEDULE

PLAN SYMBOL

**SECTION** 


**DESCRIPTION** 






A. NOTE: CONCRETE FOOTINGS FOR FRONT STEPS TO BE DOWELLED INTO HOUSE SLAB & CONCRETE DRIVEWAY. CONFIRM & OBTAIN APPROVAL ON-SITE WITH BUILDER, THE DOWELLING METHOD, PRIOR TO WORKS BEING UNDERTAKEN.


B. NOTE: EXPANSION & CONTROL JOINTS TO ALL ADJOINING CONCRETE WORKS. CORKING TO BE INSTALLED AT ALL CONNECTIONS TO THE HOUSE, PATHS & DRIVEWAYS.

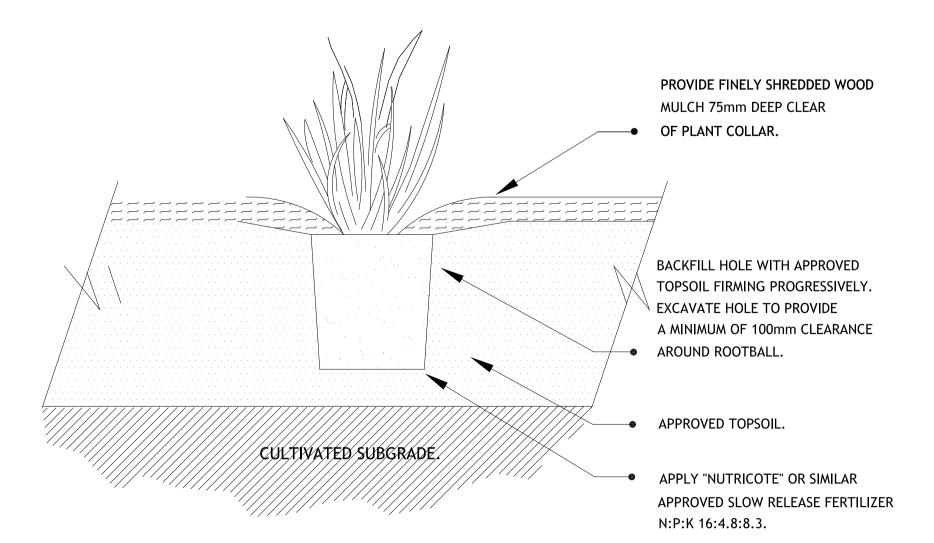



NOT TO SCALE

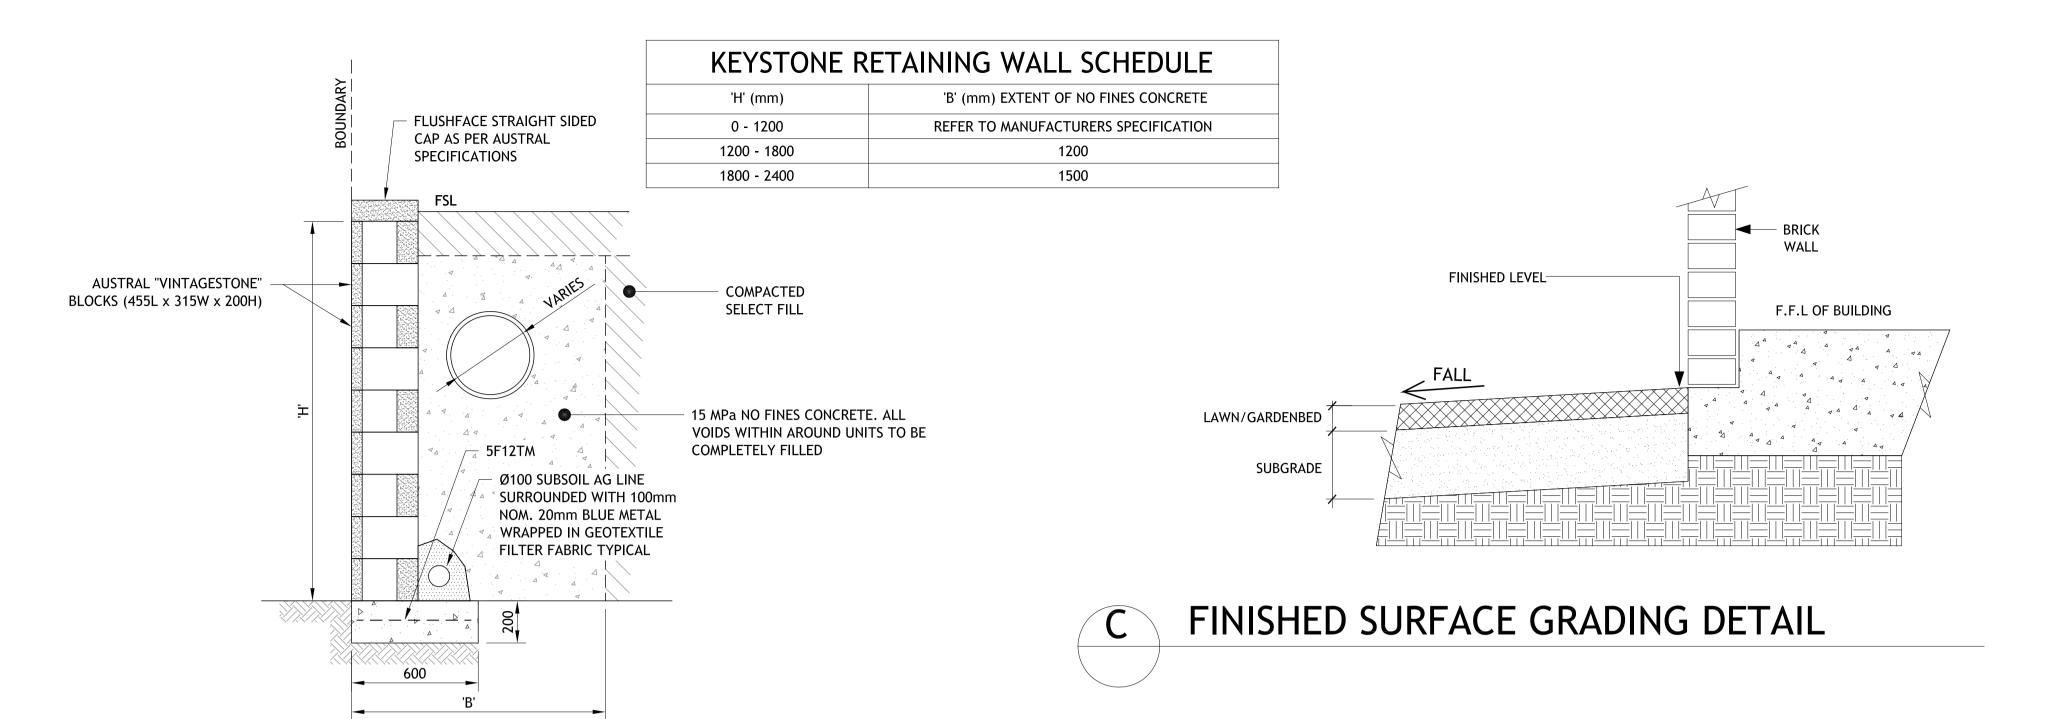


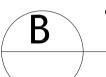

## TYPICAL KEYSTONE BLOCK

RETAINING WALL

NOTE: THE ABOVE DETAIL HAS BEEN PREPARED AND PROVIDED BY CRAIG & RHODES ENGINEERS & HAS BEEN APPROVED BY COUNCIL AS PART OF THE CIVIL ENGINEERING WORKS.

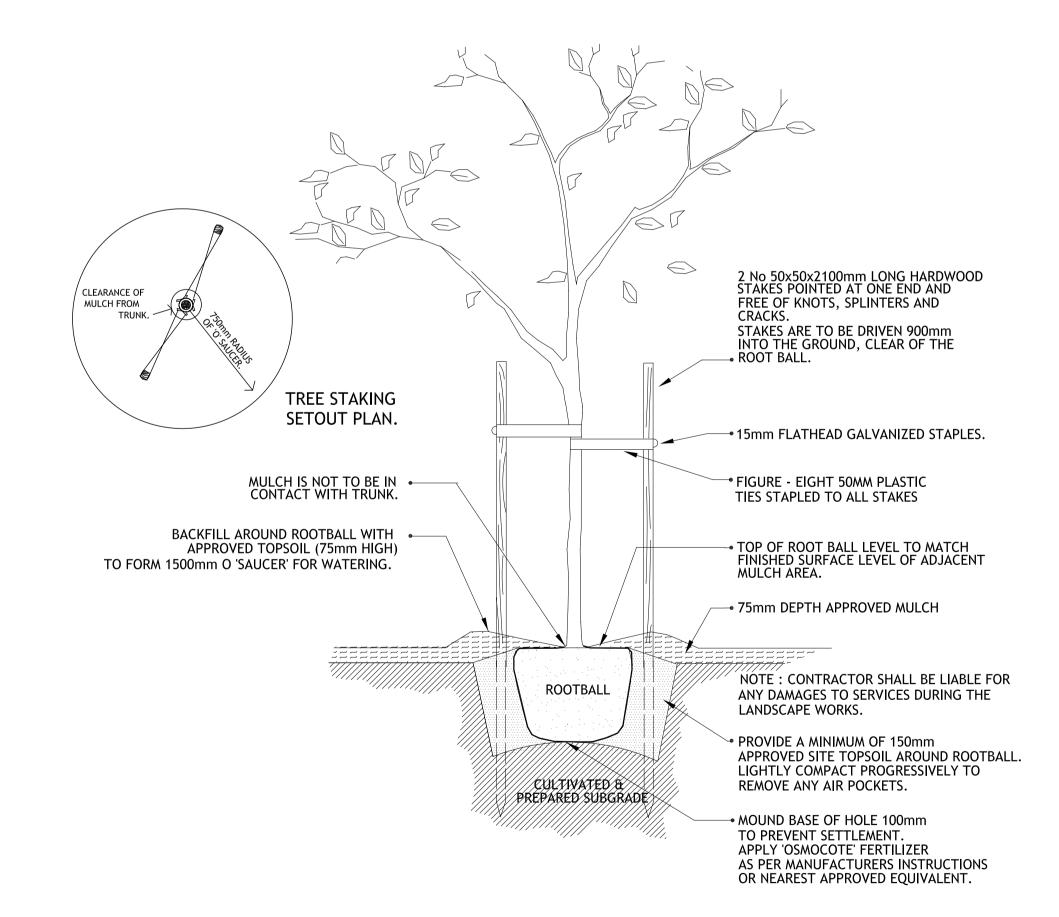

#### ADVANCED TREE PLANTING DETAIL- 45 Litres Tree NOTE: CONTRACTOR SHALL BE LIABLE FOR ANY DAMAGES TO SERVICES DURING THE



LANDSCAPE WORKS.

# HAMILTON LANDSCAPE ARCHITECTS PTY LTD

Site Planning | Urban Design | Landscape Architecture 1 York Place, Carlton VIC 3053 - Australia | Tel: +61 03 9348 2800 E-mail: office@hla.net.au | http://www.hla.net.au

#### MAINTENANCE & ESTABLISHMENT PERIOD

THE WHOLE OF THE WORKS SHALL BE UPHELD AGAINST ANY DEFECTS DUE TO FAULTY AND/OR POOR WORKMANSHIP AND MAINTAINED FOR A PERIOD OF 12 MONTHS.

THE FOLLOWING IS A BREAKDOWN OF ALL MAINTENANCE ITEMS INCLUDING WATERING TO BE COMPLETED.

TREES: ALL TREE STAKING TO BE MAINTAINED AS PER THE TREE PLANTING DETAILS AT ALL TIMES. STAKES & TIES TO BE STRAIGHTENED AND REPLACED TO ENSURE STABILITY. ALL TREES ARE TO BE OF SOUND STRUCTURE AND DISPLAY GOOD HEALTH AND ARE FREE OF DISEASE AND PESTS. IF ANY SPRAYING OR TREATMENT FOR PEST AND DISEASE CONTROL IS REQUIRED, THESE SHOULD BE COMPLETED AS PER MANUFACTURER'S INSTRUCTIONS.

ANY DEAD OR POOR PERFORMING TREES SHALL BE REPLACED IMMEDIATELY. TREE STAKES NEED TO BE REGULARLY MONITORED AND RELOCATED AWAY FROM TREE BRANCHES IF THEY ARE DAMAGING THE TREES. MULCH BOWLS AT THE BASE OF EACH TREE ARE TO BE WEED-FREE AT ALL TIMES AND MULCH DEPTHS REGULARLY MAINTAINED AS PER INSTALLATION TREE DETAIL.

GARDEN BEDS & PLANTING: HERBICIDE SPRAY & REMOVE ALL WEEDS, ROCKS AND RUBBISH FROM THE SITE ON A MONTHLY BASIS. FULL COVERAGE OF PLANTS TO BE REQUIRED AT THE END OF THE MAINTENANCE PERIOD. ALL MULCHED AREAS TO BE MAINTAINED AT THE NOMINATED DEPTHS AS PER THE INSTALLATION DETAILS. ANY DEAD OR POOR PERFORMING PLANTS WITHIN THE GARDEN BEDS SHALL BE REPLACED IMMEDIATELY, AT THE EXPENSE OF THE CONTRACTOR. SPRAYING OF ALL PLANTS FOR PEST AND DISEASE CONTROL TO COMPLETED ON AN 'AS NEEDS' BASIS. ANY SPRAYING OF PLANTS SHALL BE COMPLETED IN ACCORDANCE WITH THE MANUFACTURERS INSTRUCTIONS. THE SAFETY AND PRECAUTION INSTRUCTIONS ARE TO BE READ, UNDERSTOOD AND APPLIED.

GRASS SEEDED LAWNS: ALL LAWN AREAS ARE TO BE HERBICIDED ONCE PER MONTH, WITH ALL WEEDS, ROCKS AND RUBBISH REMOVED OFF-SITE. A RED-DYE IS TO BE MIXED WITH THE HERBICIDE TREATMENT TO CONFIRM A MONTHLY APPLICATION. MOW ALL AREAS & BRUSH-CUT ALL ADJOINING EDGES - 12 TIMES PER YEAR . THE HEIGHT OF GRASS IS NOT TO EXCEED 120MM HIGH. THE AVERAGE GRASS HEIGHT OF 40-60MM HIGH IS REQUIRED AT ALL TIMES. THE TIMES OF THE YEAR REQUIRING MOWING MAY VARY DEPENDING ON THE SEASON, HOWEVER THE NOMINATED HEIGHT OF GRASS IS TO BE ADHERED TOO. TOP-SOILING AND RE-SEEDING OF BARE AREAS IS TO BE COMPLETED. REGULAR FERTILIZING OF SEEDED LAWNS SHALL BE COMPLETED AS PER THE MANUFACTURERS INSTRUCTIONS. THE OWNER IS TO REGULARLY MONITOR THE IRRIGATION SYSTEM, ENSURING THE CORRECT QUANTITY AND DISTRIBUTION OF WATER TO ALL PLANTS IS BEING UNDERTAKEN. ADJUSTMENTS TO THE WATERING REGIME WILL NEED TO BE REGULATED THROUGHOUT THE YEAR, DEPENDING ON THE SEASON.

**IRRIGATION SYSTEM:** THE OWNER IS TO REGULARLY MONITOR THE IRRIGATION SYSTEM. ENSURING THE CORRECT QUANTITY AND DISTRIBUTION OF WATER TO ALL PLANTS IS BEING UNDERTAKEN. ADJUSTMENTS TO THE WATERING REGIME WILL NEED TO BE REGULATED THROUGHOUT THE YEAR, DEPENDING ON THE SEASON.

REGULAR MONITORING AND ASSESSMENT OF ALL IRRIGATION MATERIALS AND FIXTURES IS TO BE COMPLETED, ENSURING WATER IS BEING DISTRIBUTED TO ALL PLANTS AND TURF AREAS. REGULAR MONITORING OF THE CONTROL BOX TIMER IS TO BE COMPLETED.

> DA APPROVAL DRAWING No.

> > DA-02


REVISION


**WARRIEWOOD LOT 10** 


DRAWING LANDSCAPE DETALS

FOR: E & P COMELLI PTY LTD FILE NAME

SCALE 1:100 @ A1 DRAWN GVS DATE 01/07/2019 JOB NUMBER 19-028 A2100 Ground Floor Plan\_Ground Floor

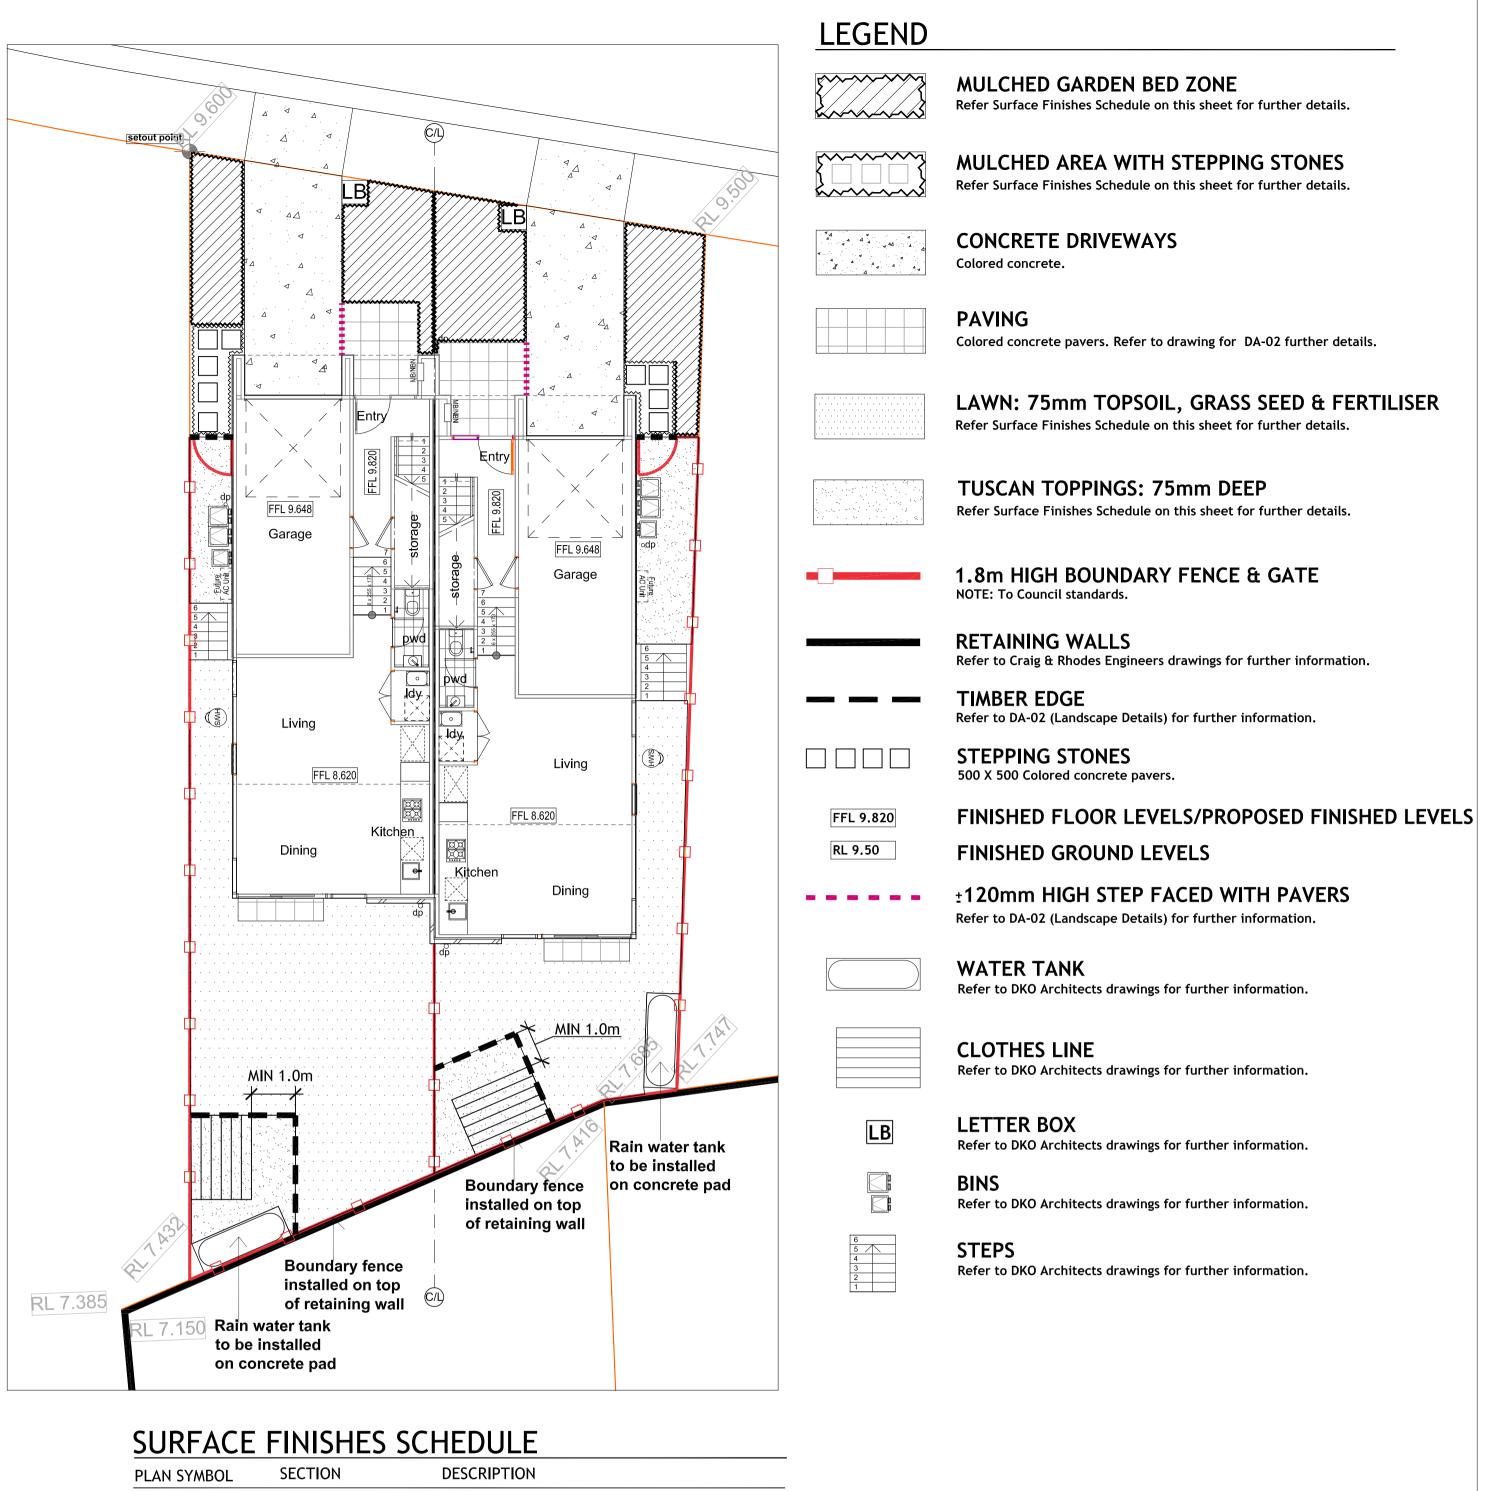

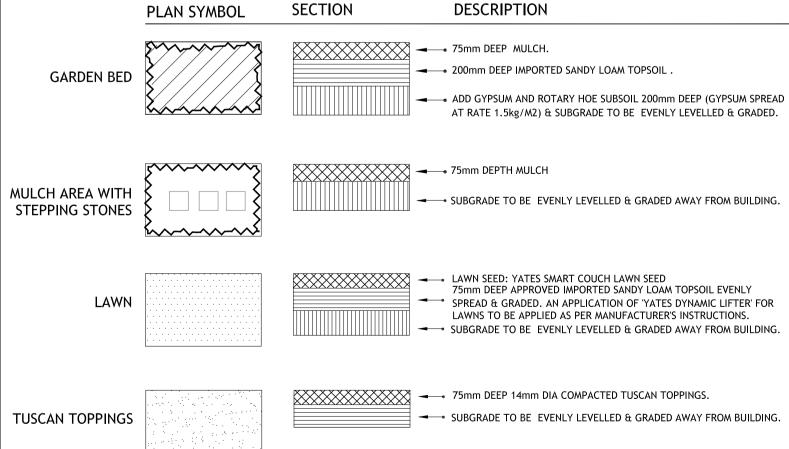

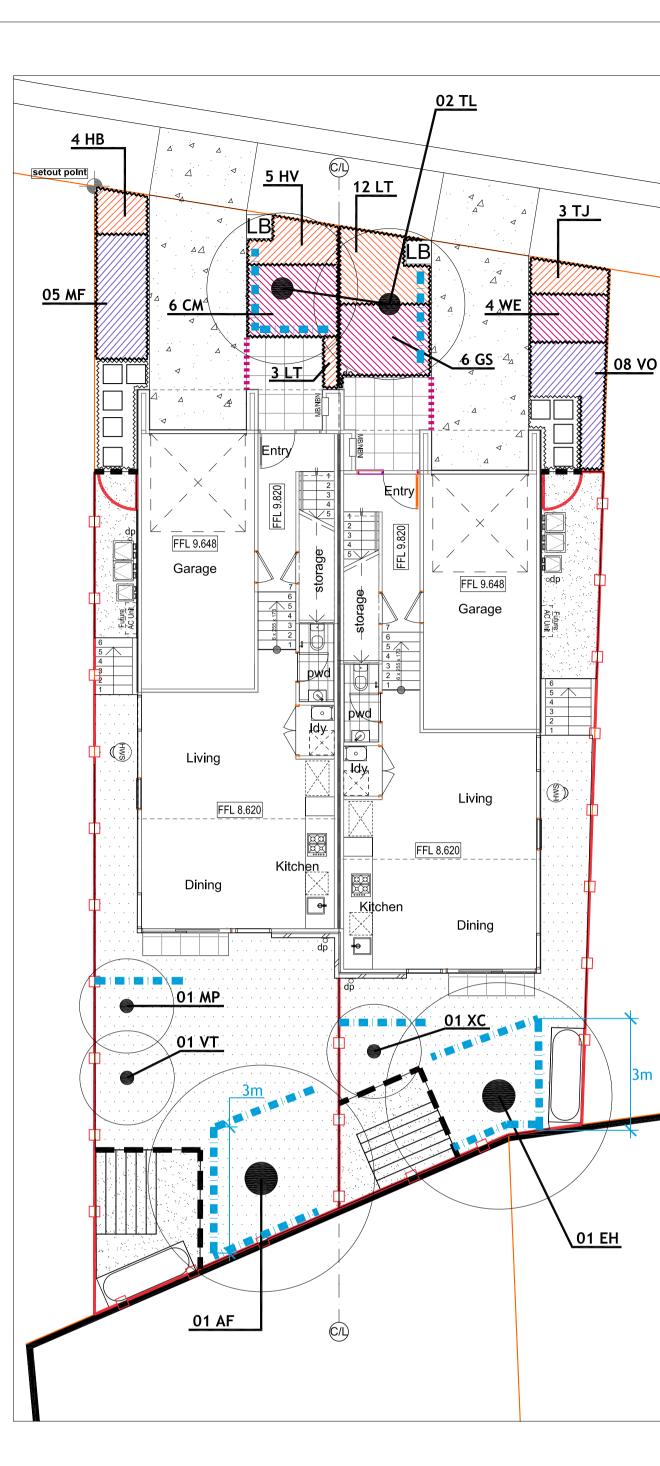

# GROVE EXTENS! SITE CONTEXT PLAN

#### **LEGEND**

#### PROPOSED PLANTING

Refer to Plant Schedule on this sheet for further details.

#### ROOT CONTROL BARRIER

**TYPE: Rootstop** SIZE: 1000mm (DEEP ) x 50mm (THICK ) x 3000mm (MIN. LENGTH) SUPPLIER/MANUFACTURER: ARBORGREEN-TEL. 1300 760 642 NOTES: Installed as per supplier/manufacturer instructions. Contractor to provide written confirmation stating all Root control




PROPOSED TREES Refer to Plant Schedule on this sheet for further details.

#### PLANT SCHEDULE

Code	Botanical Name	Common Name	Height & Width	Spacing	Pot Size/ Bag Size	Quantity
	TREES ( REAR YARDS )					
**AF	ANGOPHORA floribunda	Rough-barked Apple	18m x 8m	As shown	1.8m/45 Litre	01
**EH	EUCALYPTUS haemastoma	Broad leaved Scribbly gum	12-15m x 5m	As shown	1.8m/45 Litre	01
	TREES ( FRONT GARDENS & SIDE OF HOUSE)					
**TL	TRISTANIOPSIS laurina	Kanooka Gum	12m x 4-6m	As shown	1.8m/45 Litre	02
**XC	XANTHOSTEMON chrysanthus	Golden Penda	6-10m x 3-4m	As shown	1.8m/45 Litre	01
**MP	MURRAYA paniculata	Orange Jessamine	2m x 2.5m	As shown	1.8m/45 Litre	01
**VT	VIBURNUM tinus	Laurustinus	3m x 2.5m	As shown	1.8m/45 Litre	e 01
	LARGE SHRUBS					
MF	MICHELIA figo	Port Wine Magnolia	2.5m x 2m	As shown	200mm	05
VO	VIBURNUM odoratissimum	Sweet Viburnum	4-6m x 4m	As shown	200mm	08
	MEDIUM SHRUBS AND TUFTED PLANTS					
WE	WESTRINGIA 'Wynyabbie gem'	Westringia Wynyabbie Gem	1.5m x 1.2m	As shown	200mm	04
CM	CORREA 'Marians Marvel"	Correa	1.5x 1.5m	As shown	200mm	06
GS	GREVILLEA sericea	Pink Spider Flower	1.5x 1.5m	As shown	200mm	06
	GROUNDCOVERS & TUFTED PLANTS					
ŢĴ	TRACHELOSPERMUM jasminoides	Star Jasmine	0.5m x 1m	As shown	200mm	03
LŢ	LOMANDRA 'Tanika'	Tanika	0.7m x 0.7m	As shown	200mm	15
HV	HARDENBERGIA violacea 'Meema'	Native Sarsparilla	0.5x 1.0m	As shown	200mm	05
НВ	HIBBERTIA scandens	Golden Guinea Flower	1.3x 1.0m	As shown	200mm	04

NOTES: All 45 Litre Trees planted in the rear of lots to have Root control barriers.

- All large shrubs planted down the side of houses to have Root control barriers.
- \*\* All Trees to be Planted as 45 Litre container. Refer to installation detail on DA-02.
- # Plant Species have been selected from the following sources:
- 1. PDCP 21 Control D16.5 Landscaped Areas for Newly Created Individual Allotments-Plant lists; 2. Warriewood Valley Landscape Masterplan and Urban Design Guidelines-Plant List
- 3. Pittwater Council-Native Plants for Your Garden-Lowlands Plant List;
- 4. Pittwater Council-Prelodgement Report-Recommended Plants; # Less than 20% of the shrub species are exotic species and within the 30% allowable range.

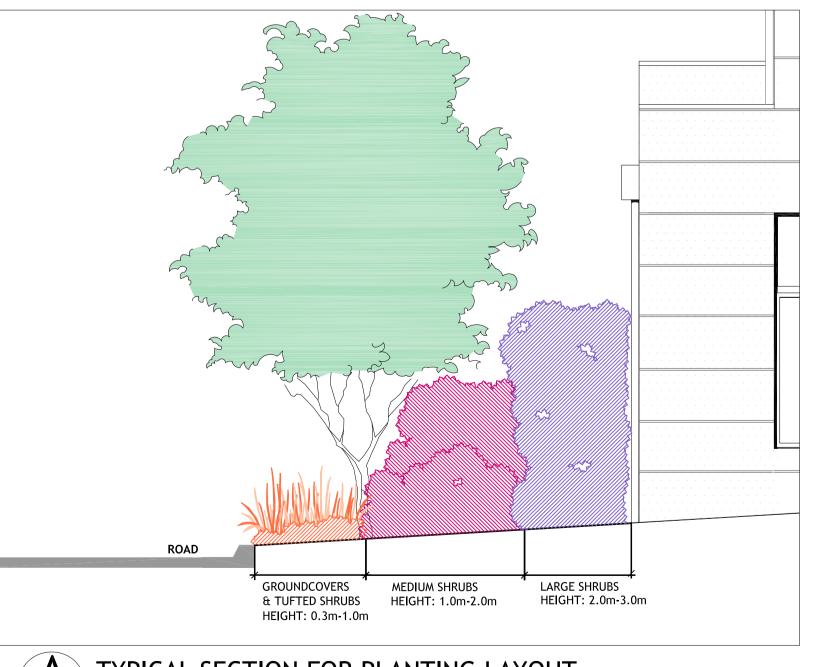

A TYPICAL SECTION FOR PLANTING LAYOUT

DA APPROVAL

DRAWING No.

DA-01



### HAMILTON LANDSCAPE ARCHITECTS PTY LTD

Site Planning | Urban Design | Landscape Architecture 1 York Place, Carlton VIC 3053 - Australia | Tel: +61 03 9348 2800 E-mail: office@hla.net.au | http://www.hla.net.au

WARRIEWOOD LOT 10

DRAWING SURFACE FINISHES & PLANTING PLAN



FOR: E & P COMELLI PTY LTD FILE NAME SCALE 1:100 @ A1 DRAWN GVS DATE 01/07/2019 JOB NUMBER 19-028 A2100 Ground Floor Plan\_Ground Floor REVISION