

No.40 pool house building casts existing shadow (shadow not shown)


Large tree on no.40 property, please consider that tree casts existing shadow onto neighbour. Shadows cast by trees are not shown as requested in Council DCP.

Thick strip of tall palm trees. Please consider that trees casts existing shadow onto neighbour. Shadows cast by trees are not shown as requested in Council DCP.

Ground Floor Plan of neighbouring no.40 shown (as per no. 40 DA approval found on Council website). Note that neighbour's roof lines are not shown, please consider shadows are cast by own roof.

- KEY**
- existing shadows - as cast by existing dwelling
  - existing shadows - as cast by existing boundary fence
  - proposed additional shadows 9am winter solstice
  - proposed additional shadows midday winter solstice
  - proposed additional shadows 3pm winter solstice

LEGEND			
BAL	BALUSTRADE	MRS	METAL ROOF SHEETING
COL	COLUMN	NGL	NATURAL GROUND LINE
COS	CHECK ONSITE	PF	POOL FENCE
DP	DOWN PIPE	POLY	POLYCARBONATE ROOF SHEETING
EM	ELECTRICAL METER	RL	RELATIVE LEVEL
FFL	FINISHED FLOOR LEVEL	TIM	TIMBER
FG	FIXED GLASS	WM, DRY	WASHER, DRYER
GL	GROUND LINE	WB	WEATHERBOARDS
		WT	WATER TANK

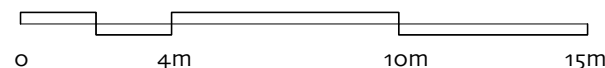

## GARDEN HOUSE

LOT 5 : DP 21687  
38 Elaine Avenue  
Avalon NSW 2107

markham-lee architecture

matthew@markham-lee.com  
0449 651 958  
linda@markham-lee.com  
0424 796 511

ISSUE: DA  
DATE: 06.07.16  
JOB #: elaine ave  
SCALE: 1:200@A3  
DRAWN: MLA

DWG: Shadow Diagram - 3pm

Do not scale from drawings. Verify all dimensions and levels on site. All drawings must be verified by the structural engineer's documents. All drawings to be verified by the Survey Plan. Markham-Lee Architecture Pty Ltd retains the copyright subsisting in these documents.

dwg no.

DA09