


NO. 292 CONDAMINE STREET, NORTH MANLY

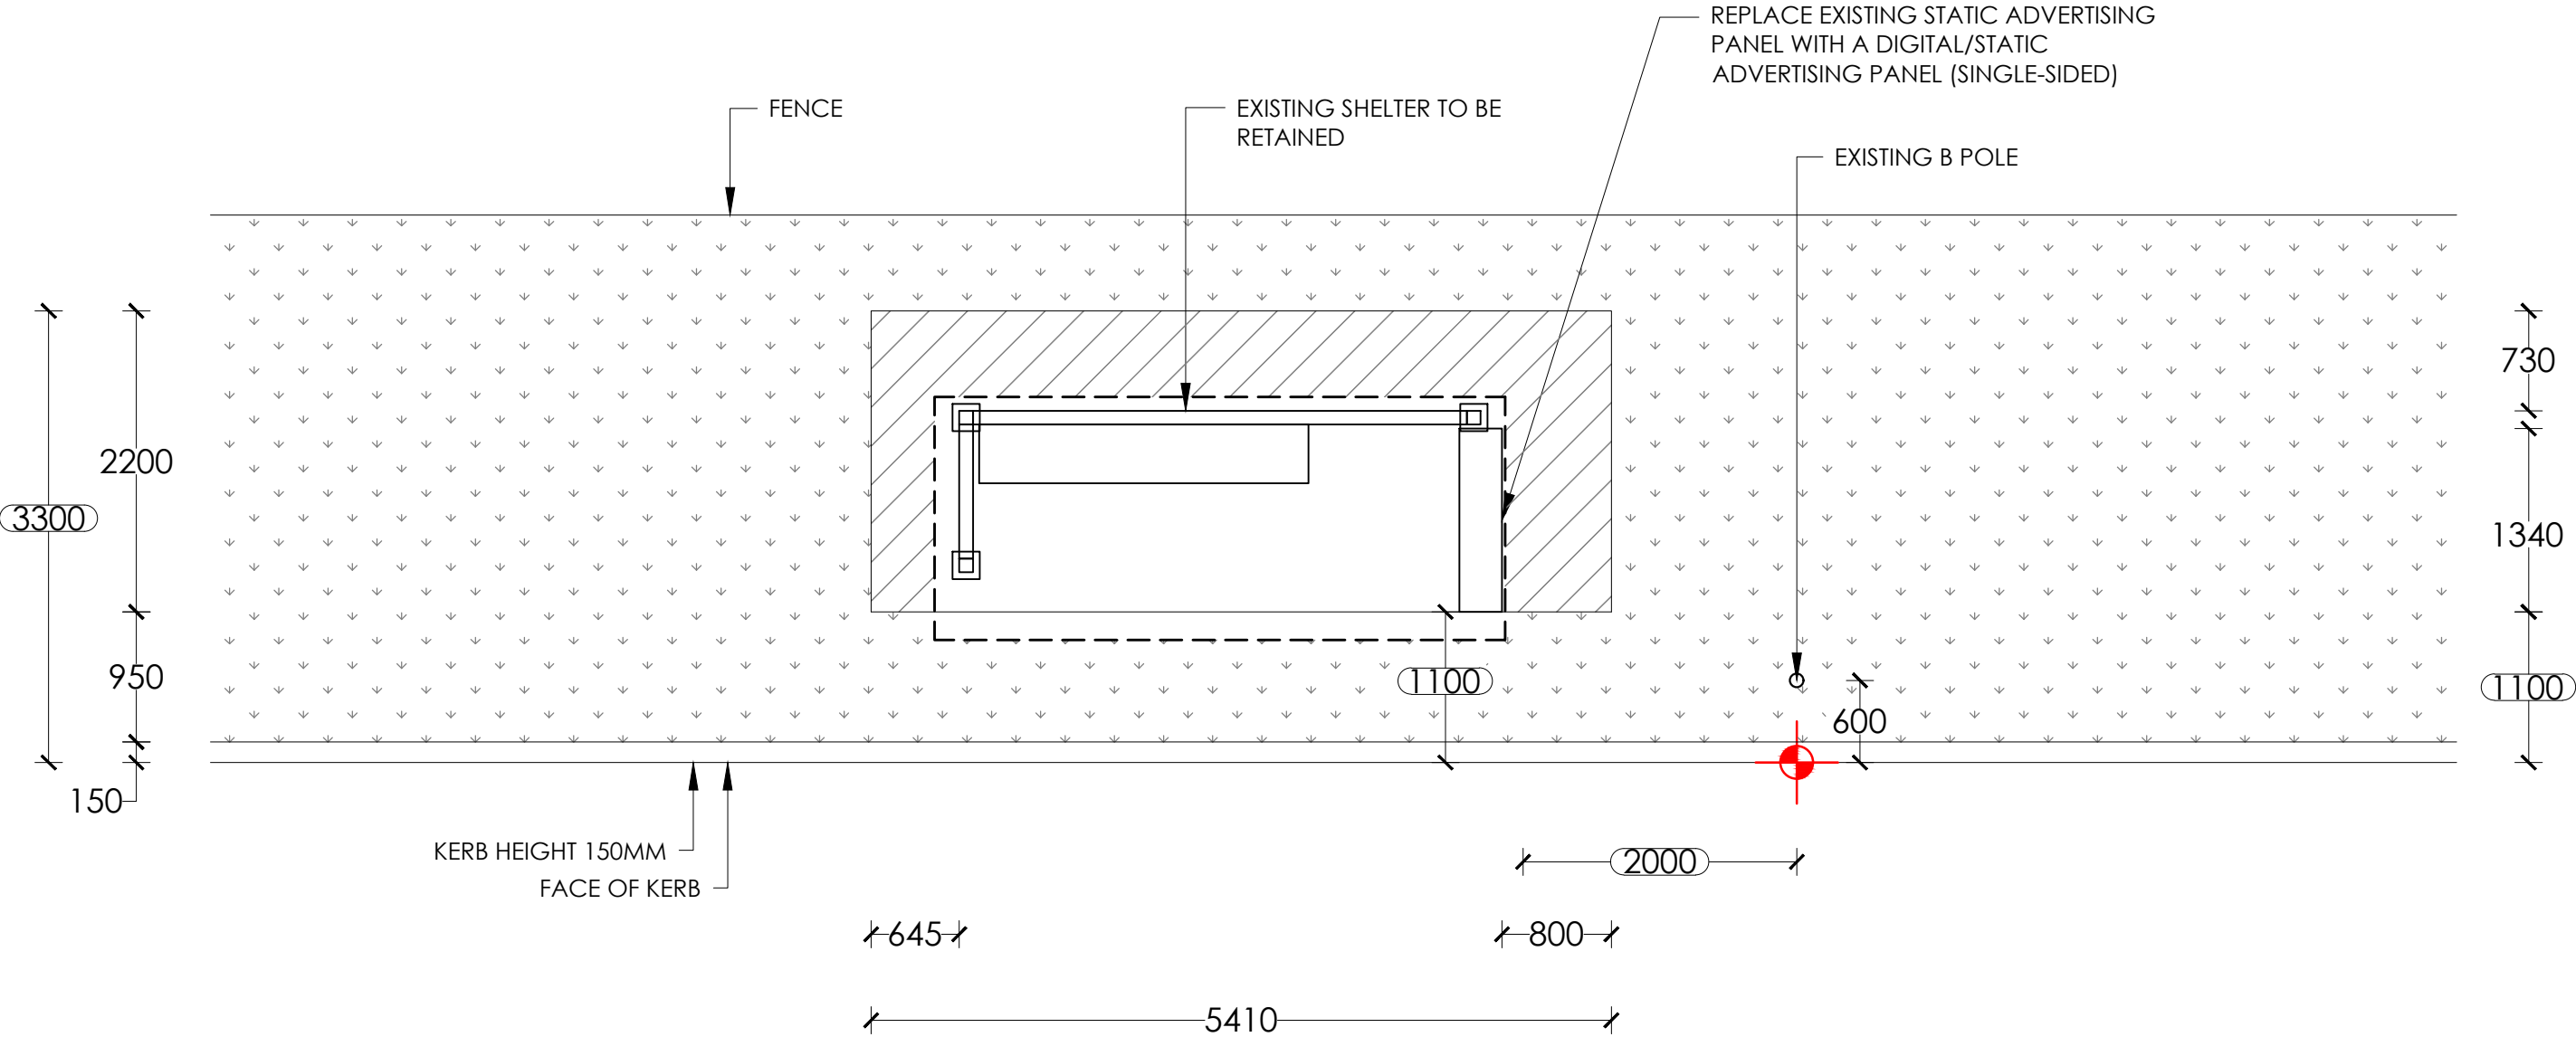


CONDAMINE STREET

- NOTES:**
1. Retrofit digital screen
 2. Existing shelter to remain.
 3. Reinstate all disturbed areas to match existing, refer hatch legend.

NOTE:
PROPOSED CONFIG - DIGITAL/STATIC

SURVEY		TRANSITION TABLE	
△1	0.7		
△2	0.0		

- LEGEND:**
- EXISTING PAVERS/CONCRETE
 - GRASS
 - NEW PAVERS/CONCRETE
 - SET OUT POINT

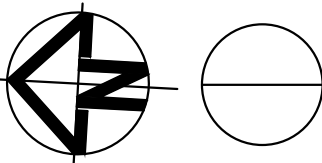

PROPOSED
SCALE 1:50

SITE ADDRESS : OPPOSITE FROM NO. 433 CONDAMINE STREET, ALLAMBIE HEIGHTS

SITE # : 20555

BUS STOP: I1 (210032)




PAPER SIZE: A3

REV.	DATE	INT.
C	21/07/25	AL
B	27/03/25	SYN
A	04/08/17	NK

SCALE
1:50
REV NO.
C

DRAWING NO.
101
DATE
21/07/25

NO. 168 QUEENSCLIFF ROAD, QUEENSCLIFF

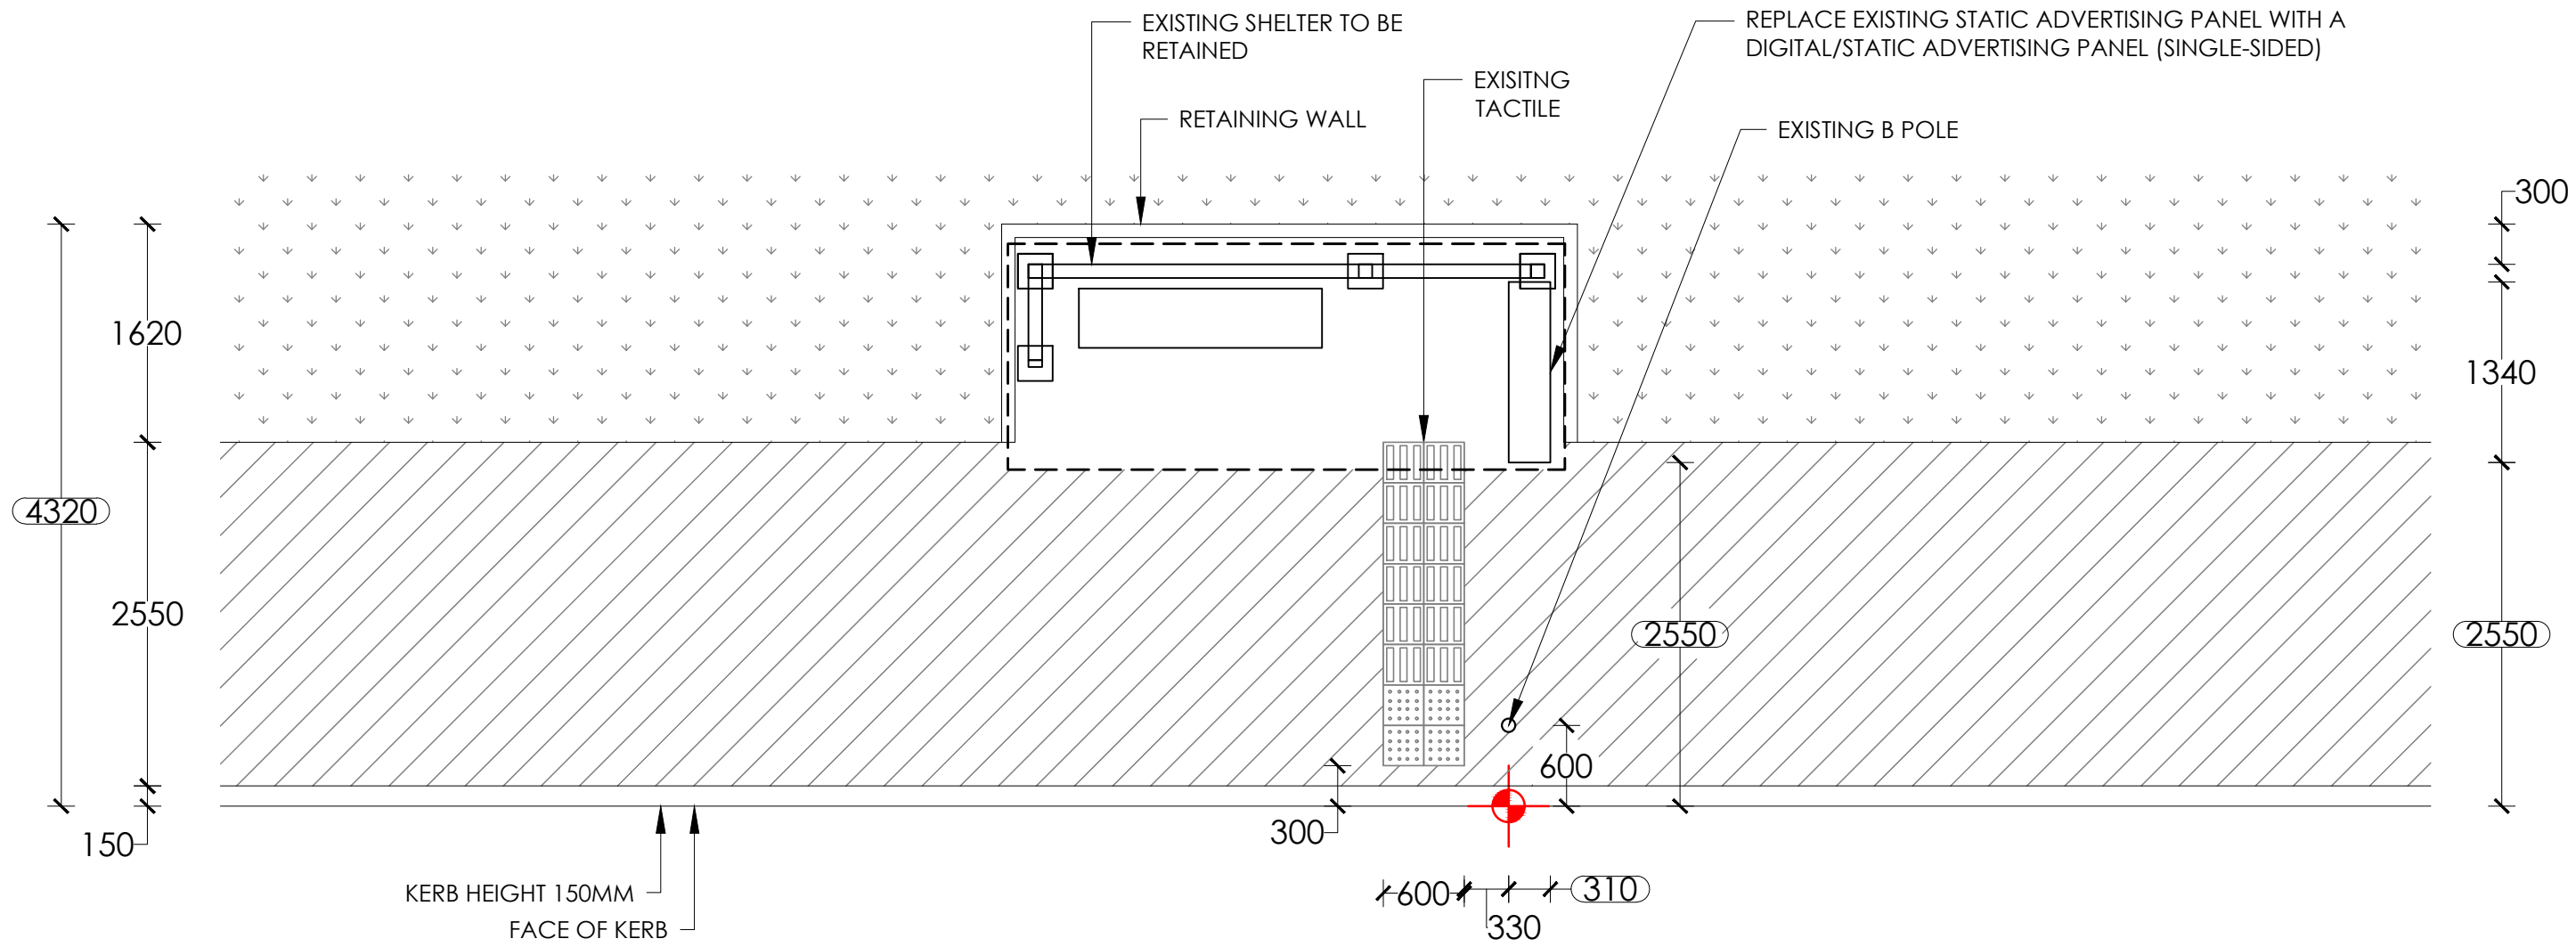

PITTWATER ROAD

- NOTES:**
1. Retrofit digital screen
 2. Existing shelter to remain.
 3. Reinststate all disturbed areas to match existing, refer hatch legend.

NOTE:
PROPOSED CONFIG - DIGITAL/STATIC

SURVEY		TRANSITION TABLE	
1	5.9		
2	3.7		
3	0.5		


LEGEND:

- EXISTING PAVERS/CONCRETE
- GRASS
- NEW PAVERS/CONCRETE
- SET OUT POINT



PROPOSED
SCALE 1:50

NO. 454 PITTWATER ROAD, NORTH MANLY

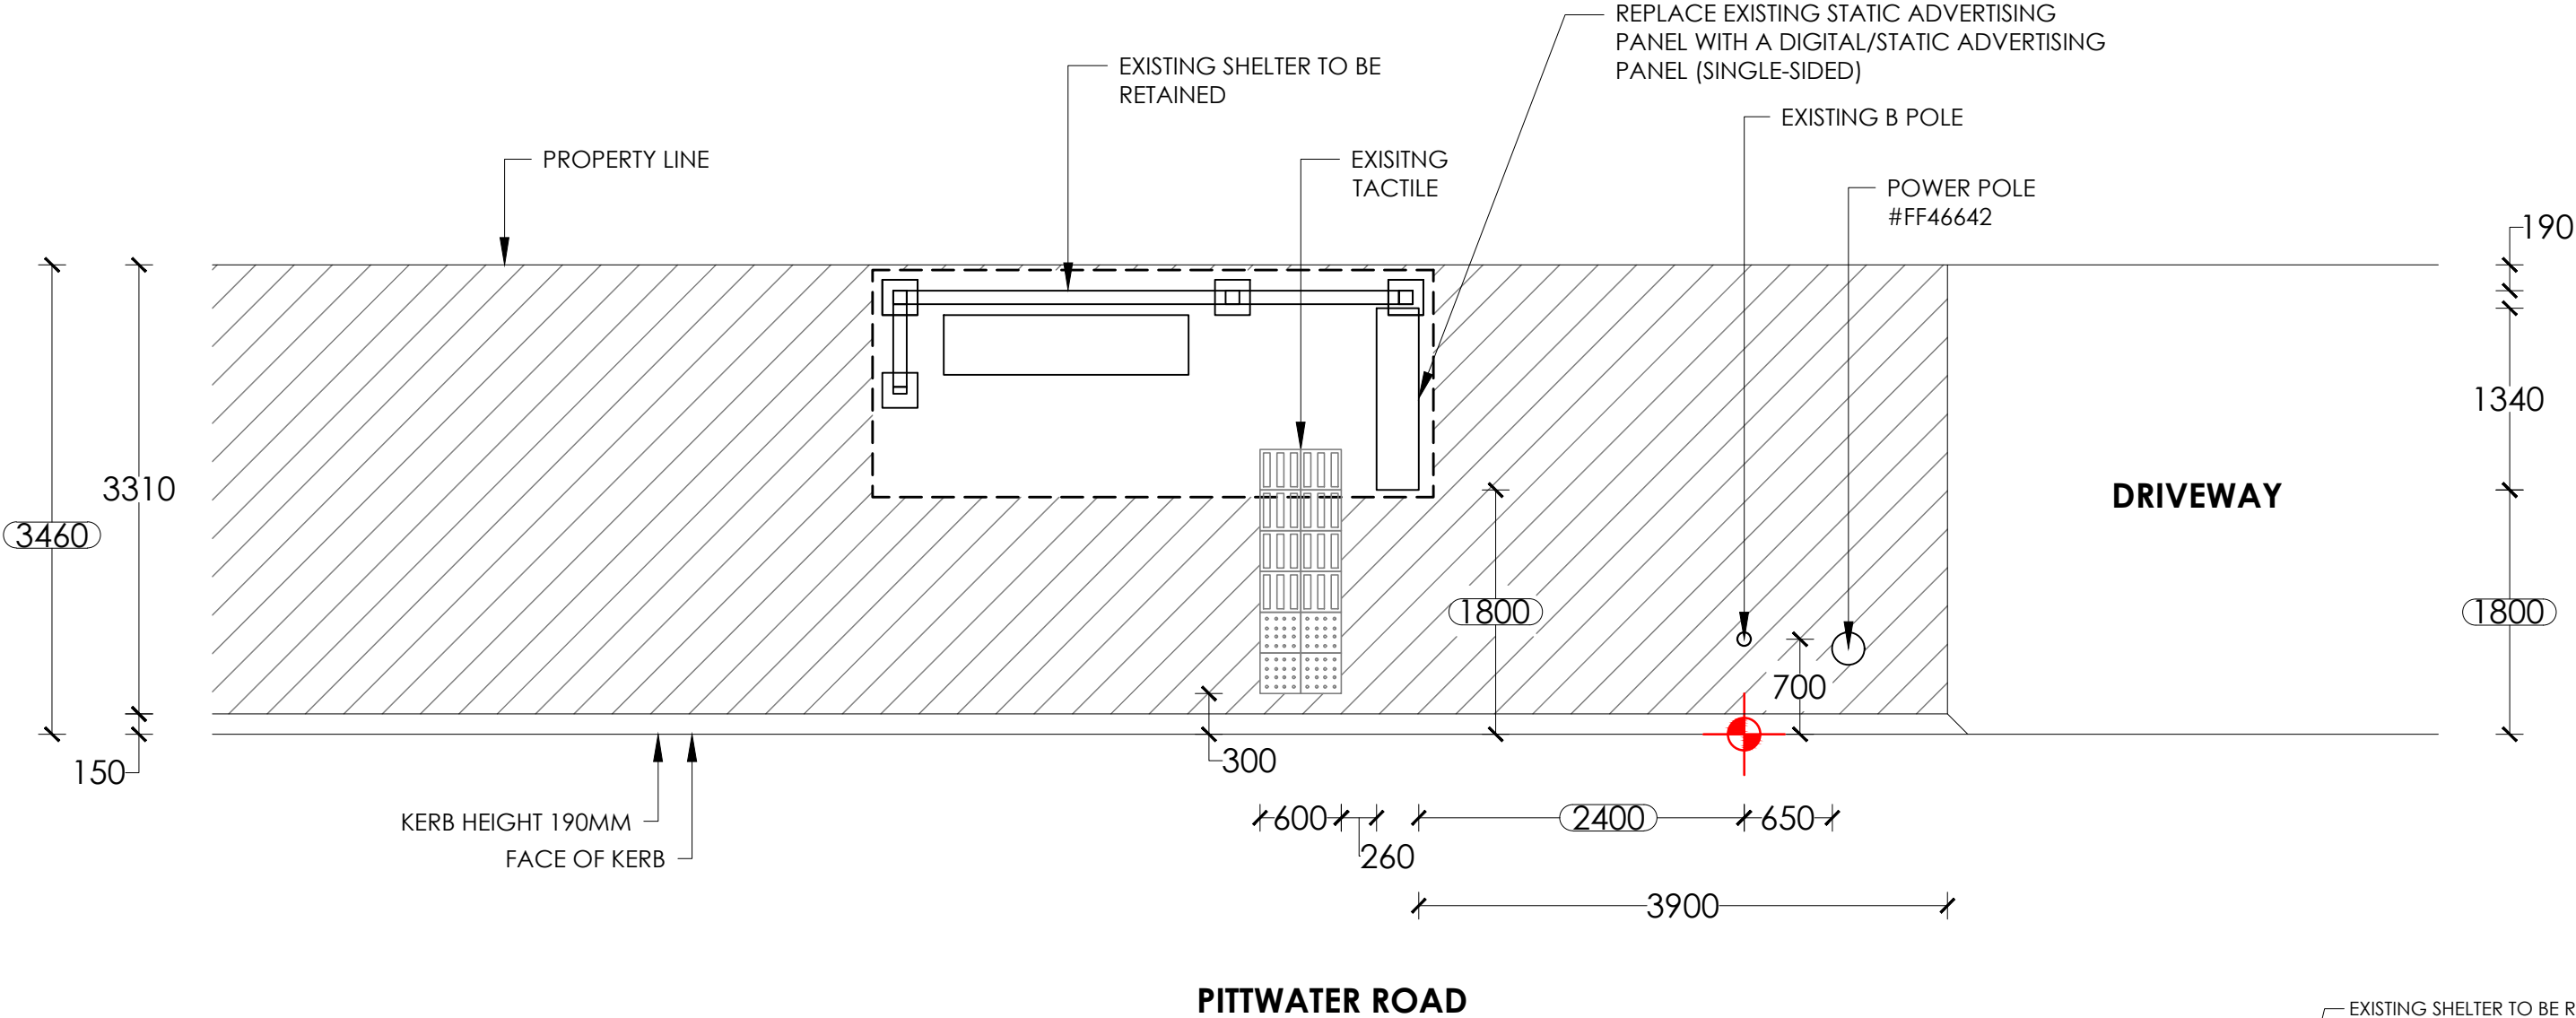

- NOTES:**
1. Retrofit digital screen
 2. Existing shelter to remain.
 3. Reinstate all disturbed areas to match existing, refer hatch legend.

NOTE:
PROPOSED CONFIG - DIGITAL/STATIC

SURVEY		TRANSITION TABLE	
1	1.2		
2	1.5		
3	1.6		

LEGEND:

- EXISTING PAVERS/CONCRETE
- GRASS
- NEW PAVERS/CONCRETE
- SET OUT POINT



PROPOSED
SCALE 1:50

SITE ADDRESS : IN FRONT OF NO. 454 PITTWATER ROAD, NORTH MANLY


SITE # : 4923

BUS STOP: I3 (210044)



PAPER SIZE: A3				SCALE	DRAWING NO.
	B	24/03/25	SYN	1:50	101
	A	01/08/17	NK	REV NO.	DATE
	REV.	DATE	INT.	B	24/03/25

NOLAN RESERVE, CORNER PITTWATER ROAD

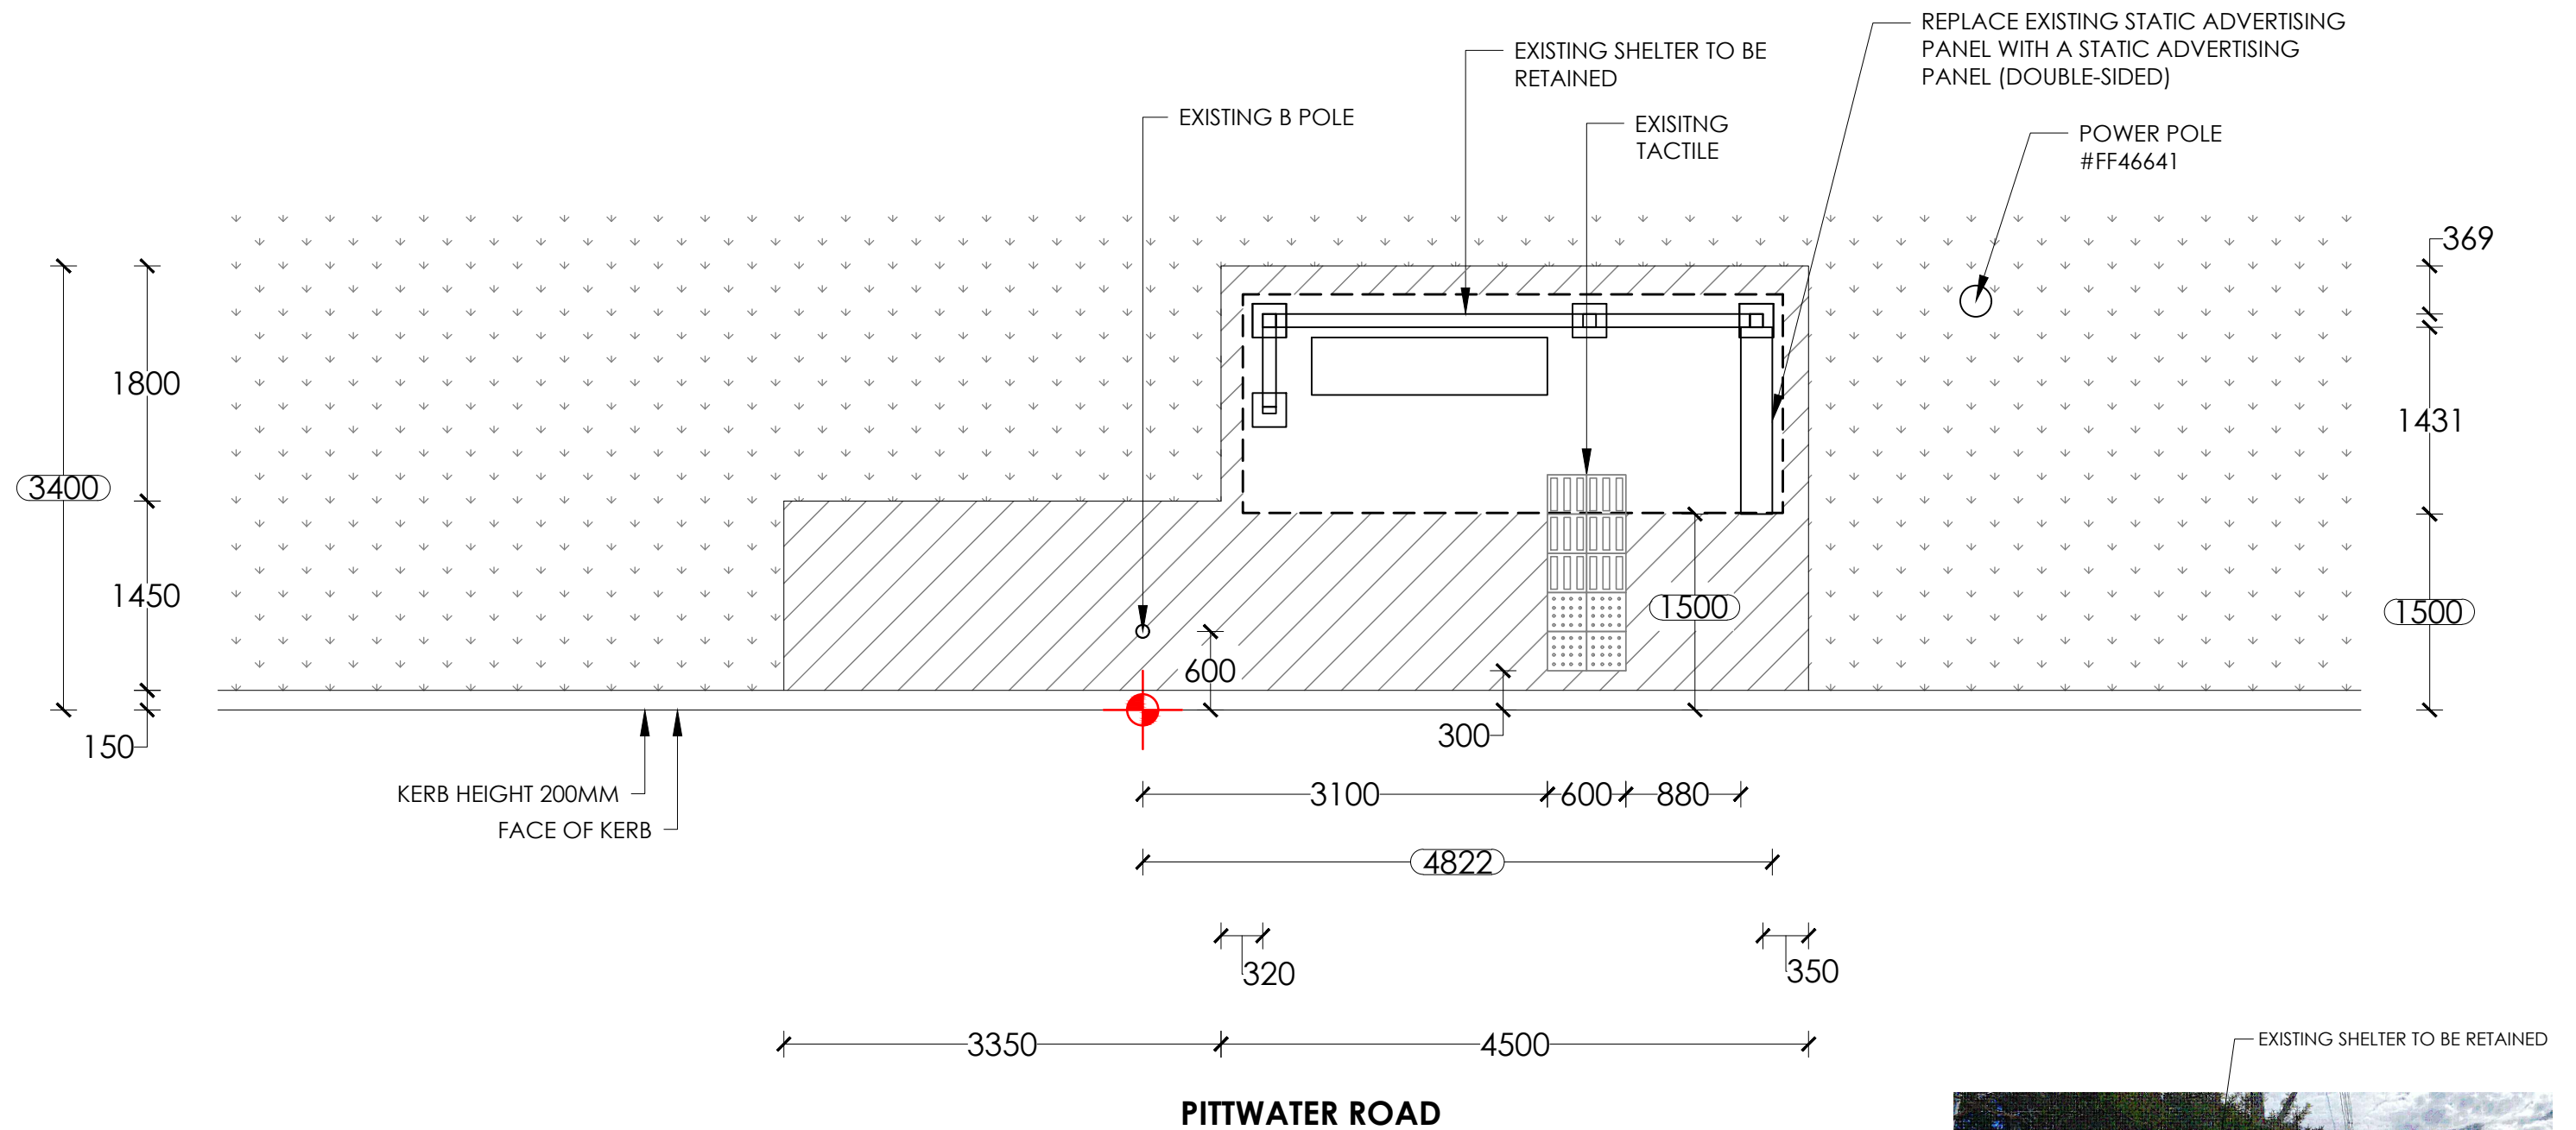

1. Retrofit static screen
2. Existing shelter to remain.
3. Reinstate all disturbed areas to match existing, refer hatch legend.

PROPOSED CONFIG - STATIC/STATIC


SURVEY		TRANSITION TABLE	
①	2.0		
②	1.6		
③	0.3		

EXISTING PAVERS/CONCRETE

GRASS

NEW PAVERS/CONCRETE

SET OUT POINT

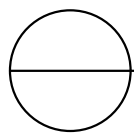

PROPOSED

SCALE 1:50

SITE ADDRESS : OPPOSITE FROM NO. 452 PITTWATER ROAD, NORTH MANLY


BUS STOP: I4 (210034)



PAPER SIZE: A3

			SCALE	DRAWING NO.
C	21/07/25	AL	1:50	101
B	26/03/25	SYN	REV NO.	DATE
A	04/08/17	NK	C	21/07/25
REV.	DATE	INT.		

NO. 480 PITTWATER ROAD, NORTH MANLY

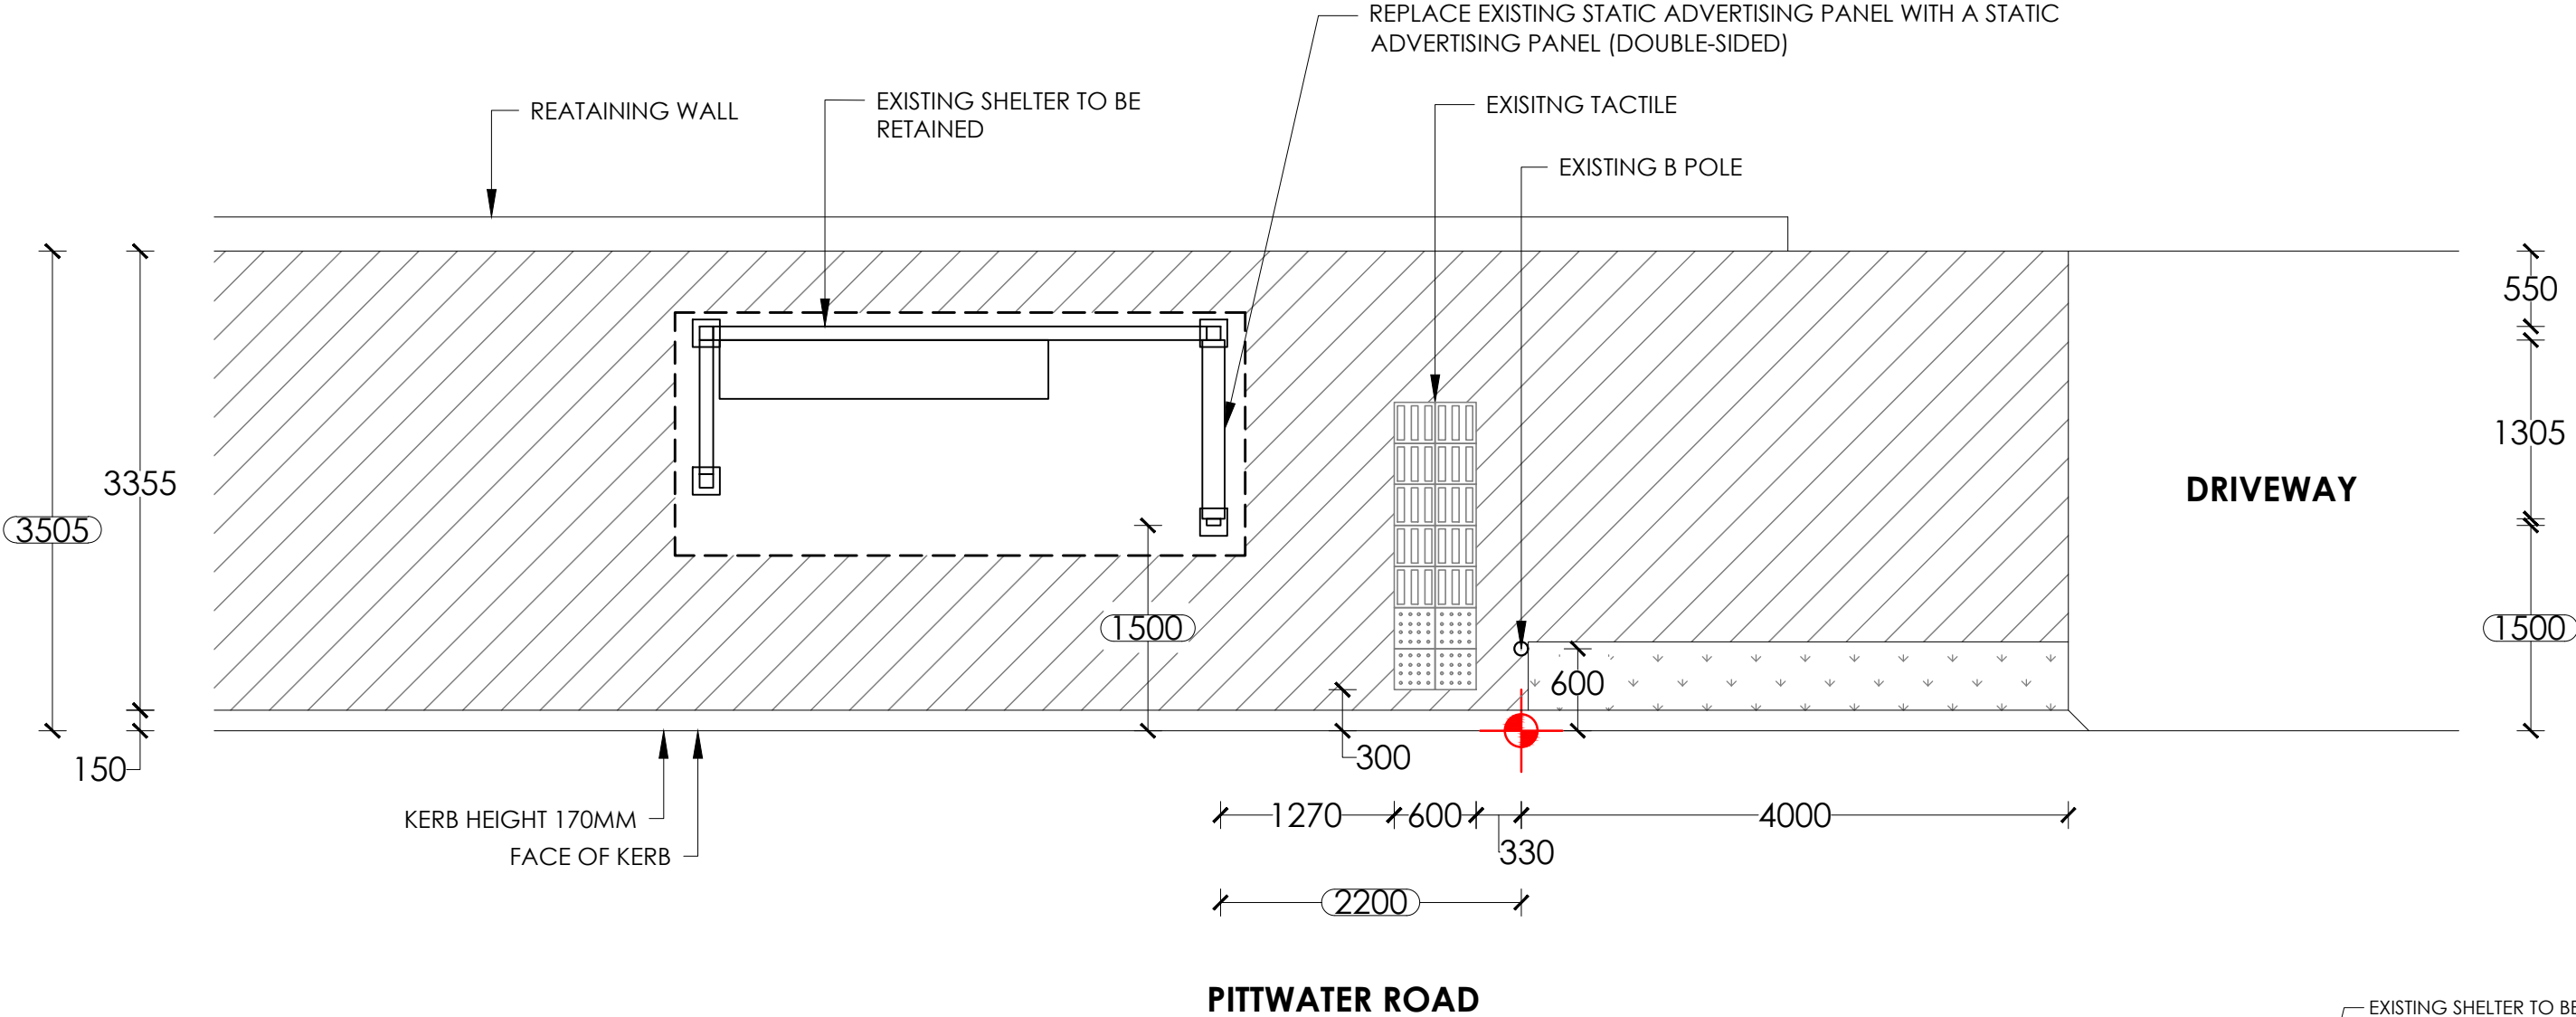


- NOTES:**
1. Retrofit static screen
 2. Existing shelter to remain.
 3. Reinstate all disturbed areas to match existing, refer hatch legend.
 4. Power Pole #FF46586 located 15m to the right of the shelter.

NOTE:
PROPOSED CONFIG - STATIC/STATIC

SURVEY		TRANSITION TABLE	
1	0.8		
2	0.5		
3	0.5		

LEGEND:

- EXISTING PAVERS/CONCRETE
- GRASS
- NEW PAVERS/CONCRETE
- SET OUT POINT

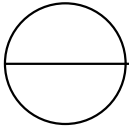

PROPOSED
SCALE 1:50

SITE ADDRESS : IN FRONT OF NO. 480 PITTWATER ROAD, NORTH MANLY

SITE # : 20549

BUS STOP: I5 (210043)





PAPER SIZE: A3

REV.	DATE	INT.
B	24/03/25	SYN
A	02/08/17	NK

SCALE	DRAWING NO.
1:50	101
REV NO.	DATE
B	24/03/25

NO. 272 CONDAMINE STREET, MANLY VALE

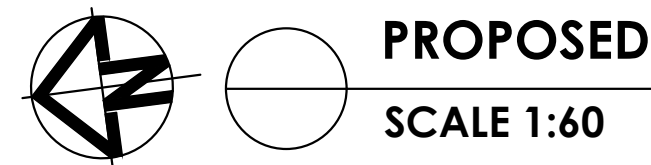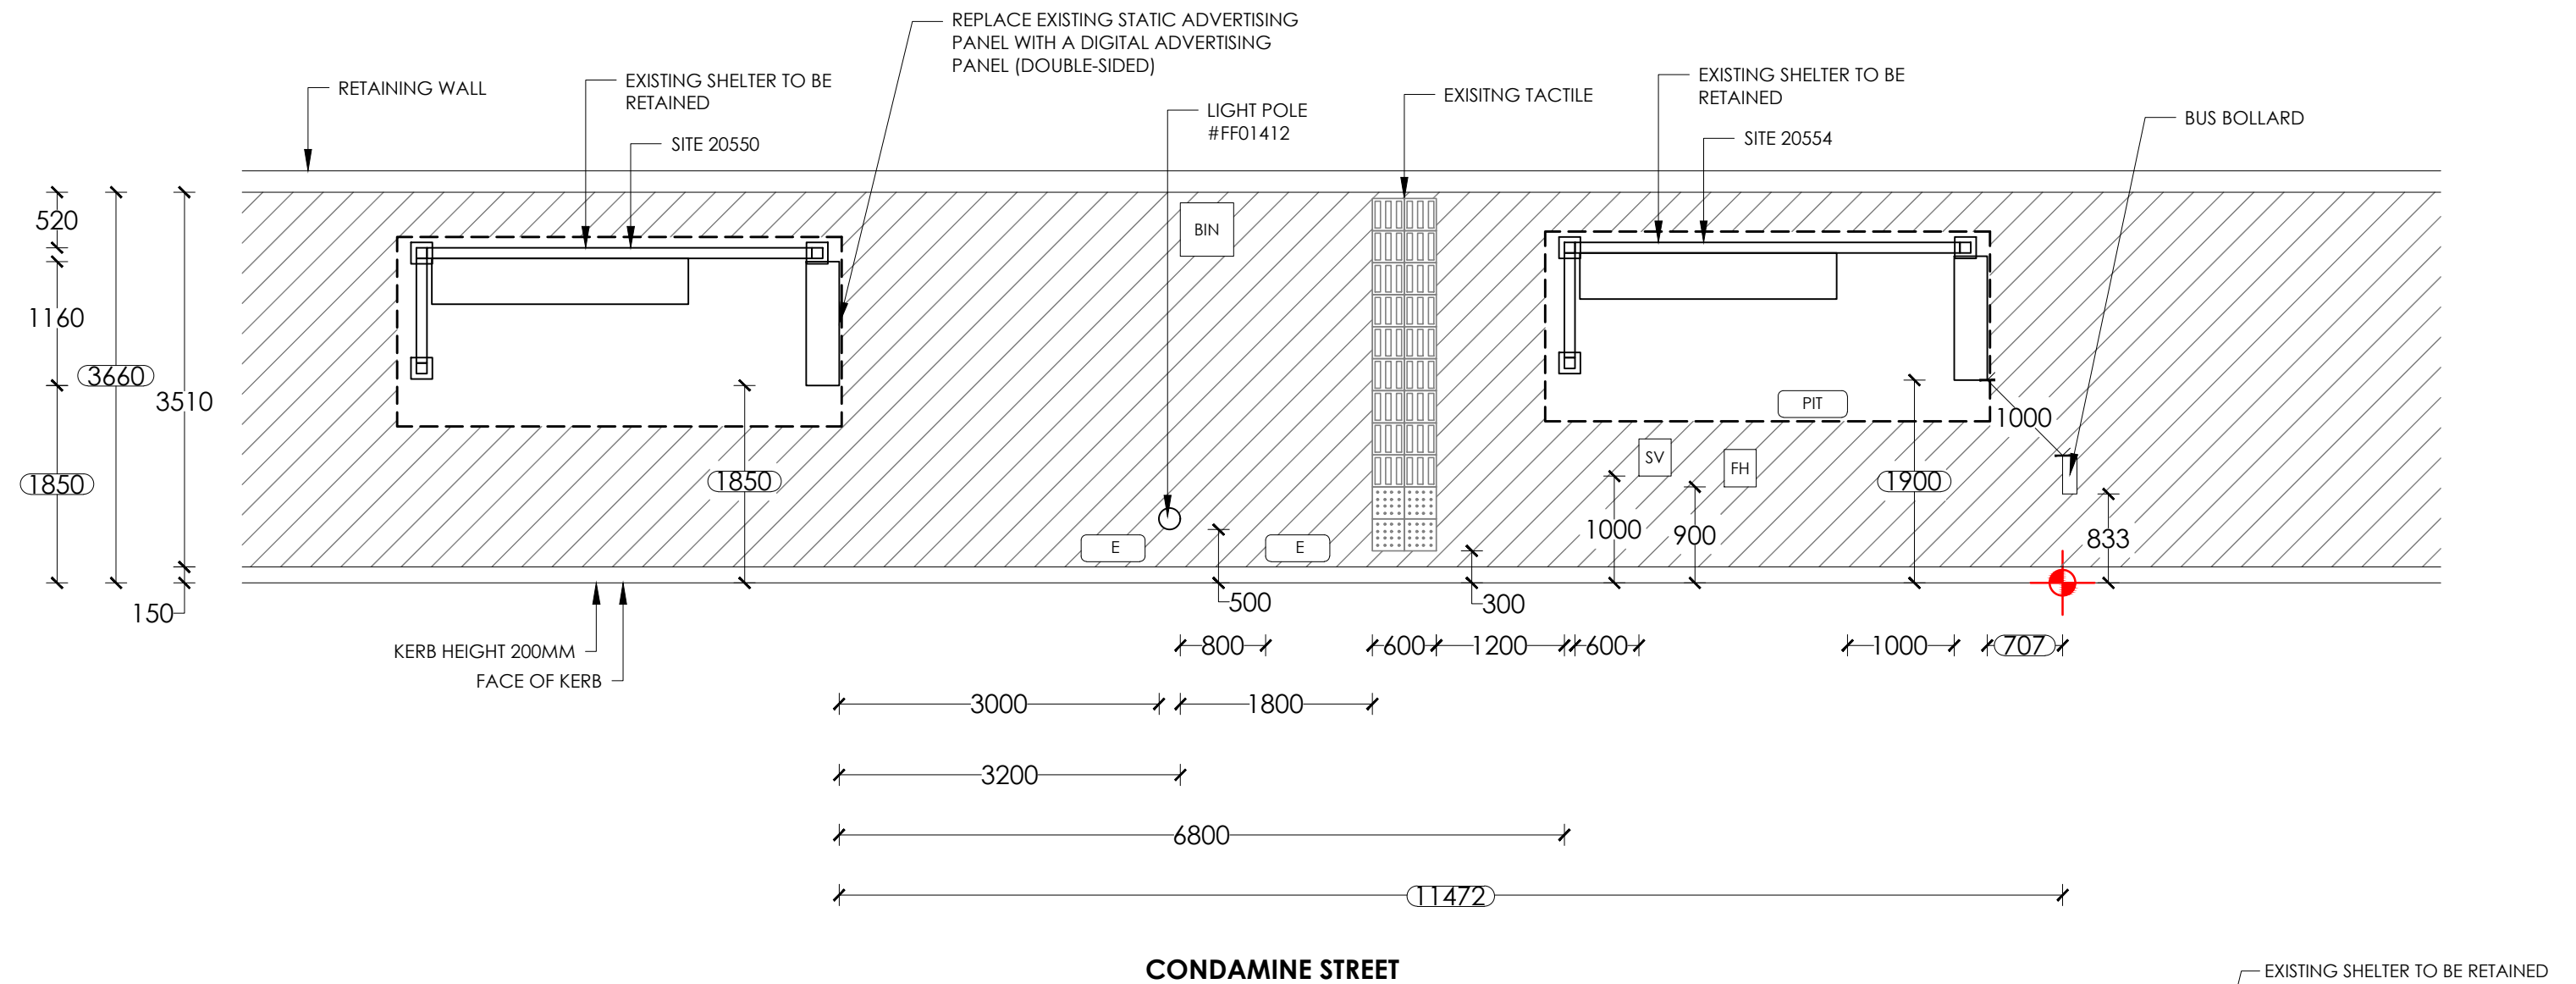

PROPOSED
SCALE 1:60

- NOTES:**
1. Retrofit digital screen
 2. Existing shelter to remain.
 3. Reinstate all disturbed areas to match existing, refer hatch legend.

NOTE:
PROPOSED CONFIG - DIGITAL/DIGITAL

SURVEY		TRANSITION TABLE	
1	1.1		
2	1.6		
3	1.9		


LEGEND:

	EXISTING PAVERS/CONCRETE
	GRASS
	NEW PAVERS/CONCRETE
	SET OUT POINT



SITE ADDRESS : IN FRONT OF NO. 272 CONDAMINE STREET, MANLY VALE			PAPER SIZE: A3				SCALE	DRAWING NO.		
SITE # : 20550	BUS STOP: 16 (209324)						1:60	101		
				B	25/03/25	SYN	REV NO.	DATE		
				A	04/08/17	NK				
				REV.	DATE	INT.	B	25/03/25		

NO. 272 CONDAMINE STREET, MANLY VALE


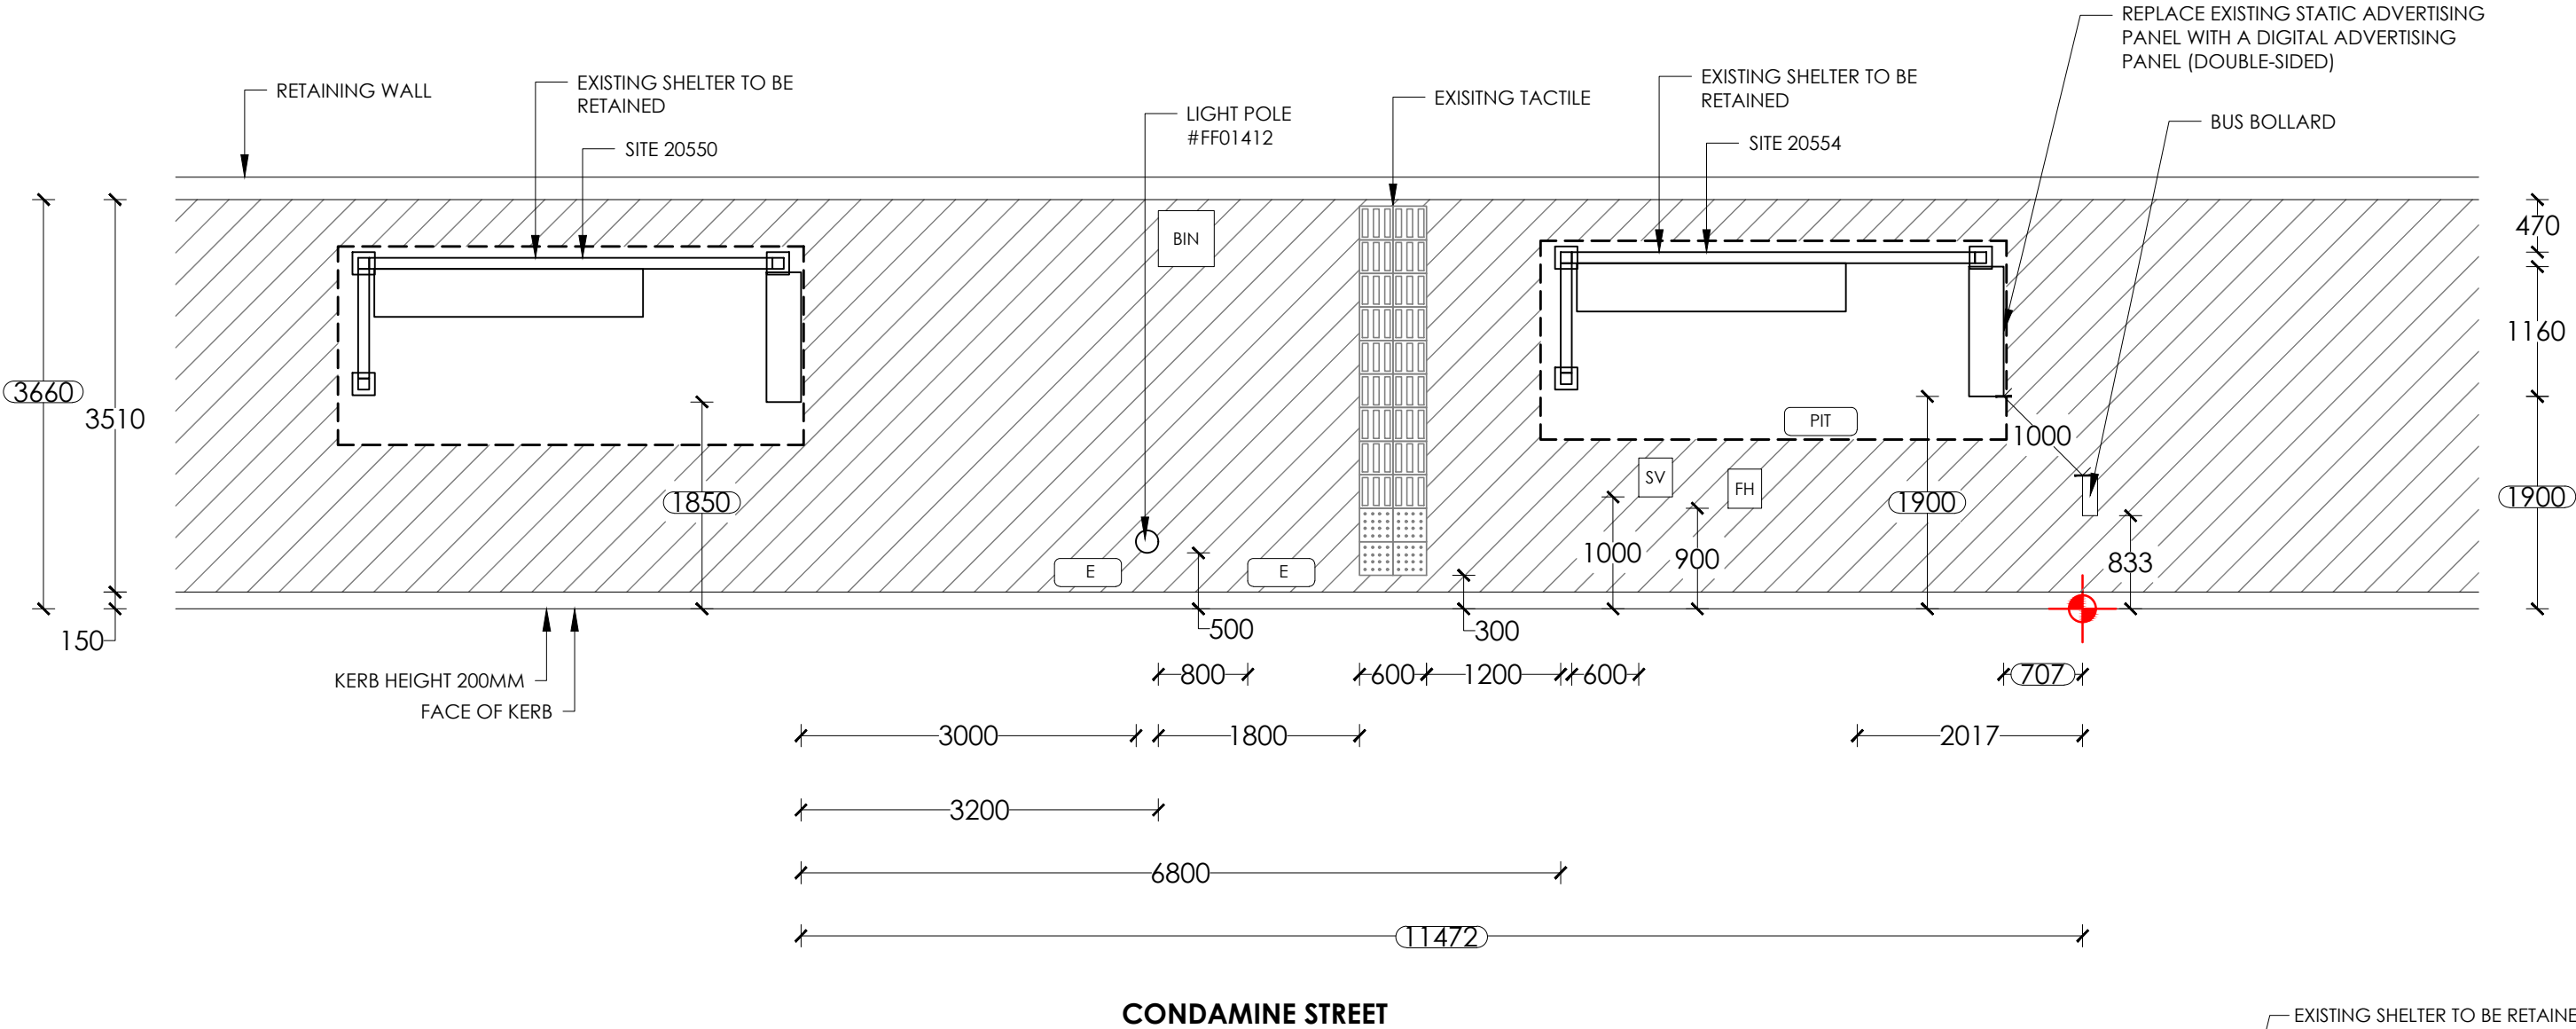


- NOTES:**
1. Retrofit digital screen
 2. Existing shelter to remain.
 3. Reinstate all disturbed areas to match existing, refer hatch legend.

NOTE:
PROPOSED CONFIG - DIGITAL/DIGITAL

SURVEY		TRANSITION TABLE	
1	1.4		
2	0.0		
3	0.8		

- LEGEND:**
- EXISTING PAVERS/CONCRETE
 - GRASS
 - NEW PAVERS/CONCRETE
 - SET OUT POINT

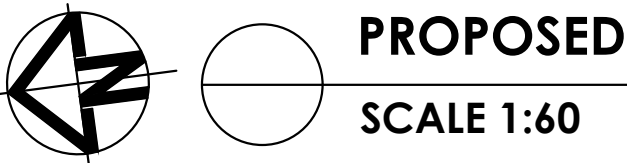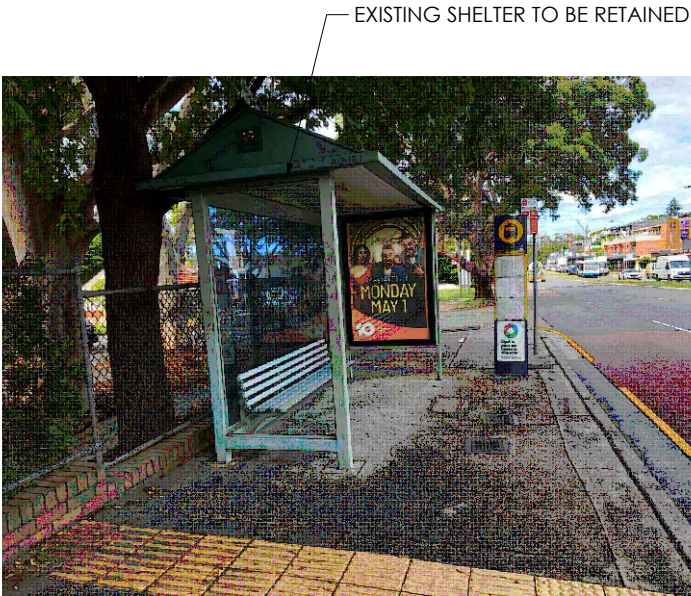

PROPOSED
SCALE 1:60


SITE ADDRESS : IN FRONT OF NO. 272 CONDAMINE STREET, MANLY VALE

SITE # : 20554


BUS STOP: 17 (209324)



PAPER SIZE: A3			SCALE	DRAWING NO.
	B	25/03/25	1:60	101
	A	04/08/17	REV NO.	DATE
	REV.	DATE	B	25/03/25

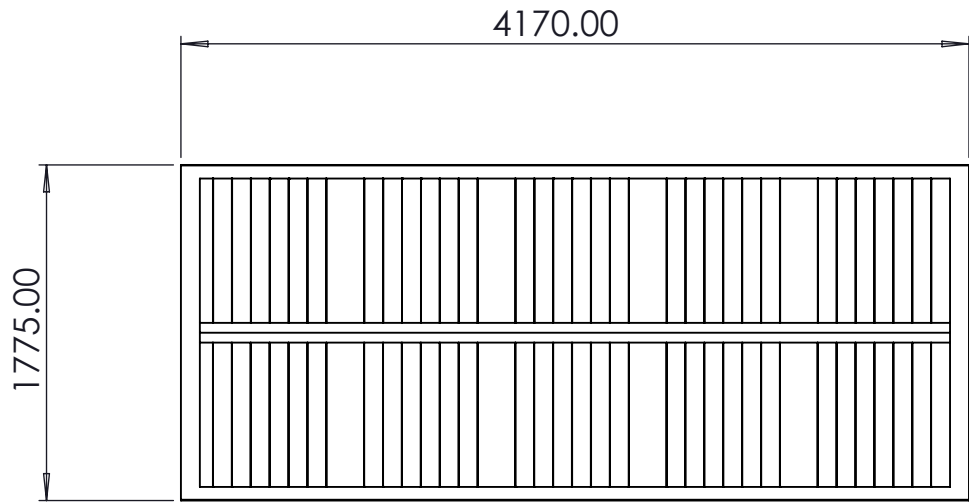

TOP ELEVATION

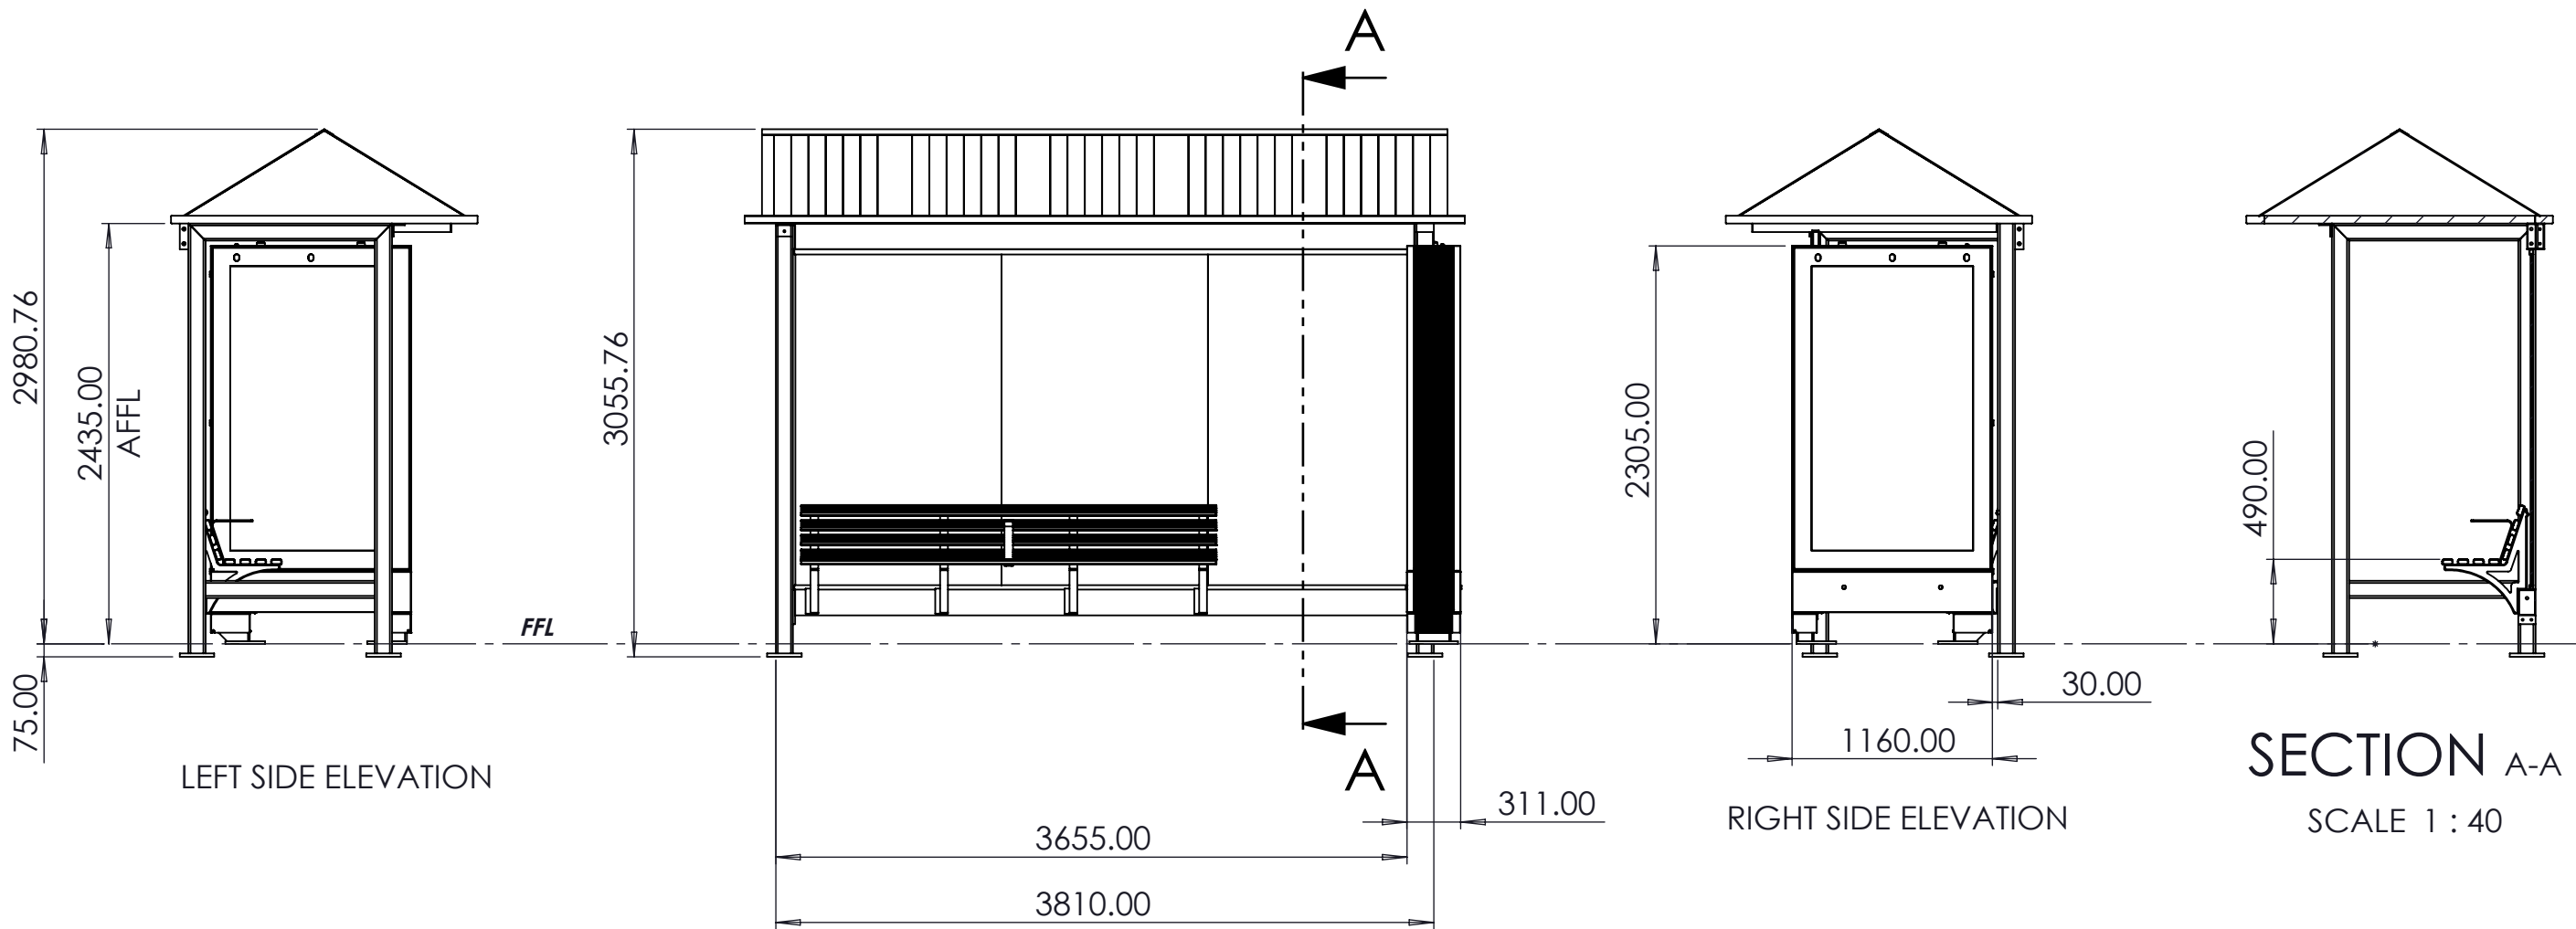

LEFT SIDE ELEVATION


FRONT ELEVATION

RIGHT SIDE ELEVATION


SECTION A-A
SCALE 1 : 40

<div>UNLESS OTHERWISE SPECIFIED: DIMENSIONS ARE IN MILLIMETERS = XX = INDICATES DIMENSION SYMMETRIC ABOUT CENTRELINE</div> <div>CAD GENERATED DRAWING DO NOT MANUALLY UPDATE DO NOT SCALE DRAWING</div>	<div>TOLERANCES: LINEAR: ± 0.5mm ANGULAR: ± 0.5°</div> <div></div>	<div>DRAWN: PD</div>	<div>DATE: 19/03/2025</div>	<div> Level 2, 73 Miller Street North Sydney, NSW 2060</div>	<div>TITLE: PITCHED ROOF METRO - E-BOX UPGRADE DIGITAL/DIGITAL</div>	<div>DRAWING NO: 000 Pitched Roof Metro Ad (Metrolite) 01</div>			
		<div>REVISION: -</div>	<div>DATE: -</div>						
		<div>CHECKED: -</div>	<div>DATE: -</div>						
8	7	6	5	4	3	2	1		




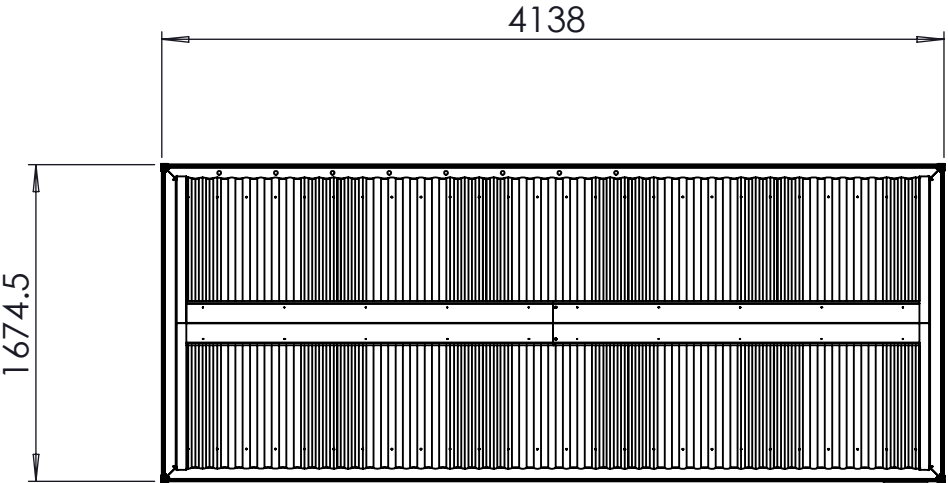


TOP ELEVATION

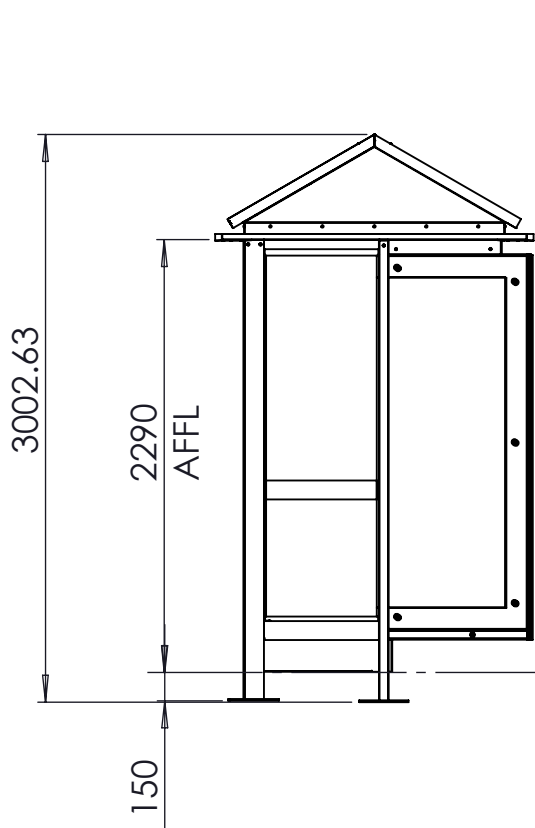


LEFT SIDE ELEVATION

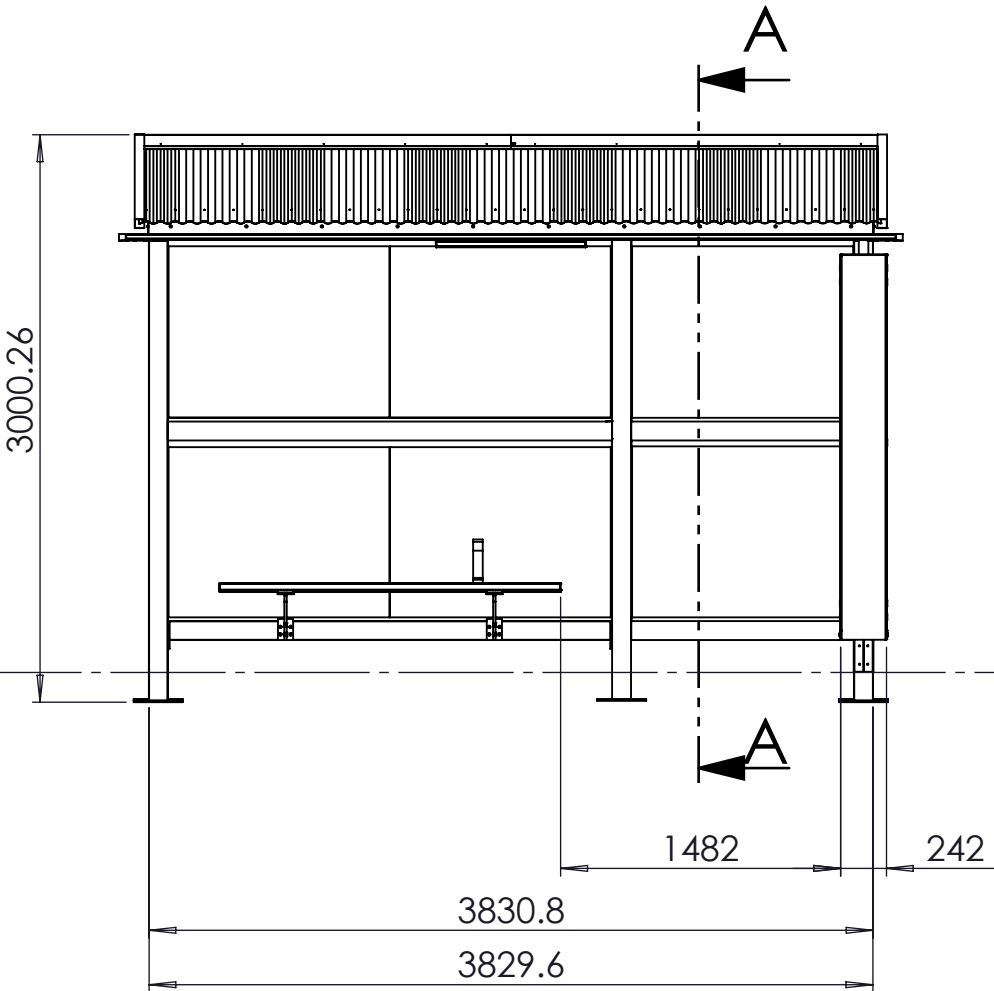

FRONT ELEVATION

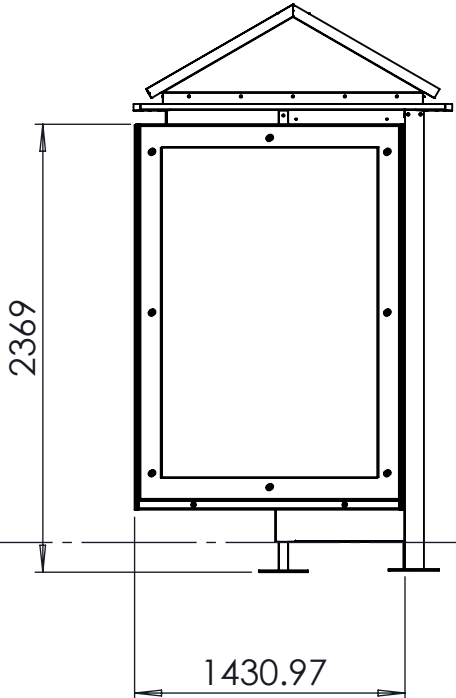

RIGHT SIDE ELEVATION

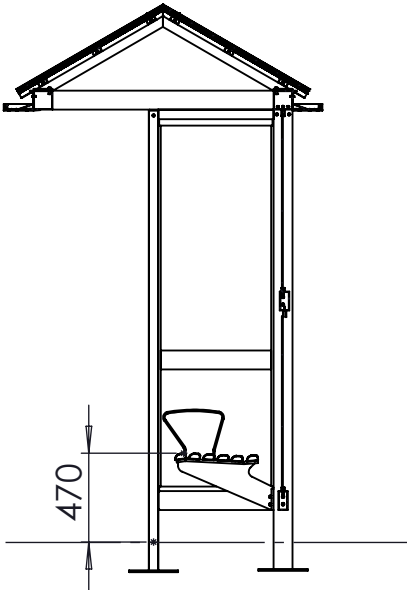

SECTION A-A
SCALE 1 : 40

UNLESS OTHERWISE SPECIFIED: DIMENSIONS ARE IN MILLIMETERS = XX = INDICATES DIMENSION SYMMETRIC ABOUT CENTRELINE	TOLERANCES: LINEAR: ± 0.5mm ANGULAR: ± 0.5°	DRAWN: PD	DATE: 03/03/2025	 Level 2, 73 Miller Street North Sydney, NSW 2060	TITLE: RAT FEDERATION - STATIC/STATIC		DRAWING NO: NBC-000-100017-01			
		REVISION: -	DATE: -							
		CHECKED: -	DATE: -							
CAD GENERATED DRAWING DO NOT MANUALLY UPDATE DO NOT SCALE DRAWING					DRAWING TYPE: Fabrication Drawing	MATERIAL:	FINISH: -	SIZE: A3	SCALE: 1:50	SHEET: 3