- Revised fire hydrant booster location
- Revised internal layouts and associated services and
- Amalgamation of Units 10 & 11 on Level 4 to a single
- Revised window size and location in response to revised layouts.
- BBQ added to terraces
- Skylights added
- Revised Core position and related walls
- Revised landscaping area
- Revised fire stairs

A3.03

- Revised storage cages
- Added HWP and moved AC units
- Addition of blade wall
- Addition of Photovoltaic Panels
- Proposed enclosure of parking spaces into private

FINISHES *REFER TO EXTERNAL FINISHES

- (MAS1) MASONRY VERTICAL STACK BOND FACE BRICK WORK
- (MAS2) MASONRY STRECHER BOND FACE BRICK WORK
- (REN1) RENDER LIGHT
- CL1 CLADDING
- CL2 CLADDING
- GB GLASS BALUSTRADE

LEGEND

- SLIDING PANEL SD
- GLAZED LOUVRE WINDOW
- SWING DOOR
- PRIVACY SCREEN OBSCURE GLAZING
- AWNING WINDOW
- DOUBLE HUNG WINDOW
- FIRE ATTENUATION SCREEN
- COLD/HOT WATER METER CUPBOARD
- HOT WATER METER CUPBOARD
- H-BOX SYSTEM
- PHOTOVOLTAIC PANELS

S4.56 MODIFICATIONS

RTANT NOTES:				
OT SCALE FROM DRAWINGS LISE FIGURED DIMENSIONS ONLY ENSURE THAT	P1	18/06/25	DRAFT \$4.56 MODIFICATION	AM & MD
RAWINGS USED CARRY THE LATEST REVISION NO. READ IN CONJUNCTION	P2	20/06/25	For coordination	AM & MD
CONSULTANT ENGINEERS DRAWINGS - REFER CONTRACT DRAWING LIST.	P3	25/06/25	For coordination	AM & MD
ALL DIMENSIONS TO BE CHECKED ON SITE BEFORE COMMENCEMENT OF	P4	26/06/25	For coordination	AM & MD
WORK	P5	27/06/25	For coordination	AM & MD
	P6	03/07/25	For coordination	AM & MD
LARGER SCALE DRAWINGS AND WRITTEN DIMENSIONS TAKE PRECEDENCE.	P7	04/07/25	DRAFT S4.56 MODIFICATION	AM & MD
THE ESTUARINE PLANNING LEVEL IS MLN 3.1M AHD. ALL LEVELS TO AHD.	P8	09/07/25	S4.56 MODIFICATION	AM & MD

2

BASEMENT 2

SSL -1.08

5400

SSL -1.08

@1:4

DOUBLE SIDED

STAIR 2

STORAGE

3 m²

RL -1.351

17

FIRE EXIT SIGN TO INDICAT

2m@1:8

2m@1:6.7

STORAGE

1640

STORAGE

FIRE EXIT SIGN TO INDICA ALTERNATIVE EXIT

2m@1:6.7

RL -2.141

SSL -2.44

HR

2400

18

BASEMENT 2.5

SSL -2.44

TURN TABLE

RL -2.440

5400

14

EXTENT OF FOOTINGS OF

HERITAGE BUILDING ABOVE

19

20

21

5400

3 m² STORAGE

16

ACCESSIBLE SHARED &

15

14

13

12

5400

3 m² STORAGE

1450

2400

2400

2400

B B

C

A3.03

ISSUED FOR s4.56LODGMENT

NOT FOR CONSTRUCTION



9-11 VICTORIA PARADE, MANLY, NSW



DRAWING TIT	LE	
SECON	D BASEMENT PLAN	
SCALE@A	STATUS	

1:100 S4.56

	VPIVI
NUMBER	REVISION
A1.01 a	P8

PROJECT

THIS DRAWING IS COPYRIGHT AND THE PROPERTY OF THE AUTHOR, AND MUST NOT BE RETAINED, COPIED OR USED WITHOUT THE EXPRESS AUTHORITY OF PLATFORM ARCHITECTS PTY LTD.

5400 5400 1640 2400 3 m² STORAGE/ 3 m² STORAGE 3 m² STORAGE STORAGE 1450 6 C SSL 1.60 A3.03 8 EXTENT OF FOOTINGS OF HERITAGE BUILDING ABOVE 2400 FIRE EXIT SIGN TO INDICAT ALTERNATIVE EXIT FIRE EXIT SIGN TO INDICA ALTERNATIVE EXIT 5 2m@1:8 @1:4 2m@1:6.7 RL 1.599 RL 1.349 RL 0.559 2400 RL 0.260 2000 3160 2000 **BASEMENT 1** 2400 3 SSL 1.60 SSL 0.26 SSL 1.60 **BASEMENT 1.5** SSL 0.26 2 STAIR 2 В 2m@1:8 2m@1:8 A3.01 RL 1.600 5400

PROPOSED S4.56 MODIFICATIONS LIST:

- Revised fire hydrant booster location
- Revised internal layouts and associated services and
- Amalgamation of Units 10 & 11 on Level 4 to a single
- Revised window size and location in response to revised layouts.
- BBQ added to terraces
- Skylights added
- Revised Core position and related walls
- Revised landscaping area
- Revised fire stairs
- Revised storage cages
- Added HWP and moved AC units
- Addition of blade wall
- Addition of Photovoltaic Panels
- Proposed enclosure of parking spaces into private

FINISHES *REFER TO EXTERNAL FINISHES

- (MAS1) MASONRY VERTICAL STACK BOND FACE BRICK WORK
- (MAS2) MASONRY STRECHER BOND FACE BRICK WORK
- (REN1) RENDER LIGHT
- CL1 CLADDING
- CL2 CLADDING
- GB GLASS BALUSTRADE

LEGEND

SD

- SLIDING PANEL
- GLAZED LOUVRE WINDOW
- SWING DOOR
- FIXED GLAZING
- PRIVACY SCREEN
- OBSCURE GLAZING
- AWNING WINDOW
- DOUBLE HUNG WINDOW
- FIRE ATTENUATION SCREEN
- COLD/HOT WATER METER CUPBOARD
- HOT WATER METER CUPBOARD
- H-BOX SYSTEM
- PHOTOVOLTAIC PANELS

S4.56 MODIFICATIONS

IMPORTANT NOTES: DO NOT SCALE FROM DRAWINGS, USE FIGURED DIMENSIONS ONLY. ENSURE THAT THE DRAWINGS USED CARRY THE LATEST REVISION NO. READ IN CONJUNCTION WITH CONSULTANT ENGINEERS DRAWINGS - REFER CONTRACT DRAWING LIST.

- WORK.
 ALL DISCREPANCIES TO BE BROUGHT TO THE ATTENTION OF THE ARCHITECT
 LARGER SCALE DRAWINGS AND WRITTEN DIMENSIONS TAKE PRECEDENCE.
 THE ESTUARINE PLANNING LEVEL IS MLN 3.1M AHD. ALL LEVELS TO AHD. THIS DRAWING IS COPYRIGHT AND THE PROPERTY OF THE AUTHOR, AND MUST NOT BE RETAINED, COPIED OR USED WITHOUT THE EXPRESS AUTHORITY OF PLATFORM ARCHITECTS PTY LTD.

	REVISION	DATE	DESCRIPTION	BY
	P1	18/06/25	DRAFT \$4.56 MODIFICATION	AM & MD
	P2	20/06/25	For coordination	AM & MD
	P3	25/06/25	For coordination	AM & MD
	P4	26/06/25	For coordination	AM & MD
	P5	27/06/25	For coordination	AM & MD
-	P6	03/07/25	For coordination	AM & MD
	P7	04/07/25	DRAFT \$4.56 MODIFICATION	AM & MD
	P8	09/07/25	S4.56 MODIFICATION	AM & MD

ISSUED FOR s4.56LODGMENT

NOT FOR CONSTRUCTION



2/40 East Esplanade Manly, NSW 2095 Australia Phone: 02 8385 9759 Nominated Architect: Bridie Gough 8280


9-11 VICTORIA PARADE, MANLY, NSW





DRAWING TIT	LE
FIRST E	BASEMENT PLAN
CONTRA	CTATUC


1:100 S4.56


PROJECT

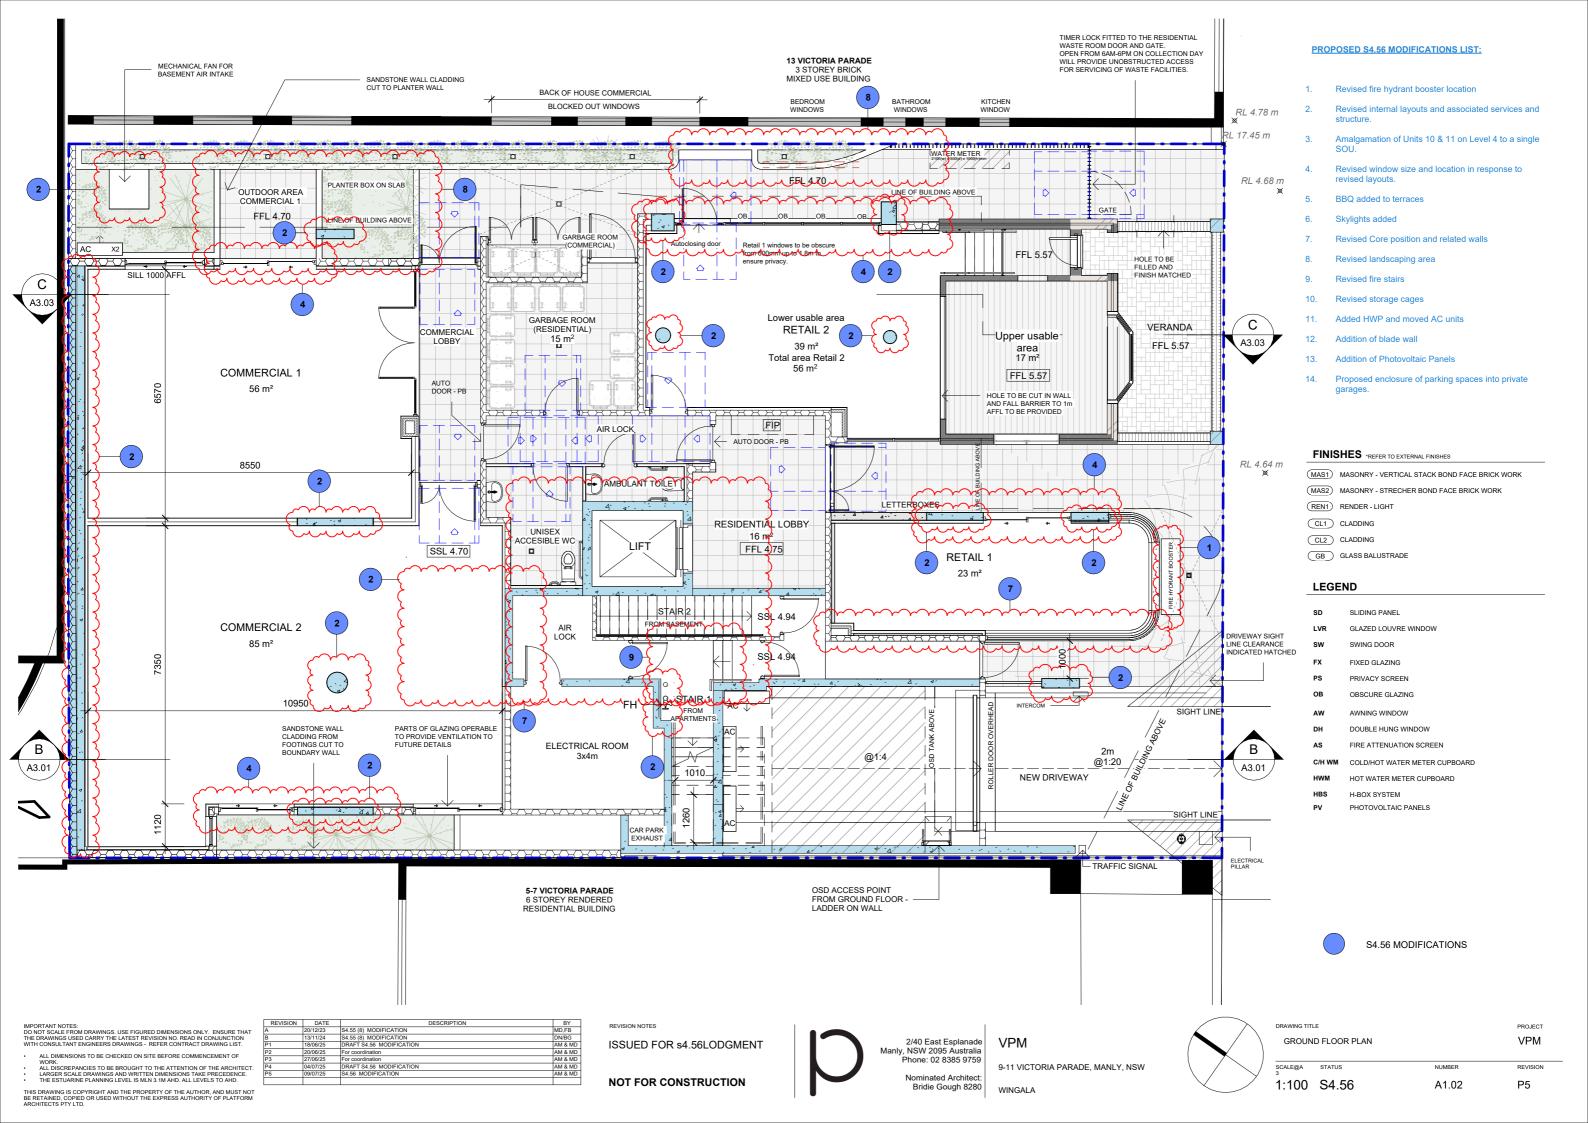


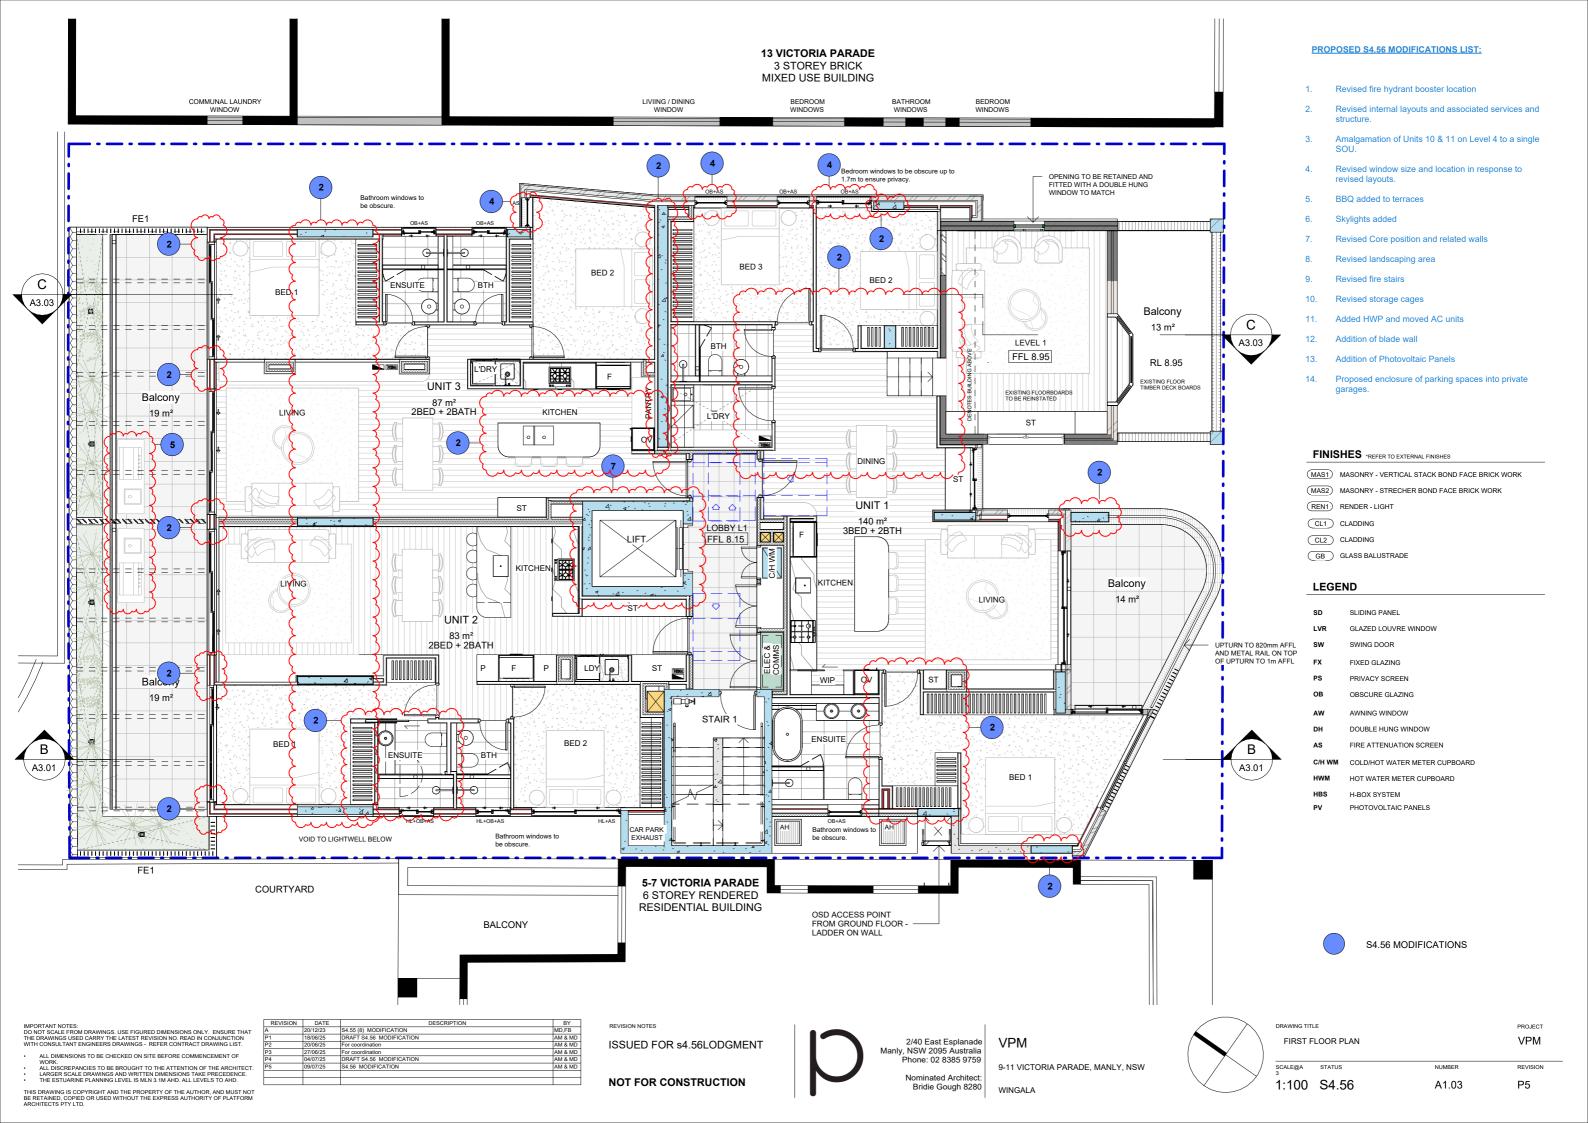


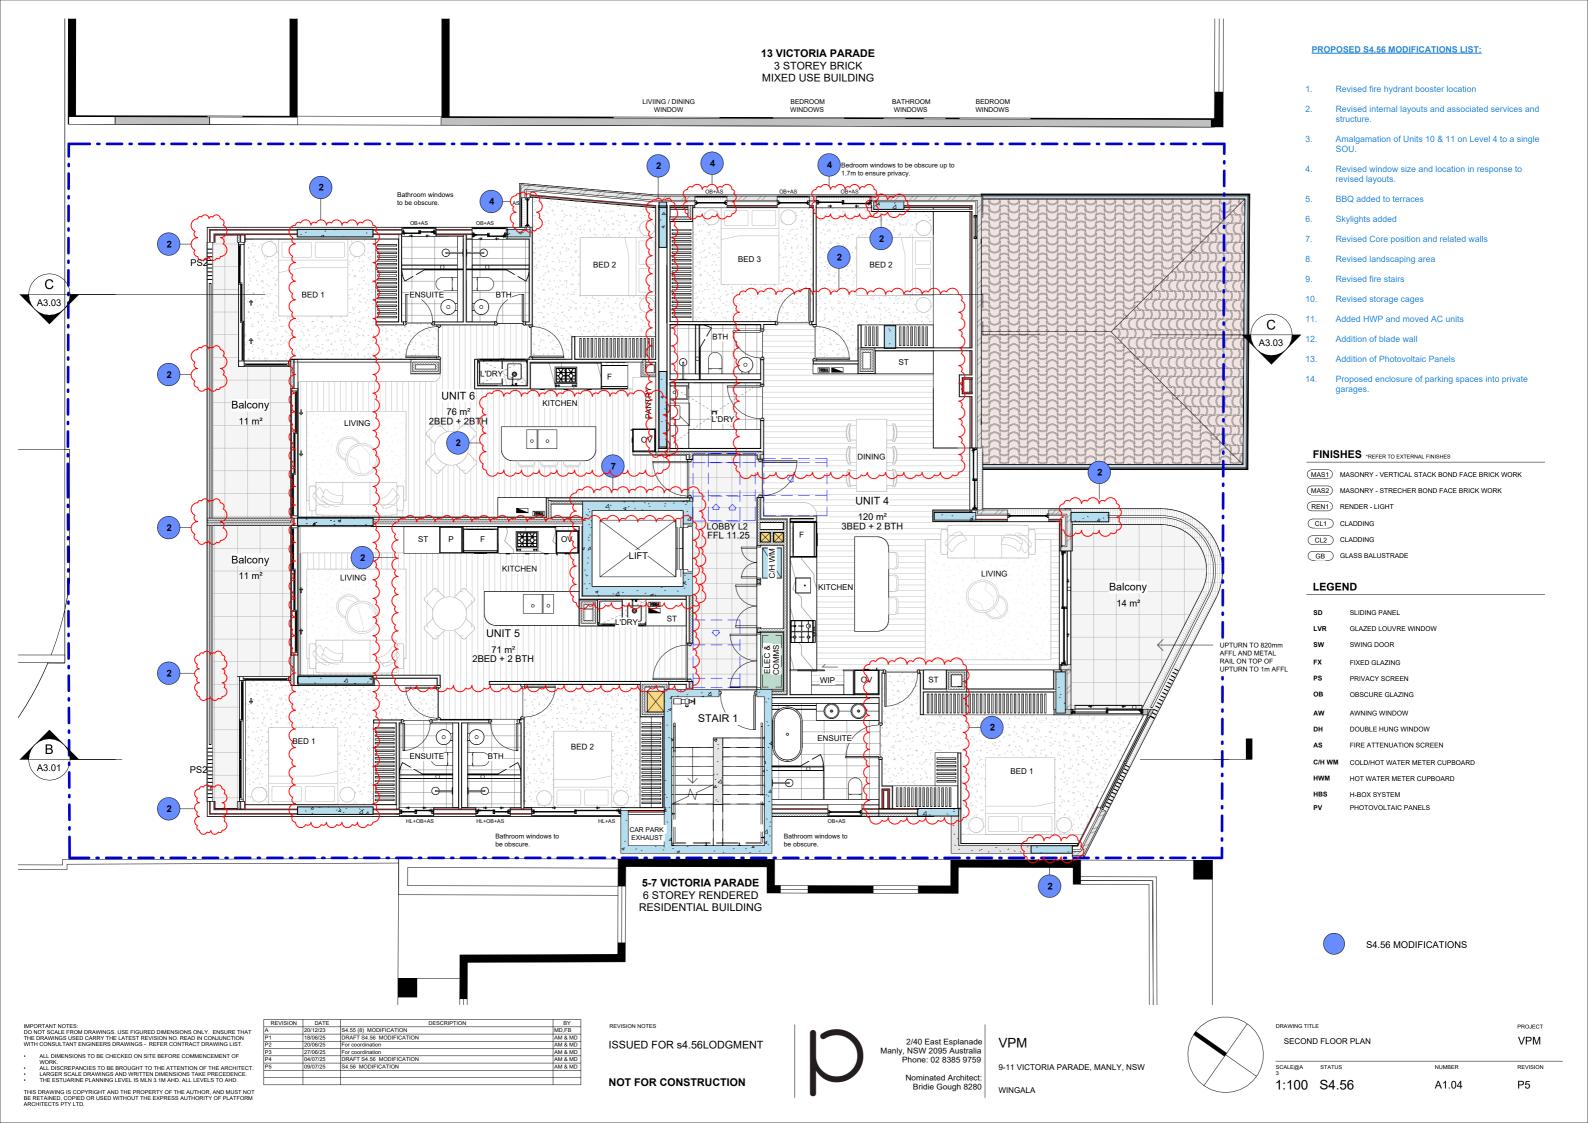


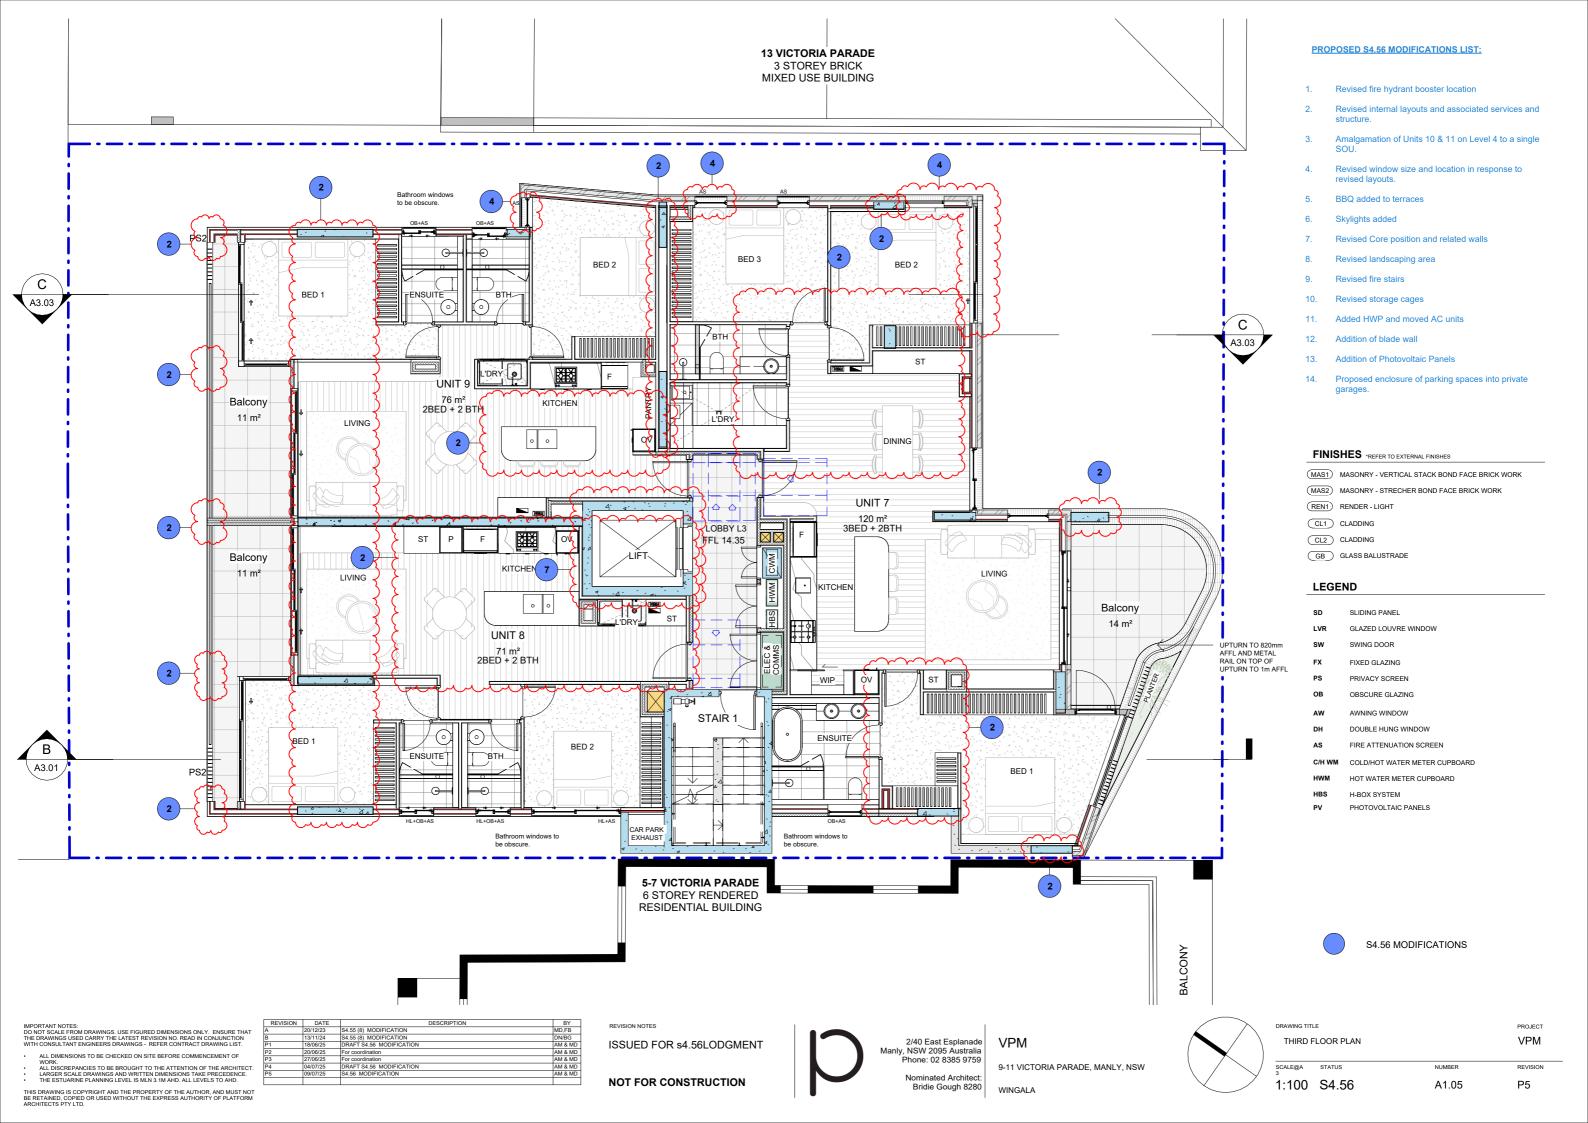


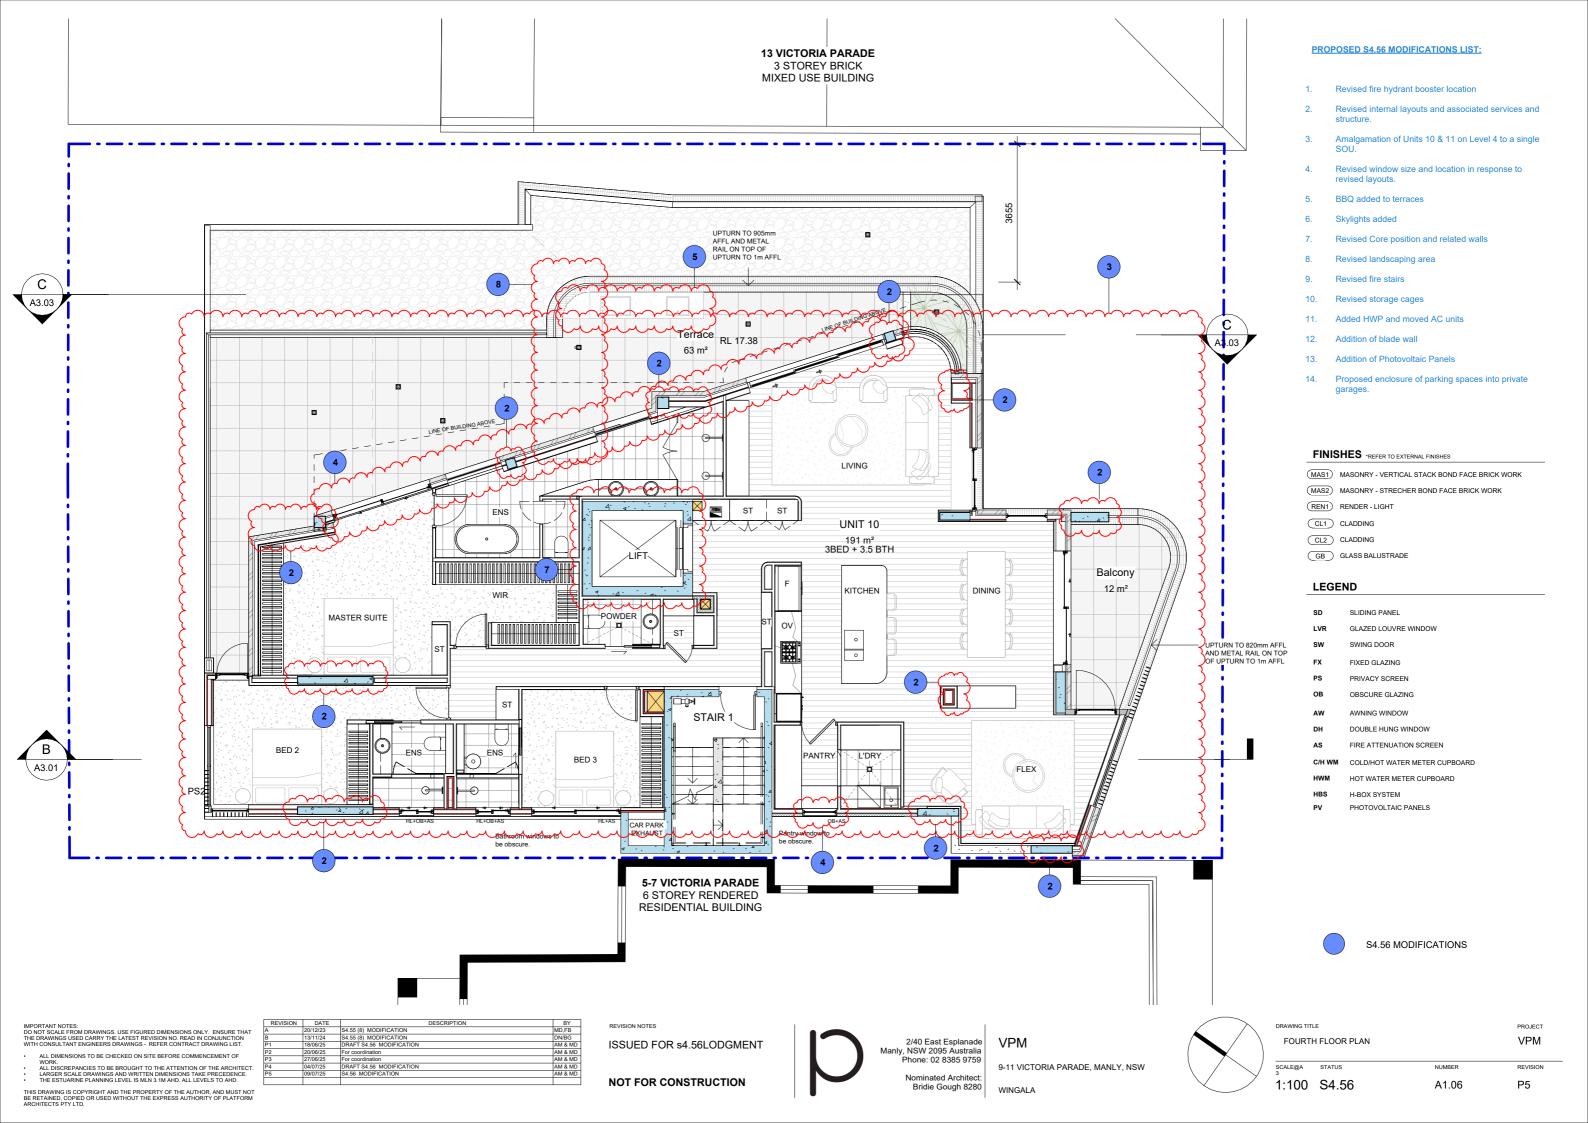

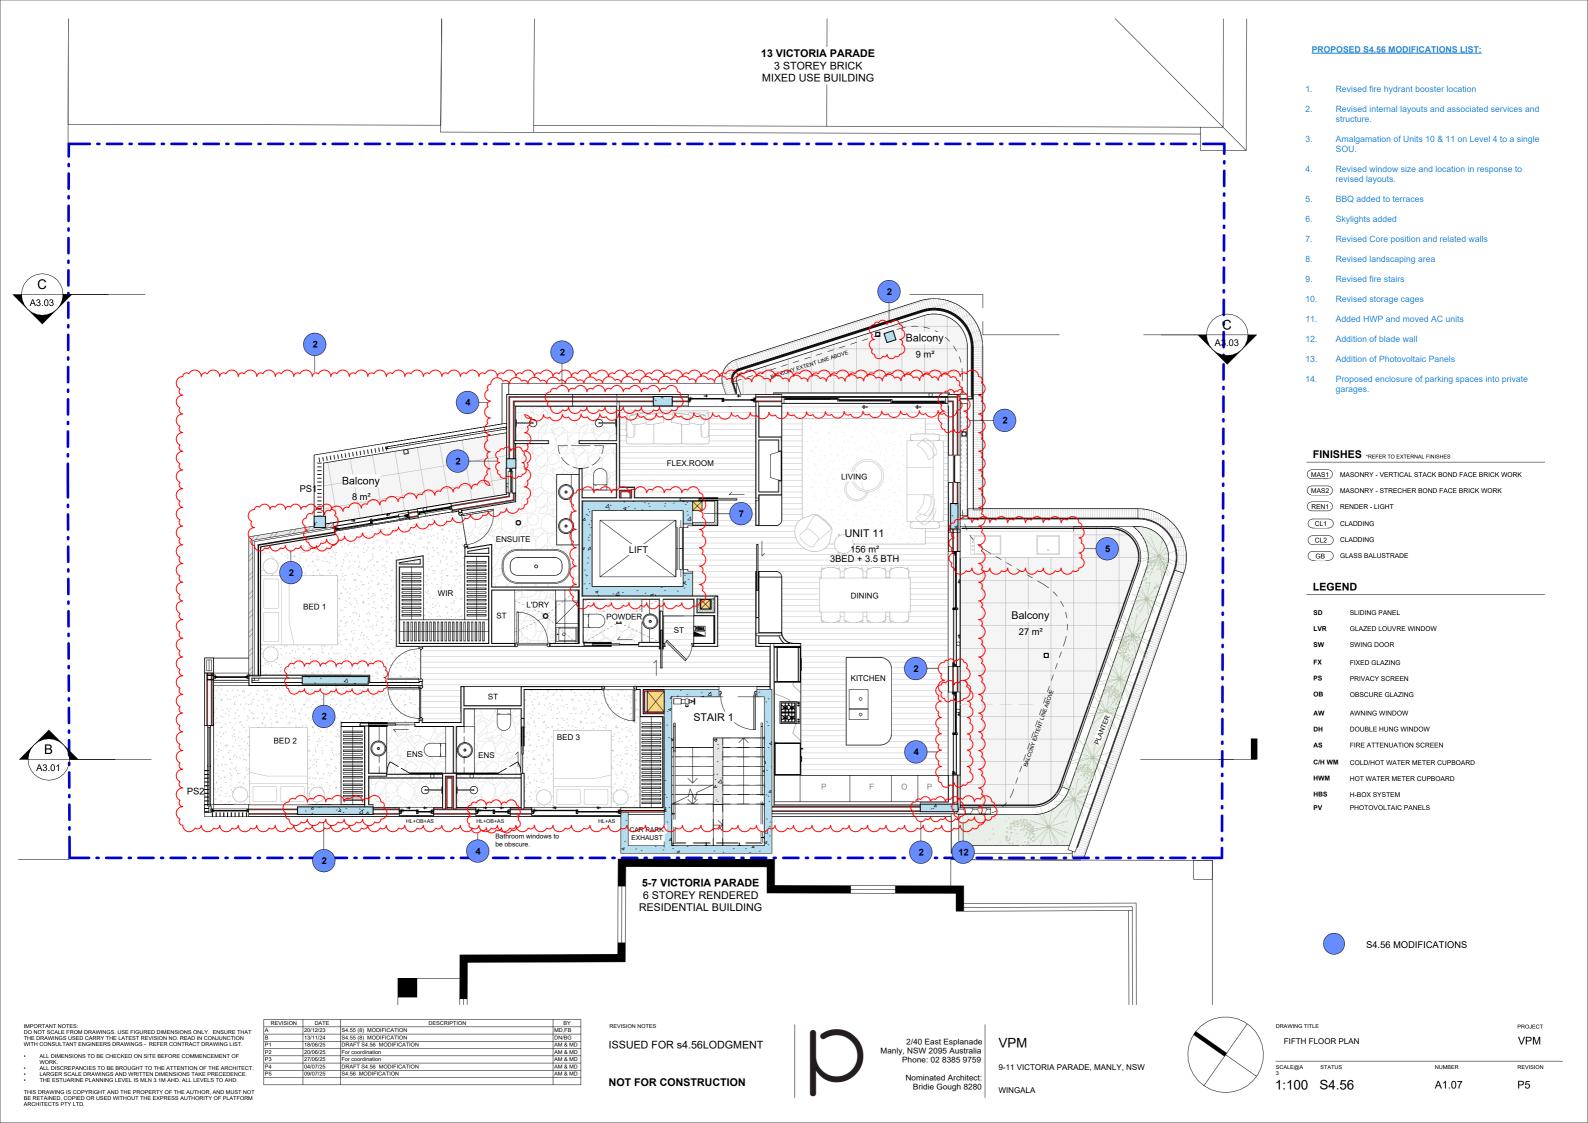

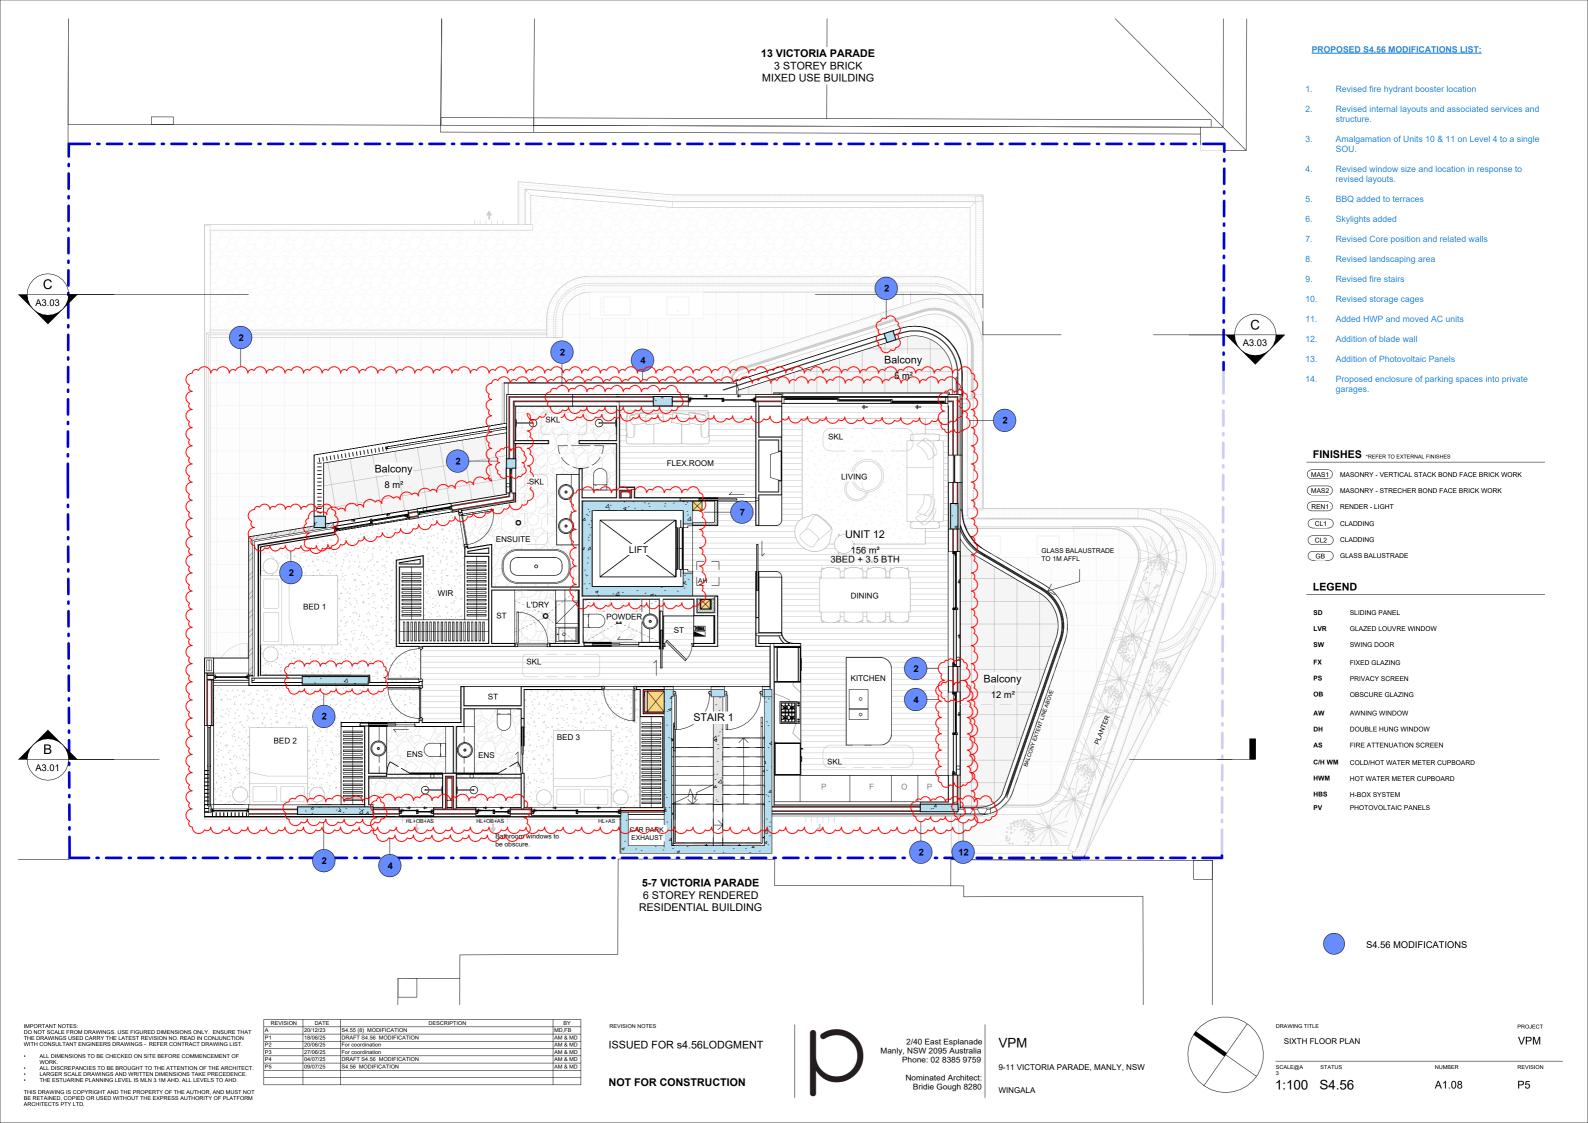

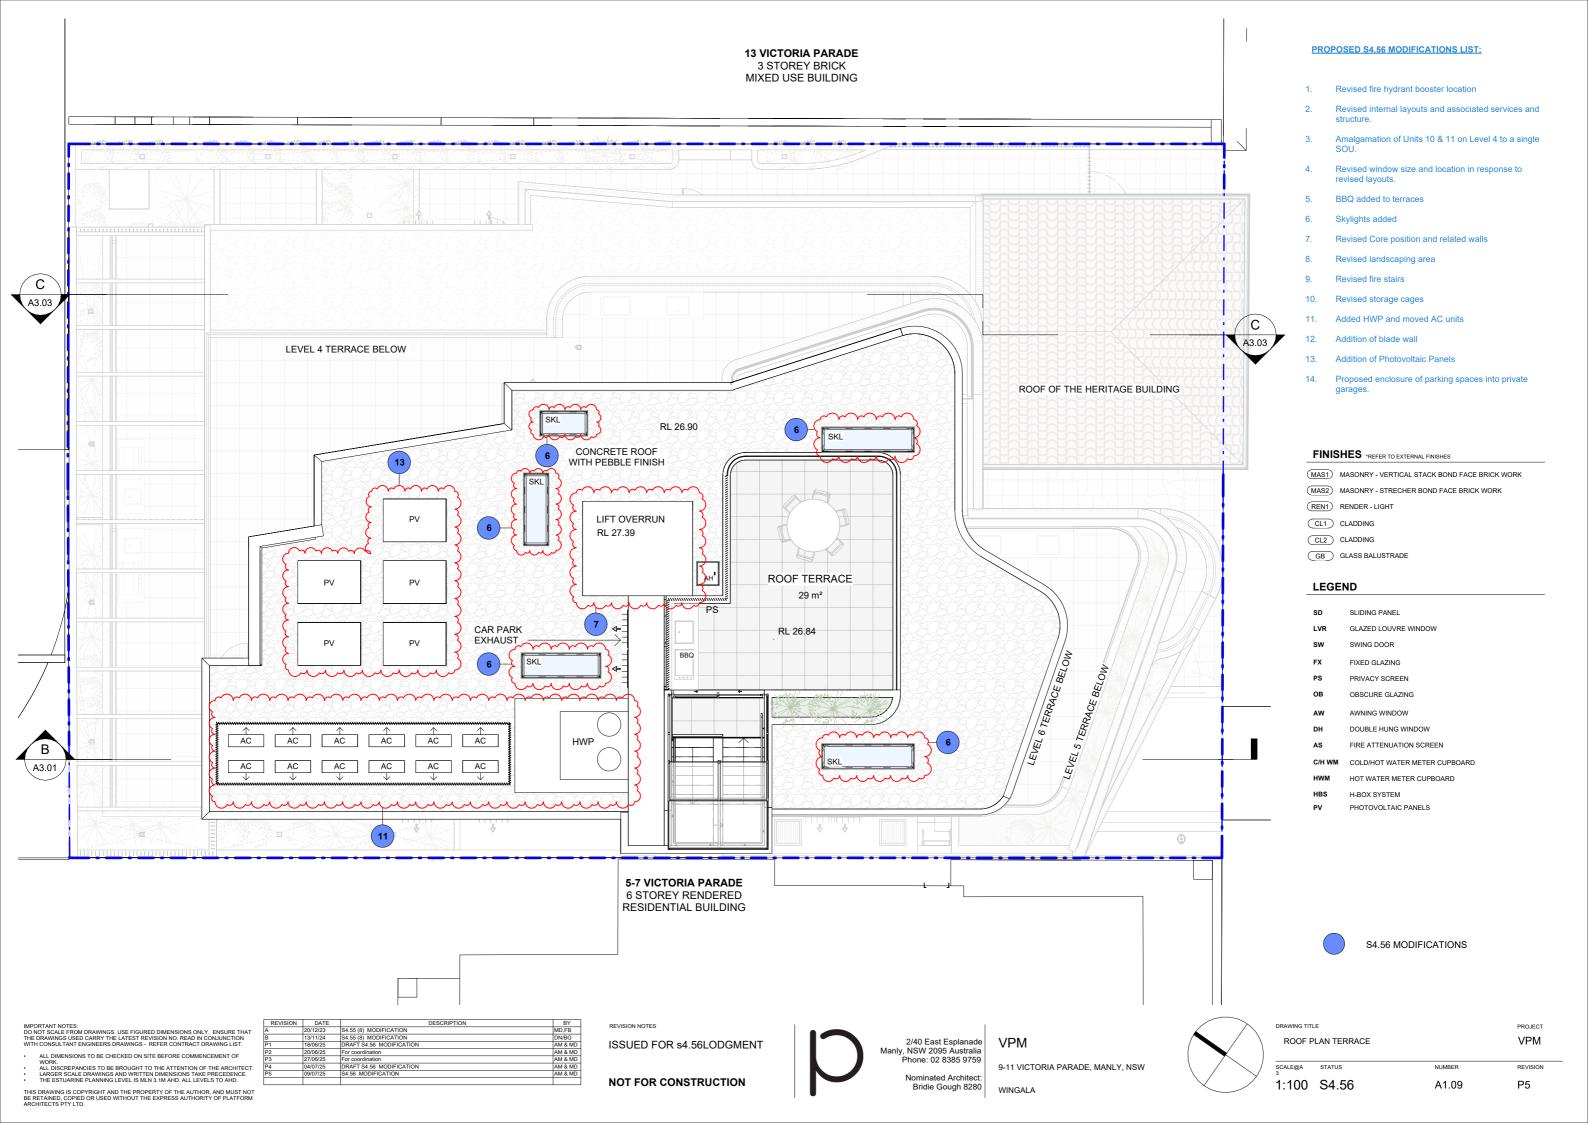

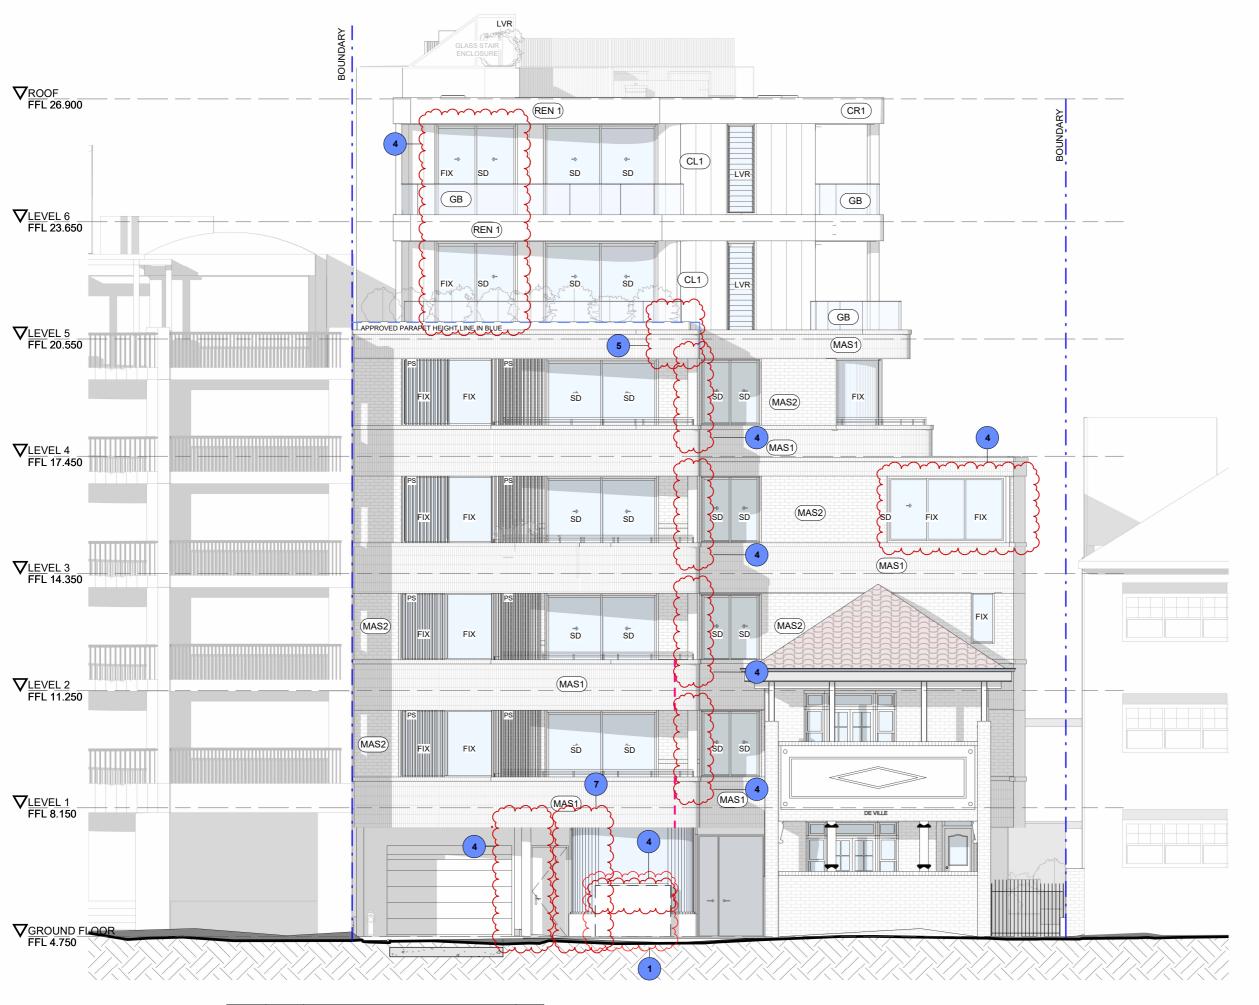

- Revised fire hydrant booster location
- Revised internal layouts and associated services and
- Amalgamation of Units 10 & 11 on Level 4 to a single
- Revised window size and location in response to revised layouts.
- BBQ added to terraces
- Skylights added
- Revised Core position and related walls
- Revised landscaping area
- Revised fire stairs
- Revised storage cages
- Added HWP and moved AC units
- Addition of blade wall
- Addition of Photovoltaic Panels
- Proposed enclosure of parking spaces into private

FINISHES *REFER TO EXTERNAL FINISHES

- (MAS1) MASONRY VERTICAL STACK BOND FACE BRICK WORK
- (MAS2) MASONRY STRECHER BOND FACE BRICK WORK
- (REN1) RENDER LIGHT
- CL1 CLADDING
- CL2 CLADDING
- GB GLASS BALUSTRADE


LEGEND

- SLIDING PANEL SD
- GLAZED LOUVRE WINDOW SWING DOOR
- FIXED GLAZING
- PRIVACY SCREEN
- OBSCURE GLAZING
- AWNING WINDOW
- DOUBLE HUNG WINDOW
- FIRE ATTENUATION SCREEN
- C/H WM COLD/HOT WATER METER CUPBOARD
- HOT WATER METER CUPBOARD
- H-BOX SYSTEM
- PHOTOVOLTAIC PANELS

S4.56 MODIFICATIONS

- WORK.
 ALL DISCREPANCIES TO BE BROUGHT TO THE ATTENTION OF THE ARCHITECT
 LARGER SCALE DRAWINGS AND WRITTEN DIMENSIONS TAKE PRECEDENCE.
 THE ESTUARINE PLANNING LEVEL IS MLN 3.1M AHD. ALL LEVELS TO AHD.

THIS DRAWING IS COPYRIGHT AND THE PROPERTY OF THE AUTHOR, AND MUST NOT BE RETAINED, COPIED OR USED WITHOUT THE EXPRESS AUTHORITY OF PLATFORM ARCHITECTS PTY LTD.

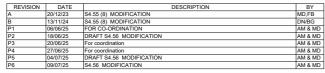

ISSUED FOR s4.56LODGMENT

NOT FOR CONSTRUCTION



2/40 East Esplanade Manly, NSW 2095 Australia Phone: 02 8385 9759 Nominated Architect: Bridie Gough 8280

9-11 VICTORIA PARADE, MANLY, NSW

SOUTHEAST ELEVATION

PROJECT

VPM

SCALE@A STATUS 1:100 S4.56 A2.01 P6



WORK.
ALL DISCREPANCIES TO BE BROUGHT TO THE ATTENTION OF THE ARCHITECT
LARGER SCALE DRAWINGS AND WRITTEN DIMENSIONS TAKE PRECEDENCE.
THE ESTUARINE PLANNING LEVEL IS MLN 3.1M AHD. ALL LEVELS TO AHD.

BY MD,FB DN/BG AM & MD For coordination

For coordination

DRAFT S4.56 MODIFICATION

S4.56 MODIFICATION

ISSUED FOR s4.56LODGMENT

NOT FOR CONSTRUCTION




Manly, NSW 2095 Australia Phone: 02 8385 9759 Nominated Architect: Bridie Gough 8280

9-11 VICTORIA PARADE, MANLY, NSW

SOUTHWEST ELEVATION

SCALE@A STATUS 1:100 S4.56 A2.02 P6

THIS DRAWING IS COPYRIGHT AND THE PROPERTY OF THE AUTHOR, AND MUST NOT BE RETAINED, COPIED OR USED WITHOUT THE EXPRESS AUTHORITY OF PLATFORM ARCHITECTS PTY LTD.

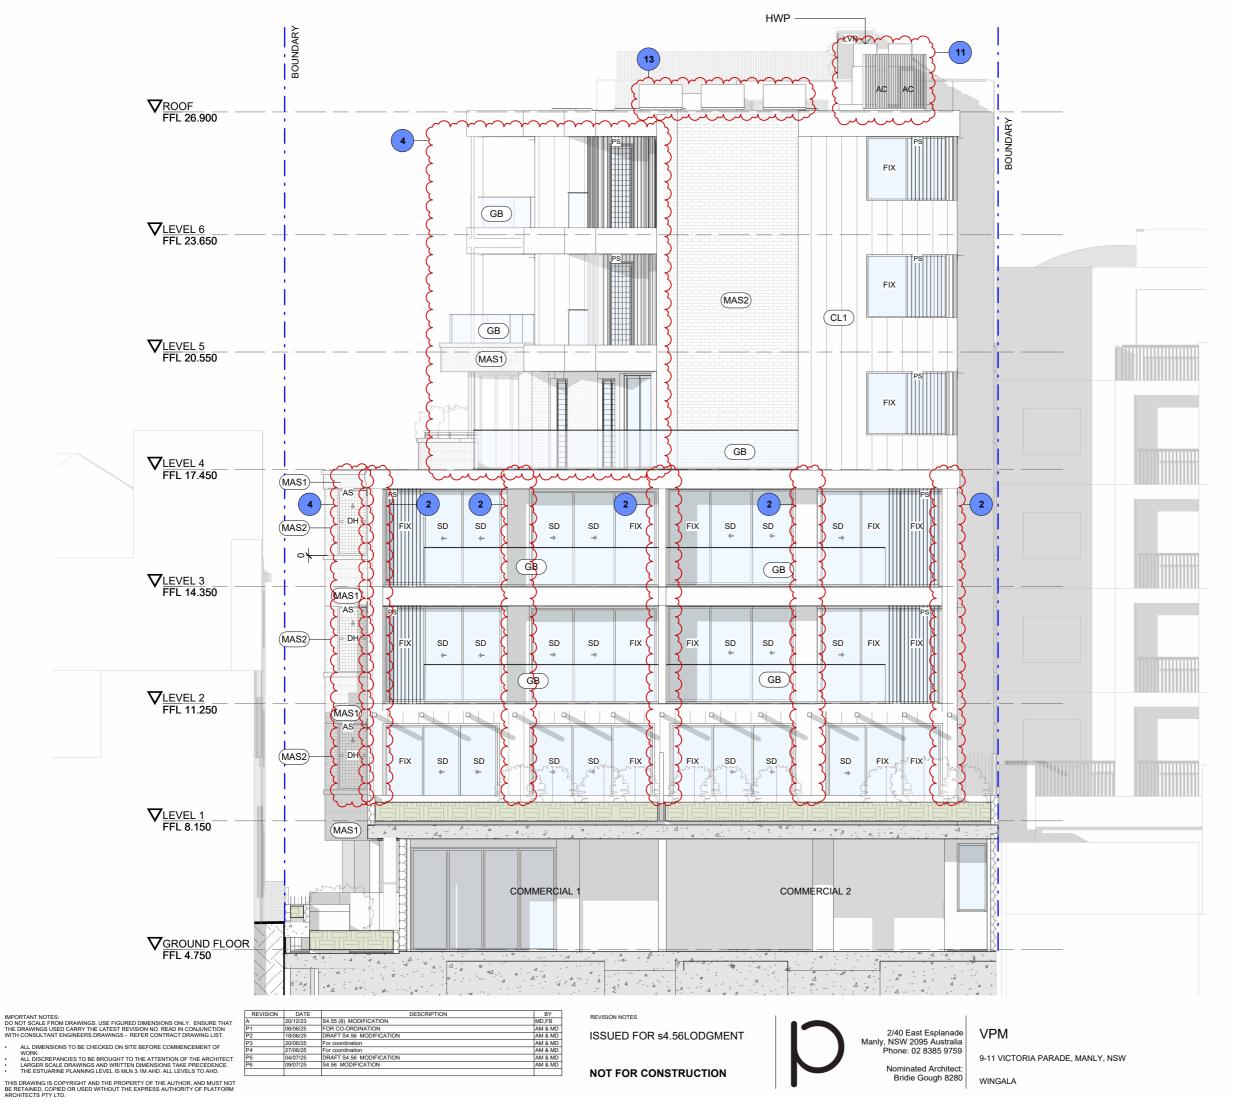

- Revised fire hydrant booster location
- Revised internal layouts and associated services and
- Amalgamation of Units 10 & 11 on Level 4 to a single
- Revised window size and location in response to revised layouts.
- BBQ added to terraces
- Skylights added
- Revised Core position and related walls
- Revised landscaping area
- Revised fire stairs
- Revised storage cages
- Added HWP and moved AC units
- Addition of blade wall
- Addition of Photovoltaic Panels
- Proposed enclosure of parking spaces into private

FINISHES *REFER TO EXTERNAL FINISHES

- (MAS1) MASONRY VERTICAL STACK BOND FACE BRICK WORK
- (MAS2) MASONRY STRECHER BOND FACE BRICK WORK
- (REN1) RENDER LIGHT
- CL1 CLADDING
- CL2 CLADDING
- GB GLASS BALUSTRADE

LEGEND

- SLIDING PANEL SD
- GLAZED LOUVRE WINDOW
- SWING DOOR
- FIXED GLAZING
- PRIVACY SCREEN
- OBSCURE GLAZING
- AWNING WINDOW
- DOUBLE HUNG WINDOW
- FIRE ATTENUATION SCREEN
- HOT WATER METER CUPBOARD

COLD/HOT WATER METER CUPBOARD

- H-BOX SYSTEM
- PHOTOVOLTAIC PANELS

S4.56 MODIFICATIONS

NORTHWEST ELEVATION


1:100 S4.56


PROJECT VPM

SCALE@A STATUS

A2.03 P6



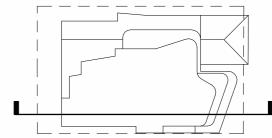

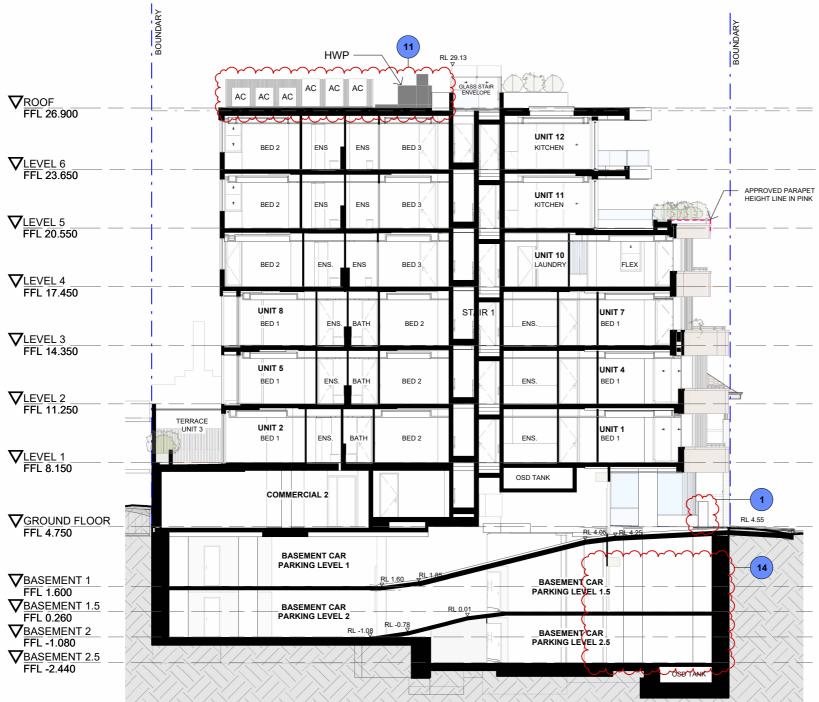

- Revised fire hydrant booster location
- Revised internal layouts and associated services and
- Amalgamation of Units 10 & 11 on Level 4 to a single
- Revised window size and location in response to revised layouts.
- BBQ added to terraces
- Skylights added
- Revised Core position and related walls
- Revised landscaping area
- Revised fire stairs
- Revised storage cages
- Added HWP and moved AC units
- Addition of blade wall
- Addition of Photovoltaic Panels
- Proposed enclosure of parking spaces into private

FINISHES *REFER TO EXTERNAL FINISHES

- (MAS1) MASONRY VERTICAL STACK BOND FACE BRICK WORK
- (MAS2) MASONRY STRECHER BOND FACE BRICK WORK
- (REN1) RENDER LIGHT
- CL1 CLADDING
- CL2 CLADDING
- GB GLASS BALUSTRADE

LEGEND

- SD SLIDING PANEL
- LVR GLAZED LOUVRE WINDOW
- SWING DOOR
- FIXED GLAZING
- PRIVACY SCREEN
- OBSCURE GLAZING
- AW AWNING WINDOW
- DH DOUBLE HUNG WINDOW FIRE ATTENUATION SCREEN
- COLD/HOT WATER METER CUPBOARD C/H WM
- HOT WATER METER CUPBOARD
- H-BOX SYSTEM
- PHOTOVOLTAIC PANELS



S4.56 MODIFICATIONS

IMPORTANT NOTES: DO NOT SCALE FROM DRAWINGS. USE FIGURED DIMENSIONS ONLY. ENSURE THAT THE DRAWINGS USED CARRY THE LATEST REVISION NO. READ IN CONJUNCTION WITH CONSULTANT ENGINEERS DRAWINGS - REFER CONTRACT DRAWING LIST.

For coordination

DRAFT S4.56 MODIFICATION WORK.
ALL DISCREPANCIES TO BE BROUGHT TO THE ATTENTION OF THE ARCHITECT.
LARGER SCALE DRAWINGS AND WRITTEN DIMENSIONS TAKE PRECEDENCE.
THE ESTUARINE PLANNING LEVEL IS MLN 3.1M AHD. ALL LEVELS TO AHD.

DATE
20/12/23 S4.55 (8) MODIFICATION
13/11/24 S4.55 (8) MODIFICATION
06/06/25 FOR CO-ORDINATION
27/06/25 For coordination
04/07/25 DRAFT S4.56 MODIFICATIO BY MD,FB DN/BG AM & MD AM & MD AM & MD AM & MD

ISSUED FOR s4.56LODGMENT


NOT FOR CONSTRUCTION




2/40 East Esplanade

9-11 VICTORIA PARADE, MANLY, NSW

DRAWING TITLE PROJECT SECTION B VPM SCALE@A STATUS 1:200 S4.56 A3.01 P4

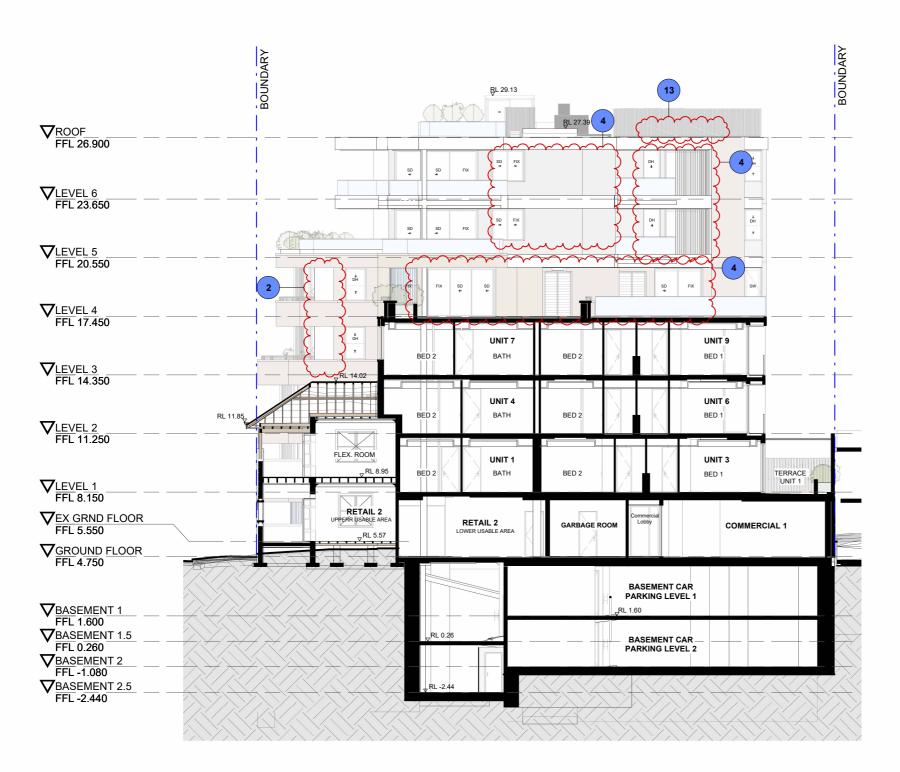

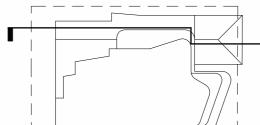

- Revised fire hydrant booster location
- Revised internal layouts and associated services and
- Amalgamation of Units 10 & 11 on Level 4 to a single
- Revised window size and location in response to revised layouts.
- BBQ added to terraces
- Skylights added
- Revised Core position and related walls
- Revised landscaping area
- Revised fire stairs
- Revised storage cages
- Added HWP and moved AC units
- Addition of blade wall
- Addition of Photovoltaic Panels
- Proposed enclosure of parking spaces into private

FINISHES *REFER TO EXTERNAL FINISHES

- (MAS1) MASONRY VERTICAL STACK BOND FACE BRICK WORK
- (MAS2) MASONRY STRECHER BOND FACE BRICK WORK
- (REN1) RENDER LIGHT
- CL1 CLADDING
- CL2 CLADDING
- GB GLASS BALUSTRADE

LEGEND

- SD SLIDING PANEL
- LVR GLAZED LOUVRE WINDOW
- SW SWING DOOR
- FX FIXED GLAZING
- PRIVACY SCREEN
- OBSCURE GLAZING
- AW AWNING WINDOW
- DH DOUBLE HUNG WINDOW
- FIRE ATTENUATION SCREEN COLD/HOT WATER METER CUPBOARD
- HOT WATER METER CUPBOARD
- H-BOX SYSTEM PHOTOVOLTAIC PANELS



1:200 S4.56

C/H WM

S4.56 MODIFICATIONS

A3.03

P5

IMPORTANT NOTES:
DO NOT SCALE FROM DRAWINGS. USE FIGURED DIMENSIONS ONLY. ENSURE THAT
THE DRAWINGS USED CARRY THE LATEST REVISION NO. READ IN CONJUNCTION
WITH CONSULTANT ENGINEERS DRAWINGS - REFER CONTRACT DRAWING LIST.

WORK.
ALL DISCREPANCIES TO BE BROUGHT TO THE ATTENTION OF THE ARCHITECT
LARGER SCALE DRAWINGS AND WRITTEN DIMENSIONS TAKE PRECEDENCE.
THE ESTUARINE PLANNING LEVEL IS MLN 3.1M AHD. ALL LEVELS TO AHD.

REVISION	DATE	DESCRIPTION	BY
A	20/12/23	4.55 (8) MODIFICATION	
В	13/11/24	S4.55 (8) MODIFICATION	DN/BG
P1	06/06/25	OR CO-ORDINATION	
P2	18/06/25	DRAFT S4.56 MODIFICATION	
P3	27/06/25	For coordination	
	04/07/25	DRAFT \$4.56 MODIFICATION	
P5	09/07/25	S4.56 MODIFICATION	

ISSUED FOR s4.56LODGMENT

NOT FOR CONSTRUCTION



2/40 East Esplanade Manly, NSW 2095 Australia Phone: 02 8385 9759 Nominated Architect: Bridie Gough 8280

VPM

9-11 VICTORIA PARADE, MANLY, NSW

DRAWING TITLE PROJECT SECTION C VPM SCALE@A STATUS

THIS DRAWING IS COPYRIGHT AND THE PROPERTY OF THE AUTHOR, AND MUST NOT BE RETAINED, COPIED OR USED WITHOUT THE EXPRESS AUTHORITY OF PLATFORM ARCHITECTS PTY LTD.