

<div>BDAI</div> <div>ARCHITECTURE INTERIOR DESIGN DESIGN MANAGEMENT</div> <div>1b Stanley Street Collingwood Vic 3066</div> <div>T 03 9063 3780 E hello@bdai.com.au W bdai.com.au</div>	<div><div></div></div> <div>Scale 1:500</div> <div><div></div><div>05m10m25m35m</div></div>	<div>© Copyright This drawing remains the property of BDAI Pty Ltd. ACN 622 771 662, the designs, concept, details and information described in the drawings are copyright. Other than for the purpose prescribed under the Copyright Act, no part of it may in any form or by any means be used or reproduced without prior written permission.</div> <div>Contractor shall verify all levels and dimensions on site prior to commencing art shop drawings. Use figured dimensions only. Do not scale drawings.</div>	<div>EDIT TITLE BLOCK AND INSERT CLIENT LOGO HERE</div>	<div>03.07.25 date</div> <div>DA SUBMISSION notes</div> <div>DA1 rev</div>	<div>project</div> <div>PICKLE BALL ARENA UNIT 10 - 4-8 INMAN RD, CROMER</div> <div>drawing</div> <div>SITE PLAN</div>	<div>PROJECT NO25025</div>	<div>DA ISSUE</div> <div>SYDNEY</div> <div>BDAI</div> <div>MELBOURNE</div>
						<div>DRAWN</div> <div>CJ</div>	
						<div>CHECKED</div> <div>AM</div>	
						<div>drawing no</div> <div>DA01.01</div>	
						<div>revision</div> <div>DA1</div>	
						<div>scale</div> <div>1 : 500 @A1</div>	

LEGEND:

EXISTING

NEW CONSTRUCTION

DEMOLISHED

FH

EXISTING FIRE HOSE



Legend

COURT 01

COURT 02

COURT 03

COURT 04

COURT 05

COURT 06

COURT 07

COURT 08

COURT 09

COURT 10

COURT 11

COURT 12

PROSHOP/CAFE

STORAGE

WELLNESS TENANCY (P3)

BDAI

ARCHITECTURE
INTERIOR DESIGN
DESIGN MANAGEMENT

1b Stanley Street
Collingwood Vic 3066

T 03 9063 3780
E hello@bdai.com.au
W bdai.com.au

© Copyright
This drawing remains the property of BDAI Pty Ltd. ACN 622 771 662, the designs, concept, details and information described in the drawings are copyright. Other than for the purpose prescribed under the Copyright Act, no part of it may in any form or by any means be used or reproduced without prior written permission.

Contractor shall verify all levels and dimensions on site prior to commencing art shop drawings. Use figured dimensions only. Do not scale drawings.

Scale 1:100

0

1m

2m

5m

7m

EDIT TITLE BLOCK AND INSERT
CLIENT LOGO HERE

03.07.25
date

DA SUBMISSION
notes

DA1
rev

project
PICKLE BALL ARENA
UNIT 10 - 4-8
INMAN RD, CROMER

drawing
EXISTING & DEMOLITION PLAN - GROUND
FLOOR

PROJECT NO
25025

DRAWN
Drawer

CHECKED
Checker

drawing no
DA01.02

scale
As indicated
@A1

revision
DA1

DA ISSUE

SYDNEY

BDAI

MELBOURNE

LEGEND:

EXISTING

NEW CONSTRUCTION

DEMOLISHED

EXISTING FIRE HOSE



1

MEZZANINE LEVEL - DEMOLITION PLAN

DA04.01/ 1 : 200

BDAI

ARCHITECTURE
INTERIOR DESIGN
DESIGN MANAGEMENT

1b Stanley Street
Collingwood Vic 3066

T 03 9063 3780
E hello@bdai.com.au
W bdai.com.au

© Copyright
This drawing remains the property of BDAI Pty Ltd. ACN 622 771 662, the designs, concept, details and information described in the drawings are copyright. Other than for the purpose prescribed under the Copyright Act, no part of it may in any form or by any means be used or reproduced without prior written permission.

Contractor shall verify all levels and dimensions on site prior to commencing art shop drawings. Use figured dimensions only. Do not scale drawings.

Scale 1:100

0

1m

2m

5m

7m

EDIT TITLE BLOCK AND INSERT
CLIENT LOGO HERE

03.07.25
date

DA SUBMISSION
notes

DA1
rev

project

PICKLE BALL ARENA
UNIT 10 - 4-8
INMAN RD, CROMER

drawing

EXISTING & DEMOLITION PLAN -
MEZZANINE LEVEL

PROJECT NO25025

DRAWNDrawer

CHECKEDChecker

drawing noDA01.03

scaleAs indicated
@A1

revisionDA1

DA ISSUE

SYDNEY

BDAI

MELBOURNE

LEGEND:

EXISTING

NEW CONSTRUCTION

DEMOLISHED

EXISTING FIRE HOSE



1 GROUND FLOOR Copy 1
1 : 200

Legend

- COURT 01

COURT 02

COURT 03

COURT 04

COURT 05

COURT 06

COURT 07

COURT 08

COURT 09

COURT 10

COURT 11

COURT 12

PROSHOP/CAFE
- STORAGE

WELLNESS TENANCY (P3)


LEGEND:

EXISTING

NEW CONSTRUCTION

DEMOLISHED

EXISTING FIRE HOSE

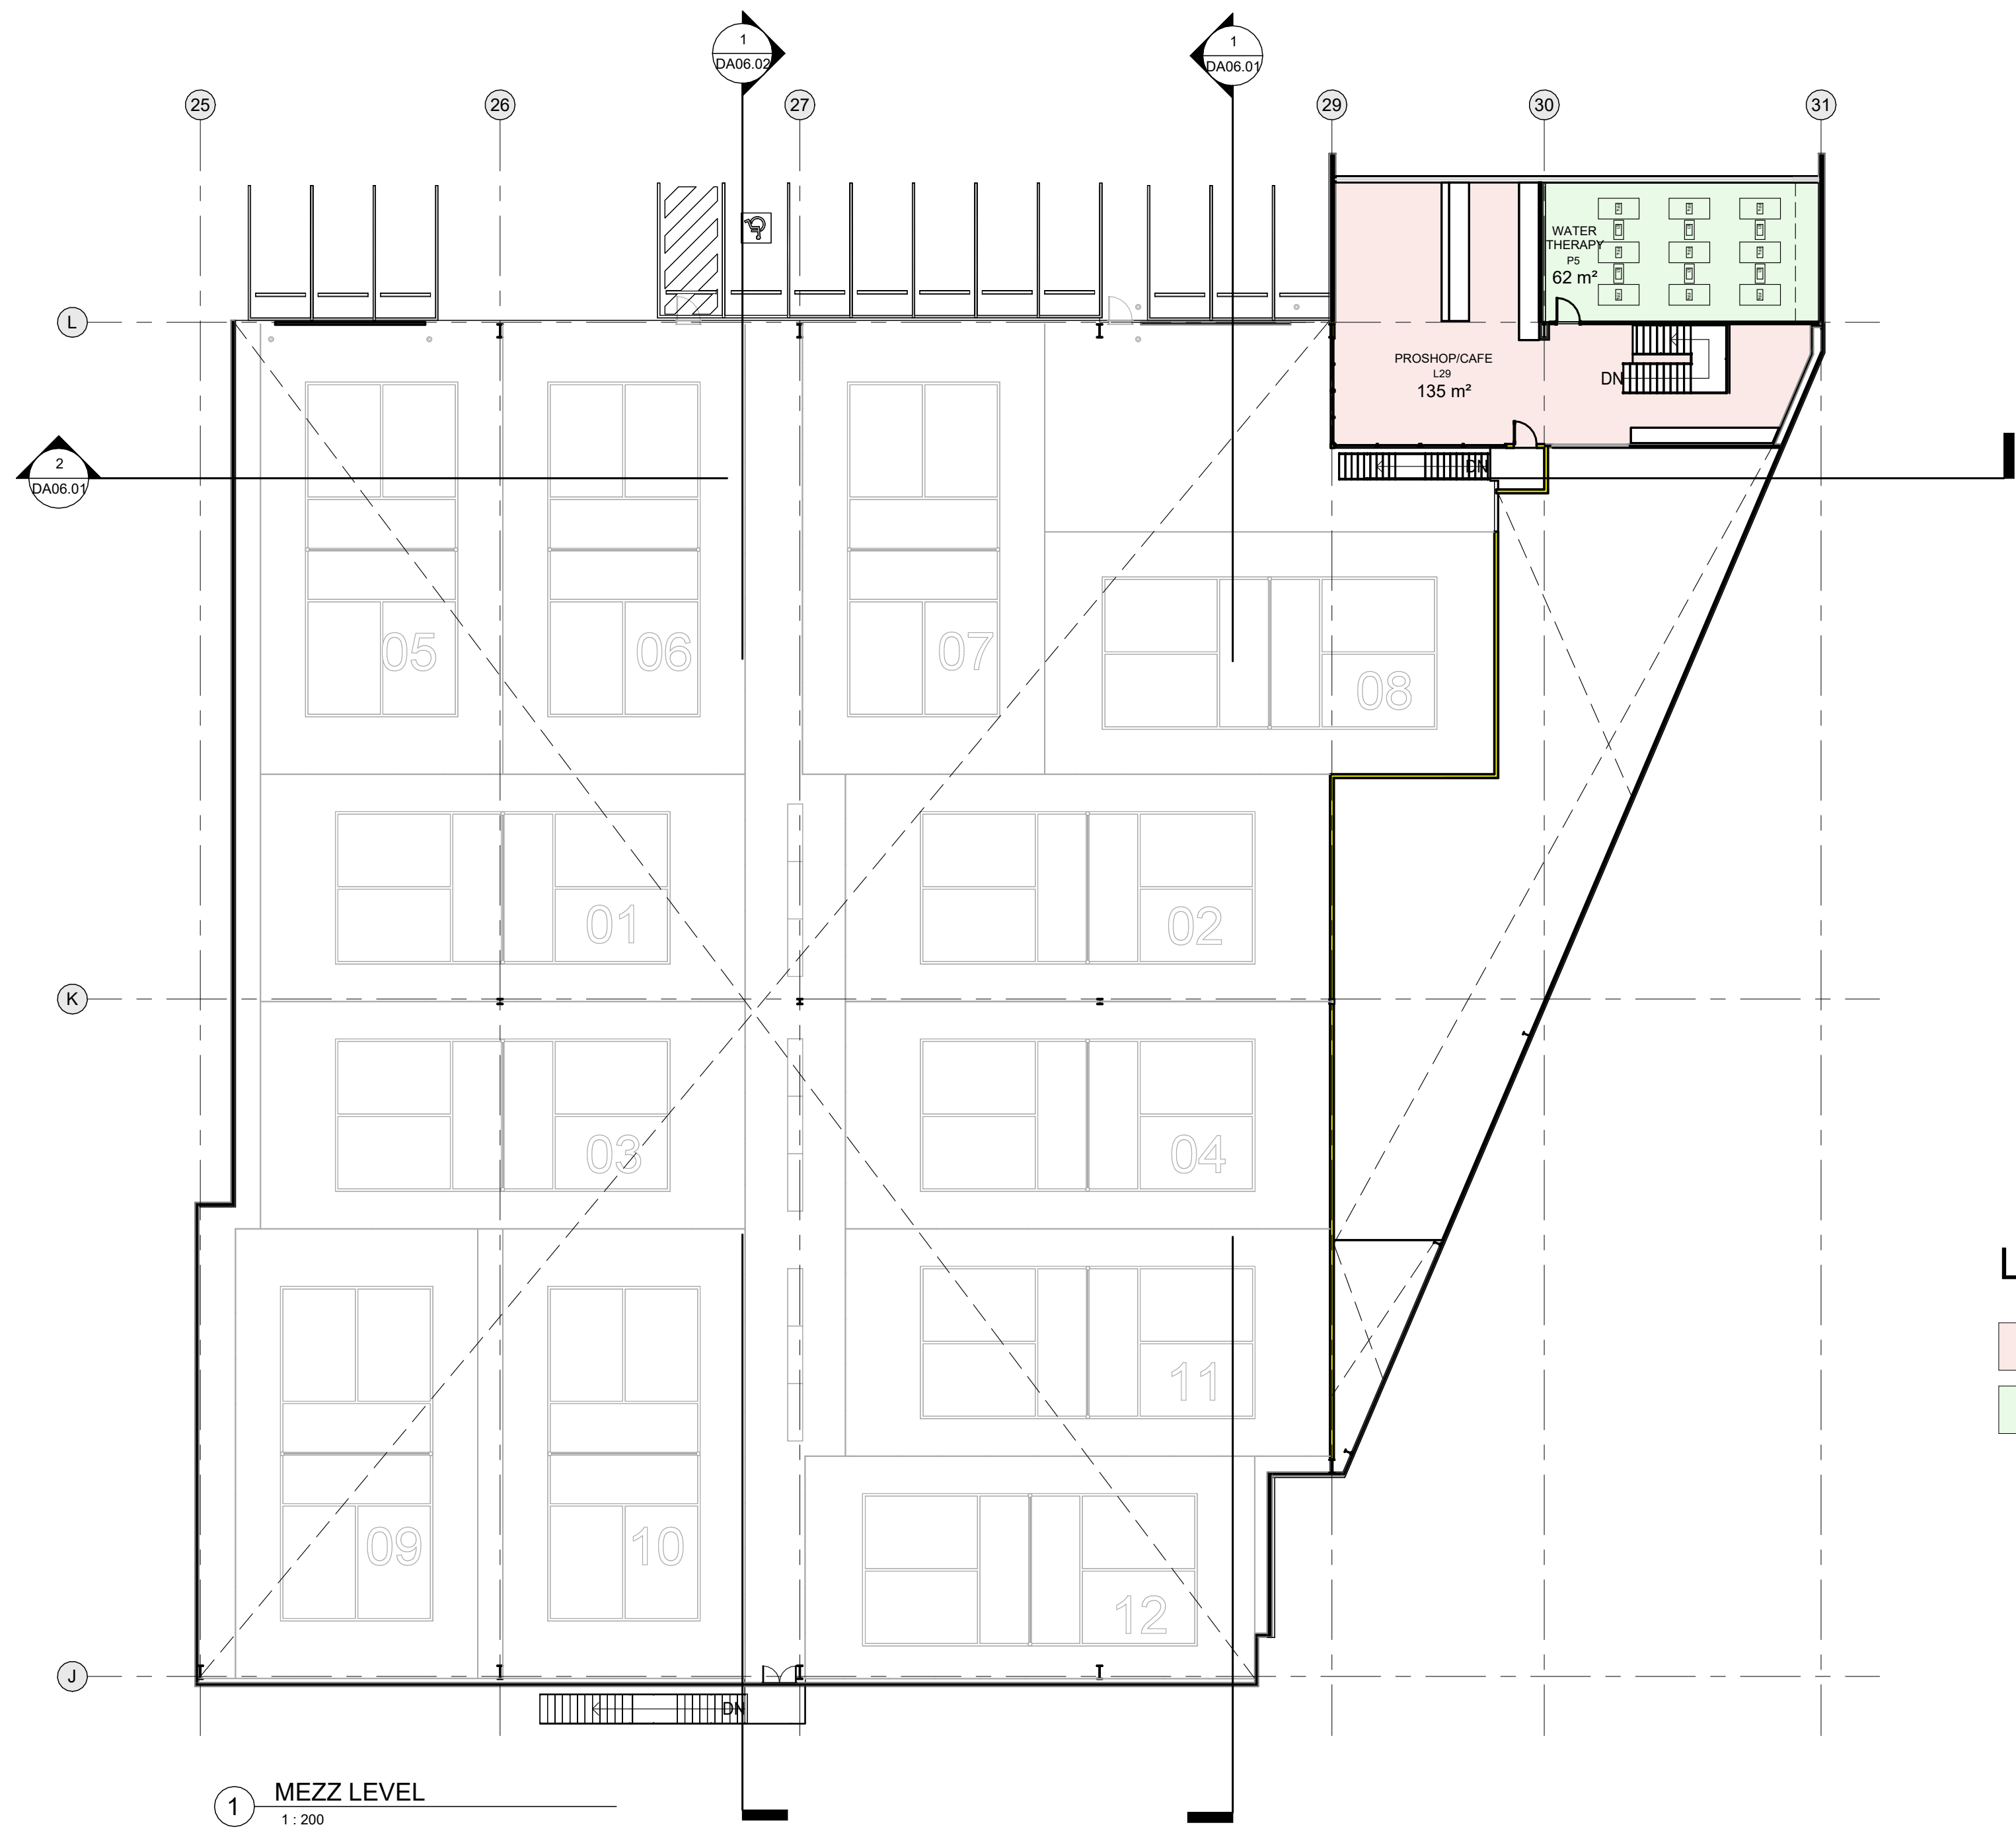

Legend

PROSHOP/CAFE

WATER THERAPY

BDAI

ARCHITECTURE
INTERIOR DESIGN
DESIGN MANAGEMENT

1b Stanley Street
Collingwood Vic 3066

T03 9063 3780

Ehello@bdai.com.au

Wbdai.com.au

© Copyright
This drawing remains the property of BDAl Pty Ltd. ACN 622 771 662, the designs, concept, details and information described in the drawings are copyright. Other than for the purpose prescribed under the Copyright Act, no part of it may in any form or by any means be used or reproduced without prior written permission.

Contractor shall verify all levels and dimensions on site prior to commencing art shop drawings. Use figured dimensions only. Do not scale drawings.

Scale 1:150

EDIT TITLE BLOCK AND INSERT
CLIENT LOGO HERE

03.07.25
date

DA SUBMISSION
notes

DA1
rev

project

PICKLE BALL ARENA
UNIT 10 - 4-8
INMAN RD, CROMER

drawing

GA PLAN - MEZZANINE LEVEL

PROJECT NO25025

DRAWN
CJ

CHECKED
AM

drawing no
DA03.02

scale
As indicated
@A1


revision
DA1

DA ISSUE

SYDNEY


BDAI

MELBOURNE


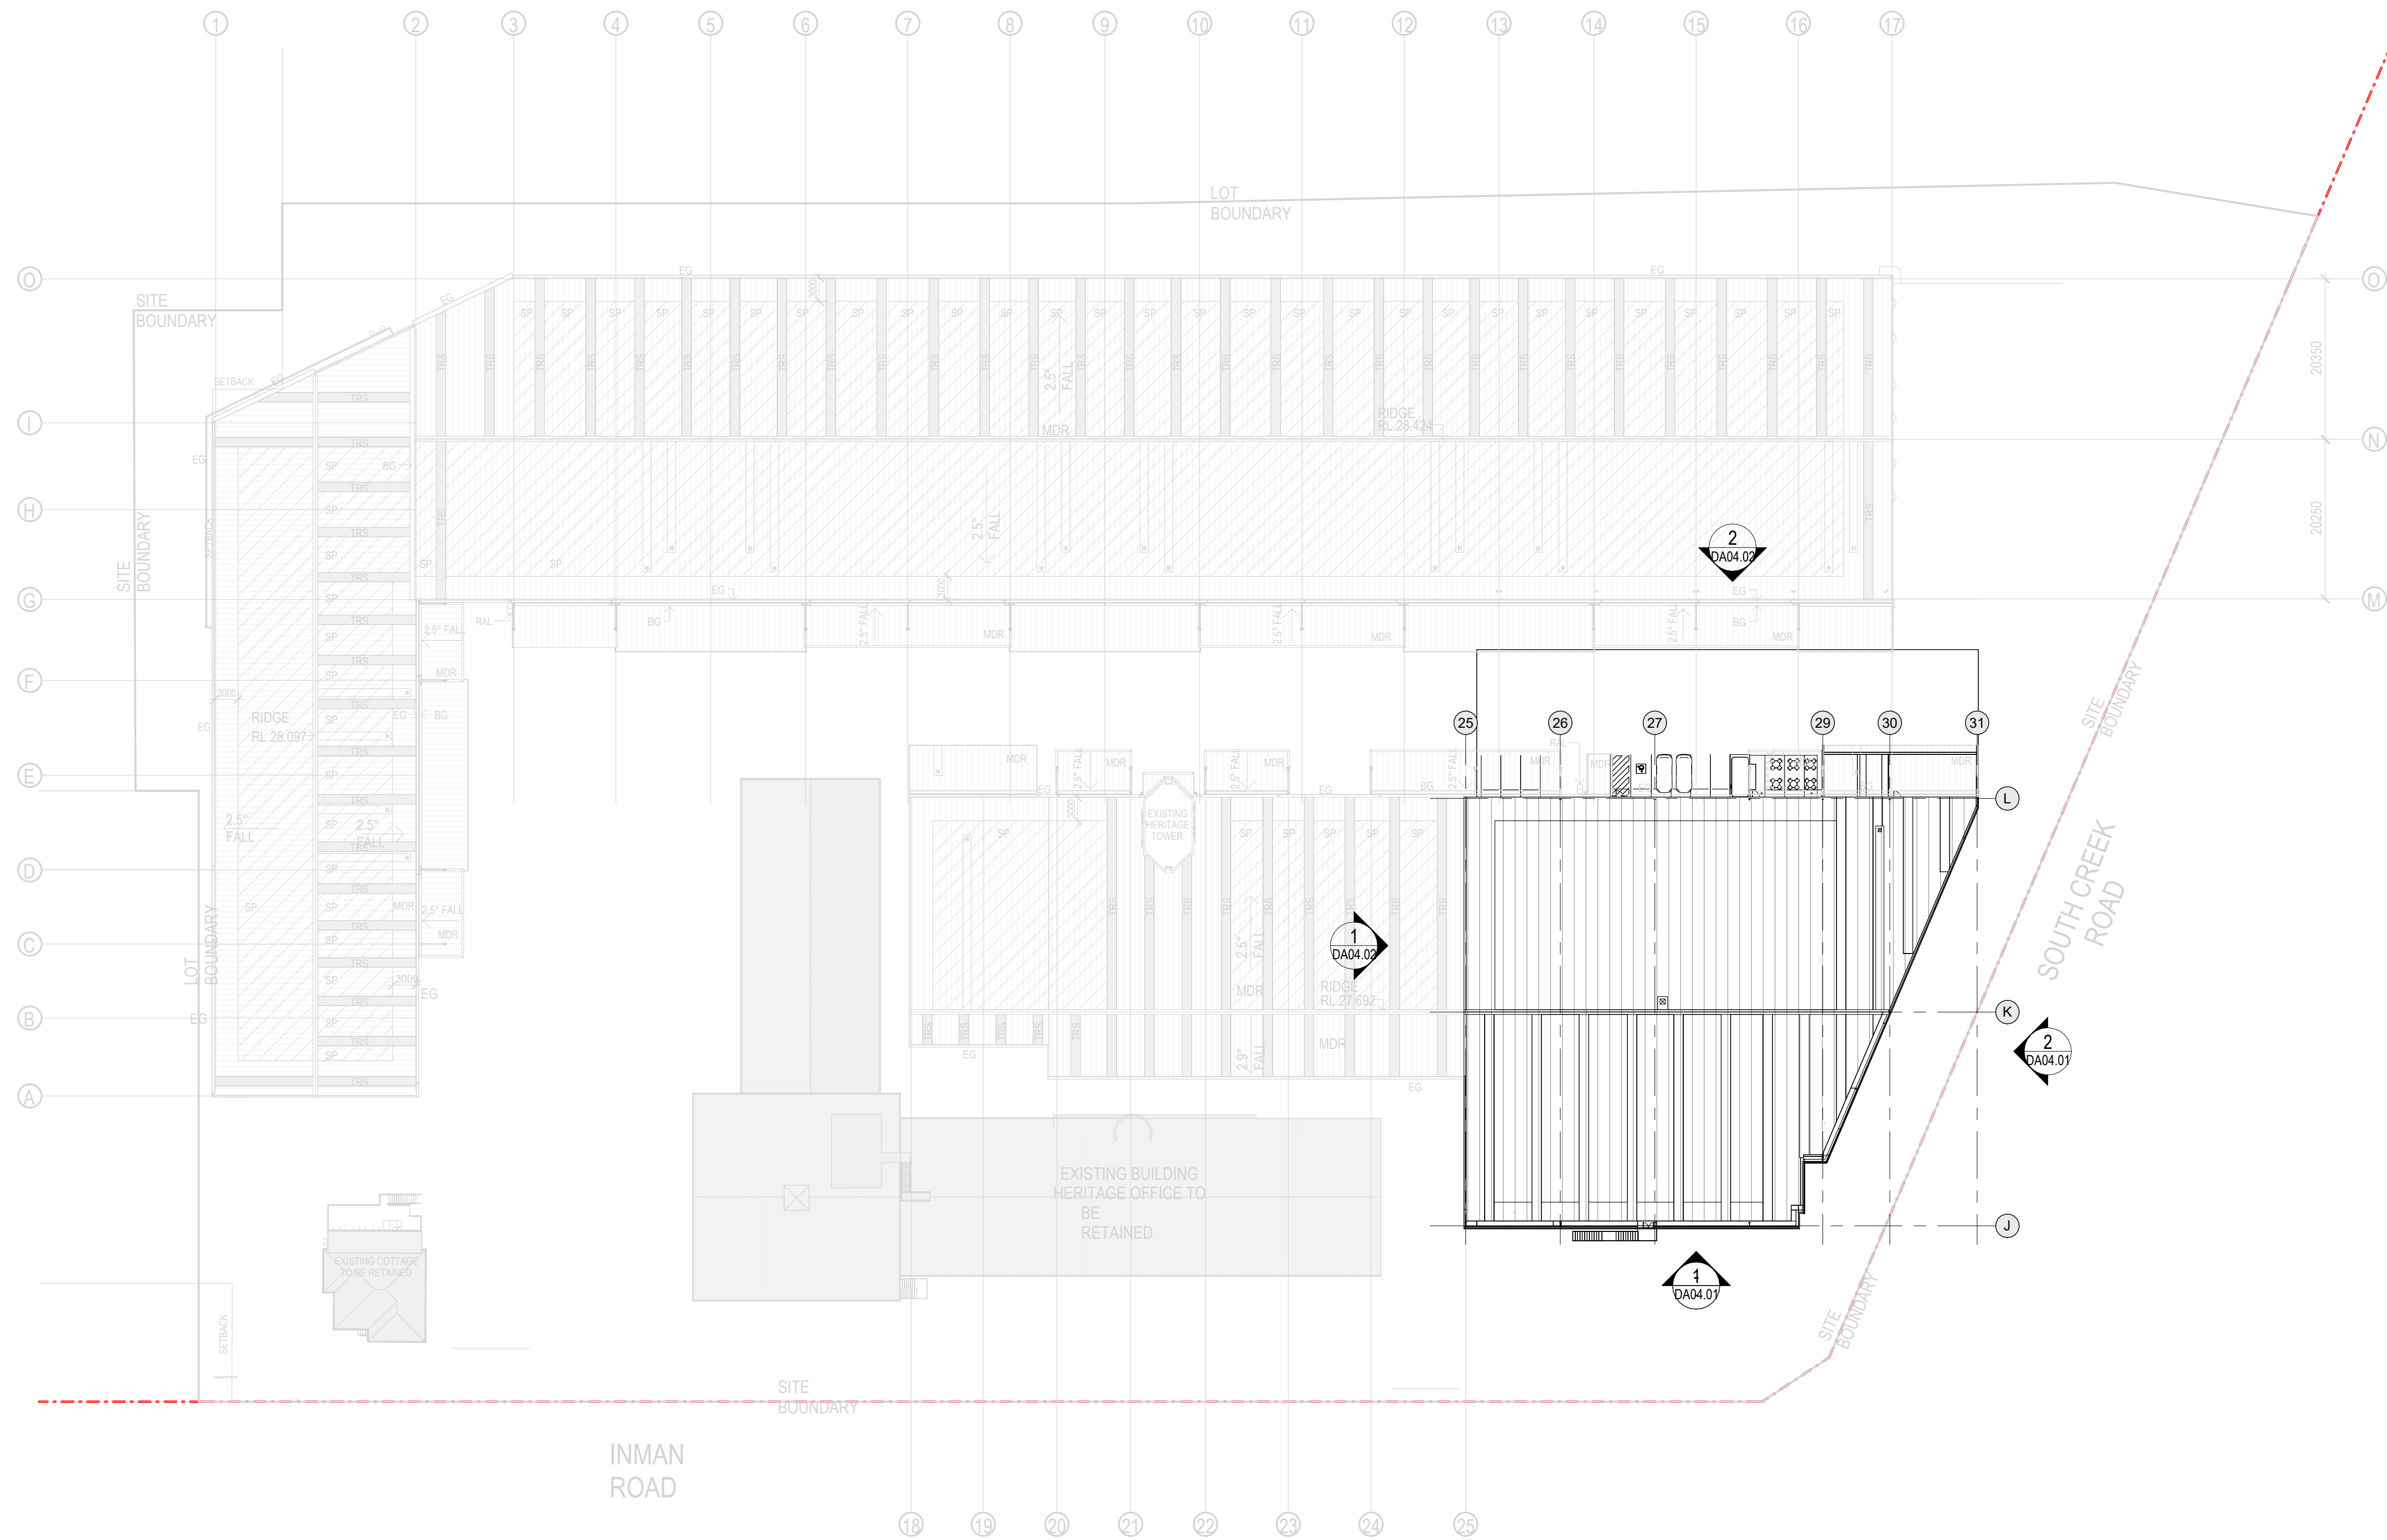


NO CHANGES TO BE MADE TO THE ROOF OF THE BUILDING

<div>BDAI</div> <div>ARCHITECTURE INTERIOR DESIGN DESIGN MANAGEMENT</div> <div>1b Stanley Street Collingwood Vic 3066</div> <div>T 03 9063 3780 E hello@bdai.com.au W bdai.com.au</div>	<div></div> <div>© Copyright This drawing remains the property of BDAI Pty Ltd. ACN 622 771 662, the designs, concept, details and information described in the drawings are copyright. Other than for the purpose prescribed under the Copyright Act, no part of it may in any form or by any means be used or reproduced without prior written permission.</div> <div>Contractor shall verify all levels and dimensions on site prior to commencing art shop drawings. Use figured dimensions only. Do not scale drawings.</div> <div>Scale 1:100</div> <div></div>	<div>EDIT TITLE BLOCK AND INSERT CLIENT LOGO HERE</div>	<div>03.07.25 DA SUBMISSION DA1</div> <div>date notes rev</div>	<div>project</div> <div>PICKLE BALL ARENA UNIT 10 - 4-8 INMAN RD, CROMER</div> <div>drawing</div> <div>GA PLAN - ROOF PLAN</div>	<div>PROJECT NO</div> <div>25025</div>	DA ISSUE	
					<div>DRAWN</div> <div>CJ</div>	SYDNEY	
					<div>CHECKED</div> <div>AM</div>	<div>BDAI</div> <div>MELBOURNE</div>	
					<div>drawing no</div> <div>DA03.03</div>		
					<div>revision</div> <div>DA1</div>		
					<div>scale</div> <div>1 : 500 @A1</div>		

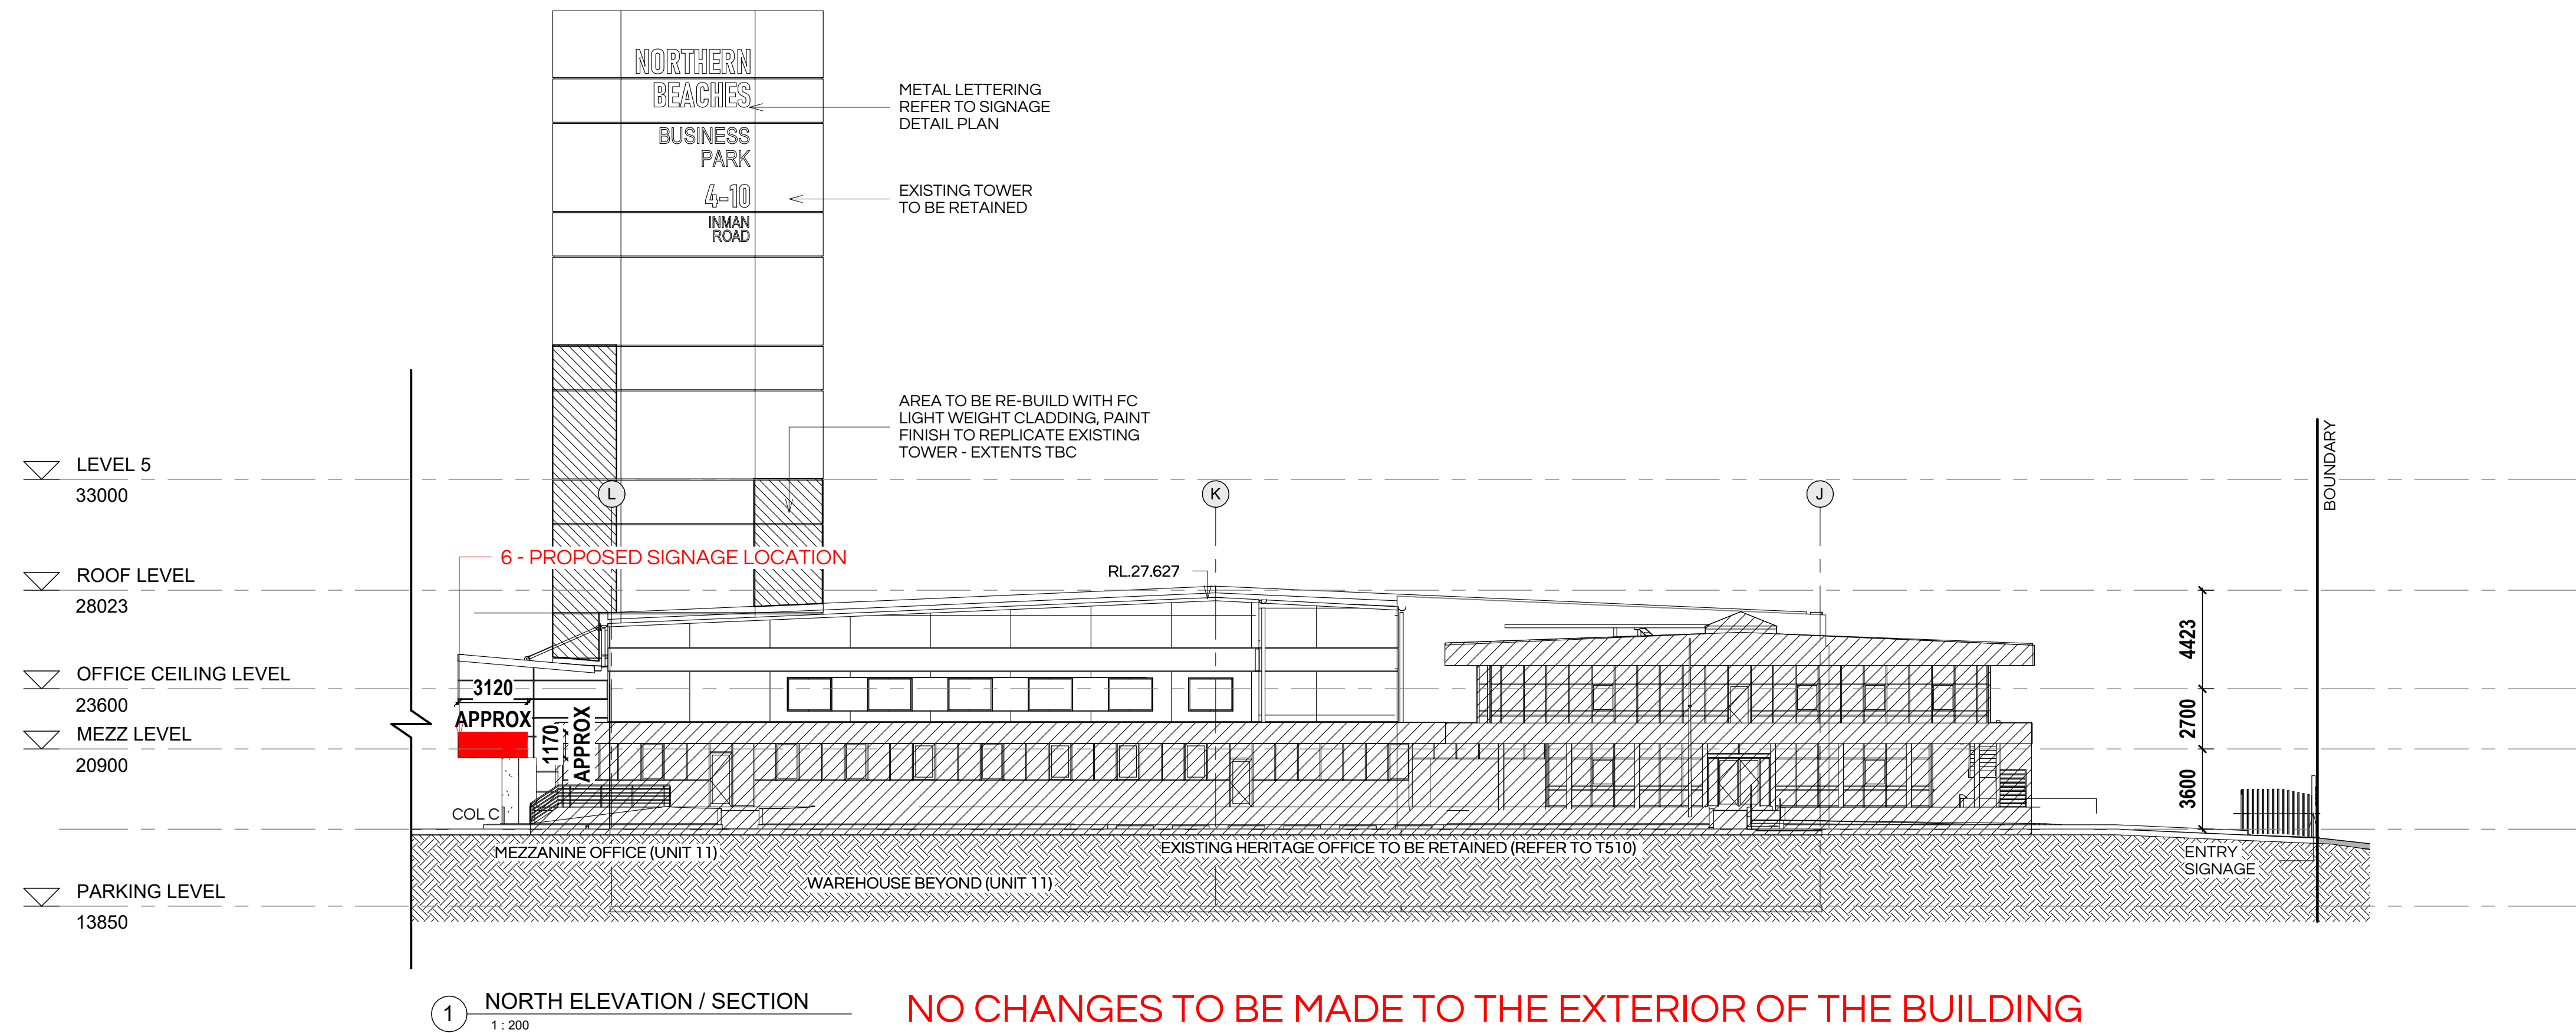


NO CHANGES TO BE MADE TO THE EXTERIOR OF THE BUILDING

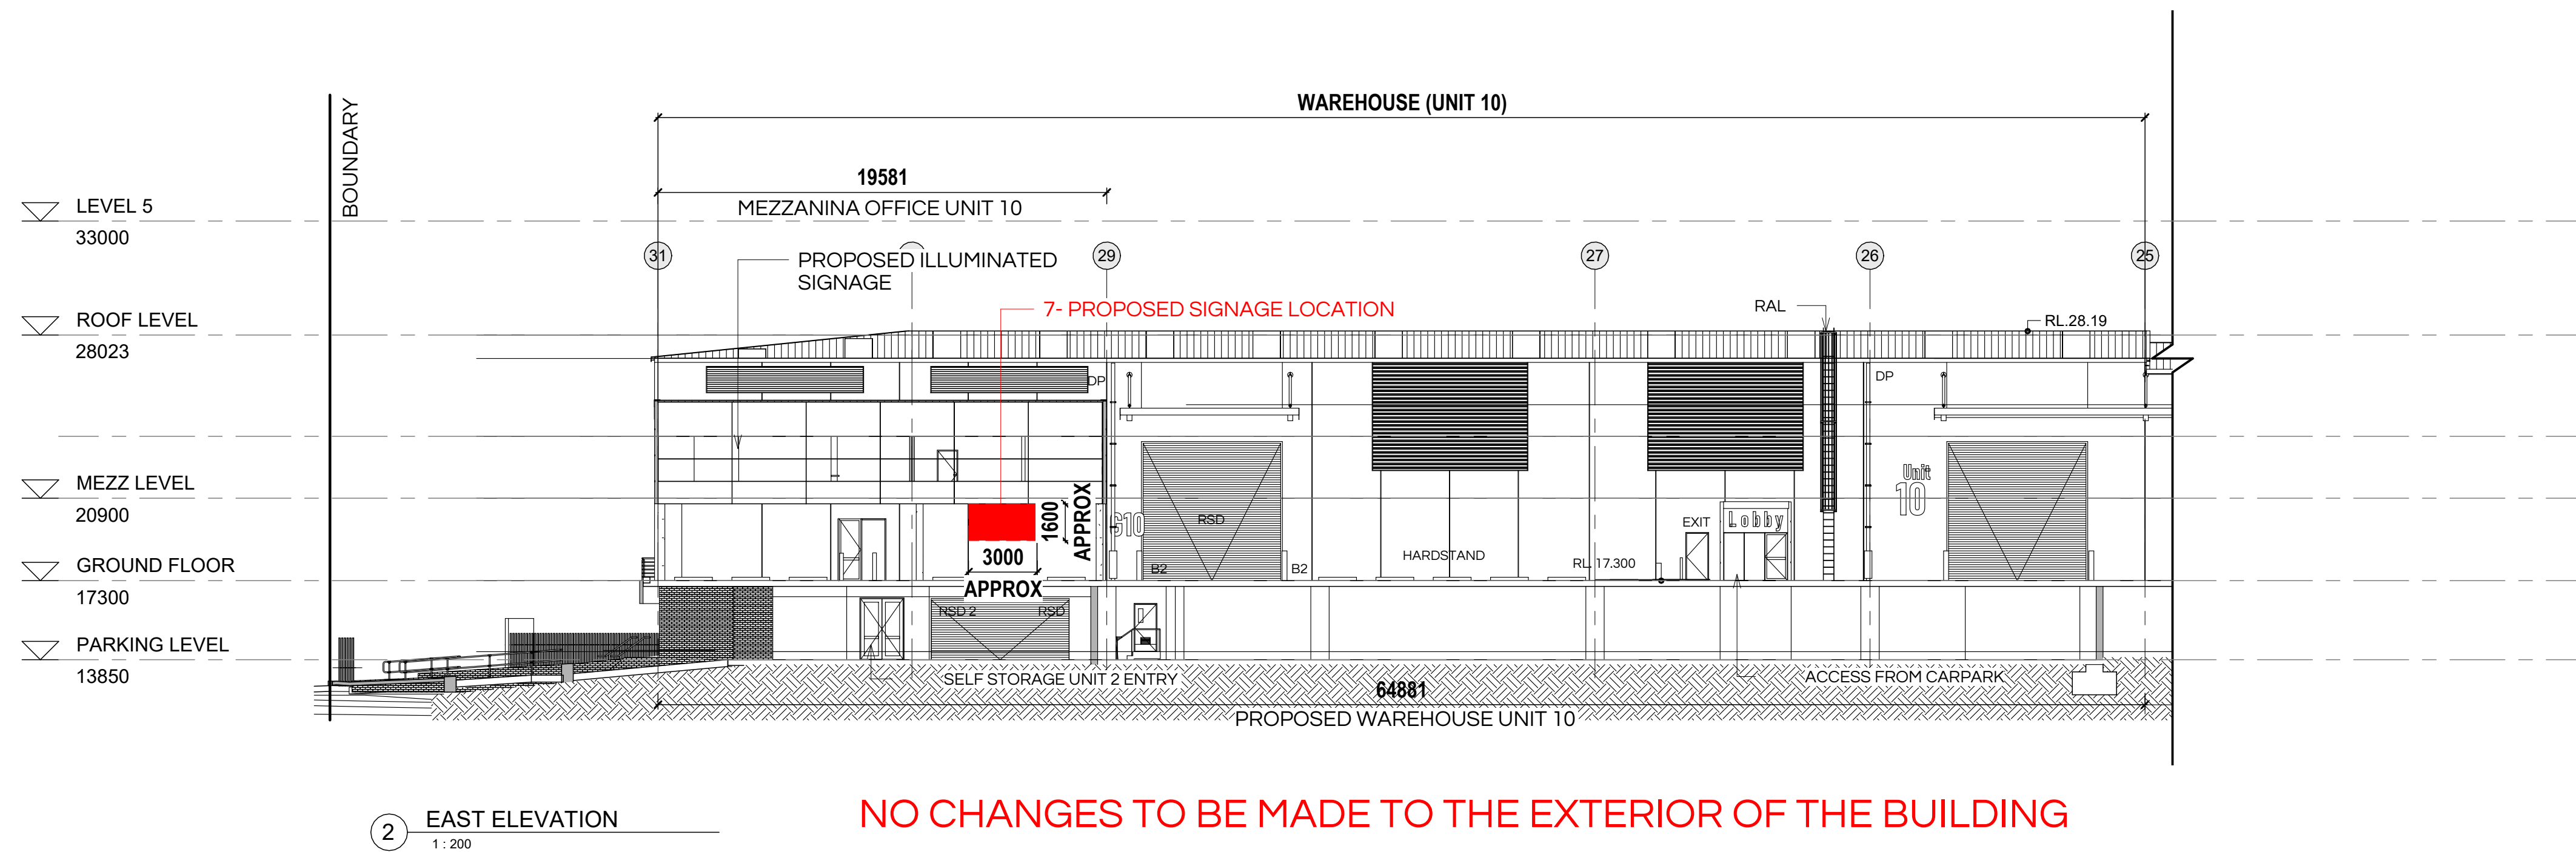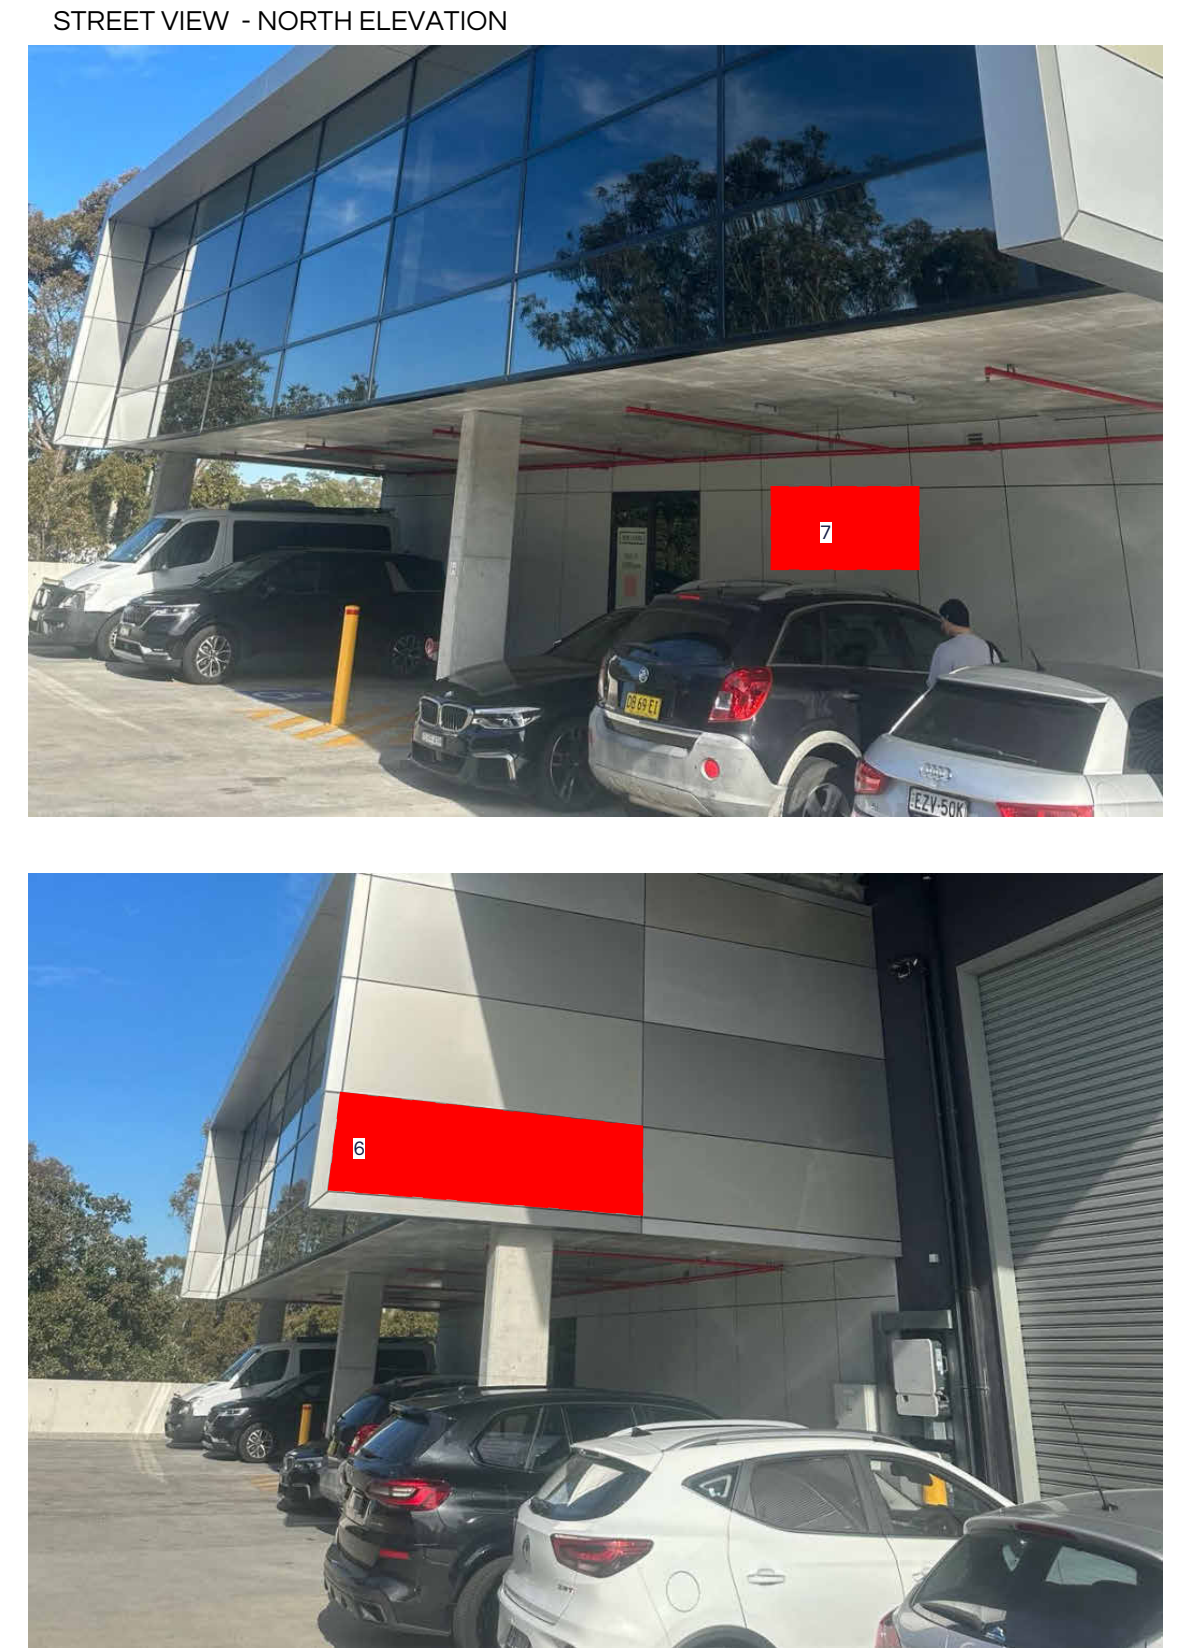


NO CHANGES TO BE MADE TO THE EXTERIOR OF THE BUILDING

BDAI ARCHITECTURE INTERIOR DESIGN DESIGN MANAGEMENT 1b Stanley Street Collingwood Vic 3066 T 03 9063 3780 E hello@bdai.com.au W bdai.com.au		<p>© Copyright This drawing remains the property of BDAI Pty Ltd. ACN 622 771 662, the designs, concept, details and information described in the drawings are copyright. Other than for the purpose prescribed under the Copyright Act, no part of it may in any form or by any means be used or reproduced without prior written permission.</p> <p>Contractor shall verify all levels and dimensions on site prior to commencing art shop drawings. Use figured dimensions only. Do not scale drawings.</p> <p>Scale 1:150</p>	EDIT TITLE BLOCK AND INSERT CLIENT LOGO HERE	<p>03.07.25 DA SUBMISSION DA1</p> <p>date notes rev</p>	project PICKLE BALL ARENA UNIT 10 - 4-8 INMAN RD, CROMER drawing EXTERNAL ELEVATION	PROJECT NO 25025	DA ISSUE	
						DRAWN CJ	SYDNEY	
						CHECKED AM	MELBOURNE	
						drawing no DA04.02	revision DA1	
						scale As indicated @A1		

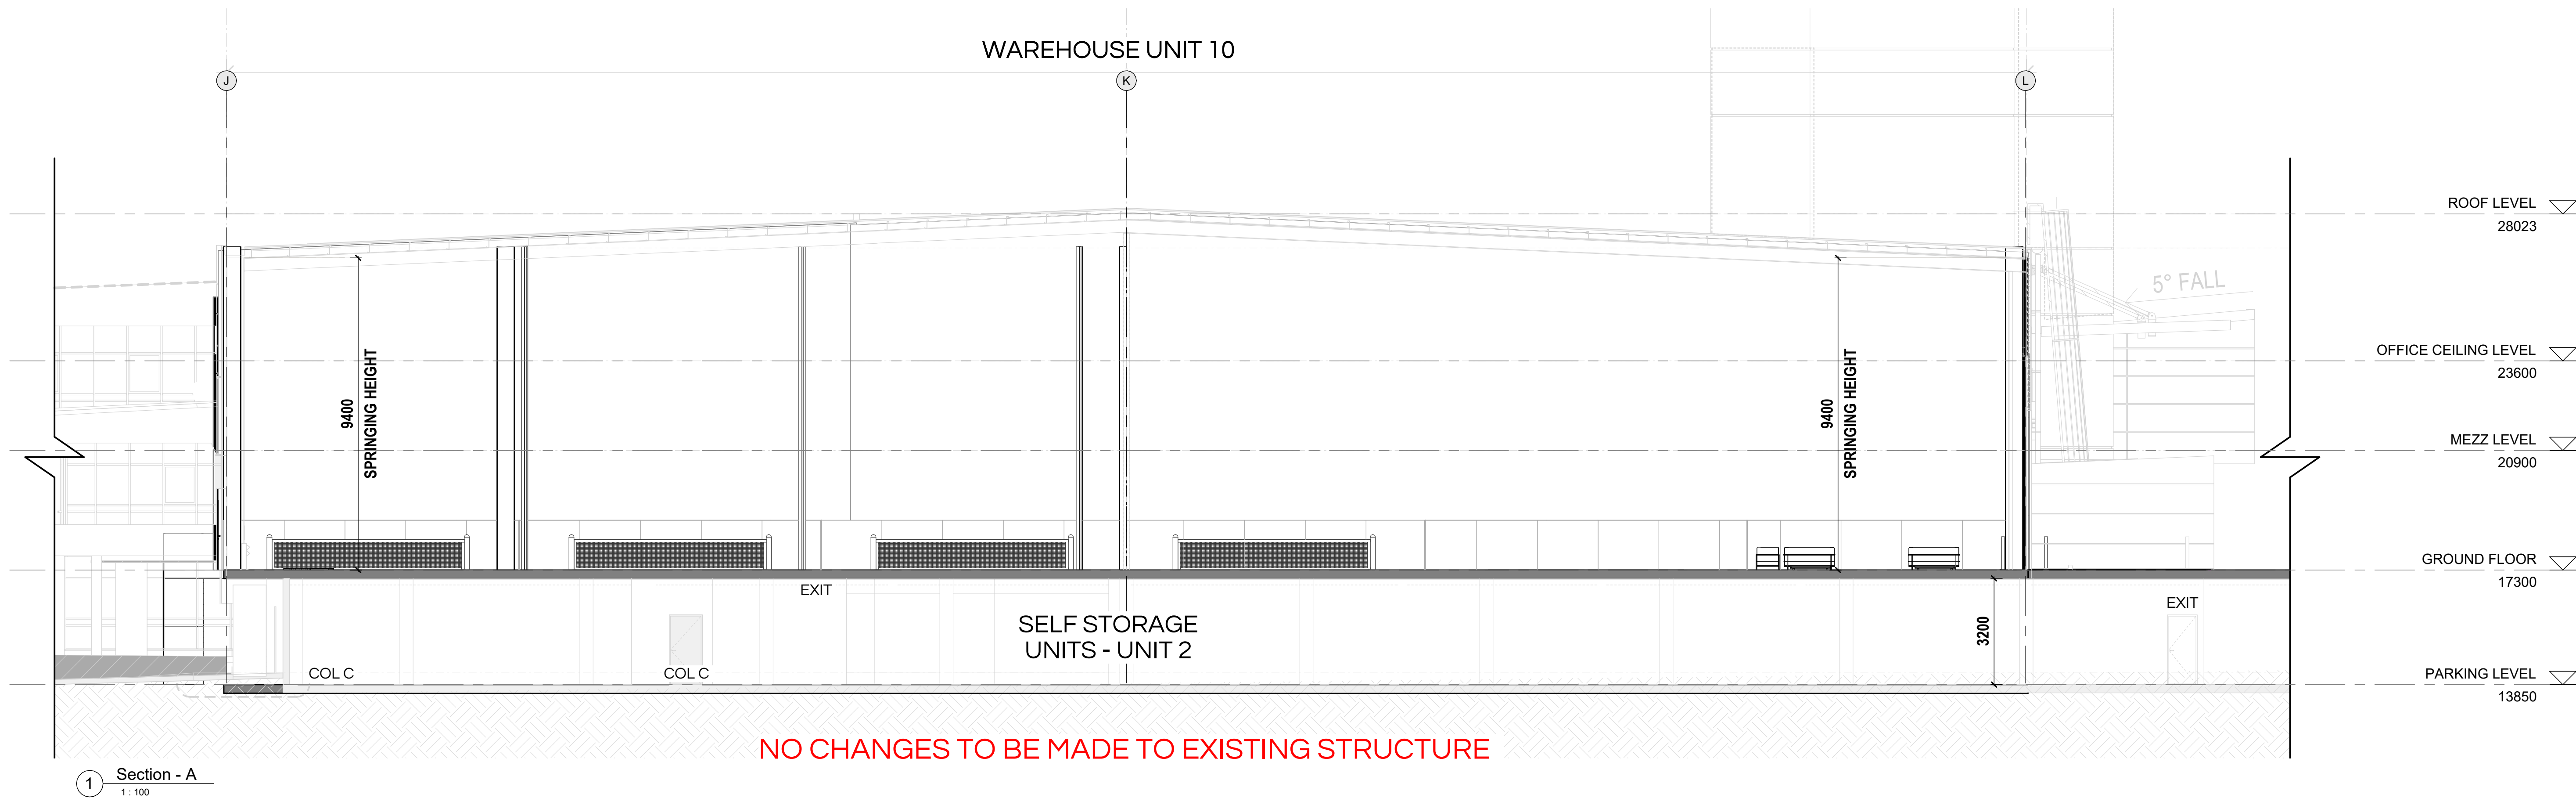


NO CHANGES TO BE MADE TO EXISTING STRUCTURE

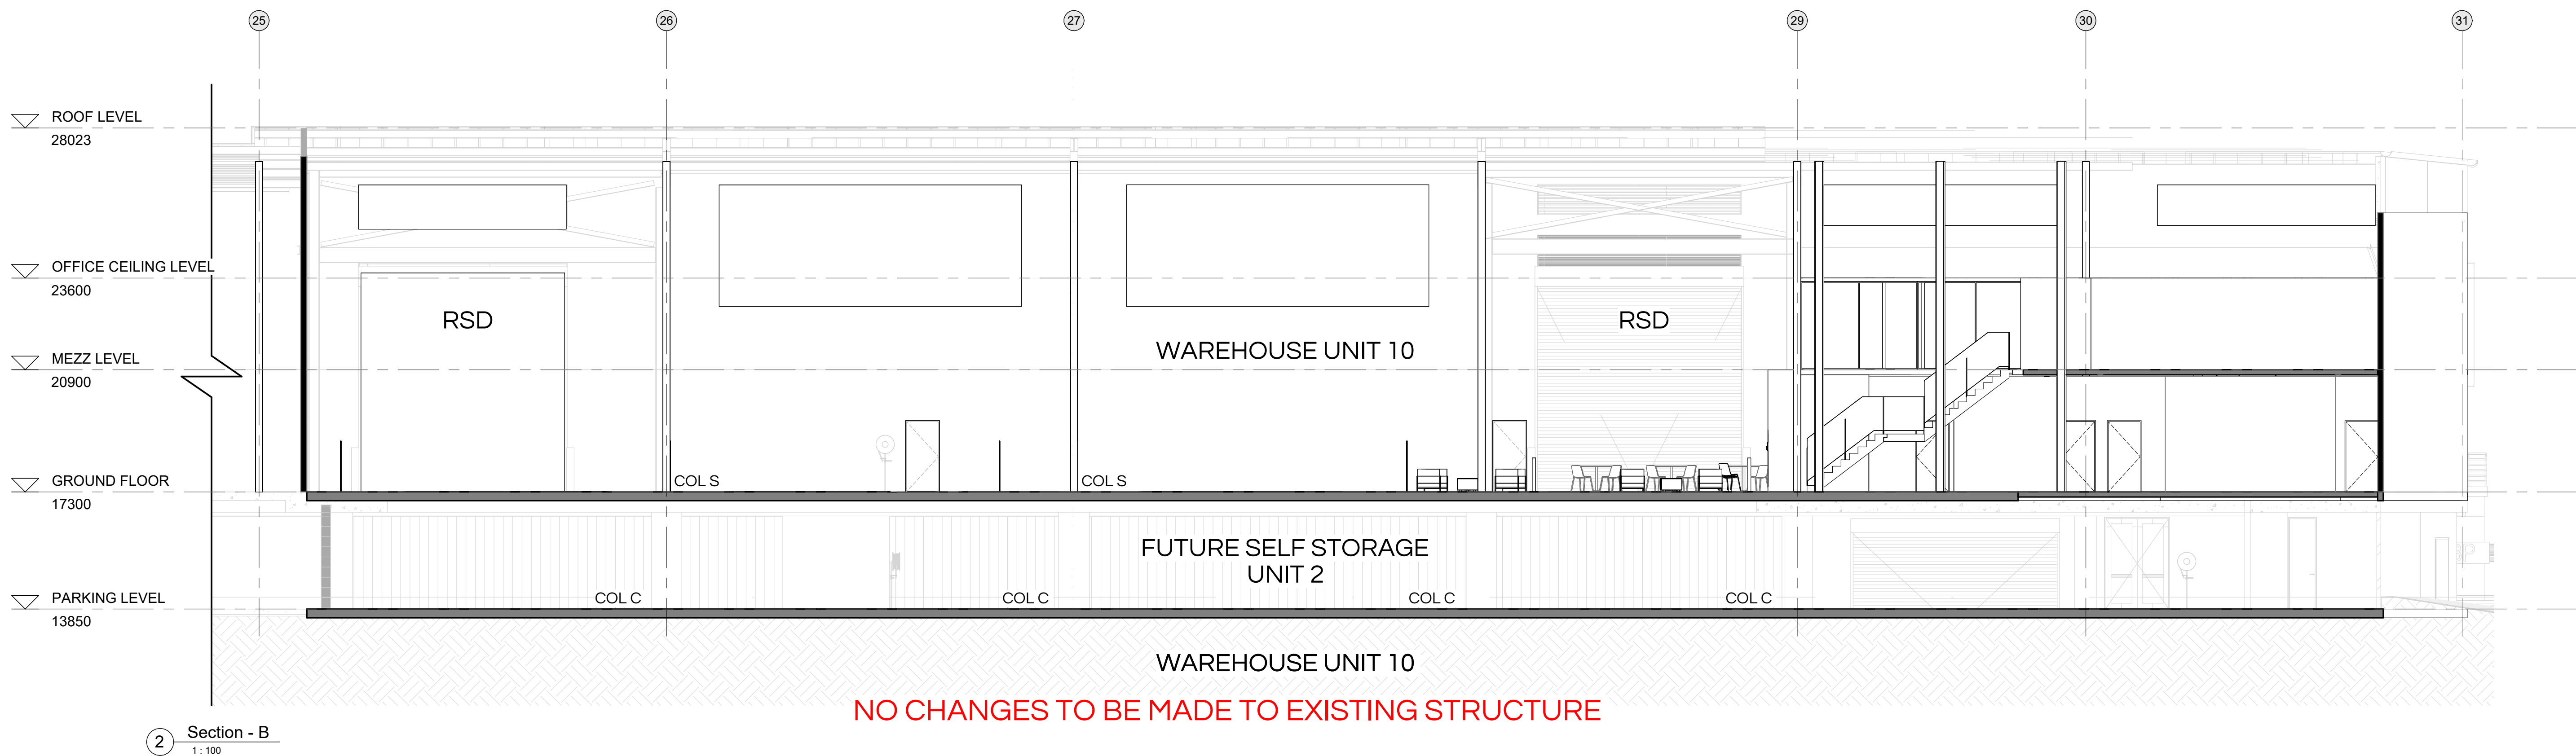

NO CHANGES TO BE MADE TO EXISTING STRUCTURE


<div>BDAI</div> <div>ARCHITECTURE INTERIOR DESIGN DESIGN MANAGEMENT</div> <div>1b Stanley Street Collingwood Vic 3066</div> <div>T 03 9063 3780 E hello@bdai.com.au W bdai.com.au</div>		<div><div><div></div></div></div> <div>© Copyright This drawing remains the property of BDAI Pty Ltd. ACN 622 771 662, the designs, concept, details and information described in the drawings are copyright. Other than for the purpose prescribed under the Copyright Act, no part of it may in any form or by any means be used or reproduced without prior written permission. Contractor shall verify all levels and dimensions on site prior to commencing any shop drawings. Use figured dimensions only. Do not scale drawings.</div> <div>Scale 1:150</div> <div><div></div><div>01.5m3m7.5m10.5m</div></div>	<div>EDIT TITLE BLOCK AND INSERT CLIENT LOGO HERE</div>		<div>03.07.25DA SUBMISSIONDA1</div> <div>datenotesrev</div>	<div>project</div> <div>PICKLE BALL ARENA UNIT 10 - 4-8 INMAN RD, CROMER</div> <div>drawing</div> <div>BUILDING SECTIONS - SECTION AA</div>	<div>PROJECT NO25025</div> <div>DRAWNCJ</div> <div>CHECKEDAM</div> <div>drawing noDA06.01</div> <div>revisionDA1</div> <div>scale1:100 @A1</div>	<div>DA ISSUE</div> <div>SYDNEY</div> <div>BDAI</div> <div>MELBOURNE</div>
---	--	---	---	--	---	---	--	--

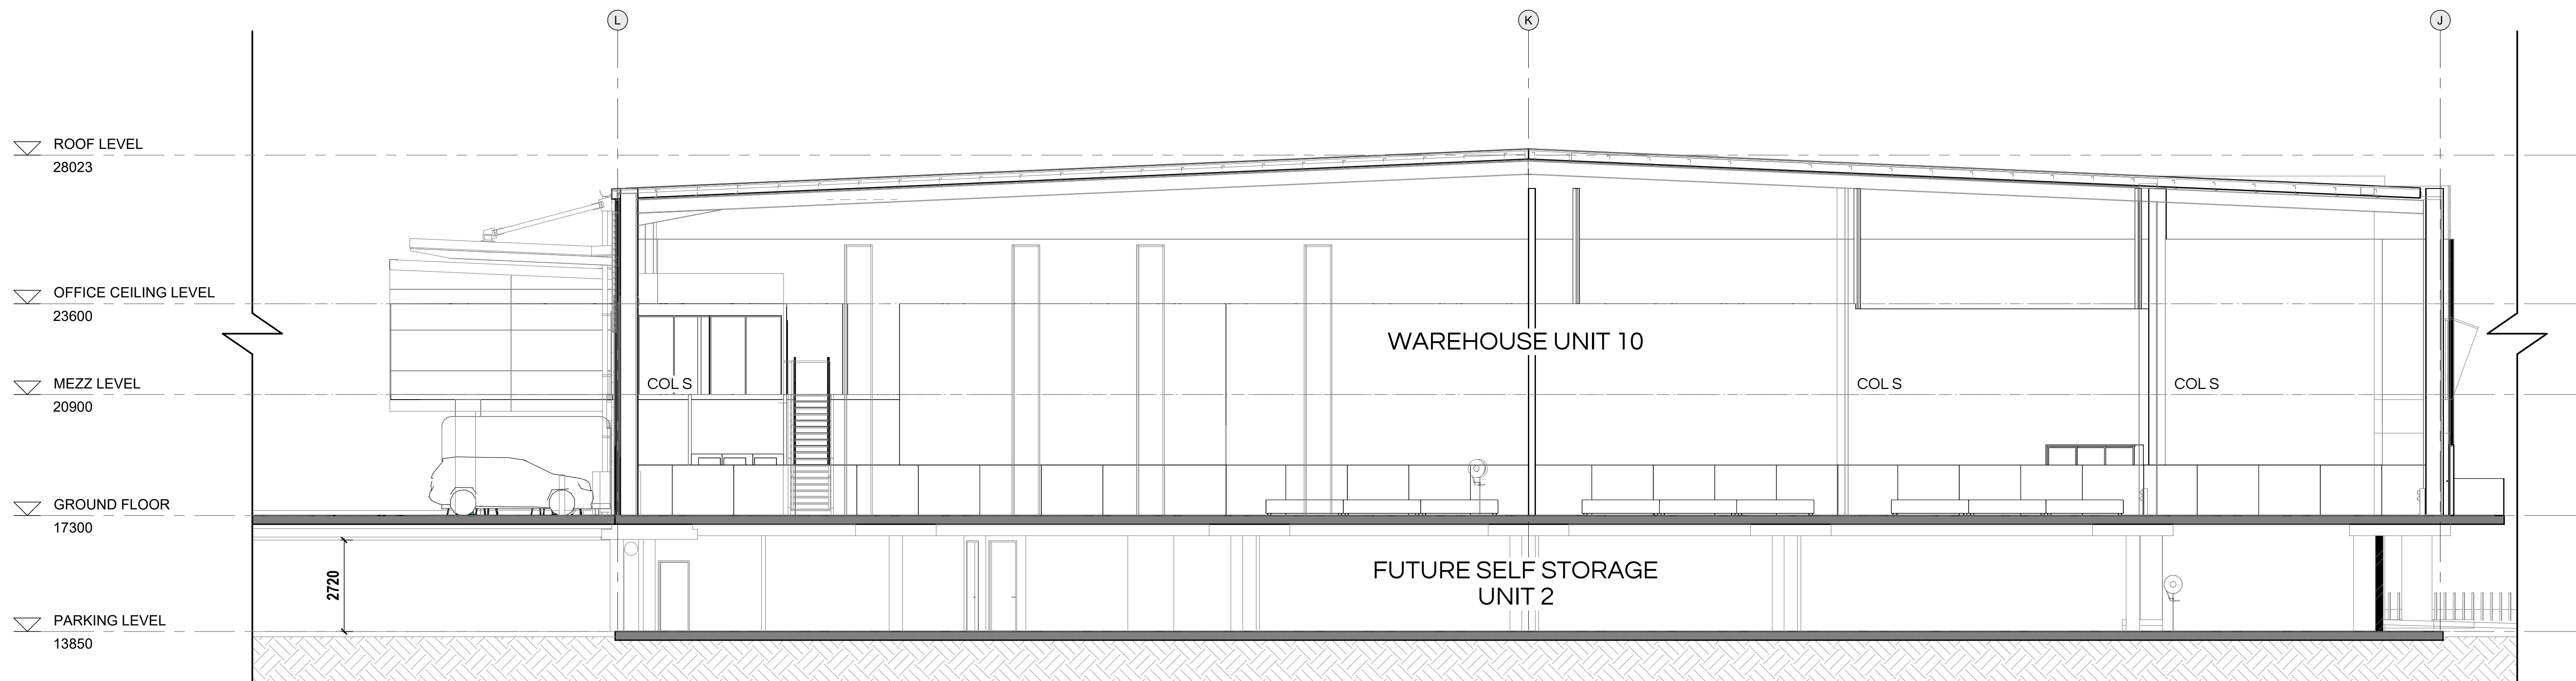


NO CHANGES TO BE MADE TO EXISTING STRUCTURE

1 Section - C
1:100


<div>BDAI</div> <div>ARCHITECTURE INTERIOR DESIGN DESIGN MANAGEMENT</div> <div>1b Stanley Street Collingwood Vic 3066</div> <div>T03 9063 3780 Ehello@bdai.com.au Wbdai.com.au</div>		<div></div> <div>© Copyright This drawing remains the property of BDAI Pty Ltd. ACN 622 771 662, the designs, concept, details and information described in the drawings are copyright. Other than for the purpose prescribed under the Copyright Act, no part of it may in any form or by any means be used or reproduced without prior written permission.</div> <div>Contractor shall verify all levels and dimensions on site prior to commencing art shop drawings. Use figured dimensions only. Do not scale drawings.</div> <div>Scale 1:150</div> <div></div>	<div>EDIT TITLE BLOCK AND INSERT CLIENT LOGO HERE</div> <div><div>03.07.25DA SUBMISSIONDA1</div><div>date notes rev</div></div>		<div>project</div> <div>PICKLE BALL ARENA UNIT 10 - 4-8 INMAN RD, CROMER</div> <div><div>drawing</div><div>BUILDING SECTIONS - SECTION BB</div></div>	<div><div>PROJECT NO25025</div><div>DRAWNCJ</div><div>CHECKEDAM</div><div><div>drawing no</div><div>DA06.02</div><div>revision</div><div>DA1</div></div><div><div>scale</div><div>1 : 100 @A1</div></div></div>	<div>DA ISSUE</div> <div>SYDNEY</div> <div></div> <div>MELBOURNE</div>
--	--	---	---	--	---	---	--

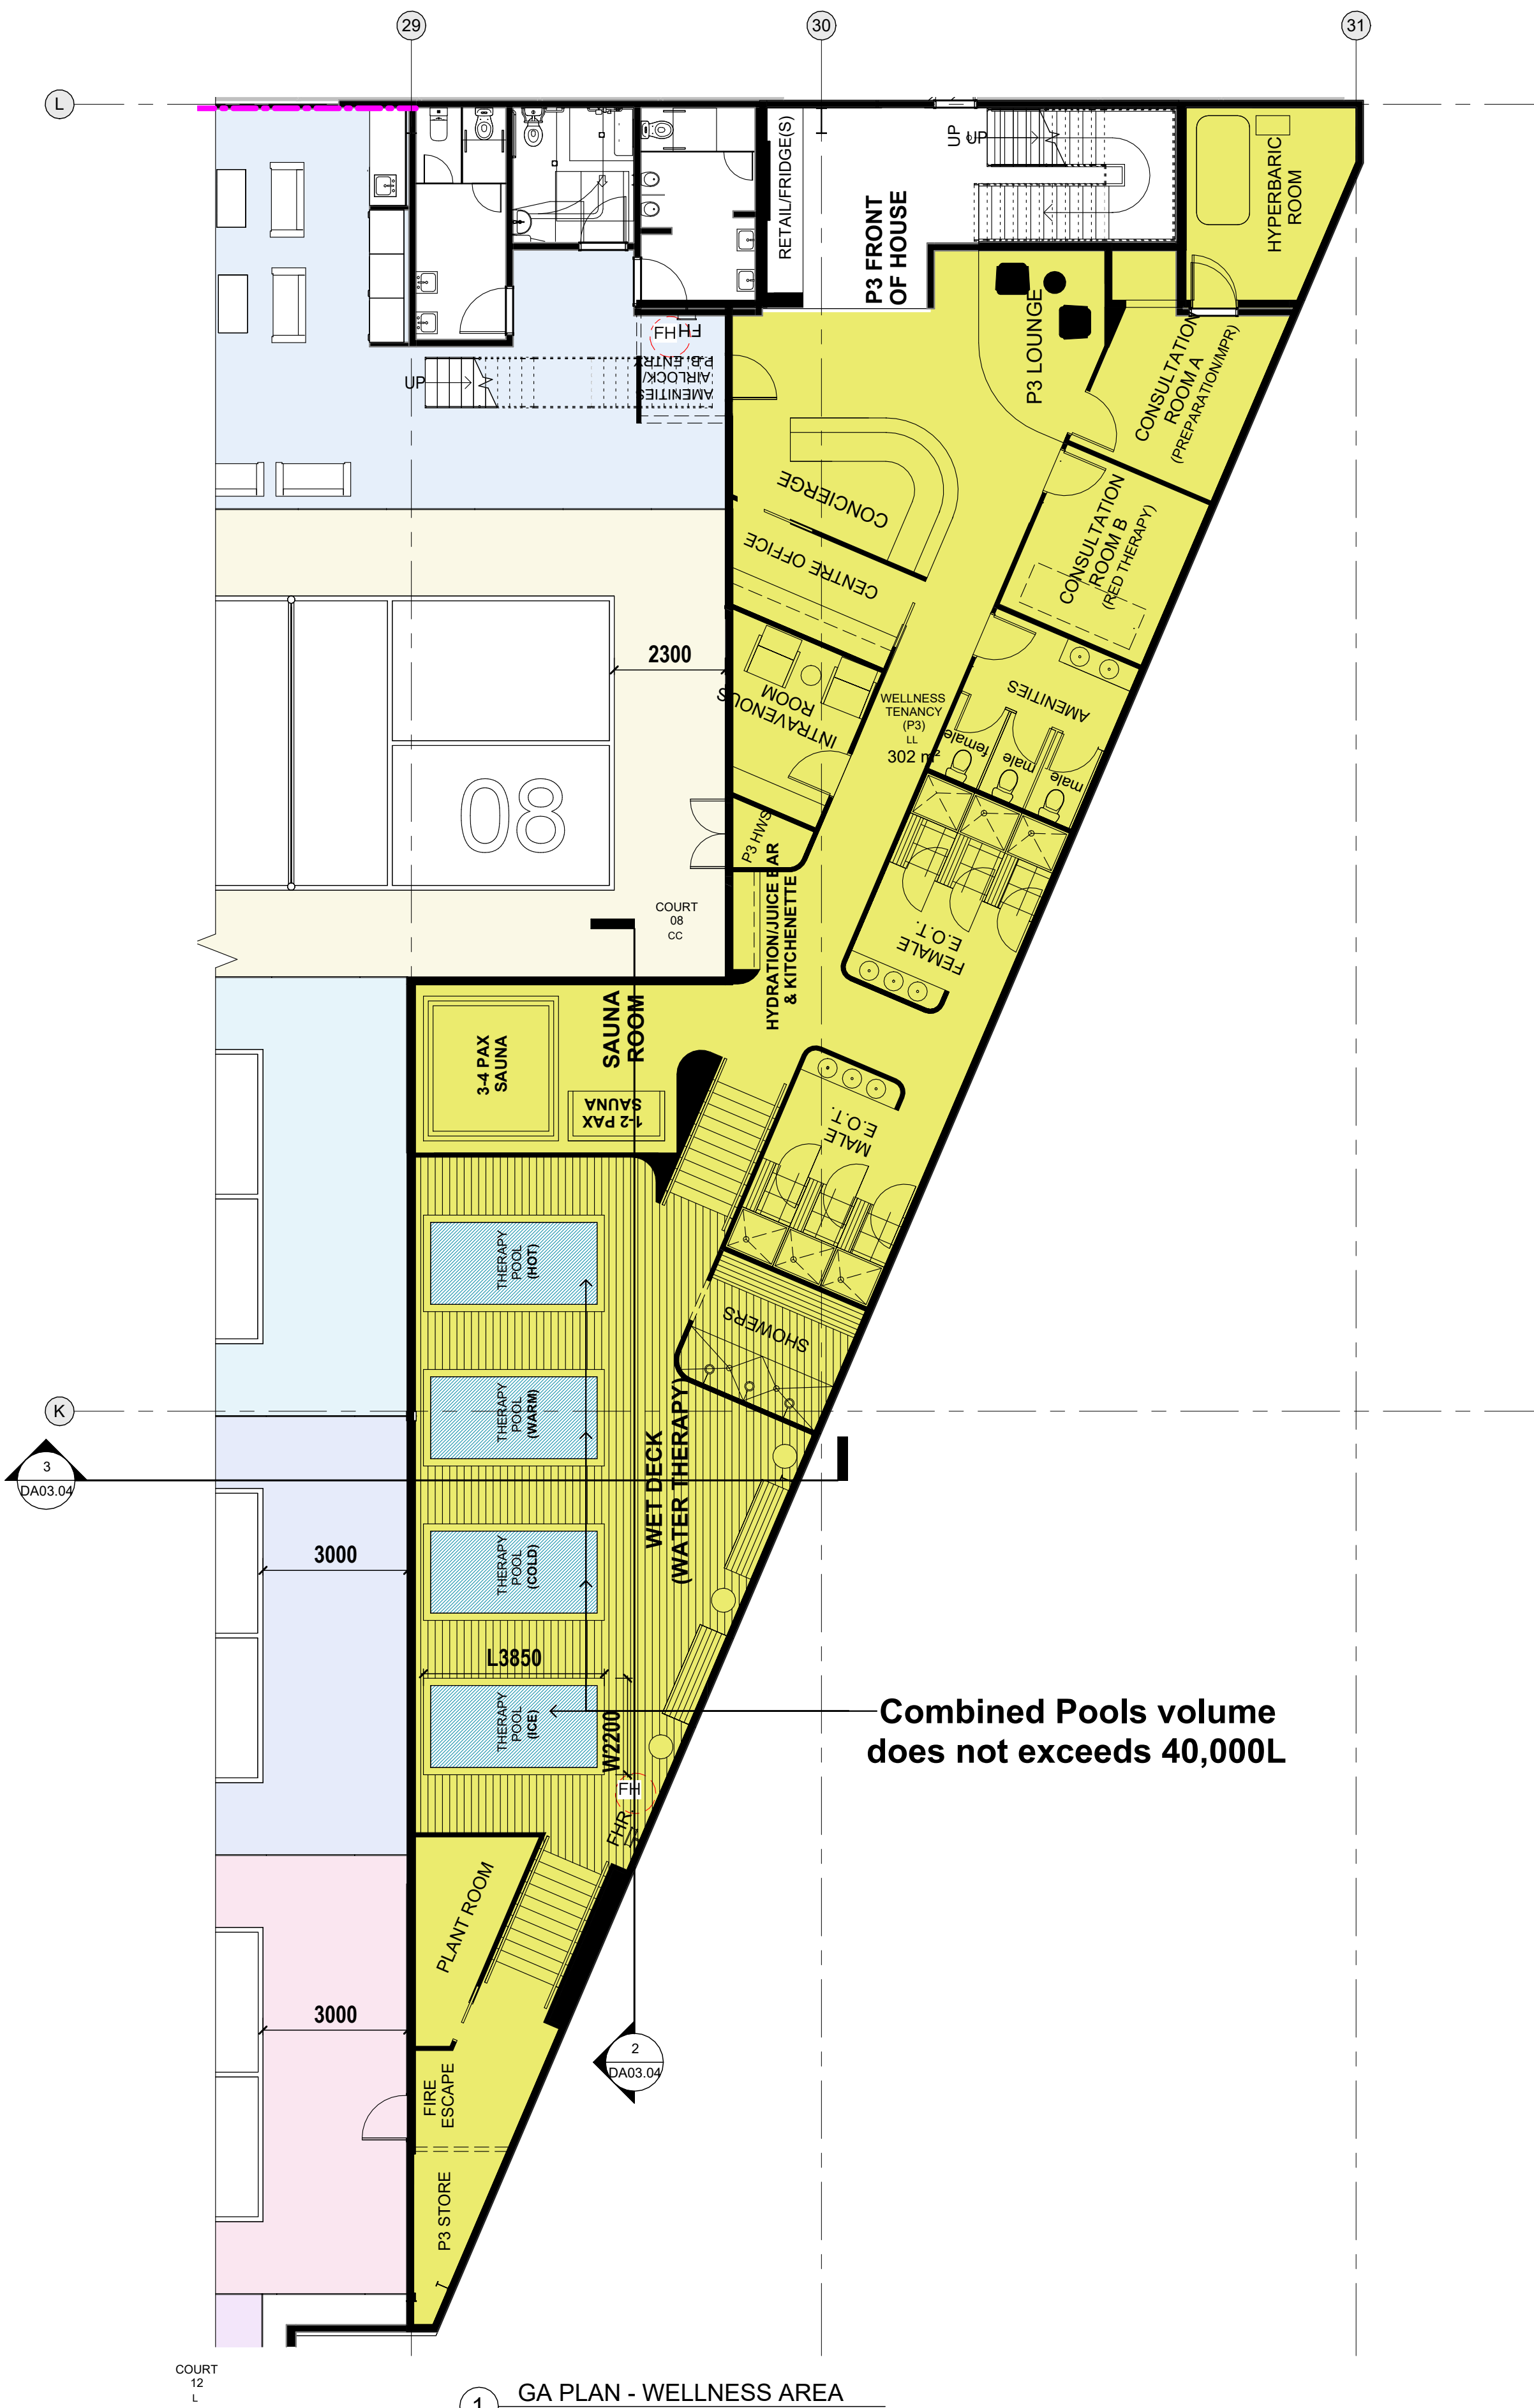

1 GA PLAN - WELLNESS AREA

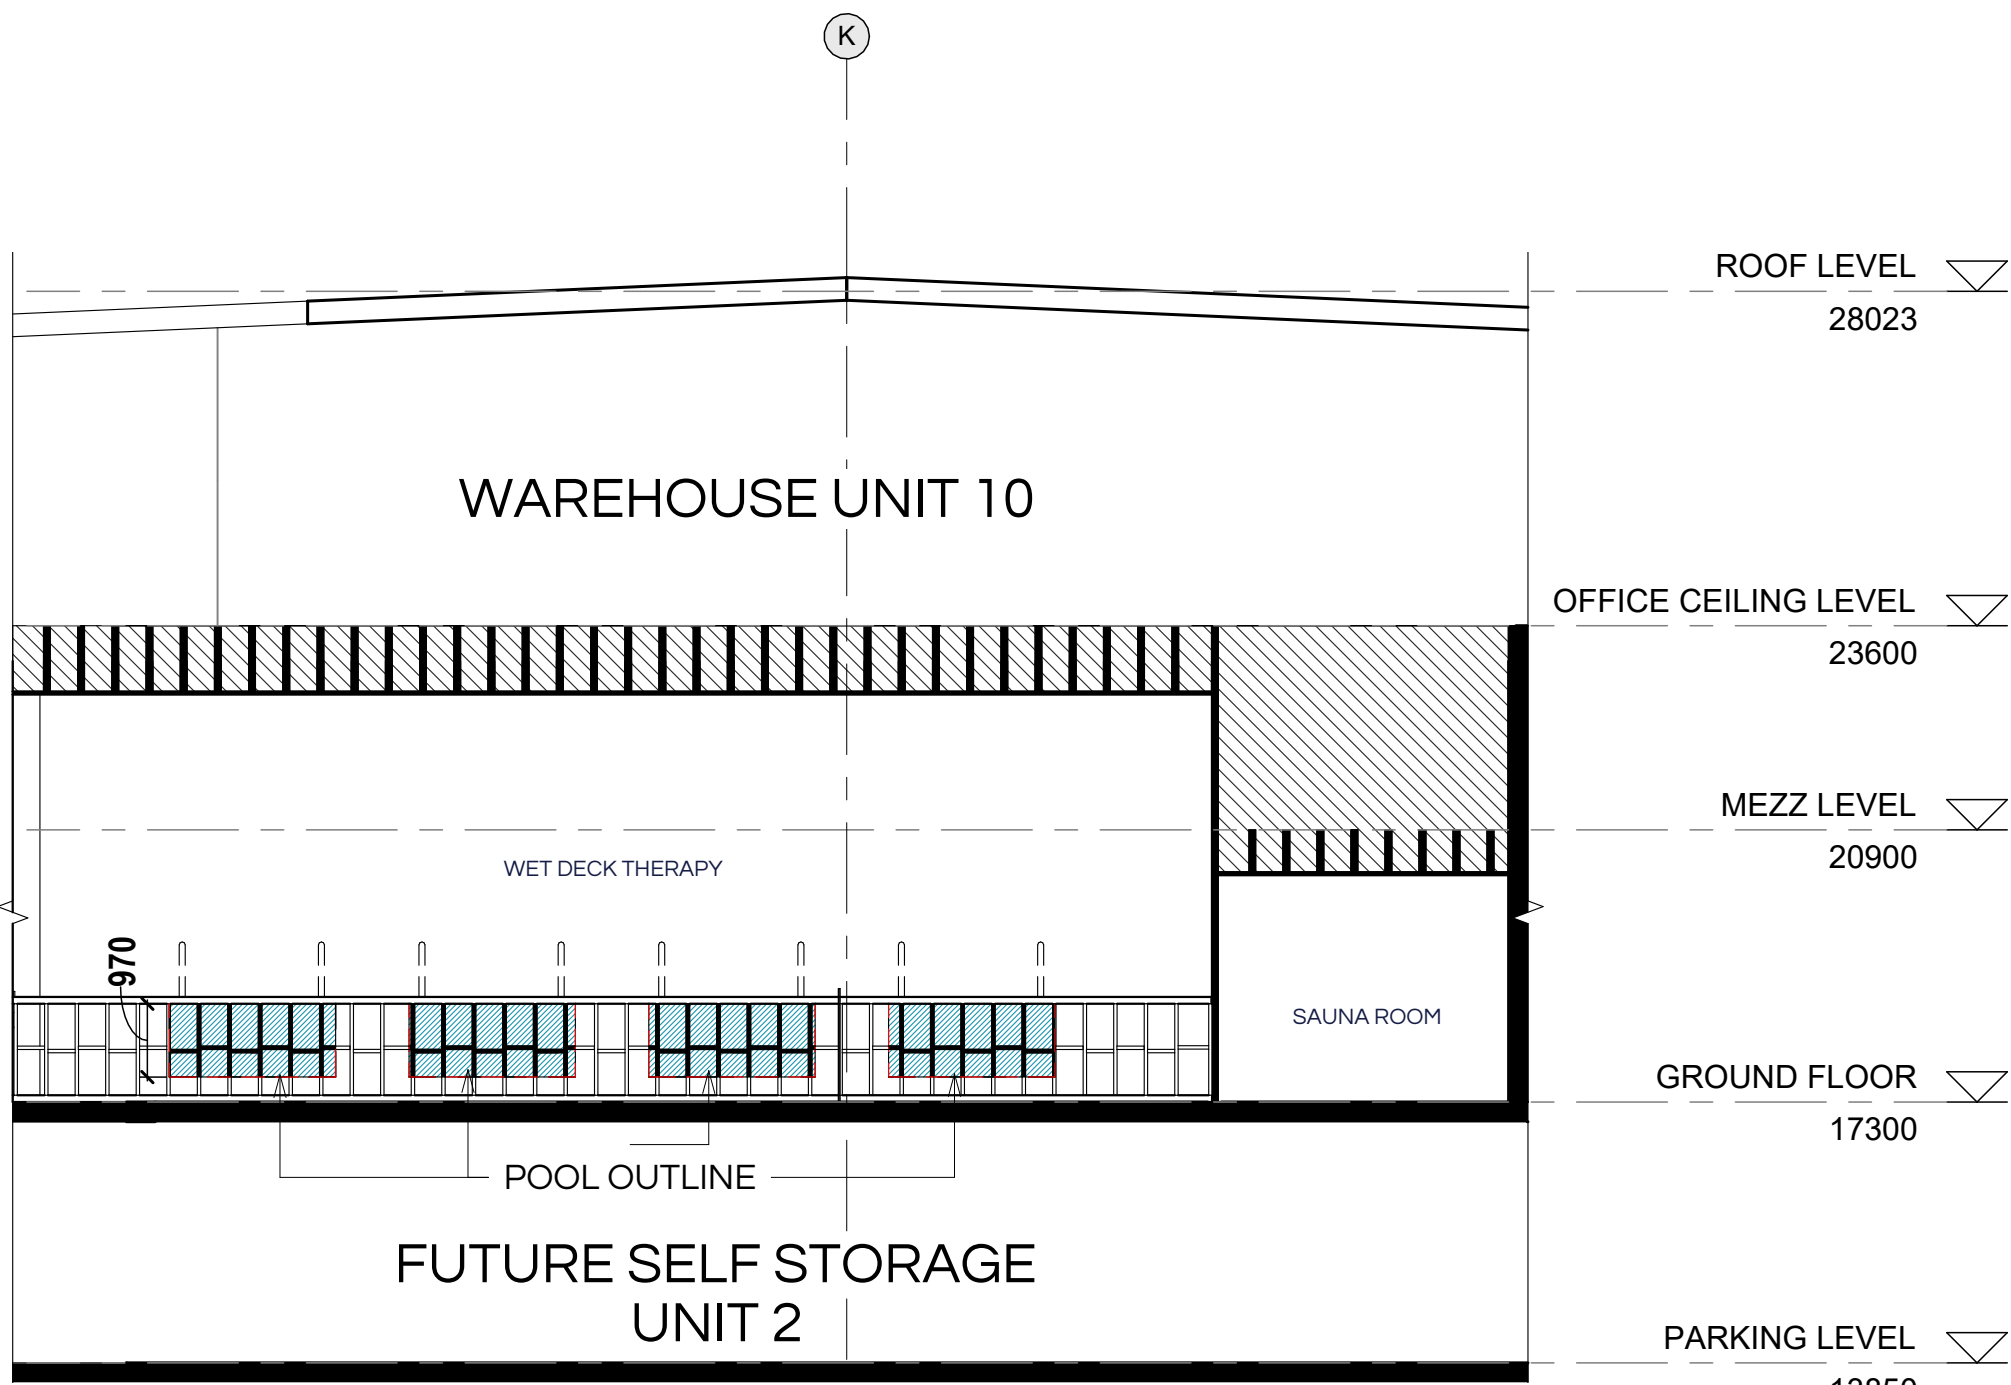

2 Section 01

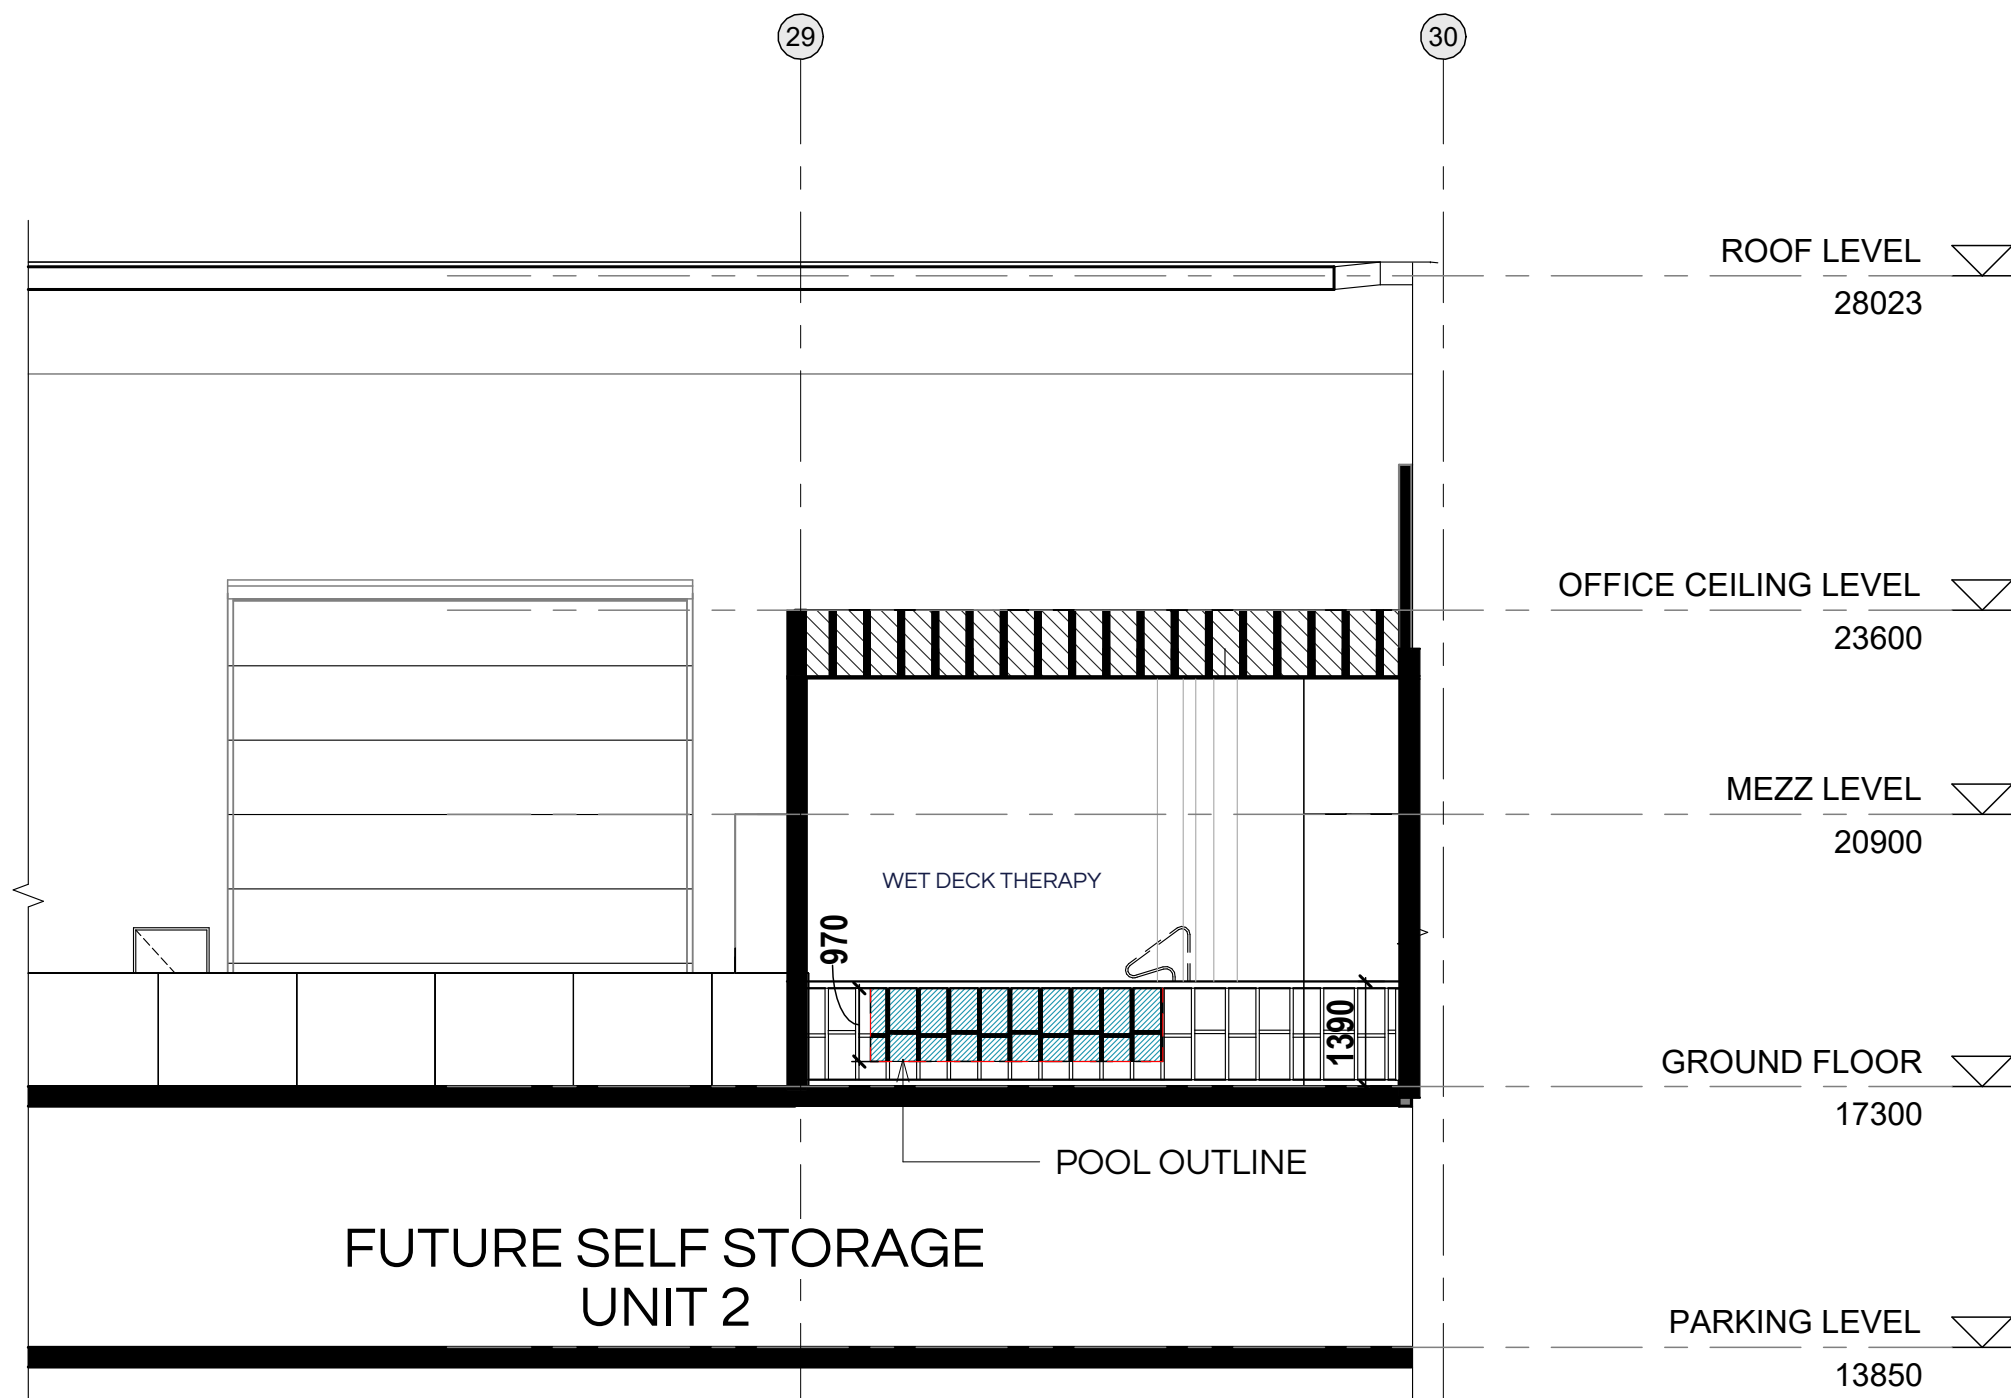

3 Section 02